

The Enclosed Document Is Provided For Your Convenience.

Please Email ALL Questions:
[MailTo:ContractAdministration@TampaGov.net](mailto:ContractAdministration@TampaGov.net)

Please Let Us Know If You Plan To Bid

City of Tampa
Contract Administration Department
306 E. Jackson St. #280A4N
Tampa, FL 33602
(813)274-8456

COMPONENTS OF CONTRACT PLANS SET

ROADWAY PLANS
SIGNING AND PAVEMENT MARKINGS

A DETAILED INDEX APPEARS ON THE
KEY SHEET OF EACH COMPONENT

INDEX OF ROADWAY PLANS

SHEET NO.	SHEET DESCRIPTION
1	KEY SHEET
2	SUMMARY OF PAY ITEMS
3 - 4	TYPICAL SECTION
5 - 6	PROJECT LAYOUT
7 - 8	GENERAL NOTES
9 - 17	ROADWAY PLAN
18 - 21	SPECIAL DETAILS
22	DRIVEWAY CROSS SECTIONS
23	STORMWATER POLLUTION PREVENTION PLAN
24 - 32	UTILITY ADJUSTMENTS

GOVERNING STANDARDS AND SPECIFICATIONS:

Florida Department of Transportation, 2015 Design Standards and revised Index Drawings as appended herein, and January 2015 Division II and III Standard Specifications for Road and Bridge Construction, as amended by Contract Documents.

For Design Standards click on the "Design Standards" link at the following web site:

<http://www.dot.state.fl.us/rddesign/DesignStandards>

For the Standard Specifications for Road and Bridge Construction click on the "Specifications" link at the following web site:

<http://www.dot.state.fl.us/specificationsoffice/StandardSpecifications>

CITY OF TAMPA DEPARTMENT OF TRANSPORTATION

CONTRACT PLANS

CITY OF TAMPA PROJECT ID 1000263


FPN: 432714-1-58-01

(FEDERAL FUNDS)

CYPRESS STREET CORRIDOR FROM U-PATH TO WESTSHORE BLVD.
BIKE LANE/SIDEWALK PROJECT

BEGIN PROJECT
STA. 10+63.08

BEGIN EXCEPTION
STA. 16+05.50

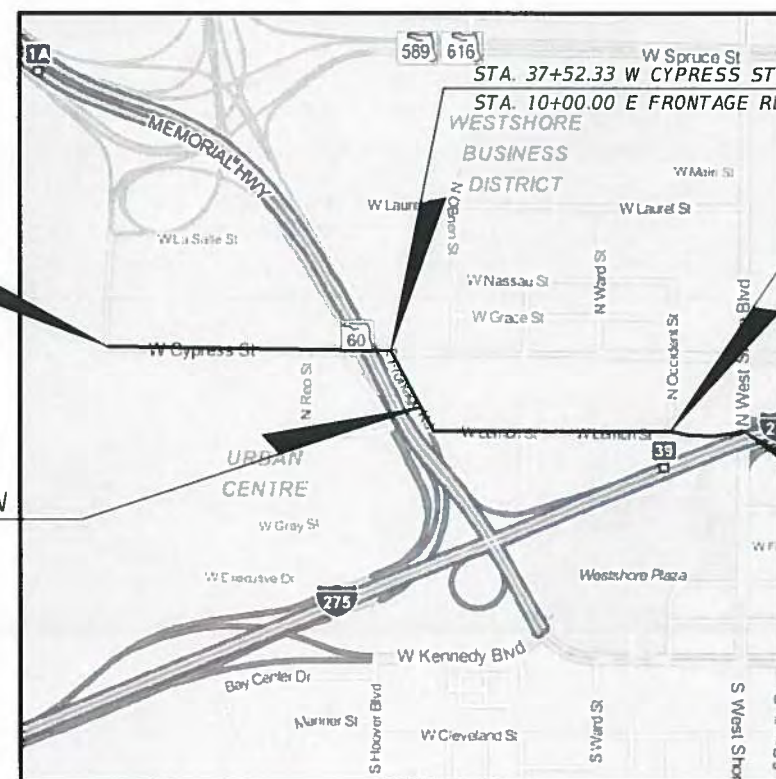

END EXCEPTION
STA. 10+00.00


END PROJECT
STA. 16+15.90

PROJECT LENGTH IS BASED ON $\frac{1}{4}$ OF SURVEY

LENGTH OF PROJECT		
	LINEAR FEET	MILES
ROADWAY	3,910.65	0.741
BRIDGES	NA	NA
NET LENGTH OF PROJECT	3,910.65	0.741
EXCEPTIONS	2,353.80	0.445
GROSS LENGTH OF PROJECT	6,264.45	1.186

GEC PROJECT MANAGER: CHRIS MEARES, P.E.

CITY OF TAMPA PROJECT MANAGER: NINA S. MABILLEAU

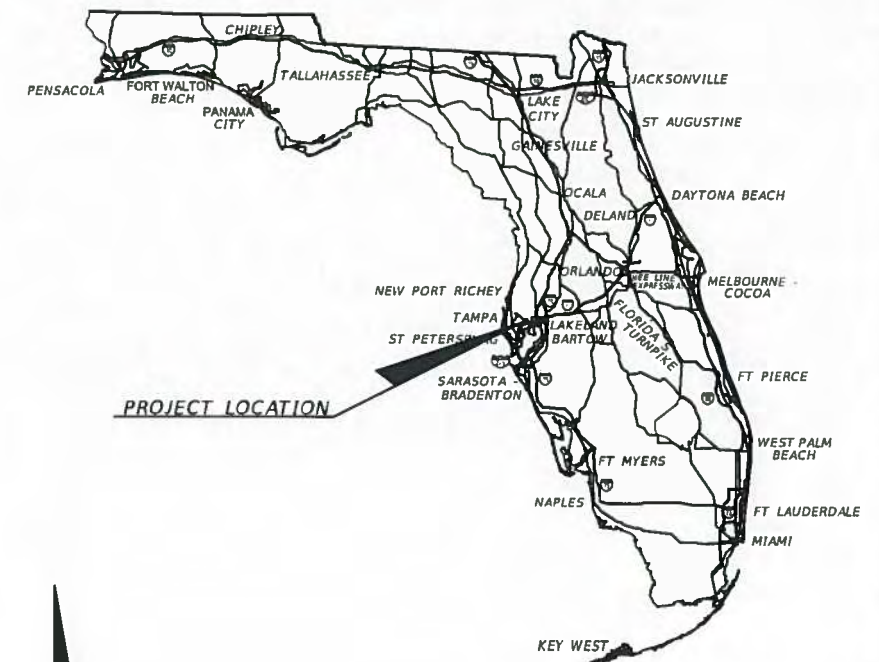

ROADWAY SHOP DRAWINGS

TO BE SUBMITTED TO:

GREGORY S. TRIM, P.E.

SAM SCHWARTZ ENGINEERING, D.P.C., PA

2709 N. ROCKY POINT DR., SUITE 104

TAMPA, FL 33607

PLANS PREPARED BY:

SAM SCHWARTZ ENGINEERING, D.P.C., PA

2709 N. ROCKY POINT DR., SUITE 104

TAMPA, FL 33607

CERTIFICATE OF AUTHORIZATION 30268

VENDOR NO.: 46-1885050

CONTRACT NO.

NOTE: THE SCALE OF THESE PLANS MAY
HAVE CHANGED DUE TO REPRODUCTION.


KEY SHEET REVISIONS

DATE	DESCRIPTION





FISCAL YEAR	SHEET NO.
15	1


FINAL PLANS SUBMITTAL - 04/6/15

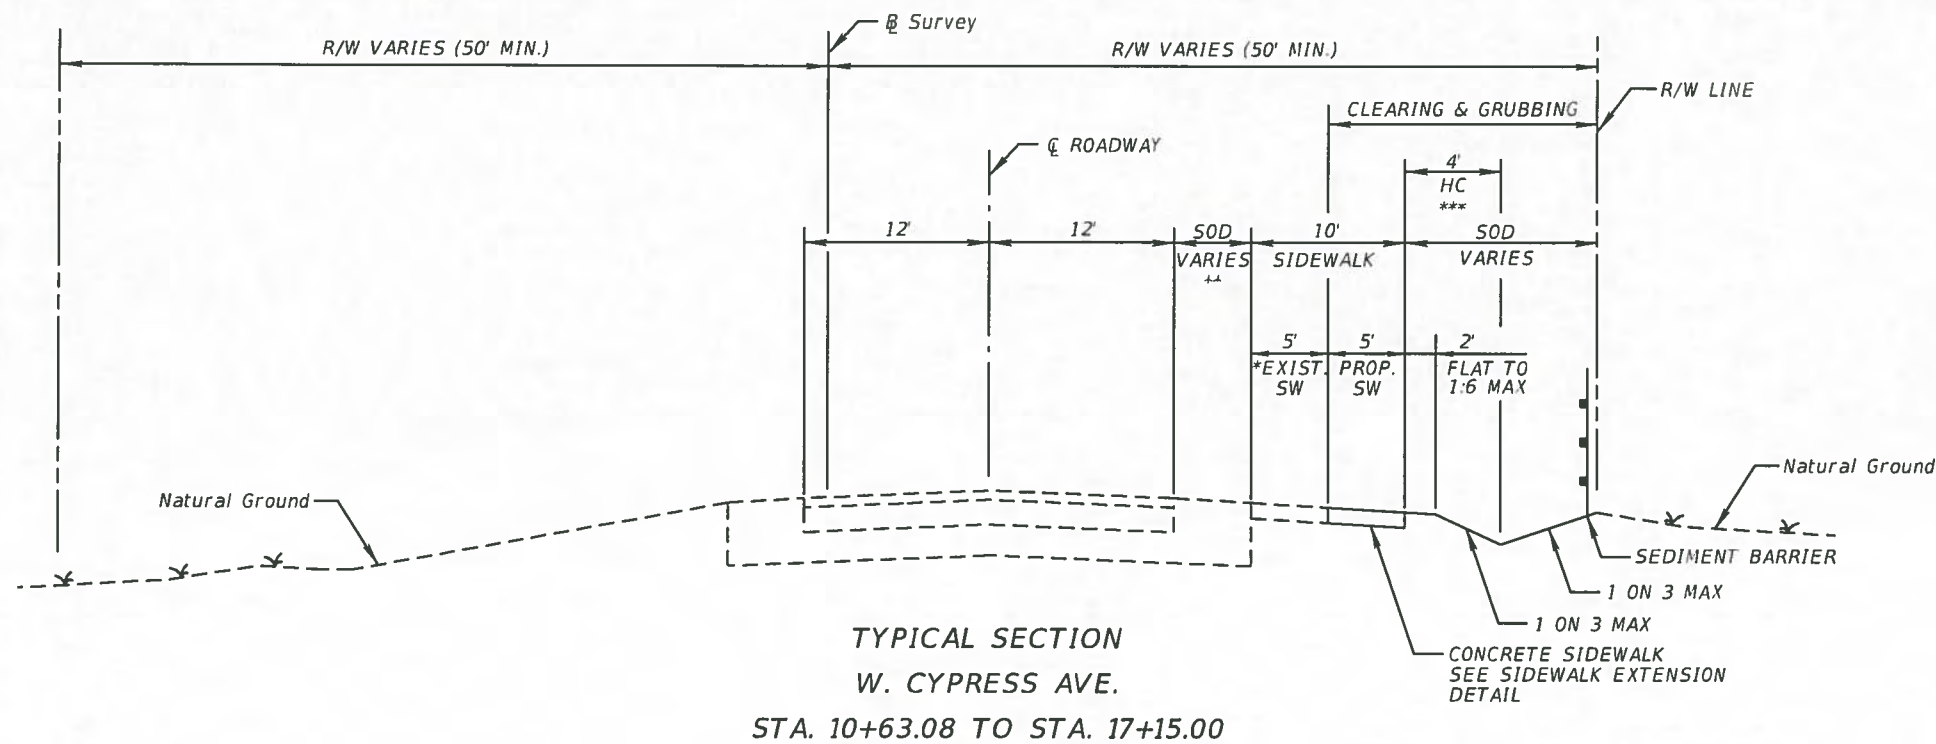

NOTE: * - REPLACE EXIST. S/W AS SHOWN ON PLANS
 ** - RESTORATION REQUIRED WHEN S/W REPLACED
 *** - NO LATERAL OBSTRUCTIONS TO BE INSTALLED IN THIS AREA.

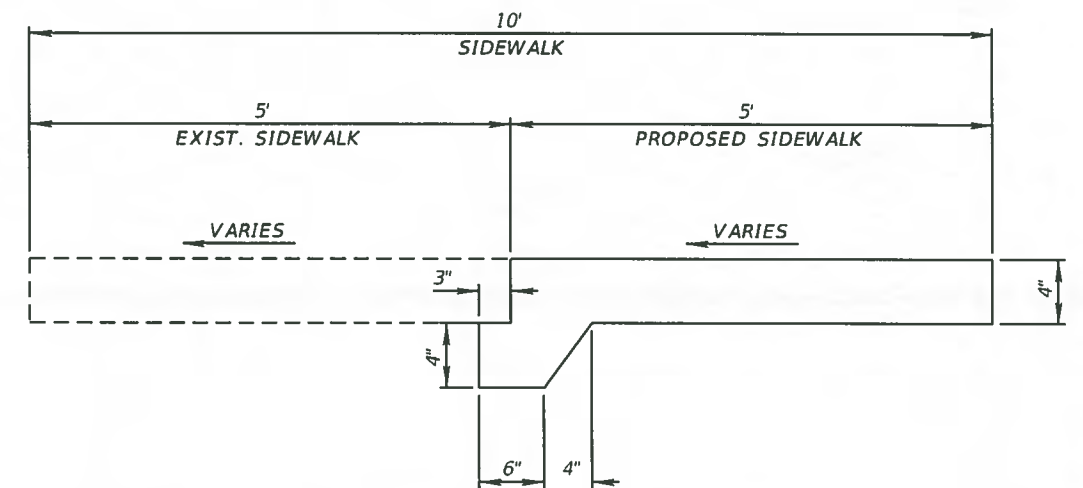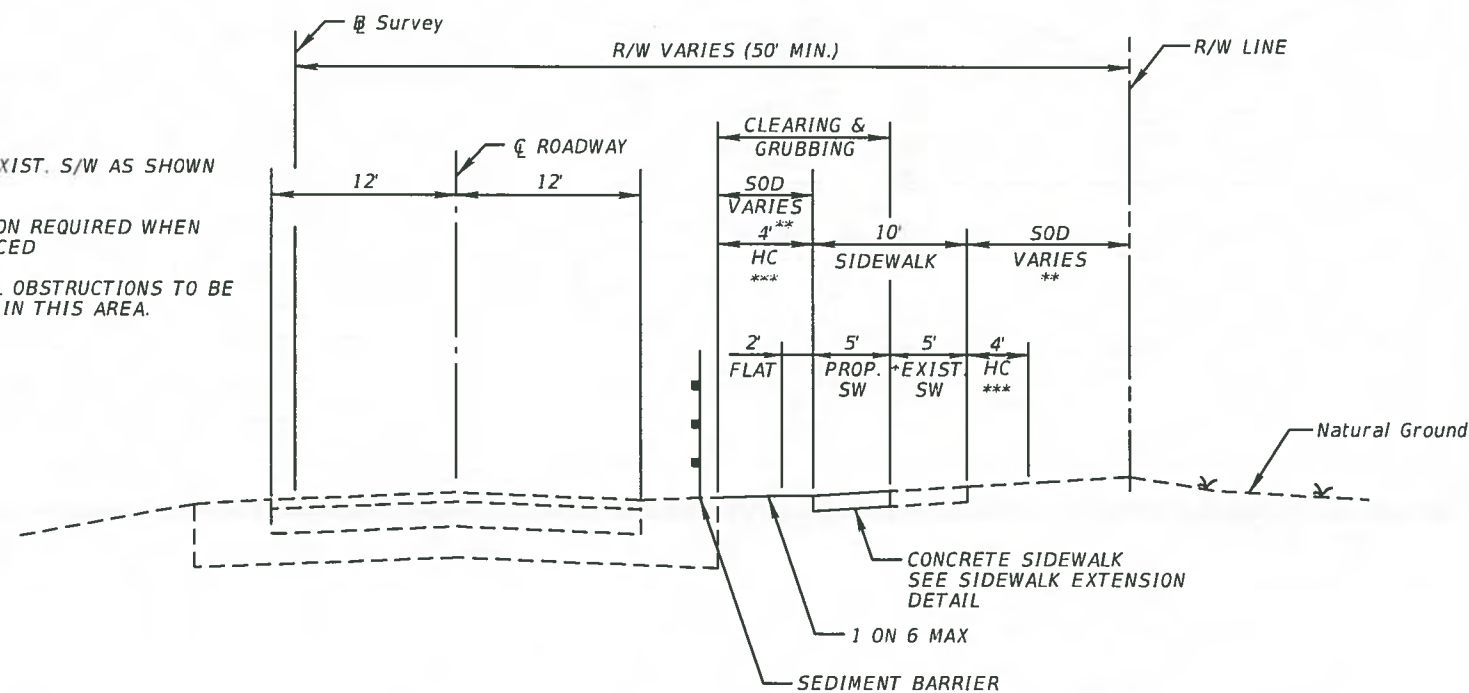

* Survey Sta. 37+52.33 W. Cypress St. =
 Survey Sta. 10+00.00 E. Frontage Rd.

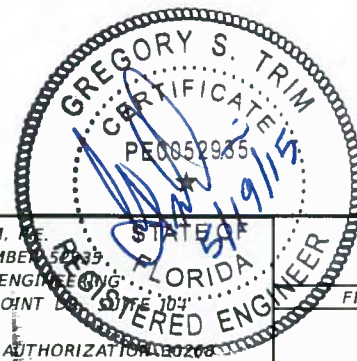


REVISIONS				CITY OF TAMPA TRANSPORTATION DEPARTMENT		TYPICAL SECTION (1)	SHEET NO. 3
DATE	DESCRIPTION	DATE	DESCRIPTION	FINANCIAL PROJECT ID	CITY PROJECT ID		
				432714-1-58-01	1000263		

aeperson

4/24/2015

4:14:54 PM

Y:\13-05-1891 RFP 13 D 000027 4 Walk Bike Projs Design Cypress St Corr\43271410

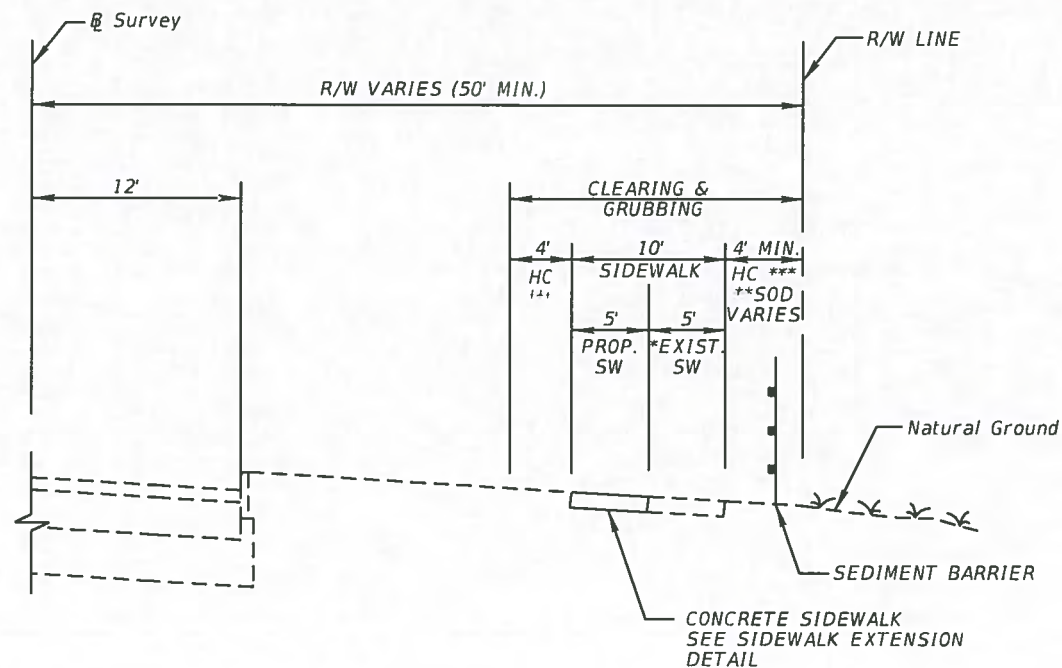


TYPICAL SECTION
W. CYPRESS AVE. *
STA. 23+00.00 TO STA. 29+50.00


NOTE: * - REPLACE EXIST. S/W AS SHOWN ON PLANS

** - RESTORATION REQUIRED WHEN S/W REPLACED


*** - NO LATERAL OBSTRUCTIONS TO BE INSTALLED IN THIS AREA.

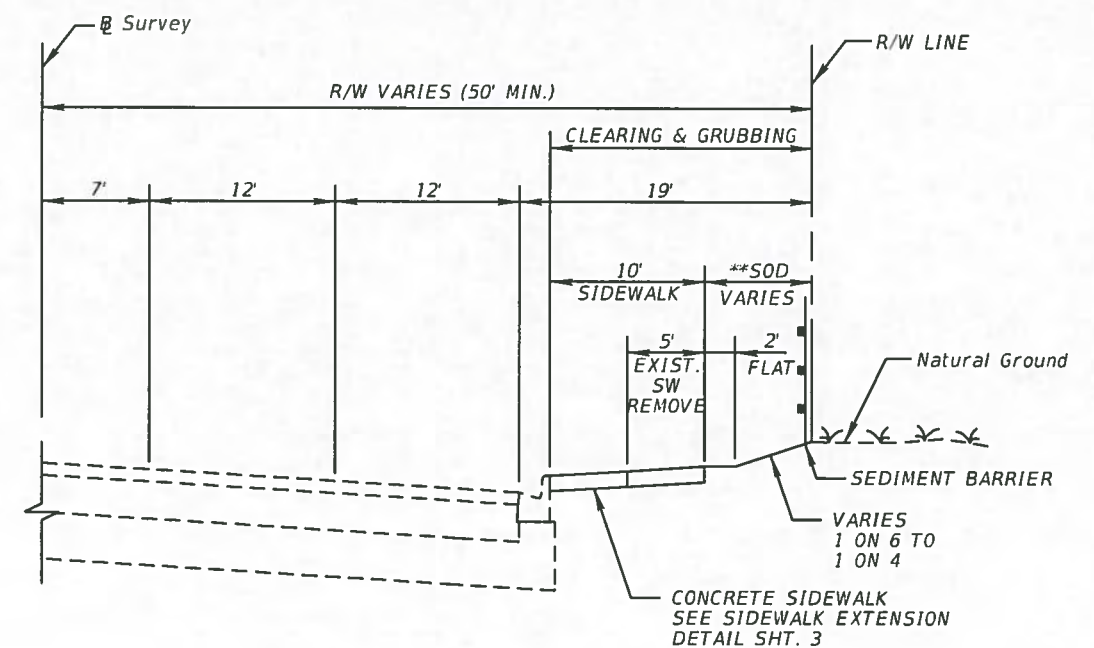


TYPICAL SECTION
W. CYPRESS AVE. *
STA. 29+50.00 TO STA. 33+50.00

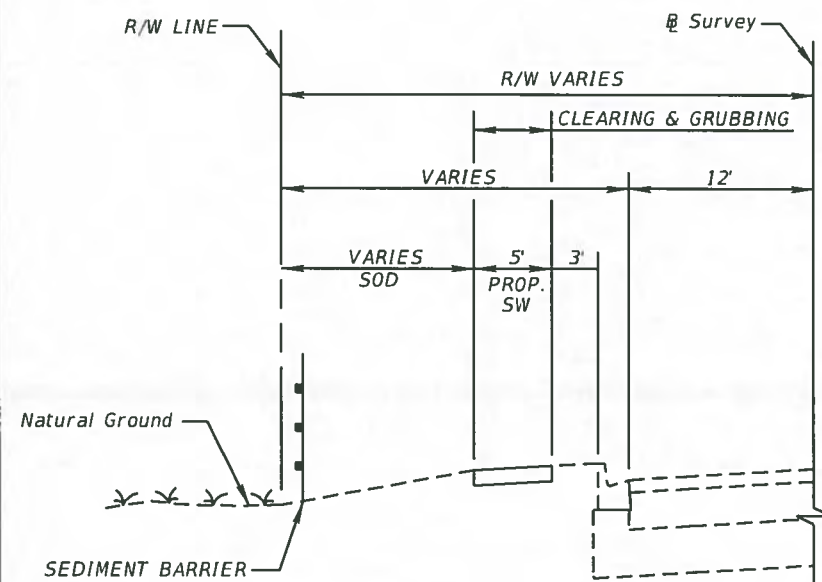

TYPICAL SECTION
E. FRONTAGE RD. *
STA. 12+05.70 TO STA. 15+92.36

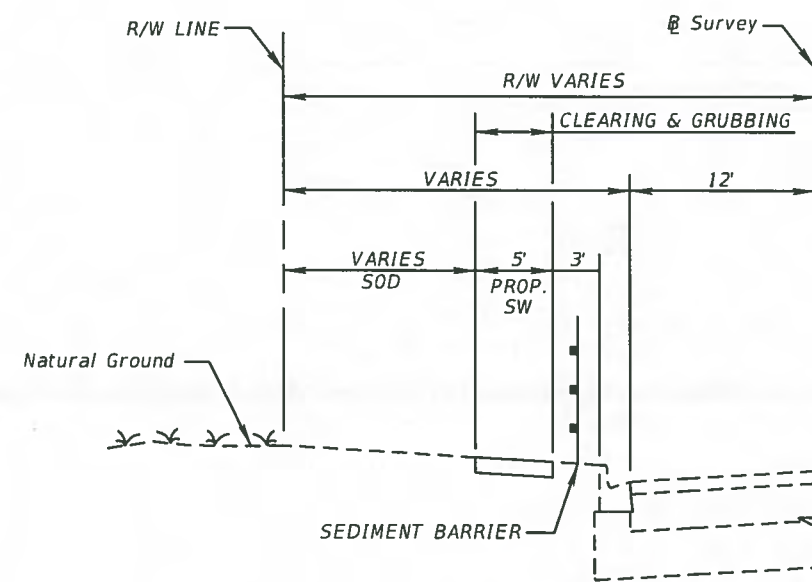

TYPICAL SECTION
E. FRONTAGE RD. *
STA. 10+00.00 TO STA. 12+05.70

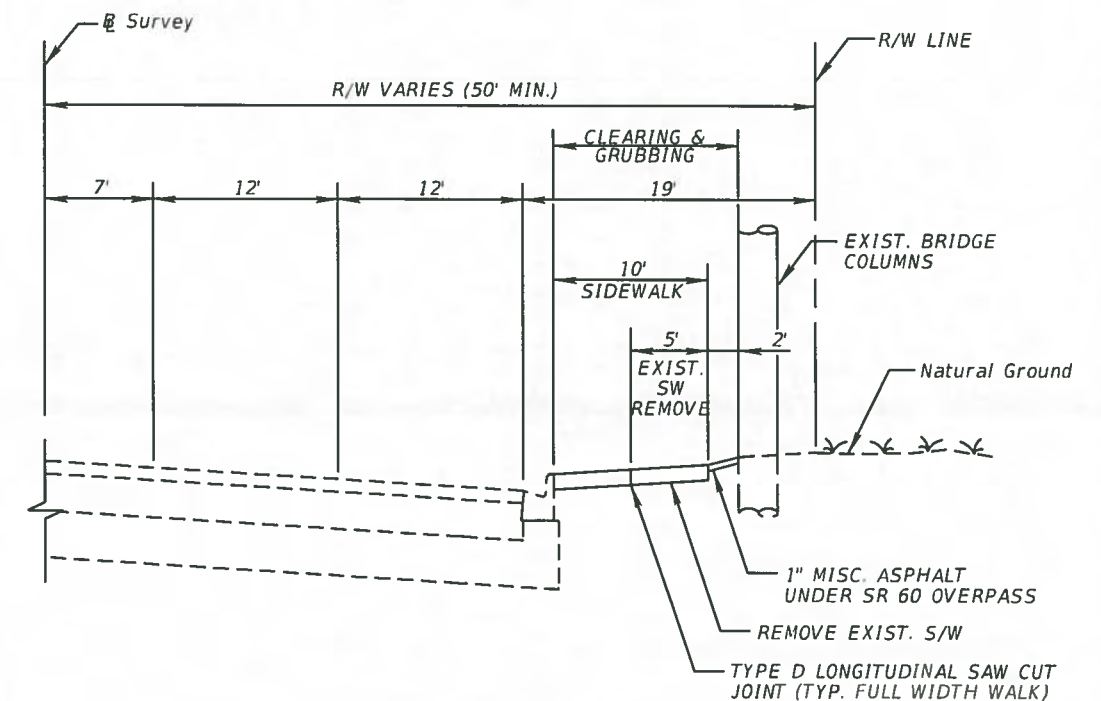

TYPICAL SECTION
W. CYPRESS AVE. *
STA. 33+50.00 TO STA. 37+52.33

* Survey Sta. 37+52.33 W. Cypress St. =
 Survey Sta. 10+00.00 E. Frontage Rd.

REVISIONS				DATE	DESCRIPTION	DATE	DESCRIPTION	SHEET NO.
DATE	DESCRIPTION	DATE	DESCRIPTION					

GREGORY S. TRIM, P.E.
 P.E. LICENSE NUMBER 5055
 SAM SCHWARTZ ENGINEERING
 2709 N. ROCKY POINT
 TAMPA, FL 33607
 CERTIFICATE OF AUTHORIZATION



CITY OF TAMPA
 TRANSPORTATION DEPARTMENT
 FINANCIAL PROJECT ID
 432714-1-58-01
 CITY PROJECT ID
 1000263

TYPICAL SECTION (2)


4

aepperson

4/24/2015

4:14:55 PM

Y:\13-05-1891 RFP 13 D 000027 4 Walk Bike Projs Design Cypress St Corr\43271410

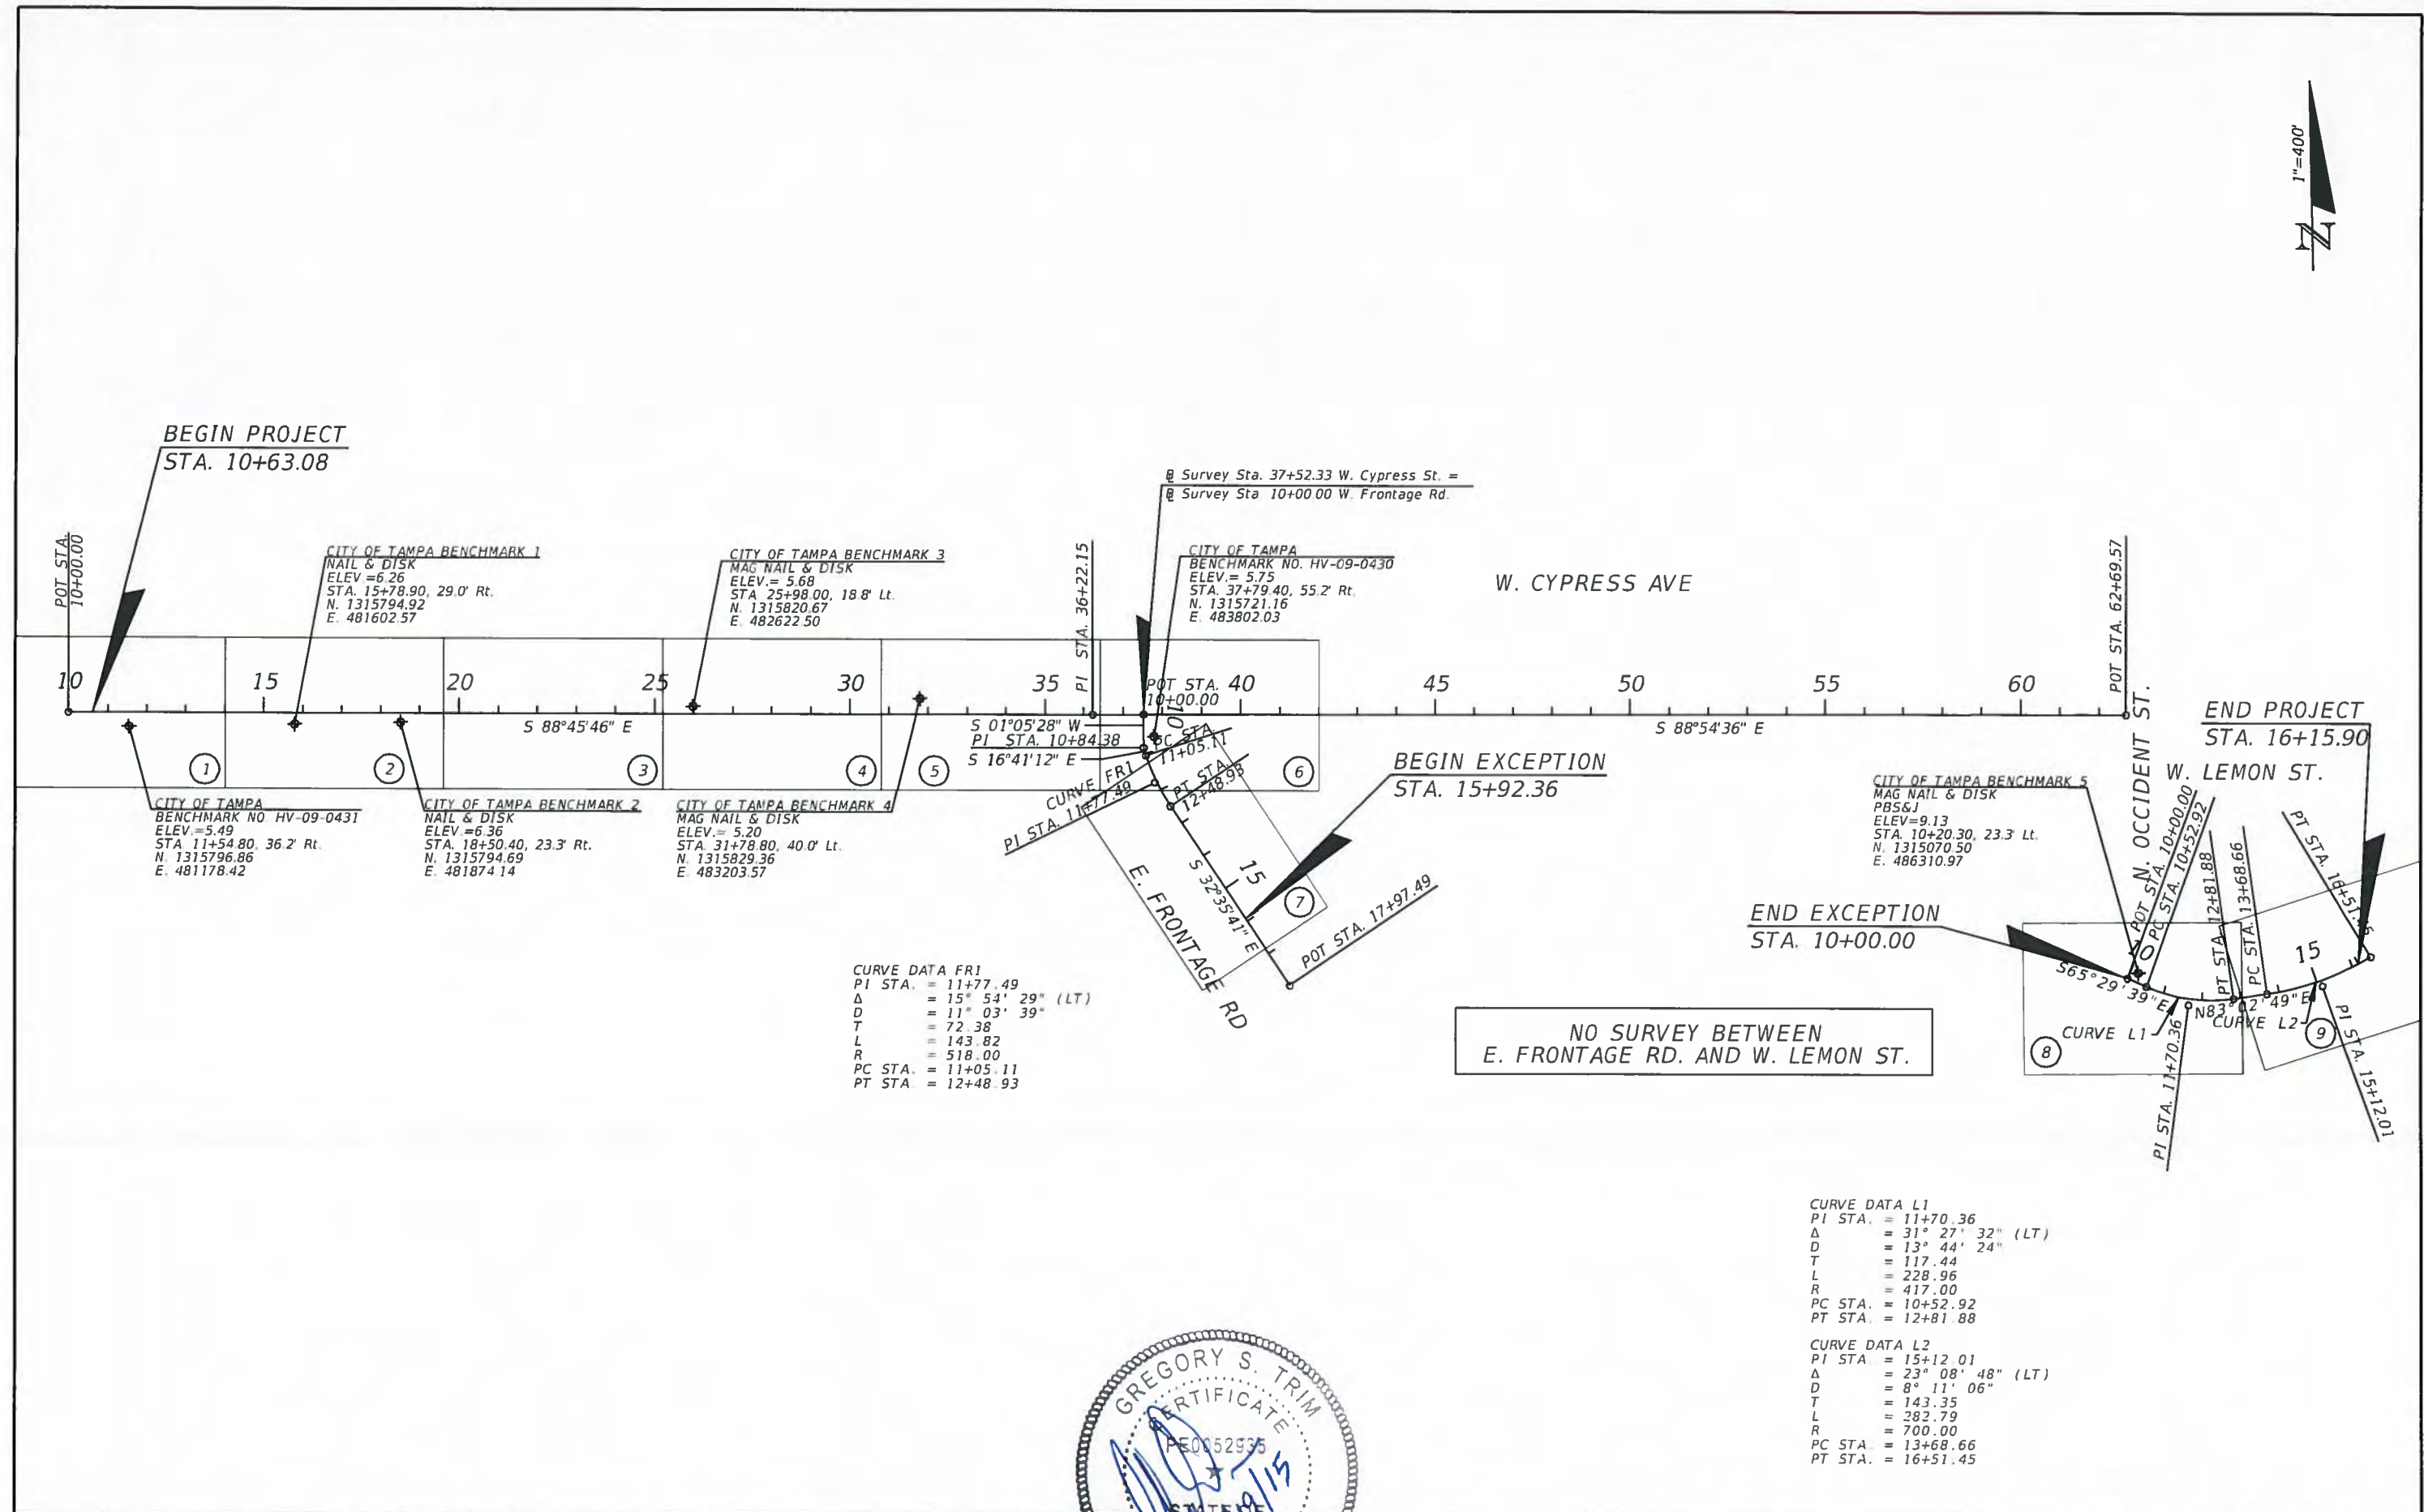

REVISIONS				DATE	DESCRIPTION	DATE	DESCRIPTION	CITY OF TAMPA TRANSPORTATION DEPARTMENT	FINANCIAL PROJECT ID 432714-1-58-01	CITY PROJECT ID 1000263	PROJECT LAYOUT (1)	SHEET NO. 5
DATE	DESCRIPTION	DATE	DESCRIPTION									



[illegible]

PROJECT LAYOUT (2)

SHEET
NO.

5

GENERAL NOTES

1. BEARINGS SHOWN HEREON AS (M) ARE BASED ON THE FLORIDA STATE PLAN COORDINATE SYSTEM, TRANSVERSE MERCATOR, WEST ZONE NAD 83/90 AND CONTROLLER BY NATIONAL GEODETIC SURVEY STATIONS Q-18 AND V-261.
2. ELEVATIONS ARE IN FEET AND BASED ON NAVD 88 DATUM. REFERENCE BENCHMARKS ARE CITY OF TAMPA BENCHMARKS HV-09 0431 (EL 5.485), HV-09 0430 (EL 5.747) AND HV-02 0022 (EL 8.407).
3. EXISTING DRAINAGE STRUCTURES WITHIN CONSTRUCTION LIMITS SHALL REMAIN UNLESS OTHERWISE NOTED.
4. IF ANY PUBLIC LAND CORNER WITHIN THE LIMITS OF CONSTRUCTION IS IN DANGER OF BEING DESTROYED AND HAS NOT BEEN PROPERLY REFERENCED, IMMEDIATELY NOTIFY THE ENGINEER IN CONJUNCTION WITH THE FDOT DISTRICT 7 LOCATION SURVEYOR, ALEX W. PARNES (813) 975-6781.
5. EXISTING DRIVEWAYS WITHIN THE LIMITS OF THIS PROJECT ARE TO BE REPLACED AT THE SAME LOCATION AND WIDTH, UNLESS OTHERWISE SHOWN IN THE PLANS.
6. ALL TREES PROPOSED TO BE TRIMMED, ROOT PRUNED, OR REMOVED, SHALL BE COORDINATED WITH THE CITY URBAN FORESTRY COORDINATOR, ROBERT IRVING, AT RobertIrving@tampagov.net OR AT 813-274-3100. A TREE REMOVAL PERMIT, ISSUED BY THE CITY NATURAL RESOURCES DEPARTMENT, IS REQUIRED FOR THE REMOVAL OF ALL TREES FIVE INCHES OR MORE IN DIAMETER OR THE TRIMMING OR ROOT PRUNING OF GRAND TREES. TREE REMOVAL SHALL COMPLY WITH THE CITY OF TAMPA TREE ORDINANCE.
7. ROOT PRUNING TO 8" DEPTH SHALL BE REQUIRED WHEN SUBSURFACE CONSTRUCTION IS PROPOSED WITHIN 10' OF EXISTING PROTECTED TREE SPECIES OR 6' WITHIN EXISTING PALM TREES. REFER TO CITY OF TAMPA LAND DEVELOPMENT CODE, CHAPTER 13, TREE AND LANDSCAPE CODE TECHNICAL MANUAL.
8. COORDINATE WITH THE CITY PARKS DEPARTMENT FOR THE RELOCATION OF EXISTING WOOD FENCE.
9. TREES WITHIN THE LIMITS OF THIS PROJECT THAT ARE TO REMAIN SHALL BE TRIMMED TO CONFORM TO SECTION 110, INDEX 546, AND APPLICABLE ADA REQUIREMENTS. CONTRACTOR SHALL CONSULT THE ENGINEER PRIOR TO REMOVAL OF ANY TREE OR ORNAMENTAL/DECORATIVE SHRUB WITH A TRUNK DIAMETER EXCEEDING 4 INCHES. COST TO BE INCLUDED IN STANDARD CLEARING AND GRUBBING.
10. ACCESS TO AND FROM ALL BUS STOP BOARDING AND LANDING AREAS SHALL BE MAINTAINED DURING CONSTRUCTION. CONTRACTOR SHALL COORDINATE BUS STOP LOCATIONS AND ACCESS WITH THE MANAGING AGENCY, 14 DAYS PRIOR TO ANY CONSTRUCTION ACTIVITIES THAT INTERFERE WITH NORMAL BUS OPERATIONS.
11. NO CONSTRUCTION STAGING OR STOCKPILING SHALL TAKE PLACE IN CYPRESS POINT PARK PROPERTY NOR INTERFERE WITH PARK ACCESS OR PARK ACTIVITIES.
12. SIDEWALK CURB RAMPS SHALL CONFORM TO THE SPECIAL DETAILS PROVIDED AND INDEX 304.

CONSTRUCTION NOTES

1. THE CONTRACTOR SHALL NOT EXCAVATE ANY AREAS THAT CANNOT BE SAFELY REOPENED TO TRAFFIC WITHIN THE SAME WORK PERIOD.
2. TEMPORARY SHORING MAY BE REQUIRED TO CONSTRUCT SOME SEGMENTS OF GRAVITY WALL. ALL ASSOCIATED COSTS SHALL BE INCLUDED WITH THE COST OF THE GRAVITY WALL.
3. THE CONTRACTOR SHALL USE APPROPRIATE MEASURES TO PREVENT EROSION AND TRANSPORT OF SEDIMENT MATERIAL TO INLETS, SURFACE DRAINS, LAKES AND WETLANDS. THE CONTRACTOR SHALL USE INLET PROTECTION SYSTEMS AND SEDIMENT BARRIERS OR OTHER APPROPRIATE MEASURES TO PREVENT ADVERSE IMPACTS TO EXISTING SURFACE WATER QUALITY.
4. THE CONTRACTOR SHALL CHECK ALL EROSION AND SILTATION CONTROL DEVICES AFTER EACH RAINFALL AND REPAIR OR REPLACE THEM AS NEEDED.
5. THE CONTRACTOR SHALL CONTROL ALL FUGITIVE DUST GENERATED BY CONSTRUCTION ACTIVITIES ON THE PROJECT BY WATERING OR OTHER METHODS AS REQUIRED.
6. THE LOCATION OF EXISTING UTILITIES ARE APPROXIMATE AS SHOWN AND IT'S THE CONTRACTOR'S RESPONSIBILITY TO DETERMINE THE EXACT LOCATIONS OF THE UTILITIES PRIOR TO CONSTRUCTION. THE CONTRACTOR SHALL NOTIFY ALL UTILITY COMPANIES IN THE AREA BEFORE BEGINNING CONSTRUCTION.
7. ALL UNSUITABLE MATERIAL ENCOUNTERED DURING CONSTRUCTION, AS DETERMINED BY THE CITY CONSTRUCTION INSPECTOR, SHALL BE REMOVED AND REPLACED WITH CLEAN FILL.

STORMWATER NOTES:

1. PROPOSED SIDEWALK SHALL NOT IMPEDE HISTORICAL DRAINAGE FLOW PATTERN FROM PRIVATE PARCELS.
2. ONLY CITY OF TAMPA TYPE STRUCTURES SHALL BE PROPOSED WITHIN CITY OF TAMPA R.O.W. WITH MINIMUM 15" RCP SIZE OR EQUIVALENT. MINIMUM 1 FT COVER IS REQUIRED OVER STORM PIPES.
3. SIGNED/SEALED AS-BUILTS WITH SURVEYED ELEVATION DATA SHALL BE SUBMITTED TO CITY OF TAMPA STORMWATER ENGINEERING SECTION (ATTENTION BARBARA GRAVE).

TREE REMOVAL

TREE REMOVAL/REPLACEMENT TABLE			
TREES RETAINED DIAMETER (INCHES)	# OF TREES	MULTIPLIER FOR	TOTAL CREDITS
5" TO 7"	0	0	0
8" TO 12"	0	1	0
13" TO 19"	0	2	0
20" TO 29"	0	4	0
30" OR MORE	0	10	0
ALL PALMS	0	1	0
TOTAL	0		0
TREES REMOVED DIAMETER (INCHES)	# OF TREES	MULTIPLIER FOR	TOTAL DEBITS
5" TO 7"	1	0	0
8" TO 12"	1	1	1
13" TO 19"	3	2	6
20" TO 29"	*1	4	4
30" OR MORE	0	INCH FOR INCH	0
ALL PALMS	14	1	14
TOTAL	20		25
% REMOVED	N/A		
SEPARATE REQUIREMENTS. DON'T SUBTRACT ABOVE CREDITS. CREDIT TREES CAN ONLY BE USED TO OFFSET PLANTING REQUIREMENTS IF THEY MEET PLANTING STANDARDS.			
VUA TREE REQUIREMENTS	LF/SF	TREES REQ'D	VUA TREES
LINEAR FT. VUA ADJ. STREET FRONTAGE	0	1 PER 40 LF	0
TOTAL SQUARE FOOTAGE OF VUA	0	1 PER 1500 SF	0
VEHICLE USE AREA GREENSPACE	0	20% OF VUA	0
USE TREE REQUIREMENTS			
INSERT PROPOSED USE HERE NONE MUST PLACE "0" IF NO USE TREES REQ'D	0	1 PER 1500 SF	0
TOTAL 2" TREES REQUIRED			25

*NOTE: THE 27" HAZARDOUS/DYING OAK ON SHEET 10 IS NOT INCLUDED IN THE TREE DEBITS.



REVISIONS				CITY OF TAMPA TRANSPORTATION DEPARTMENT		GENERAL NOTES (1)	SHEET NO. 7
DATE	DESCRIPTION	DATE	DESCRIPTION	FINANCIAL PROJECT ID	CITY PROJECT ID		
				432714-1-58-01	1000263		

GREGORY S. TRIM, P.E.
P.E. LICENSE NUMBER PE0052935
SAM SCHWARTZ ENGINEERING
2709 N. ROCKY POINT DR. SUITE 104
TAMPA, FL 33607
CERTIFICATE OF AUTHORIZATION 00263

TEMPORARY TRAFFIC CONTROL PLAN NOTES

- 1. TRAFFIC CONTROL SHALL BE MAINTAINED IN ACCORDANCE WITH THE LATEST EDITION OF THE FDOT DESIGN STANDARD INDEX 600 SERIES. TRAFFIC CONTROL PROCEDURES SHALL ALSO BE IN COMPLIANCE WITH THE MANUAL OF UNIFORM TRAFFIC CONTROL DEVICES (MUTCD) LATEST EDITION. ANY DEVIATION FROM THE STANDARDS WILL NEED TO BE SIGNED & SEALED BY A PROFESSIONAL ENGINEER AND SUBMITTED TO THE CITY FOR APPROVAL PRIOR TO CONSTRUCTION COMMENCEMENT.
- 2. THE CITY REQUIRES THAT THE SUPERVISOR OR FOREMAN CONTROLLING THE WORK FOR THE CONTRACTOR ON THE PROJECT HAVE A WORK ZONE TRAFFIC CONTROL SAFETY CERTIFICATION OR TRAFFIC SUPERVISOR CERTIFICATION FROM THE FLORIDA DEPARTMENT OF TRANSPORTATION. THE CERTIFIED SUPERVISOR SHALL BE ON THE PROJECT SITE AT ALL TIMES WHILE WORK IS BEING CONDUCTED.
- 3. ALL EXISTING WARNING, GUIDE, AND REGULATORY SIGNS SHALL BE MAINTAINED AT ALL TIMES. SIGNS SHALL BE RELOCATED, REMOVED, OR COVERED FOR EACH TRAFFIC PATTERN PHASE, AS APPROVED BY THE ENGINEER.
- 4. THE CONTRACTOR SHALL MAINTAIN STREET NAME SIGNS VISIBLE DURING CONSTRUCTION OPERATIONS IN ORDER TO FACILITATE EMERGENCY VEHICLE TRAFFIC.
- 5. TRAVEL LANES SHALL BE NO LESS THAN 10' IN WIDTH THROUGHOUT ALL PHASES OF CONSTRUCTION.
- 6. ALL LANE TAPERS AND MAINTAINED LANE LINES ADJACENT TO CONSTRUCTION AREAS SHALL BE DELINEATED WITH TYPE 1 OR 2 BARRICADES, VERTICAL PANELS, TEMPORARY DRUMS OR TEMPORARY LOW PROFILE BARRIER AS APPROVED BY THE ENGINEER.
- 7. THE EXACT LOCATION OF ALL SIGNS AND BARRICADES SHALL BE DETERMINED IN THE FIELD AND APPROVED BY THE ENGINEER TO MEET THE STANDARDS (INCLUDING INDEX 546), SPECIFICATIONS, AND AS NEEDED TO MEET MINIMUM SIGHT DISTANCES AS DESCRIBED IN AASHTO "POLICY ON GEOMETRIC DESIGN OF HIGHWAYS AND STREETS" AND THE CONTRACT DOCUMENTS.
- 8. THE CONTRACTOR SHALL NOTIFY ALL EMERGENCY AND RESCUE AGENCIES LOCATED IN THE PROJECT VICINITY IN WRITING 14 DAYS IN ADVANCE OF ANY LANE CLOSURES OR RESTRICTIONS, AND AGAIN 24 HOURS IN ADVANCE OF SAID LANE CLOSURE.
- 9. THE CONTRACTOR SHALL PROVIDE A DEDICATED CREW FOR THE INSTALLATION, MAINTENANCE AND REMOVAL OF THE TRAFFIC CONTROL DEVICES (I.E. BARRICADES, SIGNS, ARROW BOARDS, ETC.). THIS CREW SHALL CONSIST OF AT LEAST THREE MEMBERS OF THE CONTRACTOR'S WORK FORCE WHO'S SOLE RESPONSIBILITY WILL BE THE MAINTENANCE OF TRAFFIC CONTROL. THE CONTRACTOR SHALL FURNISH A WORK VEHICLE TO AID IN MAINTIANING THE TRAFFIC CONTROL DEVICES.
- 10. THE EXISTING SPEED LIMIT SHALL BE MAINTAINED AT ALL TIMES.
- 11. THE CONTRACTOR SHALL MAINTAIN DRAINAGE THROUGHOUT ALL PHASES OF CONSTRUCTION. ALL COSTS REQUIRED TO MAINTAIN DRAINAGE SHALL BE INCLUDED IN PAY ITEM 102-1.
- 12. THE CONTRACTOR SHALL EXERCISE CAUTION WHEN RELOCATING SIGNS FOR TCP PURPOSES. ANY SIGNS DAMAGED BEYOND USE, AS DETERMINED BY THE ENGINEER, SHALL BE REPLACED AT THE CONTRACTOR'S EXPENSE.
- 13. THE CONTRACTOR SHALL ENSURE CONTINUOUS OPERATION OF THE EXISTING HIGHWAY LIGHTING SYSTEM. COST SHALL BE INCLUDED IN 102-1.
- 14. THE CONTRACTOR SHALL NOTIFY THE ENGINEER A MINIMUM OF 7 DAYS IN ADVANCE OF ANY DETOURS.

TEMPORARY TRAFFIC CONTROL PLAN PHASE NOTES

PHASE 1: INCLUDES THE CONSTRUCTION OF CONCRETE SIDEWALK AND CONCRETE CURB RAMPS ALONG CYPRESS STREET, EAST FRONTAGE ROAD, AND LEMON STREET.

- 1. MAINTAIN PEDESTRIAN ACCESS PER INDEX 660.
- 2. REMOVE EXISTING TREES IDENTIFIED IN THE PLANS FOR REMOVAL. CLEAR AND GRUB ALL CONFLICTING LANDSCAPING AND CAP AND PLUG CONFLICTING IRRIGATION. ROOT PRUNE EXISTING TREES AS REQUIRED.
- 3. CONSTRUCT GRAVITY WALL, CONCRETE SIDEWALK, AND SIDEWALK CURB RAMPS UTILIZING INDICES 601 THRU 603 and 605.
- 4. CONSTRUCT DECORATIVE CROSSWALK PATTERNED PAVEMENT UTILIZING INDEX 604.
- 5. SIDEWALKS SHALL BE RE-OPENED TO PEDESTRIANS IMMEDIATELY UPON THE COMPLETION OF SIDEWALK AND CURB RAMP CONSTRUCTION.

PHASE 2: INCLUDES THE INSTALLATION OF SIGNING AND PAVEMENT MARKINGS.

- 1. UPON COMPLETION OF ALL OTHER CONSTRUCTION, INSTALL FINAL PAVEMENT MARKINGS AND SIGNS AND REMOVE TEMPORARY TRAFFIC CONTROL DEVICES.





REVISIONS				CITY OF TAMPA TRANSPORTATION DEPARTMENT		GENERAL NOTES (2)	SHEET NO. 8
DATE	DESCRIPTION	DATE	DESCRIPTION	FINANCIAL PROJECT ID	CITY PROJECT ID		
				432714-1-58-01	1000263		

REVISIONS			
DATE	DESCRIPTION	DATE	DESCRIPTION

GREGORY S. TRIM, P.E.
P.E. LICENSE NUMBER 52935
SAM SCHWARTZ ENGINEERING
2709 N. ROCKY POINT BLVD SUITE 100
TAMPA, FL 33607
CERTIFICATE OF AUTHORITY

CITY OF TAMPA TRANSPORTATION DEPARTMENT	
FINANCIAL PROJECT ID	CITY PROJECT ID
432714-1-58-01	1000263

SIDEWALK GRADE TABLE				
Survey STA	Exist. SW GRADE (A)	PROP. EDGE/SHLDR (B)	PROP. SWALE/ GRADE BREAK (OFFSET) (C)	SLOPE STAKE GRADE (OFFSET) (D)
10+81.13	6.20	6.10	5.90 (42.60' RT.)	6.34 (44.05' RT.)
11+11.62	6.05	5.95	5.75 (42.49' RT.)	7.17 (46.69' RT.)
11+18.58	6.02	5.92	5.73 (43.41' RT.)	8.04 (50.00' RT.)
11+27.58	6.00	5.90	5.70 (43.42' RT.)	8.00 (50.00' RT.)
11+33.57	6.00	5.90	5.68 (41.53' RT.)	8.27 (49.30' RT.)
11+62.13	5.95	5.85	5.60 (41.47' RT.)	8.28 (49.29' RT.)
12+01.67	5.90	5.80	5.50 (41.39' RT.)	8.12 (49.60' RT.)
12+31.66	5.87	5.77	5.43 (41.34' RT.)	6.65 (45.25' RT.)
13+01.19	5.82	5.72	5.26 (41.20' RT.)	6.94 (46.24' RT.)
13+51.15	5.91	5.81	5.14 (41.12' RT.)	6.16 (44.14' RT.)
13+81.47	5.86	5.76	4.33 (38.39' RT.)	

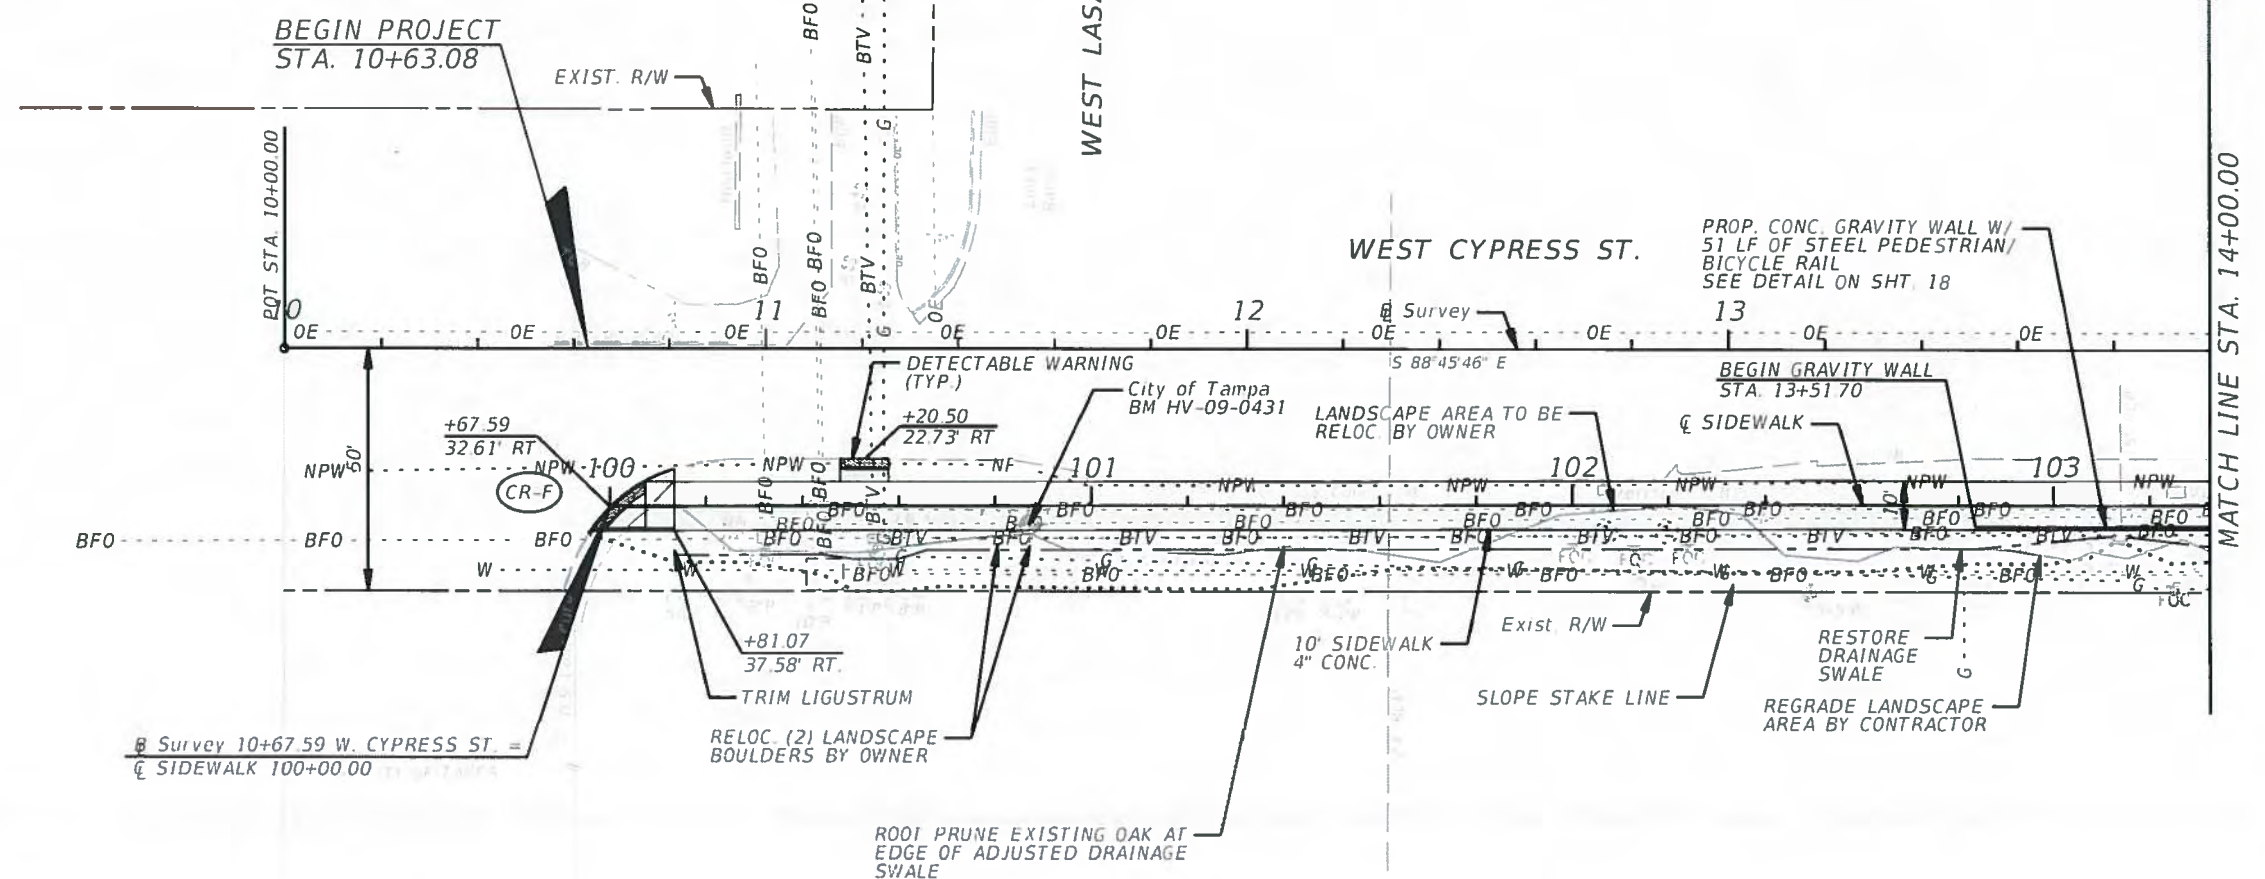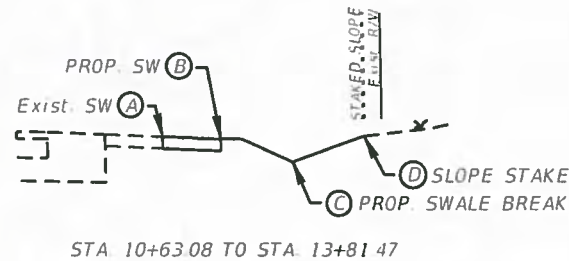

LEGEND

- PROPOSED CONCRETE SIDEWALK
- EXISTING SIDEWALK TO BE REMOVED

REVISIONS				GREGORY S. TRIM, P.E. P.E. LICENSE NUMBER 9935 SAM SCHWARTZ ENGINEERING 2709 N. ROCKY POINT BLVD., SUITE 100 TAMPA, FL 33607 CERTIFICATE OF AUTHORIZATION 30265	CITY OF TAMPA TRANSPORTATION DEPARTMENT		WEST CYPRESS ST. ROADWAY PLAN (1)	SHEET NO. 9
DATE	DESCRIPTION	DATE	DESCRIPTION		FINANCIAL PROJECT ID	CITY PROJECT ID		
					432714-1-58-01	1000263		

4/24/2015




4:15 PM

4/15/16

13-05 1891 RFP 13 D 00027 4 Walk Bike Projs Design Cypress St Corr 43271-110

SIDEWALK GRADE TABLE				
SURVEY STA	EXIST SW GRADE (A)	PROP EDGE/SHLDR (B)	PROP SWALE/ GRADE BREAK (OFFSET) (C)	SLOPE STAKE GRADE (OFFSET) (D)
14+02.53	5.90	5.80	5.47 (40.89' RT.)	6.15 (43.55' RT.)
14+52.52	6.02	5.92	5.55 (40.81' RT.)	6.33 (43.11' RT.)
15+02.80	6.17	6.07	5.64 (40.67' RT.)	8.25 (48.44' RT.)
15+52.23	6.00	6.10	5.72 (40.53' RT.)	7.88 (46.96' RT.)
16+02.59	6.25	6.15	5.81 (40.39' RT.)	7.37 (45.10' RT.)
16+52.27	6.25	6.15	5.89 (40.25' RT.)	7.12 (43.91' RT.)
16+84.88	6.14 (P, LT)	6.04 (RT)	5.94 (40.16' RT.)	6.61 (42.78' RT.)
17+60.83	6.56 (P, RT)	6.46 (LT)		6.14 (24.58' RT.)
17+75.60	6.85 (P, RT)	6.65 (LT)		5.93 (25.04' RT.)
17+88.56	6.88 (P, RT)	6.68 (LT)		5.87 (25.55' RT.)
18+13.67	6.72	6.62		6.15 (27.26' RT.)
18+55.13	6.43	6.33		6.33 (28.00' RT.)
19+10.09	6.46 (P, RT)	6.26 (LT)		5.24 (23.75' RT.)
19+50.76	6.45 (P, RT)	6.25 (LT)		5.54 (25.54' RT.)

P - PROPOSED SIDEWALK FULL WIDTH (10')

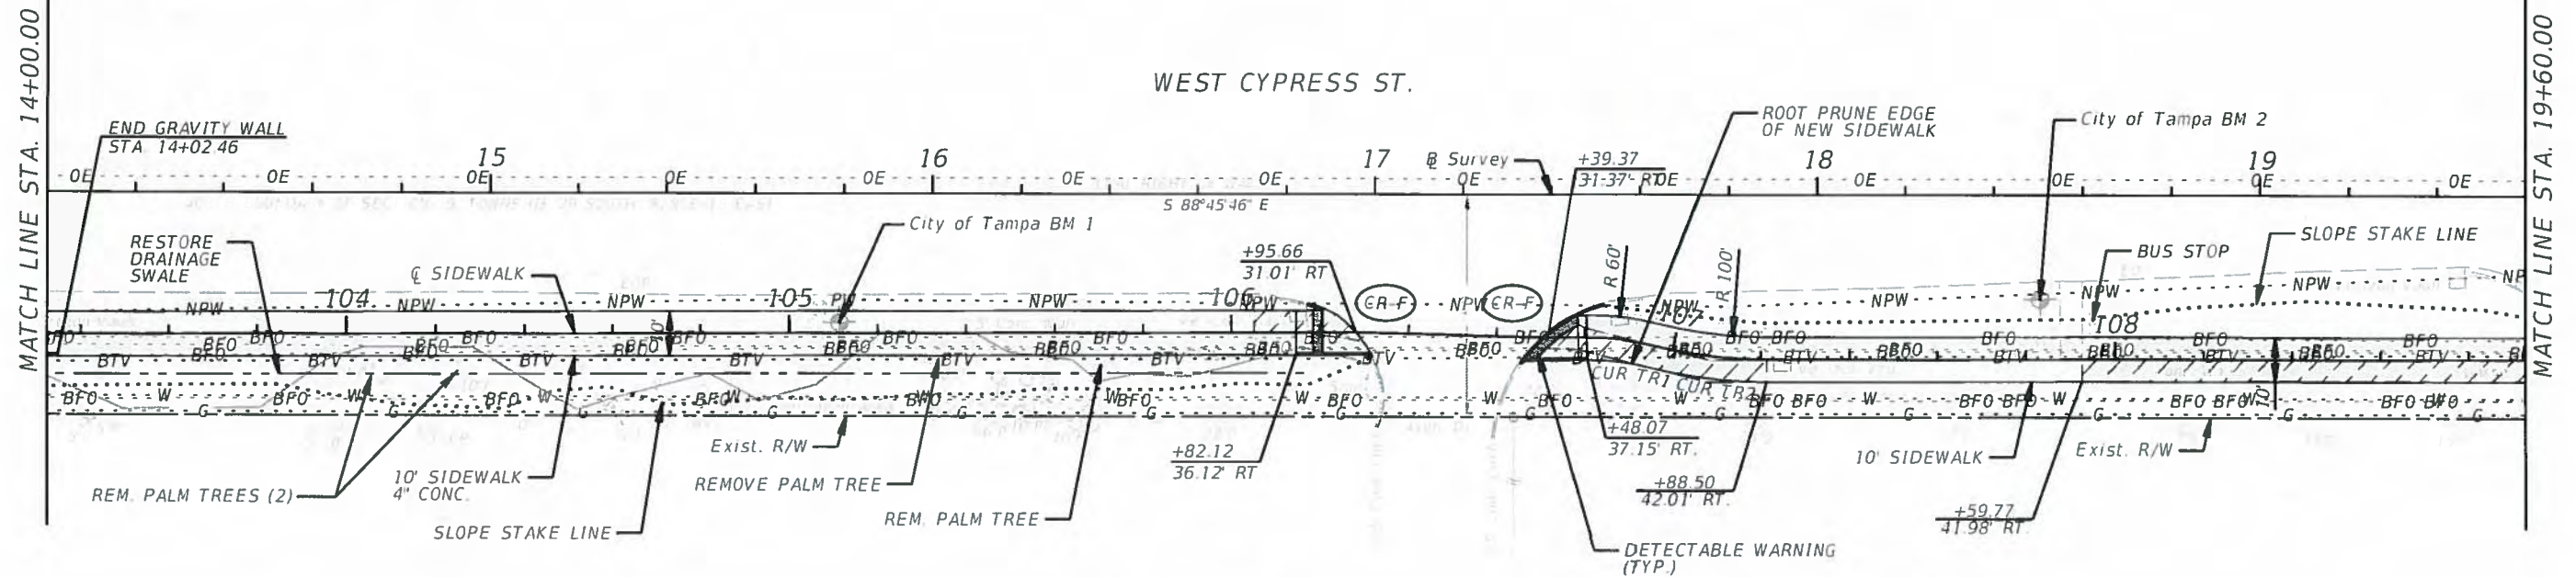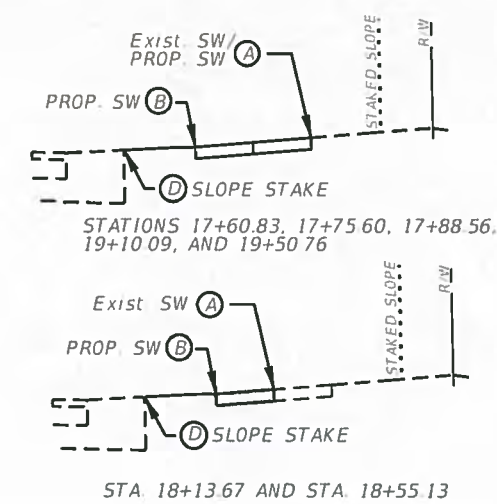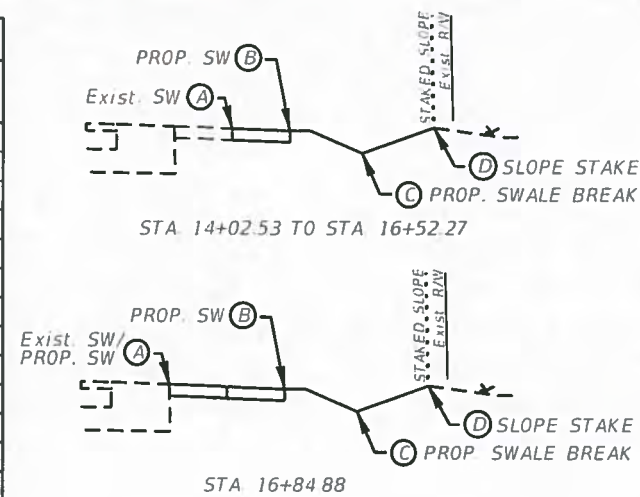

LEGEND

 PROPOSED CONCRETE
SIDEWALK

 EXISTING SIDEWALK
TO BE REMOVED

				REVISIONS		GREGORY S. TRIM, P.E. P.E. LICENSE NUMBER 52031 SAM SCHWARTZ ENGINEERING, INC. 2709 N. ROCKY POINT AVE., SUITE 100 TAMPA, FL 33607 CERTIFICATE OF AUTHORIZATION # 8000		CITY OF TAMPA TRANSPORTATION DEPARTMENT FINANCIAL PROJECT ID CITY PROJECT ID		<i>WEST CYPRESS ST. ROADWAY PLAN (2)</i>		SHEET NO.
DATE	DESCRIPTION	DATE	DESCRIPTION			STATE OF FLORIDA REGISTERED PROFESSIONAL ENGINEER		432714-1-58-01	1000263			10

CITY OF TAMPA
TRANSPORTATION DEPARTMENT

FINANCIAL PROJECT ID
432714-1-58-01

CITY PROJECT
1000263





**WEST CYPRESS ST.
ROADWAY PLAN (2)**

SHEET
NO.

10

Survey STA.	Exist. SW GRADE (A)	PROP. EDGE/SHLDR (B)	PROP. SWALE GRADE BREAK (OFFSET) (C)	SLOPE STAKE GRADE (OFFSET) (D)
19+60.17	6.43 (P. RT)	6.23 (LT)		5.80 (27.22' RT.)
20+09.83	6.08 (P. RT)	6.00 (LT)		5.66 (29.23' RT.)
20+24.66	5.98 (P. RT)	5.78 (LT)	GB 5.45 (29.35' RT.)	3.86 (21.80' RT.)
20+55.00	5.70	5.62		5.32 (29.54' RT.)
20+99.65	5.81 (P. RT)	5.71 (LT)		5.37 (29.79' RT.)
21+55.26	5.80 (P. RT)	5.60 (LT)		4.66 (28.35' RT.)
22+06.00	4.90 (P. RT)	4.80 (LT)		4.45 (31.92' RT.)
22+60.00	4.50 (P. RT)	4.45 (LT)		4.39 (26.00' RT.)
22+85.00	4.54 (P. RT)	4.44 (LT)		4.30 (26.00' RT.)
23+04.50	5.00 (P. LT)	4.80 (RT)		4.63 (45.00' RT.)
23+21.65	4.70 (P. LT)	4.50 (RT)		4.20 (43.30' RT.)
23+47.53	4.65 (P. RT)	4.80 (LT)		4.38 (46.50' RT.)
23+97.00	4.75 (P. RT)	4.65 (LT)		
25+11.70	4.89 (RT)	4.93 (LT)		4.57 (32.26' RT.)

P - PROPOSED SIDEWALK FULL WITH (10')

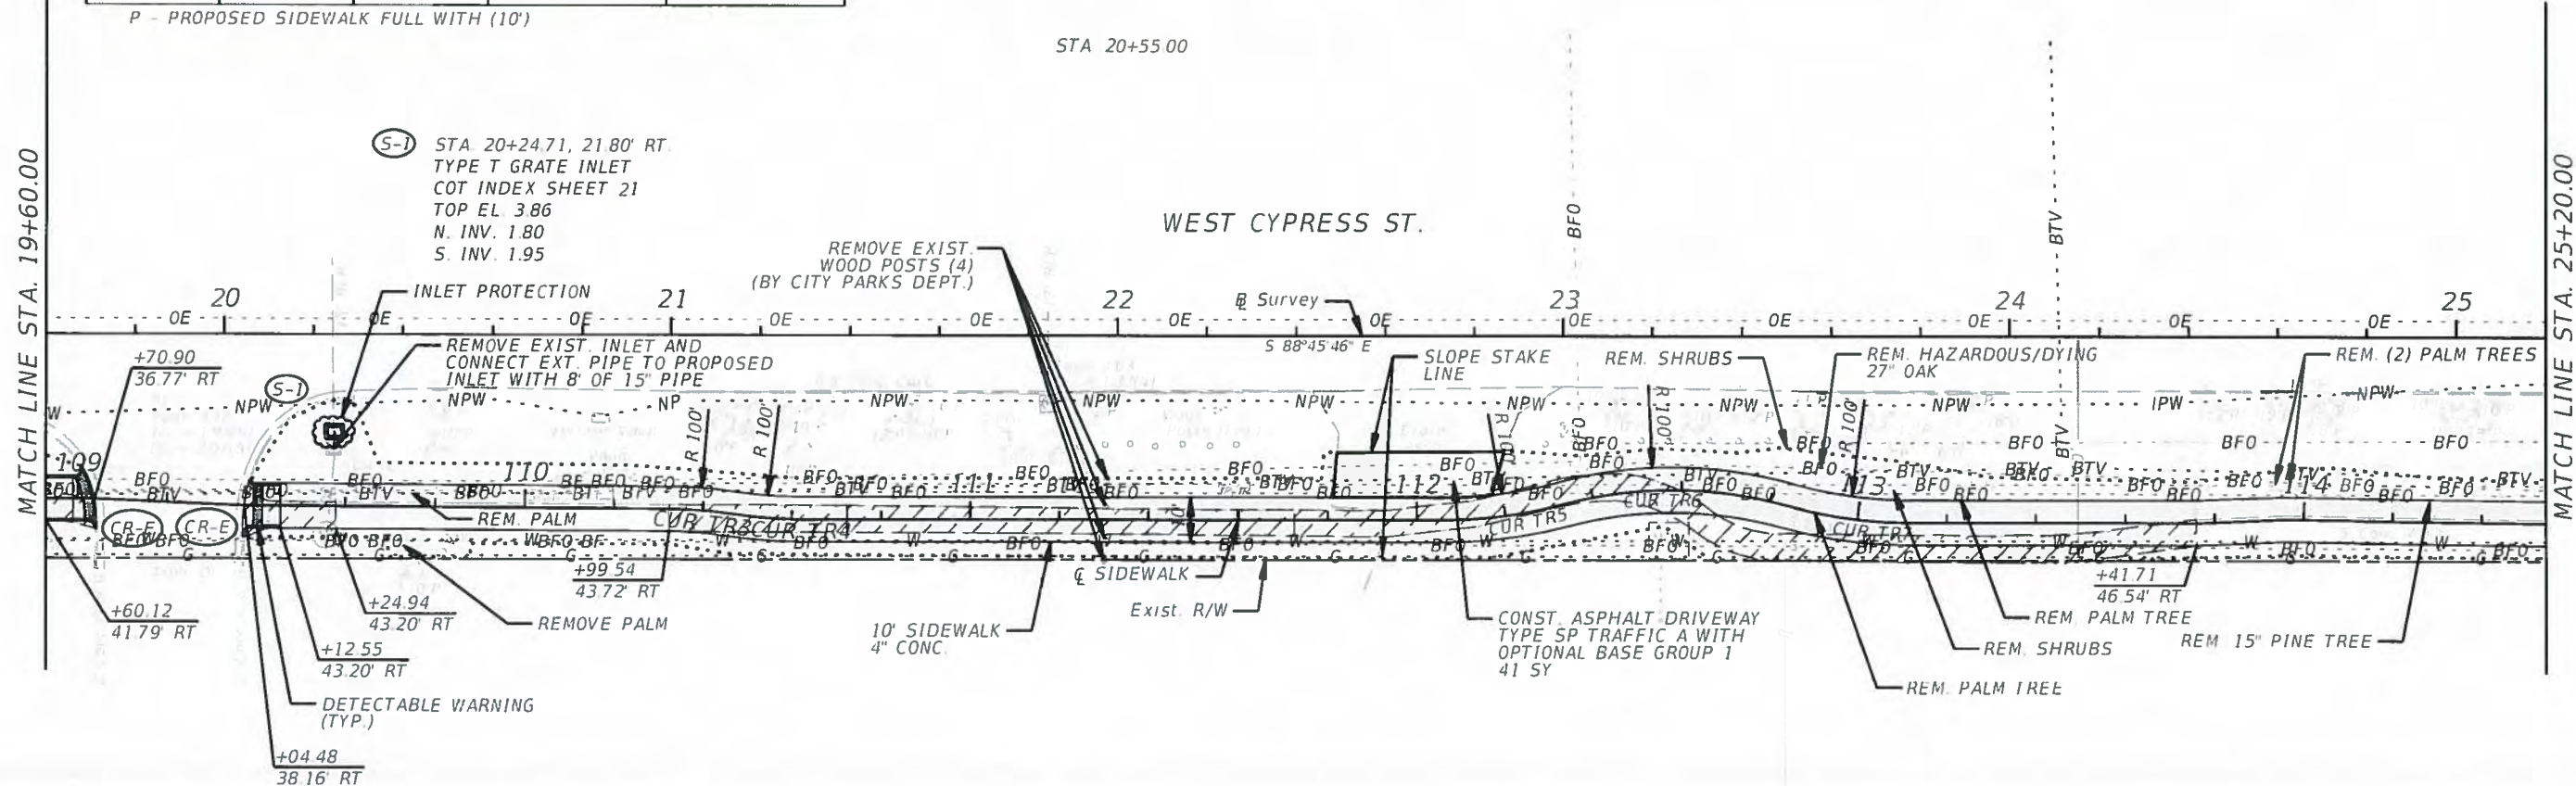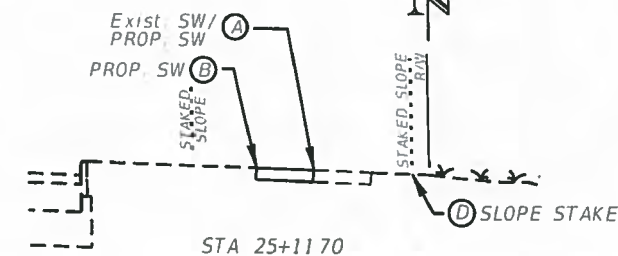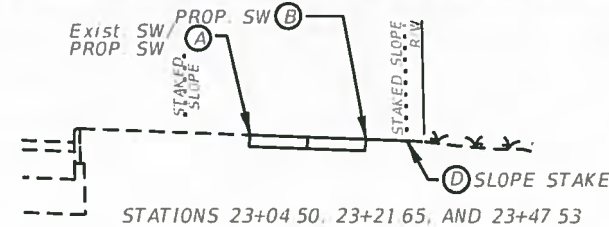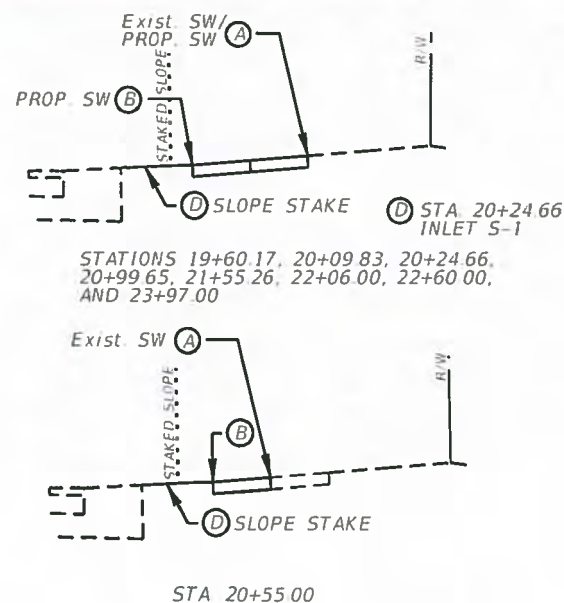

LEGEND

- PROPOSED CONCRETE SIDEWALK
- EXISTING SIDEWALK TO BE REMOVED

GREGORY S. TRIM
P.E. LICENSE NUMBER 52935
SAM SCHWARTZ ENGINEERING, INC.
2709 N. ROCKY POINT DR., SUITE 104
TAMPA, FL 33607
CERTIFICATE OF AUTHORIZATION 30268

CITY OF TAMPA
TRANSPORTATION DEPARTMENT

FINANCIAL PROJECT ID
432714-1-58-01

CITY PROJECT ID
1000263



WEST CYPRESS ST.
ROADWAY PLAN (3)

SHEET NO.

11

SIDEWALK GRADE TABLE				
Survey STA	E, SW/B.C. GRADE (A)	PROP. EDGE/SHLDR (B)	PROP. SWALE GRADE BREAK (OFFSET) (C)	SLOPE STAKE GRADE (OFFSET @ Survey) (D)
30+90.00	5.00 (E, B.C.)	5.20 (RT)		5.20 (43' RT/BUS PAD)
31+11.00	5.01 (E, Inlet Top)	5.16 (RT)		5.80 (48.90' RT.)
31+38.00	4.91 (E, B.C.)	5.11 (RT)		5.72 (48.70' RT.)
31+76.00	4.93 (E, B.C.)	5.13 (RT)		5.66 (48.50' RT.)
32+59.00	5.11 (E, B.C.)	5.33 (RT)		6.38 (49.00' RT.)
32+91.00	5.14 (E, B.C.)	5.29 (RT)		5.29 (43.90' RT.)
33+90.50	5.26 (P, LT)	5.38 (RT)		5.38 (48.85' RT.)
34+18.70	5.56 (P, LT)	5.76 (RT)		5.76 (48.75' RT.)
34+36.50	5.62 (P, LT)	5.82 (RT)		5.82 (48.71' RT.)
34+54.30	5.68 (P, LT)	5.88 (RT)		5.88 (48.67' RT.)
34+96.20	5.44 (E, B.C.)	5.64 (RT)		5.93 (47.70' RT.)
35+45.90	5.64 (E, B.C.)	5.84 (RT)		5.97 (47.70' RT.)
35+96.00	5.76 (E, B.C.)	5.96 (RT)		6.19 (47.70' RT.)

P - PROPOSED SIDEWALK FULL WIDTH (10')
E, B.C. - EXIST. BACK OF CURB

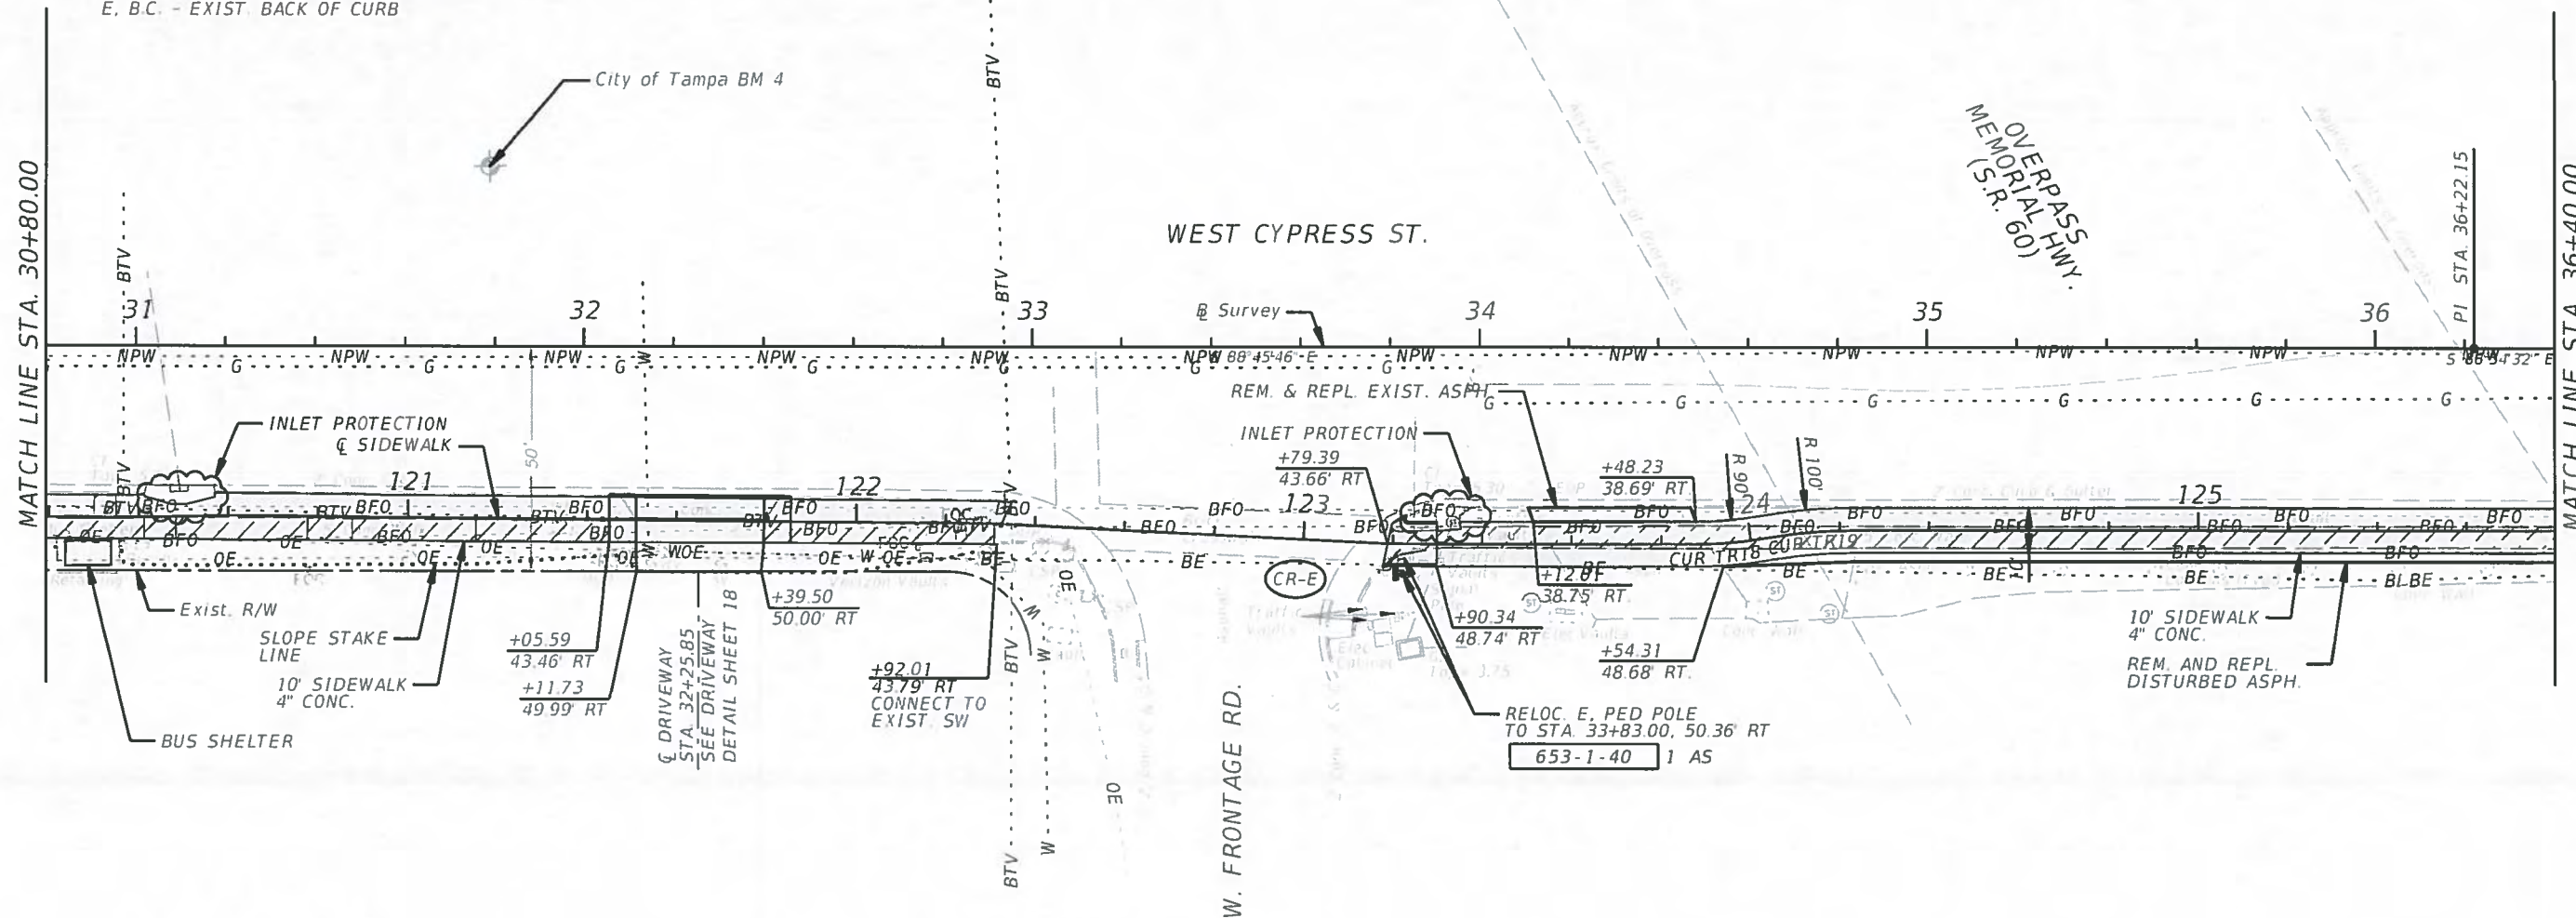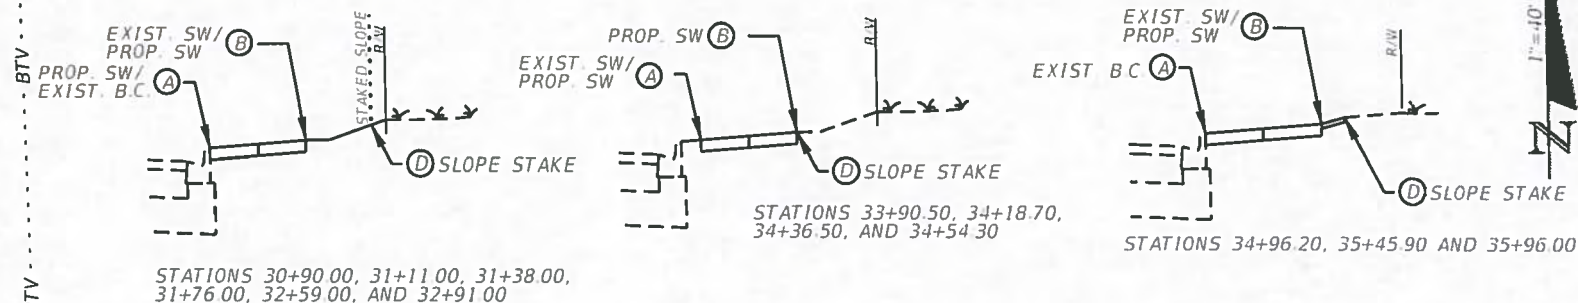

LEGEND


- PROPOSED CONCRETE SIDEWALK
- EXISTING SIDEWALK TO BE REMOVED

REVISIONS		GREGORY S. TRIM, P.E.		CITY OF TAMPA		WEST CYPRESS ST. ROADWAY PLAN (5)	SHEET NO. 13
DATE	DESCRIPTION	DATE	DESCRIPTION	FINANCIAL PROJECT ID	CITY PROJECT ID		
				432714-1-58-01	1000263		




SIDEWALK GRADE TABLE				
Survey STA	Exist. SW/B.C. GRADE (A)	PROP. EDGE/SHLDR (B)	PROP. SWALE GRADE BREAK (OFFSET) (C)	SLOPE STAKE GRADE (OFFSET) (D)
36+45.60	5.84 (E. B.C.)	6.04 (RT)		6.21 (47.70' RT.)
36+93.10	5.91 (E. B.C.)	6.11 (RT)		6.11 (46.10' RT.)
37+04.00	5.92 (E. B.C.)	5.98 (RT)		5.98 (45.80' RT.)

E. B.C. - EXIST. BACK OF CURB

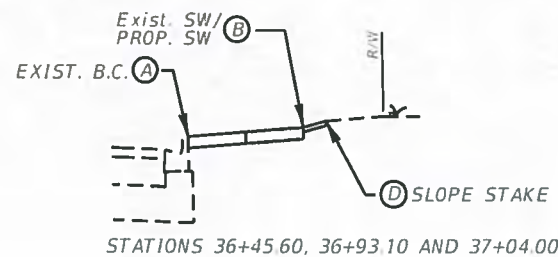


SIDEWALK GRADE TABLE			
Survey STA	PROP. SW GRADE LEFT (A)	PROP. SW GRADE RIGHT (B)	SLOPE STAKE GRADE (OFFSET SW EDGE) (C)
10+56.70	6.35 (E. Gr.)	6.25	5.80 (2.70' RT.)
10+73.30	6.16	6.06 (E. Gr.)	6.36 (1.20' LT.)
11+06.80	6.35 (E. Gr.)	6.25	6.14 (0.70' RT.)

E. Gr. - EXIST. GRADE

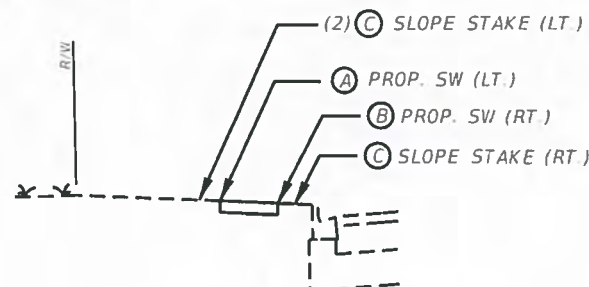

STATIONS 10+56.70, 10+73.30 AND 11+06.80

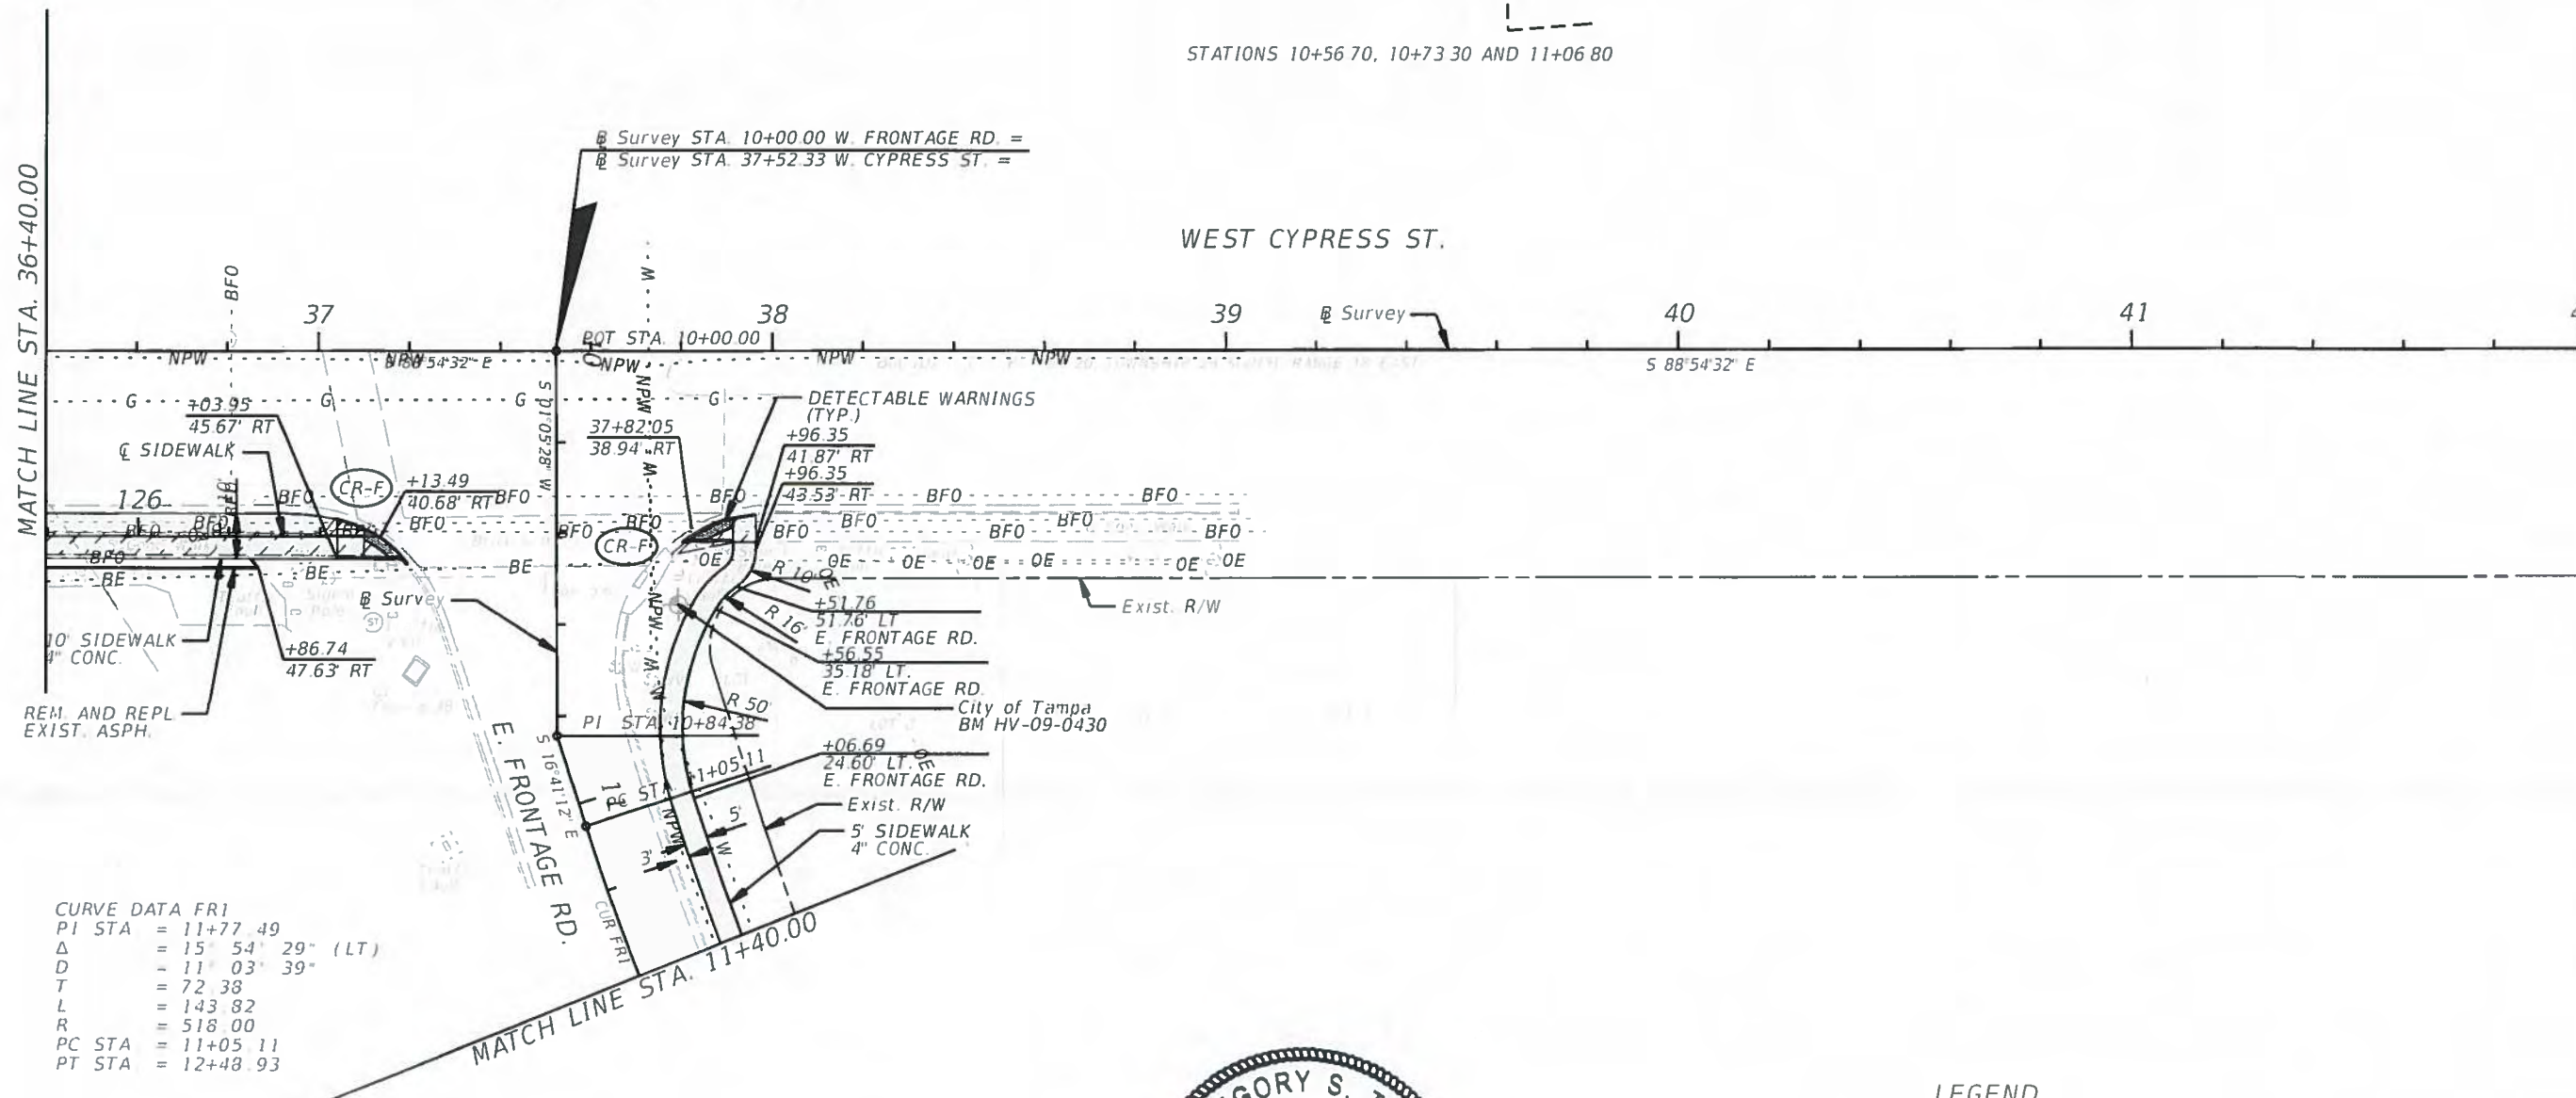

CURVE DATA FR1
 PI STA = 11+77.49
 Δ = 15° 54' 29" (LT)
 D = 11' 03" 39"
 T = 72.38
 L = 143.82
 R = 518.00
 PC STA = 11+05.11
 PT STA = 12+48.93



LEGEND

- PROPOSED CONCRETE SIDEWALK
- EXISTING SIDEWALK TO BE REMOVED

REVISIONS				CITY OF TAMPA TRANSPORTATION DEPARTMENT		WEST CYPRESS ST. ROADWAY PLAN (6)	SHEET NO. 14
DATE	DESCRIPTION	DATE	DESCRIPTION	FINANCIAL PROJECT ID	CITY PROJECT ID		
				432714-1-58-01	1000263		


GREGORY S. TRIM, P.E.
 P.E. LICENSE NUMBER 1000263
 SAM SCHWARTZ ENGINEERING
 2709 N. ROCKY POINT BLVD., SUITE 105
 TAMPA, FL 33607
 CERTIFICATE OF AUTHORIZATION 50268

aeiperson

4/24/2015


4 16 10 PM

Y:\13-05-1891 RFP 13 D 000027 4 Walk Bike Projs Design Cypress St Corr\43271410

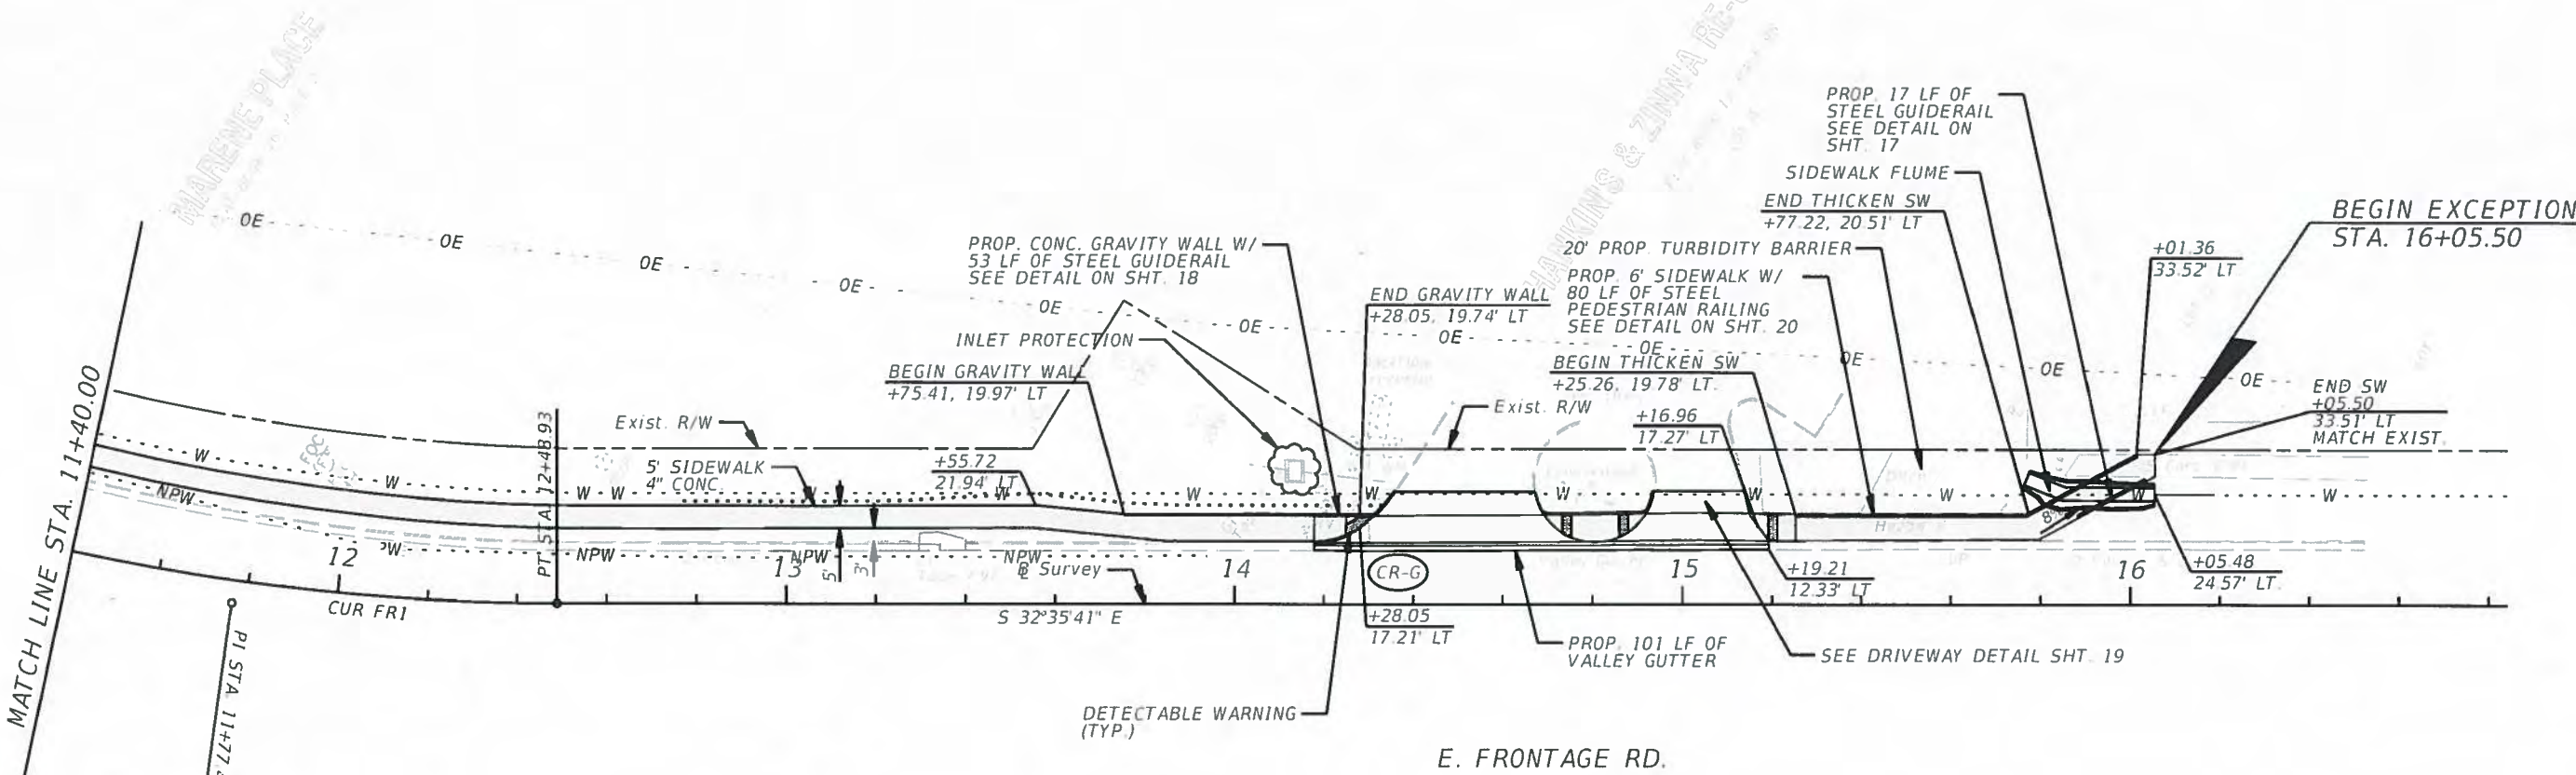

CURVE DATA FRI
 PI STA. = 11+77.49
 Δ = 15° 54' 29" (LT)
 D = 11° 03' 39"
 T = 72.38
 L = 143.82
 R = 518.00
 PC STA. = 11+05.11
 PT STA. = 12+48.93

LEGEND
 PROPOSED CONCRETE SIDEWALK
 EXISTING SIDEWALK TO BE REMOVED

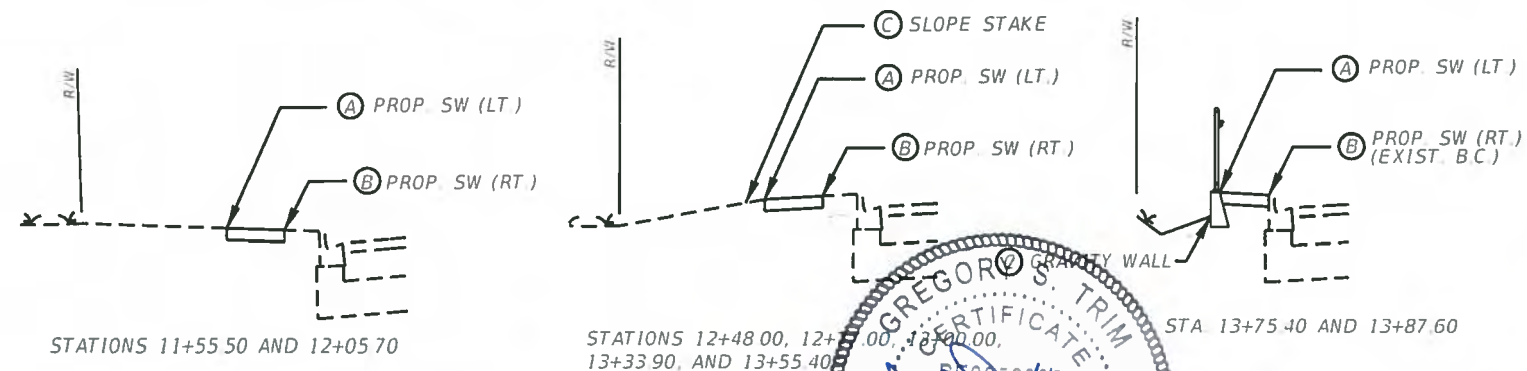

SIDEWALK GRADE TABLE			
Survey STA.	PROP. SW GRADE LEFT (A)	PROP. SW GRADE RIGHT (B)	SLOPE STAKE GRADE (OFFSET SW EDGE) (C)
11+55.50	6.64 (E. Gr.)	6.54 (E. Gr.)	
12+05.70	6.90 (E. Gr.)	6.86 (E. Gr.)	
12+48.00	7.04 (E. Gr.)	7.14 (E. Gr.)	
12+77.00	7.27	7.37 (E. Gr.)	7.20 (0.30' LT.)
13+00.80	7.45	7.55 (E. Gr.)	7.38 (0.30' LT.)
13+33.90	7.87	7.97 (E. Gr.)	7.36 (1.60' LT.)
13+55.40	7.70	7.80 (E. Gr.)	7.16 (1.80' LT.)
13+75.40	8.38	8.28 (E. Gr.)	7.50 (GRAVITY WALL)
13+87.60	8.48	8.36 (E. B.C.)	7.06 (GRAVITY WALL)


E. Gr. - EXIST. GRADE
 E. B.C. - EXIST. BACK OF CURB

REVISIONS				DATE	DESCRIPTION	DATE	DESCRIPTION	SHEET NO.
DATE	DESCRIPTION	DATE	DESCRIPTION					
								15

GREGORY S. TRIM, P.E.
 P.E. LICENSE NUMBER 10055
 SAM SCHWARTZ ENGINEERING
 2709 N. ROCKY POINT DR., SUITE 104
 TAMPA, FL 33607
 CERTIFICATE OF AUTHORIZATION 30268

CITY OF TAMPA
 TRANSPORTATION DEPARTMENT
 FINANCIAL PROJECT ID: 432714-1-58-01
 CITY PROJECT ID: 1000263





**E. FRONTAGE RD.
 ROADWAY PLAN (7)**

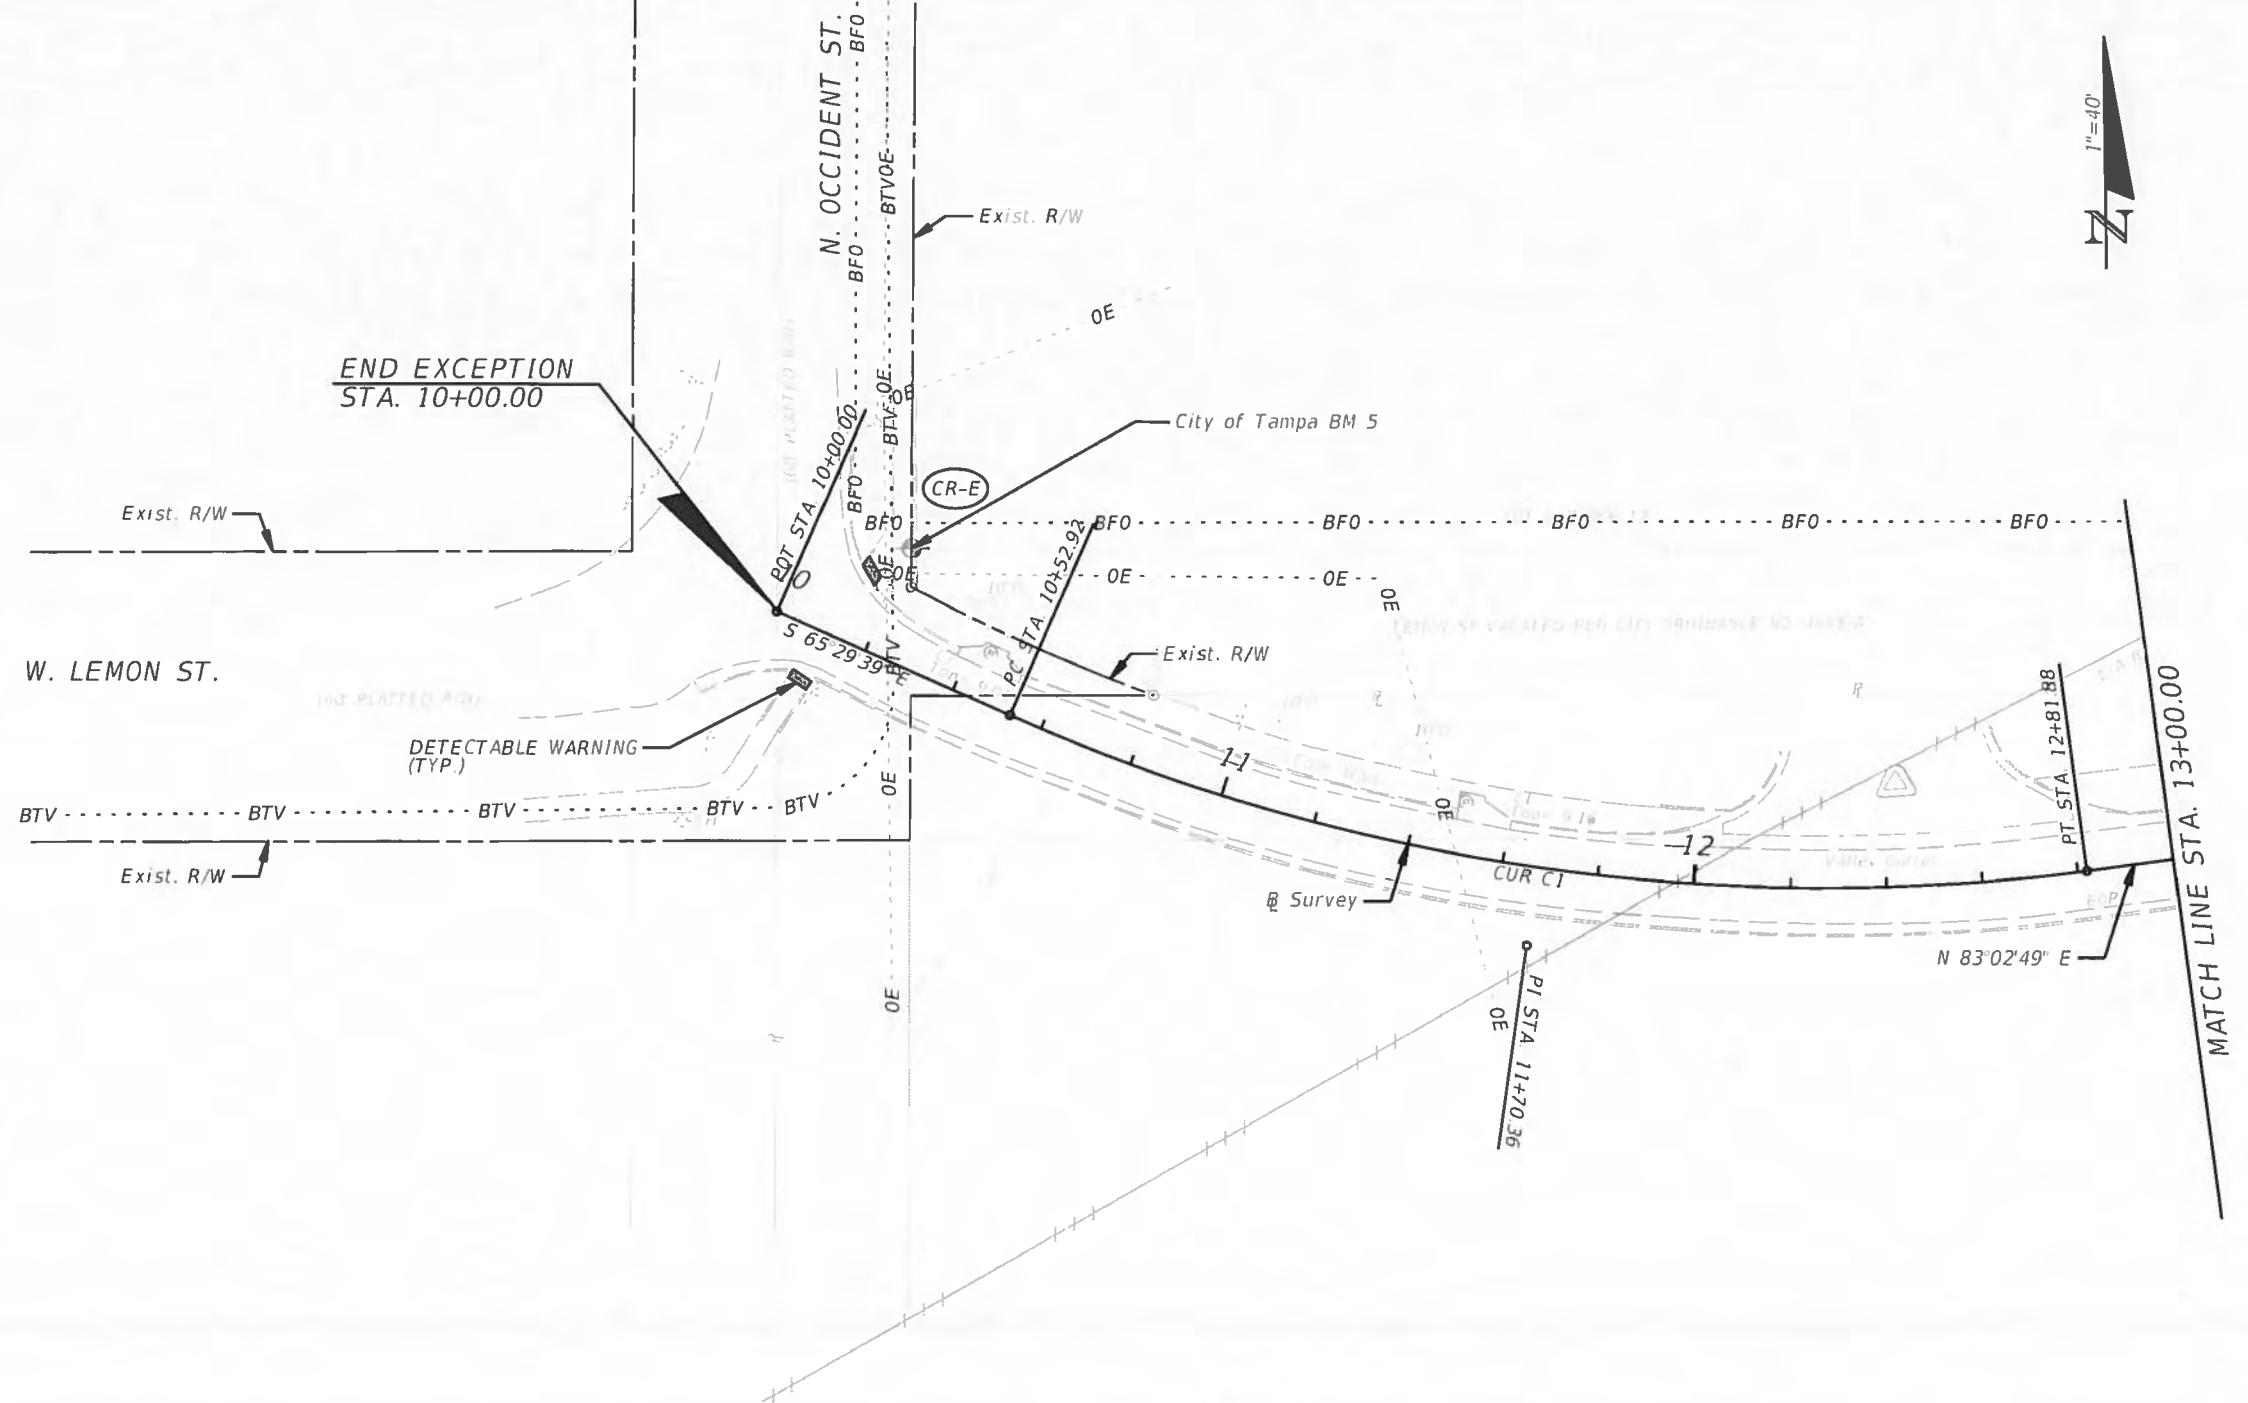

CURVE DATA L1
 PI STA = 11+70.36
 Δ = 31° 27' 32" (LT)
 D = 13° 44' 24"
 T = 117.44
 L = 228.96
 R = 417.00
 PC STA = 10+52.92
 PT STA = 12+81.88





REVISIONS				GREGORY S. TRIM, P.E. P.E. LICENSE NUMBER 52935 SAM SCHWARTZ ENGINEERING 2709 N. ROCKY POINT BLVD. SUITE 500 TAMPA, FL 33607 CERTIFICATE OF AUTHORITY FOR PROJECT NO. 432714-1-58-01		CITY OF TAMPA TRANSPORTATION DEPARTMENT FINANCIAL PROJECT ID: 432714-1-58-01 CITY PROJECT ID: 1000263		W. LEMON ST. ROADWAY PLAN (8)		SHEET NO. 16
DATE	DESCRIPTION	DATE	DESCRIPTION							

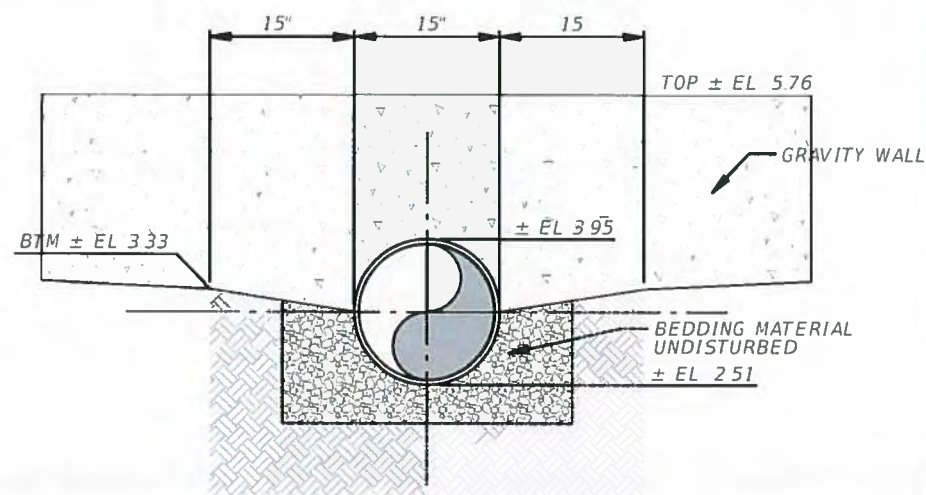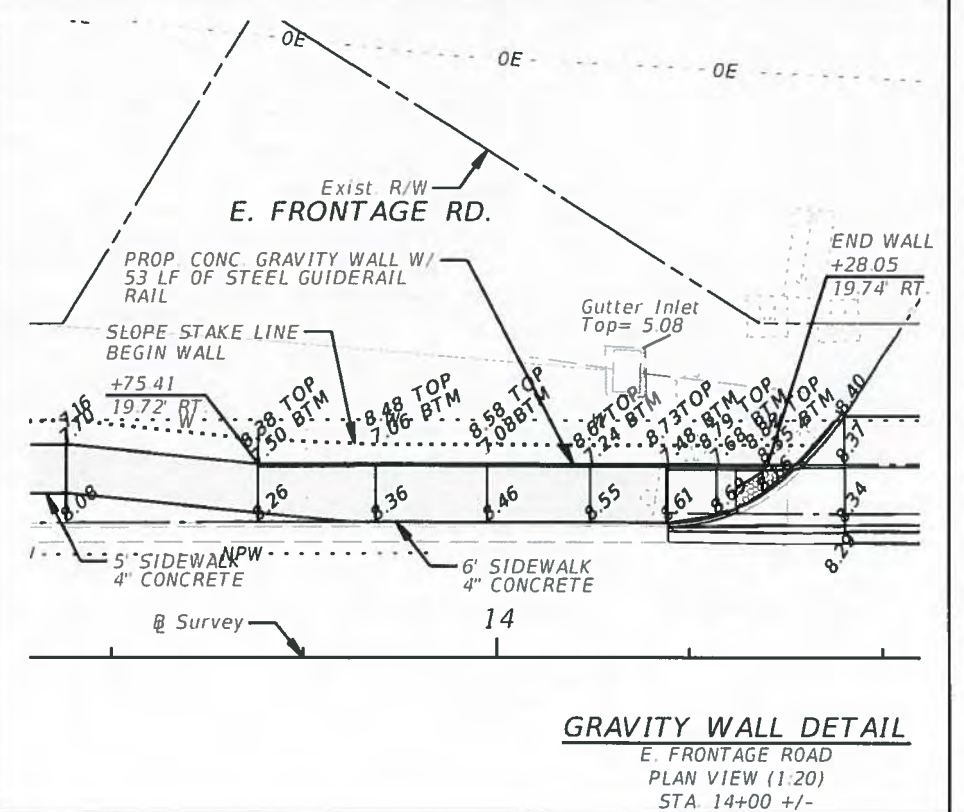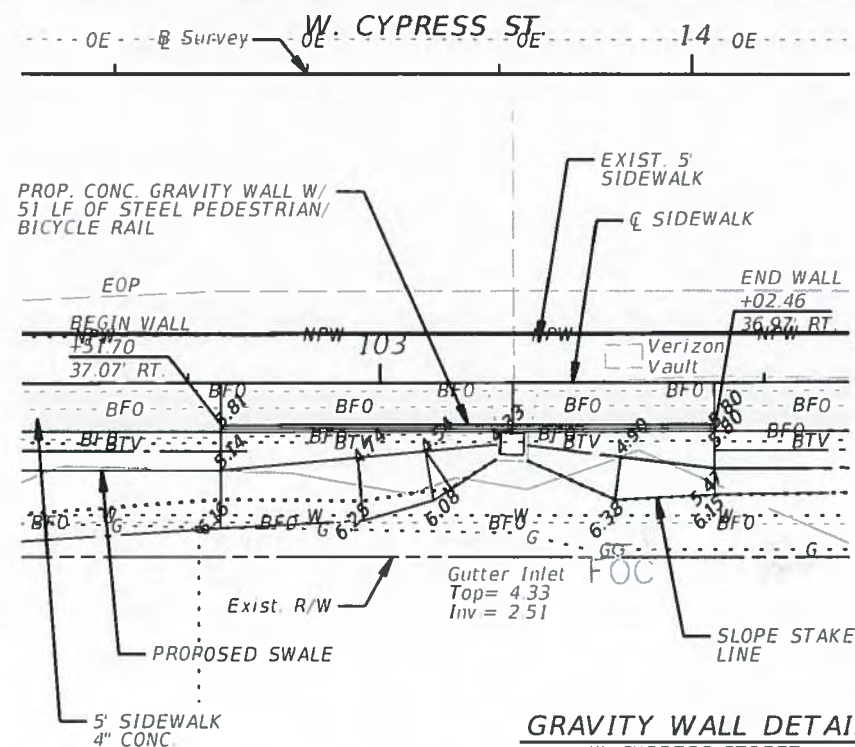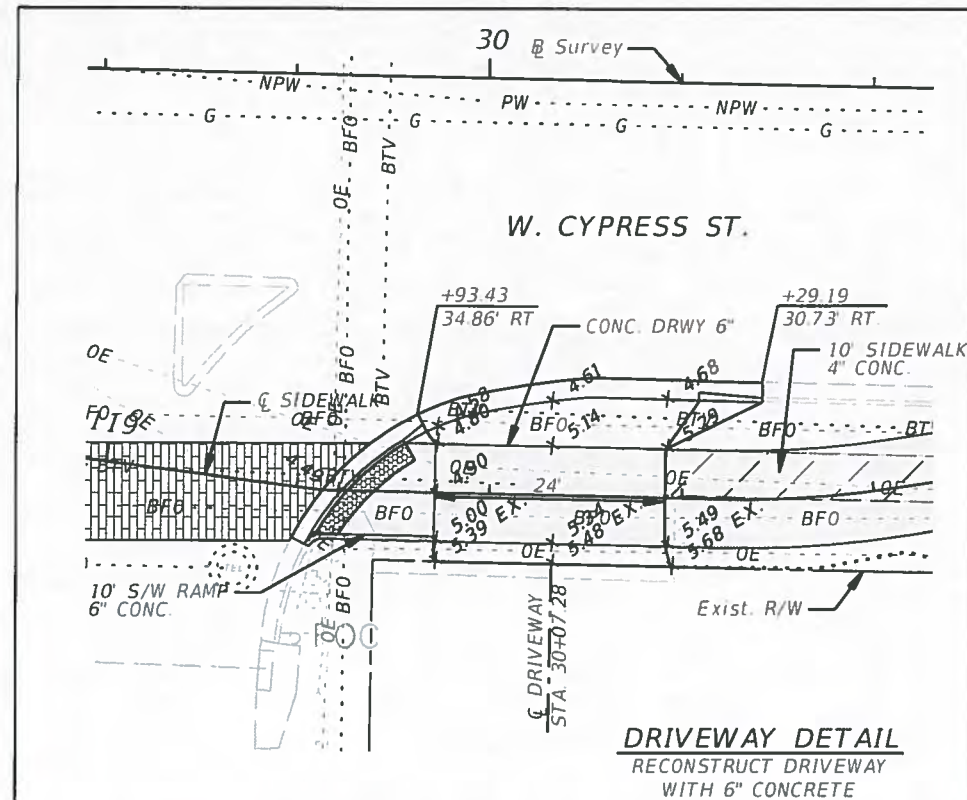

NOTES

- 1 WRAP ENTIRE LENGTH OF PIPE TO BE EXPOSED WITH 6 MIL POLYETHYLENE PLASTIC SHEETING.

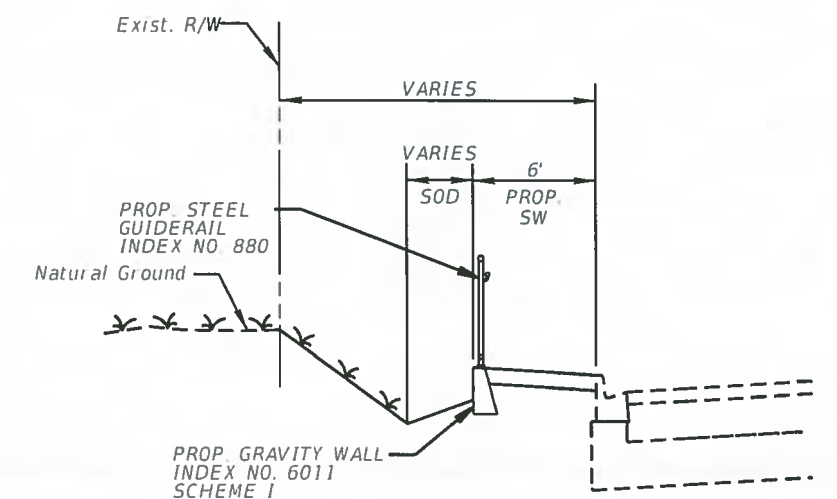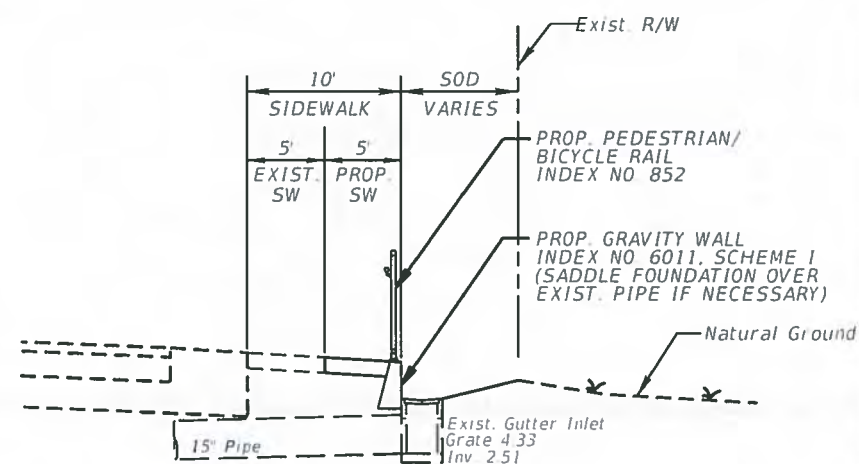

DRIVEWAY AND GRAVITY WALL SPECIAL DETAILS

REVISIONS				GREGORY S. TRIM, P.E. P.E. LICENSE NUMBER 19999 SAM SCHWARTZ ENGINEERING 2709 N. ROCKY POINT DRIVE TAMPA, FL 33607 CERTIFICATE OF AUTHORIZATION	CITY OF TAMPA TRANSPORTATION DEPARTMENT		SHEET NO. 18
DATE	DESCRIPTION	DATE	DESCRIPTION		FINANCIAL PROJECT ID	CITY PROJECT ID	
				432714-1-58-01	1000263	SPECIAL DETAILS (1)	

4/24/2015 4:16:53 PM

4/24/2015 4:16:53 PM

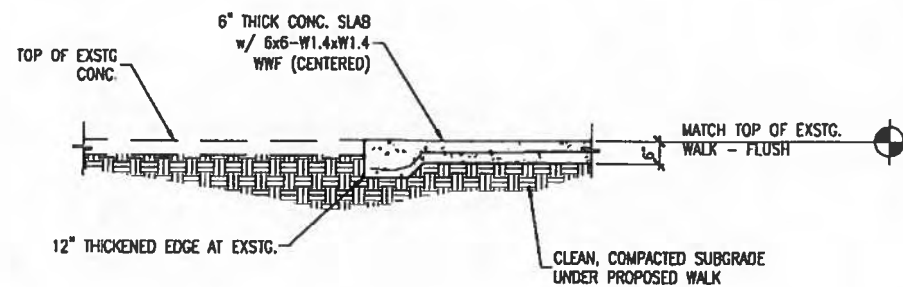

2 CONNECTION TO EXISTING WALK DETAIL
NTS

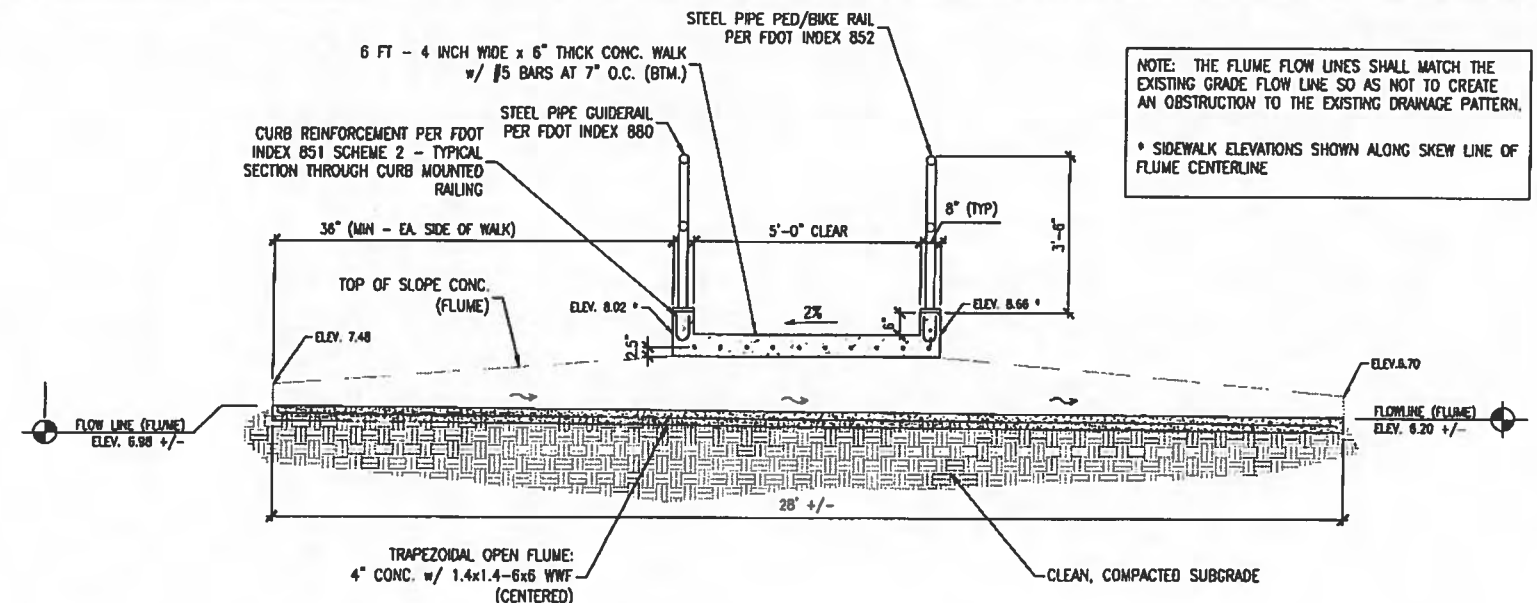

1 SIDEWALK CROSS SECTION
NTS

GENERAL NOTES

- THE STRUCTURAL DRAWINGS COMPLY WITH THE FOLLOWING CODES AND STANDARDS:

-FLORIDA DEPARTMENT OF TRANSPORTATION (FDOT) DESIGN STANDARDS
-AMERICAN ASSOCIATION OF STATE TRANSPORTATION OFFICIALS (AASHTO) LEBD BRIDGE DESIGN

SPECIFICATIONS

- REFER TO ROADWAY / PLAN DRAWINGS FOR OTHER PERTINENT INFORMATION RELATED TO STRUCTURAL WORK.
- CONTRACTOR SHALL NOTIFY THE ENGINEER IN CASE OF CONFLICT WITHIN THE CONTRACT DRAWINGS OR BETWEEN THE STRUCTURAL DRAWINGS & THOSE OF THE ROADWAY/PLAN DRAWINGS.
- VERIFY DETAILS AND DIMENSIONS AS IT RELATES TO INFORMATION GIVEN ON STRUCTURAL DRAWINGS.
- VERIFY DIMENSIONS AND CONDITIONS RELATING TO SITE INCLUDING EXISTING UTILITIES AND SERVICES PRIOR TO START OF CONSTRUCTION.

CHANGES AND MODIFICATIONS

- CONFORM TO INFORMATION/REQUIREMENTS GIVEN IN THE CONTRACT DRAWINGS AND TO CHANGES APPROVED IN WRITING BY THE ENGINEER.
- SUBMIT WRITTEN REQUEST TO THE ENGINEER FOR APPROVAL OF ANY PROPOSED CHANGE TO THE REQUIREMENTS OF THE CONTRACT DRAWINGS.
- SPlicing, CUTTING NOTCHING AND OTHER ALTERATIONS TO STRUCTURAL MEMBERS ARE NOT PERMITTED WITHOUT WRITTEN AUTHORIZATION OF THE STRUCTURAL ENGINEERS.
- ANY UNAUTHORIZED DEVIATION FROM THE CONTRACT DRAWINGS, AND CORRECTION THEREOF, IS THE RESPONSIBILITY OF THE CONTRACTOR.

DESIGN DATA

- SOIL BEARING CAPACITY = 2,500 PSF (ASSUMED)
- GUARD/HANDRAIL LOADING = AASHTO SECTION 1.3.8.2 DESIGN LIVE LOADS

CAST-IN-PLACE CONCRETE

- CAST-IN-PLACE CONCRETE CONSTRUCTION SHALL BE IN ACCORDANCE WITH THE FLORIDA DEPARTMENT OF TRANSPORTATION 2015 STANDARD SPECIFICATION FOR ROAD AND BRIDGE CONSTRUCTION, SECTION 350 CEMENT CONCRETE PAVEMENT
- THE CONTRACTOR SHALL BE RESPONSIBLE FOR THE DESIGN OF ALL CONCRETE FORM WORK, BRACING AND SHORING.

FOUNDATIONS

- DO NOT BEGIN CONSTRUCTION ABOVE GRADE UNTIL THE CONDITION AND CONFIGURATION OF THE SUB-GRADE HAS BEEN VERIFIED AND THE GEO-TECHNICAL REPORT HAS BEEN REVIEWED BY THE STRUCTURAL ENGINEER.

- NOTIFY ENGINEER OF ANY UNUSUAL SITE SUBSURFACE CONDITION WHICH IS IN VARIANCE WITH KNOWN CONDITIONS, SUCH AS DIFFERENT SOILS ENCOUNTERED, SEEPAGE OR PRESENCE OF WATER, OR WHEN THERE IS A QUESTION OF BEARING CAPACITY.
- SEE GEO-TECHNICAL REPORT ON FILE FOR SITE PREPARATION, EXCAVATION, SUB GRADE FILL AND COMPACTION. REMOVE ALL VEGETATION AND ORGANIC SOILS FROM SUBGRADE.
- SUB-GRADE SHALL BE WELL DRAINED AND OF UNIFORM BEARING STRENGTH.
- SUB-GRADE SHALL BE MOIST DURING CONCRETE PLACEMENT.
- CONTRACTOR SHALL ENSURE THAT CONCRETE CONSTRUCTION CONFORMS TO ACI 301 (CURRENT), SPECIFICATIONS FOR STRUCTURAL CONCRETE FOR BUILDINGS, ACI 302 (CURRENT), GUIDE FOR CONCRETE FLOOR AND SLAB CONSTRUCTION, AND ACI 318 (CURRENT), BUILDING CODE REQUIREMENTS FOR REINFORCED CONCRETE, AS MODIFIED BELOW.
- CONCRETE SUPPLIER SHALL PROVIDE A MIX RESULTING IN MINIMUM COMPRESSIVE STRENGTH AT 28 DAYS, ($f'_c = 3,000$ PSI) AS MEASURED BY TESTING CYLINDRICAL SPECIMENS PER ASTM C-39 (U.N.O.).
- CONTRACTOR SHALL NOT USE ADDITIVES CONTAINING CHLORIDES, FLUORIDES, AND NITRATES.
- CONTRACTOR SHALL ENSURE THAT CONCRETE COVER TO REBAR IN THE SLAB IS IN ACCORDANCE WITH ACI 318.
- CONTRACTOR SHALL FIELD VERIFY ALL DIMENSIONS. IF THERE IS A DIFFERENCE BETWEEN DIMENSIONS SHOWN ON THESE DRAWINGS AND THE PLAN DRAWINGS, THE LATTER SHALL CONTROL. CONTRACTOR SHALL NOTIFY ENGINEER OF RECORD (EOR) ANY CONFLICTS OR DEVIATIONS.
- SAW-CUTTING SHALL BE IN ACCORDANCE WITH ACI 302. SAW-CUTTING SHALL TAKE PLACE AS SOON AS THE CONCRETE SURFACE IS FIRM ENOUGH NOT TO BE TORN OR DAMAGED BY THE CUTTING BLADE.
- PROVIDE 1/2" THICK x 4" WIDE BITUMINOUS EXPANSION JOINT MATERIAL (U.N.O.) AT ALL SURFACES WHERE NEW WALKS ADJUT EXISTING SLABS OR STRUCTURES.
- PROVIDE BROOM FINISH FOR EXTERIOR SLABS/WALKS AS PER CITY OF TAMPA GUIDELINES.


SHOP DRAWING REVIEW

- SHOP DRAWING CHECK:

THE CONTRACTOR SHALL SUPPLY THE ENGINEER WITH TWO SETS OF SHOP DRAWINGS A MINIMUM OF THREE WEEKS PRIOR TO FABRICATION. THE REVIEW OF SHOP DRAWINGS BY THE ENGINEER IS ONLY FOR GENERAL COMPLIANCE WITH THE STRUCTURAL DRAWINGS AND SPECIFICATIONS. THE REVIEW DOES NOT GUARANTEE IN ANY WAY THAT THE SHOP DRAWINGS ARE CORRECT NOR DOES IT INFER THAT THEY SUPERSEDE THE STRUCTURAL DRAWINGS. THE CONTRACTOR SHALL REVIEW AND APPROVE THE SHOP DRAWINGS PRIOR TO SUBMITAL TO THE ENGINEER.

ADJACENT WORK

- THE WORK DESCRIBED HEREIN PERTAINS TO THE CONSTRUCTION OF A REINFORCED CONCRETE WALK ADJACENT TO AND OVER AN EXISTING REINFORCED CONCRETE BOX CULVERT AND NEARBY THEREFORE, IT IS DESIGNED TO ACCOMMODATE DIFFERENTIAL SETTLEMENTS AND GRADE CHANGES THAT MAY NOT BE APPLICABLE TO OTHER ADJACENT CONCRETE WORK, SIDEWALKS, ETC.

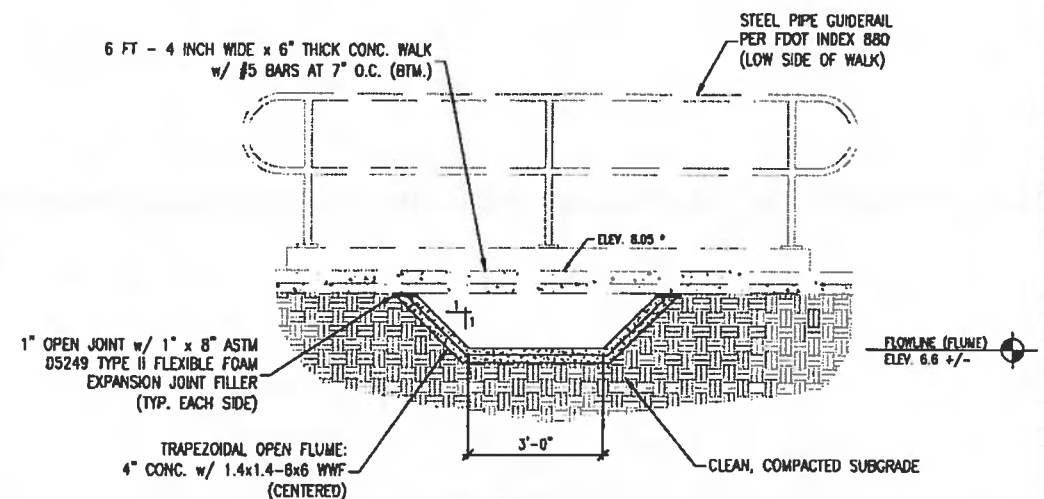

3 CONCRETE DITCH PAVEMENT FLUME CROSS SECTION
NTS

REVISIONS				CITY OF TAMPA TRANSPORTATION DEPARTMENT	PROJECT 432714-1-58-01	CITY PROJECT ID 1000263	SPECIAL DETAILS (4)	SHEET NO. 21
DATE	DESCRIPTION	DATE	DESCRIPTION					

JAMES VITALANO, PE
P.E. LICENSE NUMBER 42507
CATALANO ENGINEERING, INC.
120 S. EDGEMOOR AVE.
TAMPA, FL 33606
CERTIFICATE OF AUTHORIZATION 0000

5/10/15

FLORIDA
REGISTERED PROFESSIONAL ENGINEER


JAMES CATALANO, PE
P.E. LICENSE NUMBER 42507
CATALANO ENGINEERING, INC.
120 S. EDGEMOOR AVE.
TAMPA, FL 33606
CERTIFICATE OF AUTHORIZATION FOR
No. 42507
JAMES CATALANO, PE
P.E. LICENSE NUMBER 42507
CATALANO ENGINEERING, INC.
120 S. EDGEMOOR AVE.
TAMPA, FL 33606
CERTIFICATE OF AUTHORIZATION FOR

JCATALANO

10/13/2014

10:23:05

P:\PROJECTS\2013\13-009.01\TYRPESS\XREF

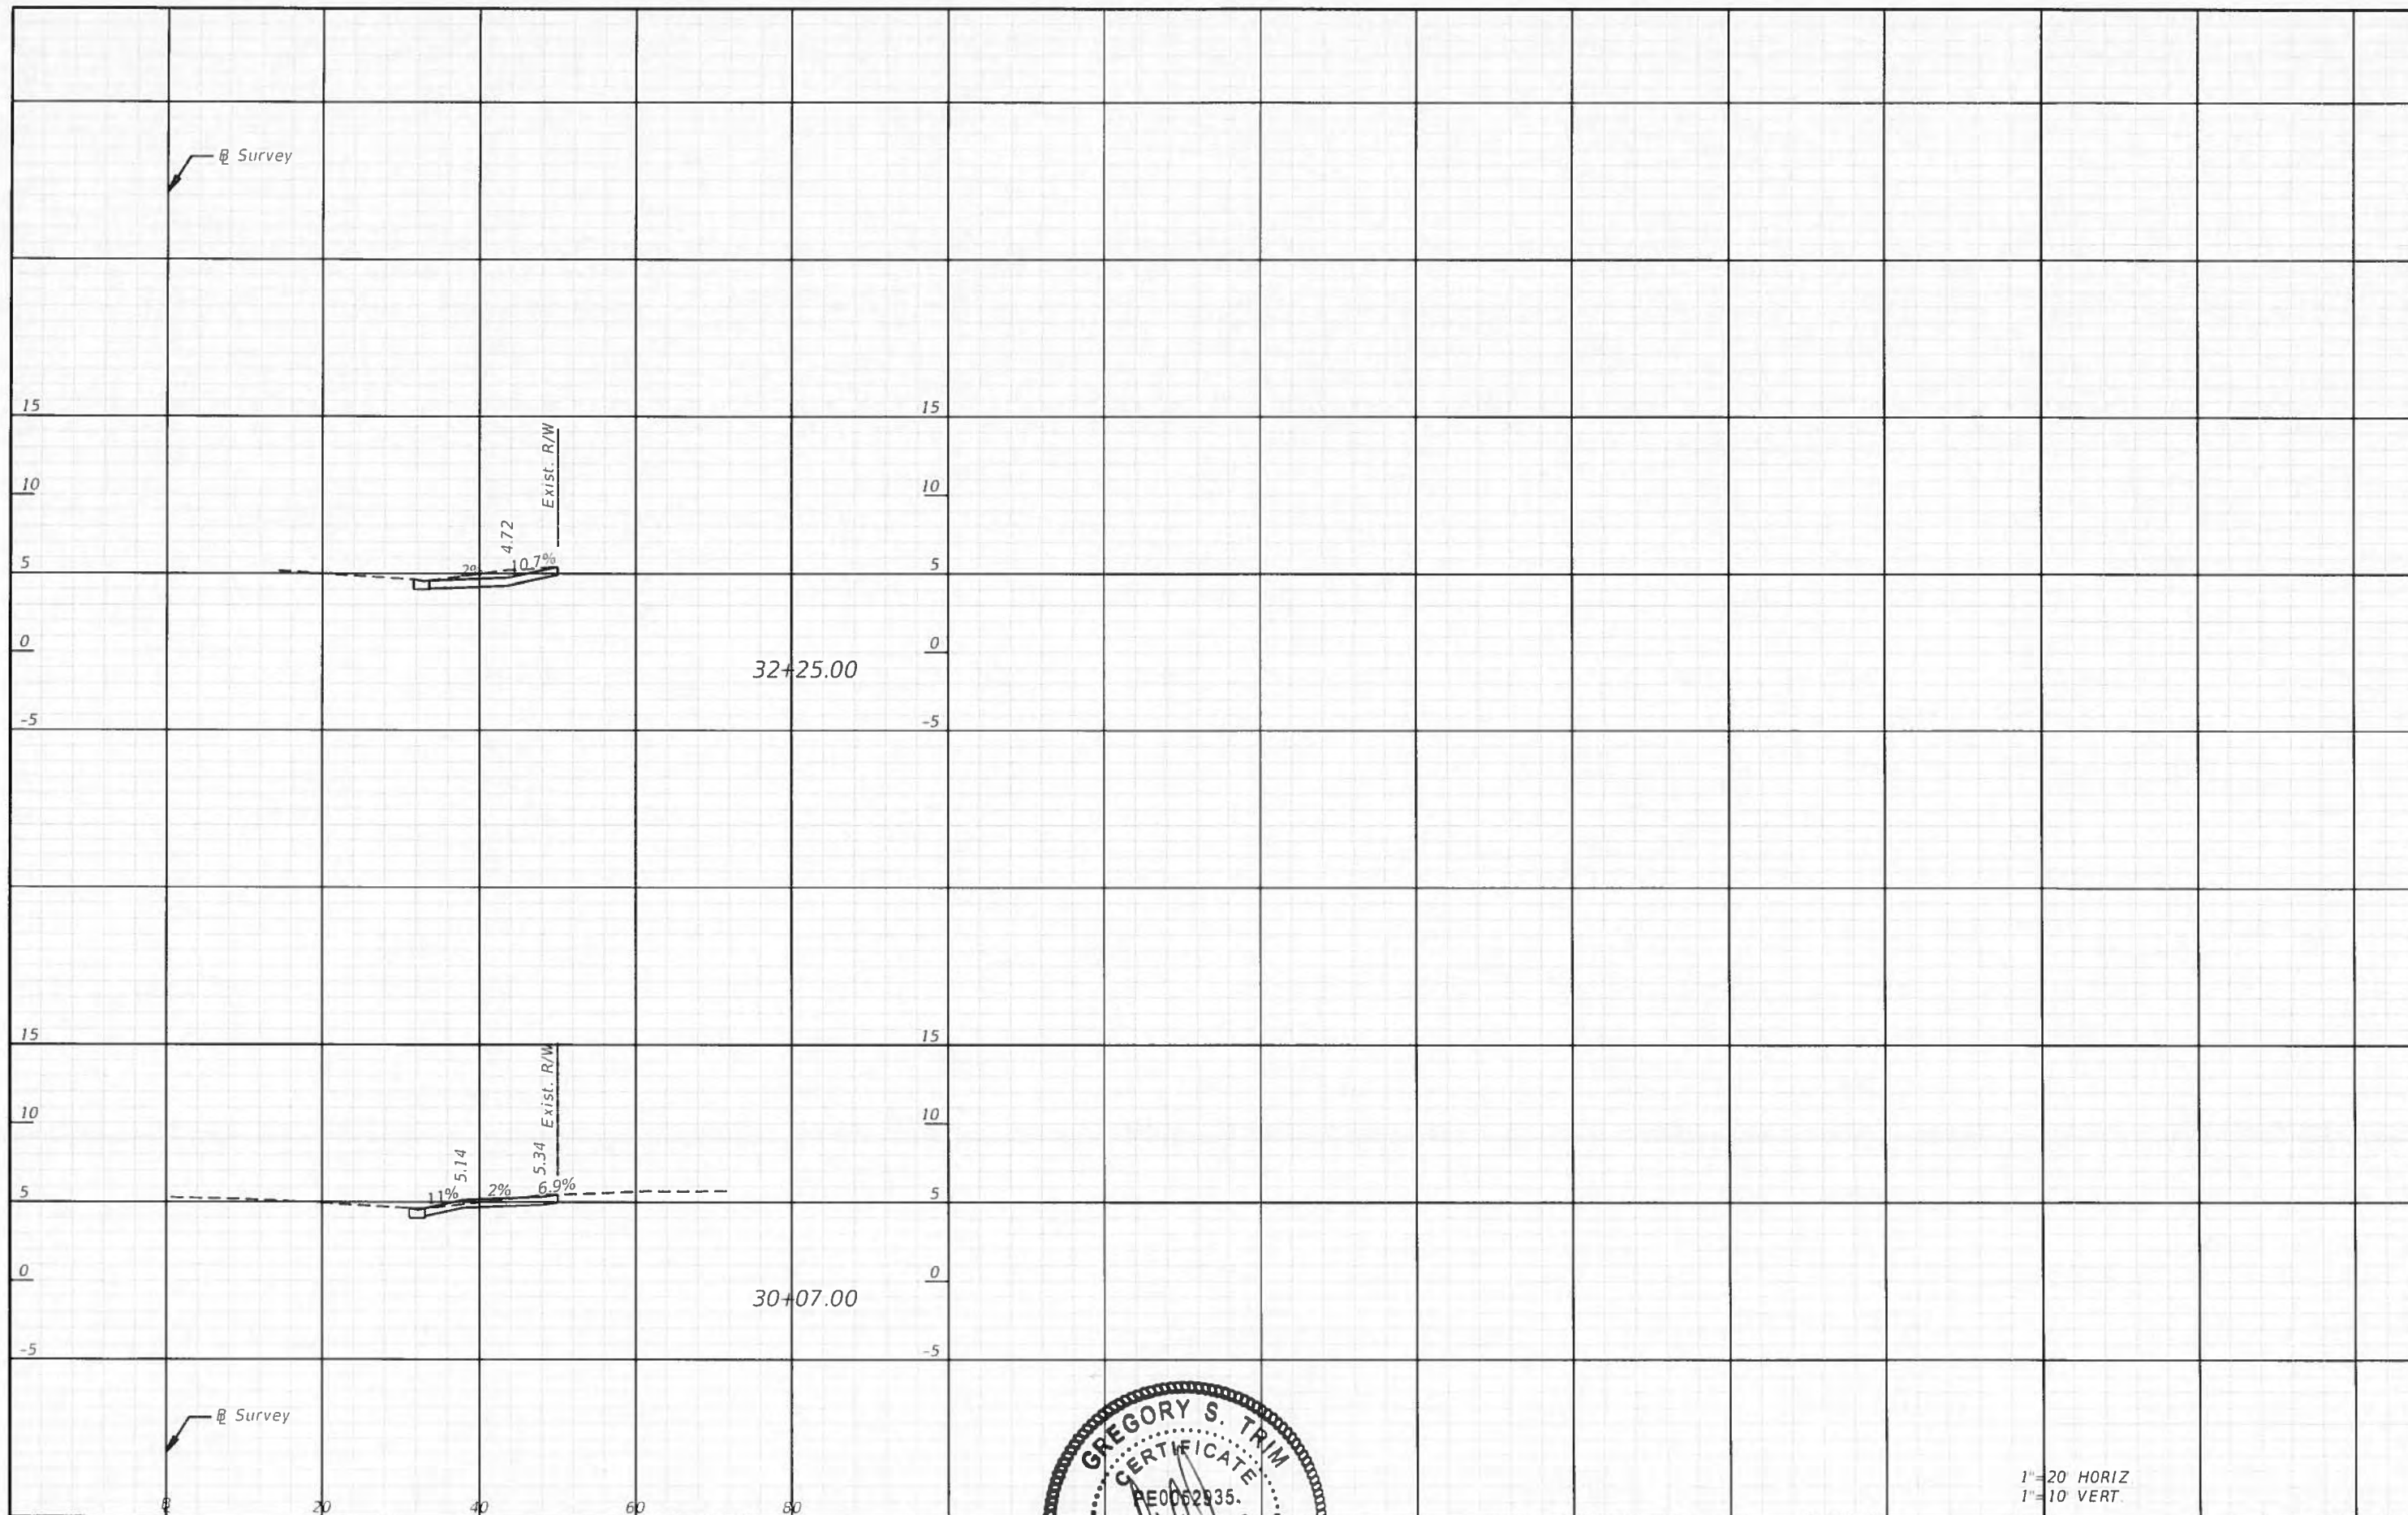

1"=20' HORIZ
1"=10' VERT.

REVISIONS		DATE		DESCRIPTION		DATE		DESCRIPTION		DESCRIPTION		SHEET NO.
DATE	DESCRIPTION	DATE	DESCRIPTION	DATE	DESCRIPTION	DATE	DESCRIPTION	DATE	DESCRIPTION	FINANCIAL PROJECT ID	CITY PROJECT ID	
										432714-58-01	1000263	22

GREGORY S. TRIM, P.E.
P.E. LICENSE NUMBER 52935
SAM SCHWARTZ, P.E.
2709 N. ROCKY POINT DR., SUITE 101
TAMPA, FL 33607
CERTIFICATE OF AUTHORITY 30261



CITY OF TAMPA
TRANSPORTATION DEPARTMENT



DRIVEWAY CROSS SECTIONS

STORMWATER POLLUTION PREVENTION PLAN											
OWNER'S REQUIREMENTS			CERTIFICATION OF COMPLIANCE WITH FEDERAL, STATE AND LOCAL REGULATIONS			EROSION AND SEDIMENT CONTROLS STABILIZATION PRACTICES			POLYMER PRODUCTS		
SITE DESCRIPTION			IN AN EFFORT TO ENSURE COMPLIANCE WITH FEDERAL, STATE AND LOCAL LAWS REGARDING EROSION AND TURBIDITY CONTROLS, THE FOLLOWING PERMITS HAVE BEEN OBTAINED: EPC PERMIT (WETLANDS) _____ N/A EPC PERMIT (FORCEMAIN) _____ N/A S.W.F.W.D. E.R.P. PERMIT _____ EXEMPTION REQUEST IT IS THE CONTRACTOR'S RESPONSIBILITY TO SECURE THE PROPER NPDES PERMIT(S) PRIOR TO STARTING CONSTRUCTION ACTIVITIES. EPC PERMIT REQUIREMENTS: 1. NO IMPACT TO THE VEGETATIVE COMPONENT OF THE EXISTING WETLAND MITIGATION PONDS IS PERMITTED. 2. ALL EFFORTS MUST BE TAKEN TO PREVENT ANY EROSION OR TURBID WATER FROM BEING DISCHARGED INTO WETLANDS AND/OR WATERS OF THE COUNTY TURBID DISCHARGES THAT EXCEED 50 JTU'S (JACKSON TURBIDITY UNITS) OR 29 NTU'S (NEPHELOMETRIC TURBIDITY UNITS) ABOVE BACKGROUND LEVELS ARE A VIOLATION PURSUANT TO CHAPTER 1-5, WATER QUALITY RULE. SYNTHETIC BALES, SILT SCREENS, FLOATING TURBIDITY BARRIERS OR OTHER EPC APPROVED METHODS OF EROSION CONTROL MAY BE REQUIRED. EROSION CONTROLS MUST REMAIN IN PLACE UNTIL ALL LOOSE SOILS HAVE BEEN STABILIZED. 3. THIS APPROVAL APPLIES ONLY TO THE DEVELOPMENT ACTIVITY AS SUBMITTED AND DOES NOT PROVIDE APPROVAL TO ANY OTHER ASPECT OF THE EPC REVIEW PROCESS. IN ADDITION, THIS APPROVAL DOES NOT IMPLY EXEMPTION FROM OBTAINING ALL PROPER PERMITS FROM OTHER GOVERNMENT AGENCIES.			OTHER CONTROLS				FERTILIZERS	
PROJECT NAME AND LOCATION: W CYPRESS TO E FRONTAGE RD & W LEHIGH ST						WASTE MATERIALS ALL WASTE MATERIALS EXCEPT LAND CLEARING DEBRIS SHALL BE COLLECTED AND STORED IN A SECURELY LIDDED METAL DUMPSTER. THE DUMPSTER WILL MEET ALL LOCAL AND STATE SOLID WASTE MANAGEMENT REGULATIONS. THE DUMPSTER WILL BE EMPTIED AS NEEDED AND THE TRASH WILL BE HAULLED TO A STATE APPROVED LANDFILL. ALL PERSONNEL WILL BE INSTRUCTED REGARDING THE CORRECT PROCEDURE FOR WASTE DISPOSAL. NOTICES STATING THESE PRACTICES WILL BE POSTED AT THE CONSTRUCTION SITE BY THE CONSTRUCTION SUPERINTENDENT. THE INDIVIDUAL WHO MANAGES THE DAY-TO-DAY SITE OPERATIONS WILL BE RESPONSIBLE FOR SEEING THAT THESE PROCEDURES ARE FOLLOWED. HAZARDOUS WASTE ALL HAZARDOUS WASTE MATERIALS WILL BE DISPOSED OF IN THE MANNER SPECIFIED BY LOCAL OR STATE REGULATION OR BY THE MANUFACTURER. SITE PERSONNEL WILL BE INSTRUCTED IN THESE PRACTICES BY THE SITE SUPERINTENDENT. THE INDIVIDUAL WHO MANAGES THE DAY-TO-DAY SITE OPERATIONS WILL BE RESPONSIBLE FOR SEEING THAT THESE PRACTICES ARE FOLLOWED. SANITARY WASTE ALL SANITARY WASTE WILL BE COLLECTED FROM THE PORTABLE UNITS AS NEEDED TO PREVENT POSSIBLE SPILLAGE. THE WASTE WILL BE COLLECTED AND DISPOSED OF IN ACCORDANCE WITH STATE AND LOCAL WASTE DISPOSAL REGULATIONS FOR SANITARY SEWER OR SEPTIC SYSTEMS. OFFSITE VEHICLE TRACKING IF NECESSARY, A STABILIZED CONSTRUCTION ENTRANCE WILL BE PROVIDED TO HELP REDUCE VEHICLE TRACKING OF SEDIMENTS. THE PAVED STREET ADJACENT TO THE SITE ENTRANCE WILL BE SWEEP DAILY TO REMOVE ANY EXCESS MUD, DIRT OR ROCK TRACKED FROM THE SITE. DUMP TRUCKS HAULING MATERIAL FROM THE CONSTRUCTION SITE WILL BE COVERED WITH A TARP.			THE FOLLOWING PRACTICES WILL BE FOLLOWED FOR SPILL PREVENTION AND CLEANUP: MANUFACTURER'S RECOMMENDED METHOD FOR SPILL CLEANUP WILL BE EARLY POSTED ON SITE AND SITE PERSONNEL WILL BE MADE AWARE OF THE PROCEDURES AND THE LOCATION OF THE SPILL KIT AND CLEANUP SUPPLIES. MATERIALS AND EQUIPMENT NECESSARY FOR SPILL CLEANUP WILL BE KEPT IN THE MATERIAL STORAGE AREA. SITE PERSONNEL AND MATERIAL WILL NOT BE STORED IN A COVERED AREA. THE CONTENTS OF ANY PARTIAL USE BAG OF FERTILIZER WILL BE TRANSFERRED TO A SEALABLE PLASTIC BAG TO AVOID SPILLS. ALL SPILLS WILL BE CLEANED UP IMMEDIATELY AFTER DISCOVERY. THE SPILL AREA WILL BE KEPT WELL VENTILATED AND PERSONNEL WILL WEAR APPROPRIATE PROTECTIVE CLOTHING TO PREVENT IN CONTACT WITH A HAZARDOUS SUBSTANCE. SPILL OF TOXIC OR HAZARDOUS MATERIAL WILL BE REPORTED TO THE APPROPRIATE STATE OR LOCAL GOVERNMENT AGENCY REGARDLESS OF THE SIZE OF THE SPILL. THE SPILL PREVENTION PLAN WILL BE ADJUSTED TO INCLUDE MEASURES TO PREVENT THIS TYPE OF SPILL FROM REOCCURRING AND HOW TO CLEAN UP THE SPILL IF THERE IS ANOTHER ONE. A DESCRIPTION OF THE SPILL WHAT CAUSED IT AND THE CLEANUP MEASURES WILL ALSO BE INCLUDED.		
OWNER NAME AND ADDRESS: CITY OF TAMPA 306 E. JACKSON STREET TAMPA FL 33602			GENERAL THE CONTRACTOR SHALL AT A MINIMUM IMPLEMENT THE CONTRACTOR'S REQUIREMENT OUTLINED BELOW AND THOSE MEASURES SHOWN ON THE EROSION AND TURBIDITY CONTROL PLAN. IN ADDITION, THE CONTRACTOR SHALL UNDERTAKE ADDITIONAL MEASURES REQUIRED TO BE IN COMPLIANCE WITH APPLICABLE PERMIT CONDITIONS AND STATE WATER QUALITY STANDARDS. PENDING ON THE NATURE OF MATERIALS AND METHODS OF CONSTRUCTION, THE CONTRACTOR MAY BE REQUIRED TO ADD FLOCCULANTS TO THE RETENTION SYSTEM, PRIOR TO PLACING THE SYSTEM INTO OPERATION. SEQUENCE OF MAJOR ACTIVITIES: THE ORDER OF ACTIVITIES WILL BE AS FOLLOWS: 1. INSTALL STABILIZED CONSTRUCTION ENTRANCE, IF NECESSARY. 2. INSTALL SILT FENCES, SYNTHETIC BALES, FLOATING AND/OR STAKED TURBIDITY BARRIERS AS REQUIRED. 3. CLEAR AND GRUB. 4. STOCKPILE TOP SOIL IF REQUIRED. 5. PERFORM PRELIMINARY GRADING ON SITE AS REQUIRED. 6. STABILIZE DENuded AREAS AND STOCKPILES AS SOON AS PRACTICABLE. 7. ADJUST UTILITIES AND INSTALL STORM SEWER. 8. COMPLETE EARTHWORK ASSOCIATED WITH THE CONSTRUCTION OF SUBGRADE, BASE CURB, SIDEWALK AND DRIVEWAYS. 9. COMPLETE GRADING AND INSTALL PERMANENT SEEDING/SOD. 10. COMPLETE FINAL PAVING AND BRICKWORK. 11. REMOVE ACCUMULATED SEDIMENT. 12. WHEN ALL CONSTRUCTION ACTIVITY IS COMPLETE AND THE SITE IS STABILIZED, REMOVE ANY TEMPORARY EROSION CONTROL DEVICES AND SOD AS REQUIRED.						SPILL CONTROL PRACTICES THE FOLLOWING ARE INSPECTION AND MAINTENANCE PRACTICES THAT WILL BE USED TO MAINTAIN EROSION AND SEDIMENT CONTROLS: ALL CONTROL MEASURES WILL BE INSPECTED BY THE SUPERINTENDENT. THE PERSON RESPONSIBLE FOR THE DAY TO DAY SITE OPERATION OR SOMEONE APPOINTED BY THE SUPERINTENDENT AT LEAST ONCE A WEEK AND FOLLOWING ANY STORM EVENT OF 0.25 INCHES OR GREATER. ALL TURBIDITY CONTROL MEASURES WILL BE MAINTAINED IN GOOD WORKING ORDER. IF REPAIR IS NECESSARY, IT WILL BE INITIATED WITHIN 24 HOURS OF REPORT. BUILT UP SEDIMENT WILL BE REMOVED FROM SILT FENCE WHEN IT HAS REACHED ONE-THIRD THE HEIGHT OF THE FENCE. SILT FENCE WILL BE INSPECTED FOR DEPTH OF SEDIMENT TEARS TO SEE IF THE FABRIC IS SECURELY ATTACHED TO THE FENCE POSTS, AND TO SEE THAT THE FENCE POSTS ARE FIRMLY IN THE GROUND. TEMPORARY AND PERMANENT SEEDING AND PLANTING WILL BE INSPECTED FOR BARE SPOTS, WASHOUTS AND HEALTHY GROWTH.		
DESCRIPTION THIS PROJECT WILL CONSIST OF: WIDENING OF EXISTING SIDEWALK INTO 10' SIDEWALK AND CONSTRUCTION OF 5'-6" SIDEWALK. SOIL DISTURBING ACTIVITIES WILL INCLUDE: INSTALLING SILT FENCING AND OTHER EROSION AND SEDIMENT CONTROLS, CLEARING AND GRUBBING, STORM SEWER IMPROVEMENTS, MODIFICATIONS, & UTILITY ADJUSTMENTS. EARTHWORK ASSOCIATED WITH THE CONSTRUCTION OF SIDEWALK. DESIGN AREA DISCHARGE: 1. PRE-CONSTRUCTION IMPERVIOUS 0.32 AC (SIDEWALK) 2. DURING CONSTRUCTION VARIES 3. POST-CONSTRUCTION IMPERVIOUS 0.61 AC (SIDEWALK) SOILS: MAYAKKA FINE SAND, FREQUENTLY FLOODED & 0 TO 2% SLOPES TAVARES URBAN LAND COMPLEX 0.5% SLOPES			INVENTORY FOR POLLUTION PREVENTION PLAN THE MATERIALS OR SUBSTANCES LISTED BELOW ARE EXPECTED TO BE PRESENT ON SITE DURING CONSTRUCTION: CONCRETE ASPHALT TAR DETERGENTS FERTILIZERS PETROLEUM BASED PRODUCTS CLEANING SOLVENTS			CONTRACTOR'S CERTIFICATION I CERTIFY UNDER PENALTY OF LAW THAT I UNDERSTAND THE TERMS AND CONDITIONS OF THE GENERAL NATIONAL POLLUTANT DISCHARGE ELIMINATION SYSTEM (NPDES) PERMIT THAT AUTHORIZES THE STORM WATER DISCHARGE ASSOCIATED WITH INDUSTRIAL ACTIVITY FROM THE CONSTRUCTION SITE IDENTIFIES AS PART OF THIS CERTIFICATION.					
DESIGN AREA DISCHARGE: 1. PRE-CONSTRUCTION IMPERVIOUS 0.32 AC (SIDEWALK) 2. DURING CONSTRUCTION VARIES 3. POST-CONSTRUCTION IMPERVIOUS 0.61 AC (SIDEWALK) SOILS: MAYAKKA FINE SAND, FREQUENTLY FLOODED & 0 TO 2% SLOPES TAVARES URBAN LAND COMPLEX 0.5% SLOPES			EROSION CONTROL MEASURES AS INDICATED IN THE SEQUENCE OF MAJOR ACTIVITIES, THE SILT FENCES, SYNTHETIC BALES, ROCK BAGS, STAKED AND FLOATING TURBIDITY CONTROL DEVICES, SOIL TRACKING PREVENTION DEVICE WILL BE CONSTRUCTED PRIOR TO CLEARING AND GRUBBING, UTILITIES OR GRADING OF ANY OTHER PORTIONS OF THE SITE. STABILIZATION MEASURES SHALL BE INITIATED AS SOON AS PRACTICAL IN PORTIONS OF THE SITE WHERE CONSTRUCTION ACTIVITIES HAVE TEMPORARILY OR PERMANENTLY CEASED. ONCE CONSTRUCTION ACTIVITY CEASES PERMANENTLY IN AN AREA THAT AREA WILL BE STABILIZED PERMANENTLY IN ACCORDANCE WITH THE PLANS. AFTER THE ENTIRE SITE IS STABILIZED, THE ACCUMULATED SEDIMENT WILL BE REMOVED AND THE AREA STABILIZED IN ACCORDANCE WITH THE SEDIMENT AND EROSION CONTROL PLAN. IT IS THE CONTRACTOR'S RESPONSIBILITY TO IMPLEMENT THE EROSION AND TURBIDITY CONTROLS AS SHOWN IN THE CONSTRUCTION PLANS AND SPECIFICATIONS. IT IS ALSO THE CONTRACTOR'S RESPONSIBILITY TO ENSURE THESE CONTROLS ARE PROPERLY INSTALLED, MAINTAINED AND FUNCTIONING PROPERLY TO PREVENT TURBID OR POLLUTED WATER FROM LEAVING THE PROJECT SITE. THE CONTRACTOR WILL ADJUST THE EROSION AND TURBIDITY CONTROLS SHOWN ON THE SEDIMENT AND EROSION CONTROL PLAN AND ADD ADDITIONAL CONTROL MEASURES AS REQUIRED TO ENSURE THE SITE MEETS ALL FEDERAL, STATE AND LOCAL EROSION AND TURBIDITY CONTROL REQUIREMENTS IMPOSED ON THE PROJECT SITE BY THE REGULATORY AGENCIES.			CONTRACTOR'S REQUIREMENTS CONTROLS THIS PLAN UTILIZES BEST MANAGEMENT PRACTICES (BMP'S) TO CONTROL EROSION AND TURBIDITY CAUSED BY STORM WATER RUN OFF. THE CONSTRUCTION PLANS HAVE BEEN PREPARED TO INSTRUCT THE CONTRACTOR ON PLACEMENT OF THESE CONTROLS. IT IS THE CONTRACTOR'S RESPONSIBILITY TO INSTALL AND MAINTAIN THE CONTROLS AS PER PLAN AS WELL AS ENSURING THE PLAN IS PROVIDING THE PROPER PROTECTION AS REQUIRED BY FEDERAL STATE AND LOCAL LAWS. REFER TO "CONTRACTOR'S REQUIREMENTS" FOR A VERBAL DESCRIPTION OF THE CONTROLS THAT MAY BE IMPLEMENTED. STORM WATER MANAGEMENT STORM WATER DRAINAGE WILL BE PROVIDED BY STORM SEWER INLETS AND CATCH BASINS FOR THE DEVELOPED AREAS. AREAS WHICH ARE NOT DEVELOPED BUT WILL BE REGRADED SHALL BE STABILIZED IMMEDIATELY AFTER GRADING IS COMPLETE WHEN CONSTRUCTION IS COMPLETE. WHERE PRACTICAL, WHEN UPSLOPE AREAS ARE STABILIZED, THE ACCUMULATED SEDIMENT WILL BE REMOVED AND THE AREA WILL BE SODDED.			SIGNATURE BUSINESS NAME AND ADDRESS OF CONTRACTOR		
REVISIONS			GREGORY S. TRIM, P.E. P.E. LICENSE NUMBER 22933 SAM SCHWARTZ ENGINEERING, INC. 2709 N. ROCKY POINT BLVD. TAMPA, FL 33607 CERTIFICATE OF AUTHORIZATION 3228			CITY OF TAMPA TRANSPORTATION DEPARTMENT MECHANICAL PROJECT ID CITY PROJECT ID			SHEET NO.		
DATE			DATE			432714-1-58-01 1000263			STORMWATER POLLUTION PREVENTION PLAN (1) 23		

UTILITY NOTES

1. THE LOCATION(S) OF THE UTILITIES SHOWN IN THE PLANS ARE BASED ON LIMITED INVESTIGATION TECHNIQUES AND SHOULD BE CONSIDERED APPROXIMATE ONLY.
2. EXISTING UTILITIES ARE TO REMAIN IN PLACE UNLESS OTHERWISE NOTED.

UTILITY/AGENCY OWNERS COMPANY	CONTACT	TELEPHONE NUMBERS	RESPONSE
FPL Fibernet LLC	Mr. Danny Haskett	305-552-2931	INVOLVED
Tampa Electric Company	Mr. Jason Cooper	813-275-3037	INVOLVED
City of Tampa Water Department	Ms. Janice Davis	813-274-7096	INVOLVED
	Ferraro Jacobs	813-274-8676	
City of Tampa Sewer Department	Mr. Jack Ferras	813-274-8095	INVOLVED
City of Tampa Transportation Dept.	Mr. Mike Scanlon	813-274-8105	INVOLVED
	Mr. Mike Honeycutt	813-274-8633	
XO Communications	Mr. Jeff Sbrocco	813-301-4047	INVOLVED
TW Telecom - Tampa	Mr. James McVeigh	813-316-7763	INVOLVED
TECO-Peoples Gas-Tampa	Mr. Luis Castellano	813-275-3743	INVOLVED
Verizon Florida, Inc.	Mr. David Wynns	813-627-8343	INVOLVED
Level 3 Communications LLC	Networks Relations	877-366-8344 ext 2	INVOLVED
Fiberlight LLC	Mr. Tim Green	813-877-7491	INVOLVED
ATT/T	Ms. Nancy Spence	770-918-5424	NOT INVOLVED
ATT/METRO	Mr. Michael Gamboa	813-888-8300	INVOLVED
Bright House Networks	(responding agent,SDT)		
Hillsborough County Aviation - TIA	Mr. Don Pullen	813-684-6100 x 34097	INVOLVED
	Mr. Scott Nesbitt	813-870-7832	NOT INVOLVED

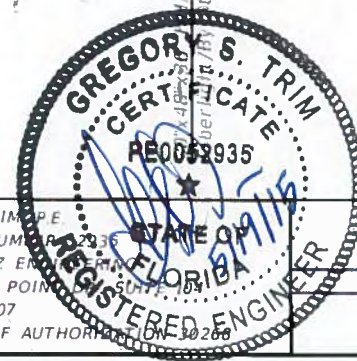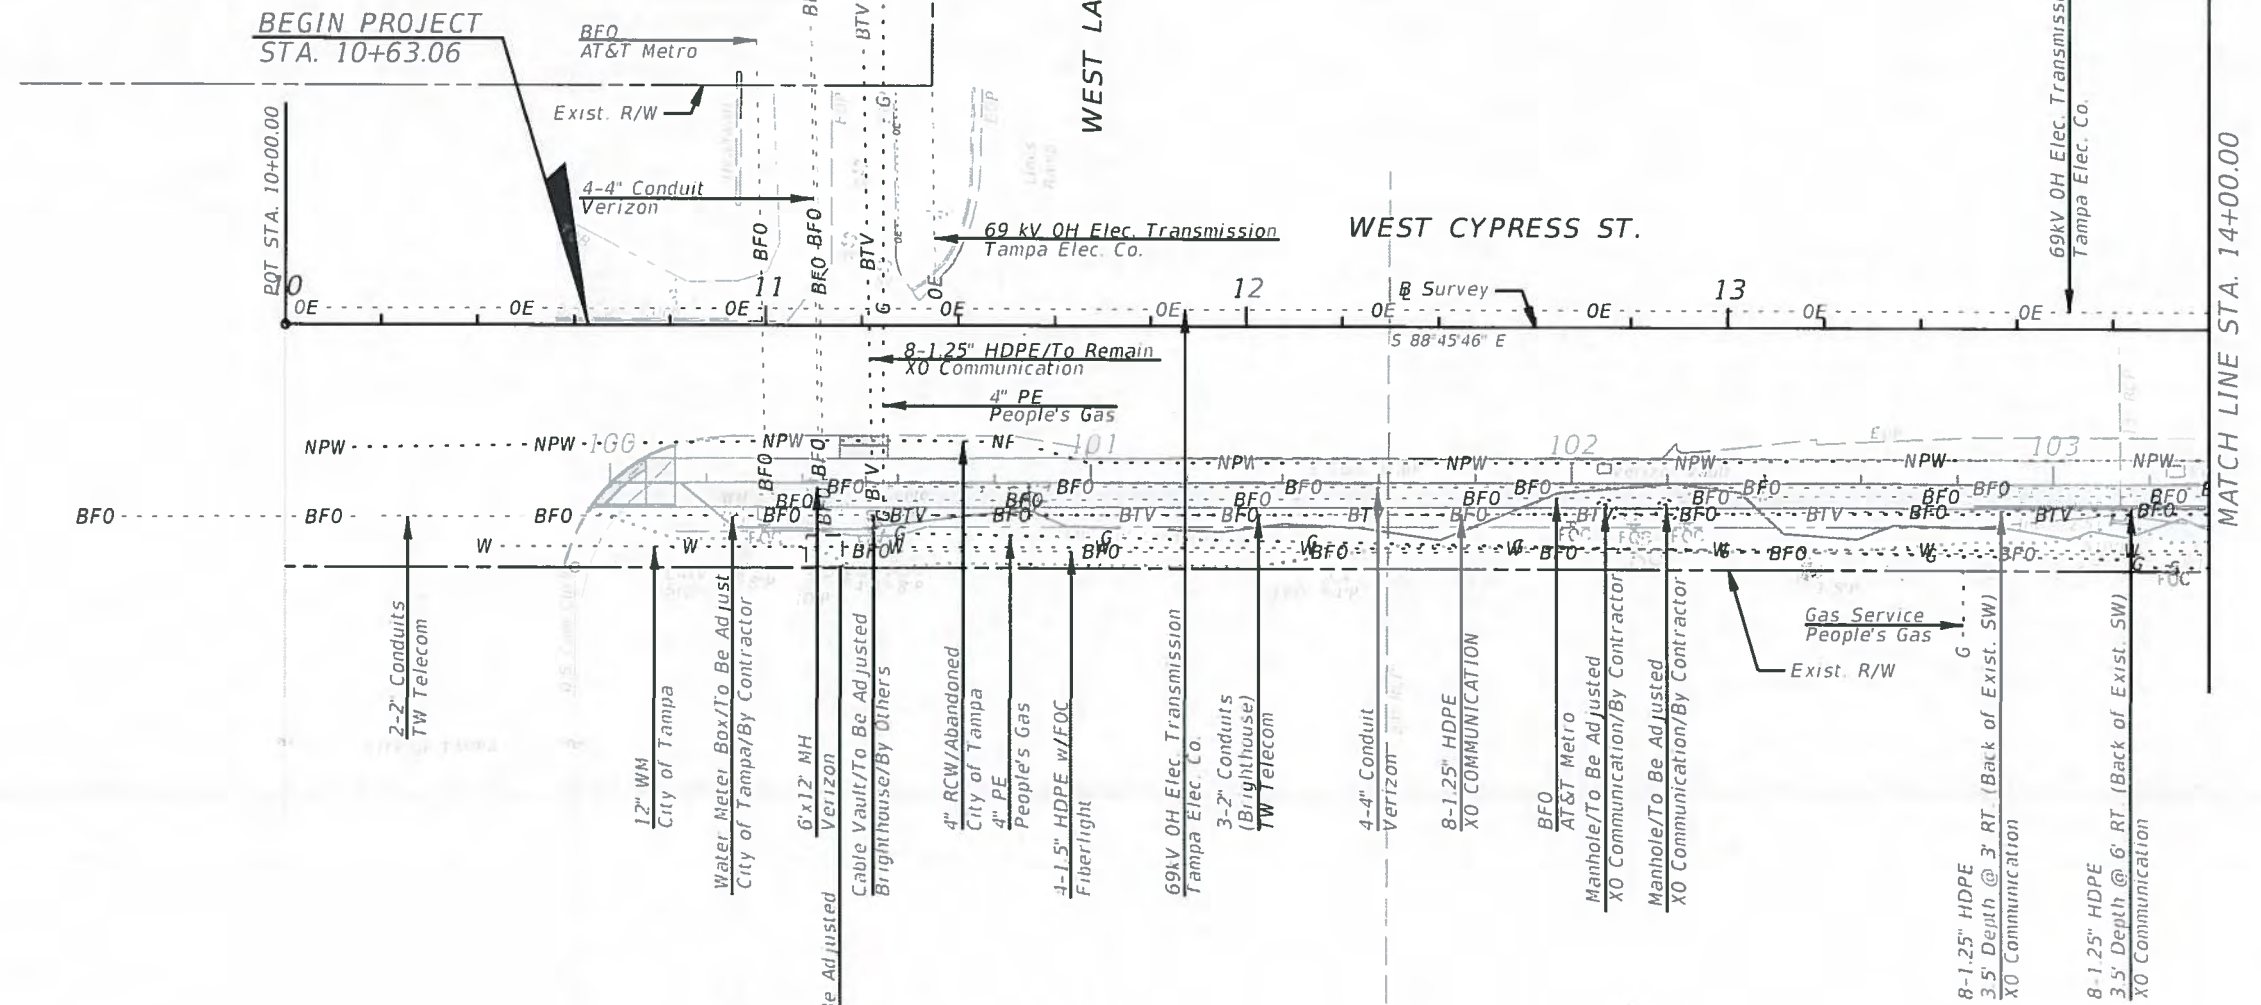

REVISIONS				CITY OF TAMPA TRANSPORTATION DEPARTMENT		WEST CYPRESS ST. UTILITY ADJUSTMENTS (1)	SHEET NO. 24
DATE	DESCRIPTION	DATE	DESCRIPTION	FINANCIAL PROJECT ID	CITY PROJECT ID		
				432714-1-58-01	1000263		


GREGORY S. TRIM
P.E. LICENSE NUMBER RE0058935
SAM SCHWARTZ ENGINEERING
2709 N. ROCKY POINT BLVD. SUITE 101
TAMPA, FL 33607
CERTIFICATE OF AUTHORIZATION 1000263



MATCH LINE STA. 14+00.00

MATCH LINE STA. 19+60.00

WEST CYPRESS ST.

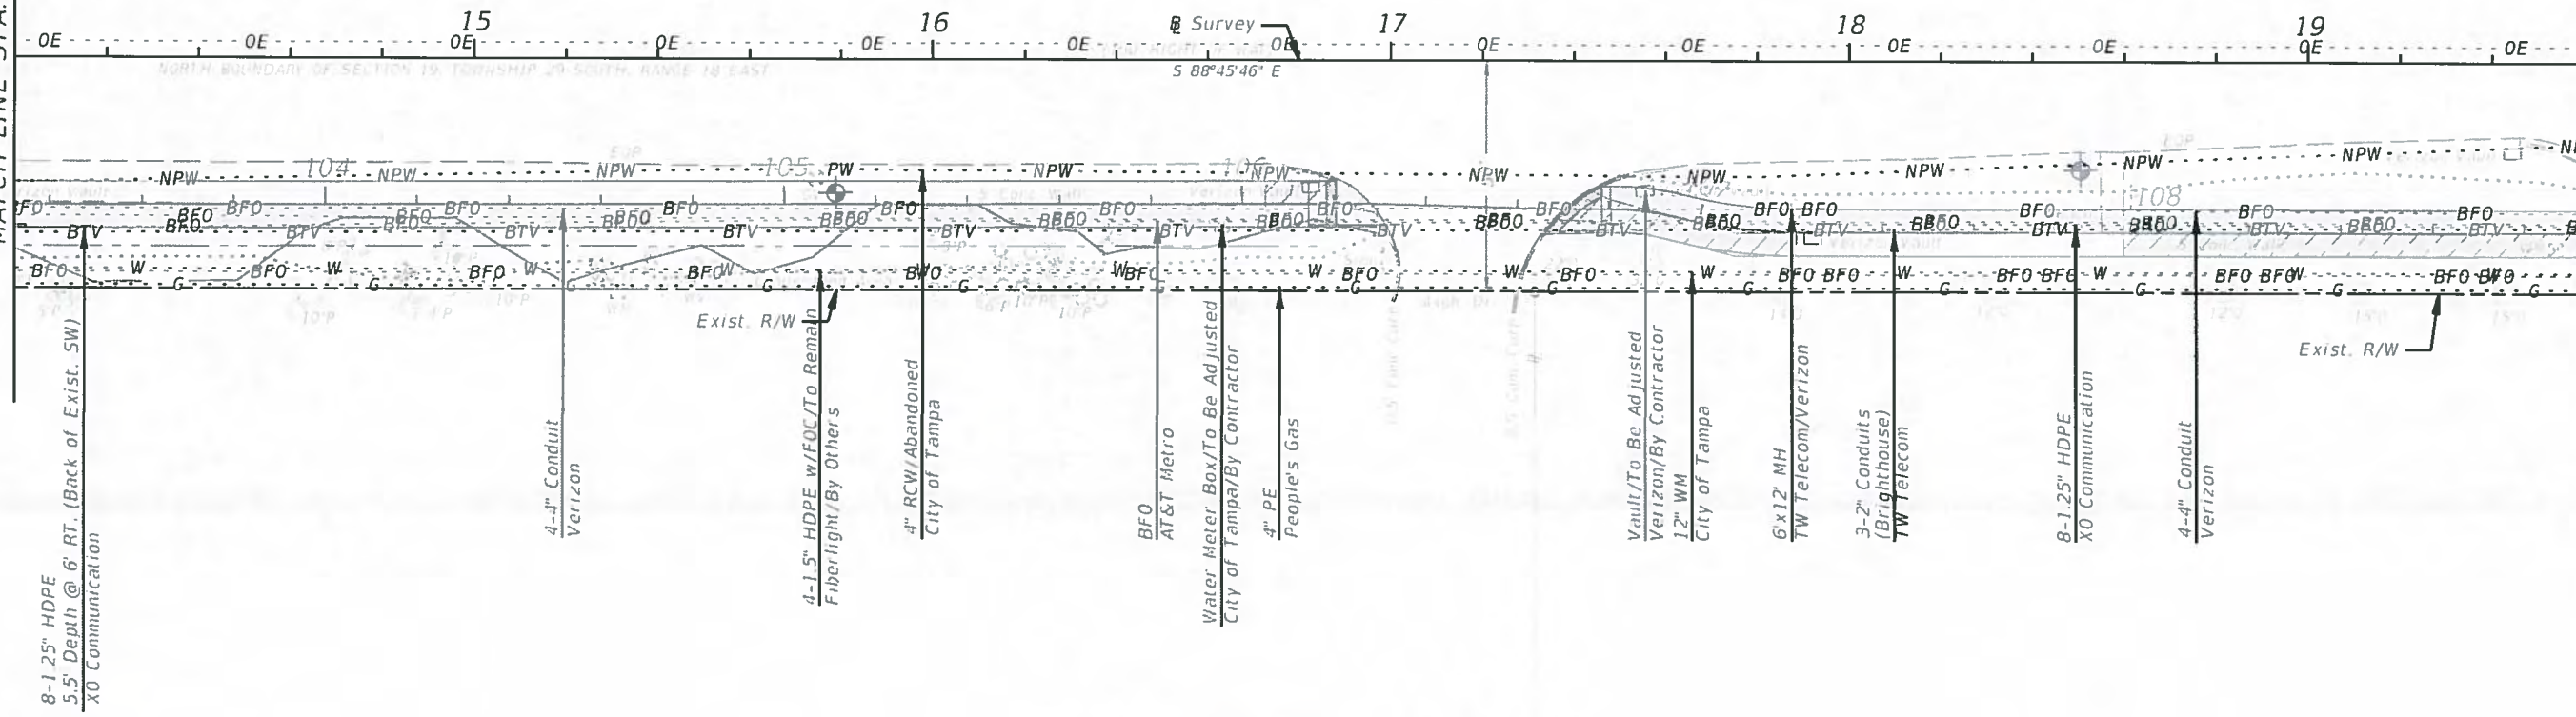


REVISIONS				CITY OF TAMPA TRANSPORTATION DEPARTMENT		WEST CYPRESS ST. UTILITY ADJUSTMENTS (2)	SHEET NO. 25
DATE	DESCRIPTION	DATE	DESCRIPTION				
				FINANCIAL PROJECT ID 432714-1-58-01	CITY PROJECT ID 1000263		

GREGORY S. TRIMPE
P.E. LICENSE NUMBER 52935
SAM SCHWARTZ ENGINEERING
2709 N. ROCKY POINT DR. SUITE 304
TAMPA, FL 33607
CERTIFICATE OF AUTHORIZATION 30268



MATCH LINE STA. 19+60.00

MATCH LINE STA. 25+20.00

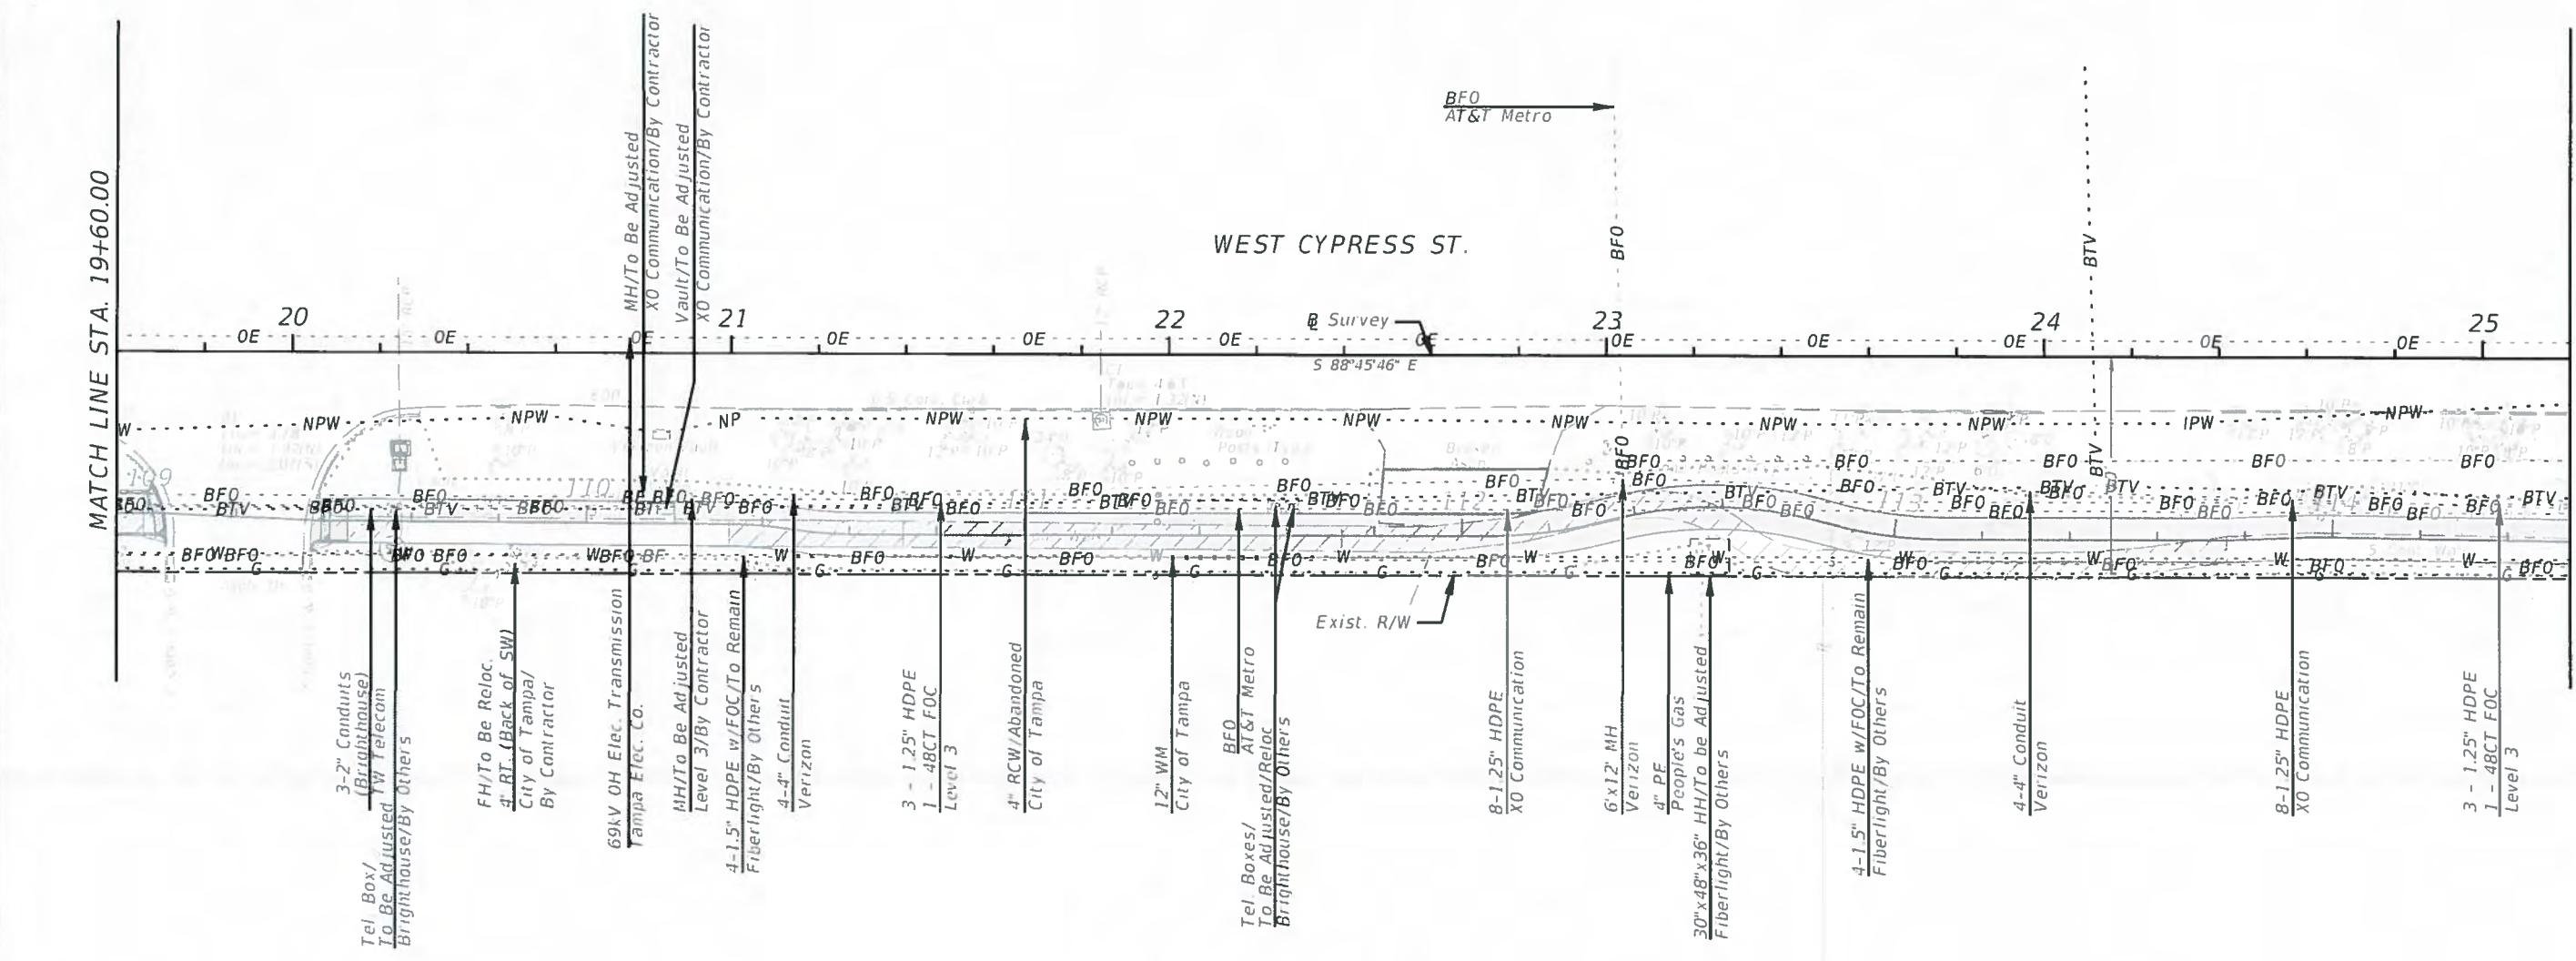


REVISIONS			
DATE	DESCRIPTION	DATE	DESCRIPTION

GREGORY S. TRIM, P.E. P.E. LICENSE NUMBER 52935 SAM SCHWARTZ ENGINEERING, INC. 2709 N. ROCKY POINT BLVD., SUITE 100 TAMPA, FL 33607 CERTIFICATE OF AUTHORITY 1268		CITY OF TAMPA TRANSPORTATION DEPARTMENT FINANCIAL PROJECT ID 432714-1-58-01		CITY PROJECT ID 1000263	
--	--	--	--	----------------------------	--

WEST CYPRESS ST. UTILITY ADJUSTMENTS (3)		SHEET NO. 26
---	--	-----------------




4/24/2015 4:18:06 PM Y:\13 05 1891 RFP 13 D 000027 J Walk Bike Projs Design Cypress St Corrs\4327141

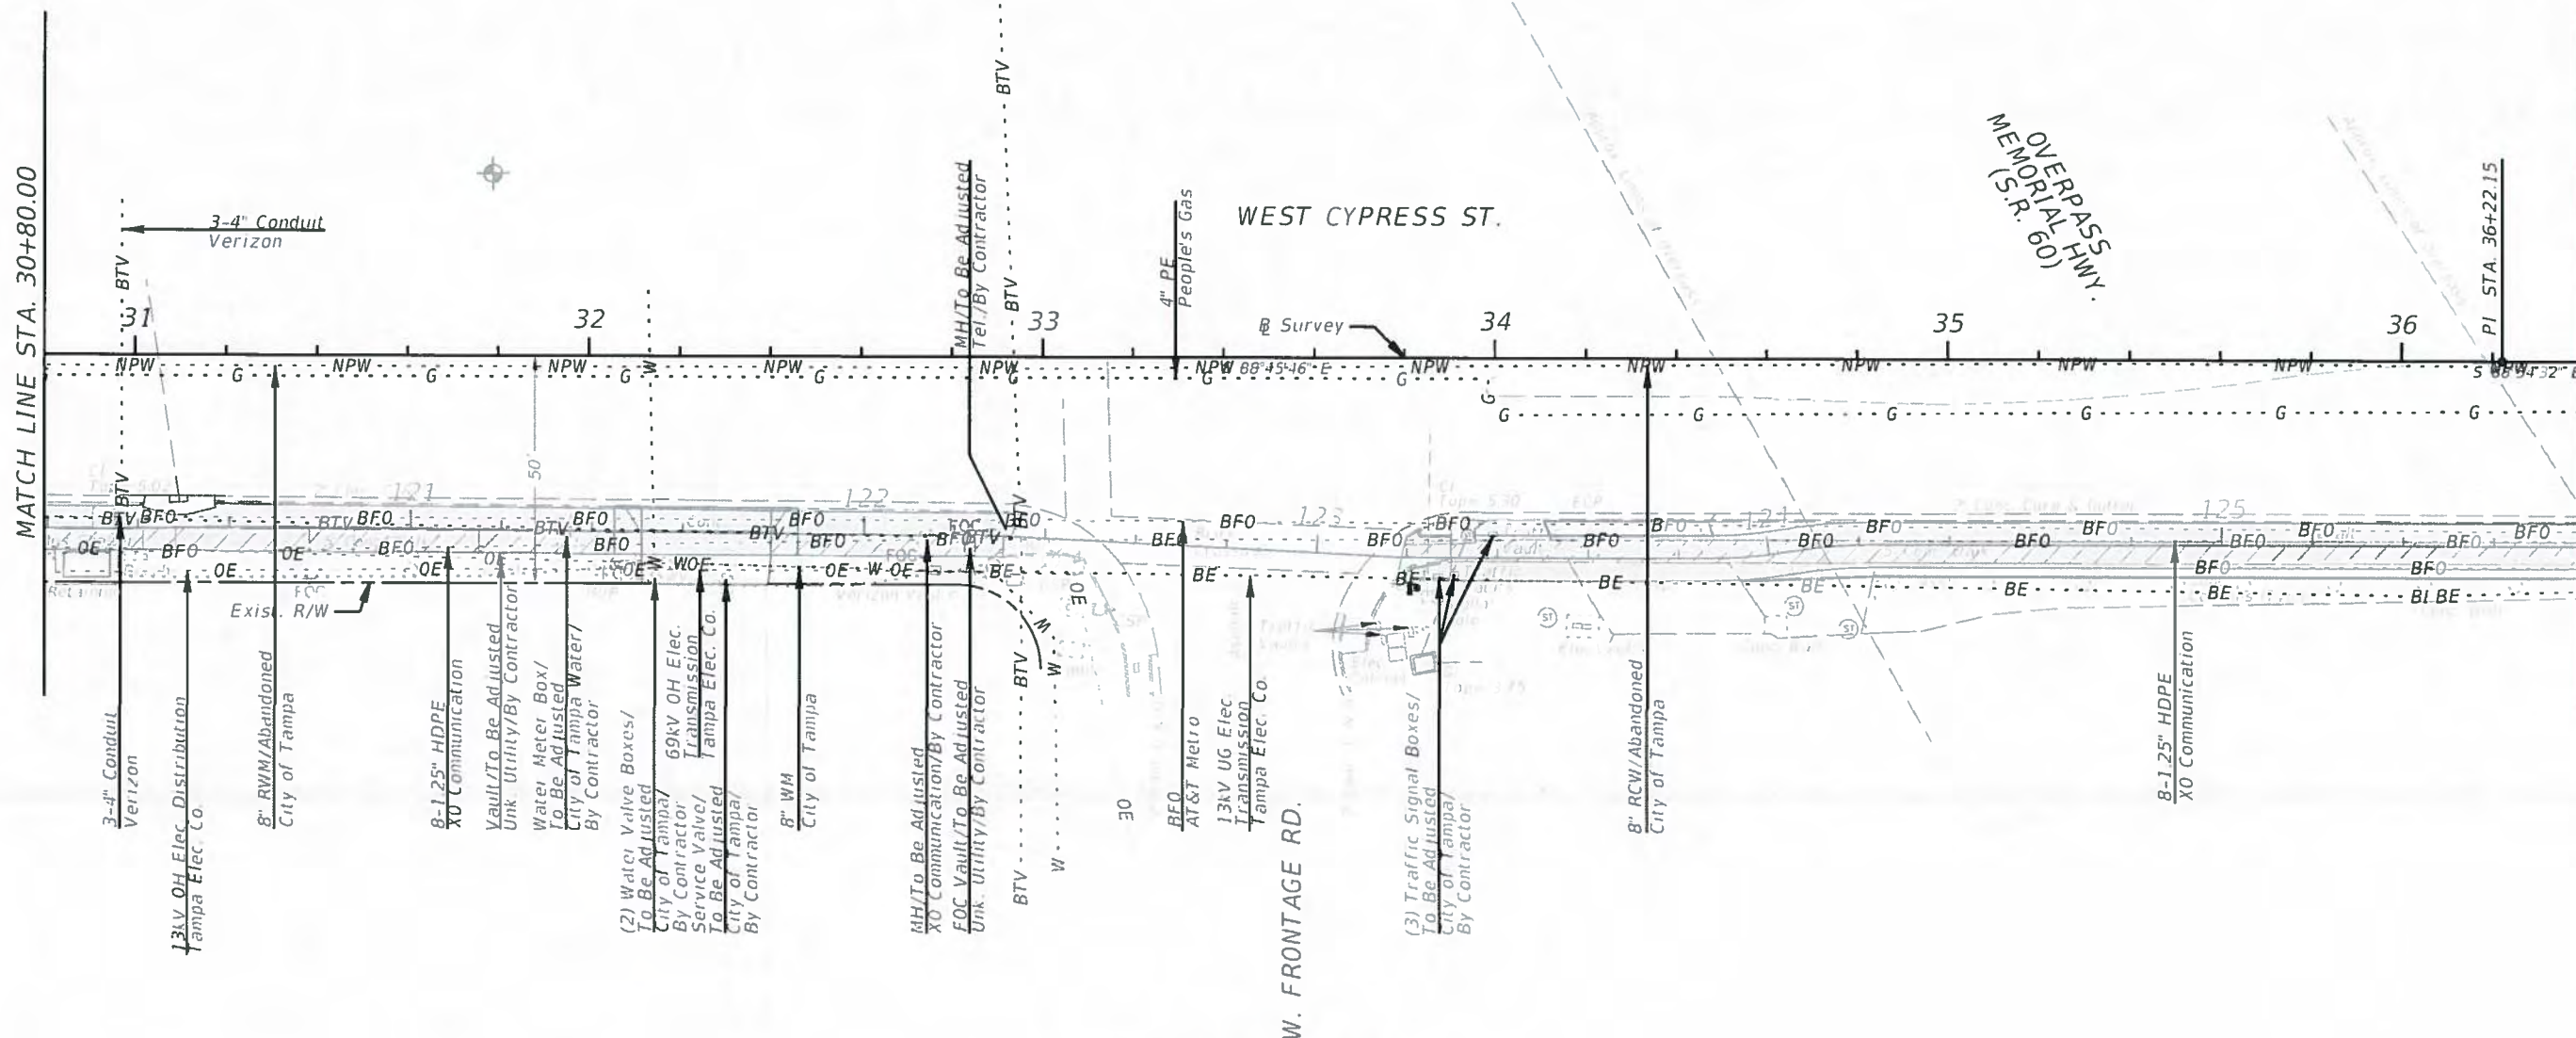


REVISIONS				CITY OF TAMPA TRANSPORTATION DEPARTMENT		WEST CYPRESS ST. UTILITY ADJUSTMENTS (5)	SHEET NO. 28
DATE	DESCRIPTION	DATE	DESCRIPTION	FINANCIAL PROJECT ID	CITY PROJECT ID		
				432714-1-58-01	1000263		

GREGORY S. TRIMPE
P.E. LICENSE NUMBER 53935
SAM SCHWARTZ ENGINEERING
2709 N. ROCKY POINT BLVD., SUITE 100
TAMPA, FL 33607
CERTIFICATE OF AUTHORIZATION 18200


STATE OF FLORIDA
REGISTERED ENGINEER

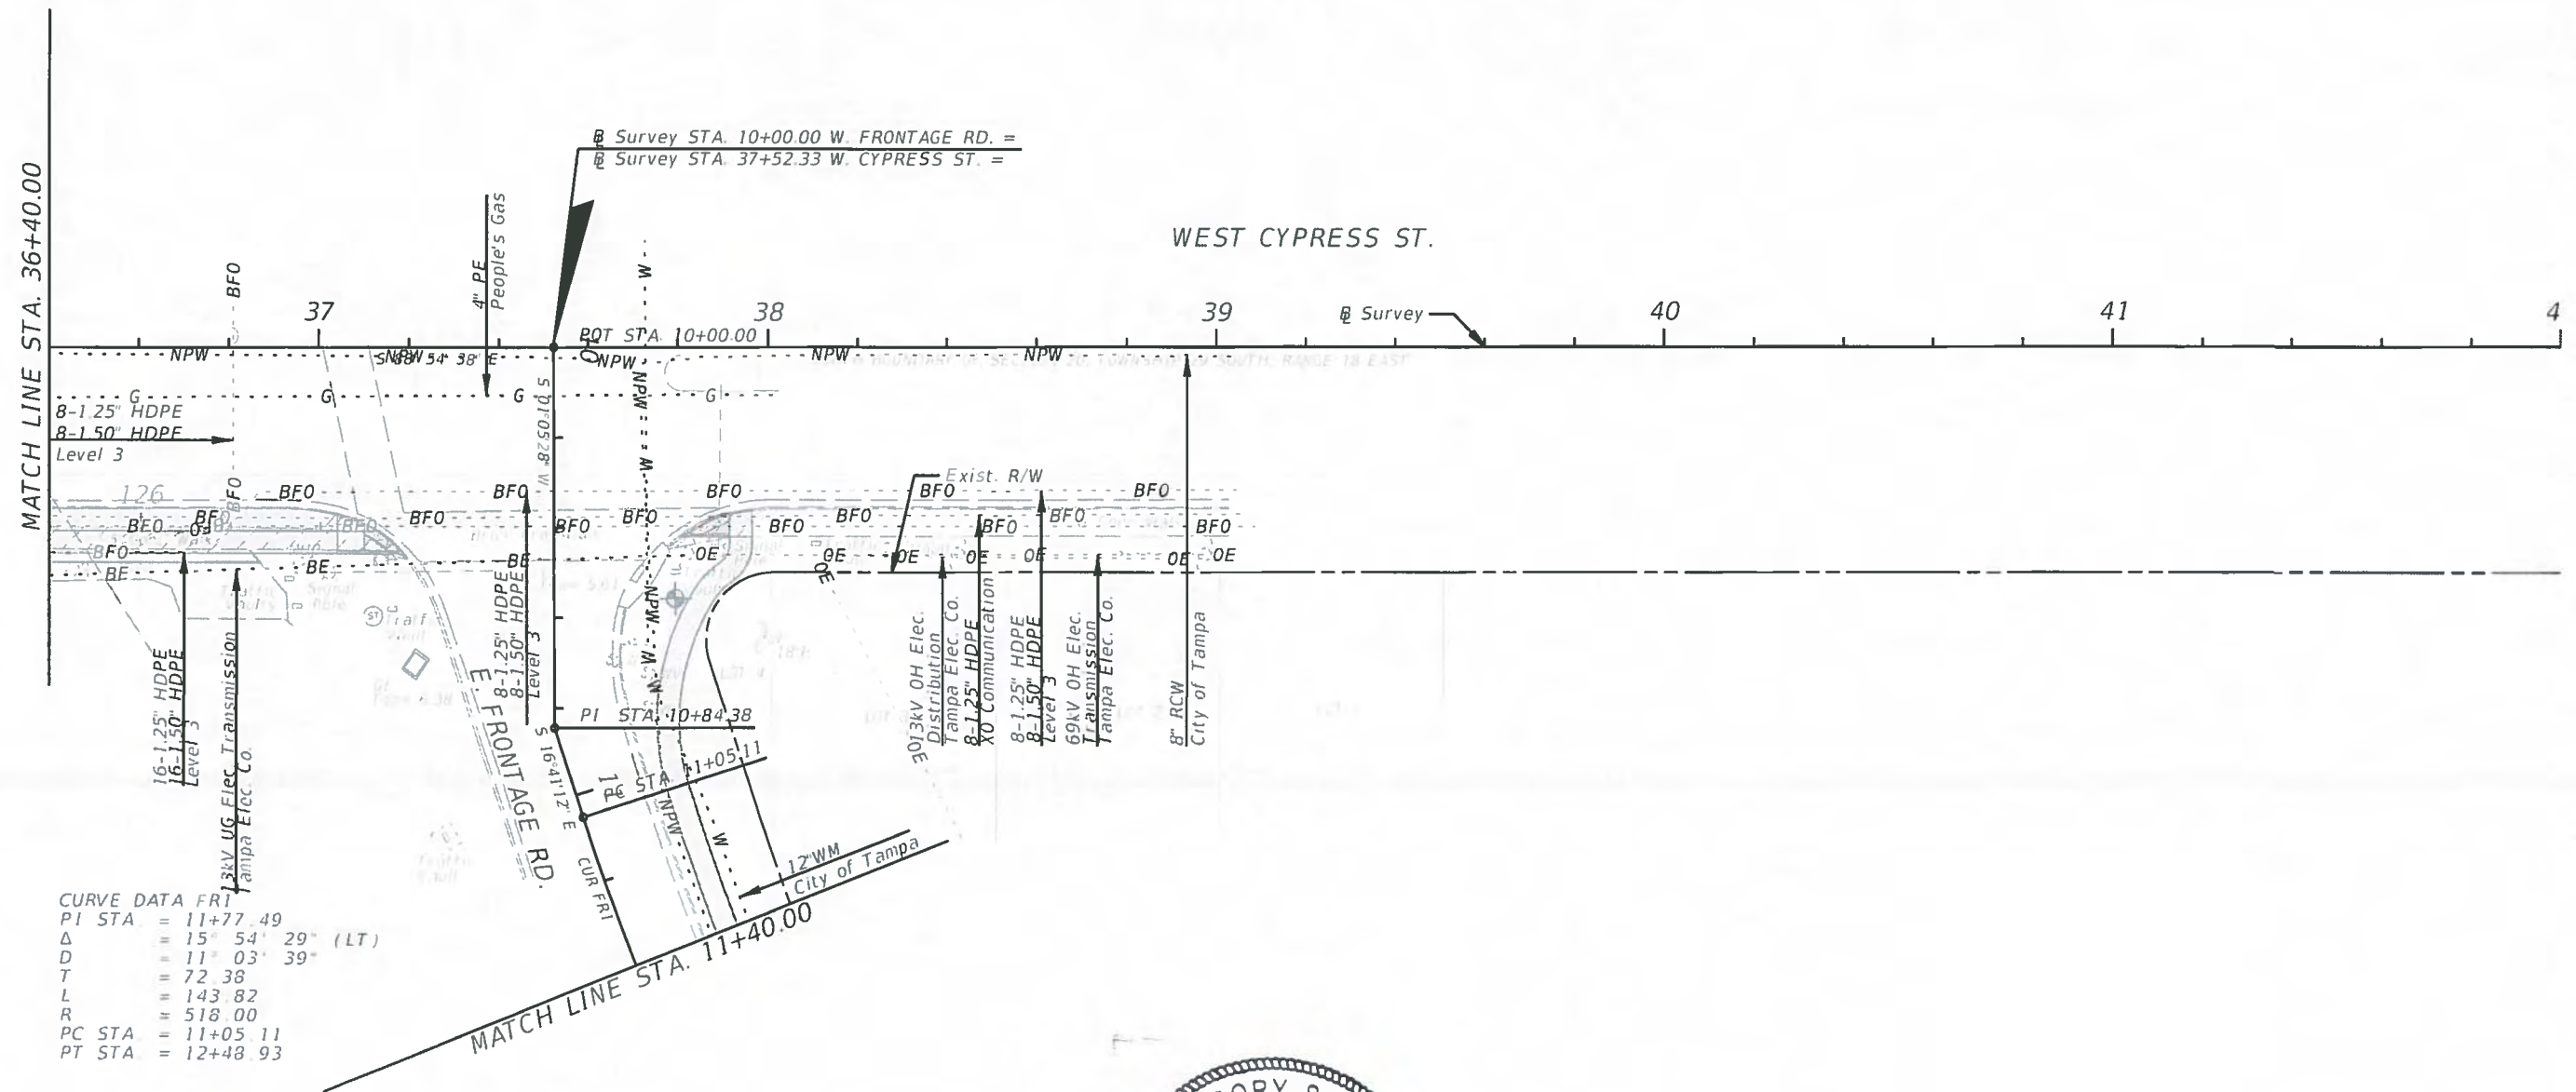


CURVE DATA FRI
PI STA = 11+77.49
Δ = 15° 54' 29" (LT)
D = 11' 03' 39"
T = 72.38
L = 143.82
R = 518.00
PC STA = 11+05.11
PT STA = 12+48.93

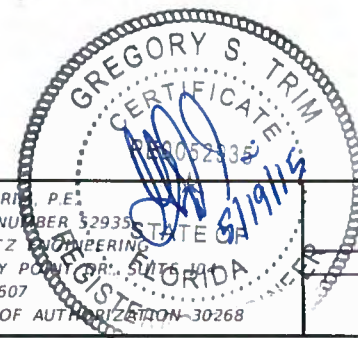


REVISIONS				GREGORY S. TRIM, P.E. P.E. LICENSE NUMBER 29335, STATE OF FLORIDA SAM SCHWARTZ ENGINEERING 2709 N. ROCKY POINT DR., SUITE 101 TAMPA, FL 33607 CERTIFICATE OF AUTHORIZATION 30268	CITY OF TAMPA TRANSPORTATION DEPARTMENT		WEST CYPRESS ST. UTILITY ADJUSTMENTS (6)	SHEET NO. 29
DATE	DESCRIPTION	DATE	DESCRIPTION		FINANCIAL PROJECT ID	CITY PROJECT ID		
					432714-1-58-01	1000263		

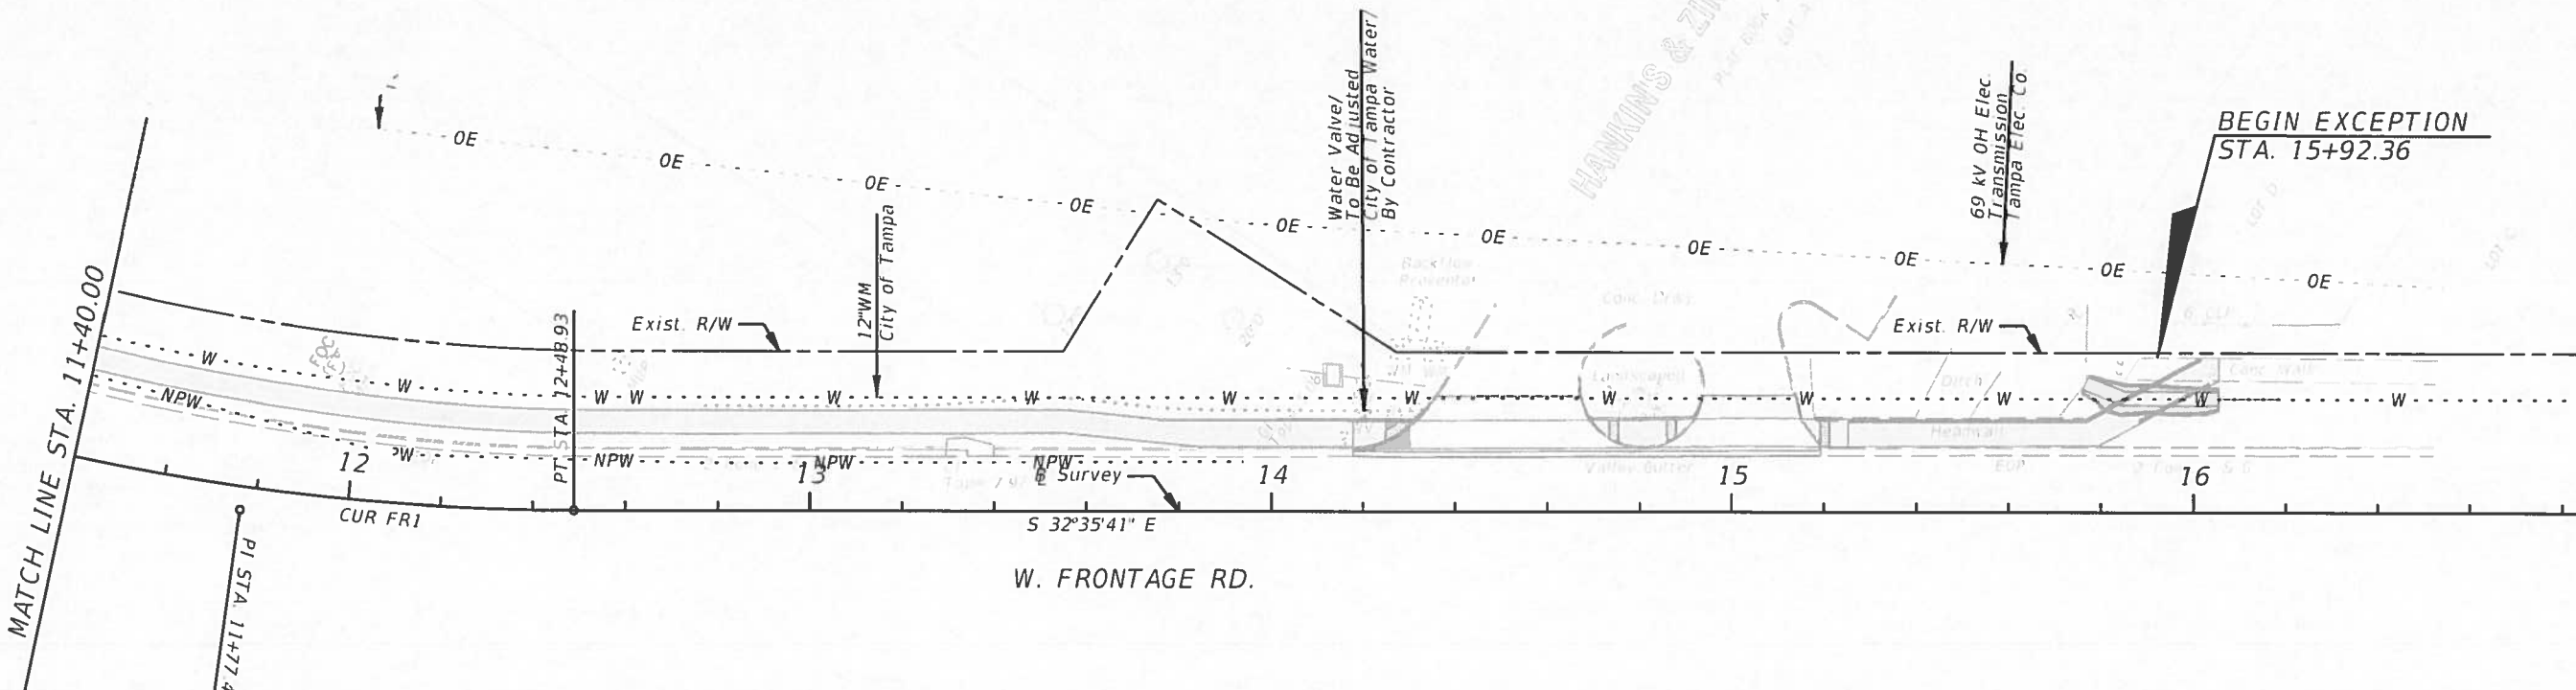

CURVE DATA FR1
PI STA. = 11+77.49
Δ = 15° 54' 29" (LT)
D = 11' 03' 39"
T = 72.38
L = 143.82
R = 518.00
PC STA. = 11+05.11
PT STA. = 12+48.93

 


REVISIONS				GREGORY S. TRIM, P.E. PE LICENSE NUMBER 12935 SAM SCHWARTZ ENGINEERING, INC. 2709 N. ROCKY POINT DRIVE TAMPA, FL 33607 CERTIFICATE OF AUTHORIZATION 30088	CITY OF TAMPA TRANSPORTATION DEPARTMENT FINANCIAL PROJECT ID 432714-1-58-01		CITY PROJECT ID 1000263	W. FRONTAGE RD. UTILITY ADJUSTMENTS (7)		SHEET NO. 30
DATE	DESCRIPTION	DATE	DESCRIPTION							

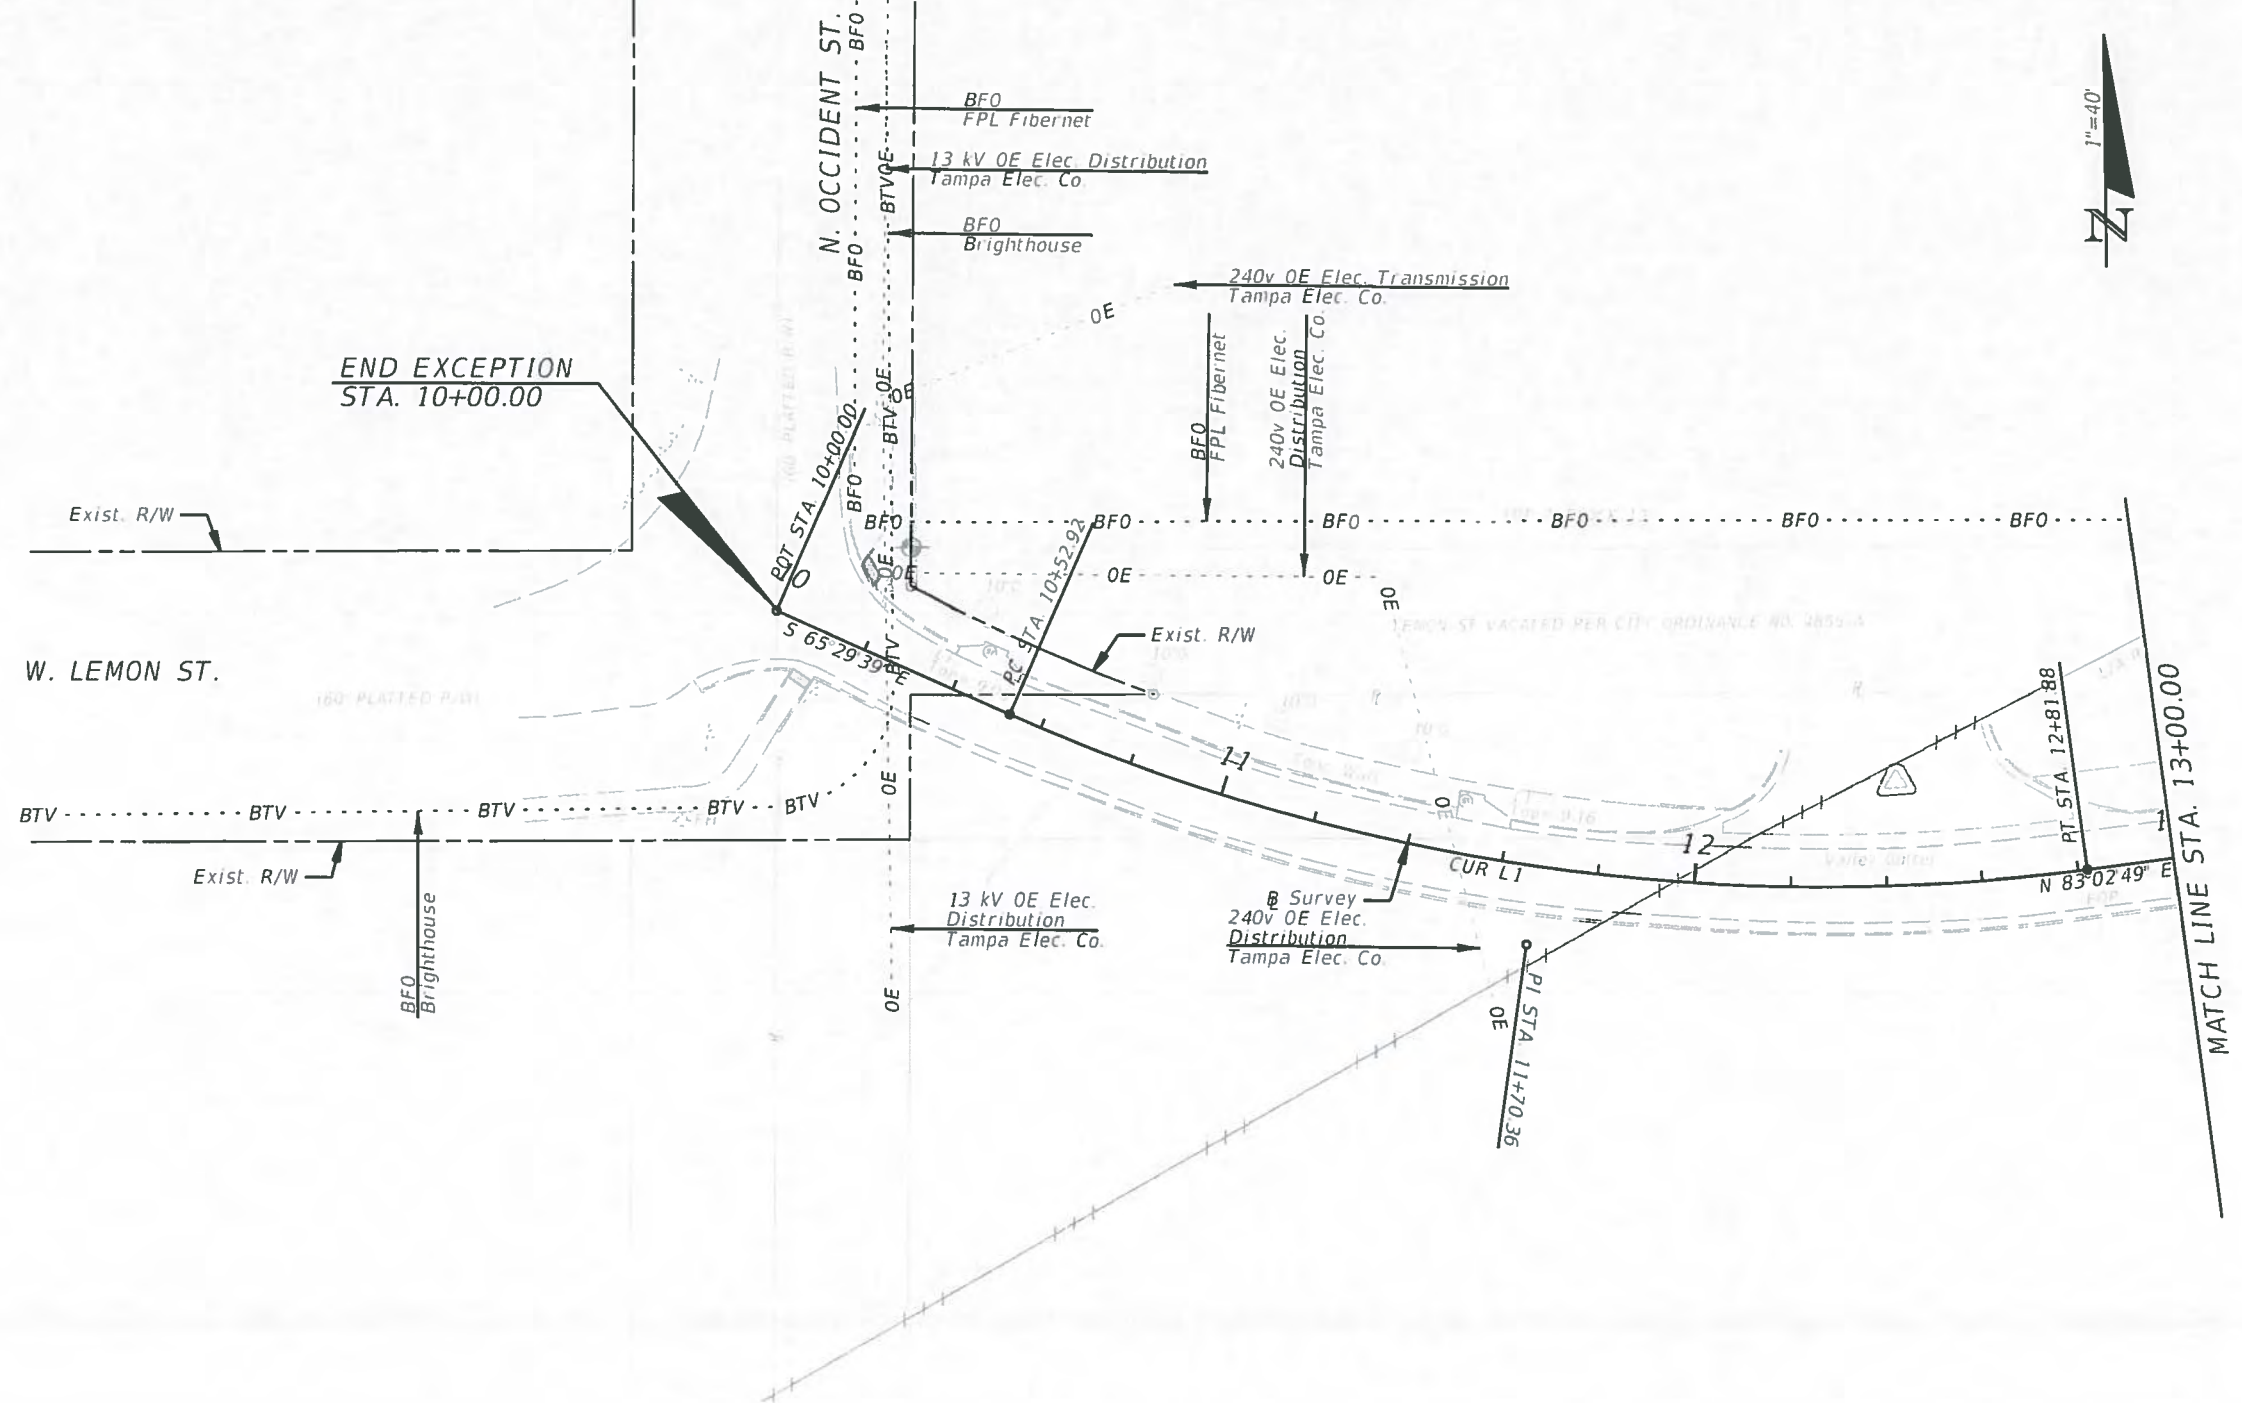

CURVE DATA L1
 PI STA = 11+70.36
 Δ = 31° 27' 32" (LT)
 D = 13° 44' 24"
 T = 117.44
 L = 228.96
 R = 417.00
 PC STA = 10+52.92
 PT STA = 12+81.88



REVISIONS				GREGORY S. TRIM, P.E. P.E. LICENSE NUMBER 20935 SAM SCHWARTZ ENGINEERING 2709 N. ROCKY POINT BLVD. SUITE 104 TAMPA, FL 33607 CERTIFICATE OF AUTHORIZATION 10258	CITY OF TAMPA TRANSPORTATION DEPARTMENT		W. LEMON ST. UTILITY ADJUSTMENTS (8)	SHEET NO. 31
DATE	DESCRIPTION	DATE	DESCRIPTION		FINANCIAL PROJECT ID	CITY PROJECT ID		
					432714-1-58-01	1000263		

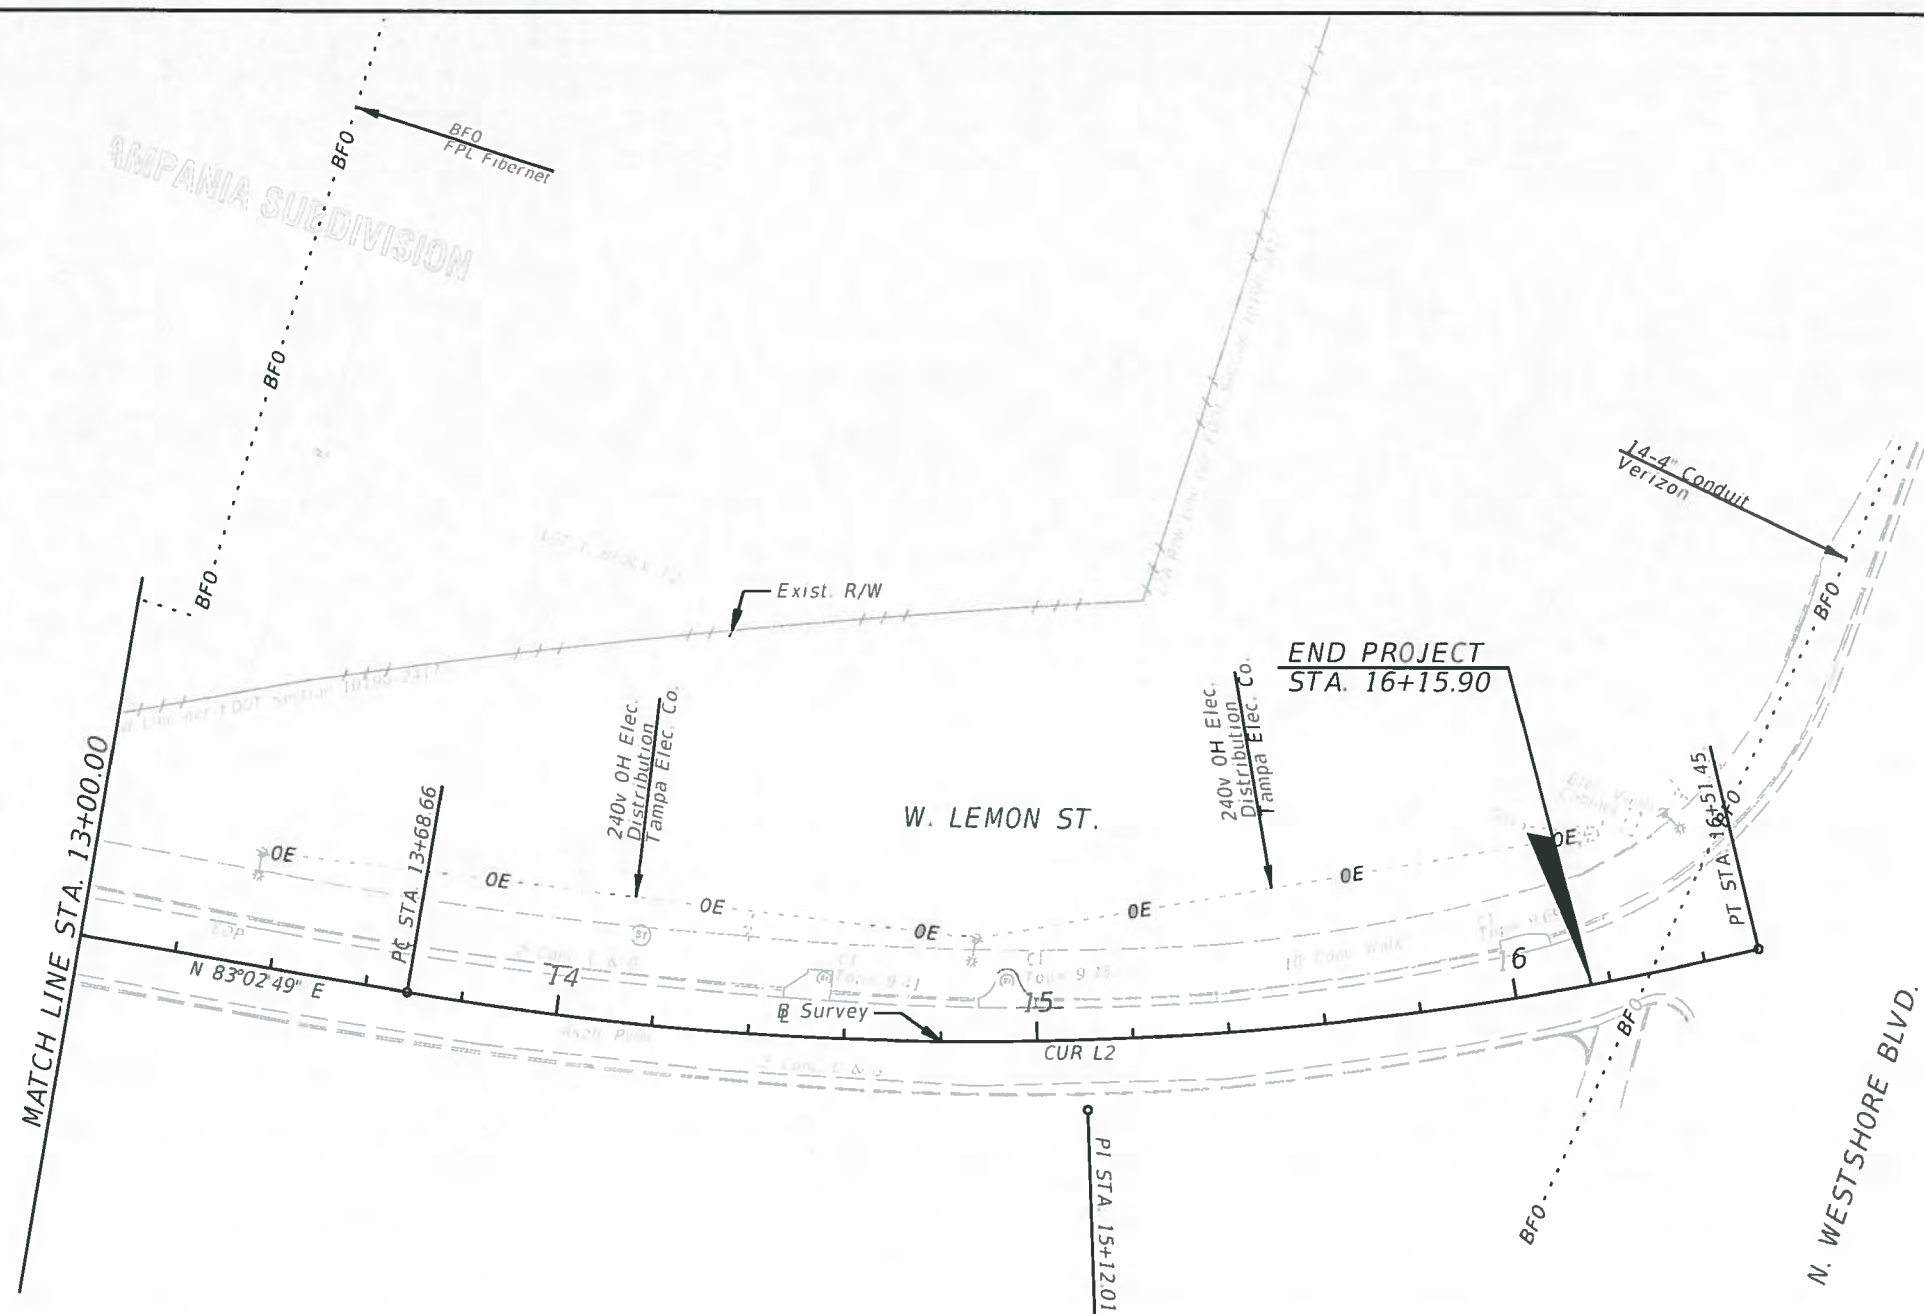

CURVE DATA L2
PI STA. 15+12.00
Δ 23° 00' 00"
D 8.00
T 1.00
L 1.00
R 1.00
PC STA. 13+68.66
PT STA. 16+51.45



REVISIONS				CITY OF TAMPA TRANSPORTATION DEPARTMENT	W. LEMON ST. UTILITY ADJUSTMENTS (9)		SHEET NO. 32
DATE	DESCRIPTION	DATE	DESCRIPTION				
				FINANCIAL PROJECT ID 432714-1-58-01	CITY PROJECT ID 1000263		

GREGORY S. TRIMPE
P.E. LICENSE NO. 52935
2709 N. ROCKY POINT BLVD.
SUITE 101
TAMPA, FL 33607
CERTIFICATE OF AUTHORIZATION 30268