


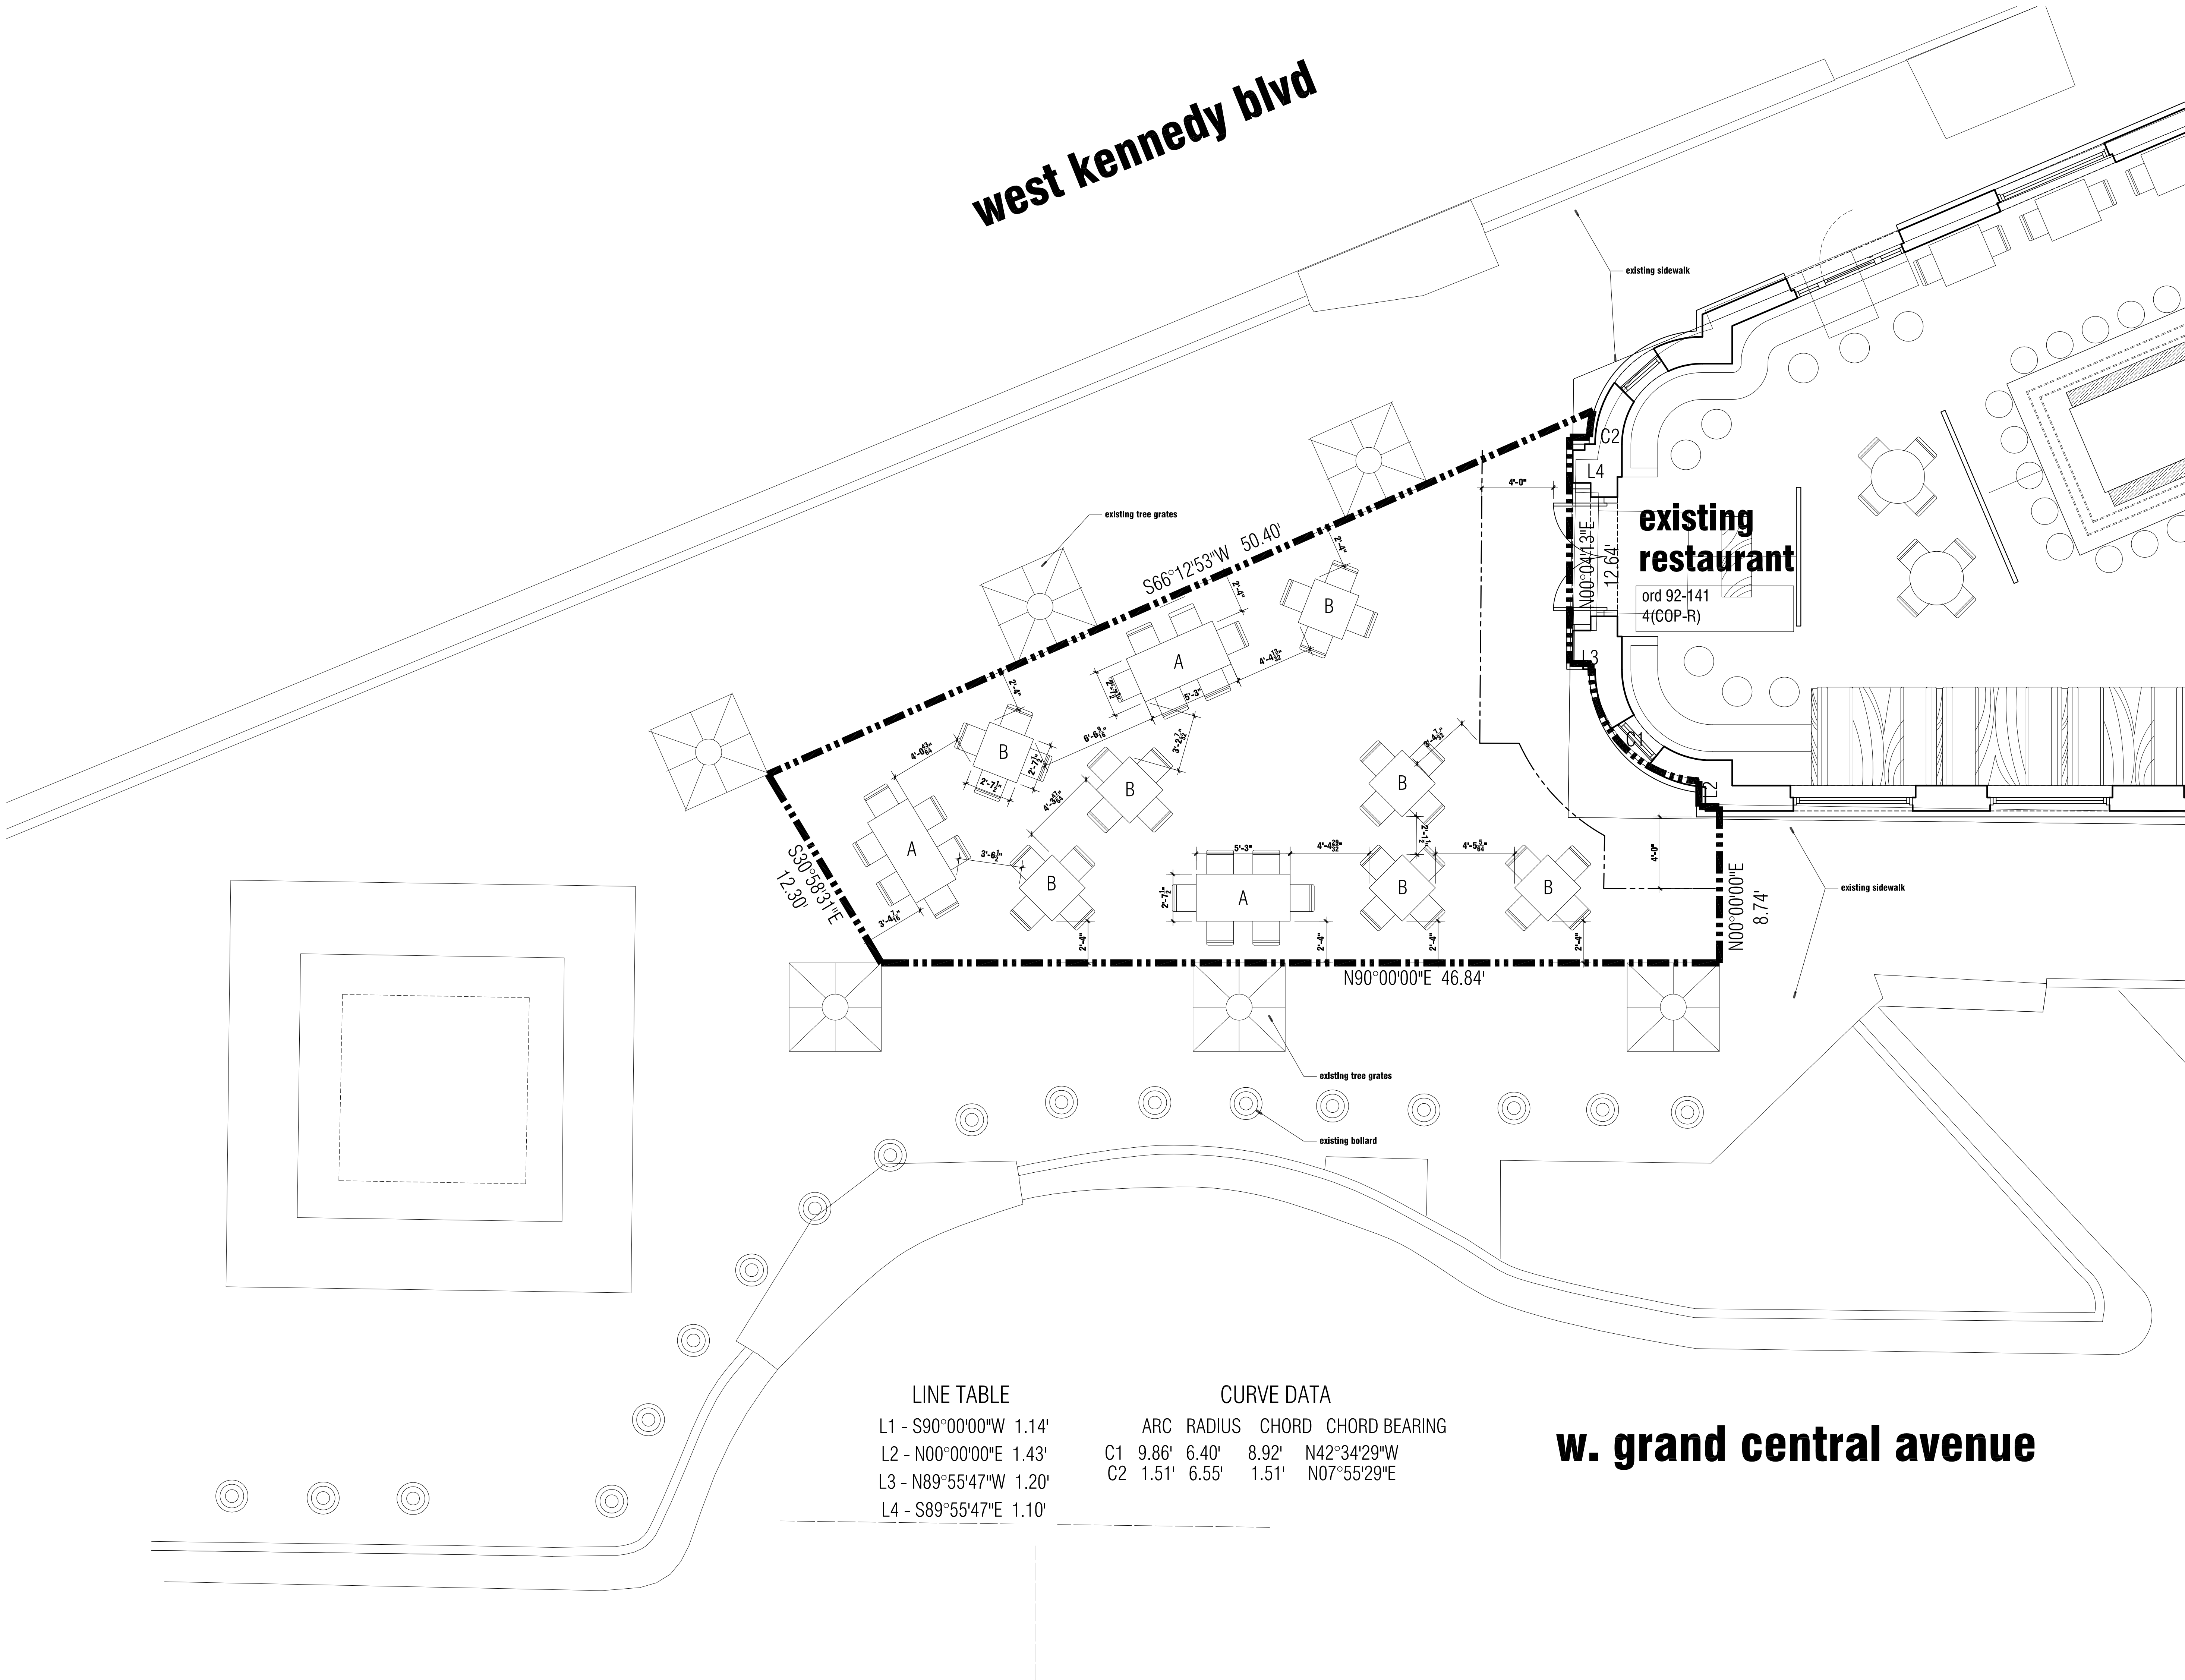

project:
interior alteration
442
restaurant
442 w kennedy blvd
tampa, fl 33605

client:
weco, LLC
133 bosporous ave
tampa, FL 33606

permit 07.12.19

Drawn: A
Checked: A

sheet title:
cafe seating
site plan
1/4" = 1'