



# CITY OF TAMPA

Bob Buckhorn, Mayor

CONTRACT ADMINISTRATION DEPARTMENT

David L. Vaughn, AIA, Director

## ADDENDUM NO. 1

**DATE: June 25, 2014**

Contract 14-C-00043; Hyde Park Gateway Improvements

Bidders on the above referenced project are hereby notified that the following addendum is made to the Contract Documents. BIDS TO BE SUBMITTED SHALL CONFORM TO THIS NOTICE.




- Item 1: Replace Drawing Nos. E102, L120 and L301 with the attached Drawing Nos. E102, L120 and L301.
- Item 2: Attached for reference is the Pre-bid meeting Sign-in sheet.

All other provisions of the Contract Documents and Specifications not in conflict with this Addendum shall remain in full force and effect. Questions are to be e-mailed to [ContractAdministration@tampagov.net](mailto:ContractAdministration@tampagov.net).

*Jim Greiner*

Jim Greiner, P.E., Contract Management Supervisor



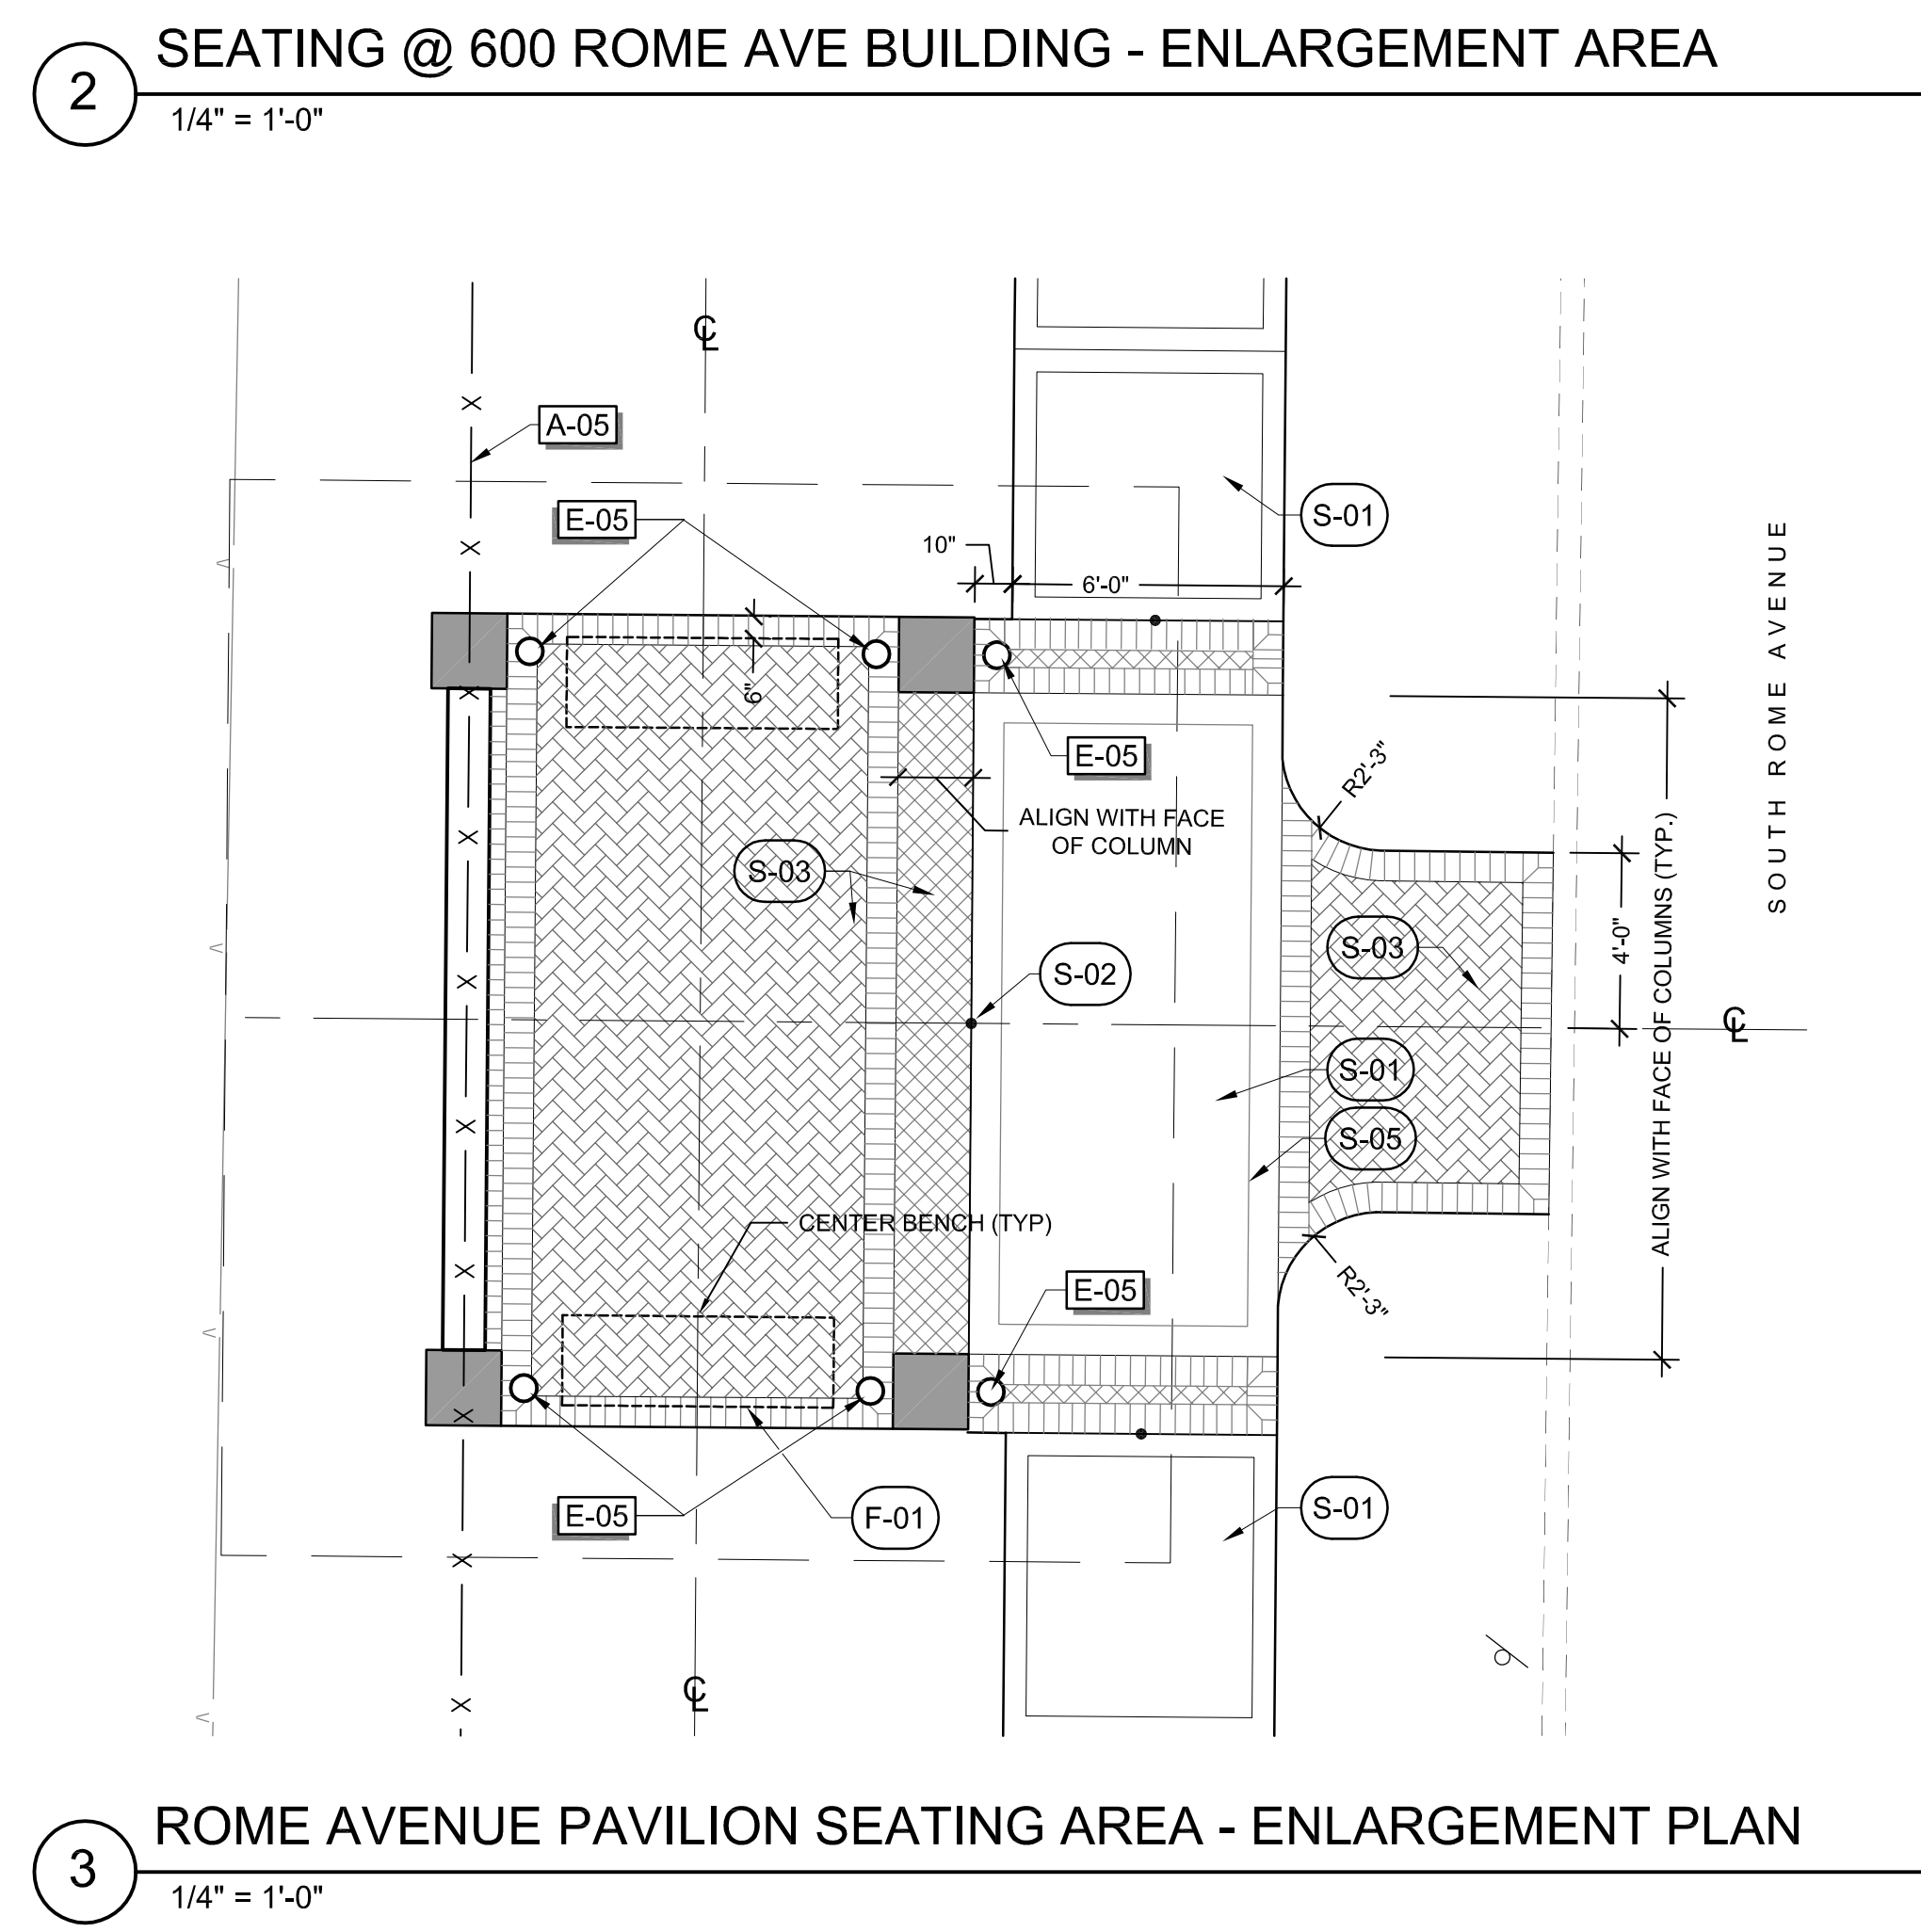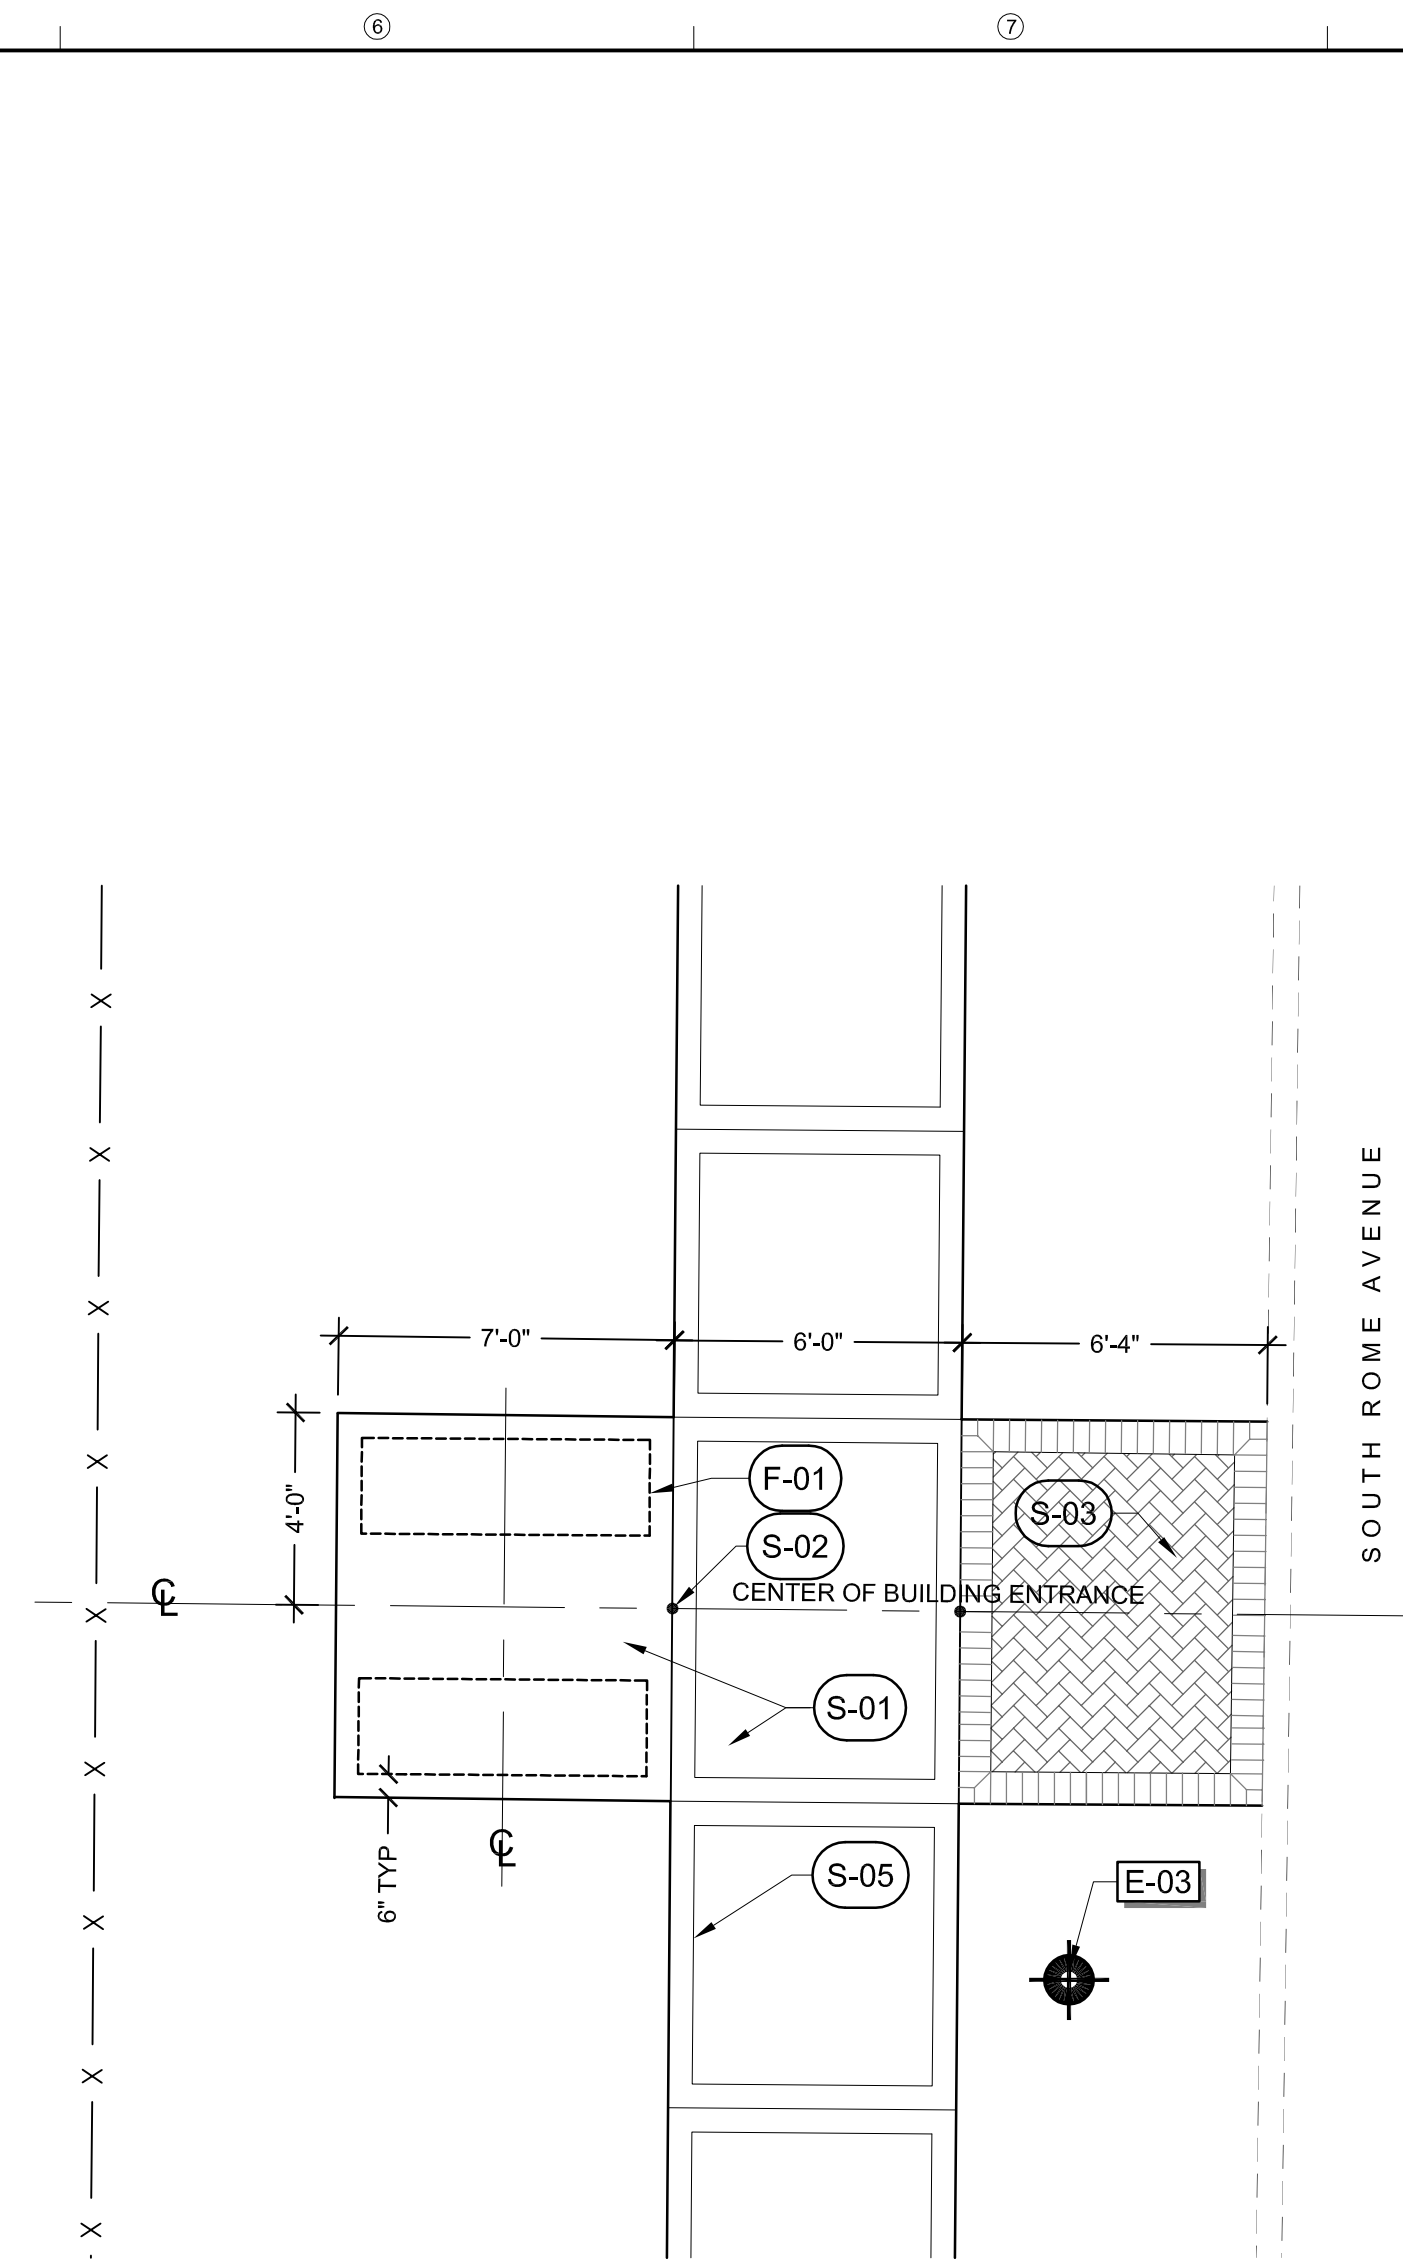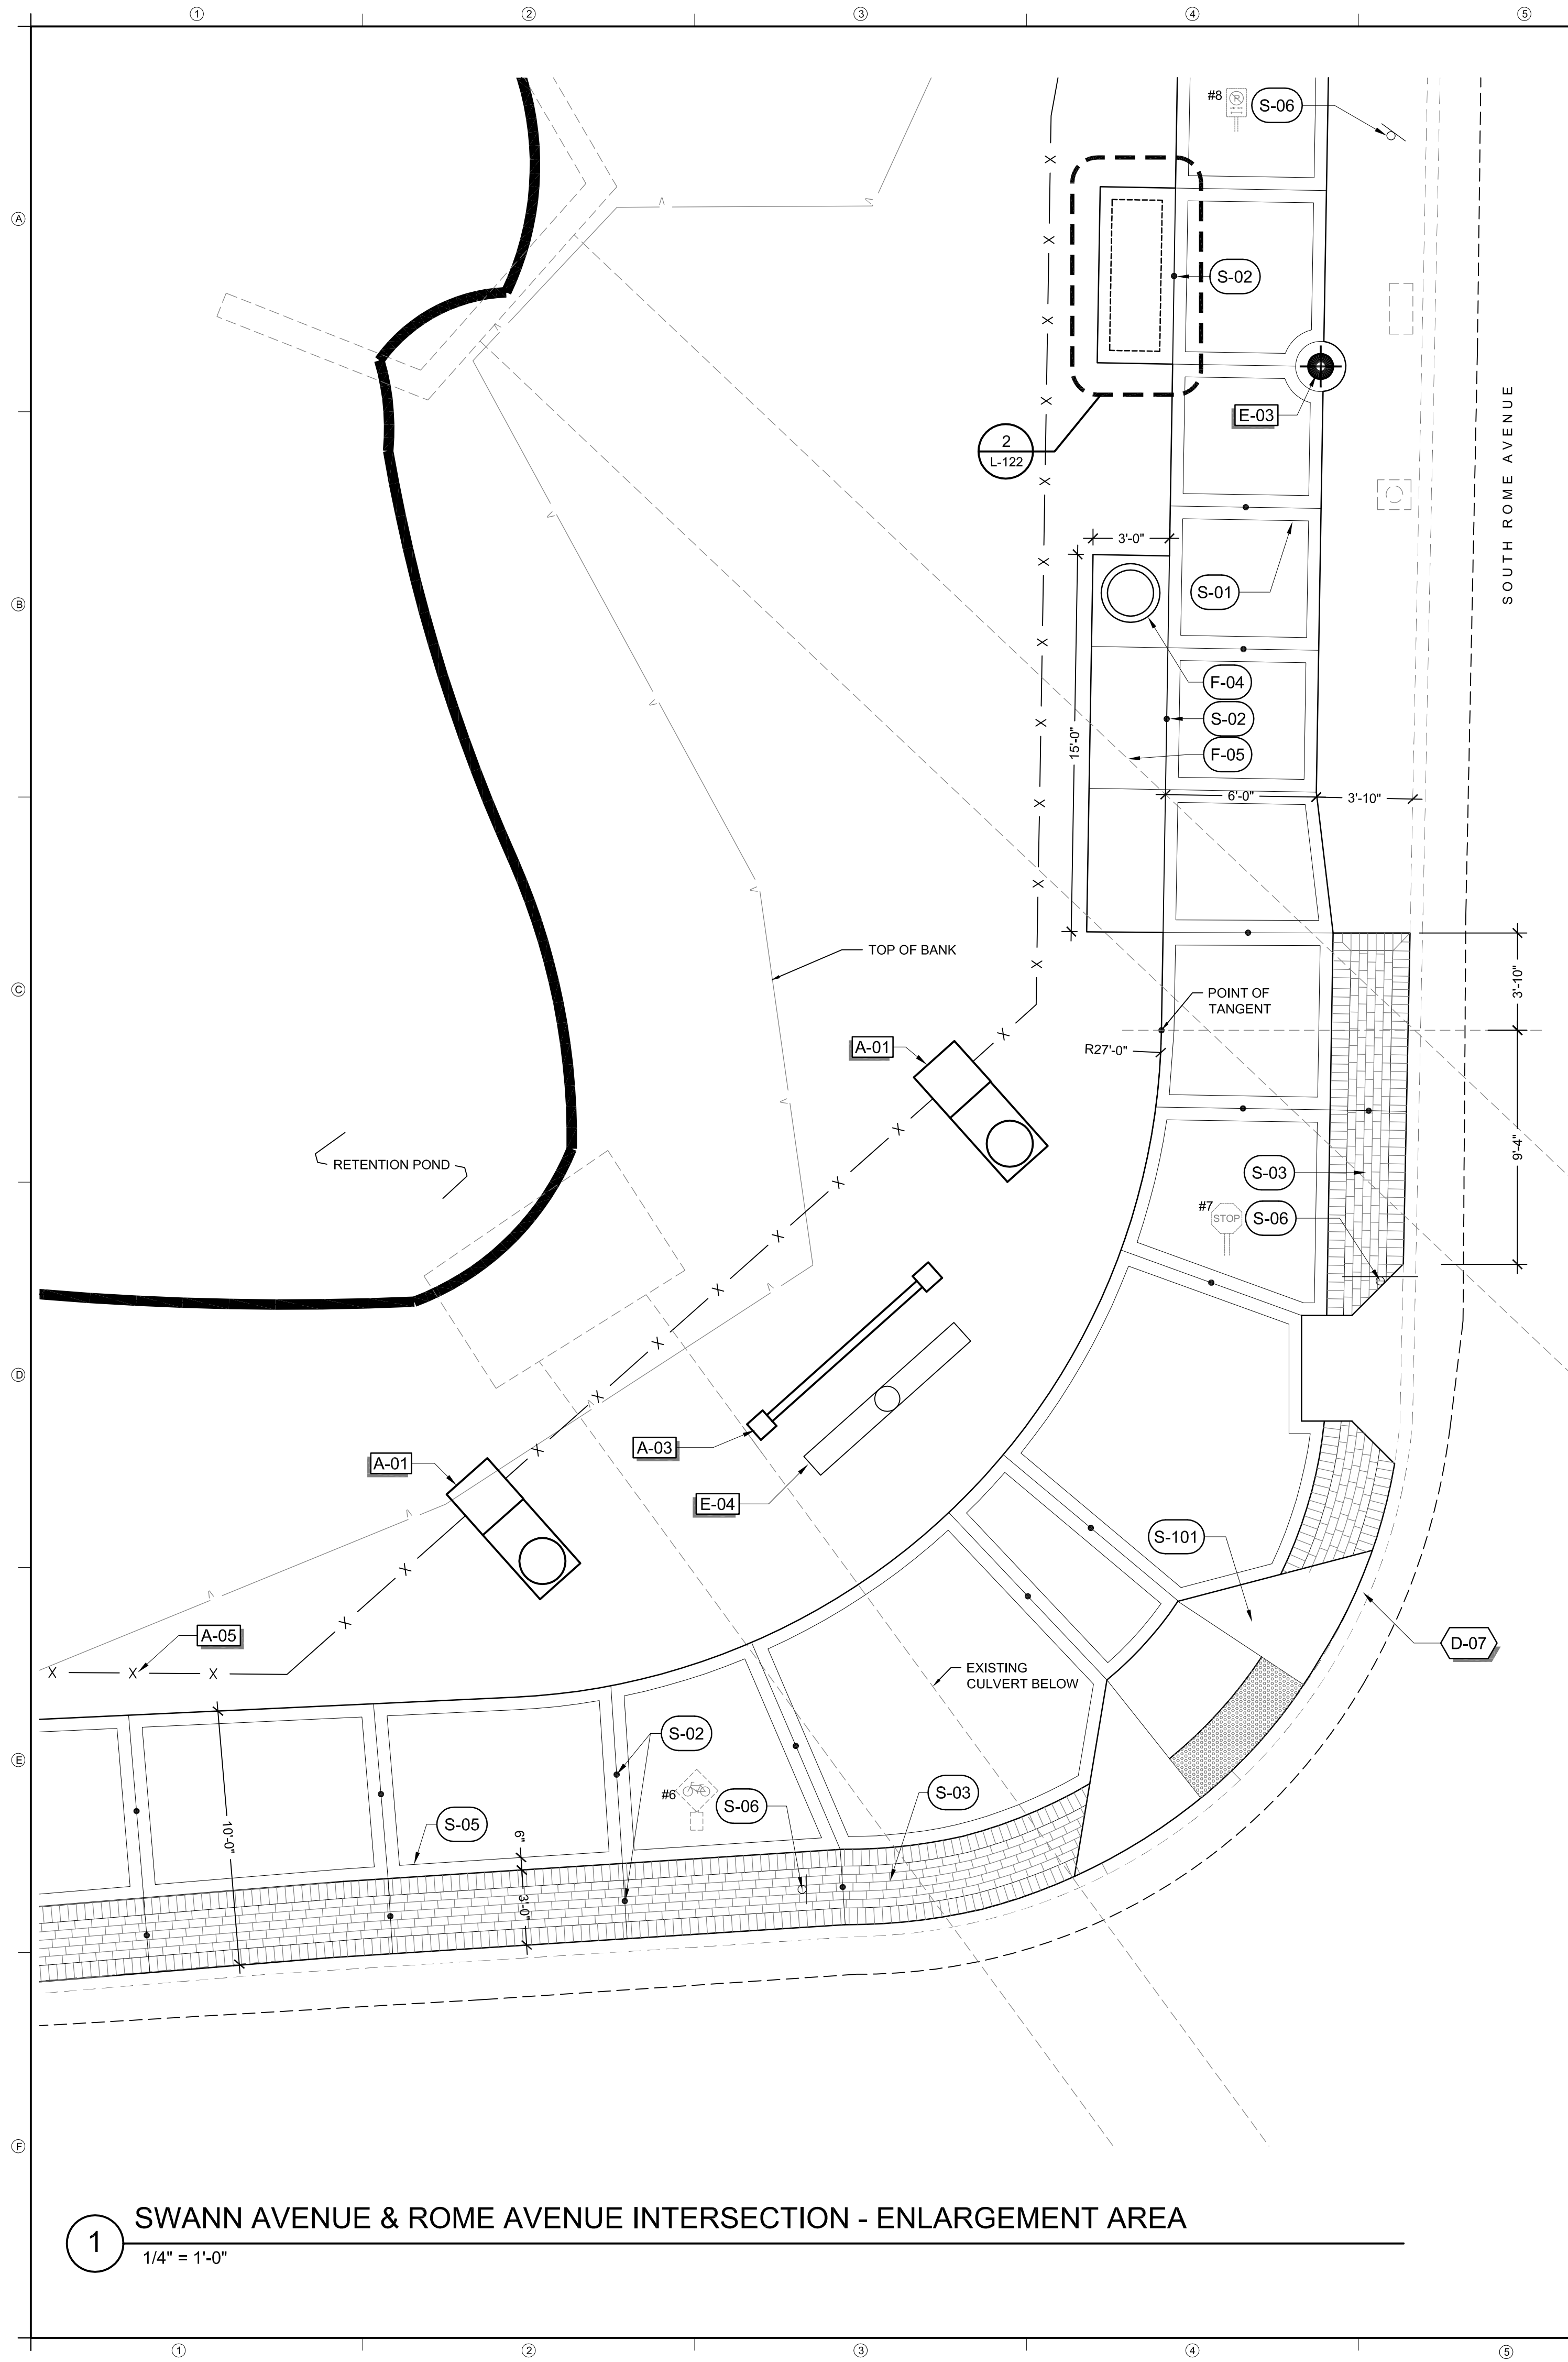

REFERENCE NOTES SCHEDULE	
SYMBOL	ARCHITECTURAL DESCRIPTION
A-01	Brick/Stone Pier and Urn - See Architectural Plans
A-02	Swann Avenue Pavilion - See Architectural Plans
A-03	Corner Sign - See Architectural Plans
A-04	Bench and Backdrop Piers - See Architectural Plans
A-05	New Decorative Steel Fencing - See Architectural Plans
SYMBOL	DEMOLITION DESCRIPTION
D-07	Refer to Civil drawings for curb removal
SYMBOL	ELECTRICAL DESCRIPTION
E-03	TECO streetlights - Contractor to coordinate w/ TECO
E-04	Lighting Fixture - See Electrical Plans
E-05	Flush Mounted Well Light - See Electrical Plans
SYMBOL	FURNISHINGS DESCRIPTION
F-01	Bench - See Sheet L122/Detail #2 - owner provided contractor installed
F-02	Special Bench Provided By Owner - owner provided contractor installed
F-04	Trash Receptacle - See Sheet L122/Detail #3 - owner provided contractor installed
F-05	Concrete Pad Area For Magazine Racks - Racks NIC
SYMBOL	SITE IMPROVEMENTS DESCRIPTION
S-01	Concrete Sidewalk - See Sheet L121/Detail #3 for Finish Information, Refer to Civil for other Information
S-02	Expansion Joint - See Civil Plans
S-03	Unit Paver on Concrete Base - See Sheet L121/Detail #4
S-05	Tooled Joint to Match Hyde Park Typical
S-06	Proposed relocated sign location - refer to number reference from demolition plans. See specifications for hardware modifications.
S-101	Accessible Curb Ramp at Swann and Rome - See Civil Plans

Landscape Architecture

Urban | Environmental Design

DAVID CONNER  
AND ASSOCIATES

100 Madison St, Suite 200 · Tampa, FL 33602  
Tel. (813)258-1997 · Facsimile (813)254-4194  
LC0000319 · LA0001327

PROFESSIONAL OF RECORD:  
DAVID CONNER  
FLORIDA LICENSE LANDSCAPE ARCHITECT  
0001327

SWANN AVENUE  
FOUNTAIN PARK

CITY OF TAMPA  
PUBLIC WORKS  
DEPARTMENT  
&  
HYDE PARK  
NEIGHBORHOOD  
ASSOCIATION

NOTIFY LANDSCAPE ARCHITECT IMMEDIATELY IN EVENTS  
OF DISCREPANCIES, OMISSIONS, AND/OR CONFLICTS IN THE  
DRAWINGS OR SPECIFICATIONS. THE CONTRACTOR IS NOT  
AUTHORIZED TO SCALE THE DRAWINGS. ALL QUESTIONS IN  
REFERENCE TO CONTRACT DOCUMENTS SHALL BE  
IMMEDIATELY DIRECTED TO THE LANDSCAPE ARCHITECT.

DCA PROJECT NO.: 13-005  
DRAWN BY: JG/DC  
CHECKED BY: DC  
CAD File:

100%  
CONSTRUCTION  
DOCUMENTS

2014-05-27

REVISIONS:  
\_\_\_\_\_  
\_\_\_\_\_  
\_\_\_\_\_

Drawing Title:  
HARDSCAPE  
ENLARGEMENT  
PLANS AND  
DETAILS

Drawing No.:  
L120



PLANT SCHEDULE

TREES	QTY	BOTANICAL NAME	COMMON NAME	CONT	CAL	SIZE	REMARKS
JAC ACU	2	Jacaranda mimosafolia	Jacaranda	#15		9 - 11' Ht	
JUN SX4	7	Juniperus silicicola	Southern Red Cedar	B & B	4"Cal	8 - 10' Ht x 5' Sp	
LAG MU3	4	Lagerstroemia indica `Muskogee`	Muskogee Crape Myrtle	#45		10'-12'Ht	Multi-Trunk Specimen
PHO SYL	8	Phoenix sylvestris	Wild Date Palm	Field Grown		15' CT	Matched Specimens- Selection must be approved by LA
QUE VI2	2	Quercus virginiana	Southern Live Oak	B & B	10" Cal	32' HT x 24' Sp	OFCl see note below
QUE VX4	2	Quercus virginiana	Southern Live Oak	B & B	4"Cal	16' - 18' Ht x 8' - 10'	
QUE VX8	9	Quercus virginiana	Southern Live Oak	B & B	8" Cal	26 - 28' Ht	OFCl see note below
SAB P15	5	Sabal palmetto	Cabbage Palm	Field Grown	N/A	15' CT	straight trunk, regenerated root, no boots
SAL BAB	3	Salix babylonica	Weeping Willow	#15	1.75"Cal	8' Ht x 6' Sp	
TAX DI4	9	Taxodium distichum	Bald Cypress	-			OFCl see note below
SHRUBS	QTY	BOTANICAL NAME	COMMON NAME	CONT	SIZE	REMARKS	
CRI AQ4	29	Crinum asiaticum `Queen Emma`	Queen Emma Crinum Lily	#15	48" Ht x 36" Sp		
HAM PA2	59	Hamelia patens	Fire Bush	#3	24" Ht x 24" Sp		
RHA IA2	577	Rhaphiolepis indica `Alba`	Dwarf Indian Hawthorn	#3	15" Ht x 15" Sp		
RHA EX3	12	Rhapis excelsa	Lady Palm	#7	3 - 4' Ht x 3 - 3.5' Sp		
ROS DK2	30	Rosa x `Double Knockout`	Knockout Rose	#3	18" Ht x 18" Sp		
SHRUB AREAS	QTY	BOTANICAL NAME	COMMON NAME	CONT	SIZE	SPACING	REMARKS
TRI DA1	112	Tripsicum dactyloides	Fatahatchee Grass	#1	15" Ht x 10" Sp	48" o.c.	
GROUND COVERS	QTY	BOTANICAL NAME	COMMON NAME	CONT	SIZE	SPACING	REMARKS
AGA AF2	179	Agapanthus africanus `Blue`	Blue Lily of the Nile	#1	15" Ht x 15" Sp	18" o.c.	
ANN UAL	228	Annuals	Annuals	6" pot	8" OC	8" o.c.	Varieties to be selected by Owner at Planting
LIR ME1	619	Liriope muscari `Emerald Goddess`	Lily Turf	#1	12"Ht x 12"Sp	18" o.c.	
SOD/SEED	QTY	BOTANICAL NAME	COMMON NAME	CONT	SIZE	SPACING	REMARKS
BAH ARG	4,435 sf	Bahia `Argentine`	Argentine Bahia Grass	sod			
STE AUG	5,115 sf	Stenotaphrum secundatum `Floritam`	`Floritam` St. Augustine Sod	sod			


LITTORAL PLANT SCHEDULE

LITTORAL PLANT	QTY	BOTANICAL NAME	CONT	SIZE
Pink Muhly Grass	46	Muhlenbergia capilaris	#1	15"Ht x 10" Sp
Fire Flag	240	Thalia geniculata	#1	24"Ht x 10" Sp
Canna	441	Canna flaccida	#1	15"Ht x 10" Sp
Pickerselweed	500	Pontederia cordata	#1	12"Ht x 8" Sp

NOTE:  
OFCl shall indicate plant material that has been purchased by the owner and is to be installed by the contractor. The contractor shall arrange for delivery, acceptance, installation and warranty in accordance with the specifications. For the purposes of bidding, delivery and warranty cost, the plant materials shall be provided by the following suppliers:

- (9) cypress trees (5 ea @ 18' - 20' Ht/ B&B and 4 ea @ 12-14' Ht. B&B have been purchased by warren trees in Plant City Florida.)
- (2) 10" live oak trees will be purchased by a grower in or near Morriston Florida.
- (9) 8" live oaks trees will be purchased by a grower in or near Morriston Florida.

APPROX. LOCATION OF EXISTING TREES.  
PROPOSED PLANTING ON CROSSTOWN PROPERTY SHALL BE FIELD ADJUSTED TO FIT WITHIN EXISTING OPEN SPACE AREAS AND TO PROVIDE VEGETATIVE SCREENING OF THE HIGHWAY FROM THE POND SIDE OF THE PROJECT. CITY TO APPROVE ALL PLANTING ADJUSTMENTS BEFORE INSTALLATION.

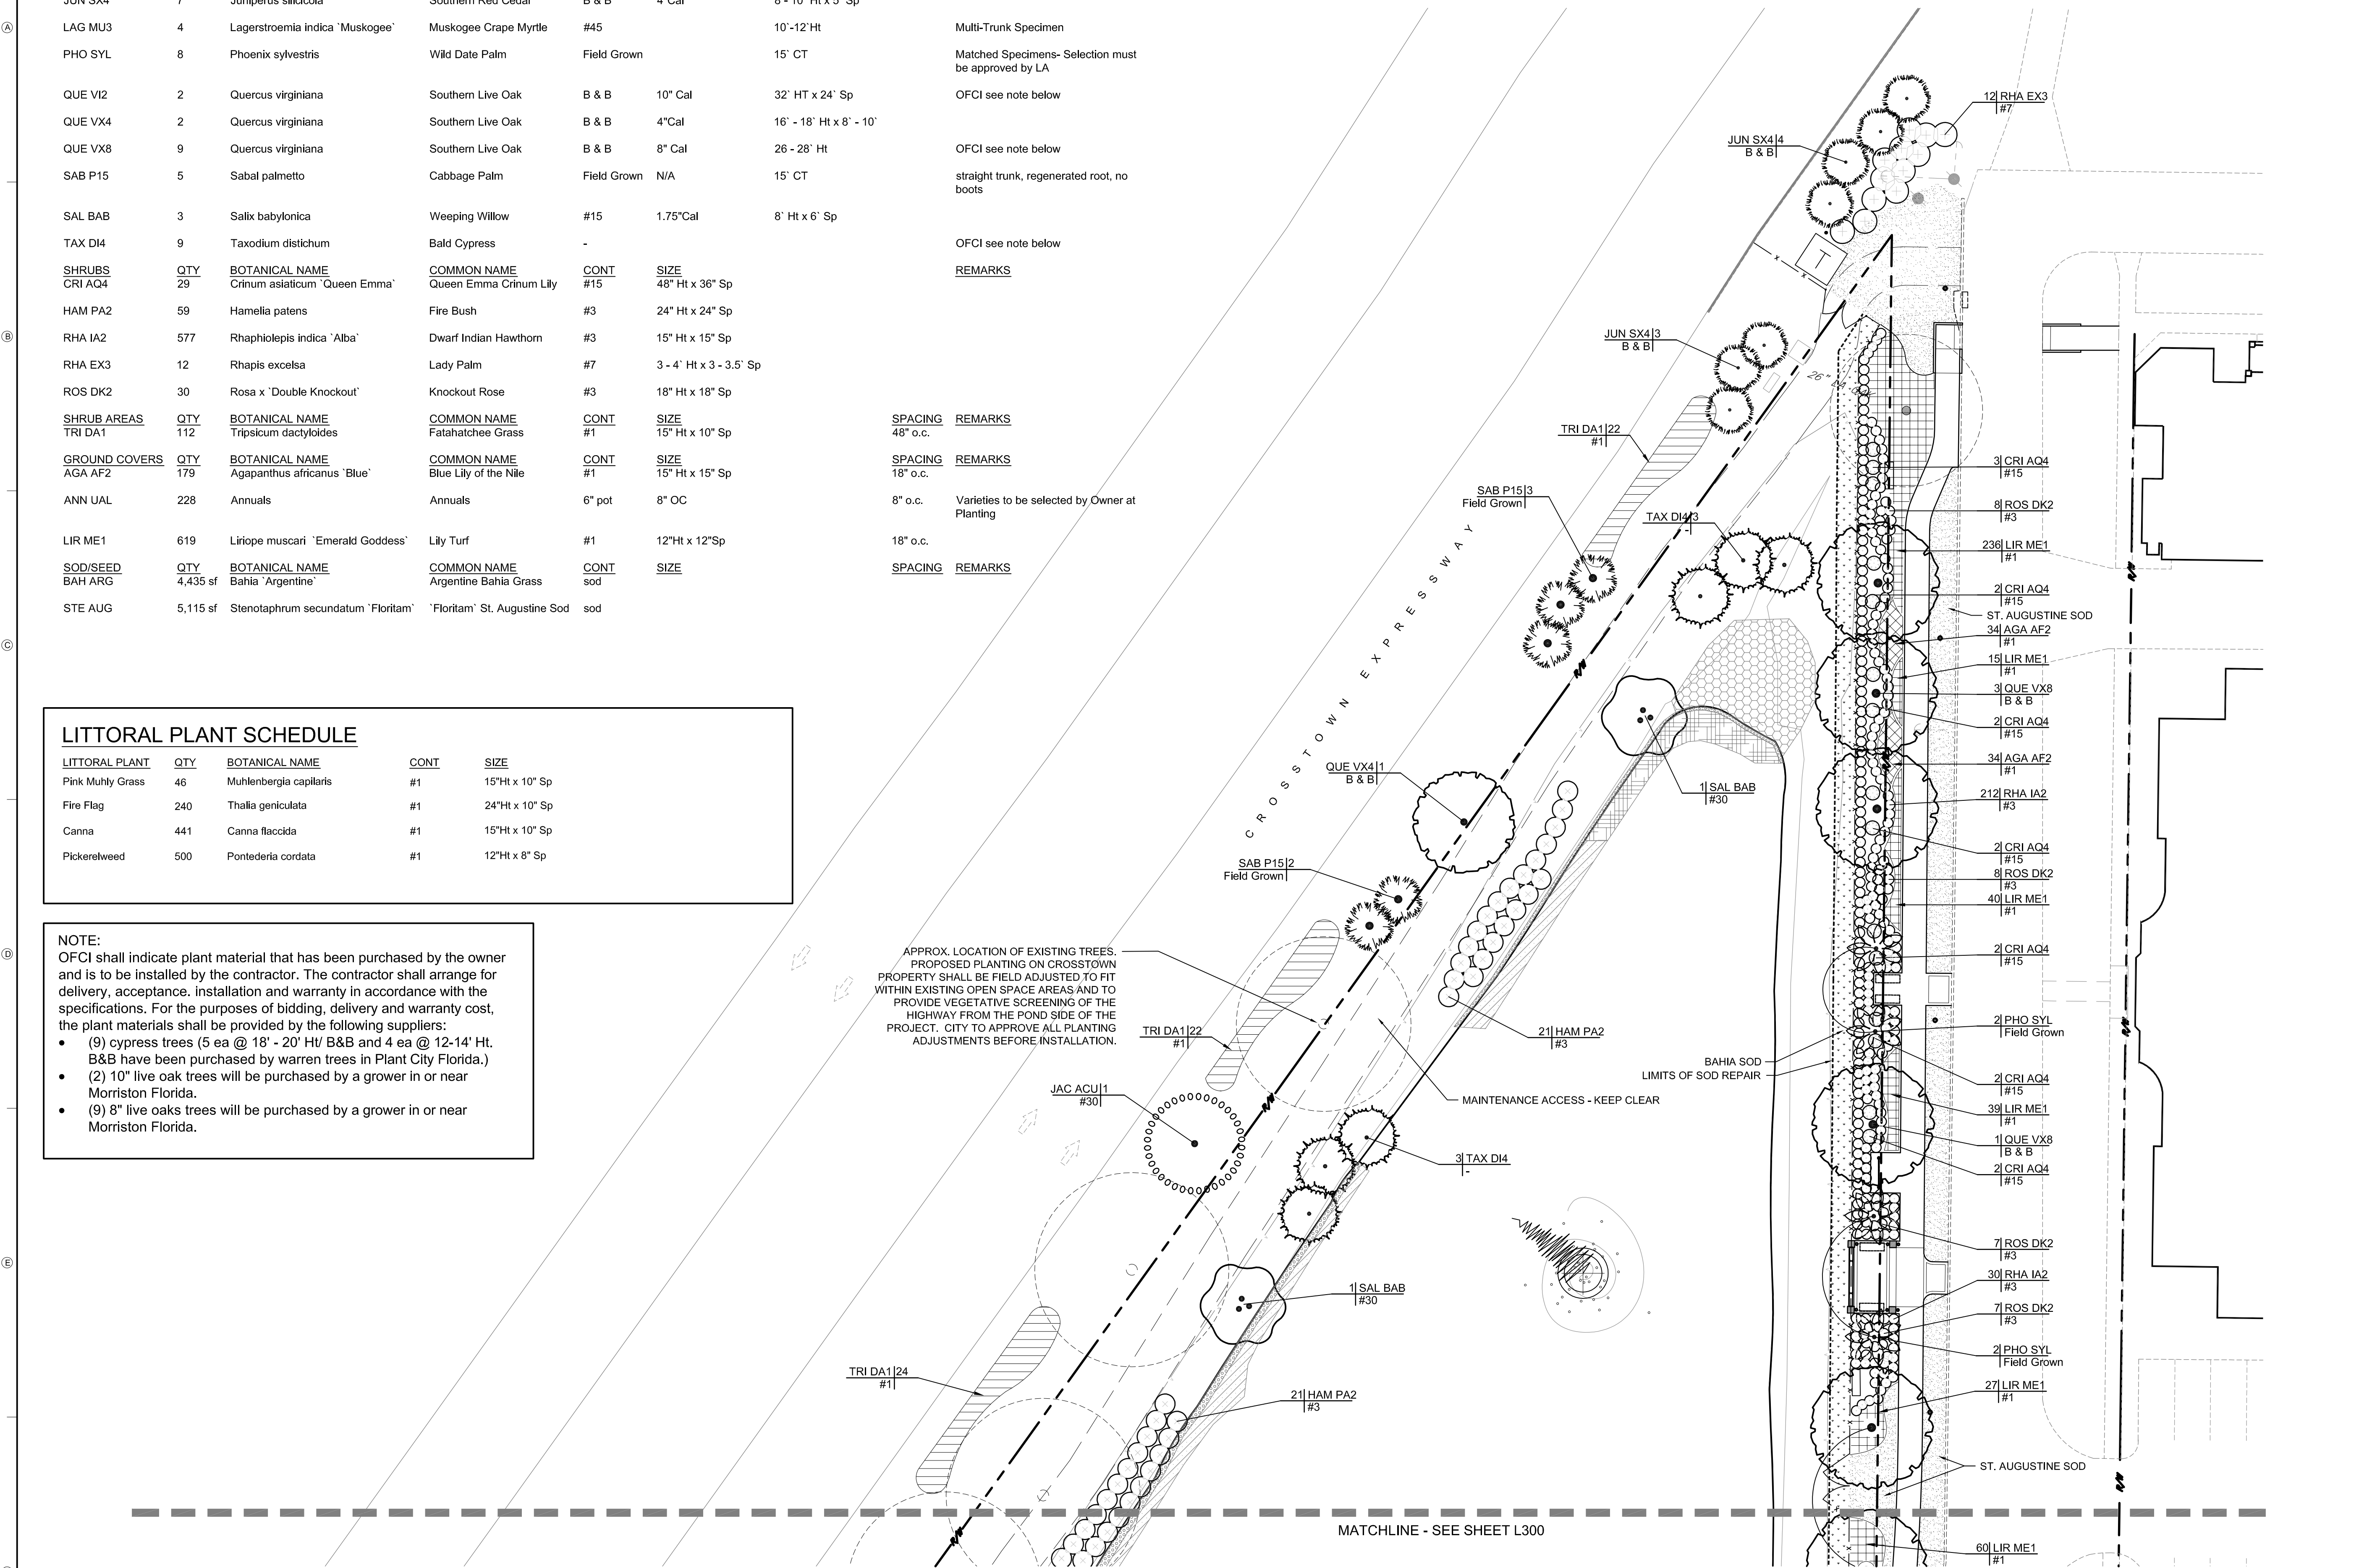

SWANN AVENUE  
FOUNTAIN PARK

CITY OF TAMPA  
PUBLIC WORKS  
DEPARTMENT  
&  
HYDE PARK  
NEIGHBORHOOD  
ASSOCIATION

NOTIFY LANDSCAPE ARCHITECT IMMEDIATELY IN EVENTS OF DISCREPANCIES, OMISSIONS, AND/OR CONFLICTS IN THE DRAWINGS OR SPECIFICATIONS. THE CONTRACTOR IS NOT AUTHORIZED TO SCALE THE DRAWINGS. ALL QUESTIONS IN REFERENCE TO CONTRACT DOCUMENTS SHALL BE IMMEDIATELY DIRECTED TO THE LANDSCAPE ARCHITECT.

DCA PROJECT NO.: 13-005  
DRAWN BY: JG/DC  
CHECKED BY: DC  
CAD File:

100%  
CONSTRUCTION  
DOCUMENTS

2014-05-27

REVISIONS:

Drawing Title:

PLANTING PLAN

Drawing No.:

L301

CONTRACT 14-C-00043; HYDE PARK GATEWAY IMPS. - Pre-Bid Conf. 06/24/2014

E-Mail to Register as a Plan Holder and E-Mail All Questions to; ContractAdministration@tampagov.net

Sign-In Sheet ☐ Please Print

City of Tampa, Contract Administration Department

	Name	Organization	E-Mail OR Phone
1	Jim Greiner, PE	Tampa Contract Administration Dept.	Jim.Greiner@tampagov.net
2	Thomas A. Hester	Contract Administration	thomas.hester@tampagov.net
3	Daniel V Hest	CERTUS BUILDERS	daniel.hest@certusbuilders.com
4	FRED INGRAM	CORNERSTONE SOLUTIONS GROUP	FINGRAM@CORNERSTONE SOLUTIONS GROUP.COM
5	CARLOS SERRANO	PILLAR CONSTRUCTION GROUP	BSUTON@PILLAR GROUP FL . COM
6	Debra Kleet	Kleet Contracting	DKleet@aol.com
7	PATRICK ERWIN	GREEN CONSTRUCTION TEAM	get-gc@bell-south.net
8	JOE MORALES	CENTRAL FLORIDA LANDSCAPING	813-623-1771
9	ROLANDO LUIS	NELCO DEVELOPMENT	813-3907705 RLUIS@NELCO CONSTRUCTION.COM
10	Jannet Varon	JVA Construction, Inc	jannet.varon@jvaconstruction.com
11	BARRY DICKWOORTH	Bayshore Contracting	ISCORP3@Tampa Bay . RR . COM
12	DAVID FLORES	FLORES C CO	DAVID@FLORESCCO.COM
13			
14			
