



CITY OF TAMPA

Bob Buckhorn, Mayor

CONTRACT ADMINISTRATION DEPARTMENT

David L. Vaughn, AIA, Director

ADDENDUM NO. 2

DATE: July 2, 2014

Contract 14-C-00043; Hyde Park Gateway Improvements

Bidders on the above referenced project are hereby notified that the following addendum is made to the Contract Documents. BIDS TO BE SUBMITTED SHALL CONFORM TO THIS NOTICE.

- Item 1: The bid opening date is hereby changed to July 15, 2014.
- Item 2: Replace Drawing Nos. L100, L101, L300, and L301, with the attached Drawing Nos. L100, L101, L300 and L301.
- Item 3: Specification Section Supplementary General Provisions; 2.5 Section 6 - Temporary Structures delete G-6.03a – CONTRACTOR'S FIELD OFFICE. The Contractor's Field Office is not required for this project.
- Item 4: City of Tampa Insurance Requirements – INS-2.E; Clarification: Builder's Risk insurance is required for this project.

All other provisions of the Contract Documents and Specifications not in conflict with this Addendum shall remain in full force and effect. Questions are to be e-mailed to ContractAdministration@tampagov.net.

Jim Greiner

Jim Greiner, P.E., Contract Management Supervisor



Urban | Environmental Design

**DAVID CONNER
AND ASSOCIATES**

1000 Mahan St. Suite 200 - Tampa, FL 33602
Tel: (813) 258-1997 - Fax: (813) 254-4194
LIC0000319 - LA0001327

PROFESSIONAL OF RECORD:
DAVID CONNER
FLORIDA LICENSE LANDSCAPE ARCHITECT
0001927

**SWANN AVENUE
FOUNTAIN PARK**

CITY OF TAMPA
PUBLIC WORKS
DEPARTMENT
&
HYDE PARK
NEIGHBORHOOD
ASSOCIATION

NOT A LANDSCAPE ARCHITECT IMMEDIATELY IN EVENTS
OF PROFESSIONAL COMMISSIONS AND CONTRACTS IN THE
AUTHORIZED TO SCALE THE DRAWINGS, ALL DIMENSIONS
RENDERED TO SCALE TO THE DIMENSIONS OF THE
RENDERED TO SCALE TO THE DIMENSIONS OF THE
RENDERED TO SCALE TO THE DIMENSIONS OF THE

DCA PROJECT NO.: 13-005
DRAWN BY: JGD/C
CHECKED BY: DC
CAD FILE:

**100%
CONSTRUCTION
DOCUMENTS**

2014-05-27

REVISIONS:

Drawing Title:

**HARDSCAPE
PLAN**



Drawing No.:

L100

REFERENCE NOTES SCHEDULE

SYMBOL	ARCHITECTURAL DESCRIPTION
A-35	New Decorative Steel Fencing - See Architectural Plans
ELECTRICAL	
E-01	Electrical Cabinet/Controller - See Electrical Plans
E-02	Electrical Transformer - Contractor to coordinate w/TECO for installation
E-03	TECO streetlights - Contractor to coordinate w/TECO
E-04	2 1/2 HP Floating Fountain - Aquarius Giant Fountain by Overtime Barco, Inc. with 200' of underwater cable and four (4) 1/4" 500 watt light set with underwater cable.
E-07	1 HP Aerialing Fountain - Genesis Aerialing Fountain by Overtime Barco, Inc. with 200' underwater cable.
FURNISHINGS	
F-01	Branch - See Sheet L122/Detail #2 - owner provided contractor furnished
F-02	Bicycle Rack - See Sheet L122/Detail #1 - owner provided contractor installed
SITE IMPROVEMENTS	
S-01	Concrete Sidewalk - See Sheet L121/Detail #3 for finish information, Refer to CIVIL for other information
S-04	Fencing - 6" H PVC Coated Fence Type B per FDOT 2014 Design Standard Index 802. Dark Green Color. Layout per index 800 for owner review and approval prior to installation. 10' E wide swing gate shall be located near corner of fence. Final gate location shall be approved by owner.
S-06	Proposed relocated sign location - refer to number reference from demolition plans. See specifications for hardware modifications.
S-102	Accessible Curb Ramp at Kane and W De Leon St. - See Civil Plans
S-103	Secure fountain near center of pond in alignment with intersection of bungalow terrace walk and center of project sign at intersection. LA to confirm final location.

NOTES: CONTACT CITY OF TAMPA FOR FINAL LOCATIONS OF ALL TRAFFIC SIGNAGE

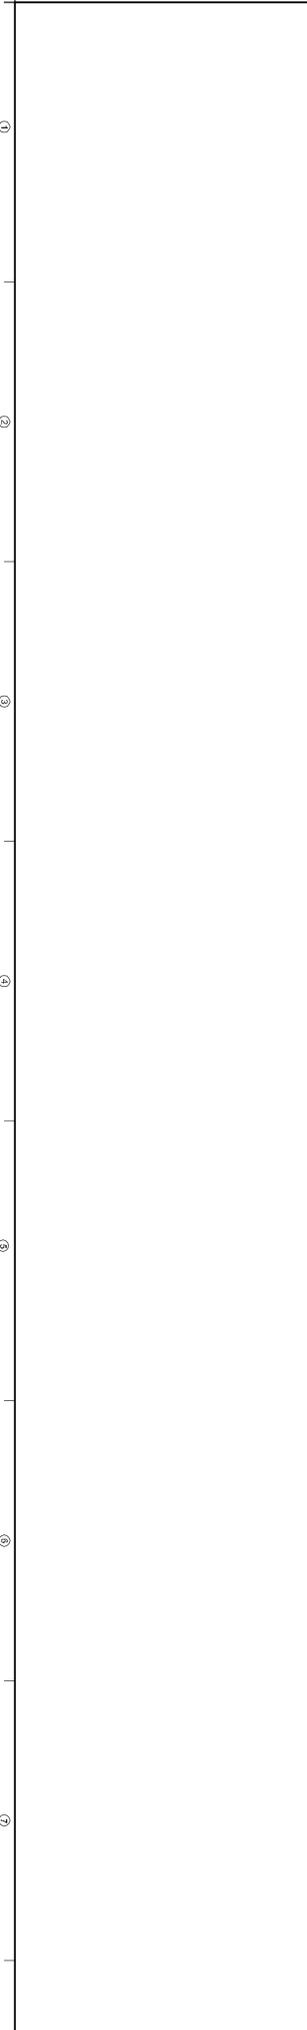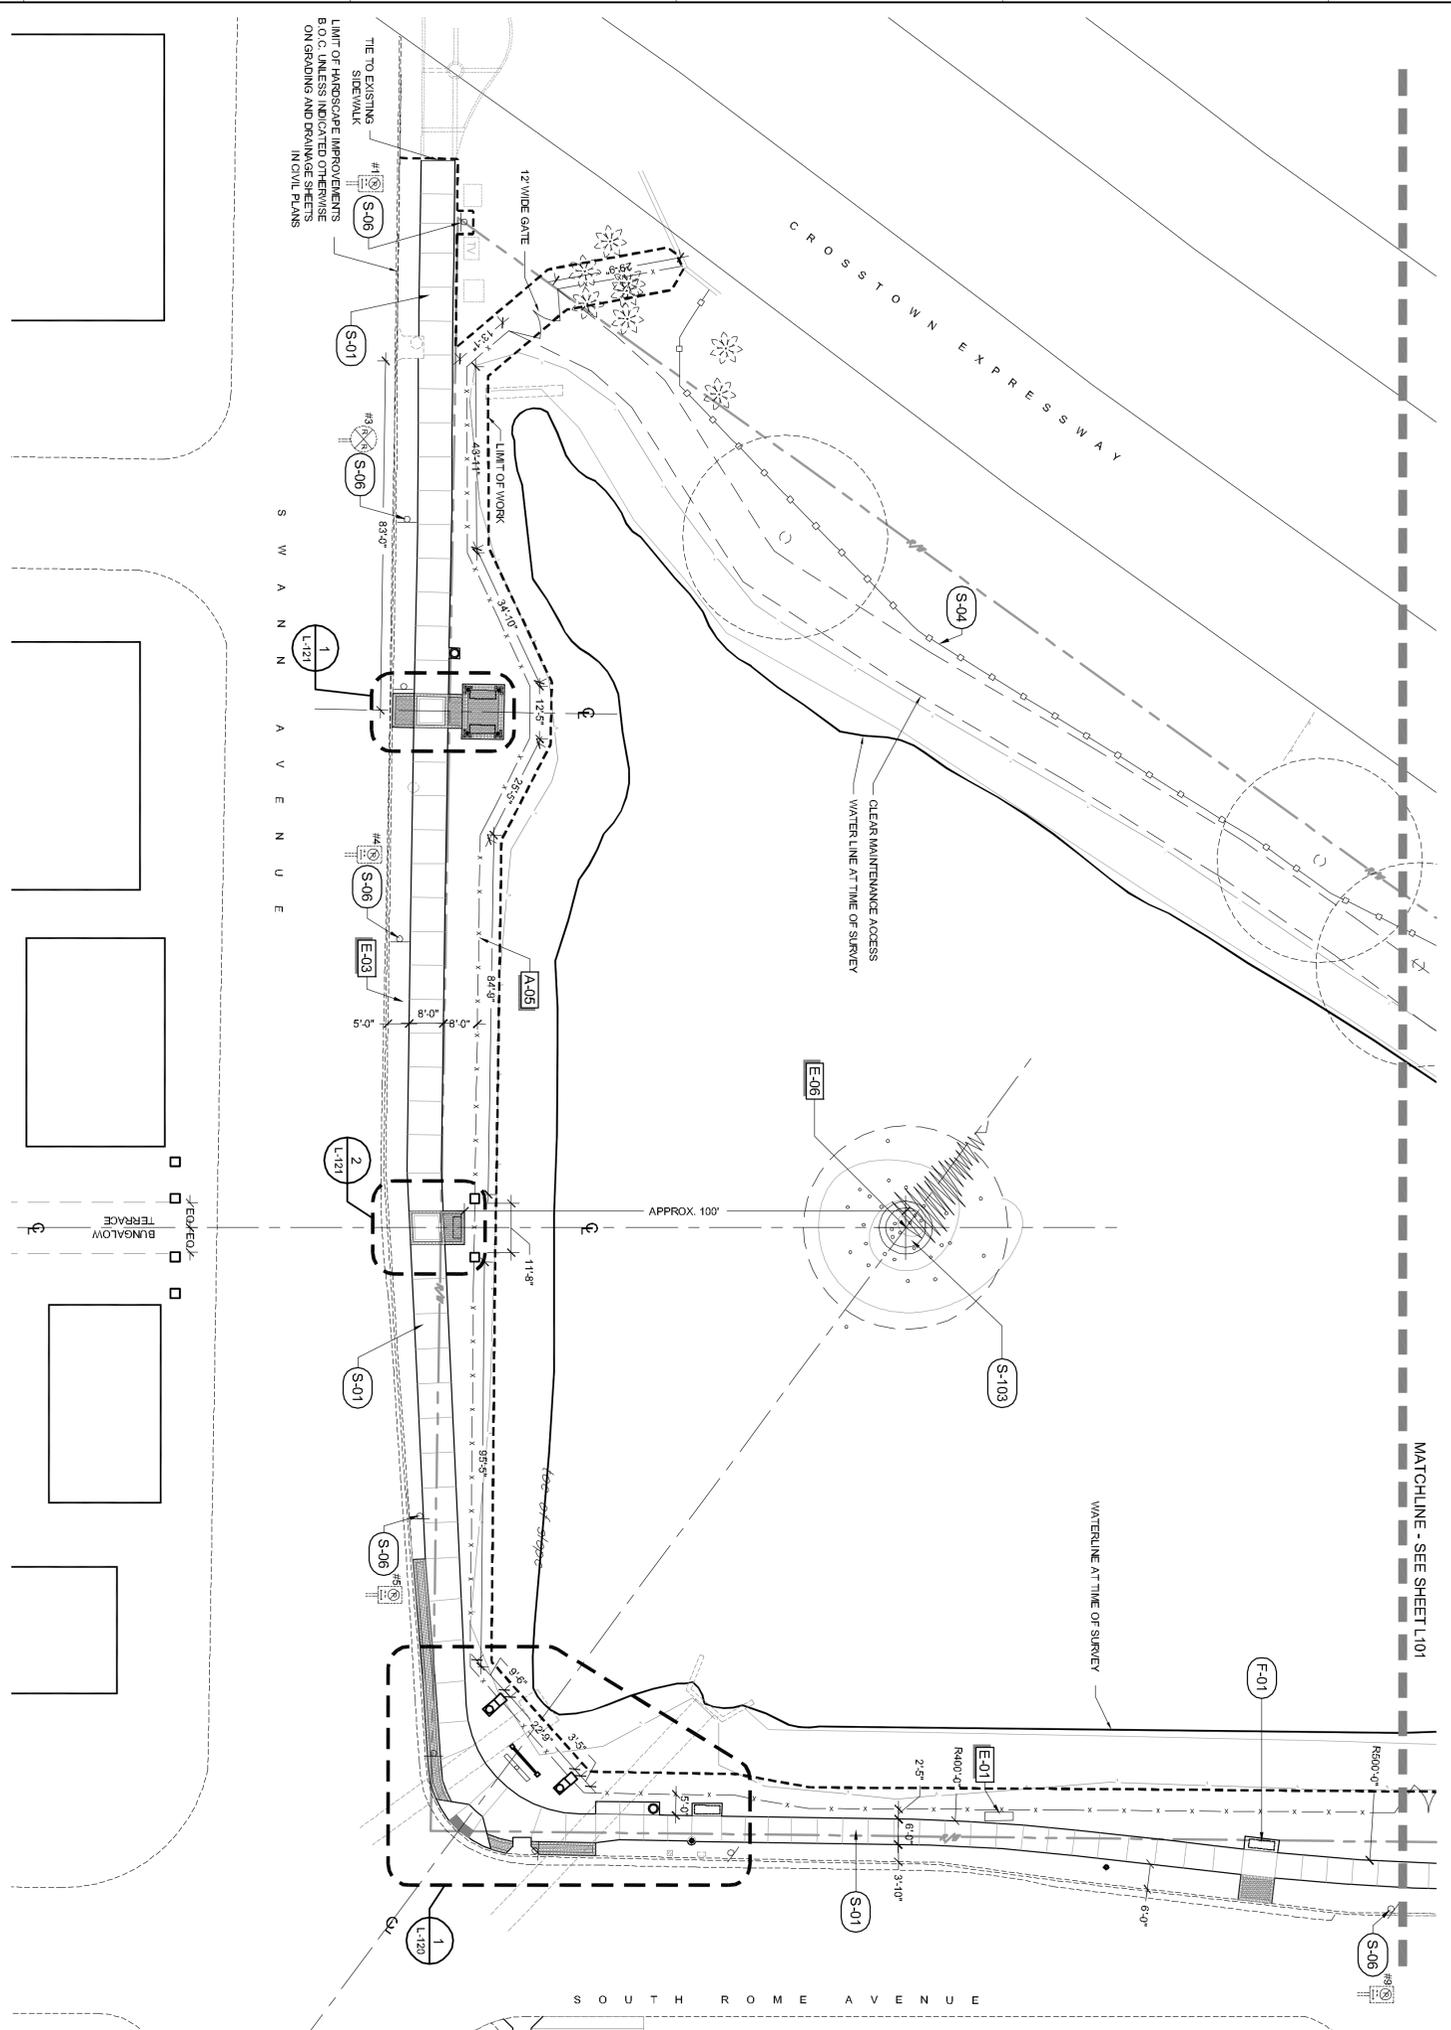



Urban | Environmental Design

DAVID CONNER
AND ASSOCIATES

100 Madison St, Suite 200 - Tampa, FL 33602
Tel: (813)258-1997 - Faxline: (813)254-4194
LC0000319 - LA0001327

PROFESSIONAL OF RECORD:
DAVID CONNER
FLORIDA LICENSE LANDSCAPE ARCHITECT
0001327

SWANN AVENUE
FOUNTAIN PARK

CITY OF TAMPA
PUBLIC WORKS
DEPARTMENT

HYDE PARK
&
NEIGHBORHOOD
ASSOCIATION

NOTIFY LANDSCAPE ARCHITECT IMMEDIATELY IN EVENTS OF DISCREPANCIES, OMISSIONS, AND/OR CONFLICTS IN THE DRAWINGS. THE ARCHITECT'S RESPONSIBILITY IS LIMITED TO THE DESIGN AND CONSTRUCTION OF THE LANDSCAPE ARCHITECTURE. THE ARCHITECT IS NOT RESPONSIBLE FOR THE DESIGN OR CONSTRUCTION OF ANY OTHER WORKS OR MATERIALS NOT SPECIFICALLY IDENTIFIED IN THE DRAWINGS.

DCA PROJECT NO.: 134005
DRAWN BY: JG/DC
CHECKED BY: DC
CAD FILE:

100%
CONSTRUCTION
DOCUMENTS
2014-05-27

REVISIONS:

Drawing Title:

HARDSCAPE
PLAN


Drawing No.:

L101


REFERENCE NOTES SCHEDULE


- | | |
|---------------|---|
| SYMBOL | ARCHITECTURAL DESCRIPTION |
| A-05 | New Decorative Steel Fencing - See Architectural Plans |
| SYMBOL | ELECTRICAL DESCRIPTION |
| E-01 | Electrical Cabinet/Controller - See Electrical Plans |
| E-02 | Electrical Transformer - Contractor to coordinate w/TECO for installation |
| E-03 | TECO streetlights - Contractor to coordinate w/TECO |
| E-06 | 25' HP Floating Fountain-Aquasaur Giant Fountain by Oerthare Baroto, Inc. with 200' FT. of underwater cable and four light IV 500 watt light set with underwater cable. |
| E-07 | 1 HP Aerialing Fountain - Genesis Aerialing Fountain by Oerthare Baroto, Inc. with 200' underwater cable. |
| SYMBOL | FURNISHINGS DESCRIPTION |
| F-01 | Bench - See Sheet L122/Detail #2 - owner provided contractor installed |
| F-02 | Bicycle Rack - See Sheet L122/Detail #1 - owner provided contractor installed |
| SYMBOL | SITE IMPROVEMENTS DESCRIPTION |
| S-01 | Concrete Sidewalk - See Sheet L121/Detail #3 for Finish Information, Refer to CIVIL for other information |
| S-04 | Fencing - 6" H, PVC Coated Fence, Type B per FDOT 2014 Design Standard Index 802 Dark Green Color. Layout per index 800 for owner review and approval prior to installation. 10' E wide swing gate shall be located near center of fence. Final gate location shall be approved by owner. |
| S-06 | Proposed relocated sign location - refer to number reference from demolition plans. See specifications for hardware modifications. |
| S-102 | Accessible Curb Ramp at Rame and W De Leon St - See CIVIL Plans |
| S-103 | Secure fountain near center of pond in alignment with intersection of burgallow terrace walk and center of project sign at intersection, LA to confirm final location. |

NOTES: CONTACT CITY OF TAMPA FOR FINAL LOCATIONS OF ALL TRAFFIC SIGNAGE

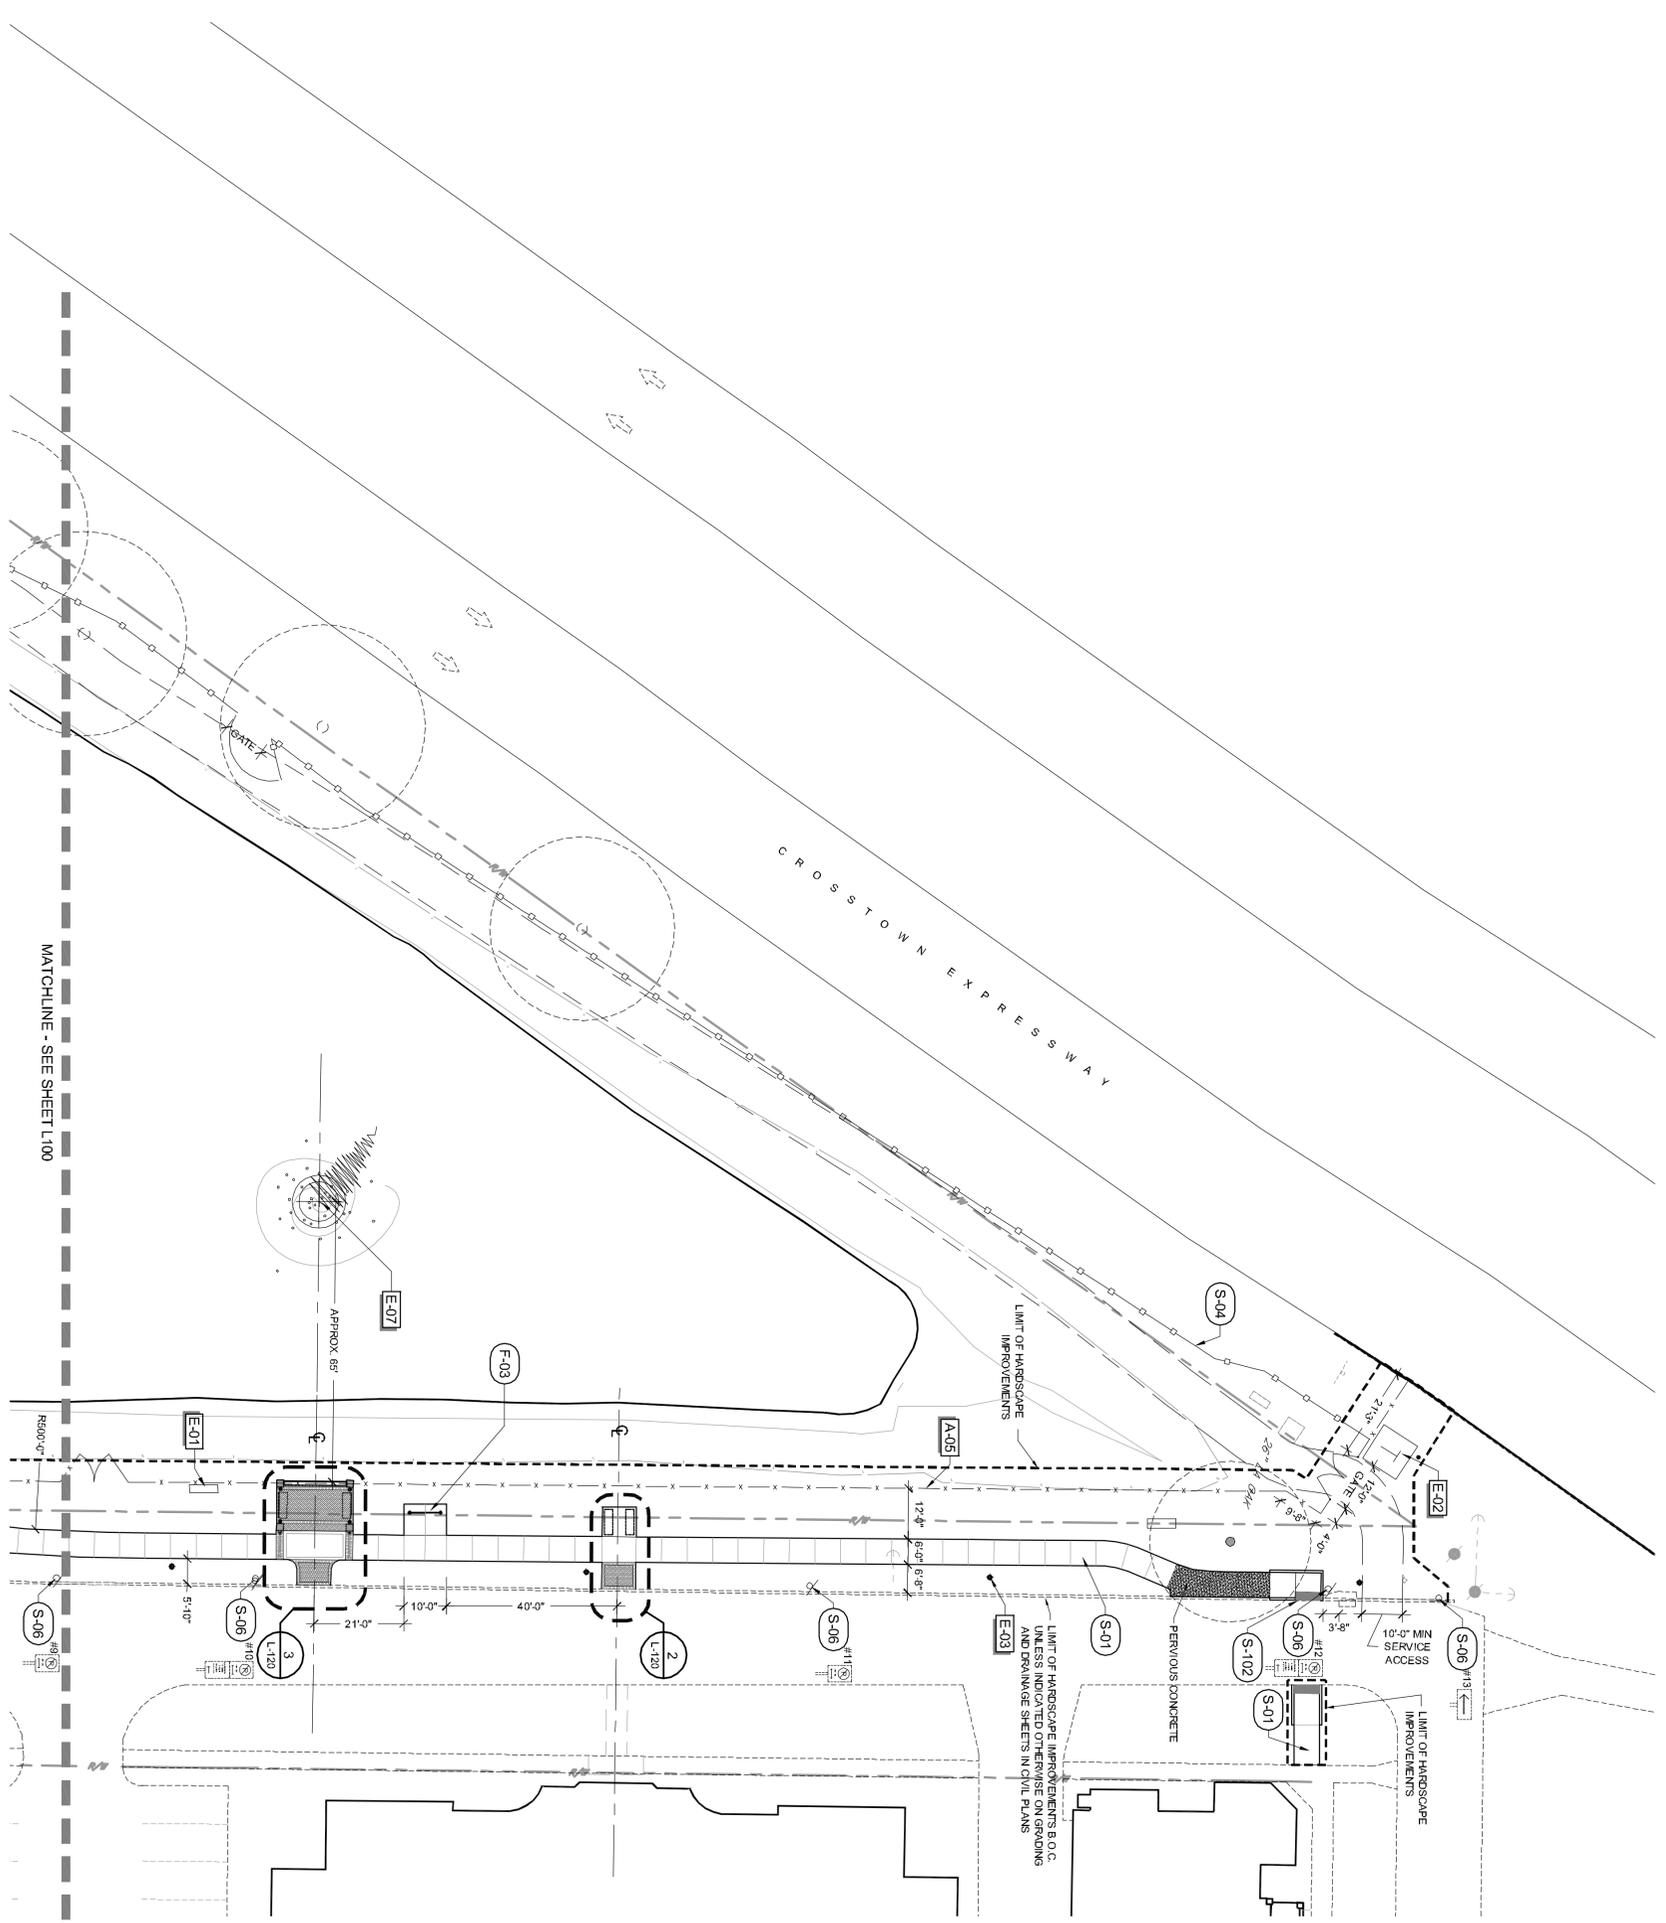

MATCHLINE - SEE SHEET L100

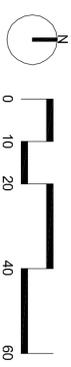

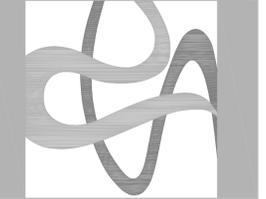

DAVID CONNER
AND ASSOCIATES

100 Madison St, Suite 200 · Tampa, FL 33602
Tel. (813)258-1997 · Facsimile (813)254-4194
LC0000319 · LA0001327

PROFESSIONAL OF RECORD:
DAVID CONNER
FLORIDA LICENSE LANDSCAPE ARCHITECT
0001327

SWANN AVENUE FOUNTAIN PARK

CITY OF TAMPA
PUBLIC WORKS
DEPARTMENT
&
HYDE PARK
NEIGHBORHOOD
ASSOCIATION

NOTIFY LANDSCAPE ARCHITECT IMMEDIATELY IN EVENTS
OF DISCREPANCIES, OMISSIONS, AND/OR CONFLICTS IN THE
DRAWINGS OR SPECIFICATIONS. THE CONTRACTOR IS NOT
AUTHORIZED TO SCALE THE DRAWINGS. ALL QUESTIONS IN
REFERENCE TO CONTRACT DOCUMENTS SHALL BE
IMMEDIATELY DIRECTED TO THE LANDSCAPE ARCHITECT.

DCA PROJECT NO.: 13-005
DRAWN BY: JG/DC
CHECKED BY: DC
CAD File:

100%
CONSTRUCTION
DOCUMENTS

2014-05-27

REVISIONS:

Drawing Title:

PLANTING PLAN

Drawing No.:

L300

MATCHLINE - SEE SHEET L301



APPROX. LOCATION OF EXISTING TREES.
PROPOSED PLANTING ON CROSSTOWN
PROPERTY SHALL BE FIELD ADJUSTED TO FIT
WITHIN EXISTING OPEN SPACE AREAS AND TO
PROVIDE VEGETATIVE SCREENING OF THE
HIGHWAY FROM THE POND SIDE OF THE
PROJECT. CITY TO APPROVE ALL PLANTING
ADJUSTMENTS BEFORE INSTALLATION.

LIMITS OF LITTORAL PLANTING
(QUANTITIES THIS SHEET)

CROSSTOWN EXPRESSWAY

SOUTH ROME AVENUE

SWANN AVENUE

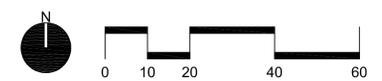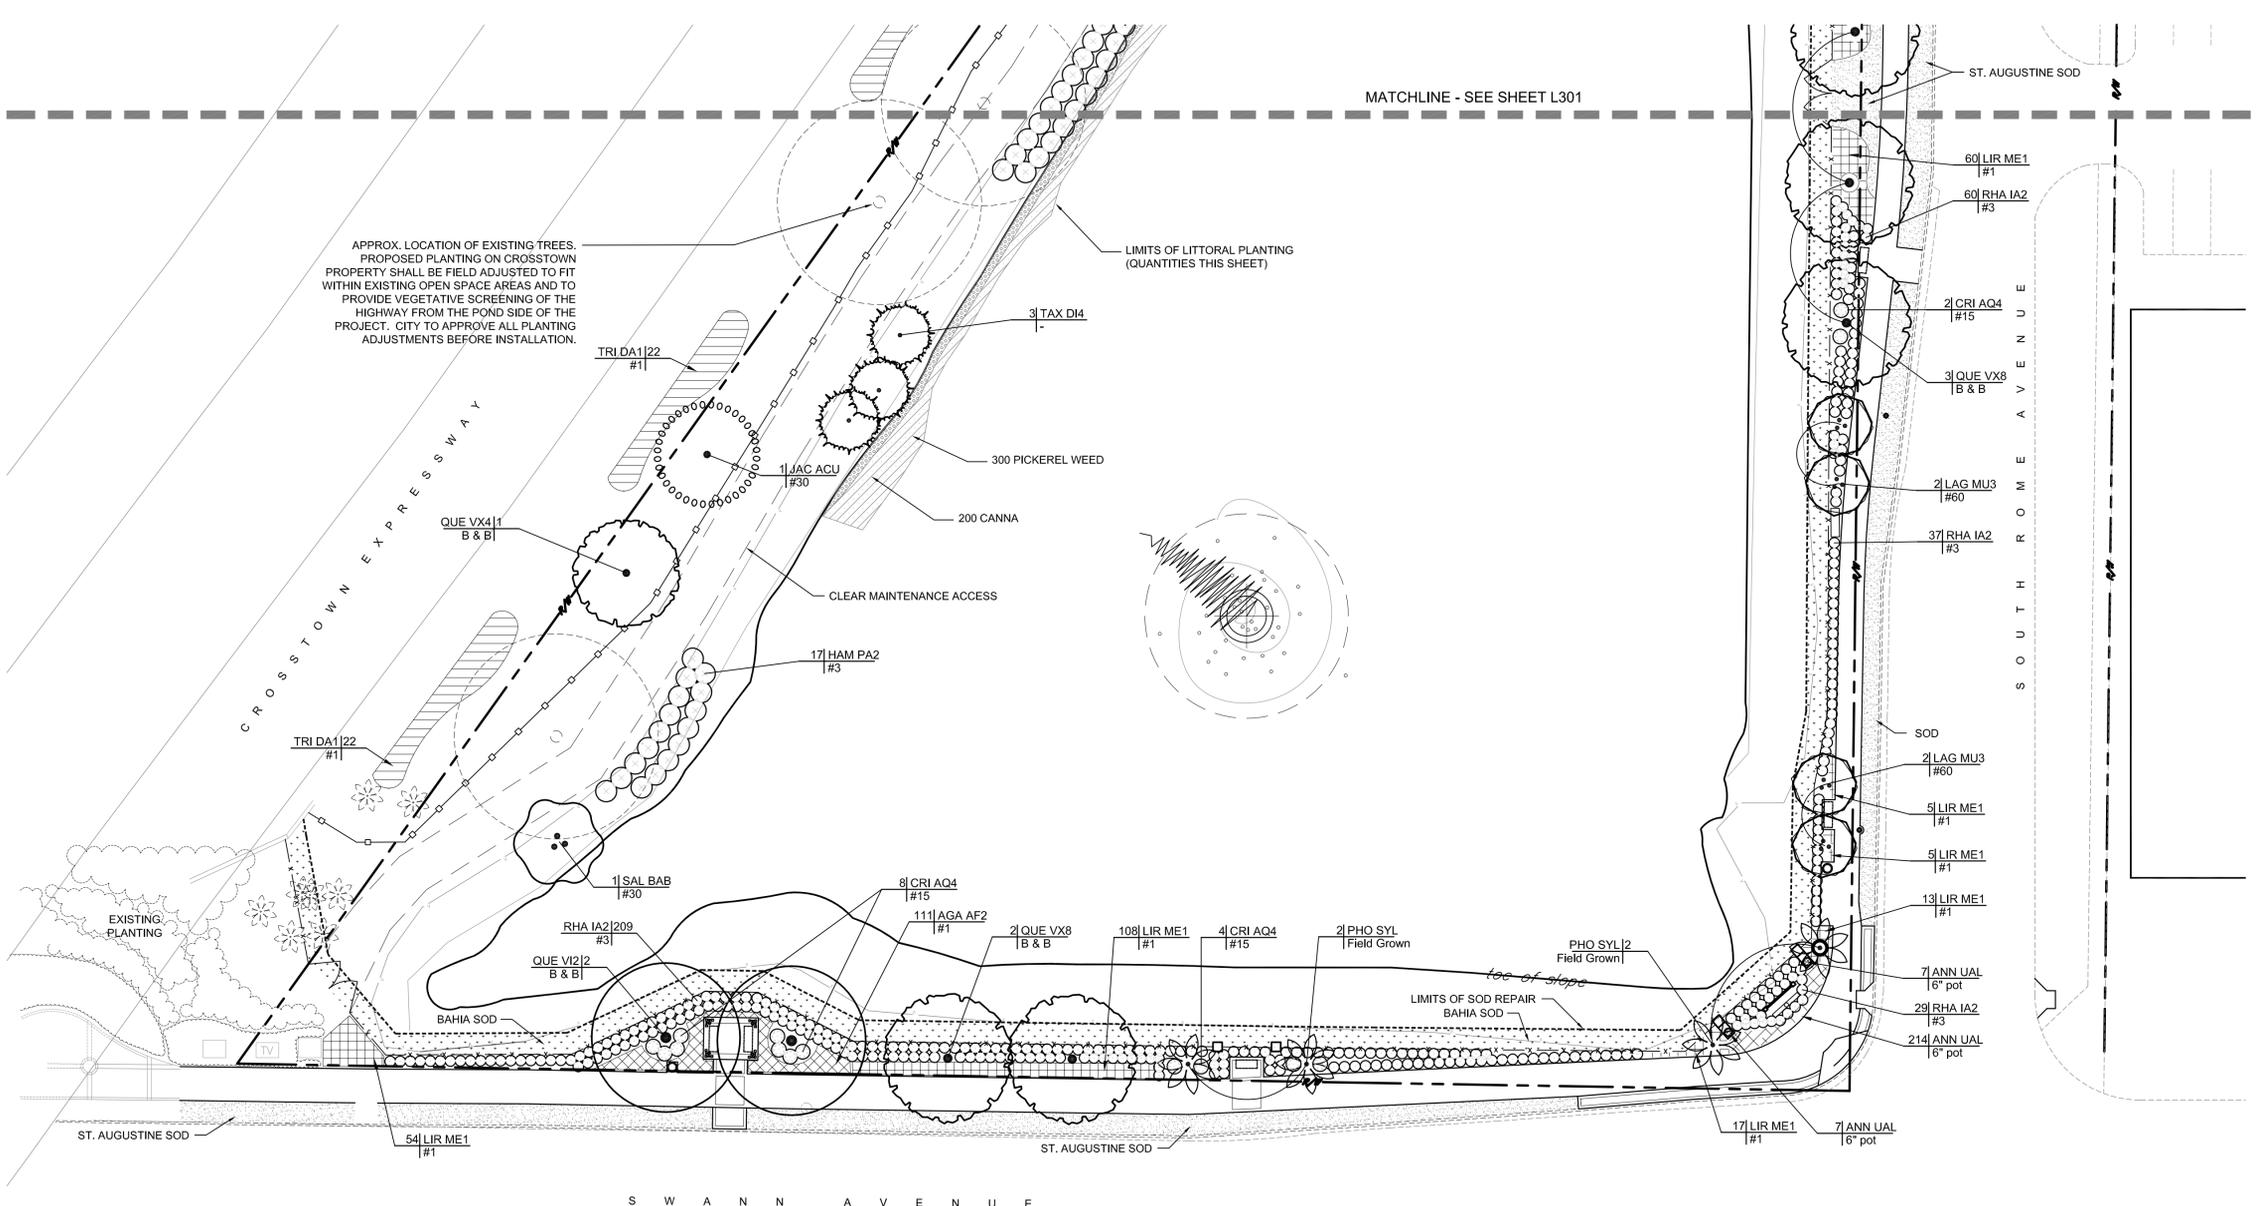

PLANT SCHEDULE

TREES	QTY	BOTANICAL NAME	COMMON NAME	CONT	CAL	SIZE	REMARKS
JAC ACU	2	Jacaranda mimosifolia	Jacaranda	#15		9 - 11' Ht	
JUN SX4	7	Juniperus silicicola	Southern Red Cedar	B & B	4" Cal	8 - 10' Ht x 5' Sp	
LAG MU3	4	Lagerstroemia indica 'Muskogee'	Muskogee Crape Myrtle	#45		10' - 12' Ht	Multi-Trunk Specimen
PHO SYL	8	Phoenix sylvestris	Wild Date Palm	Field Grown		15' CT	Matched Specimens- Selection must be approved by LA
QUE VI2	2	Quercus virginiana	Southern Live Oak	B & B	10" Cal	32' Ht x 24' Sp	OFCI see note below
QUE VX4	2	Quercus virginiana	Southern Live Oak	B & B	4" Cal	16' - 18' Ht x 8' - 10'	
QUE VX8	9	Quercus virginiana	Southern Live Oak	B & B	8" Cal	26 - 28' Ht	OFCI see note below
SAB P15	5	Sabal palmetto	Cabbage Palm	Field Grown	N/A	15' CT	straight trunk, regenerated root, no boots
SAL BAB	3	Salix babylonica	Weeping Willow	#15	1.75" Cal	8' Ht x 6' Sp	
TAX DI4	9	Taxodium distichum	Bald Cypress	-			OFCI see note below
SHRUBS	QTY	BOTANICAL NAME	COMMON NAME	CONT	SIZE	REMARKS	
CRI AQ4	29	Crinum asiaticum 'Queen Emma'	Queen Emma Crinum Lily	#15	48" Ht x 36" Sp		
HAM PA2	59	Hamelia patens	Fire Bush	#3	24" Ht x 24" Sp		
RHA IA2	577	Rhaphiolepis indica 'Alba'	Dwarf Indian Hawthorn	#3	15" Ht x 15" Sp		
RHA EX3	12	Rhapis excelsa	Lady Palm	#7	3 - 4' Ht x 3 - 3.5' Sp		
ROS DK2	30	Rosa x 'Double Knockout'	Knockout Rose	#3	18" Ht x 18" Sp		
SHRUB AREAS	QTY	BOTANICAL NAME	COMMON NAME	CONT	SIZE	REMARKS	
TRI DA1	112	Tripsicum dactyloides	Fatahatchee Grass	#1	15" Ht x 10" Sp		
GROUND COVERS	QTY	BOTANICAL NAME	COMMON NAME	CONT	SIZE	REMARKS	
AGA AF2	179	Agapanthus africanus 'Blue'	Blue Lily of the Nile	#1	15" Ht x 15" Sp		
ANN UAL	228	Annuals	Annuals	6" pot	8" OC	8" o.c. Varieties to be selected by Owner at Planting	
LIR ME1	619	Liriope muscari 'Emerald Goddess'	Lily Turf	#1	12" Ht x 12" Sp	18" o.c.	
SOD/SEED	QTY	BOTANICAL NAME	COMMON NAME	CONT	SIZE	REMARKS	
BAH ARG	4,435 sf	Bahia 'Argentine'	Argentine Bahia Grass	sod			
STE AUG	5,115 sf	Stenotaphrum secundatum 'Floritam'	'Floritam' St. Augustine Sod	sod			


LITTORAL PLANT SCHEDULE

LITTORAL PLANT	QTY	BOTANICAL NAME	CONT	SIZE
Pink Muhly Grass	46	Muhlenbergia capillaris	#1	15" Ht x 10" Sp
Fire Flag	240	Thalia geniculata	#1	24" Ht x 10" Sp
Canna	441	Canna flaccida	#1	15" Ht x 10" Sp
Pickeralweed	500	Pontederia cordata	#1	12" Ht x 8" Sp

NOTE:
 OFCI shall indicate plant material that has been purchased by the owner and is to be installed by the contractor. The contractor shall arrange for delivery, acceptance, installation and warranty in accordance with the specifications. For the purposes of bidding, delivery and warranty cost, the plant materials shall be provided by the following suppliers:

- (9) cypress trees (5 ea @ 18" - 20" Ht/ B&B and 4 ea @ 12-14" Ht. B&B have been purchased by warren trees in Plant City Florida.)
- (2) 10" live oak trees will be purchased by a grower in or near Morrision Florida.
- (9) 8" live oaks trees will be purchased by a grower in or near Morrision Florida.

APPROX. LOCATION OF EXISTING TREES.
 PROPOSED PLANTING ON CROSTOWN PROPERTY SHALL BE FIELD ADJUSTED TO FIT WITHIN EXISTING OPEN SPACE AREAS AND TO PROVIDE VEGETATIVE SCREENING OF THE HIGHWAY FROM THE POND SIDE OF THE PROJECT. CITY TO APPROVE ALL PLANTING ADJUSTMENTS BEFORE INSTALLATION.

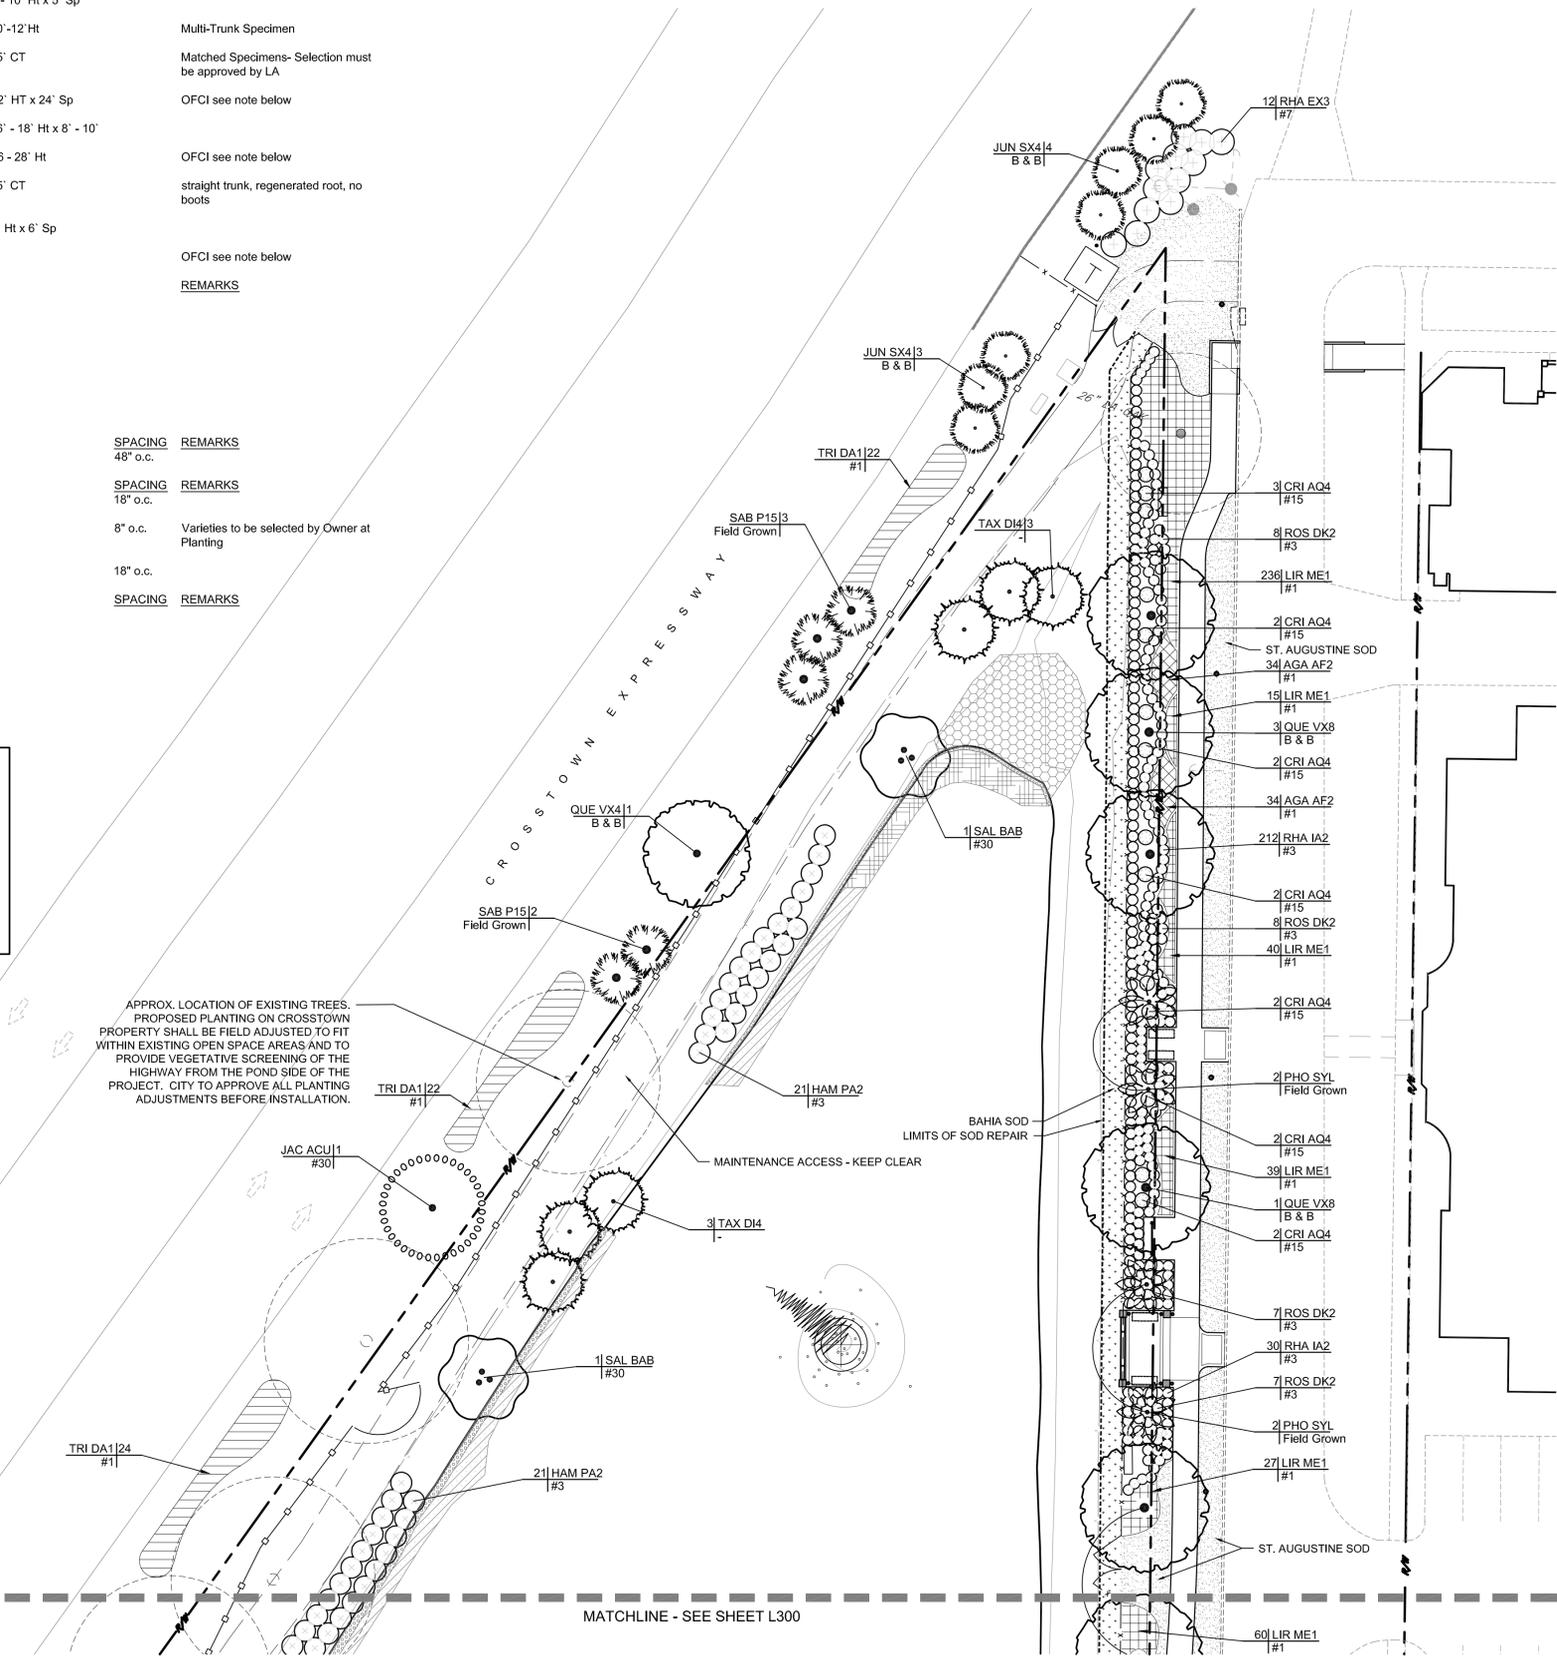

Urban | Environmental Design
DAVID CONNER AND ASSOCIATES

100 Madison St, Suite 200 · Tampa, FL 33602
 Tel. (813)258-1997 · Facsimile (813)254-4194
 LC0000319 · LA0001327

PROFESSIONAL OF RECORD:
 DAVID CONNER
 FLORIDA LICENSE LANDSCAPE ARCHITECT
 0001327

SWANN AVENUE FOUNTAIN PARK

CITY OF TAMPA
 PUBLIC WORKS
 DEPARTMENT
 &
 HYDE PARK
 NEIGHBORHOOD
 ASSOCIATION

NOTIFY LANDSCAPE ARCHITECT IMMEDIATELY IN EVENTS OF DISCREPANCIES, OMISSIONS, AND/OR CONFLICTS IN THE DRAWINGS OR SPECIFICATIONS. THE CONTRACTOR IS NOT AUTHORIZED TO SCALE THE DRAWINGS. ALL QUESTIONS IN REFERENCE TO CONTRACT DOCUMENTS SHALL BE IMMEDIATELY DIRECTED TO THE LANDSCAPE ARCHITECT.

DCA PROJECT NO.: 13-005
 DRAWN BY: JG/DC
 CHECKED BY: DC
 CAD File:

100% CONSTRUCTION DOCUMENTS

2014-05-27

REVISIONS:

Drawing Title:

PLANTING PLAN

Drawing No.:

L301

