



CITY OF TAMPA

Bob Buckhorn, Mayor

CONTRACT ADMINISTRATION DEPARTMENT

Michael W. Chucran, Director

ADDENDUM NO. 3

DATE: August 28, 2015

12-C-00058; Channel District: 12th Street Wastewater Pump Station Improvements

Bidders on the above referenced project are hereby notified that the following addendum is made to the Contract Documents. BIDS TO BE SUBMITTED SHALL CONFORM TO THIS NOTICE.

Item 1: The Bid Date for the above referenced project is hereby changed to September 8, 2015.


Item 2: Plans, Sheet No. 001 – Cover Sheet, Index of Sheets: Add Sheet No. 006A and description “Driveway/Sidewalk Detail”.

Item3: Insert into the Plans, the attached Sheet No. 006A – Driveway/Sidewalk Detail.

All other provisions of the Contract Documents and Specifications not in conflict with this Addendum shall remain in full force and effect. Questions are to be e-mailed to ContractAdministration@tampagov.net.

Jim Greiner

Jim Greiner, P.E., Contract Management Supervisor

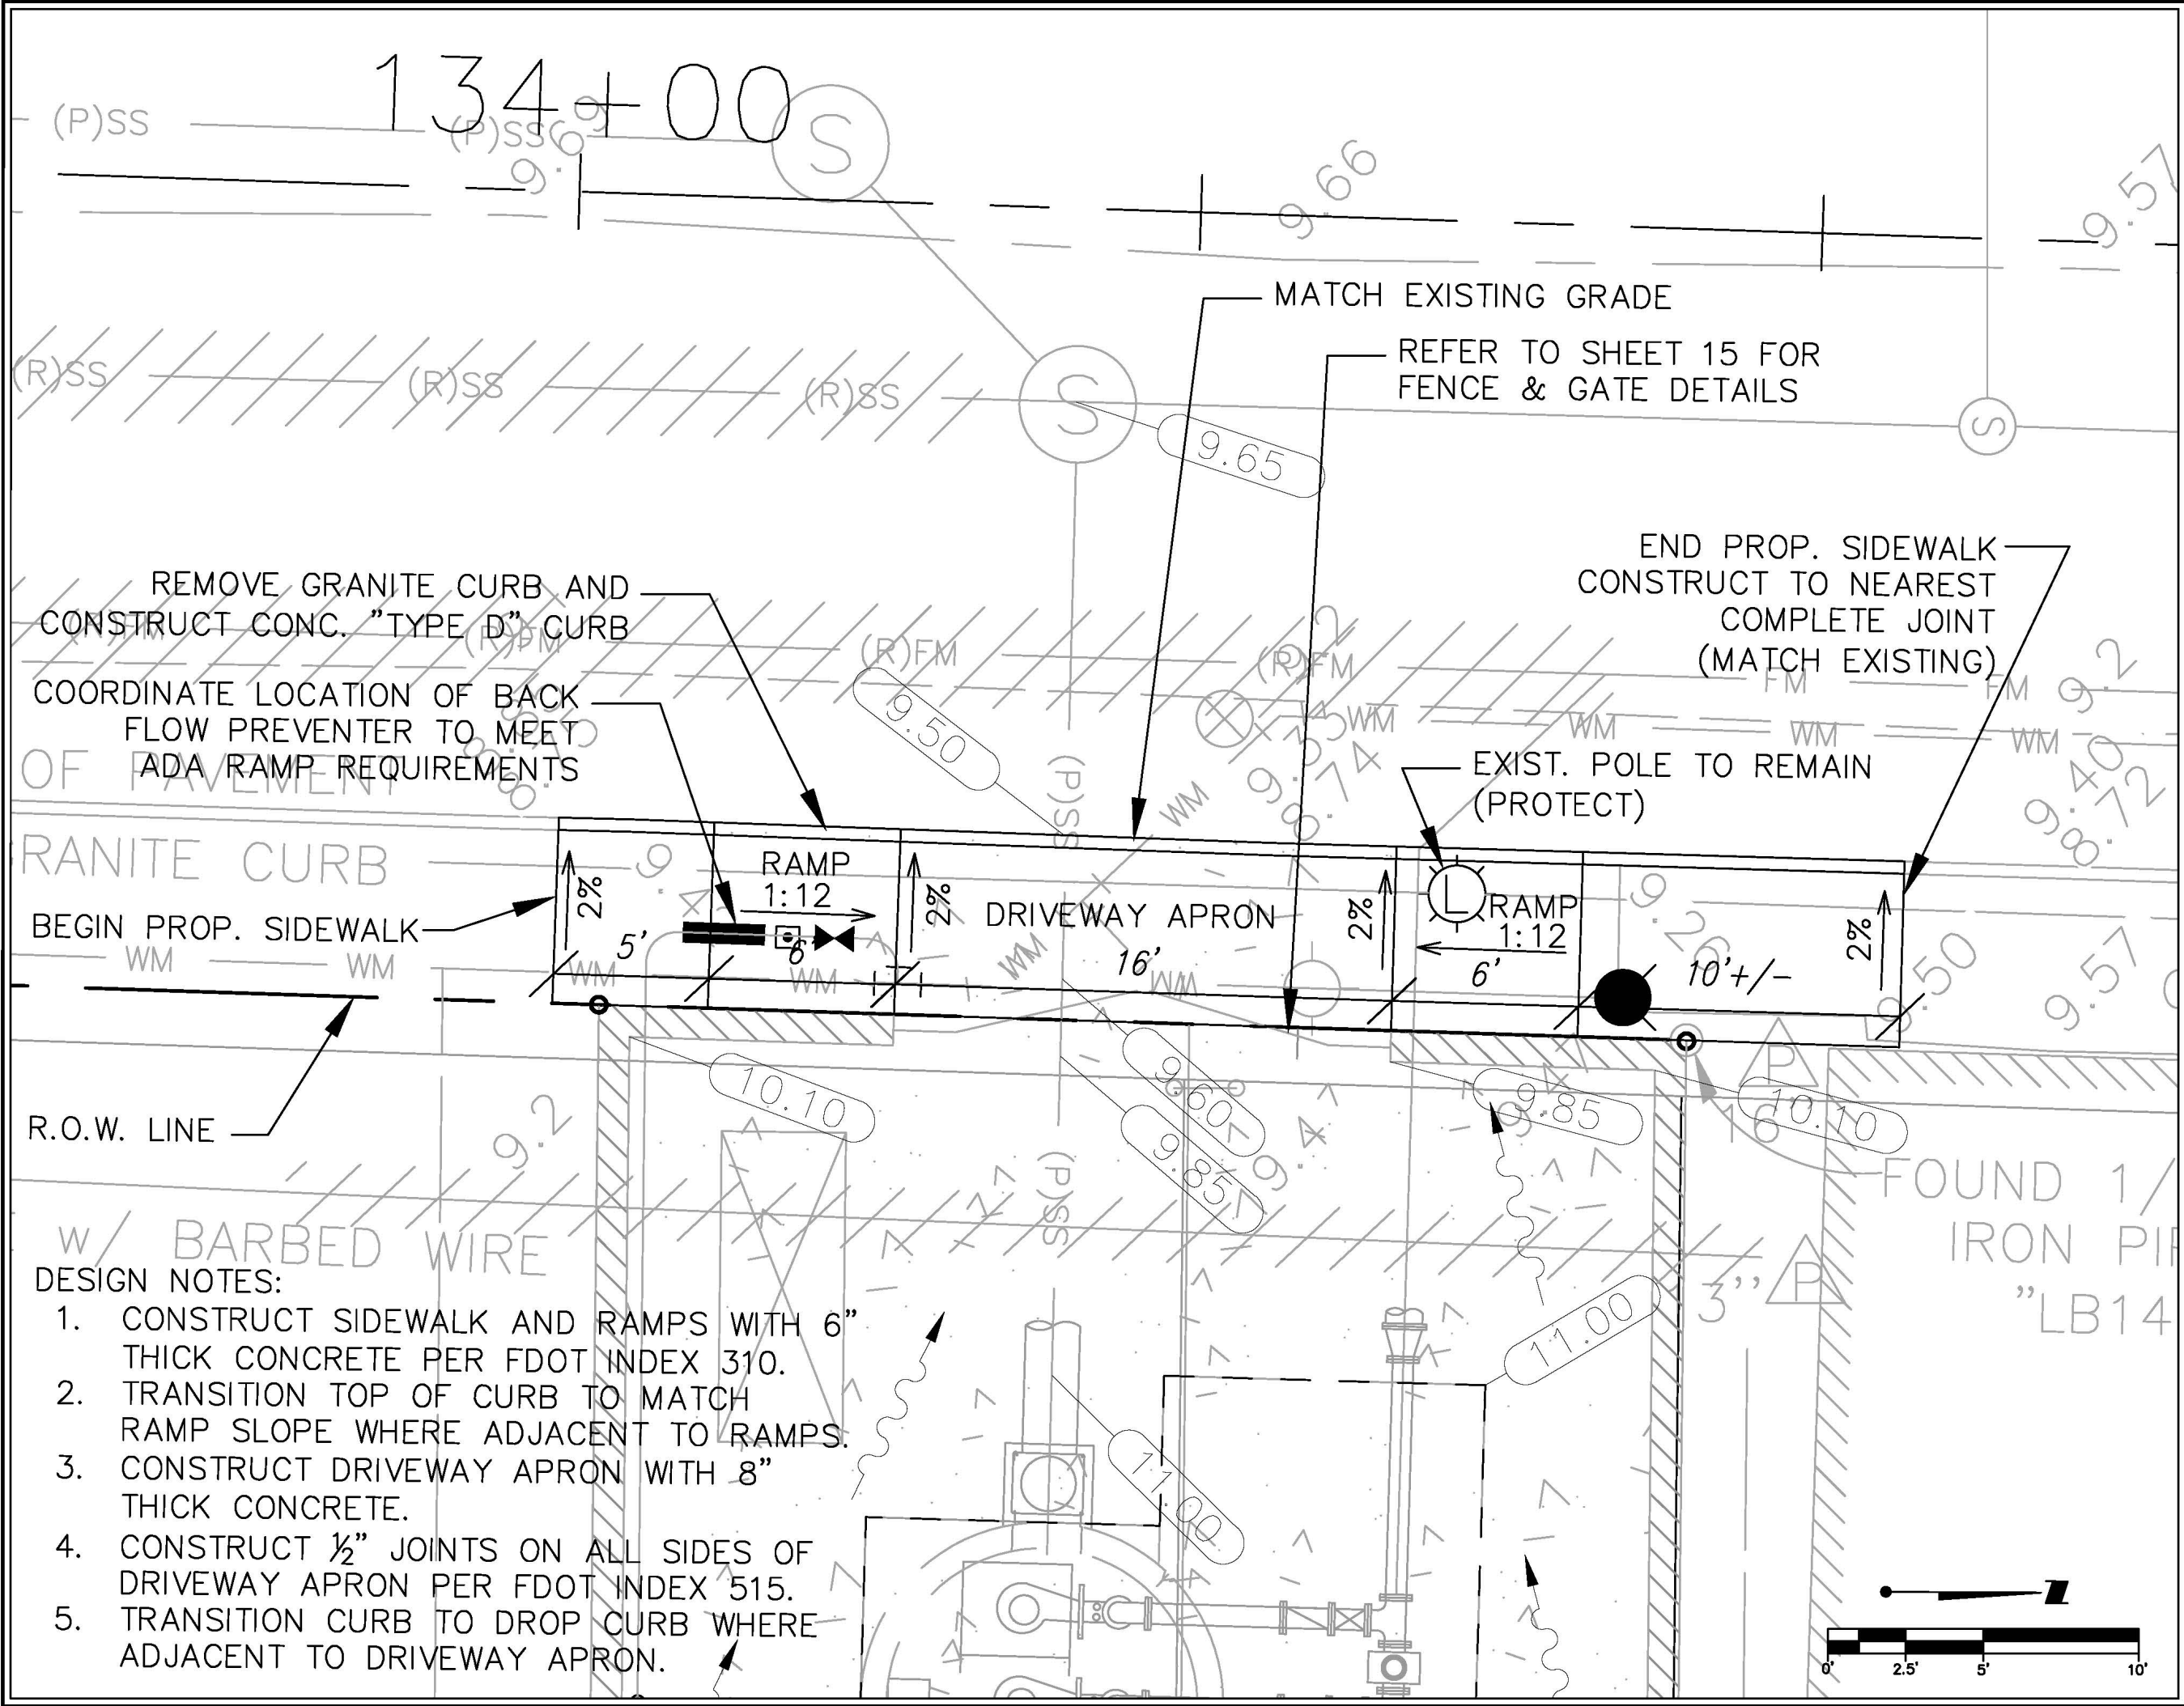

DRIVEWAY/SIDEWALK DETAIL

SCALE: 1"=10'

Drawn:	Date:	△				FA
Designed:	Date:	△				
Checked:	Date:	△				
Reviewed:	Date:	△				
Approved:	Date:	△				
Approved:	Date:	No:	Date:	Revision:	By:	



CITY OF TAMPA
ECONOMIC AND URBAN
DEVELOPMENT DEPARTMENT

ADDENDUM #3 – 08/27/15
12TH STREET PUMP STATION
IMPROVEMENTS
DRIVEWAY/SIDEWALK DETAIL

Field Book:	
Atlas Sheet:	
File No.	Index No.
Job No. 04915	005-006A
Scale: AS NOTED	
SHEET 006A	