



CITY OF TAMPA

Bob Buckhorn, Mayor

CONTRACT ADMINISTRATION DEPARTMENT

David L. Vaughn, AIA, Director

ADDENDUM NO. 2

DATE: March 27, 2015

Contract 15-C-00020; Howard F. Curren AWTP Administration Building Roof Replacement


Bidders on the above referenced project are hereby notified that the following addendum is made to the Contract Documents. BIDS TO BE SUBMITTED SHALL CONFORM TO THIS NOTICE.

Item 1: Replace plan sheet 9 with the attached plan sheet 9 revised 03/27/15.

All other provisions of the Contract Documents and Specifications not in conflict with this Addendum shall remain in full force and effect. Questions are to be e-mailed to ContractAdministration@tampagov.net.

Jim Greiner

Jim Greiner, P.E., Contract Management Supervisor

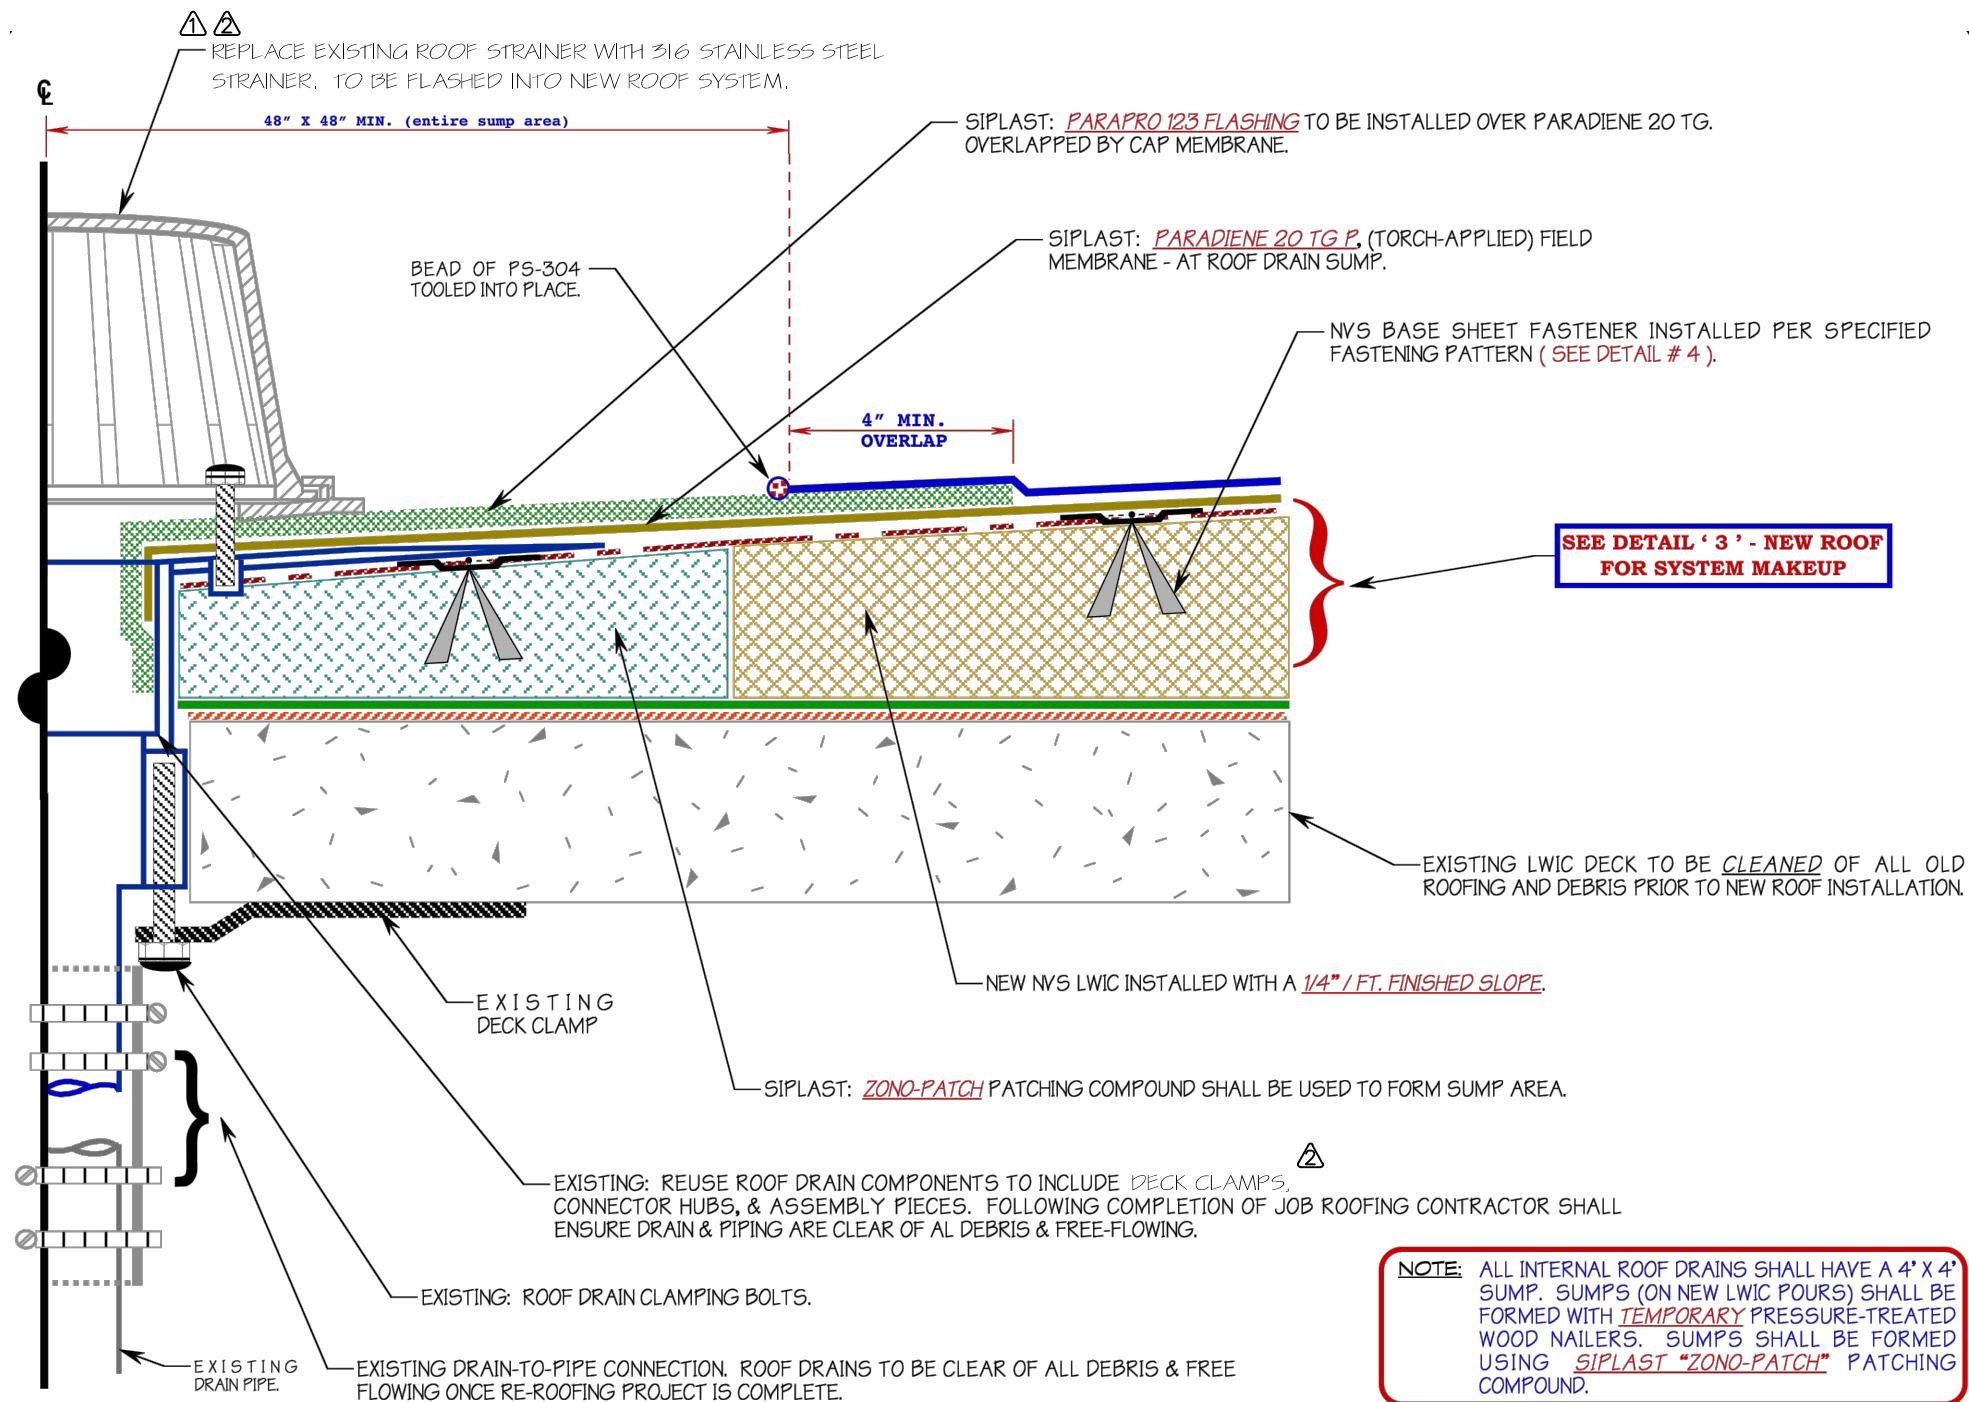

DETAIL No. 6
ROOF DRAIN FLASHING - PARAPRO
NOT TO SCALE

No.	D-TE	REVISIONS	No.	D-TE	REVISIONS
3			6		
△ 03/27/15		REVISED L-BEL PERT-INING TO ROOF DR-IN	5		
△ 03/24/15		REVISED L-BEL PERT-INING TO ROOF DR-IN	4		

DES: VT
DRN: BB
CKD:
D-TE:

CITY of TAMPA
HOWARD F. CURREN
ADVANCED WASTEWATER TREATMENT PLANT

HOWARD F. CURREN A.W.T.P.
ADMINISTRATION BLDG ROOF REPLACEMENT
ROOF DRAIN FLASHING - PARAPRO