



City of Tampa

Jane Castor, Mayor

Contract Administration

Michael W. Chucran, Director

306 East Jackson Street, 4N

Tampa, FL 33602

Office (813) 274-8116

Fax: (813) 274-7368

ADDENDUM 3

Via E-Mail

DATE: January 30, 2020

Contract 19-C-00051; Howard F. Curren AWTP Methanol Storage Tank Replacement


Bidders on the above referenced project are hereby notified that the following addendum is made to the Contract Documents. BIDS TO BE SUBMITTED SHALL CONFORM TO THIS NOTICE.

Item 1: Replace Plan Sheet M-01 MECHANICAL PLAN –METHANOL STORAGE TANKS with the attached Plan Sheet M-01.

All other provisions of the Contract Documents and Specifications not in conflict with this Addendum shall remain in full force and effect. Questions are to be e-mailed to Contract Administration@tampagov.net.

Jim Greiner


Jim Greiner, P.E., Contract Management Supervisor

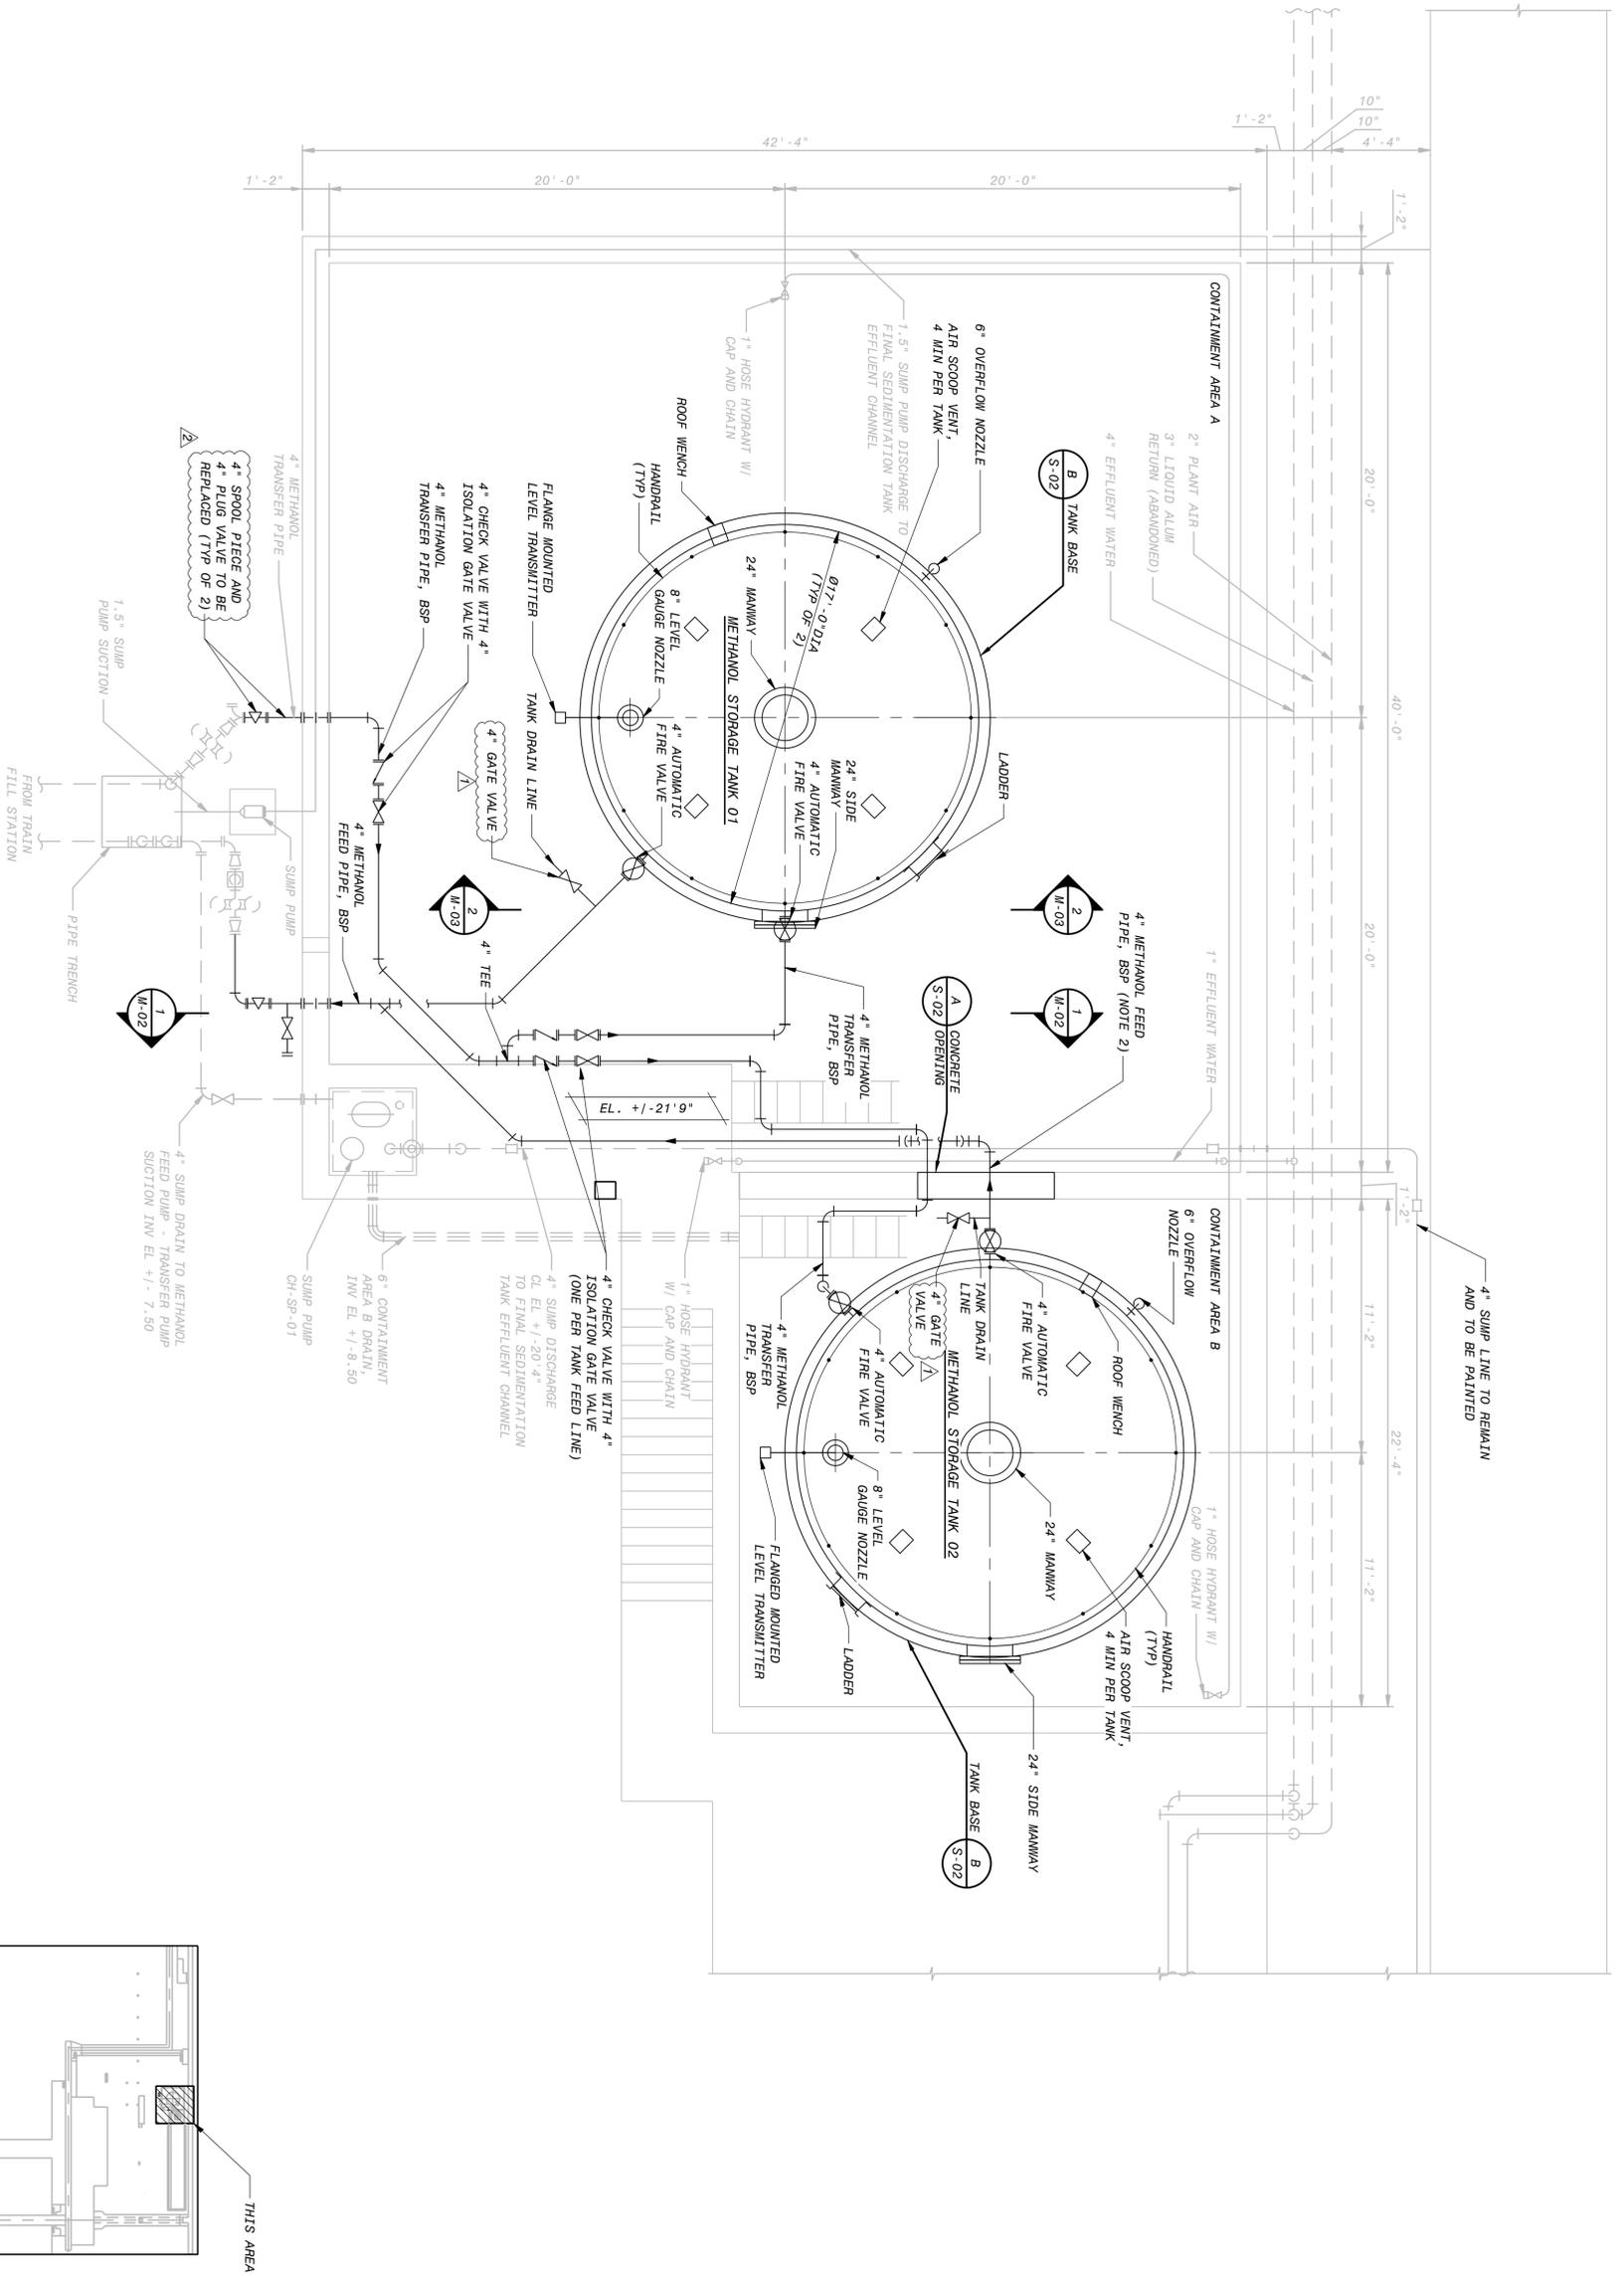

- NOTES:**
1. NEW METHANOL TANKS SHALL BE CONSTRUCTED OF 316L STAINLESS STEEL.
 2. 4\"/>

SITE PLAN
1\"/>

KEY PLAN

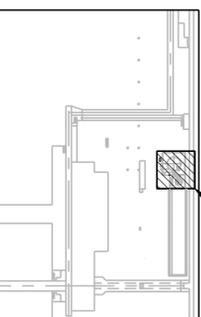

CITY OF TAMPA
HOWARD F. CURREN AWTP
METHANOL STORAGE TANK REPLACEMENT

MECHANICAL
PLAN - METHANOL STORAGE TANKS



Black & Veatch Corporation
3405 W. Dr. M. L. King Jr. Blvd, Suite 125
Tampa, Florida Certificate No. 8132

DATE	REVISIONS AND RECORD OF ISSUE	NO.	BY	CK	APP
JAN 2020	ADDENDUM REVISION	1, 2	AD	EB	DH
NOV 2019	100% SUBMISSION	E	AD	BV	DH
AUG 2019	90% SUBMITTAL	D	AD	EB	NE
JUNE 2019	60% SUBMISSION	C	AD	EB	DH

DATE	REVISIONS AND RECORD OF ISSUE	NO.	BY	CK	APP
50.3090	Mechanical Drawings				
	M-01.dwg				
	SAVED: BOW14813, 1/29/2020 1:13:15 PM				XREF1:
	PLOTTED: BOW14813, 1/29/2020 1:16:24 PM				XREF2:
	USER: BOW14813				XREF3:
	DWG VER: 1005				XREF4:

DESIGNED: ME
DATE: JANUARY 2020
1/2
1
IF THIS BAR DOES NOT MEASURE 1\"/>