

Tampa Construction Specifications
Contract 26-C-00029; Howard F. Curren AWTP Aquifer Recharge Wells Construction

CITY OF TAMPA, FLORIDA

PLANS FOR

Contract 26-C-00029 Howard F. Curren AWTP Aquifer Recharge Wells Construction

These Plans for the referenced projects come from uncontrolled sources and do not conform to WCAG 2.1 at level AA. Individuals with disabilities seeking assistance with the individual project plans or specifications should e-mail Contractadministration@tampagov.net.

City of Tampa

Contract Administration Department


Tampa Municipal Office Building

306 E Jackson Street #280A4N Fourth Floor


Tampa, Florida 33602

AUGUST 2026

LOCATION MAP - HOWARD F CURREN ADVANCED WASTEWATER TRETAMENT PLANT

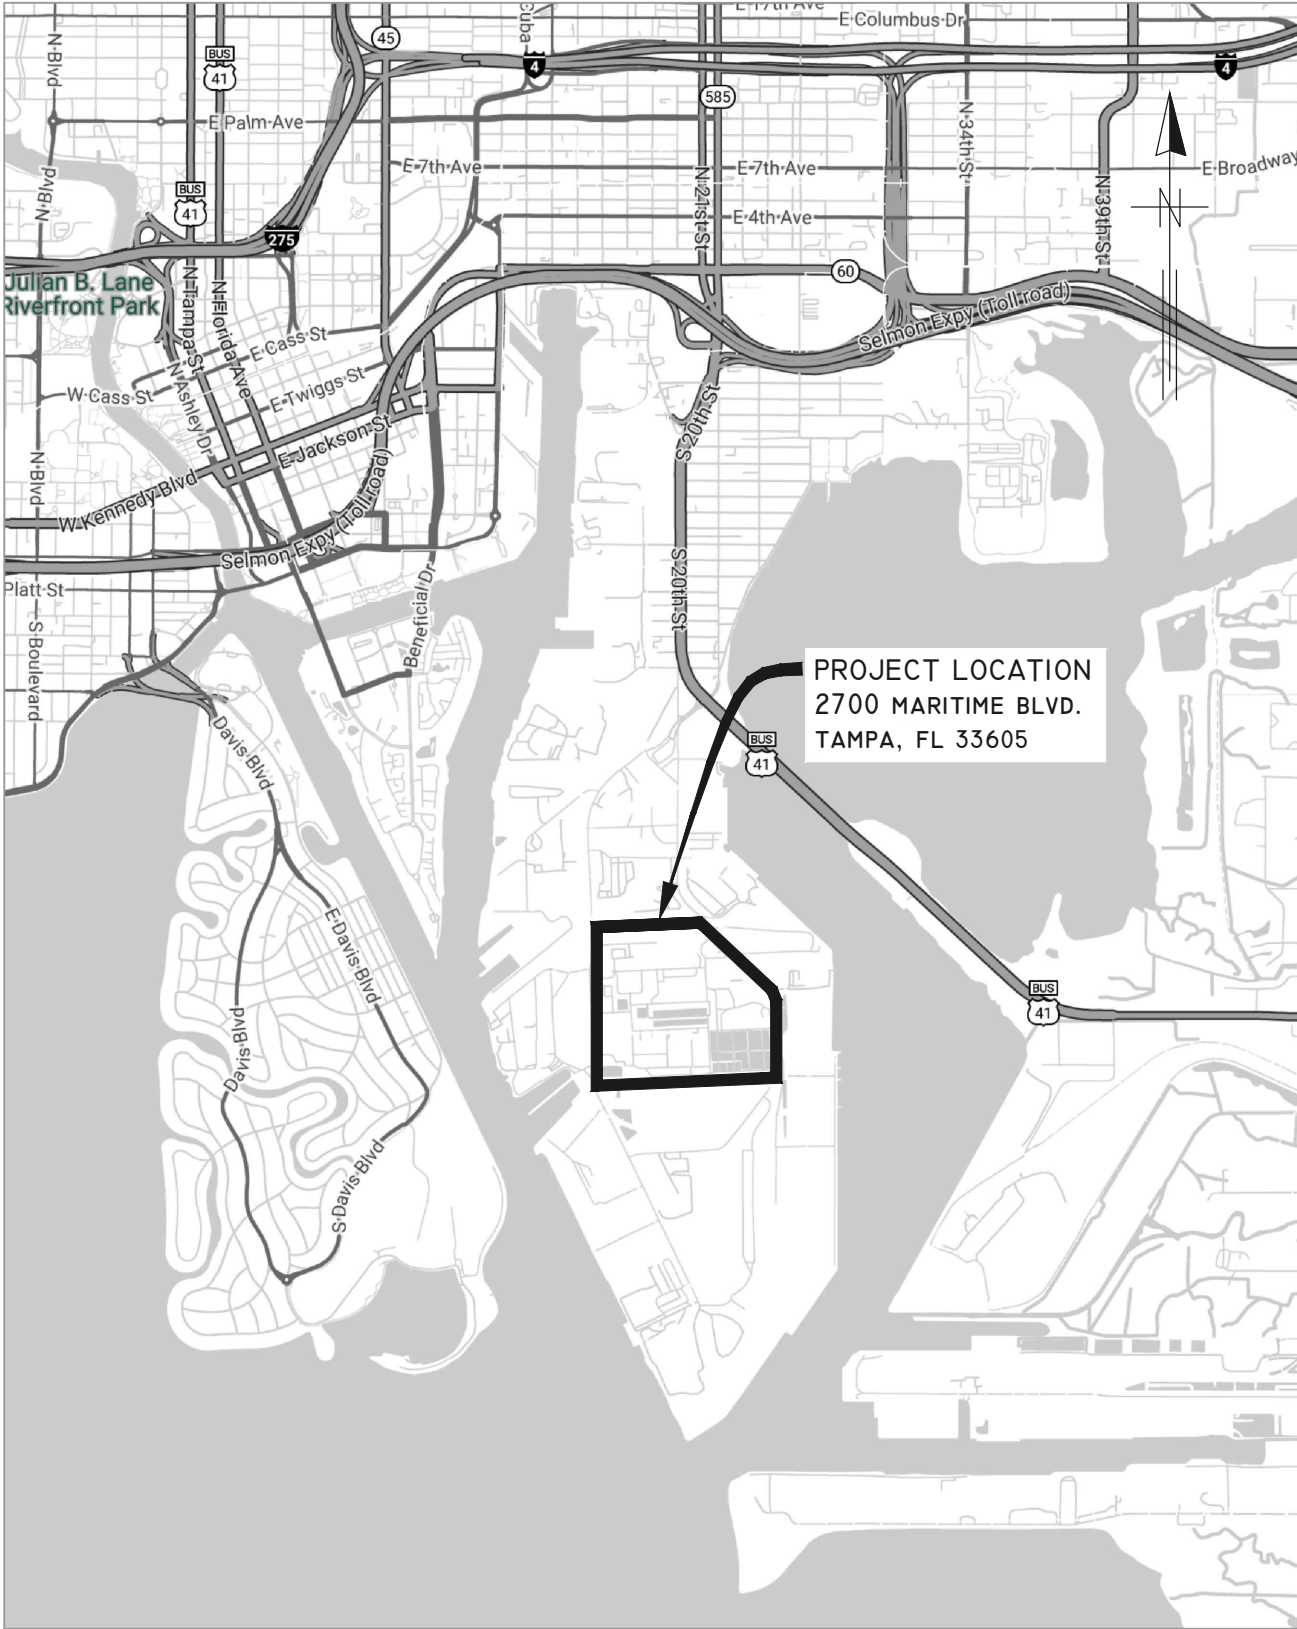

CITY of TAMPA

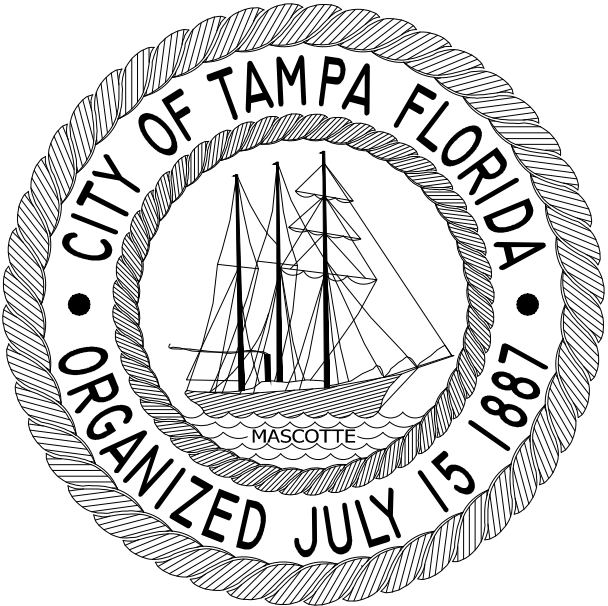

WASTEWATER DEPARTMENT


PLANS FOR
HOWARD F. CURREN ADVANCED
WASTEWATER TREATMENT PLANT
AQUIFER RECHARGE WELLS

CONTRACT NUMBER
26-C-00029

NOTE:
ATTENTION IS DIRECTED TO THE FACT THAT
THESE PLANS MAY HAVE BEEN REDUCED IN
SIZE BY REPRODUCTION. THIS MUST BE
CONSIDERED WHEN OBTAINING SCALED DATA.

JACINTO CARLOS FERRAS, P.E. #49454 DESIGN DIVISION HEAD WASTEWATER DEPARTMENT	#	DATE	REVISIONS	DES: KJG	CITY of TAMPA WASTEWATER DEPARTMENT	HOWARD F. CURREN ADVANCED WASTEWATER TREATMENT PLANT AQUIFER RECHARGE WELLS COVER SHEET	SHEET 1
	1			DRN: MRL			
	2			CKD:			
	3			DATE:			

K:\WasteWater Projects\HFC AWTP Aquifer Recharge Wells\Drafting\CAD Files\injection wells survey.dwg, 7/1/2026 6:46:40 AM

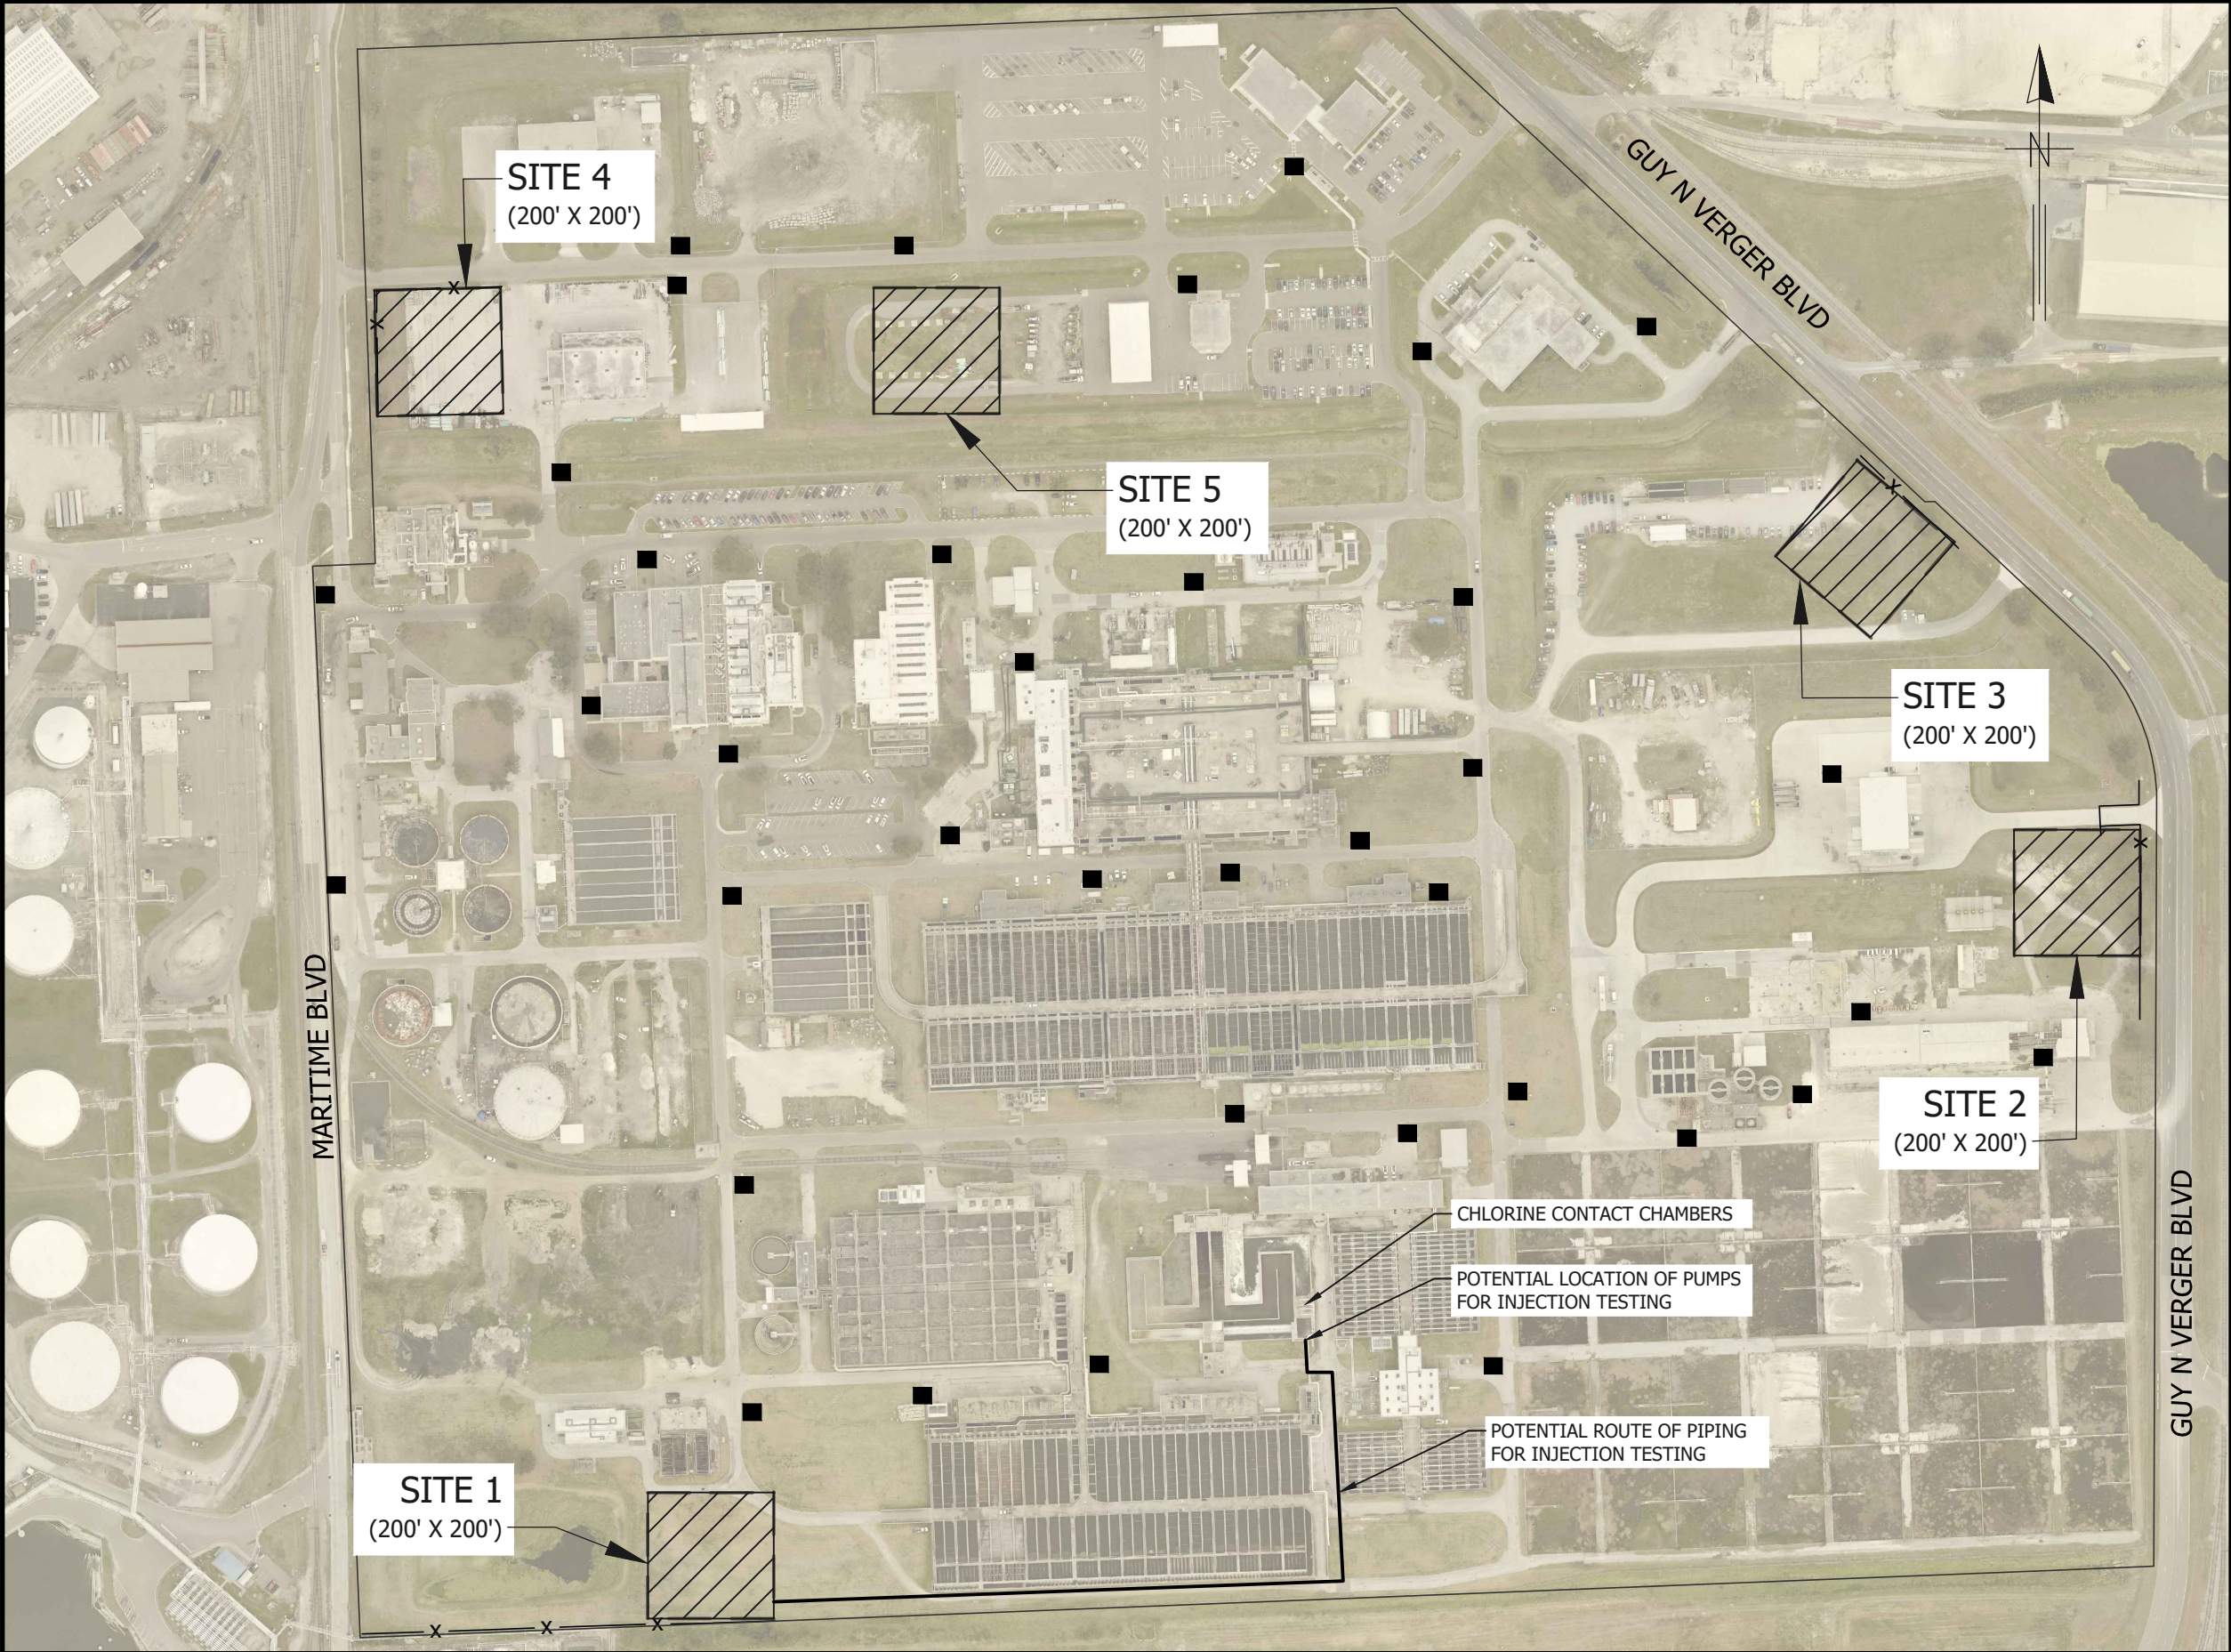

INDEX	
SHEET #	SHEET NAME
1	COVER SHEET
2	LOCATION AND INDEX
3	GENERAL NOTES
4	SITE 1
5	SITE 2
6	SITE 3
7	SITE 4
8	SITE 5
9	SITE 5 - EXISTING POND DETAIL

■ FIRE HYDRANT LOCATION FOR DRILLING OPERATION


JACINTO CARLOS FERRAS, P.E. #49454 DESIGN DIVISION HEAD WASTEWATER DEPARTMENT	#	DATE	REVISIONS	DES: KJG	CITY of TAMPA WASTEWATER DEPARTMENT	HOWARD F. CURREN ADVANCED WASTEWATER TREATMENT PLANT AQUIFER RECHARGE WELLS LOCATION AND INDEX	SHEET 2
	1			DRN: MRL			
	2			CKD:			
	3			DATE:			

GENERAL NOTES:

- 1. CONTRACTOR SHALL COORDINATE ALL CONSTRUCTION ACTIVITIES INCLUDING DESIGNATED LAYDOWN AREAS FOR MATERIALS AND PARKING WITH THE CITY OF TAMPA PERSONNEL PRIOR TO COMMENCING ACTIVITIES. LAYDOWN AREAS, PARKING, LOCATIONS OF TEMPORARY FACILITIES, AND CONSTRUCTION ACTIVITIES SHALL BE CONTAINED WITHIN THE LIMITS OF CONSTRUCTION FOR SITE LOCATIONS SHOWN ON THE PLANS.
- 2. EXISTING DIMENSIONS AND ELEVATIONS ARE BASED ON THE BEST INFORMATION AVAILABLE. TRUE DIMENSIONS AND ELEVATIONS SHALL BE DETERMINED IN THE FIELD PRIOR TO LAYOUT AND SHOP DRAWING SUBMITTALS.
- 3. CONTRACTOR SHALL RESTORE ALL STRUCTURES, SODDING AND PAVEMENT THAT MAY HAVE BEEN DAMAGED DURING CONSTRUCTION TO ITS ORIGINAL CONDITION OR BETTER. COST FOR RESTORATION SHALL BE INCLUDED UNDER THE CONTRACT PAY ITEMS FOR MOBILIZATION AND DEMOBILIZATION.
- 4. WELLS SHALL BE LOCATED WITHIN THE LIMITS OF CONSTRUCTION SHOWN ON THE SITE DRAWINGS FOR THE CORRESPONDING WELLS. CONTRACTOR SHALL SELECT THE ACTUAL LOCATION OF WELLS AND SHALL SUBMIT INFORMATION ON THE SELECTED LOCATIONS FOR PRELIMINARY APPROVAL BY THE ENGINEER. UPON APPROVAL, THE CONTRACTOR SHALL THEN PERFORM SUBSURFACE UTILITY ENGINEERING (SUE) IN ACCORDANCE WITH THE CONTRACT SPECIFICATIONS TO VERIFY THERE ARE NO CONFLICTS BETWEEN THE EXISTING UTILITIES AND THE DRILLING LOCATIONS. THE CONTRACTOR SHALL SUBMIT THE SUE VERIFICATION REPORT FOR FINAL APPROVAL OF THE WELL LOCATIONS.

JACINTO CARLOS FERRAS, P.E. #49454 DESIGN DIVISION HEAD WASTEWATER DEPARTMENT	#	DATE	REVISIONS	DES: KJG	CITY of TAMPA WASTEWATER DEPARTMENT	HOWARD F. CURREN ADVANCED WASTEWATER TREATMENT PLANT AQUIFER RECHARGE WELLS GENERAL NOTES	SHEET 3
	1			DRN: MRL			
	2			CKD:			
	3			DATE:			



K:\WasteWater Projects\HFC AWTP Aquifer Recharge Wells\Injection wells survey.dwg, 7/1/2026 6:46:43 AM

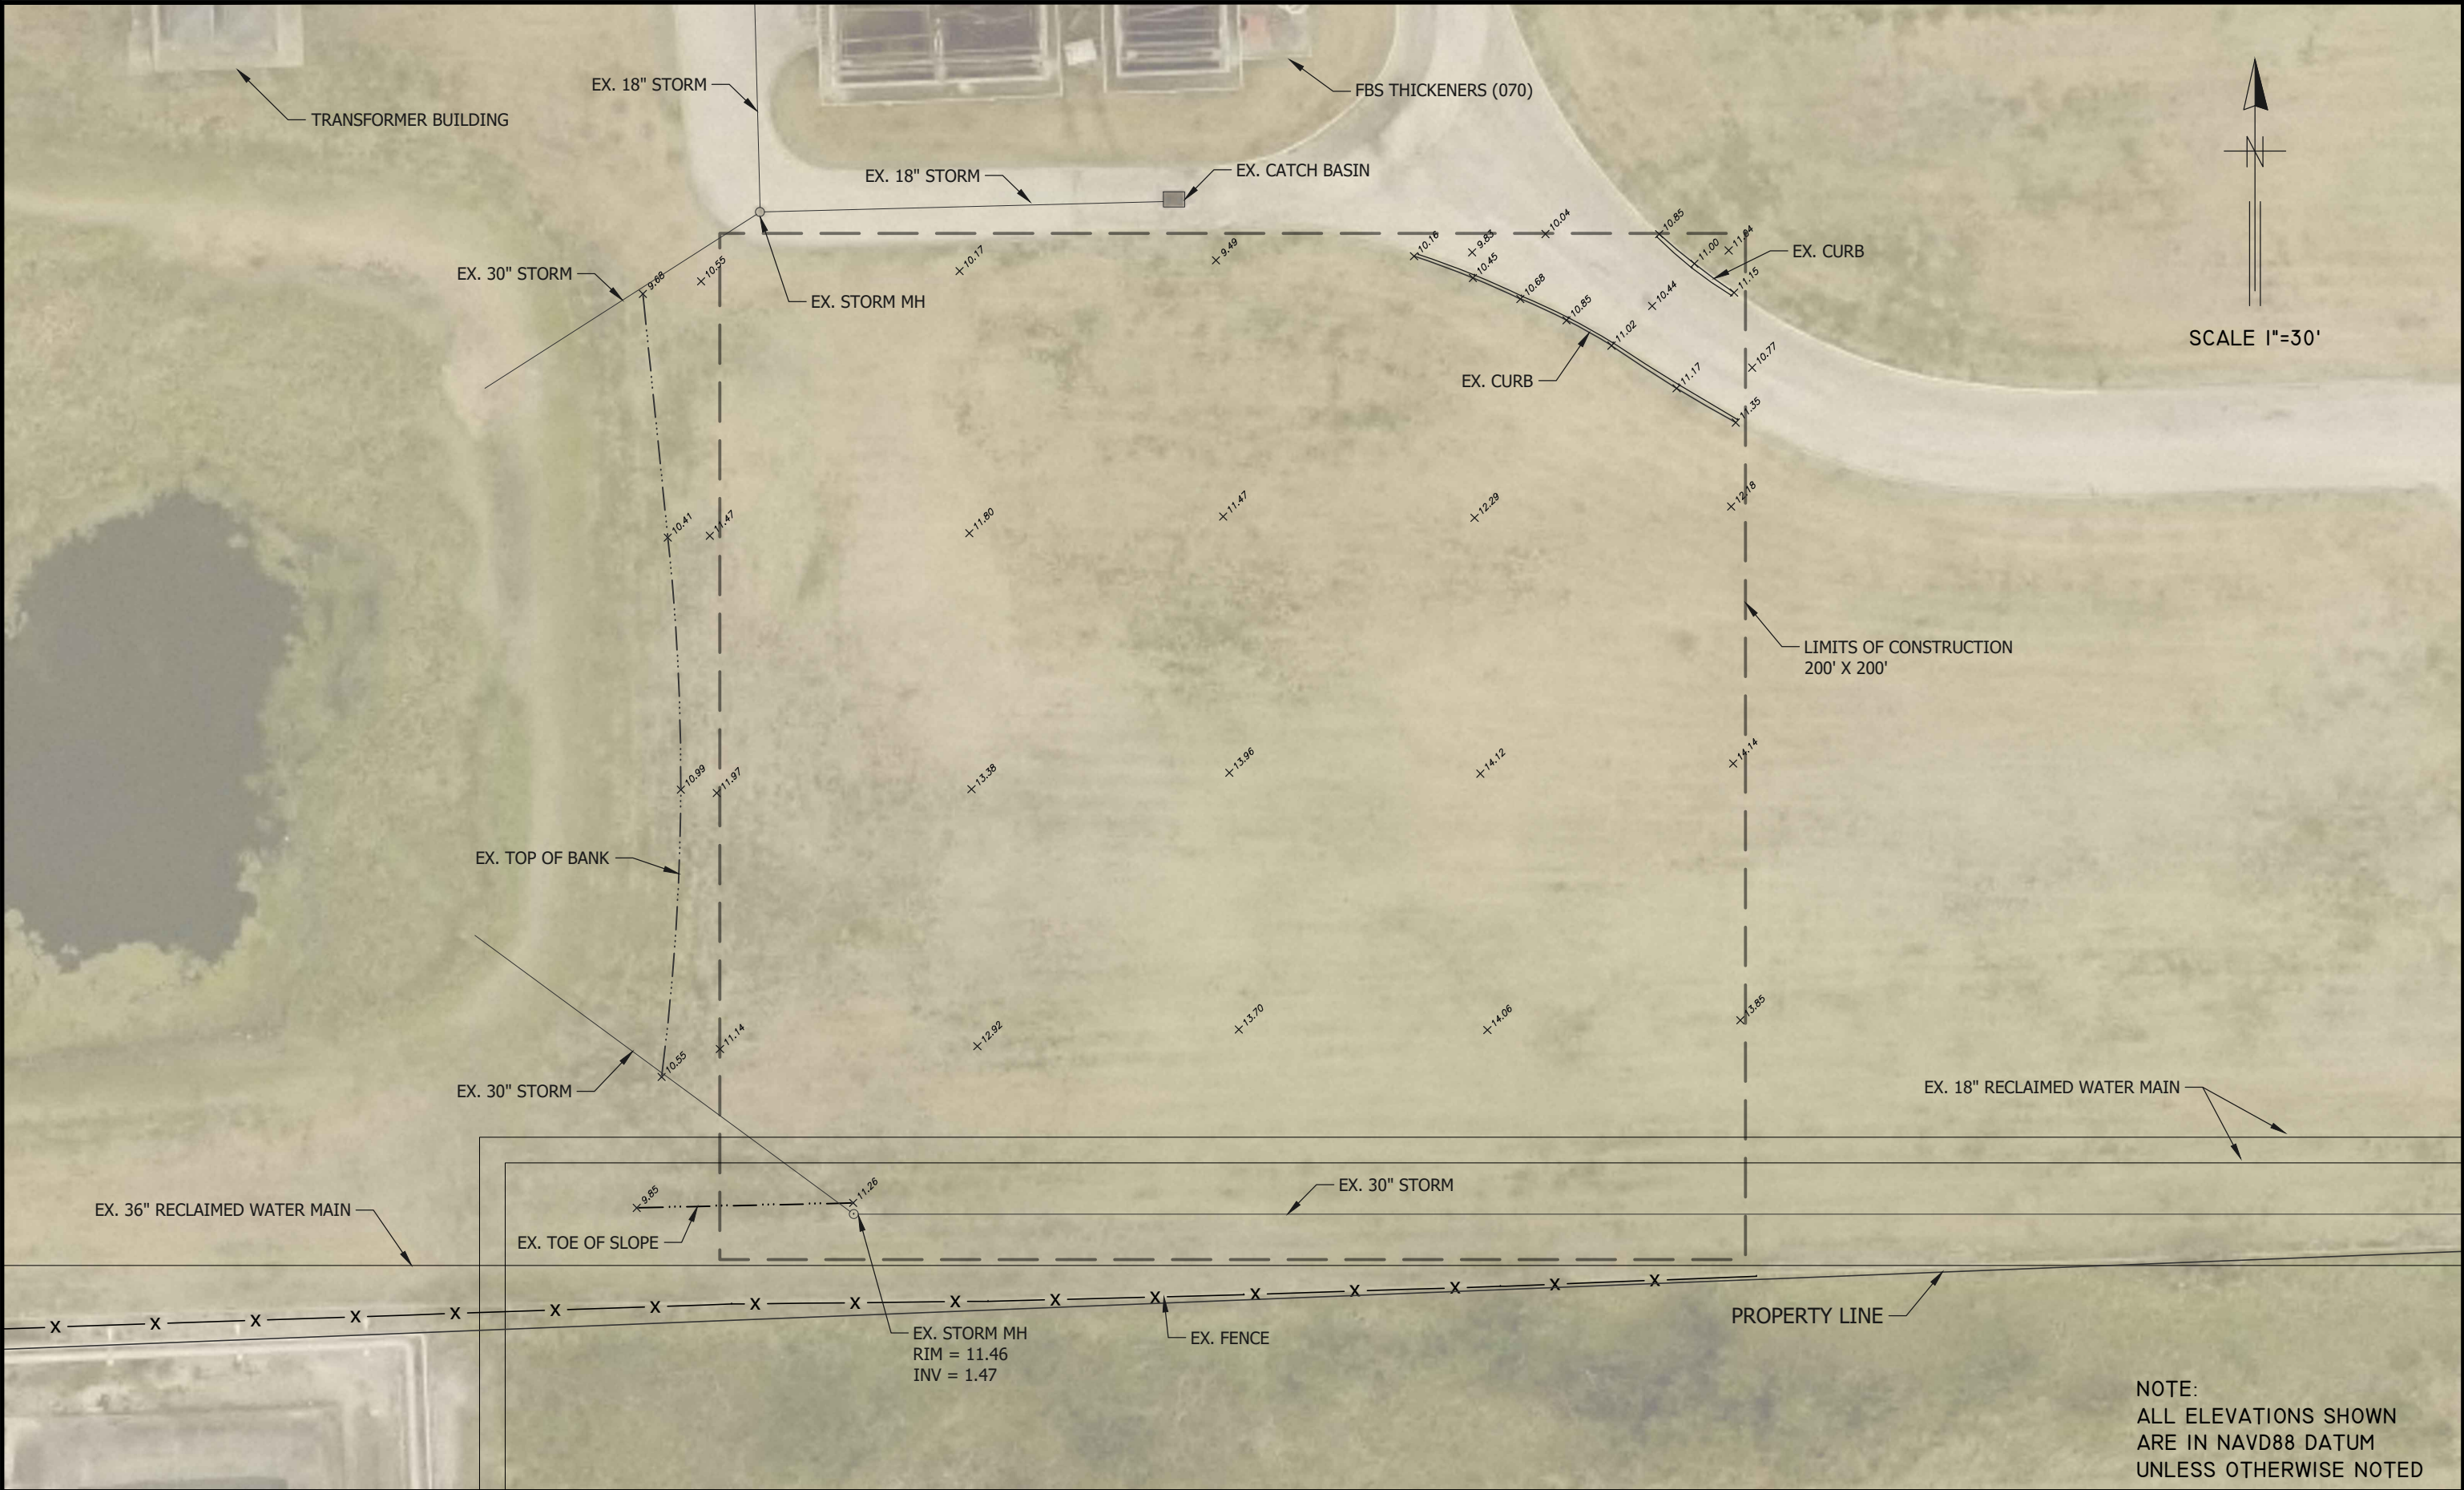

NOTE:
ALL ELEVATIONS SHOWN
ARE IN NAVD88 DATUM
UNLESS OTHERWISE NOTED

JACINTO CARLOS FERRAS, P.E. #49454 DESIGN DIVISION HEAD WASTEWATER DEPARTMENT	#	DATE	REVISIONS	DES: KJG	CITY of TAMPA WASTEWATER DEPARTMENT	HOWARD F. CURREN ADVANCED WASTEWATER TREATMENT PLANT AQUIFER RECHARGE WELLS SITE 1	SHEET 4
	1			DRN: MRL			
	2			CKD:			
	3			DATE:			

K:\WasteWater Projects\HFC AWTP Aquifer Recharge Wells\Drafting\CAD Files\injection wells survey.dwg, 7/1/2026 6:46:44 AM

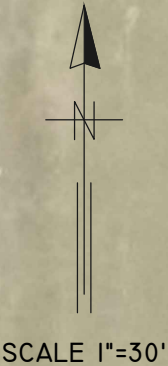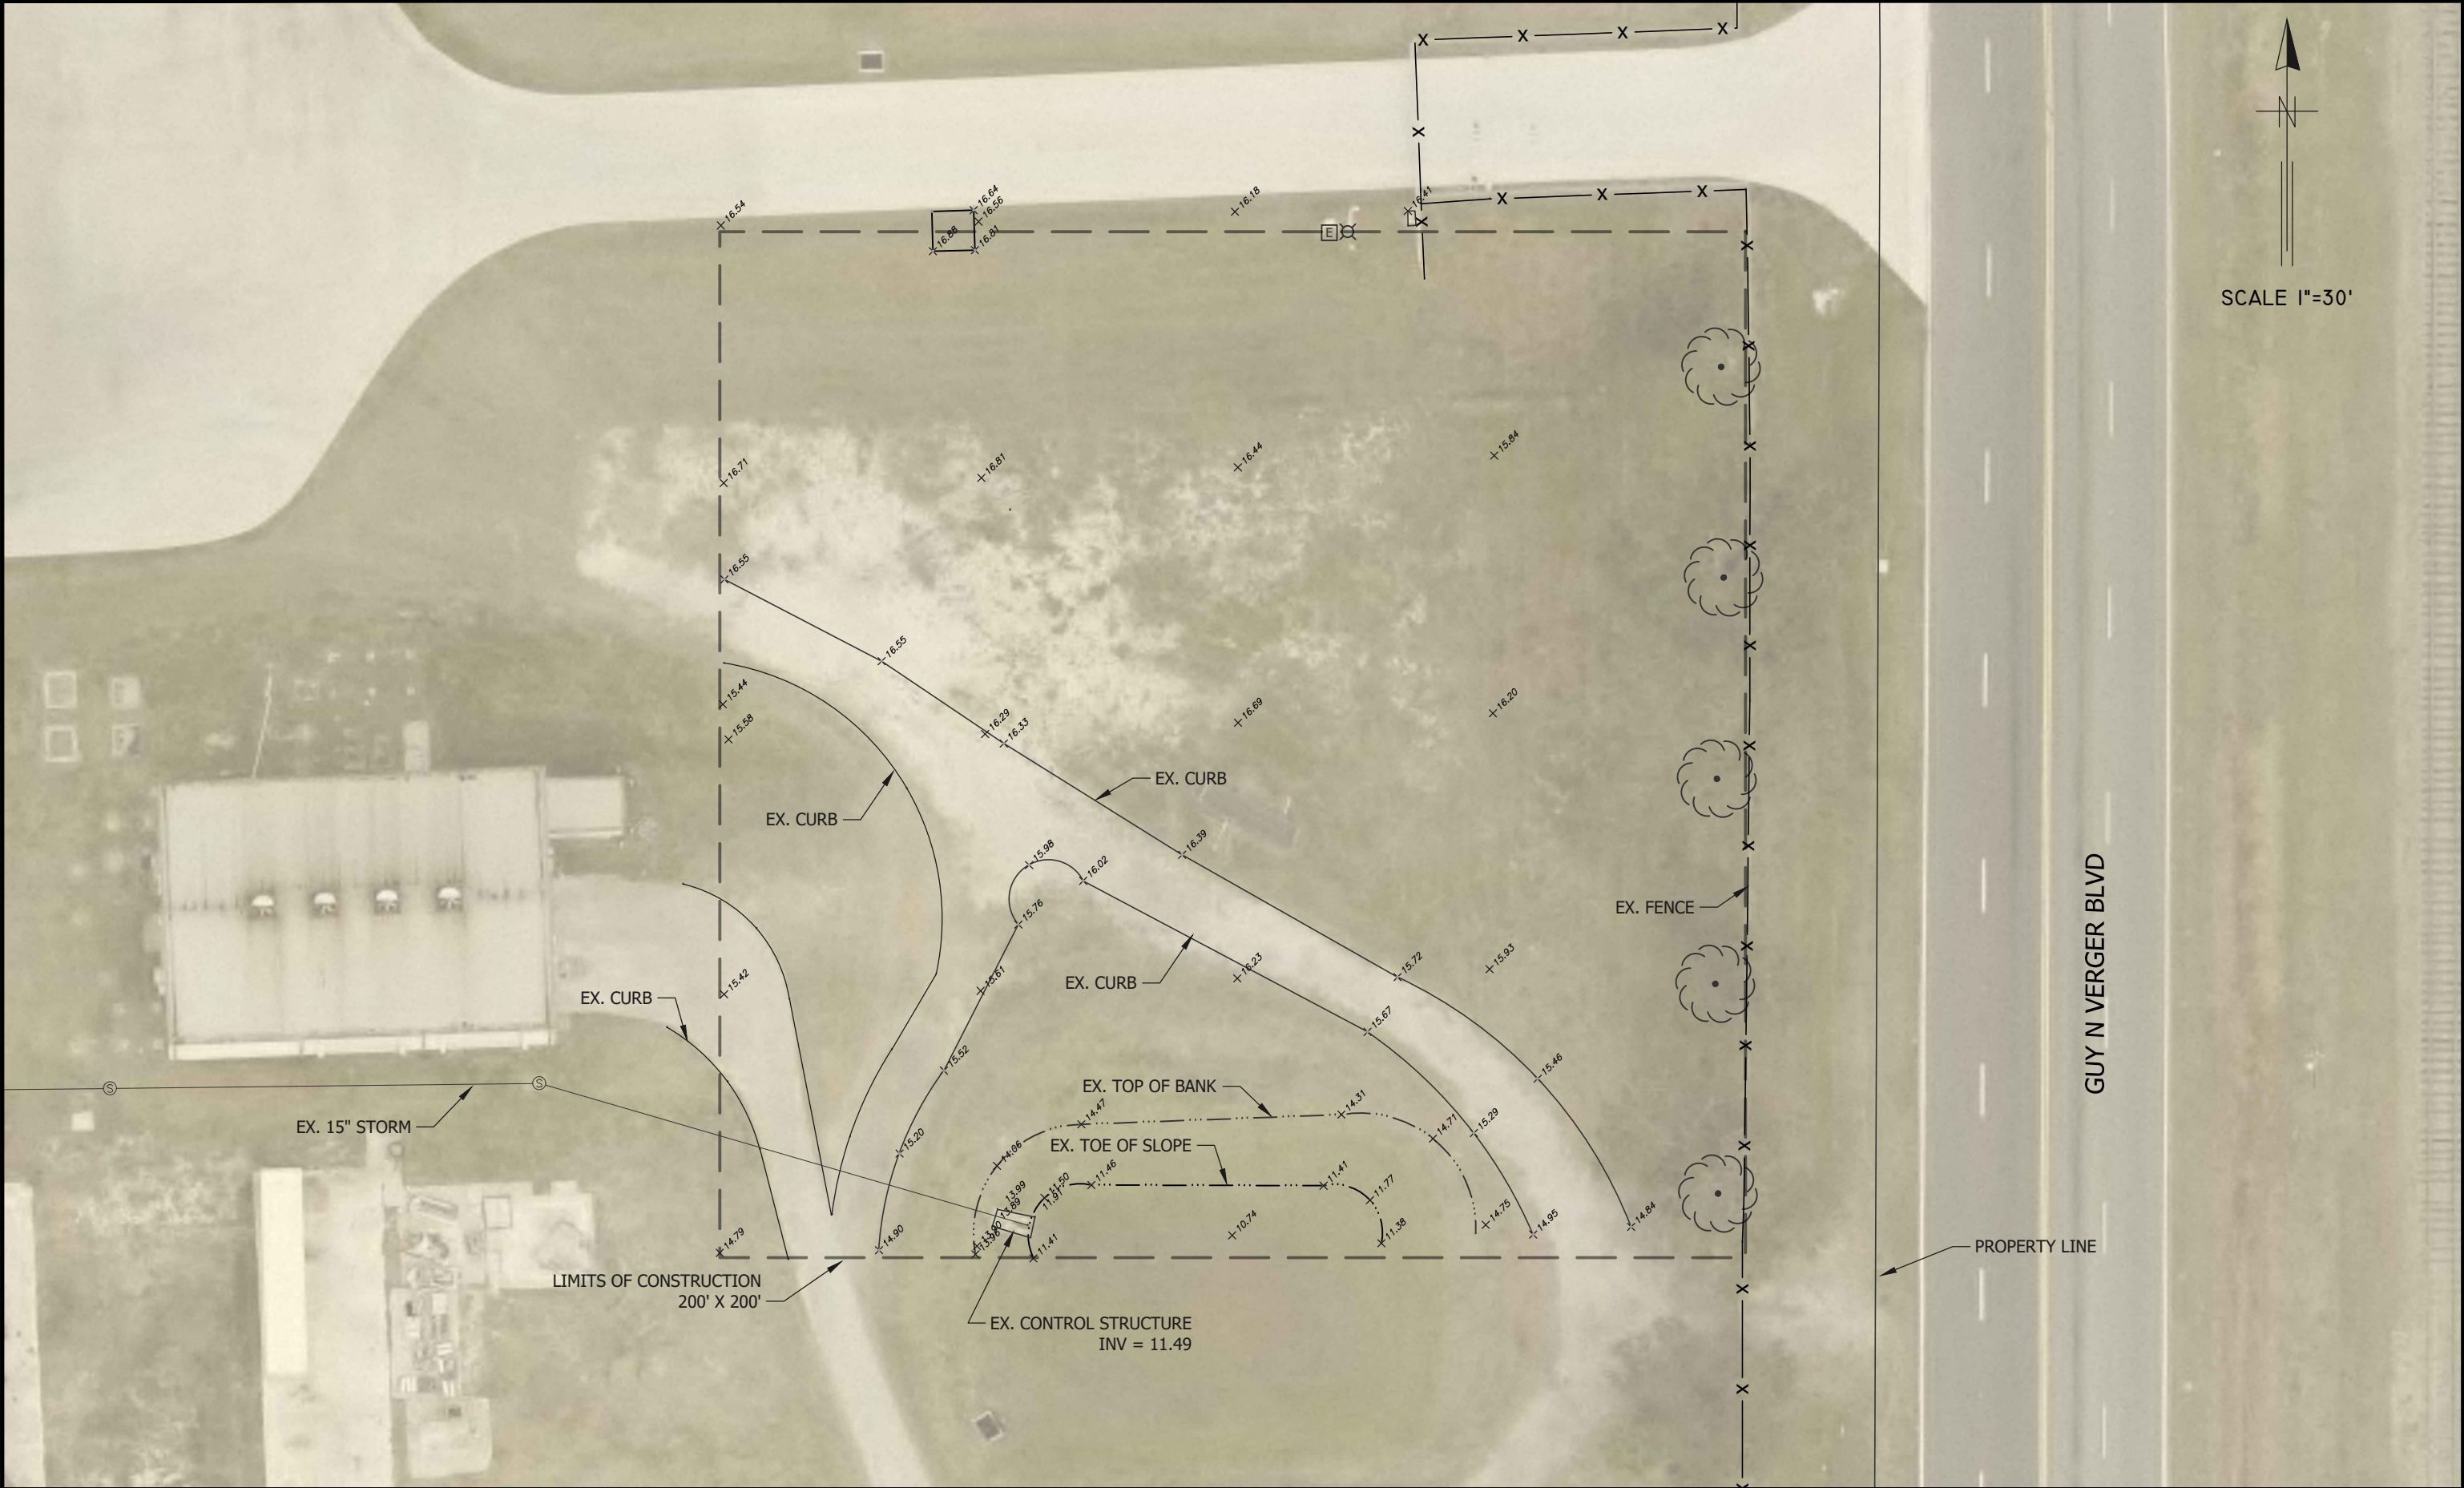

JACINTO CARLOS FERRAS, P.E. #49454 DESIGN DIVISION HEAD WASTEWATER DEPARTMENT	#	DATE	REVISIONS	DES: KJG	CITY of TAMPA WASTEWATER DEPARTMENT	HOWARD F. CURREN ADVANCED WASTEWATER TREATMENT PLANT AQUIFER RECHARGE WELLS SITE 2	SHEET 5
	1			DRN: MRL			
	2			CKD:			
	3			DATE:			

K:\WasteWater Projects\HFC AWTP Aquifer Recharge Wells\Drafting\CAD Files\injection wells survey.dwg, 7/1/2026 6:46:45 AM



JACINTO CARLOS FERRAS, P.E. #49454 DESIGN DIVISION HEAD WASTEWATER DEPARTMENT	#	DATE	REVISIONS	DES: KJG	CITY of TAMPA WASTEWATER DEPARTMENT	HOWARD F. CURREN ADVANCED WASTEWATER TREATMENT PLANT AQUIFER RECHARGE WELLS SITE 3	SHEET 6
	1			DRN: MRL			
	2			CKD:			
	3			DATE:			

K:\WasteWater Projects\HFC AWTP Aquifer Recharge Wells\Drafting\CAD Files\injection wells survey.dwg, 7/1/2026 6:46:48 AM





JACINTO CARLOS FERRAS, P.E. #49454 DESIGN DIVISION HEAD WASTEWATER DEPARTMENT	#	DATE	REVISIONS	DES: KJG	CITY of TAMPA WASTEWATER DEPARTMENT	HOWARD F. CURREN ADVANCED WASTEWATER TREATMENT PLANT AQUIFER RECHARGE WELLS SITE 4	SHEET 7
	1			DRN: MRL			
	2			CKD:			
	3			DATE:			

K:\WasteWater Projects\HFC AWTP Aquifer Recharge Wells\Drafting\CAD Files\injection wells survey.dwg, 7/1/2026 6:46:49 AM



JACINTO CARLOS FERRAS, P.E. #49454 DESIGN DIVISION HEAD WASTEWATER DEPARTMENT	#	DATE	REVISIONS	DES: KJG	CITY of TAMPA WASTEWATER DEPARTMENT	HOWARD F. CURREN ADVANCED WASTEWATER TREATMENT PLANT AQUIFER RECHARGE WELLS SITE 5	SHEET 8
	1			DRN: MRL			
	2			CKD:			
	3			DATE:			

K:\WasteWater Projects\HFC AWTP Aquifer Recharge Wells\Drafting\CAD Files\injection wells survey.dwg, 7/1/2026 6:46:50 AM

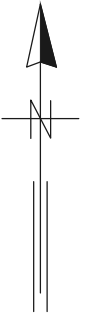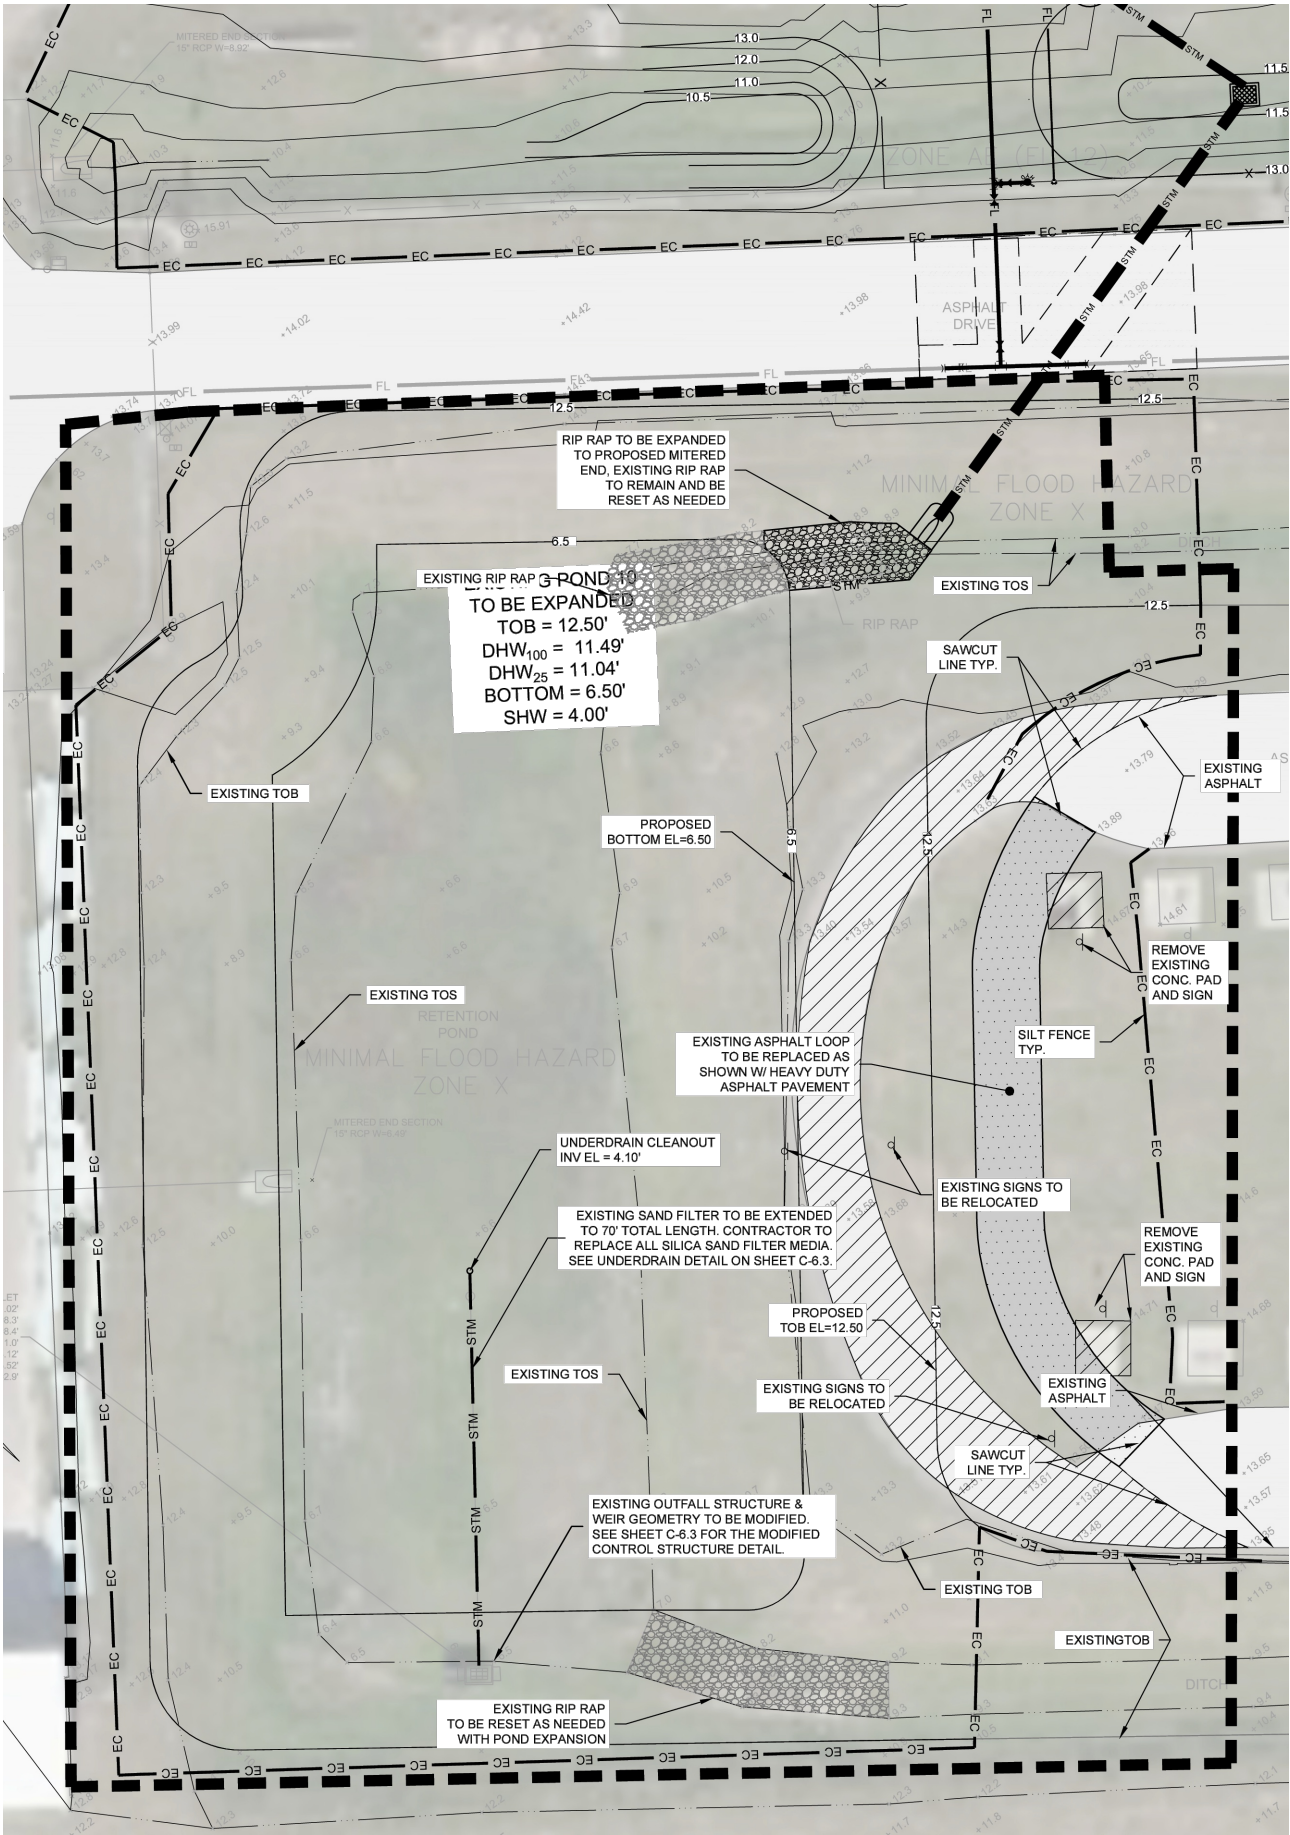

NOTE:
THIS SHEET IS PROVIDED FOR INFORMATIONAL PURPOSES ONLY.
IT SHOWS THE POND MODIFICATIONS THAT WERE RECENTLY
CONSTRUCTED AT OR NEAR SITE 5. NO NEW WORK IS SHOWN ON
THIS SHEET FOR THIS PROJECT.

JACINTO CARLOS FERRAS, P.E. #49454 DESIGN DIVISION HEAD WASTEWATER DEPARTMENT	#	DATE	REVISIONS	DES: KJG	CITY of TAMPA WASTEWATER DEPARTMENT	HOWARD F. CURREN ADVANCED WASTEWATER TREATMENT PLANT AQUIFER RECHARGE WELLS SITE 5 - EXISTING POND DETAIL	SHEET 9
	1			DRN: MRL			
	2			CKD:			
	3			DATE:			