

The Enclosed Document Is Provided For Your Convenience.

Please Email ALL Questions:
[MailTo:ContractAdministration@TampaGov.net](mailto:ContractAdministration@TampaGov.net)

Please Let Us Know If You Plan To Bid

City of Tampa
Contract Administration Department
306 E. Jackson St. #280A4N
Tampa, FL 33602
(813)274-8456

TAMPA, FLORIDA
TOWNSHIP 29S, RANGE 18E, SECTIONS 24 & 13
PW #7309



DRAWING INDEX	
SHEET NUMBER	SHEET TITLE
GENERAL	
G-001	COVER SHEET AND DRAWING INDEX
G-002	GENERAL NOTES (SHEET 1 OF 2)
G-003	GENERAL NOTES (SHEET 2 OF 2)
SURVEY	
V-101	EXISTING CONDITIONS PLAN – SEAWALL S1 (SHEET 1 OF 4)
V-102	EXISTING CONDITIONS PLAN – SEAWALL S1 (SHEET 2 OF 4)
V-103	EXISTING CONDITIONS PLAN – SEAWALL S1 (SHEET 3 OF 4)
V-104	EXISTING CONDITIONS PLAN – SEAWALL S1 (SHEET 4 OF 4)
STRUCTURAL	
S-001	SHEET KEY PLAN
S-101	REPAIR PLAN – SEAWALL S1 (SHEET 1 OF 4)
S-102	REPAIR PLAN – SEAWALL S1 (SHEET 2 OF 4)
S-103	REPAIR PLAN – SEAWALL S1 (SHEET 3 OF 4)
S-104	REPAIR PLAN – SEAWALL S1 (SHEET 4 OF 4)
S-401	SEAWALL S1 – EXISTING WALL DETAILS
S-501	REPAIR DETAILS (SHEET 1 OF 5)
S-502	REPAIR DETAILS (SHEET 2 OF 5)
S-503	REPAIR DETAILS (SHEET 3 OF 5)
S-504	REPAIR DETAILS (SHEET 4 OF 5)
S-505	REPAIR DETAILS (SHEET 5 OF 5)
S-601	REPAIR SCHEDULE – SEAWALL S1



moffatt & nichol

BID SUBMITTAL - SEAWALL S1
12 SEPTEMBER 2014

[illegible]

**HILLSBOROUGH HIVER
SEAWALL REPAIR**

COVER SHEET AND DRAWING INDEX


 SMITH, MOFFATT & NICHOL	1509 W. SWANN AVENUE, SUITE 225 TAMPA, FLORIDA, 33606 813-259-8818	City of Tampa CONTRACT ADMINISTRATION DEPARTMENT PW #7509		Drawing code:	Drawing Scale: AS SHOWN Plot scale: 1" = (0 SHEET)
		Drawn by: AGS	Ecd by: D.Mcc	Reviewed by: GWS	Submitted by: SMITH, MOFFATT & NICHOL

FLORIDA LIC. NO. 041212


Sheet

G-001


Sheet 1 of 19

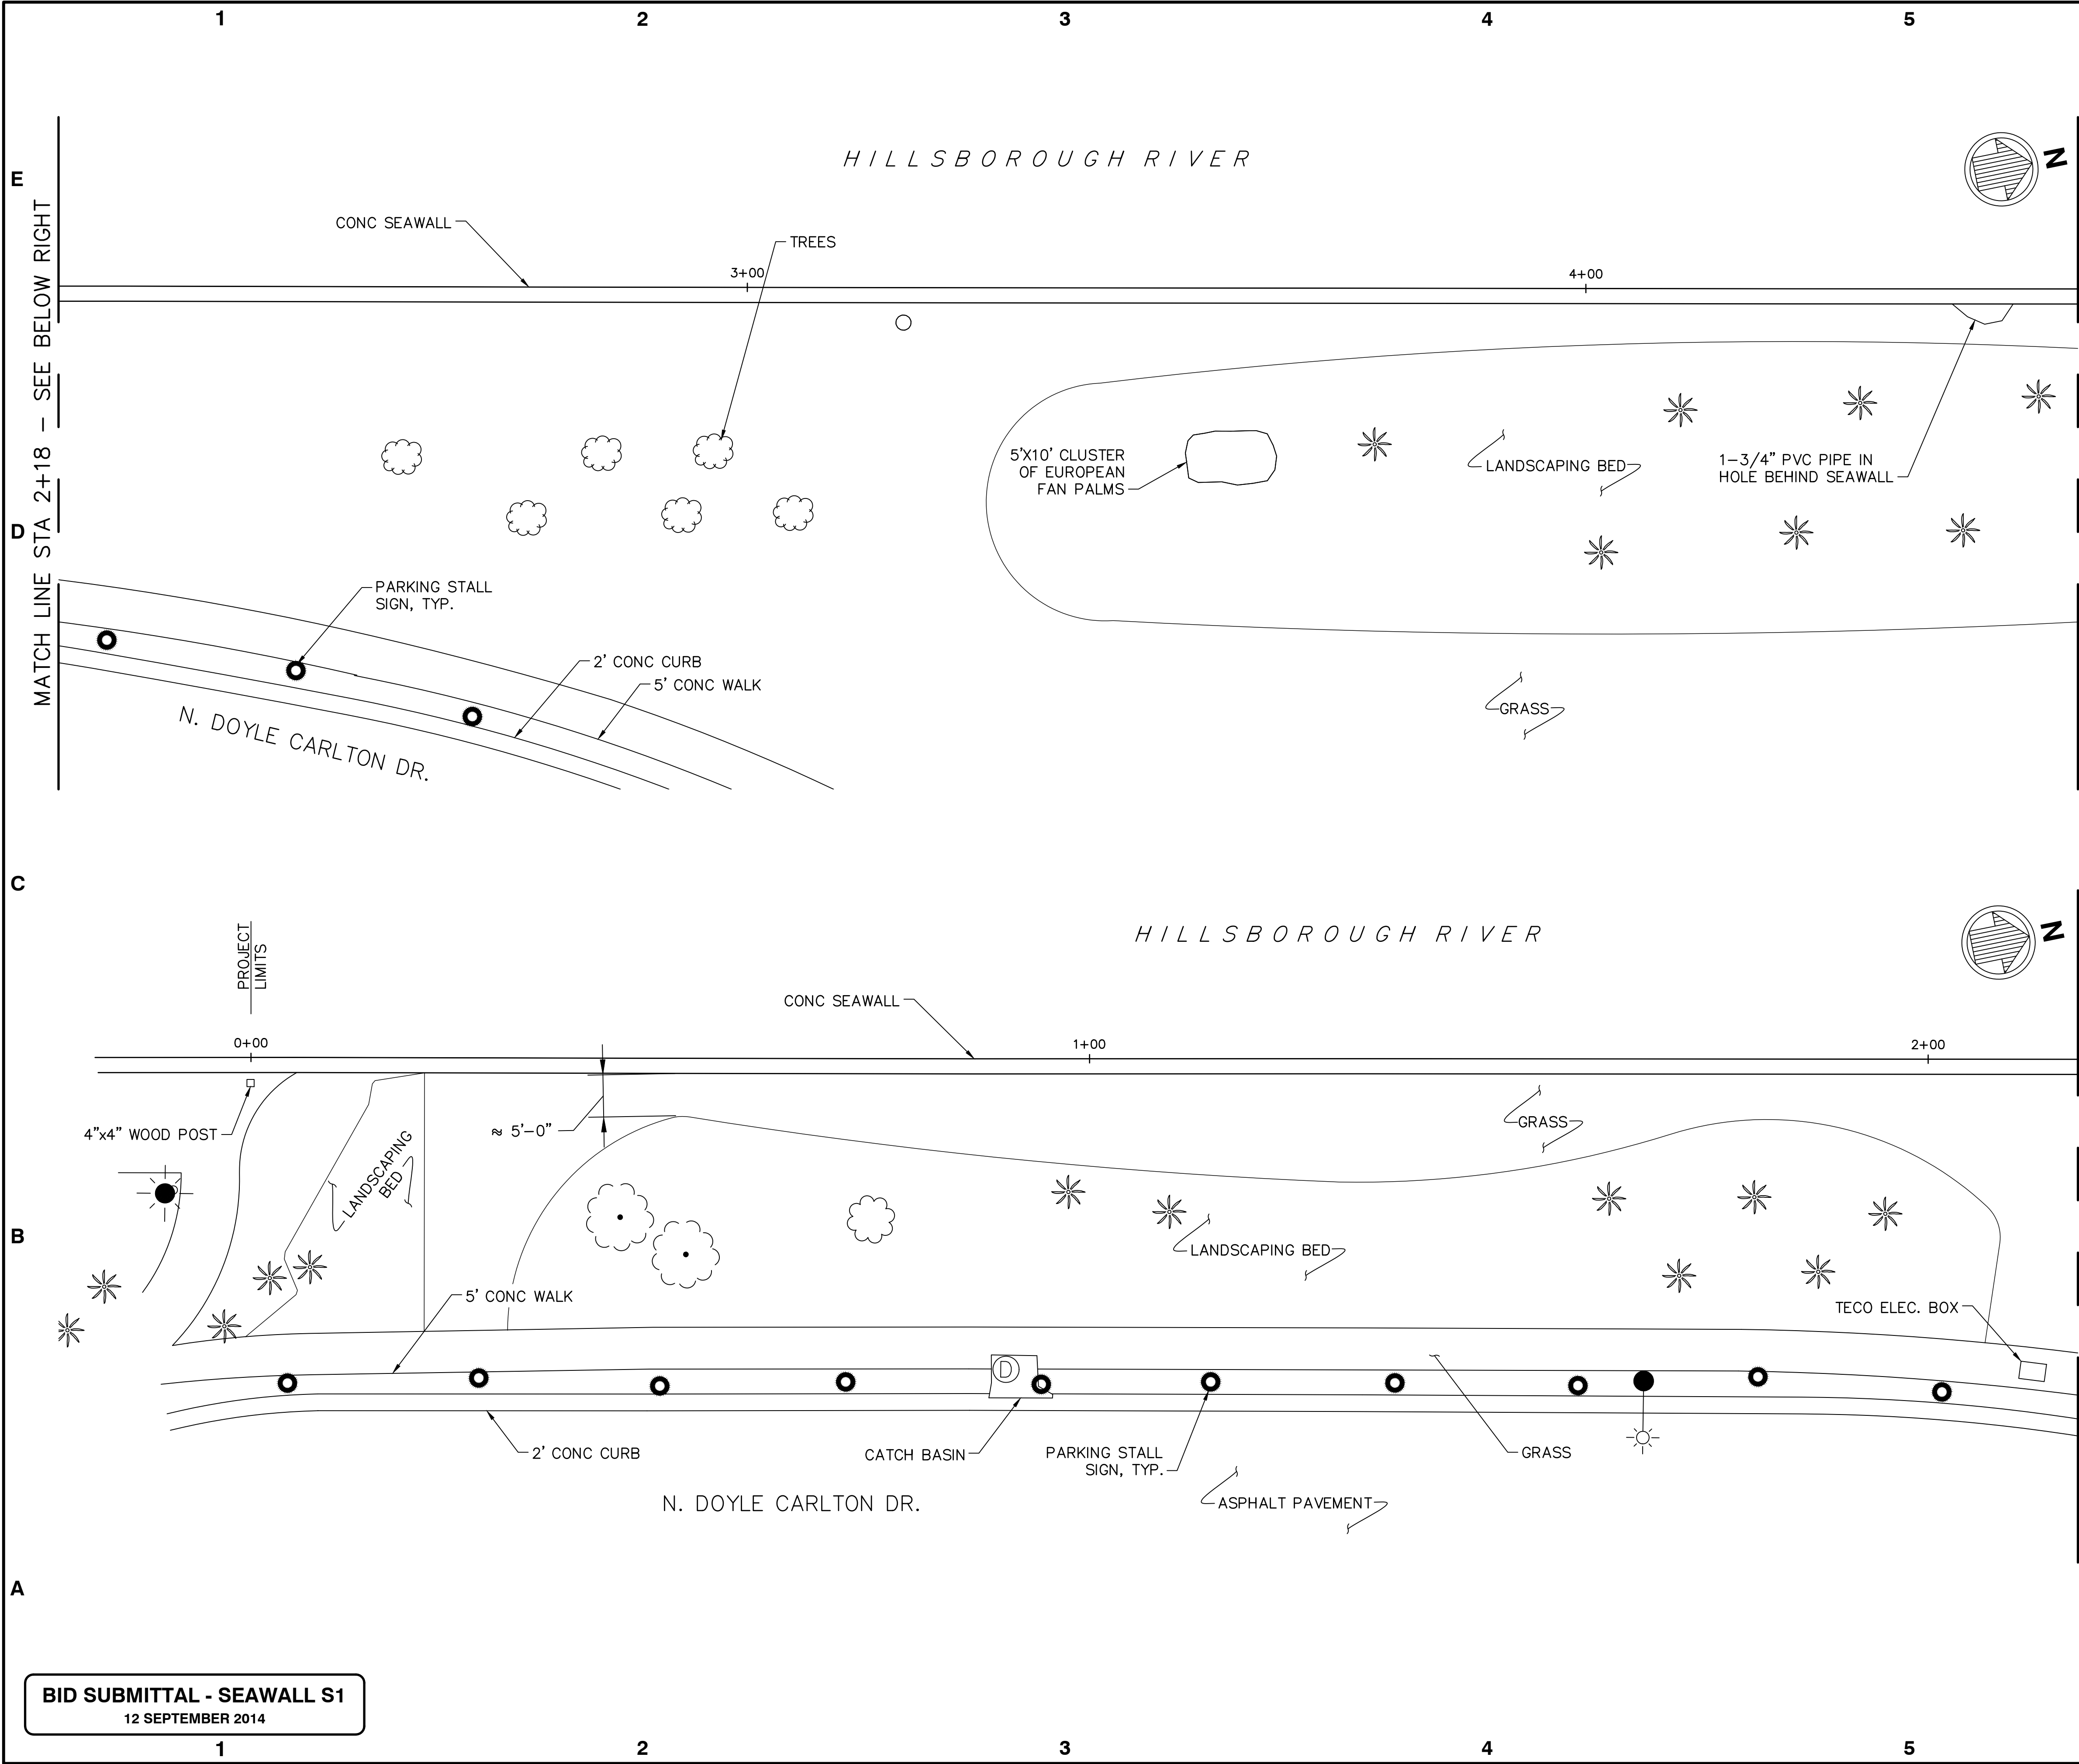

- NOTES:
1. INFORMATION SHOWN ON THIS SHEET REFERENCES CONDITIONS AT TIME OF SURVEY (GFY MAY 2007; MOFFATT & NICHOL OCTOBER 2012).
 2. ELEVATIONS REFERENCED TO NGVD 29.
 3. CONTRACTOR SHALL REFER TO URS TAMPA RIVERWALK DOYLE CARLTON SEGMENT DRAWINGS FOR TREE PROTECTION AND REMOVAL.

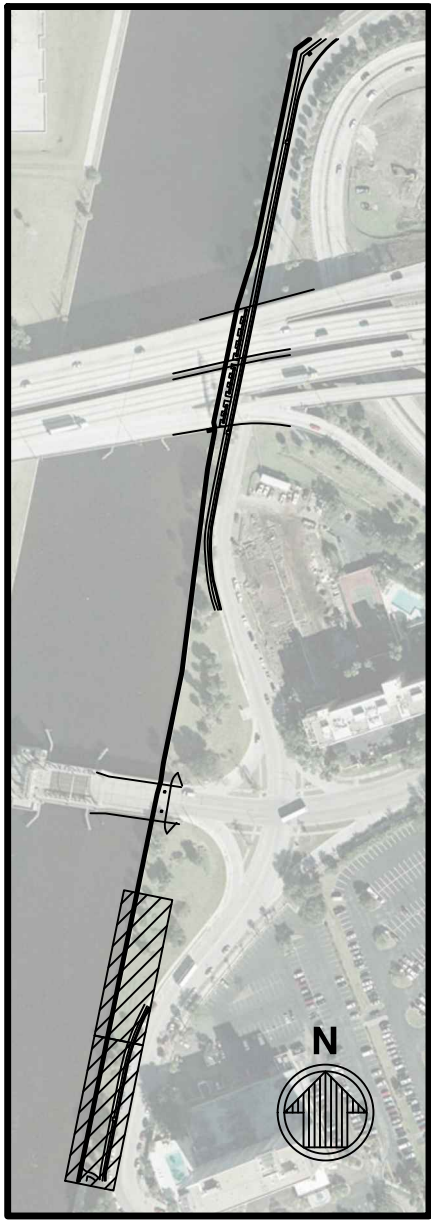


SEAWALL S1
KEY PLAN
N.T.S.

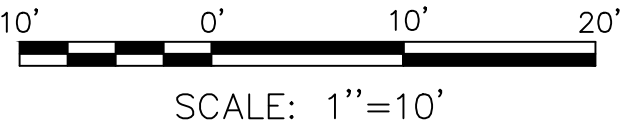


BID SUBMITTAL - SEAWALL S1
12 SEPTEMBER 2014


HILLSBOROUGH RIVER SEAWALL REPAIR		EXISTING CONDITIONS PLAN - SEAWALL S1 (SHEET 1 OF 4)	
1509 W. SWANN AVENUE, SUITE 225 TAMPA, FLORIDA 33606 813-258-8818 m o f f a t t & n i c h o l		CITY OF TAMPA CONTRACT ADMINISTRATION DEPARTMENT PW #7309	
Designed by: JAM	Date: JAN 2009	Rev.:	-
Dwn by: AGS	Mod by: DMac	M&N Project No:	5942-01
Reviewed by: GWS	Drawing code:	Submitted by:	AS SHOWN
GARY W. SMITH, P.E. FLORIDA Lic. No. 041212		MOFFATT & NICHOL	
P: \5942-01\CADD\ACTIVE\		Plot scale: 1:1 (D SHEET)	
Sheet		Sheet 4 of 19	
V-101			

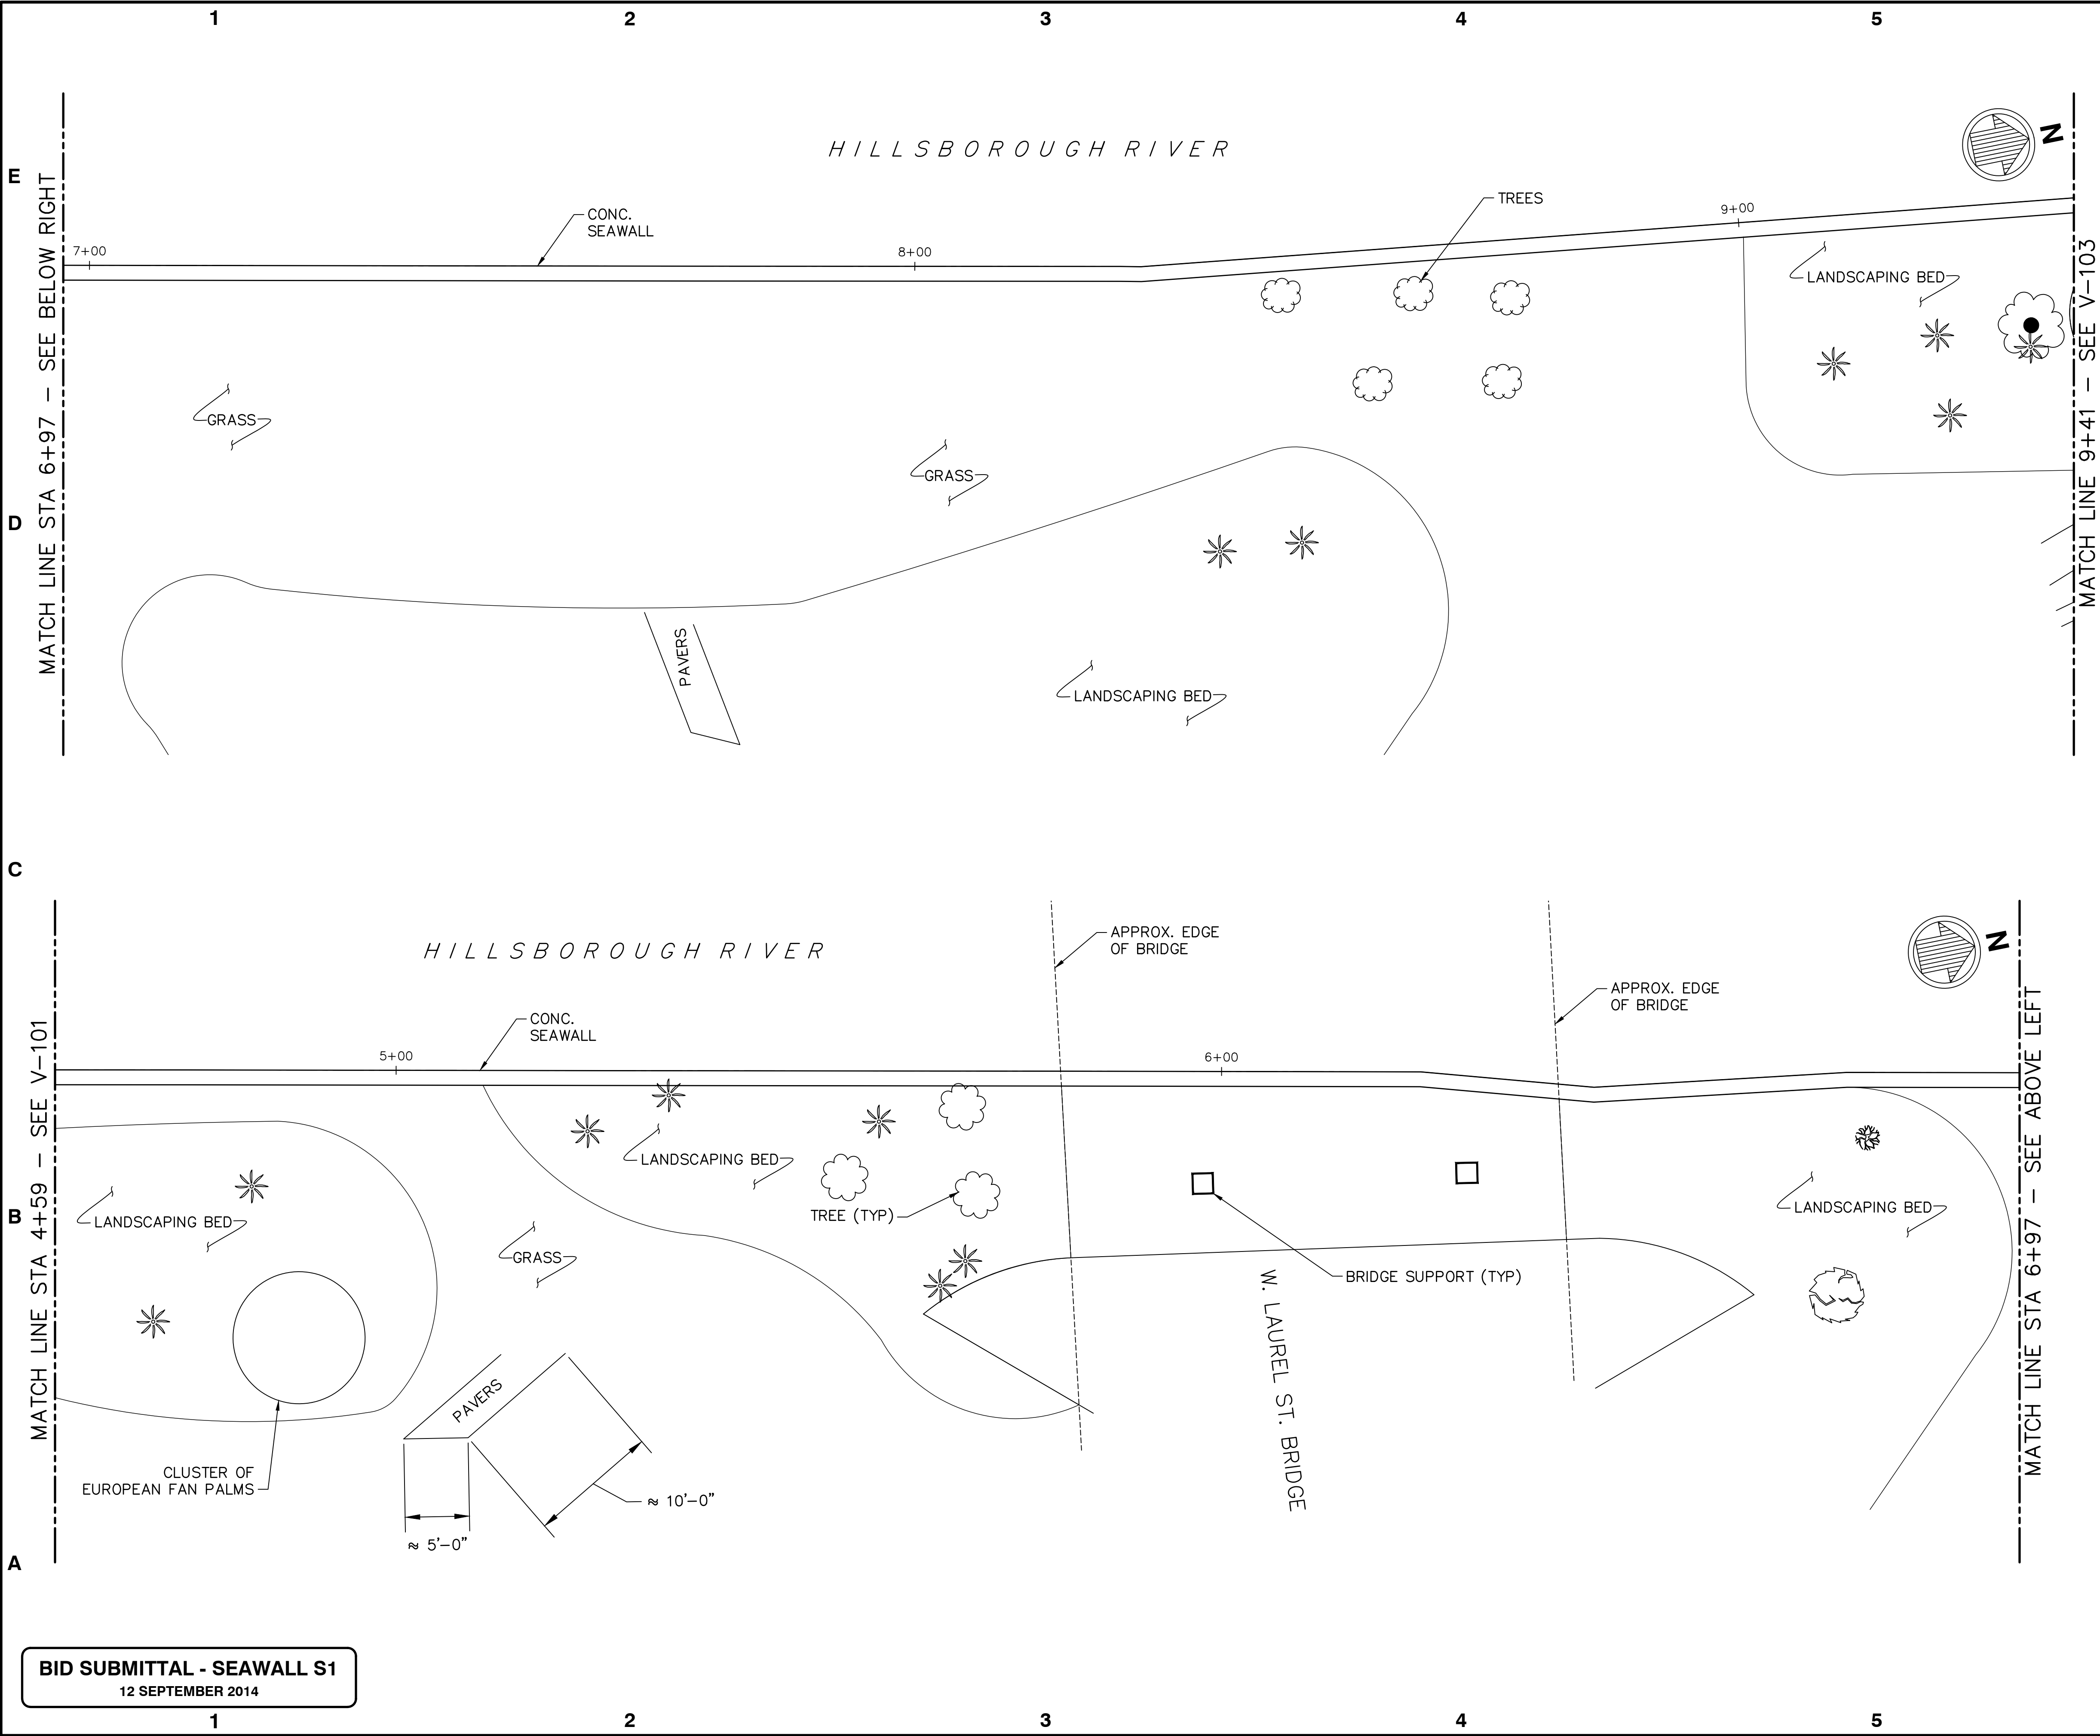

- NOTES:
1. INFORMATION SHOWN ON THIS SHEET REFERENCES CONDITIONS AT TIME OF SURVEY (GFY MAY 2007; MOFFATT & NICHOL OCTOBER 2012).
 2. ELEVATIONS REFERENCED TO NGVD 29.
 3. CONTRACTOR SHALL REFER TO URS TAMPA RIVERWALK DOYLE CARLTON SEGMENT DRAWINGS FOR TREE PROTECTION AND REMOVAL.

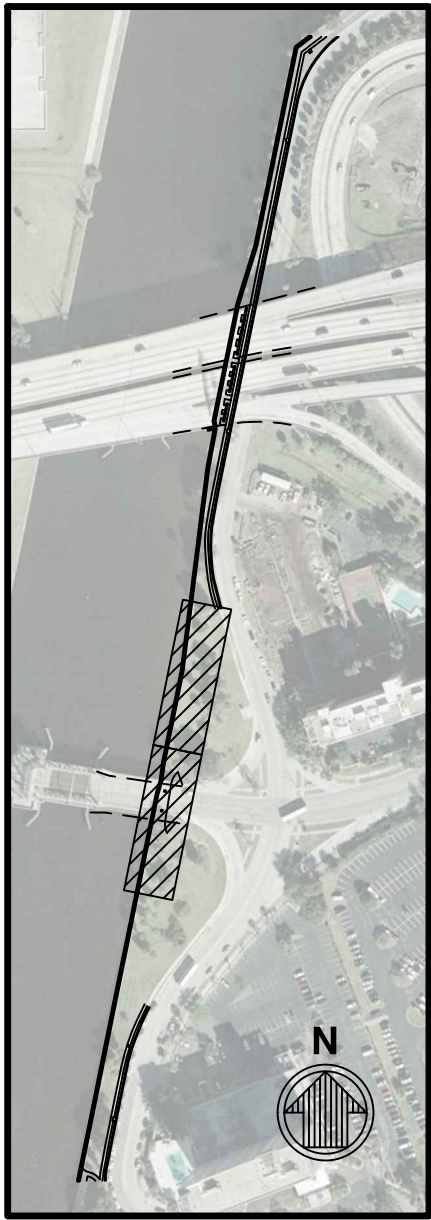



SEAWALL S1
KEY PLAN
N.T.S.

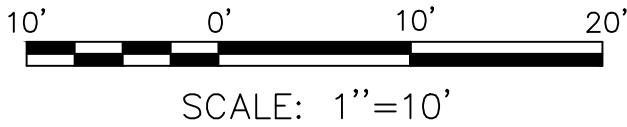



BID SUBMITTAL - SEAWALL S1
12 SEPTEMBER 2014

A		B		C		D		E	
SEAL		 1509 W. SWANN AVENUE, SUITE 225 TAMPA, FLORIDA 33606 813-258-8818 moffatt & nichol		Designed by: JAM Dwn by: AGS Reviewed by: GWS Submitted by: GARY W. SMITH MOFFATT & NICHOL		Date: JAN 2009 M&N Project No. 5942-01 Drawing code: AS SHOWN Drawing Scale: AS SHOWN Plot scale: 1:1 (D SHEET)		Revised by: - Project No. 5942-01 Description: - Date: - Appr.:	
Sheet		CONTRACT ADMINISTRATION DEPARTMENT CITY OF TAMPA PW #7309				HILLSBOROUGH RIVER SEAWALL REPAIR			
V-102						EXISTING CONDITIONS PLAN - SEAWALL S1 (SHEET 2 OF 4)			
Sheet 5 of 19									

P:\5942-01\CADD\ACTIVE\ST BID REVISION 5942-01_V102; 12-Sep-14 1:34 PM; Thornton, Shayna

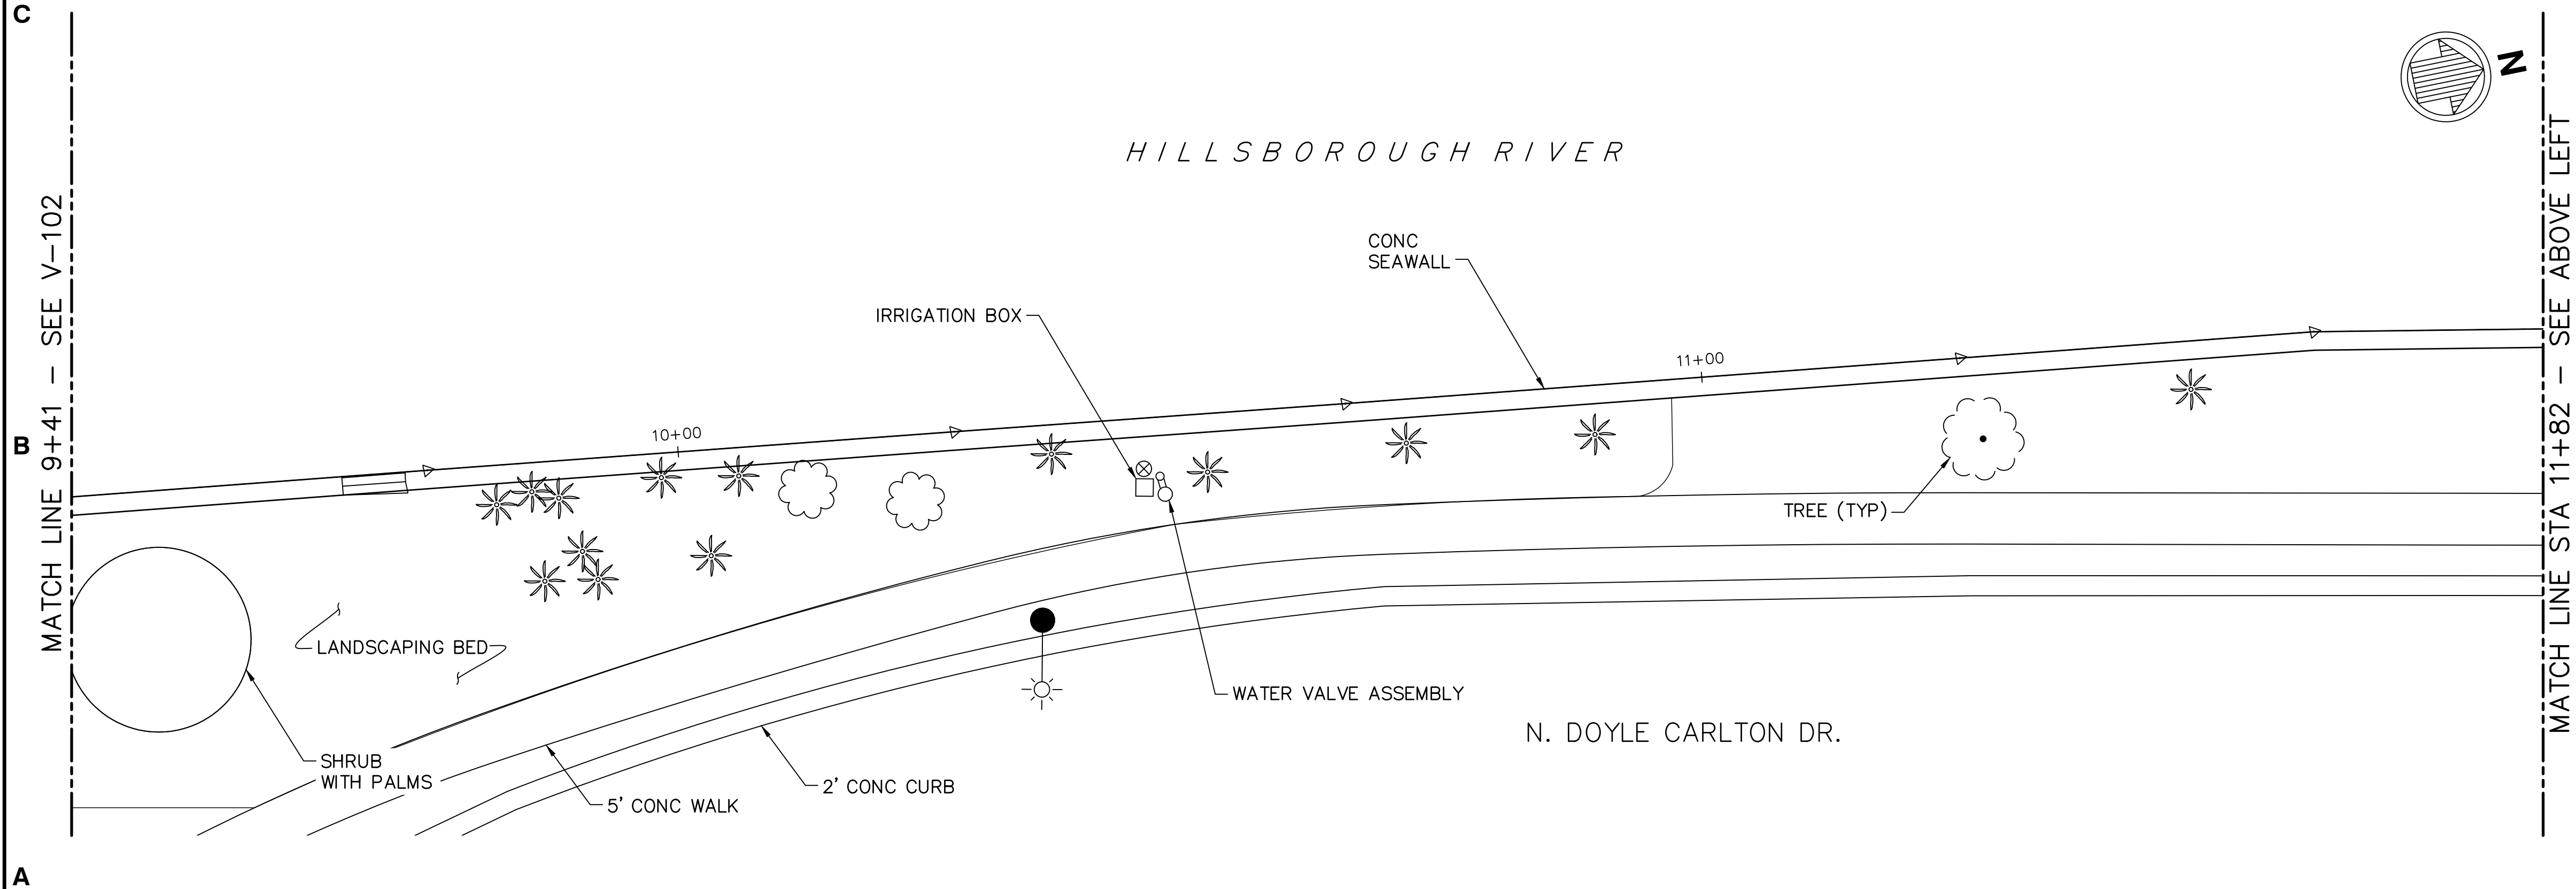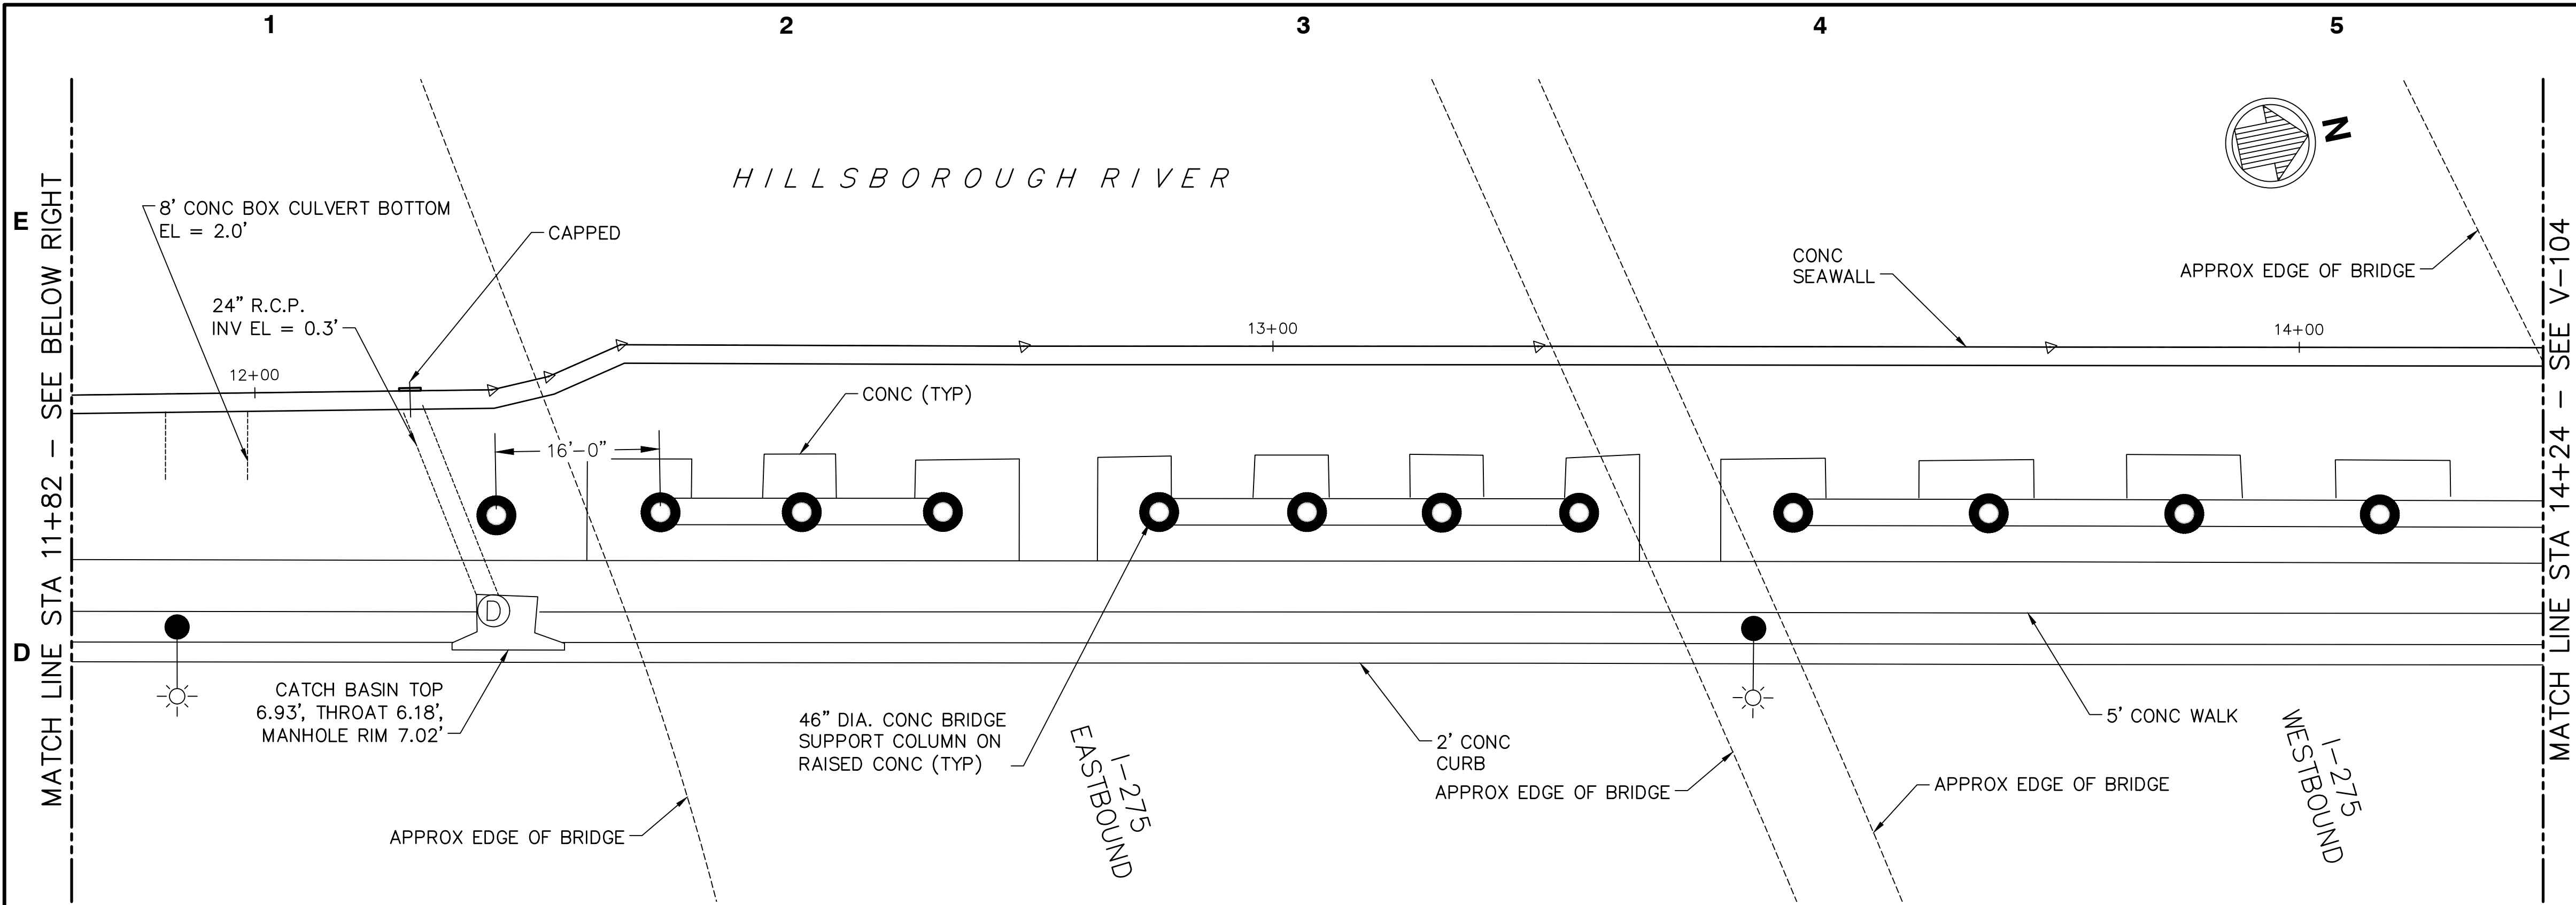


- NOTES:
1. INFORMATION SHOWN ON THIS SHEET REFERENCES CONDITIONS AT TIME OF SURVEY (GFY MAY 2007; MOFFATT & NICHOL OCTOBER 2012).
 2. ELEVATIONS REFERENCED TO NGVD 29.
 3. CONTRACTOR SHALL REFER TO URS TAMPA RIVERWALK DOYLE CARLTON SEGMENT DRAWINGS FOR TREE PROTECTION AND REMOVAL.

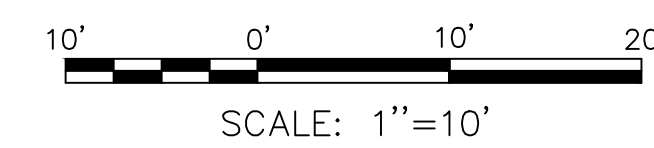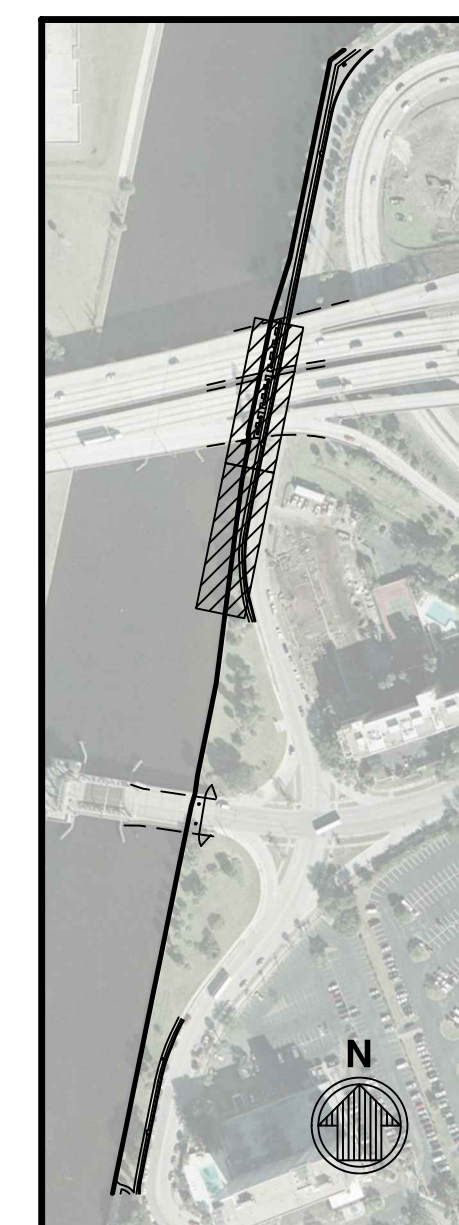

BID SUBMITTAL - SEAWALL S1
12 SEPTEMBER 2014

HILLSBOROUGH RIVER SEAWALL REPAIR	
EXISTING CONDITIONS PLAN - SEAWALL S1 (SHEET 3 OF 4)	
Designed by: JAM	Date: JAN 2009
Dwn by: AGS	M&N Project No: 5942-01
Reviewed by: GWS	Drawing code:
Submitted by: GARY W. SMITH	Drawing Scale: AS SHOWN
MOFFATT & NICHOL	Plot scale: 1:1 (D SHEET)
1509 W. SWANN AVENUE, SUITE 225 TAMPA, FLORIDA 33606 813-258-8818 m o f f a t t & n i c h o l	
CITY OF TAMPA CONTRACT ADMINISTRATION DEPARTMENT PW #7309	
P: \5942-01\CADD\ACTIVE\ST1 BID REVISION 5942-01_V103; 12-Sep-14 1:35 PM; Thornton, Shayna	
Sheet V-103 Sheet 6 of 19	

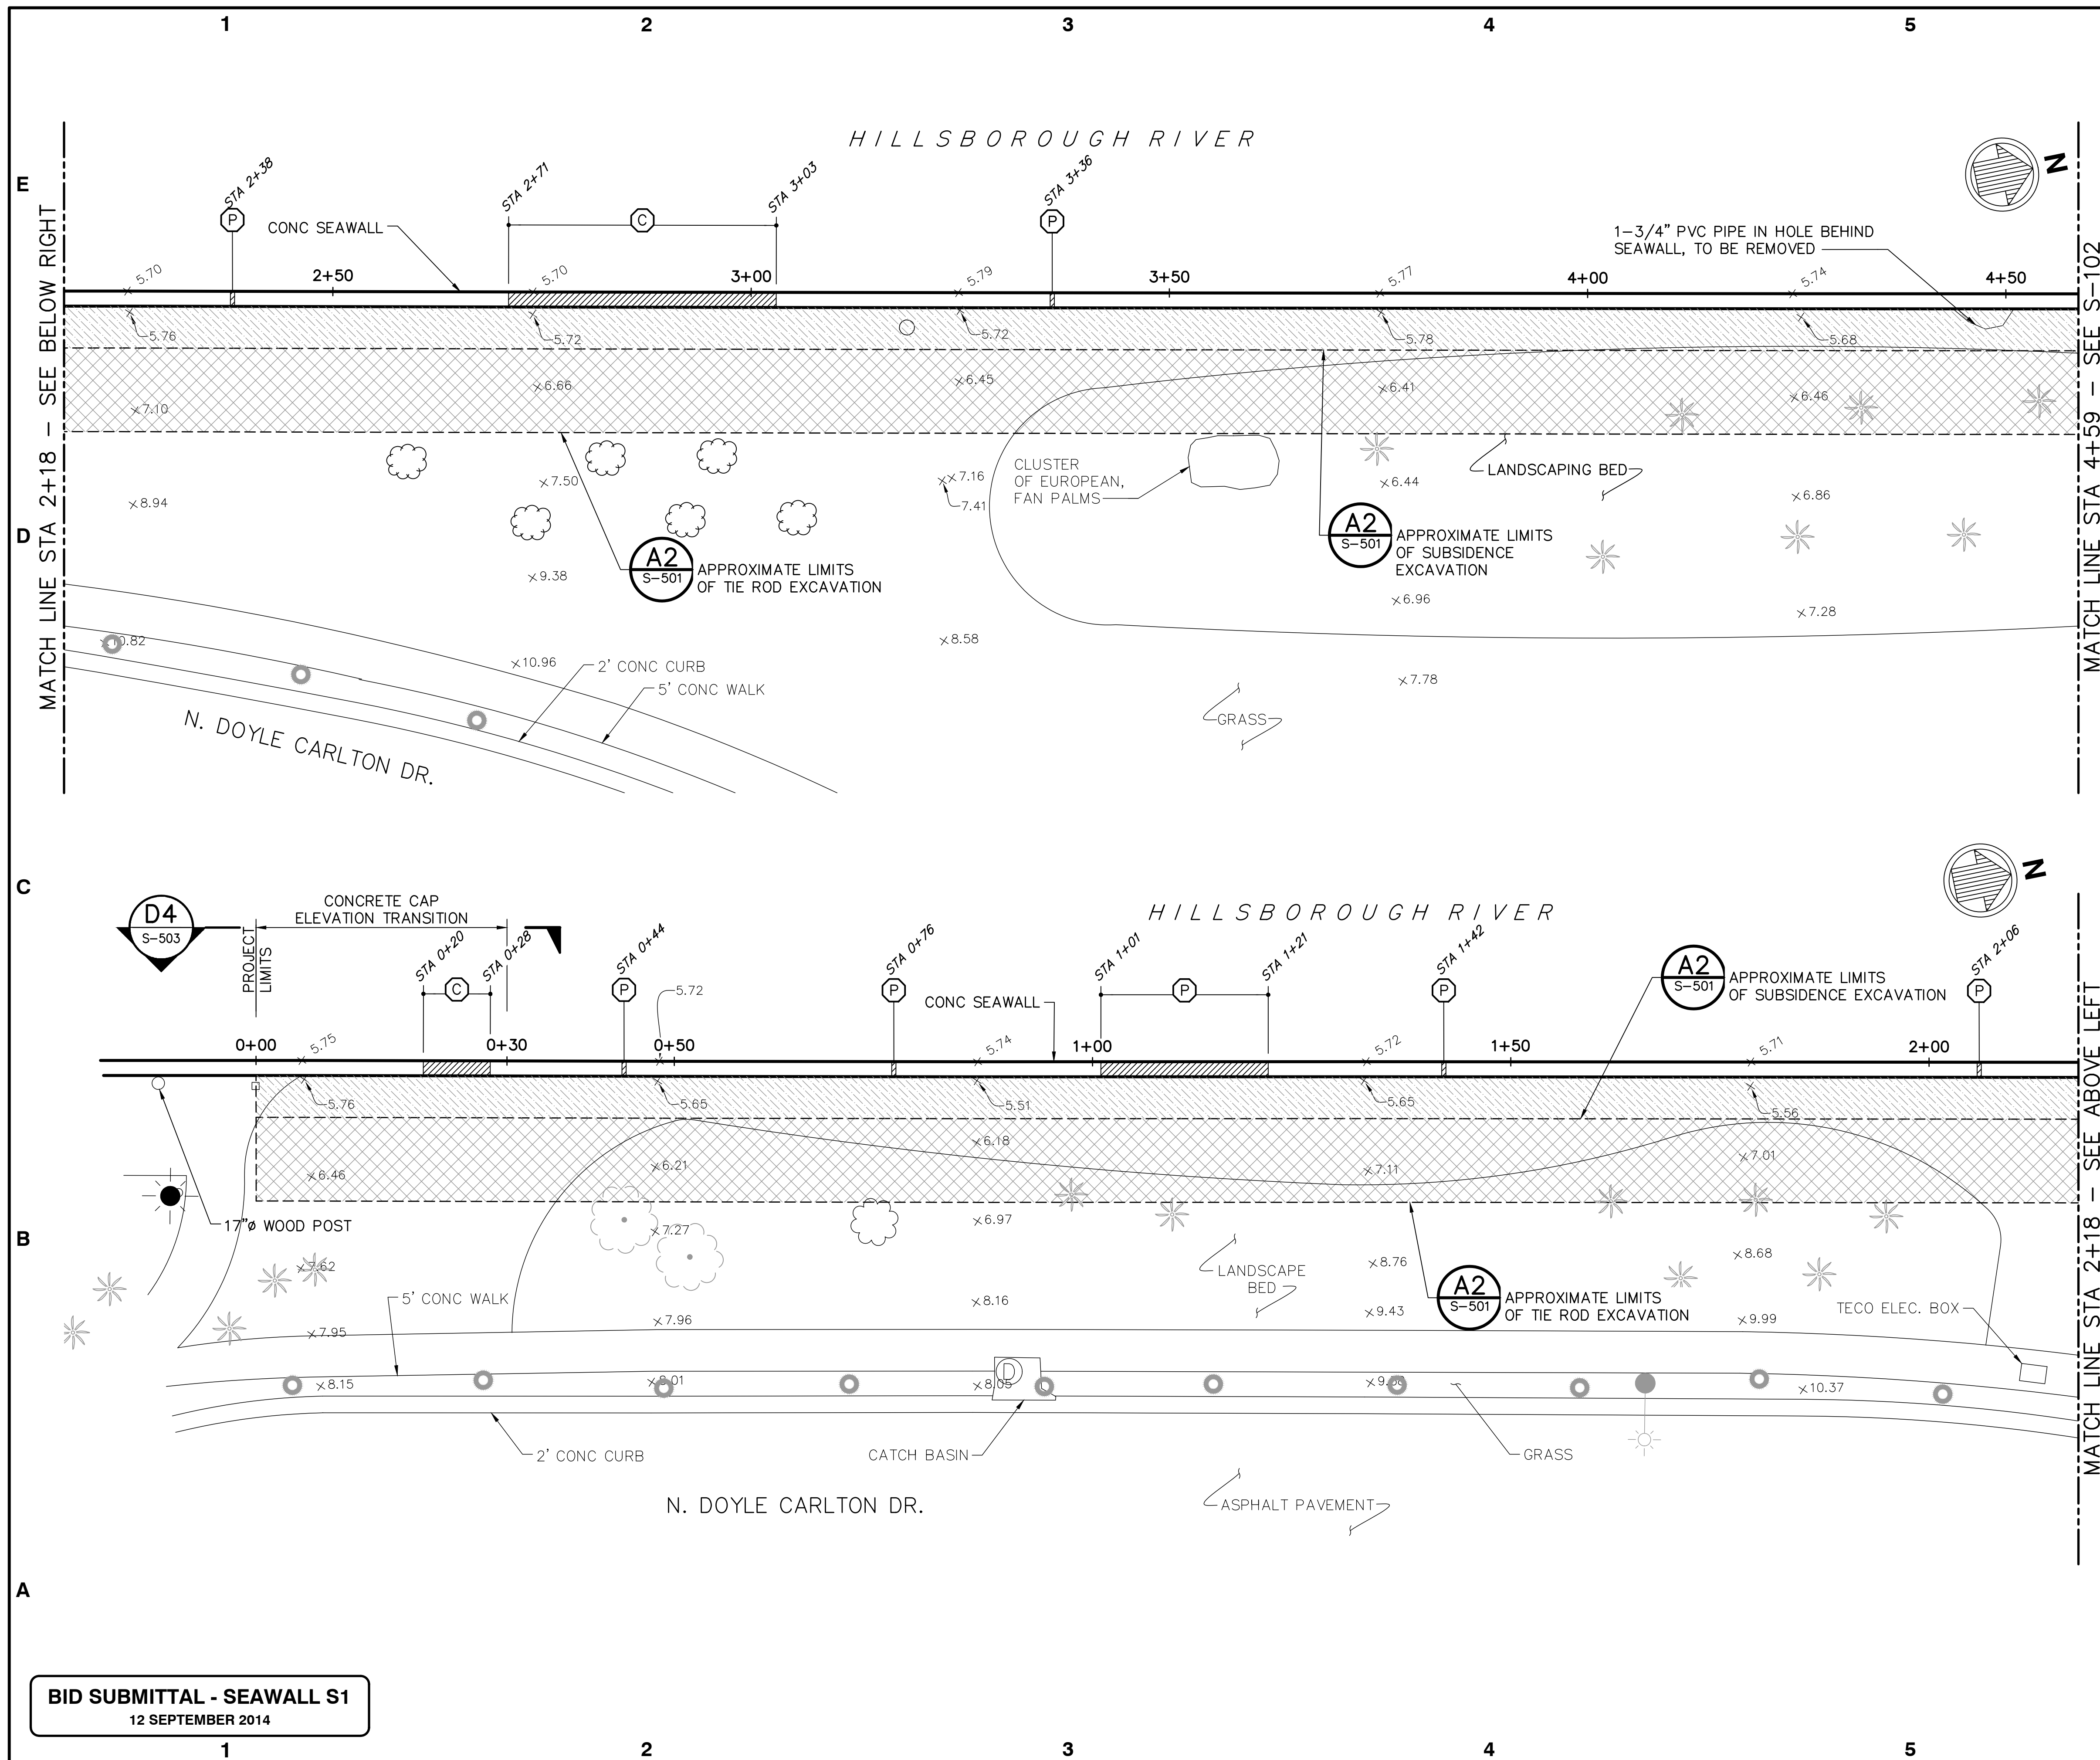


NOTES:


1. FOR EXISTING WALL DETAILS SEE S-401.
2. FOR REPAIR SCHEDULES SEE S-601.
3. INSTALL SUBSIDENCE REPAIR PER S-501
ALONG FULL LENGTH OF SEAWALL.
4. FOR TYPICAL REPAIR DETAILS SEE S-501.
5. FOR TYPICAL ENCASEMENT REPAIR DETAILS
SEE S-503.
6. INFORMATION SHOWN ON THIS SHEET
REFERENCES CONDITIONS AT TIME OF
SURVEY.
7. EXISTING OUTFALLS, CULVERTS, PIPE, ETC.
NEED TO BE PROTECTED UNLESS
OTHERWISE DIRECTED BY THE CITY.
8. CONTRACTOR SHALL REFER TO URS TAMPA
RIVERWALK DOYLE CARLTON SEGMENT
DRAWINGS FOR TREE PROTECTION AND
REMOVAL, AND FINISH GRADES BEHIND THE
SEAWALL AFTER EXCAVATION AND
BACKFILL.
9. ELEVATIONS REFERENCED TO NGVD 29.

LEGEND:

-  APPROX LIMITS OF
TIE ROD EXCAVATION
-  APPROX LIMITS OF
SUBSIDENCE EXCAVATION
-  APPROX AREA TO BE REPAIRED
-  CAP REPAIR
-  PANEL REPAIR

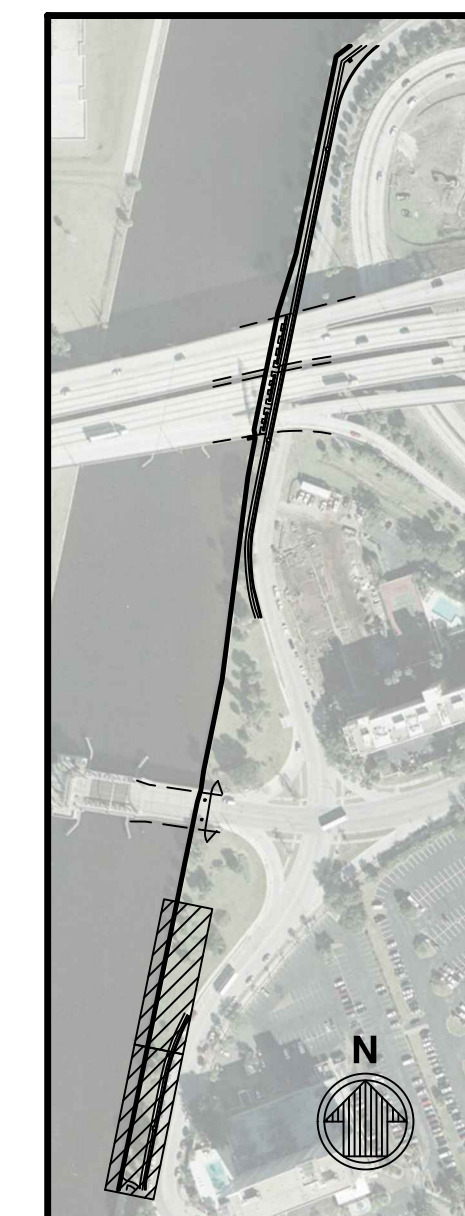

SEAWALL S1
KEY PLAN
N.T.S.

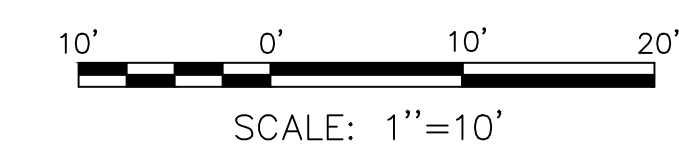[illegible]

HILLSBOROUGH RIVER SEAWALL REPAIR



REPAIR PLAN - SEAWALL S1 (SHEET 1 OF 4)

 Smith & Nichol	1509 W. SWANN AVENUE, SUITE 225 TAMPA, FLORIDA, 33606 813-258-8818		Designed by: JAM	Date: JAN 2009	Rev. —
	Dwn by: ACS		Obj by: D/Mac	M&M Project No. 5942-01	
	Reviewed by: GWS		Drawing code: —		
	Submitted by: GARY W. SMITH MORTY & NICHOL		Drawing Scale: AS SHOWN		
	CITY OF TAMPA CONTRACT ADMINISTRATION DEPARTMENT PW #7309		Plot scale: 1:1 (D SHEET)		

SEAL


GARY W. SMITH, P.E.
FLORIDA Lic. No. 041212

P:\5942-01\CADD_ACTIVE_S1 BID REVISION\5942-01_S101; 12-Sep-14 1:35 PM; Thornton, Shayna

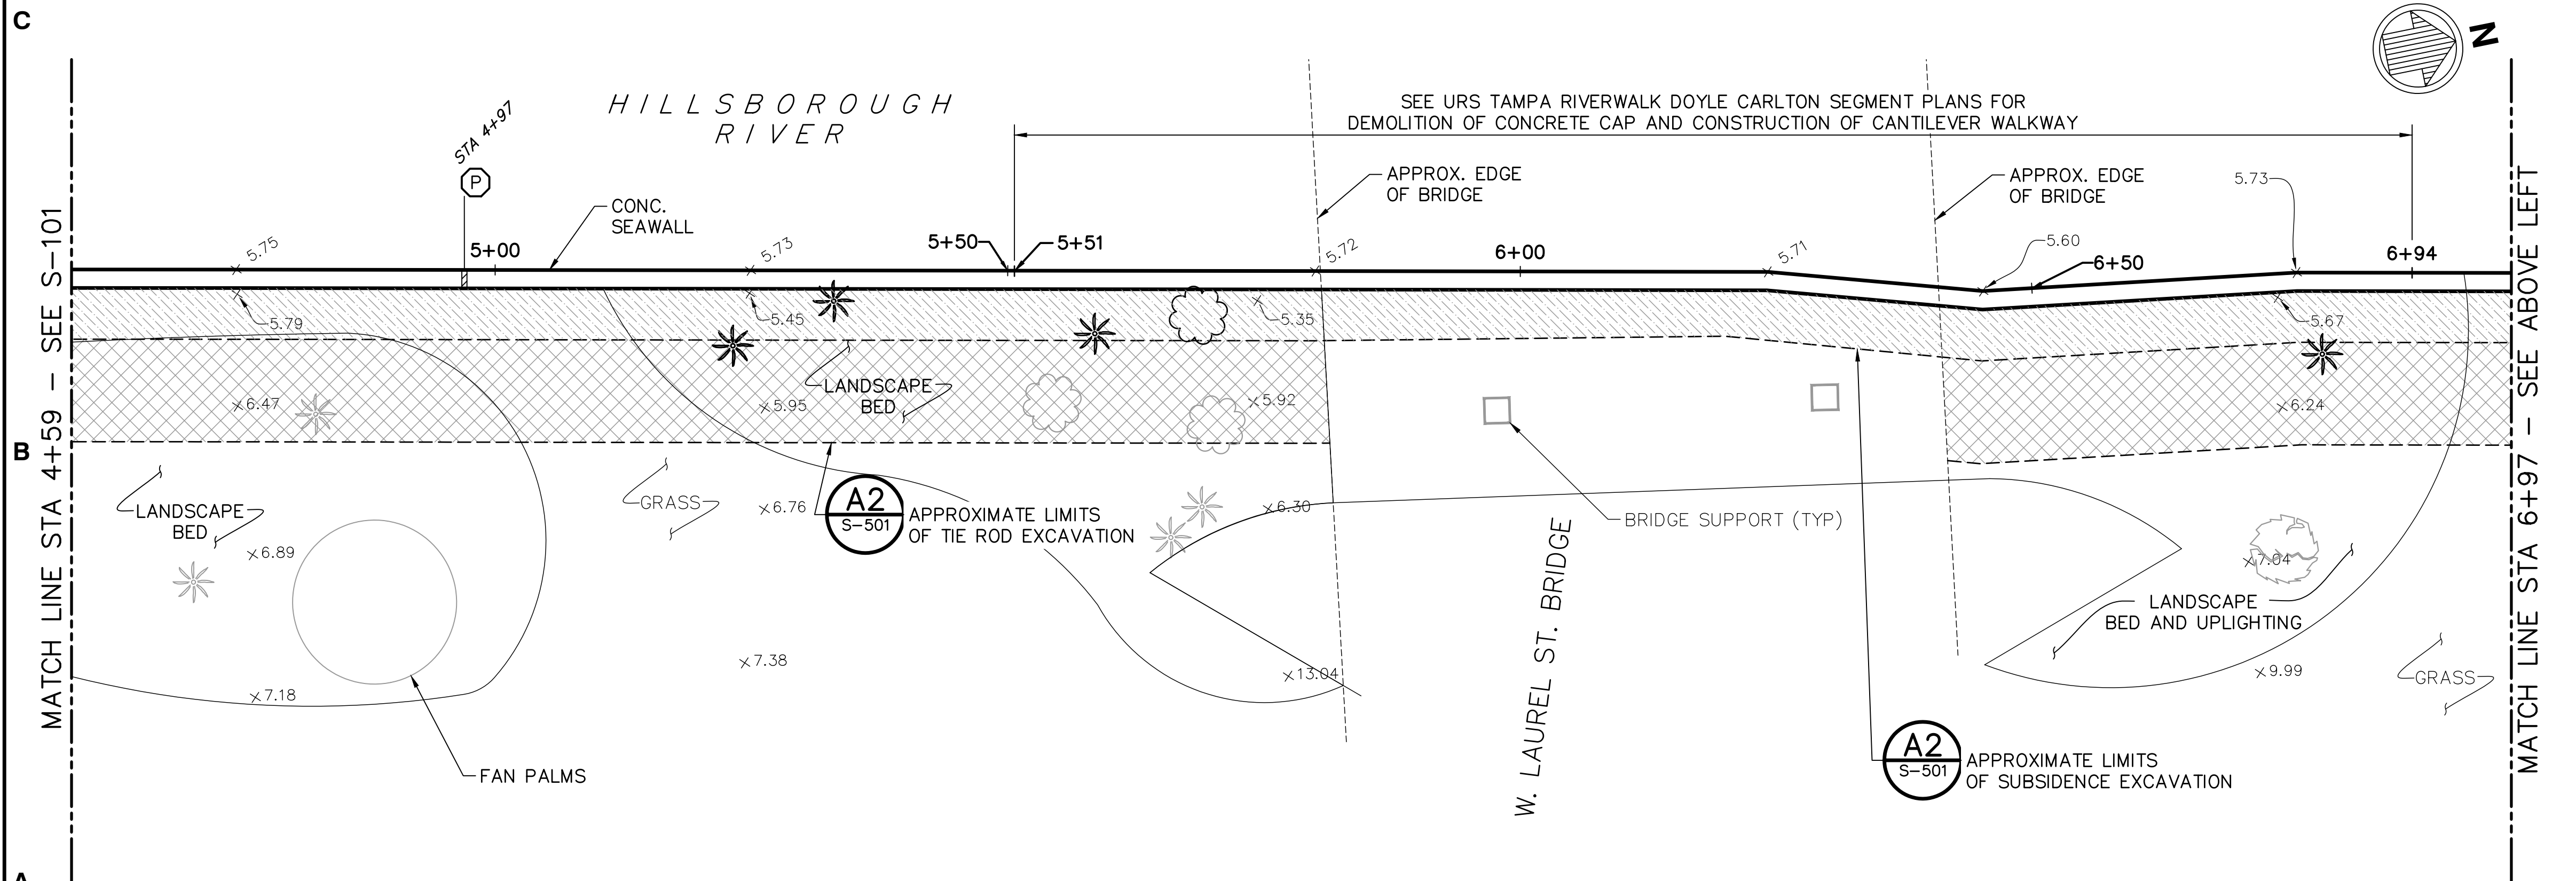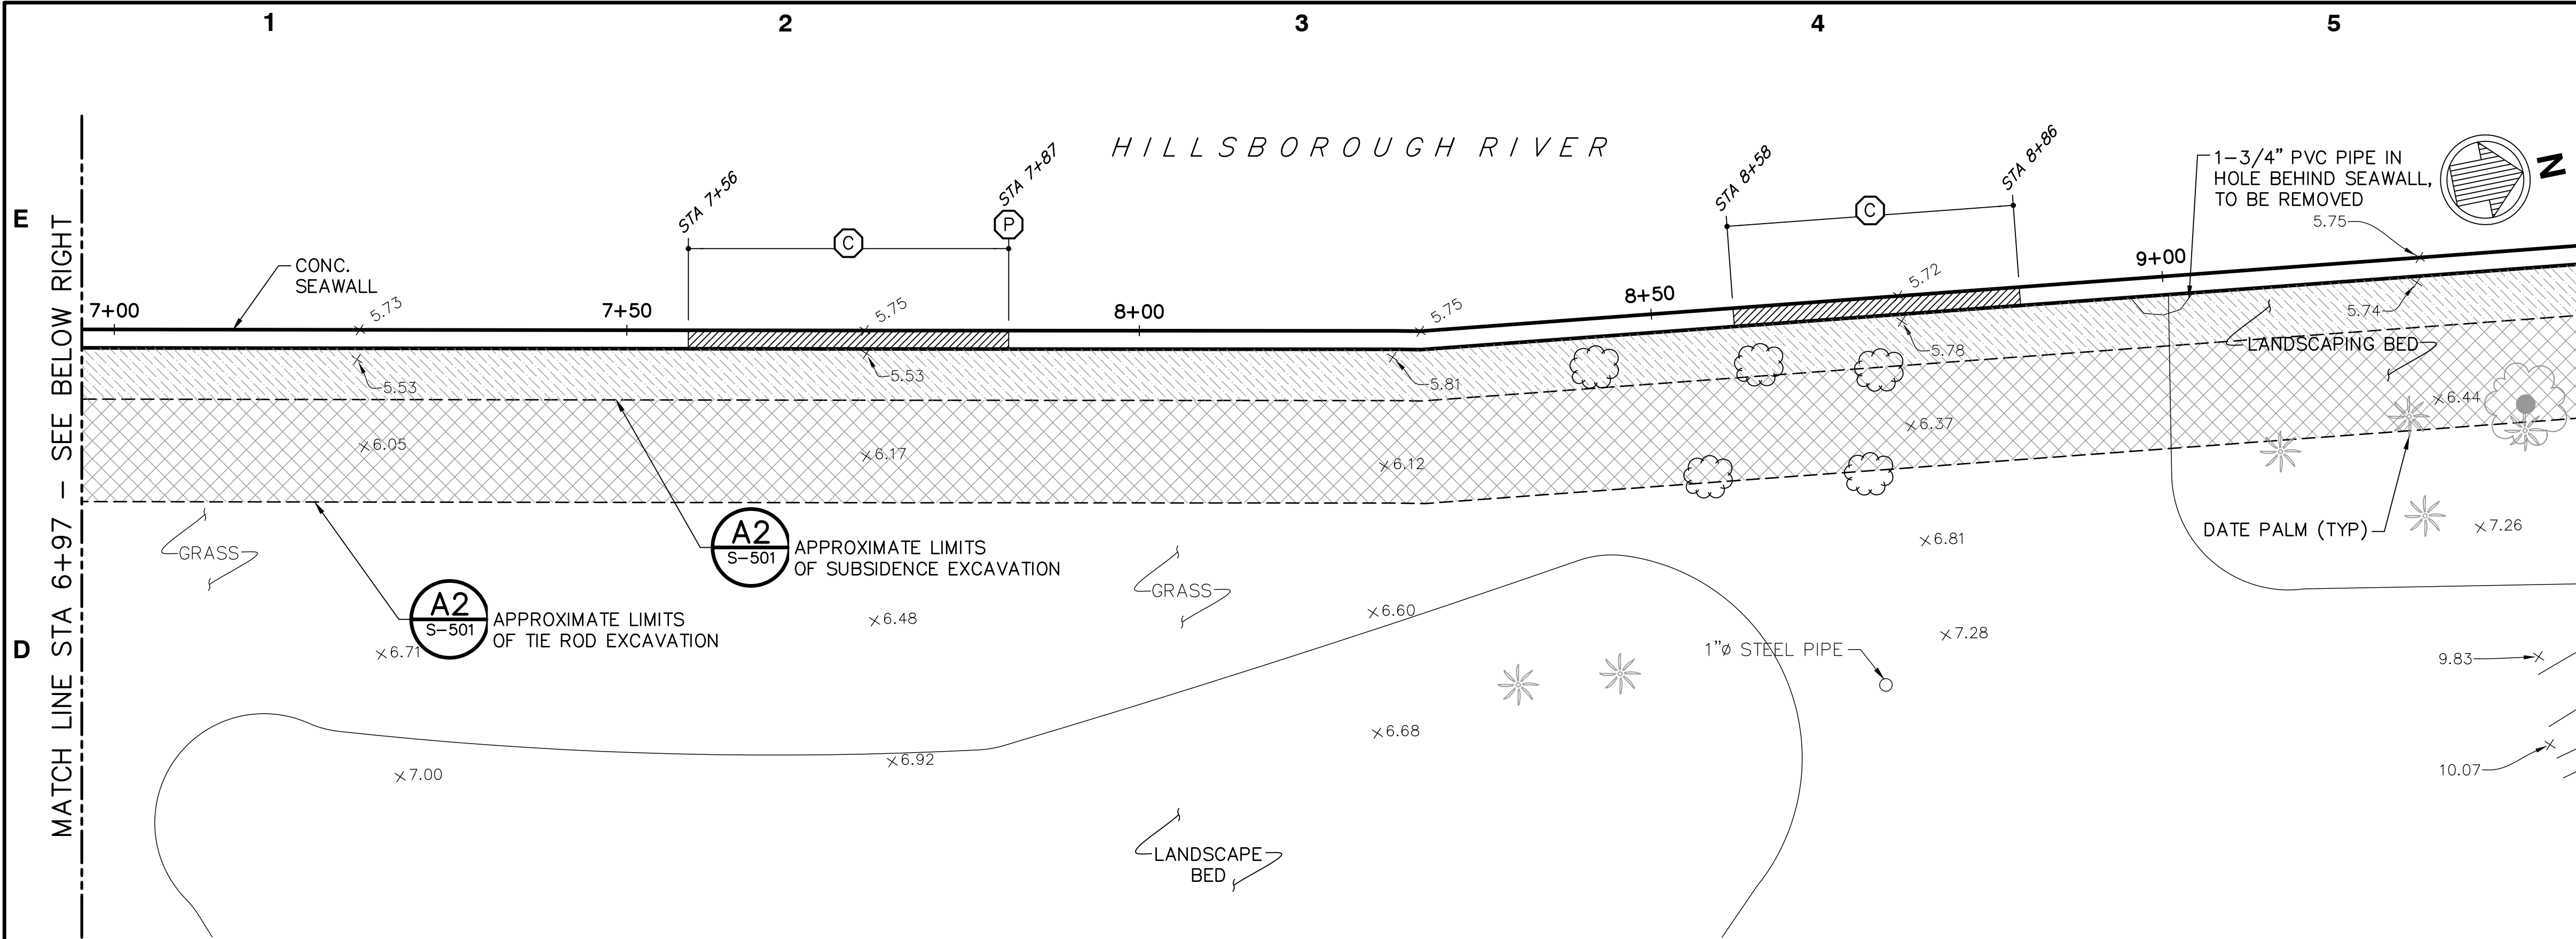

- NOTES:
1. FOR EXISTING WALL DETAILS SEE S-401.
 2. FOR REPAIR SCHEDULES SEE S-601.
 3. INSTALL SUBSIDENCE REPAIR PER S-501 ALONG FULL LENGTH OF SEAWALL.
 4. FOR TYPICAL REPAIR DETAILS SEE S-501.
 5. FOR TYPICAL ENCASEMENT REPAIR DETAILS SEE S-503.
 6. INFORMATION SHOWN ON THIS SHEET REFERENCES CONDITIONS AT TIME OF SURVEY.
 7. EXISTING OUTFALLS, CULVERTS, PIPE, ETC. NEED TO BE PROTECTED UNLESS OTHERWISE DIRECTED BY THE CITY.
 8. CONTRACTOR SHALL REFER TO URS TAMPA RIVERWALK DOYLE CARLTON SEGMENT DRAWINGS FOR TREE PROTECTION AND REMOVAL, AND FINISH GRADES BEHIND THE SEAWALL AFTER EXCAVATION AND BACKFILL.
 9. ELEVATIONS REFERENCED TO NGVD 29.


- LEGEND:
- APPROX LIMITS OF TIE ROD EXCAVATION
 - APPROX LIMITS OF SUBSIDENCE EXCAVATION
 - APPROX AREA TO BE REPAIRED
 - (C) CAP REPAIR
 - (P) PANEL REPAIR



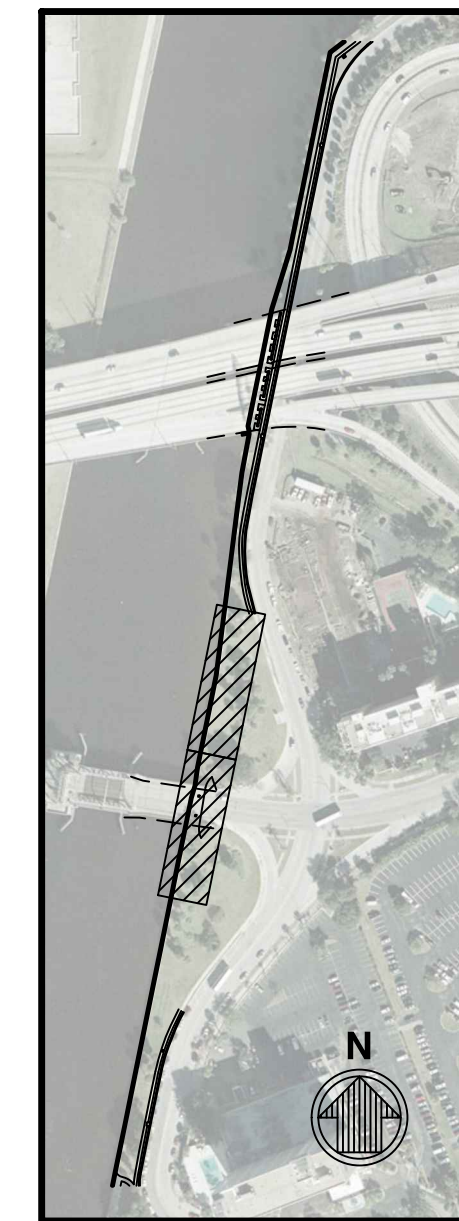



10' 0' 10' 20'
SCALE: 1"=10'

BID SUBMITTAL - SEAWALL S1
12 SEPTEMBER 2014

HILLSBOROUGH RIVER SEAWALL REPAIR		REPAIR PLAN - SEAWALL S1 (SHEET 2 OF 4)	
Designed by:	JAM	Date:	JAN 2009
Dwn by:	AGS	M&M Project No.:	5942-01
Reviewed by:	GWS	Drawing code:	
Submitted by:	GARY W. SMITH	Drawing Scale:	AS SHOWN
CITY OF TAMPA CONTRACT ADMINISTRATION DEPARTMENT PW #7309		Plot scale: 1:1 (D SHEET)	
1509 W. SWANN AVENUE, SUITE 225 TAMPA, FLORIDA 33606 813-258-8818		m o f f a t t & n i c h o l	
GARY W. SMITH, P.E. FLORIDA Lic. No. 041212		P: \5942-01\CADD\ACTIVE\ST BID REVISION 5942-01_S102; 12-Sep-14 1:35 PM; Thornton, Shayna	
Sheet		Sheet 10 of 19	
SEAL		N.T.S.	
A		B	
C		D	
E		F	

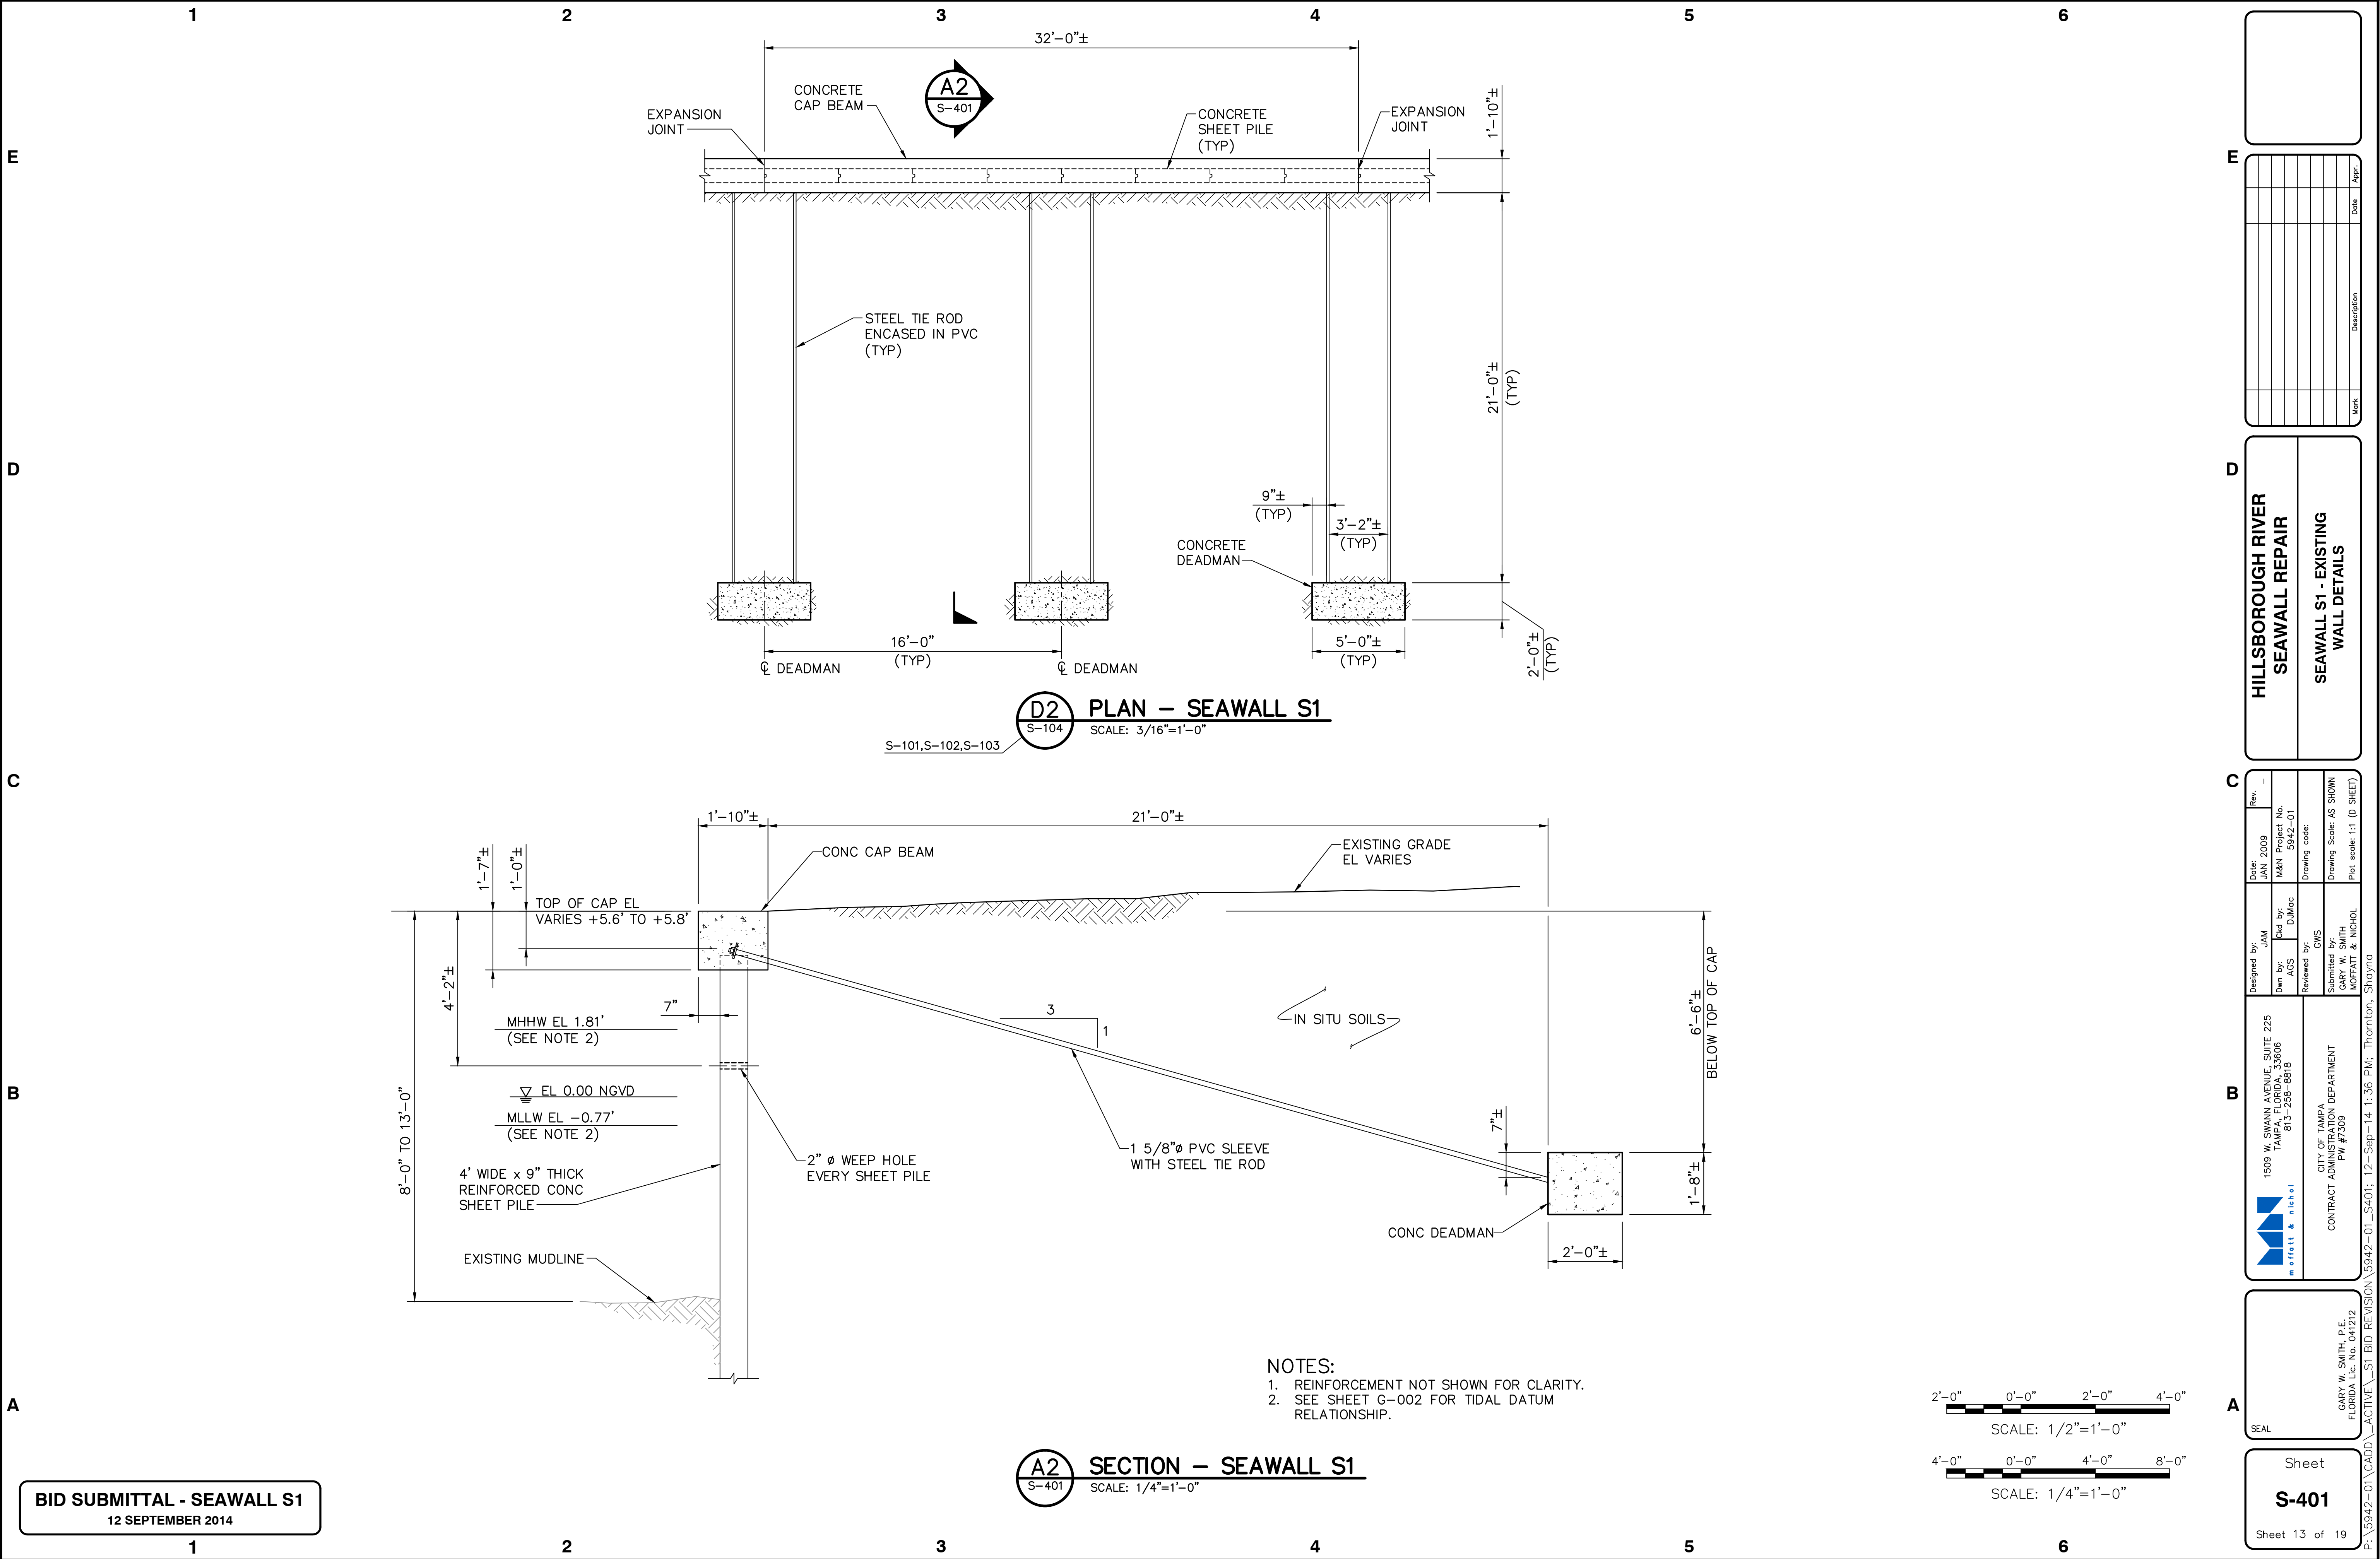

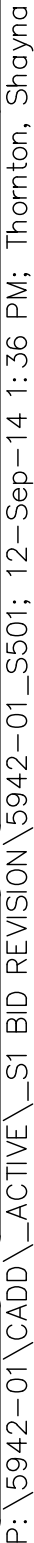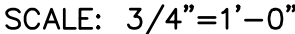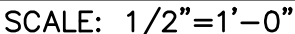


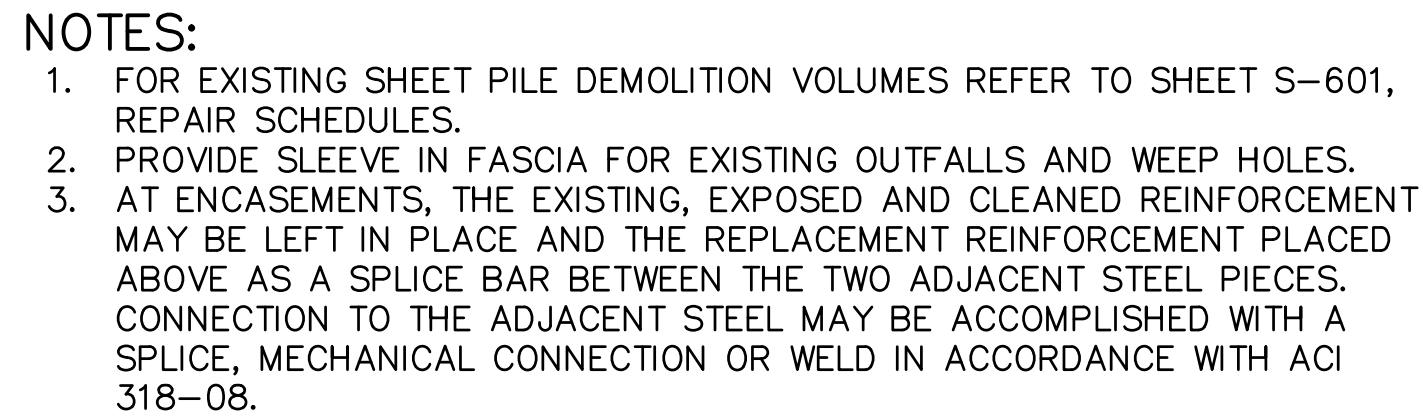


S-101,S-102,S-103,S-104



S-503 SCALE: 1"=1'-0"

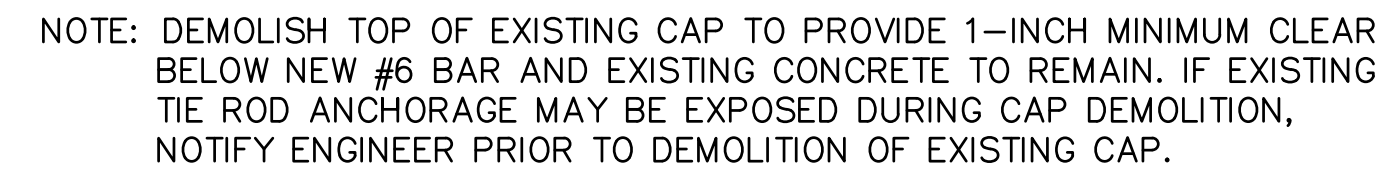

S-101,S-104

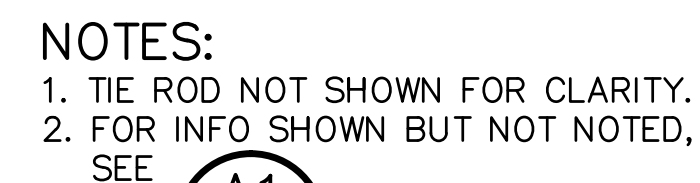


S-503 SCALE: 1" = 1'-0"



Sheet
S-503
Sheet 16 of 19

P: \5942-01\CADD_ACTIVE_S1 BID REVISION\5942-01_S503; 12-Sep-14 1:36 PM; Thornton, Shayna

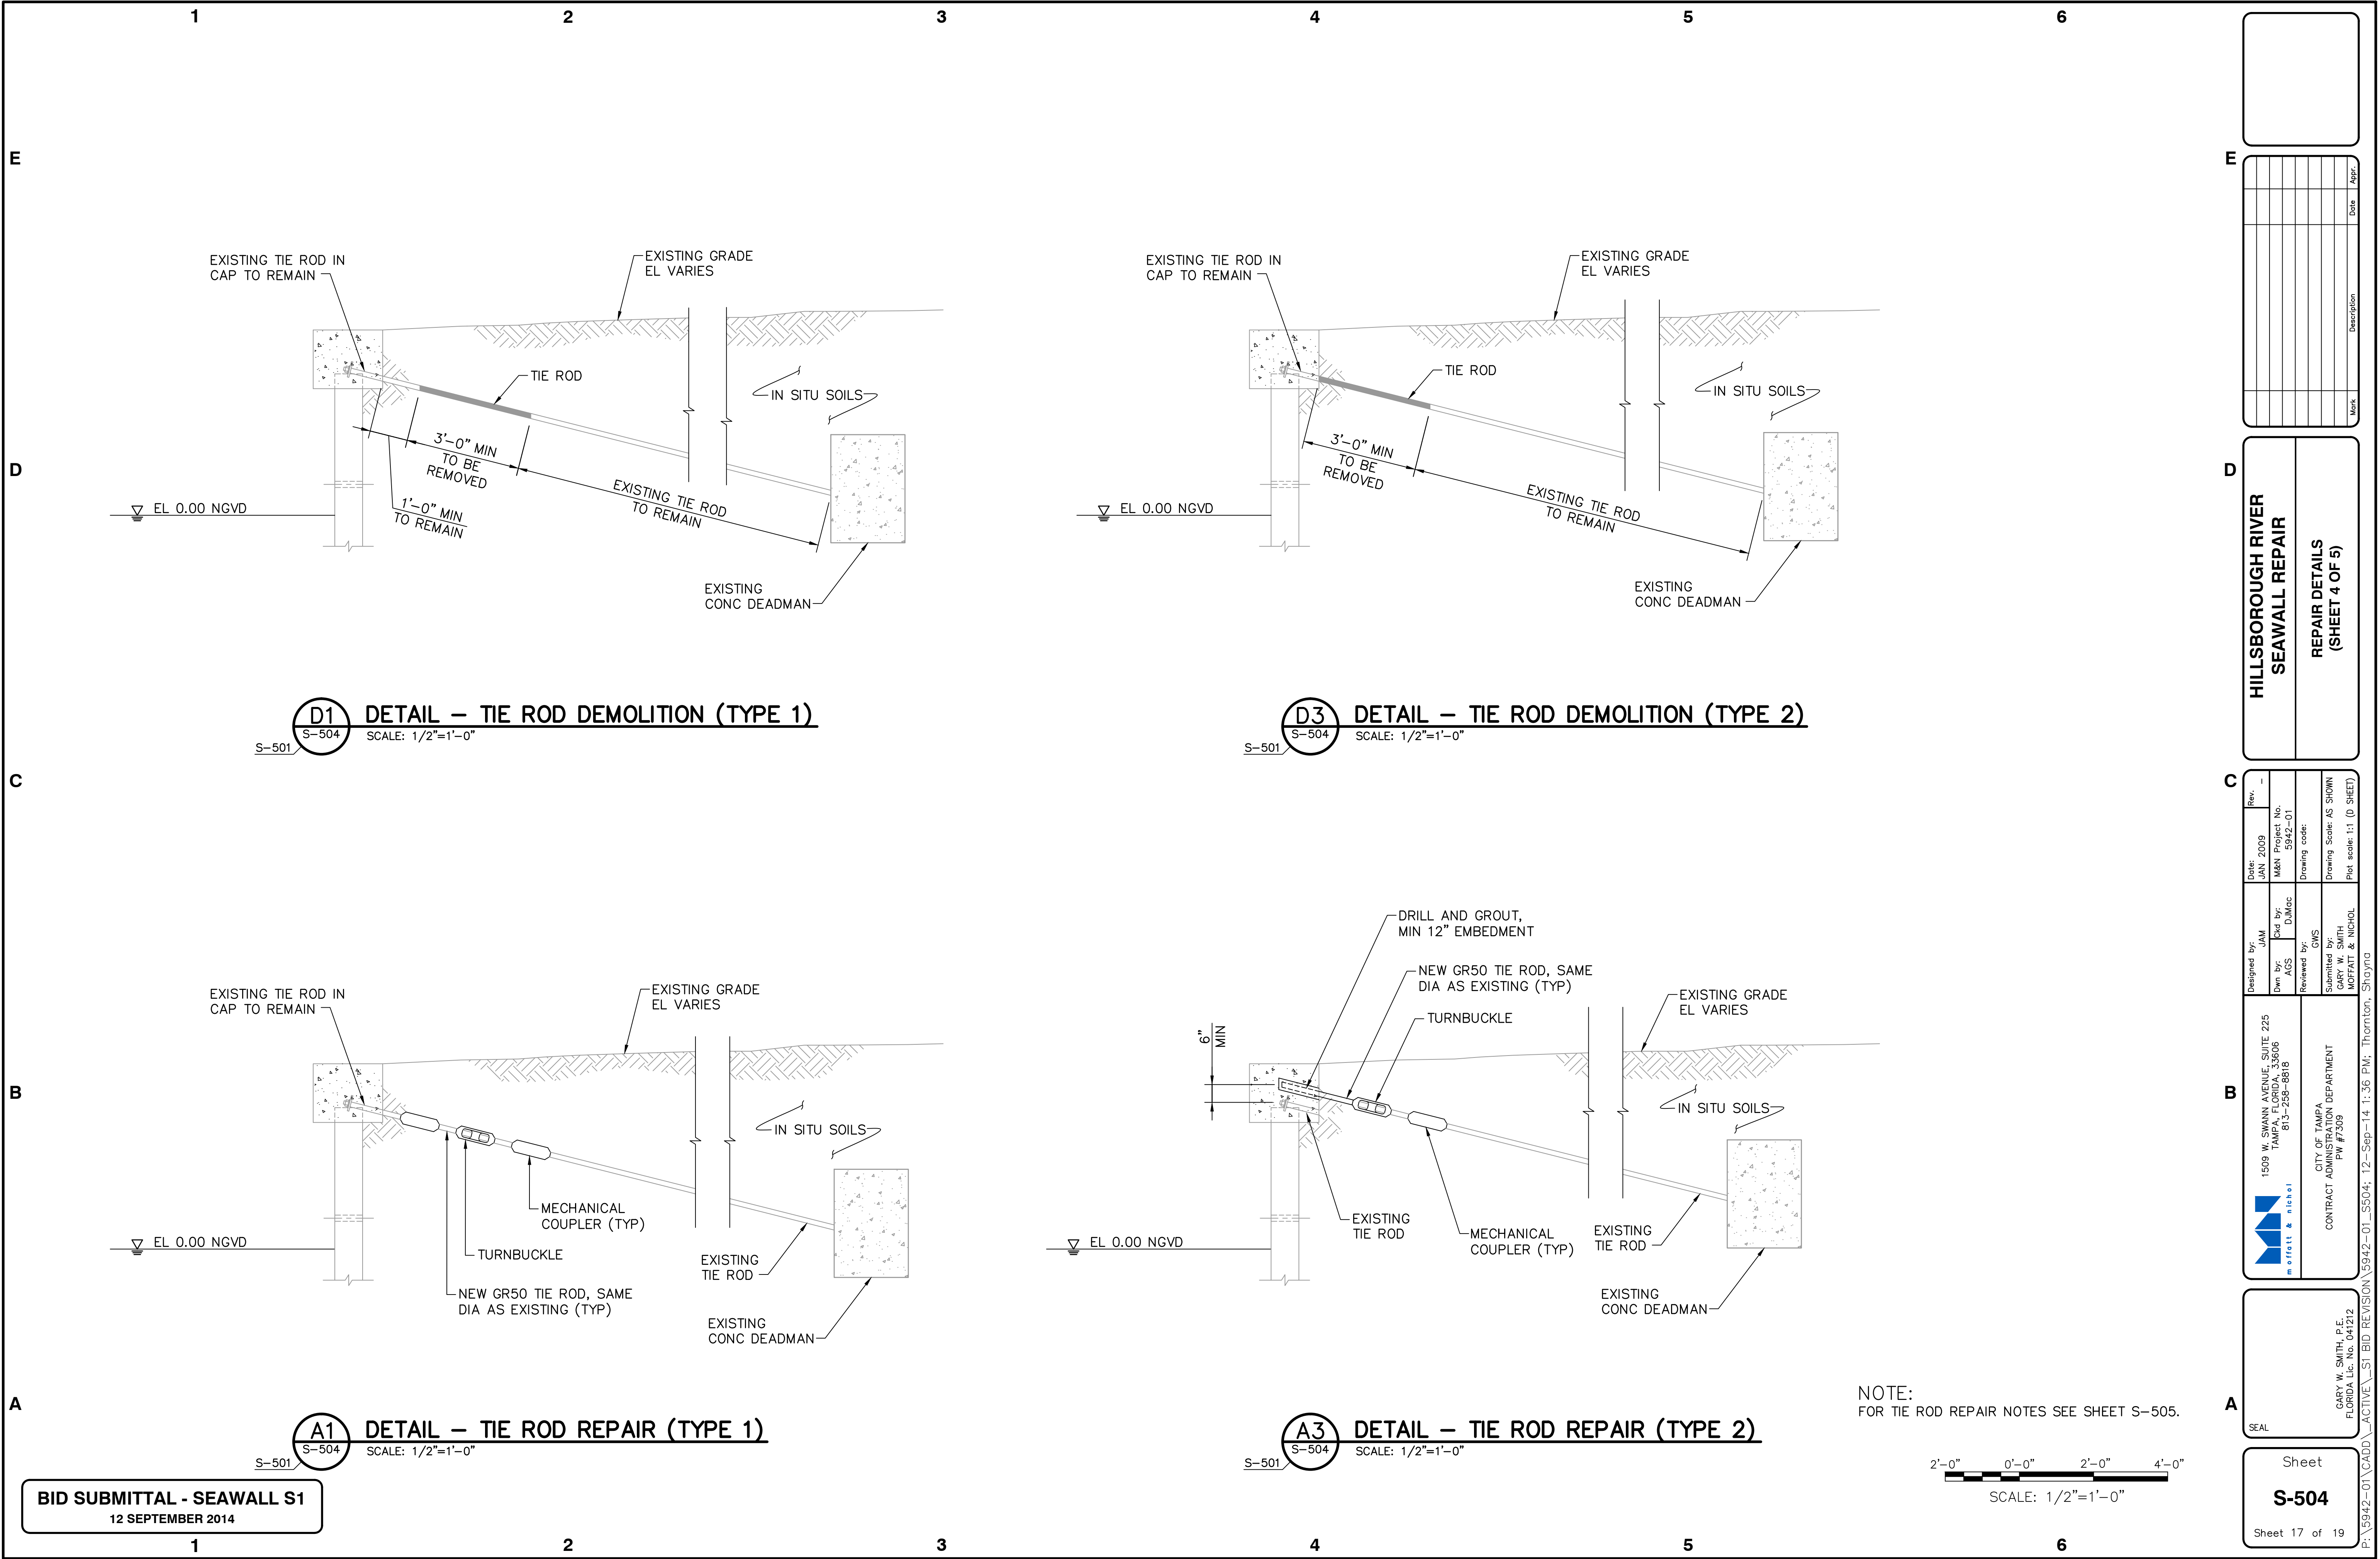

E		E		E	
D		D		D	
C		C		C	
B		B		B	
A		A		A	
HILLSBOROUGH RIVER SEAWALL REPAIR REPAIR DETAILS (SHEET 4 OF 5)		1509 W. SWANN AVENUE, SUITE 225 TAMPA, FLORIDA 33606 813-258-8818 m o f f e t t & n i c h o l		CITY OF TAMPA CONTRACT ADMINISTRATION DEPARTMENT PW #7309	
Date: 2009 M&M Project No. 5942-01 Drawing code: AS SHOWN Plot scale: 1:1 (D SHEET)		Designed by: JAM Dwn by: AGS Reviewed by: GWS Submitted by: GARY W. SMITH Moffatt & Nichol		Rev. - Project No. 5942-01 Drawing code: AS SHOWN Plot scale: 1:1 (D SHEET)	
GARY W. SMITH, P.E. FLORIDA Lic. No. 041212		P: \5942-01\CADD\ACTIVE\A1 BID REVISION 5942-01_S504; 12-Sep-14 1:36 PM; Thornton, Shoyina		Sheet S-504 Sheet 17 of 19	

