


The Enclosed Document Is Provided For Your Convenience.

Please Email ALL Questions:
[MailTo:ContractAdministration@TampaGov.net](mailto:ContractAdministration@TampaGov.net)

City of Tampa
Contract Administration Department
306 E. Jackson St. #280A4N
Tampa, FL 33602
(813)274-8456

LOCATION MAP

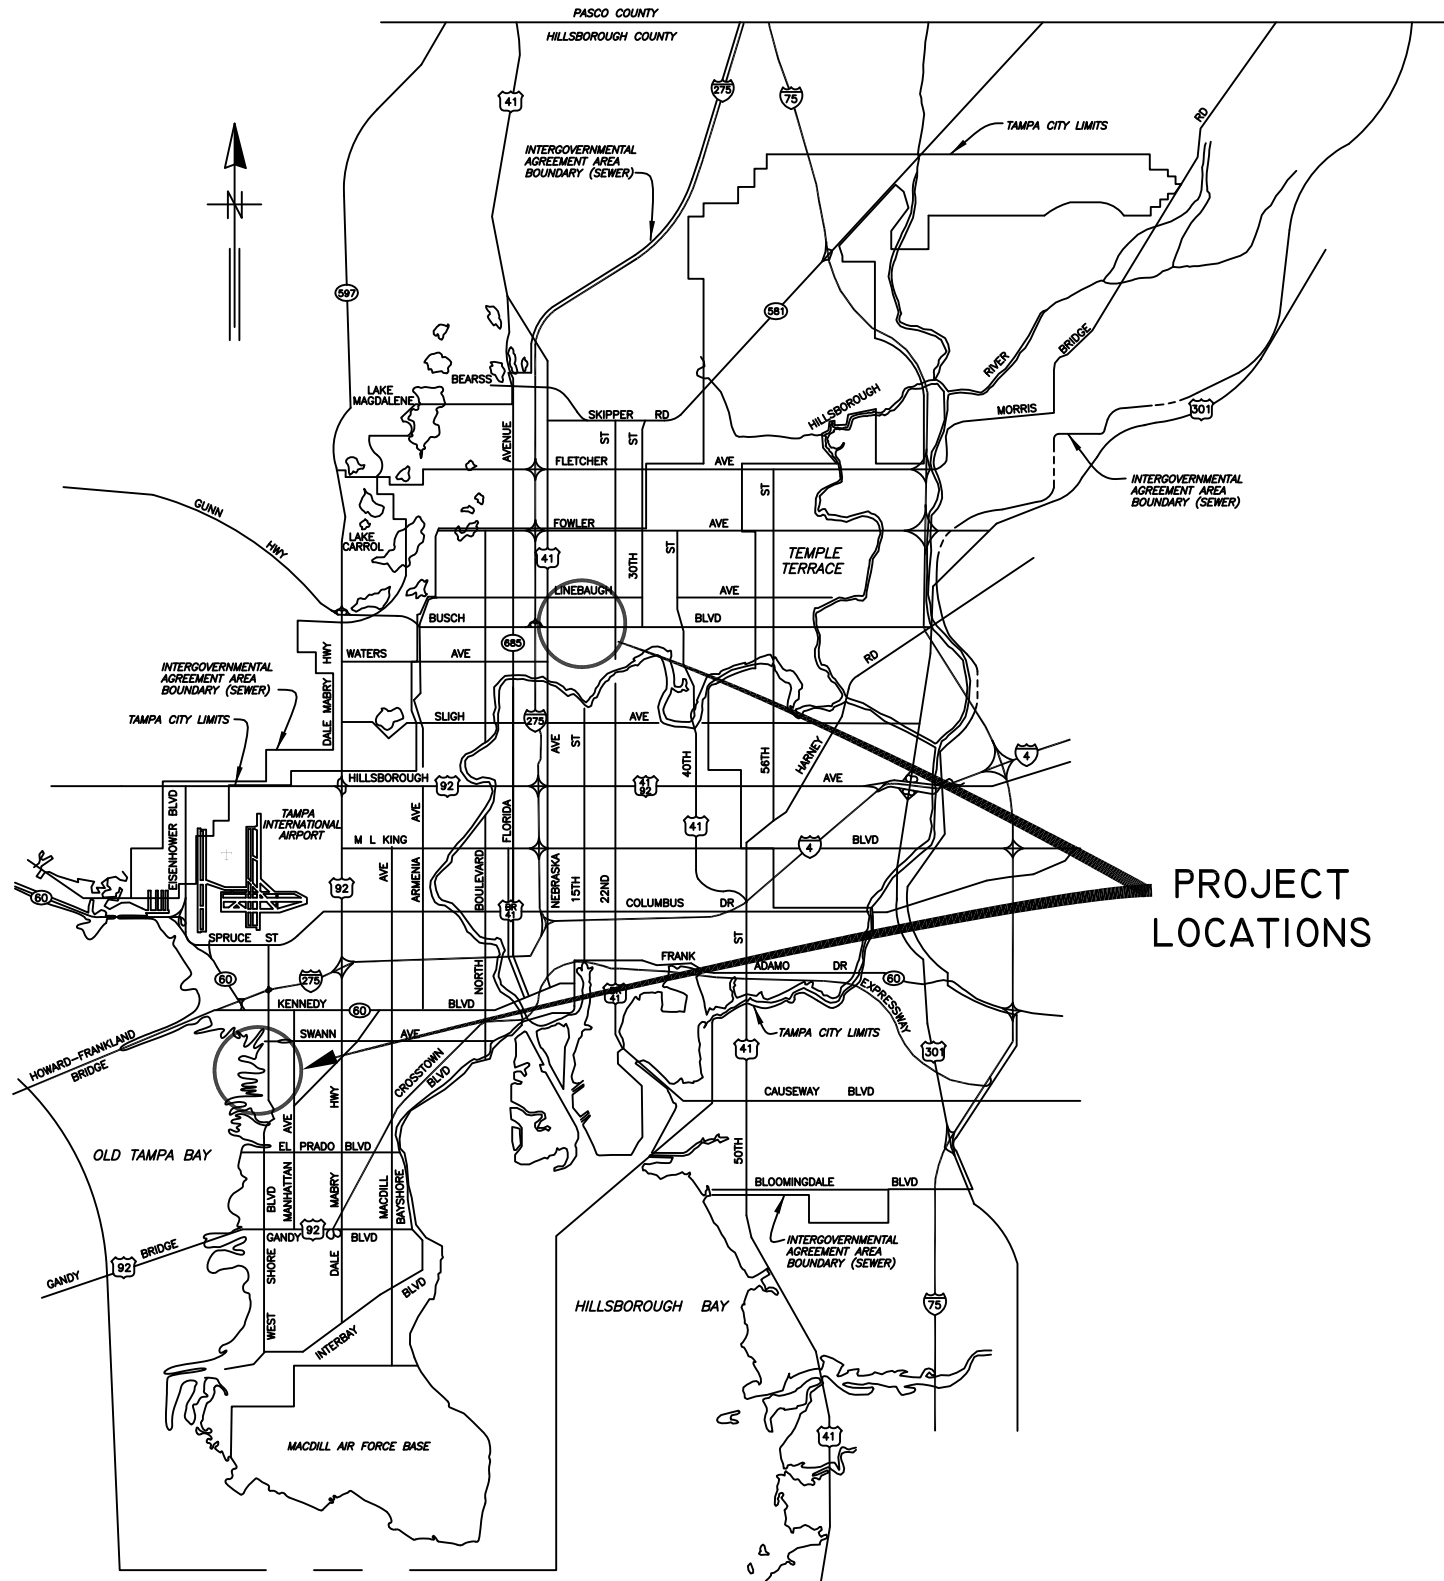

PROJECT
LOCATIONS

CITY of TAMPA



WASTEWATER DEPARTMENT

PLANS FOR
SUNSET PARK GRAVITY SEWER REHABILITATION
BY CIPP

CONTRACT No.
20-C-00006

CTB - MONOCHROME.CTB

JACINTO CARLOS FERRAS, P.E. #49454 DESIGN DIVISION HEAD WASTEWATER DEPARTMENT	No.	DATE	REVISIONS	DES: MS DRN: MS/DH CKD: DATE: 10/30/19	CITY of TAMPA WASTEWATER DEPARTMENT	SUNSET PARK GRAVITY SEWER REHABILITATION BY CIPP COVER SHEET	W.O.
	3						SHEET
	2						1
	1						OF 50

GENERAL NOTES

1. THE SCOPE OF THIS PROJECT SHALL CONSIST OF REHABILITATION OF 8" DIA WASTEWATER PIPELINE BY INSTALLATION OF CURED IN PLACE PIPE LINER AND ALL APPURTENANCE ASSOCIATED WITH COMPLETION OF THE PROJECT.
2. ELEVATION INFORMATION SHOWN ON THESE PLANS IS REFERENCED TO N.G.V.D. 1929 UNLESS OTHERWISE STATED AND ARE BASED ON RECORD DRAWINGS.
3. SHEETS 11–50 ARE THE EXISTING AS–BUILTS OF THE SEWER PIPE TO BE REHABILITATED.
4. DURING THE MOT, CONTRACTOR MUST MAINTAIN ACCESS TO ALL DRIVEWAYS FOR THE DURATION OF THE PROJECT.
5. CONTRACTOR SHALL BE FULLY RESPONSIBLE FOR OBTAINING THE NECESSARY ROAD CLOSURE AND RIGHT–OF–WAY PERMITS FROM THE APPROPRIATE GOVERNMENT AGENCIES HAVING JURISDICTION OVER THE SPECIFIC ROADWAYS. BUSH BLVD. AND NEBRASKA AVE. ARE LOCATED WITHIN FDOT RIGHT OF WAY JURISDICTION. ALL OTHER STREETS NOT MENTIONED ARE LOCATED WITHIN CITY OF TAMPA RIGHT OF WAY.
6. IN ORDER TO OBTAIN ROADWAY CLOSURE OR RIGHT–OF WAY PERMITS, AT MINIMUM, THE CONTRACTOR MUST SUBMIT DETAILED MAINTENANCE OF TRAFFIC (MOT) PLANS ALONG WITH APPLICATIONS TO THE APPROPRIATE AGENCY. THE MOT(S) SHALL CONFORM TO APPLICABLE FLORIDA DEPARTMENT OF TRANSPORTATION (FDOT) INDEX DRAWINGS (MOST CURRENT EDITION). THE GOVERNING AGENCIES MAY REQUIRE ADDITIONAL INFORMATION AND DICTATE SPECIFIC WORK TIMES DURING NON–PEAK TRAFFIC HOURS. REFER TO SPECIFIC PROVISIONS FOR SPECIFIC TRAFFIC CONTROL REQUIREMENTS.
7. CONTINUOUS SEWER SERVICE MUST BE MAINTAINED AT ALL TIMES. WORK DURING LOW FLOW PERIODS OR NIGHT WORK MAY BE REQUIRED. CONTRACTOR IS RESPONSIBLE FOR MAINTAINING PRIVATE AND CITY PUMPING STATIONS AND SEWER SERVICE VIA VACUUM TRUCKS. CONTRACTOR IS RESPONSIBLE FOR DEWATERING, COLLECTING AND DISPOSING OF ALL WATER AND SLUDGE FROM EXISTING FACILITIES AS NECESSARY TO MAINTAIN SERVICE. COST FOR THIS WORK SHALL BE INCLUDED IN THE VARIOUS CONTRACT ITEMS AND NO ADDITIONAL PAYMENT WILL BE MADE.
8. BYPASS PUMPS SHALL BE CAPABLE OF DELIVERING 300 GPM FOR 8". THE BYPASS PUMPS SHALL BE OF THE SELF PRIMING QUIET FLOW TYPE PUMP. BYPASS PUMP NOISE SHALL STRICTLY COMPLY TO ALL LOCAL REGULATIONS AND ORDINANCES COVERING NOISE CONTROL. THIS MAY REQUIRE CONSTRUCTING SOUND ATTENUATING ENCLOSURE AROUND PUMPS. BYPASS METHOD SHALL BE SUBMITTED AND APPROVED BY THE ENGINEER.
9. THE PROPOSED LINER THICKNESS FOR THE 8" SEWER SHALL BE 6.0 MM THICKNESS.
10. CONTRACTOR SHALL RESTORE ALL LANDSCAPING, SODDING, SPRINKLER SYSTEM PIPING AND PAVEMENT THAT MAY HAVE BEEN DAMAGED DURING CONSTRUCTION TO ITS ORIGINAL CONDITION OR BETTER.
11. CONTRACTOR SHALL COORDINATE ALL CONSTRUCTION ACTIVITIES WITH WASTEWATER PERSONNEL AND PUMPING STATION OPERATIONS.
12. OSHA STANDARD EQUIPMENT SUCH AS SAFETY HARNESSSES, GAS MONITORS, LOWER EXPLOSIVE LIMIT (LEL) DETECTORS, BREATHING APPARATUS, ETC. SHALL BE UTILIZED WHERE THE WORK DICTATES THEIR USE.
13. DURING THE MANHOLE’S INTERIOR CLEANING OPERATION, THE CONTRACTOR MUST PROVIDE A MEANS OF CAPTURING AND DISPOSING OF THE REMOVED DEBRIS. THIS METHOD SHALL BE SUBMITTED TO THE ENGINEER FOR REVIEW AND APPROVAL.
14. ALL EXPOSED STEEL REINFORCEMENT SHALL BE THOROUGHLY CLEANED OF ANY DETERIORATION/RUST AND COATED WITH THE PROPOSED COATING SYSTEM.


INDEX	
SHEET NUMBER	SHEET NAME
1	COVER SHEET
2	NOTE AND INDEX
3	AREA MAP – SUNSET PARK
4	AREA MAP – SUNSET PARK
5	AREA MAP – SUNSET PARK
6	AREA MAP – SUNSET PARK
7	AREA MAP – SUNSET PARK
8	AREA MAP – SUNSET PARK
9	AREA MAP – 12TH ST. AND BUSCH BLVD.
10	MANHOLE DETAIL 1 of 2
11	MANHOLE DETAIL 2 of 2
11–50	WASTEWATER RECORD DRAWINGS FOR REFERENCE

RECORD DRAWINGS ARE BEING PROVIDED FOR INFORMATIONAL PURPOSES ONLY AND ARE NOT INTENDED TO SHOW ADDITIONAL WORK FOR THIS CONTRACT. THE CITY DOES NOT GUARANTEE THE ACCURACY OF THE RECORD DRAWINGS.

PROPOSED MANHOLE COATING SYSTEM THICKNESS	
Location	Coating System
Manhole Barrel	250 MILS (MIN)
Manhole Benches	250 MILS (MIN)

JACINTO CARLOS FERRAS, P.E. #49454 DESIGN DIVISION HEAD WASTEWATER DEPARTMENT	No.	DATE	REVISIONS	DES: MS	CITY of TAMPA WASTEWATER DEPARTMENT	SUNSET PARK GRAVITY SEWER REHABILITATION BY CIPP NOTE AND INDEX	W.O.
	3			DRN: MS/DH			SHEET
	2			CKD:			2
	1			DATE: 10/30/19			OF 50

PLOTTED BY MichaelF Salgado
 DRAWING FILE ||sewer\SewerShare\WasteWater Projects\Sunset Park Gravity Sewer Rehabilitation
 by CIPP\Drafting\DWG\Neighborhood Collections Sys - Cover and Notes.dwg
 PLOT DATE: Friday, November 15, 2019 1:11:32 PM
 LAST SAVED BY ssl
 CTB - MONOCHROME.CTB

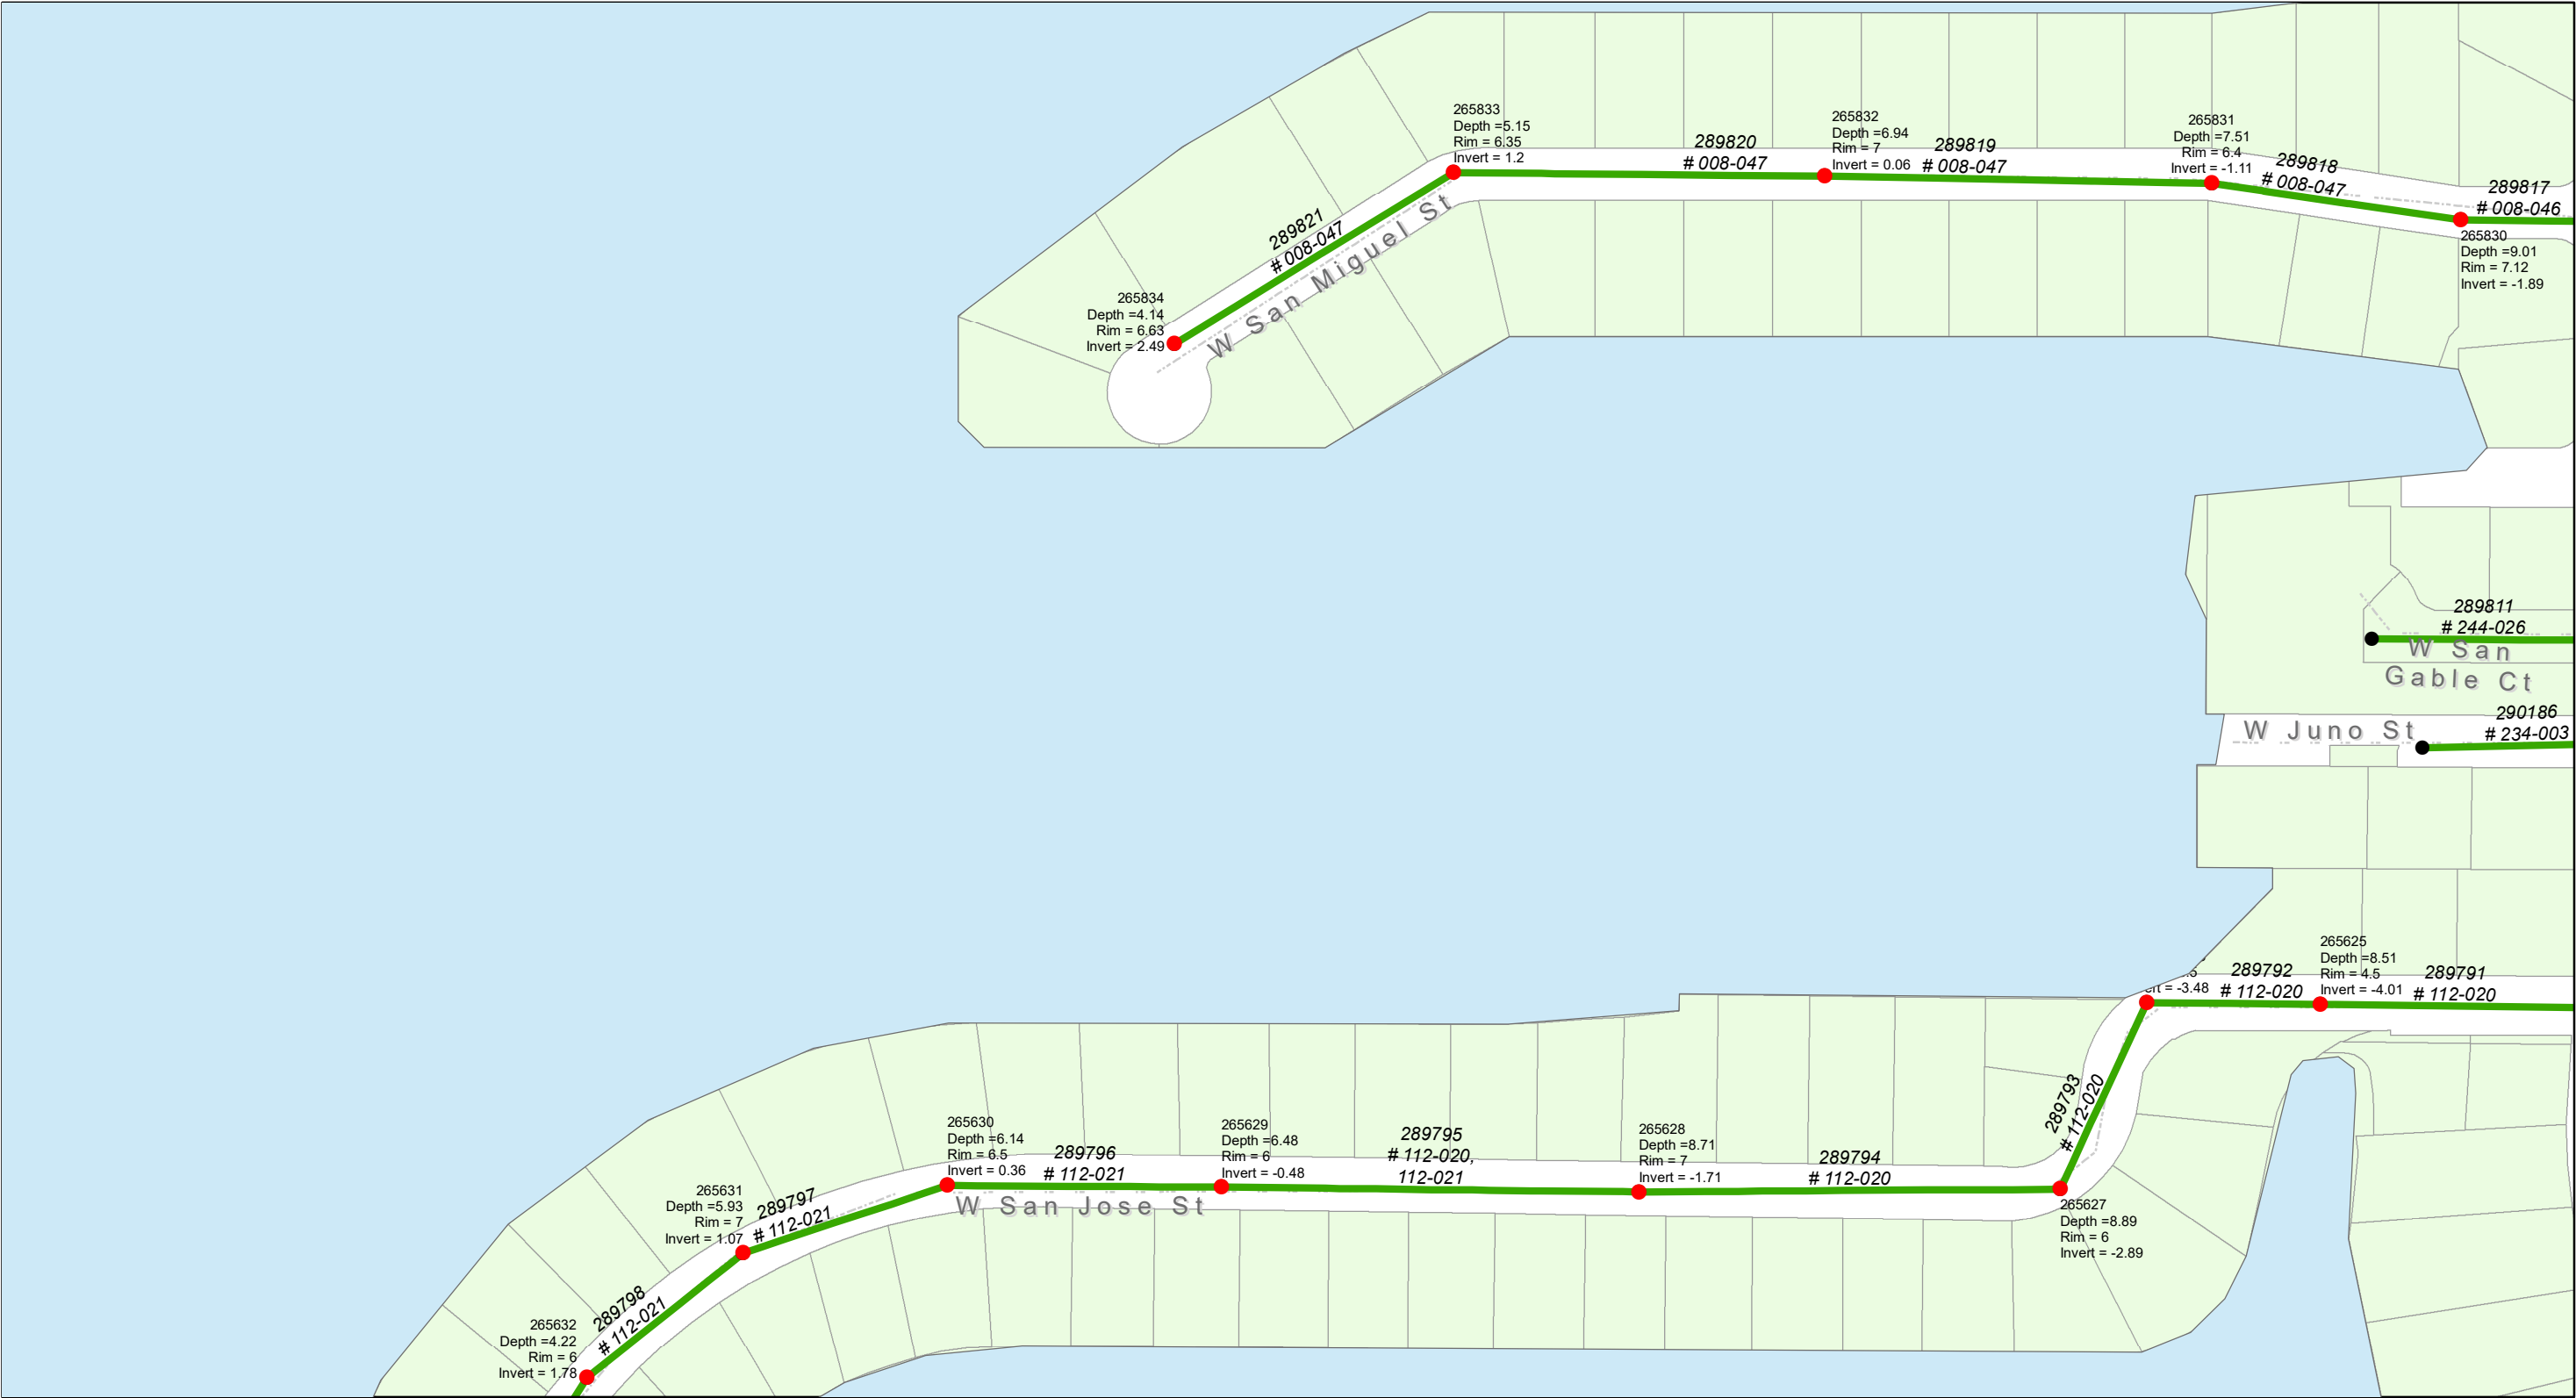

Matchline See Sheet 4

Matchline See Sheet 5

Sunset Park Gravity Sewer Rehabilitation by CIPP

City of Tampa Wastewater Department

Legend

●

Proposed Manhole Rehab

●

Manholes (no rehab required)

—

Proposed CIPP Lining

Ex Wastewater (no rehab required)

0

250

500

1,000 Feet


N

Sheet No.

3

of 50

Matchline See Sheet 3

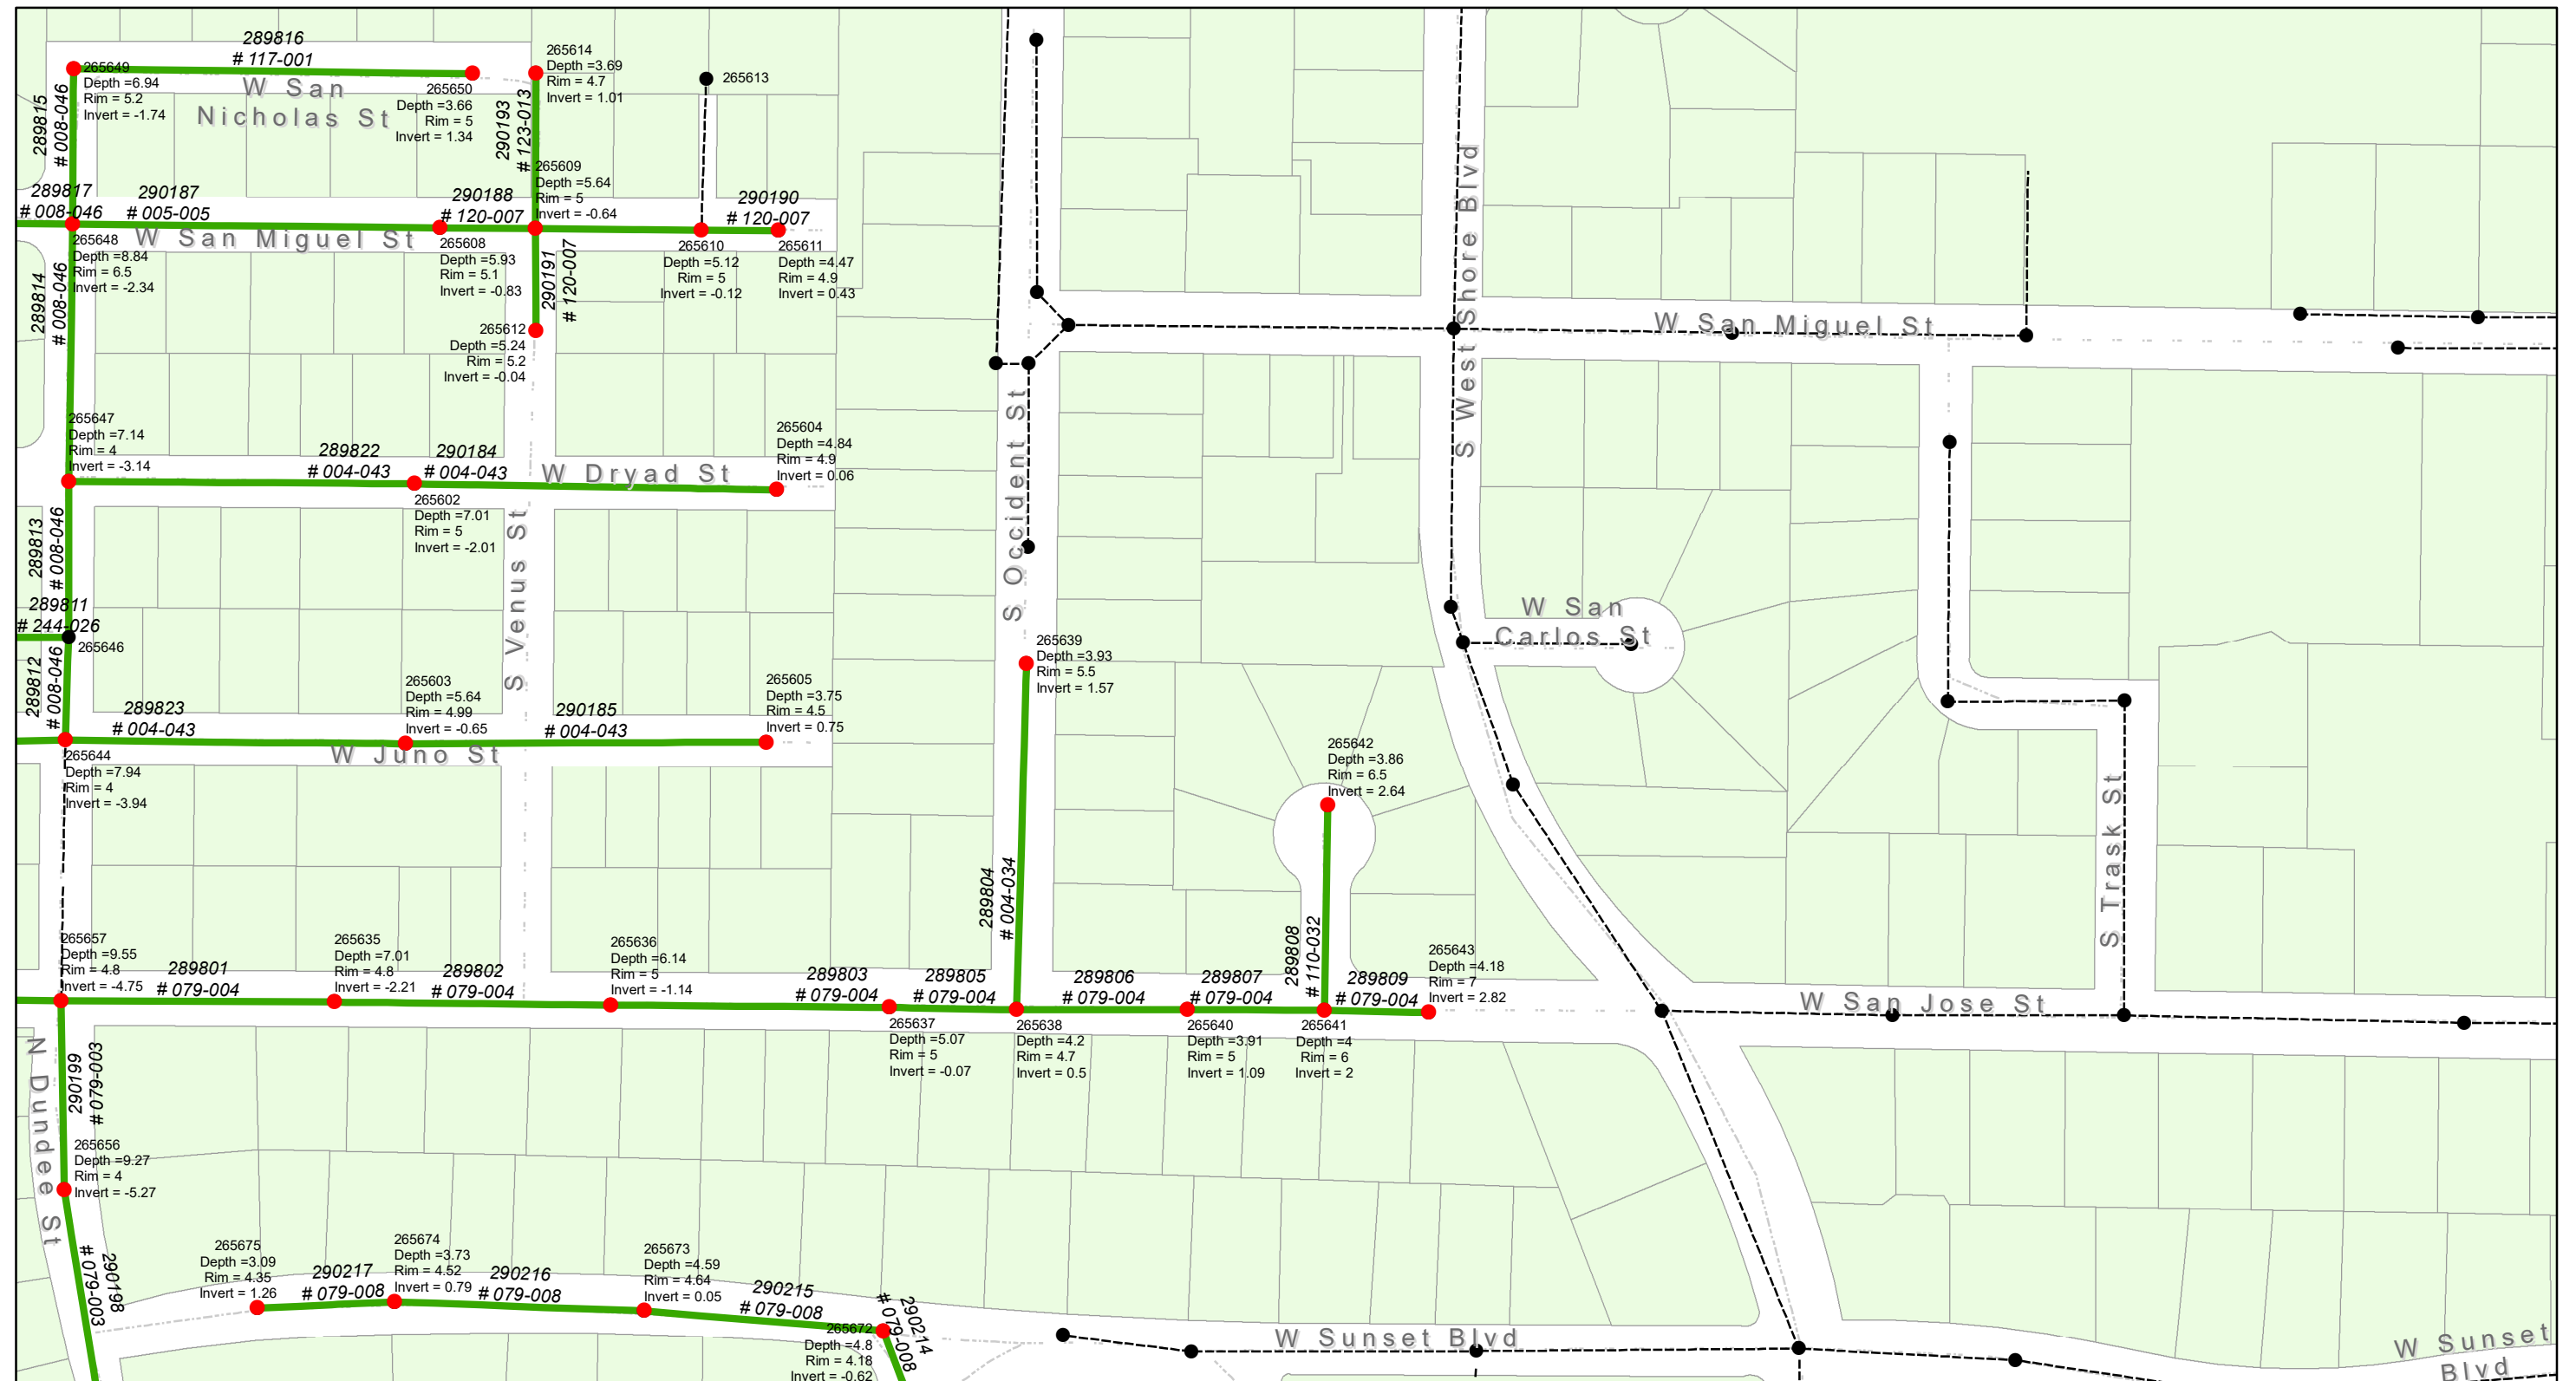

Matchline See Sheet 6

Sunset Park Gravity Sewer Rehabilitation by CIPP

City of Tampa Wastewater Department

Legend


- Proposed Manhole Rehab
- Manholes (no rehab required)
- Proposed CIPP Lining
- - - - Ex Wastewater (no rehab required)

0 250 500 1,000 Feet



Sheet No.
4
of 50

Matchline See Sheet 3

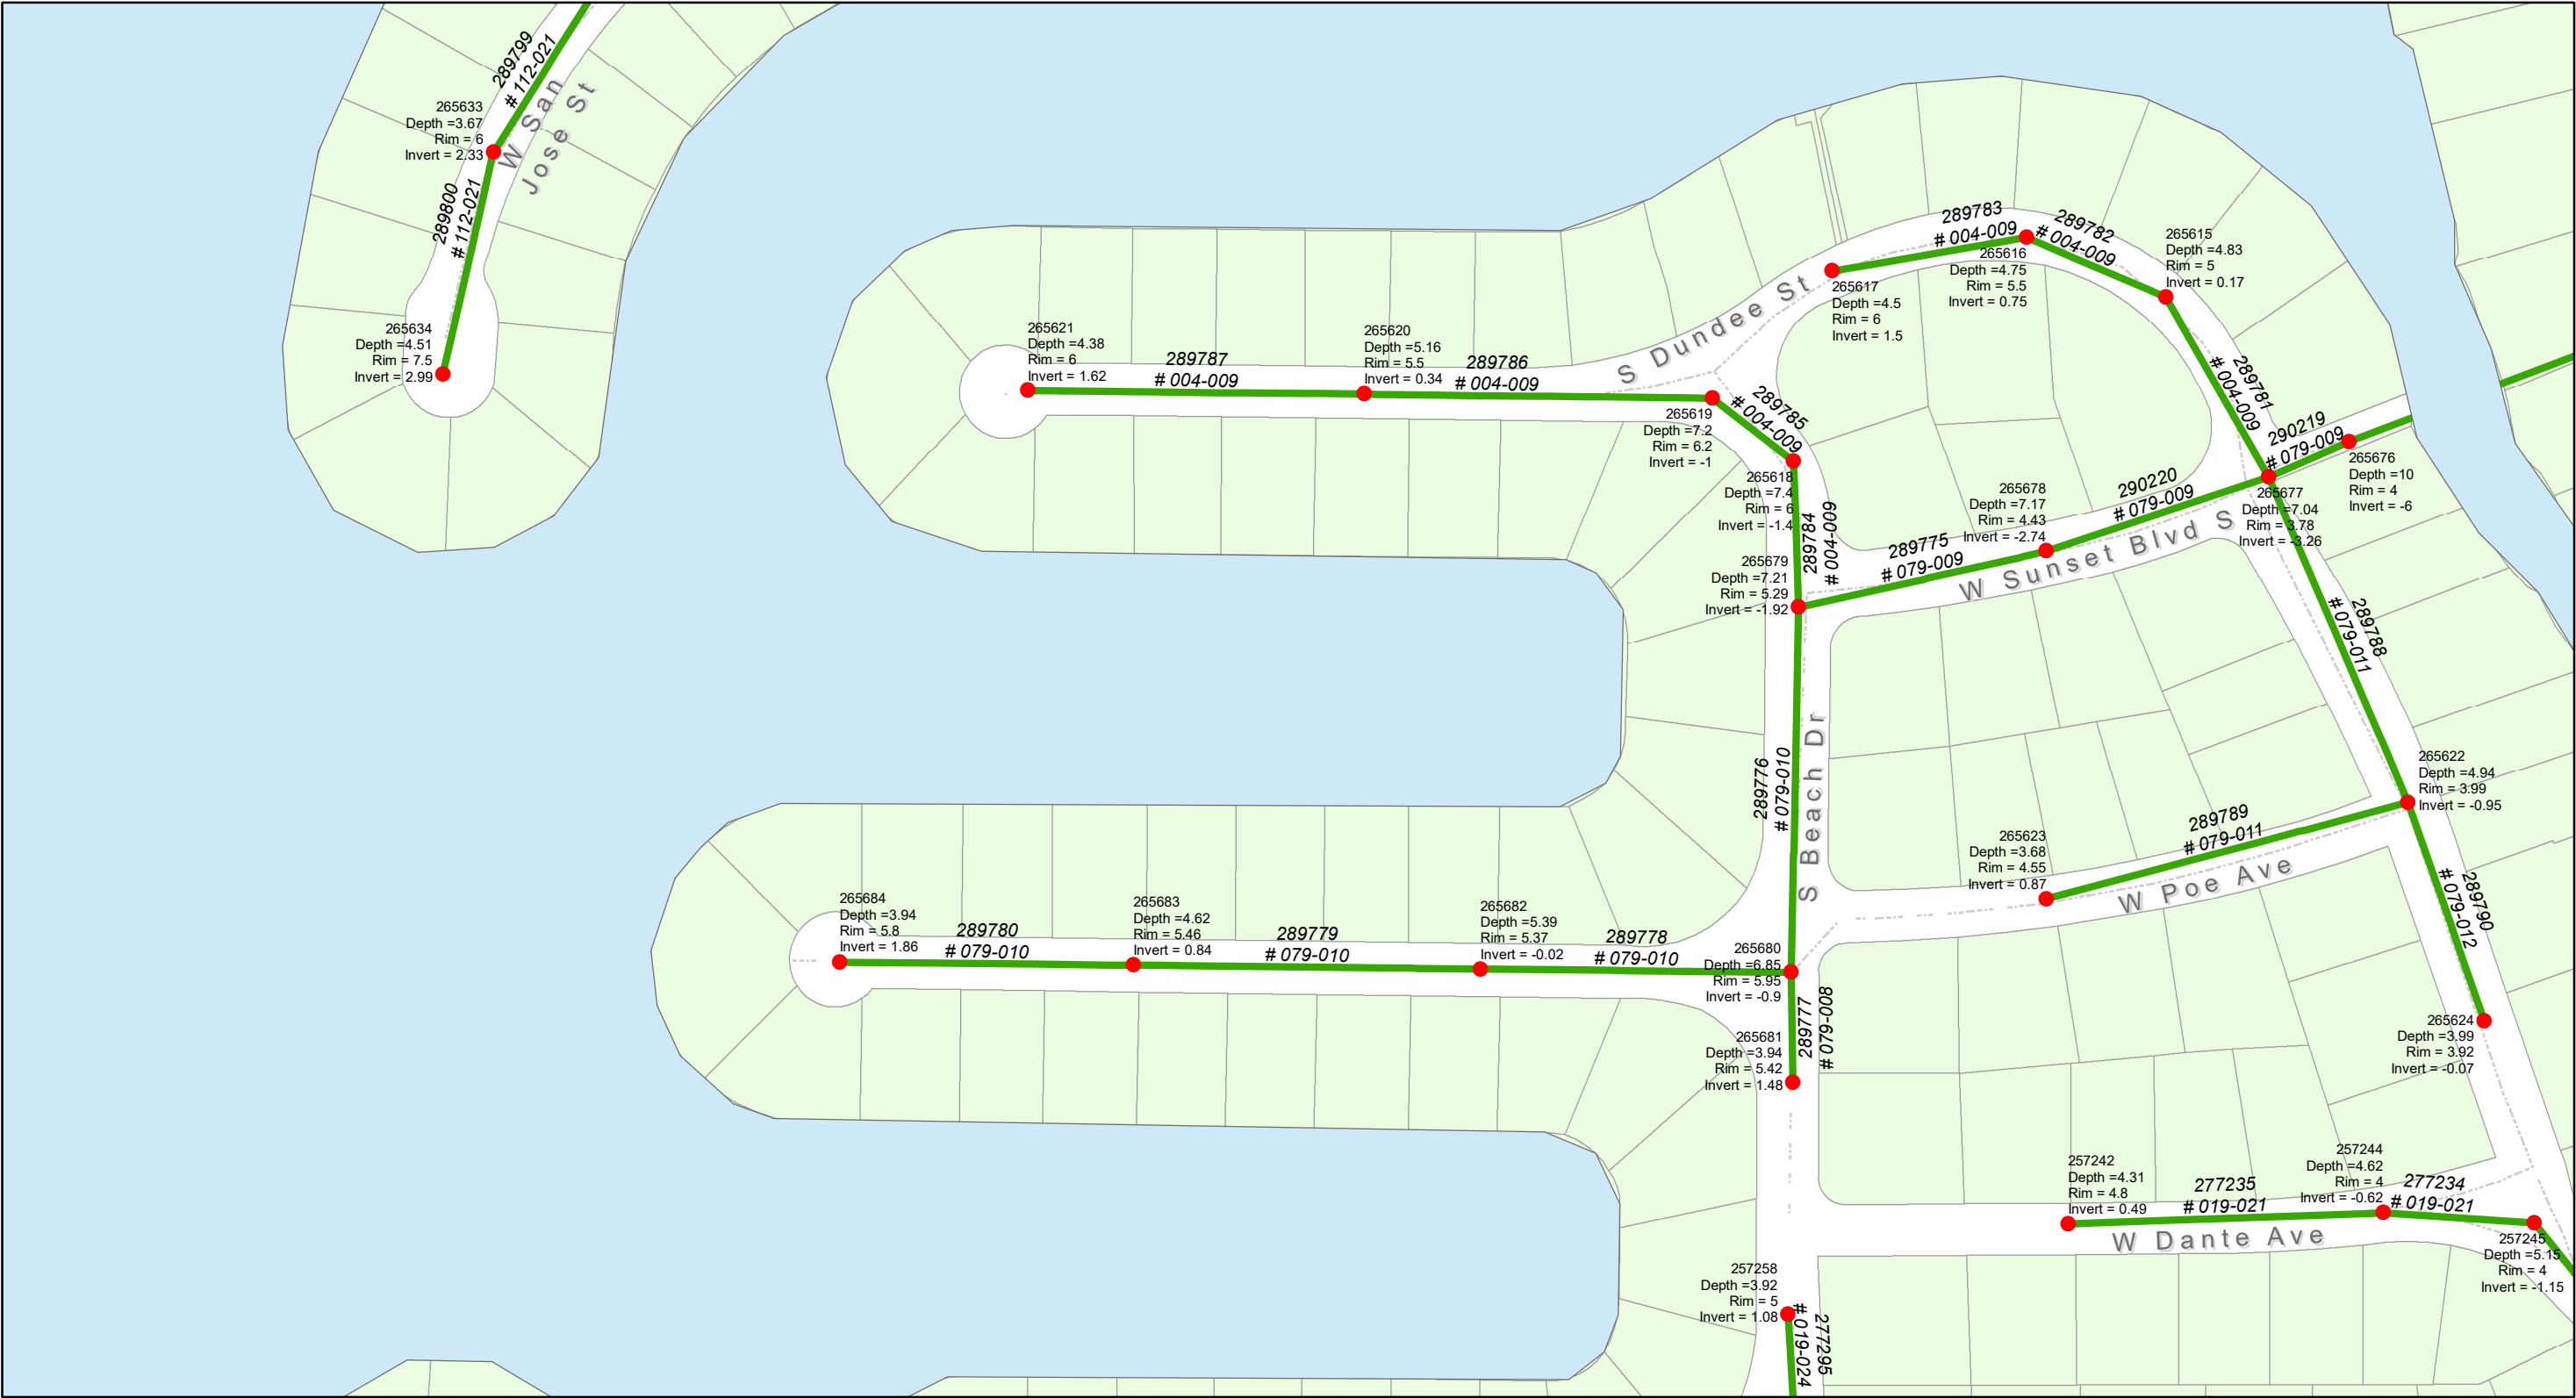

Matchline See Sheet 6

Matchline See Sheet 7

Sunset Park Gravity Sewer Rehabilitation by CIPP

City of Tampa Wastewater Department

Legend

- Proposed Manhole Rehab
- Manholes (no rehab required)
- Proposed CIPP Lining
- Ex Wastewater (no rehab required)


0 250 500 1,000 Feet



Sheet No.
5
of 50

Matchline See Sheet 4

Matchline See Sheet 5

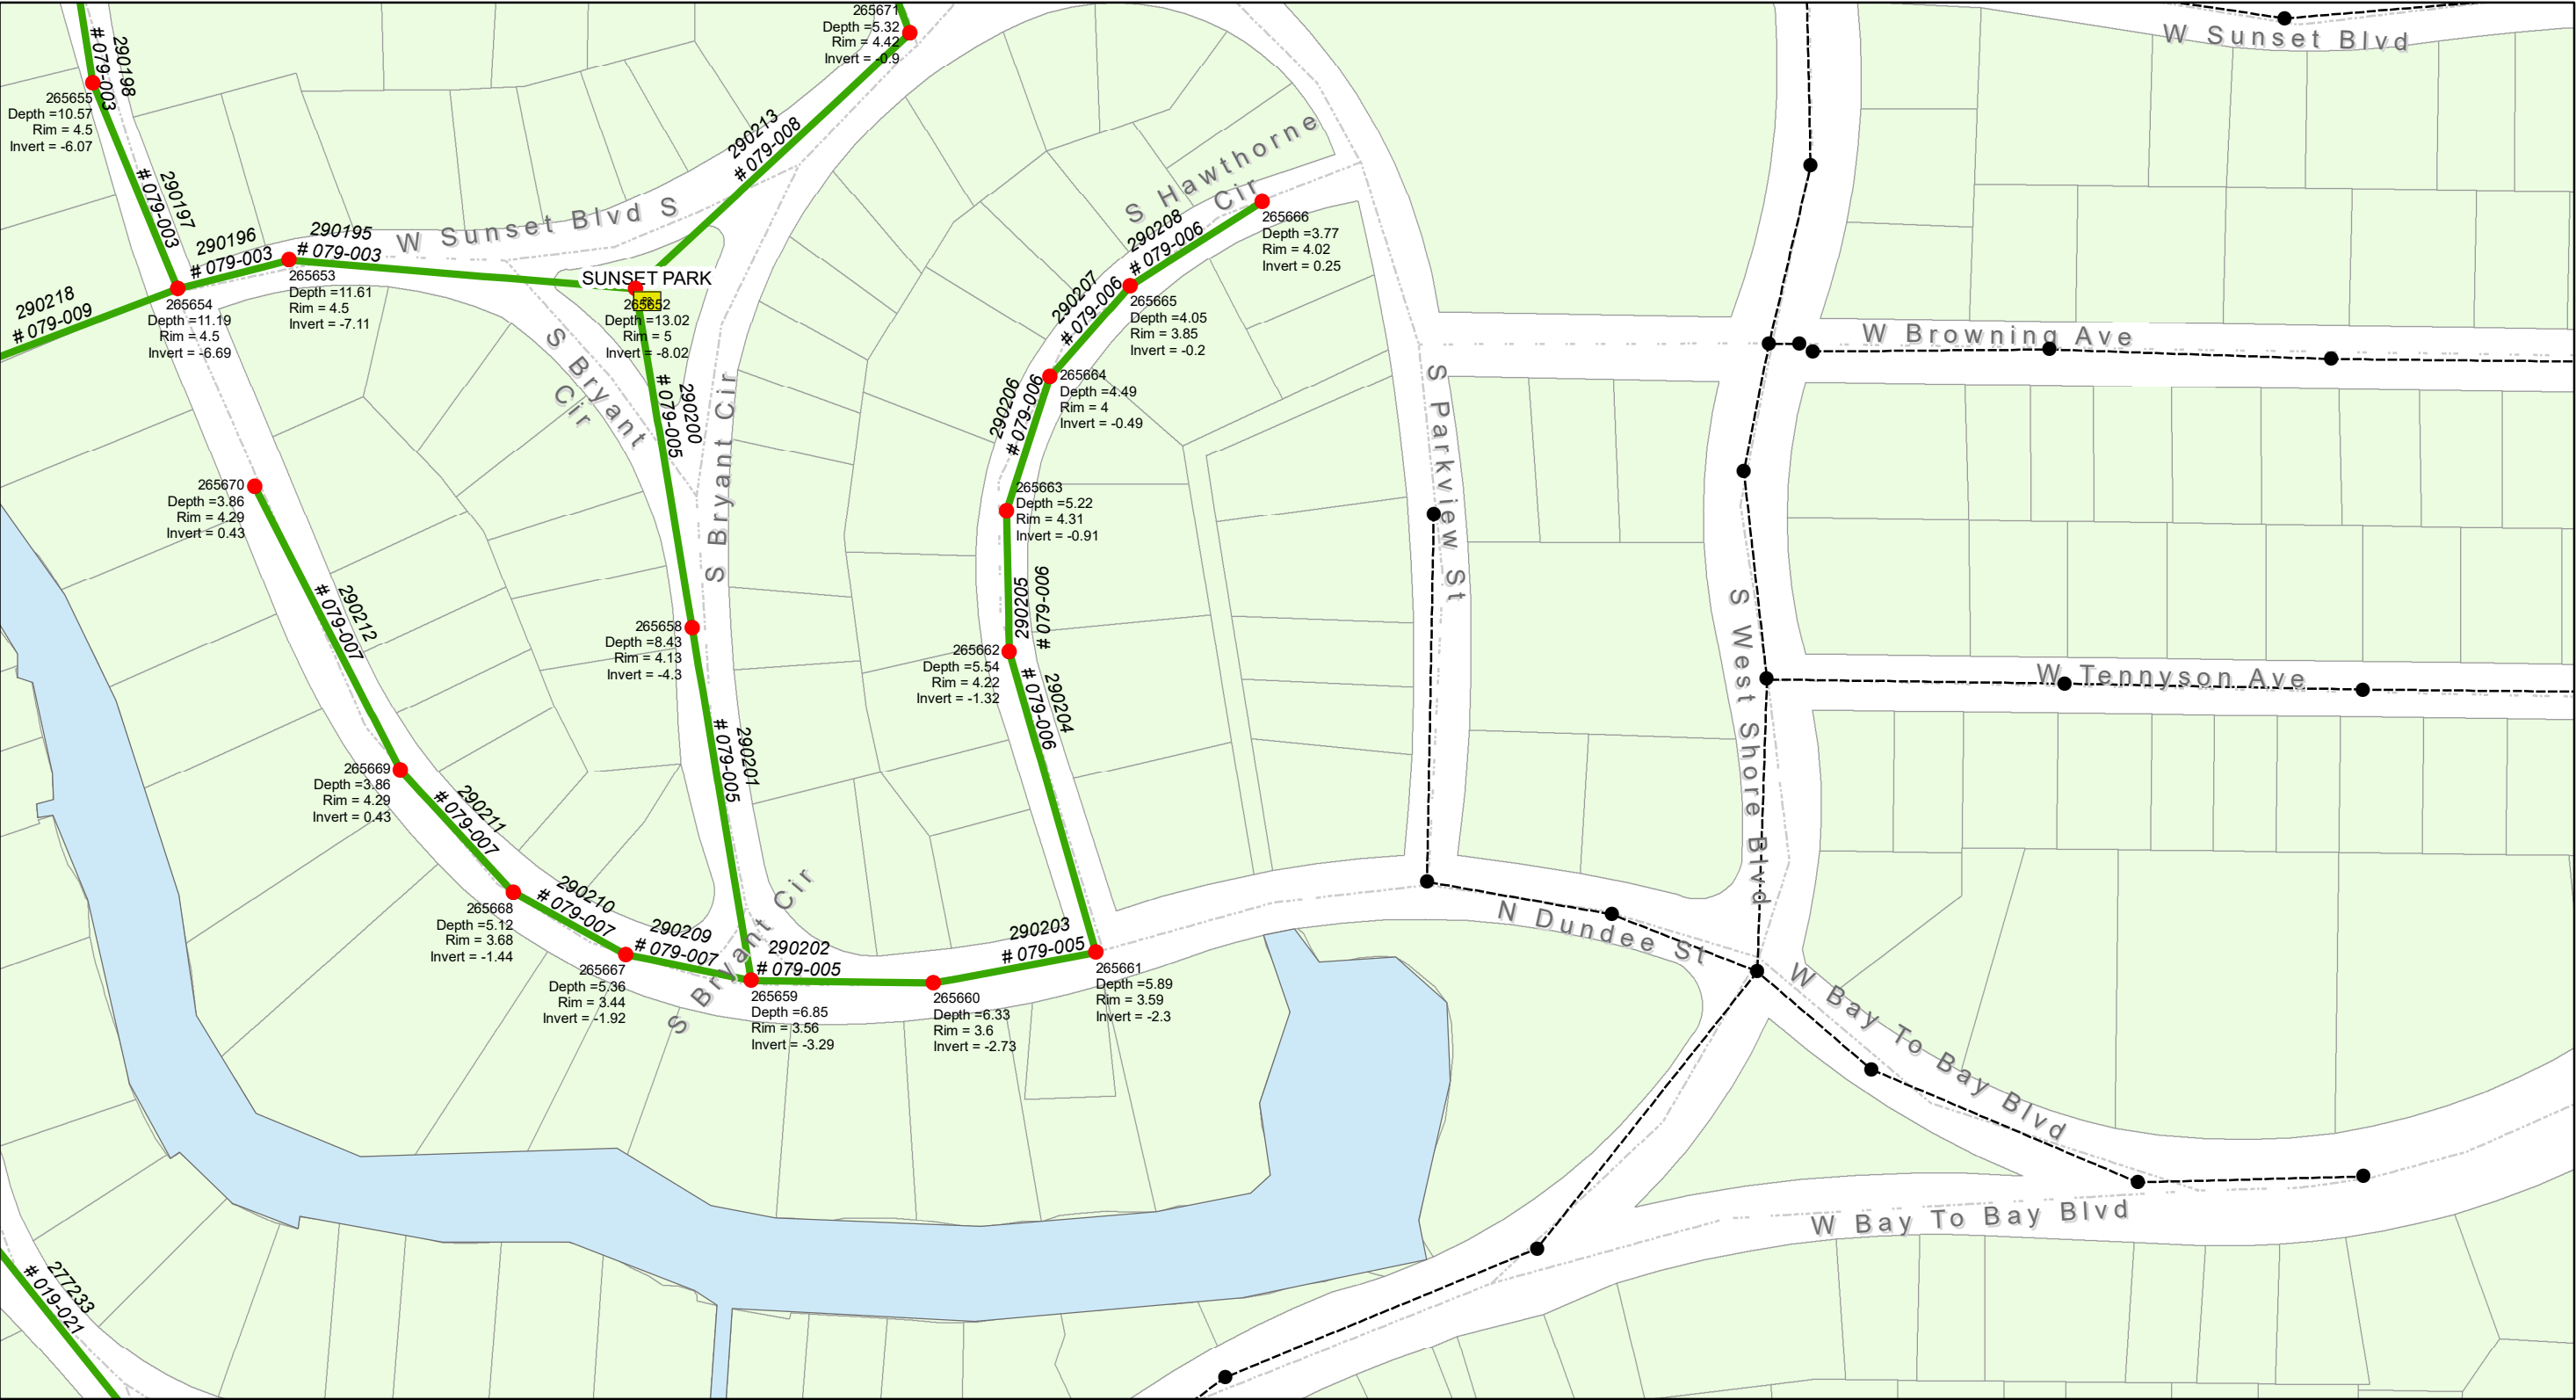

Matchline See Sheet 8

Sunset Park Gravity Sewer Rehabilitation by CIPP

City of Tampa Wastewater Department

Legend


- Proposed Manhole Rehab
- Manholes (no rehab required)
- Proposed CIPP Lining
- Ex Wastewater (no rehab required)

0 250 500 1,000 Feet



Sheet No.
6
of 50

Matchline See Sheet 5

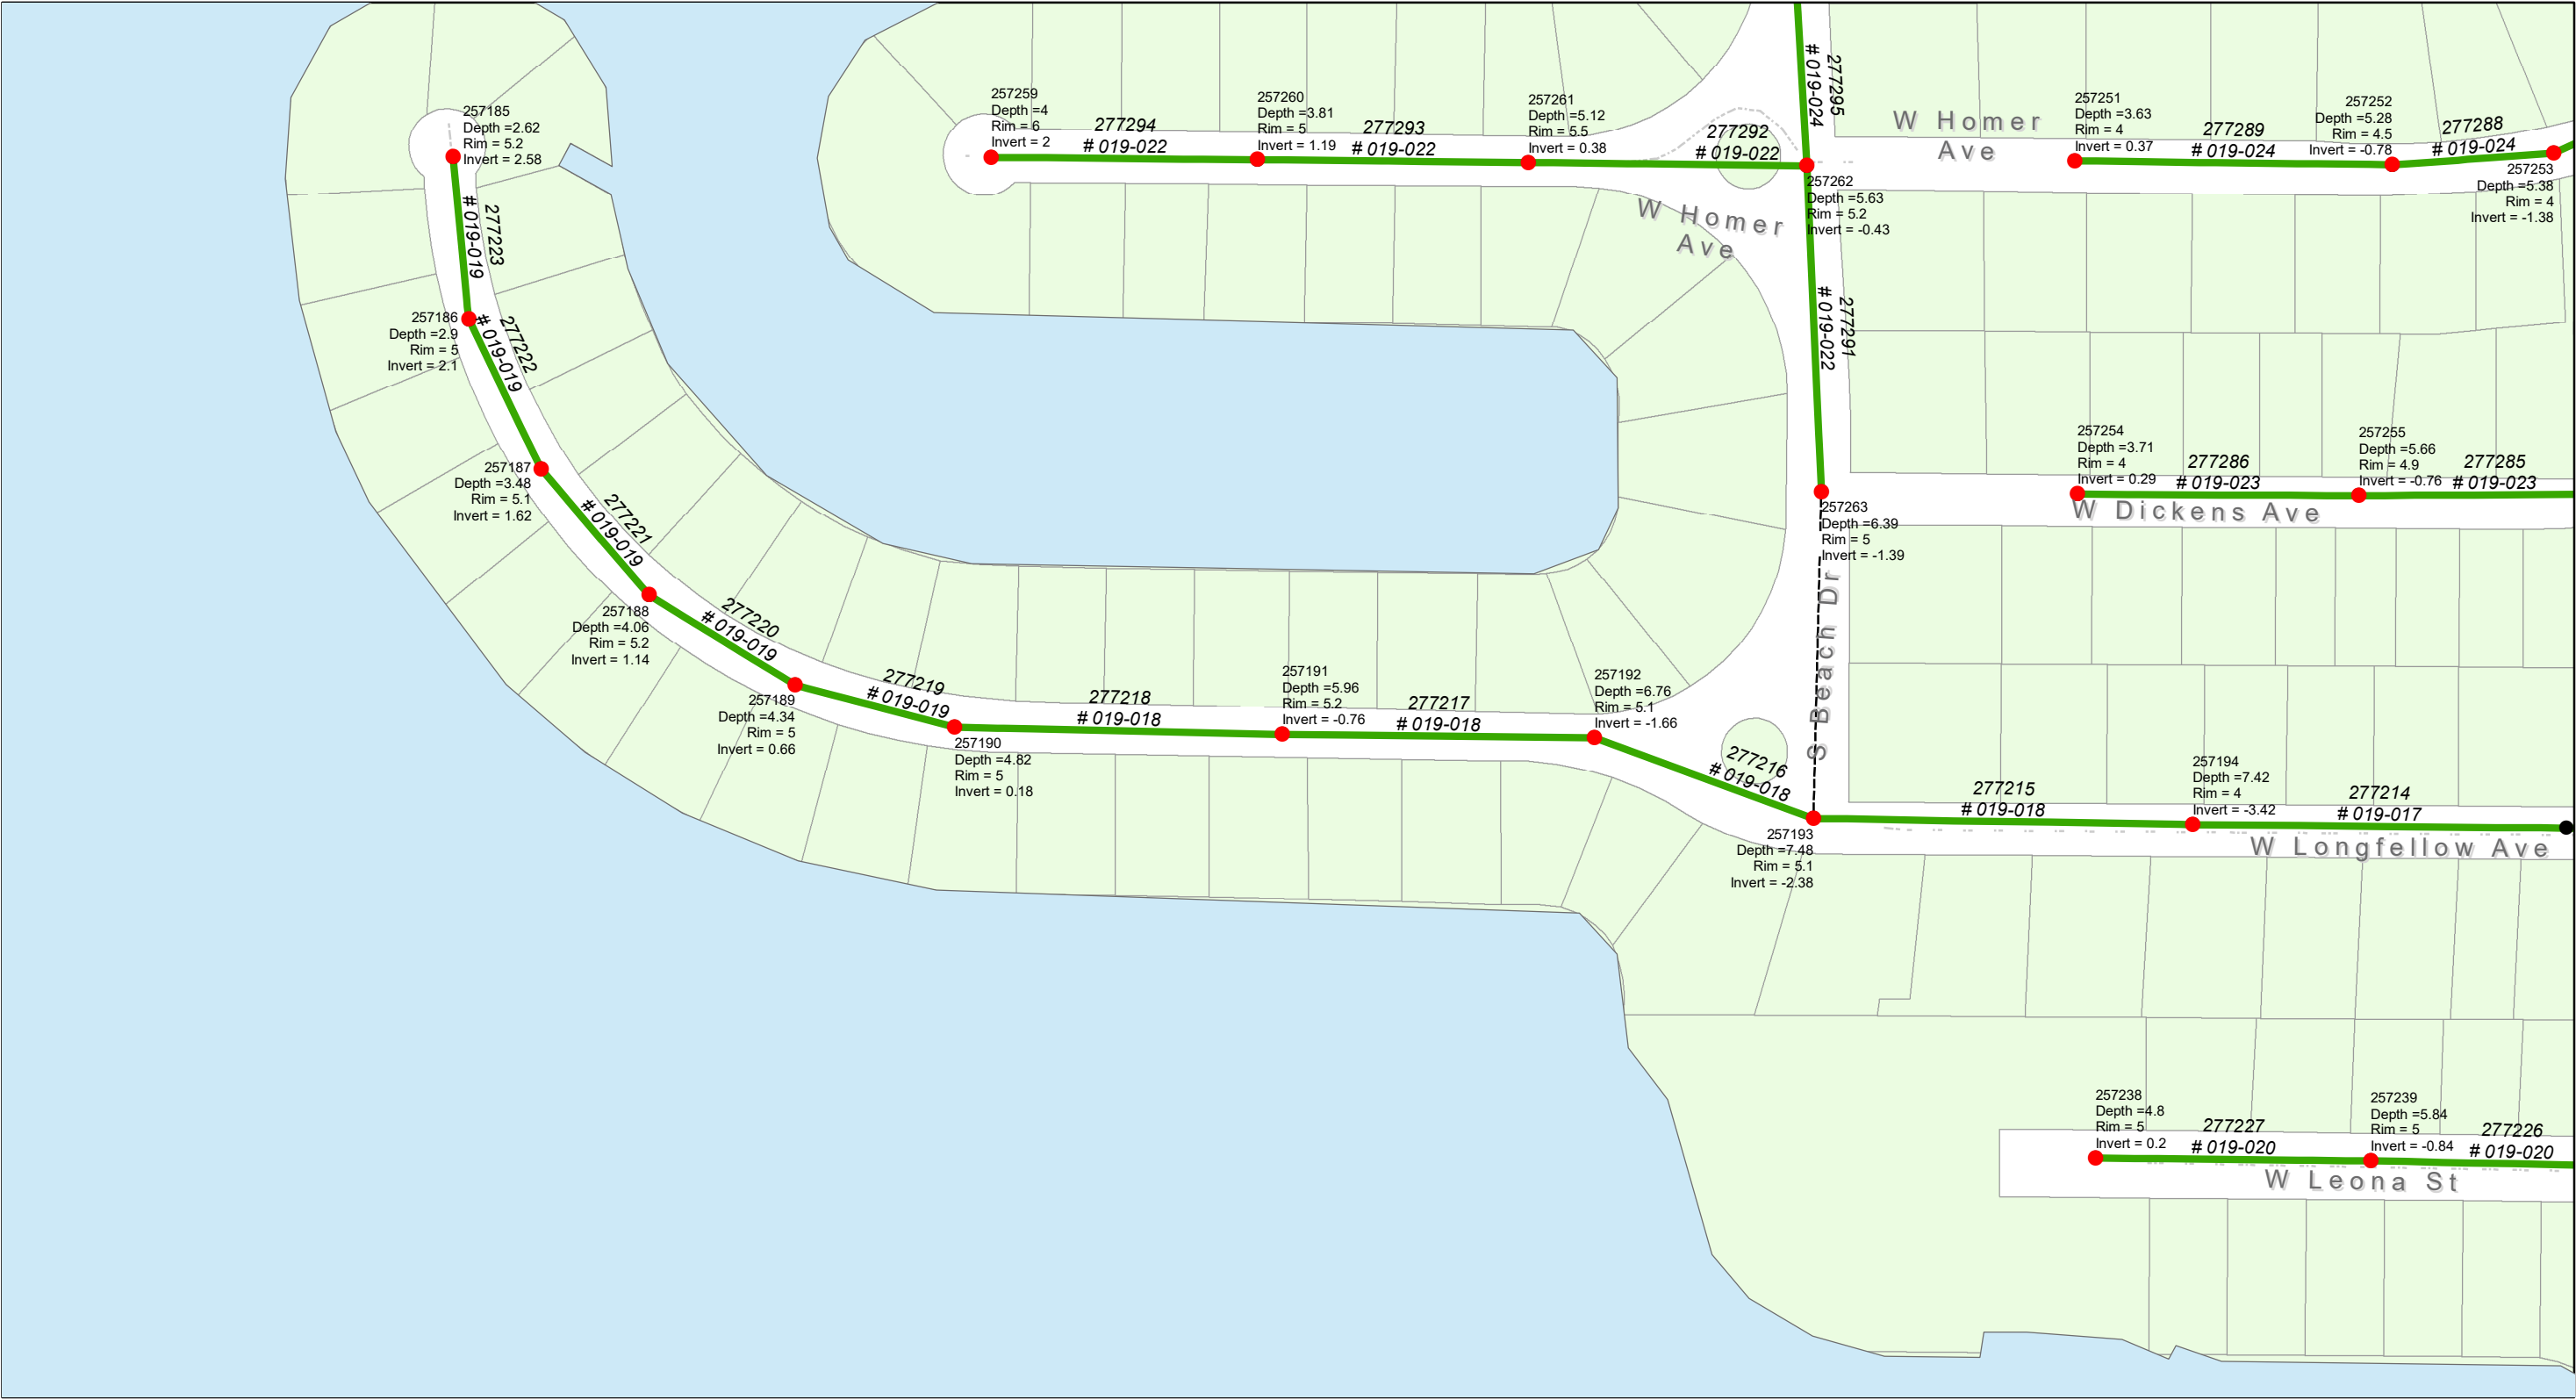

Matchline See Sheet 8

Sunset Park Gravity Sewer Rehabilitation by CIPP

City of Tampa Wastewater Department

Legend


- Proposed Manhole Rehab
- Manholes (no rehab required)
- Proposed CIPP Lining
- Ex Wastewater (no rehab required)

0 250 500 1,000 Feet



Sheet No.
7
of 50

Matchline See Sheet 6

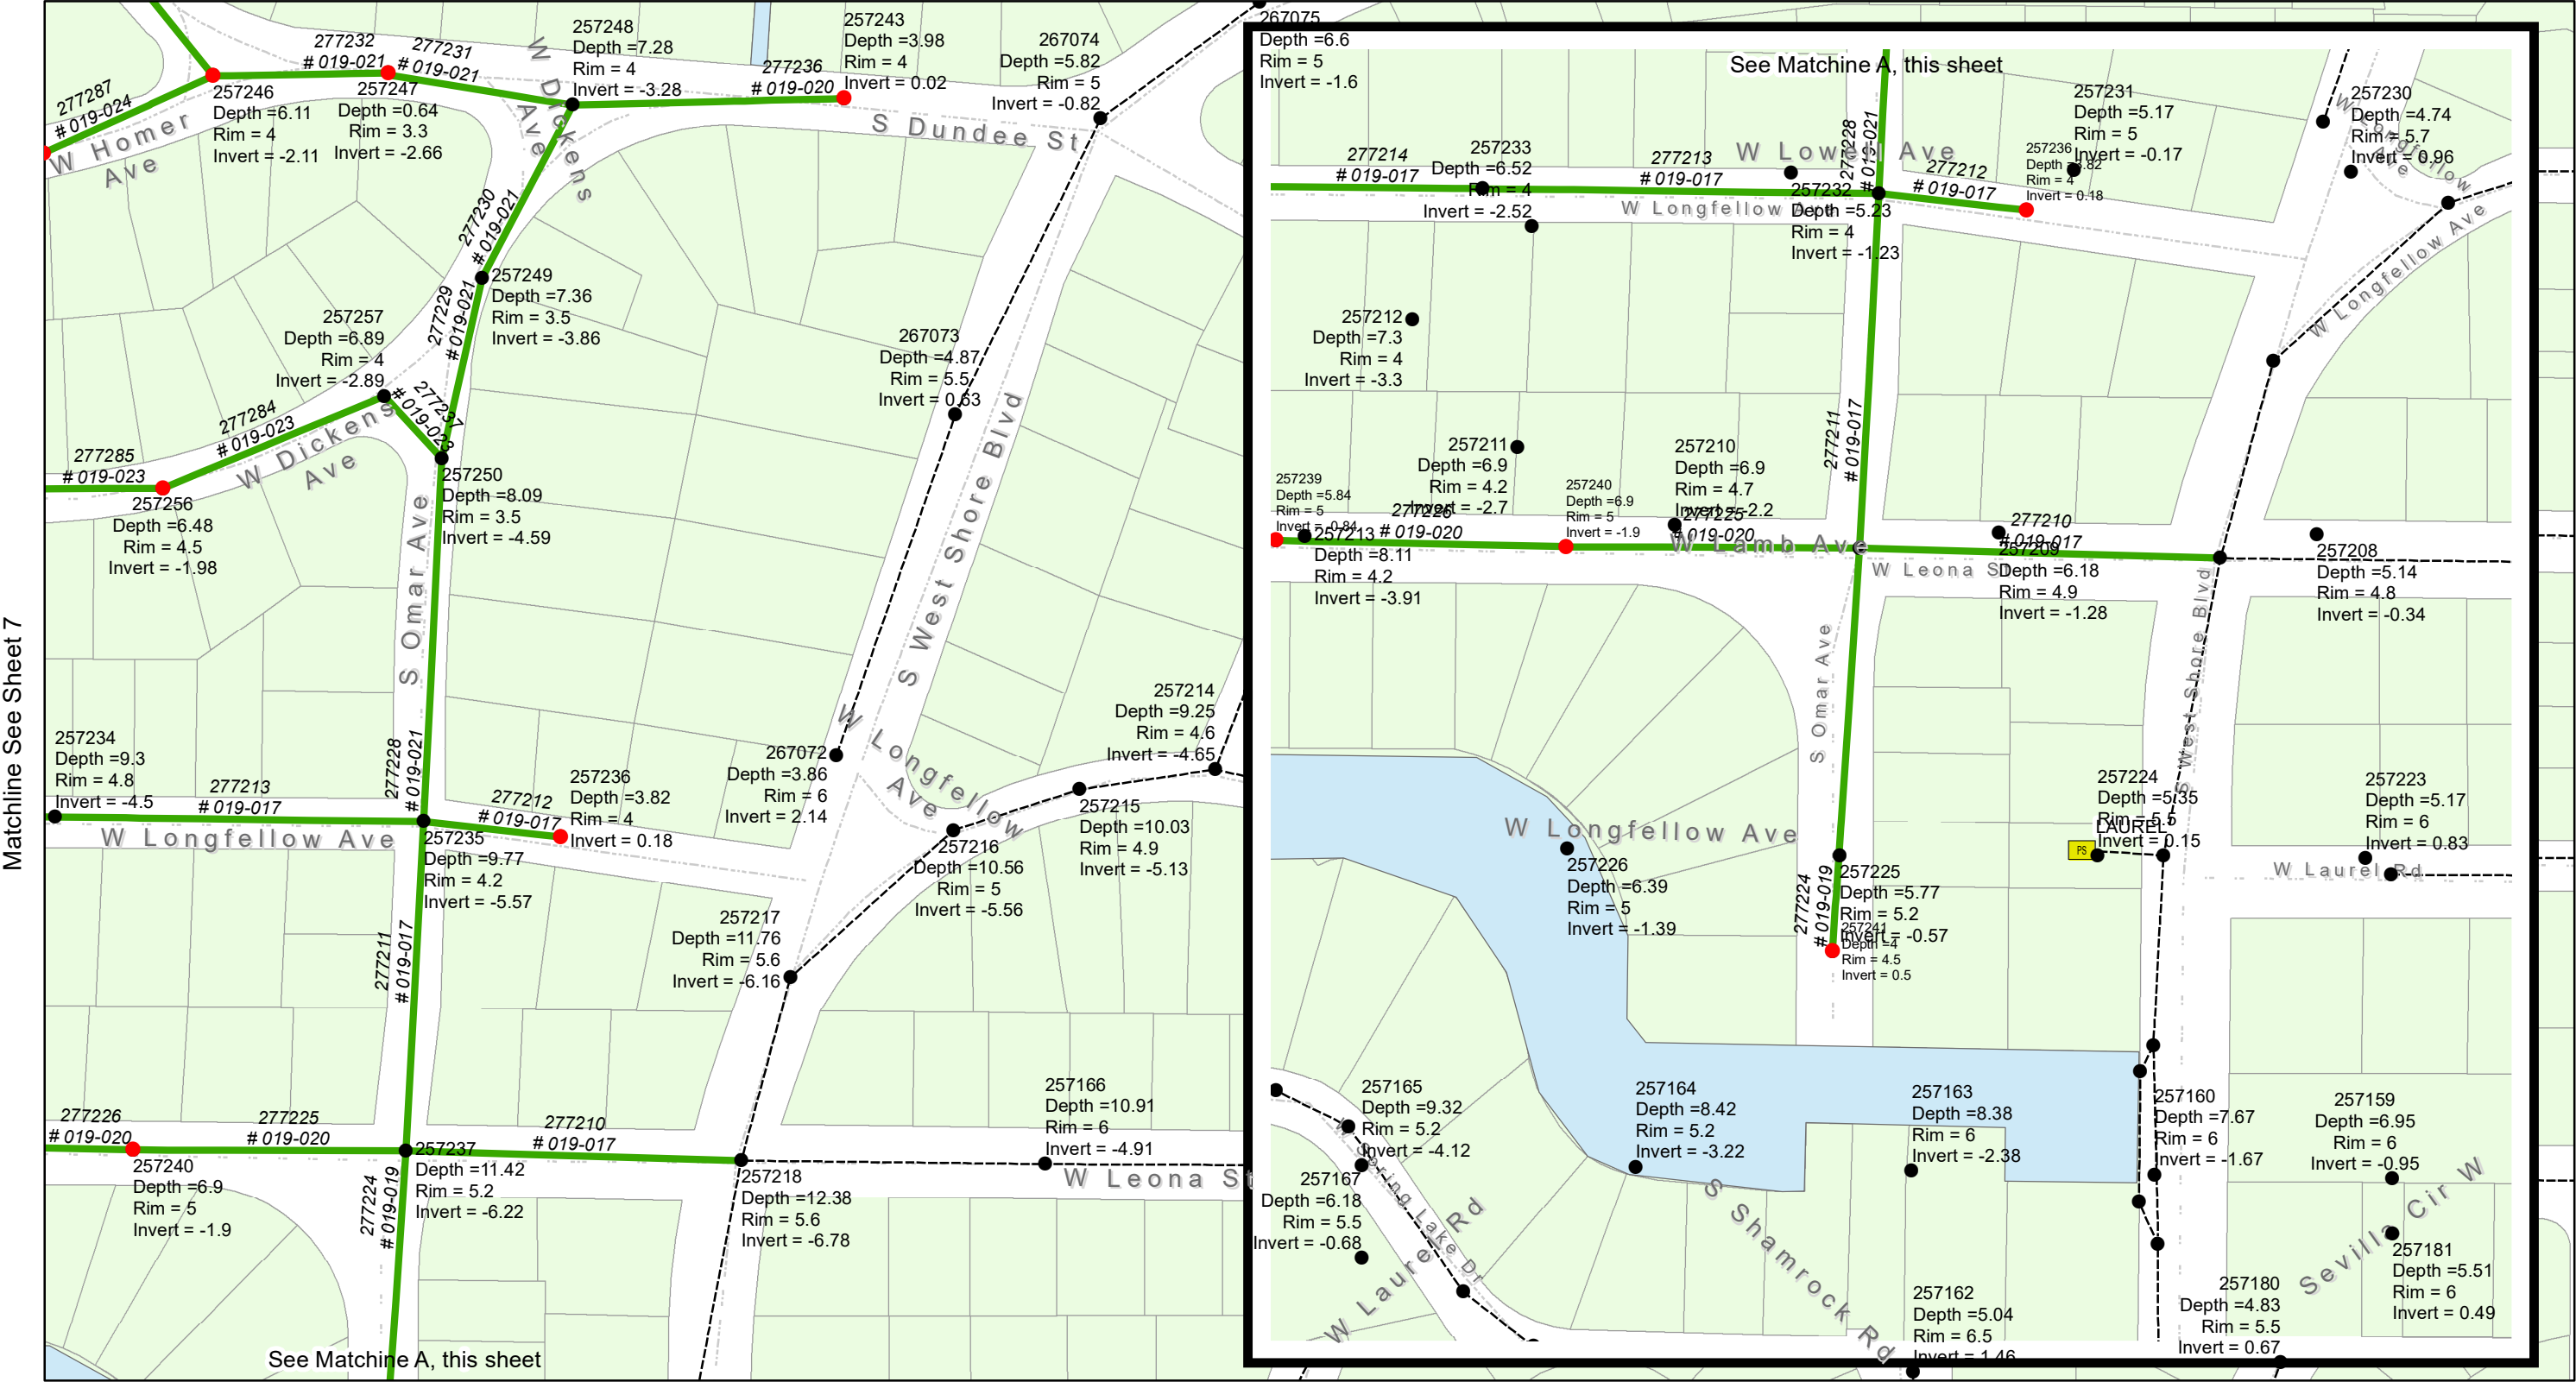

Sunset Park Gravity Sewer Rehabilitation by CIPP

City of Tampa Wastewater Department

Legend

- Proposed Manhole Rehab
- Manholes (no rehab required)
- Proposed CIPP Lining
- Ex Wastewater (no rehab required)

0 250 500 1,000 Feet



Sheet No.
8
of 50




12th St and Busch Blvd Gravity Sewer Rehabilitation by CIPP

City of Tampa Wastewater Department

Legend


- Proposed Manhole Rehab
- Manholes (no rehab required)
- Proposed CIPP Lining
- - - - - Ex Wastewater (no rehab required)

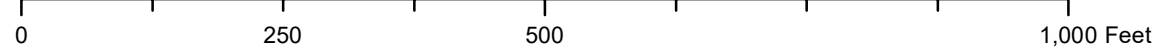

Sheet No.
9
of 50


NOTES

1. IT IS THE ENGINEER'S INTENT THAT THE MANHOLE REHABILITATION WILL NOT REQUIRE BYPASS PUMPING. HOWEVER, WORK DURING LOW-FLOW PERIODS MAY BE NECESSARY.

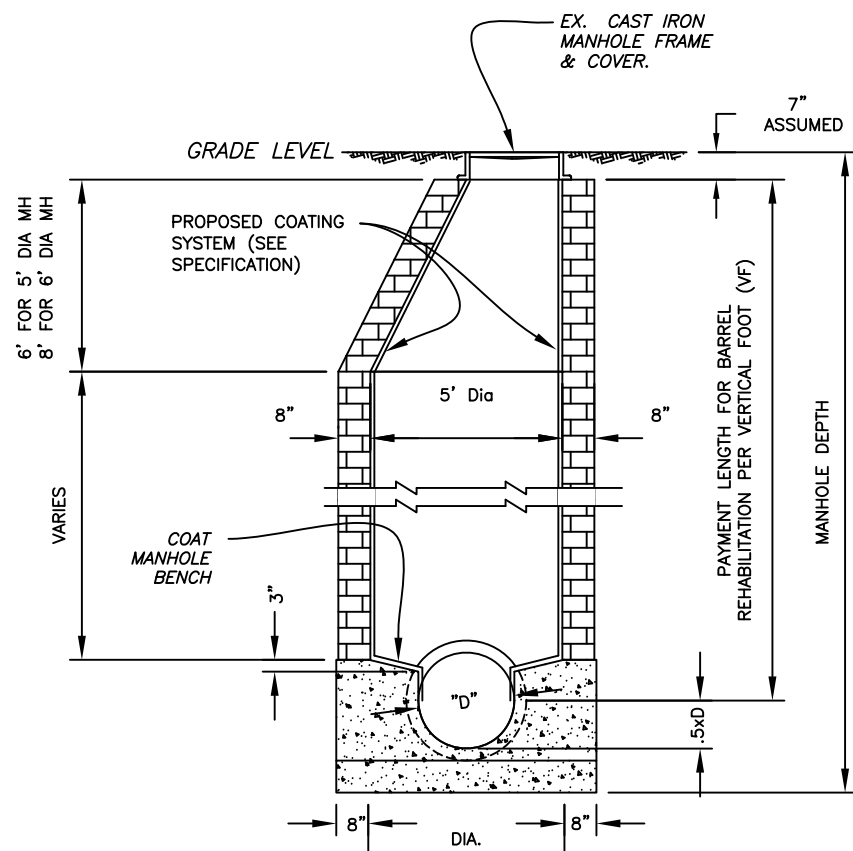

BRICK MANHOLE
(TYPICAL)

NOT TO SCALE

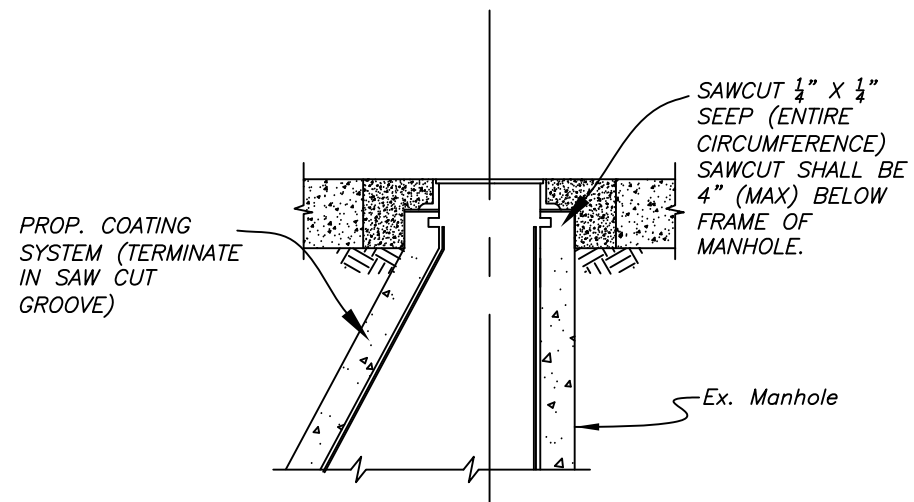

COATING TERMINATION DETAIL
NOT TO SCALE

CTB - MONOCHROME.CTB

JACINTO CARLOS FERRAS, P.E. #49454 DESIGN DIVISION HEAD WASTEWATER DEPARTMENT	No.		DES: MS	CITY of TAMPA WASTEWATER DEPARTMENT	SUNSET PARK GRAVITY SEWER REHABILITATION BY CIPP MANHOLE DETAIL 1 OF 2	W.O. SHEET 10 OF 50
	3		DRN: MS/DH			
	2		CKD:			
	1		DATE: 10/30/19			