

This document, together with the concepts and designs presented herein, as an instrument of service, is intended only for the specific purpose and client for which it was prepared. Reuse of and improper reliance on this document without written authorization and adaptation by Kimley-Horn and Associates, Inc. shall be without liability to Kimley-Horn and Associates, Inc.

No.	REVISIONS	DATE	BY



SCALE	AS NOTED
DESIGNED BY	WJM
DRAWN BY	WJM
CHECKED BY	



**Kimley-Horn
and Associates, Inc.**
© 2006 KIMLEY-HORN AND ASSOCIATES, INC.
10117 Phoenicia Lane, Suite 300, Tampa, FL 33610
PHONE: 813-970-1542
WWW.KIMLEY-HORN.COM CA 0000699


DATE	JUNE 16, 2006
PROJECT NO.	048769005

**CITY OF TAMPA
MACDILL AFB/ CITY OF TAMPA
JOINT LAND USE STUDY**
FLORIDA

DESIGN ENGINEER: William J. Mather FLORIDA REGISTRATION NUMBER: 62846
--

PROPOSED LAND USE PLAN
EXHIBIT 5-1

SHEET NUMBER

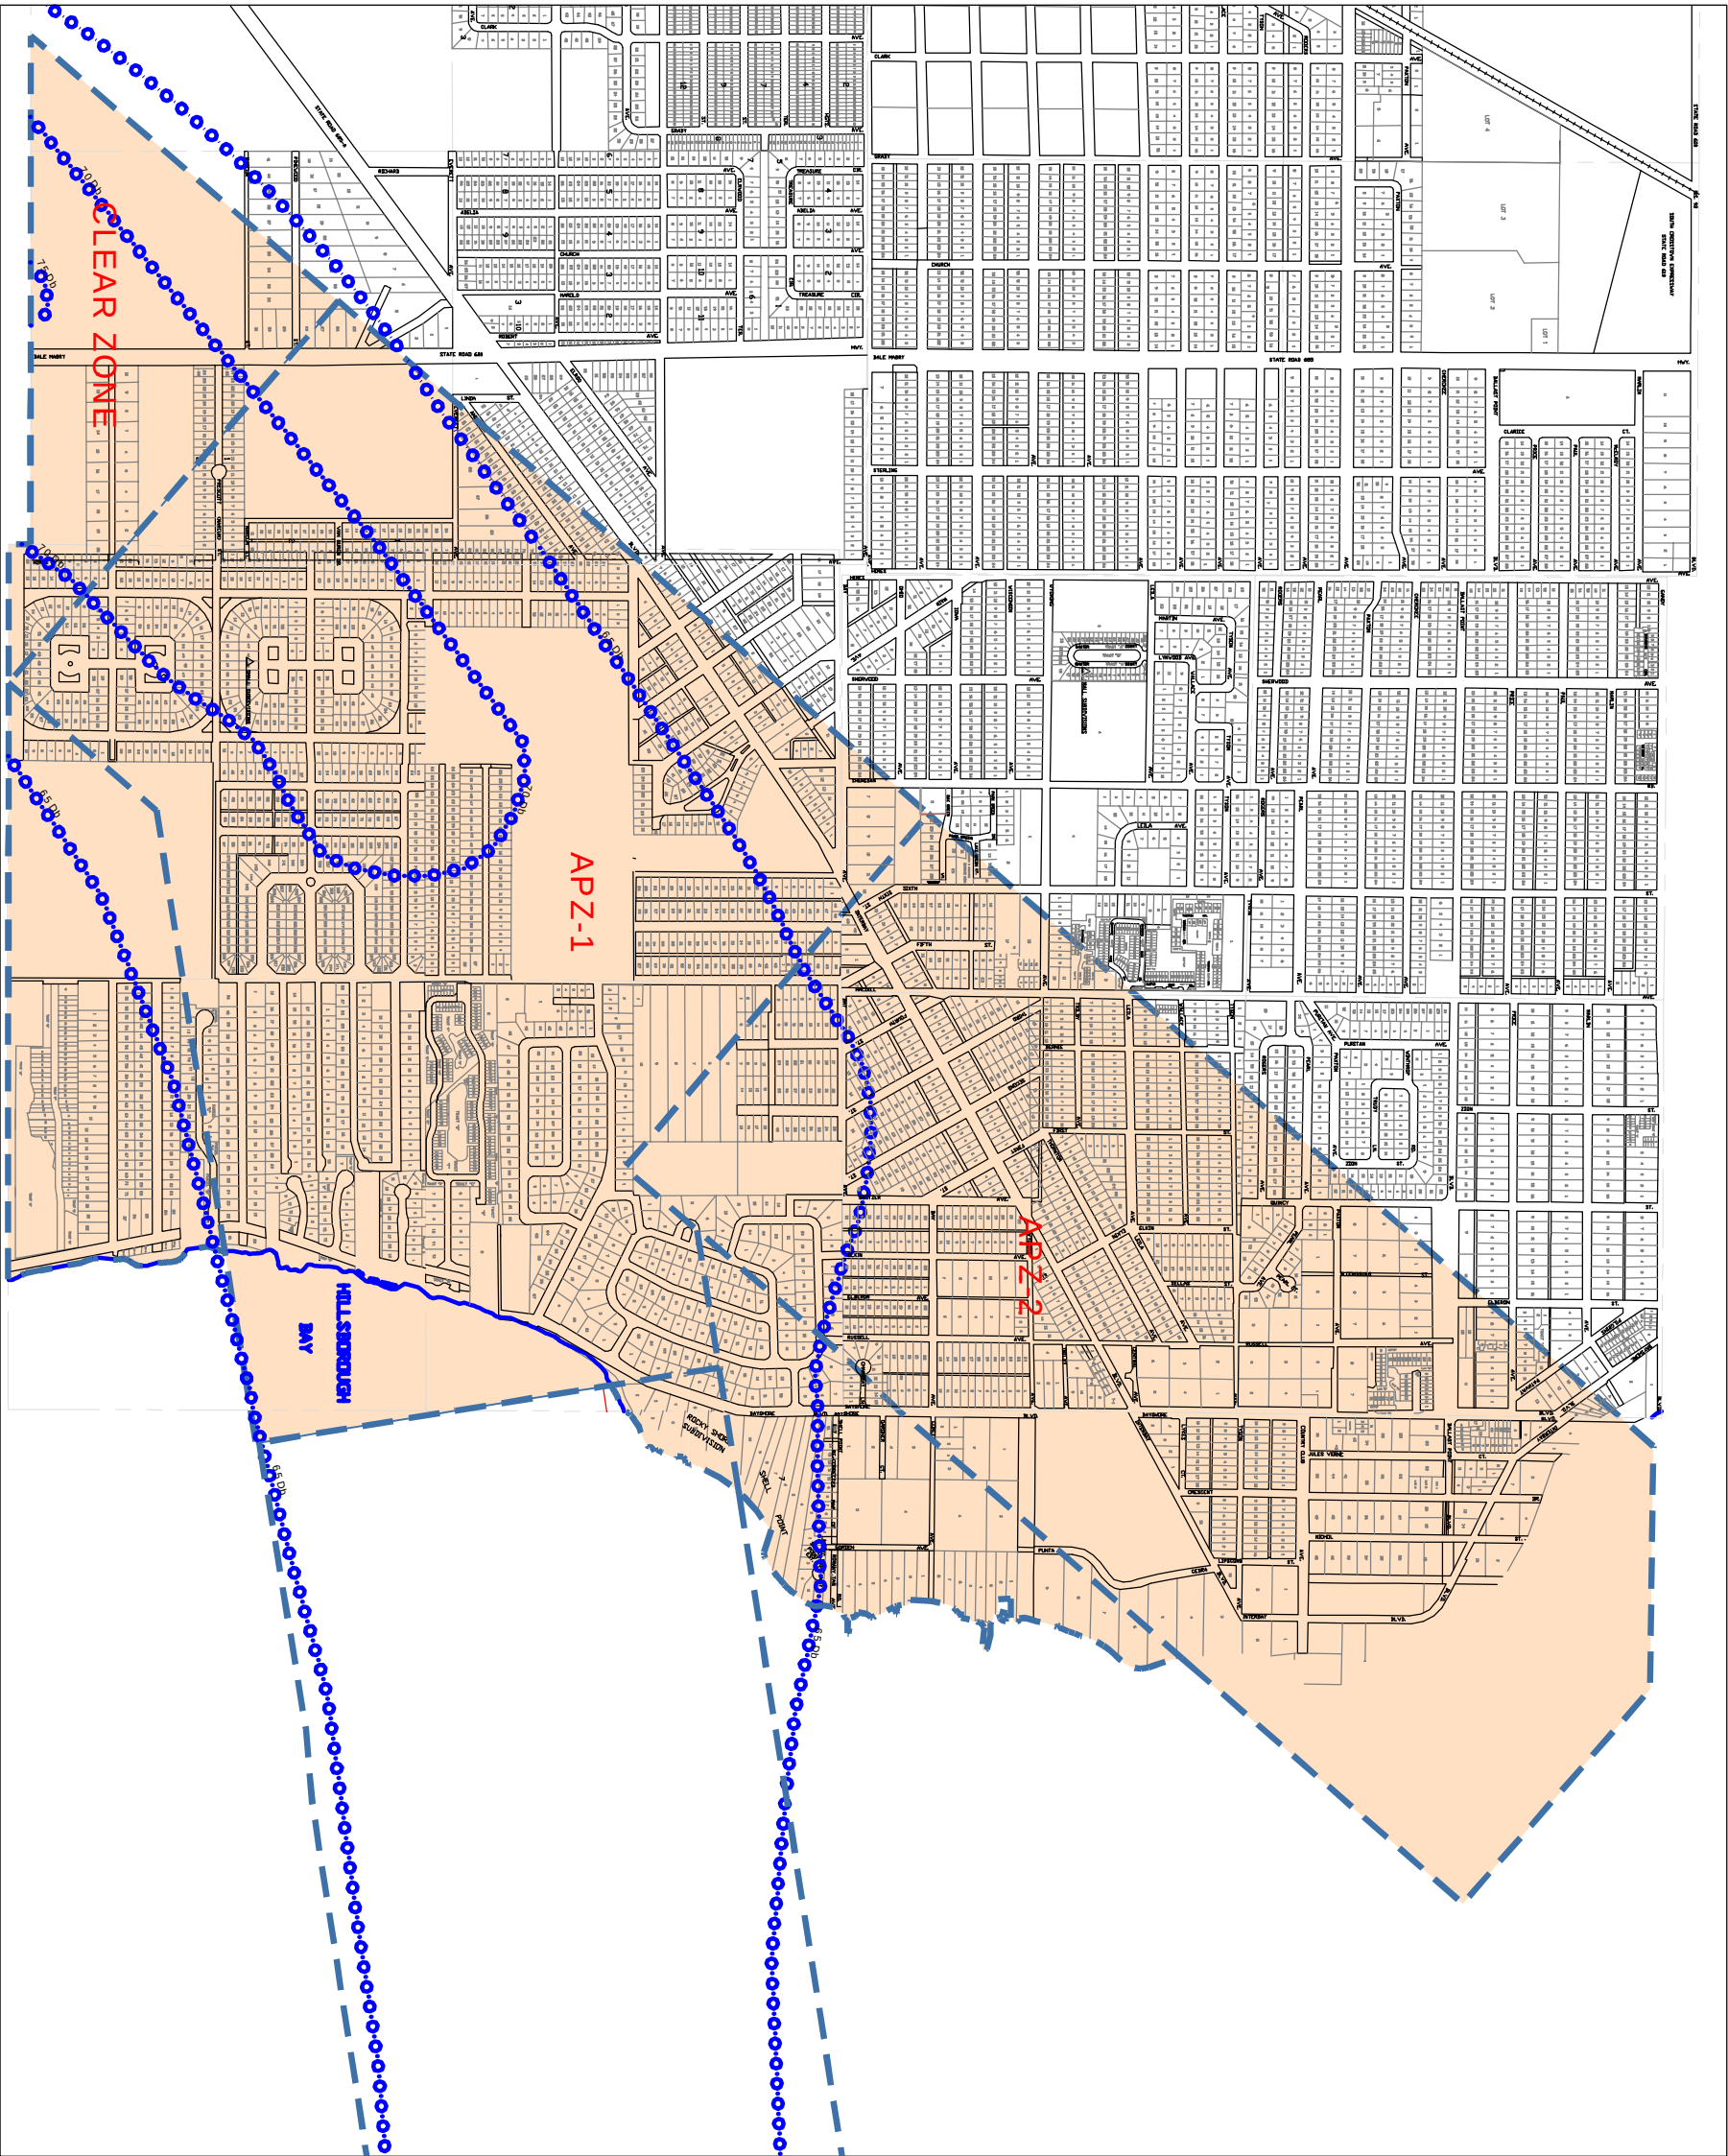

LEGEND

**MI-AP FLUE (CLEAR
ZONE, APZ - 1, APZ-2)**

**NOISE LINE (Db LEVEL)**