

| REVISIONS | |
|-----------|-------------|
| DATE | DESCRIPTION |
| | |
| | |

Kimley»Horn

JORDAN E. LEEP, P.E.
 P.E. LICENSE NUMBER: 76102
 1777 MAIN STREET, SUITE 200
 SARASOTA, FLORIDA 34236
 PHONE (941) 379-7600
 CERTIFICATE OF AUTHORIZATION: 00000896

CITY OF TAMPA


LOIS AVENUE WALK-BIKE
 IMPROVEMENTS CONCEPT

PLAN SHEET (1)

1

SHEET NO.

1

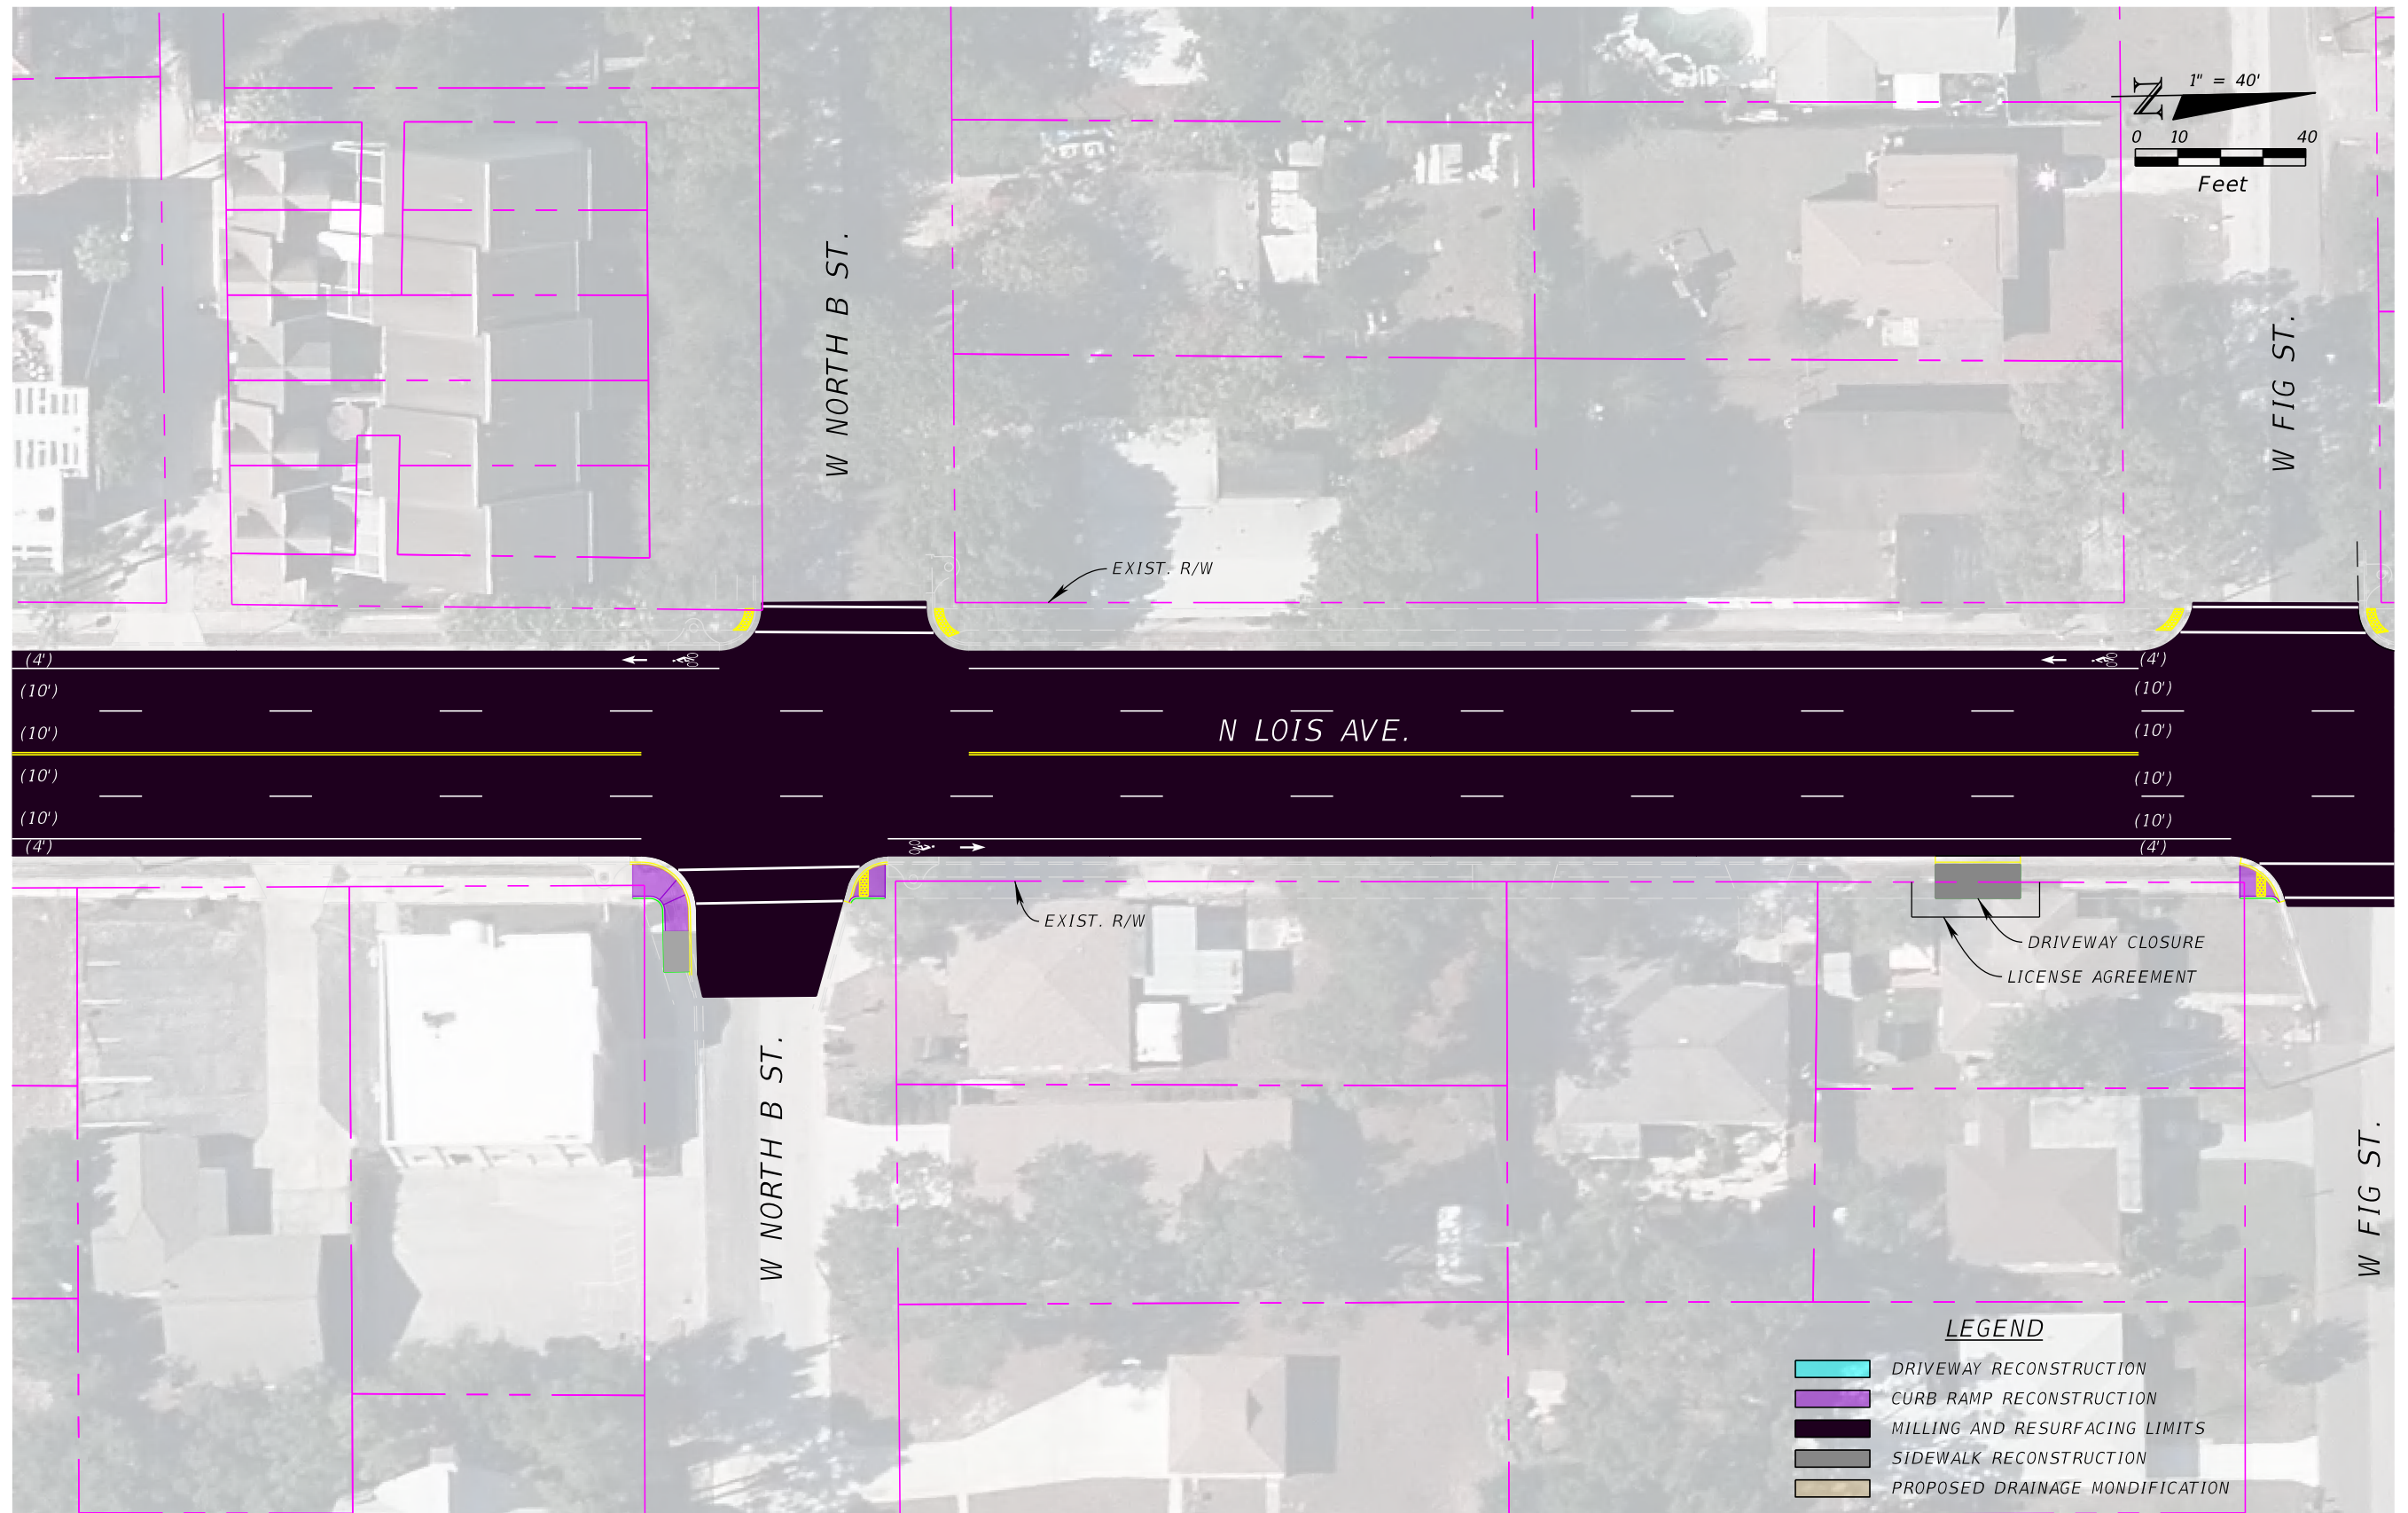

| REVISIONS | | | |
|-----------|-------------|------|-------------|
| DATE | DESCRIPTION | DATE | DESCRIPTION |
| | | | |

Kimley»Horn

JORDAN E. LEEP, P.E.
 P.E. LICENSE NUMBER: 76102
 1777 MAIN STREET, SUITE 200
 SARASOTA, FLORIDA 34236
 PHONE (941) 379-7600
 CERTIFICATE OF AUTHORIZATION: 00000896

CITY OF TAMPA


LOIS AVENUE WALK-BIKE
 IMPROVEMENTS CONCEPT

PLAN SHEET (2)

2

SHEET NO.

2

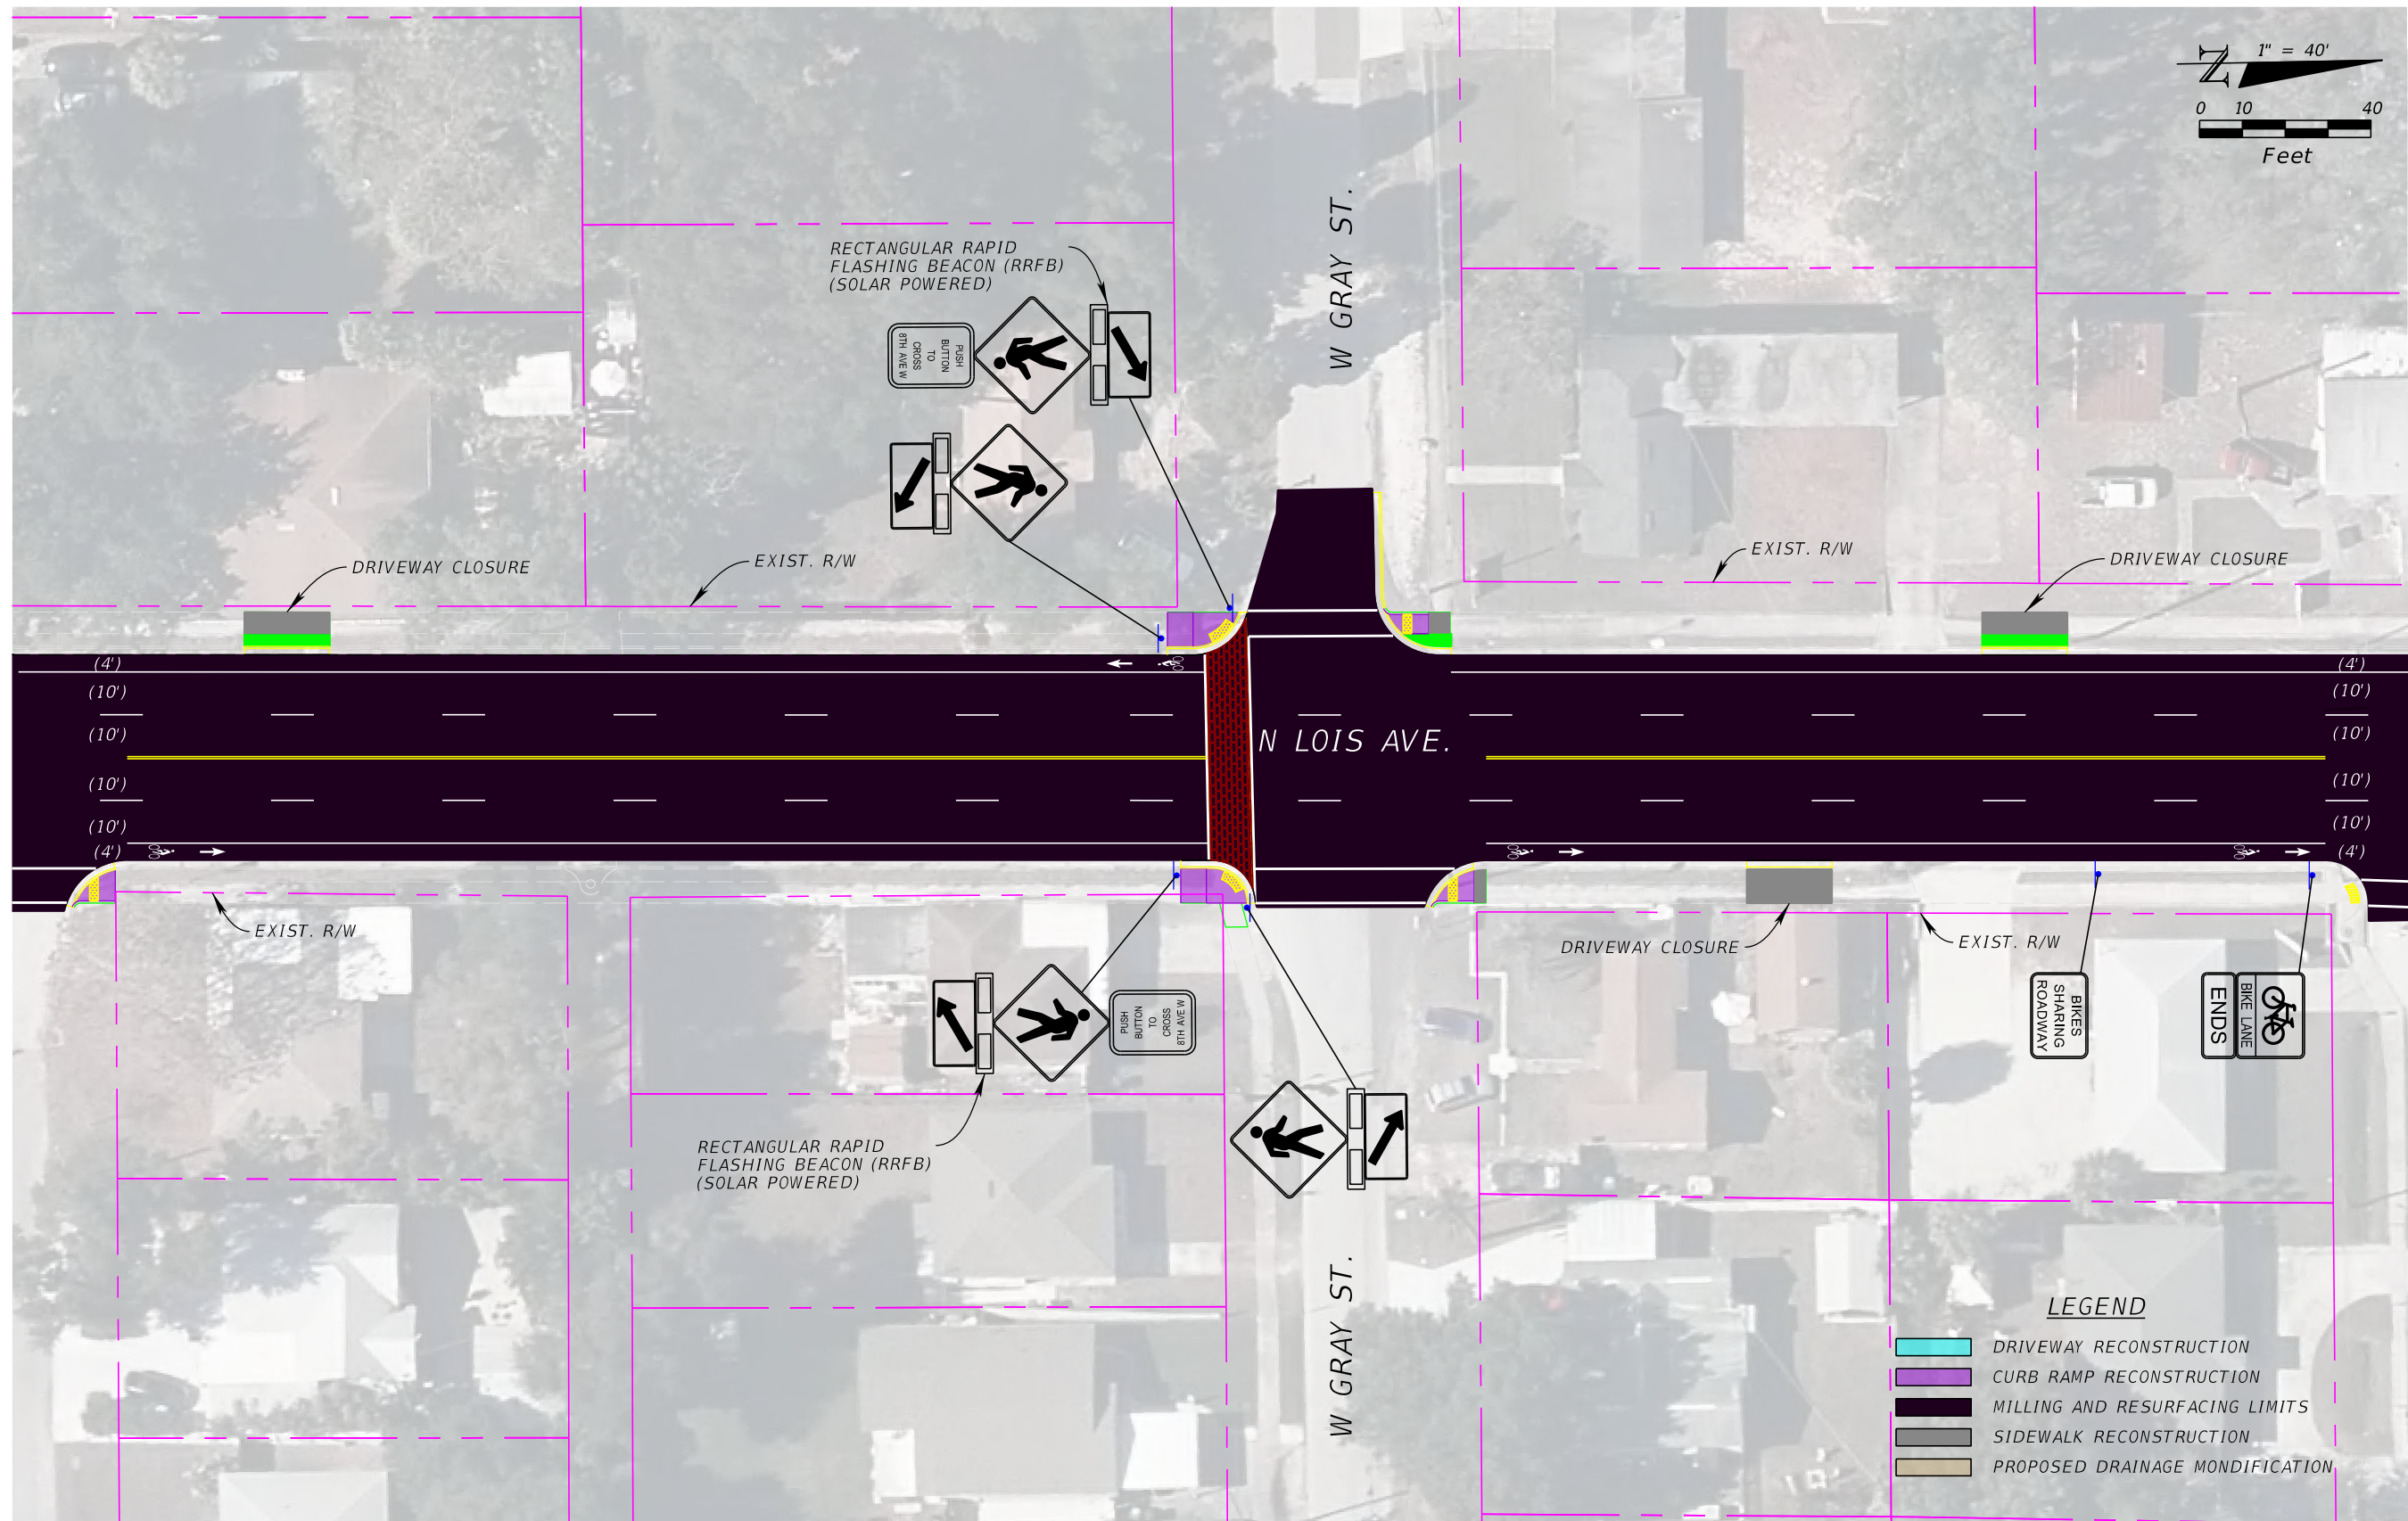

| REVISIONS | | | |
|-----------|-------------|------|-------------|
| DATE | DESCRIPTION | DATE | DESCRIPTION |
| | | | |

Kimley»Horn


JORDAN E. LEEP, P.E.
 P.E. LICENSE NUMBER: 76102
 1777 MAIN STREET, SUITE 200
 SARASOTA, FLORIDA 34236
 PHONE (941) 379-7600
 CERTIFICATE OF AUTHORIZATION: 00000696

CITY OF TAMPA

LOIS AVENUE WALK-BIKE
 IMPROVEMENTS CONCEPT

PLAN SHEET (3)

3

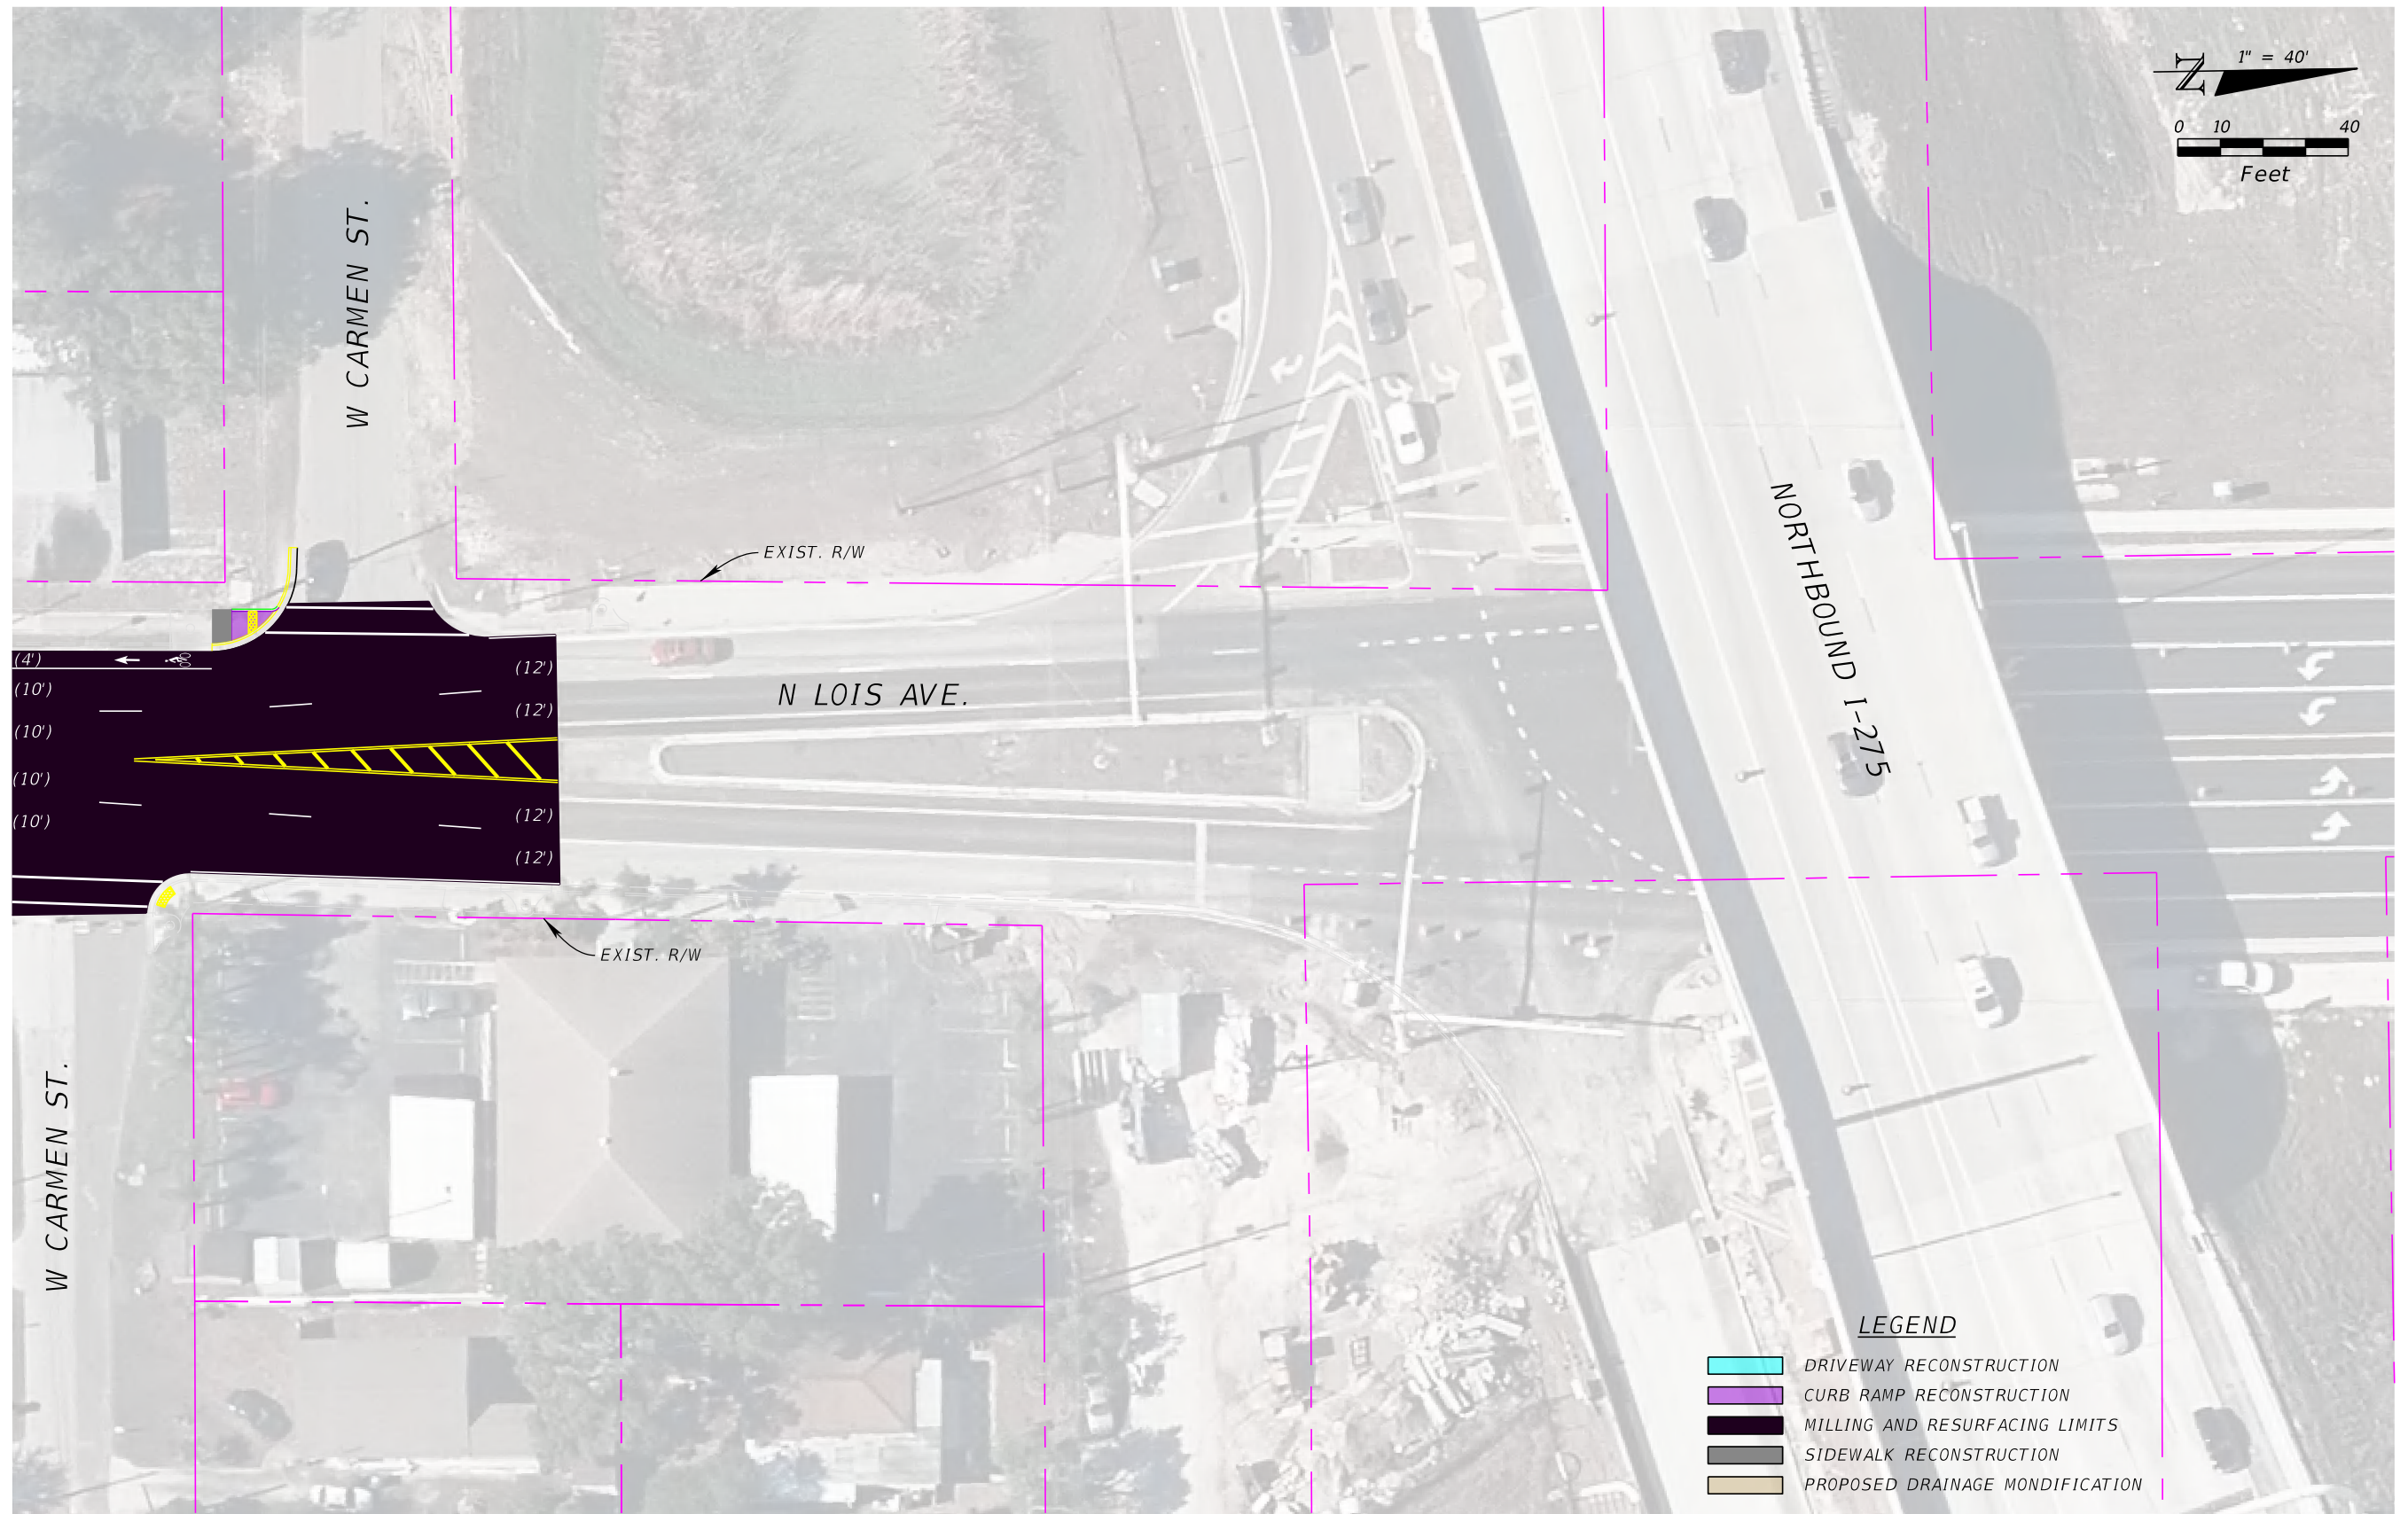

| REVISIONS | |
|-----------|-------------|
| DATE | DESCRIPTION |
| | |
| | |

Kimley»Horn


JORDAN E. LEEP, P.E.
 P.E. LICENSE NUMBER: 76102
 1777 MAIN STREET, SUITE 200
 SARASOTA, FLORIDA 34236
 PHONE (941) 379-7600
 CERTIFICATE OF AUTHORIZATION: 00000696

CITY OF TAMPA

LOIS AVENUE WALK-BIKE
 IMPROVEMENTS CONCEPT

PLAN SHEET (4)

SHEET NO.
4

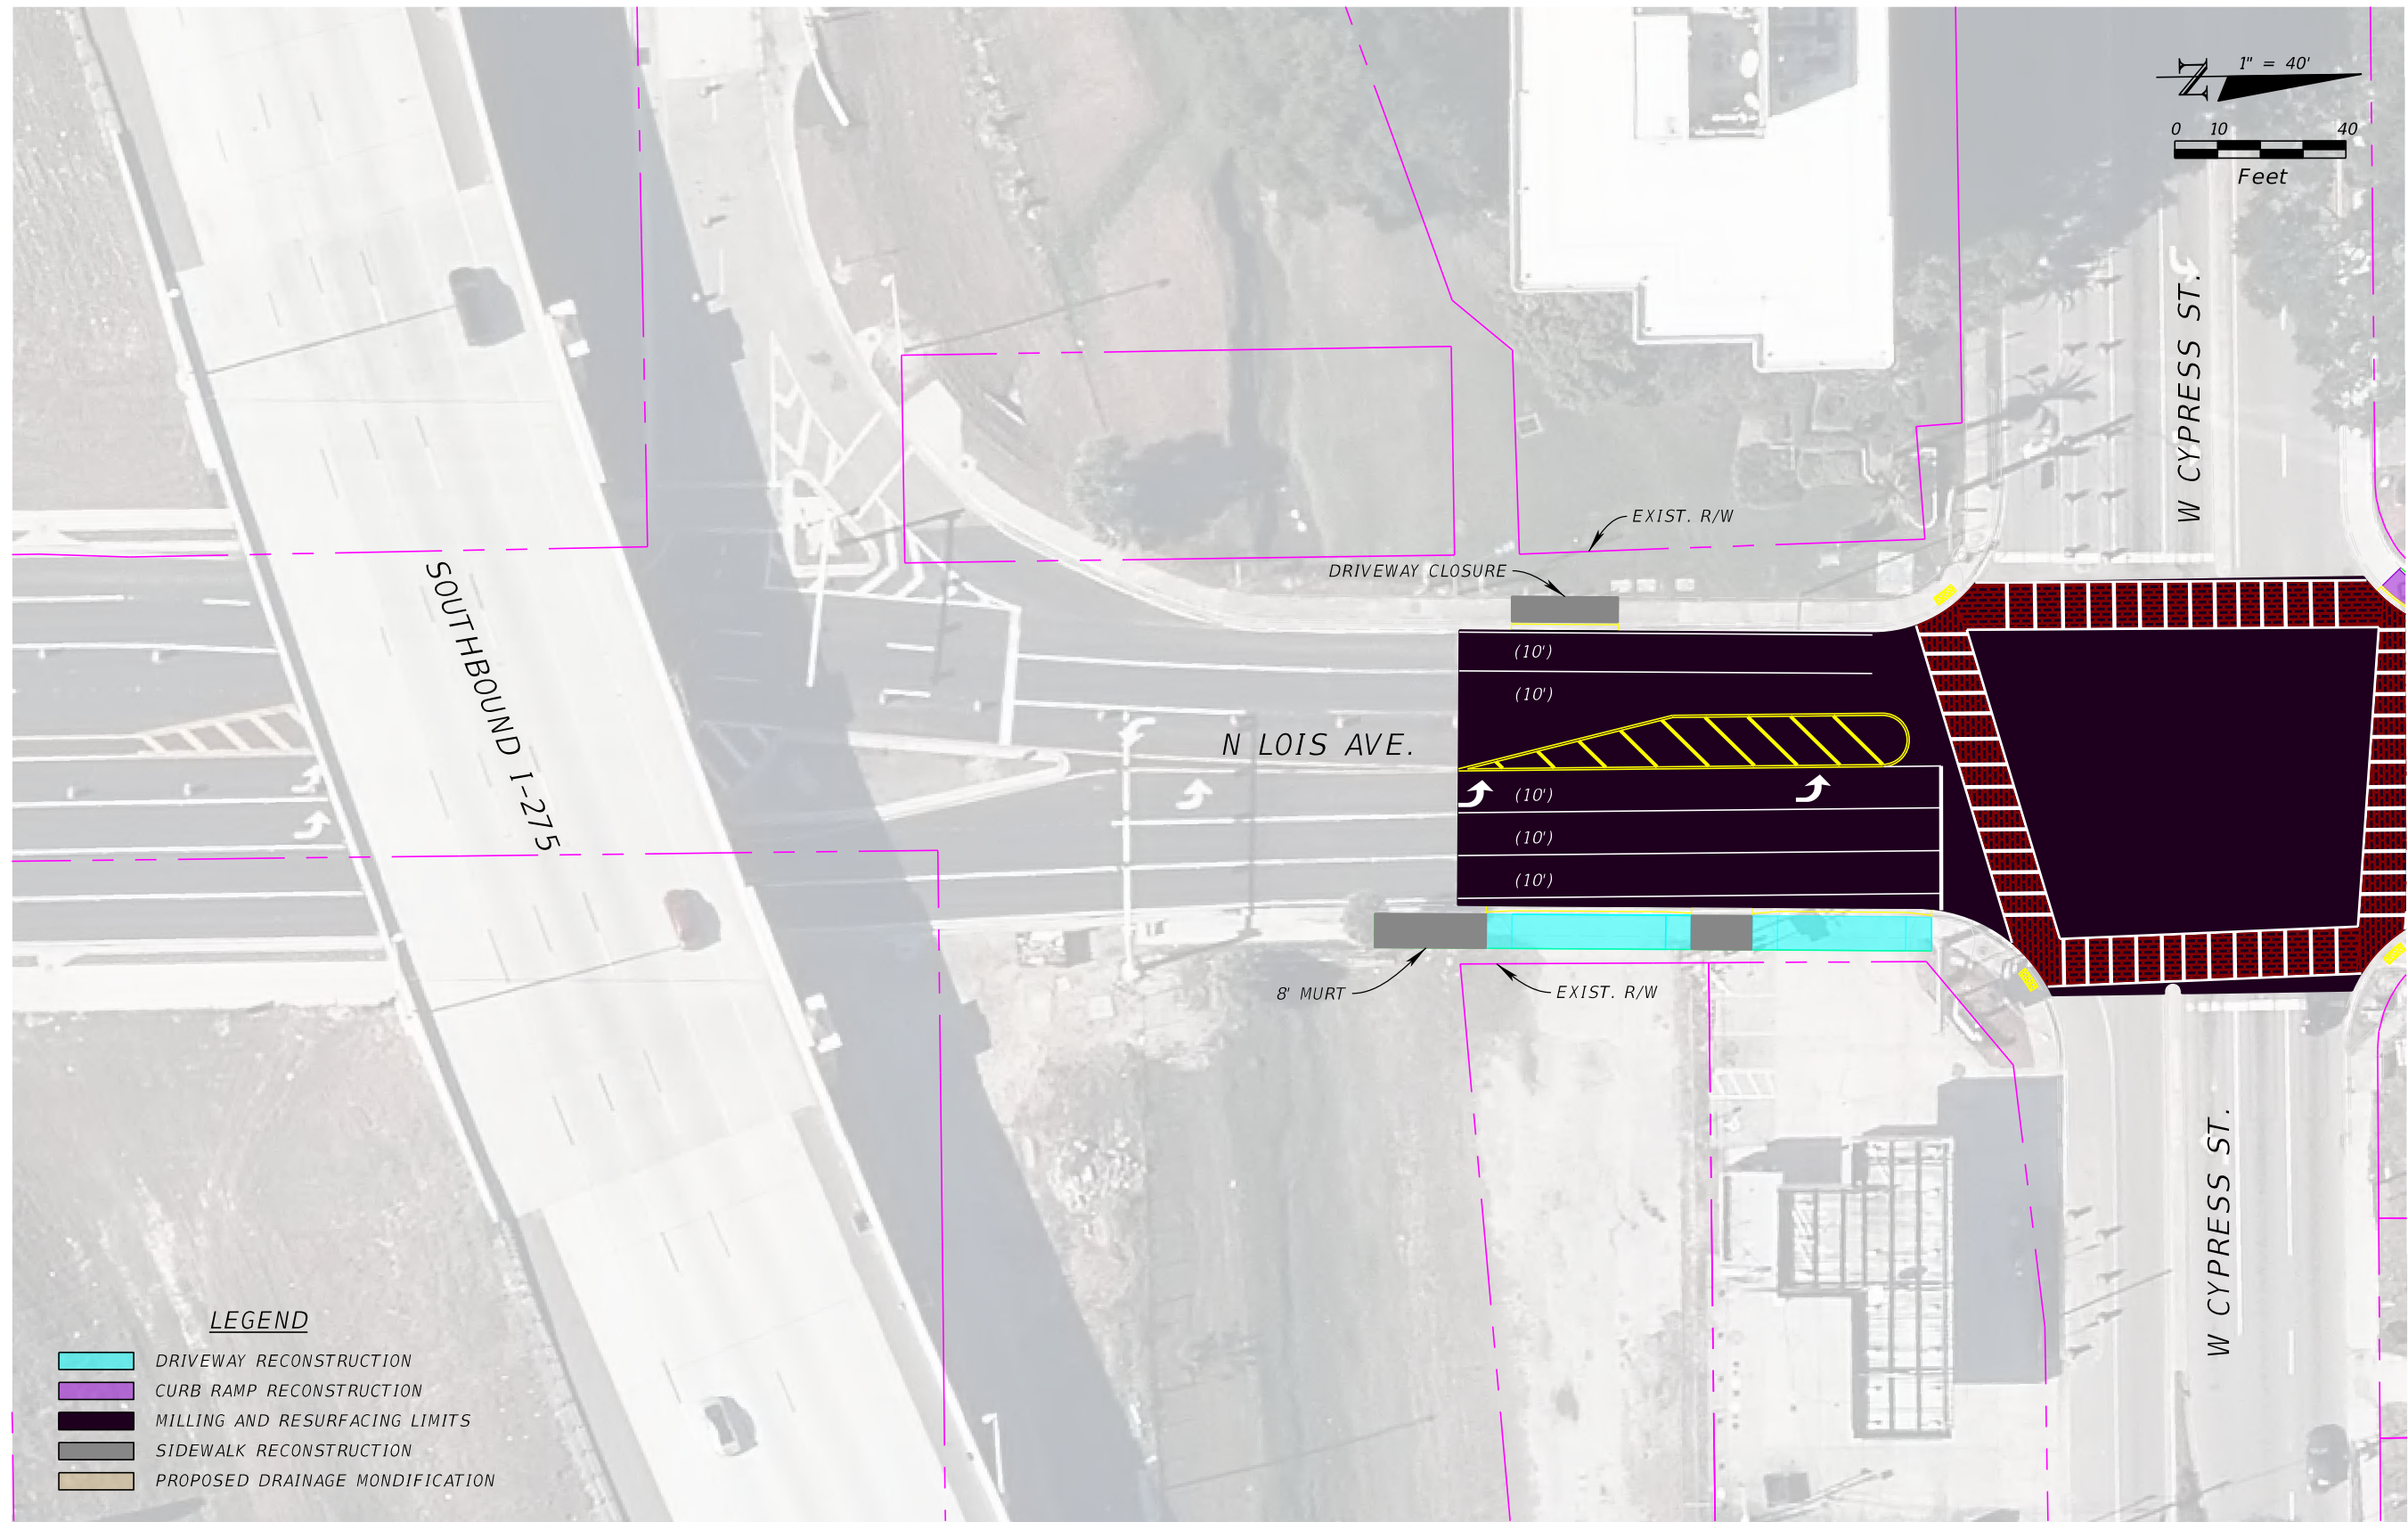

LEGEND

- DRIVEWAY RECONSTRUCTION
- CURB RAMP RECONSTRUCTION
- MILLING AND RESURFACING LIMITS
- SIDEWALK RECONSTRUCTION
- PROPOSED DRAINAGE MODIFICATION

| REVISIONS | |
|-----------|-------------|
| DATE | DESCRIPTION |
| | |
| | |

Kimley»Horn

JORDAN E. LEEP, P.E.
 P.E. LICENSE NUMBER: 76102
 1777 MAIN STREET, SUITE 200
 SARASOTA, FLORIDA 34236
 PHONE (941) 379-7600
 CERTIFICATE OF AUTHORIZATION: 00000896


CITY OF TAMPA

LOIS AVENUE WALK-BIKE
 IMPROVEMENTS CONCEPT

PLAN SHEET (5)

SHEET NO.

5

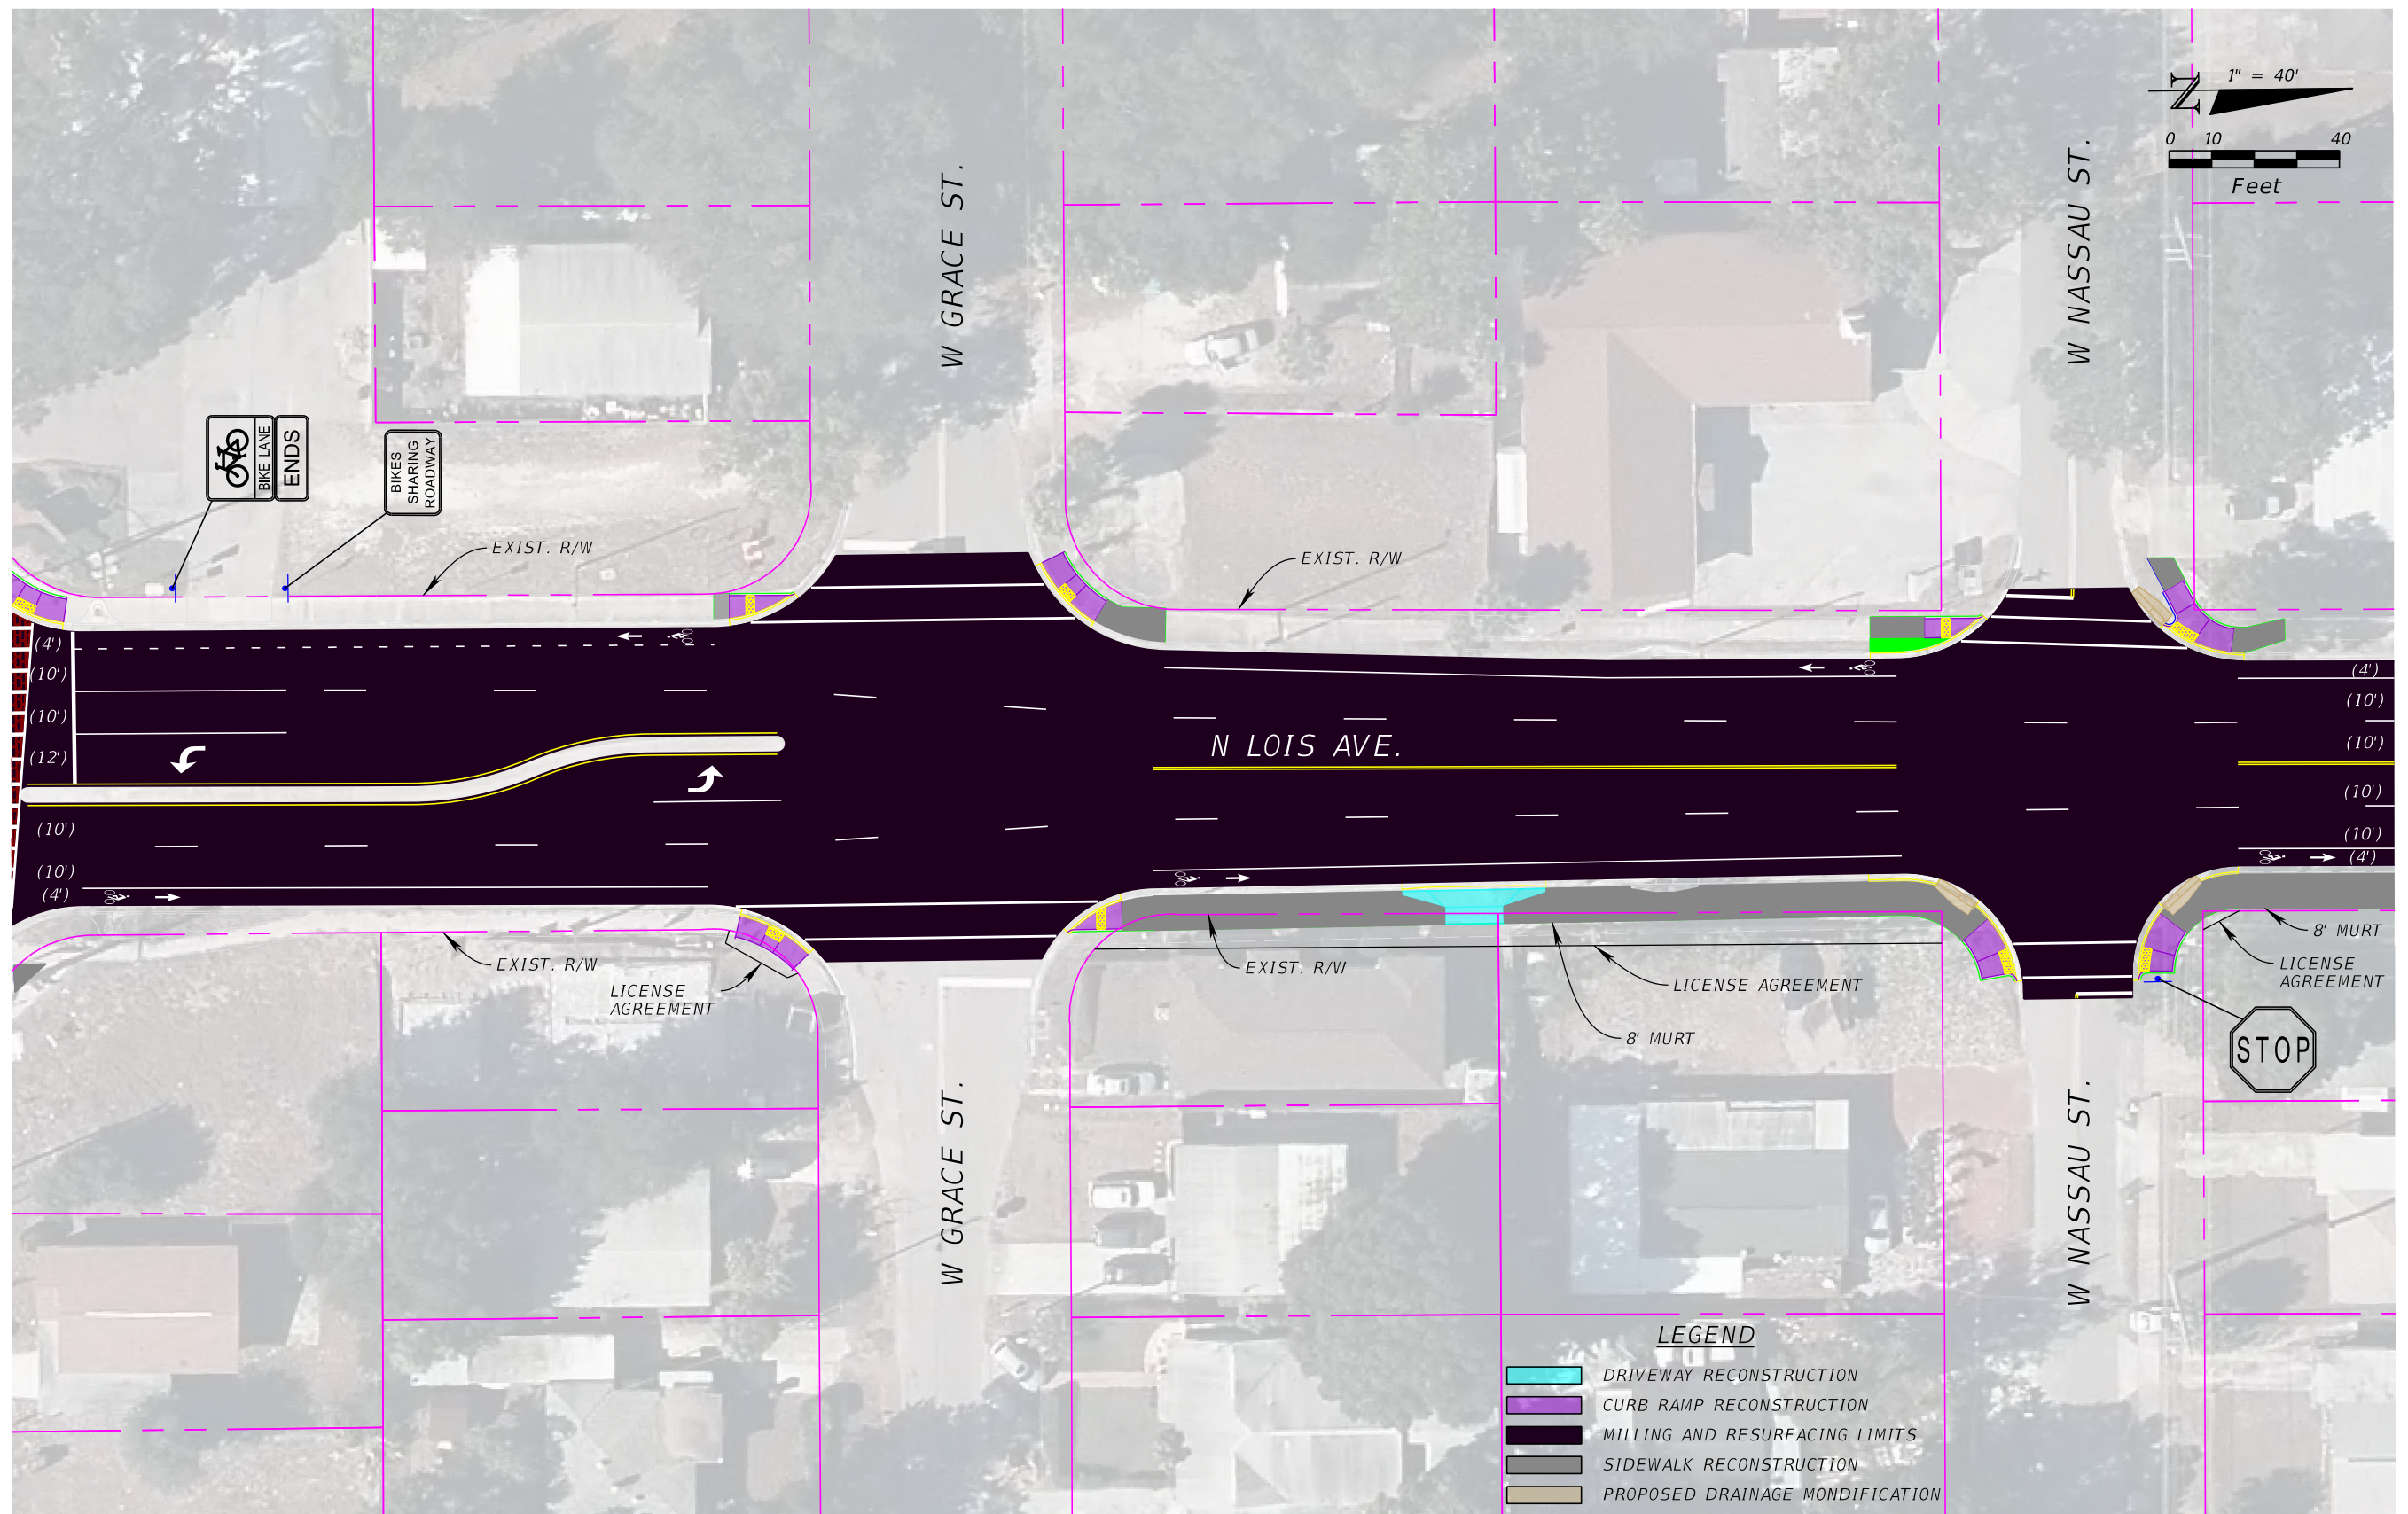

| REVISIONS | | | |
|-----------|-------------|------|-------------|
| DATE | DESCRIPTION | DATE | DESCRIPTION |
| | | | |

Kimley»Horn

JORDAN E. LEEP, P.E.
 P.E. LICENSE NUMBER: 76102
 1777 MAIN STREET, SUITE 200
 SARASOTA, FLORIDA 34236
 PHONE (941) 379-7600
 CERTIFICATE OF AUTHORIZATION: 00000696

CITY OF TAMPA


LOIS AVENUE WALK-BIKE
 IMPROVEMENTS CONCEPT

PLAN SHEET (6)

6

SHEET NO.

6

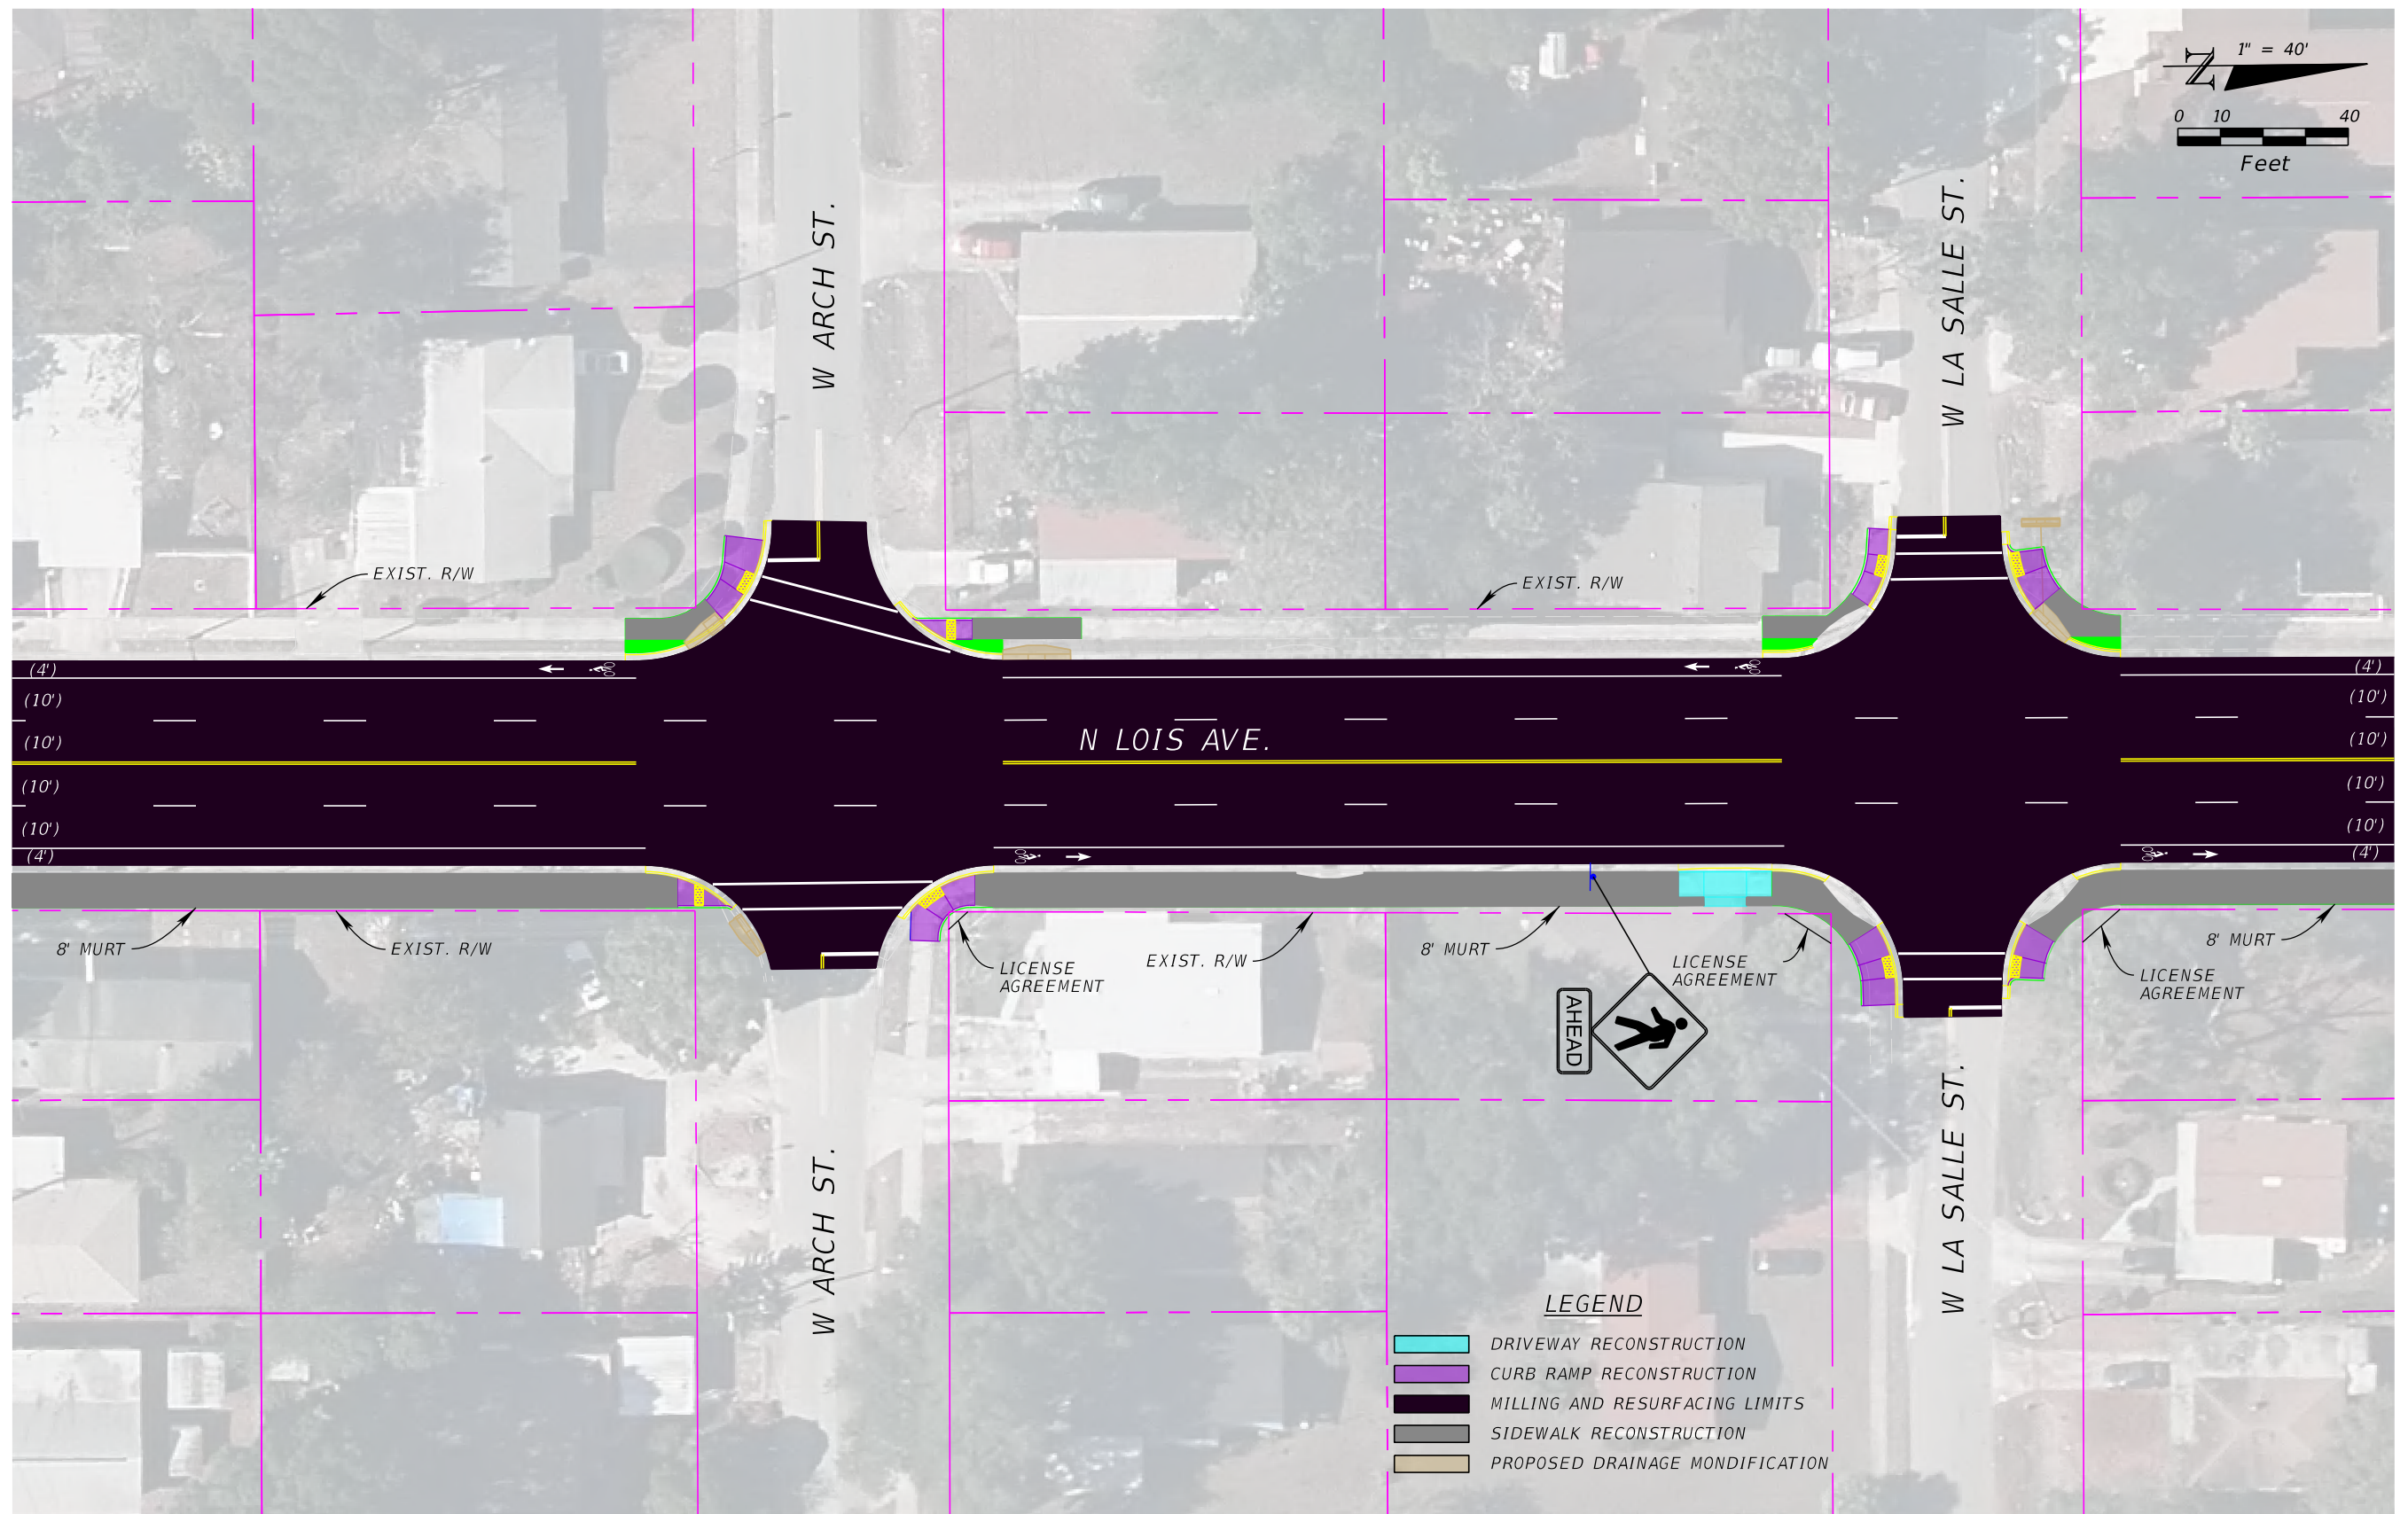


| REVISIONS | | | |
|-----------|-------------|------|-------------|
| DATE | DESCRIPTION | DATE | DESCRIPTION |
| | | | |

Kimley»Horn
JORDAN E. LEEP, P.E.
 P.E. LICENSE NUMBER: 76102
 1777 MAIN STREET, SUITE 200
 SARASOTA, FLORIDA 34236
 PHONE (941) 379-7600
 CERTIFICATE OF AUTHORIZATION: 00000896

CITY OF TAMPA
 LOIS AVENUE WALK-BIKE
 IMPROVEMENTS CONCEPT

PLAN SHEET (7)
 7

SHEET NO.
 7

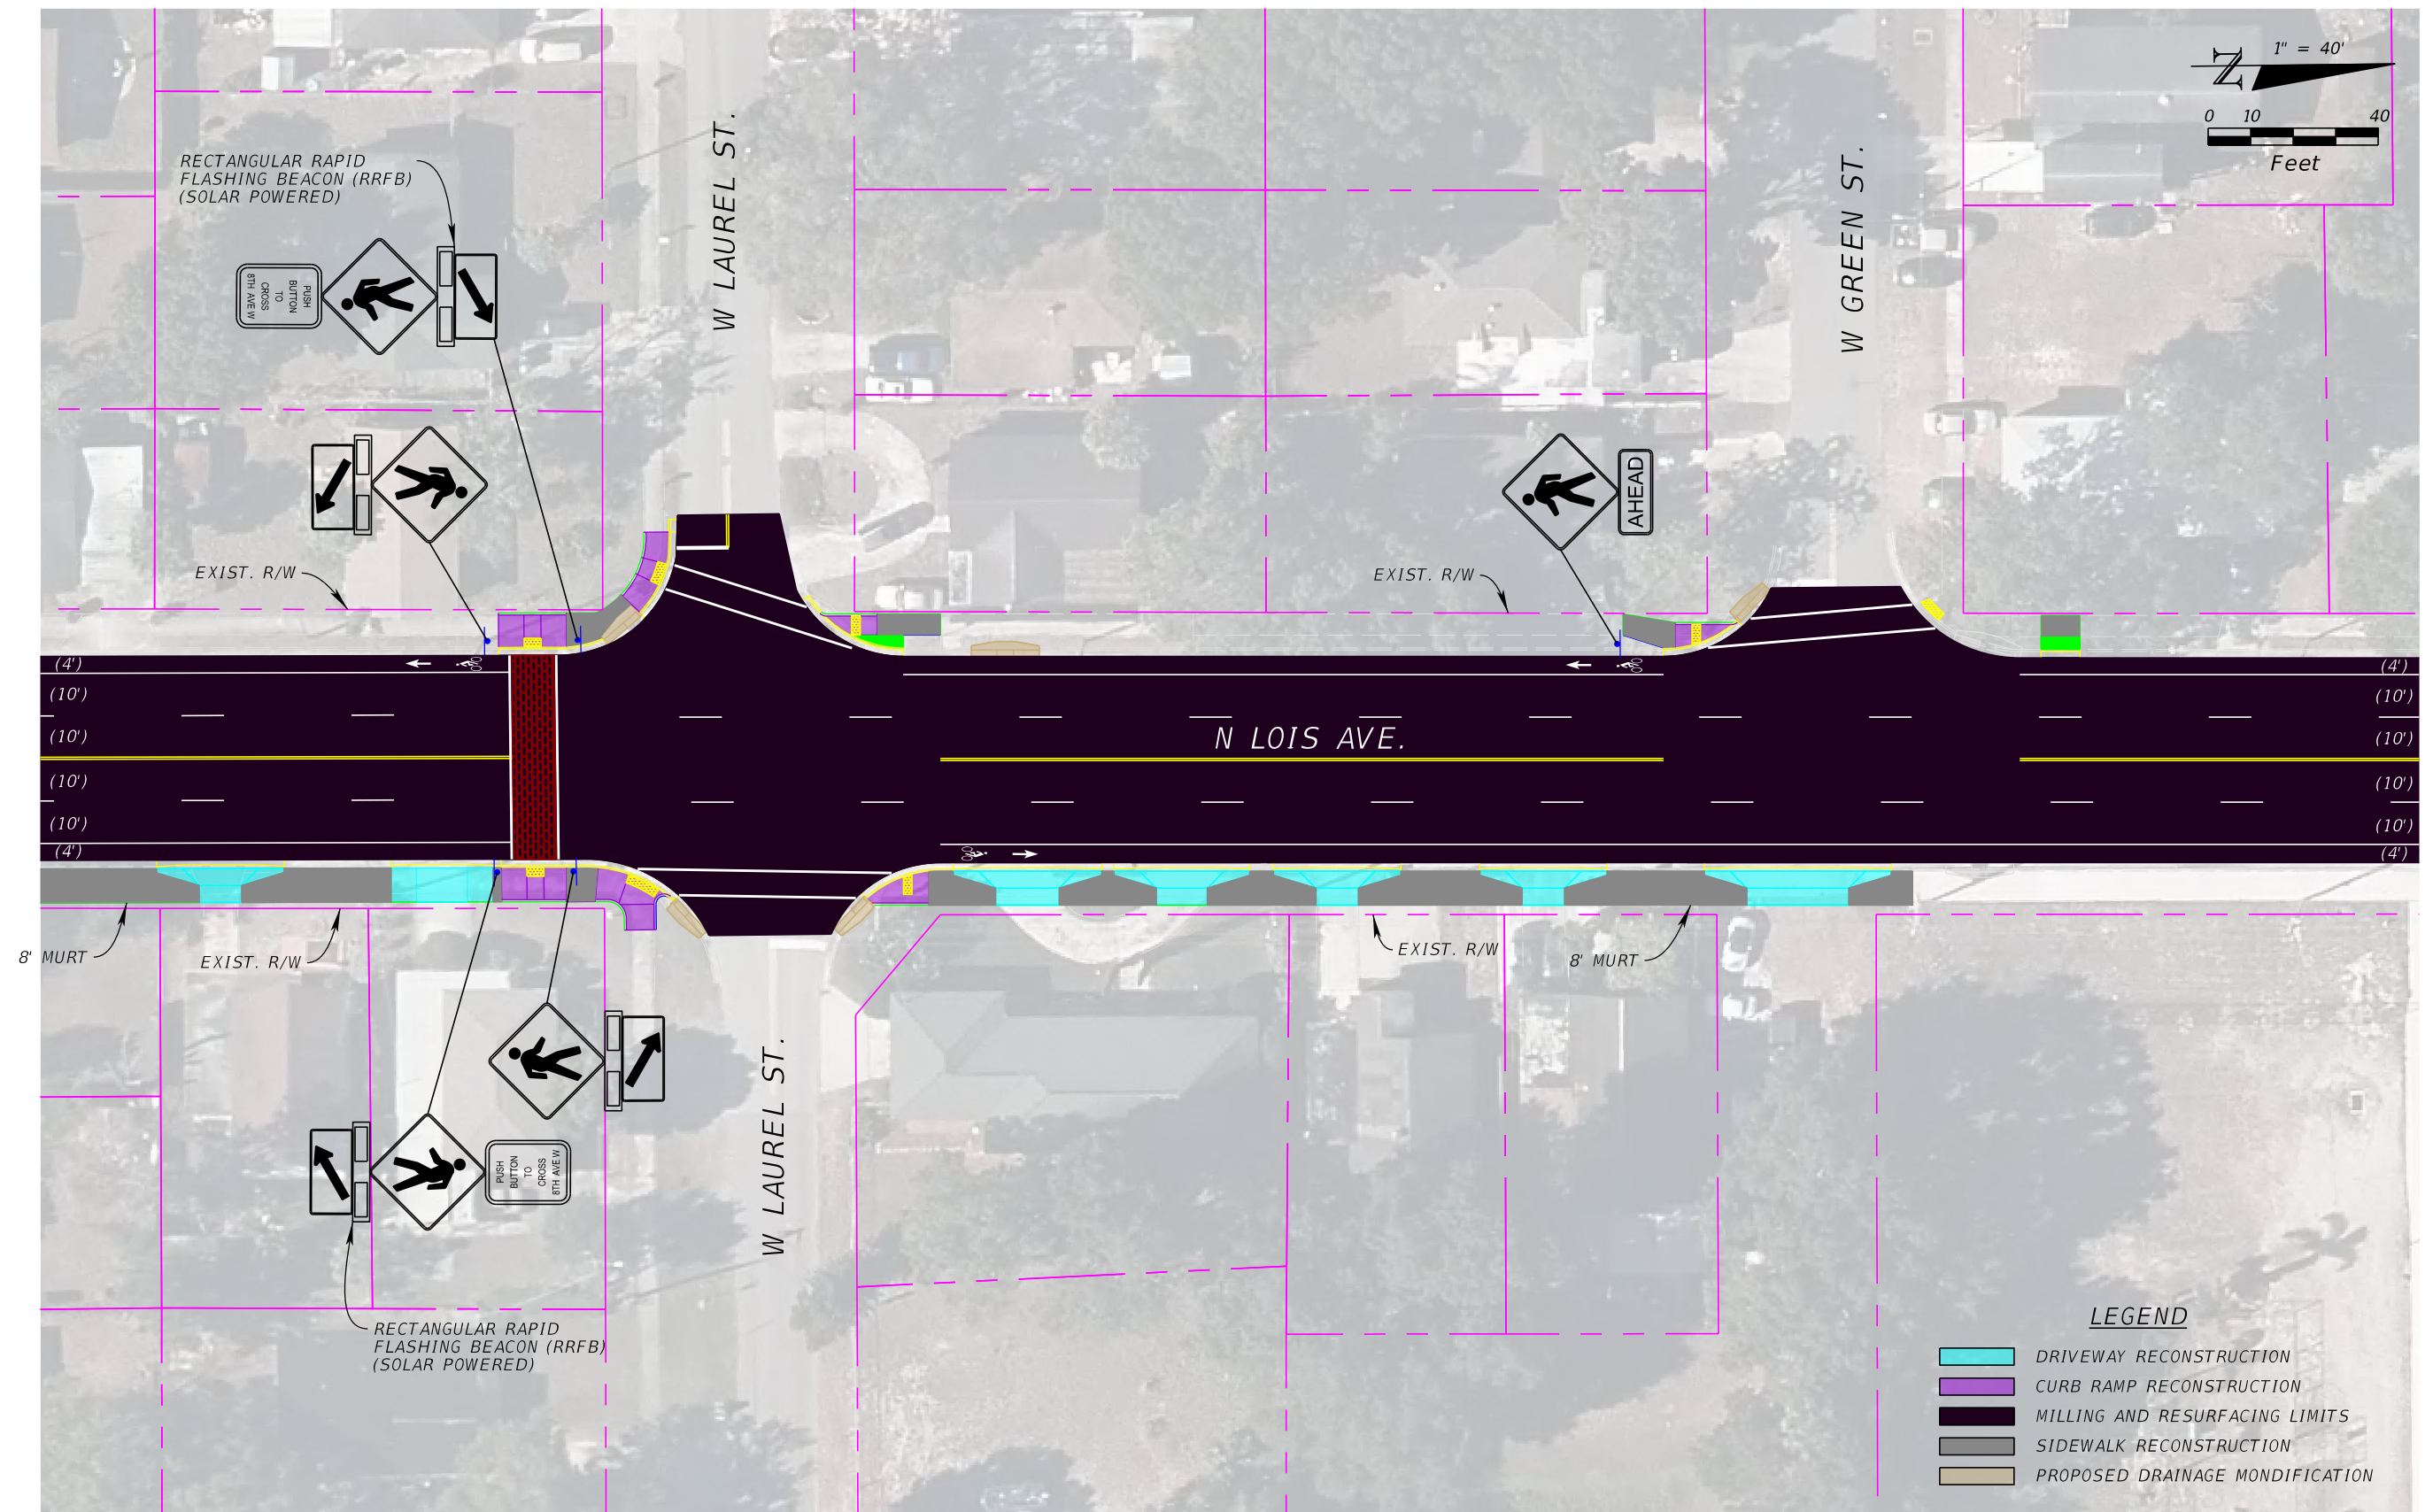

| REVISIONS | | | |
|-----------|-------------|------|-------------|
| DATE | DESCRIPTION | DATE | DESCRIPTION |
| | | | |

Kimley»Horn

JORDAN E. LEEP, P.E.
 P.E. LICENSE NUMBER: 76102
 1777 MAIN STREET, SUITE 200
 SARASOTA, FLORIDA 34236
 PHONE (941) 379-7600
 CERTIFICATE OF AUTHORIZATION: 00000696

CITY OF TAMPA


LOIS AVENUE WALK-BIKE
 IMPROVEMENTS CONCEPT

PLAN SHEET (8)

8

SHEET NO.

8

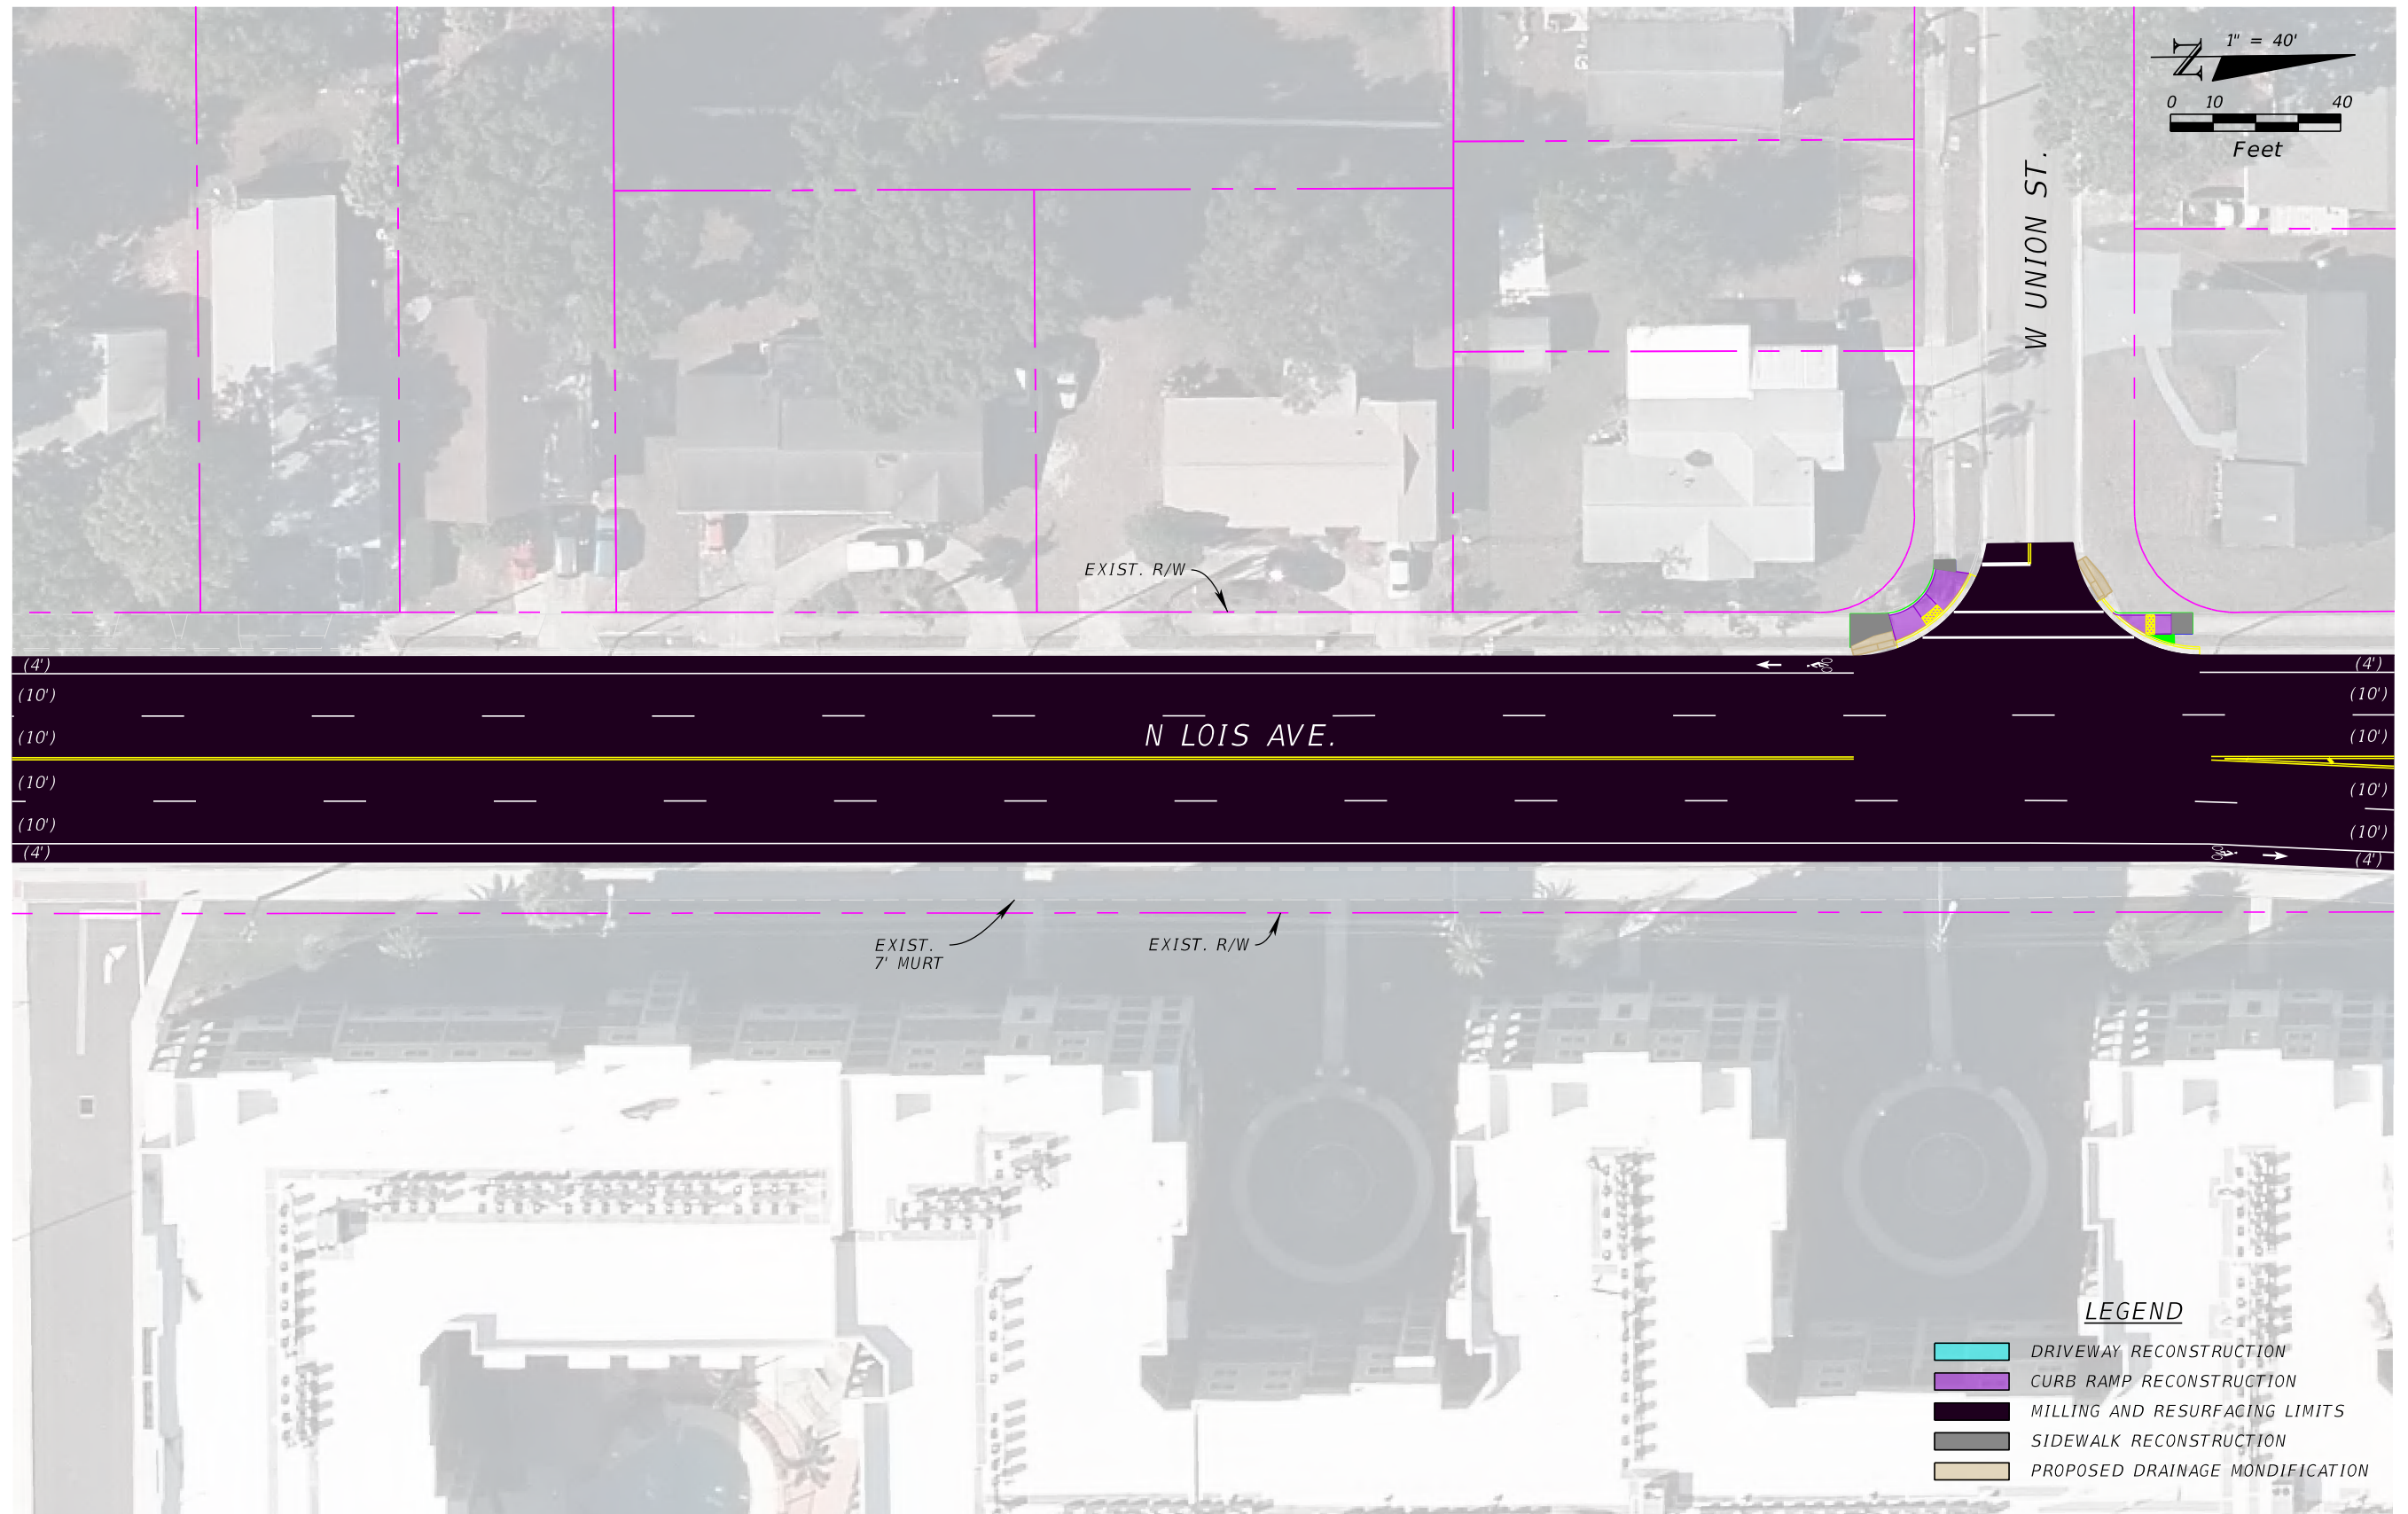

| REVISIONS | | | |
|-----------|-------------|------|-------------|
| DATE | DESCRIPTION | DATE | DESCRIPTION |
| | | | |

Kimley»Horn

JORDAN E. LEEP, P.E.
 P.E. LICENSE NUMBER: 76102
 1777 MAIN STREET, SUITE 200
 SARASOTA, FLORIDA 34236
 PHONE (941) 379-7600
 CERTIFICATE OF AUTHORIZATION: 00000896

CITY OF TAMPA


LOIS AVENUE WALK-BIKE
 IMPROVEMENTS CONCEPT

PLAN SHEET (9)

9

SHEET NO.

9

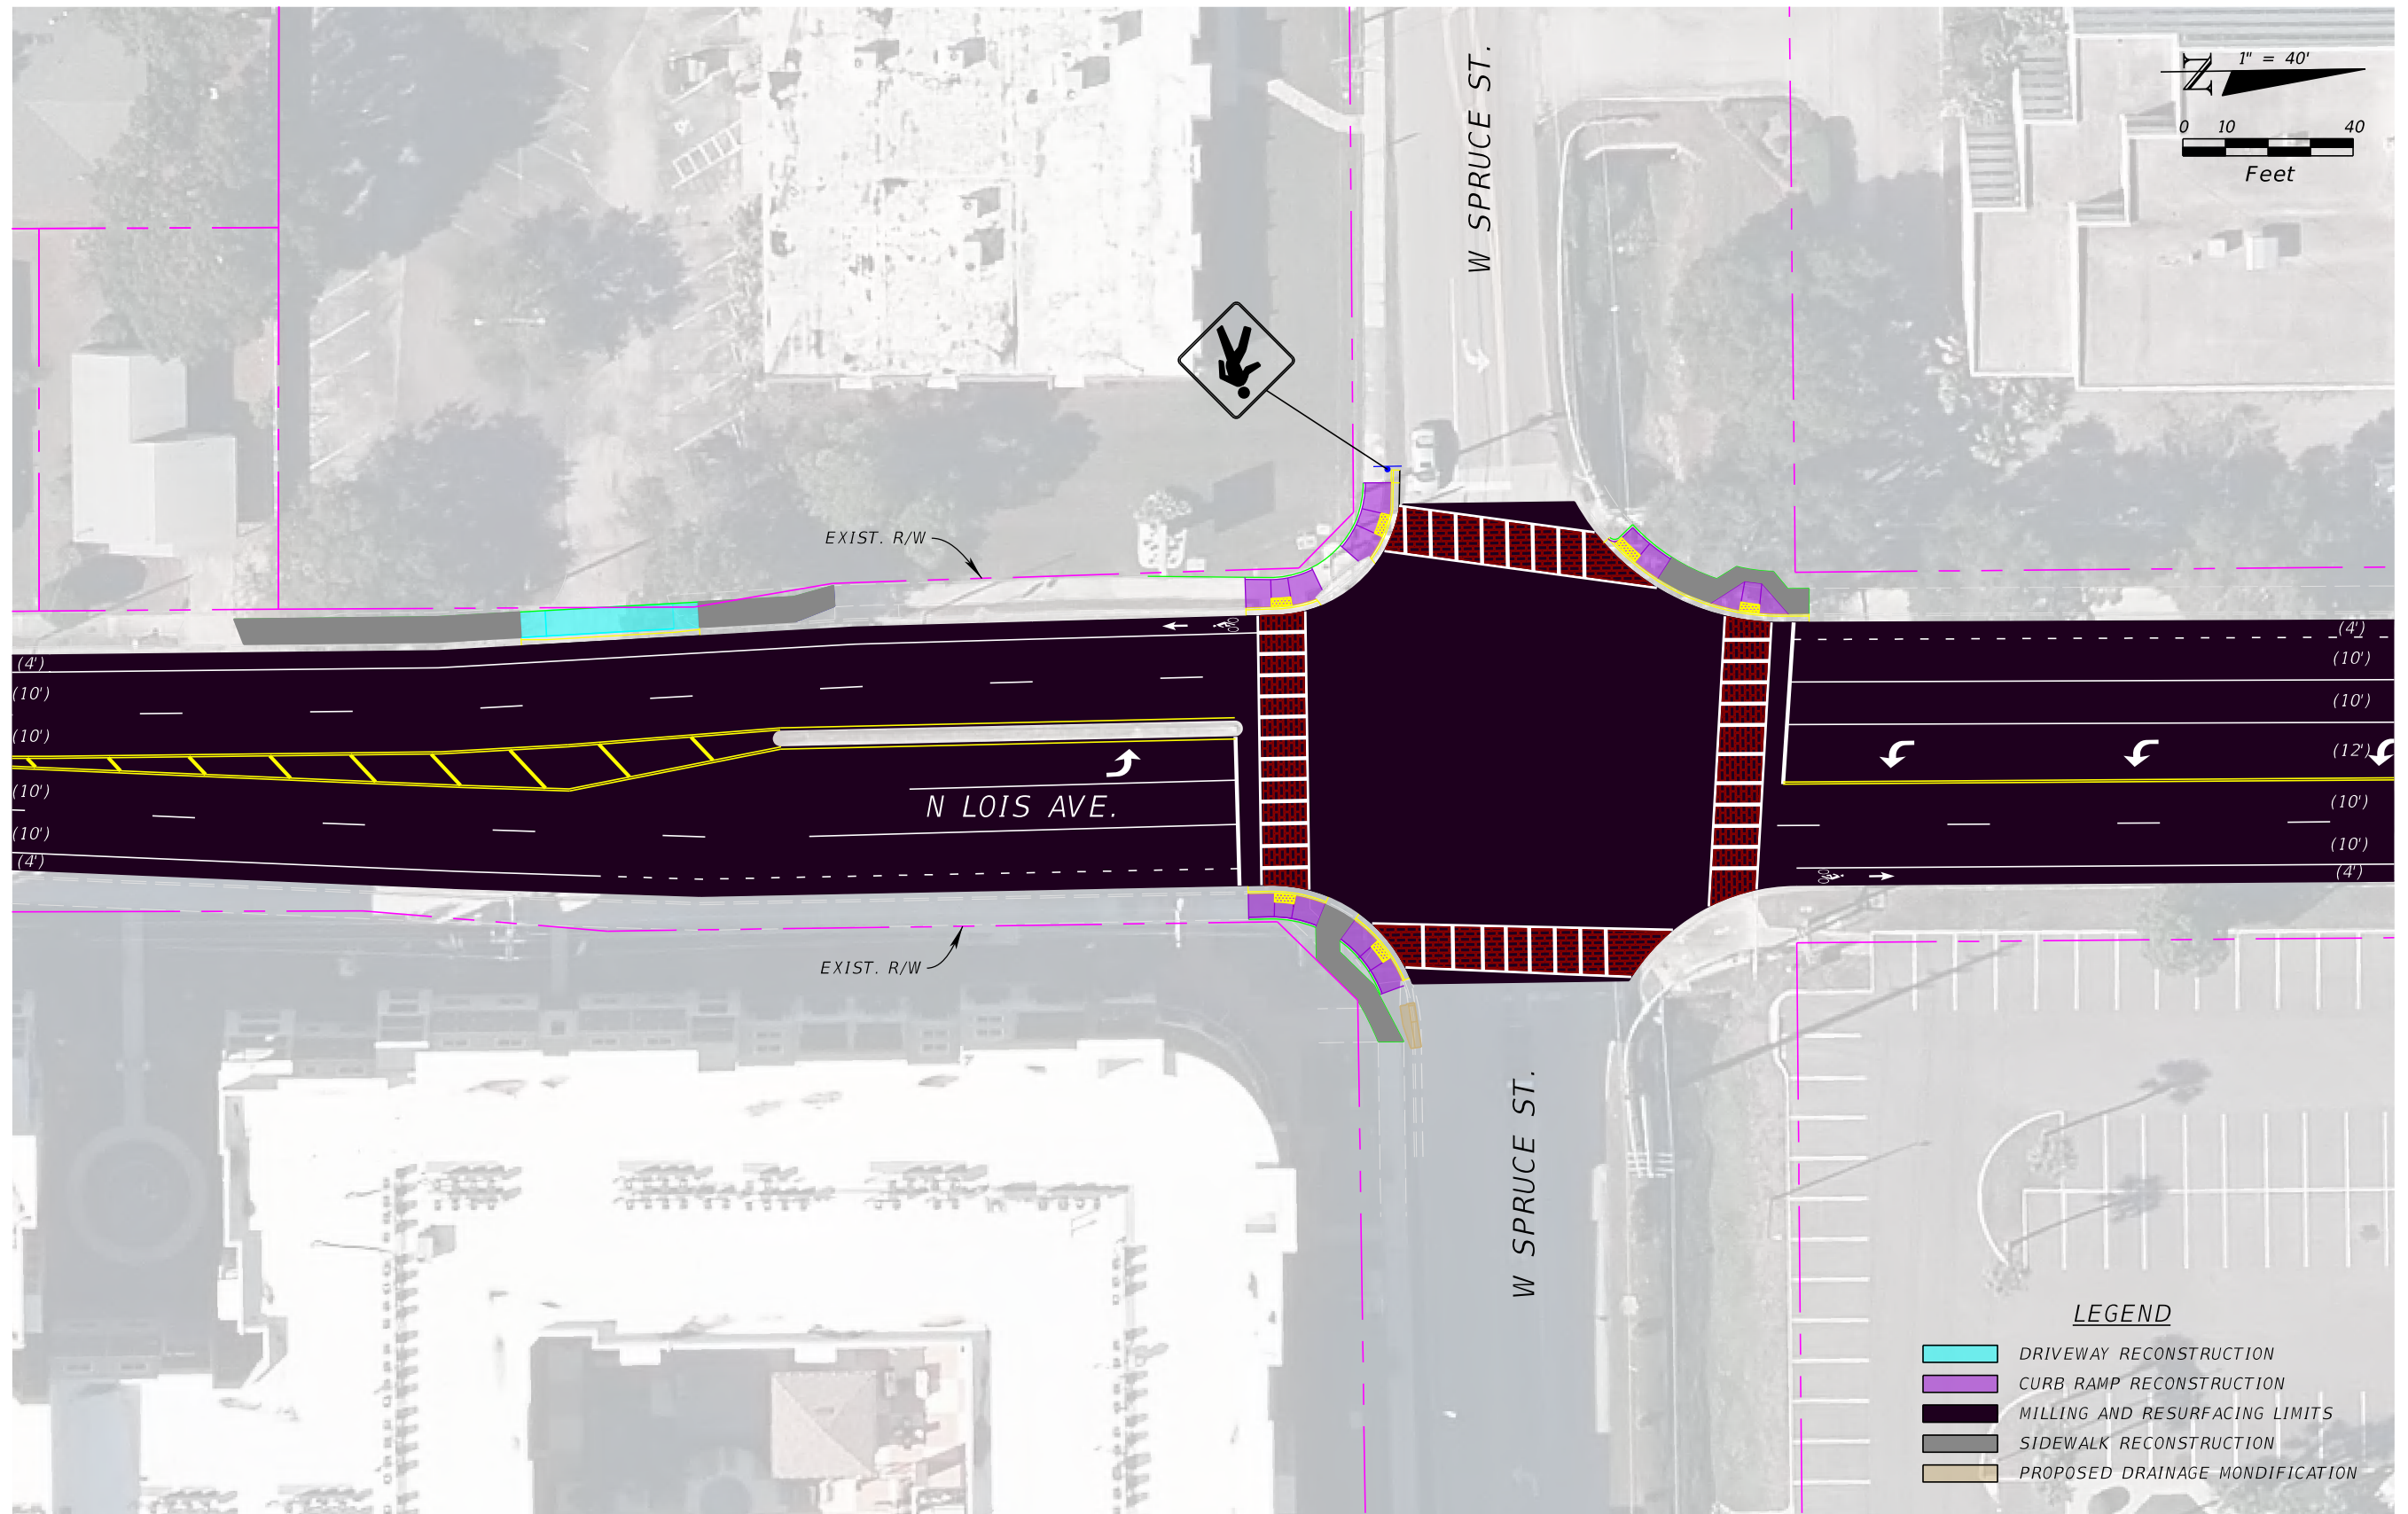

| REVISIONS | | REVISIONS | |
|-----------|-------------|-----------|-------------|
| DATE | DESCRIPTION | DATE | DESCRIPTION |
| | | | |

Kimley»Horn


JORDAN E. LEEP, P.E.
P.E. LICENSE NUMBER: 76102
1777 MAIN STREET, SUITE 200
SARASOTA, FLORIDA 34236
PHONE (941) 379-7600
CERTIFICATE OF AUTHORIZATION: 00000896

CITY OF TAMPA

LOIS AVENUE WALK-BIKE
IMPROVEMENTS CONCEPT

PLAN SHEET (10)

SHEET NO.
10

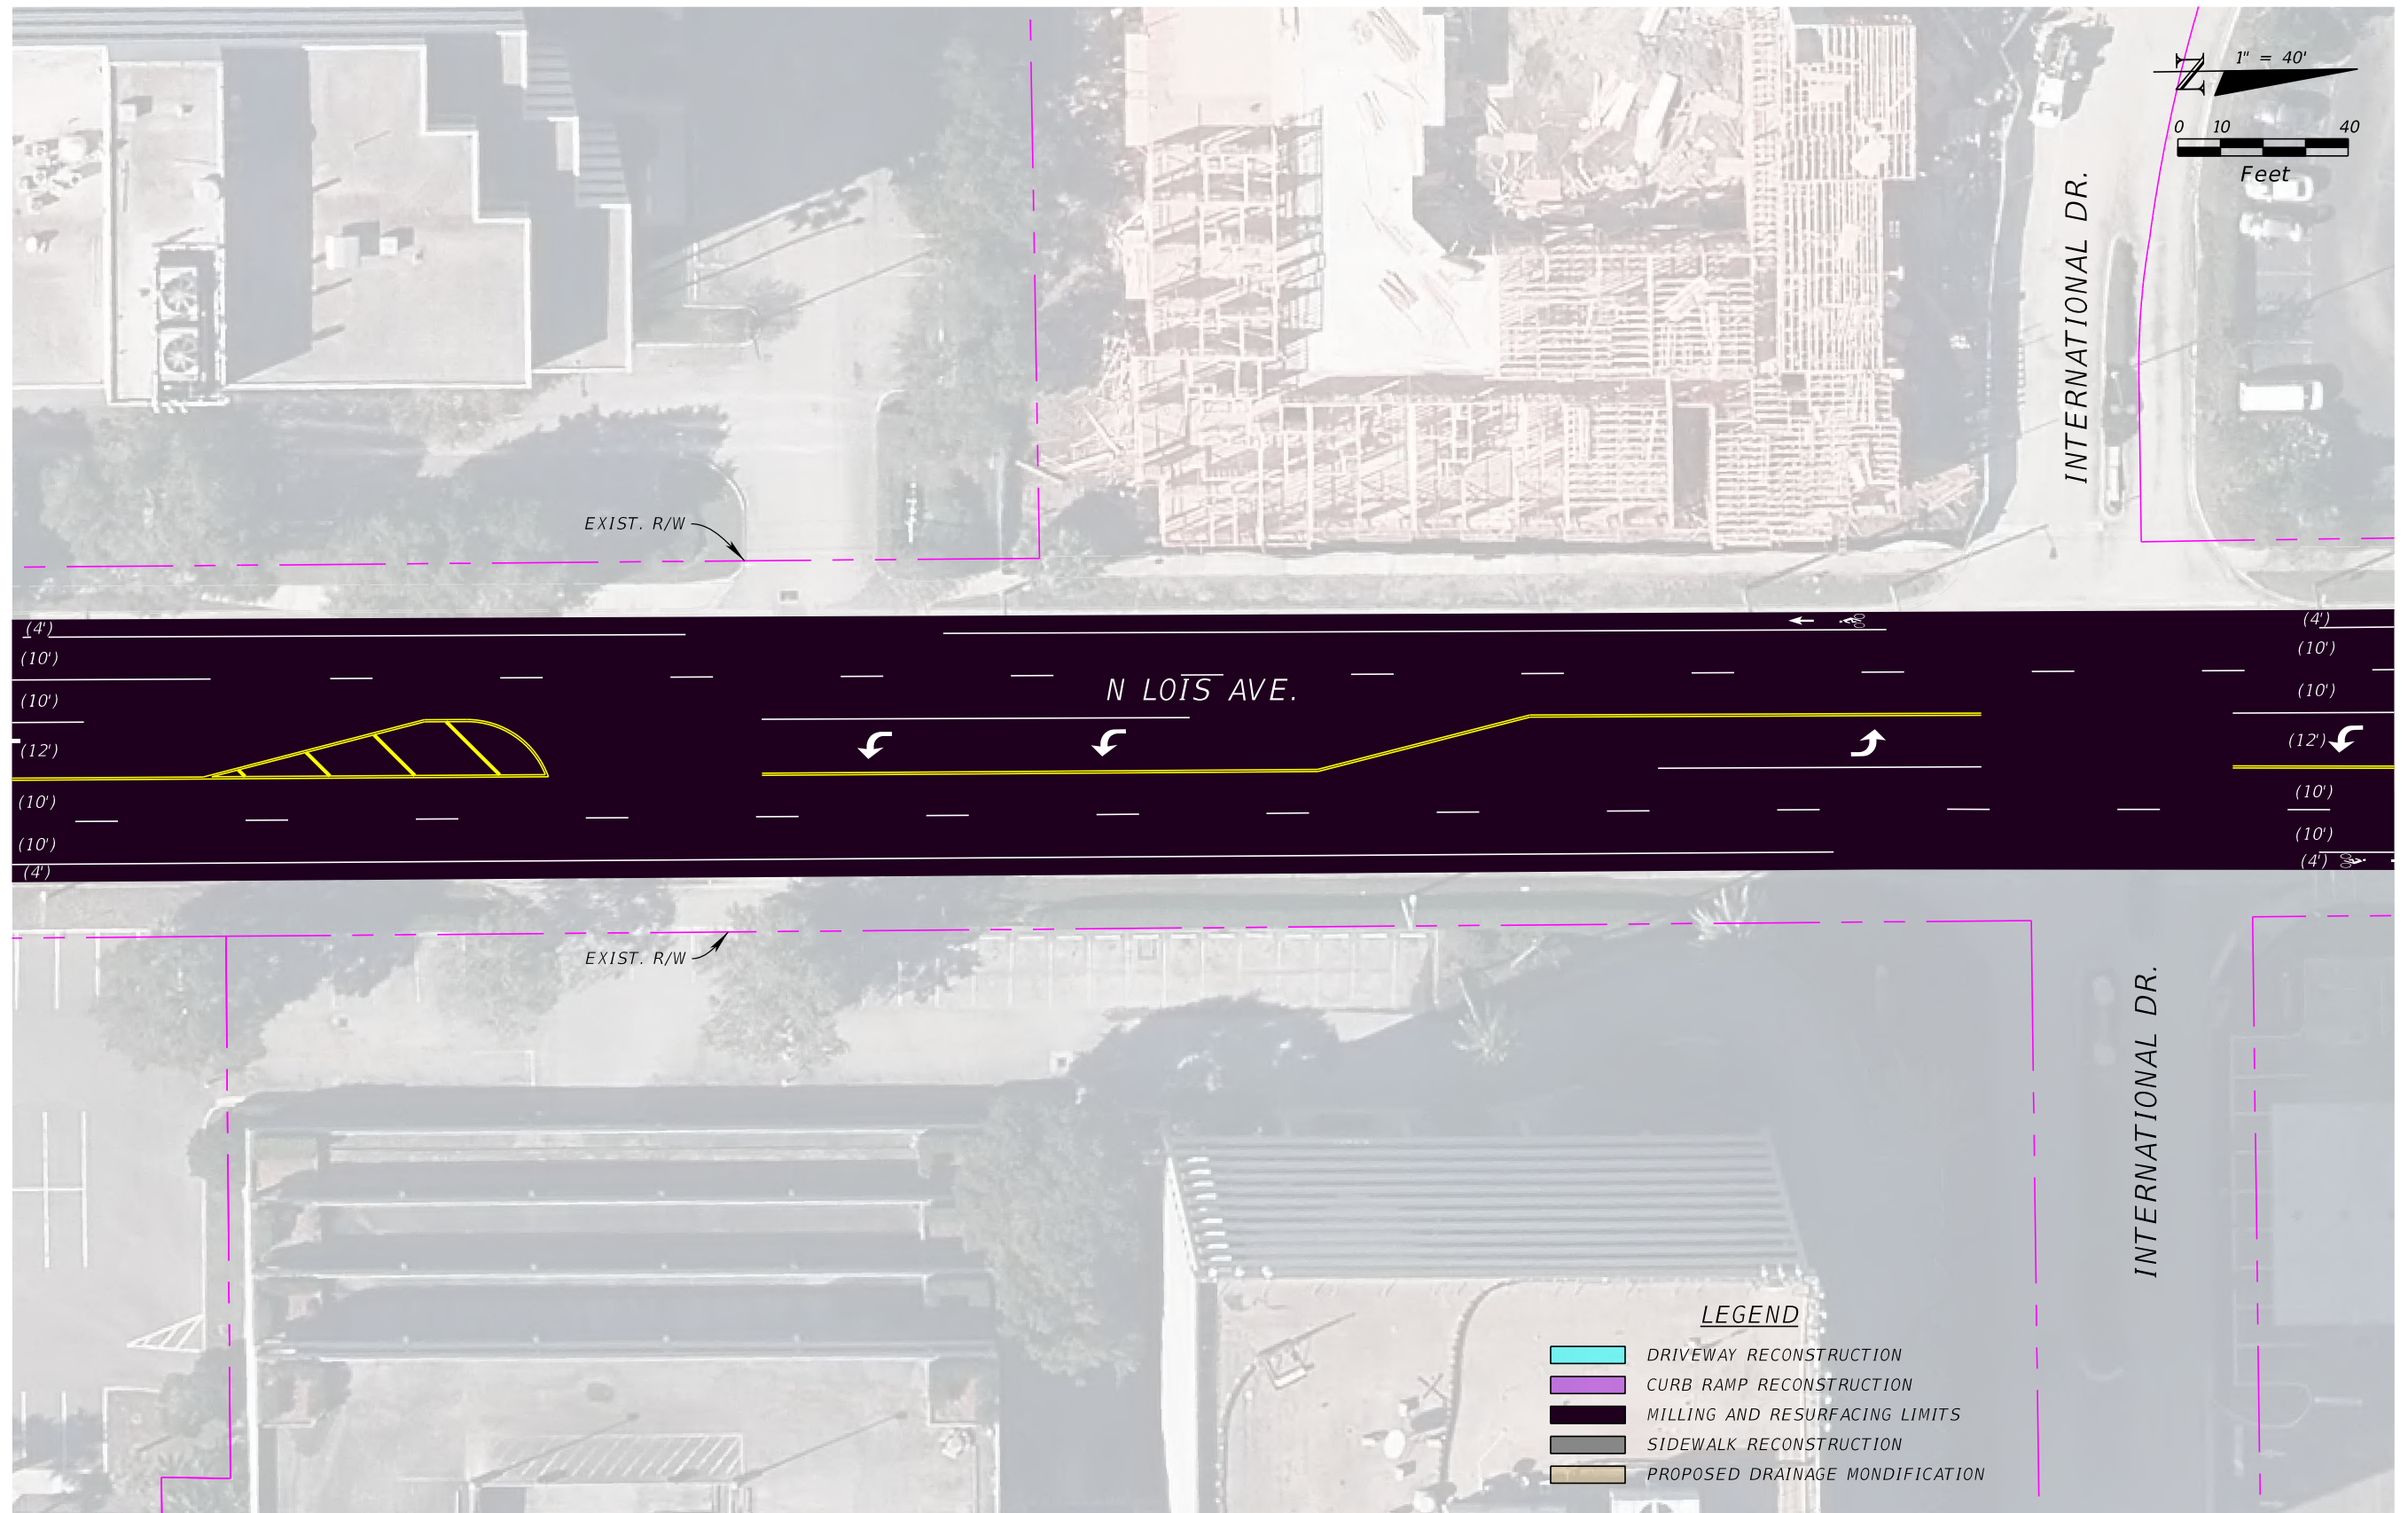

| REVISIONS | | | |
|-----------|-------------|------|-------------|
| DATE | DESCRIPTION | DATE | DESCRIPTION |
| | | | |

Kimley»Horn

JORDAN E. LEEP, P.E.
 P.E. LICENSE NUMBER: 76102
 1777 MAIN STREET, SUITE 200
 SARASOTA, FLORIDA 34236
 PHONE (941) 379-7600
 CERTIFICATE OF AUTHORIZATION: 00000696

CITY OF TAMPA

LOIS AVENUE WALK-BIKE
 IMPROVEMENTS CONCEPT

PLAN SHEET (11)

11

SHEET NO.

11



LEGEND

- DRIVEWAY RECONSTRUCTION
- CURB RAMP RECONSTRUCTION
- MILLING AND RESURFACING LIMITS
- SIDEWALK RECONSTRUCTION
- PROPOSED DRAINAGE MODIFICATION

Kimley»Horn

JORDAN E. LEEP, P.E.
 P.E. LICENSE NUMBER: 76102
 1777 MAIN STREET, SUITE 200
 SARASOTA, FLORIDA 34236
 PHONE (941) 379-7600
 CERTIFICATE OF AUTHORIZATION: 00000696

CITY OF TAMPA


LOIS AVENUE WALK-BIKE
 IMPROVEMENTS CONCEPT

PLAN SHEET (12)

SHEET NO.

12

| REVISIONS | |
|-----------|-------------|
| DATE | DESCRIPTION |
| | |
| | |

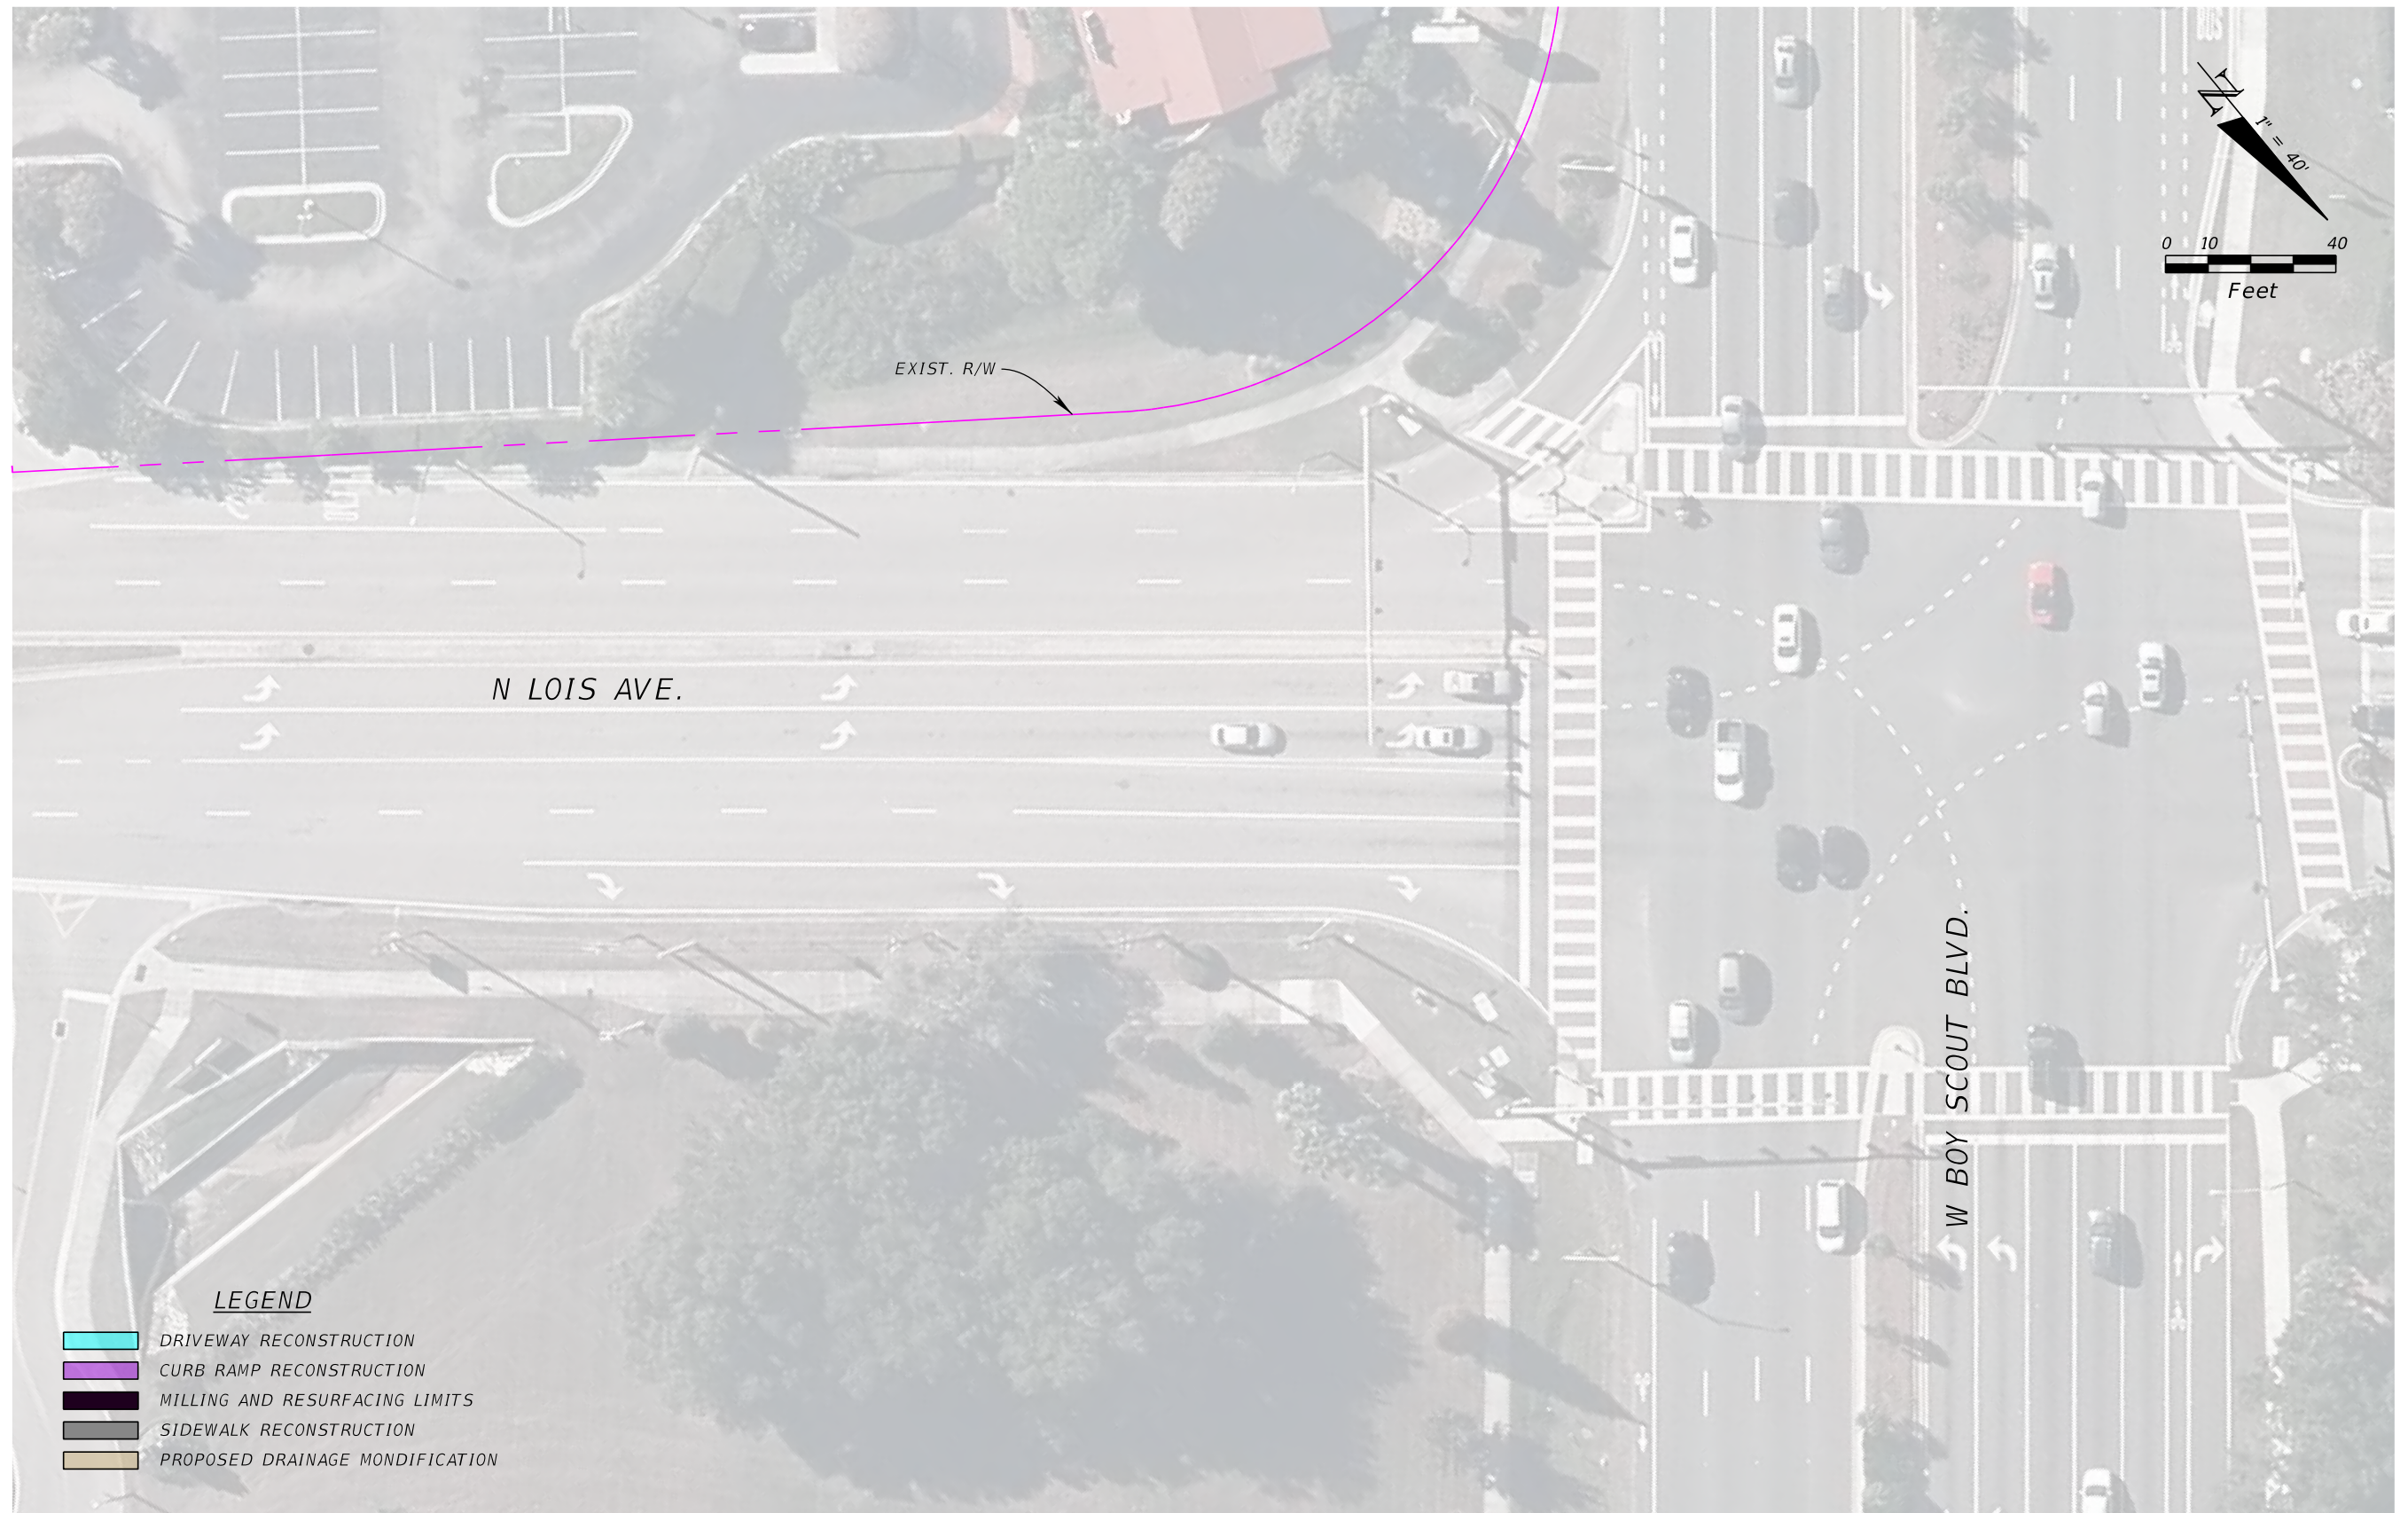

LEGEND

- DRIVEWAY RECONSTRUCTION
- CURB RAMP RECONSTRUCTION
- MILLING AND RESURFACING LIMITS
- SIDEWALK RECONSTRUCTION
- PROPOSED DRAINAGE MODIFICATION

| REVISIONS | | | |
|-----------|-------------|------|-------------|
| DATE | DESCRIPTION | DATE | DESCRIPTION |
| | | | |

Kimley»Horn

JORDAN E. LEEP, P.E.
P.E. LICENSE NUMBER: 76102
1777 MAIN STREET, SUITE 200
SARASOTA, FLORIDA 34236
PHONE (941) 379-7600
CERTIFICATE OF AUTHORIZATION: 00000896

CITY OF TAMPA

LOIS AVENUE WALK-BIKE
IMPROVEMENTS CONCEPT

PLAN SHEET (13)

SHEET
NO.

13