

CITY OF TAMPA
MOBILITY DEPARTMENT

CONTRACT PLANS

HILLSBOROUGH COUNTY
S ARMENIA AVE FROM W SWANN AVE TO
W KENNEDY BLVD (0.69 MILES)

SIGNING AND PAVEMENT MARKING PLANS

INDEX OF SIGNING AND PAVEMENT MARKING
PLANS

SHEET NO.	SHEET DESCRIPTION
S1	KEY SHEET
S2	TABULATION OF QUANTITIES
S3	GENERAL NOTES
S4	SPECIAL DETAILS
S5 - S10	SIGNING AND PAVEMENT MARKING PLANS

REVISIONS:

- △ REVISED TABULATION OF QUANTITIES, SHEET S2 (2024-12-16)
- △ REVISED PAVEMENT MARKING PLAN, SHEET S7 (2024-12-16)
- △ REVISED TABULATION OF QUANTITIES, SHEET S2 (2025-2-14)
- △ REVISED PAVEMENT MARKING PLAN, SHEET S8-S9 (2025-2-14)

DESIGN SPEED LIMIT		
	POSTED SPEED	DESIGN SPEED
S ARMENIA AVE	30	30

GOVERNING STANDARDS AND SPECIFICATIONS
FLORIDA DEPARTMENT OF TRANSPORTATION FY
2024-25 DESIGN STANDARDS AND REVISED
INDEX DRAWING AS APPENDED HEREIN, AND
FY 2024-25 STANDARD SPECIFICATIONS FOR
ROAD AND BRIDGE CONSTRUCTION, AS
AMENDED BY CONTRACT DOCUMENTS AND THE
CITY OF TAMPA.



Beginning of Project
STA. 10+00

Project Location



Ending of Project
STA. 36+36.75

FINAL PLANS
FEB 2025



Robert
C
Hatton

Robert Cody Hatton, Professional Engineer, State of
Florida, License No. 87480

This item has been digitally signed and sealed by
Robert Cody Hatton, P.E. using a Digital Signature
and date.

Printed copies of this document are not considered
signed and sealed and the signature must be verified
on any electronic copies.









Digitally signed
by Robert C
Hatton
Date:
2025.02.14
14:28:03 -05'00'

ENGINEER OF RECORD:

ROBERT CODY HATTON
LICENSE NO. 87480
CITY OF TAMPA TRANSPORTATION ENGINEERING
DEPARTMENT
306 E JACKSON ST
TAMPA, FLORIDA 33602

CONSTRUCTION CONTRACT NO.	FISCAL YEAR	SHEET NO.
	2024	S1

TABULATION OF QUANTITIES									
PAY ITEM NO.		DESCRIPTION			UNIT	TOTAL			
327-70-1		MILLING EXISTING ASPHALT PAVEMENT, 1" AVG DEPTH			SY	12795			
334-1-13		SUPERPAVE ASPHALTIC CONC, TRAFFIC C, 1" THICK AVG DEPTH, SP-9.5			TN	704			
110-4-10		REMOVAL OF EXISTING CONCRETE			SY	0	△		
711-17-1		THERMOPLASTIC, REMOVE EXISTING THERMOPLASTIC PAVEMENT MARKINGS- SURFACE TO REMAIN			SF	397			
700-1-111		SINGLE COLUMN GROUND SIGN ASSEMBLY, F&I GROUND MOUNT, LESS THAN 12 SF			EA	2	△		
700-1-600		SINGLE COLUMN GROUND SIGN ASSEMBLY, REMOVE			EA	14			
700-2-111		MULTI-COLUMN GROUND SIGN ASSEMBLY, F&I GROUND MOUNT, LESS THAN 12 SF			EA	1			
700-3-101		SIGN PANEL, FURNISH & INSTALL GROUND MOUNT, UP TO 12 SF			EA	2			
660-2-101		LOOP ASSEMBLY, F&I, TYPE A			AS	1			
660-2-106		LOOP ASSEMBLY, F&I, TYPE F			AS	1			
SP 921-703-202b		OMEGAPOST - OP2-36WC-AGG, 2" 36" TALL, WHITE, WHITE CAP TWO BANDS GREEN SHEETING			EA	111	△		
SP 921-703-202a		TUFF CURB XLP - TCXG-QTWW, GREEN BASE WITH 4 BOLT ATTACHMENT			EA	111			
705-11-3		DELINEATOR, FLEXIBLE HIGH VISIBILITY MEDIAN 42", YELLOW			EA	2			
523-1-3		PATTERNED PAVEMENT, VEHICULAR AREAS- GREEN BIKE LANE			SF	5743	△ △		
SP-523-3		PATTERNED PAVEMENT, VEHICULAR AREAS- RED BUS LANE			SF	1958			
706-3		RETRO-REFLECTIVE PAVEMENT MARKERS WHITE/RED			EA	141			
706-3		RETRO-REFLECTIVE PAVEMENT MARKERS YELLOW/YELLOW			EA	115	△		
706-3		RETRO-REFLECTIVE PAVEMENT MARKERS BLUE/BLUE			EA	7			
710-11-101		PAINTED PAVEMENT MARKINGS, STANDARD, WHITE, SOLID, 6"			LF	5426	△ △		
710-11-102		PAINTED PAVEMENT MARKINGS, STANDARD, WHITE, SOLID, 8"			LF	263			
710-11-123		PAINTED PAVEMENT MARKINGS, STANDARD, WHITE, SOLID FOR CROSSWALK, 12"			LF	620	△ △		
710-11-124		PAINTED PAVEMENT MARKINGS, STANDARD, WHITE, SOLID FOR DIAGONAL OR CHEVRON, 18"			LF	973			
710-11-125		PAINTED PAVEMENT MARKINGS, STANDARD, WHITE, SOLID FOR STOP LINE OR CROSSWALK, 24"			LF	703			
710-11-141		PAINTED PAVEMENT MARKINGS, STANDARD, WHITE, SKIP, 10-30 SKIP, 6"			LF	620			
710-11-133		PAINTED PAVEMENT MARKING, STANDARD, WHITE, 3'-9" SKIP DROP LINE, 12" WIDE,			LF	252	△		
710-11-131		PAINTED PAVEMENT MARKINGS, STANDARD, WHITE, 2-4 SKIP, 6"			LF	2317	△ △		
710-11-160		PAINTED PAVEMENT MARKINGS, STANDARD, WHITE, MESSAGE OR SYMBOL			EA	51	△		
710-11-170		PAINTED PAVEMENT MARKINGS, STANDARD, WHITE, ARROWS			EA	49			
710-11-201		PAINTED PAVEMENT MARKINGS, STANDARD, YELLOW, SOLID, 6"			LF	2791	△		
710-11-224		PAINTED PAVEMENT MARKINGS, STANDARD, YELLOW, SOLID FOR CHEVRON, 18"			LF	188			
710-11-231		PAINTED PAVEMENT MARKINGS, STANDARD, YELLOW, SKIP, 3'-9" SKIP, 6"			LF	945			
710-11-002		PAINTED PAVEMENT MARKINGS, STANDARD, WHITE, SOLID, 4"			LF	203			
711-11-125		THERMOPLASTIC, STANDARD, WHITE, SOLID, 24" FOR STOP LINE			LF	147			
711-11-141		THERMOPLASTIC, STANDARD, WHITE, SKIP, 6" 2-4 SKIP			LF	2317	△ △		
711-11-124		THERMOPLASTIC, STANDARD, WHITE, SOLID, 18" FOR DIAGONAL OR CHEVRON			LF	973			
711-11-224		THERMOPLASTIC, STANDARD, YELLOW, SOLID, 18" FOR DIAGONAL OR CHEVRON			LF	188			
711-11-123		THERMOPLASTIC, STANDARD, WHITE, SOLID, 12" FOR CROSSWALK			LF	620	△		
711-14-125		THERMOPLASTIC, PREFORMED, WHITE, SOLID, 24" FOR CROSSWALK			LF	556			
711-14-160		THERMOPLASTIC, PREFORMED, WHITE, MESSAGE			EA	26	△		
711-14-160		THERMOPLASTIC, PREFORMED, WHITE, MESSAGE, BIKE SYMBOL			EA	25			
711-14-170		THERMOPLASTIC, PREFORMED, WHITE, ARROW			EA	29	△		
711-14-170		THERMOPLASTIC, PREFORMED, WHITE, ARROW, BIKE THRU / LEFT / RIGHT			EA	20			
711-16-101		THERMOPLASTIC, STANDARD, WHITE, SOLID, 6"			LF	5426	△ △		
711-16-102		THERMOPLASTIC, STANDARD, WHITE, SOLID, 8"			LF	263			
711-16-133		THERMOPLASTIC, STANDARD-OTHER SURFACES WHITE, SKIP, 12", 3-9 LANE DROP			LF	252	△		
711-16-131		THERMOPLASTIC, STANDARD, WHITE, SKIP, 6", 10-30 SKIP			LF	620			
711-16-201		THERMOPLASTIC, STANDARD, YELLOW, SOLID, 6"			LF	2791	△		
711-16-231		THERMOPLASTIC, STANDARD, YELLOW, SKIP, 6", 3-9 SKIP			LF	945			
711-11-002		THERMOPLASTIC, STANDARD, WHITE, SOLID, 4"			LF	203			
REVISIONS									
DATE	DESCRIPTION	DATE	DESCRIPTION	ROBERT CODY HATTON, P.E. P.E. LICENSE NUMBER 87480 CITY OF TAMPA 306 E JACKSON ST TAMPA, FLORIDA 33602 CERTIFICATE OF AUTHORIZATION N/A			CITY OF TAMPA MOBILITY DEPARTMENT		SHEET NO.
2024/12/16	REVISED QUANTITIES						TABULATION OF QUANTITIES		S2
2025/2/14	REVISED QUANTITIES								

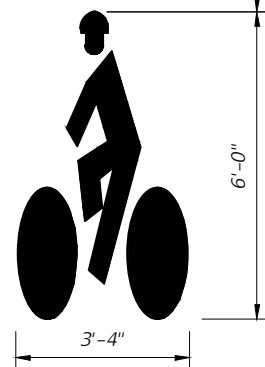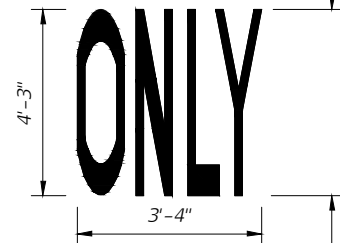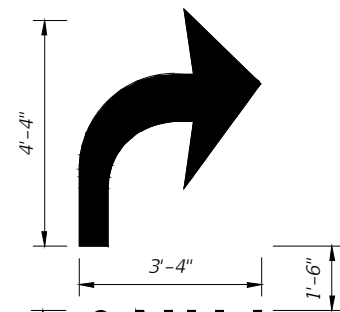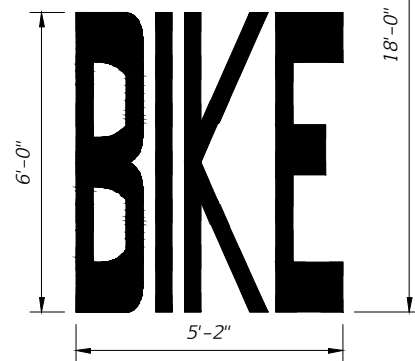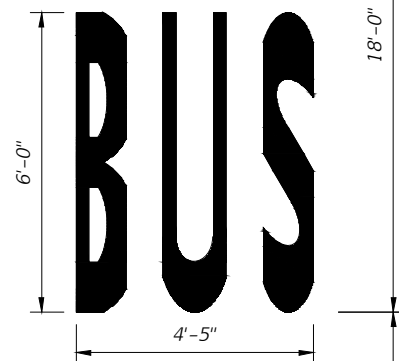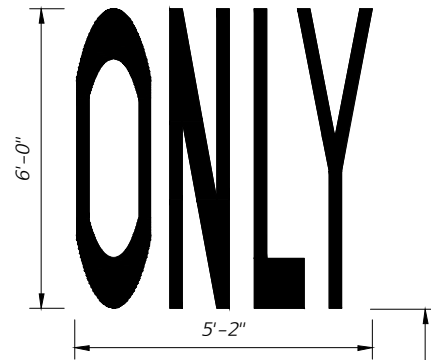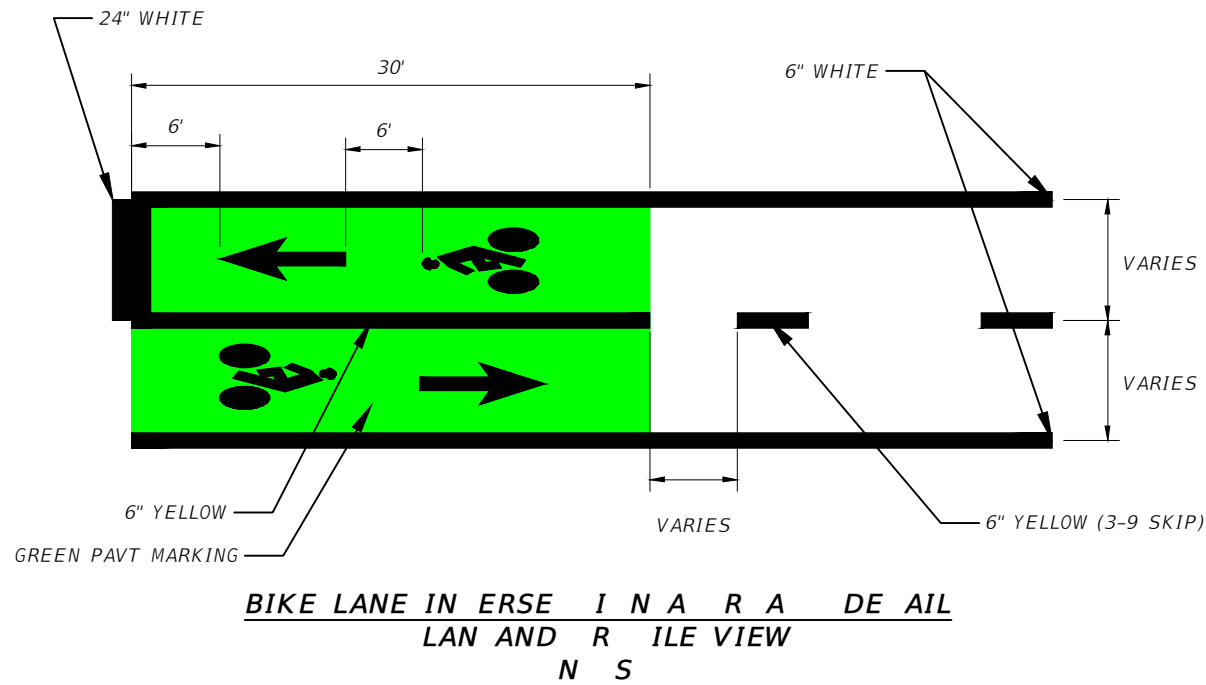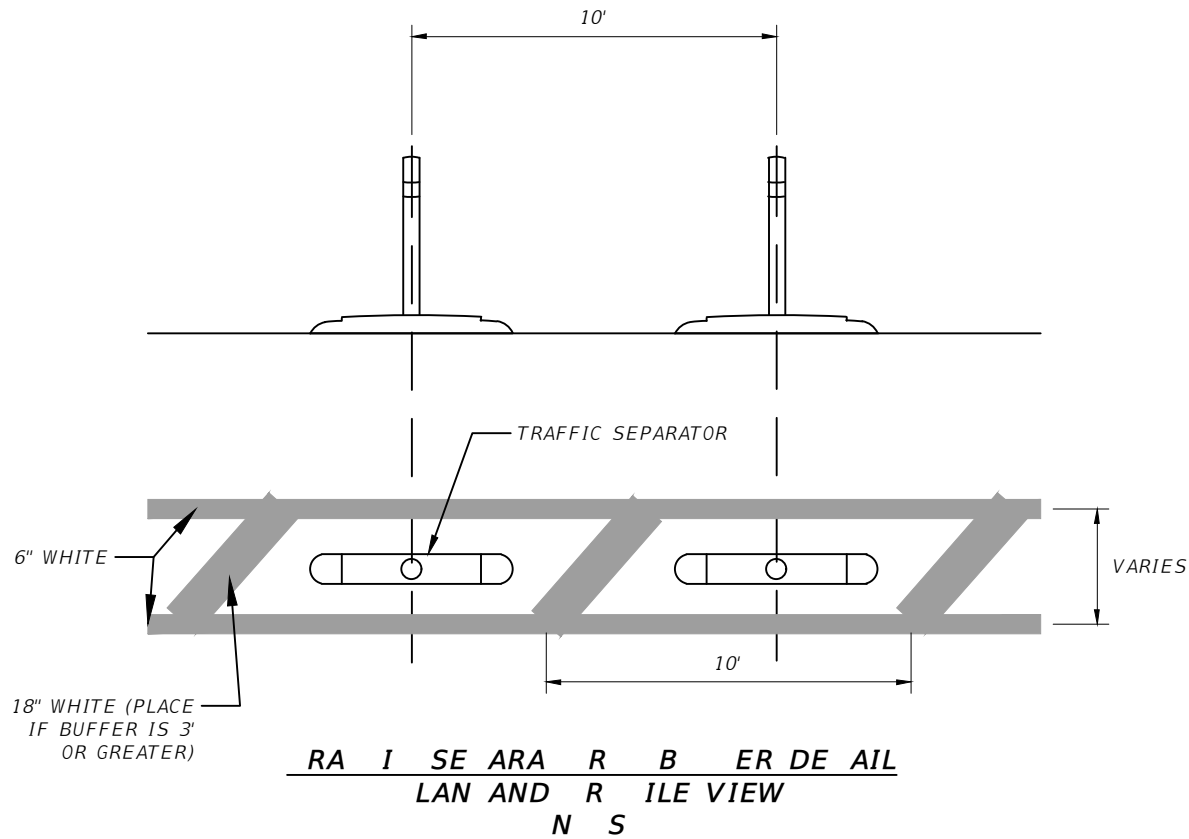

RED ED SI E BIKE LANE RI RN
NLY AVEMEN MESSA E DE AIL
LAN AND R ILE VIEW
N S


RED ED SI E B S LANE AVEMEN MESSA E DE AIL
LAN AND R ILE VIEW
N S

N E S R NKEN MESSA ES NLY IN SE
IN B S BAY A S A S EE S


REVISIONS				ROBERT CODY HATTON, P.E. P.E. LICENSE NUMBER 87480 CITY OF TAMPA 306 E JACKSON ST TAMPA, FLORIDA 33602 CERTIFICATE OF AUTHORIZATION N/A	CITY OF TAMPA MOBILITY DEPARTMENT			SHEET NO. S4
DATE	DESCRIPTION	DATE	DESCRIPTION		ROAD NO.	COUNTY	FINANCIAL PROJECT ID	
---	---	---	---		S ARMENTIA AVE	HILLSBOROUGH	----	




Giordan Kho 2/14/2025 1:06:50 PM T:\04 TRANSPORTATION ENG\CAPITAL PROJECTS\0-QUICKBLDS\ARMENIA AVE - KENNEDY BLVD TO SWANN AVE\3.0 DESIGN\3.2 CADD\BASE\DSGNSP01.dwg

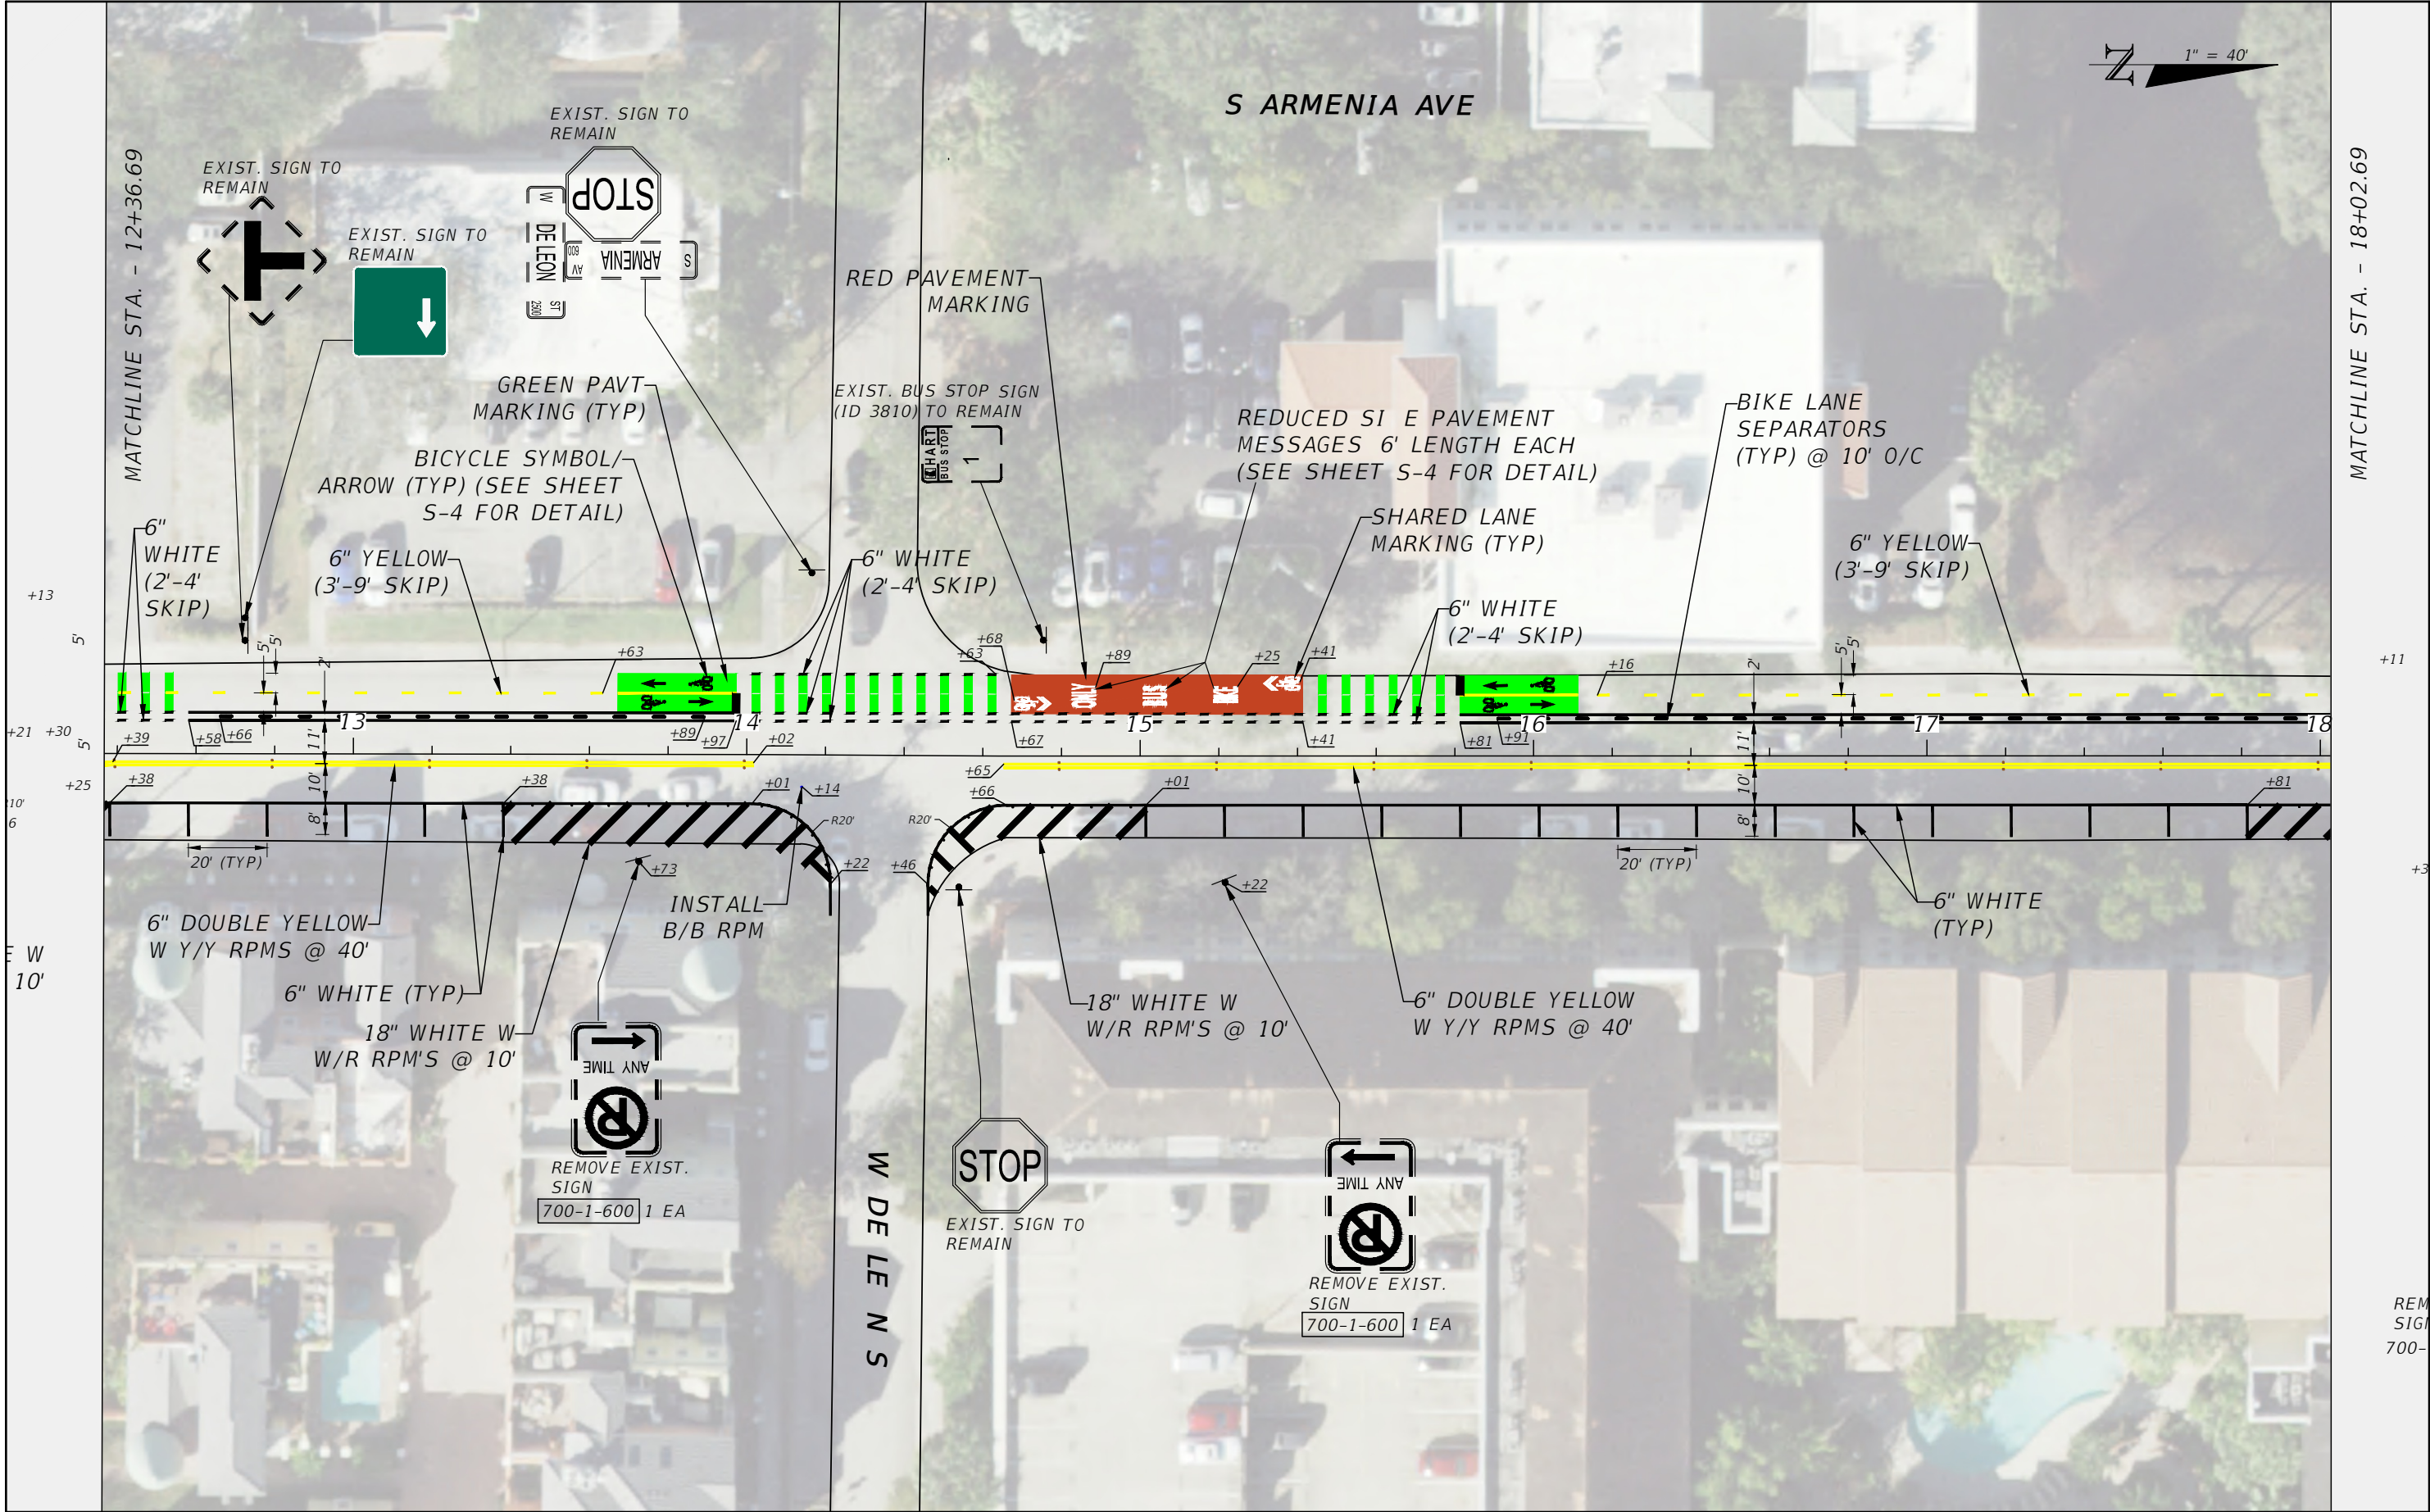


REVISIONS				ROBERT CODY HATTON, P.E. P.E. LICENSE NUMBER 87480 CITY OF TAMPA 306 E JACKSON ST TAMPA, FLORIDA 33602 CERTIFICATE OF AUTHORIZATION N/A	CITY OF TAMPA MOBILITY DEPARTMENT			SIGNING AND PAVEMENT MARKING PLANS	SHEET NO.
DATE	DESCRIPTION	DATE	DESCRIPTION		ROAD NO.	COUNTY	FINANCIAL PROJECT ID		
---	---	---	---		S ARMENIA AVE	HILLSBOROUGH	----		S6

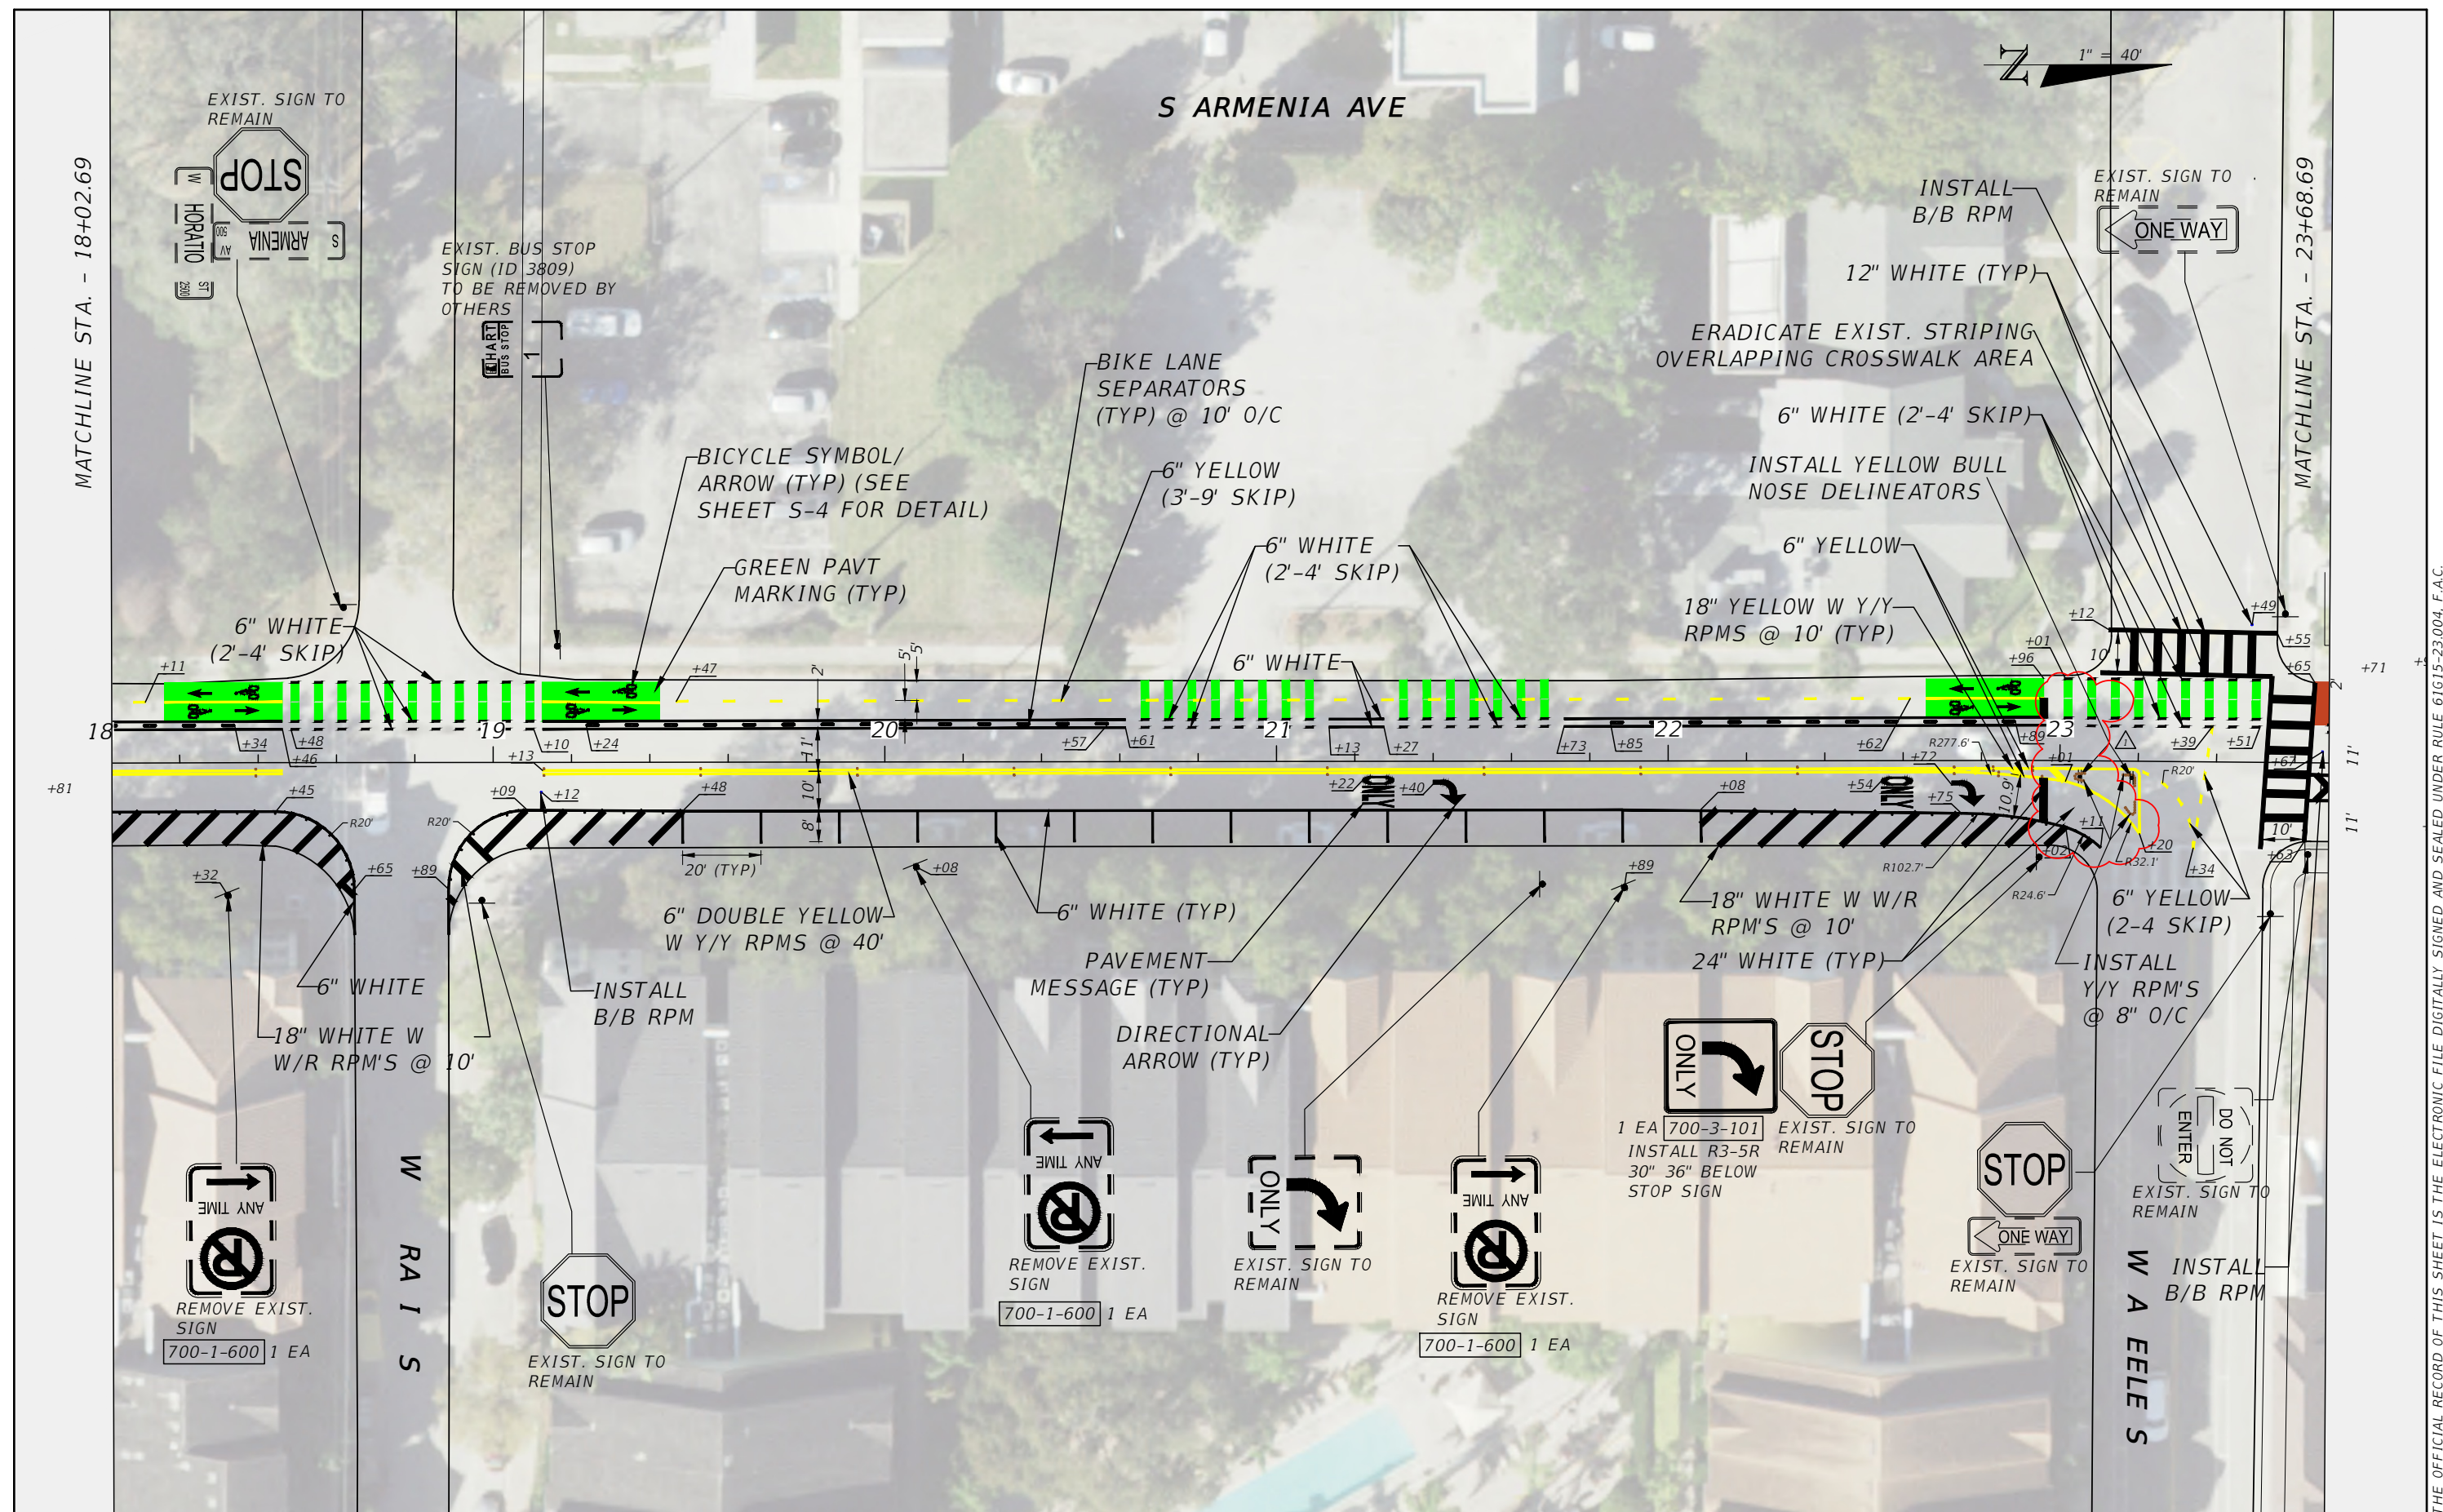


REVISIONS		CITY OF TAMPA MOBILITY DEPARTMENT			SIGNING AND PAVEMENT MARKING PLANS	SHEET NO.		
DATE	DESCRIPTION	DATE	DESCRIPTION	ROAD NO.			COUNTY	FINANCIAL PROJECT ID
2024/12/16	REMOVED PROPOSED CROSSWALK AND CONCRETE REMOVAL REVISED PAVT MARKINGS AND CALLOUTS	△		ROBERT CODY HATTON, P.E. P.E. LICENSE NUMBER 87480 CITY OF TAMPA 306 E JACKSON ST TAMPA, FLORIDA 33602 CERTIFICATE OF AUTHORIZATION N/A		S ARMENIA AVE	HILLSBOROUGH	----
								57

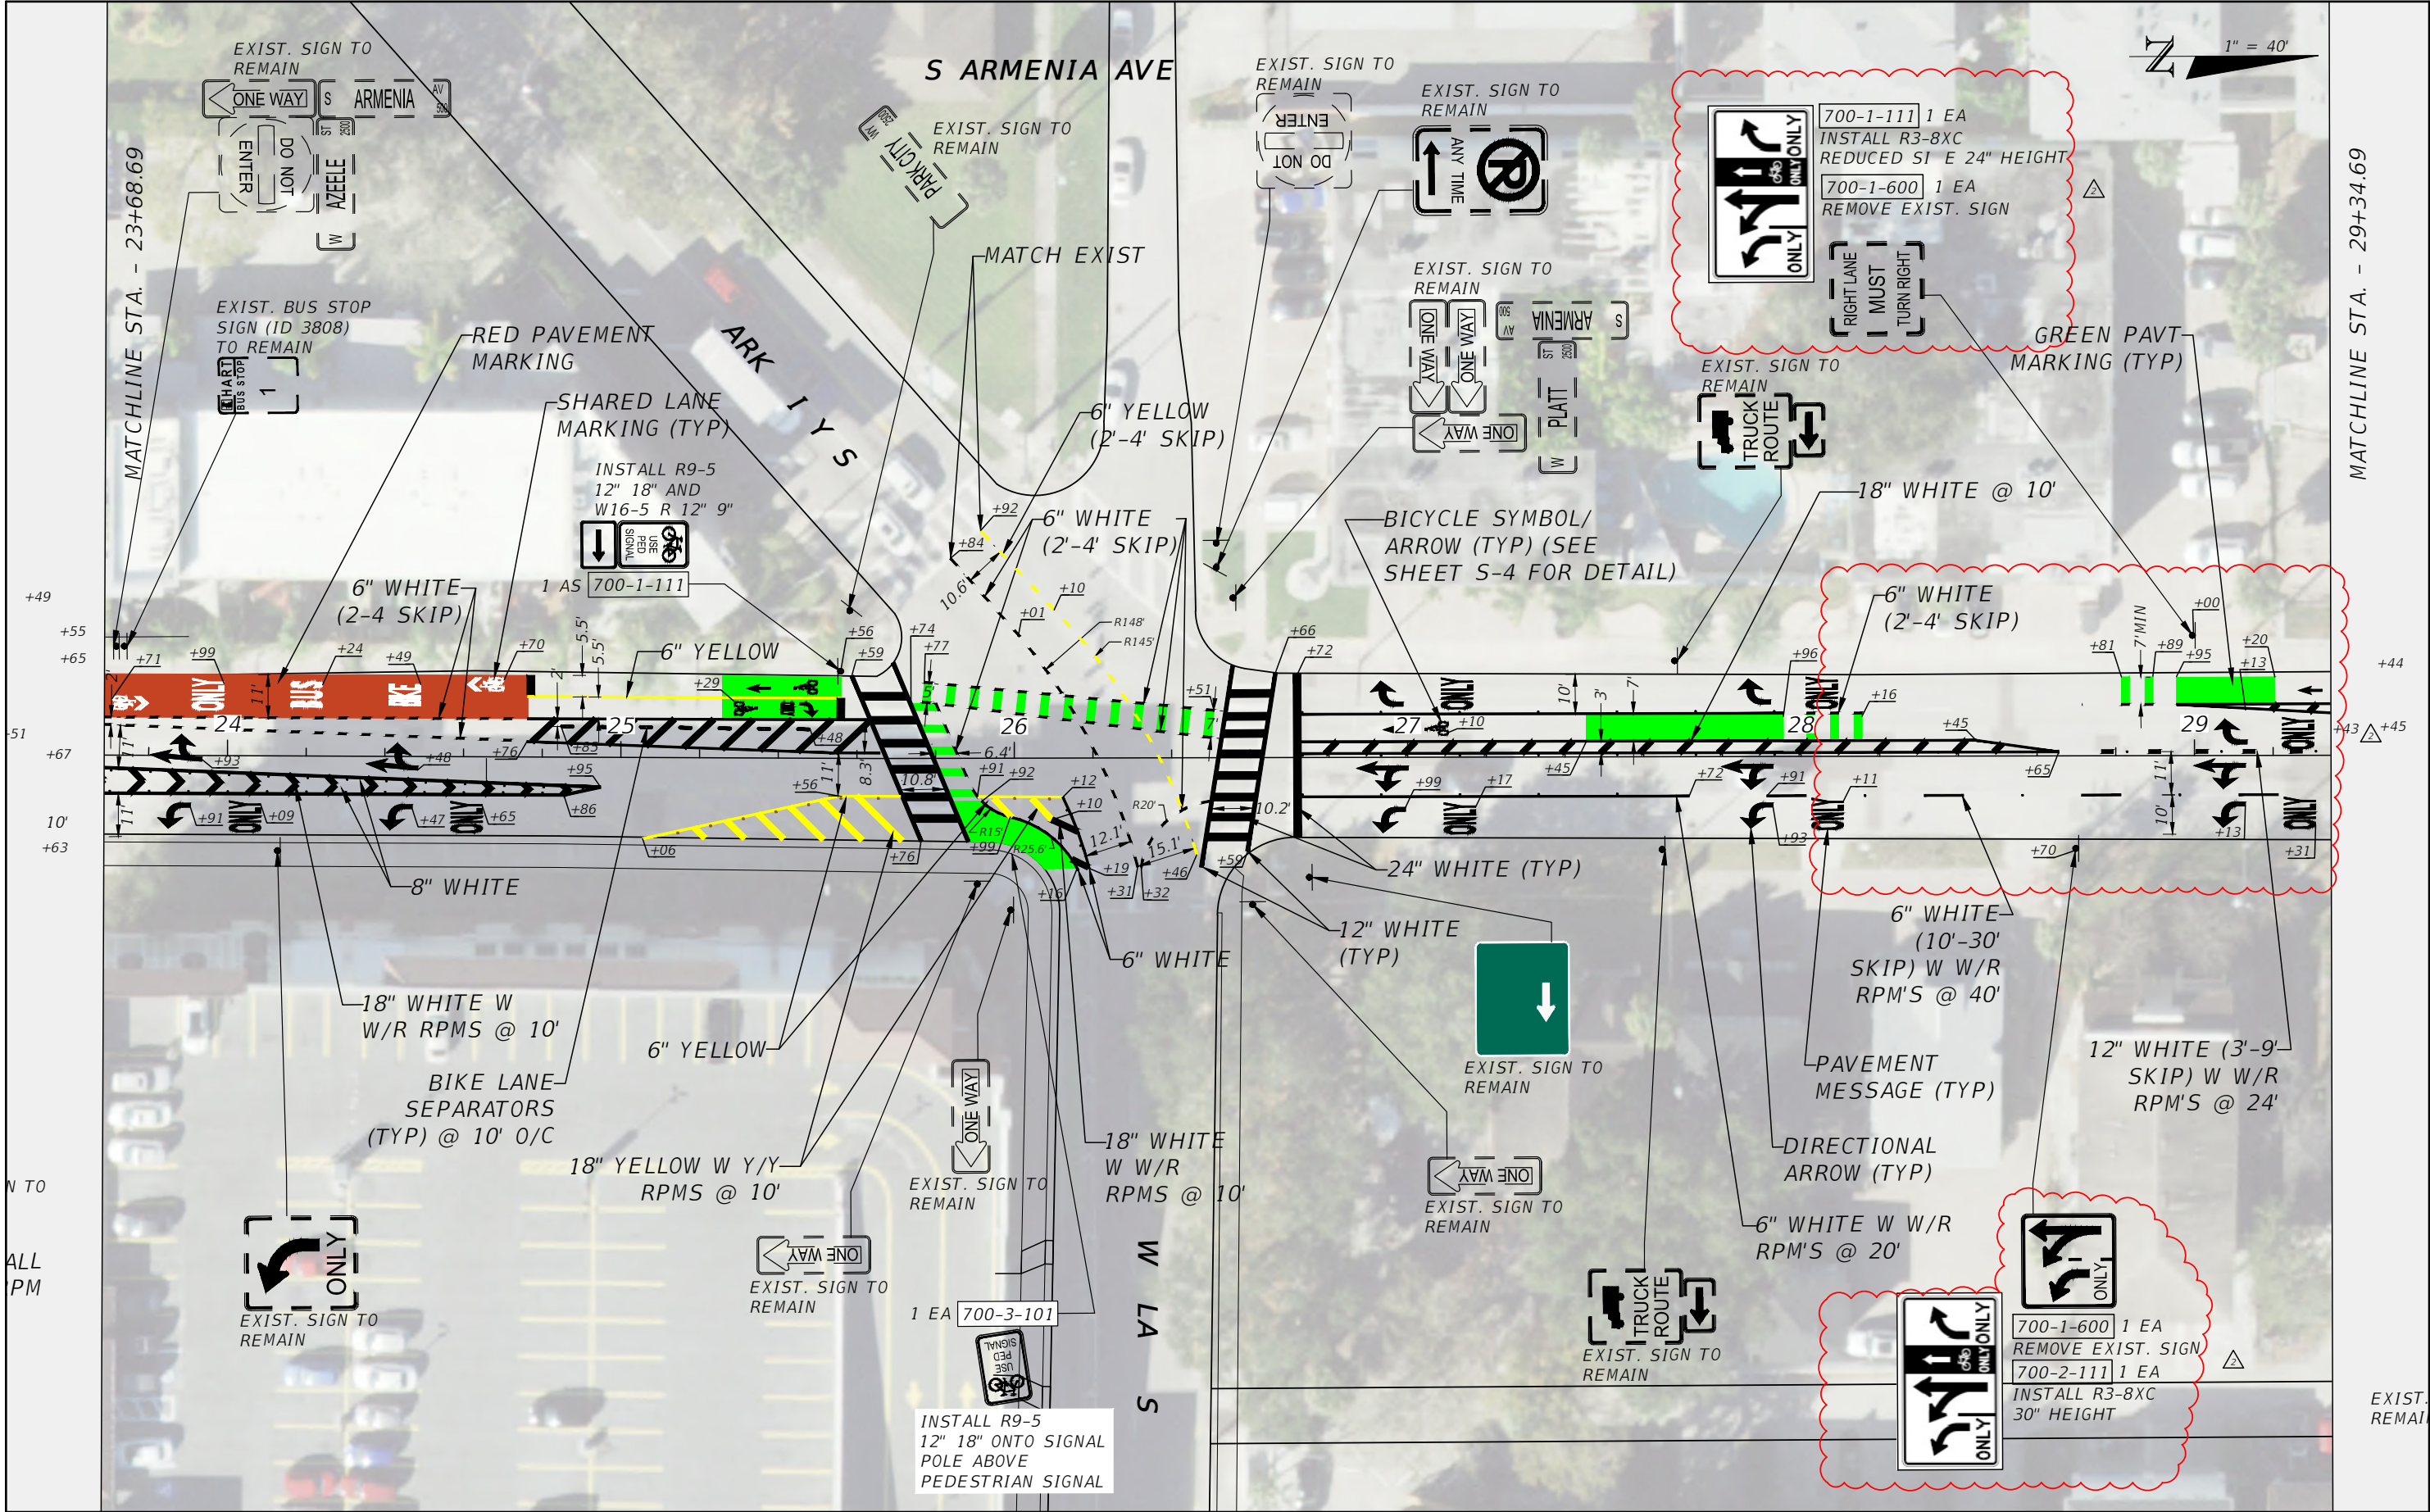

REVISIONS				ROBERT CODY HATTON, P.E. P.E. LICENSE NUMBER 87480 CITY OF TAMPA 306 E JACKSON ST TAMPA, FLORIDA 33602 CERTIFICATE OF AUTHORIZATION N/A	CITY OF TAMPA MOBILITY DEPARTMENT			SIGNING AND PAVEMENT MARKING PLANS	SHEET NO. 58
DATE	DESCRIPTION	DATE	DESCRIPTION		ROAD NO.	COUNTY	FINANCIAL PROJECT ID		
2025/2/14	REVISED PAVT MARKINGS AND CALLOUTS FOR RIGHT TURN LANE AND LANE USE ARROWS. ADDED SIGN REMOVAL AND INSTALLATION.				S ARMENIA AVE	HILLSBOROUGH	----		

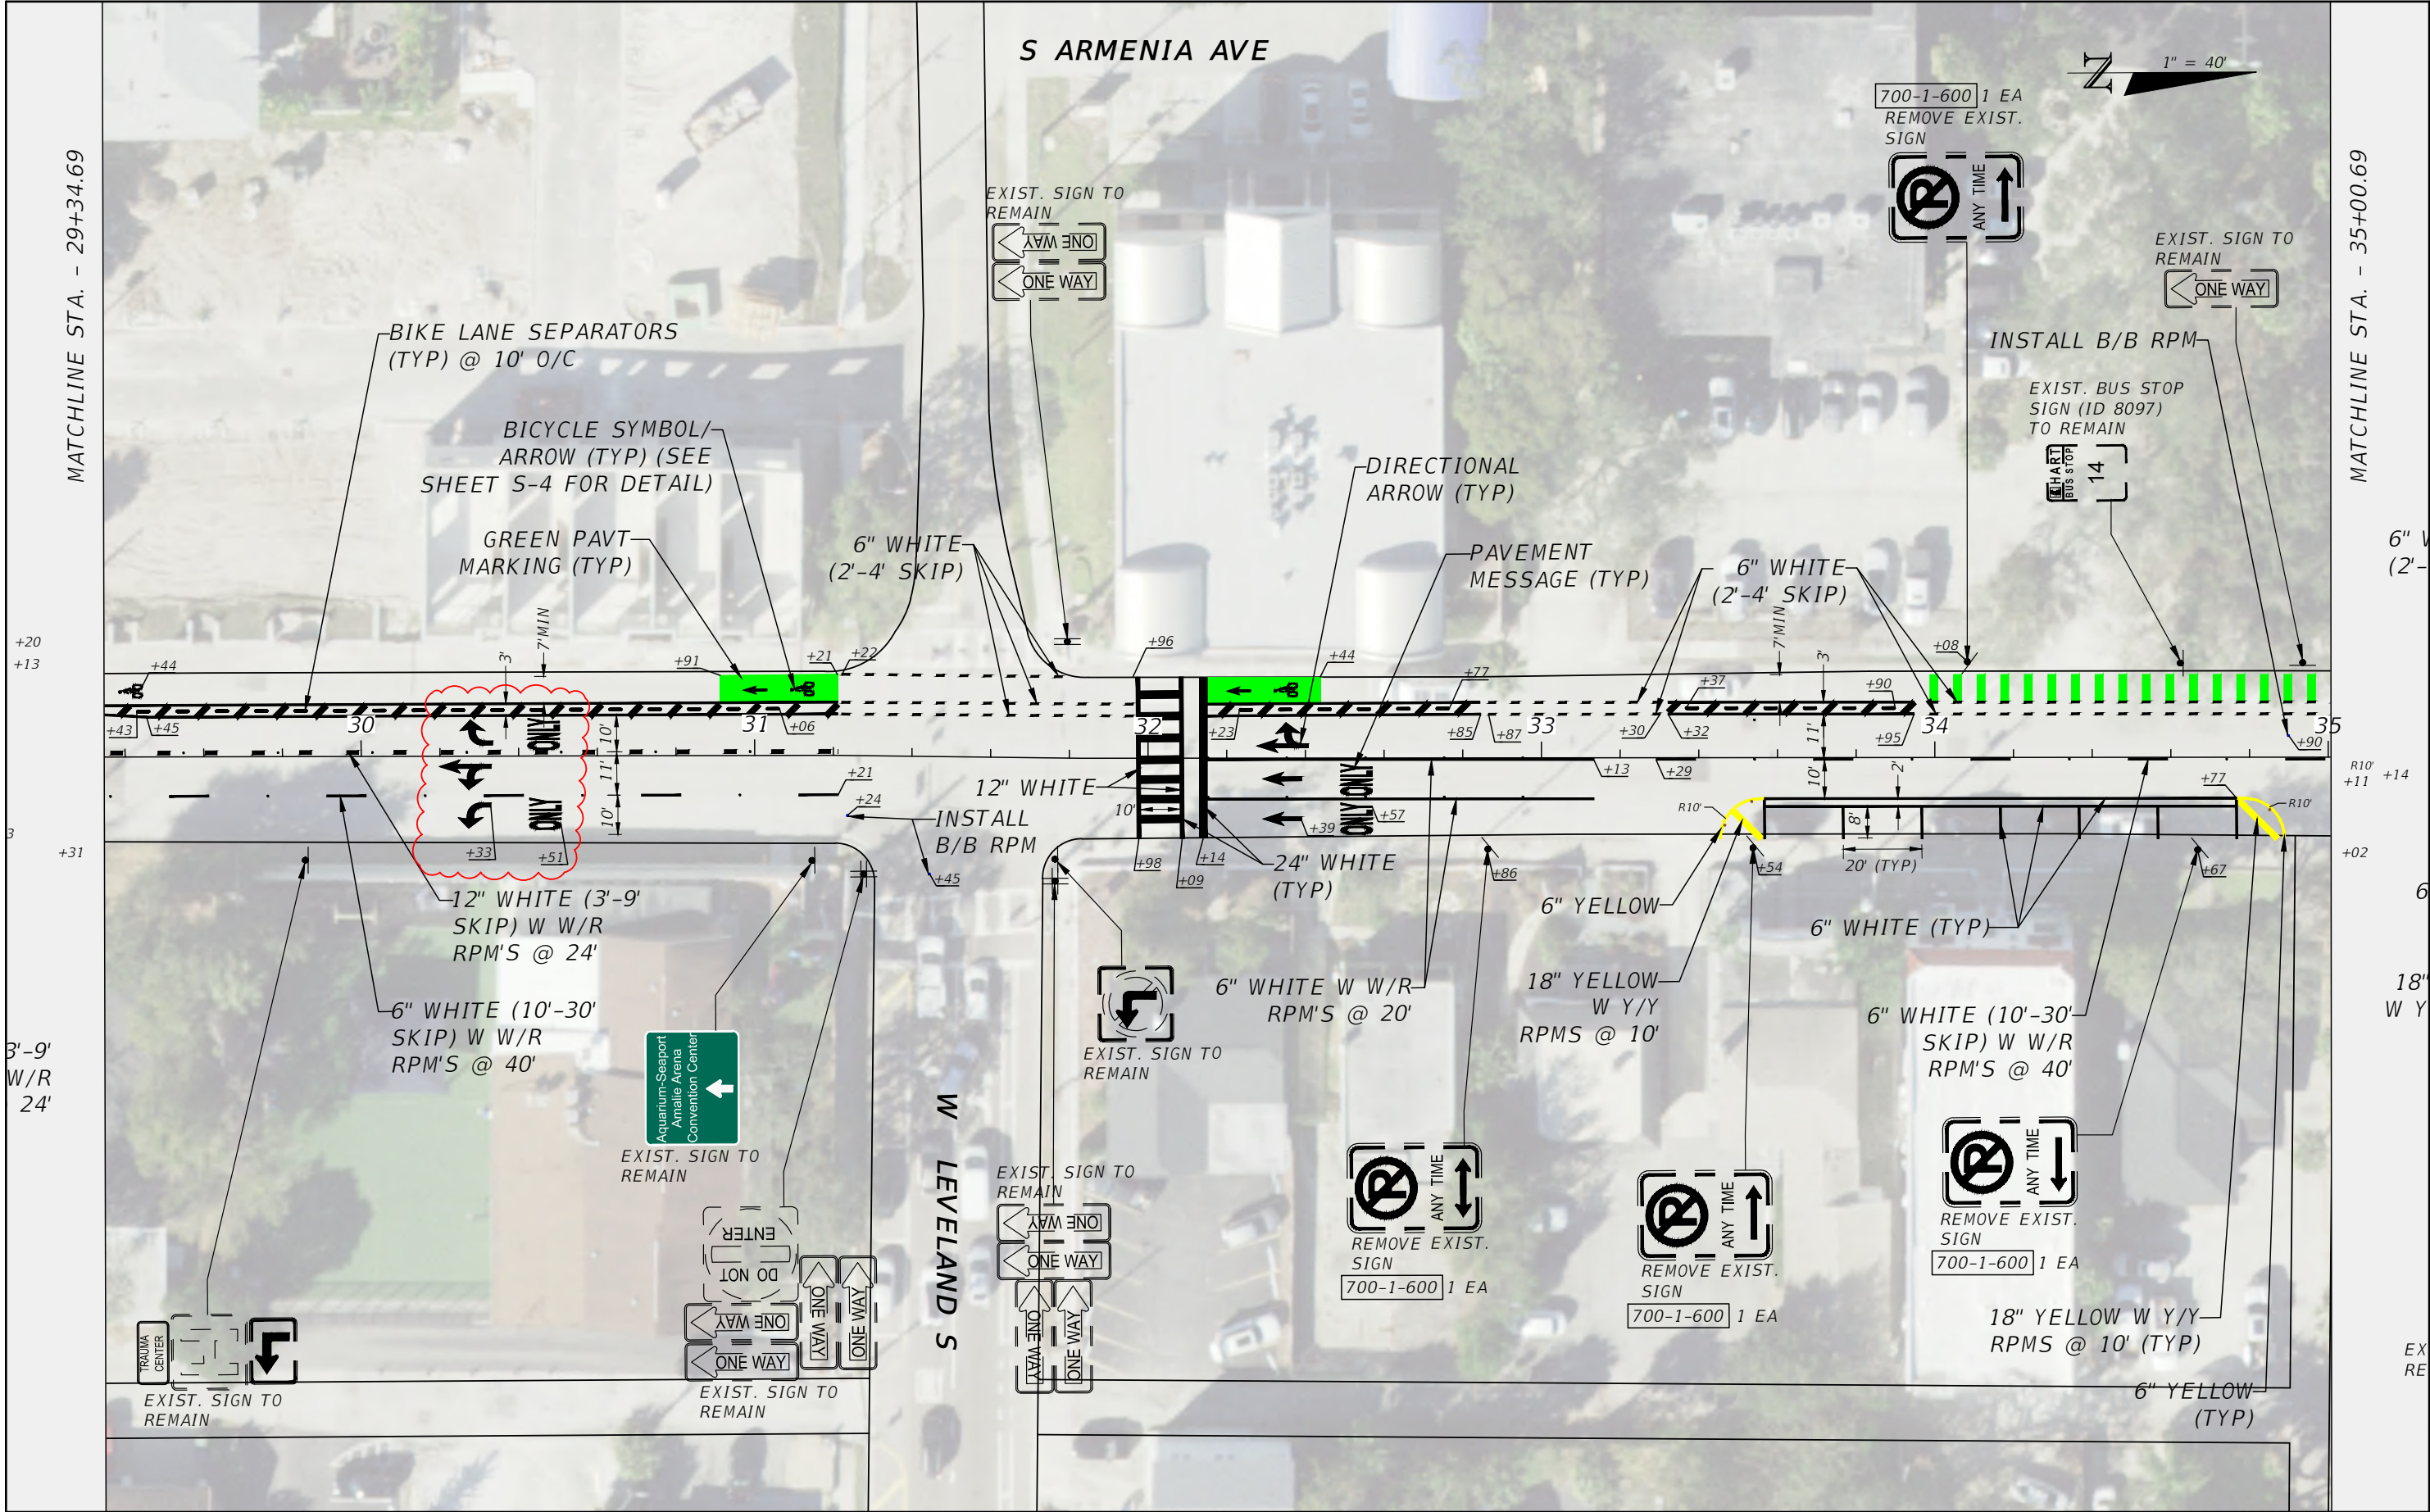

REVISIONS				ROBERT CODY HATTON, P.E. P.E. LICENSE NUMBER 87480 CITY OF TAMPA 306 E JACKSON ST TAMPA, FLORIDA 33602 CERTIFICATE OF AUTHORIZATION N/A	CITY OF TAMPA MOBILITY DEPARTMENT			SIGNING AND PAVEMENT MARKING PLANS	SHEET NO.
DATE	DESCRIPTION	DATE	DESCRIPTION		ROAD NO.	COUNTY	FINANCIAL PROJECT ID		
2025/2/14	ADDED CALLOUTS AND LANE USE ARROWS.				S ARMENIA AVE	HILLSBOROUGH	----		S9

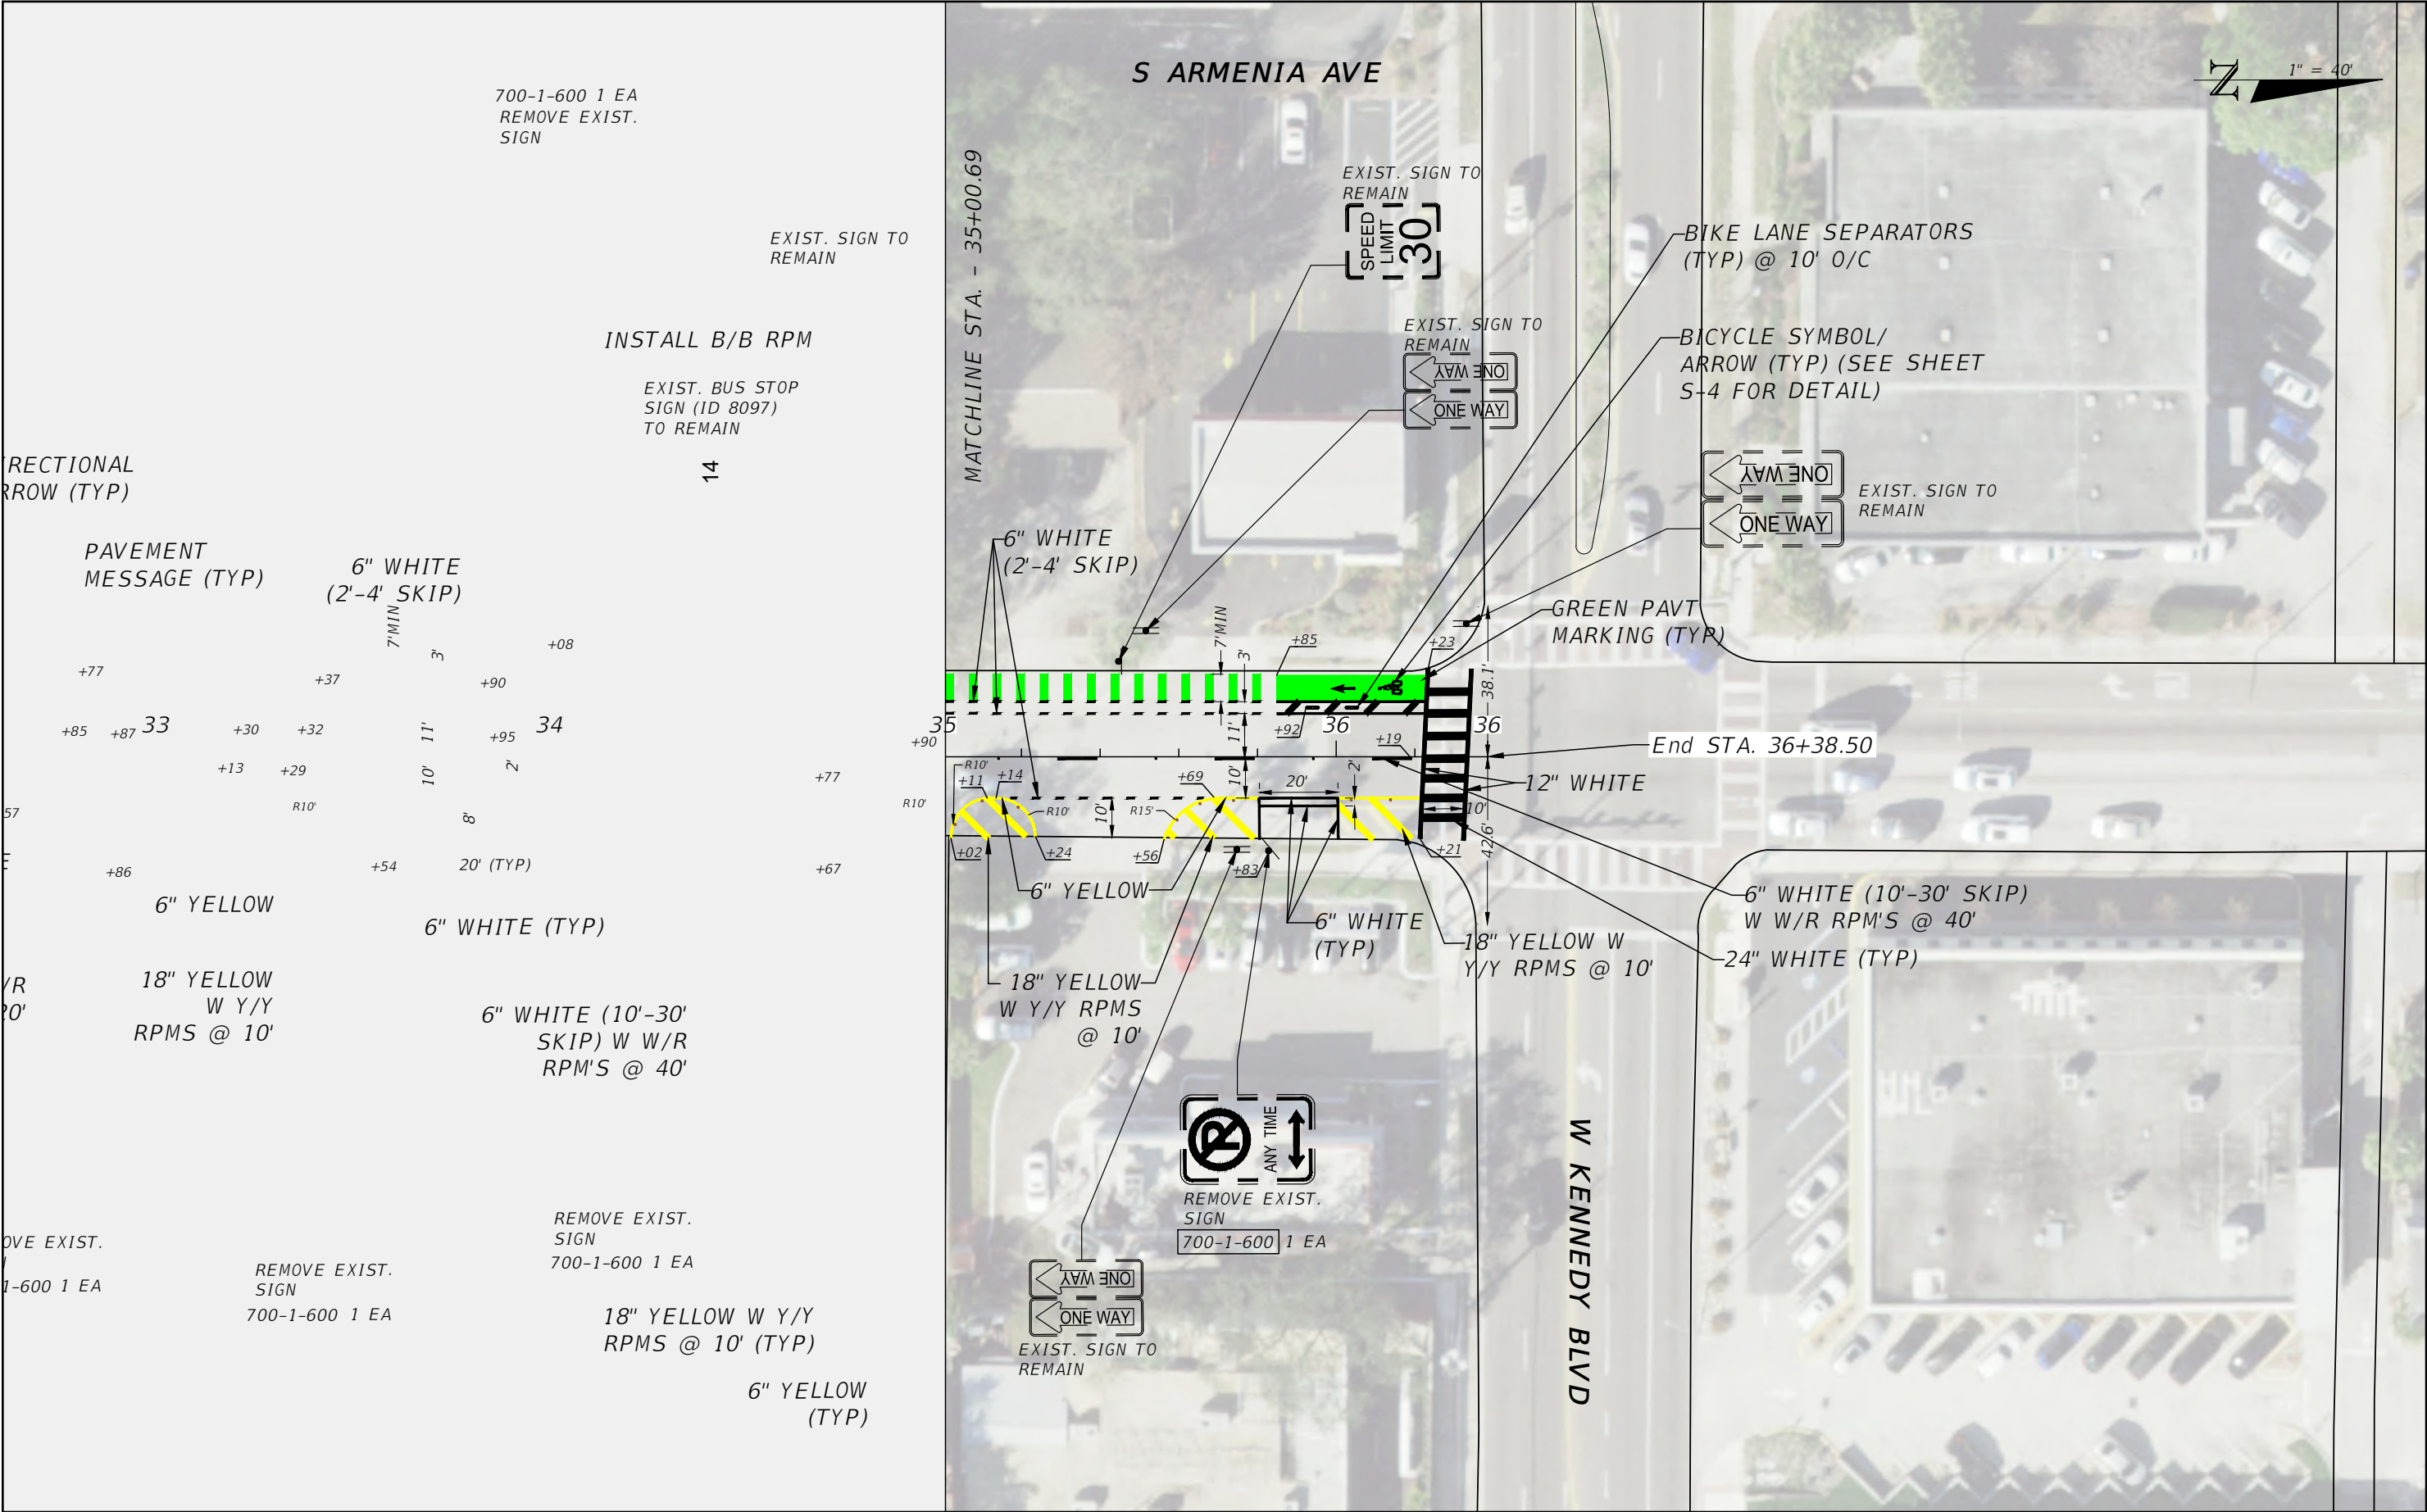

R E V I S I O N S				ROBERT CODY HATTON, P.E. P.E. LICENSE NUMBER 87480 CITY OF TAMPA 306 E JACKSON ST TAMPA, FLORIDA 33602 CERTIFICATE OF AUTHORIZATION N/A	CITY OF TAMPA			SIGNING AND PAVEMENT MARKING PLANS	SHEET NO.
DATE	DESCRIPTION	DATE	DESCRIPTION		MOBILITY DEPARTMENT				
----	-----				ROAD NO.	COUNTY	FINANCIAL PROJECT ID		
					S ARMENIA AVE	HILLSBOROUGH	----		
									S10