

# CITY OF TAMPA TRANSPORTATION AND STORMWATER SERVICES DEPARTMENT

## CONTRACT PLANS


CONTRACT NO.: 18-D-57101

### CITY OF TAMPA STORMWATER PONDING ASSIGNMENT - N. GLEN AVENUE DITCH ENCLOSURE


#### INDEX OF ROADWAY PLANS

SHEET NO.	SHEET DESCRIPTION
1	KEY SHEET
2	SIGNATURE SHEET
3	PROPOSED DRAINAGE MAP
4 - 5	EXISTING STRUCTURE DATA
6 - 8	TYPICAL SECTIONS
9 - 10	TYPICAL SECTION DETAILS
11 - 12	SUMMARY OF DRAINAGE STRUCTURES
13	GENERAL NOTES
14	PROJECT CONTROL
15 - 19	ROADWAY PLAN-PROFILE
20 - 30	DRAINAGE STRUCTURES
31 - 54	CROSS SECTIONS
55 - 56	SUMMARY OF QUANTITIES
57	TEMPORARY TRAFFIC CONTROL PLAN

Project Location

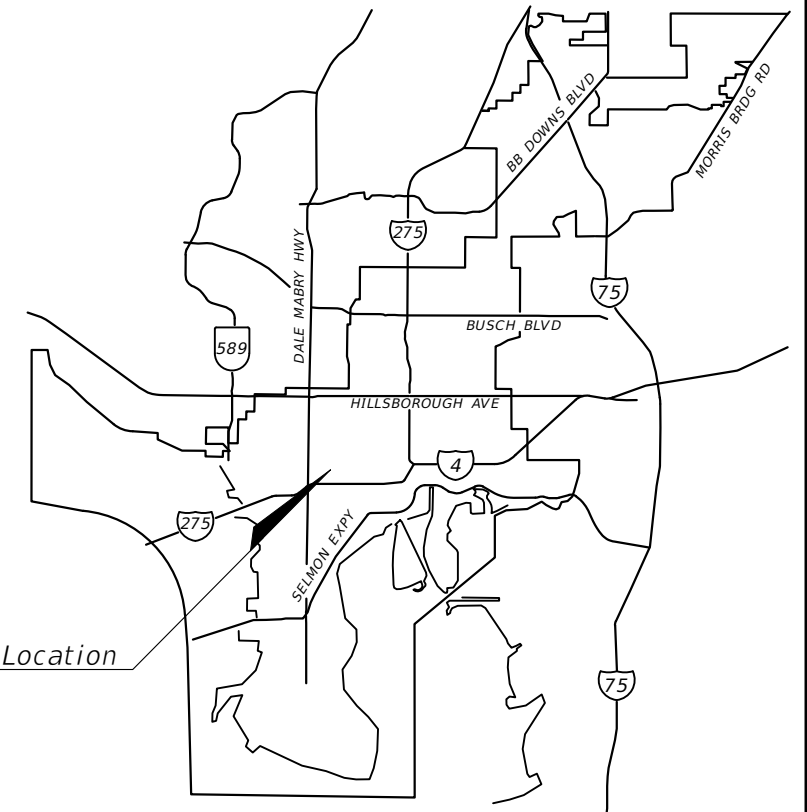

END PROJECT  
STA. 123+79.93

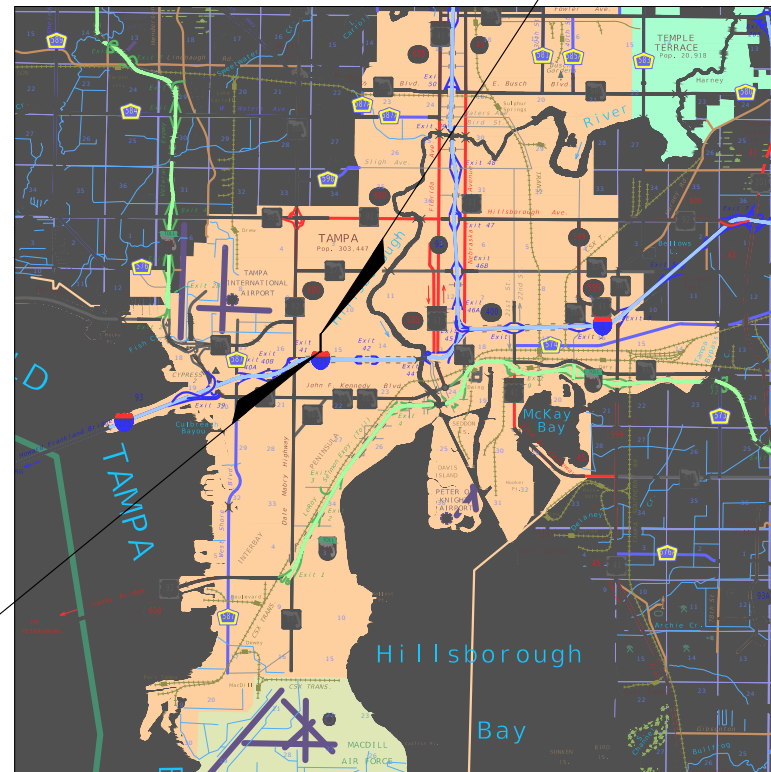

BEGIN PROJECT  
STA. 100+29.55



GOVERNING STANDARDS AND SPECIFICATIONS  
FLORIDA DEPARTMENT OF TRANSPORTATION FY  
2022-23 DESIGN STANDARDS AND REVISED  
INDEX DRAWING AS APPENDED HEREIN, AND  
FY 2017-18 STANDARD SPECIFICATIONS FOR  
ROAD AND BRIDGE CONSTRUCTION, AS  
AMENDED BY CONTRACT DOCUMENTS AND THE  
CITY OF TAMPA.

75% DESIGN  
PLANS

ENGINEER OF RECORD:


SEAN PATRICK CURRAN, P.E.  
P.E. NO.: 85318  
PATEL, GREENE & ASSOCIATES, LLC (PGA)  
12570 TELECOM DRIVE  
TEMPLE TERRACE, FLORIDA, 33637  
CONTRACT NO.: 15-D-57101  
VENDOR NO.: F452209743-001

CITY OF TAMPA PROJECT MANAGER:

JOLANTA OLBINSKA, P.E.

CONSTRUCTION CONTRACT NO.	FISCAL YEAR	SHEET NO.
TBD	22	1

THE OFFICIAL RECORD OF THIS SHEET IS THE ELECTRONIC FILE DIGITALLY SIGNED AND SEALED UNDER RULE 61G15-23.004, F.A.C.

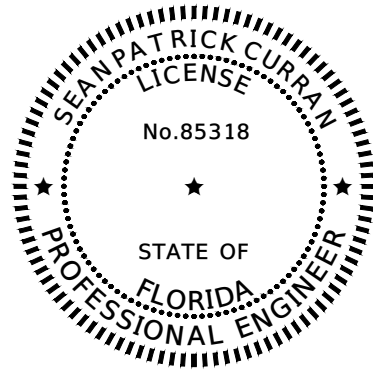

THIS ITEM HAS BEEN DIGITALLY

ON THE DATE ADJACENT TO THE SEAL


PRINTED COPIES OF THIS DOCUMENT ARE NOT CONSIDERED SIGNED AND SEALED AND THE SIGNATURE MUST BE VERIFIED ON ANY ELECTRONIC COPIES.

PATEL, GREENE & ASSOCIATES, LLC  
 12570 TELECOM DRIVE  
 TEMPLE TERRACE, FL 33637  
 SEAN PATRICK CURRAN, P.E. NO. 85318

THE ABOVE NAMED PROFESSIONAL ENGINEER SHALL BE RESPONSIBLE FOR THE FOLLOWING SHEETS IN ACCORDANCE WITH RULE 61G16-23.004 F.A.C.

SHEET NO.	SHEET DESCRIPTION
1	KEY SHEET
2	SIGNATURE SHEET
3	PROPOSED DRAINAGE MAP
4 - 5	EXISTING STRUCTURE DATA
6 - 8	TYPICAL SECTIONS
9 - 10	TYPICAL SECTION DETAILS
11 - 12	SUMMARY OF DRAINAGE STRUCTURES
13	GENERAL NOTES
15 - 19	ROADWAY PLAN-PROFILE
20 - 30	DRAINAGE STRUCTURES
31 - 54	CROSS SECTIONS
55 - 56	SUMMARY OF QUANTITIES
57	TEMPORARY TRAFFIC CONTROL PLAN

REVISIONS				SEAN PATRICK CURRAN, P.E. P.E. LICENSE NUMBER 85318 PATEL, GREENE & ASSOCIATES, LLC 12570 TELECOM DRIVE TEMPLE TERRACE, FLORIDA 33637	CITY OF TAMPA TRANSPORTATION DEPARTMENT			<i>SIGNATURE SHEET</i>	SHEET NO.
DATE	DESCRIPTION	DATE	DESCRIPTION		ROAD NO.	COUNTY	FINANCIAL PROJECT ID		2
					N/A	HILLSBOROUGH	18-D-57101		

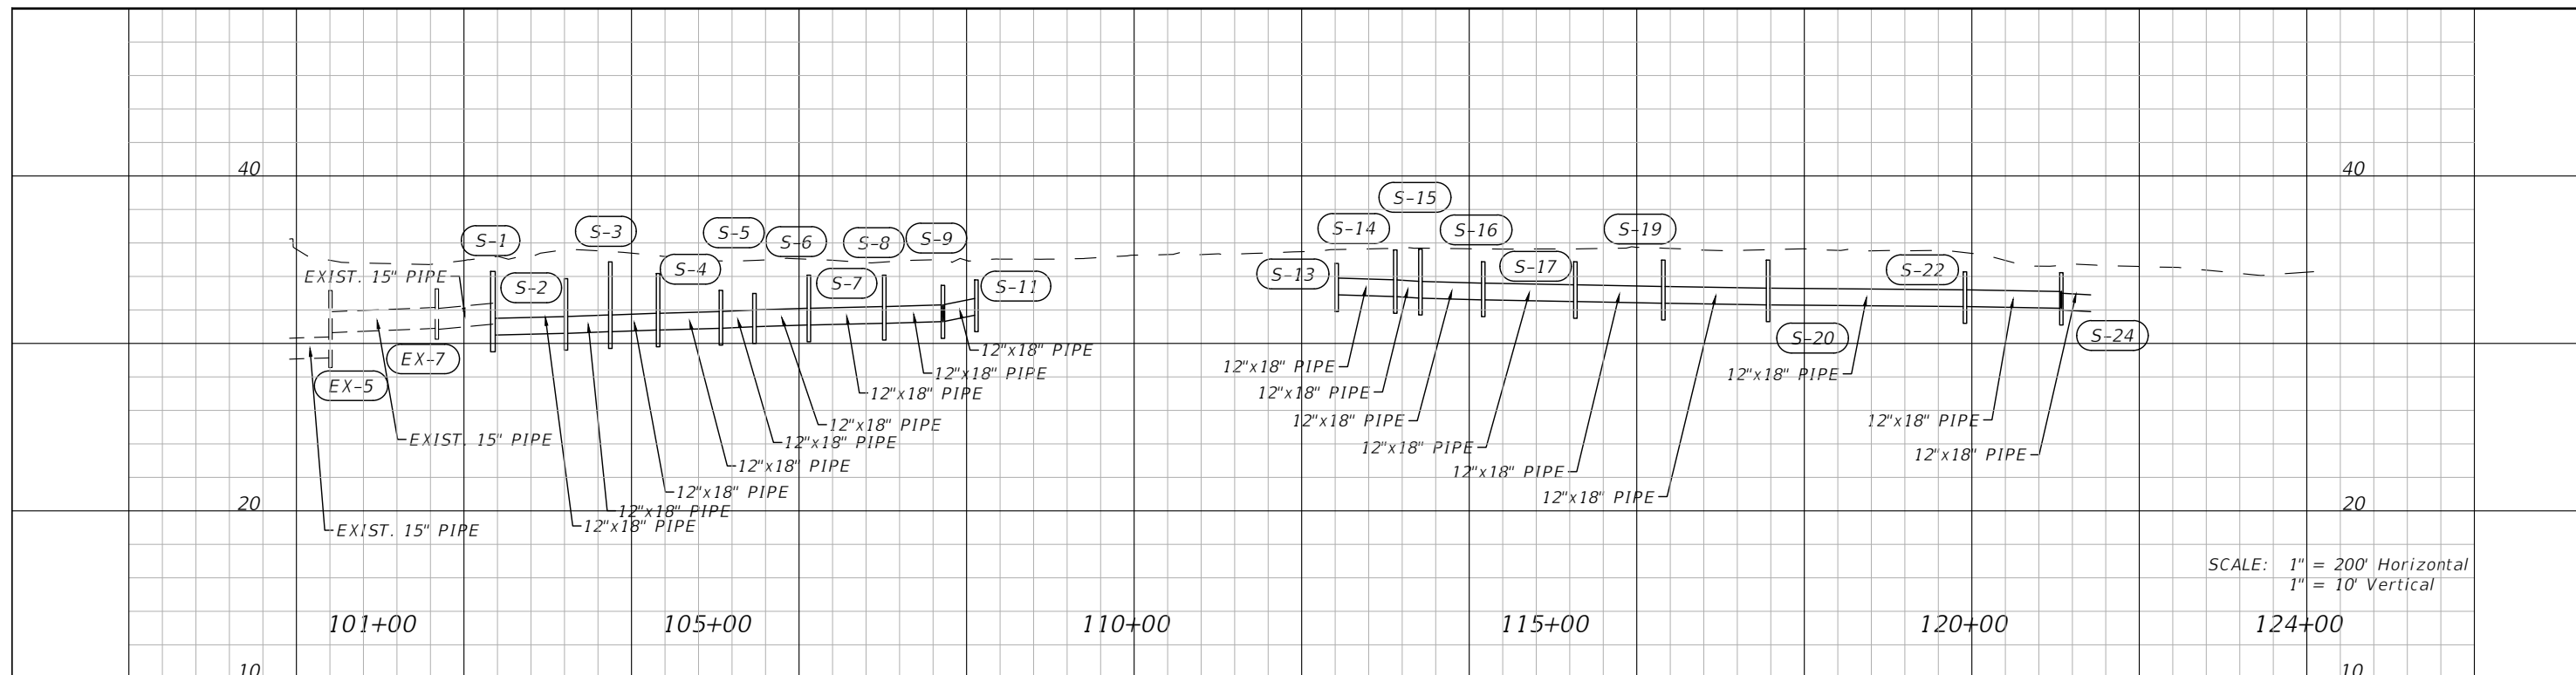

SCALE: 1" = 200' Horizontal  
1" = 10' Vertical



DO NOT USE THE INFORMATION ON THIS SHEET FOR CONSTRUCTION PURPOSES. THIS SHEET IS IN THE PLANS FOR DOCUMENTATION AND TO ASSIST CONSTRUCTION PERSONNEL WITH DRAINAGE CONCERNS.

BACKGROUND AERIAL IMAGE DATE: 2017

THE OFFICIAL RECORD OF THIS SHEET IS THE ELECTRONIC FILE DIGITALLY SIGNED AND SEALED UNDER RULE 61G15-23.004, F.A.C.

REVISIONS				SEAN PATRICK CURRAN, P.E. P.E. LICENSE NUMBER 85318 PATEL, GREENE & ASSOCIATES, LLC 12570 TELECOM DRIVE TEMPLE TERRACE, FLORIDA 33637	CITY OF TAMPA TRANSPORTATION DEPARTMENT			SHEET NO.  3
DATE	DESCRIPTION	DATE	DESCRIPTION		ROAD NO.	COUNTY	CITY CONTRACT NO.	
					N/A	HILLSBOROUGH	18-D-57101	

EX-1 MANHOLE  
RIM EL. = 35.58  
E INVERT (48" RCP) = 21.53  
W INVERT (48" RCP) = 21.29

EX-2 MANHOLE  
RIM EL. = 36.08  
E INVERT (48" RCP) = 21.93  
W INVERT (48" RCP) = 21.93  
N INVERT (15" RCP) = 29.14  
NE INVERT (15" RCP) = 28.98

EX-3 MANHOLE  
RIM EL. = 36.13  
E INVERT (48" RCP) = 22.34  
W INVERT (48" RCP) = 22.43  
N INVERT (18" RCP) = 26.98

EX-4 CURB INLET  
TOP EL = 35.16  
SW INVERT (15" RCP) = 29.57

EX-5 GRATE INLET  
GRATE EL = 33.07  
S INVERT (15" RCP) = 29.06  
N INVERT (15" RCP) = 30.64

EX-6 GRATE INLET  
GRATE EL = 32.59  
E INVERT (15" RCP) = 30.68

EX-7 GRATE INLET  
GRATE EL = 33.40  
S INVERT (15" RCP) = 30.90  
N INVERT (15" RCP) = 30.83  
W INVERT (15" RCP) = 30.67

EX-8 GRATE INLET  
GRATE EL = 34.30  
S INVERT (15" RCP) = 31.15  
N INVERT (12" RCP) = 31.07

EX-9 12" RCP  
N INVERT (12" RCP) = 31.27

EX-10 12" PVC  
S INVERT (12" PVC) = 31.89  
N INVERT (12" PVC) = 32.16

EX-11 12" RCP  
S INVERT (12" RCP) = 31.84  
N INVERT (12" RCP) = 31.55

EX-12 12" RCP  
E INVERT (12" RCP) = 32.88  
W INVERT (12" RCP) = 32.74

EX-13 12" RCP  
E INVERT (12" RCP) = 32.57  
W INVERT (12" RCP) = 32.68

EX-14 12" RCP  
S INVERT (12" RCP) = 32.08  
N INVERT (12" RCP) = 32.23

EX-15 12" RCP  
E INVERT (12" RCP) = 32.95  
W INVERT (12" RCP) = 32.92

EX-16 12" RCP  
E INVERT (12" RCP) = 32.24  
W INVERT (12" RCP) = 33.15

EX-17 14"x23" RCP  
S INVERT = 33.34  
N INVERT = 32.24

EX-18 12" RCP  
S INVERT = 32.60  
N INVERT = 32.67

EX-19 12" RCP  
E INVERT = 32.53

EX-20 12" RCP  
E INVERT = 33.02  
W INVERT = 32.89

EX-21 12"x18" RCP  
S INVERT = 32.90  
N INVERT = 32.91

EX-22 12" RCP  
S INVERT = 32.02  
N INVERT = 32.89

EX-23 12"x18" RCP  
E INVERT = 33.77  
W INVERT = 33.63

EX-24 GRATE INLET  
GRATE EL = 35.33  
N INVERT (15" RCP) = 28.73

EX-25 MANHOLE  
RIM EL. = 35.83  
S INVERT (15" RCP) = 28.23  
W INVERT (18" RCP) = 28.13  
NE INVERT (15" RCP) = 30.43

EX-26 GRATE INLET  
GRATE EL = 35.27  
N INVERT (15" RCP) = 30.87

EX-27 12" RCP  
E INVERT = 33.88  
W INVERT = 34.09

EX-28 12" RCP  
E INVERT = 33.80  
W INVERT = 33.88

EX-29 18" HDPE  
S INVERT = 34.23  
N INVERT = 34.16

EX-30 12" RCP  
S INVERT = 34.01  
N INVERT = 33.79

EX-31 12" RCP  
S INVERT = 33.79  
N INVERT = 33.57

EX-32 12" RCP  
S INVERT = 33.62  
N INVERT = 33.30

EX-33 12" RCP  
S INVERT = 33.49  
N INVERT = 33.69

EX-34 12" RCP  
S INVERT = 33.77  
N INVERT = 33.61

EX-35 12" RCP  
S INVERT = 33.49  
N INVERT = 33.38

EX-36 12" RCP  
S INVERT = 33.53  
N INVERT = 33.55

EX-37 12" RCP  
S INVERT = 33.57  
N INVERT = 33.64

EX-38 12" RCP  
S INVERT = 33.24  
N INVERT = 32.83


EX-39 12" RCP  
S INVERT = 33.39  
N INVERT = 33.22

REVISIONS				SEAN PATRICK CURRAN, P.E. P.E. LICENSE NUMBER 85318 PATEL, GREENE & ASSOCIATES, LLC 12570 TELECOM DRIVE TEMPLE TERRACE, FLORIDA 33637	CITY OF TAMPA TRANSPORTATION DEPARTMENT			EXISTING STRUCTURE DATA (1)	SHEET NO.
DATE	DESCRIPTION	DATE	DESCRIPTION		ROAD NO.	COUNTY	CITY CONTRACT NO.		
					N/A	HILLSBOROUGH	18-D-57101		4


EX-39	12" RCP S INVERT = 33.39 N INVERT = 33.22	V	12" RCP E INVERT = 32.06
EX-40	12" CMP S INVERT = 33.47 N INVERT = 33.49	EX-51	GRATE INLET GRATE EL = 33.69 E INVERT (12" RCP) = 32.06 W INVERT (12" RCP) = 32.20
EX-41	12" RCP W INVERT = 32.99 E INVERT = 32.57	EX-52	12" RCP E INVERT = 32.02
EX-42	MES, 15" HDPE, MES W INVERT = 32.29 E INVERT = 32.26	EX-53	12" RCP E INVERT = 32.90 W INVERT = 32.14
EX-43	MES, 15" HDPE, MES W INVERT = 32.29 E INVERT = 32.09	EX-54	GRATE INLET GRATE EL = 34.30 E INVERT (18" RCP) = 32.06 W INVERT (18" RCP) = 32.10
EX-44	12"x18" RCP W INVERT = 32.14 E INVERT = 31.92	EX-55	GRATE INLET GRATE EL = 34.11 E INVERT (18" RCP) = 32.07 W INVERT (18" RCP) = 32.02
EX-45	12" RCP E INVERT = 32.40 W INVERT = 32.07	EX-56	GRATE INLET GRATE EL = 34.04 E INVERT (18" RCP) = 31.96 W INVERT (18" RCP) = 32.04
EX-46	12" RCP (E END), 12" PVC (W END) E INVERT = 32.07 W INVERT = 32.40	EX-57	GRATE INLET GRATE EL = 34.13 E INVERT (18" RCP) = 31.60 W INVERT (18" RCP) = 31.82
EX-47	15" RCP S INVERT = 32.29 N INVERT = 32.19	EX-58	GRATE INLET GRATE EL = 33.77 E INVERT (18" RCP) = 31.74 W INVERT (18" RCP) = 31.84
EX-48	12" RCP W INVERT = 31.94	EX-59	18" RCP E INVERT (18" RCP) = 31.75
EX-49	GRATE INLET GRATE EL = 33.95 E INVERT (12" RCP) = 32.30 W INVERT (12" RCP) = 31.95		

REVISIONS				SEAN PATRICK CURRAN, P.E. P.E. LICENSE NUMBER 85318 PATEL, GREENE & ASSOCIATES, LLC 12570 TELECOM DRIVE TEMPLE TERRACE, FLORIDA 33637	CITY OF TAMPA TRANSPORTATION DEPARTMENT			EXISTING STRUCTURE DATA (2)	SHEET NO.
DATE	DESCRIPTION	DATE	DESCRIPTION		ROAD NO.	COUNTY	CITY CONTRACT NO.		
					N/A	HILLSBOROUGH	18-D-57101		5

\*CONC. SIDEWALK TYPICAL, SEE TYPICAL SECTION  
DETAIL FOR LOCATIONS OF FLEXIBLE SIDEWALK

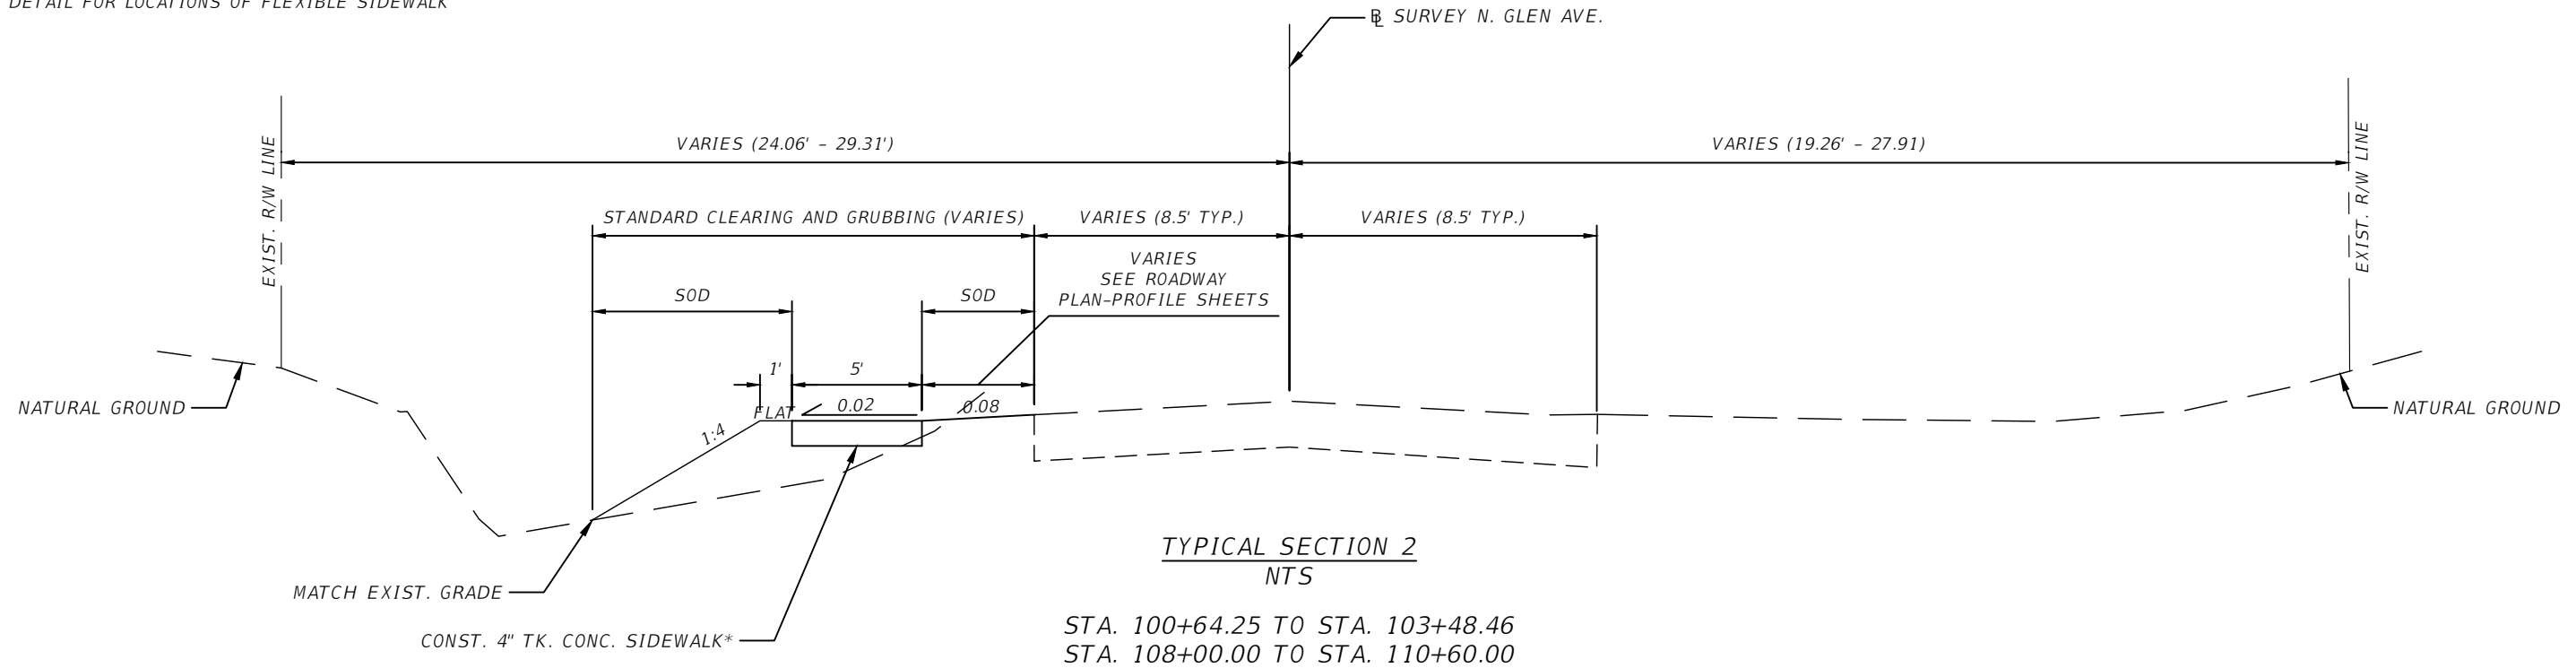

**TRAFFIC DATA**  
CURRENT YEAR = 2022 AADT = <400  
K = N/A D=50% T=N/A  
DESIGN SPEED = 25 MPH

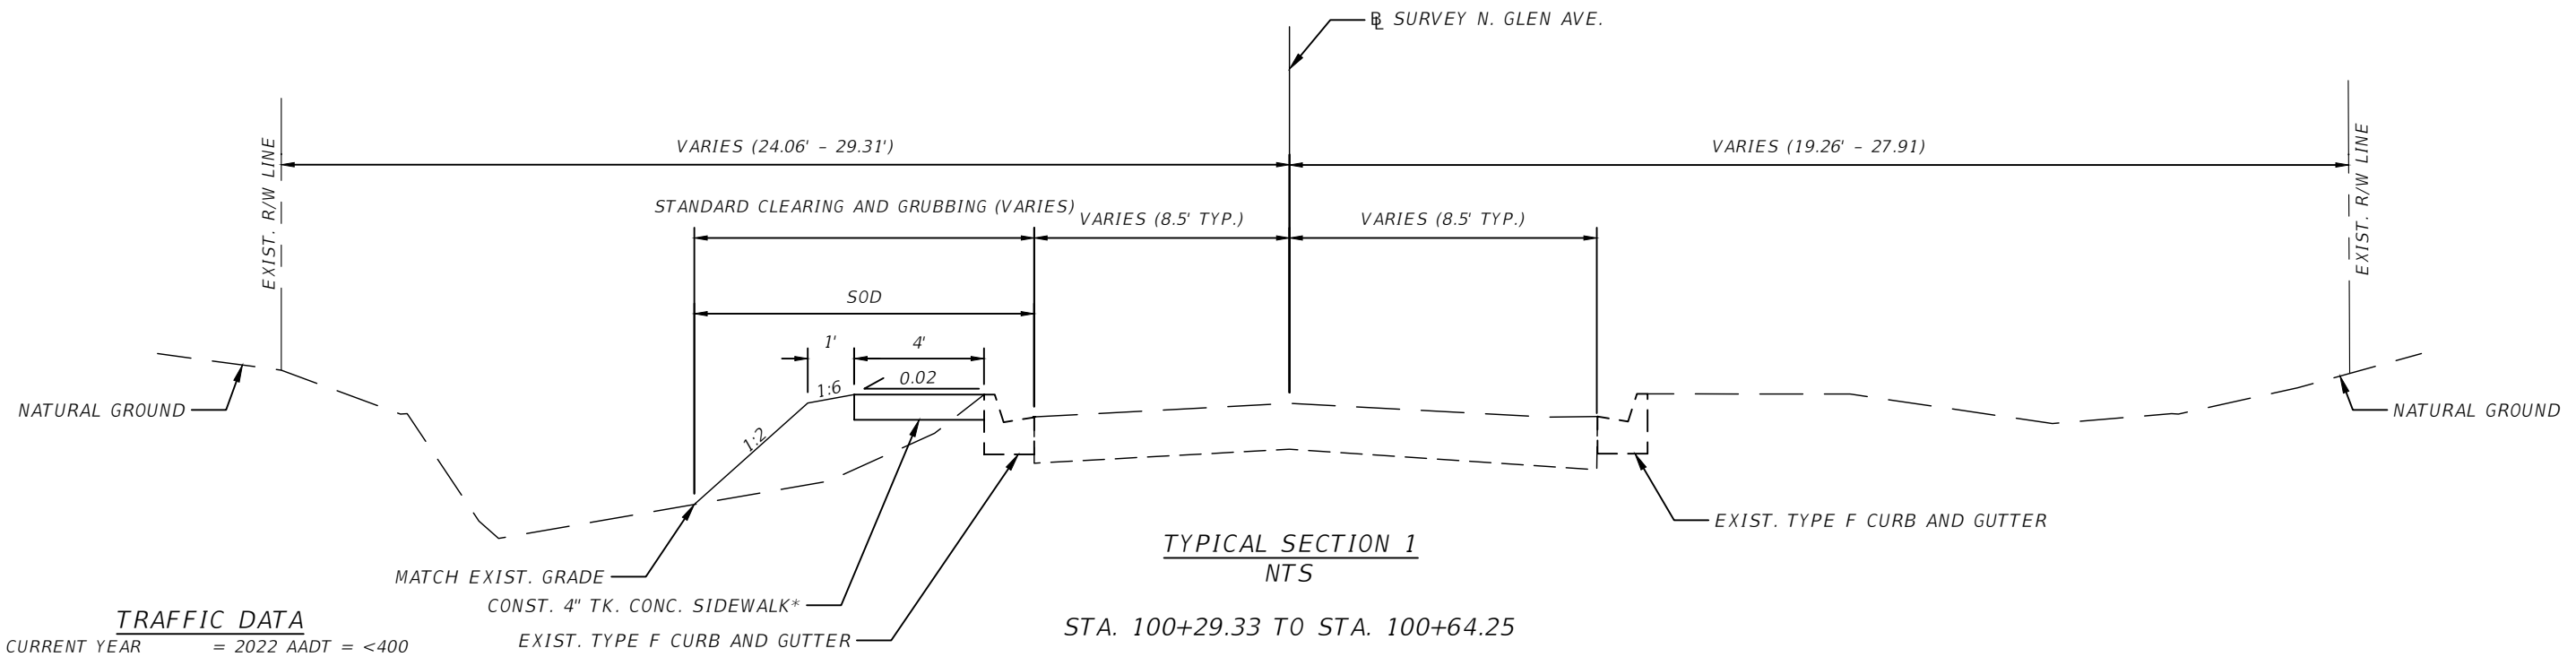


**TRAFFIC DATA**  
CURRENT YEAR = 2022 AADT = <400  
K = N/A D=50% T=N/A  
DESIGN SPEED = 25 MPH

THE OFFICIAL RECORD OF THIS SHEET IS THE ELECTRONIC FILE DIGITALLY SIGNED AND SEALED UNDER RULE 61G15-23.004, F.A.C.


REVISIONS				SEAN PATRICK CURRAN, P.E. P.E. LICENSE NUMBER 85318 PATEL, GREENE & ASSOCIATES, LLC 12570 TELECOM DRIVE TEMPLE TERRACE, FLORIDA 33637	CITY OF TAMPA TRANSPORTATION DEPARTMENT			SHEET NO.  6
DATE	DESCRIPTION	DATE	DESCRIPTION		ROAD NO.	COUNTY	CITY PROJECT NO.	
					N/A	HILLSBOROUGH	18-D-57101	

\*CONC. SIDEWALK TYPICAL, SEE TYPICAL SECTION  
DETAIL FOR LOCATIONS OF FLEXIBLE SIDEWALK

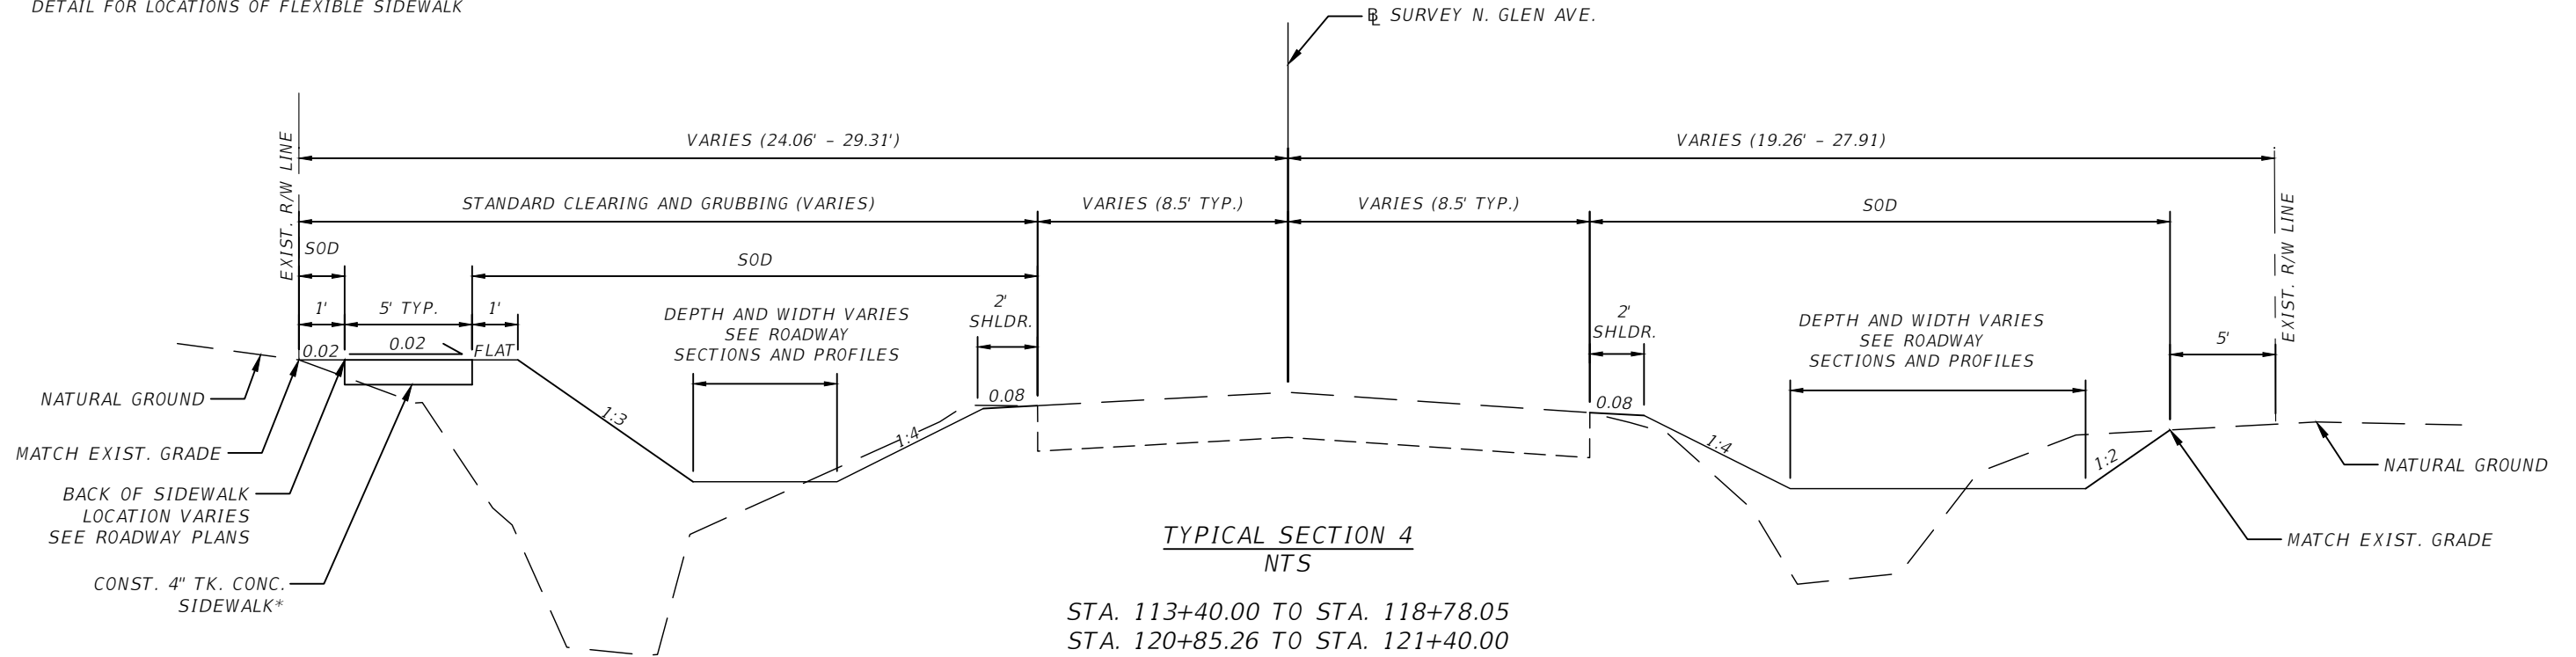

**TRAFFIC DATA**

CURRENT YEAR = 2022 AADT = <400  
K = N/A D=50% T=N/A  
DESIGN SPEED = 25 MPH

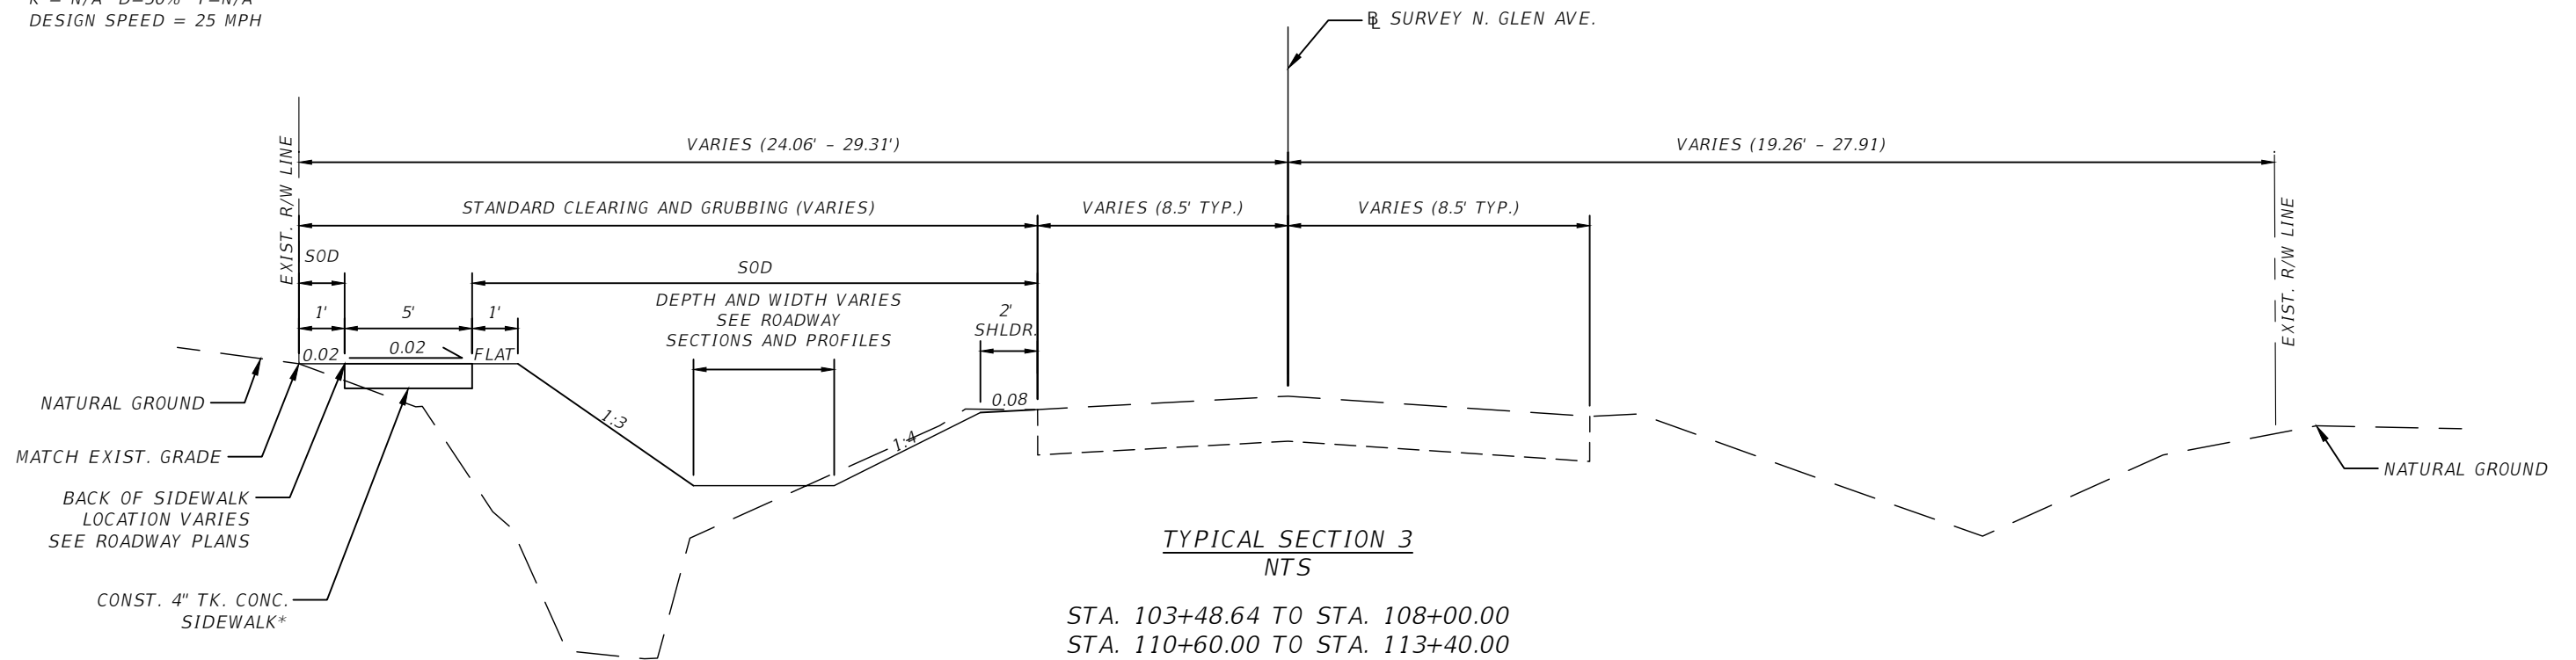


**TRAFFIC DATA**

CURRENT YEAR = 2022 AADT = <400  
K = N/A D=50% T=N/A  
DESIGN SPEED = 25 MPH

REVISIONS				SEAN PATRICK CURRAN, P.E. P.E. LICENSE NUMBER 85318 PATEL, GREENE & ASSOCIATES, LLC 12570 TELECOM DRIVE TEMPLE TERRACE, FLORIDA 33637	CITY OF TAMPA TRANSPORTATION DEPARTMENT			<b>TYPICAL SECTIONS (2)</b>	SHEET NO.
DATE	DESCRIPTION	DATE	DESCRIPTION		ROAD NO.	COUNTY	CITY PROJECT NO.		7
					N/A	HILLSBOROUGH	18-D-57101		

THE OFFICIAL RECORD OF THIS SHEET IS THE ELECTRONIC FILE DIGITALLY SIGNED AND SEALED UNDER RULE 61G15-23.004, F.A.C.

\*CONC. SIDEWALK TYPICAL, SEE TYPICAL SECTION  
DETAIL FOR LOCATIONS OF FLEXIBLE SIDEWALK

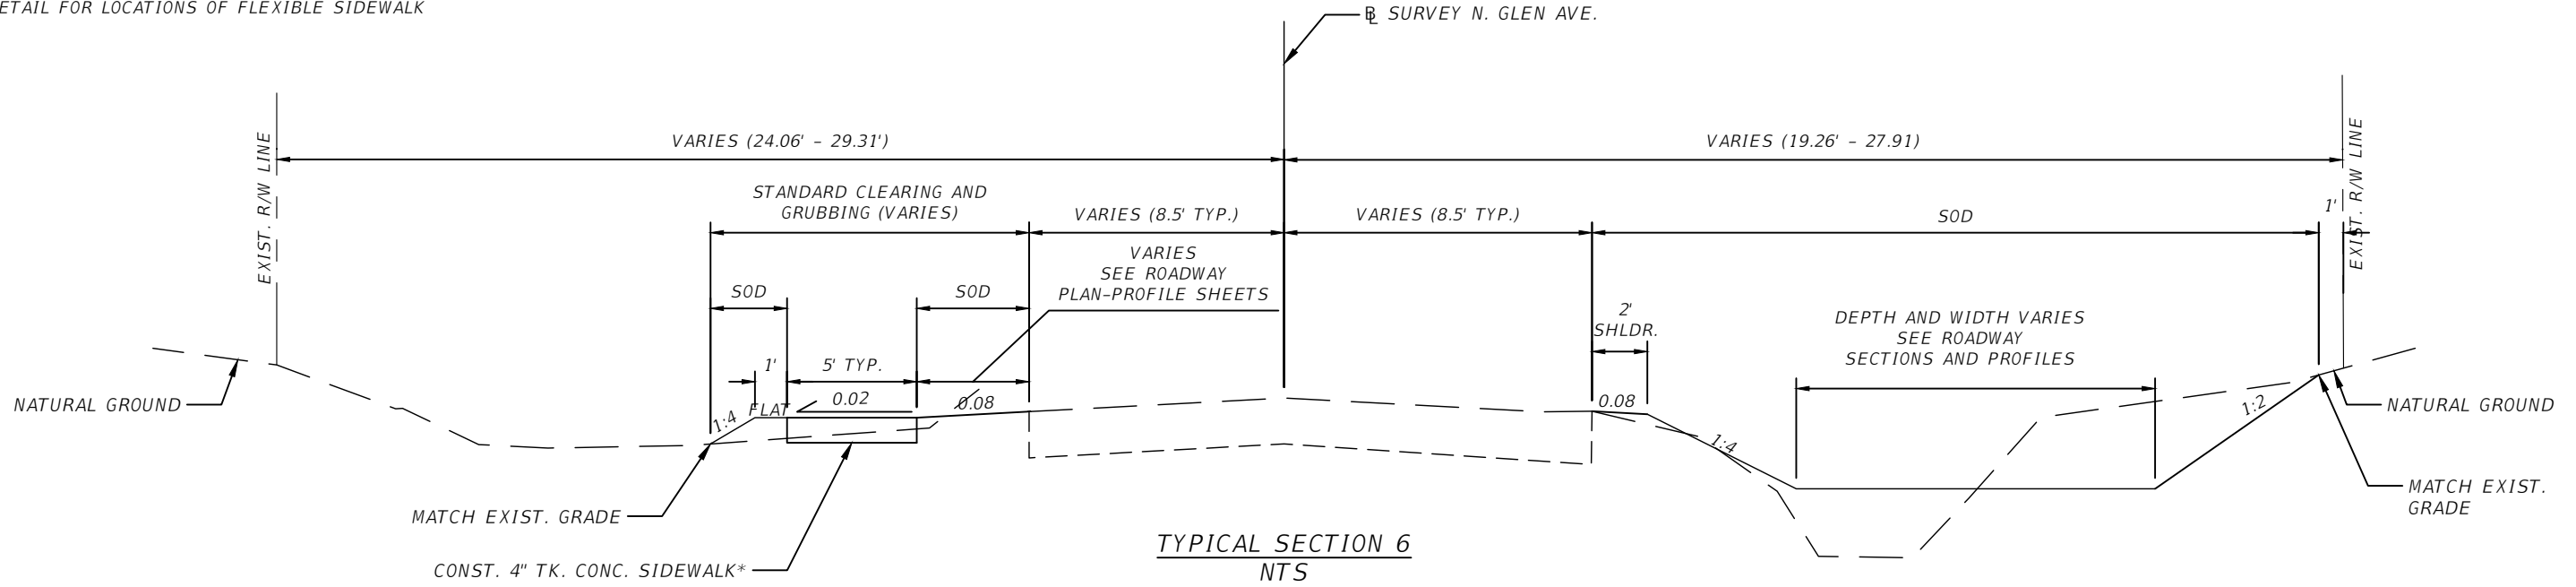


**TYPICAL SECTION 6**  
NTS

STA. 121+40.00 TO STA. 123+79.93

**TRAFFIC DATA**

CURRENT YEAR = 2022 AADT = <400  
K = N/A D=50% T=N/A  
DESIGN SPEED = 25 MPH

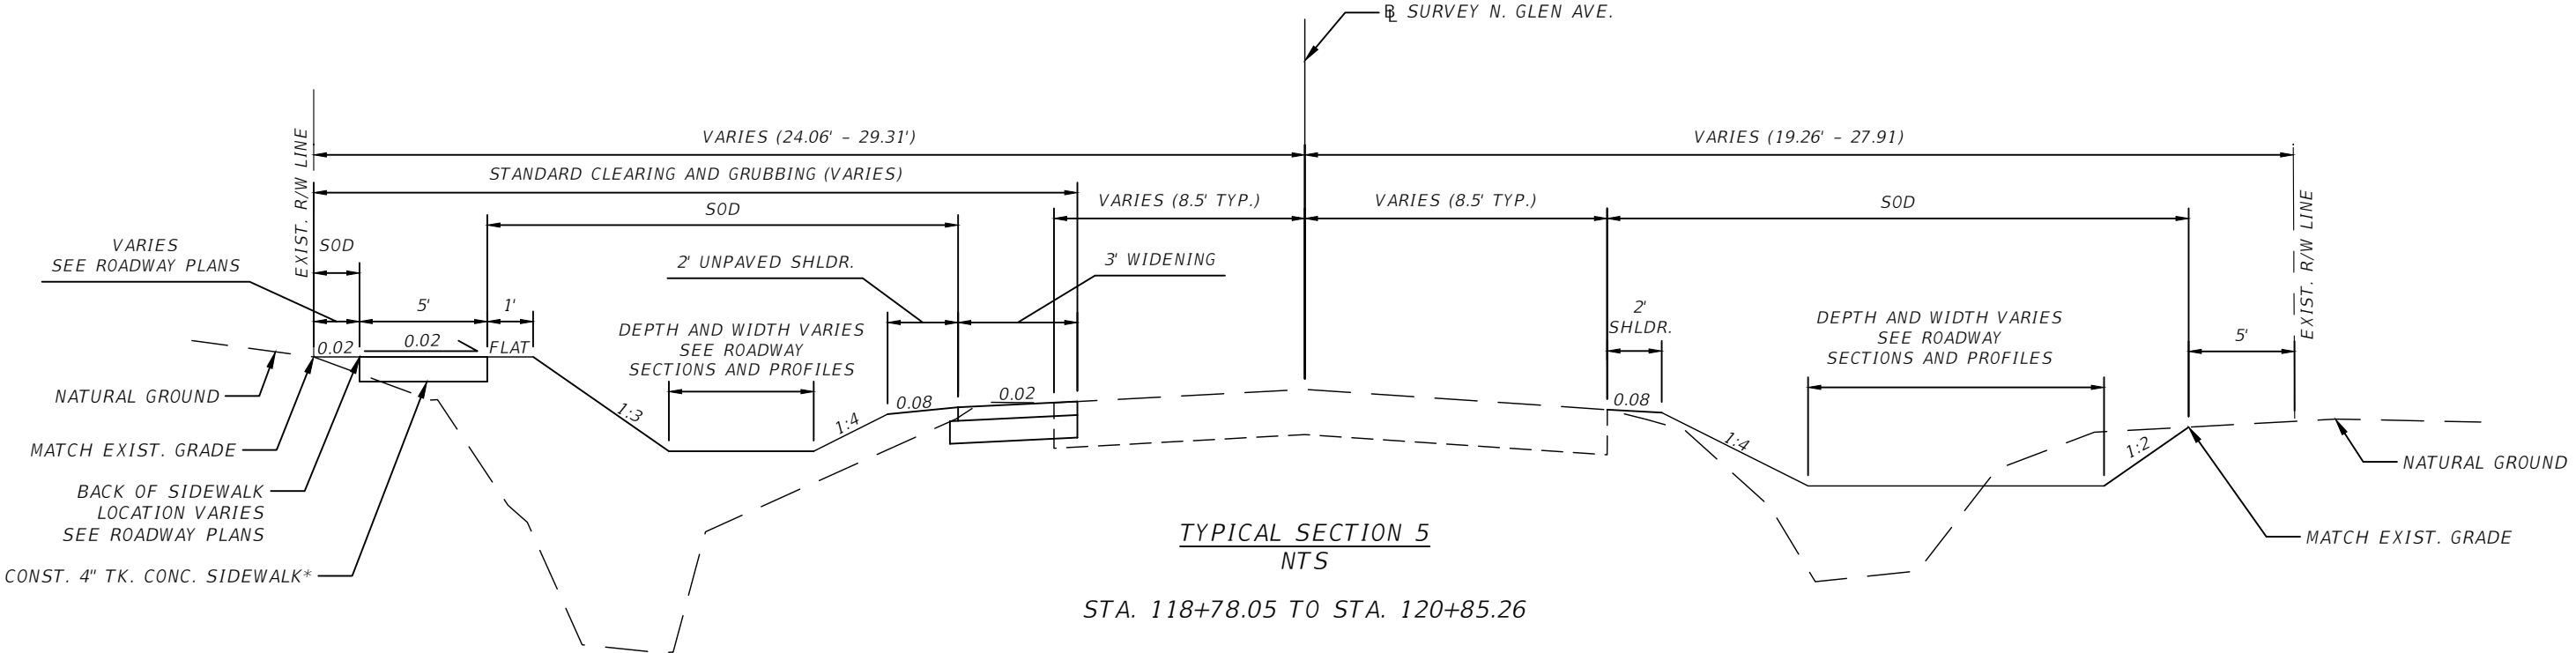

**TYPICAL SECTION 5**  
NTS

STA. 118+78.05 TO STA. 120+85.26

**MAINLINE WIDENING**

OPTIONAL BASE GROUP 3 (TYPE B-12.5 ONLY) (5.5")  
1.5" SP TRAFFIC B

**TRAFFIC DATA**

CURRENT YEAR = 2022 AADT = <400  
K = N/A D=50% T=N/A  
DESIGN SPEED = 25 MPH

REVISIONS				SEAN PATRICK CURRAN, P.E. P.E. LICENSE NUMBER 85318 PATEL, GREENE & ASSOCIATES, LLC 12570 TELECOM DRIVE TEMPLE TERRACE, FLORIDA 33637	CITY OF TAMPA TRANSPORTATION DEPARTMENT			SHEET NO.  8
DATE	DESCRIPTION	DATE	DESCRIPTION		ROAD NO.	COUNTY	CITY PROJECT NO.	
					N/A	HILLSBOROUGH	18-D-57101	

**TYPICAL SECTIONS (3)**

THE OFFICIAL RECORD OF THIS SHEET IS THE ELECTRONIC FILE DIGITALLY SIGNED AND SEALED UNDER RULE 61G15-23.004, F.A.C.



TREES RETAINED	# OF TREES	MULTIPLIER FOR	TOTAL CREDITS
5" TO 7"	1	0	0
8" TO 12"	9	1	9
13" TO 19"	13	2	26
20" TO 29"	7	4	28
30" OR MORE	8	10	80
ALL PALMS	25	1	25
<b>TOTAL</b>	<b>63</b>		<b>168</b>


TREES REMOVED	# OF TREES	MULTIPLIER FOR	TOTAL CREDITS
5" TO 7"	1	0	0
8" TO 12"	0	1	0
13" TO 19"	1	2	2
20" TO 29"	4	4	16
30" OR MORE	0	10	0
ALL PALMS	1	1	1
<b>TOTAL</b>	<b>7</b>		<b>19</b>
% REMOVED	10.00%		

VUA TREE REQUIREMENTS	LF/SF	TREES REQUIRED	VUA TREES
LINEAR FEET VUA ADJACENT STREET FRONTAGE	2350.6	1 PER 40 LF	59
TOTAL SQUARE FOOTAGE OF VUA	42310.8	1 PER 1500 SF	28
VEHICLE USE AREA GREENSPACE	8462.16	20% OF VUA	


USE TREE REQUIREMENTS			
INSERT PROPOSED USE HERE...IF APPLICABLE		1 PER 2000	0
MUST PLACE "0" IF NO TREES REQUIRED	0	1 PER 4000	0
TOTAL 2" TREES REQUIRED			0



**FLEXIBLE SIDEWALK DETAIL AND LOCATIONS**  
NTS

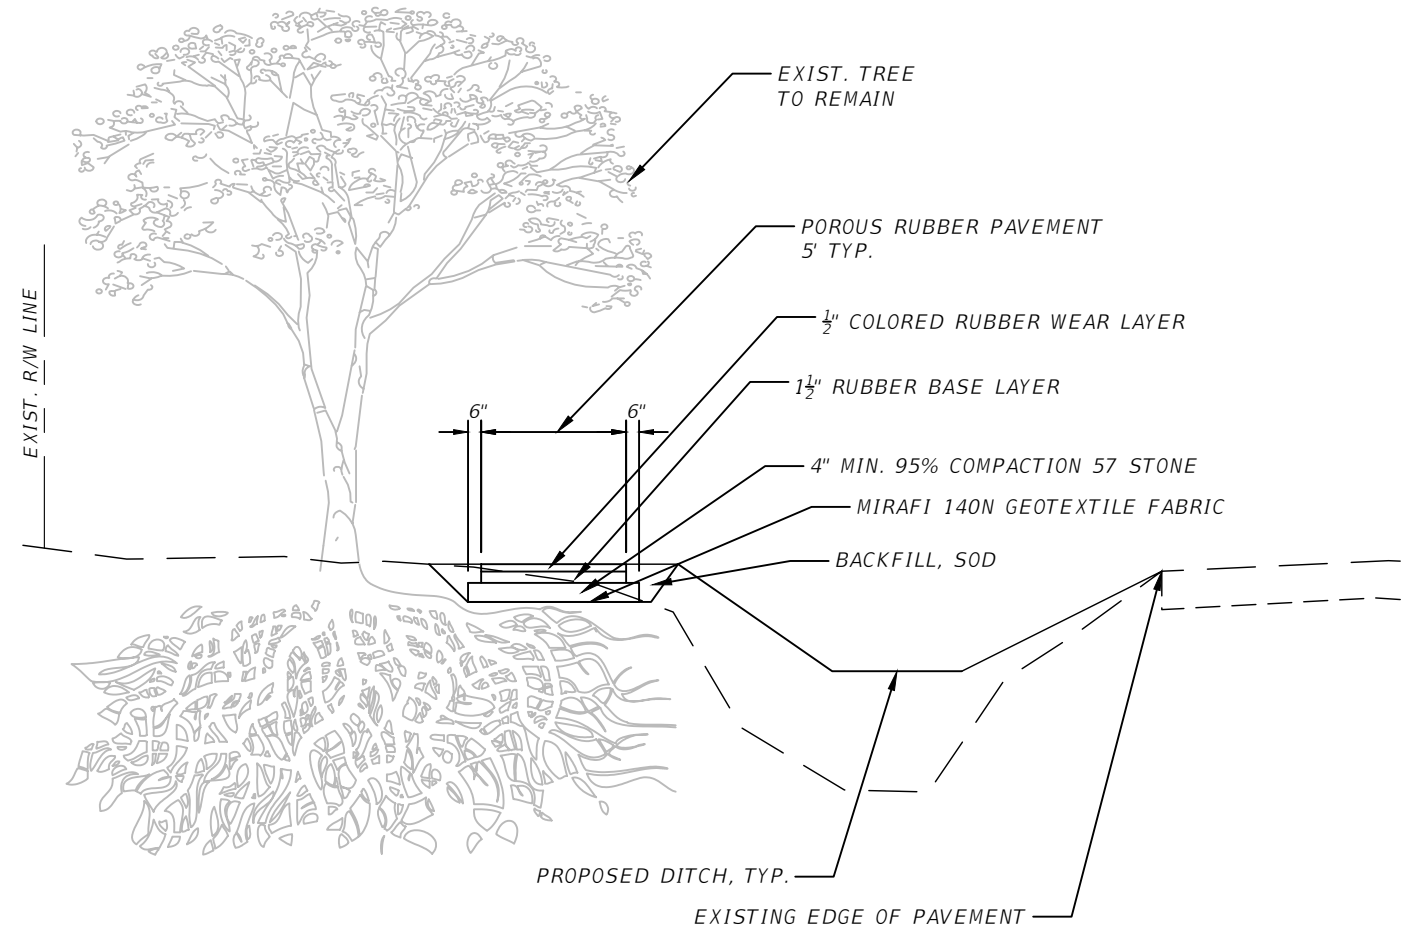
- STA. 103+48.46 TO STA. 103+59.04
- STA. 104+68.58 TO STA. 104+82.06
- STA. 105+62.75 TO STA. 106+84.05
- STA. 111+18.21 TO STA. 111+66.93
- STA. 114+15.00 TO STA. 114+30.00
- STA. 115+78.28 TO STA. 115+93.86

REVISIONS				SEAN PATRICK CURRAN, P.E. P.E. LICENSE NUMBER 85318 PATEL, GREENE & ASSOCIATES, LLC 12570 TELECOM DRIVE TEMPLE TERRACE, FLORIDA 33637	CITY OF TAMPA TRANSPORTATION DEPARTMENT			SHEET NO.  9
DATE	DESCRIPTION	DATE	DESCRIPTION		ROAD NO.	COUNTY	CITY PROJECT NO.	
					N/A	HILLSBOROUGH	18-D-57101	

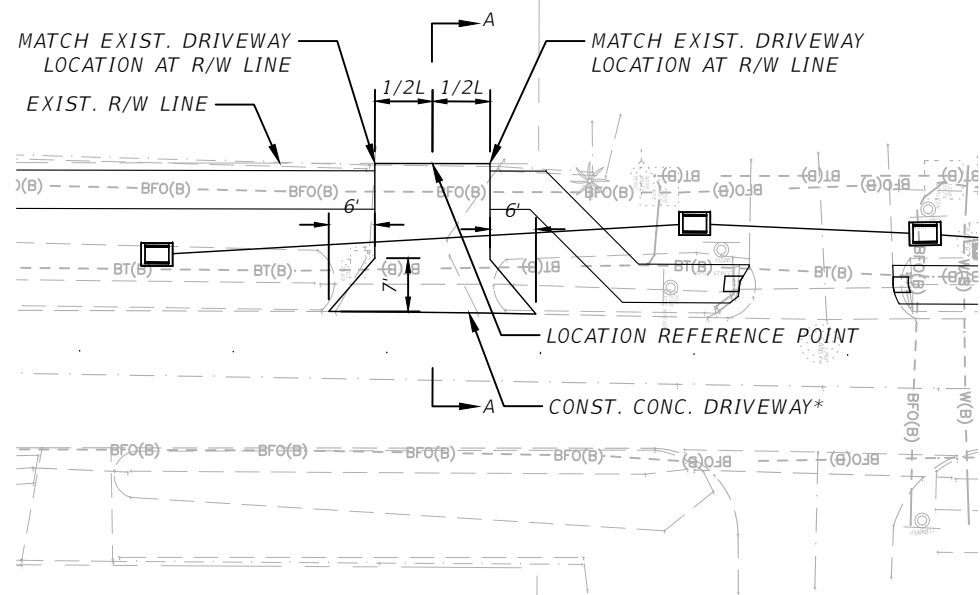

\*6" THICK, 3,000 PSI CONCRETE  
SEE ROADWAY PLAN - PROFILE FOR DRIVEWAY LOCATION  
AND SUMMARY OF QUANTITIES FOR MORE INFORMATION

**PLAN VIEW**  
NTS

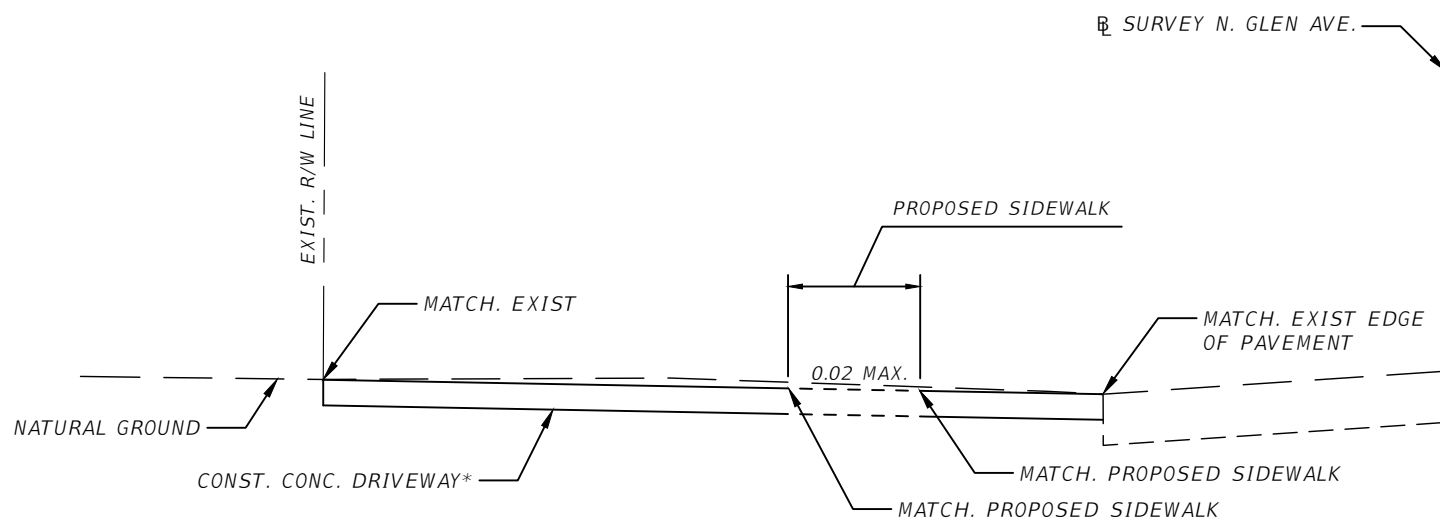

**SECTION A-A**  
NTS

**DRIVEWAY DETAIL**  
NTS

REVISIONS			
DATE	DESCRIPTION	DATE	DESCRIPTION

SEAN PATRICK CURRAN, P.E.  
P.E. LICENSE NUMBER 85318  
PATEL, GREENE & ASSOCIATES, LLC  
12570 TELECOM DRIVE  
TEMPLE TERRACE, FLORIDA 33637

CITY OF TAMPA TRANSPORTATION DEPARTMENT		
ROAD NO.	COUNTY	CITY CONTRACT NO.
N/A	HILLSBOROUGH	18-D-57101

**TYPICAL SECTION DETAILS (2)**

SHEET NO.  
**10**

THE OFFICIAL RECORD OF THIS SHEET IS THE ELECTRONIC FILE DIGITALLY SIGNED AND SEALED UNDER RULE 61G15-23.004, F.A.C.

QUANTITY	STR. NO.	STATION	SIDE	DESCRIPTION	BARRELS	STORM DRAIN	DITCH BOT. INLETS		SIDE DRAIN MITERED	SOD	REMARKS
						OPTIONAL MATERIAL	Type C	Type E	END SECTION		
						OTHER	<10'	<10'	OTHER		
						15"		1	18"	SY	
P	S-1	102+42.83	LT	INLET	1						
F											
P	S-2	103+30.00	LT	INLET, PIPE	1	84	1				
F											
P	S-3	103+83.00	LT	INLET, PIPE	1	51	1				
F											
P	S-4	104+40.00	LT	INLET, PIPE	1	55	1				
F											
P	S-5	105+15.00	LT	INLET, PIPE	1	73	1				
F											
P	S-6	105+55.00	LT	INLET, PIPE	1	38	1				
F											
P	S-7	106+20.00	LT	INLET, PIPE	1	63	1				
F											
P	S-8	107+10.00	LT	INLET, PIPE	1	88	1				
F											
P	S-9	107+80.00	LT	INLET, PIPE	1	68	1				
F											
P	S-10	107+80.00	RT	INLET, PIPE	1	41	1				
F											
P	S-11	108+20.00	LT	INLET, PIPE	1	38	1				
F											
P	S-12	108+20.00	RT	INLET, PIPE	1	39	1				
F											
P	S-13	112+50.00	LT	INLET, PIPE	1	68	1				
F											
P	S-14	113+20.00	LT	INLET, PIPE	1	28	1				
F											
P	S-15	113+50.00	LT	INLET, PIPE	1	73	1				
F											
P	S-16	114+25.00	LT	INLET, PIPE	1	108	1				
F											
SHEET SUMMARY				P TOTAL		915	15	1	0	0	
				F TOTAL							

REVISIONS				SEAN PATRICK CURRAN, P.E. P.E. LICENSE NUMBER 85318 PATEL, GREENE & ASSOCIATES, LLC 12570 TELECOM DRIVE TEMPLE TERRACE, FLORIDA 33637	CITY OF TAMPA TRANSPORTATION DEPARTMENT			SUMMARY OF DRAINAGE STRUCTURES (1)	SHEET NO.
DATE	DESCRIPTION	DATE	DESCRIPTION		ROAD NO.	COUNTY	CITY CONTRACT NO.		
					N/A	HILLSBOROUGH	18-D-57101		11

QUANTITY	STR. NO.	STATION	SIDE	DESCRIPTION	BARRELS	STORM DRAIN OPTIONAL MATERIAL		DITCH BOT. INLETS		SIDE DRAIN MITERED END SECTION		SOD	REMARKS
						OTHER	Type C	Type E	OTHER				
						18"	<10'	<10'	18"				
P	S-17	115+35.00	LT	INLET, PIPE	1	103	1				SY		
F													
P	S-18	115+75.00	RT	INLET, PIPE	1	253	1						
F													
P	S-19	116+40.00	LT	INLET, PIPE	1	123	1						
F													
P	S-20	117+65.00	LT	INLET, PIPE	1	233	1						
F													
P	S-21	118+30.00	RT	INLET, PIPE	1	168	1						
F													
P	S-22	120+00.00	LT	INLET, PIPE	1	114	1						
F													
P	S-23	120+00.00	RT	INLET, PIPE	1	111	1						
F													
P	S-24	121+15.03	LT	INLET, PIPE	1	39	1						
F													
P	S-25	121+14.00	RT	INLET, PIPE	1	32		1					
F													
P	S-26	121+14.15	RT	INLET, PIPE	1	21		1					
F													
P	S-27	121+50.00	RT	MES	1				1	8		1:4	
F													
SHEET SUMMARY				P TOTAL		1197	8	2	1	8			
				F TOTAL									
FINAL SUMMARY				P TOTAL		2112	23	3	1	8			
				F TOTAL									

REVISIONS				SEAN PATRICK CURRAN, P.E. P.E. LICENSE NUMBER 85318 PATEL, GREENE & ASSOCIATES, LLC 12570 TELECOM DRIVE TEMPLE TERRACE, FLORIDA 33637	CITY OF TAMPA TRANSPORTATION DEPARTMENT			SUMMARY OF DRAINAGE STRUCTURES (2)	SHEET NO.
DATE	DESCRIPTION	DATE	DESCRIPTION		ROAD NO.	COUNTY	CITY CONTRACT NO.		
					N/A	HILLSBOROUGH	18-D-57101		12

THE OFFICIAL RECORD OF THIS SHEET IS THE ELECTRONIC FILE DIGITALLY SIGNED AND SEALED UNDER RULE 61G15-23.004, F.A.C.

**GENERAL NOTES:**


1. BENCHMARK ELEVATIONS SHOWN ON THE PLANS NORTH AMERICAN VERTICAL DATUM 1988 (NAVD 88).
2. EXISTING DRAINAGE STRUCTURES AND PIPES TO REMAIN UNLESS LOCATED WITHIN CLEARING AND GRUBBING SHOWN IN TYPICAL SECTIONS.
3. ALL EXISTING TREES TO REMAIN UNLESS OTHERWISE NOTED IN PLANS.
4. A CERTIFIED ARBORIST IS REQUIRED FOR ROOT PRUNING TO INSTALL STORM DRAIN.
5. ALL EXISTING SIGNS TO REMAIN UNLESS OTHERWISE NOTED ON SIGNING AND PAVEMENT MARKING PLANS
6. ANY EXISTING SIGNS TO REMAIN OR TO BE RELOCATED THAT ARE DAMAGED DURING CONSTRUCTION SHALL BE REPLACED BY THE CONTRACTOR AT THEIR COST.

7. UTILITY/AGENCY OWNERS:	COMPANY	CONTACT	TELEPHONE NUMBER
	CITY OF TAMPA WASTEWATER	UNKNOWN	UNKNOWN
	MCI	UNKNOWN	UNKNOWN
	TECO	UNKNOWN	UNKNOWN
	CENTURY LINK	UNKNOWN	UNKNOWN
	BRIGHTHOUSE	UNKNOWN	UNKNOWN
	TECO PEOPLES GAS	UNKNOWN	UNKNOWN

R E V I S I O N S				SEAN PATRICK CURRAN, P.E. P.E. LICENSE NUMBER 85318 PATEL, GREENE & ASSOCIATES, LLC 12570 TELECOM DRIVE TEMPLE TERRACE, FLORIDA 33637	CITY OF TAMPA TRANSPORTATION DEPARTMENT			GENERAL NOTES	SHEET NO.
DATE	DESCRIPTION	DATE	DESCRIPTION		ROAD NO.	COUNTY	CITY CONTRACT NO.		13
					N/A	HILLSBOROUGH	18-D-57101		

**PROJECT CONTROL  
SURVEY LINE GLEN STREET  
SECTION 15, TOWNSHIP 29 SOUTH, RANGE 18 EAST  
HILLSBOROUGH COUNTY, FLORIDA**

NOT TO SCALE

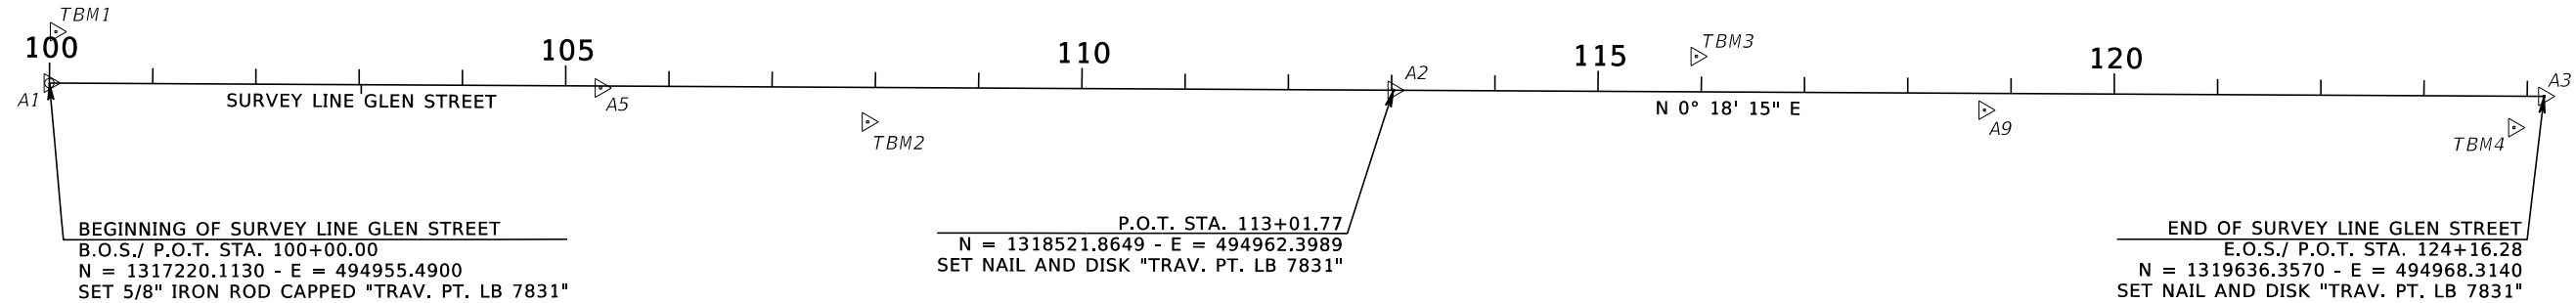

**PROJECT CONTROL NOTES**

1. PROJECT IS BASED ON THE FLORIDA STATE PLANE COORDINATE SYSTEM, WEST ZONE, OF THE NORTH AMERICAN DATUM OF 1983, 2011 ADJUSTMENT (NAD 83/2011).
2. ELEVATIONS ARE BASED ON THE NORTH AMERICAN VERTICAL DATUM OF 1988 (NAVD88).
3. PROJECT UNITS: US FEET

**LEGEND**


- B.O.S. = BEGINNING OF SURVEY
- COT = CITY OF TAMPA
- E = EASTING
- E.O.S. = END OF SURVEY
- LB = LICENSED BUSINESS
- N = NORTHING
- P.O.T. = POINT ON TANGENT
- STA = STATION
- TRAV. PT. = TRAVERSE POINT

NOTE: ITEMS IN QUOTATION " " IS STAMPED ON CAP OR DISK

PROJECT CONTROL						
CONTROL POINT	STATION	OFFSET	DESCRIPTION	(Y) NORTHING	(X) EASTING	(Z) ELEVATION
A1	100+00.00	0.00'	5/8" IRON ROD CAPPED "TRAV PT LB 7831"	1317220.1130	494955.4900	36.171
TBM1	100+05.92	49.88' LT	NAIL & DISK "TRAV PT LB 7831"	1317226.2940	494905.6390	35.536
A5	105+33.79	1.81' RT	NAIL & DISK "LB 1110"	1317753.8820	494960.1360	34.882
TBM2	107+92.69	33.34' RT	NAIL & DISK "TRAV PT LB 7831"	1318012.6160	494993.0410	34.884
A2	113+01.77	0.00'	NAIL & DISK "TRAV PT LB 7831"	1318521.8649	494962.3989	35.768
TBM3	115+95.05	34.4' LT	NAIL & DISK "TRAV PT LB 7831"	1318815.3230	494929.5600	35.952
A9	118+74.30	16.19' RT	NAIL & DISK "TRAV PT LB 7831"	1319094.3020	494981.6290	35.426
TBM4	123+87.34	30.33' RT	NAIL & DISK "TRAV PT LB 7831"	1319607.2560	494998.4920	33.757
A3	124+16.28	0.00'	NAIL & DISK "TRAV PT LB 7831"	1319636.3570	494968.3140	34.256


REVISIONS				Peter J. Mattson, PSM Florida License No. 6290 Element Engineering Group 1713 E. 9th Avenue Tampa, FL 33605 Certificate of Authorization LB7831	CITY OF TAMPA DEPARTMENT OF PUBLIC WORKS			<b>PROJECT CONTROL</b>	SHEET NO.  14
DATE	DESCRIPTION	DATE	DESCRIPTION		ROAD NO.	COUNTY	CONTRACT NUMBER		
						GLEN ST	HILLSBOROUGH		18-D-57101 / 1

NOTICE: THE OFFICIAL RECORD OF THIS SHEET IS THE ELECTRONIC FILE DIGITALLY SIGNED AND SEALED UNDER RULE 5J-17.062, F.A.C.

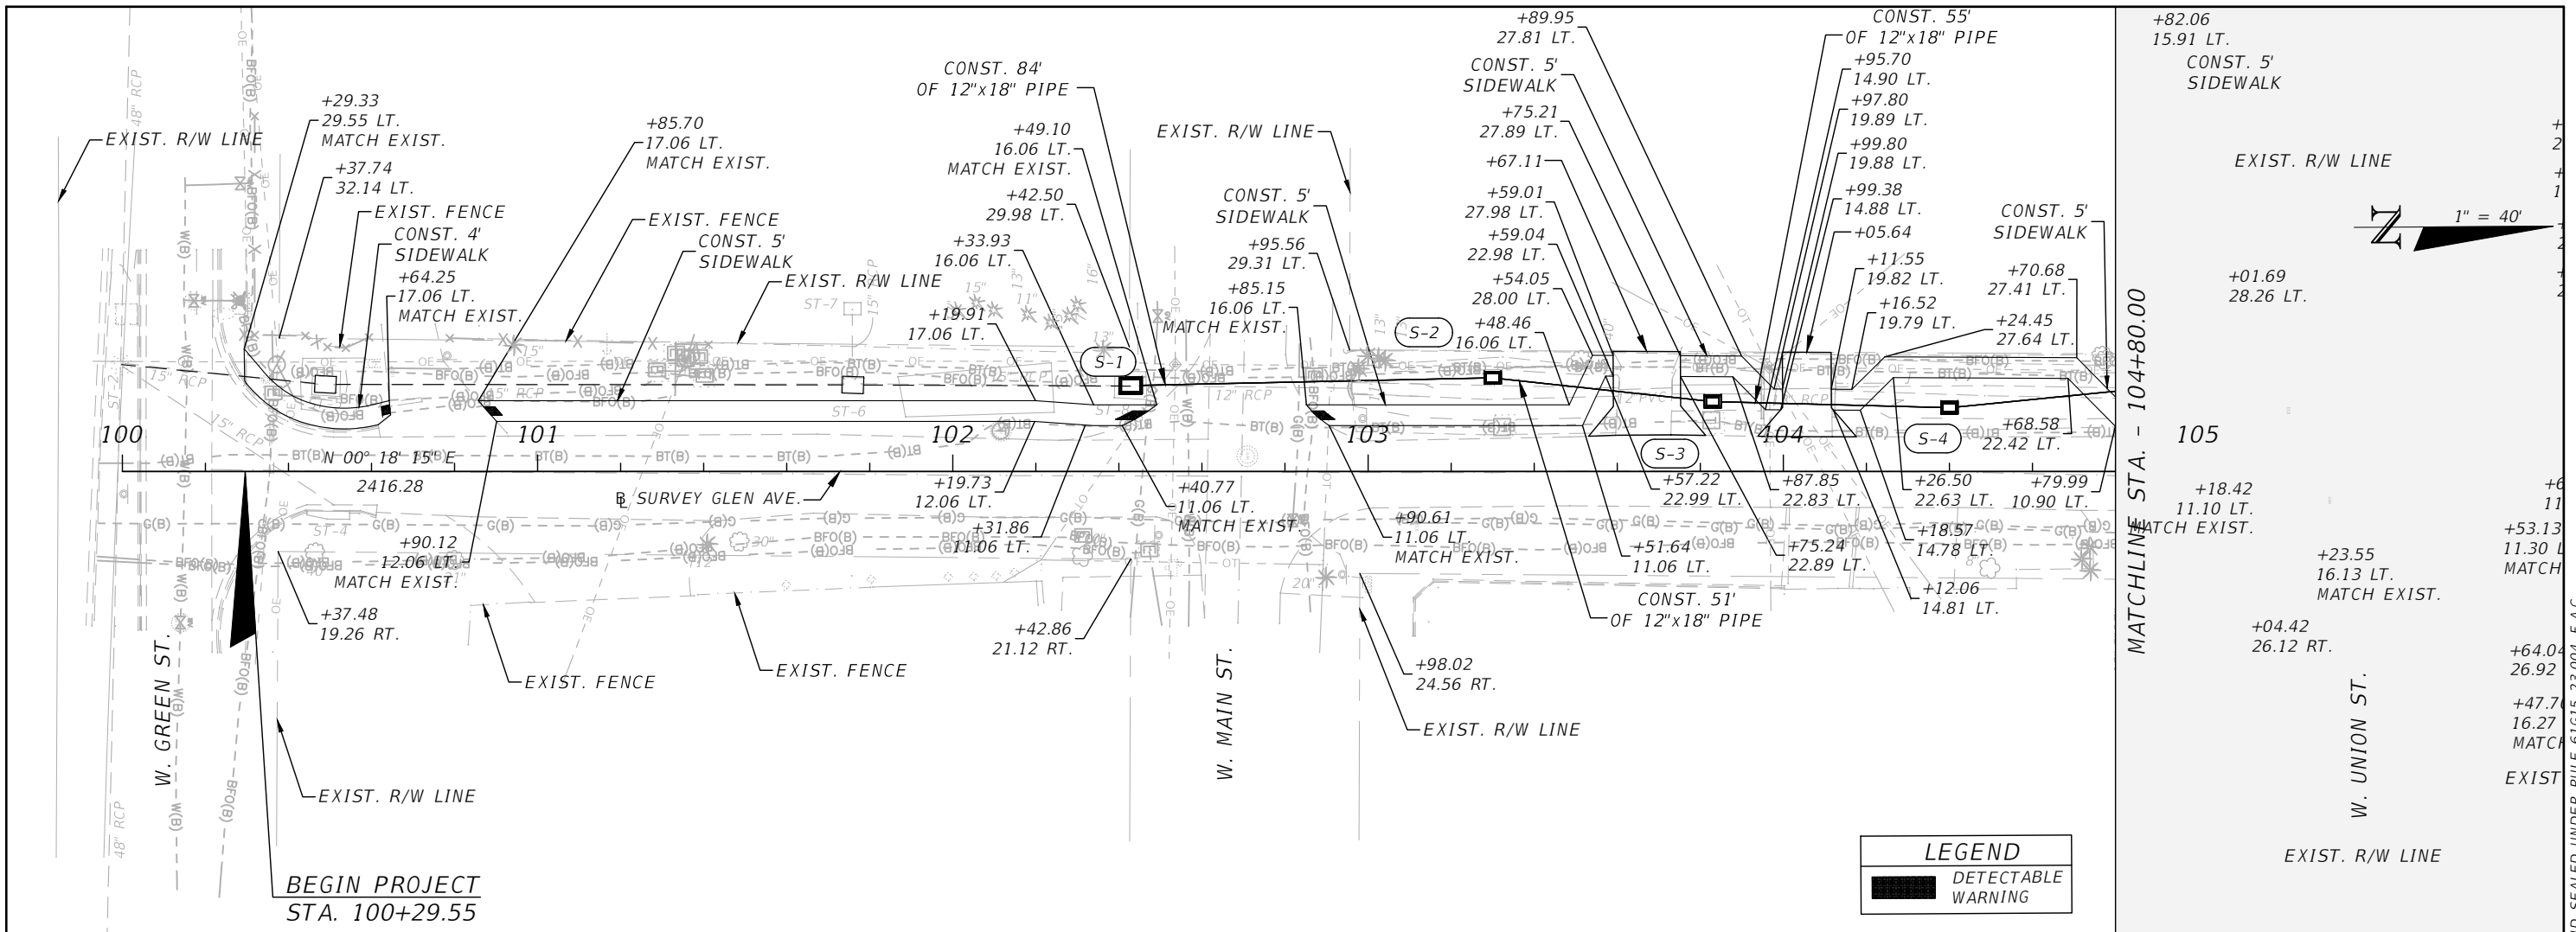

**LEGEND**

■ DETECTABLE WARNING

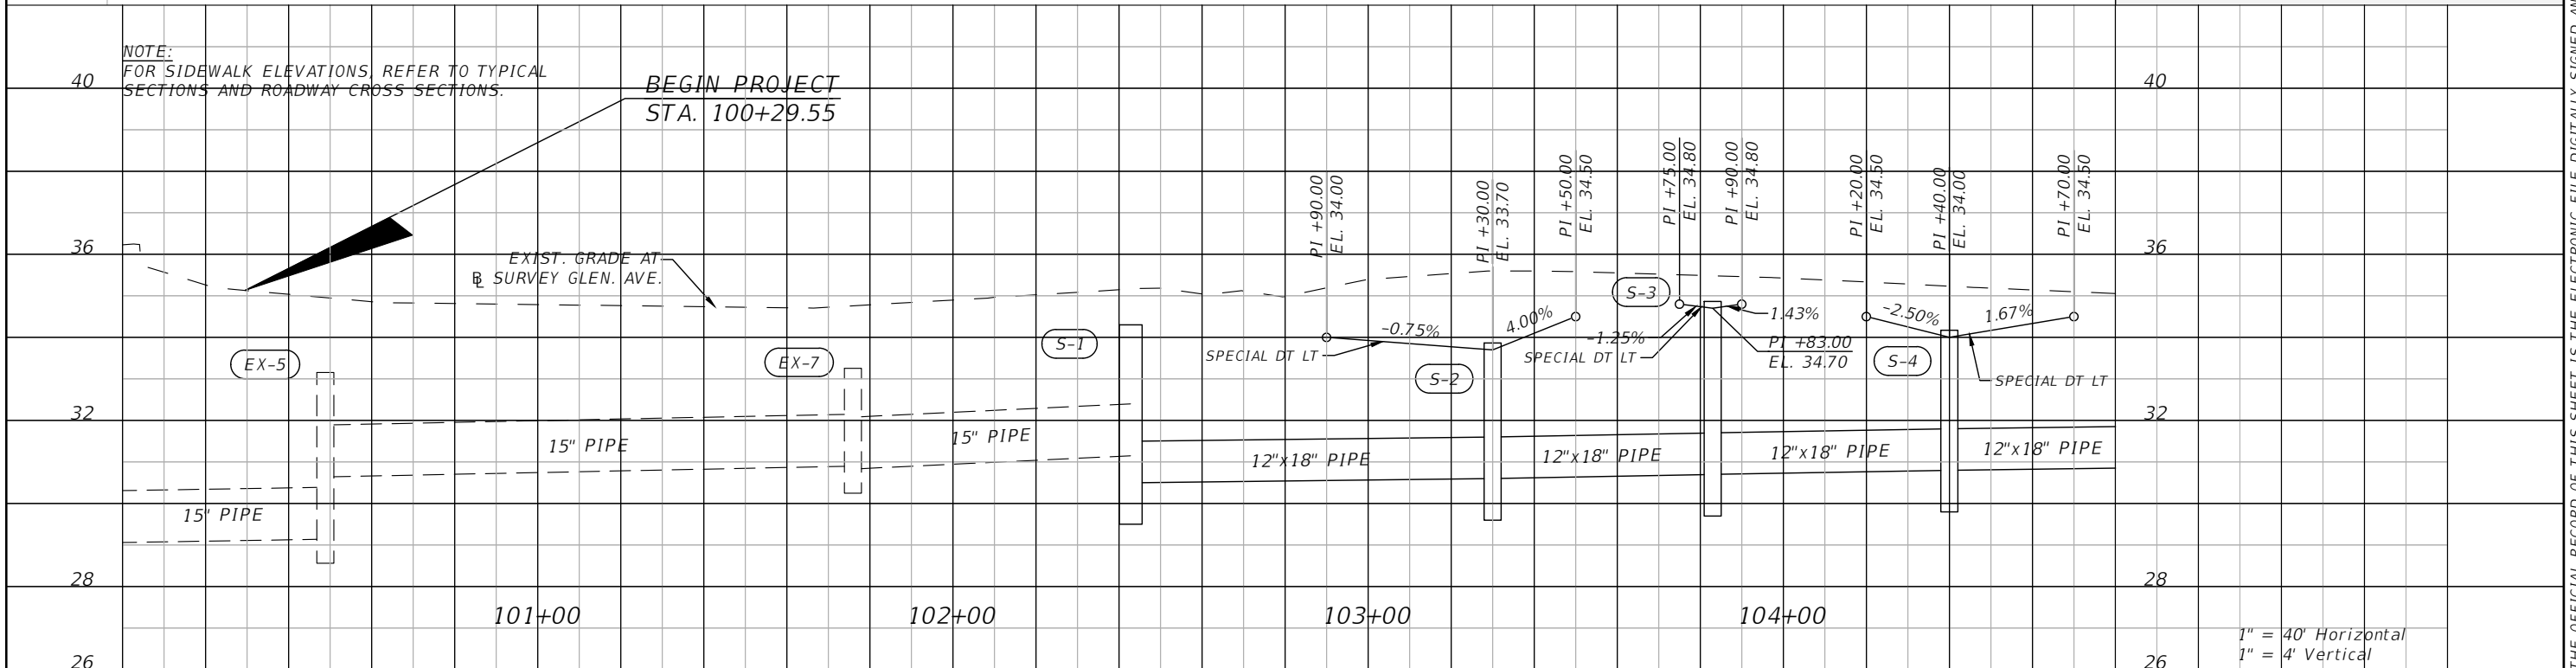

REVISIONS			
DATE	DESCRIPTION	DATE	DESCRIPTION



SEAN PATRICK CURRAN, P.E.  
 P.E. LICENSE NUMBER 85318  
 PATEL, GREENE & ASSOCIATES, LLC  
 12570 TELECOM DRIVE  
 TEMPLE TERRACE, FLORIDA 33637

CITY OF TAMPA TRANSPORTATION DEPARTMENT		
ROAD NO.	COUNTY	CITY CONTRACT NO.
N/A	HILLSBOROUGH	18-D-57101

**ROADWAY PLAN-PROFILE (1)**

SHEET NO.  
15

THE OFFICIAL RECORD OF THIS SHEET IS THE ELECTRONIC FILE DIGITALLY SIGNED AND SEALED UNDER RULE 61G15-23.004, F.A.C.

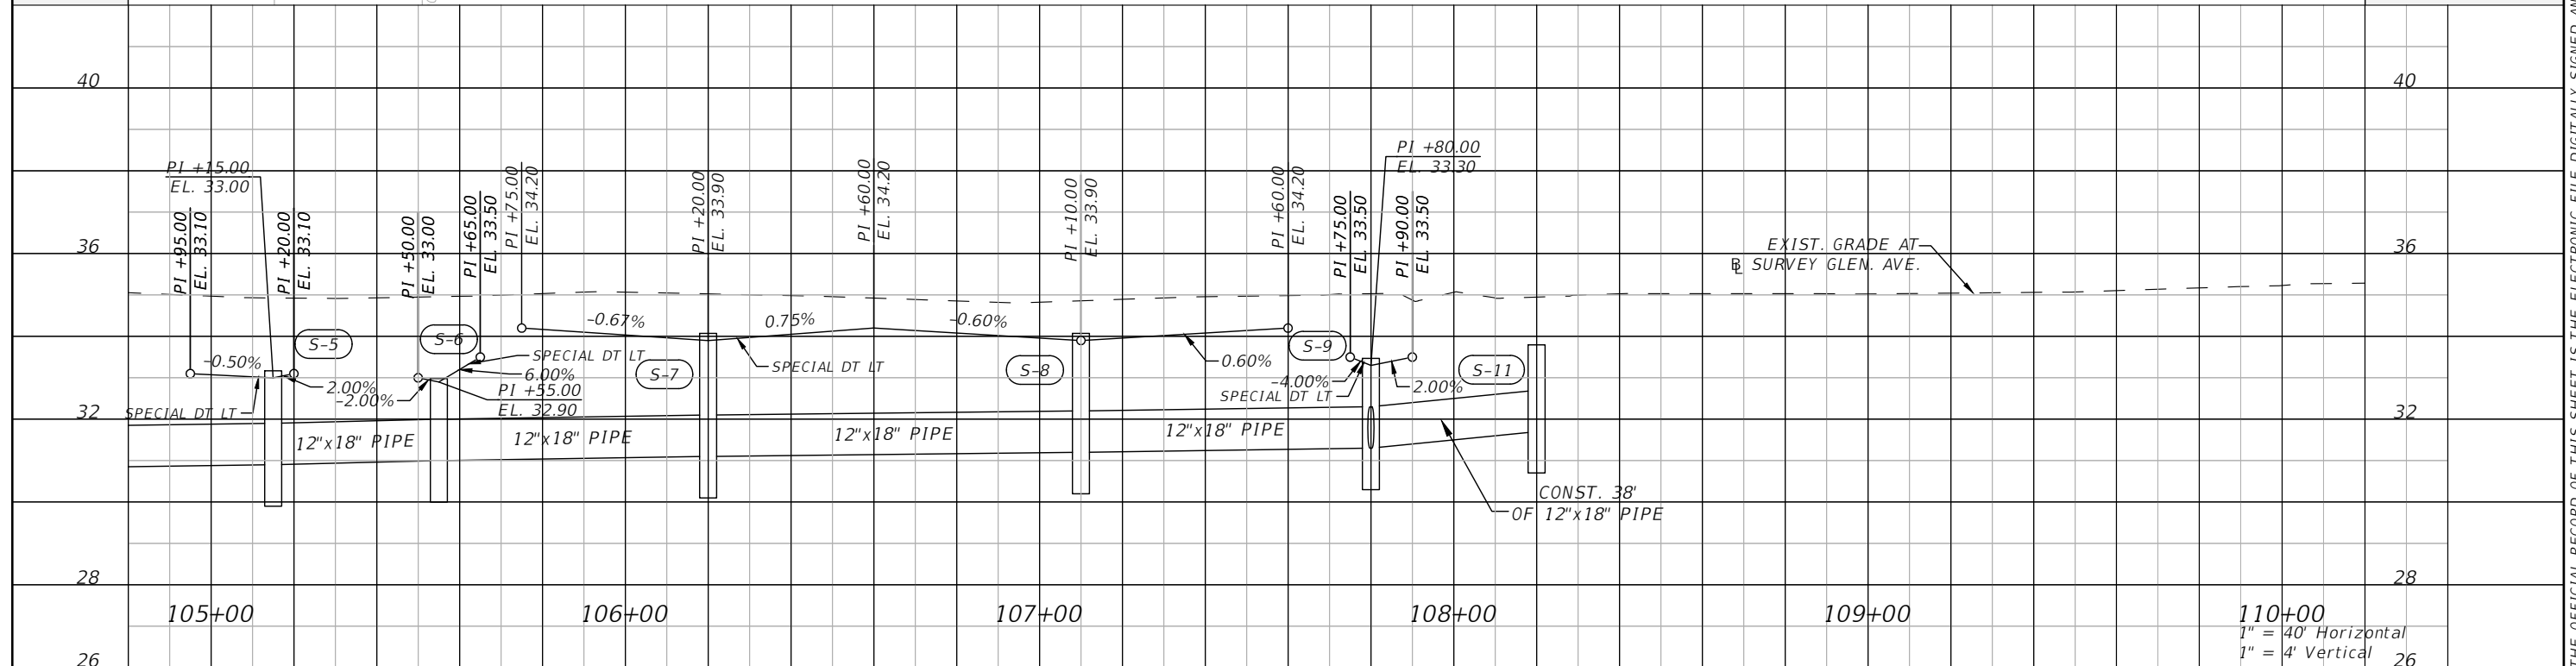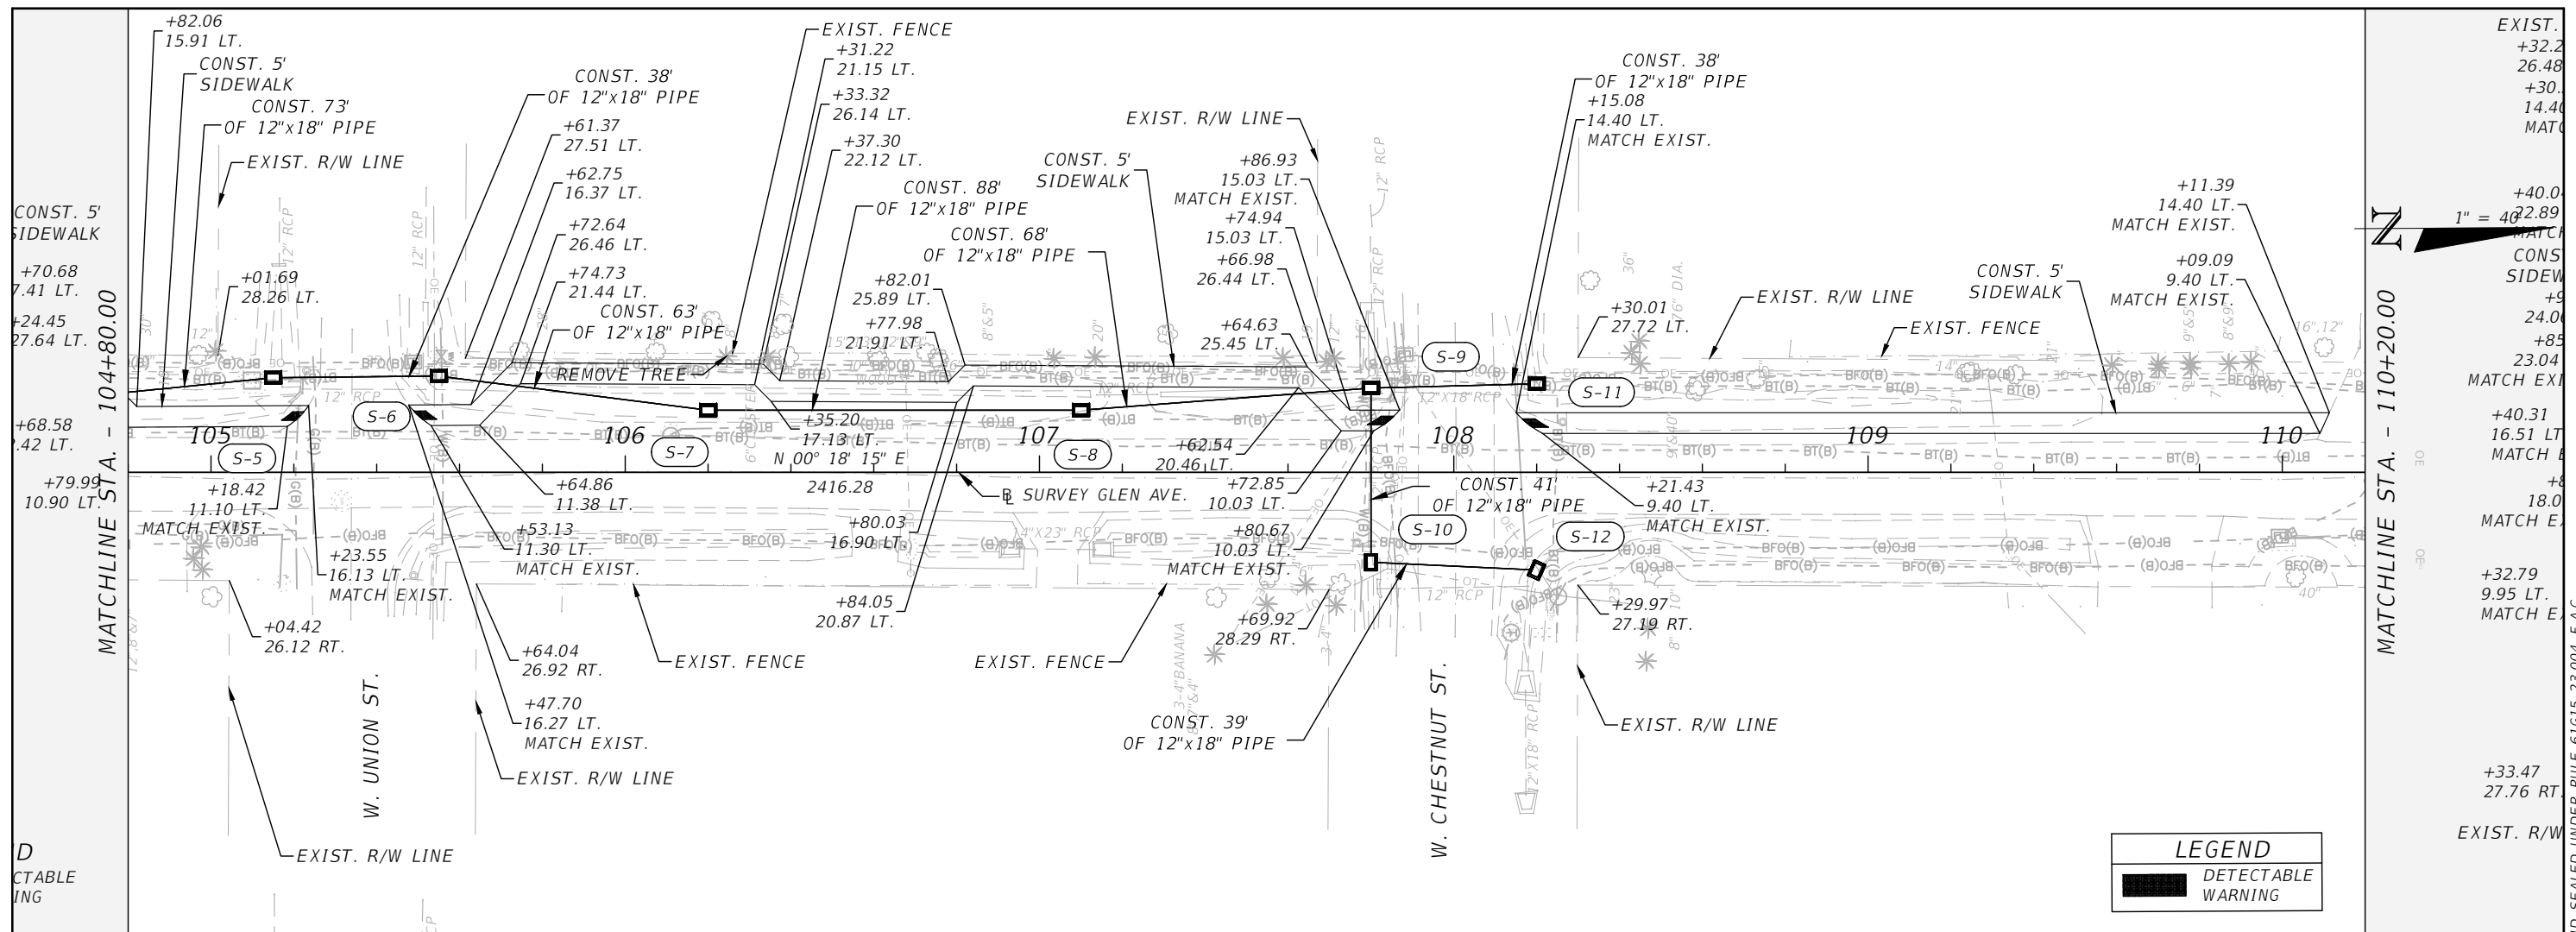

REVISIONS			
DATE	DESCRIPTION	DATE	DESCRIPTION

SEAN PATRICK CURRAN, P.E.  
 P.E. LICENSE NUMBER 85318  
 PATEL, GREENE & ASSOCIATES, LLC  
 12570 TELECOM DRIVE  
 TEMPLE TERRACE, FLORIDA 33637

CITY OF TAMPA TRANSPORTATION DEPARTMENT		
ROAD NO.	COUNTY	CITY CONTRACT NO.
N/A	HILLSBOROUGH	18-D-57101

**ROADWAY PLAN-PROFILE (2)**

SHEET NO.  
16

THE OFFICIAL RECORD OF THIS SHEET IS THE ELECTRONIC FILE DIGITALLY SIGNED AND SEALED UNDER RULE 61G15-23.004, F.A.C.

D  
CTABLE  
ING


EXIST.  
+32.2  
26.48  
+30.  
14.40  
MATCH  
+40.0  
22.89  
MATCH  
CONS  
SIDEW  
+9  
24.00  
+85  
23.04  
MATCH EXI  
+40.31  
16.51 LT  
MATCH  
+8  
18.00  
MATCH E  
+32.79  
9.95 LT.  
MATCH E  
+33.47  
27.76 RT.  
EXIST. R/W



**LEGEND**  
 ■ DETECTABLE  
 ■ WARNING


1" = 40' Horizontal  
 1" = 4' Vertical



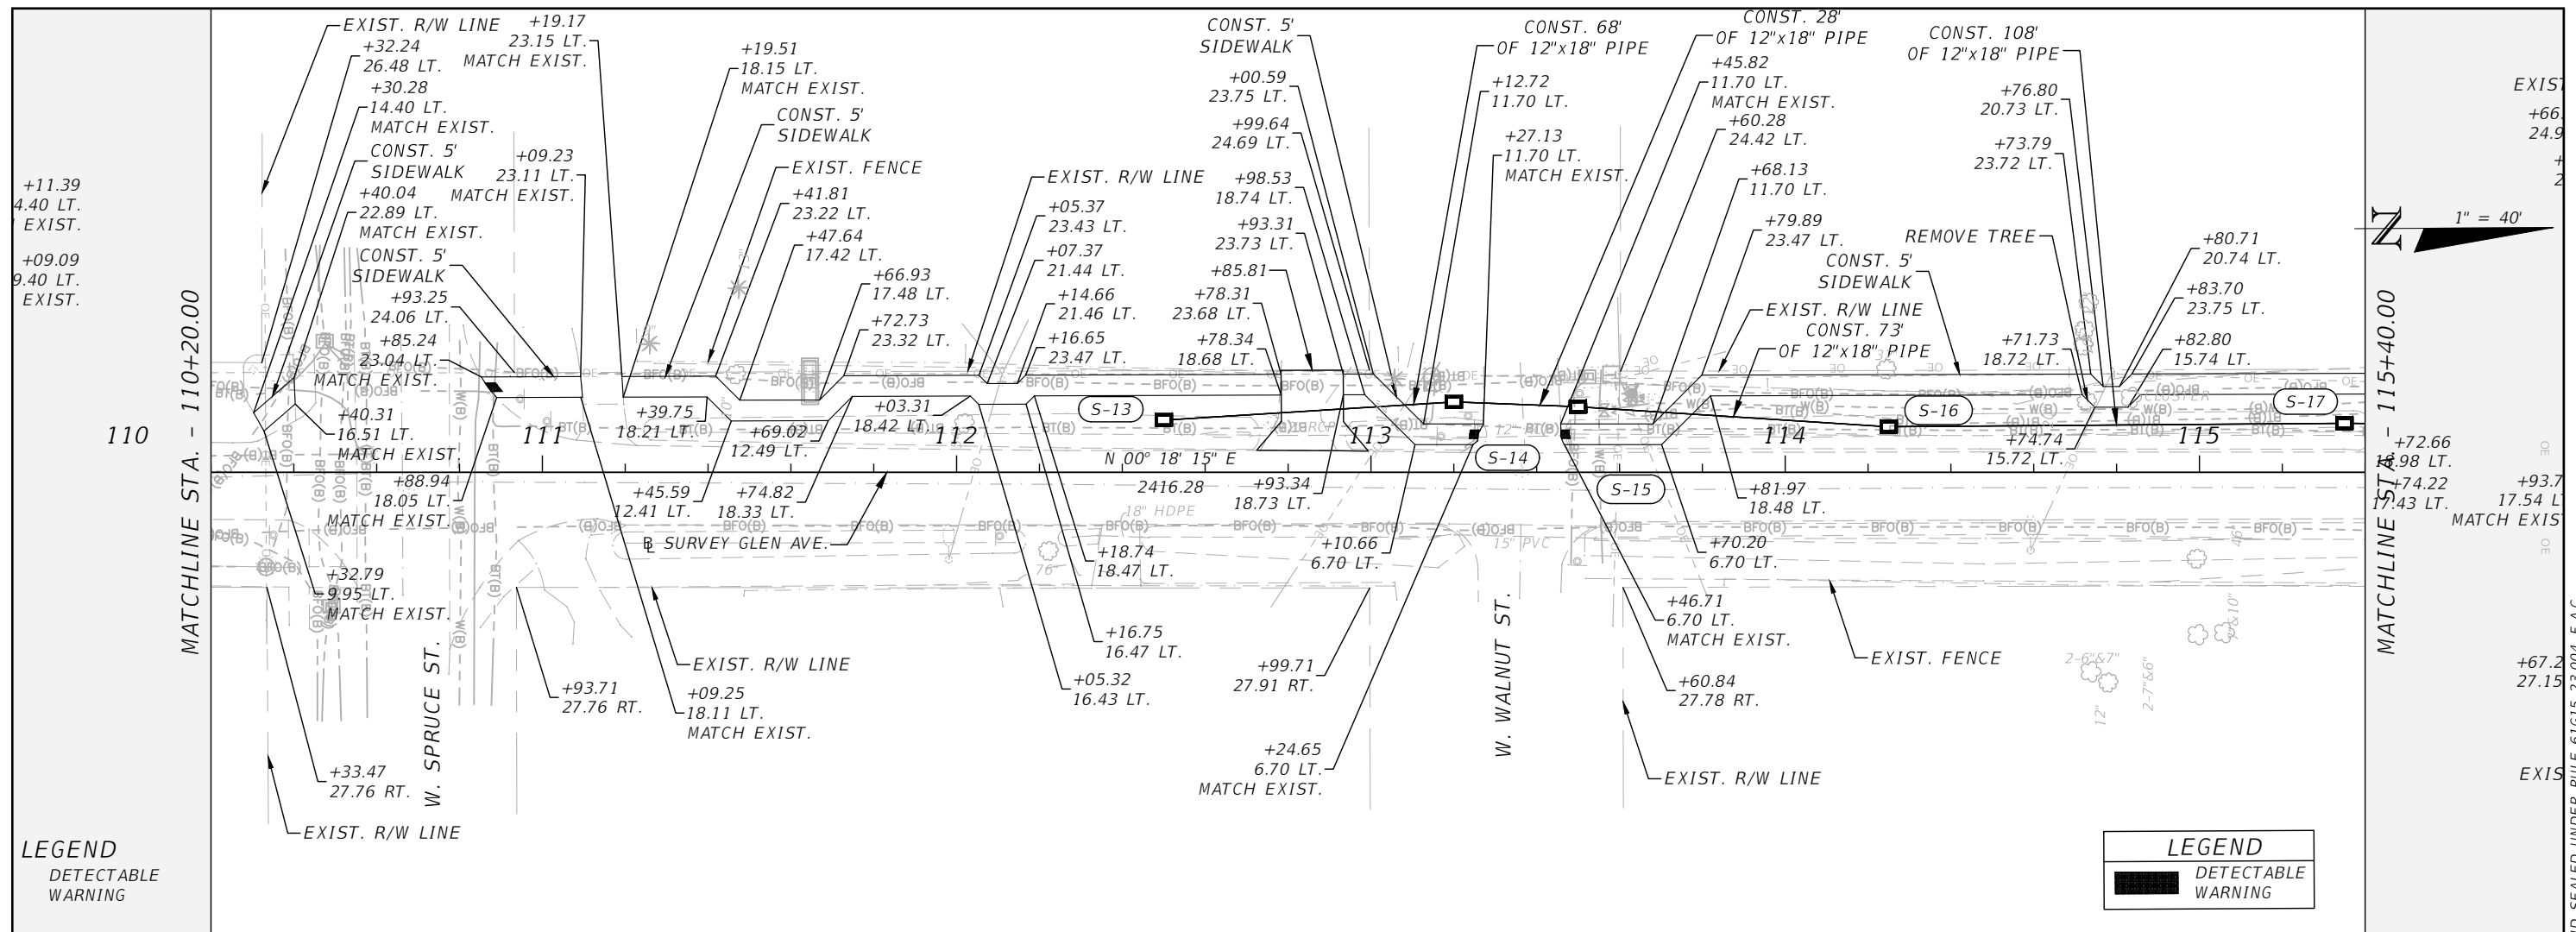

LEGEND  
DETECTABLE  
WARNING

LEGEND  
DETECTABLE  
WARNING

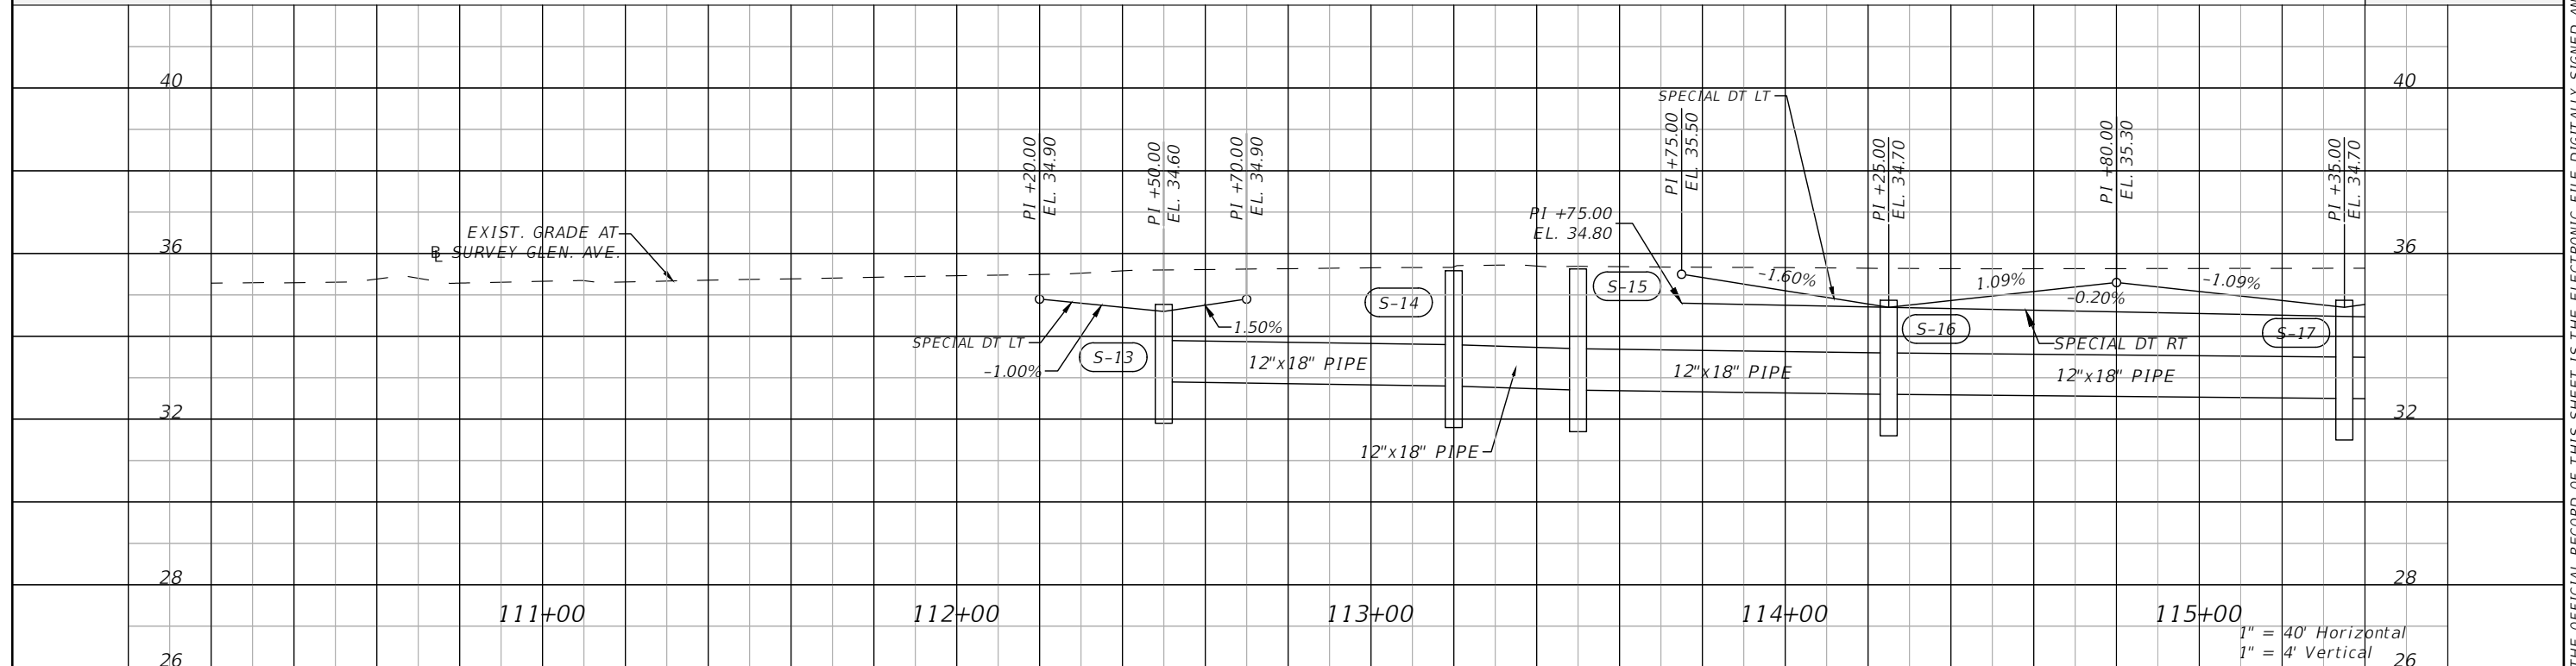

REVISIONS			
DATE	DESCRIPTION	DATE	DESCRIPTION


SEAN PATRICK CURRAN, P.E.  
P.E. LICENSE NUMBER 85318  
PATEL, GREENE & ASSOCIATES, LLC  
12570 TELECOM DRIVE  
TEMPLE TERRACE, FLORIDA 33637

CITY OF TAMPA TRANSPORTATION DEPARTMENT		
ROAD NO.	COUNTY	CITY CONTRACT NO.
N/A	HILLSBOROUGH	18-D-57101

**ROADWAY PLAN-PROFILE (3)**

SHEET NO.  
17


THE OFFICIAL RECORD OF THIS SHEET IS THE ELECTRONIC FILE DIGITALLY SIGNED AND SEALED UNDER RULE 61G15-23.004, F.A.C.

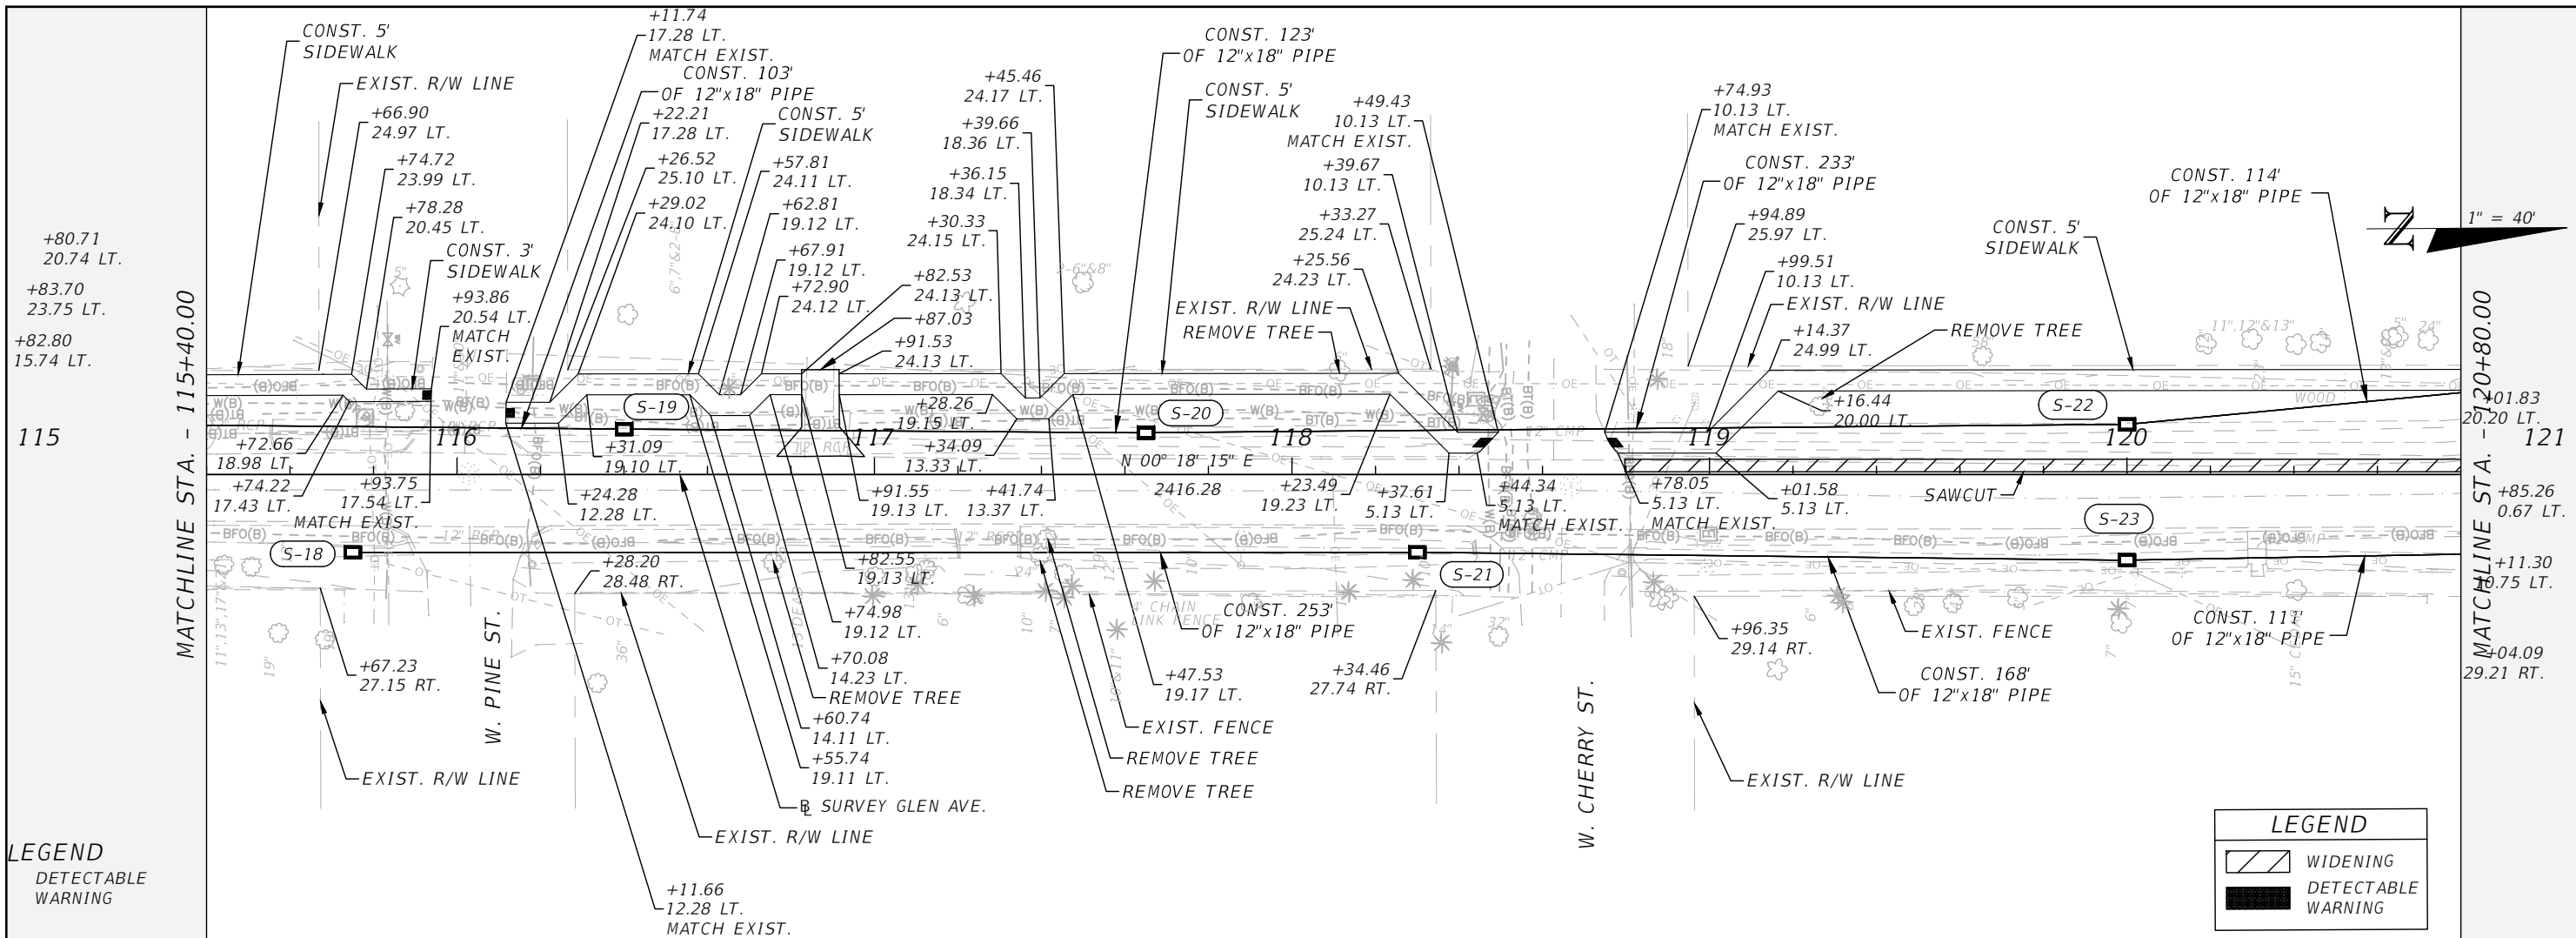

LEGEND  
 DETECTABLE  
 WARNING

**LEGEND**

	WIDENING
	DETECTABLE WARNING

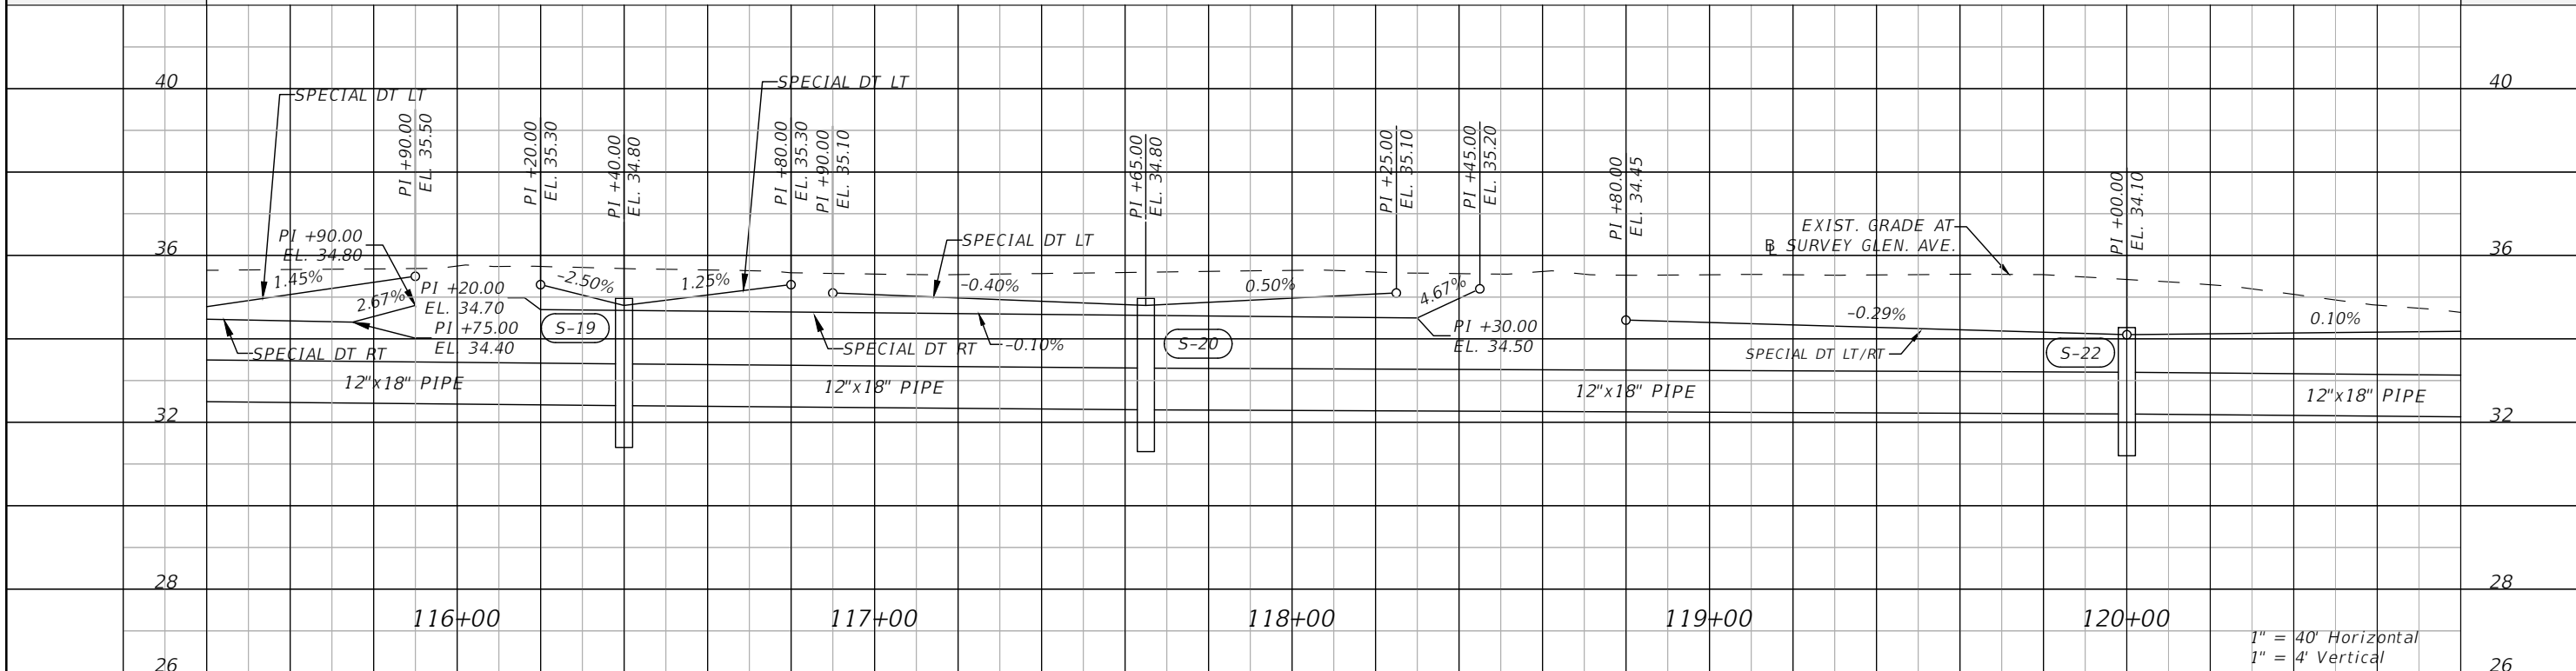

REVISIONS			
DATE	DESCRIPTION	DATE	DESCRIPTION


SEAN PATRICK CURRAN, P.E.  
 P.E. LICENSE NUMBER 85318  
 PATEL, GREENE & ASSOCIATES, LLC  
 12570 TELECOM DRIVE  
 TEMPLE TERRACE, FLORIDA 33637

CITY OF TAMPA TRANSPORTATION DEPARTMENT		
ROAD NO.	COUNTY	CITY CONTRACT NO.
N/A	HILLSBOROUGH	18-D-57101

**ROADWAY PLAN-PROFILE (4)**


SHEET NO.  
18

THE OFFICIAL RECORD OF THIS SHEET IS THE ELECTRONIC FILE DIGITALLY SIGNED AND SEALED UNDER RULE 61G15-23.004, F.A.C.

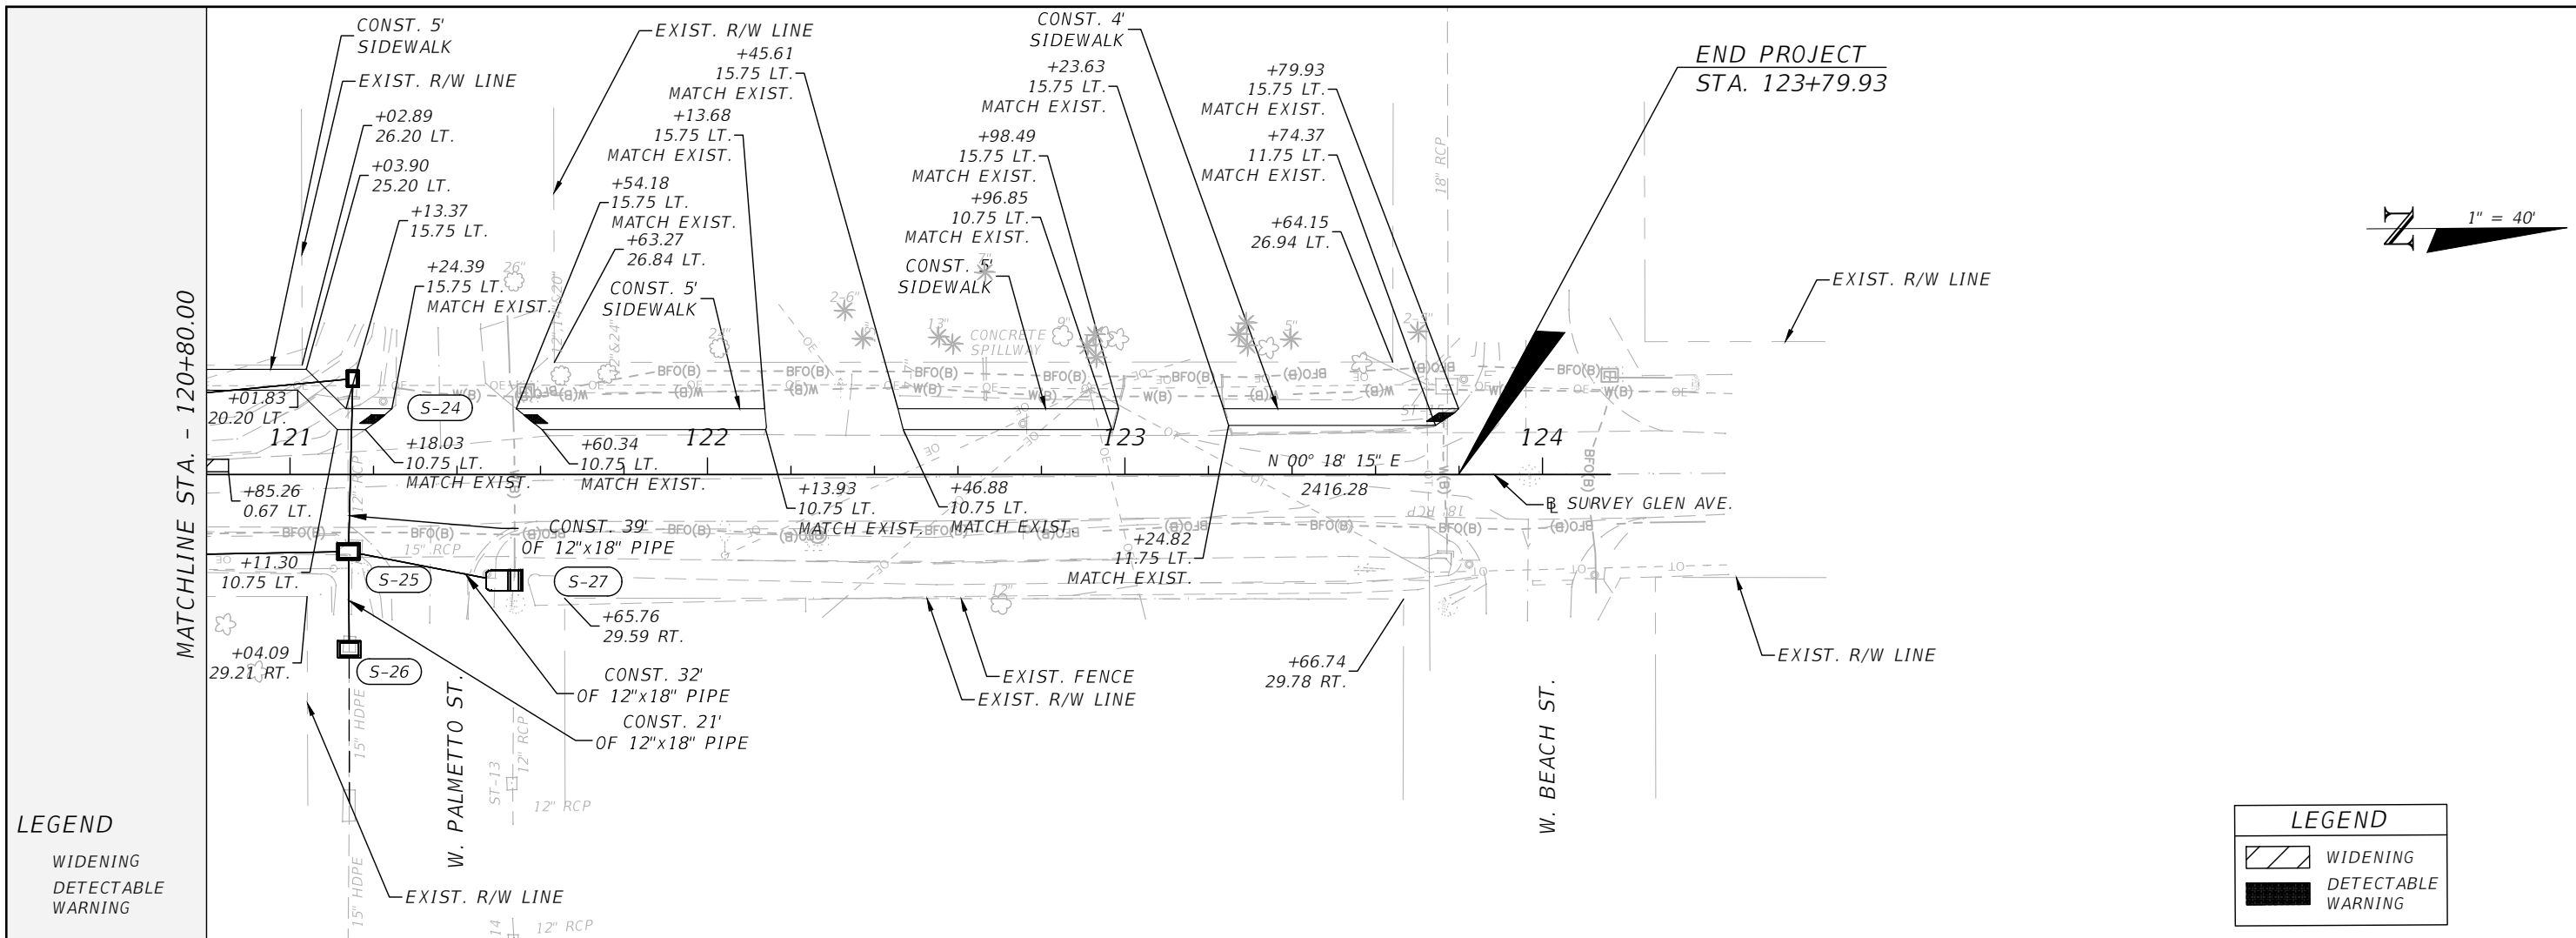

**LEGEND**  
 WIDENING  
 DETECTABLE  
 WARNING

**LEGEND**  
 WIDENING  
 DETECTABLE  
 WARNING

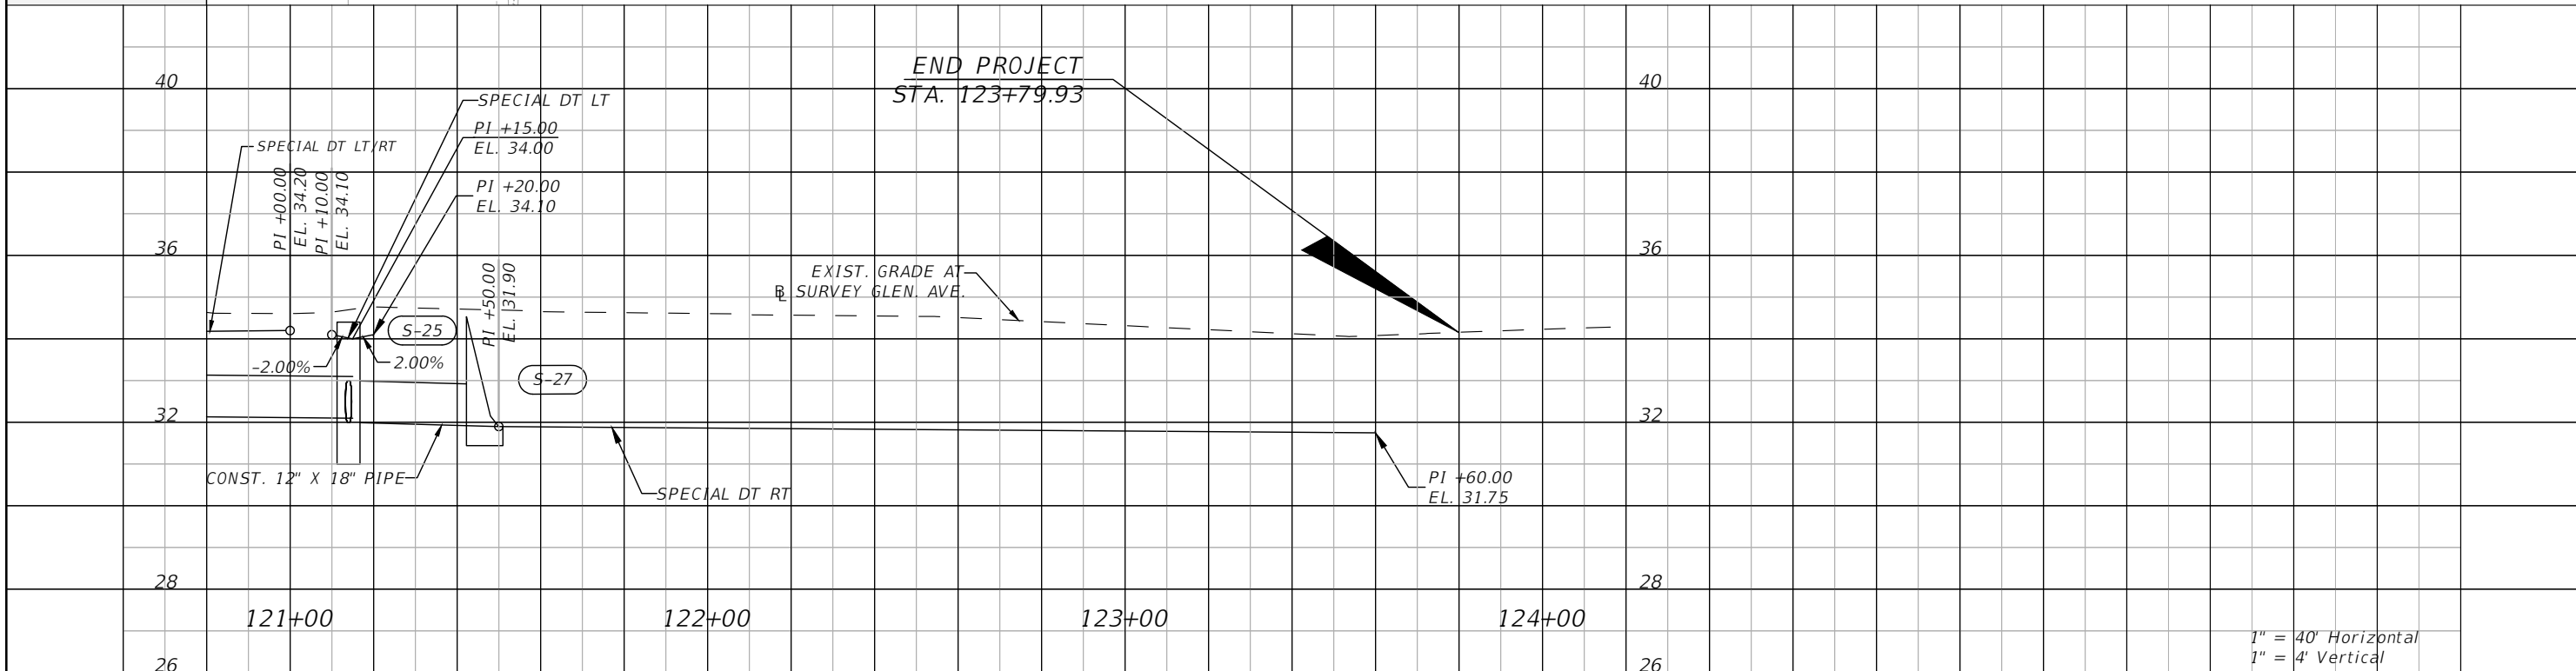

1" = 40' Horizontal  
 1" = 4' Vertical

REVISIONS			
DATE	DESCRIPTION	DATE	DESCRIPTION


SEAN PATRICK CURRAN, P.E.  
 P.E. LICENSE NUMBER 85318  
 PATEL, GREENE & ASSOCIATES, LLC  
 12570 TELECOM DRIVE  
 TEMPLE TERRACE, FLORIDA 33637

CITY OF TAMPA TRANSPORTATION DEPARTMENT		
ROAD NO.	COUNTY	CITY CONTRACT NO.
N/A	HILLSBOROUGH	18-D-57101

**ROADWAY PLAN-PROFILE (5)**

SHEET NO.  
**19**

THE OFFICIAL RECORD OF THIS SHEET IS THE ELECTRONIC FILE DIGITALLY SIGNED AND SEALED UNDER RULE 61G15-23.004, F.A.C.

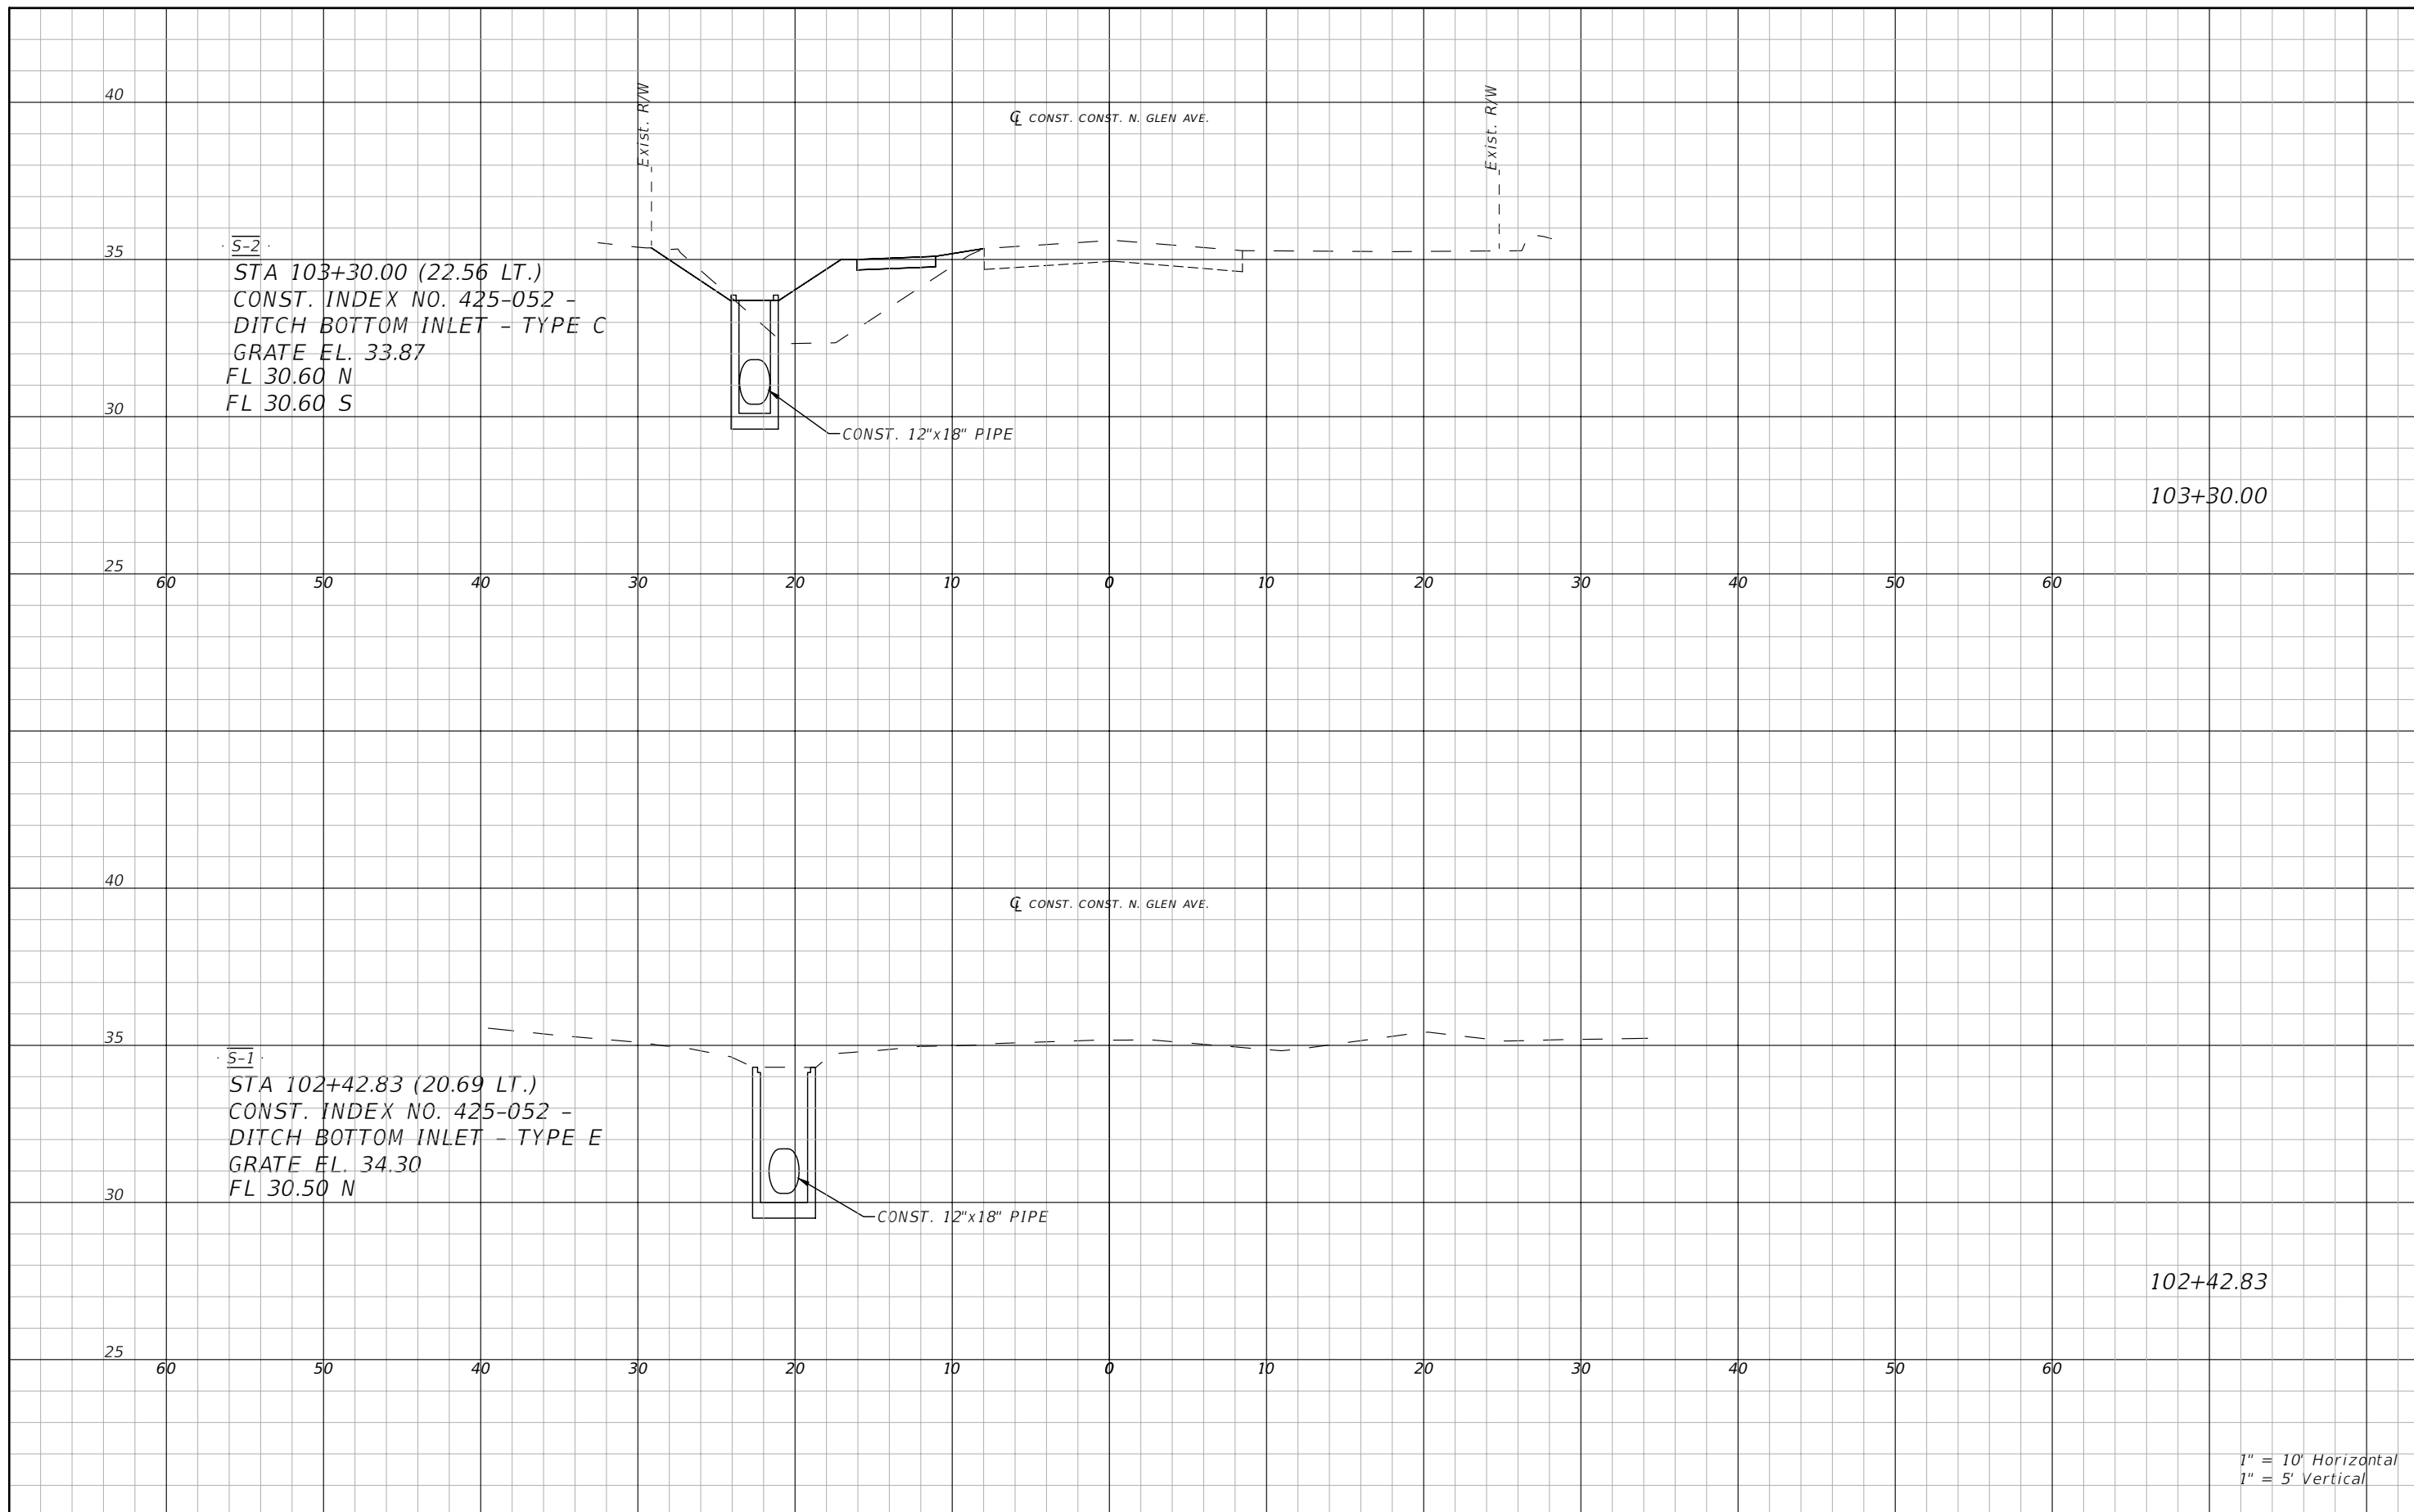

S-2  
 STA 103+30.00 (22.56 LT.)  
 CONST. INDEX NO. 425-052 -  
 DITCH BOTTOM INLET - TYPE C  
 GRATE EL. 33.87  
 FL 30.60 N  
 FL 30.60 S

CONST. 12"x18" PIPE

103+30.00

S-1  
 STA 102+42.83 (20.69 LT.)  
 CONST. INDEX NO. 425-052 -  
 DITCH BOTTOM INLET - TYPE E  
 GRATE EL. 34.30  
 FL 30.50 N

CONST. 12"x18" PIPE

102+42.83

1" = 10' Horizontal  
 1" = 5' Vertical

REVISIONS			
DATE	DESCRIPTION	DATE	DESCRIPTION


SEAN PATRICK CURRAN, P.E.  
 P.E. LICENSE NUMBER 85318  
 PATEL, GREENE & ASSOCIATES, LLC  
 12570 TELECOM DRIVE  
 TEMPLE TERRACE, FLORIDA 33637

CITY OF TAMPA TRANSPORTATION DEPARTMENT		
ROAD NO.	COUNTY	CITY CONTRACT NO.
N/A	HILLSBOROUGH	18-D-57101

**DRAINAGE STRUCTURES (1)**

SHEET NO.  
20

THE OFFICIAL RECORD OF THIS SHEET IS THE ELECTRONIC FILE DIGITALLY SIGNED AND SEALED UNDER RULE 61G15-23.004, F.A.C.

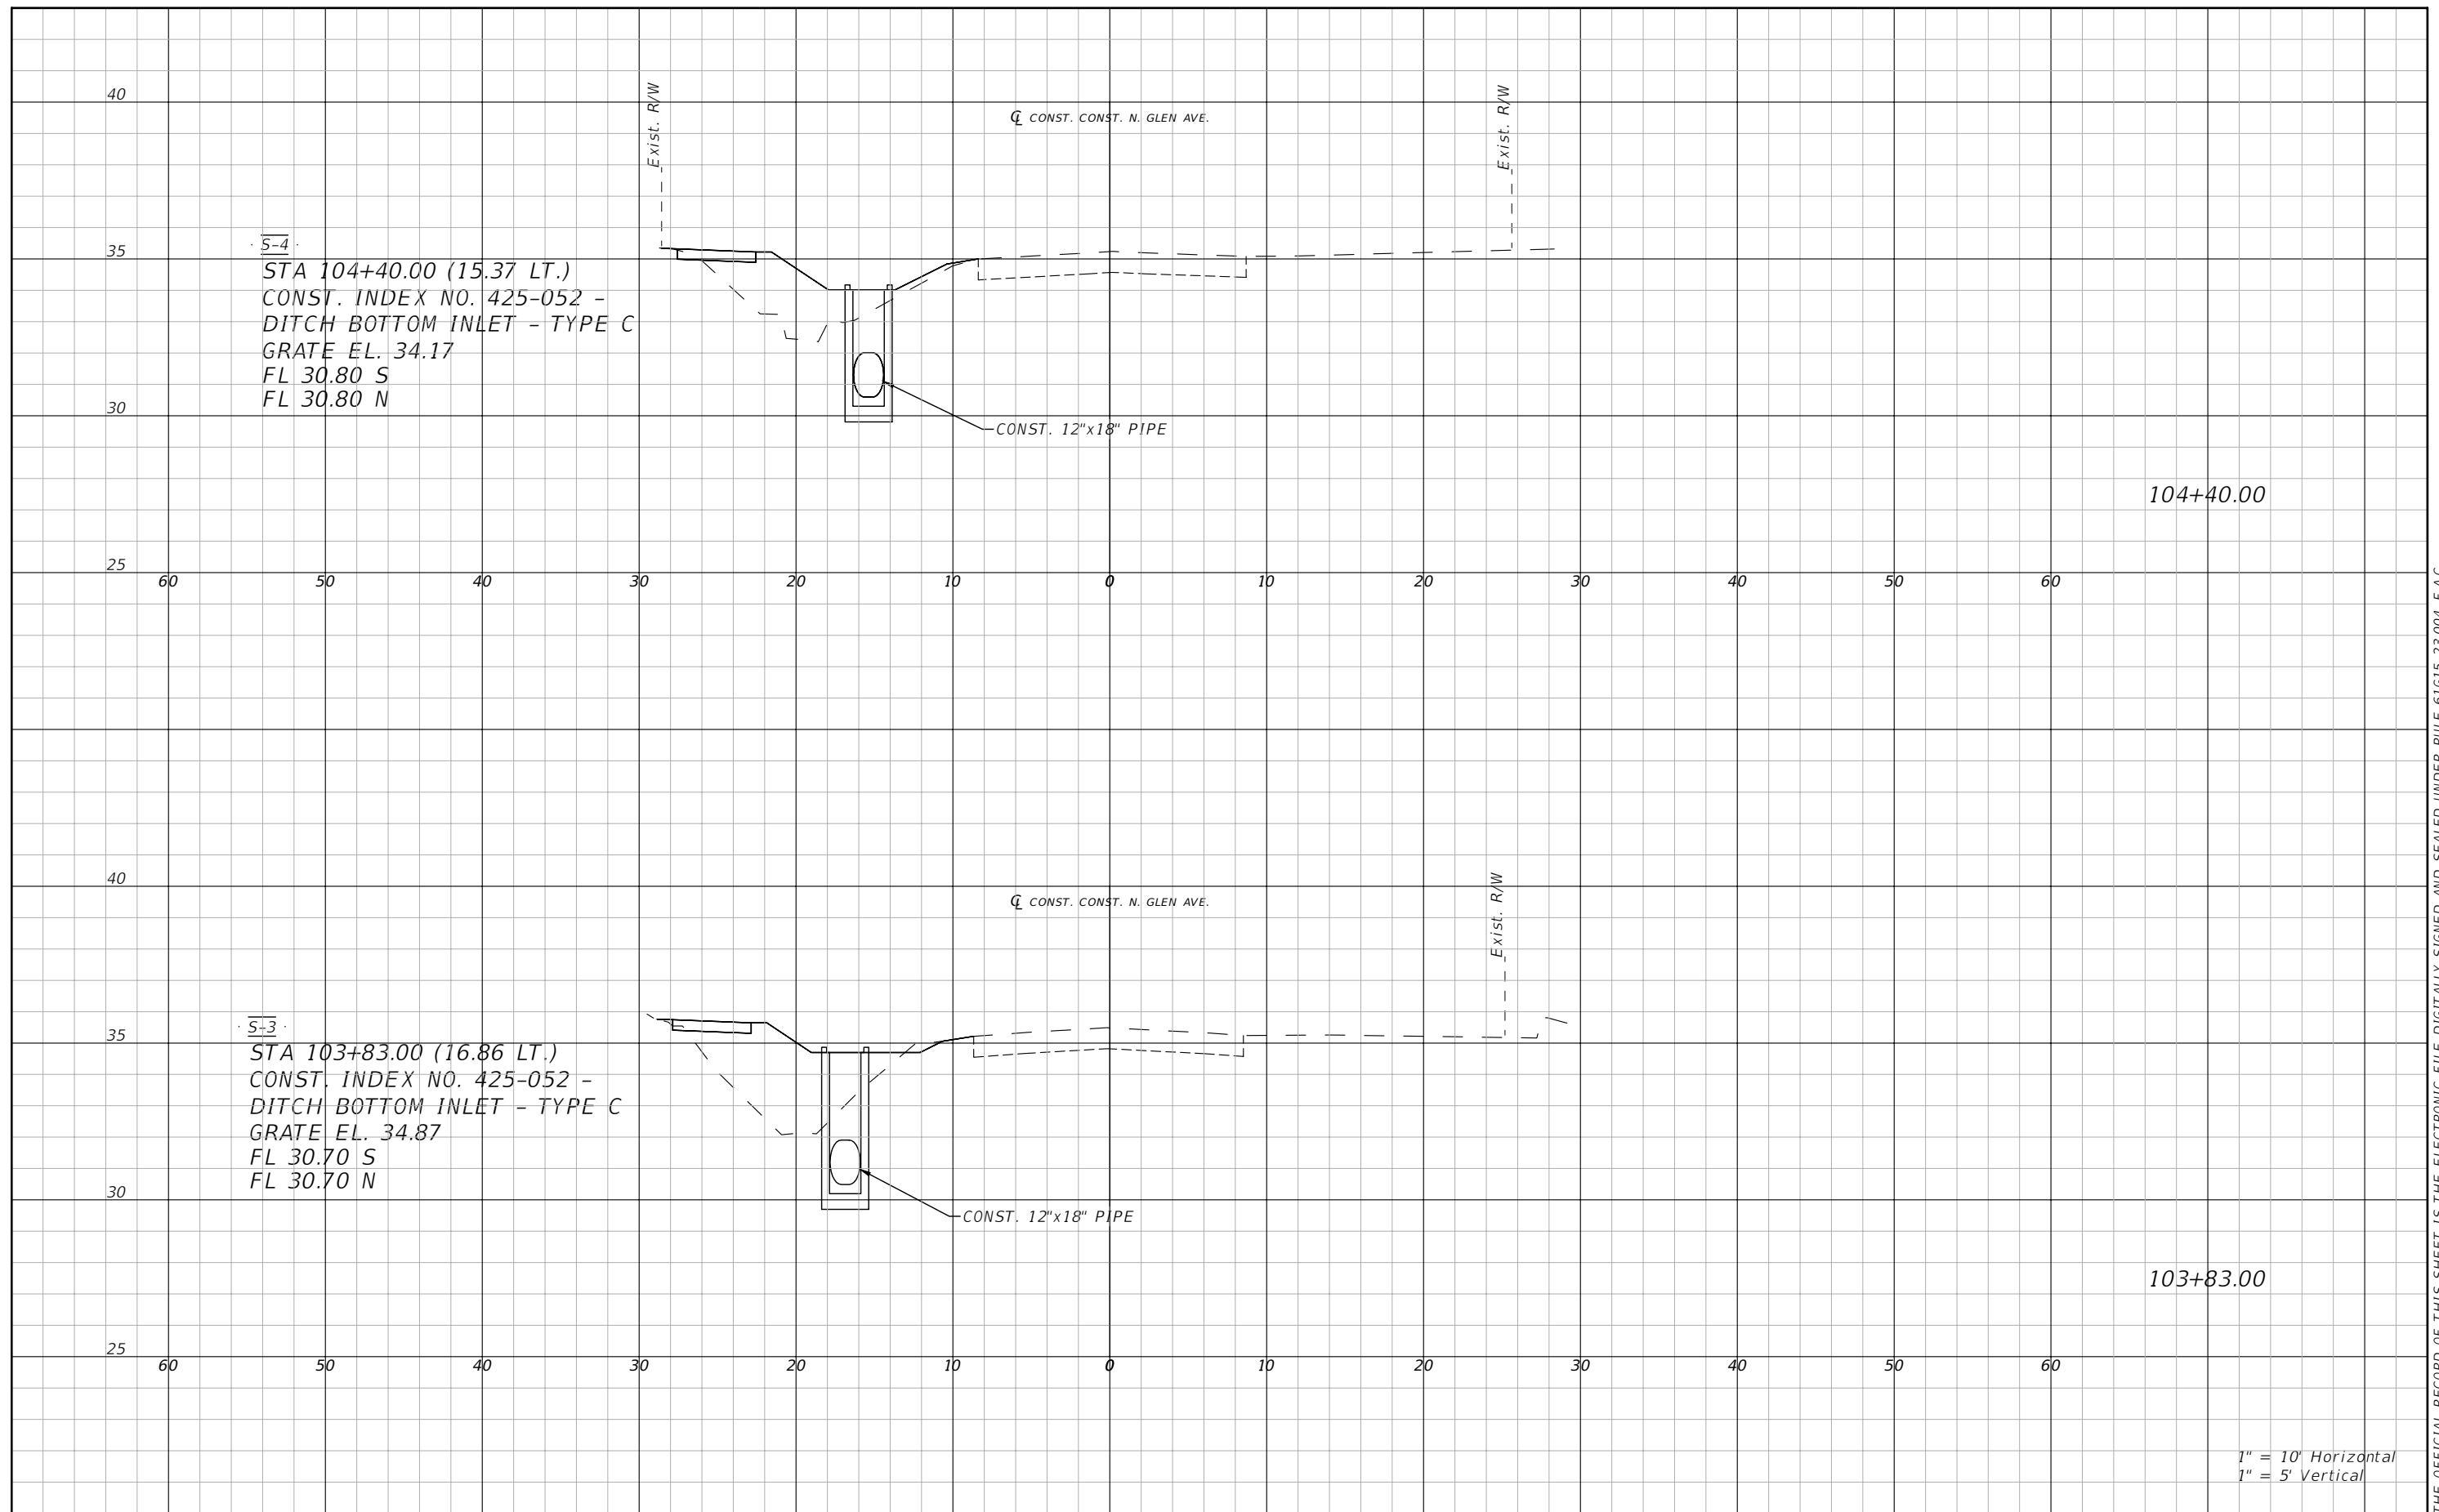

S-4  
 STA 104+40.00 (15.37 LT.)  
 CONST. INDEX NO. 425-052 -  
 DITCH BOTTOM INLET - TYPE C  
 GRATE EL. 34.17  
 FL 30.80 S  
 FL 30.80 N

S-3  
 STA 103+83.00 (16.86 LT.)  
 CONST. INDEX NO. 425-052 -  
 DITCH BOTTOM INLET - TYPE C  
 GRATE EL. 34.87  
 FL 30.70 S  
 FL 30.70 N

1" = 10' Horizontal  
 1" = 5' Vertical

REVISIONS			
DATE	DESCRIPTION	DATE	DESCRIPTION


SEAN PATRICK CURRAN, P.E.  
 P.E. LICENSE NUMBER 85318  
 PATEL, GREENE & ASSOCIATES, LLC  
 12570 TELECOM DRIVE  
 TEMPLE TERRACE, FLORIDA 33637

CITY OF TAMPA TRANSPORTATION DEPARTMENT		
ROAD NO.	COUNTY	CITY CONTRACT NO.
N/A	HILLSBOROUGH	18-D-57101

**DRAINAGE STRUCTURES (2)**

SHEET NO.  
21

THE OFFICIAL RECORD OF THIS SHEET IS THE ELECTRONIC FILE DIGITALLY SIGNED AND SEALED UNDER RULE 61G15-23.004, F.A.C.

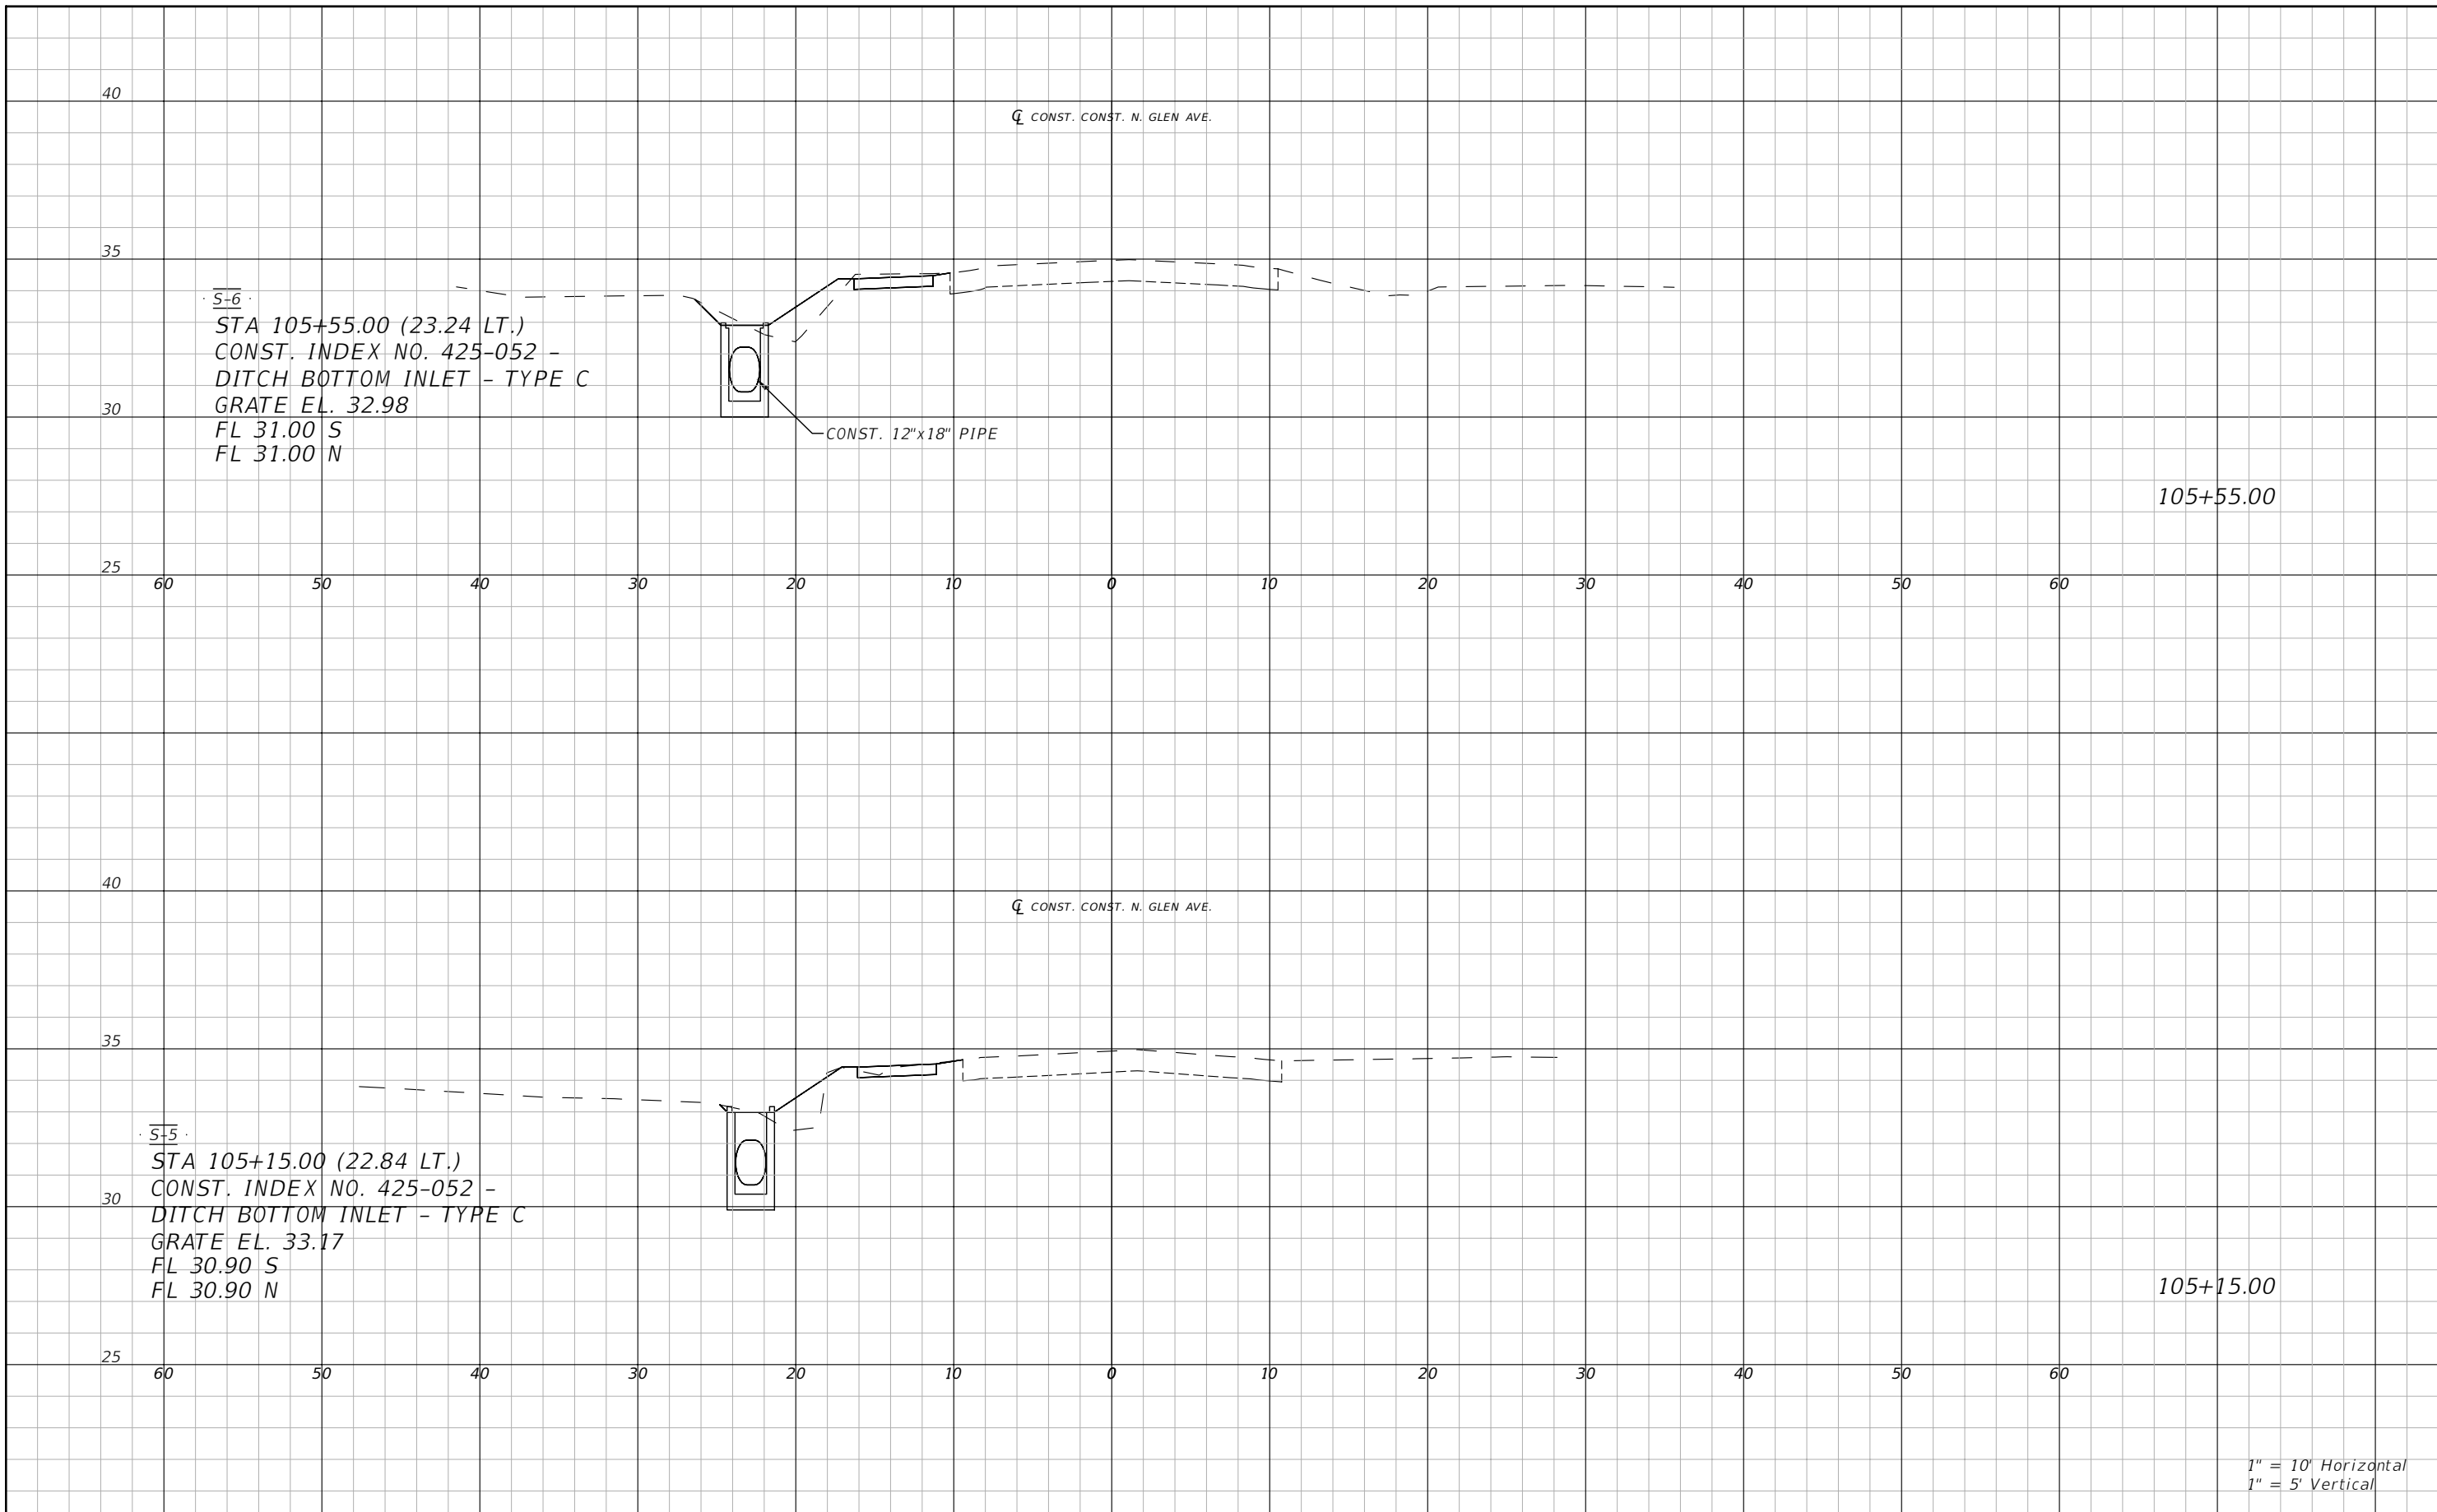

S-6  
 STA 105+55.00 (23.24 LT.)  
 CONST. INDEX NO. 425-052 -  
 DITCH BOTTOM INLET - TYPE C  
 GRATE EL. 32.98  
 FL 31.00 S  
 FL 31.00 N

CONST. 12"x18" PIPE

CONST. CONST. N. GLEN AVE.

105+55.00

S-5  
 STA 105+15.00 (22.84 LT.)  
 CONST. INDEX NO. 425-052 -  
 DITCH BOTTOM INLET - TYPE C  
 GRATE EL. 33.17  
 FL 30.90 S  
 FL 30.90 N

CONST. CONST. N. GLEN AVE.

105+15.00

1" = 10' Horizontal  
 1" = 5' Vertical

REVISIONS			
DATE	DESCRIPTION	DATE	DESCRIPTION


SEAN PATRICK CURRAN, P.E.  
 P.E. LICENSE NUMBER 85318  
 PATEL, GREENE & ASSOCIATES, LLC  
 12570 TELECOM DRIVE  
 TEMPLE TERRACE, FLORIDA 33637

CITY OF TAMPA TRANSPORTATION DEPARTMENT		
ROAD NO.	COUNTY	CITY CONTRACT NO.
N/A	HILLSBOROUGH	18-D-57101

**DRAINAGE STRUCTURES (3)**

SHEET NO.  
22

THE OFFICIAL RECORD OF THIS SHEET IS THE ELECTRONIC FILE DIGITALLY SIGNED AND SEALED UNDER RULE 61G15-23.004, F.A.C.

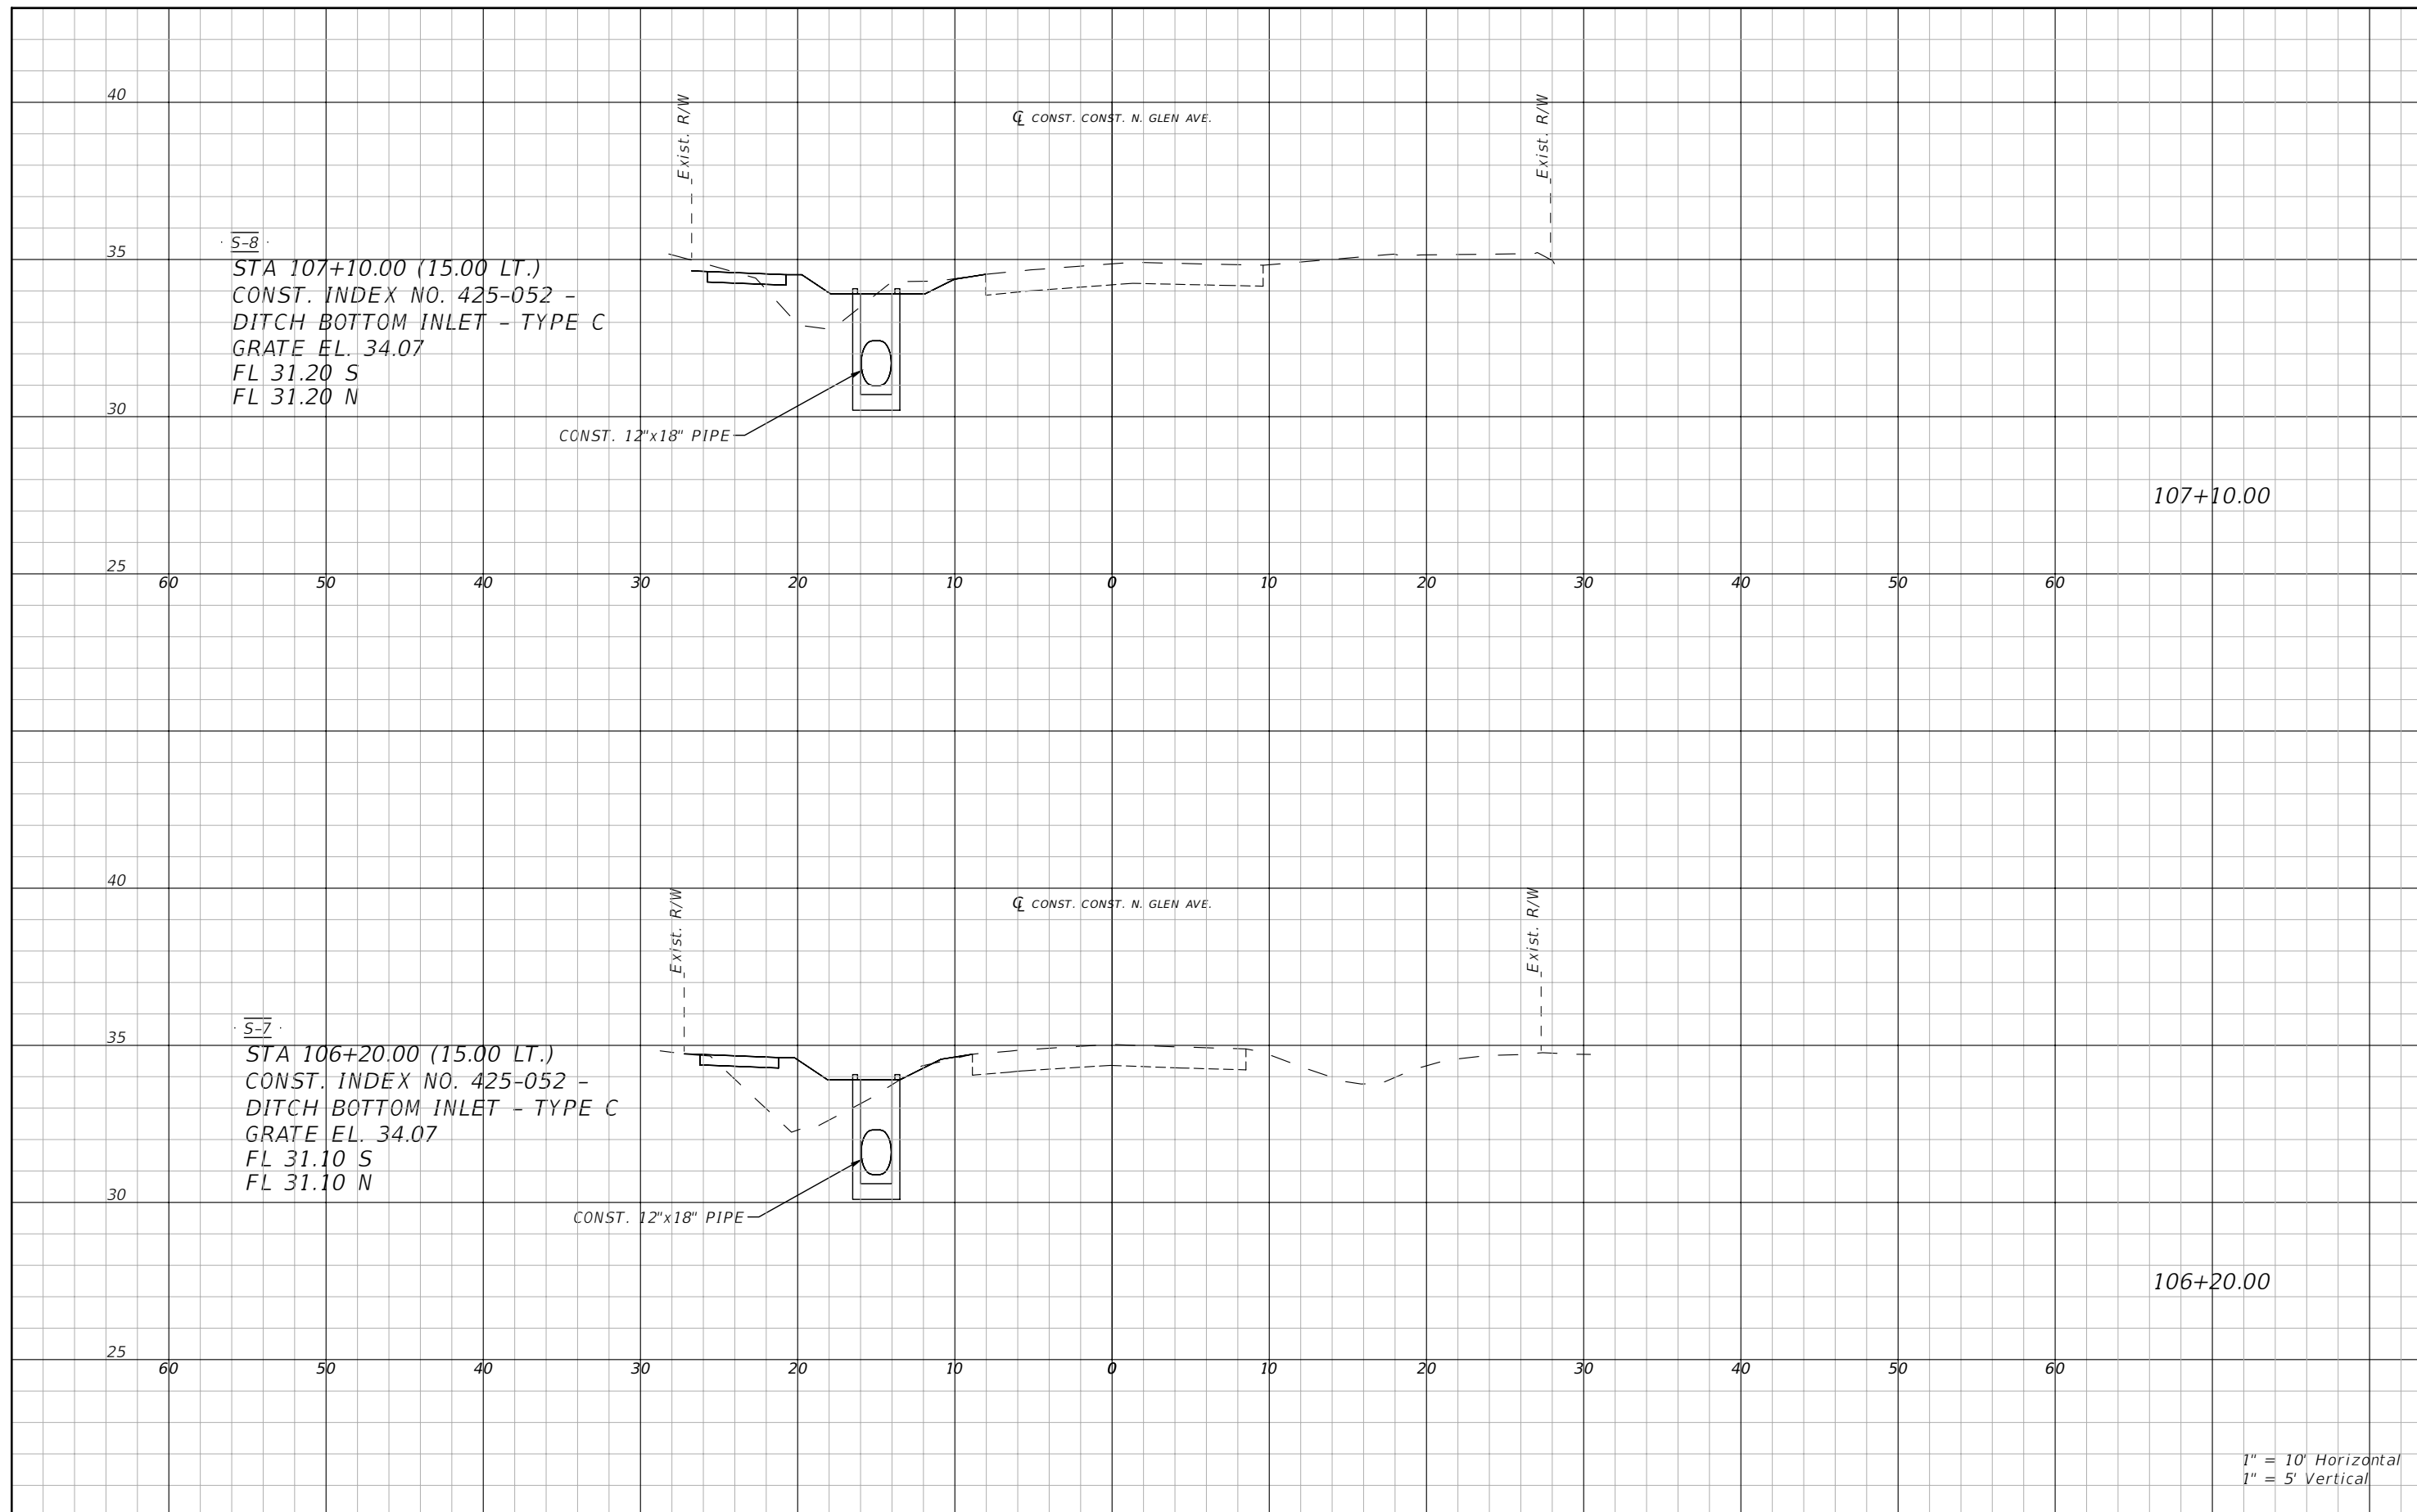

1" = 10' Horizontal  
1" = 5' Vertical

REVISIONS			
DATE	DESCRIPTION	DATE	DESCRIPTION


SEAN PATRICK CURRAN, P.E.  
P.E. LICENSE NUMBER 85318  
PATEL, GREENE & ASSOCIATES, LLC  
12570 TELECOM DRIVE  
TEMPLE TERRACE, FLORIDA 33637

CITY OF TAMPA TRANSPORTATION DEPARTMENT		
ROAD NO.	COUNTY	CITY CONTRACT NO.
N/A	HILLSBOROUGH	18-D-57101

**DRAINAGE STRUCTURES (4)**

SHEET NO.  
**23**


THE OFFICIAL RECORD OF THIS SHEET IS THE ELECTRONIC FILE DIGITALLY SIGNED AND SEALED UNDER RULE 61G15-23.004, F.A.C.

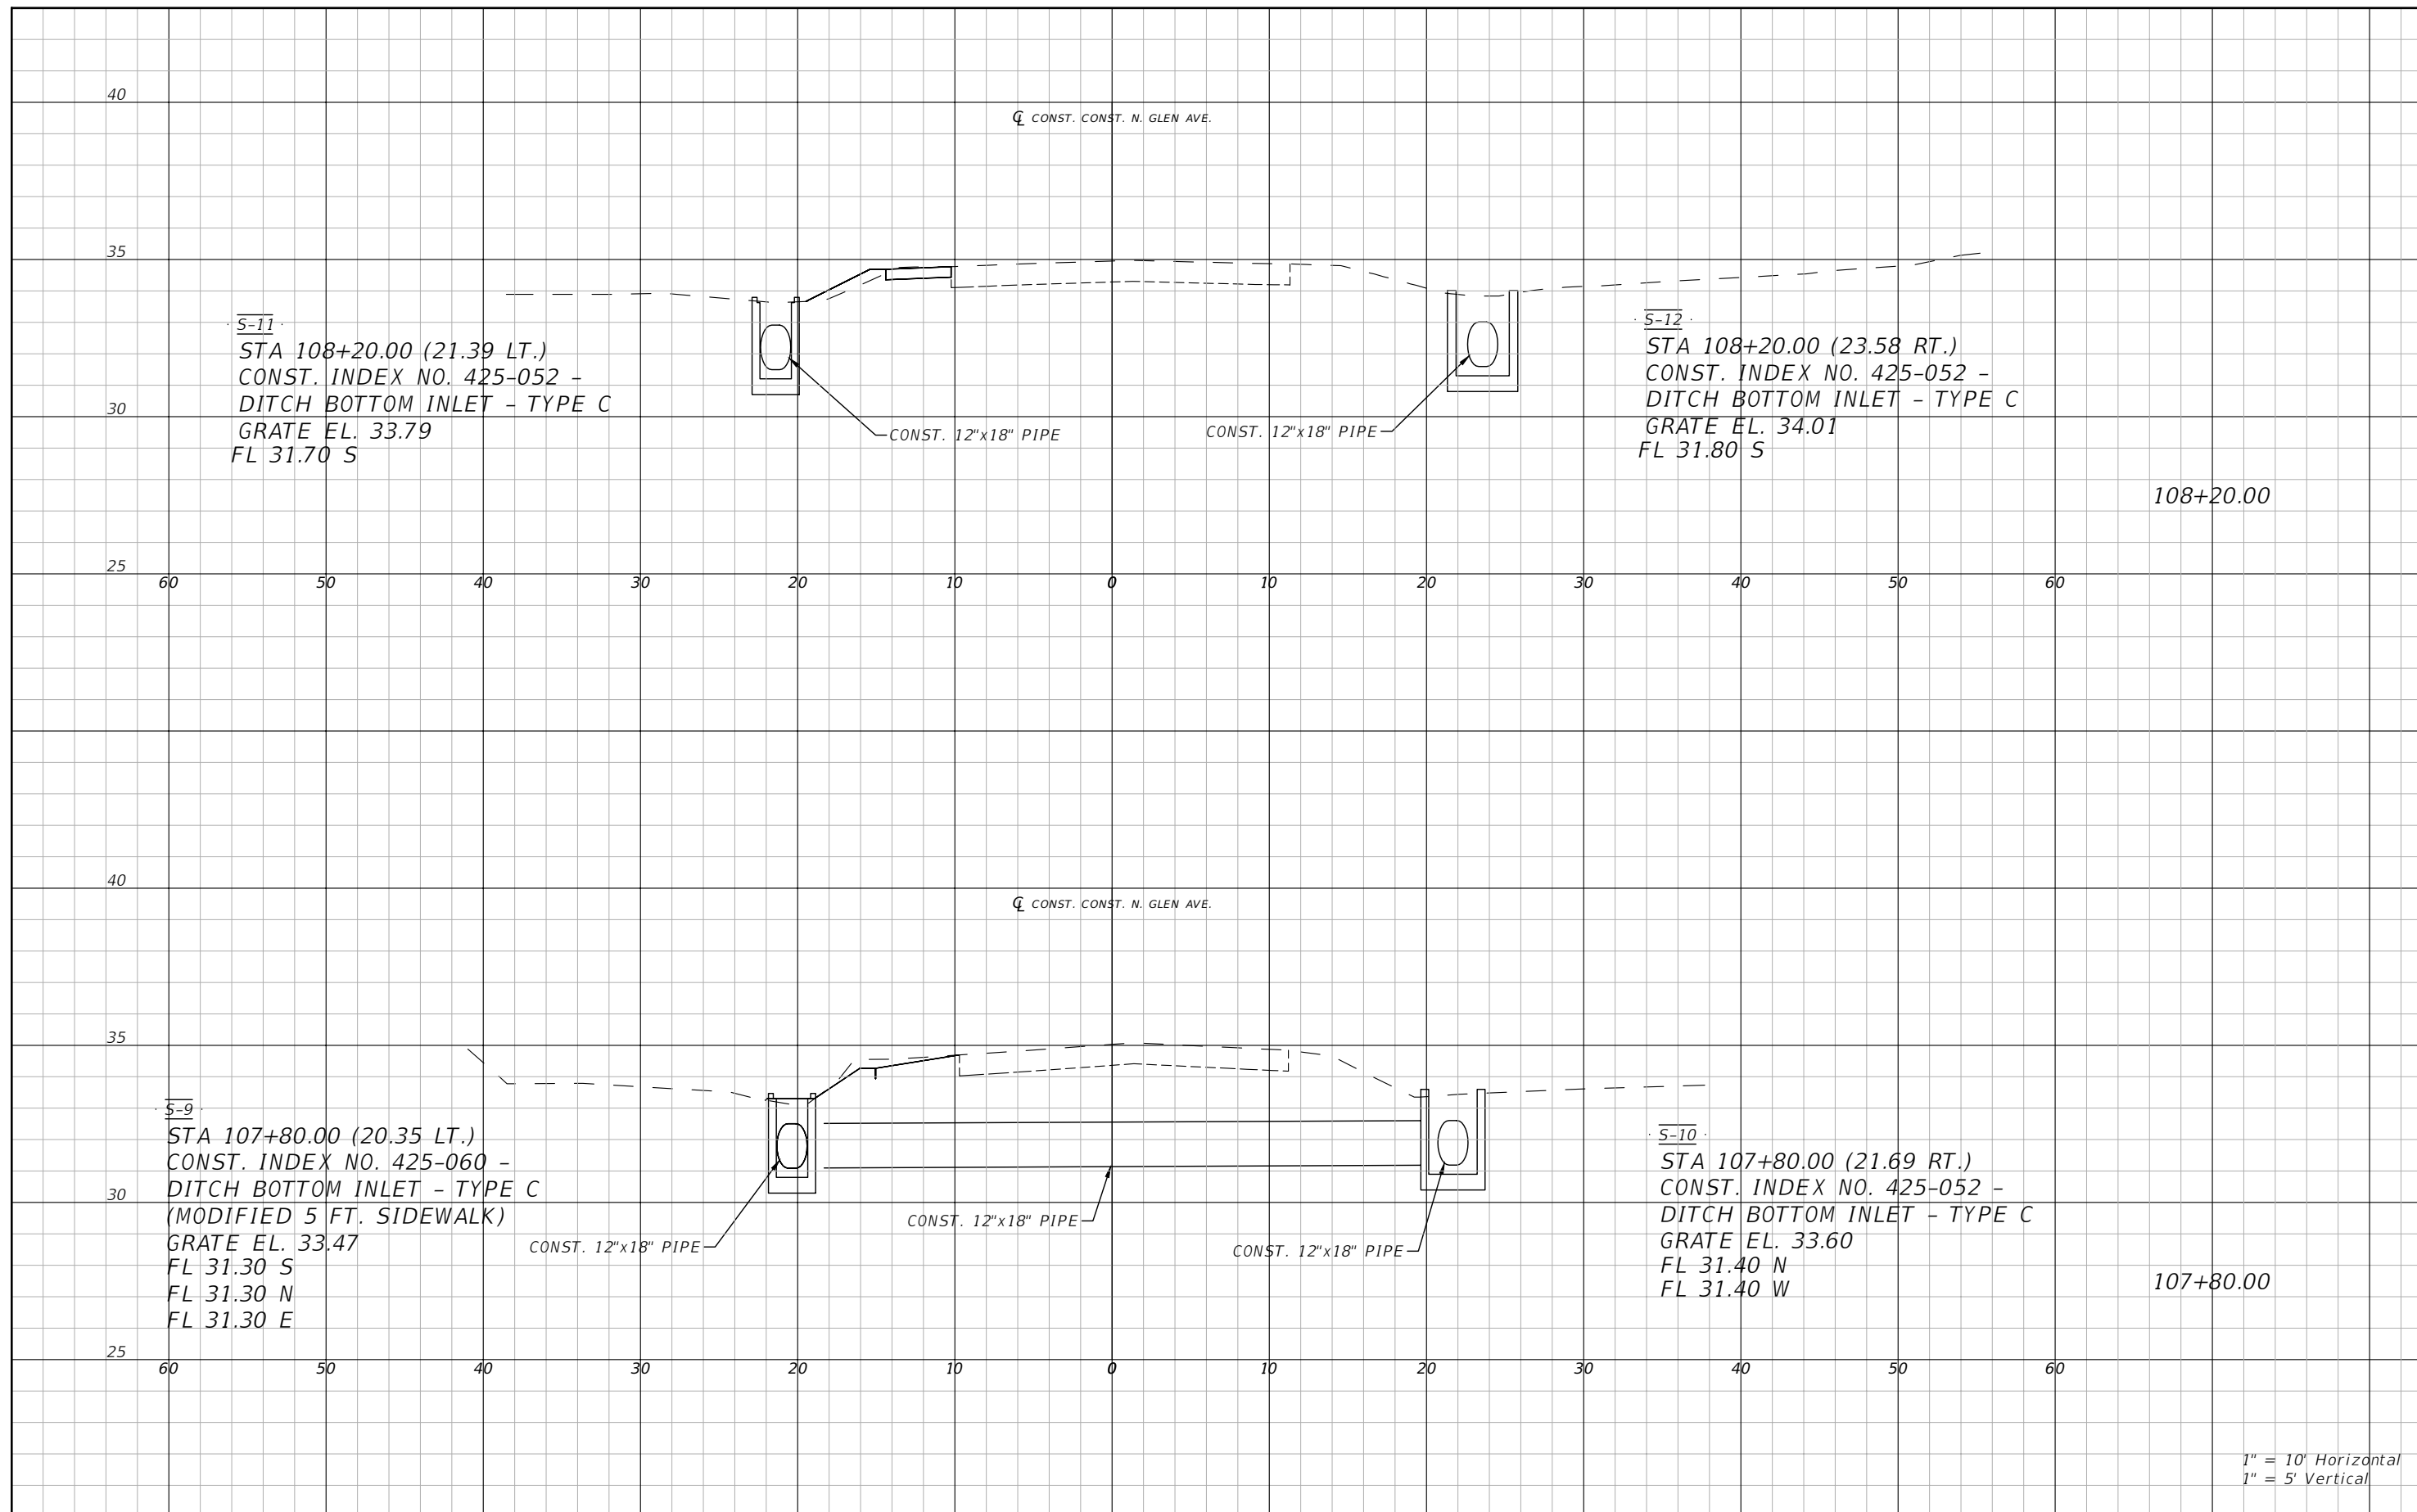

THE OFFICIAL RECORD OF THIS SHEET IS THE ELECTRONIC FILE DIGITALLY SIGNED AND SEALED UNDER RULE 61G15-23.004, F.A.C.

REVISIONS				SEAN PATRICK CURRAN, P.E. P.E. LICENSE NUMBER 85318 PATEL, GREENE & ASSOCIATES, LLC 12570 TELECOM DRIVE TEMPLE TERRACE, FLORIDA 33637	CITY OF TAMPA TRANSPORTATION DEPARTMENT			SHEET NO.  24
DATE	DESCRIPTION	DATE	DESCRIPTION		ROAD NO.	COUNTY	CITY CONTRACT NO.	
					N/A	HILLSBOROUGH	18-D-57101	



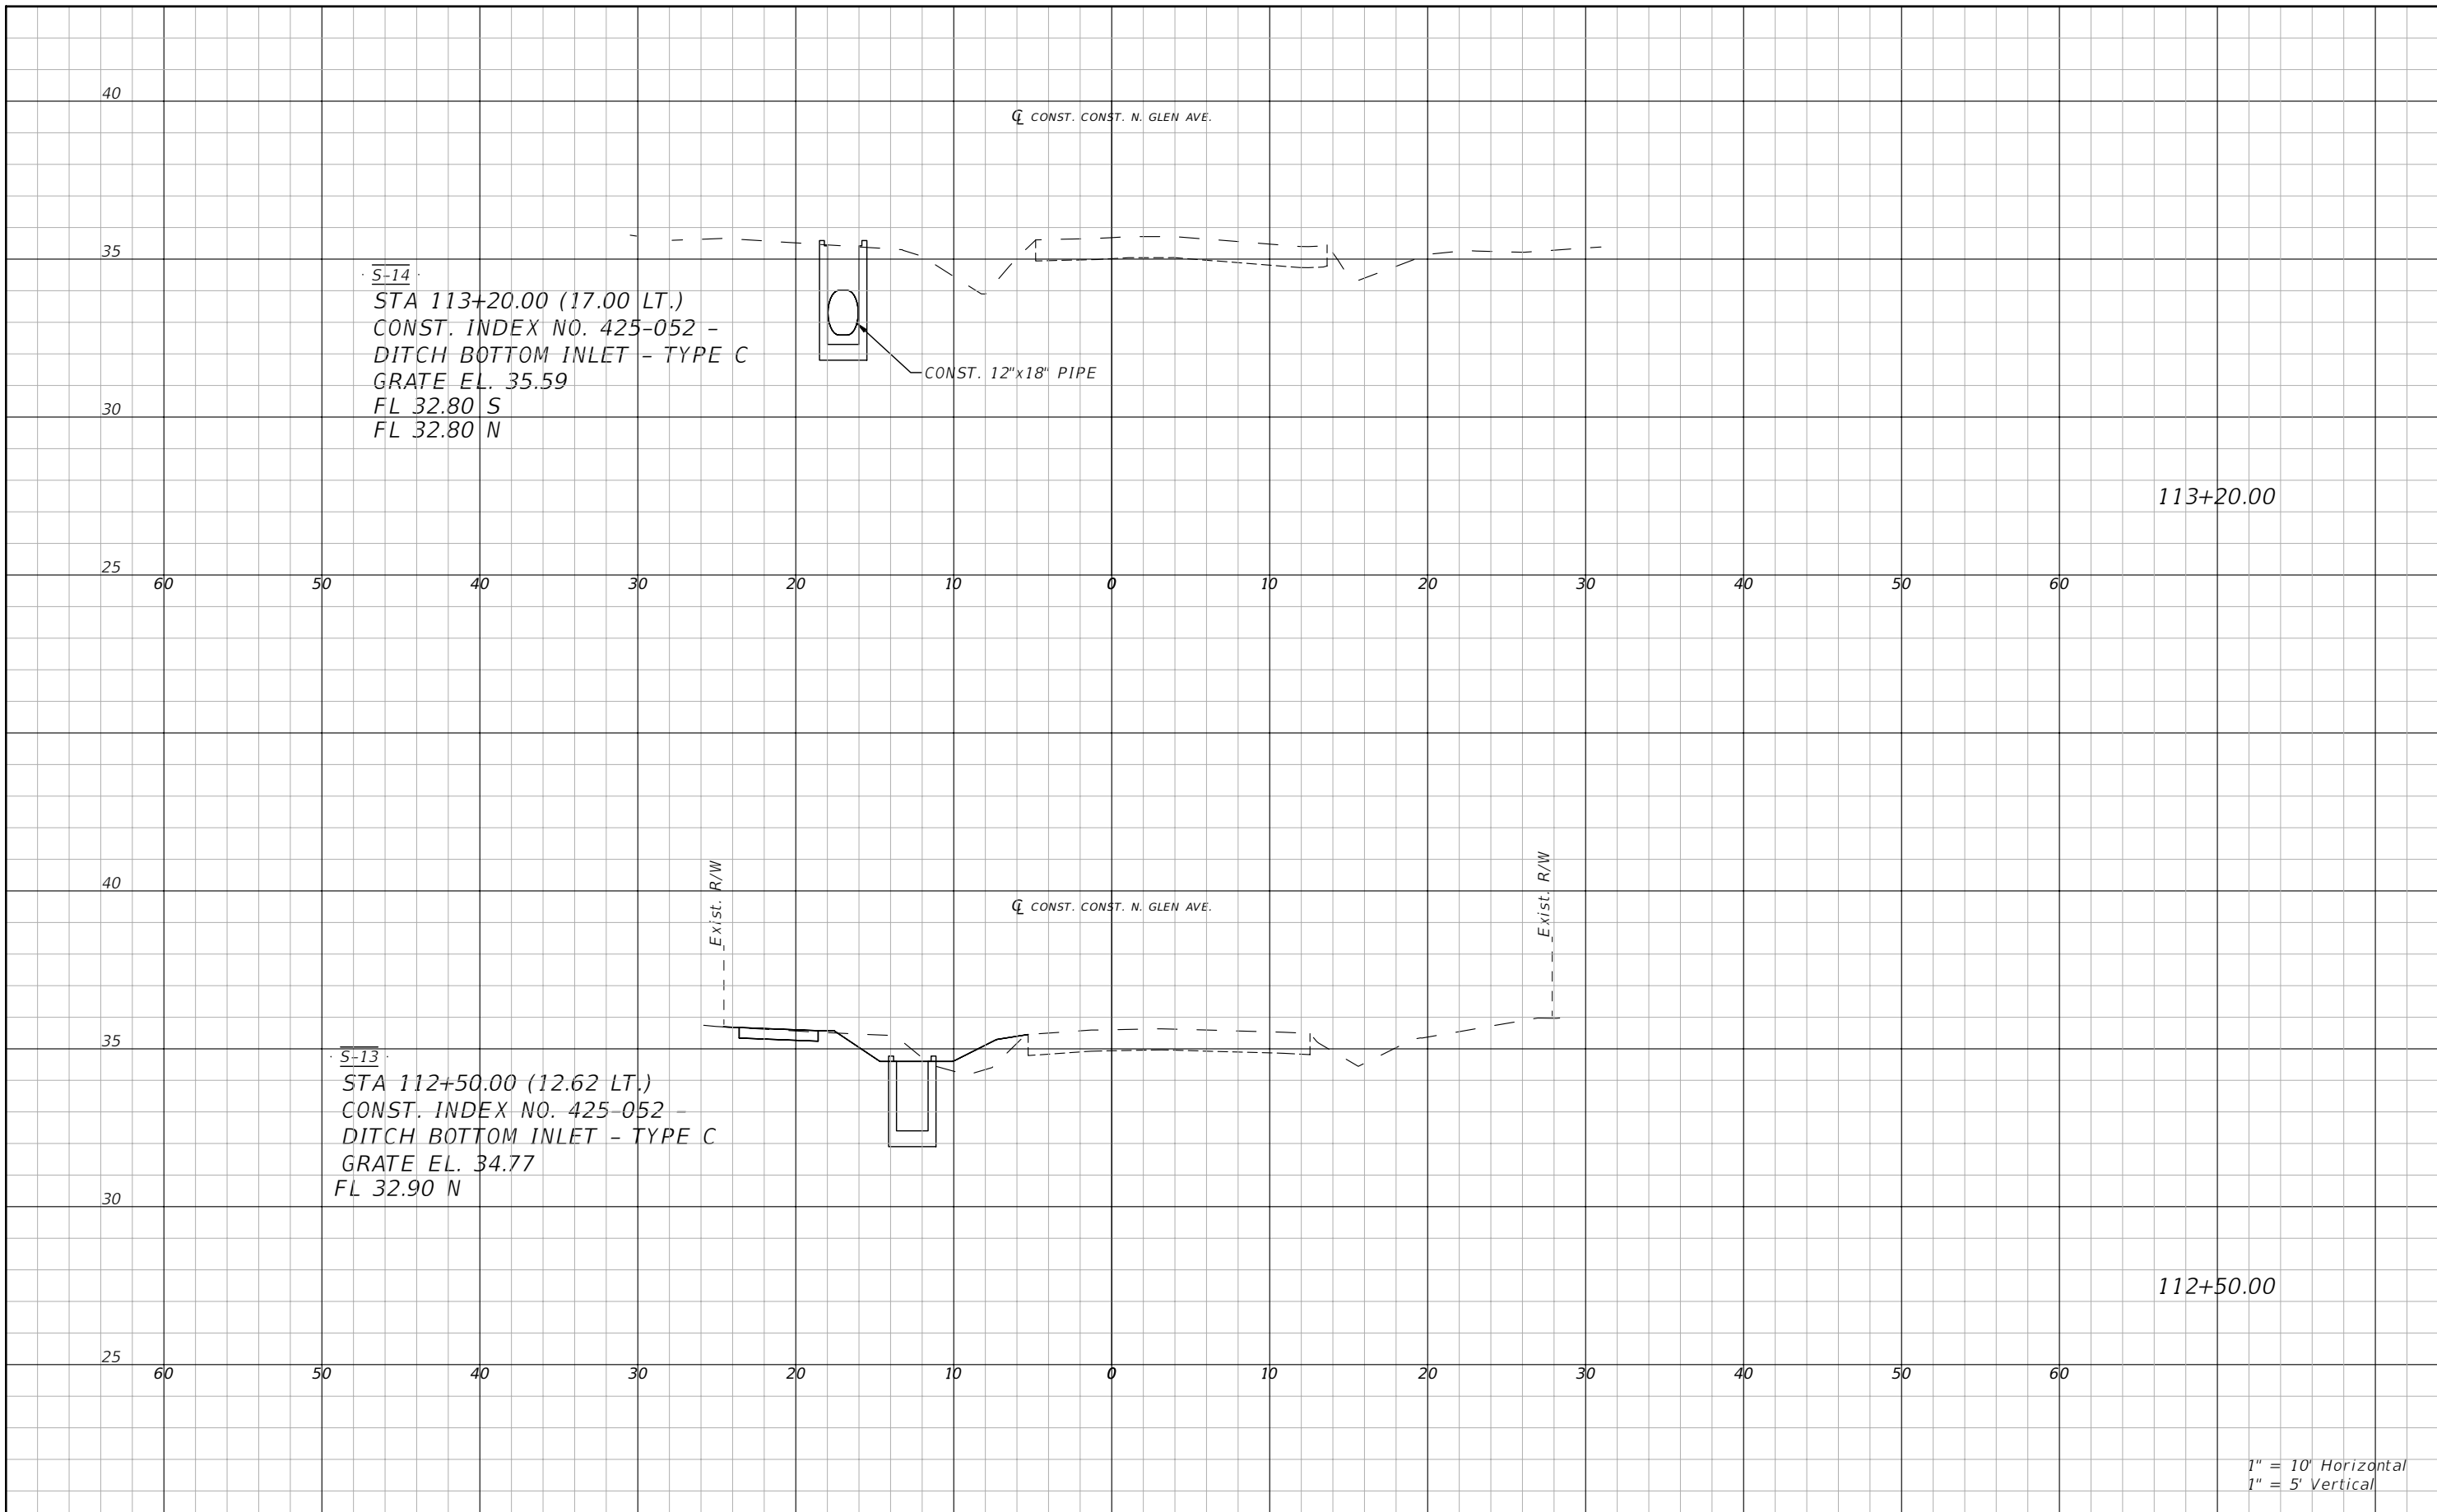

S-14  
 STA 113+20.00 (17.00 LT.)  
 CONST. INDEX NO. 425-052 -  
 DITCH BOTTOM INLET - TYPE C  
 GRATE EL. 35.59  
 FL 32.80 S  
 FL 32.80 N

CONST. 12"x18" PIPE

CONST. CONST. N. GLEN AVE.

113+20.00

S-13  
 STA 112+50.00 (12.62 LT.)  
 CONST. INDEX NO. 425-052 -  
 DITCH BOTTOM INLET - TYPE C  
 GRATE EL. 34.77  
 FL 32.90 N

Exist. R/W

Exist. R/W

CONST. CONST. N. GLEN AVE.

112+50.00

1" = 10' Horizontal  
 1" = 5' Vertical

REVISIONS			
DATE	DESCRIPTION	DATE	DESCRIPTION


SEAN PATRICK CURRAN, P.E.  
 P.E. LICENSE NUMBER 85318  
 PATEL, GREENE & ASSOCIATES, LLC  
 12570 TELECOM DRIVE  
 TEMPLE TERRACE, FLORIDA 33637

CITY OF TAMPA TRANSPORTATION DEPARTMENT		
ROAD NO.	COUNTY	CITY CONTRACT NO.
N/A	HILLSBOROUGH	18-D-57101

**DRAINAGE STRUCTURES (6)**

SHEET NO.  
25

THE OFFICIAL RECORD OF THIS SHEET IS THE ELECTRONIC FILE DIGITALLY SIGNED AND SEALED UNDER RULE 61G15-23.004, F.A.C.

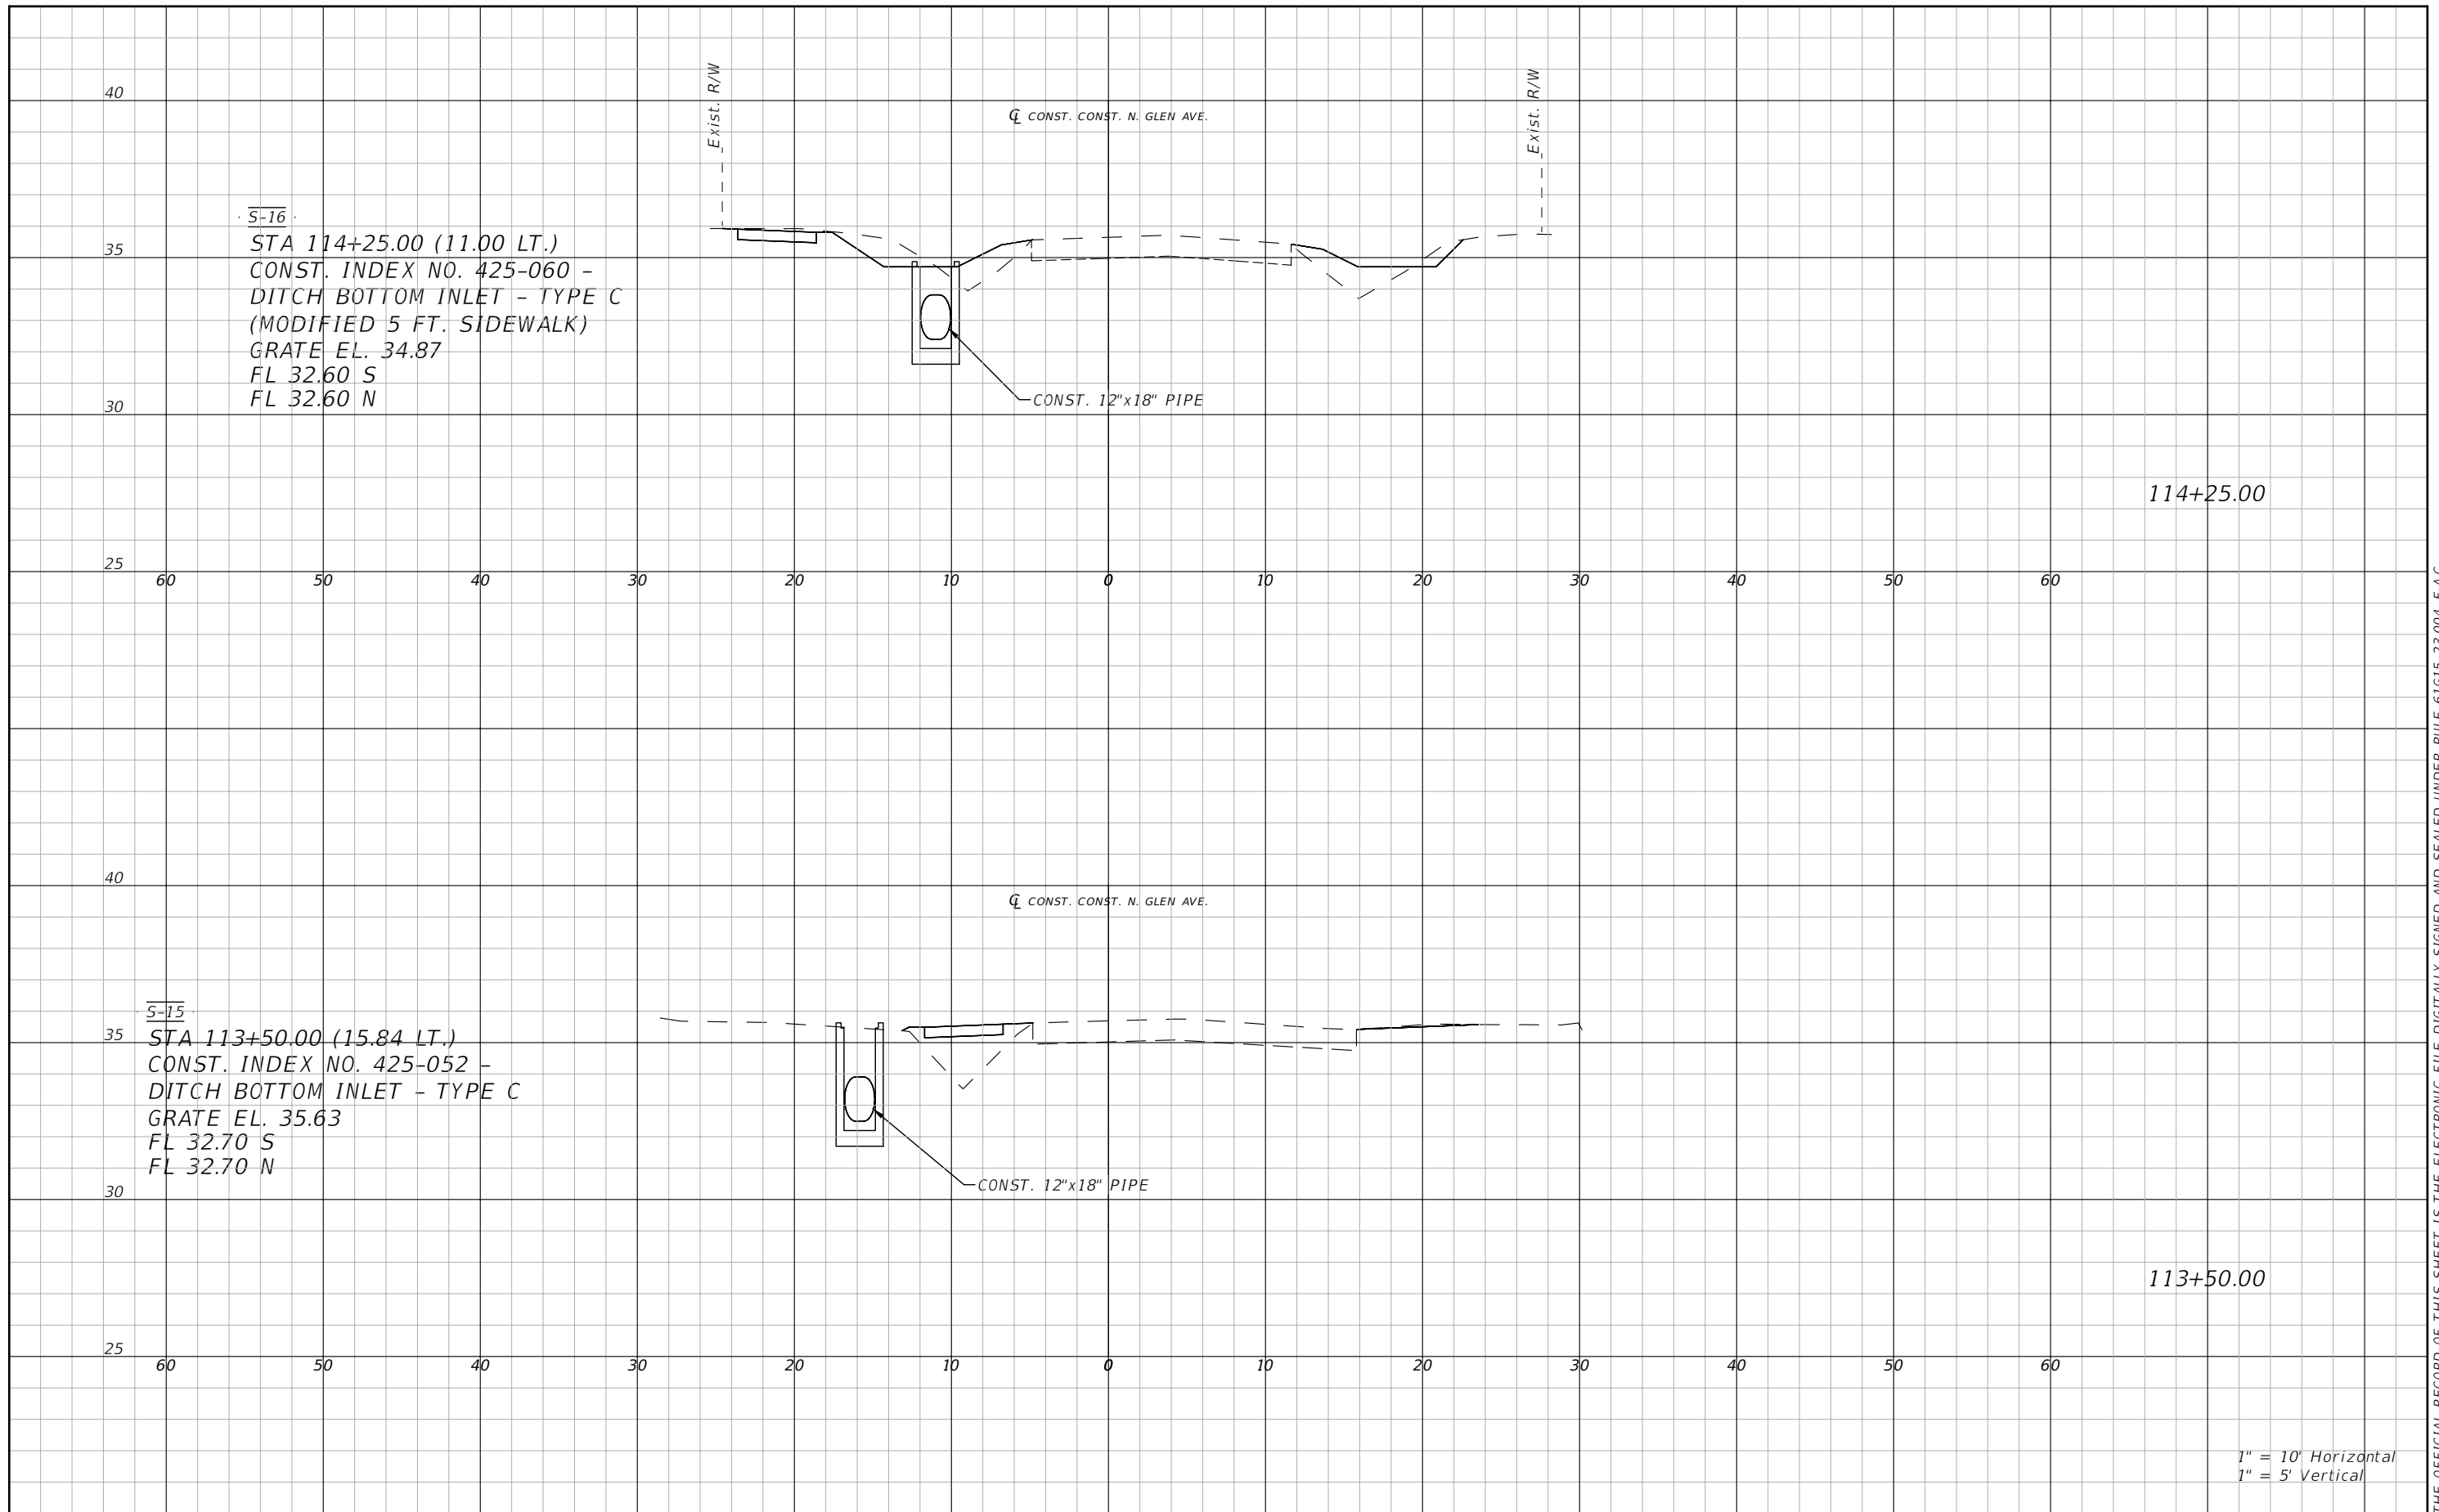

S-16  
 STA 114+25.00 (11.00 LT.)  
 CONST. INDEX NO. 425-060 -  
 DITCH BOTTOM INLET - TYPE C  
 (MODIFIED 5 FT. SIDEWALK)  
 GRATE EL. 34.87  
 FL 32.60 S  
 FL 32.60 N

S-15  
 STA 113+50.00 (15.84 LT.)  
 CONST. INDEX NO. 425-052 -  
 DITCH BOTTOM INLET - TYPE C  
 GRATE EL. 35.63  
 FL 32.70 S  
 FL 32.70 N

1" = 10' Horizontal  
 1" = 5' Vertical

REVISIONS			
DATE	DESCRIPTION	DATE	DESCRIPTION


SEAN PATRICK CURRAN, P.E.  
 P.E. LICENSE NUMBER 85318  
 PATEL, GREENE & ASSOCIATES, LLC  
 12570 TELECOM DRIVE  
 TEMPLE TERRACE, FLORIDA 33637

CITY OF TAMPA TRANSPORTATION DEPARTMENT		
ROAD NO.	COUNTY	CITY CONTRACT NO.
N/A	HILLSBOROUGH	18-D-57101

**DRAINAGE STRUCTURES (7)**


SHEET NO.  
26

THE OFFICIAL RECORD OF THIS SHEET IS THE ELECTRONIC FILE DIGITALLY SIGNED AND SEALED UNDER RULE 61G15-23.004, F.A.C.

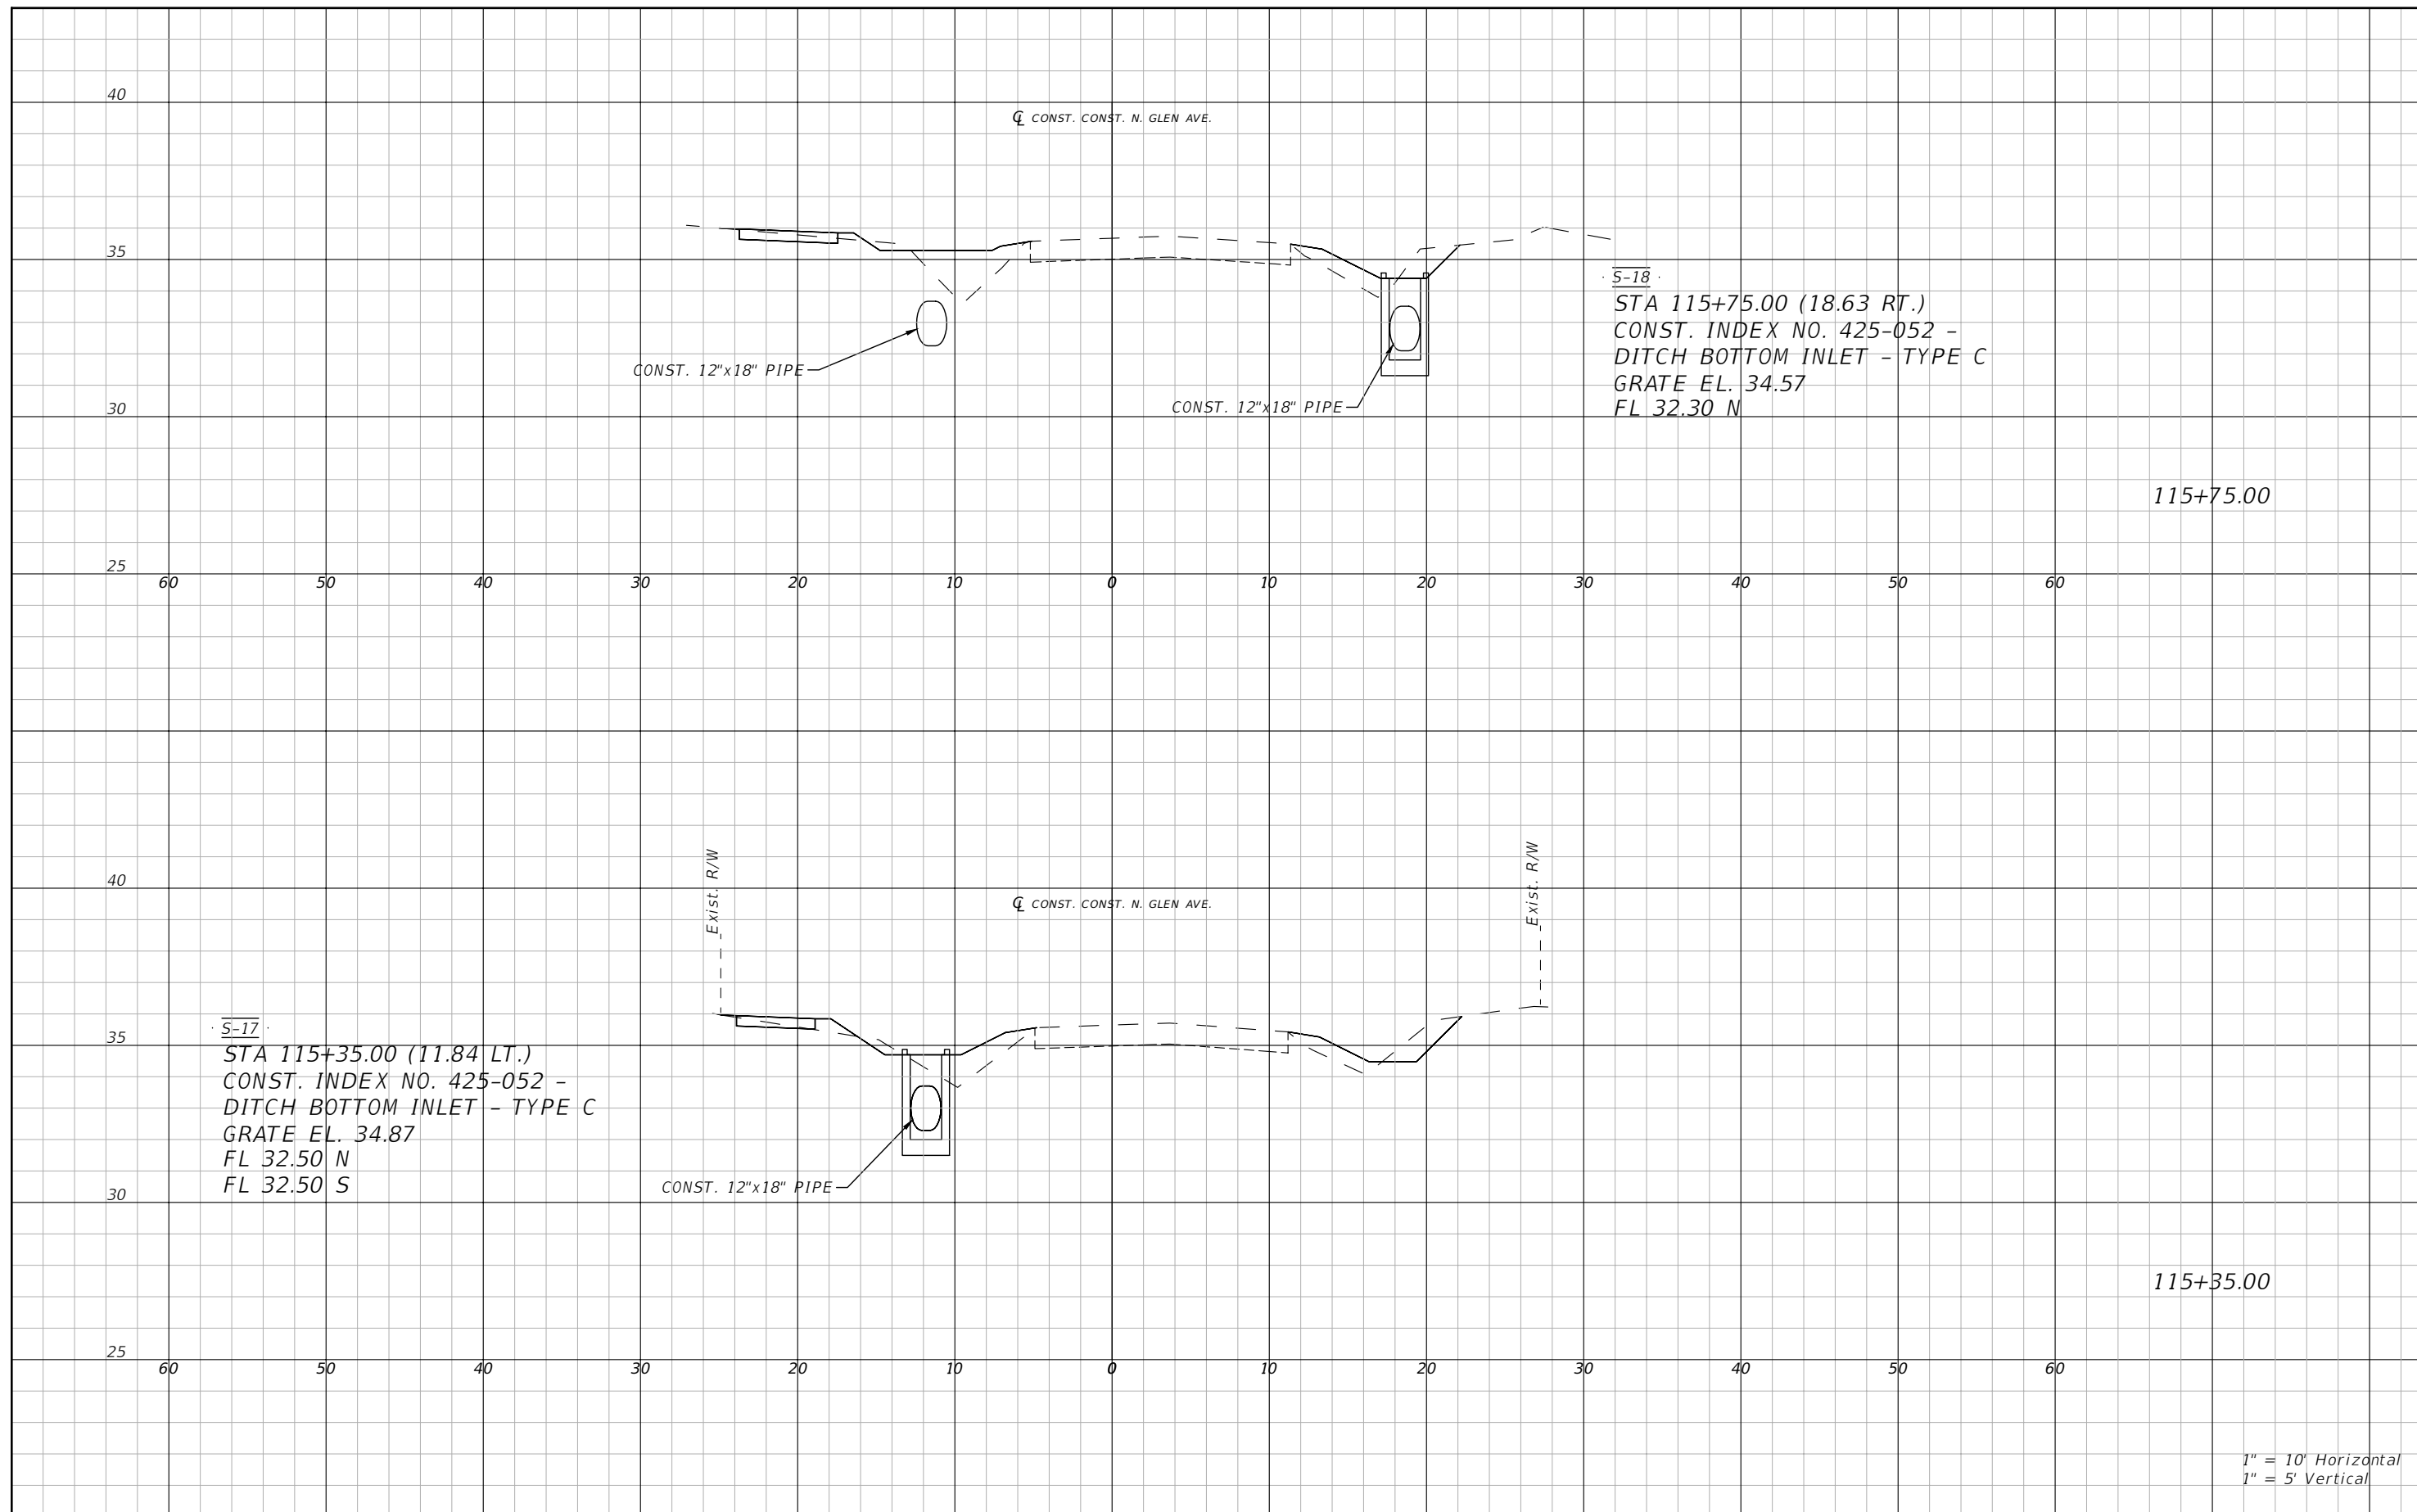

THE OFFICIAL RECORD OF THIS SHEET IS THE ELECTRONIC FILE DIGITALLY SIGNED AND SEALED UNDER RULE 61G15-23.004, F.A.C.

REVISIONS				SEAN PATRICK CURRAN, P.E. P.E. LICENSE NUMBER 85318 PATEL, GREENE & ASSOCIATES, LLC 12570 TELECOM DRIVE TEMPLE TERRACE, FLORIDA 33637	CITY OF TAMPA TRANSPORTATION DEPARTMENT			DRAINAGE STRUCTURES (9)	SHEET NO.  27
DATE	DESCRIPTION	DATE	DESCRIPTION		ROAD NO.	COUNTY	CITY CONTRACT NO.		
					N/A	HILLSBOROUGH	18-D-57101		

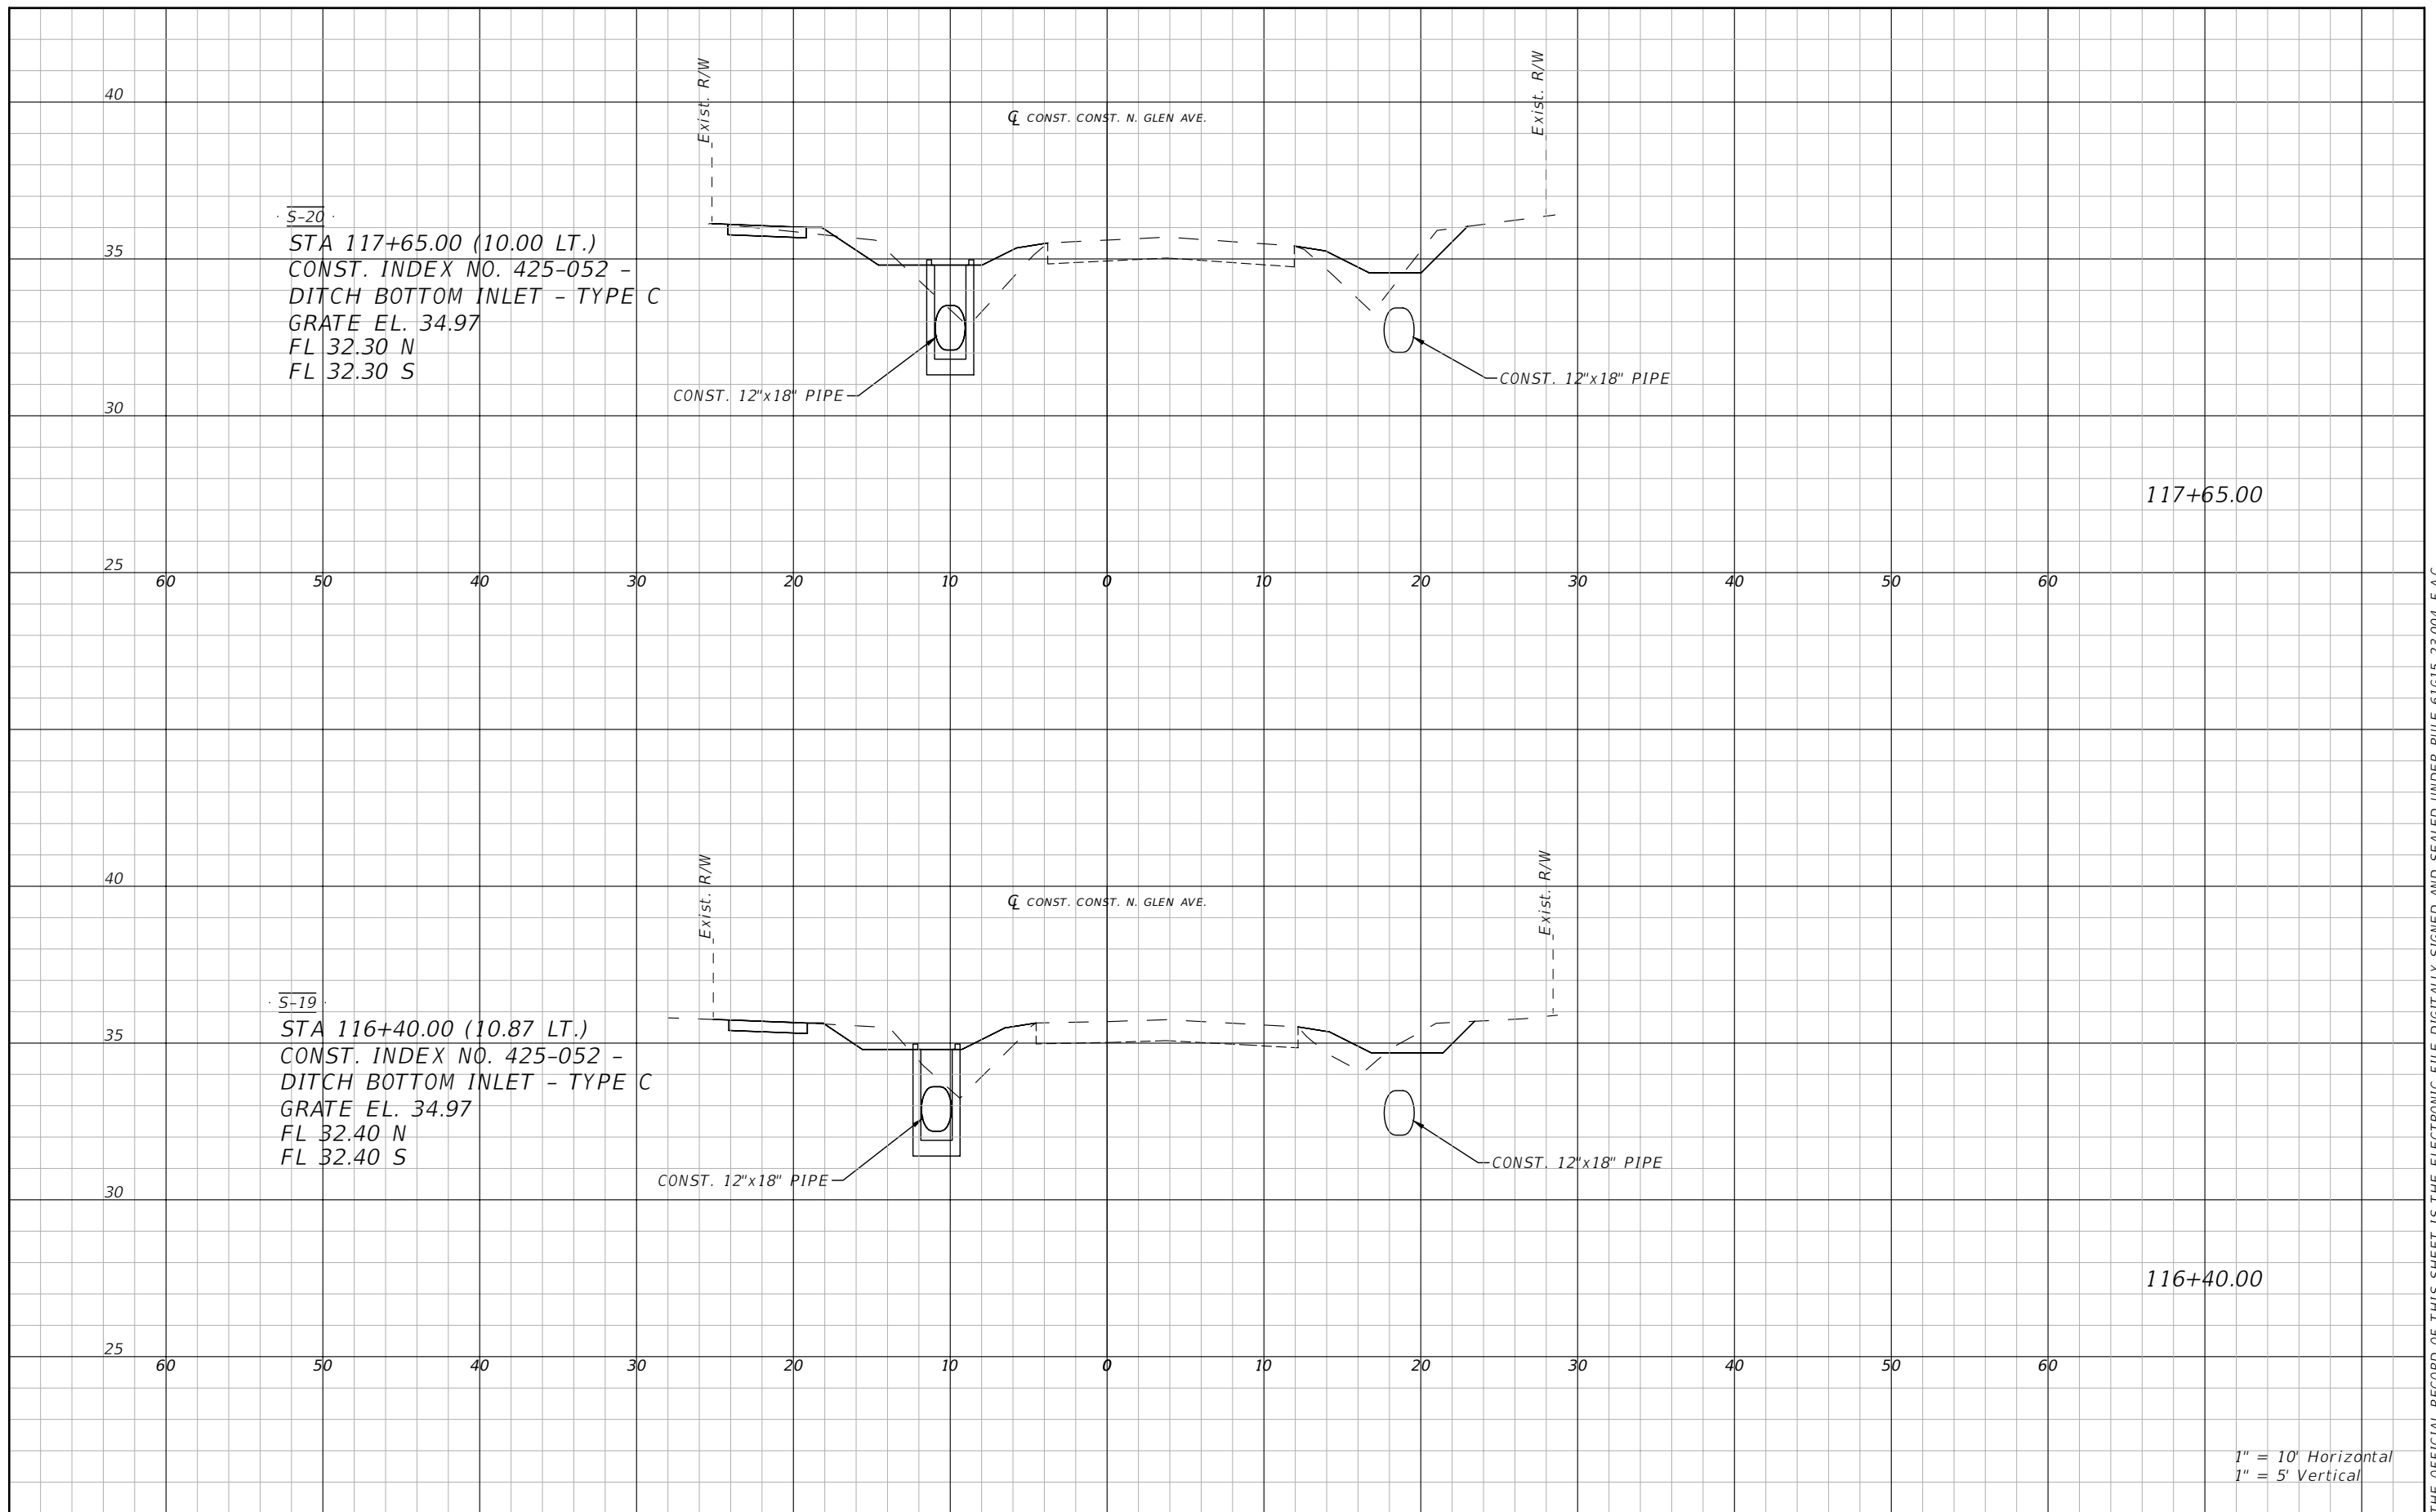

S-20  
 STA 117+65.00 (10.00 LT.)  
 CONST. INDEX NO. 425-052 -  
 DITCH BOTTOM INLET - TYPE C  
 GRATE EL. 34.97  
 FL 32.30 N  
 FL 32.30 S

S-19  
 STA 116+40.00 (10.87 LT.)  
 CONST. INDEX NO. 425-052 -  
 DITCH BOTTOM INLET - TYPE C  
 GRATE EL. 34.97  
 FL 32.40 N  
 FL 32.40 S

117+65.00

116+40.00

1" = 10' Horizontal  
 1" = 5' Vertical

REVISIONS			
DATE	DESCRIPTION	DATE	DESCRIPTION


SEAN PATRICK CURRAN, P.E.  
 P.E. LICENSE NUMBER 85318  
 PATEL, GREENE & ASSOCIATES, LLC  
 12570 TELECOM DRIVE  
 TEMPLE TERRACE, FLORIDA 33637

CITY OF TAMPA TRANSPORTATION DEPARTMENT		
ROAD NO.	COUNTY	CITY CONTRACT NO.
N/A	HILLSBOROUGH	18-D-57101

**DRAINAGE STRUCTURES (10)**

SHEET NO.  
28

THE OFFICIAL RECORD OF THIS SHEET IS THE ELECTRONIC FILE DIGITALLY SIGNED AND SEALED UNDER RULE 61G15-23.004, F.A.C.

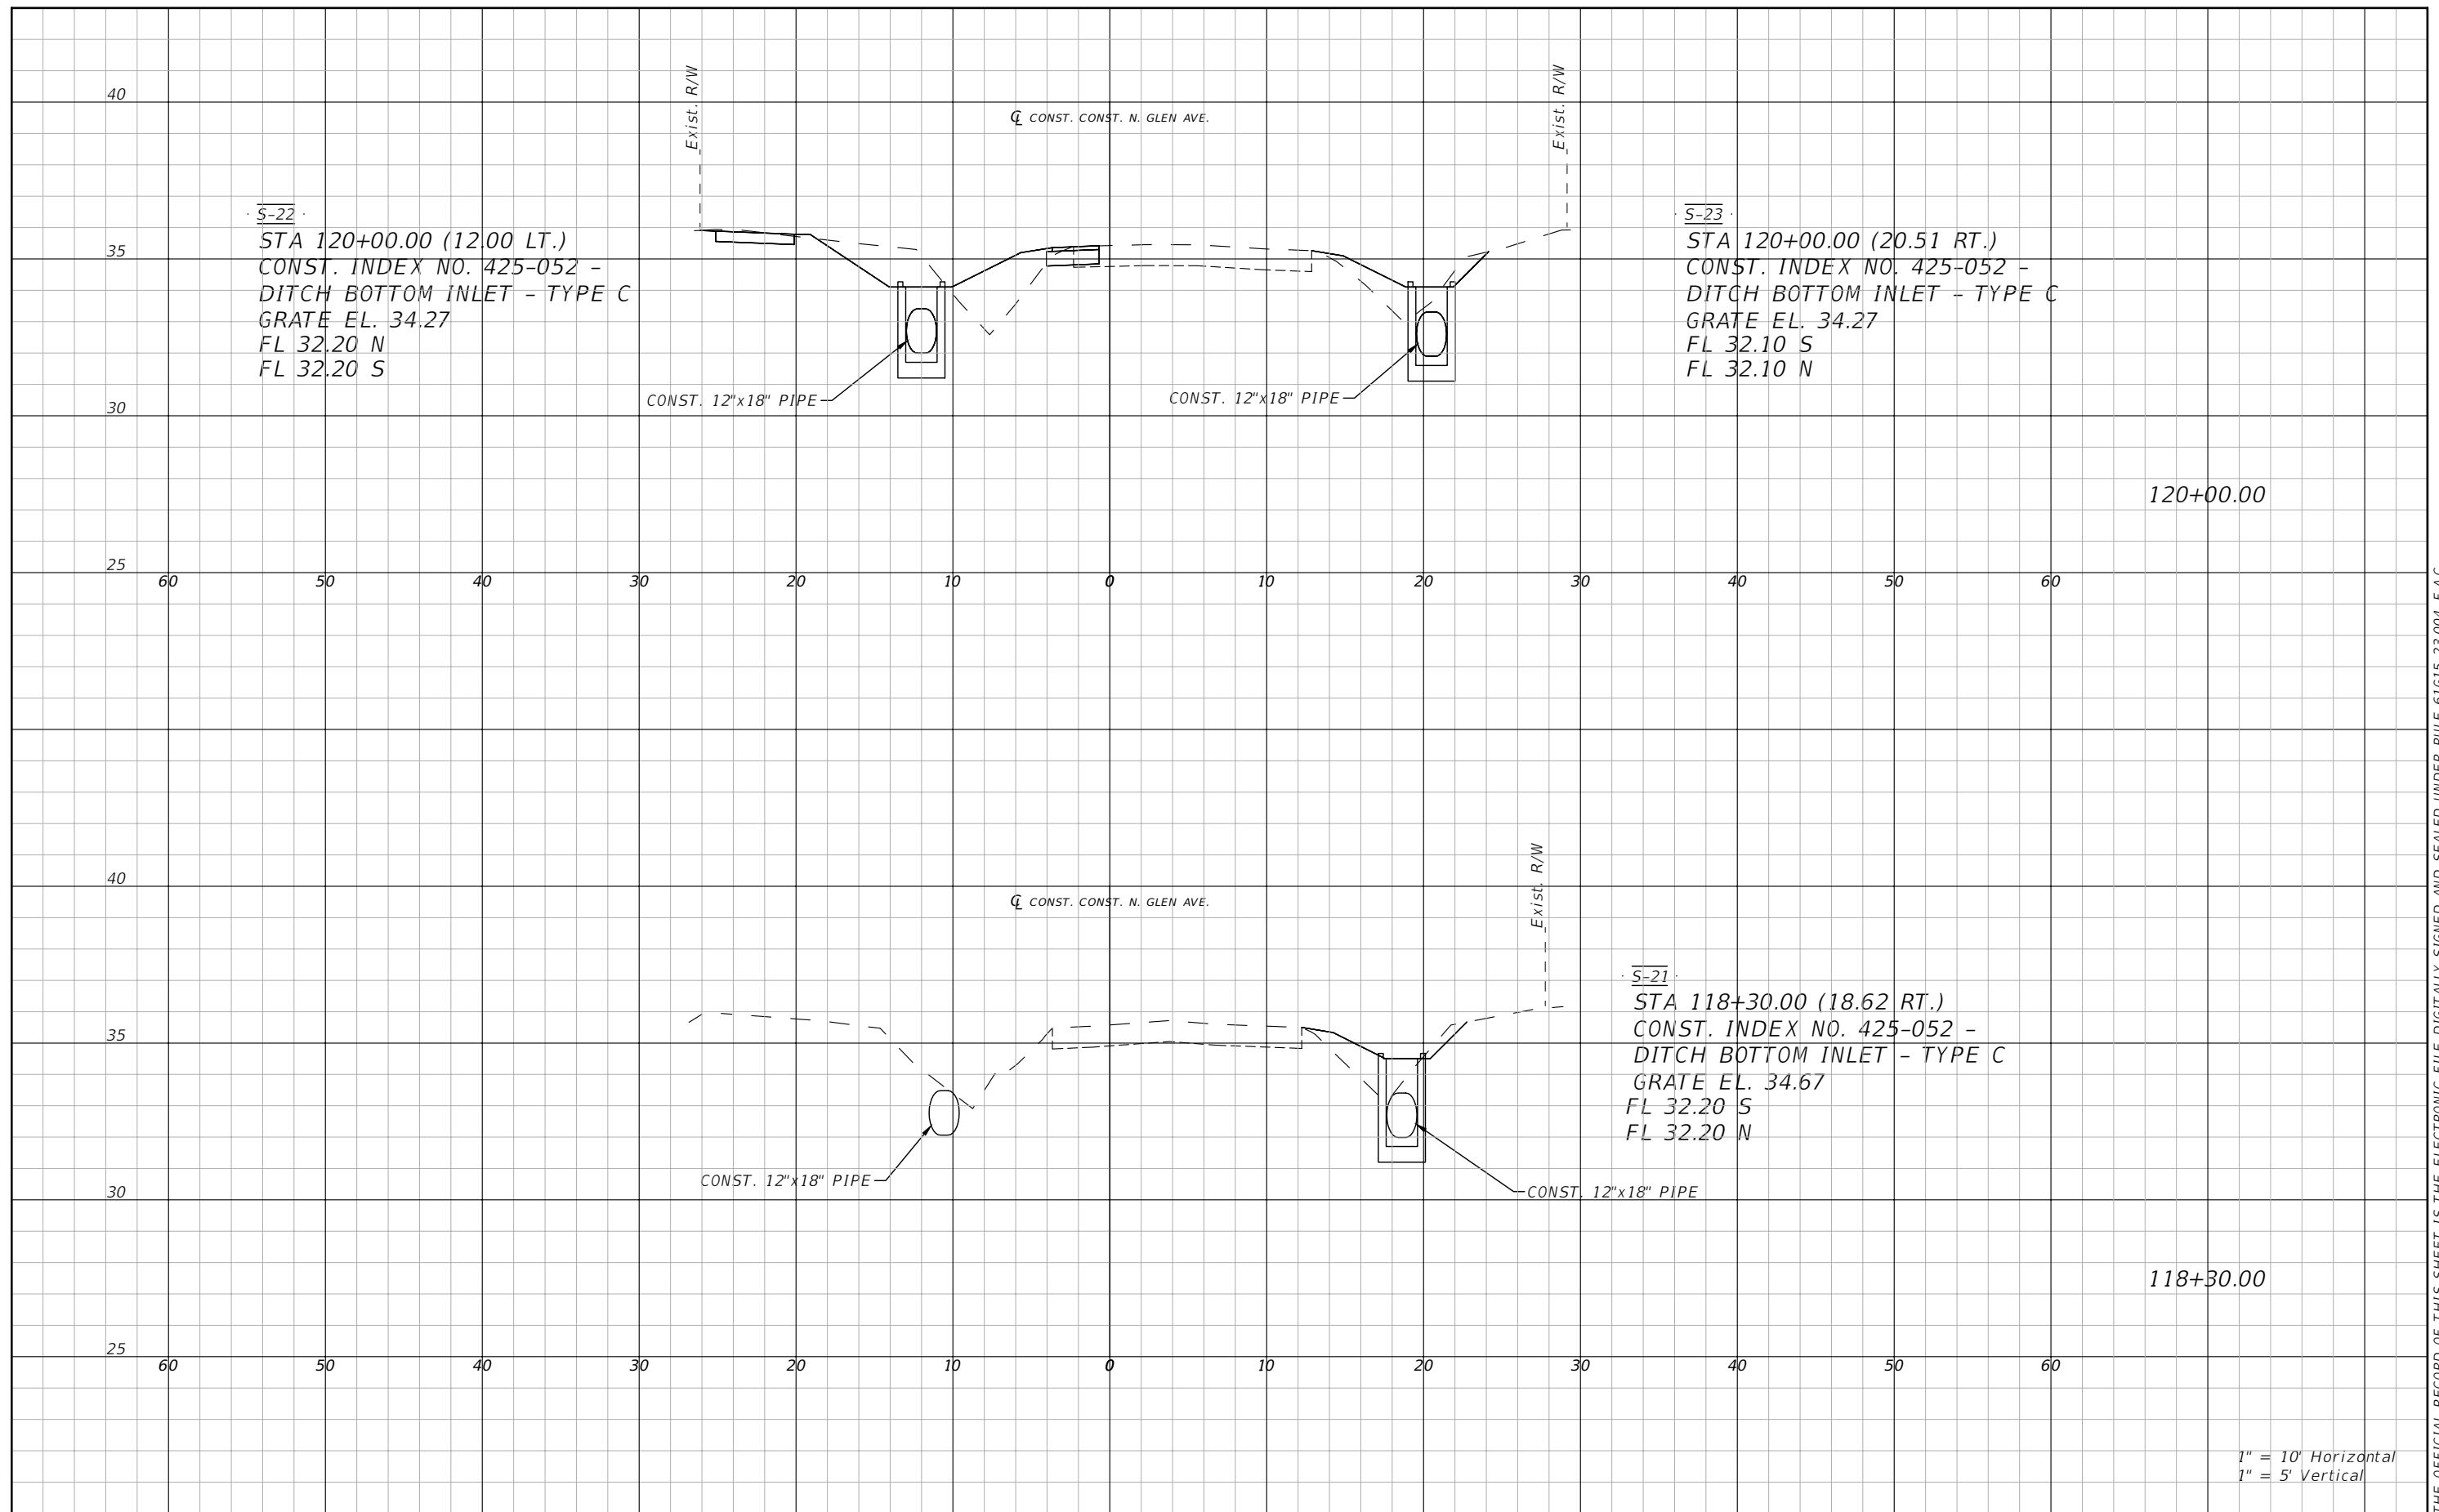

S-22  
 STA 120+00.00 (12.00 LT.)  
 CONST. INDEX NO. 425-052 -  
 DITCH BOTTOM INLET - TYPE C  
 GRATE EL. 34.27  
 FL 32.20 N  
 FL 32.20 S

S-23  
 STA 120+00.00 (20.51 RT.)  
 CONST. INDEX NO. 425-052 -  
 DITCH BOTTOM INLET - TYPE C  
 GRATE EL. 34.27  
 FL 32.10 S  
 FL 32.10 N

S-21  
 STA 118+30.00 (18.62 RT.)  
 CONST. INDEX NO. 425-052 -  
 DITCH BOTTOM INLET - TYPE C  
 GRATE EL. 34.67  
 FL 32.20 S  
 FL 32.20 N

120+00.00

118+30.00

1" = 10' Horizontal  
 1" = 5' Vertical

REVISIONS			
DATE	DESCRIPTION	DATE	DESCRIPTION


SEAN PATRICK CURRAN, P.E.  
 P.E. LICENSE NUMBER 85318  
 PATEL, GREENE & ASSOCIATES, LLC  
 12570 TELECOM DRIVE  
 TEMPLE TERRACE, FLORIDA 33637

CITY OF TAMPA TRANSPORTATION DEPARTMENT		
ROAD NO.	COUNTY	CITY CONTRACT NO.
N/A	HILLSBOROUGH	18-D-57101

**DRAINAGE STRUCTURES (11)**

SHEET NO.  
 29

THE OFFICIAL RECORD OF THIS SHEET IS THE ELECTRONIC FILE DIGITALLY SIGNED AND SEALED UNDER RULE 61G15-23.004, F.A.C.

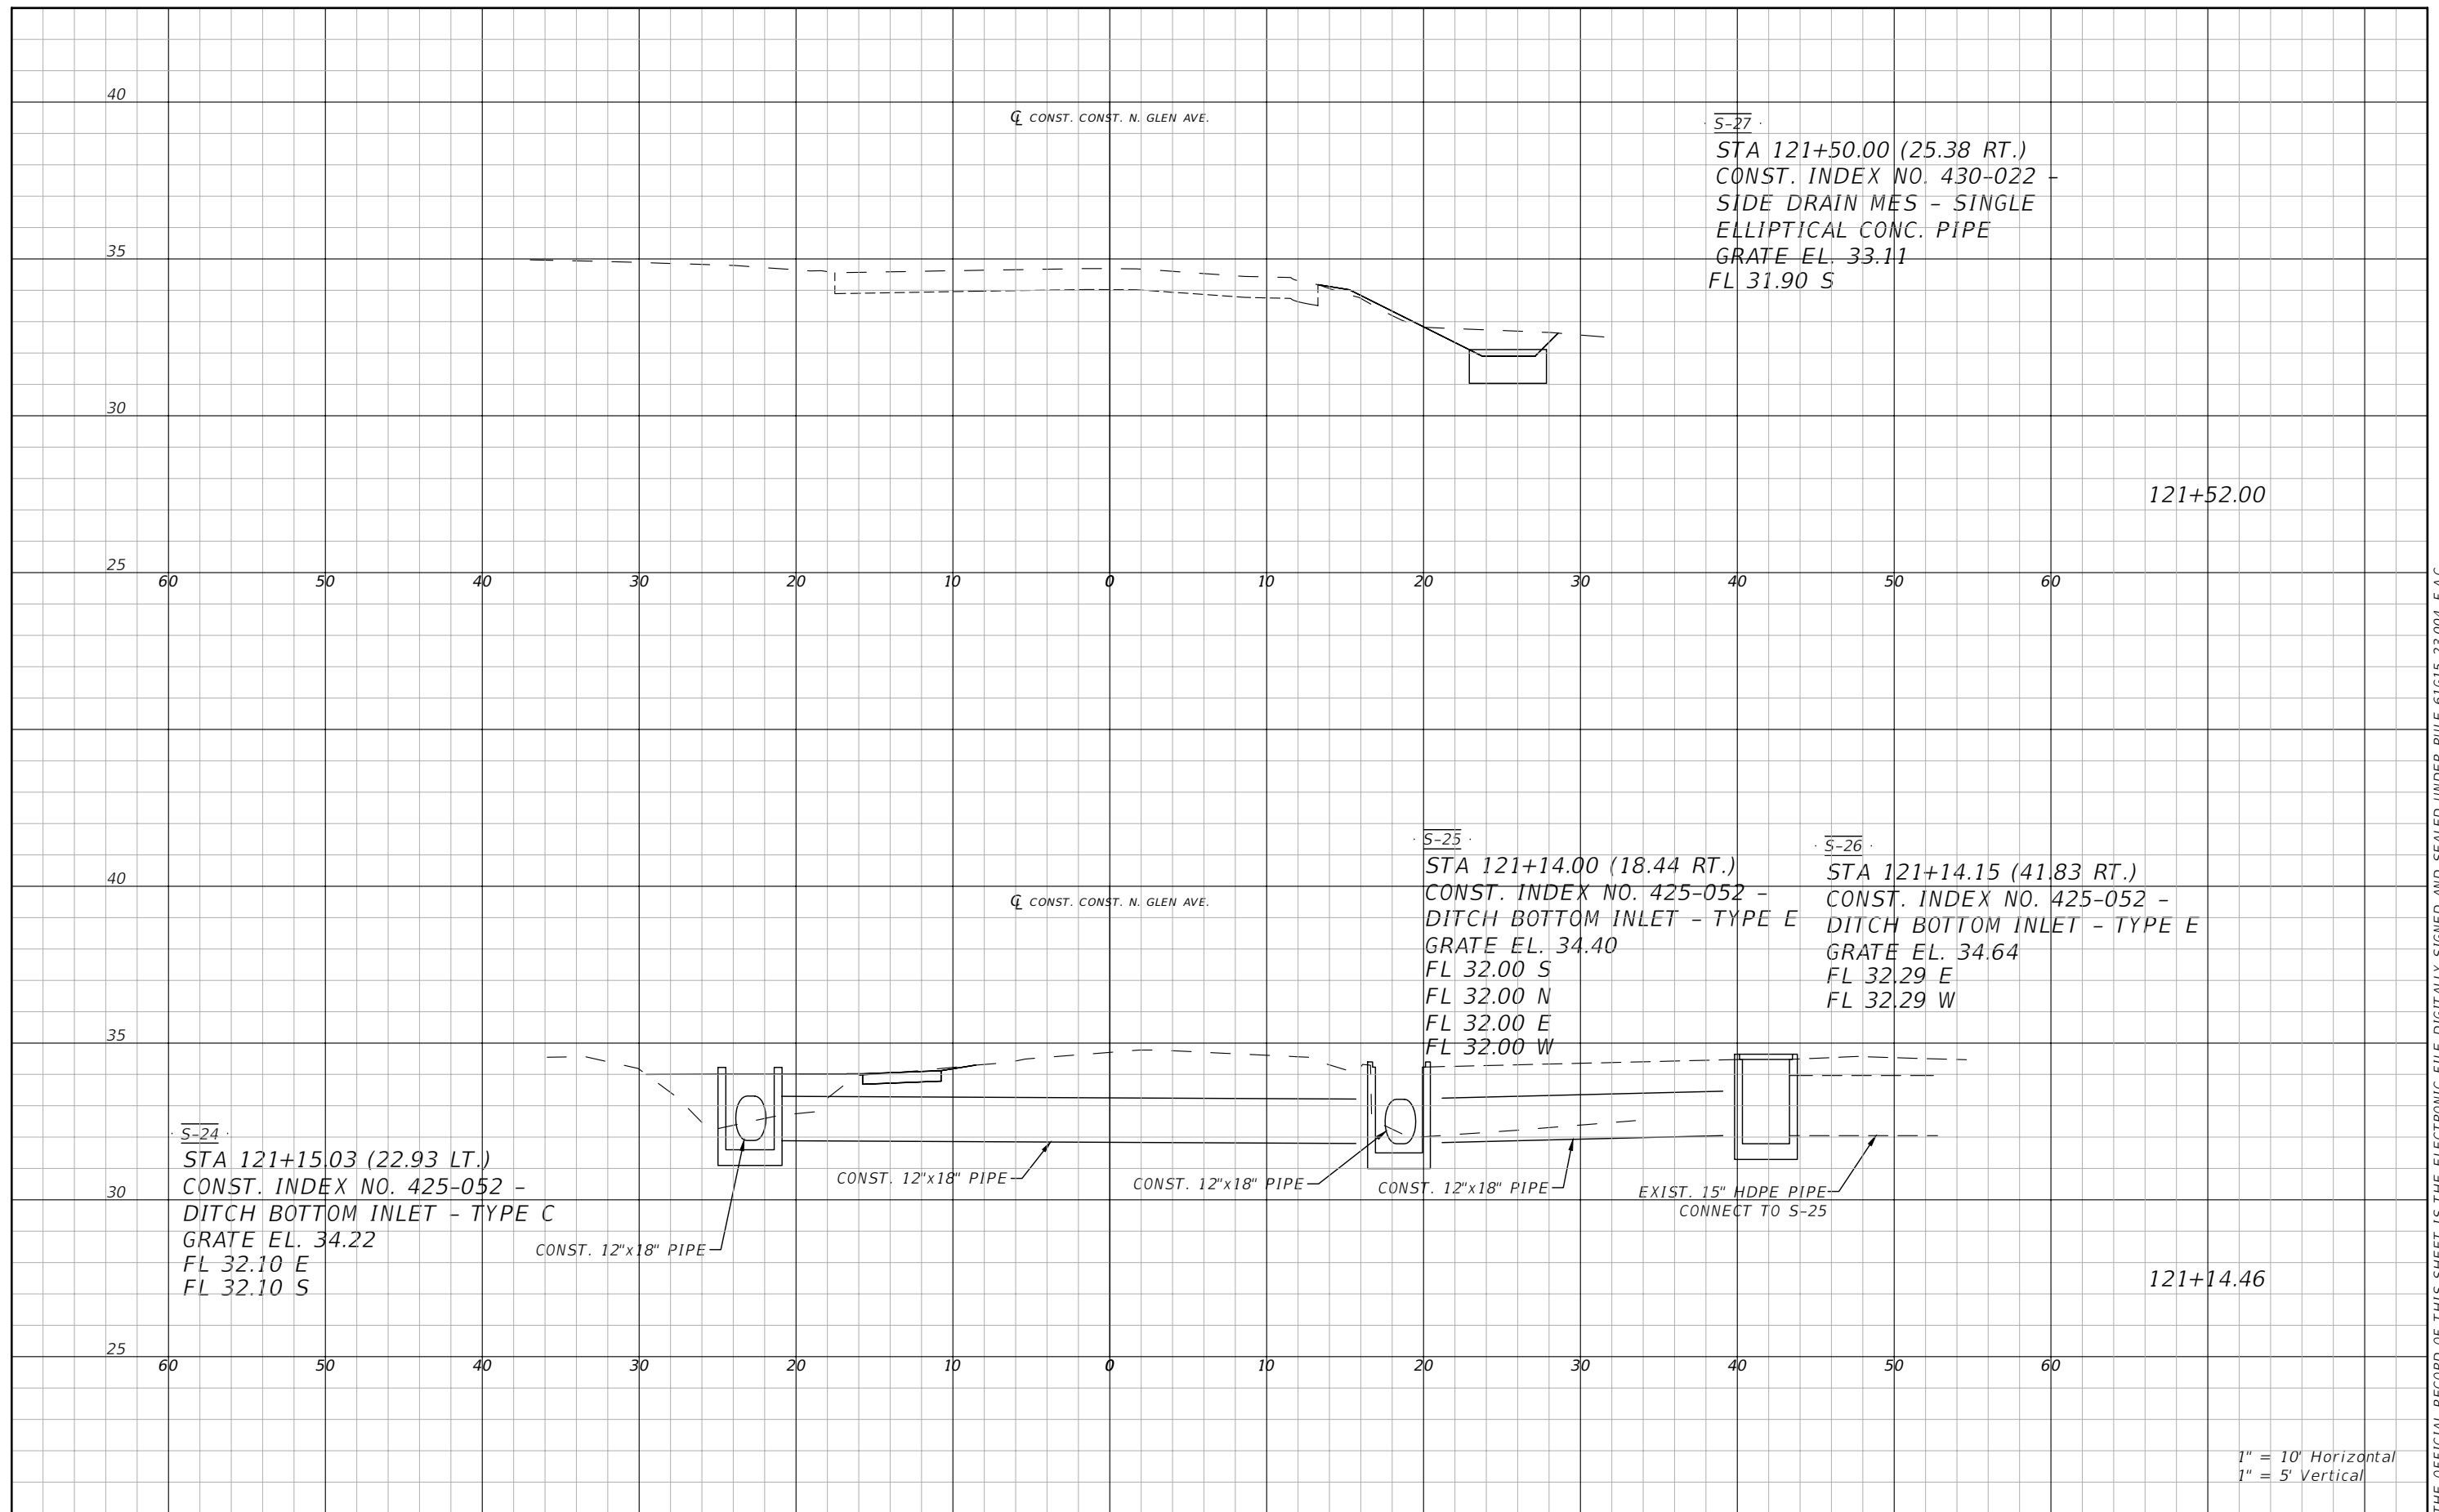

1" = 10' Horizontal  
1" = 5' Vertical

REVISIONS			
DATE	DESCRIPTION	DATE	DESCRIPTION


SEAN PATRICK CURRAN, P.E.  
P.E. LICENSE NUMBER 85318  
PATEL, GREENE & ASSOCIATES, LLC  
12570 TELECOM DRIVE  
TEMPLE TERRACE, FLORIDA 33637

CITY OF TAMPA TRANSPORTATION DEPARTMENT		
ROAD NO.	COUNTY	CITY CONTRACT NO.
N/A	HILLSBOROUGH	18-D-57101

**DRAINAGE STRUCTURES (12)**

SHEET NO.  
**30**

THE OFFICIAL RECORD OF THIS SHEET IS THE ELECTRONIC FILE DIGITALLY SIGNED AND SEALED UNDER RULE 61G15-23.004, F.A.C.

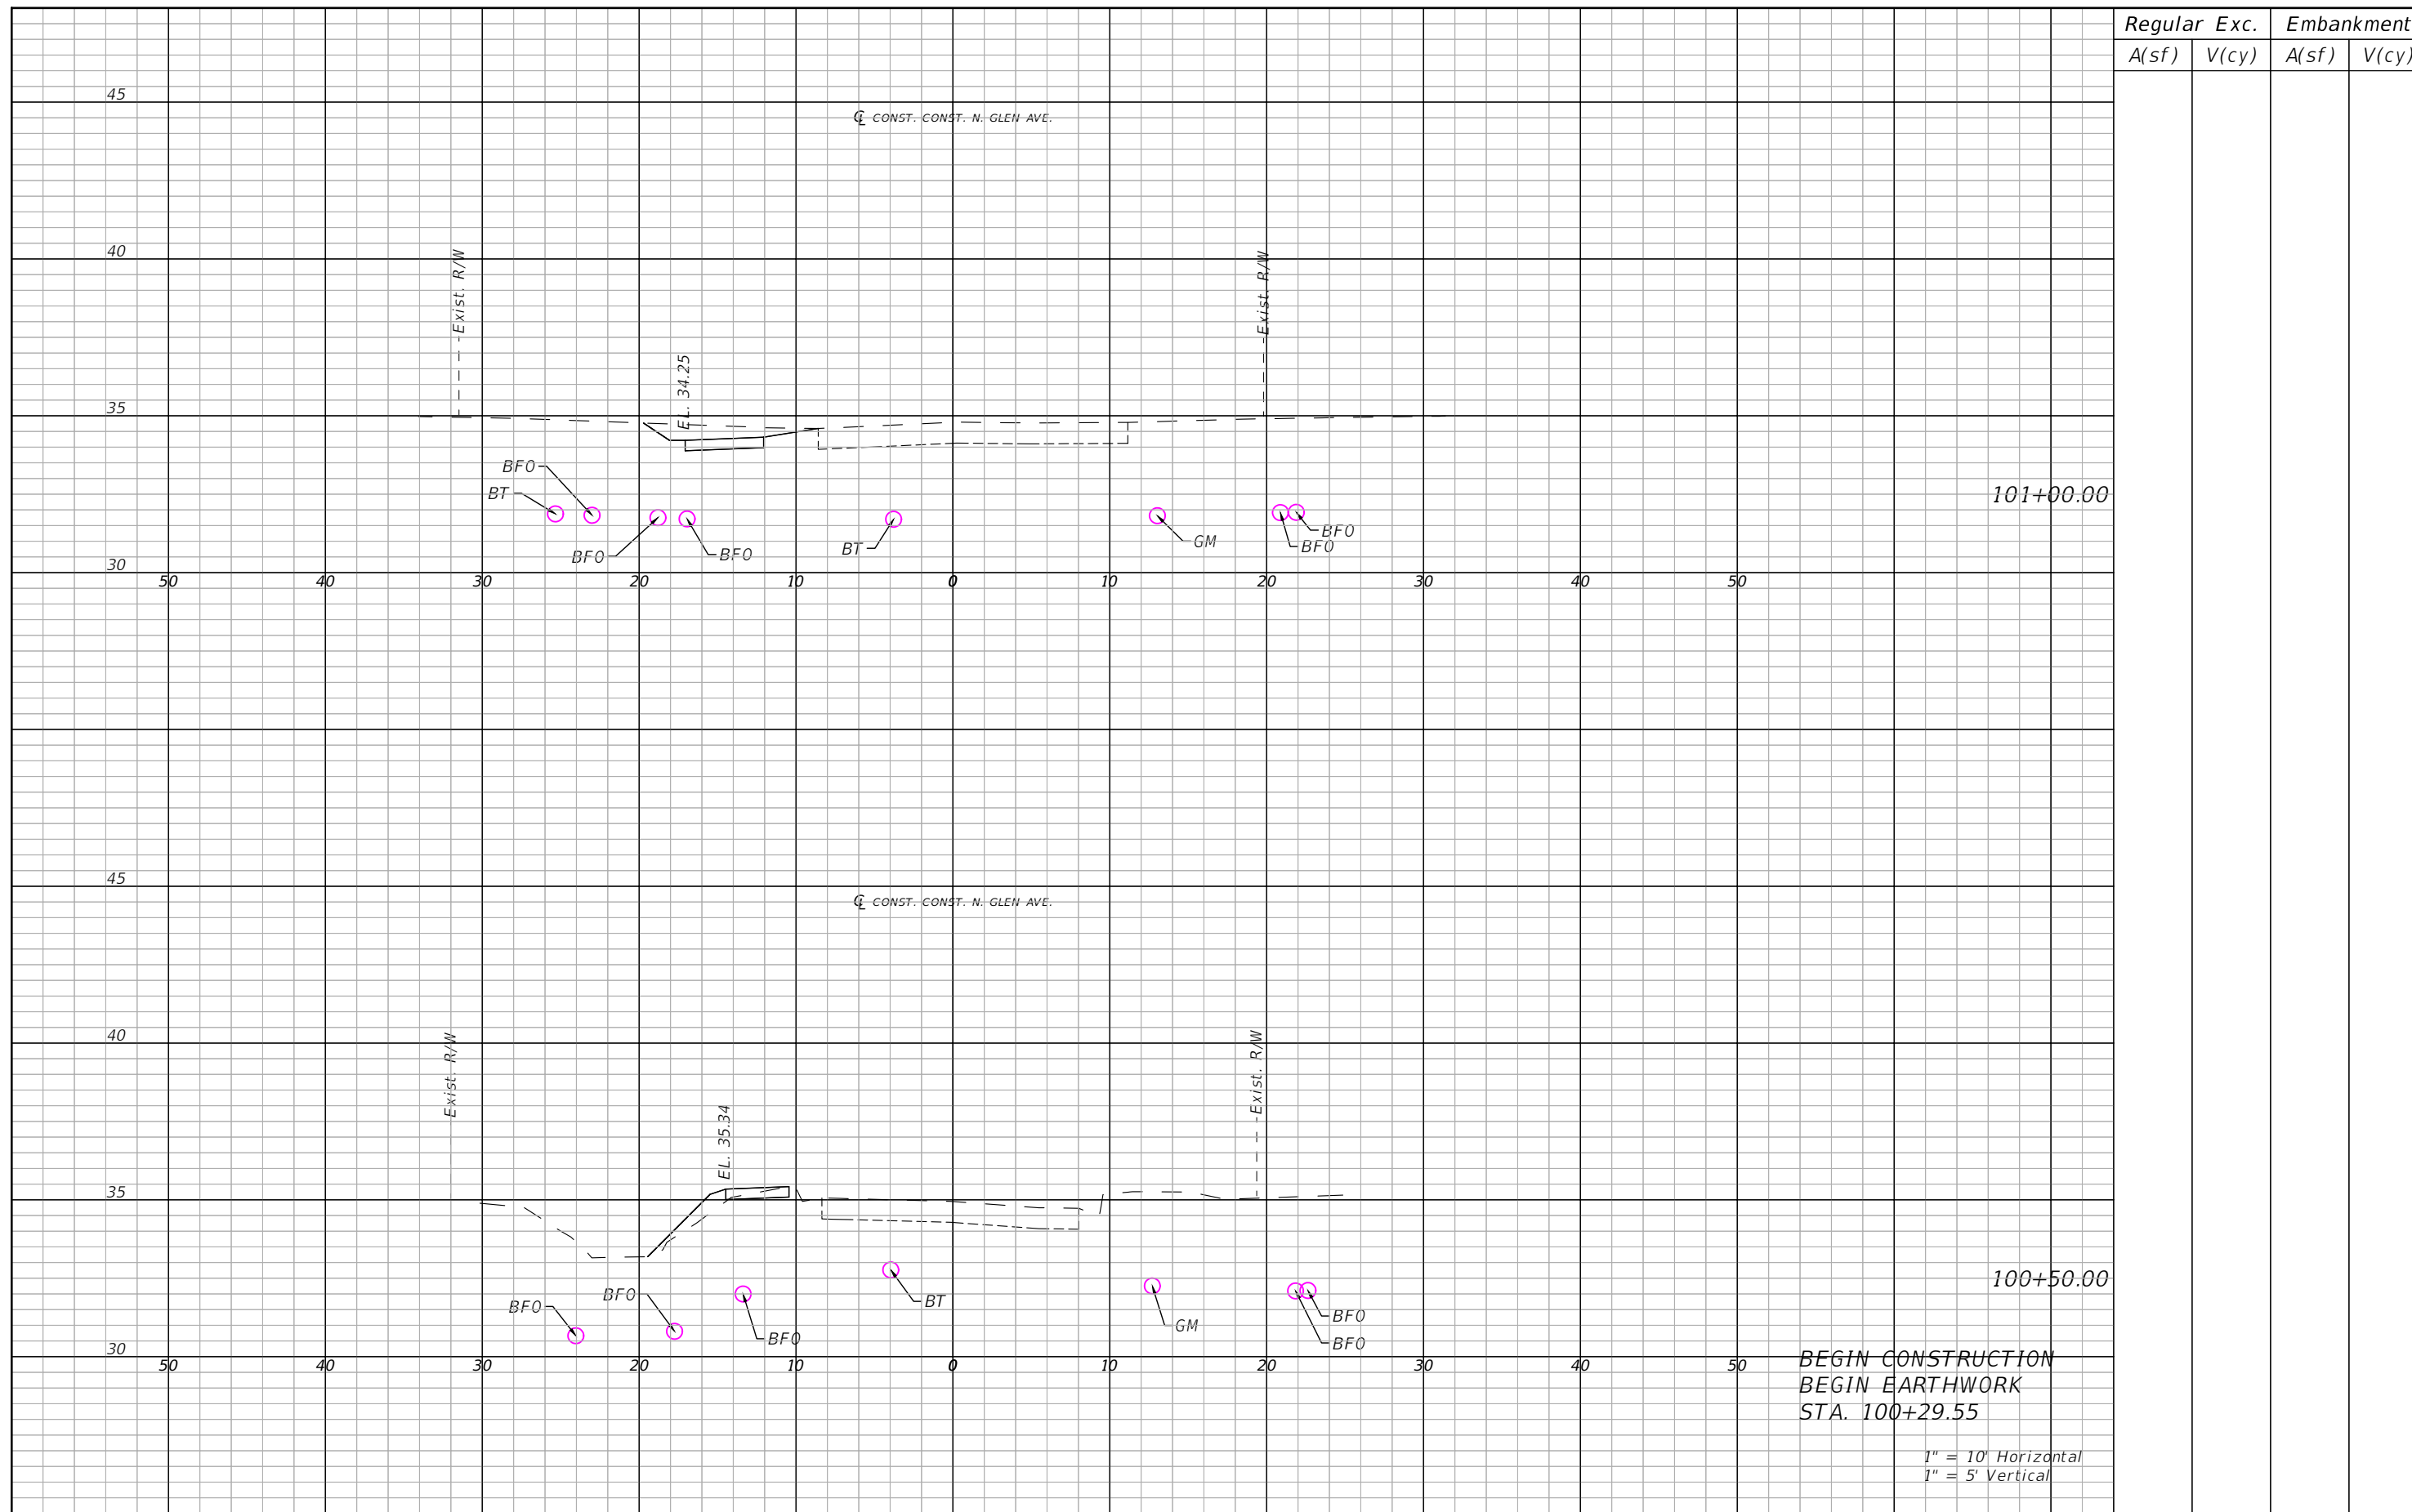

BEGIN CONSTRUCTION  
 BEGIN EARTHWORK  
 STA. 100+29.55

1" = 10' Horizontal  
 1" = 5' Vertical

Regular		Exc.		Embankment	
A(sf)	V(cy)	A(sf)	V(cy)	A(sf)	V(cy)

REVISIONS			
DATE	DESCRIPTION	DATE	DESCRIPTION


SEAN PATRICK CURRAN, P.E.  
 P.E. LICENSE NUMBER 85318  
 PATEL, GREENE & ASSOCIATES, LLC  
 12570 TELECOM DRIVE  
 TEMPLE TERRACE, FLORIDA 33637

CITY OF TAMPA TRANSPORTATION DEPARTMENT		
ROAD NO.	COUNTY	CITY CONTRACT NO.
N/A	HILLSBOROUGH	18-D-57101

**CROSS SECTIONS (1)**

SHEET NO.  
31

THE OFFICIAL RECORD OF THIS SHEET IS THE ELECTRONIC FILE DIGITALLY SIGNED AND SEALED UNDER RULE 61G15-23.004, F.A.C.

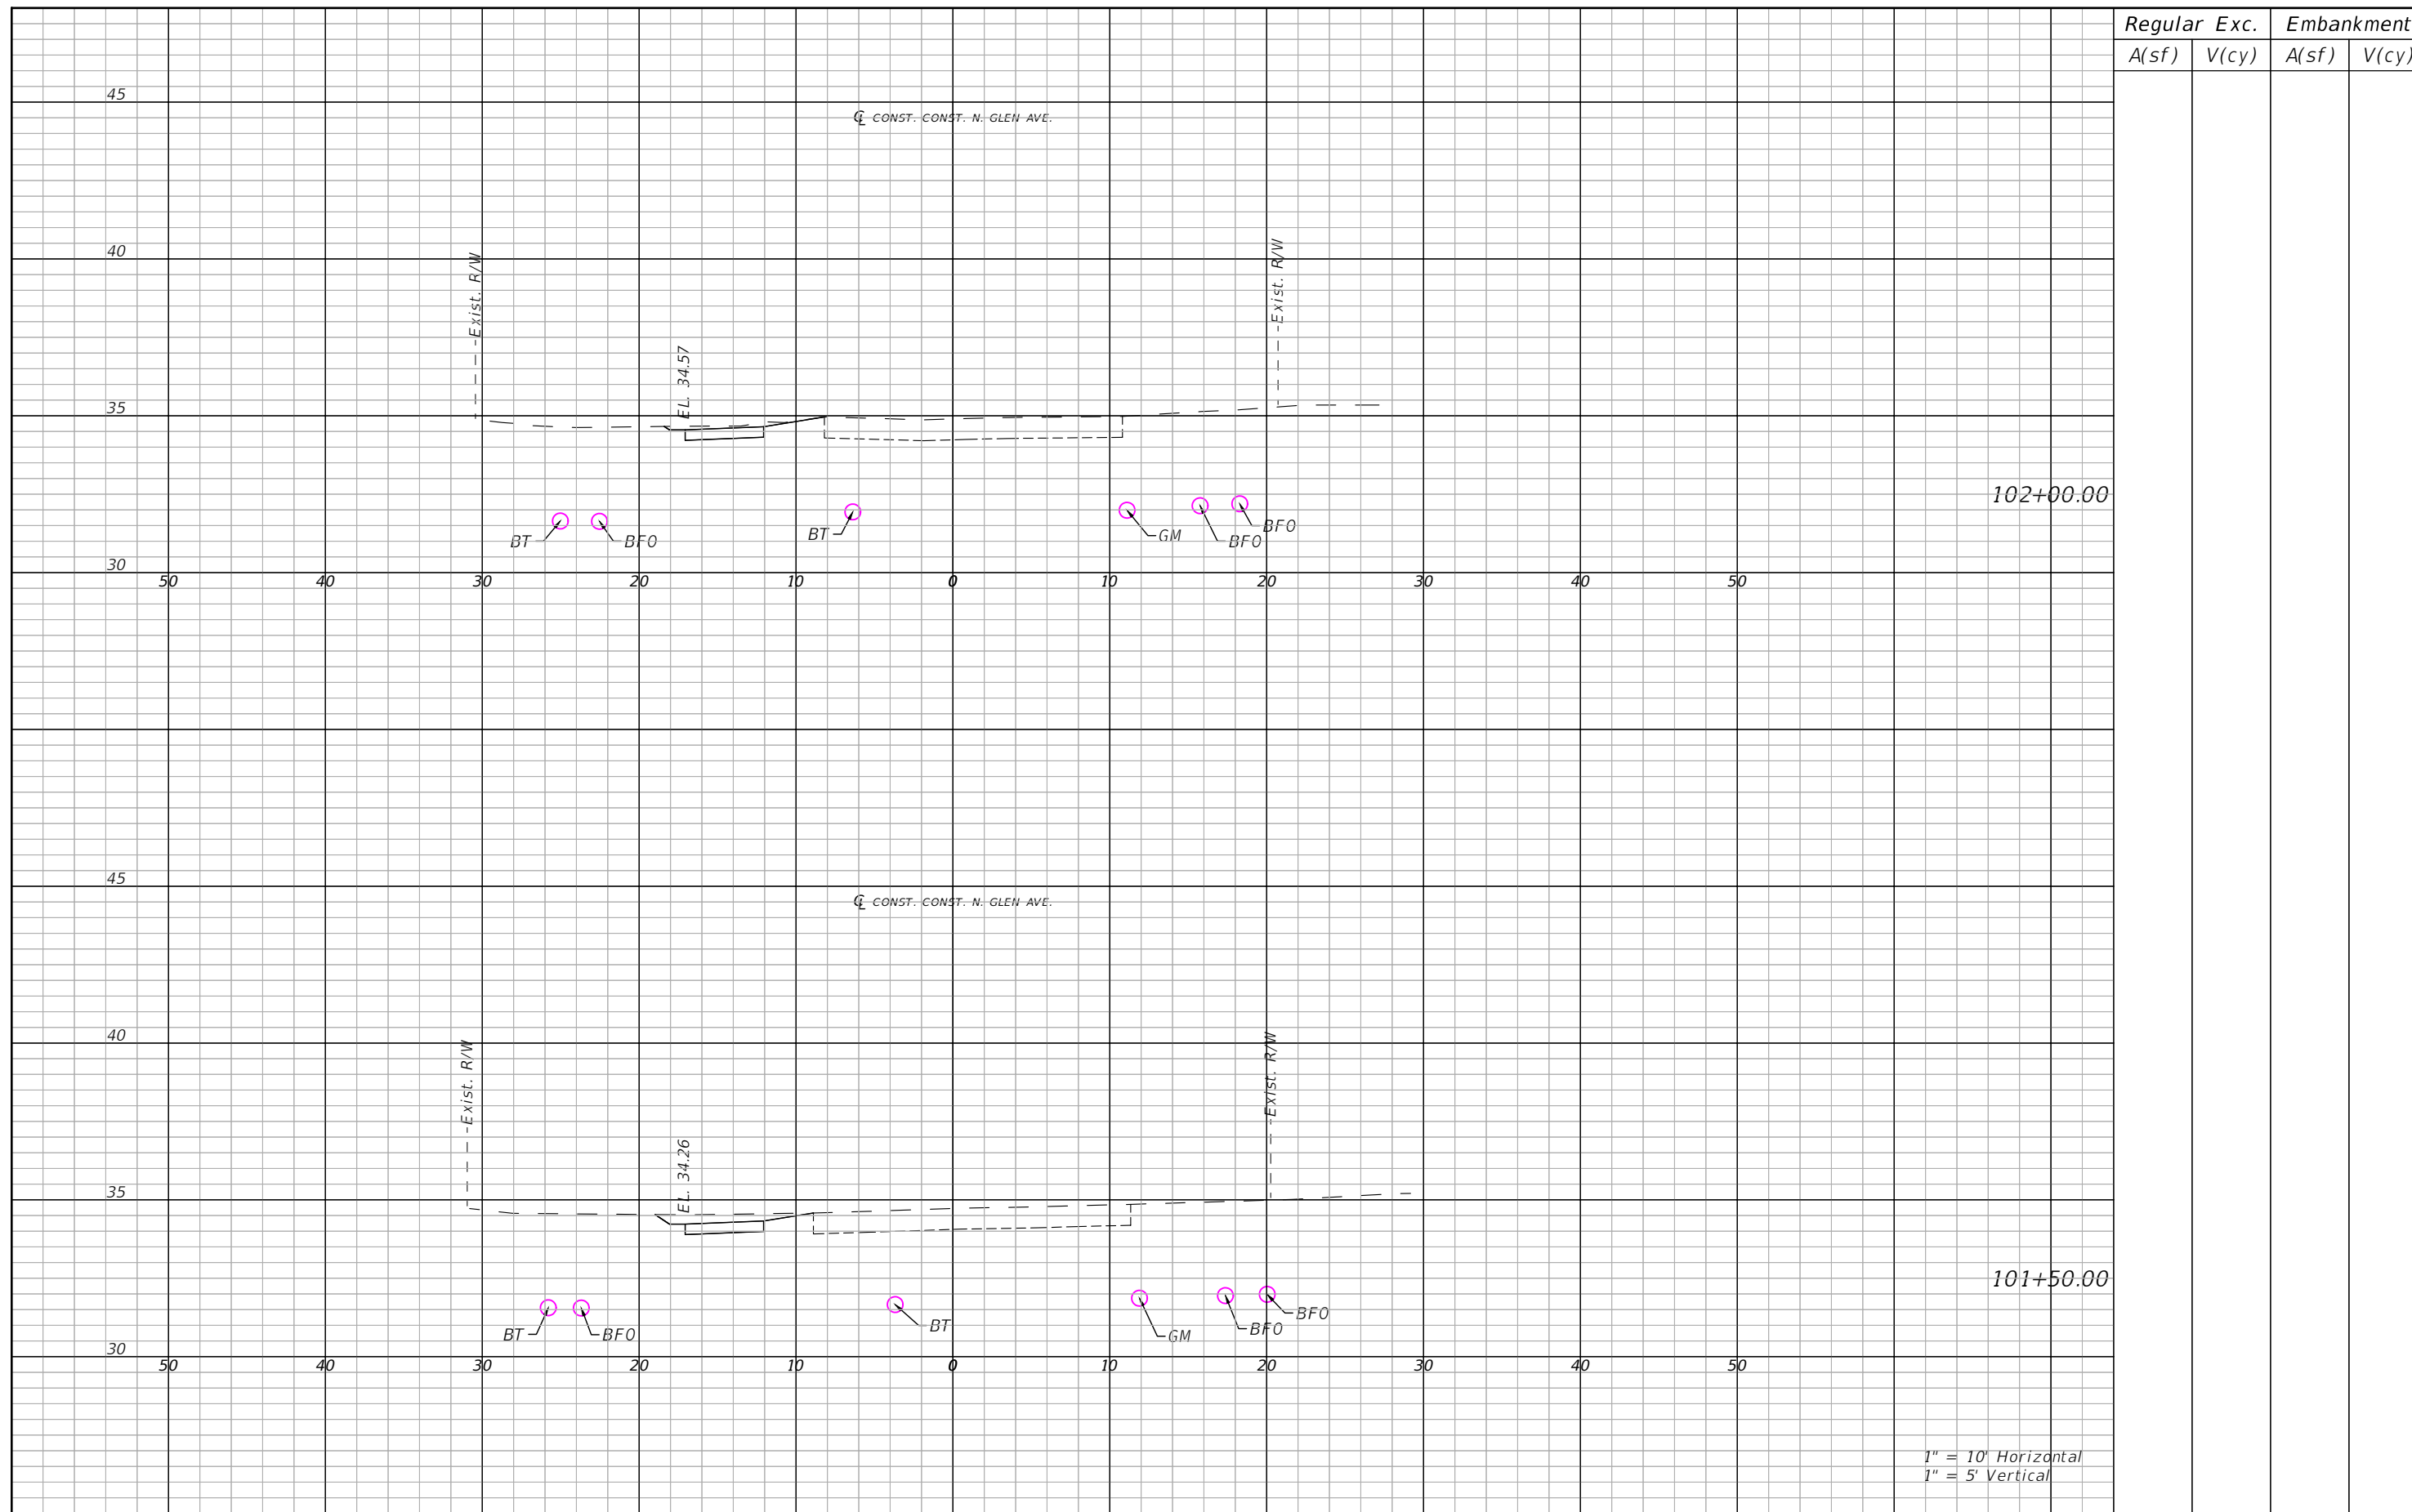

Regular		Exc.		Embankment	
A(sf)	V(cy)	A(sf)	V(cy)	A(sf)	V(cy)

102+00.00

101+50.00

1" = 10' Horizontal  
1" = 5' Vertical

REVISIONS			
DATE	DESCRIPTION	DATE	DESCRIPTION

SEAN PATRICK CURRAN, P.E.  
P.E. LICENSE NUMBER 85318  
PATEL, GREENE & ASSOCIATES, LLC  
12570 TELECOM DRIVE  
TEMPLE TERRACE, FLORIDA 33637


CITY OF TAMPA TRANSPORTATION DEPARTMENT		
ROAD NO.	COUNTY	CITY CONTRACT NO.
N/A	HILLSBOROUGH	18-D-57101

**CROSS SECTIONS (2)**

SHEET NO.  
**32**

THE OFFICIAL RECORD OF THIS SHEET IS THE ELECTRONIC FILE DIGITALLY SIGNED AND SEALED UNDER RULE 61G15-23.004, F.A.C.



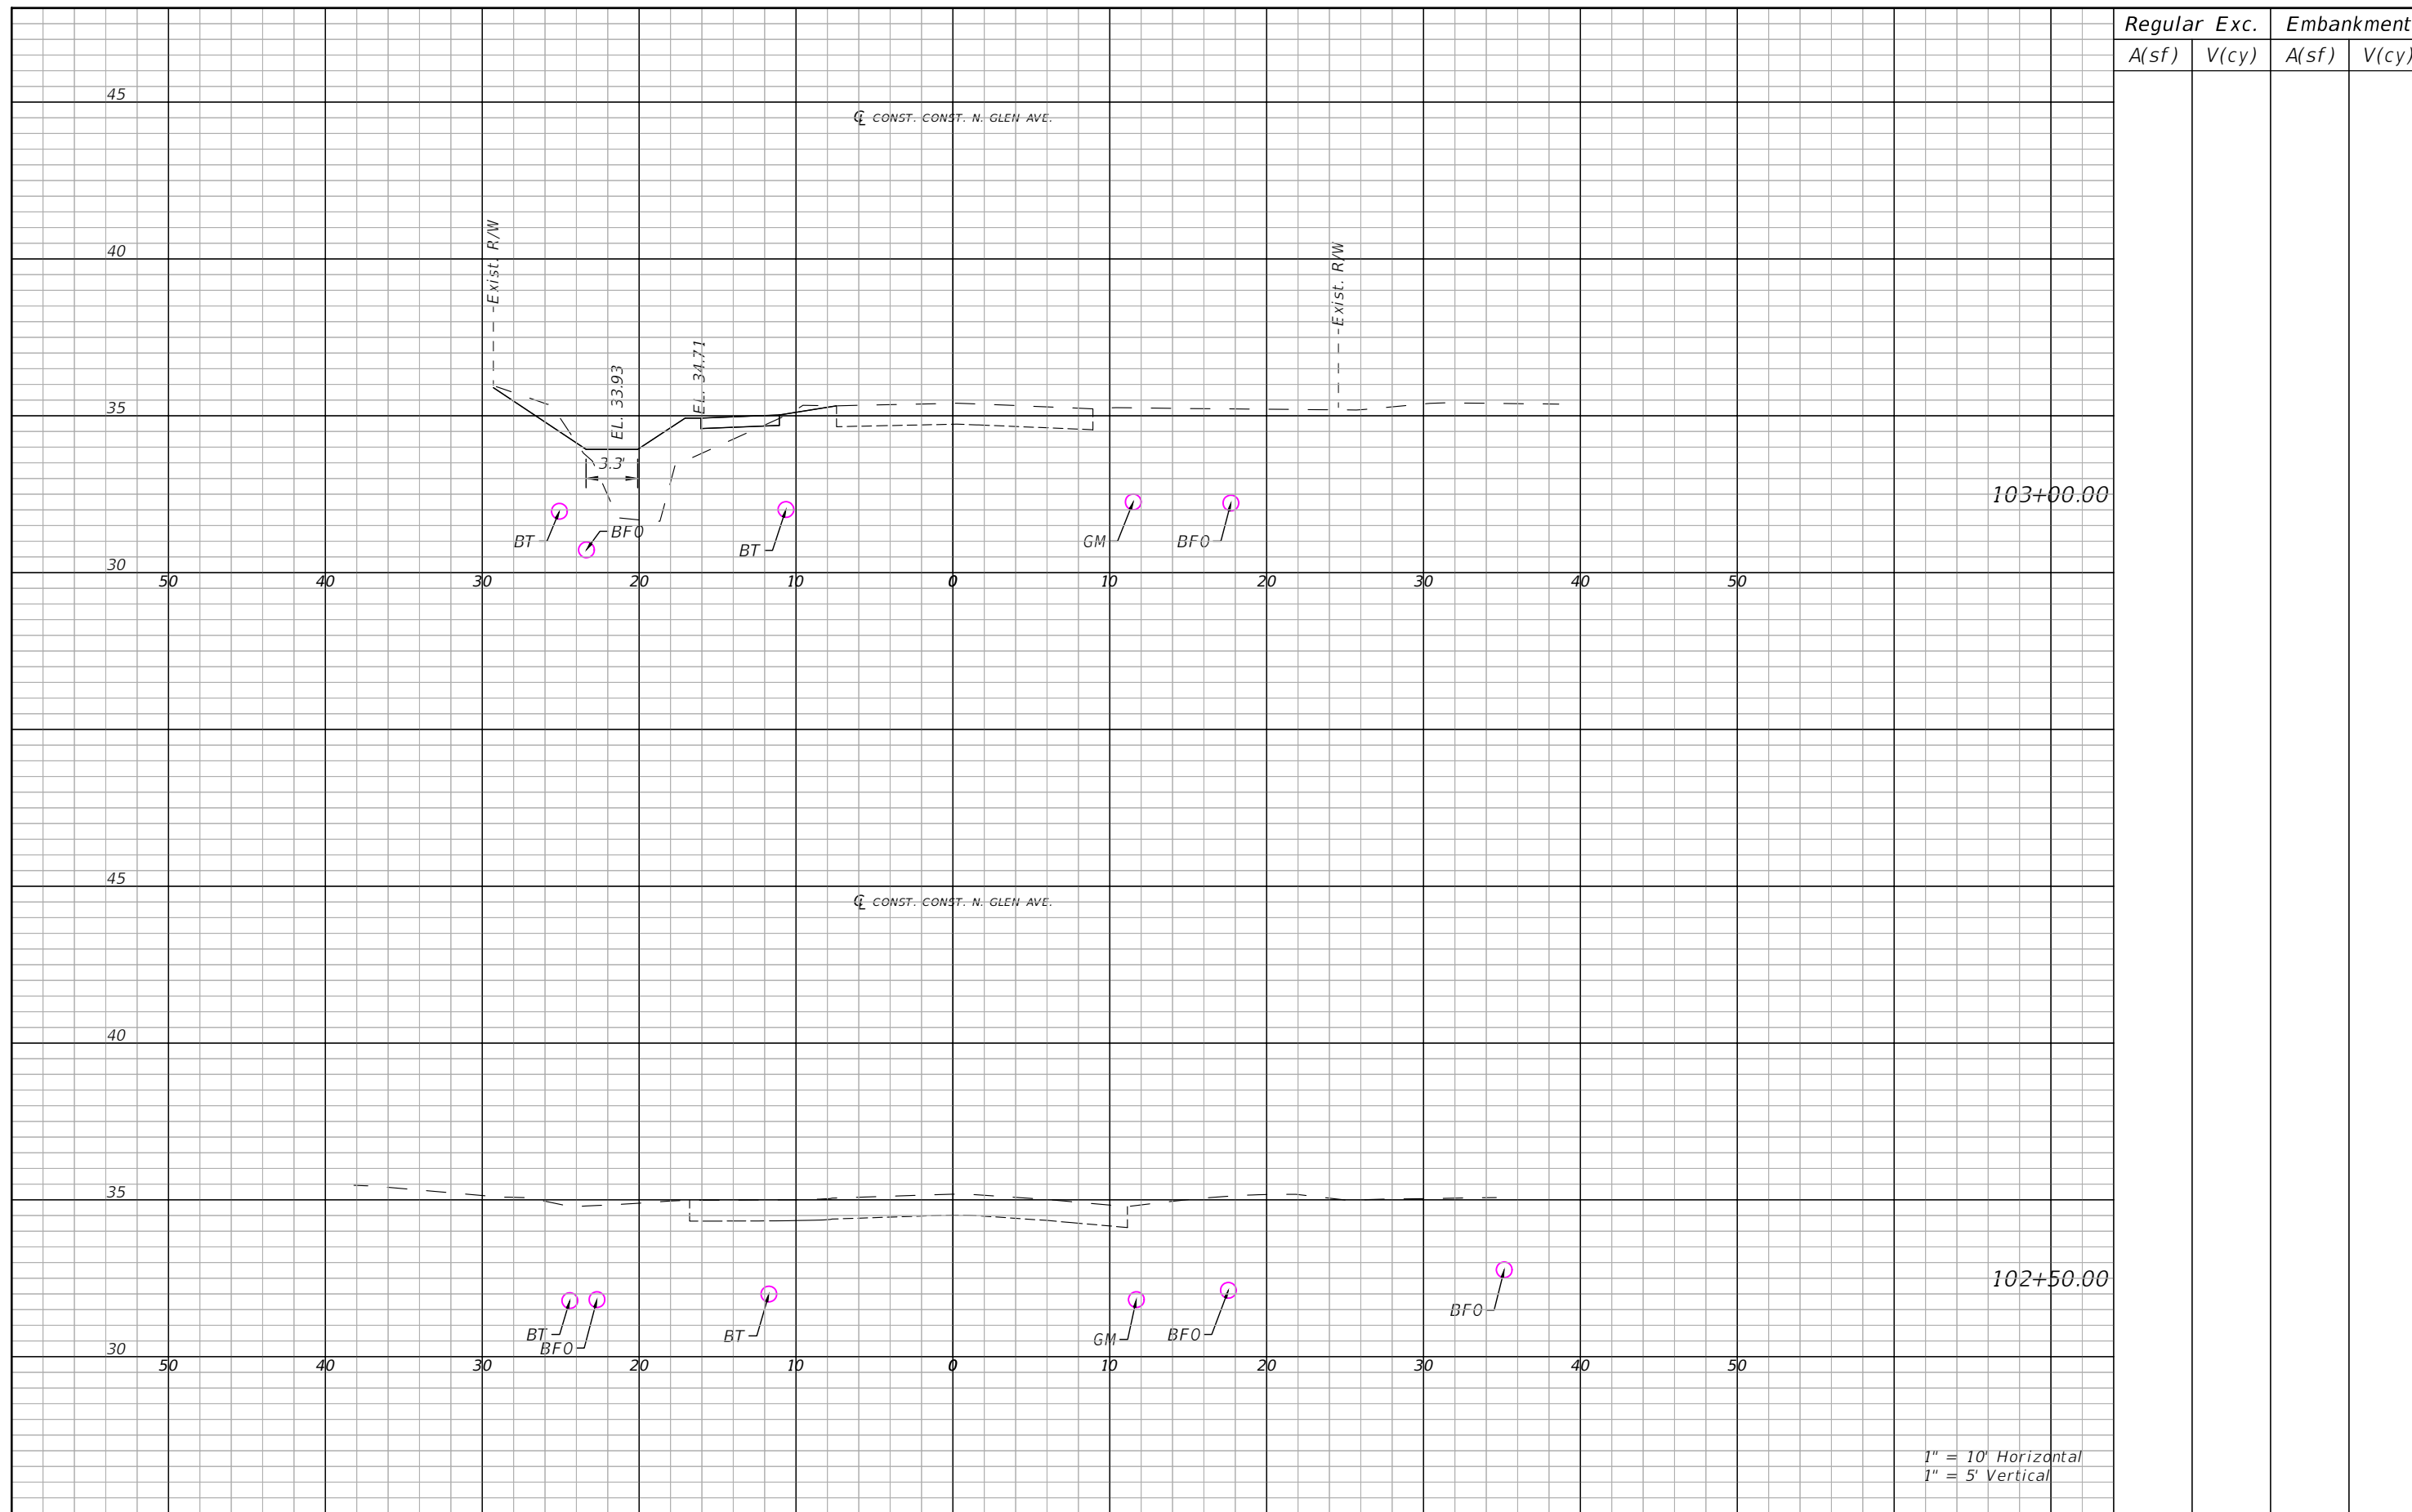

Regular		Exc.		Embankment	
A(sf)	V(cy)	A(sf)	V(cy)	A(sf)	V(cy)

103+00.00

102+50.00

1" = 10' Horizontal  
1" = 5' Vertical

REVISIONS			
DATE	DESCRIPTION	DATE	DESCRIPTION


SEAN PATRICK CURRAN, P.E.  
P.E. LICENSE NUMBER 85318  
PATEL, GREENE & ASSOCIATES, PLLC  
12570 TELECOM DRIVE  
TEMPLE TERRACE, FLORIDA 33637

CITY OF TAMPA TRANSPORTATION DEPARTMENT		
ROAD NO.	COUNTY	CITY CONTRACT NO.
N/A	HILLSBOROUGH	18-D-57101

**CROSS SECTIONS (3)**

SHEET NO.  
**33**

THE OFFICIAL RECORD OF THIS SHEET IS THE ELECTRONIC FILE DIGITALLY SIGNED AND SEALED UNDER RULE 61G15-23.004, F.A.C.

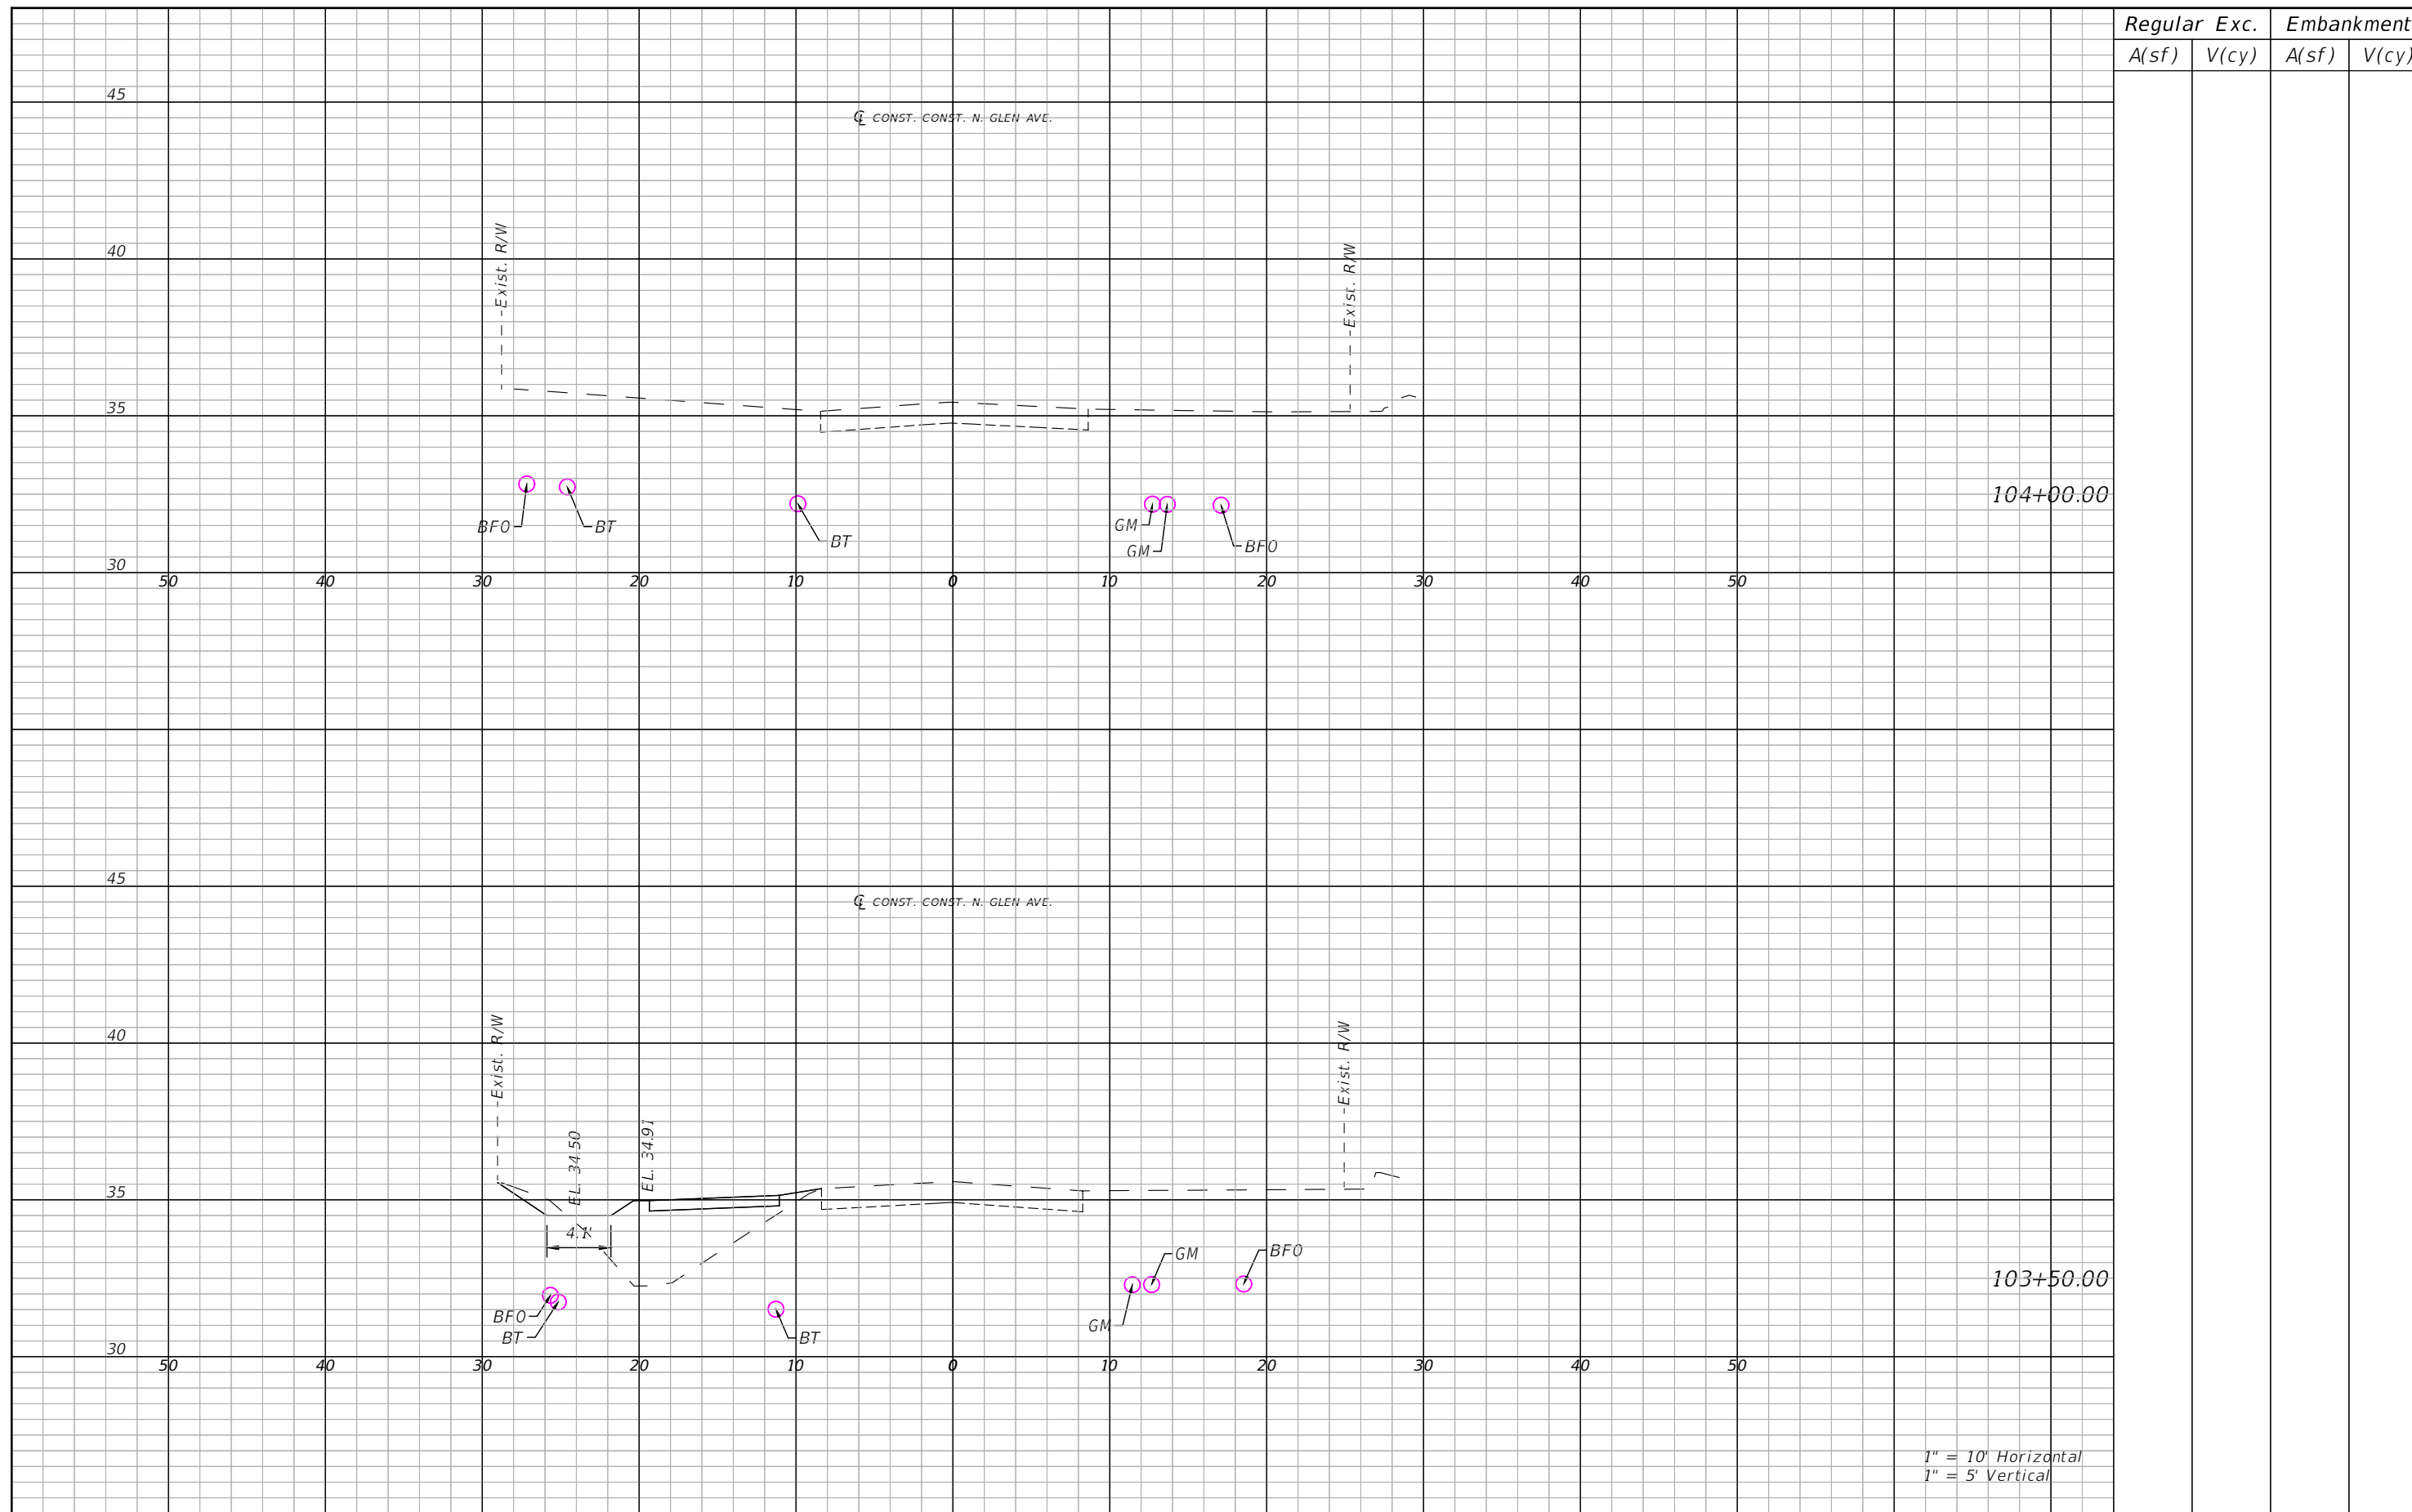

Regular		Exc.		Embankment	
A(sf)	V(cy)	A(sf)	V(cy)	A(sf)	V(cy)

104+00.00

103+50.00

1" = 10' Horizontal  
1" = 5' Vertical

REVISIONS			
DATE	DESCRIPTION	DATE	DESCRIPTION


SEAN PATRICK CURRAN, P.E.  
P.E. LICENSE NUMBER 85318  
PATEL, GREENE & ASSOCIATES, LLC  
12570 TELECOM DRIVE  
TEMPLE TERRACE, FLORIDA 33637

CITY OF TAMPA TRANSPORTATION DEPARTMENT		
ROAD NO.	COUNTY	CITY CONTRACT NO.
N/A	HILLSBOROUGH	18-D-57101

**CROSS SECTIONS (4)**

SHEET NO.  
**34**

THE OFFICIAL RECORD OF THIS SHEET IS THE ELECTRONIC FILE DIGITALLY SIGNED AND SEALED UNDER RULE 61G15-23.004, F.A.C.

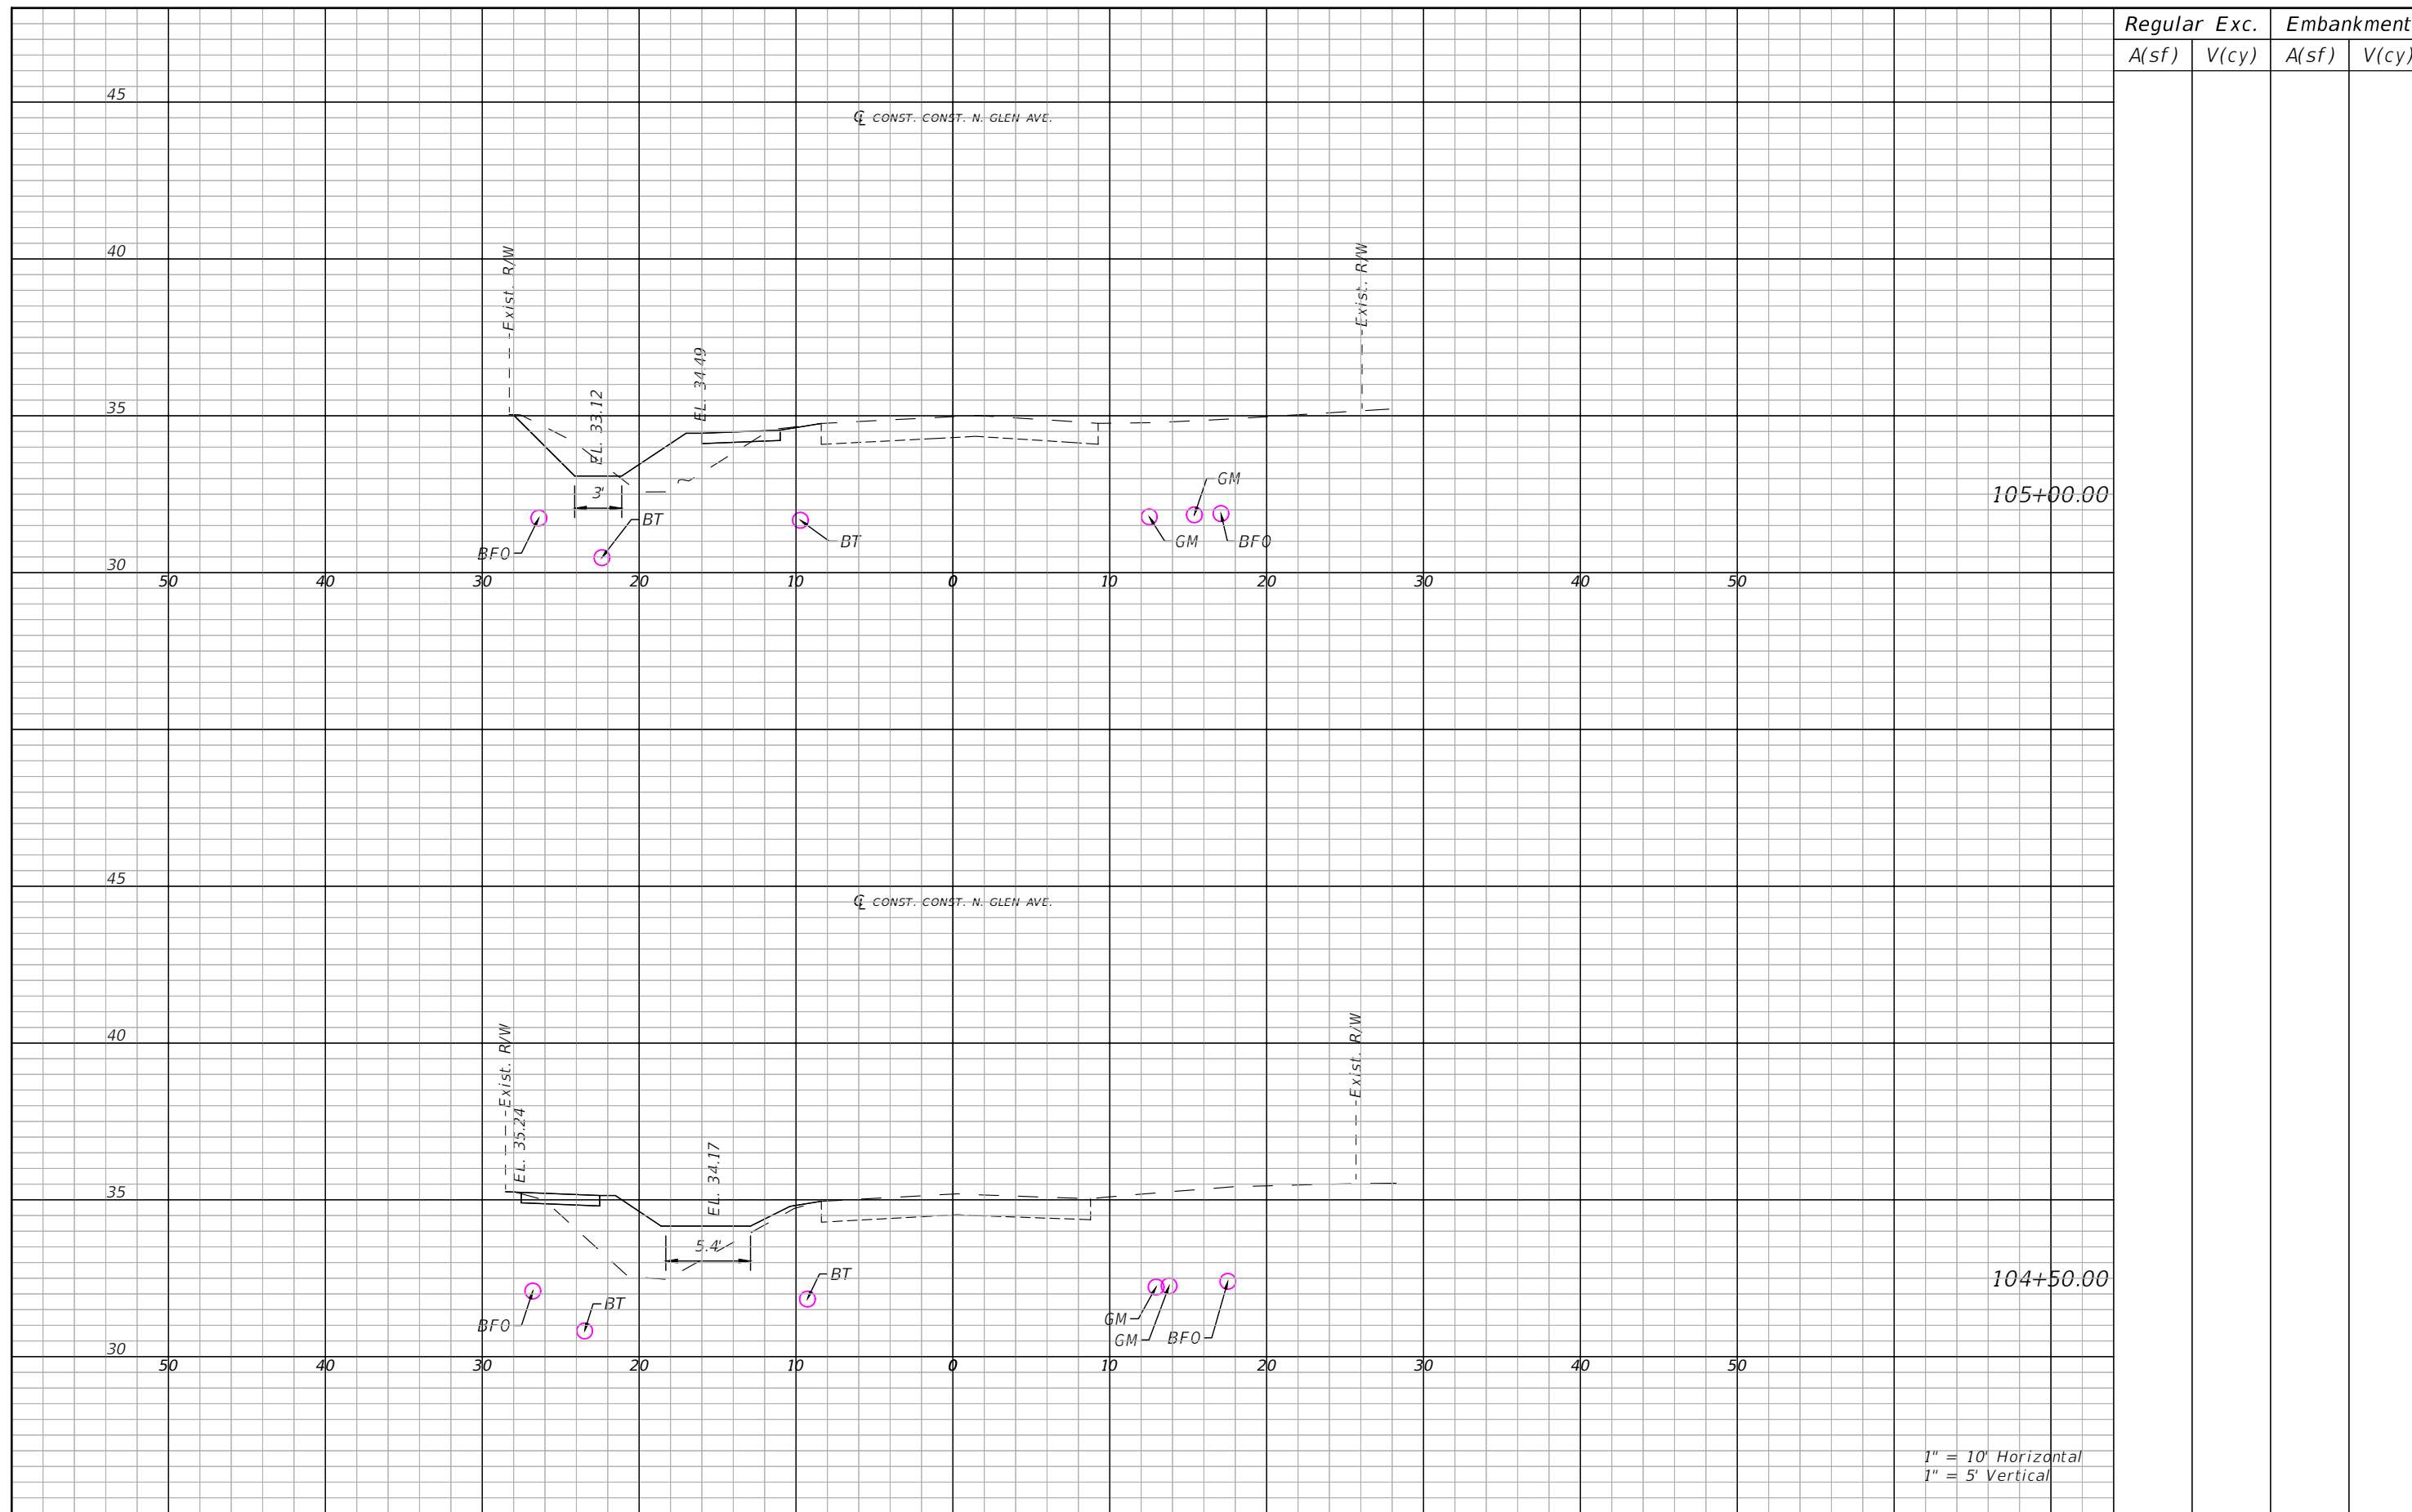

Regular		Exc.		Embankment	
A(sf)	V(cy)	A(sf)	V(cy)	A(sf)	V(cy)

105+00.00

104+50.00

1" = 10' Horizontal  
1" = 5' Vertical

REVISIONS			
DATE	DESCRIPTION	DATE	DESCRIPTION


SEAN PATRICK CURRAN, P.E.  
P.E. LICENSE NUMBER 85318  
PATEL, GREENE & ASSOCIATES, PLLC  
12570 TELECOM DRIVE  
TEMPLE TERRACE, FLORIDA 33637

CITY OF TAMPA TRANSPORTATION DEPARTMENT		
ROAD NO.	COUNTY	CITY CONTRACT NO.
N/A	HILLSBOROUGH	18-D-57101

**CROSS SECTIONS (5)**

SHEET NO.  
**35**

THE OFFICIAL RECORD OF THIS SHEET IS THE ELECTRONIC FILE DIGITALLY SIGNED AND SEALED UNDER RULE 61G15-23.004, F.A.C.

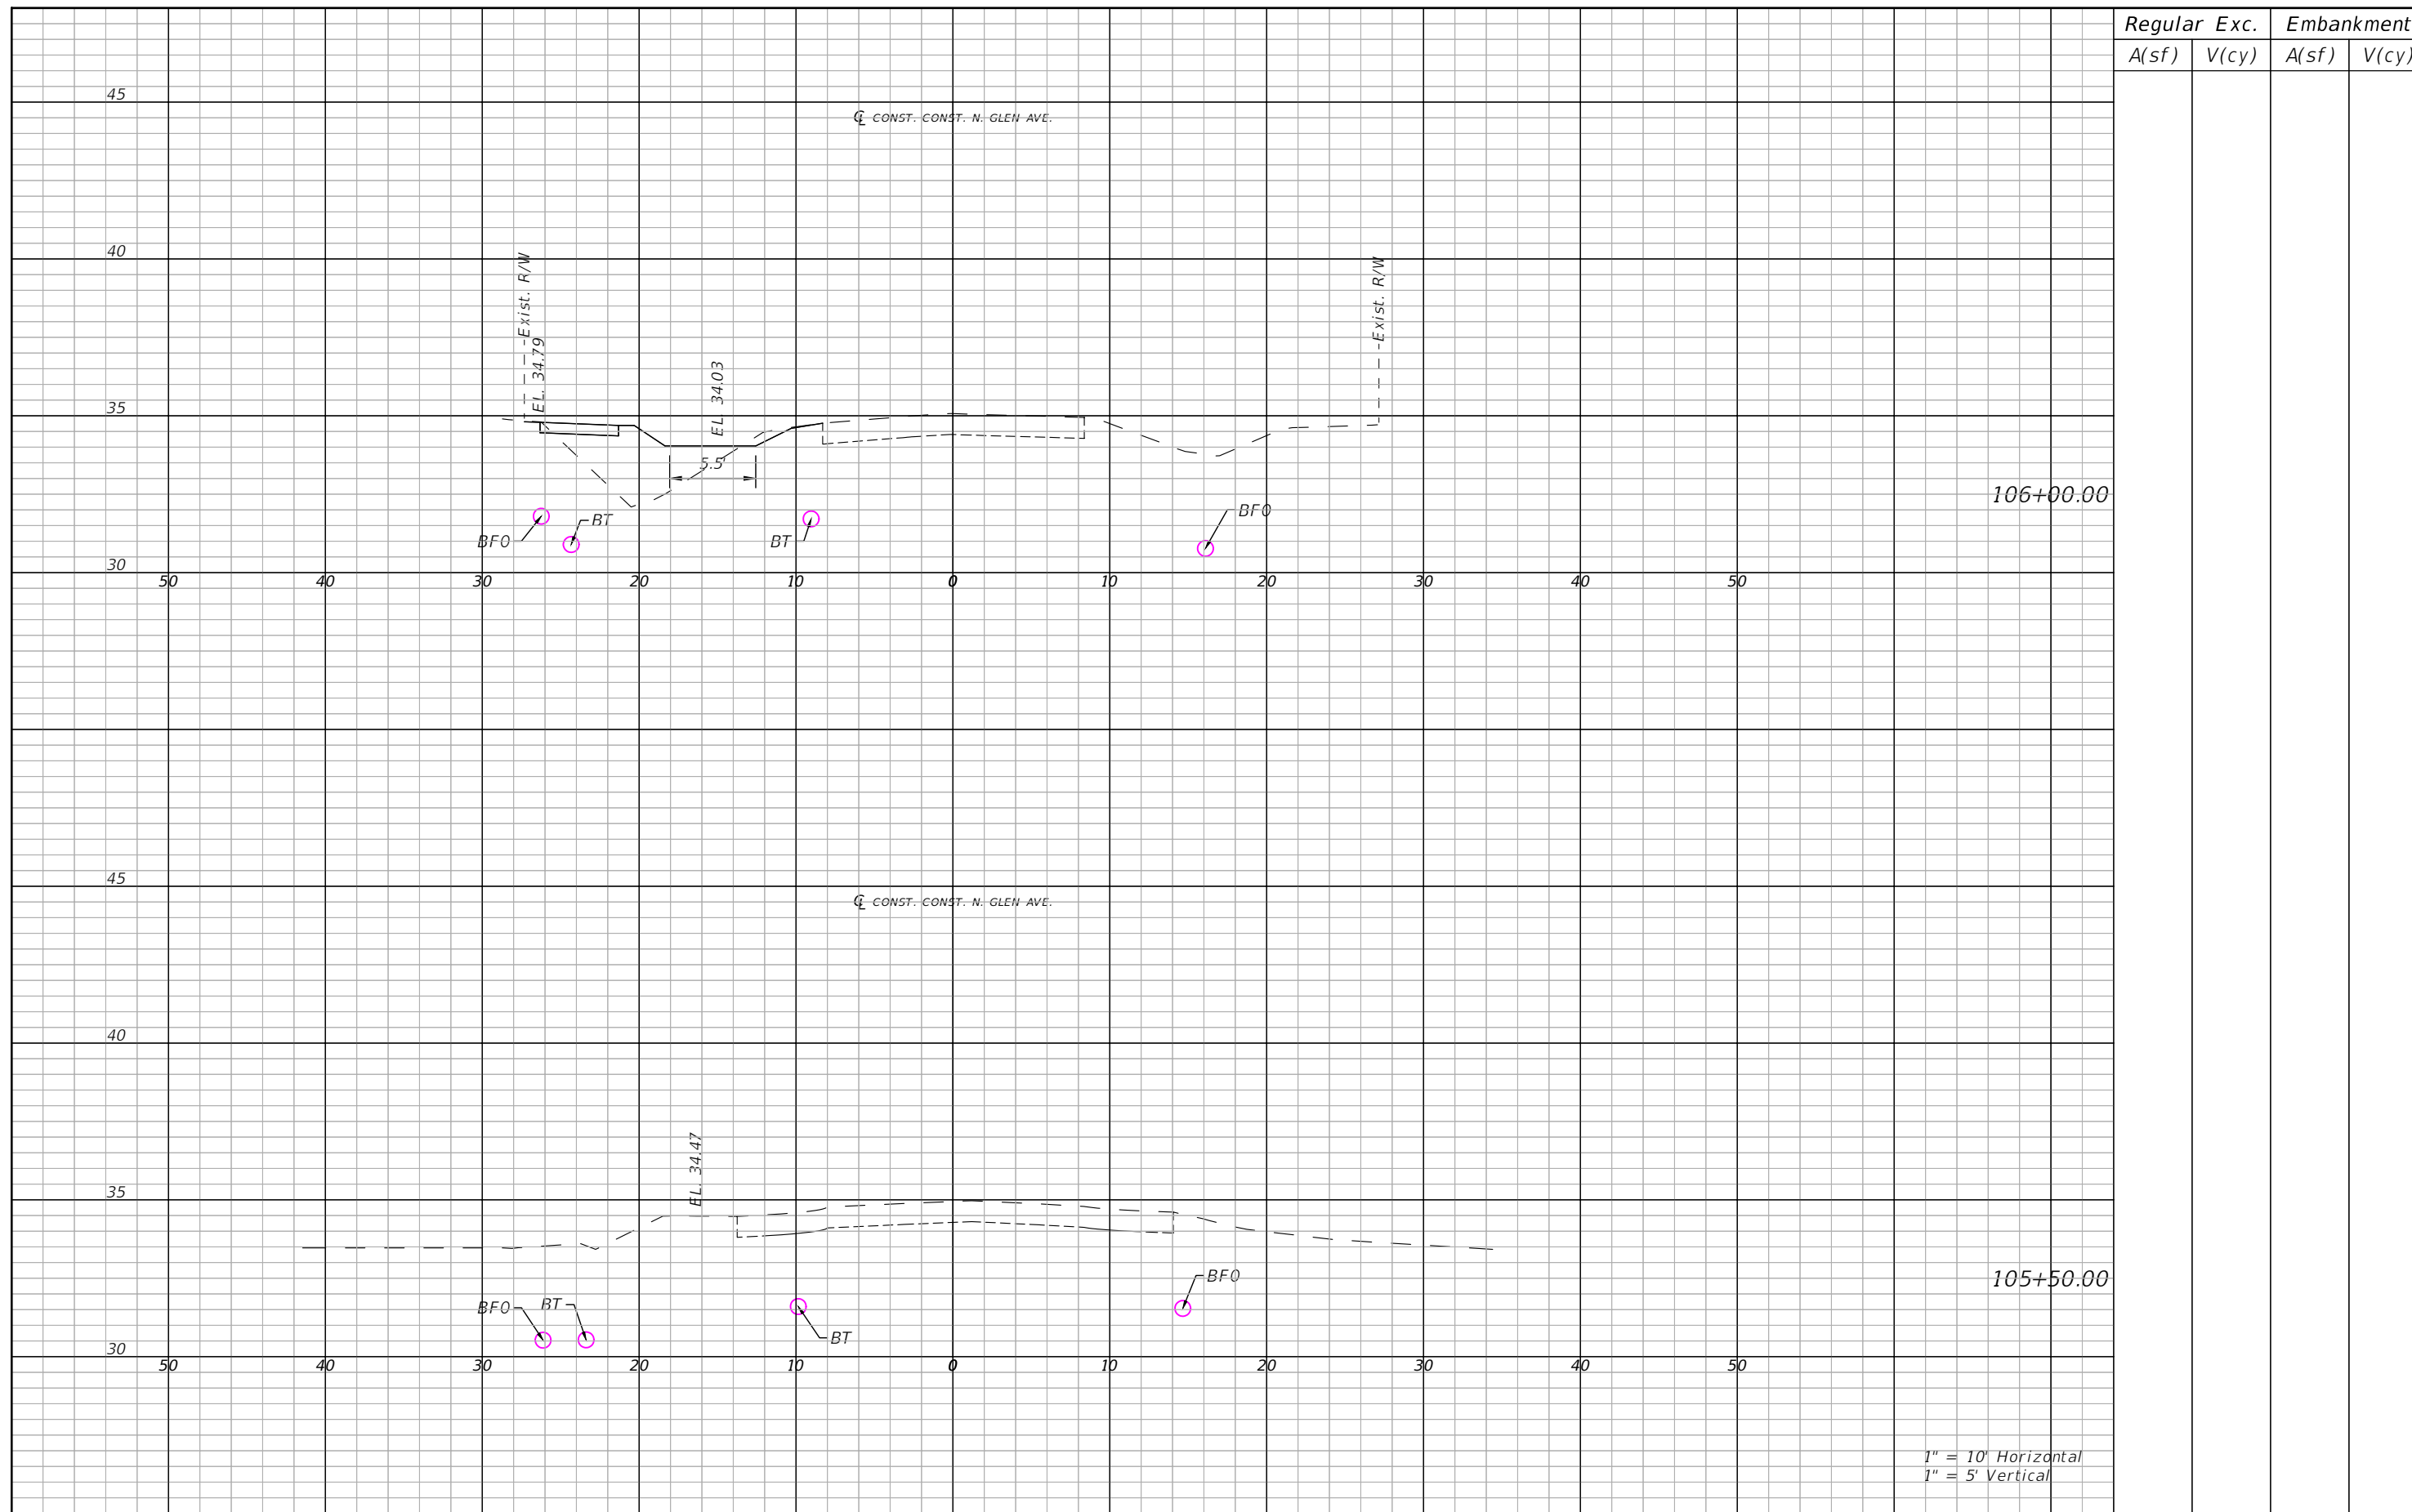

REVISIONS			
DATE	DESCRIPTION	DATE	DESCRIPTION


SEAN PATRICK CURRAN, P.E.  
P.E. LICENSE NUMBER 85318  
PATEL, GREENE & ASSOCIATES, LLC  
12570 TELECOM DRIVE  
TEMPLE TERRACE, FLORIDA 33637

CITY OF TAMPA TRANSPORTATION DEPARTMENT		
ROAD NO.	COUNTY	CITY CONTRACT NO.
N/A	HILLSBOROUGH	18-D-57101

**CROSS SECTIONS (6)**

SHEET NO.  
36

THE OFFICIAL RECORD OF THIS SHEET IS THE ELECTRONIC FILE DIGITALLY SIGNED AND SEALED UNDER RULE 61G15-23.004, F.A.C.

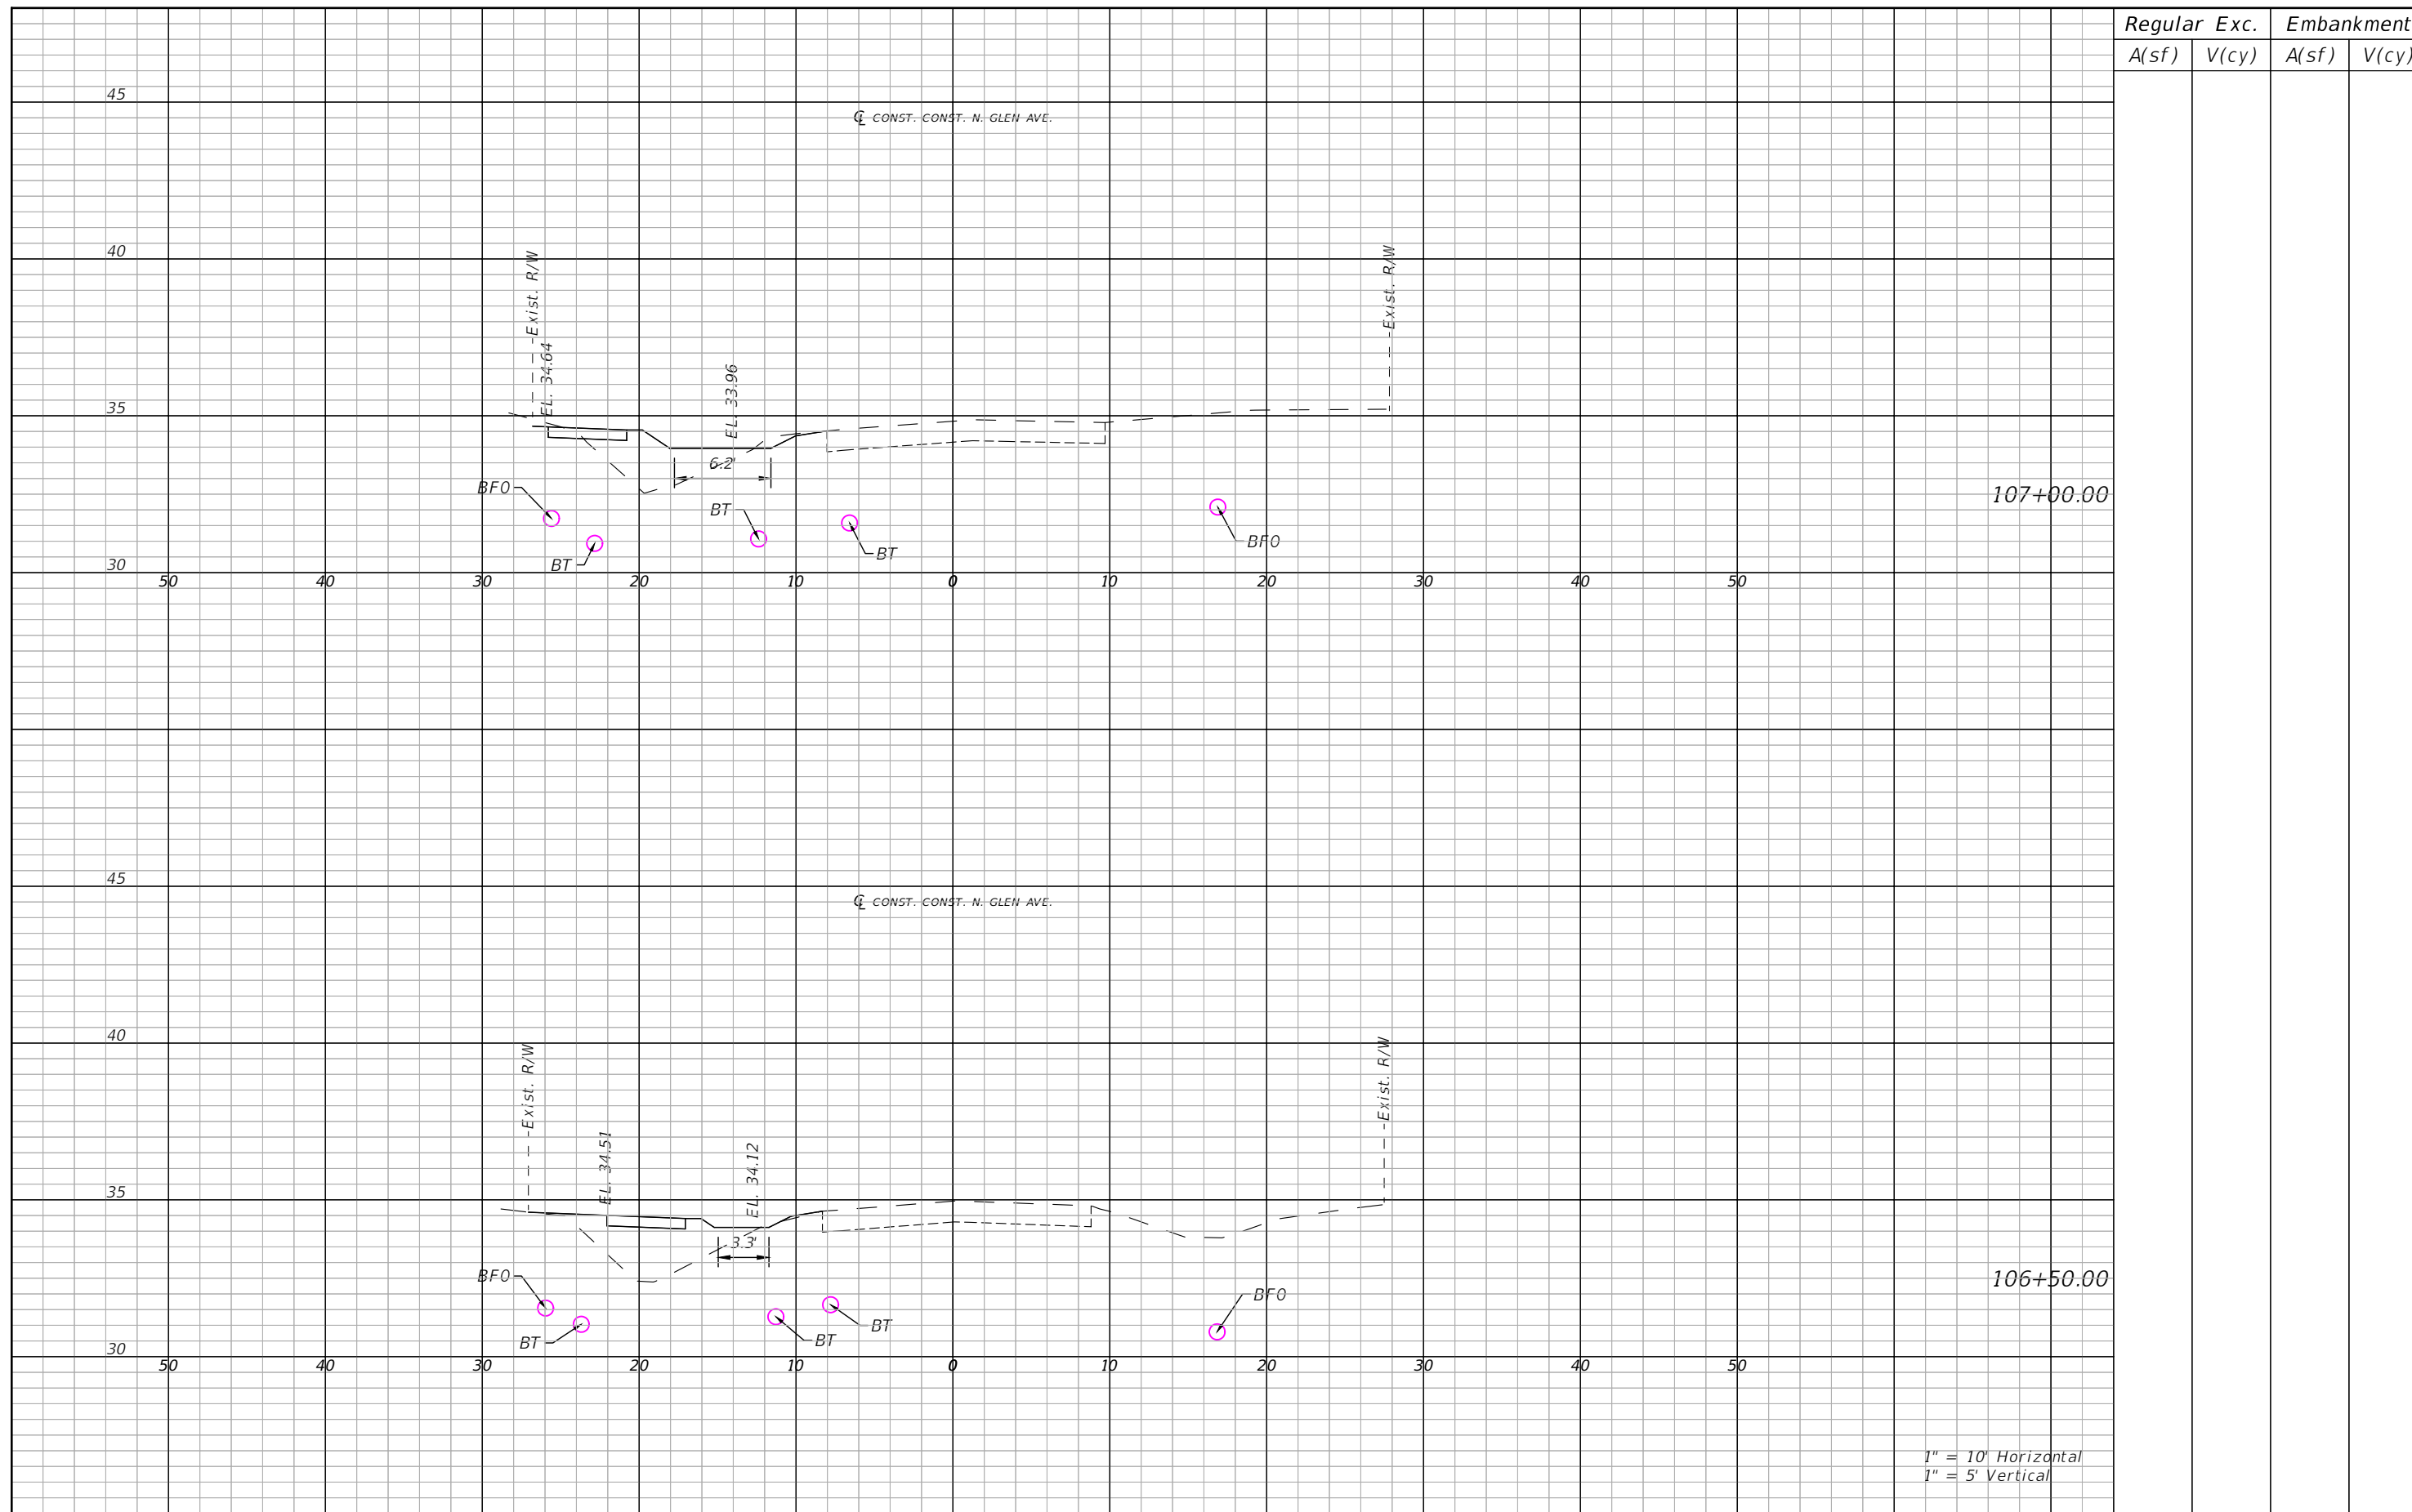

Regular		Exc.		Embankment	
A(sf)	V(cy)	A(sf)	V(cy)	A(sf)	V(cy)

107+00.00

106+50.00

1" = 10' Horizontal  
1" = 5' Vertical

REVISIONS			
DATE	DESCRIPTION	DATE	DESCRIPTION


SEAN PATRICK CURRAN, P.E.  
P.E. LICENSE NUMBER 85318  
PATEL, GREENE & ASSOCIATES, LLC  
12570 TELECOM DRIVE  
TEMPLE TERRACE, FLORIDA 33637

CITY OF TAMPA TRANSPORTATION DEPARTMENT		
ROAD NO.	COUNTY	CITY CONTRACT NO.
N/A	HILLSBOROUGH	18-D-57101

**CROSS SECTIONS (7)**

SHEET NO.  
**37**

THE OFFICIAL RECORD OF THIS SHEET IS THE ELECTRONIC FILE DIGITALLY SIGNED AND SEALED UNDER RULE 61G15-23.004, F.A.C.

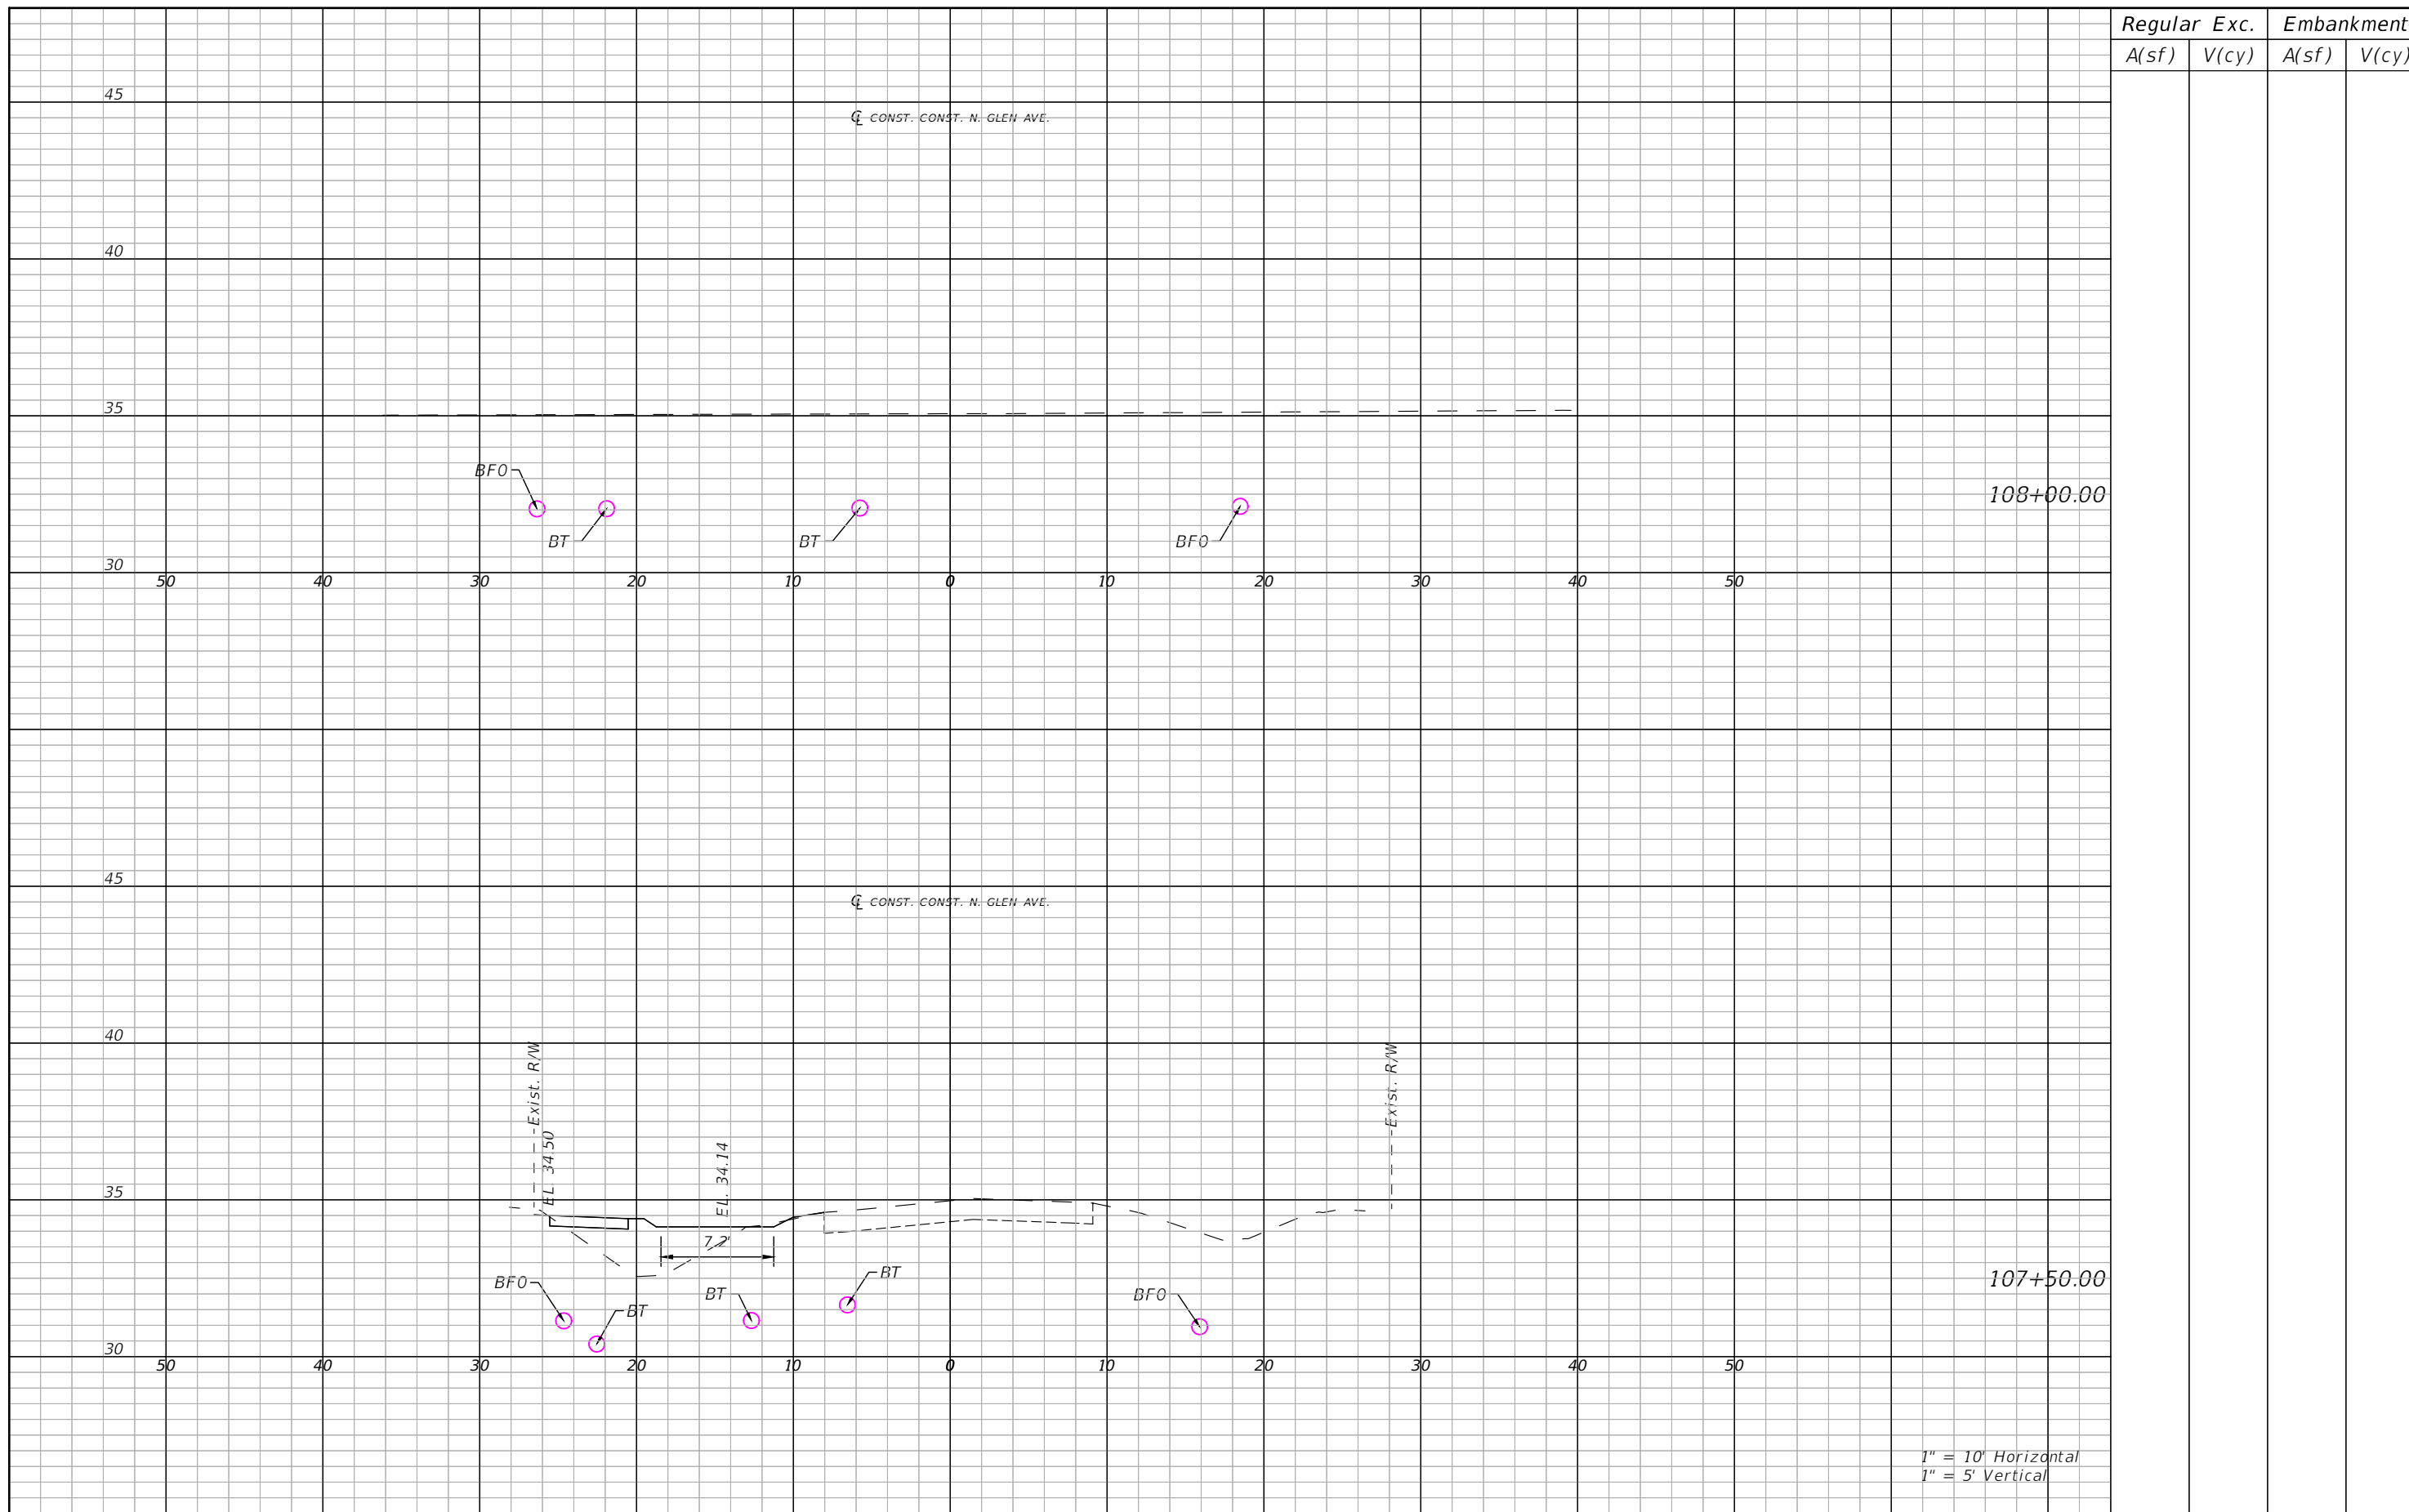

1" = 10' Horizontal  
1" = 5' Vertical

Regular		Exc.		Embankment	
A(sf)	V(cy)	A(sf)	V(cy)	A(sf)	V(cy)

REVISIONS			
DATE	DESCRIPTION	DATE	DESCRIPTION


SEAN PATRICK CURRAN, P.E.  
P.E. LICENSE NUMBER 85318  
PATEL, GREENE & ASSOCIATES, LLC  
12570 TELECOM DRIVE  
TEMPLE TERRACE, FLORIDA 33637

CITY OF TAMPA TRANSPORTATION DEPARTMENT		
ROAD NO.	COUNTY	CITY CONTRACT NO.
N/A	HILLSBOROUGH	18-D-57101

**CROSS SECTIONS (8)**

SHEET NO.  
**38**

THE OFFICIAL RECORD OF THIS SHEET IS THE ELECTRONIC FILE DIGITALLY SIGNED AND SEALED UNDER RULE 61G15-23.004, F.A.C.

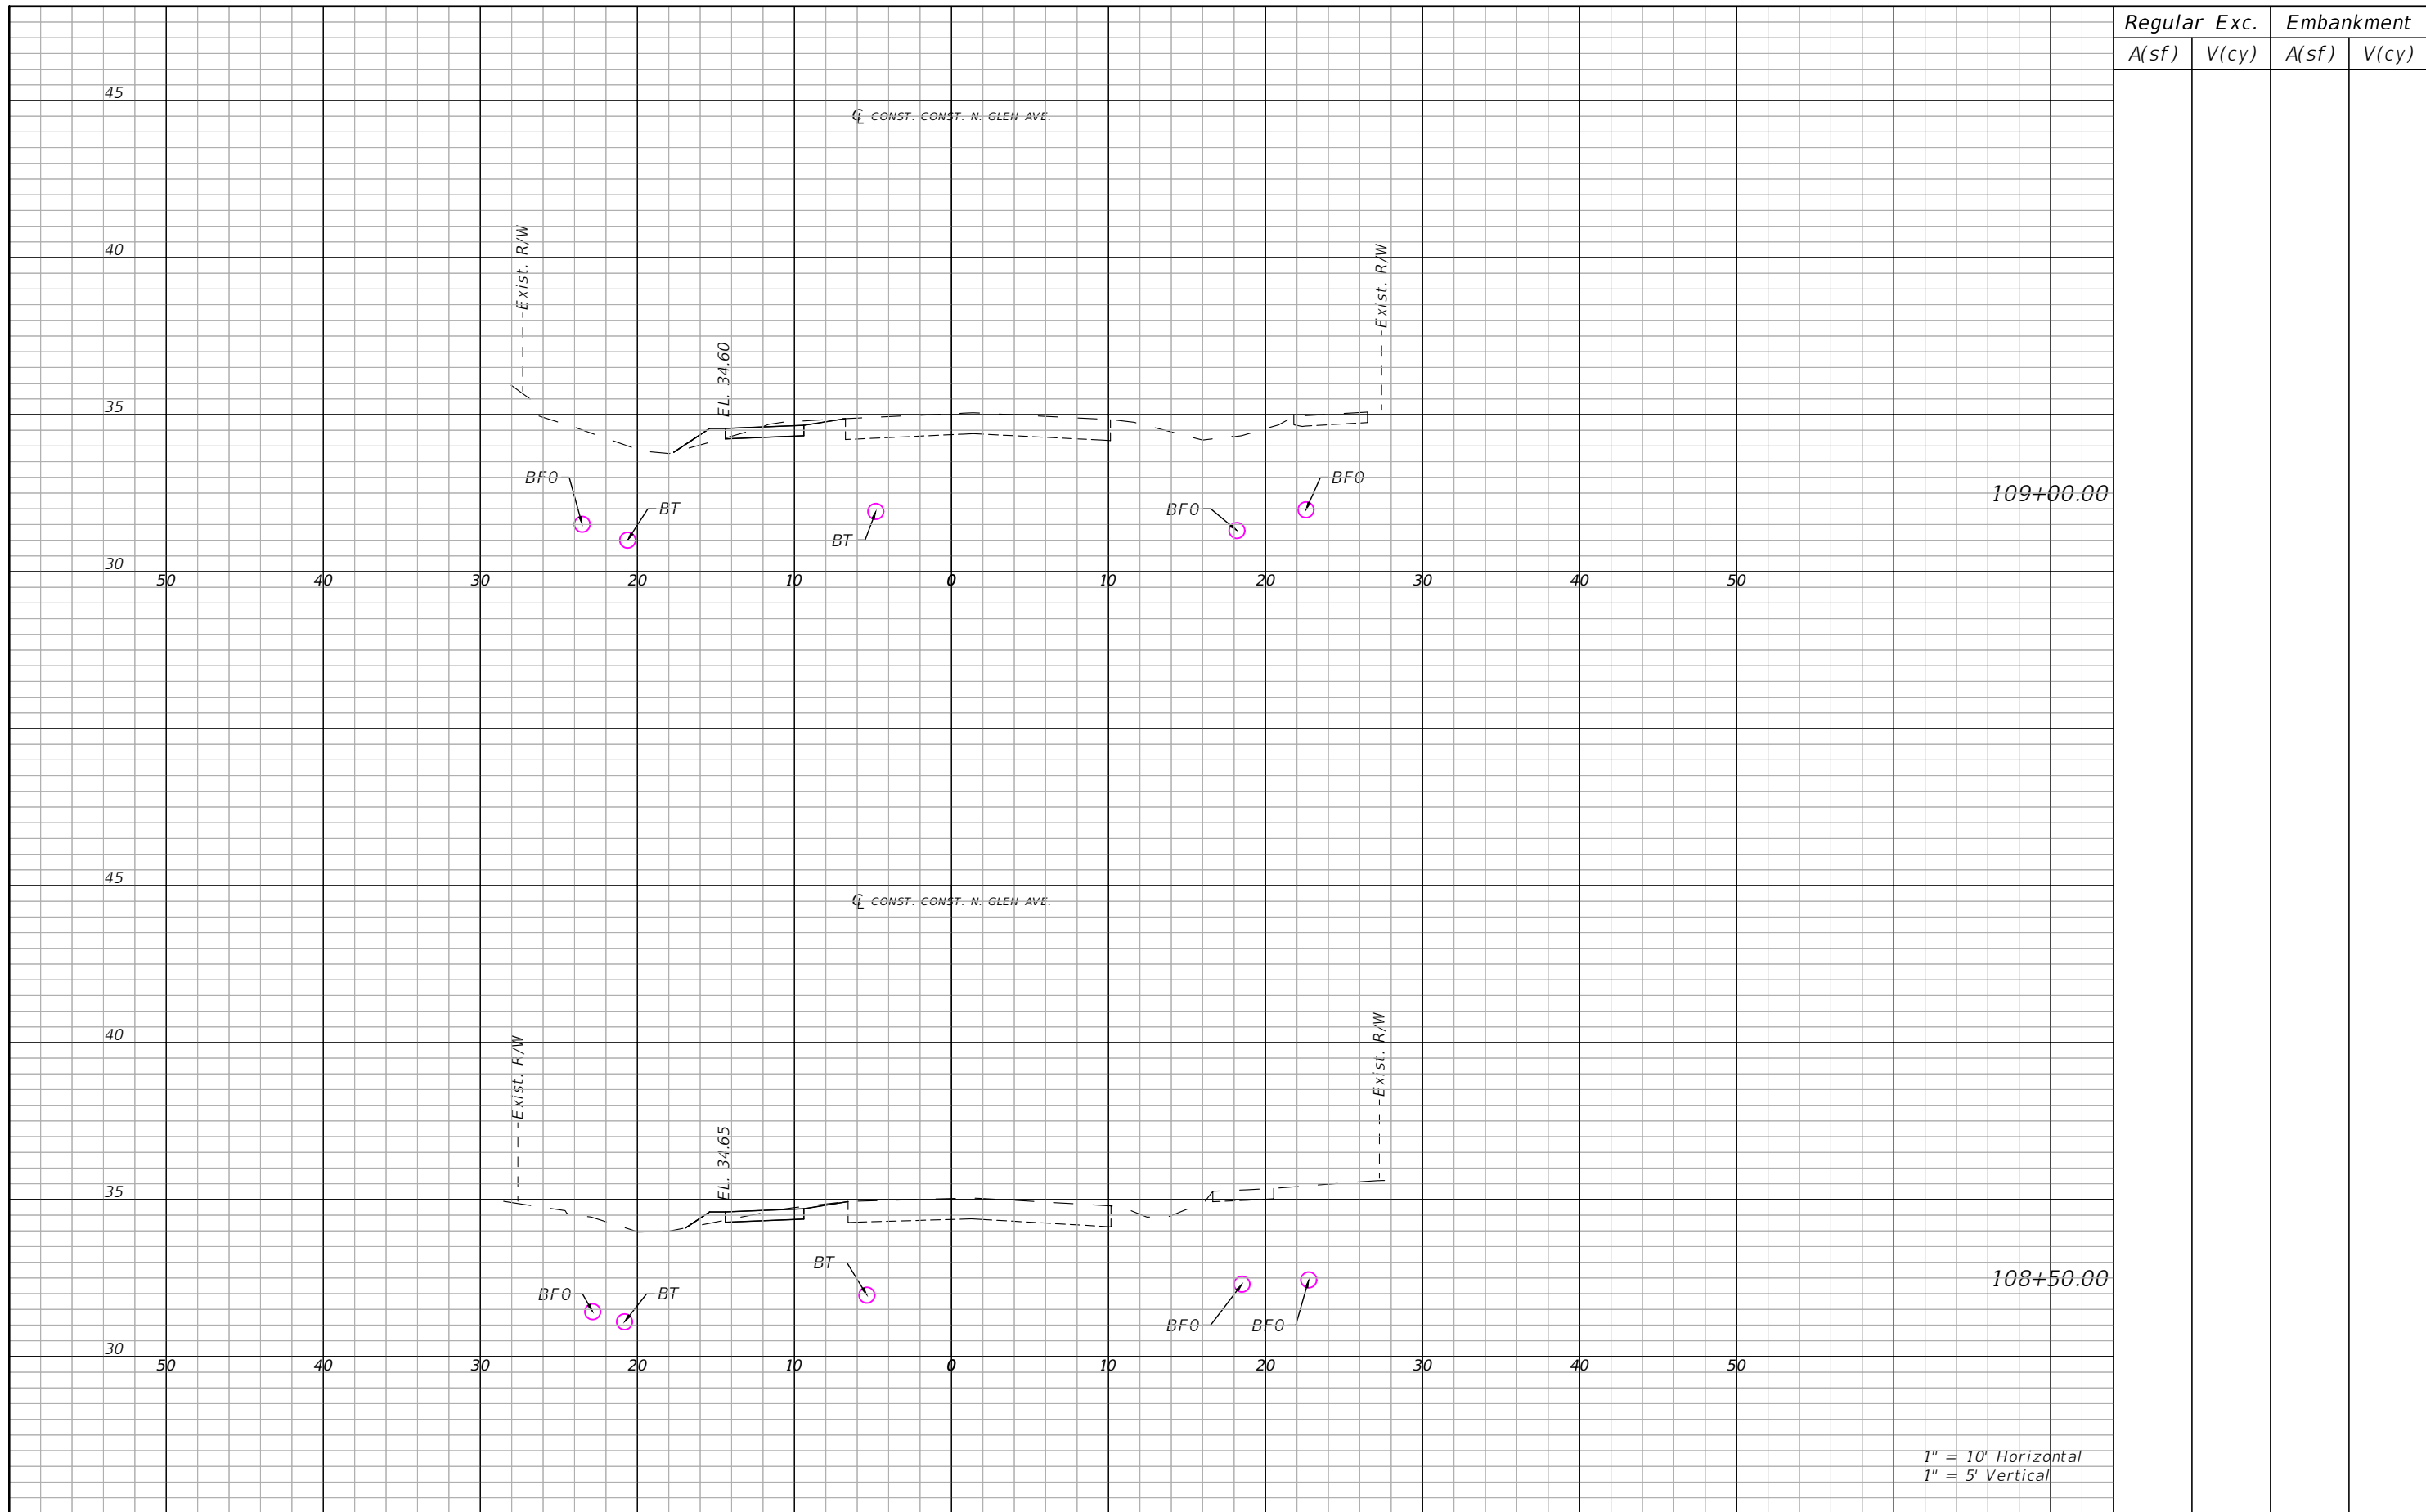

1" = 10' Horizontal  
1" = 5' Vertical

Regular		Exc.		Embankment	
A(sf)	V(cy)	A(sf)	V(cy)	A(sf)	V(cy)

REVISIONS			
DATE	DESCRIPTION	DATE	DESCRIPTION


SEAN PATRICK CURRAN, P.E.  
P.E. LICENSE NUMBER 85318  
PATEL, GREENE & ASSOCIATES, LLC  
12570 TELECOM DRIVE  
TEMPLE TERRACE, FLORIDA 33637

CITY OF TAMPA TRANSPORTATION DEPARTMENT		
ROAD NO.	COUNTY	CITY CONTRACT NO.
N/A	HILLSBOROUGH	18-D-57101

**CROSS SECTIONS (9)**

SHEET NO.  
**39**

THE OFFICIAL RECORD OF THIS SHEET IS THE ELECTRONIC FILE DIGITALLY SIGNED AND SEALED UNDER RULE 61G15-23.004, F.A.C.

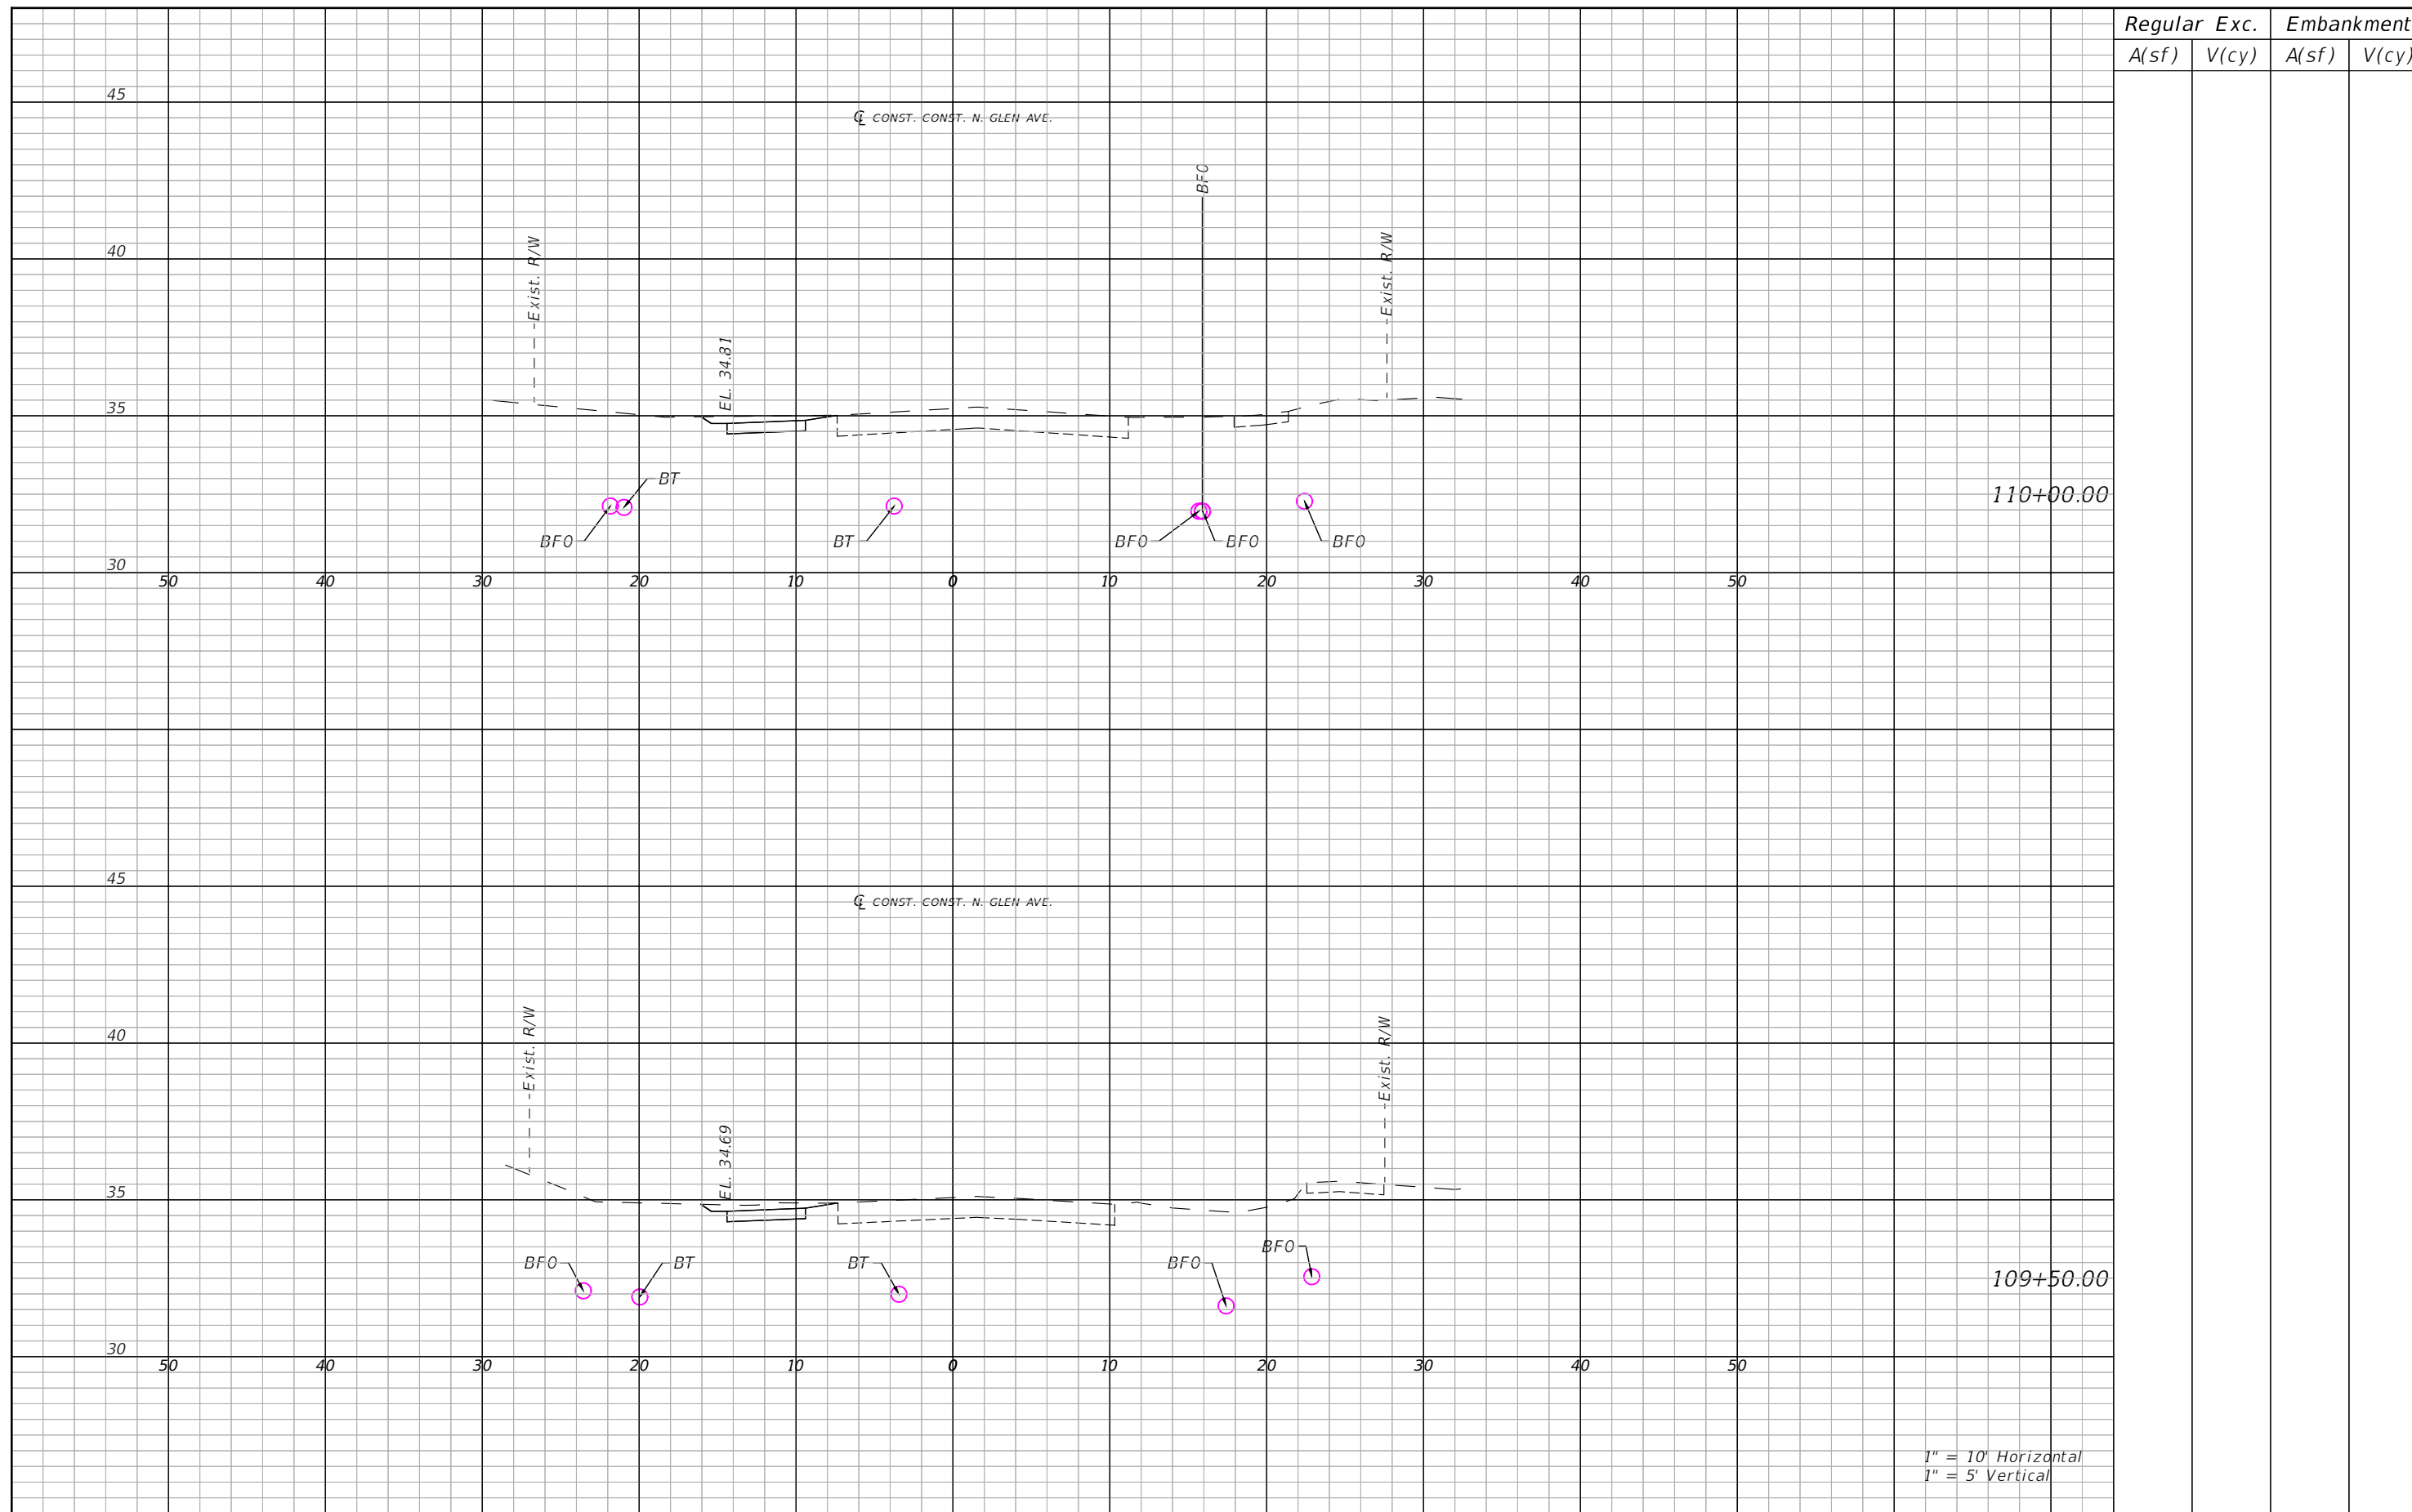

Regular		Exc.		Embankment	
A(sf)	V(cy)	A(sf)	V(cy)	A(sf)	V(cy)

110+00.00

109+50.00

1" = 10' Horizontal  
1" = 5' Vertical

REVISIONS			
DATE	DESCRIPTION	DATE	DESCRIPTION

SEAN PATRICK CURRAN, P.E.  
P.E. LICENSE NUMBER 85318  
PATEL, GREENE & ASSOCIATES, LLC  
12570 TELECOM DRIVE  
TEMPLE TERRACE, FLORIDA 33637


CITY OF TAMPA TRANSPORTATION DEPARTMENT		
ROAD NO.	COUNTY	CITY CONTRACT NO.
N/A	HILLSBOROUGH	18-D-57101

**CROSS SECTIONS (10)**

SHEET NO.  
**40**

THE OFFICIAL RECORD OF THIS SHEET IS THE ELECTRONIC FILE DIGITALLY SIGNED AND SEALED UNDER RULE 61G15-23.004, F.A.C.



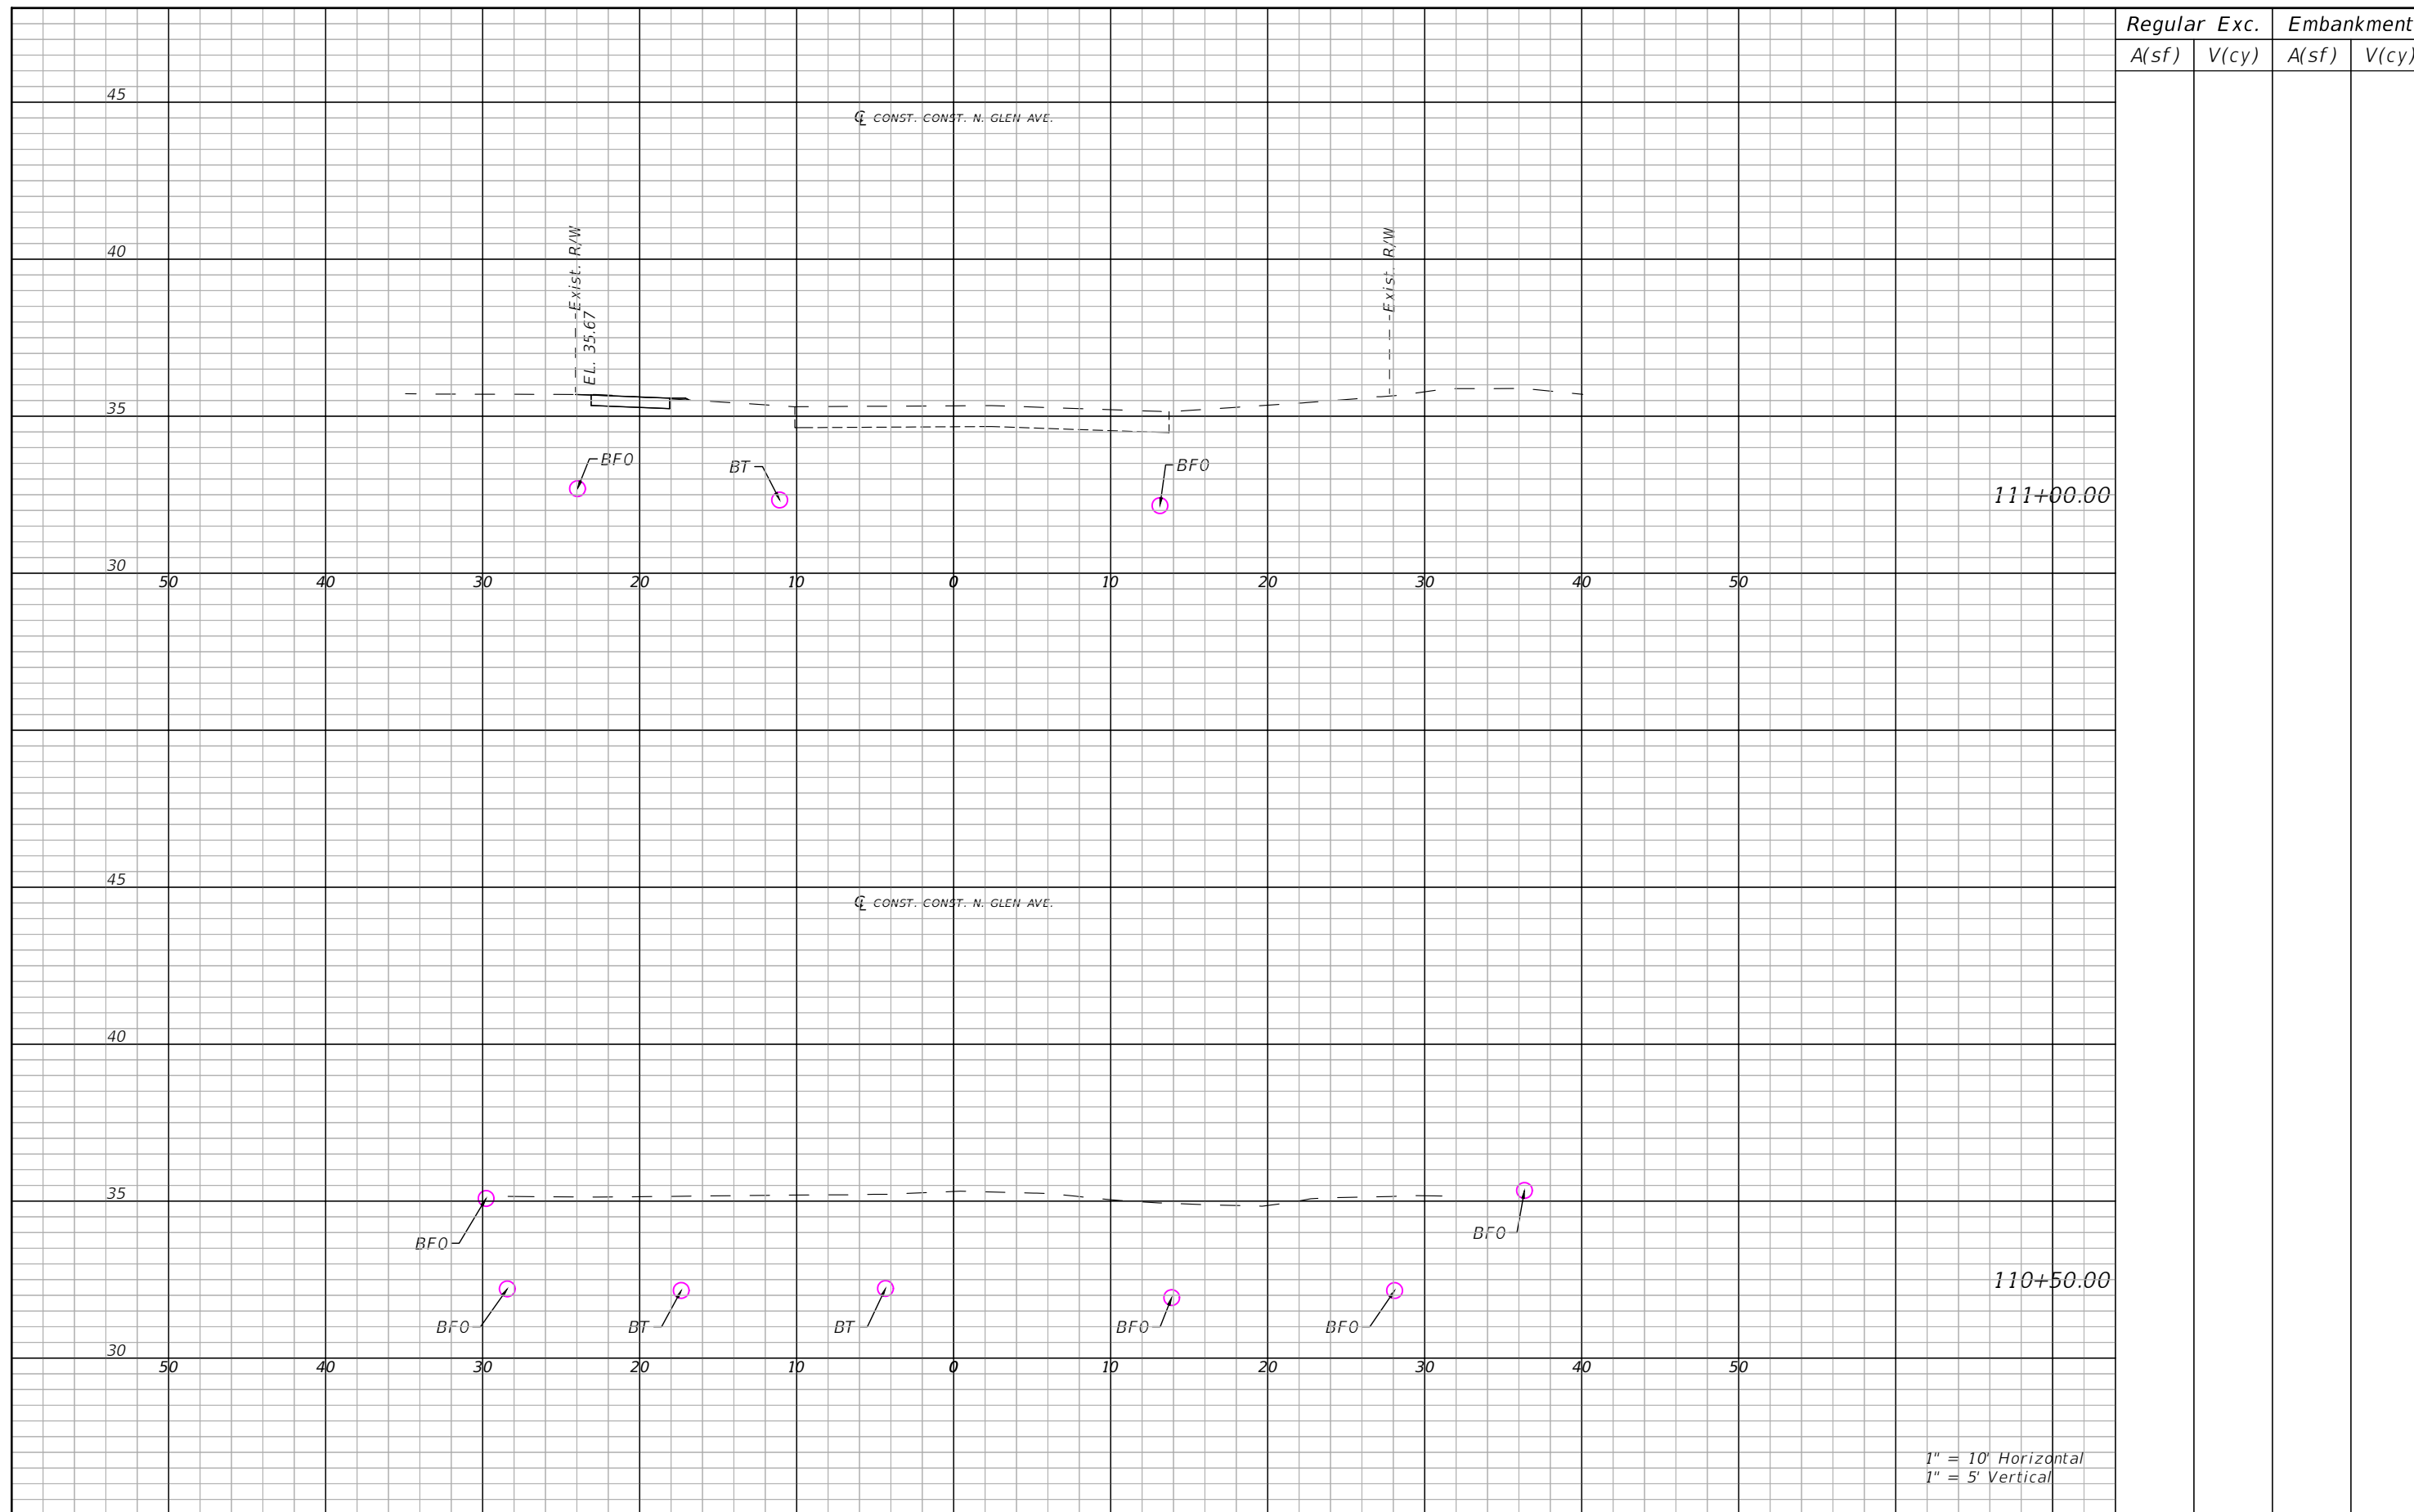

1" = 10' Horizontal  
1" = 5' Vertical

Regular		Exc.		Embankment	
A(sf)	V(cy)	A(sf)	V(cy)	A(sf)	V(cy)

REVISIONS			
DATE	DESCRIPTION	DATE	DESCRIPTION


SEAN PATRICK CURRAN, P.E.  
P.E. LICENSE NUMBER 85318  
PATEL, GREENE & ASSOCIATES, LLC  
12570 TELECOM DRIVE  
TEMPLE TERRACE, FLORIDA 33637

CITY OF TAMPA TRANSPORTATION DEPARTMENT		
ROAD NO.	COUNTY	CITY CONTRACT NO.
N/A	HILLSBOROUGH	18-D-57101

**CROSS SECTIONS (11)**

SHEET NO.  
**41**

THE OFFICIAL RECORD OF THIS SHEET IS THE ELECTRONIC FILE DIGITALLY SIGNED AND SEALED UNDER RULE 61G15-23.004, F.A.C.

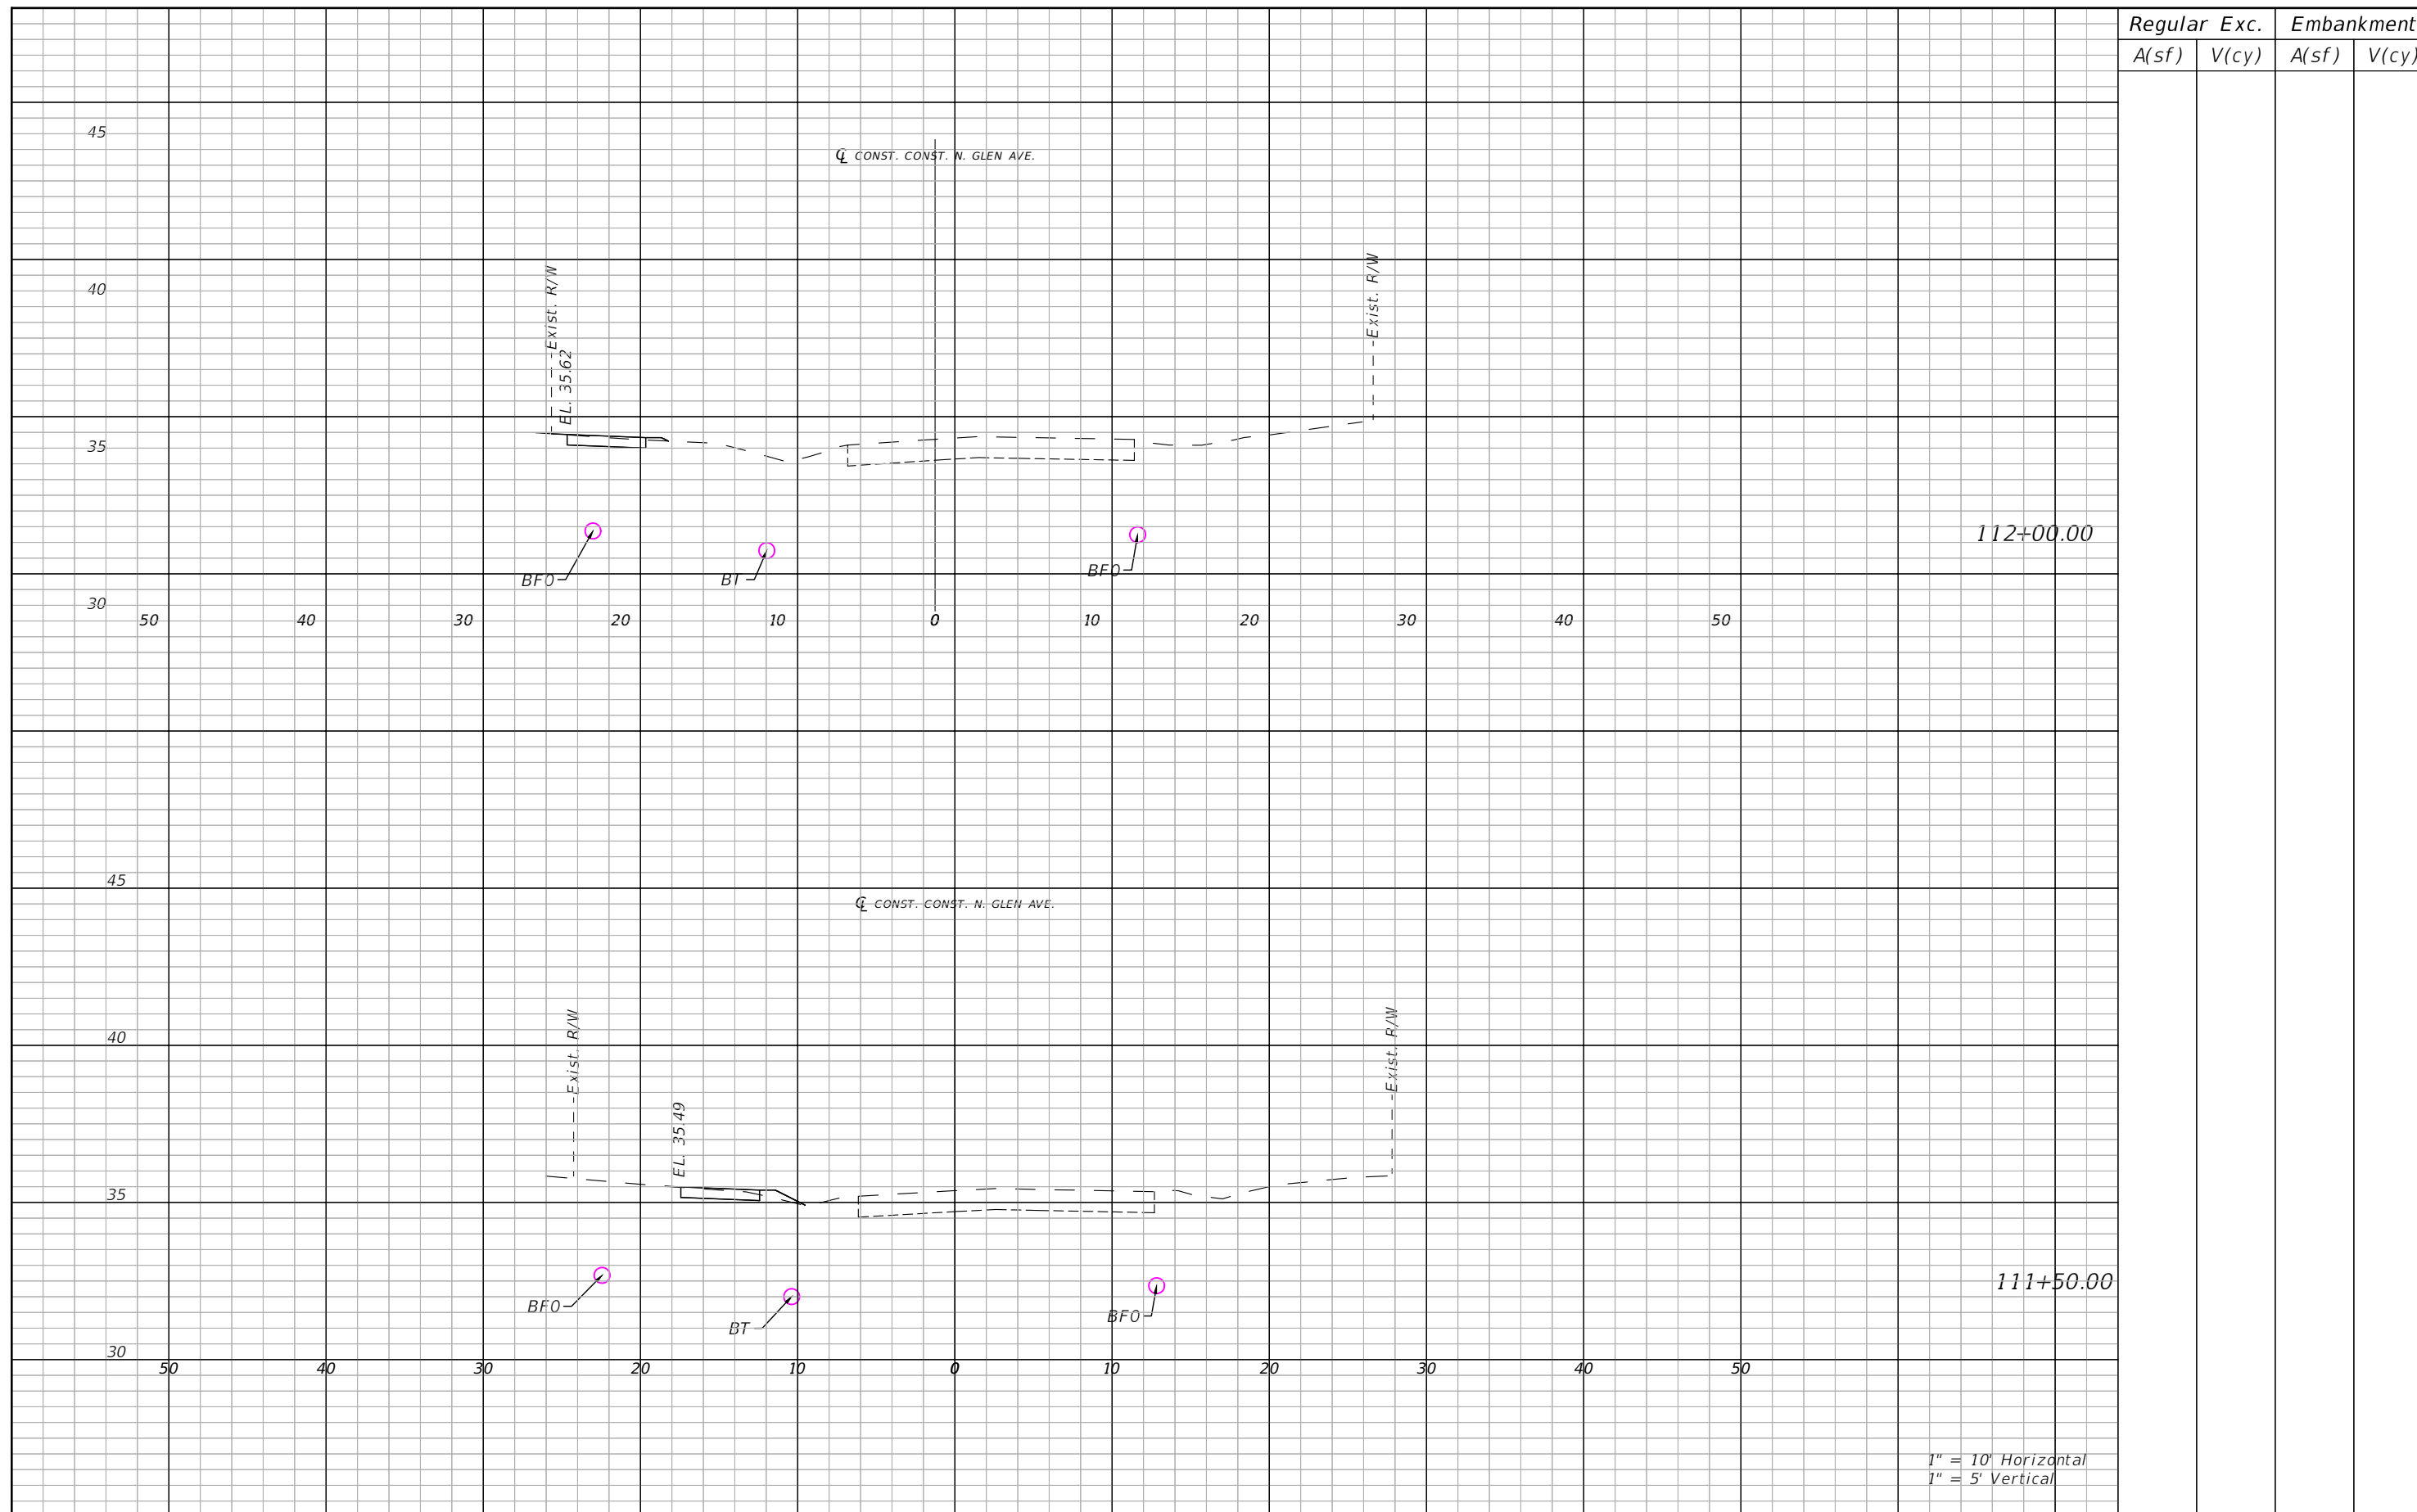

1" = 10' Horizontal  
1" = 5' Vertical

Regular		Exc.		Embankment	
A(sf)	V(cy)	A(sf)	V(cy)	A(sf)	V(cy)

REVISIONS			
DATE	DESCRIPTION	DATE	DESCRIPTION


SEAN PATRICK CURRAN, P.E.  
P.E. LICENSE NUMBER 85318  
PATEL, GREENE & ASSOCIATES, LLC  
12570 TELECOM DRIVE  
TEMPLE TERRACE, FLORIDA 33637

CITY OF TAMPA TRANSPORTATION DEPARTMENT		
ROAD NO.	COUNTY	CITY CONTRACT NO.
N/A	HILLSBOROUGH	18-D-57101

**CROSS SECTIONS (12)**

SHEET NO.  
**42**

THE OFFICIAL RECORD OF THIS SHEET IS THE ELECTRONIC FILE DIGITALLY SIGNED AND SEALED UNDER RULE 61G15-23.004, F.A.C.

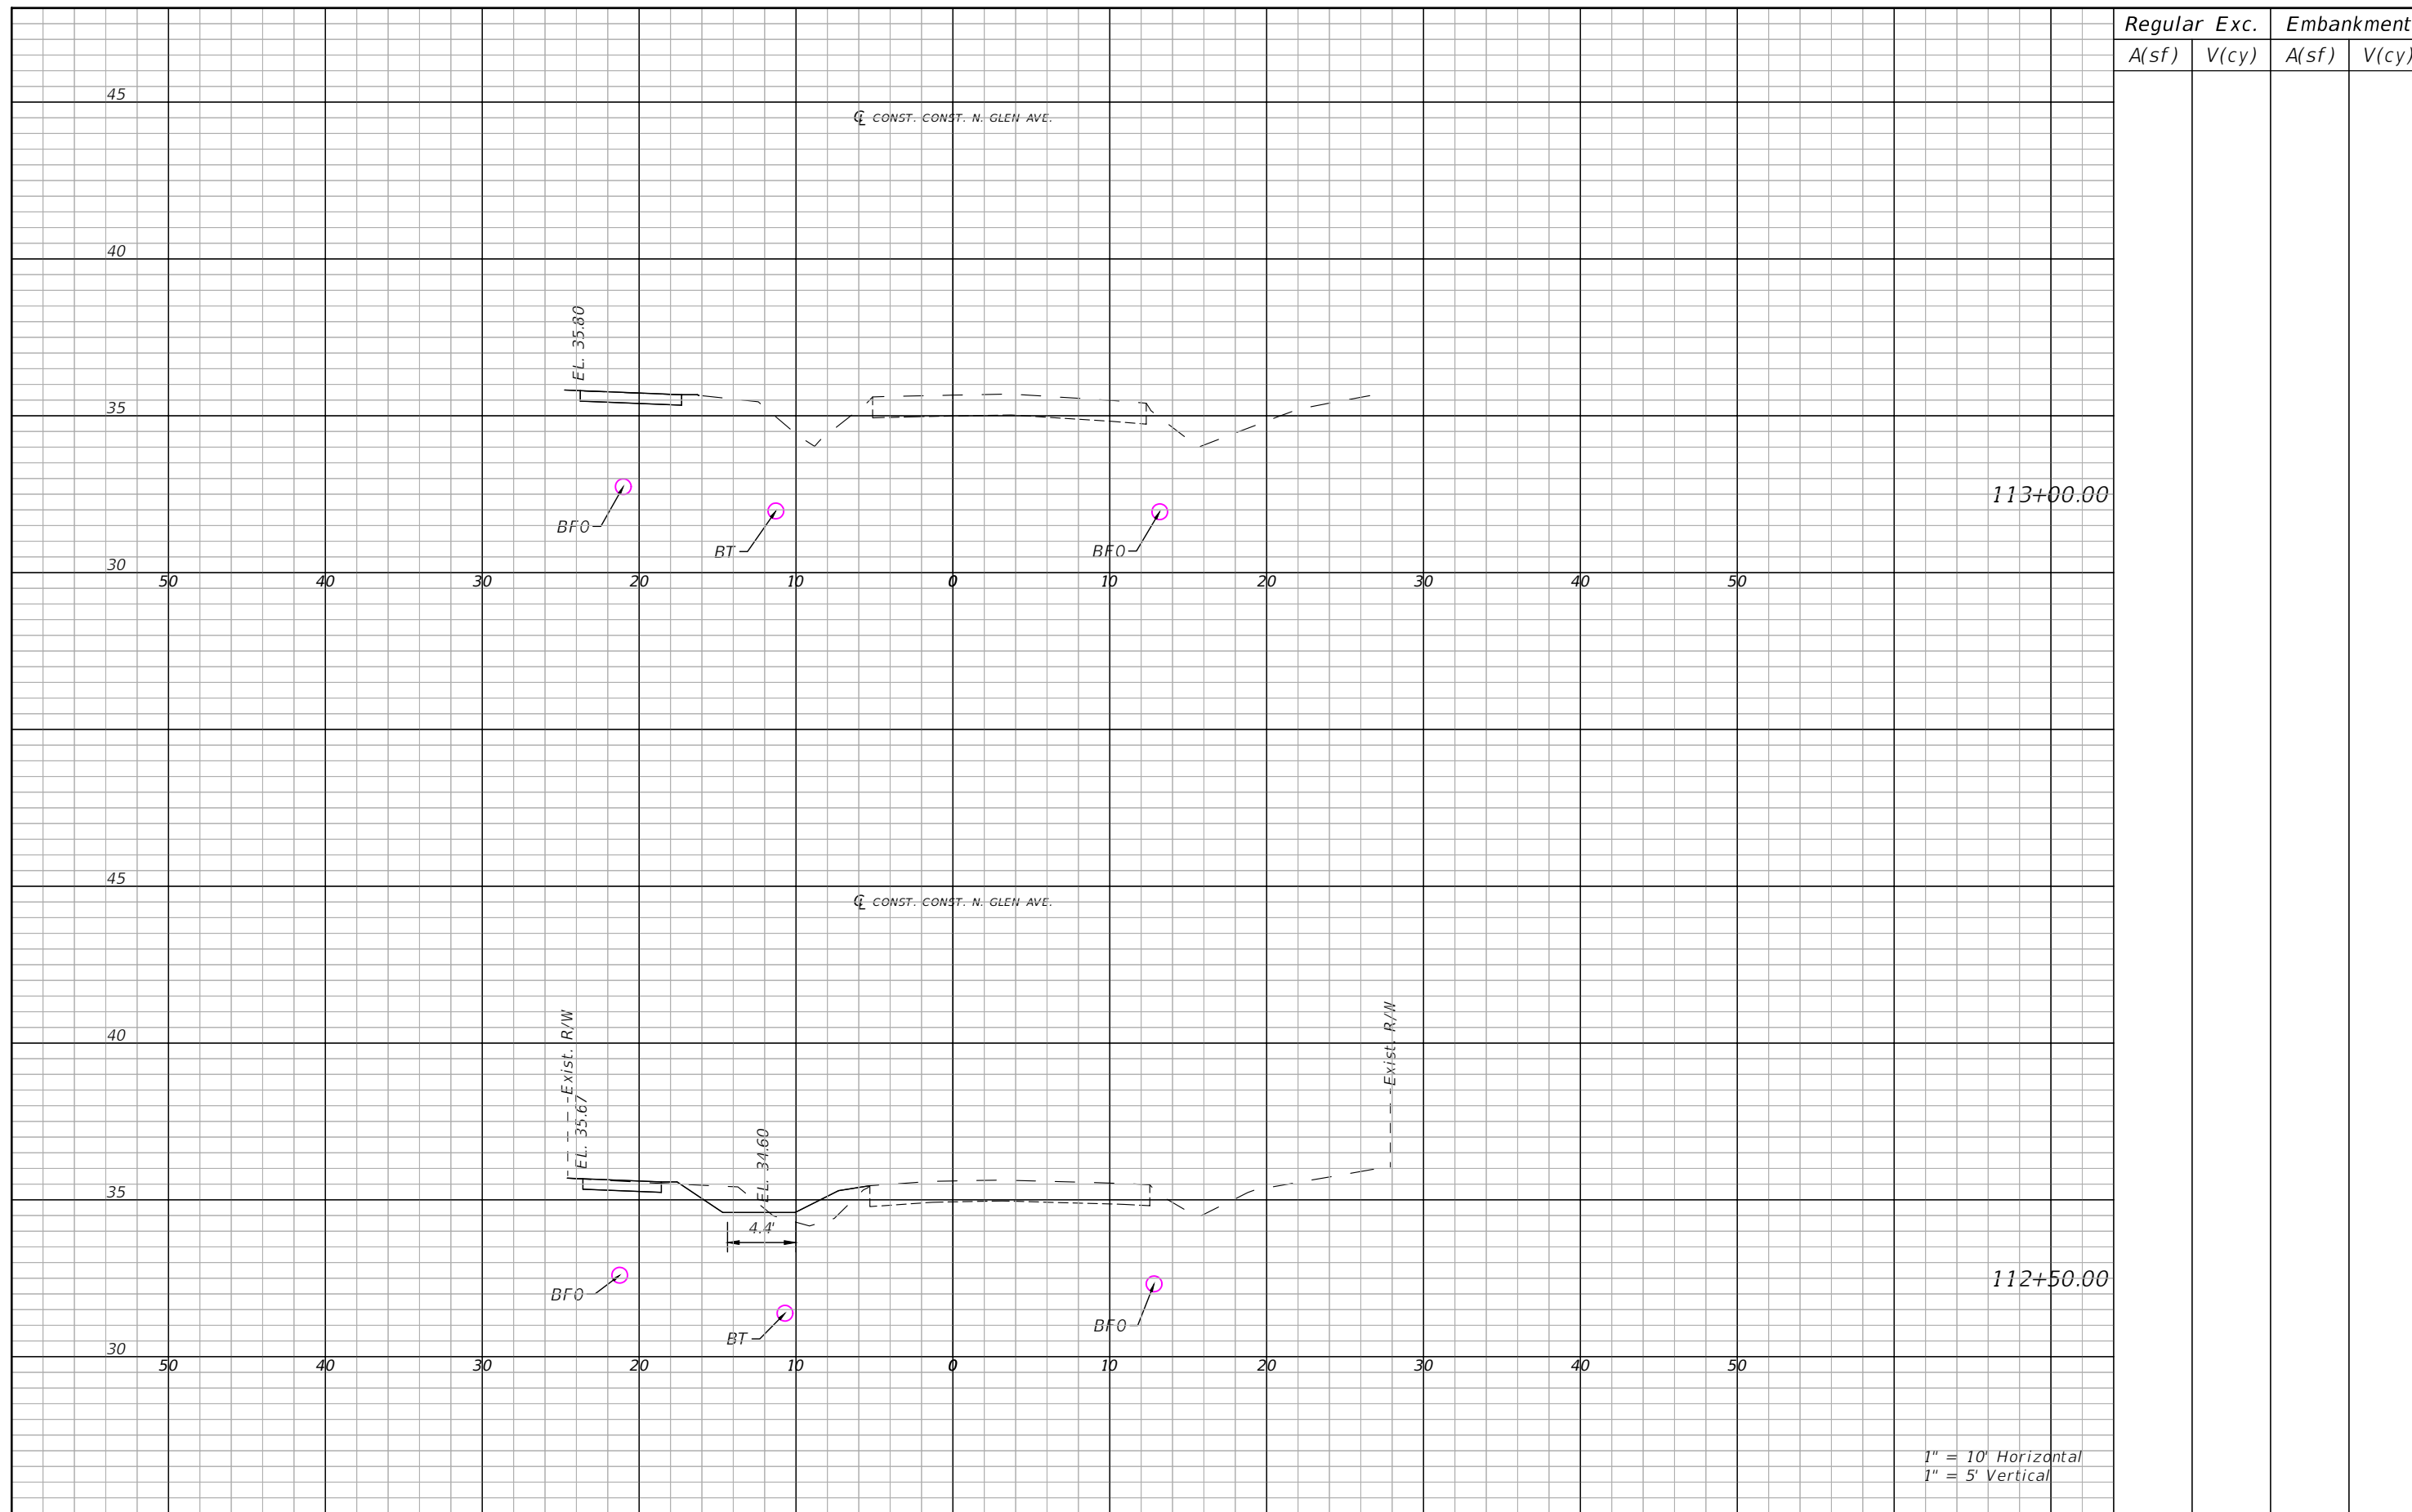

Regular		Exc.		Embankment	
A(sf)	V(cy)	A(sf)	V(cy)	A(sf)	V(cy)

REVISIONS			
DATE	DESCRIPTION	DATE	DESCRIPTION


SEAN PATRICK CURRAN, P.E.  
P.E. LICENSE NUMBER 85318  
PATEL, GREENE & ASSOCIATES, LLC  
12570 TELECOM DRIVE  
TEMPLE TERRACE, FLORIDA 33637

CITY OF TAMPA TRANSPORTATION DEPARTMENT		
ROAD NO.	COUNTY	CITY CONTRACT NO.
N/A	HILLSBOROUGH	18-D-57101

**CROSS SECTIONS (13)**

SHEET NO.  
43

THE OFFICIAL RECORD OF THIS SHEET IS THE ELECTRONIC FILE DIGITALLY SIGNED AND SEALED UNDER RULE 61G15-23.004, F.A.C.

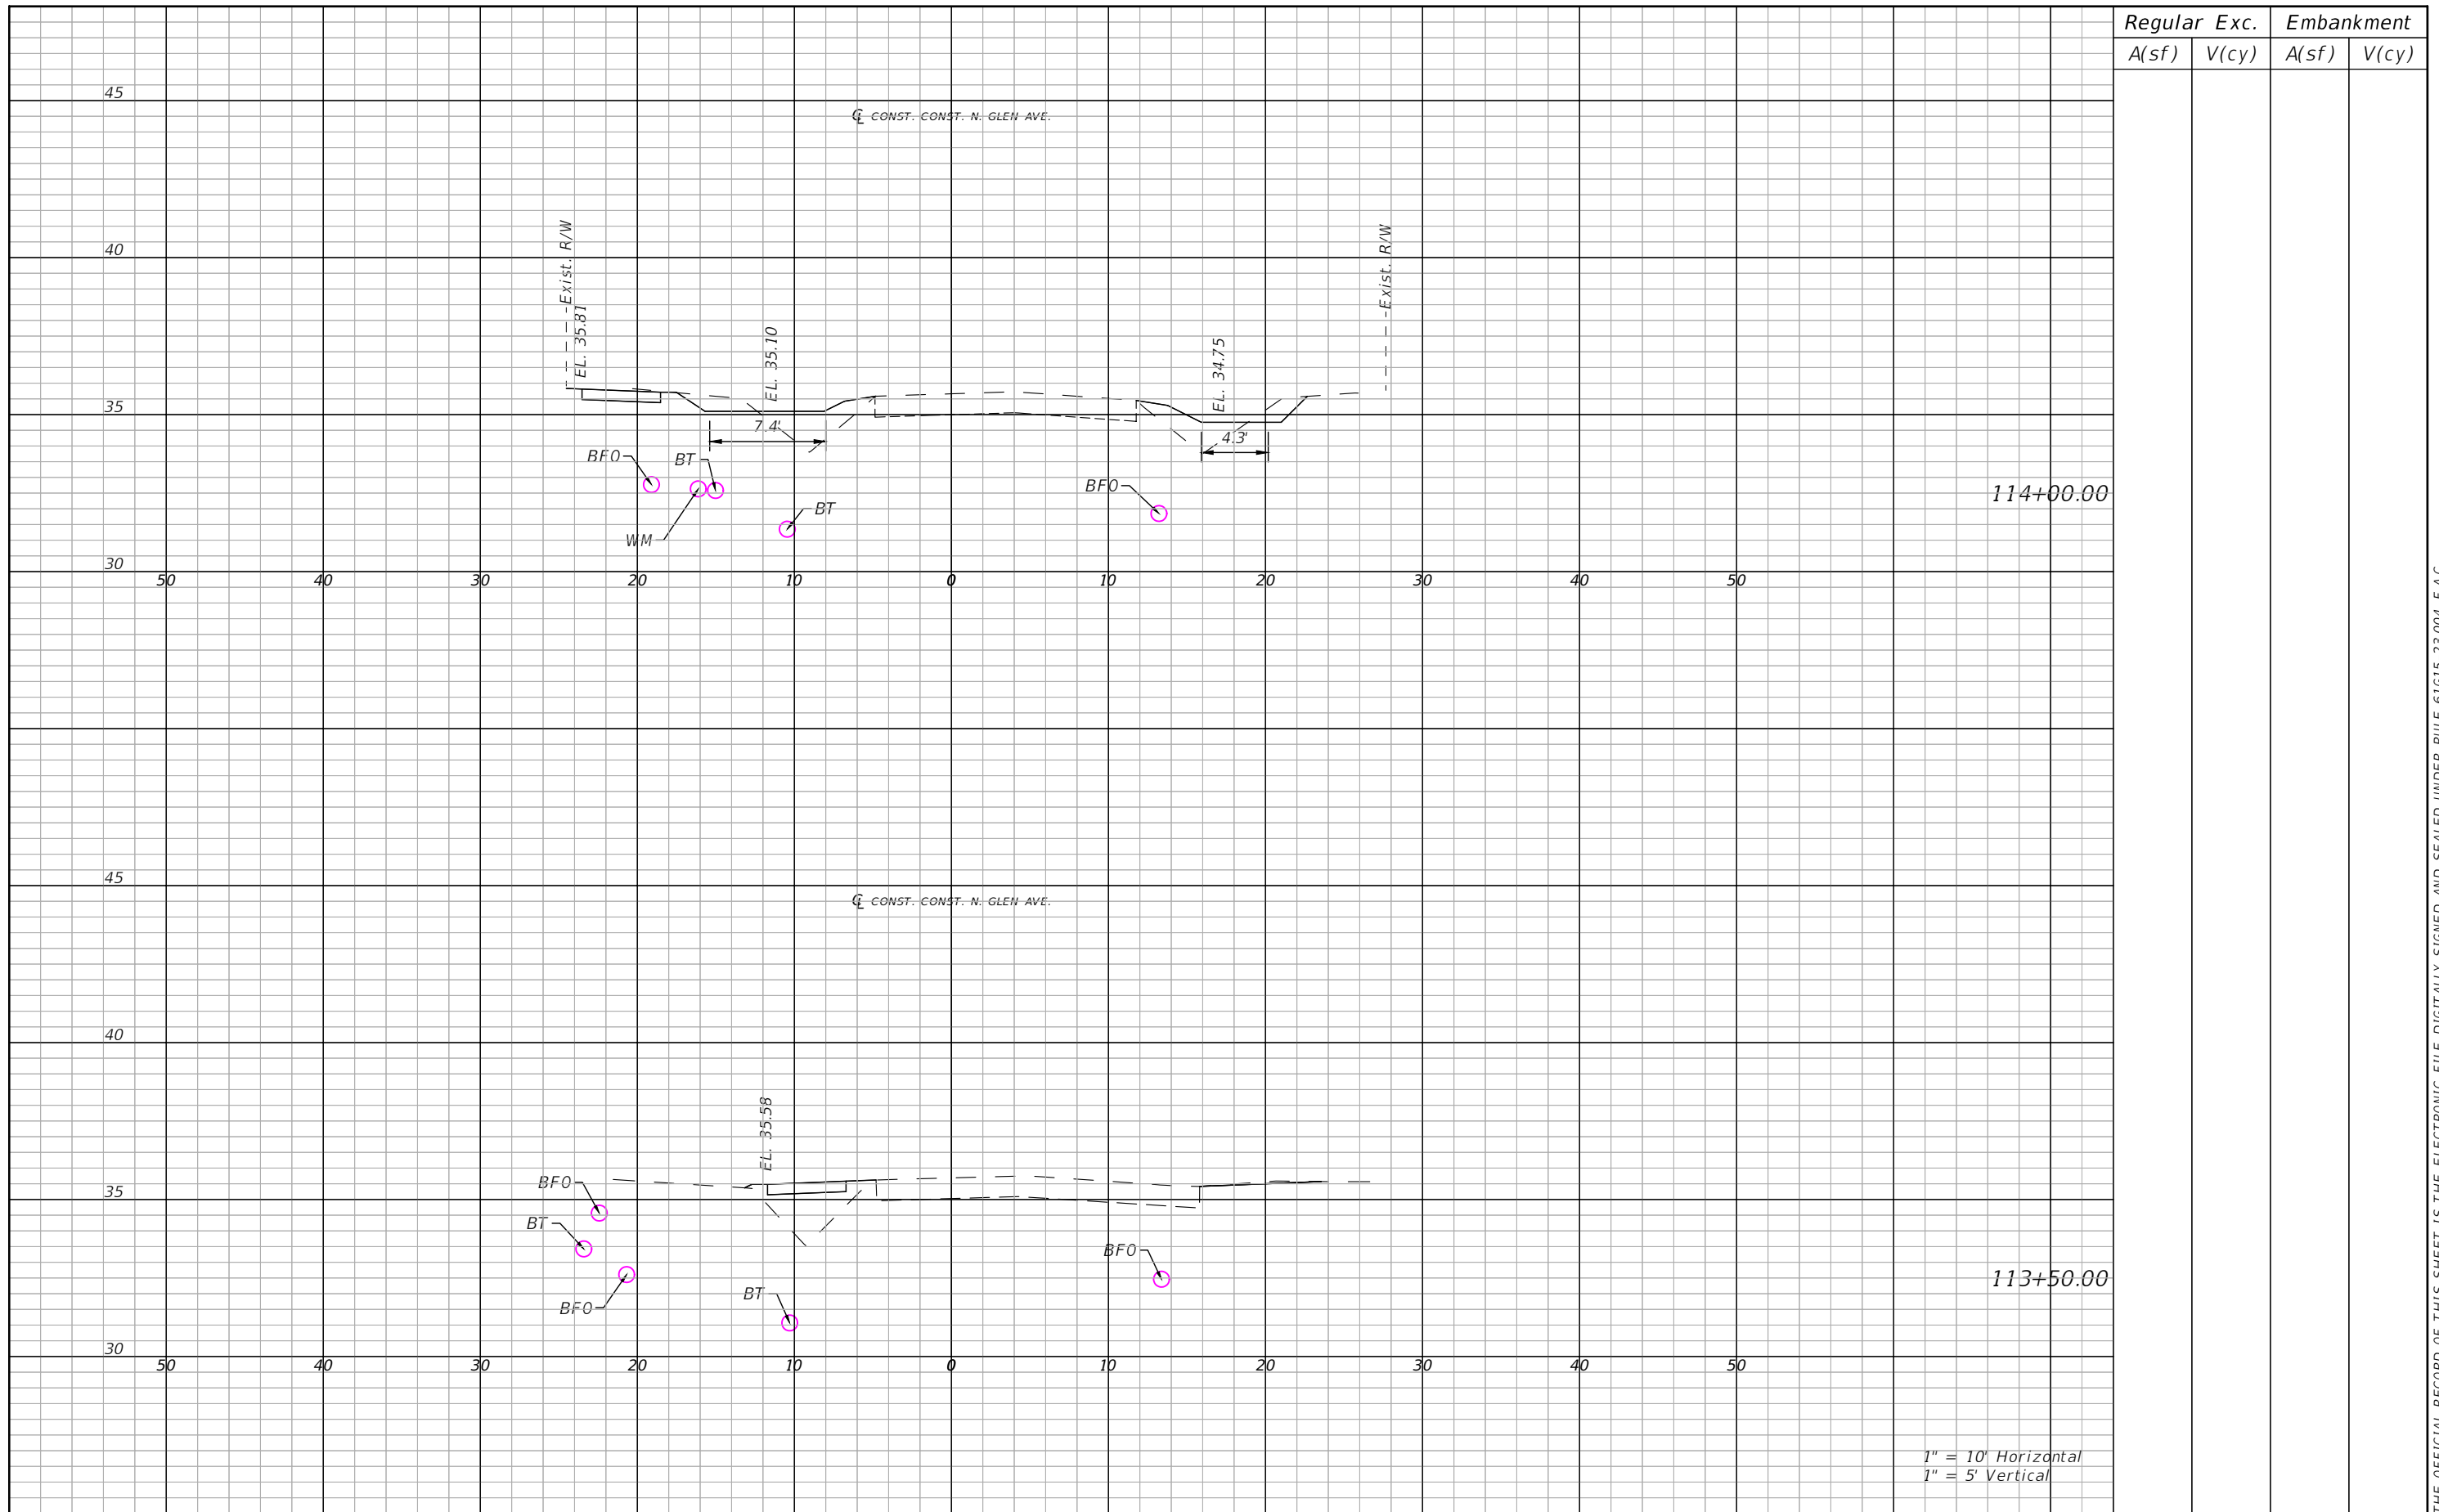

Regular		Exc.		Embankment	
A(sf)	V(cy)	A(sf)	V(cy)	A(sf)	V(cy)

114+00.00

113+50.00

1" = 10' Horizontal  
1" = 5' Vertical

REVISIONS			
DATE	DESCRIPTION	DATE	DESCRIPTION


SEAN PATRICK CURRAN, P.E.  
P.E. LICENSE NUMBER 85318  
PATEL, GREENE & ASSOCIATES, LLC  
12570 TELECOM DRIVE  
TEMPLE TERRACE, FLORIDA 33637

CITY OF TAMPA TRANSPORTATION DEPARTMENT		
ROAD NO.	COUNTY	CITY CONTRACT NO.
N/A	HILLSBOROUGH	18-D-57101

**CROSS SECTIONS (14)**

SHEET NO.  
**44**

THE OFFICIAL RECORD OF THIS SHEET IS THE ELECTRONIC FILE DIGITALLY SIGNED AND SEALED UNDER RULE 61G15-23.004, F.A.C.

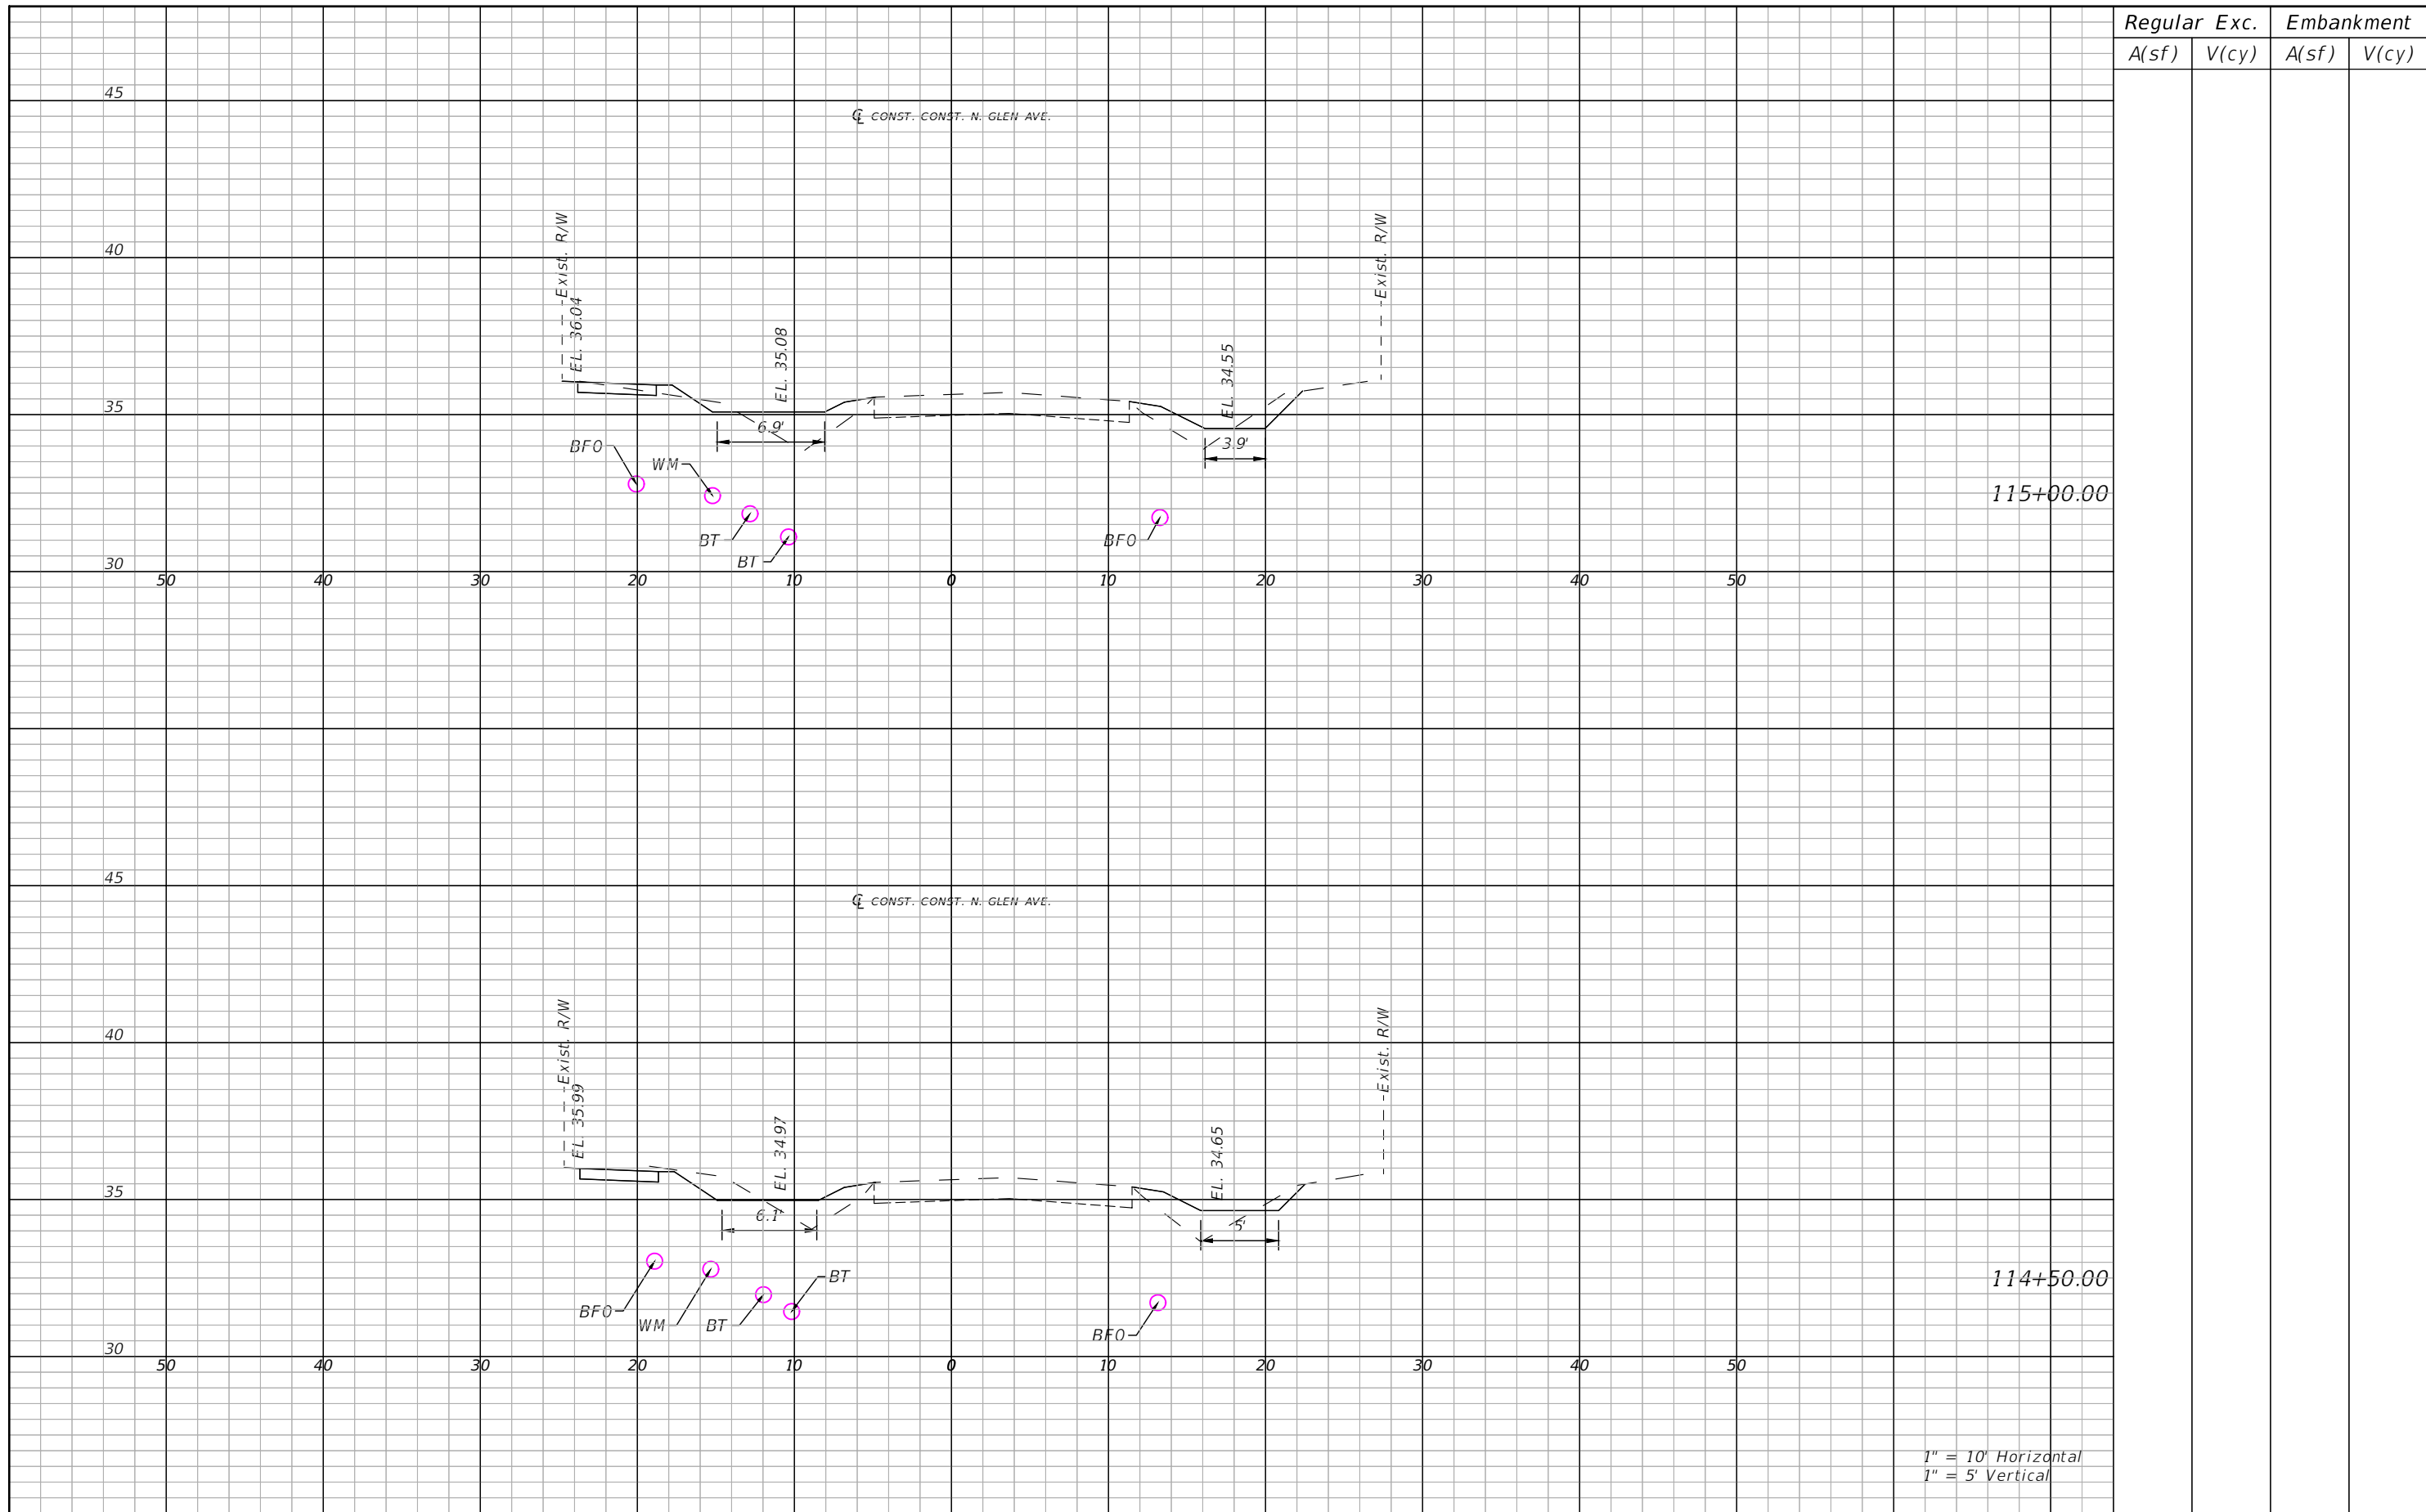

Regular		Exc.		Embankment	
A(sf)	V(cy)	A(sf)	V(cy)	A(sf)	V(cy)

115+00.00

114+50.00

1" = 10' Horizontal  
1" = 5' Vertical

REVISIONS			
DATE	DESCRIPTION	DATE	DESCRIPTION


SEAN PATRICK CURRAN, P.E.  
P.E. LICENSE NUMBER 85318  
PATEL, GREENE & ASSOCIATES, LLC  
12570 TELECOM DRIVE  
TEMPLE TERRACE, FLORIDA 33637

CITY OF TAMPA TRANSPORTATION DEPARTMENT		
ROAD NO.	COUNTY	CITY CONTRACT NO.
N/A	HILLSBOROUGH	18-D-57101

**CROSS SECTIONS (15)**

SHEET NO.
45

THE OFFICIAL RECORD OF THIS SHEET IS THE ELECTRONIC FILE DIGITALLY SIGNED AND SEALED UNDER RULE 61G15-23.004, F.A.C.

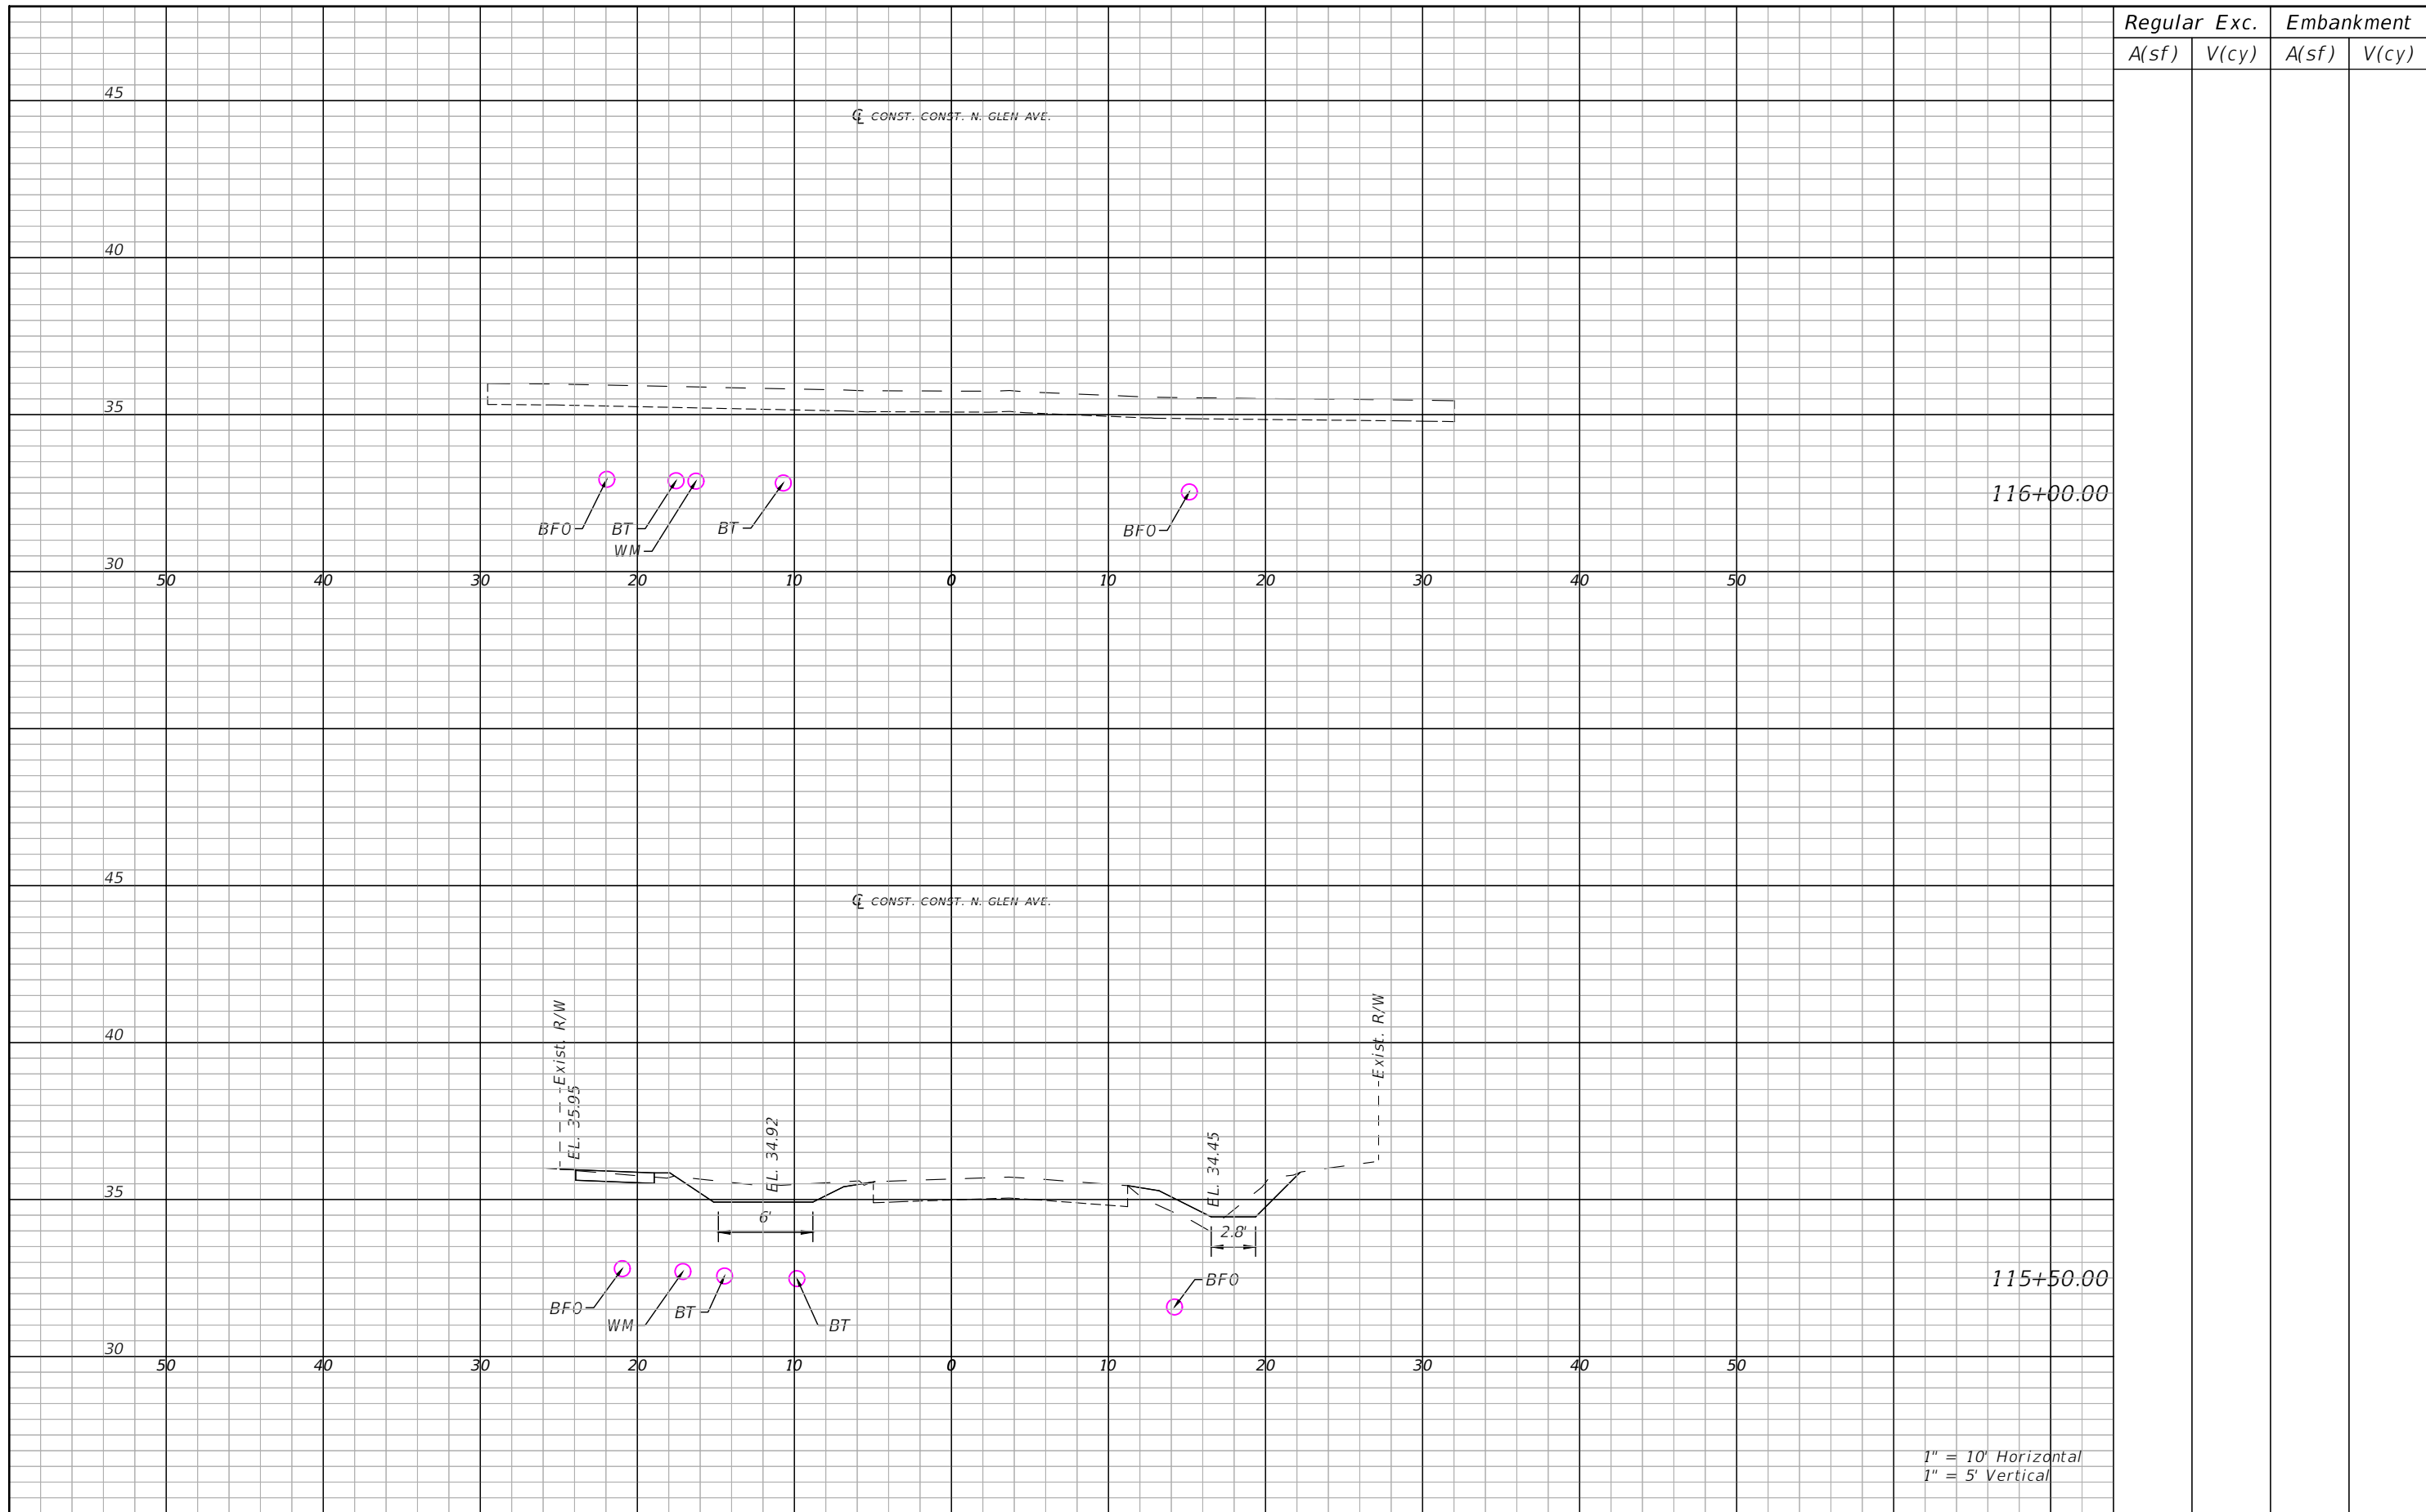

REVISIONS			
DATE	DESCRIPTION	DATE	DESCRIPTION


SEAN PATRICK CURRAN, P.E.  
P.E. LICENSE NUMBER 85318  
PATEL, GREENE & ASSOCIATES, LLC  
12570 TELECOM DRIVE  
TEMPLE TERRACE, FLORIDA 33637

CITY OF TAMPA TRANSPORTATION DEPARTMENT		
ROAD NO.	COUNTY	CITY CONTRACT NO.
N/A	HILLSBOROUGH	18-D-57101

**CROSS SECTIONS (16)**

SHEET NO.
46

THE OFFICIAL RECORD OF THIS SHEET IS THE ELECTRONIC FILE DIGITALLY SIGNED AND SEALED UNDER RULE 61G15-23.004, F.A.C.

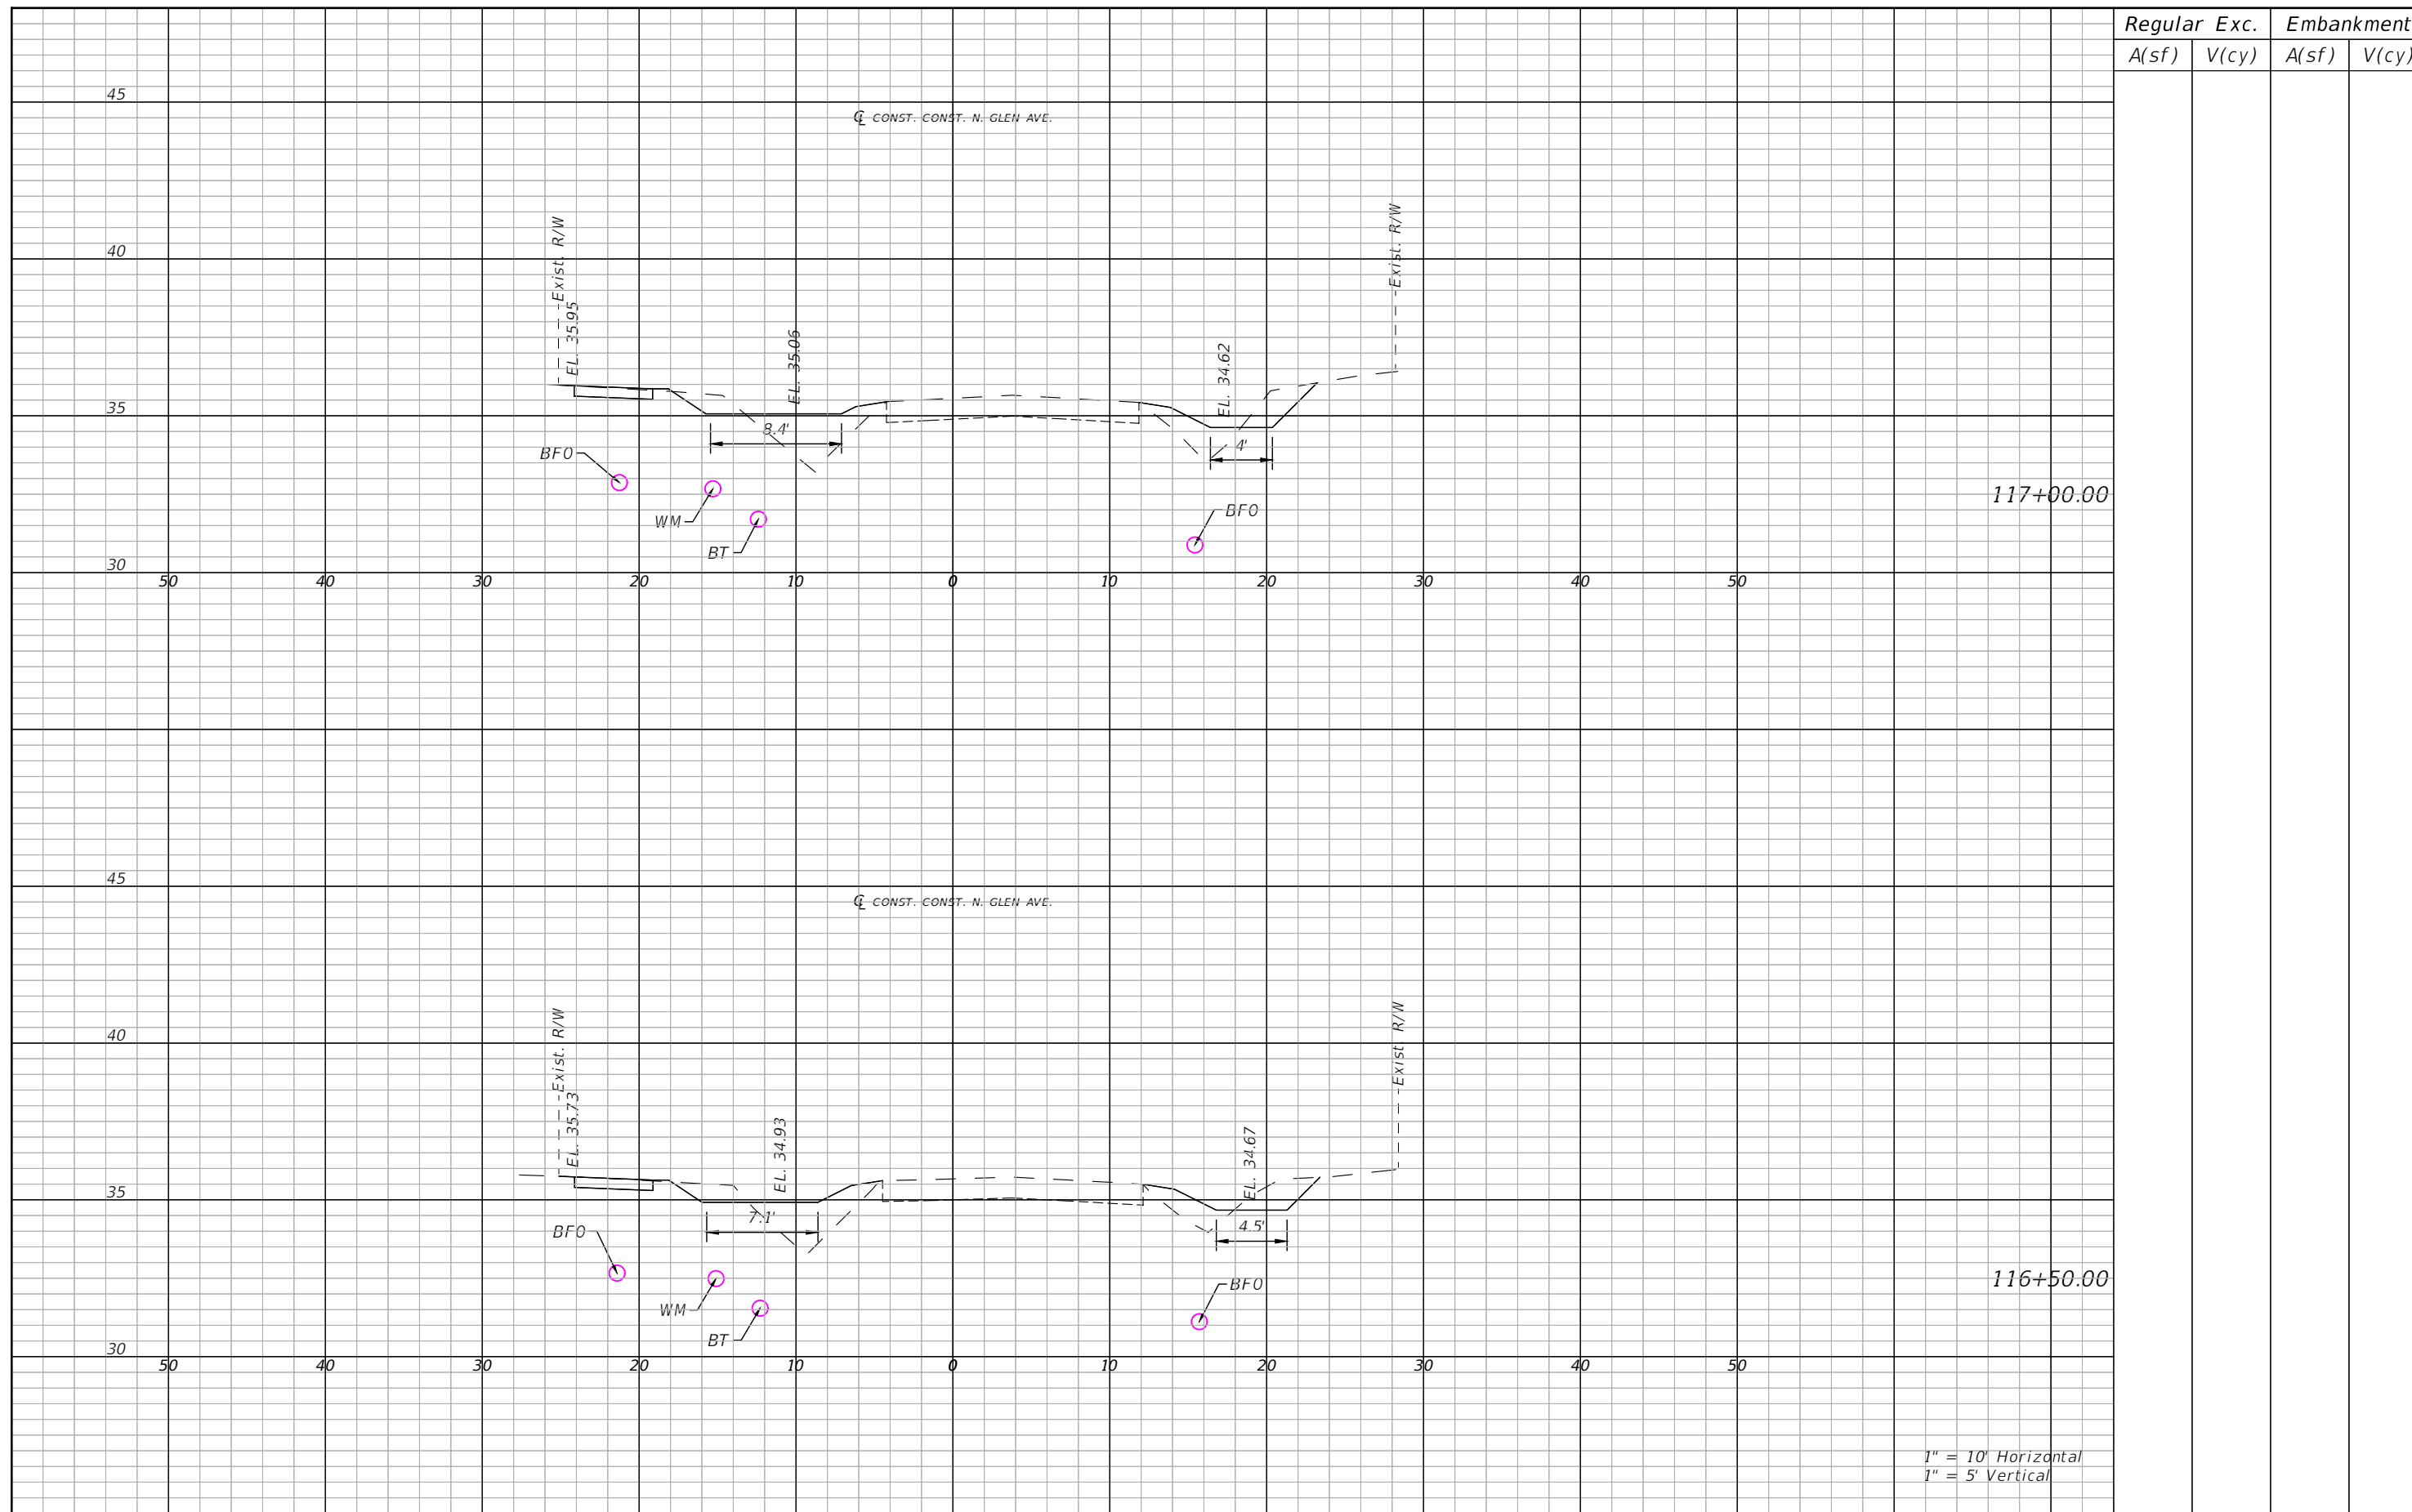

Regular		Exc.		Embankment	
A(sf)	V(cy)	A(sf)	V(cy)	A(sf)	V(cy)

117+00.00

116+50.00

1" = 10' Horizontal  
1" = 5' Vertical

REVISIONS			
DATE	DESCRIPTION	DATE	DESCRIPTION


SEAN PATRICK CURRAN, P.E.  
P.E. LICENSE NUMBER 85318  
PATEL, GREENE & ASSOCIATES, LLC  
12570 TELECOM DRIVE  
TEMPLE TERRACE, FLORIDA 33637

CITY OF TAMPA TRANSPORTATION DEPARTMENT		
ROAD NO.	COUNTY	CITY CONTRACT NO.
N/A	HILLSBOROUGH	18-D-57101

CROSS SECTIONS (17)

SHEET NO.  
47

THE OFFICIAL RECORD OF THIS SHEET IS THE ELECTRONIC FILE DIGITALLY SIGNED AND SEALED UNDER RULE 61G15-23.004, F.A.C.

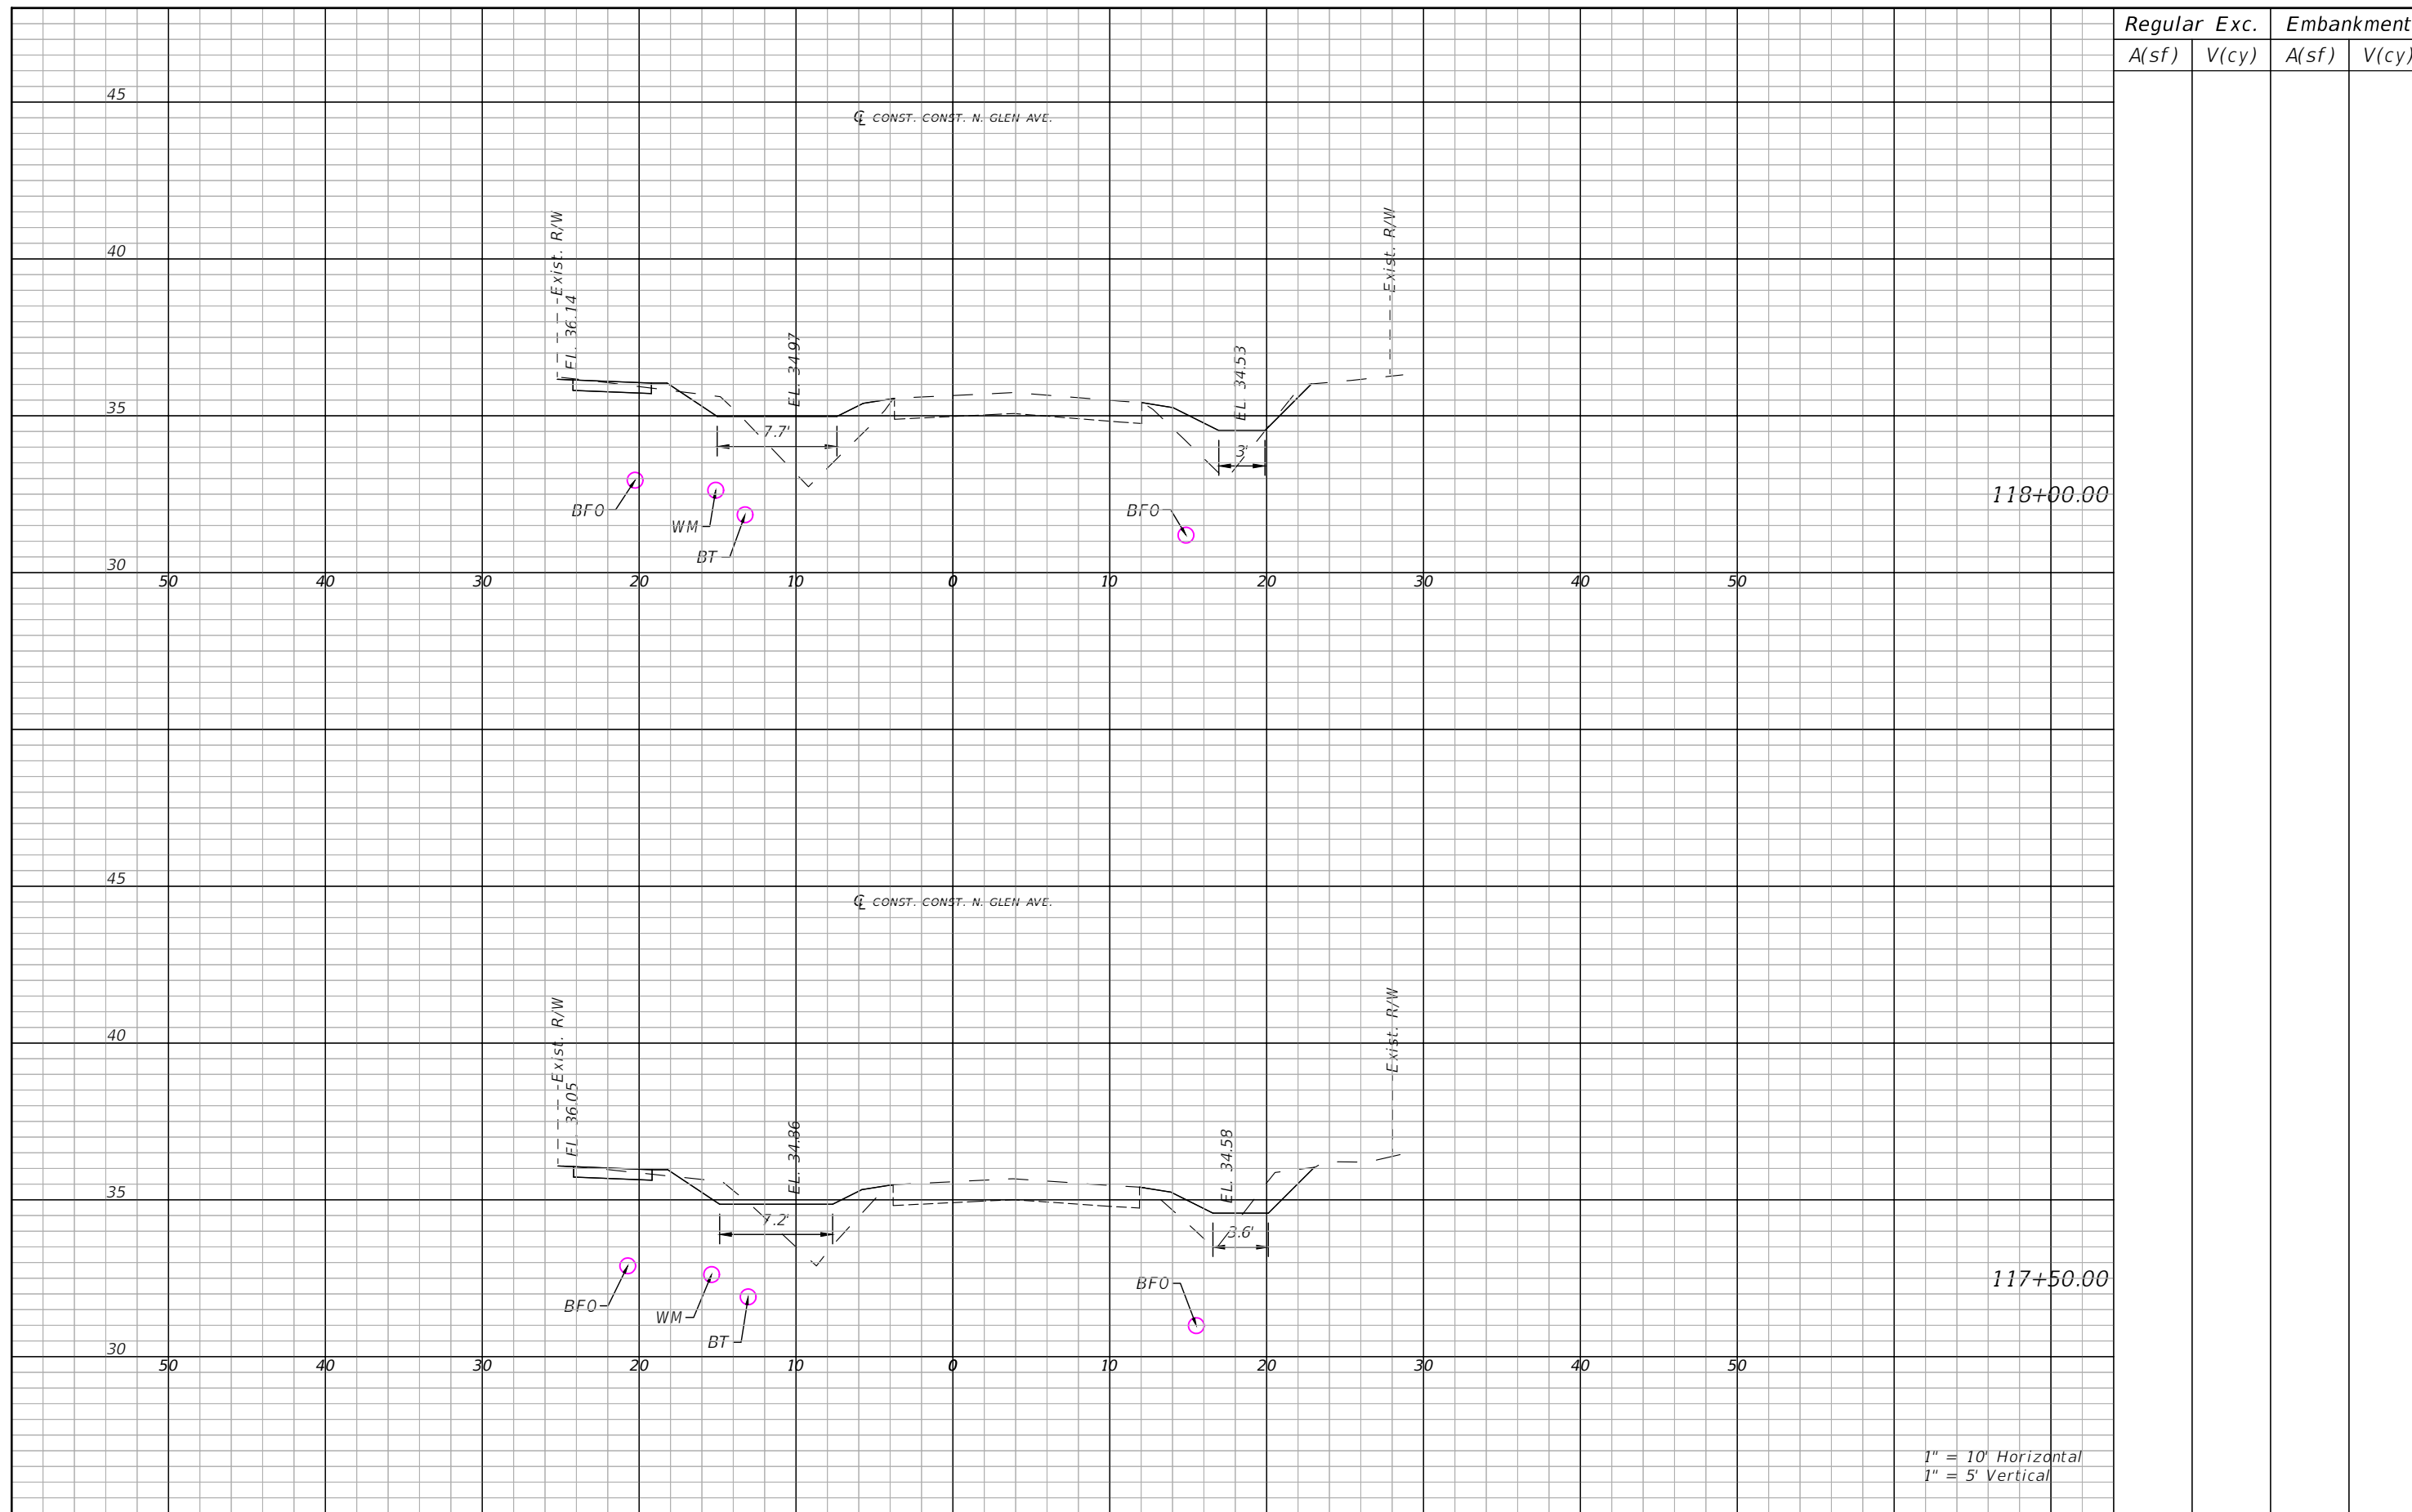

1" = 10' Horizontal  
1" = 5' Vertical

Regular		Exc.		Embankment	
A(sf)	V(cy)	A(sf)	V(cy)	A(sf)	V(cy)

REVISIONS			
DATE	DESCRIPTION	DATE	DESCRIPTION

SEAN PATRICK CURRAN, P.E.  
P.E. LICENSE NUMBER 85318  
PATEL, GREENE & ASSOCIATES, LLC  
12570 TELECOM DRIVE  
TEMPLE TERRACE, FLORIDA 33637


CITY OF TAMPA TRANSPORTATION DEPARTMENT		
ROAD NO.	COUNTY	CITY CONTRACT NO.
N/A	HILLSBOROUGH	18-D-57101

**CROSS SECTIONS (18)**

SHEET NO.  
**48**

THE OFFICIAL RECORD OF THIS SHEET IS THE ELECTRONIC FILE DIGITALLY SIGNED AND SEALED UNDER RULE 61G15-23.004, F.A.C.



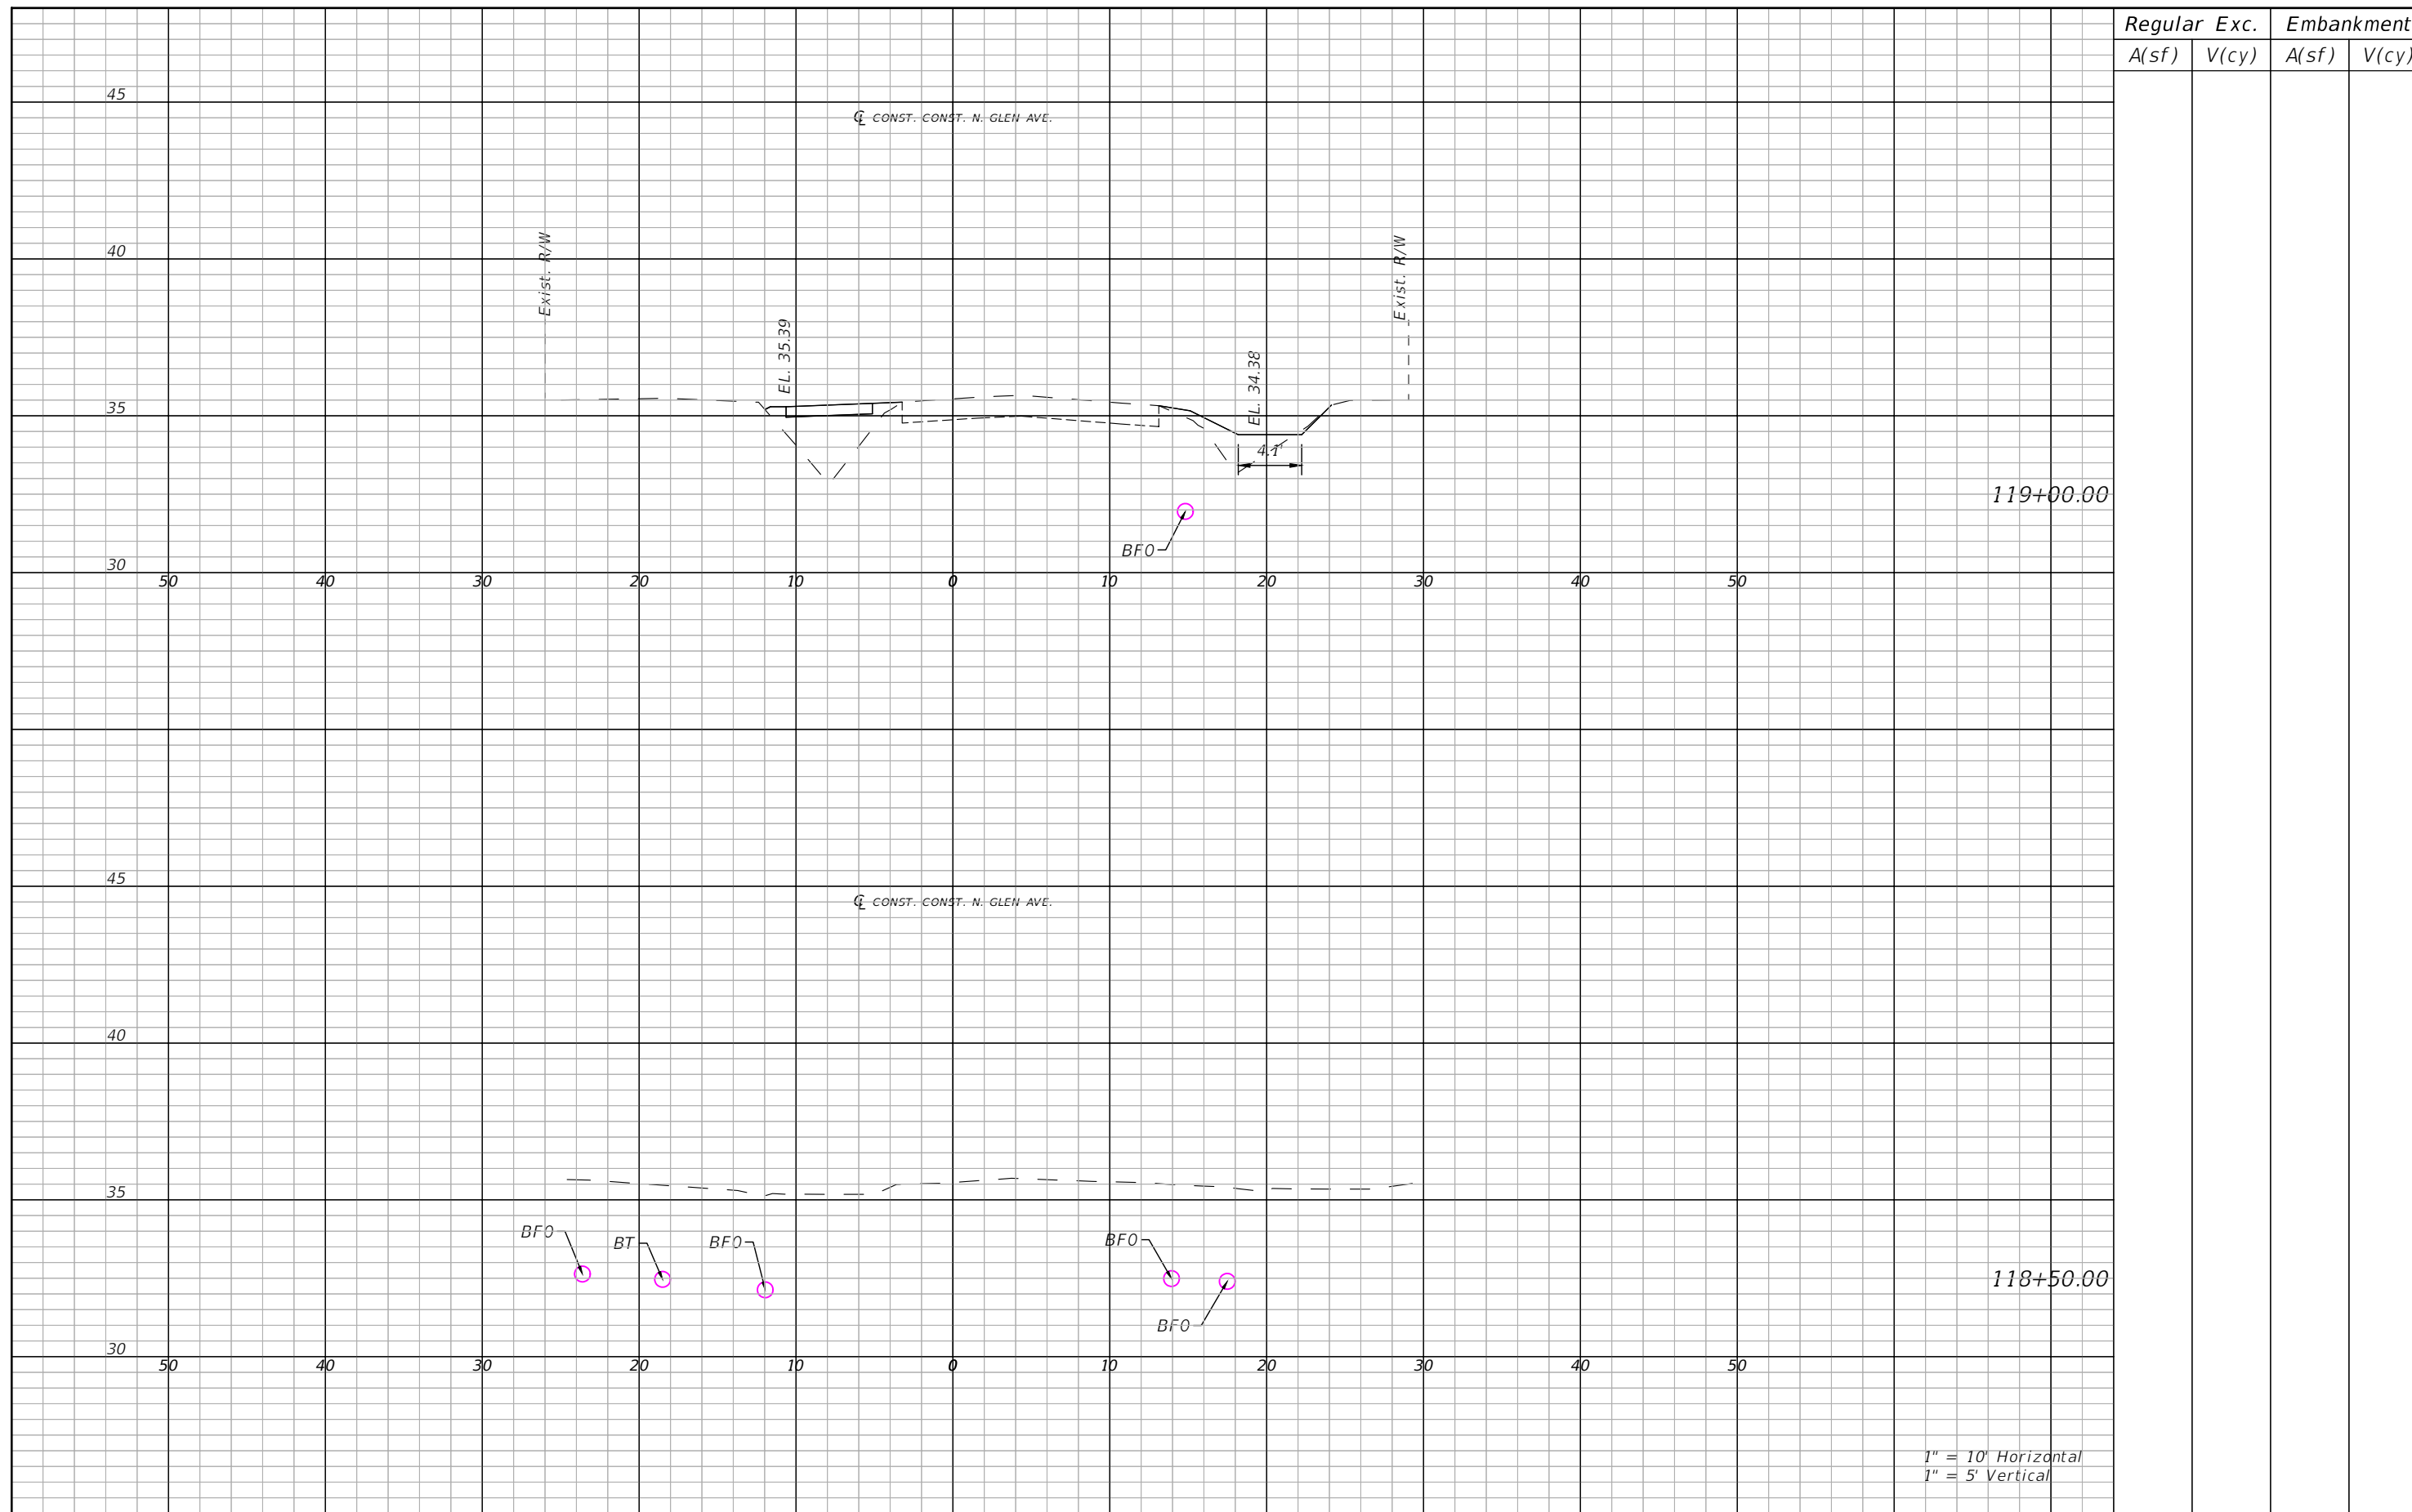

1" = 10' Horizontal  
1" = 5' Vertical

Regular		Exc.		Embankment	
A(sf)	V(cy)	A(sf)	V(cy)	A(sf)	V(cy)

REVISIONS			
DATE	DESCRIPTION	DATE	DESCRIPTION


SEAN PATRICK CURRAN, P.E.  
P.E. LICENSE NUMBER 85318  
PATEL, GREENE & ASSOCIATES, LLC  
12570 TELECOM DRIVE  
TEMPLE TERRACE, FLORIDA 33637

CITY OF TAMPA TRANSPORTATION DEPARTMENT		
ROAD NO.	COUNTY	CITY CONTRACT NO.
N/A	HILLSBOROUGH	18-D-57101

**CROSS SECTIONS (19)**

SHEET NO.  
**49**

THE OFFICIAL RECORD OF THIS SHEET IS THE ELECTRONIC FILE DIGITALLY SIGNED AND SEALED UNDER RULE 61G15-23.004, F.A.C.

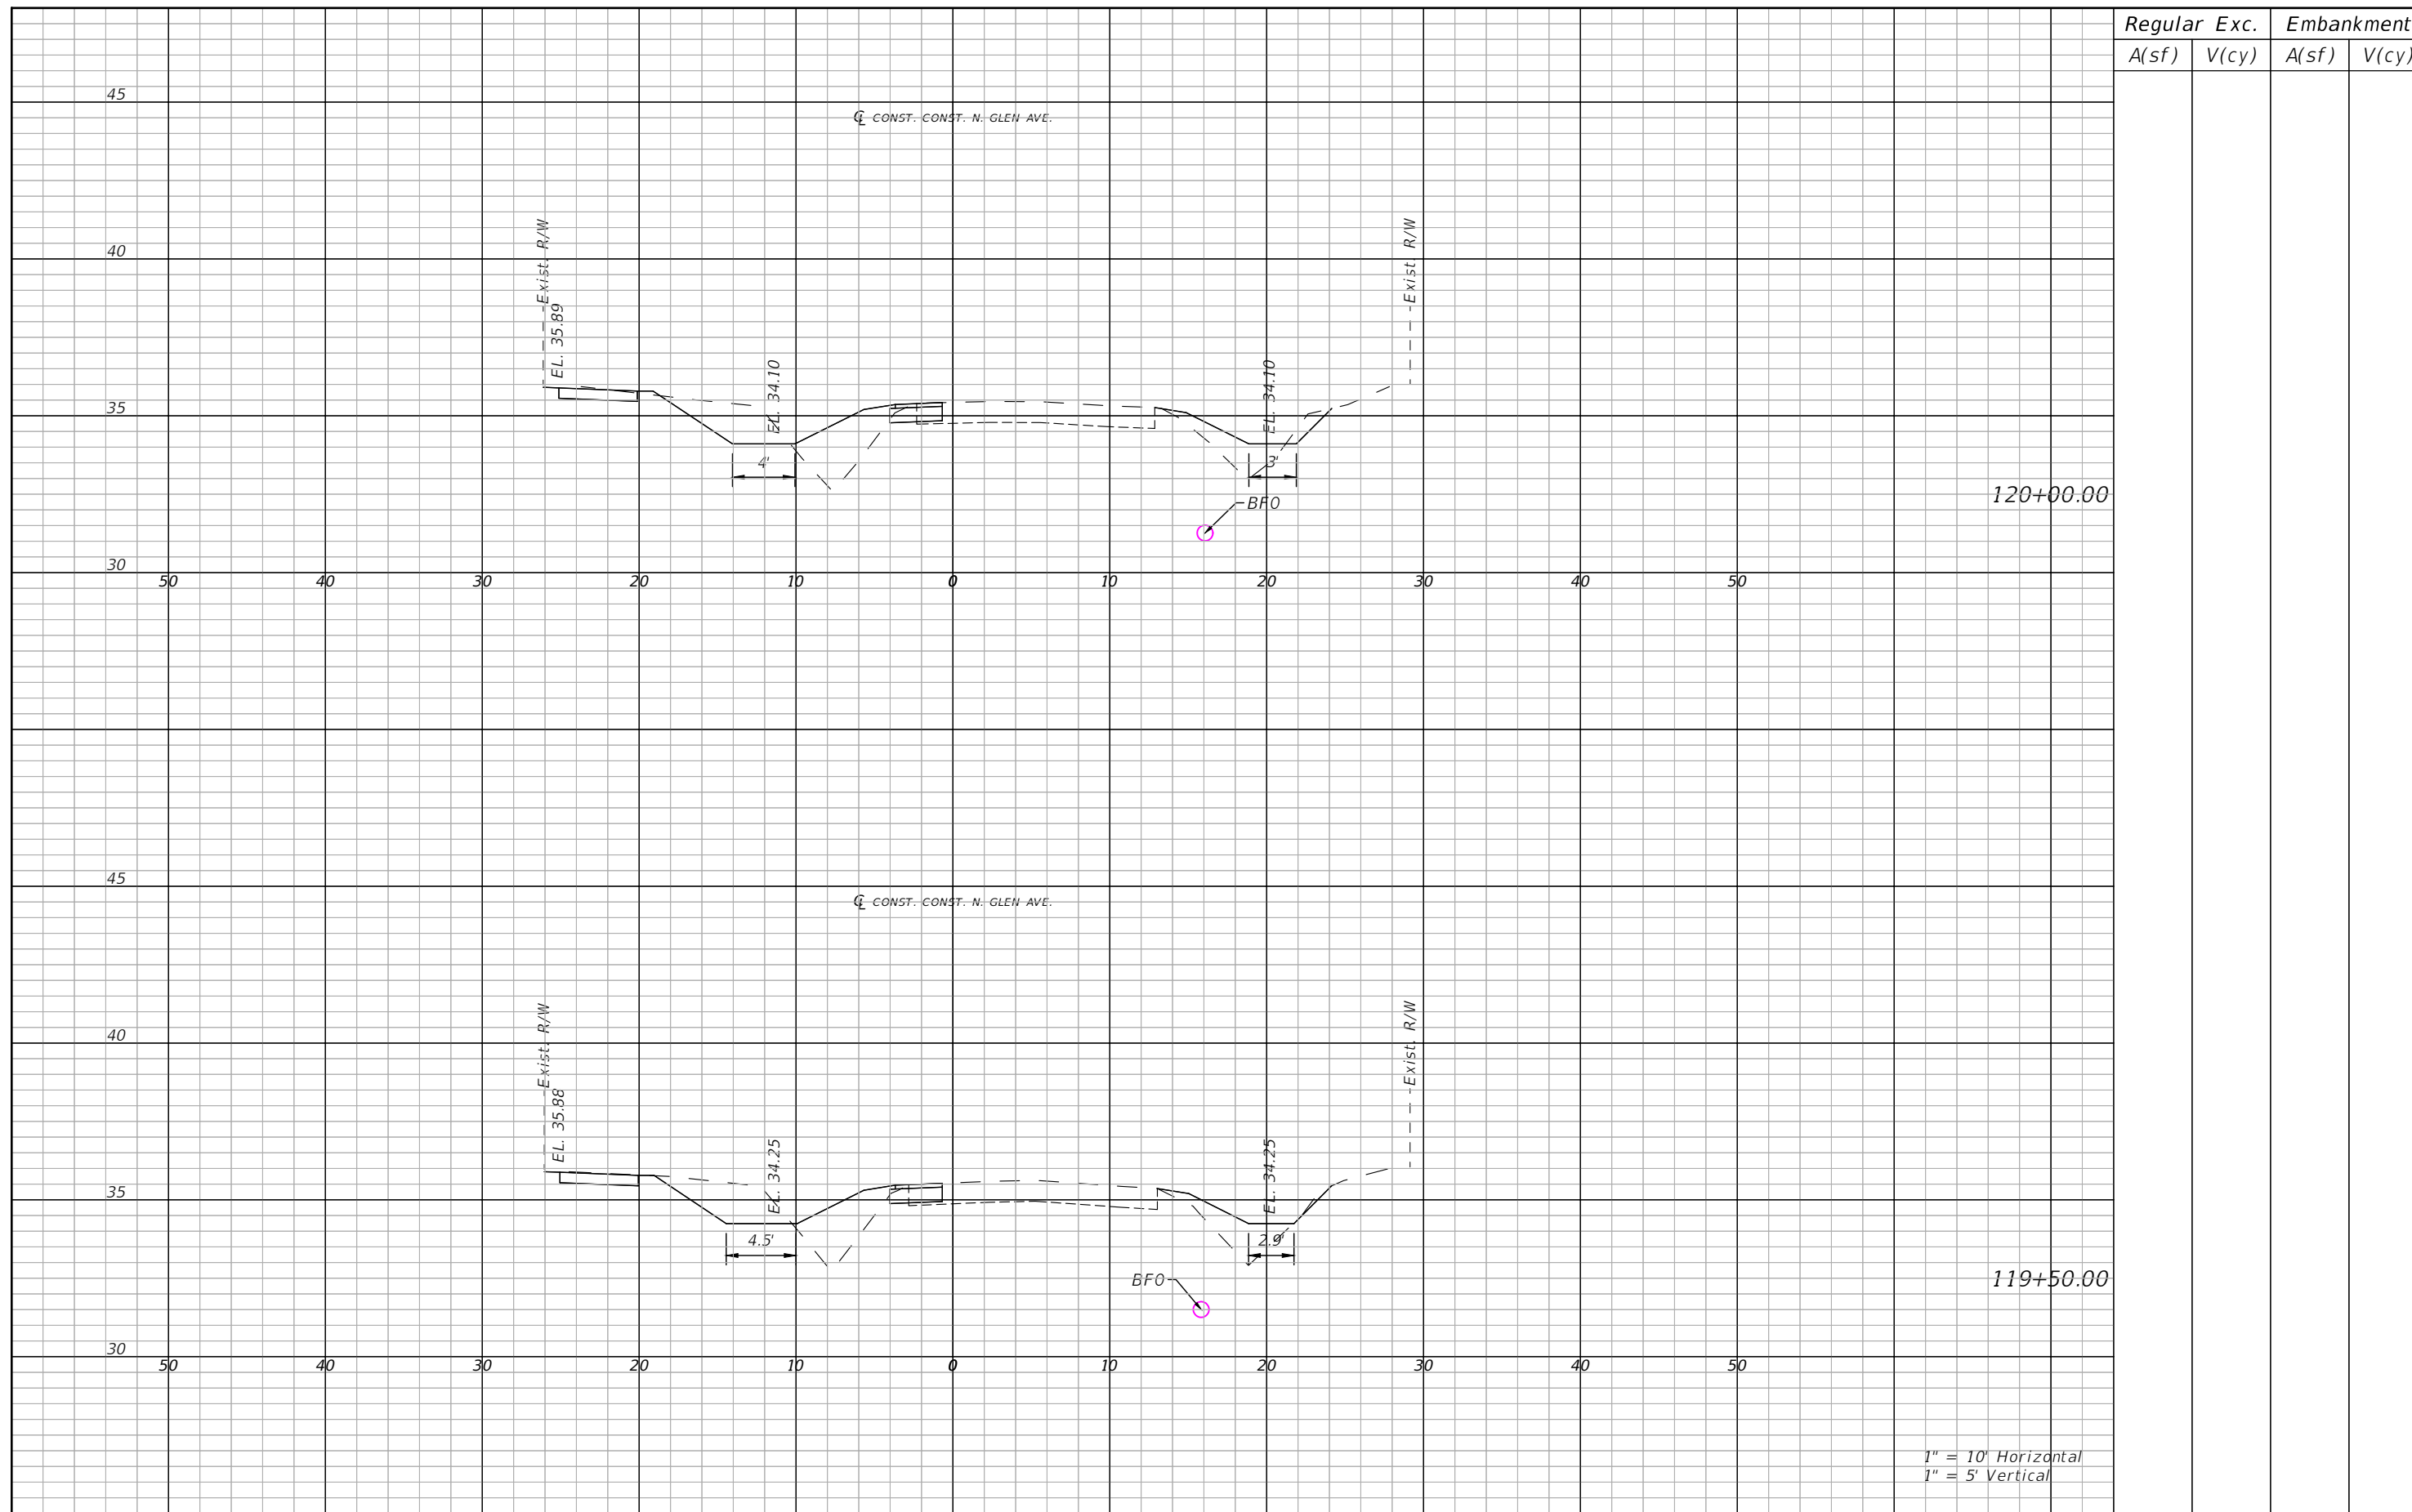

1" = 10' Horizontal  
1" = 5' Vertical

Regular		Exc.		Embankment	
A(sf)	V(cy)	A(sf)	V(cy)	A(sf)	V(cy)

REVISIONS			
DATE	DESCRIPTION	DATE	DESCRIPTION


SEAN PATRICK CURRAN, P.E.  
P.E. LICENSE NUMBER 85318  
PATEL, GREENE & ASSOCIATES, LLC  
12570 TELECOM DRIVE  
TEMPLE TERRACE, FLORIDA 33637

CITY OF TAMPA TRANSPORTATION DEPARTMENT		
ROAD NO.	COUNTY	CITY CONTRACT NO.
N/A	HILLSBOROUGH	18-D-57101

**CROSS SECTIONS (20)**

SHEET NO.  
**50**

THE OFFICIAL RECORD OF THIS SHEET IS THE ELECTRONIC FILE DIGITALLY SIGNED AND SEALED UNDER RULE 61G15-23.004, F.A.C.

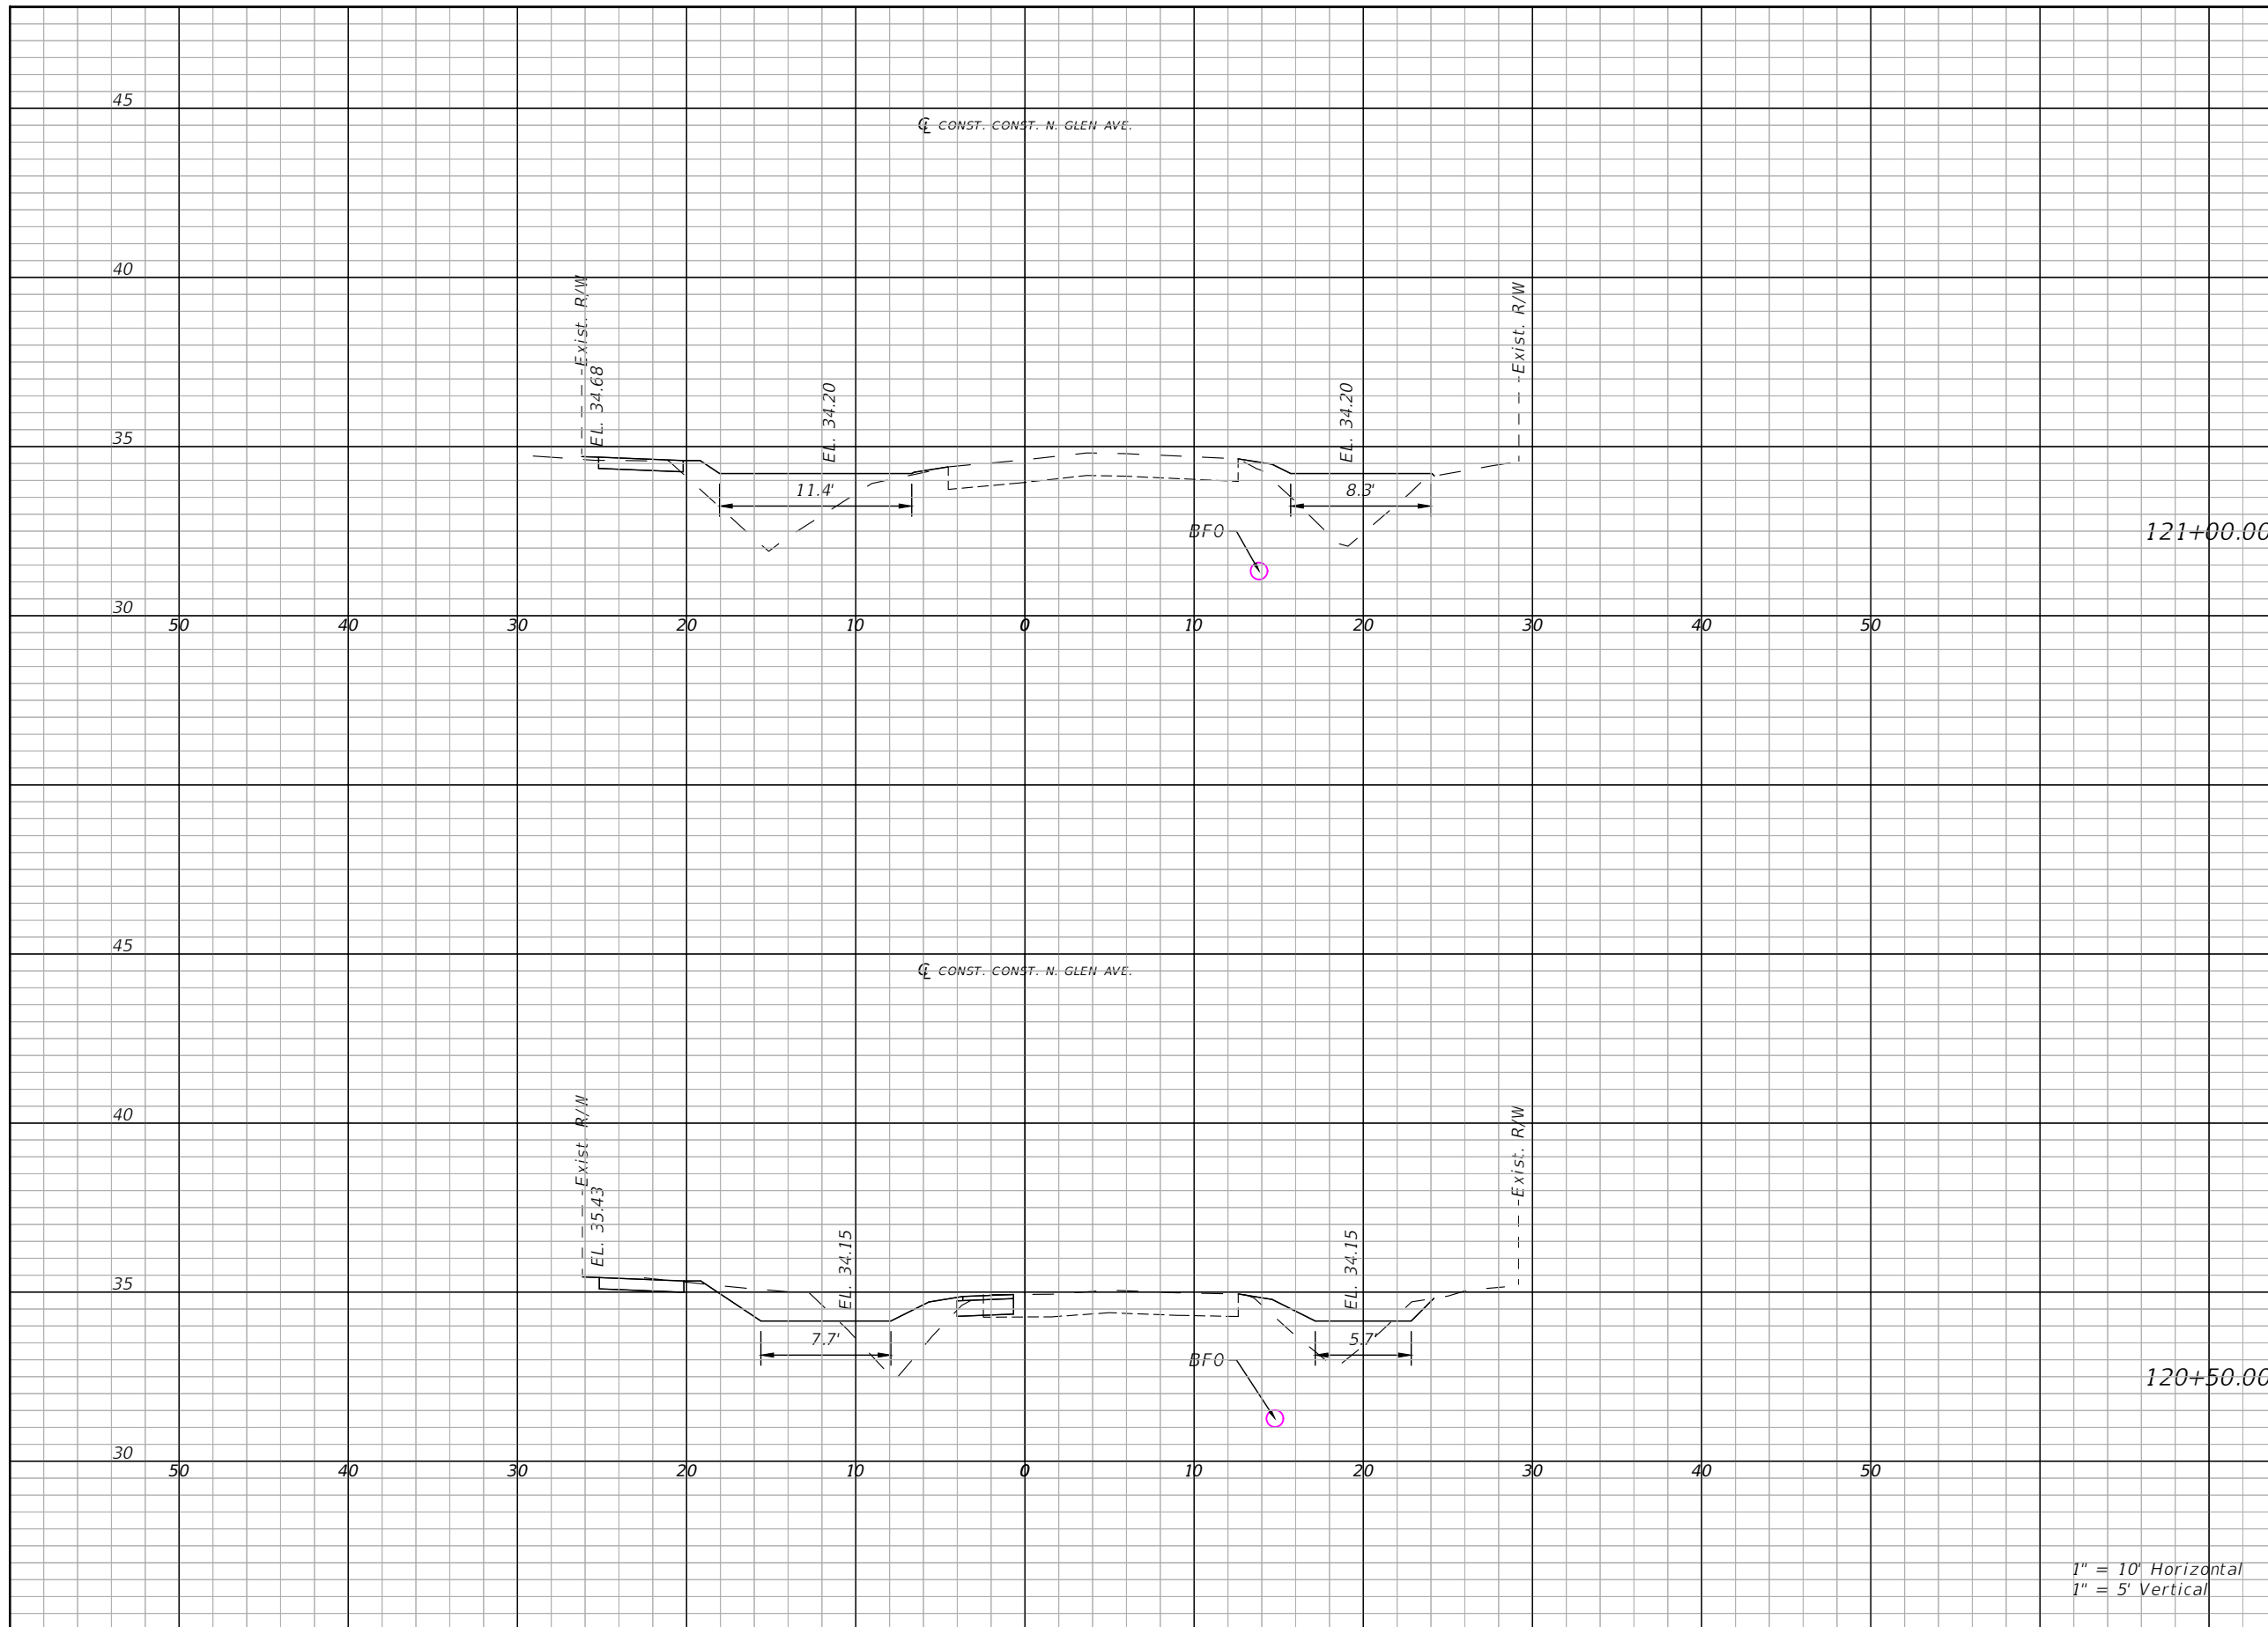

Regular		Exc.		Embankment	
A(sf)	V(cy)	A(sf)	V(cy)	A(sf)	V(cy)

1" = 10' Horizontal  
1" = 5' Vertical

REVISIONS			
DATE	DESCRIPTION	DATE	DESCRIPTION


SEAN PATRICK CURRAN, P.E.  
P.E. LICENSE NUMBER 85318  
PATEL, GREENE & ASSOCIATES, LLC  
12570 TELECOM DRIVE  
TEMPLE TERRACE, FLORIDA 33637

CITY OF TAMPA TRANSPORTATION DEPARTMENT		
ROAD NO.	COUNTY	CITY CONTRACT NO.
N/A	HILLSBOROUGH	18-D-57101

**CROSS SECTIONS (21)**

SHEET NO.  
**51**

THE OFFICIAL RECORD OF THIS SHEET IS THE ELECTRONIC FILE DIGITALLY SIGNED AND SEALED UNDER RULE 61G15-23.004, F.A.C.

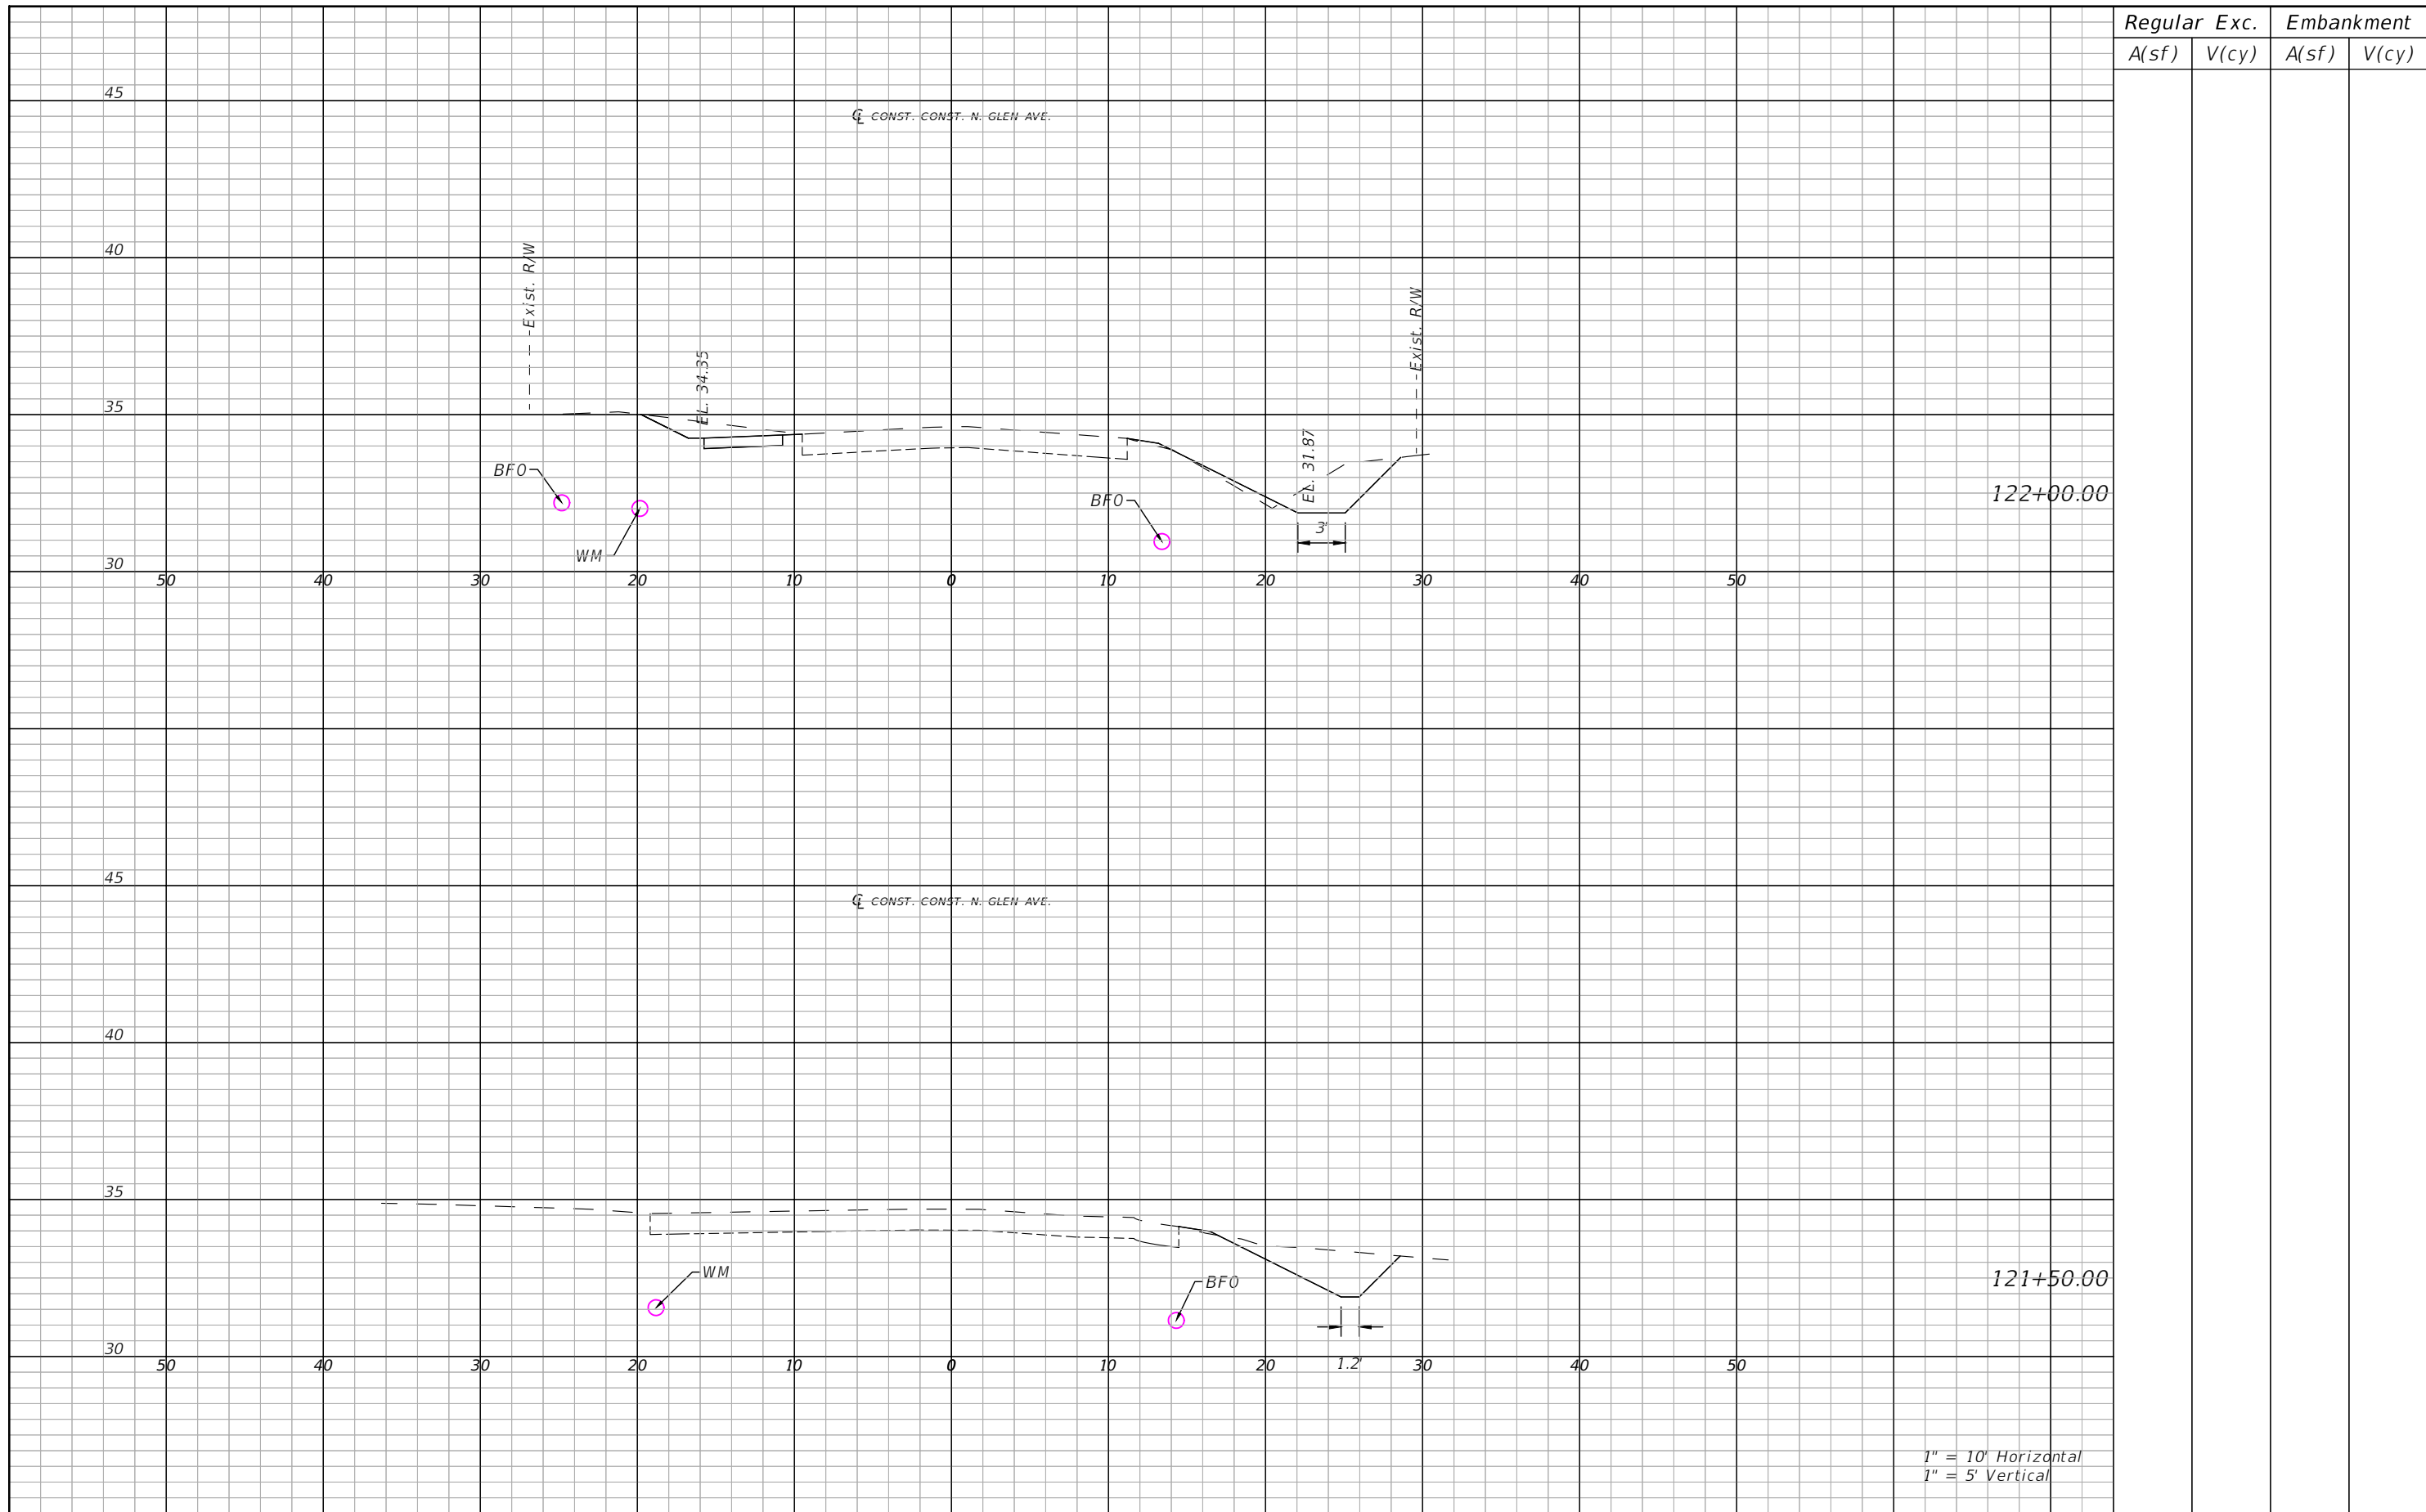

1" = 10' Horizontal  
1" = 5' Vertical

Regular		Exc.		Embankment	
A(sf)	V(cy)	A(sf)	V(cy)	A(sf)	V(cy)

REVISIONS			
DATE	DESCRIPTION	DATE	DESCRIPTION


SEAN PATRICK CURRAN, P.E.  
P.E. LICENSE NUMBER 85318  
PATEL, GREENE & ASSOCIATES, LLC  
12570 TELECOM DRIVE  
TEMPLE TERRACE, FLORIDA 33637

CITY OF TAMPA TRANSPORTATION DEPARTMENT		
ROAD NO.	COUNTY	CITY CONTRACT NO.
N/A	HILLSBOROUGH	18-D-57101

**CROSS SECTIONS (22)**

SHEET NO.  
**52**

THE OFFICIAL RECORD OF THIS SHEET IS THE ELECTRONIC FILE DIGITALLY SIGNED AND SEALED UNDER RULE 61G15-23.004, F.A.C.

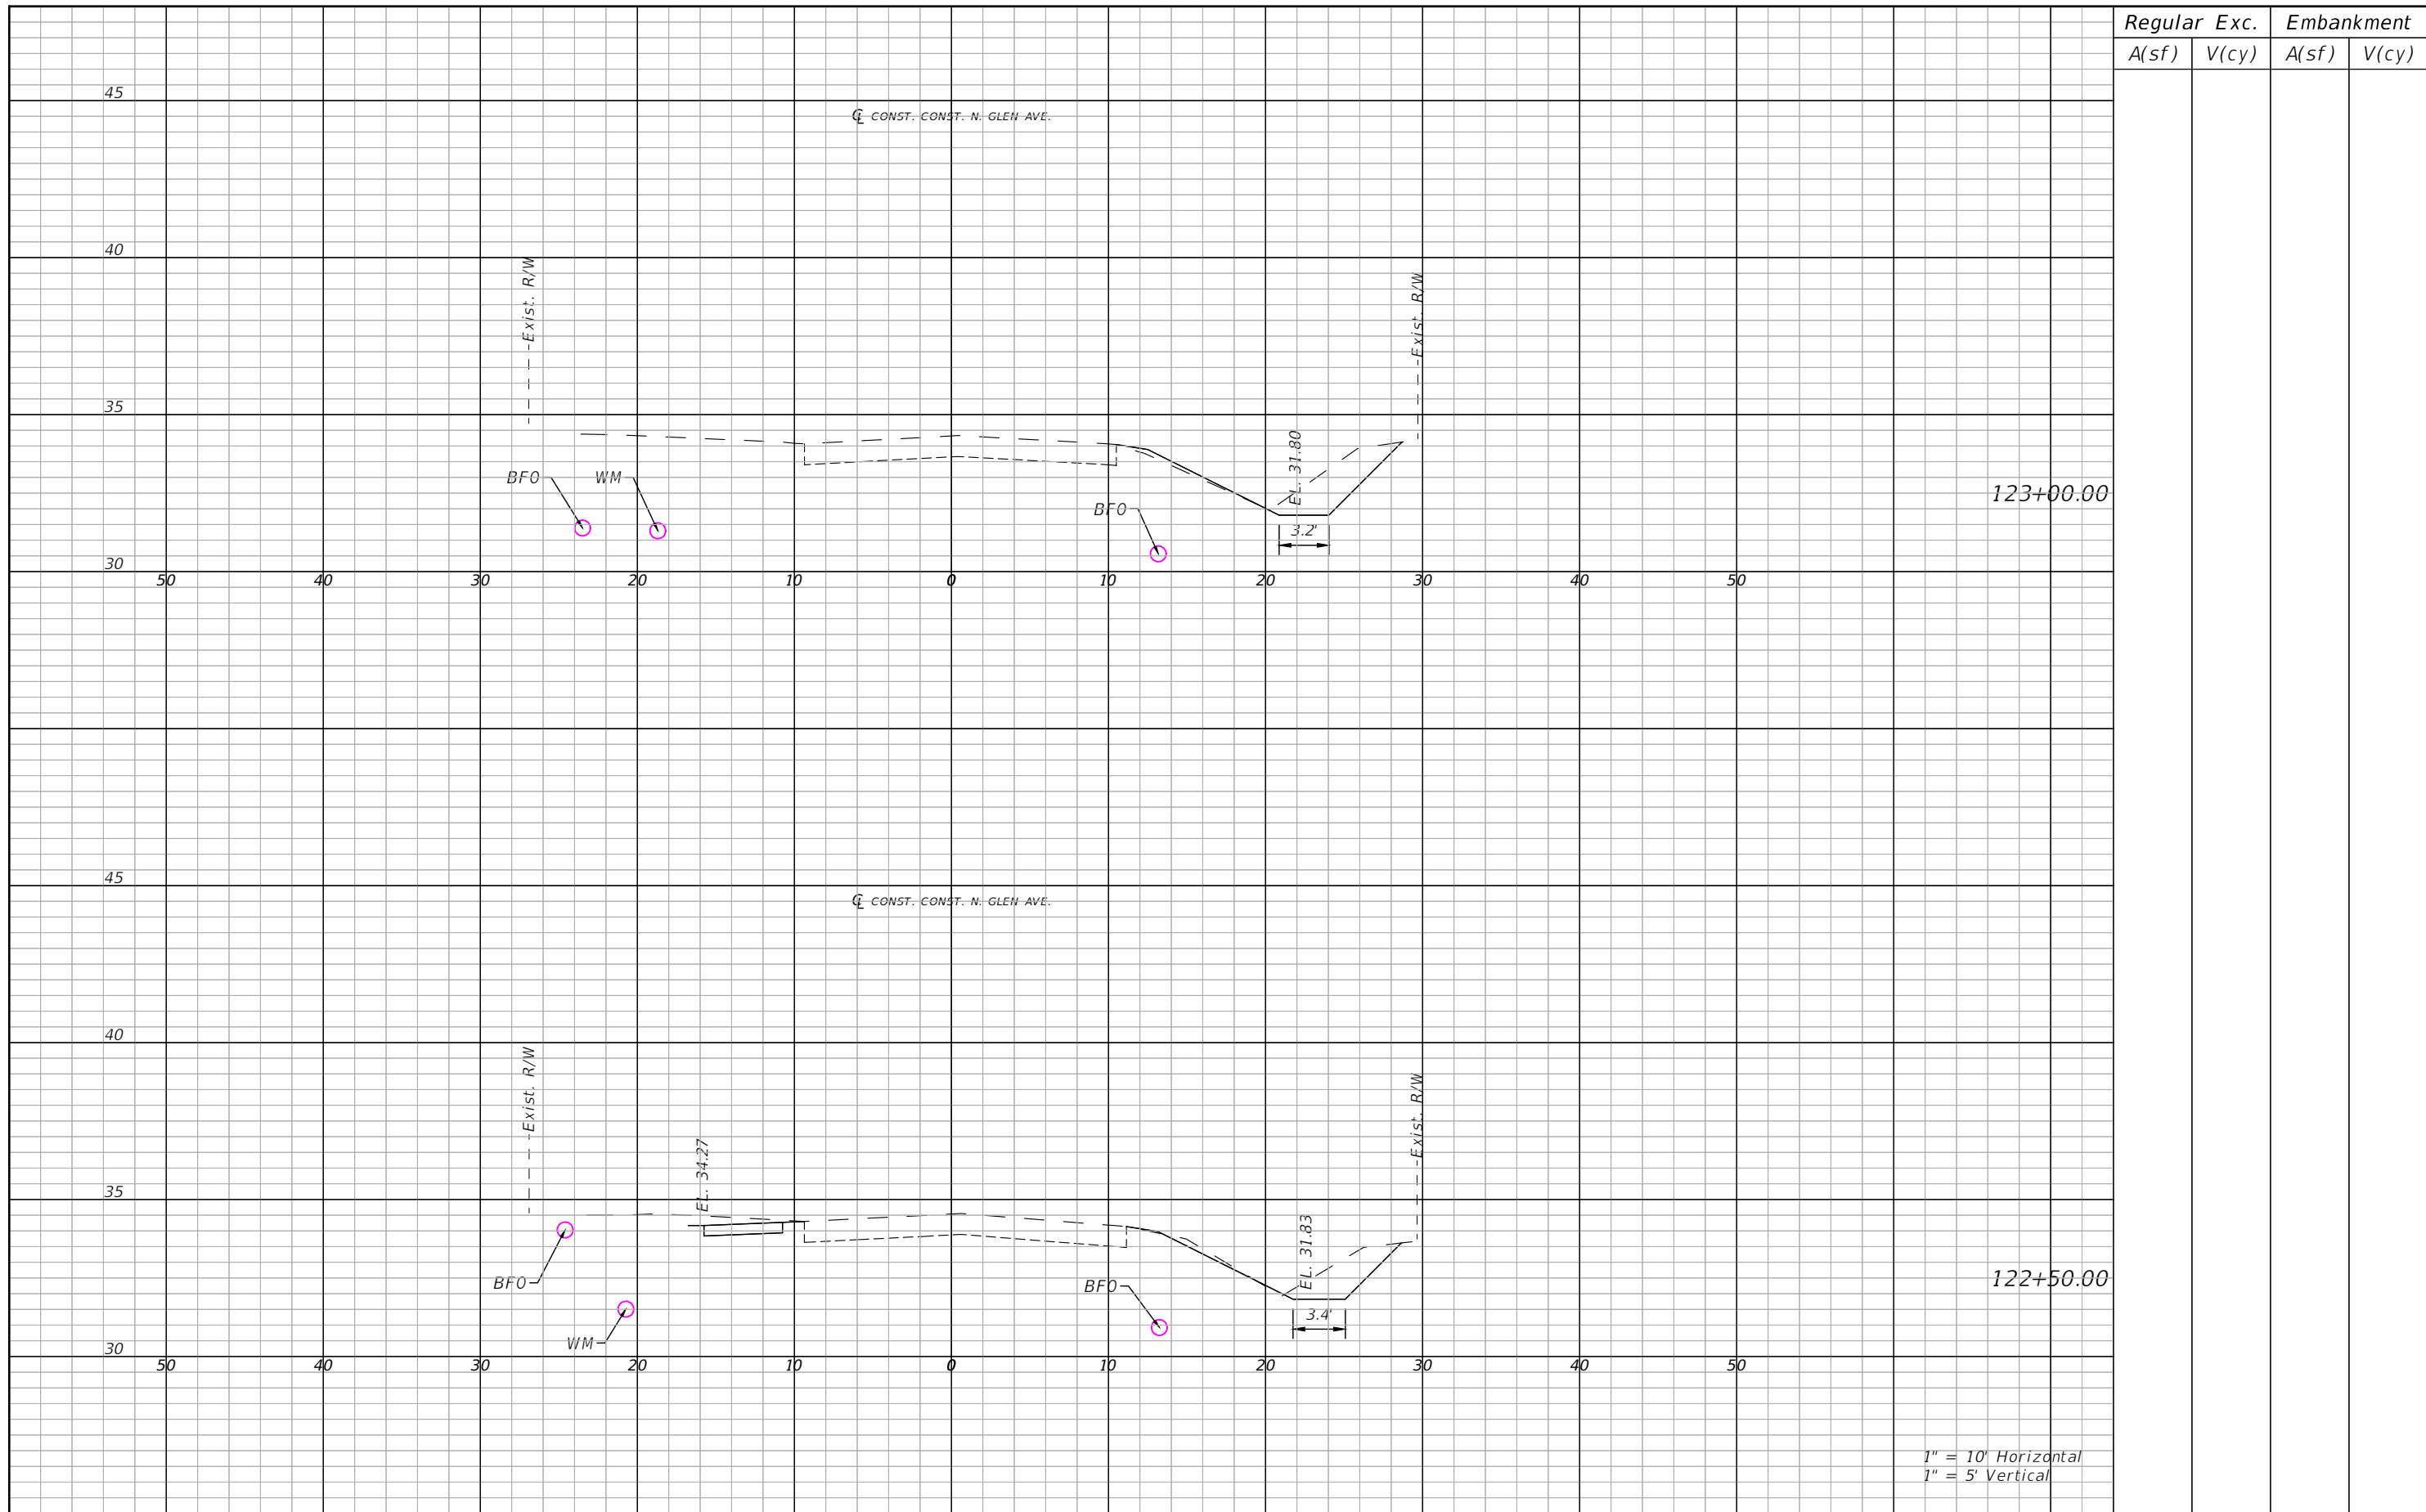

Regular		Exc.		Embankment	
A(sf)	V(cy)	A(sf)	V(cy)	A(sf)	V(cy)

123+00.00

122+50.00

1" = 10' Horizontal  
1" = 5' Vertical

REVISIONS			
DATE	DESCRIPTION	DATE	DESCRIPTION


SEAN PATRICK CURRAN, P.E.  
P.E. LICENSE NUMBER 85318  
PATEL, GREENE & ASSOCIATES, LLC  
12570 TELECOM DRIVE  
TEMPLE TERRACE, FLORIDA 33637

CITY OF TAMPA TRANSPORTATION DEPARTMENT		
ROAD NO.	COUNTY	CITY CONTRACT NO.
N/A	HILLSBOROUGH	18-D-57101

**CROSS SECTIONS (23)**

SHEET NO.  
**53**

THE OFFICIAL RECORD OF THIS SHEET IS THE ELECTRONIC FILE DIGITALLY SIGNED AND SEALED UNDER RULE 61G15-23.004, F.A.C.

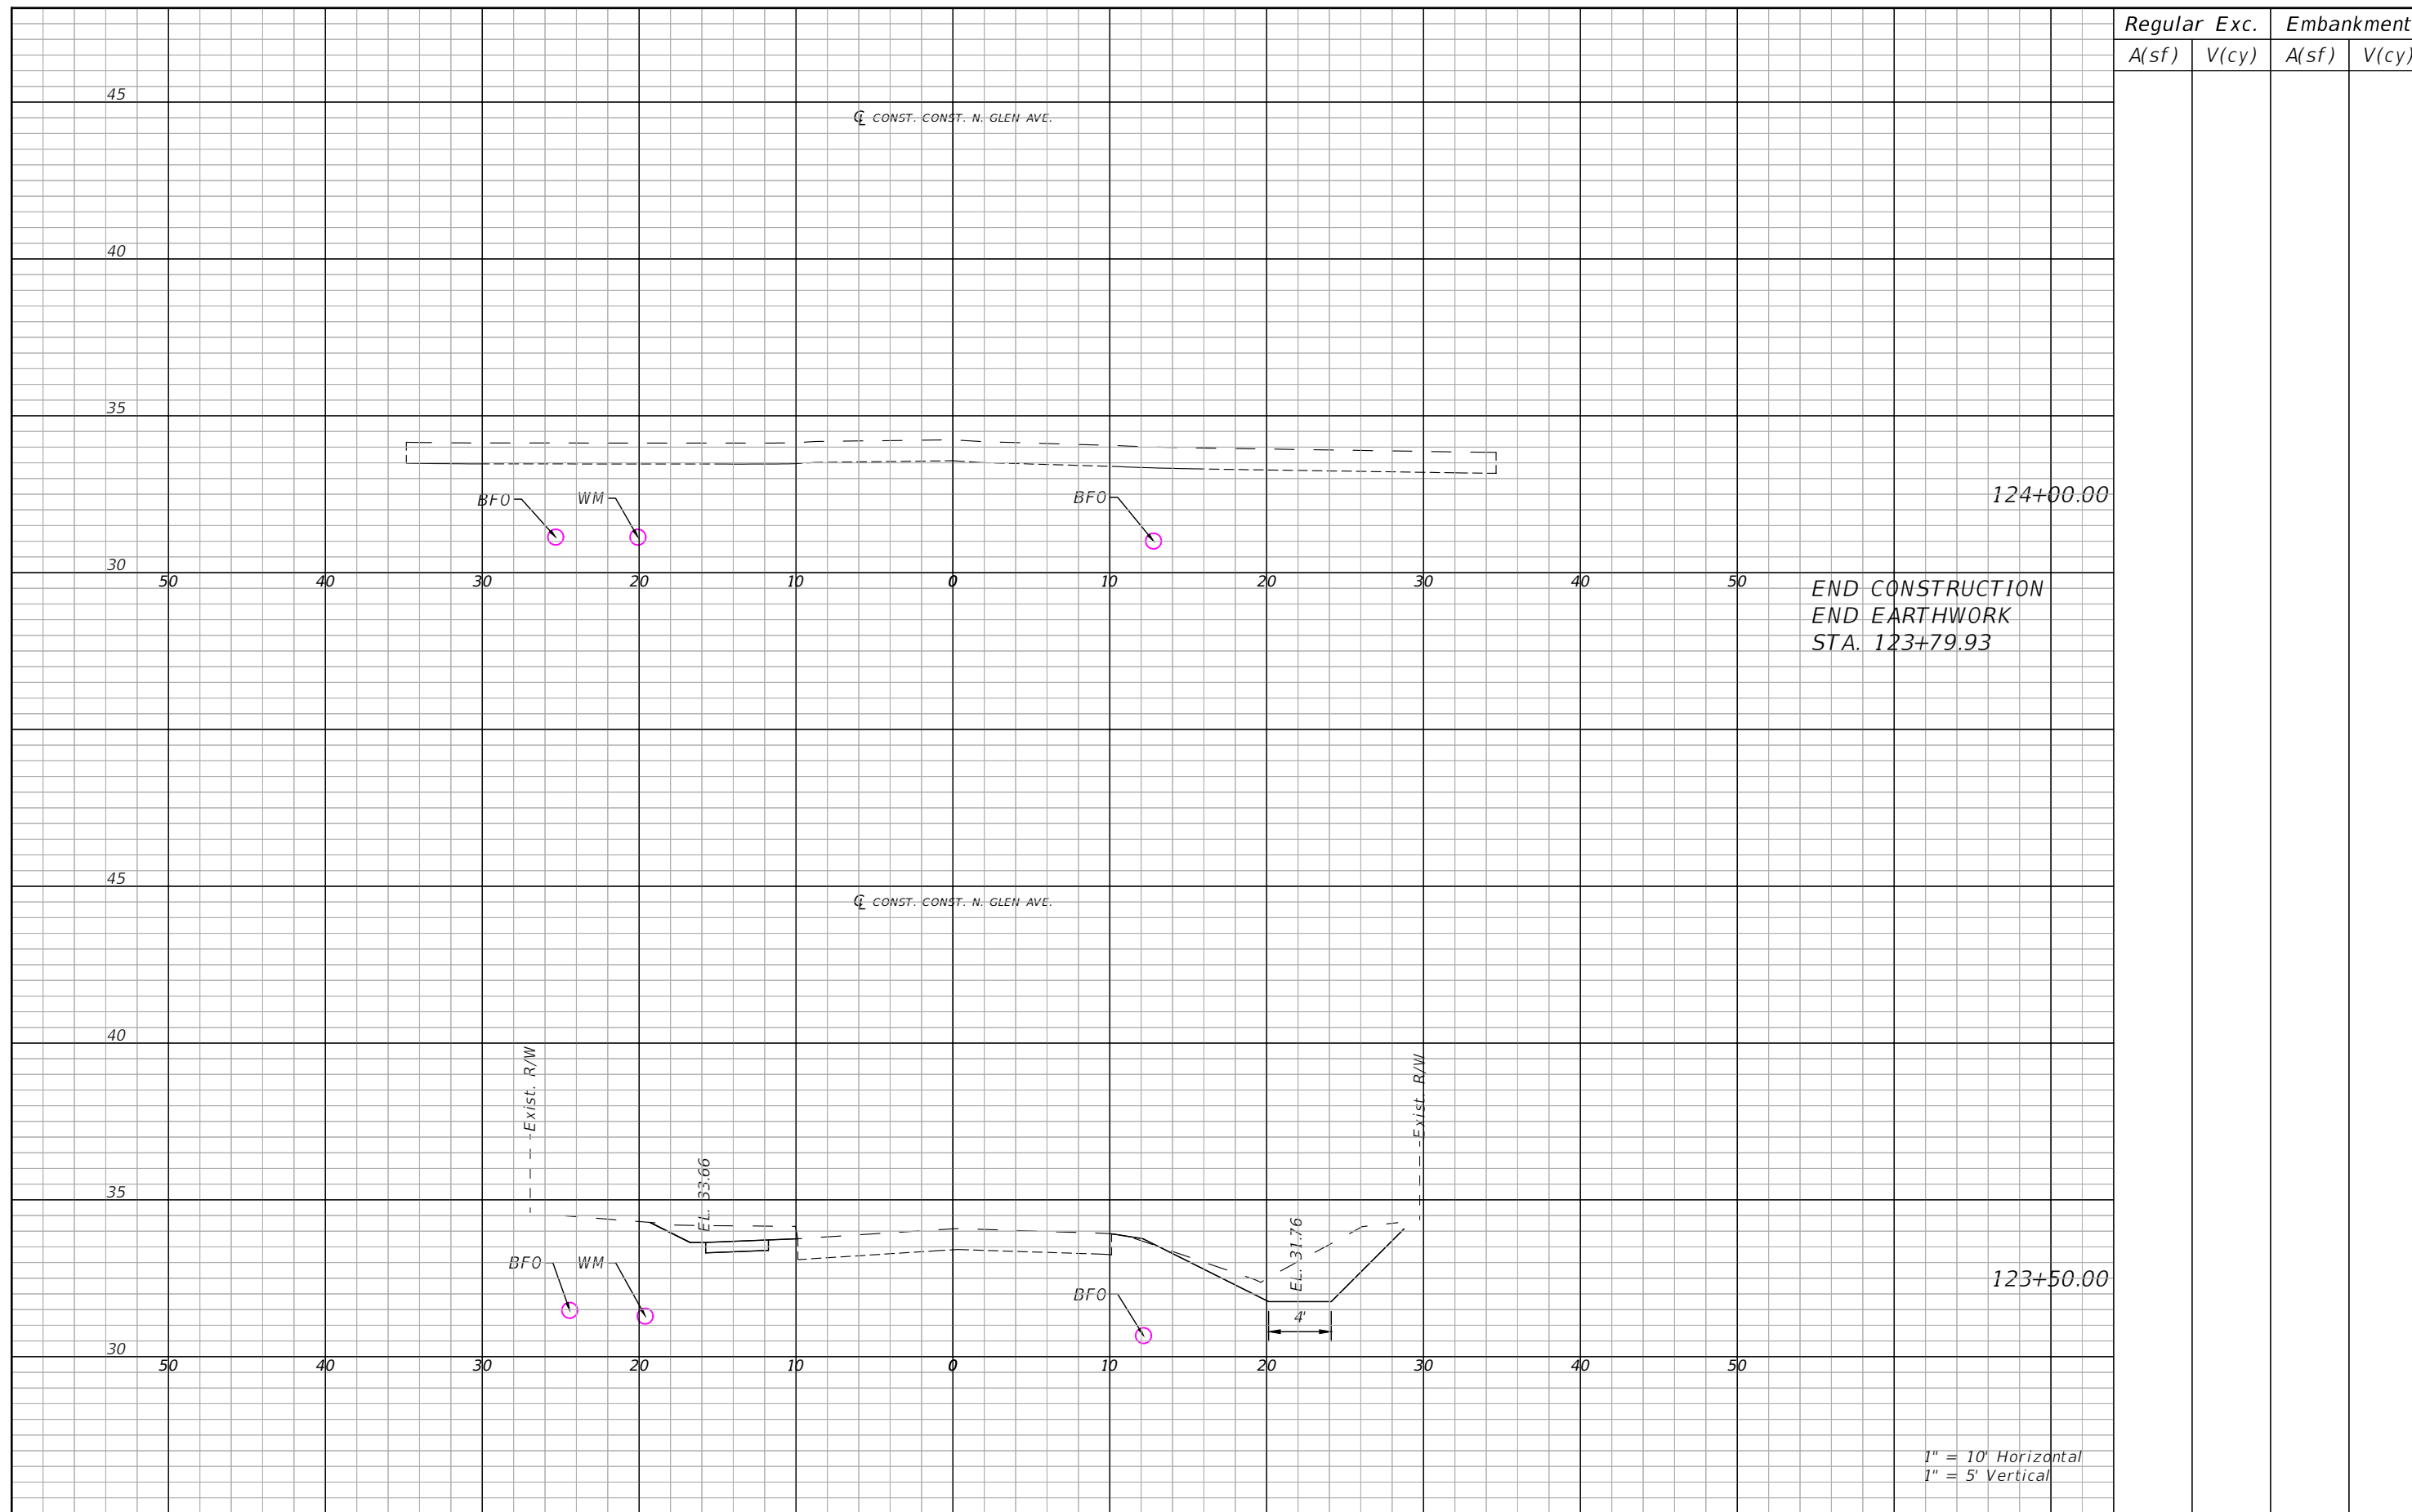

END CONSTRUCTION  
END EARTHWORK  
STA. 123+79.93

1" = 10' Horizontal  
1" = 5' Vertical

REVISIONS			
DATE	DESCRIPTION	DATE	DESCRIPTION

SEAN PATRICK CURRAN, P.E.  
P.E. LICENSE NUMBER 85318  
PATEL, GREENE & ASSOCIATES, LLC  
12570 TELECOM DRIVE  
TEMPLE TERRACE, FLORIDA 33637

CITY OF TAMPA TRANSPORTATION DEPARTMENT		
ROAD NO.	COUNTY	CITY CONTRACT NO.
N/A	HILLSBOROUGH	18-D-57101

**CROSS SECTIONS (24)**

SHEET NO.  
**54**

THE OFFICIAL RECORD OF THIS SHEET IS THE ELECTRONIC FILE DIGITALLY SIGNED AND SEALED UNDER RULE 61G15-23.004, F.A.C.

SUMMARY OF LUMP SUM ITEMS					
PAY ITEM NO.	PAY ITEM DESCRIPTION	QUANTITY		DESIGN NOTES	CONSTRUCTION REMARKS
		P	F		
0101 1	MOBILIZATION	1			

SUMMARY OF EROSION AND SEDIMENT CONTROL DEVICES								
LOCATION		SIDE	AREA ID	SEDIMENT BARRIER		INLET PROTECTION SYSTEM		DESIGN NOTES
STA. TO STA.				LF		EA		
				P	F	P	F	
				1.0		1.0		
SUB-TOTAL:				1.0		1.0		
TOTAL:				1.0		1.0		

SUMMARY OF EARTHWORK					
PAY ITEM NO.	PAY ITEM DESCRIPTION	CY		DESIGN NOTES	CONSTRUCTION REMARKS
		P	F		
0120 1	REGULAR EXCAVATION				
		1.00			
	TOTAL EXCAVATION	1.00			
0120 6	EMBANKMENT				
		1.00			
	TOTAL EMBANKMENT	1.00			

SUMMARY OF PERFORMANCE TURF									
LOCATION		SIDE	AREA ID	LENGTH	WIDTH	PERFORMANCE TURF (SOD)		DESIGN NOTES	CONSTRUCTION REMARKS
STA. TO STA.						SY			
						P	F		
						1.0			
SUB-TOTAL:						1.0			
TOTAL:						1			

REVISIONS				SEAN PATRICK CURRAN, P.E. P.E. LICENSE NUMBER 85318 PATEL, GREENE & ASSOCIATES, LLC 12570 TELECOM DRIVE TEMPLE TERRACE, FLORIDA 33637	CITY OF TAMPA TRANSPORTATION DEPARTMENT			SUMMARY OF QUANTITIES (1)	SHEET NO.
DATE	DESCRIPTION	DATE	DESCRIPTION		ROAD NO.	COUNTY	CITY CONTRACT NO.		
					N/A	HILLSBOROUGH	18-D-57101		55

THE OFFICIAL RECORD OF THIS SHEET IS THE ELECTRONIC FILE DIGITALLY SIGNED AND SEALED UNDER RULE 61G15-23.004, F.A.C.

SUMMARY OF DRIVEWAYS					
LOCATION	SIDE	MATERIAL		DESIGN NOTES	CONSTRUCTION REMARKS
		CONCRETE (SY)			
0522 2					
P		F			
STA. @ $\bar{C}$ OF DRIVEWAY					
103+67.11	LT	40.9		WIDTH AT R/W = 16.2'	
104+05.64	LT	31.2		WIDTH AT R/W = 11.7'	
112+85.81	LT	37.0		WIDTH AT R/W = 15'	
116+87.03	LT	25.4		WIDTH AT R/W = 9'	

REVISIONS				SEAN CURRAN, P.E. P.E. LICENSE NUMBER 85318 PATEL, GREENE AND ASSOCIATES, LLC 12570 TELECOM DRIVE TEMPLE TERRACE, FLORIDA 33637	CITY OF TAMPA TRANSPORTATION DEPARTMENT			SUMMARY OF QUANTITIES (2)	SHEET NO.
DATE	DESCRIPTION	DATE	DESCRIPTION		ROAD NO.	COUNTY	CITY CONTRACT NO.		
					N/A	HILLSBOROUGH	18-D-57101		56



**TEMPORARY TRAFFIC CONTROL PLAN GENERAL NOTES:**

1. THE POSTED SPEED LIMIT FOR GLEN AVE. IS 25 MPH. ALL EXISTING POSTED SPEEDS SHALL REMAIN UNLESS OTHERWISE INDICATED IN THE PLANS
2. ARROWS ON THE TEMPORARY TCP DENOTE THE DIRECTION OF TRAFFIC ONLY AND DO NOT REFLECT PAVEMENT MARKINGS UNLESS SPECIFICALLY NOTED.
3. LANE CLOSURES IN BOTH TRAVEL DIRECTIONS AT ONCE ARE NOT PERMITTED.


**PHASING NOTES:**

1. INSTALL TRAFFIC INFORMATION SIGNS, ADVANCED WARNING SIGNS AND WORK ZONE TRAFFIC CONTROL SIGNS AND DEVICES
2. PERFORM CLEARING AND GRUBBING, AND CONSTRUCT PROPOSED DRAINAGE, SIDEWALK, AND CONCRETE DRIVEWAYS PER THE ROADWAY PLANS UTILIZING FDOT STANDARD PLANS INDEX 102 600, 102-601, AND 102-602.
3. PLACE FINAL MARKINGS AND SIGNS AS SHOWN ON THE SIGNING AND PAVEMENT MARKING PLANS USING STANDARD PLANS INDEX 102-603



**BEGIN CONSTRUCTION**

**END CONSTRUCTION**

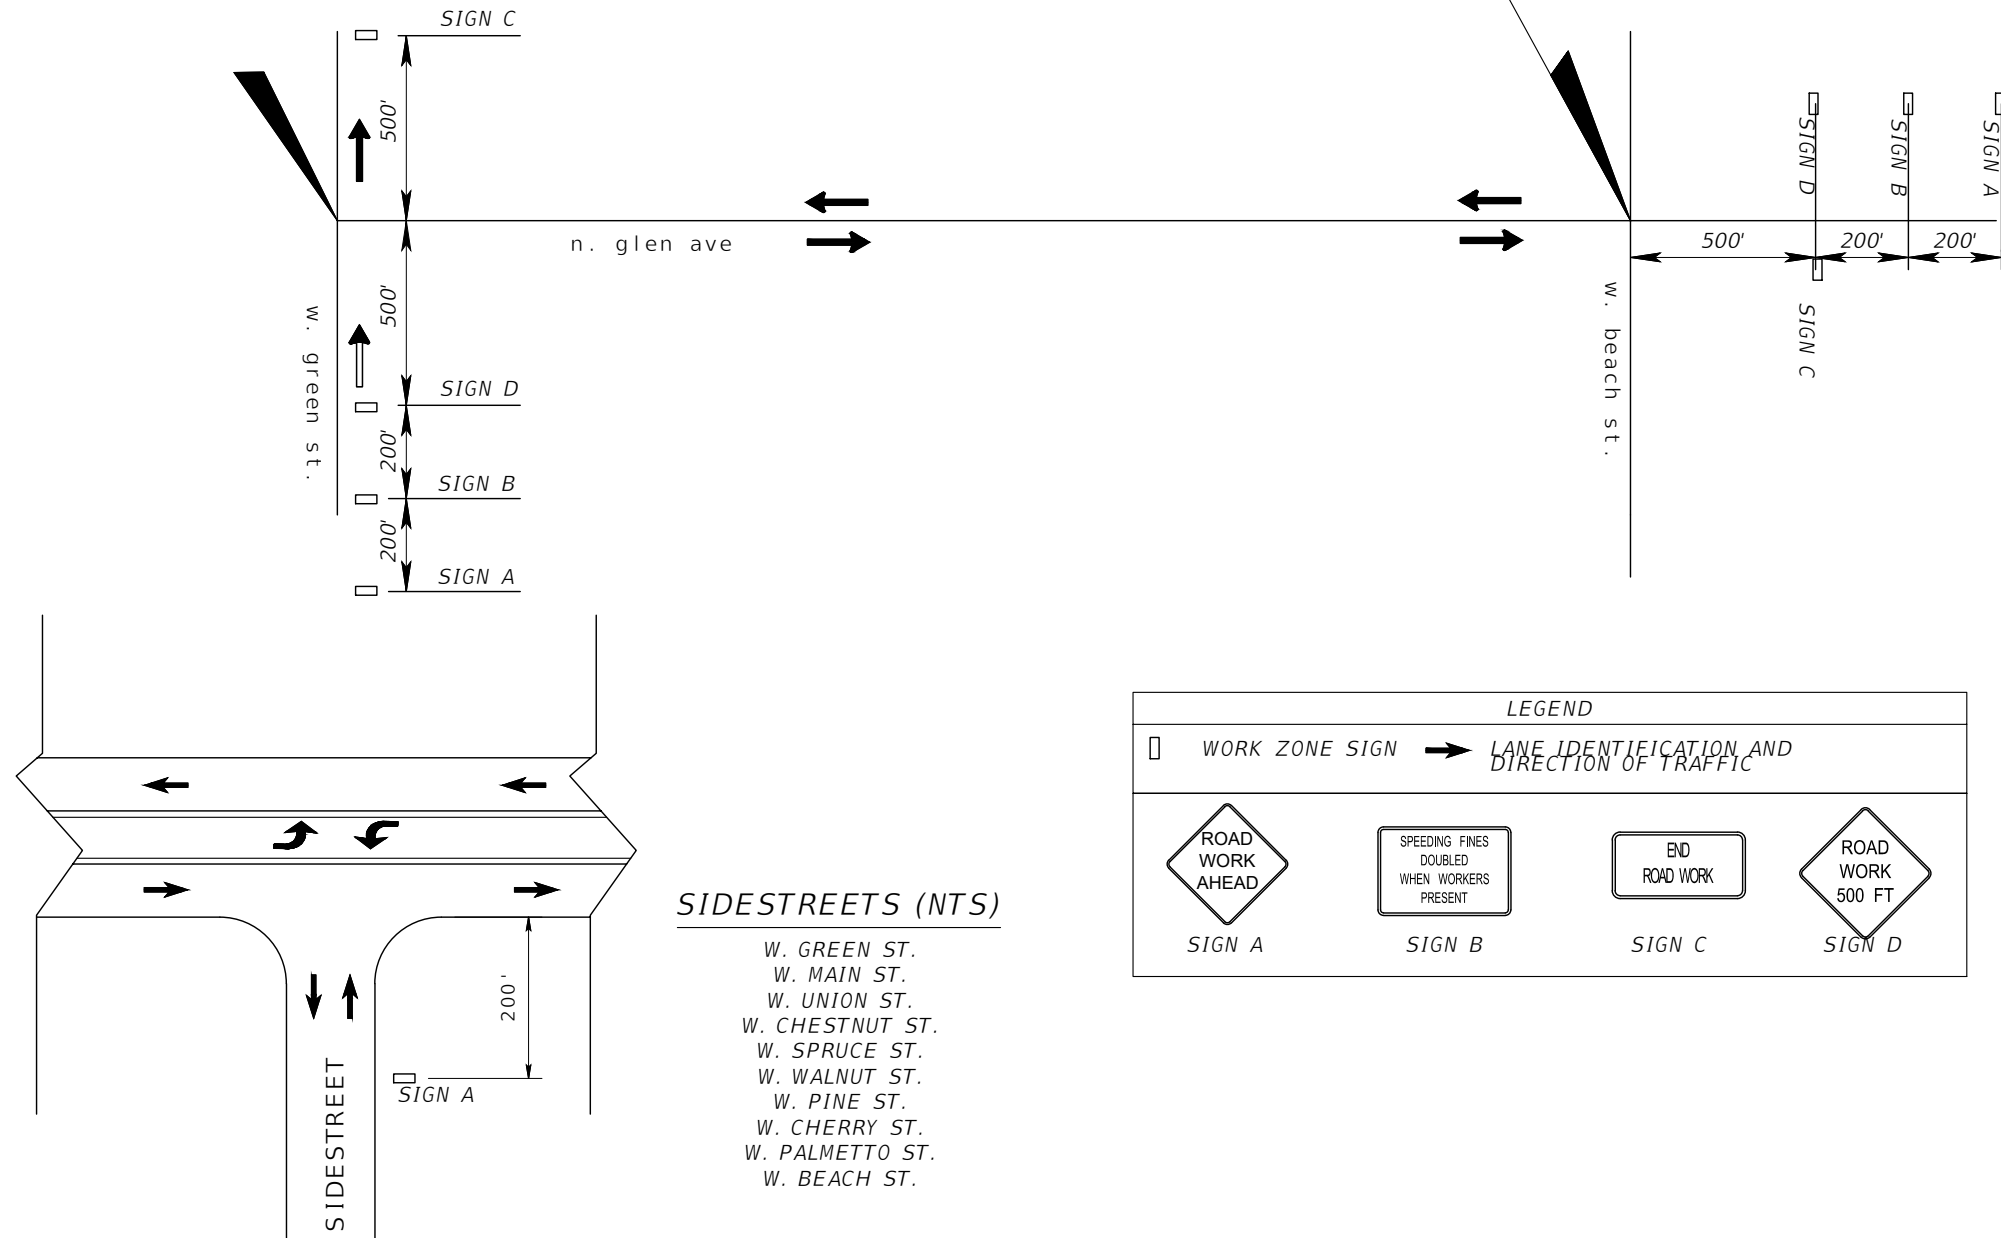

**SIDESTREETS (NTS)**

- W. GREEN ST.
- W. MAIN ST.
- W. UNION ST.
- W. CHESTNUT ST.
- W. SPRUCE ST.
- W. WALNUT ST.
- W. PINE ST.
- W. CHERRY ST.
- W. PALMETTO ST.
- W. BEACH ST.

REVISIONS				SEAN CURRAN, P.E. P.E. LICENSE NUMBER 85318 PATEL, GREENE & ASSOCIATES, LLC 12570 TELECOM DRIVE TEMPLE TERRACE, FLORIDA 33637	CITY OF TAMPA TRANSPORTATION DEPARTMENT			<b>TEMPORARY TRAFFIC CONTROL PLAN</b>	SHEET NO.  57
DATE	DESCRIPTION	DATE	DESCRIPTION		ROAD NO.	COUNTY	FINANCIAL PROJECT ID		
					N/A	HILLSBOROUGH	18-D-57101		

THE OFFICIAL RECORD OF THIS SHEET IS THE ELECTRONIC FILE DIGITALLY SIGNED AND SEALED UNDER RULE 61G15-23.005, F.A.C.