



Twiggs St.

Segment 1


Existing Condition

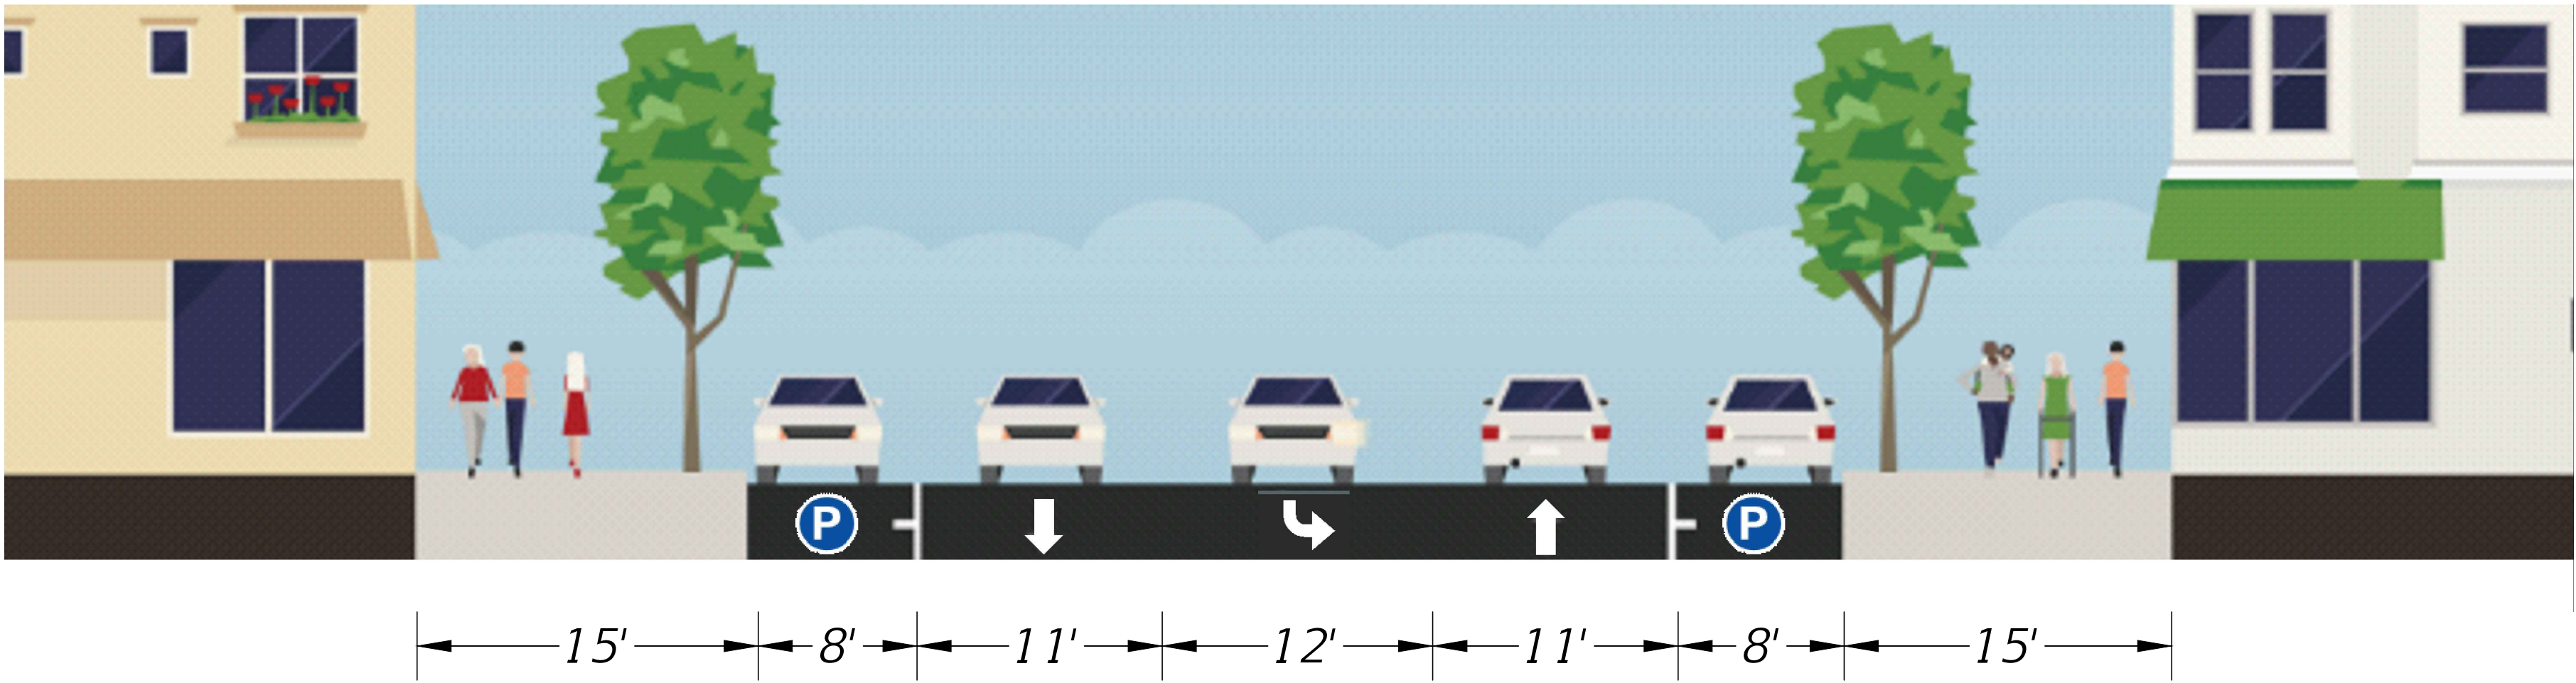


Wide Streetside Option

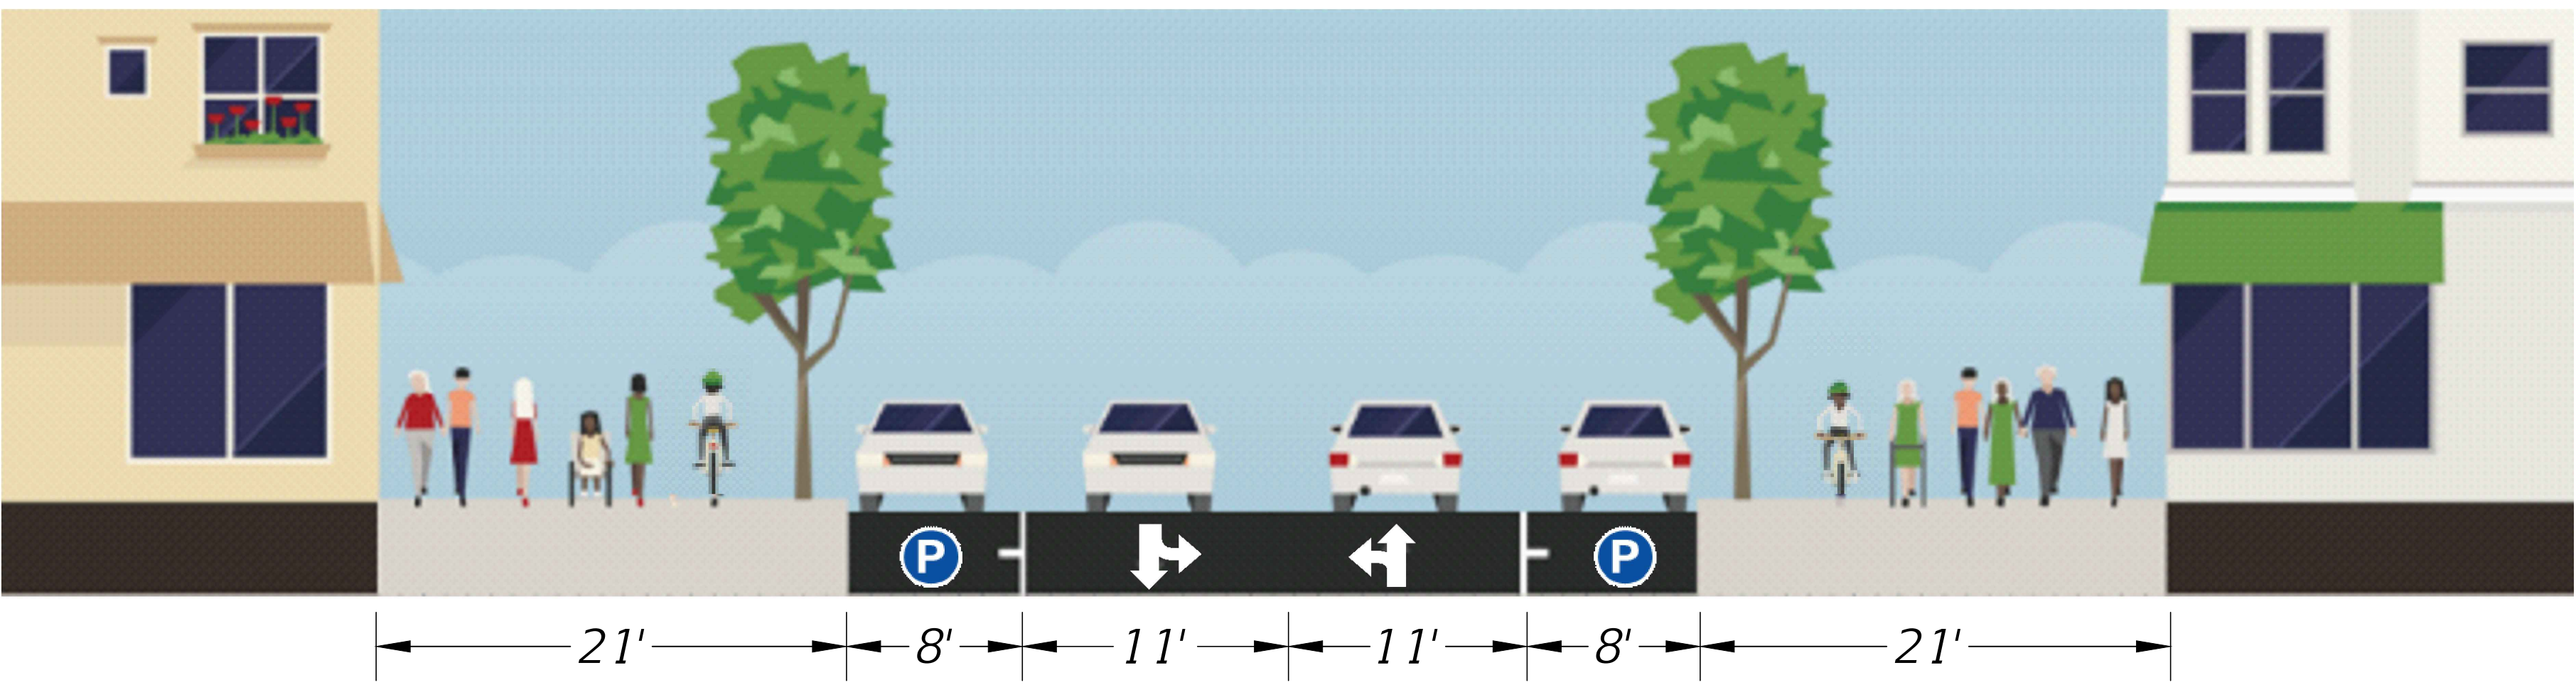

Cycle Track Option

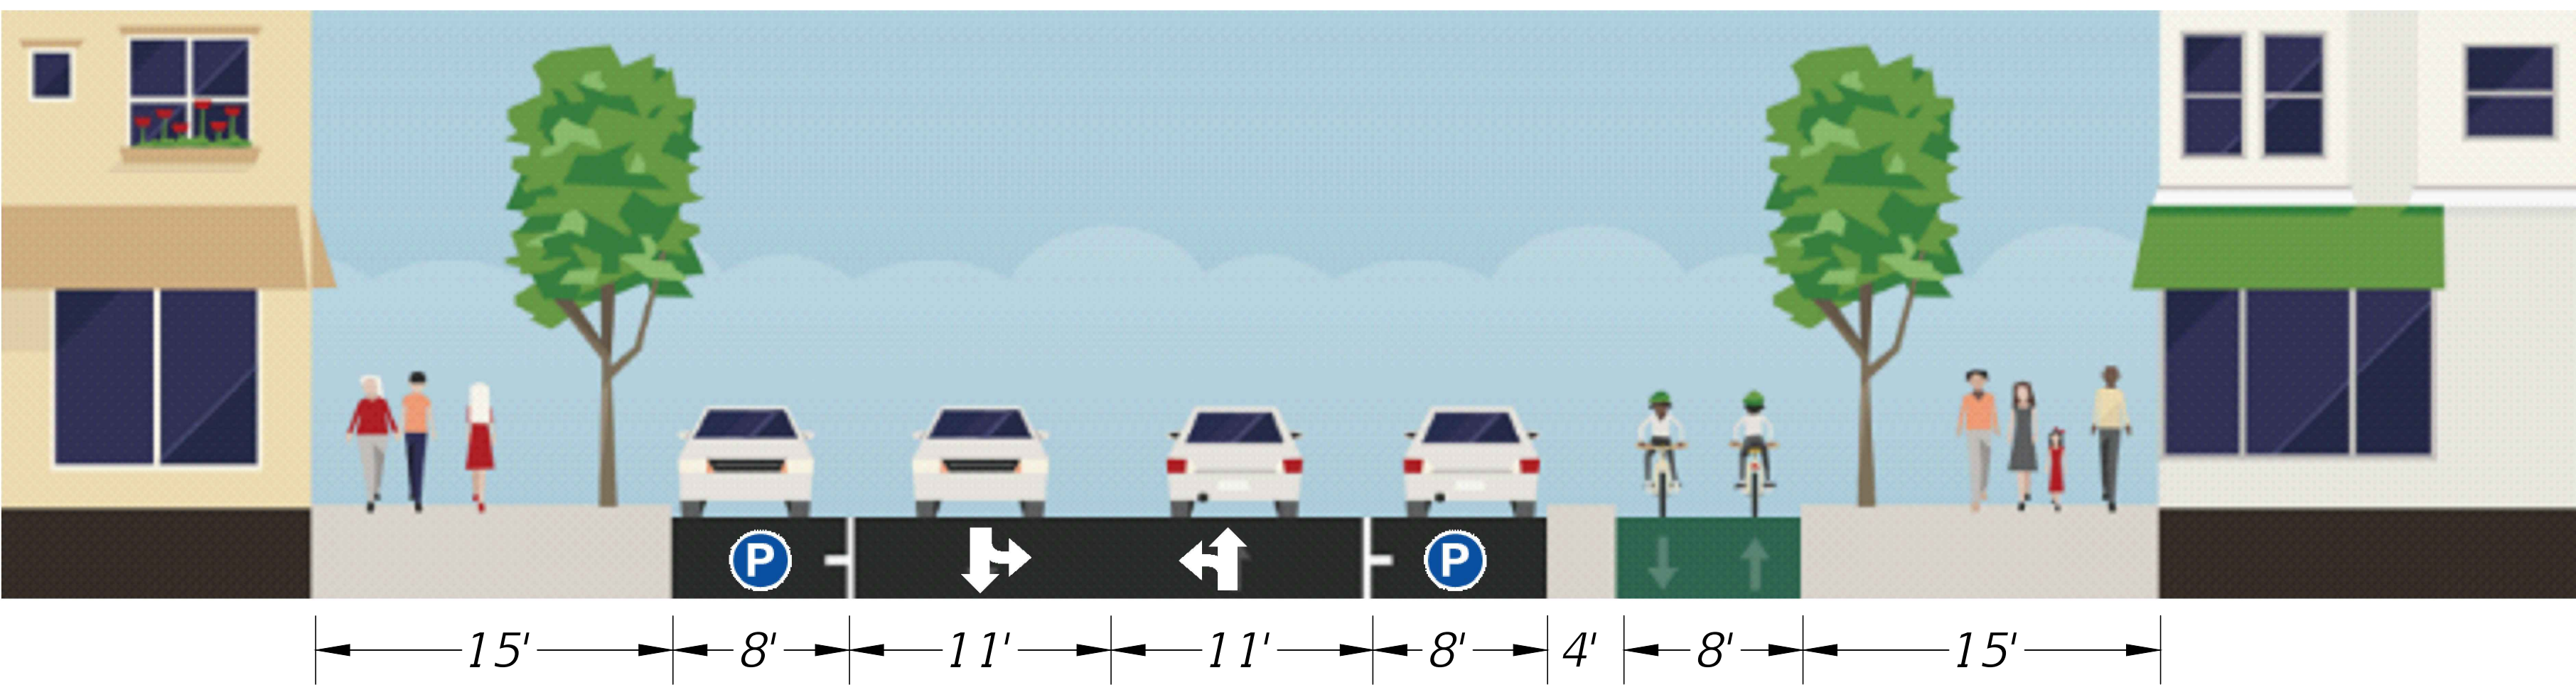

Segment 1

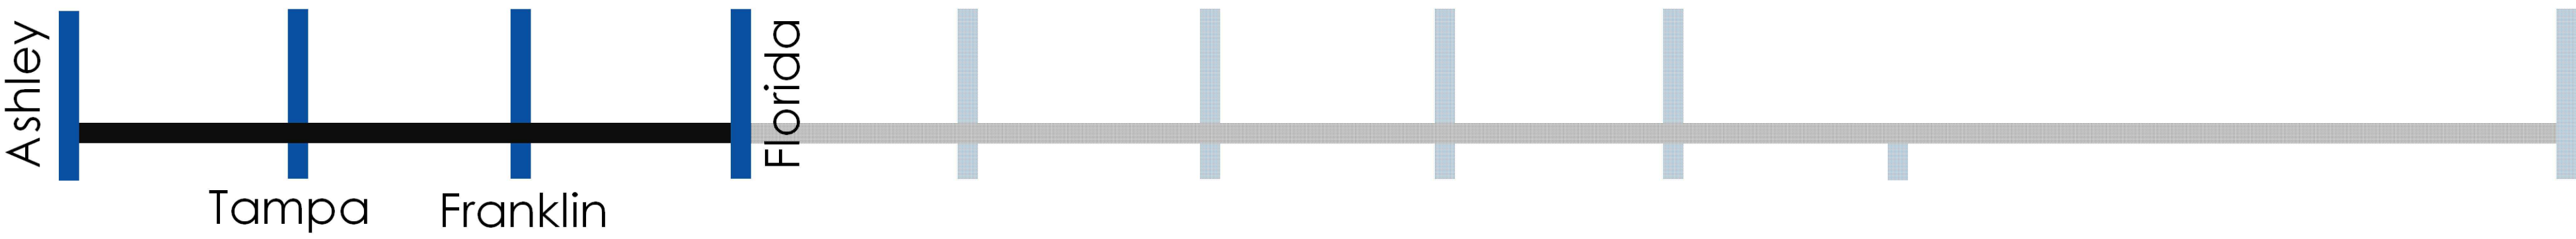

Twiggs St Mobility Improvement Project

From N. Ashley Dr. to N. Nebraska Ave.

Scan for more information or visit


<https://www.tampa.gov/project/trans20091>




Twiggs St.

Segment 2


Existing Condition

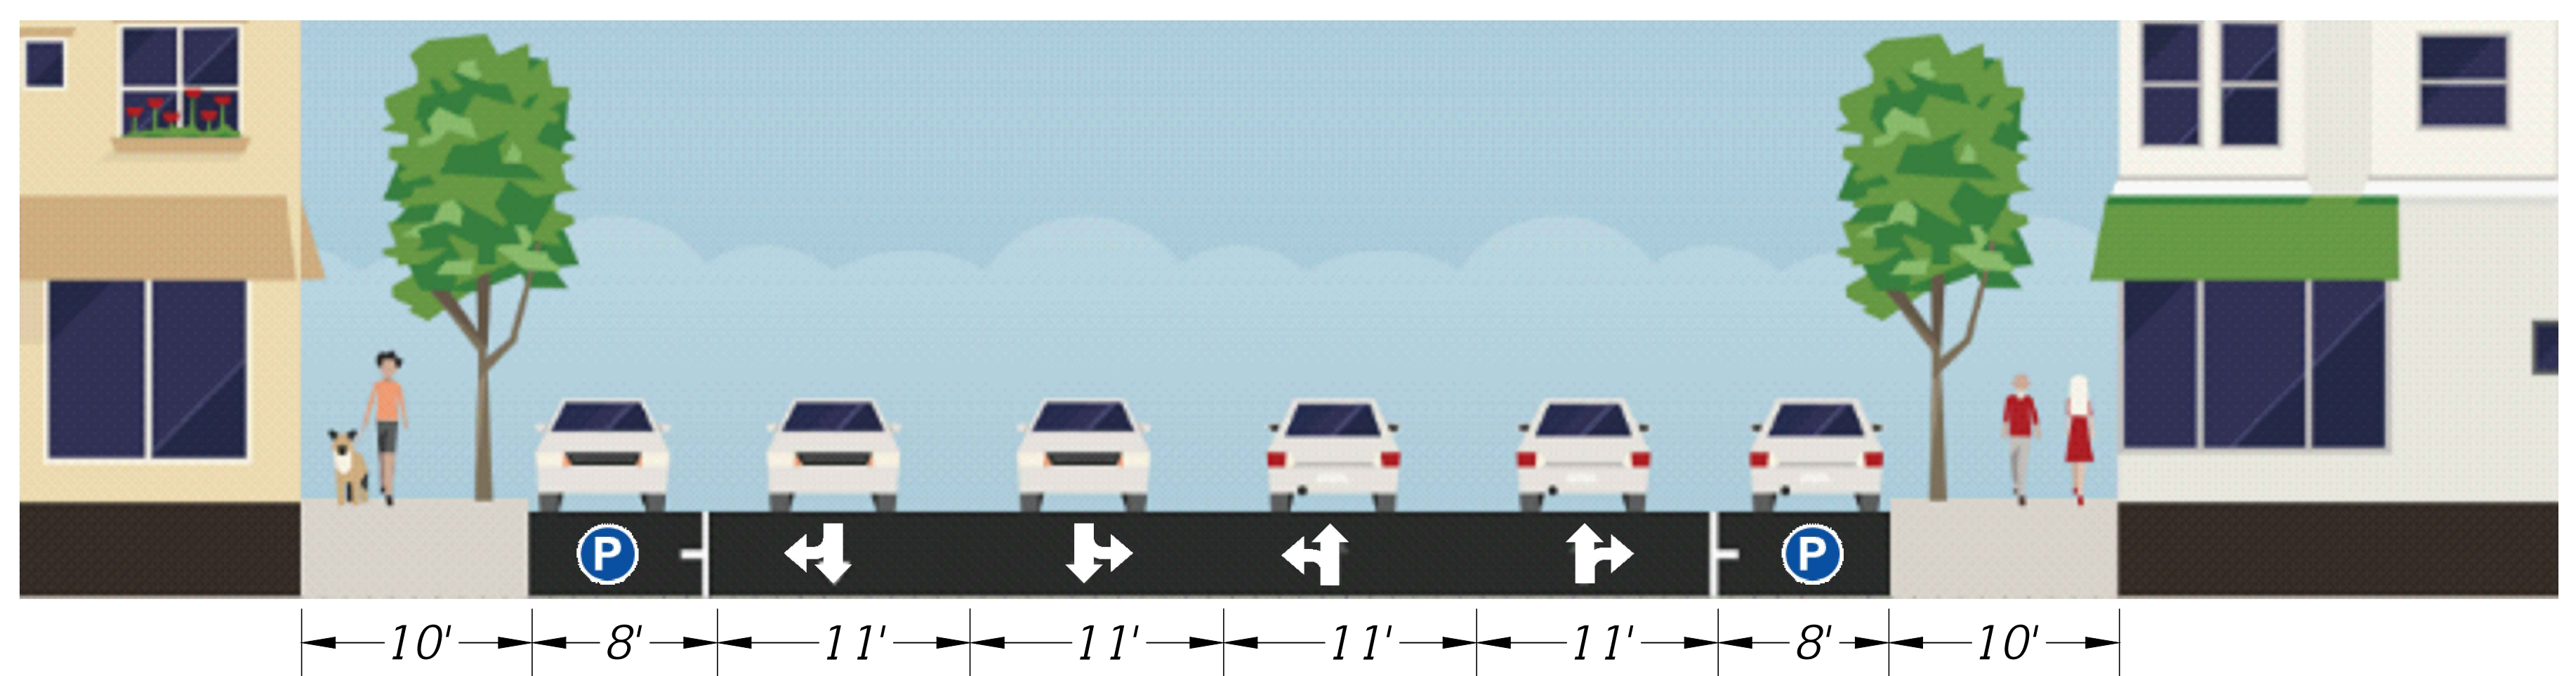


Wide Streetside Option

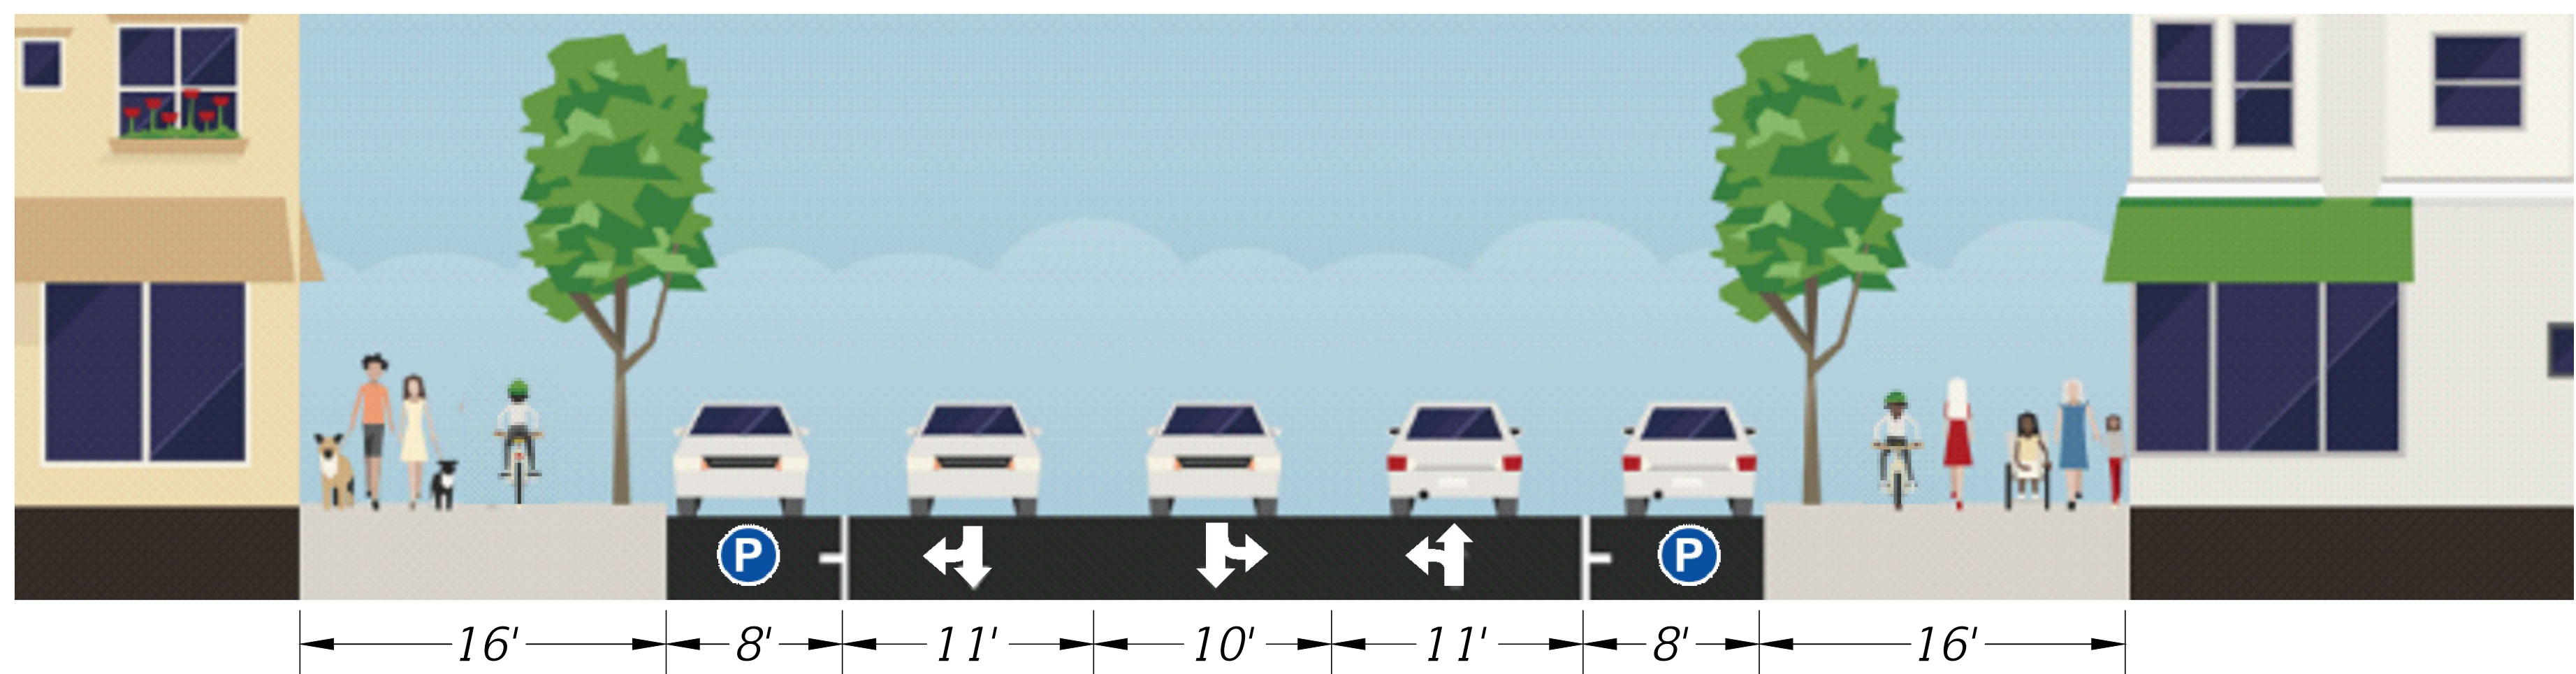

Cycle Track Option

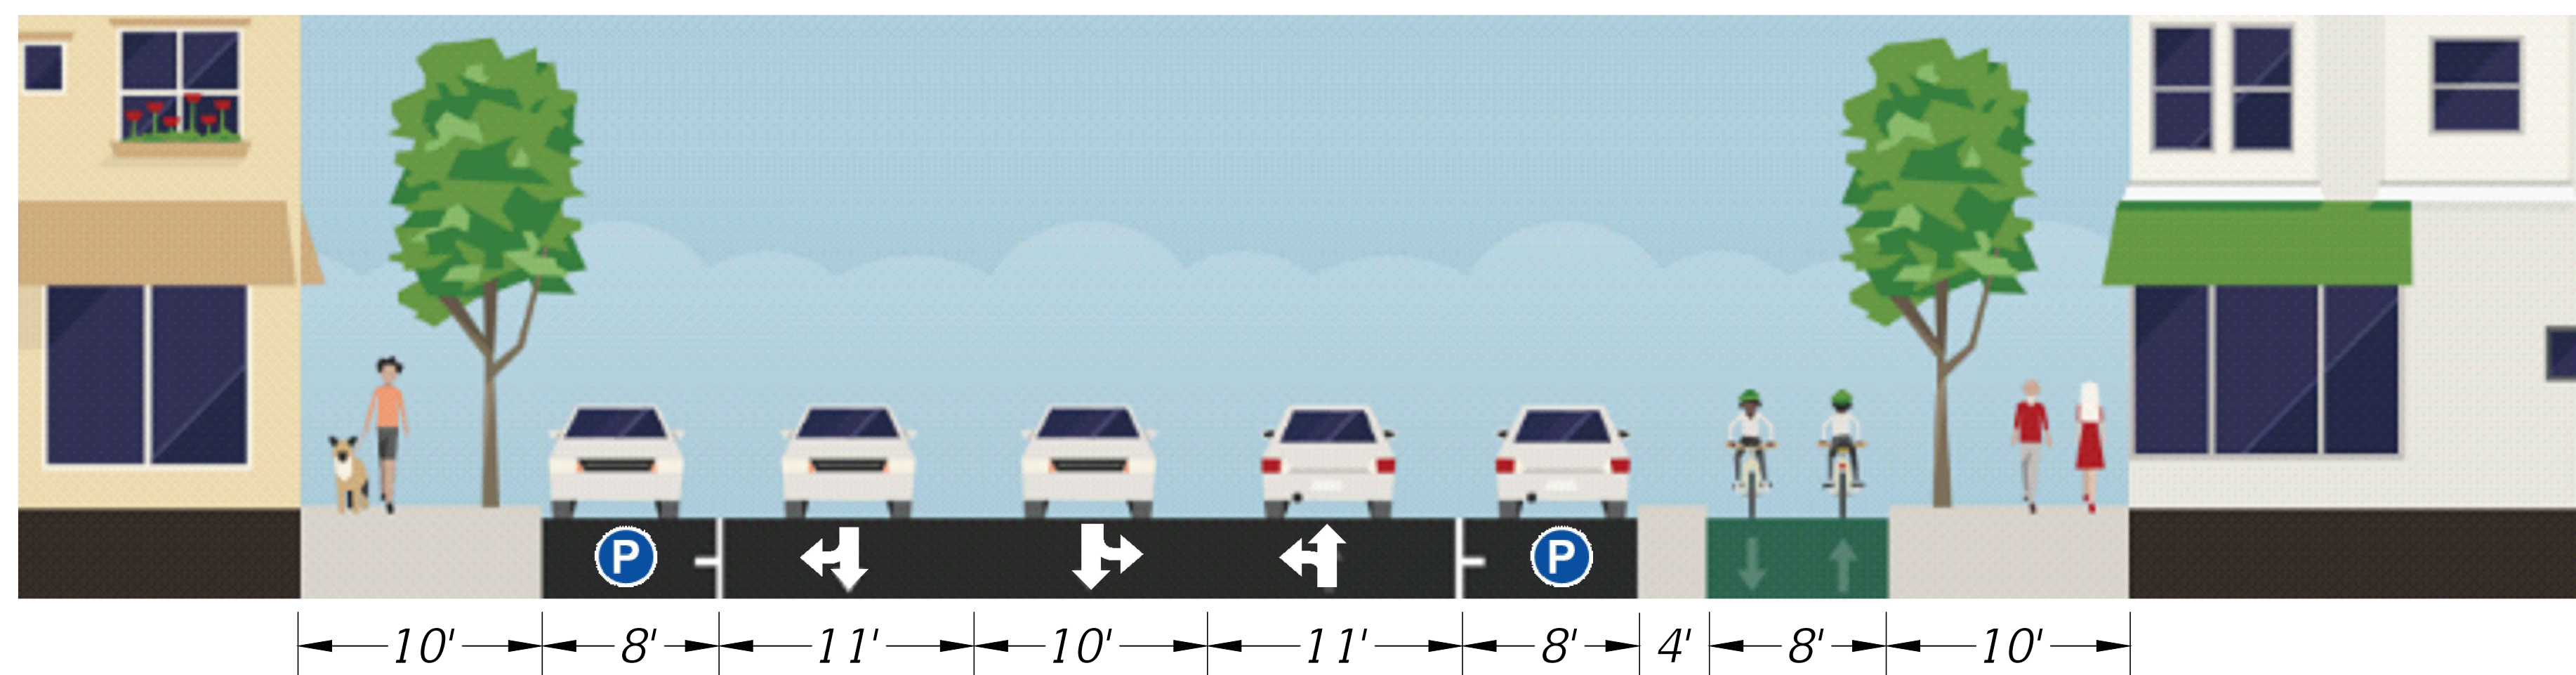

Segment 2

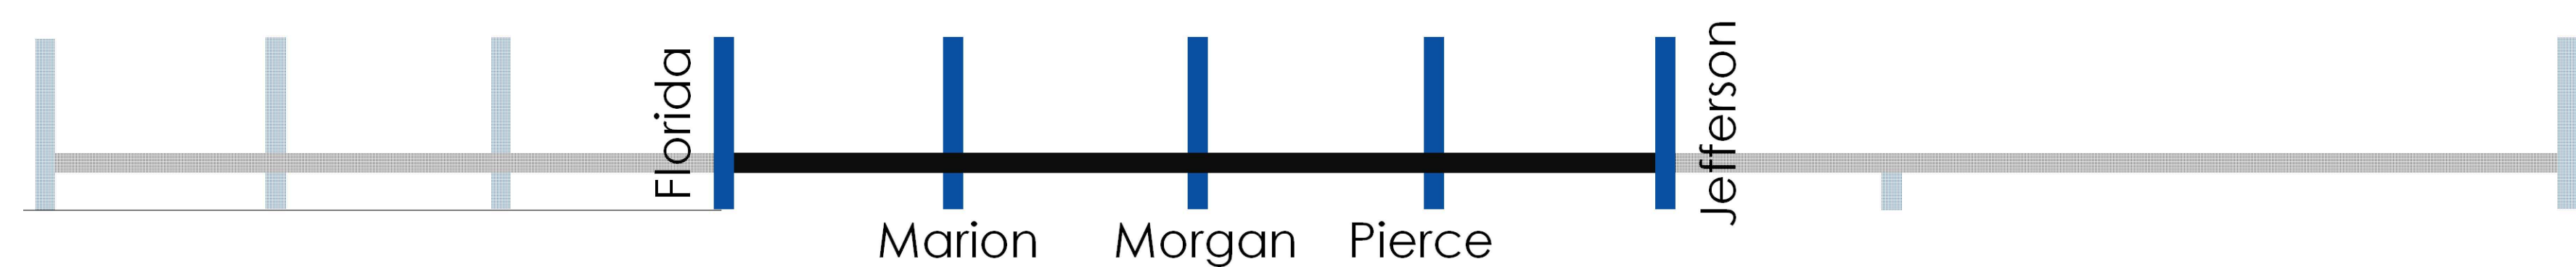

Twiggs St Mobility Improvement Project

From N. Ashley Dr. to N. Nebraska Ave.

Scan for more information or visit


<https://www.tampa.gov/project/trans20091>




Twiggs St.

Segment 3


Existing Condition

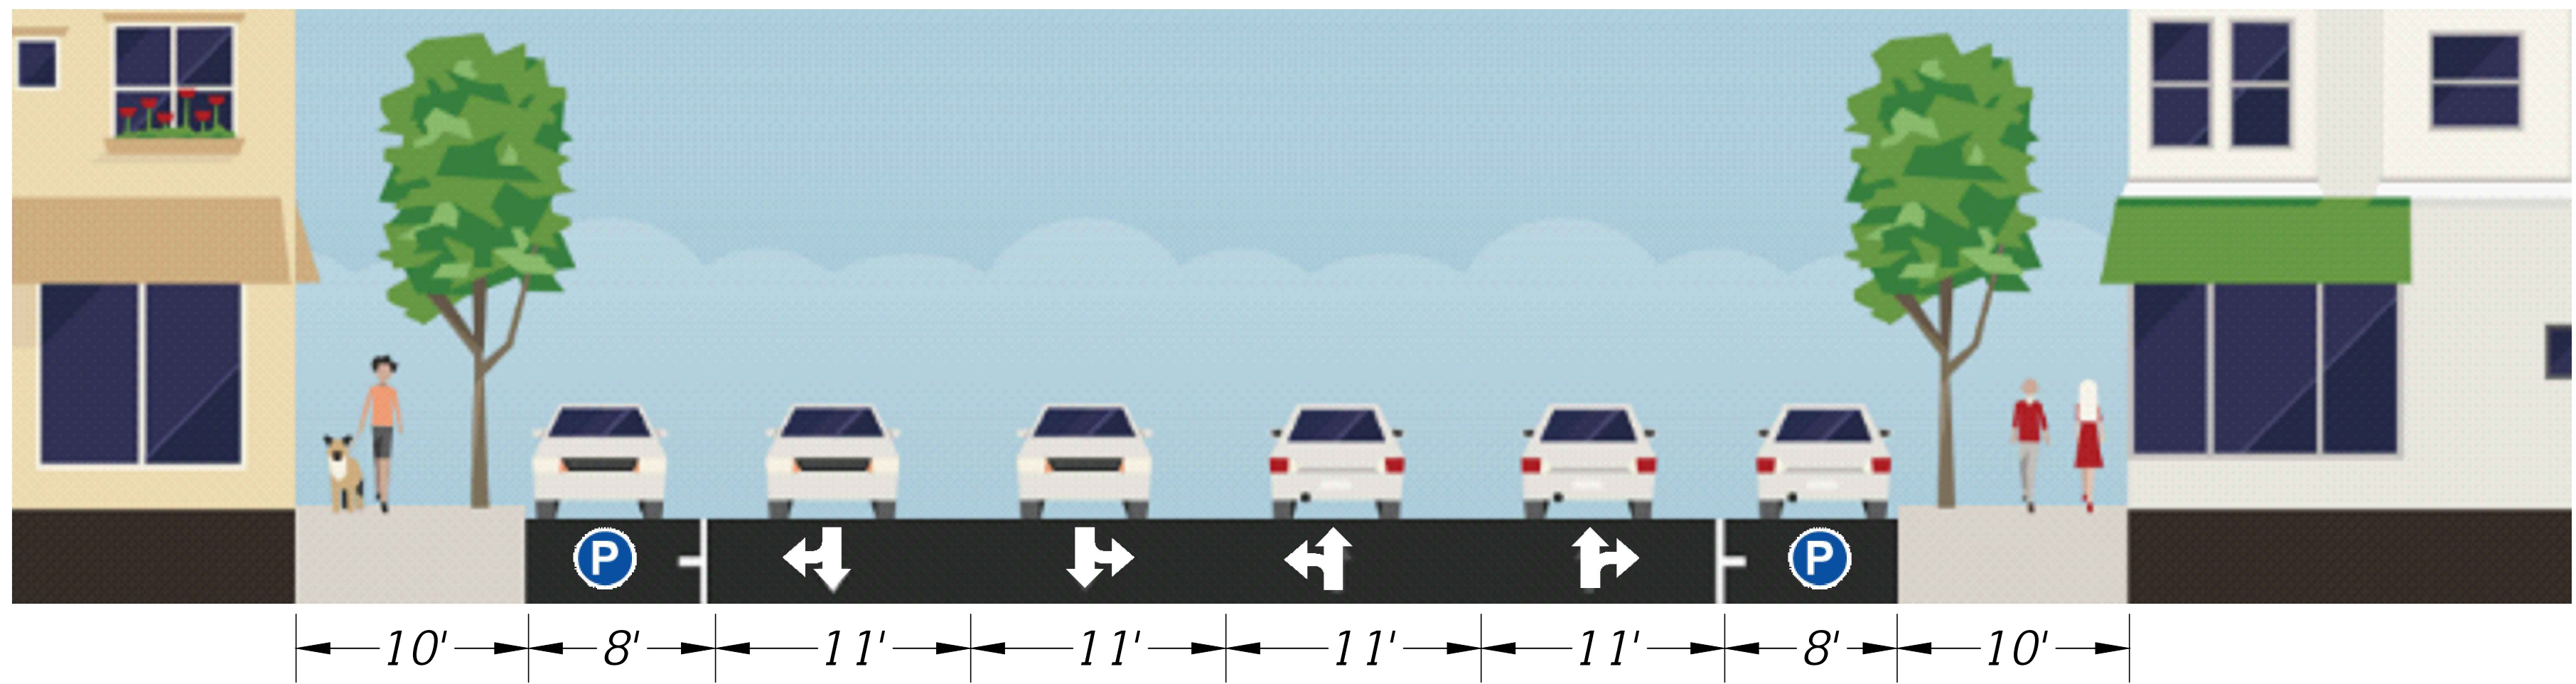


Wide Streetside Option

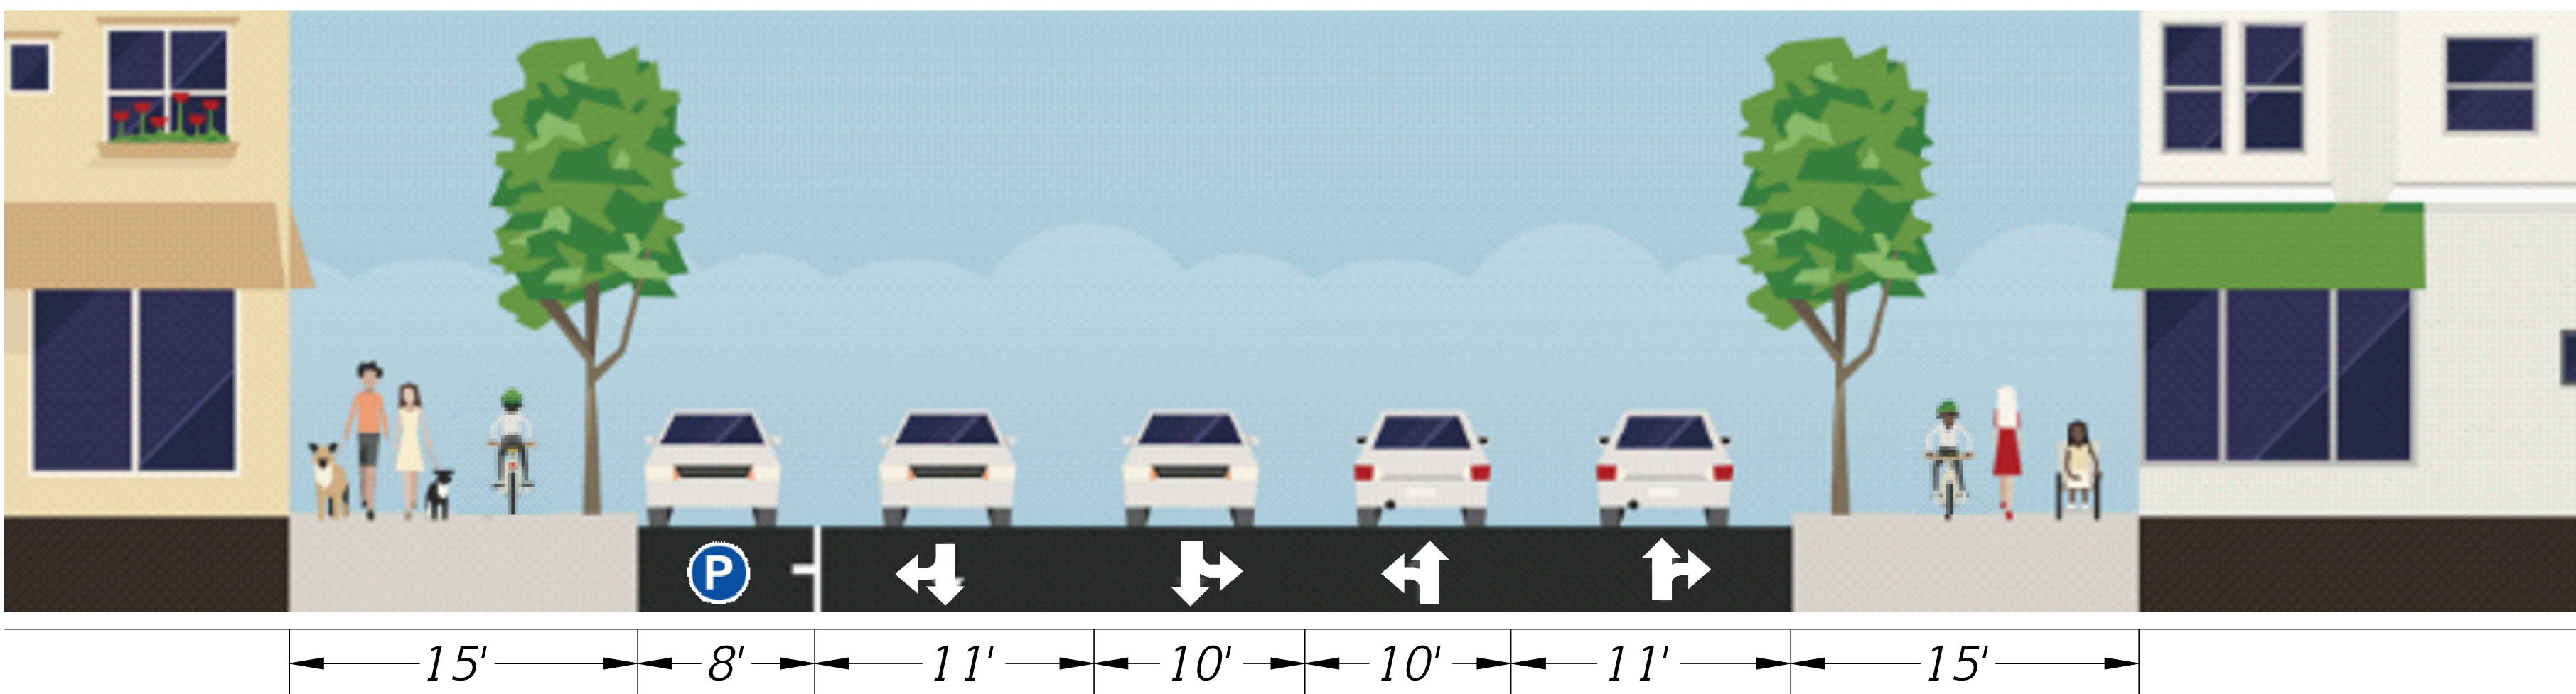

Cycle Track Option

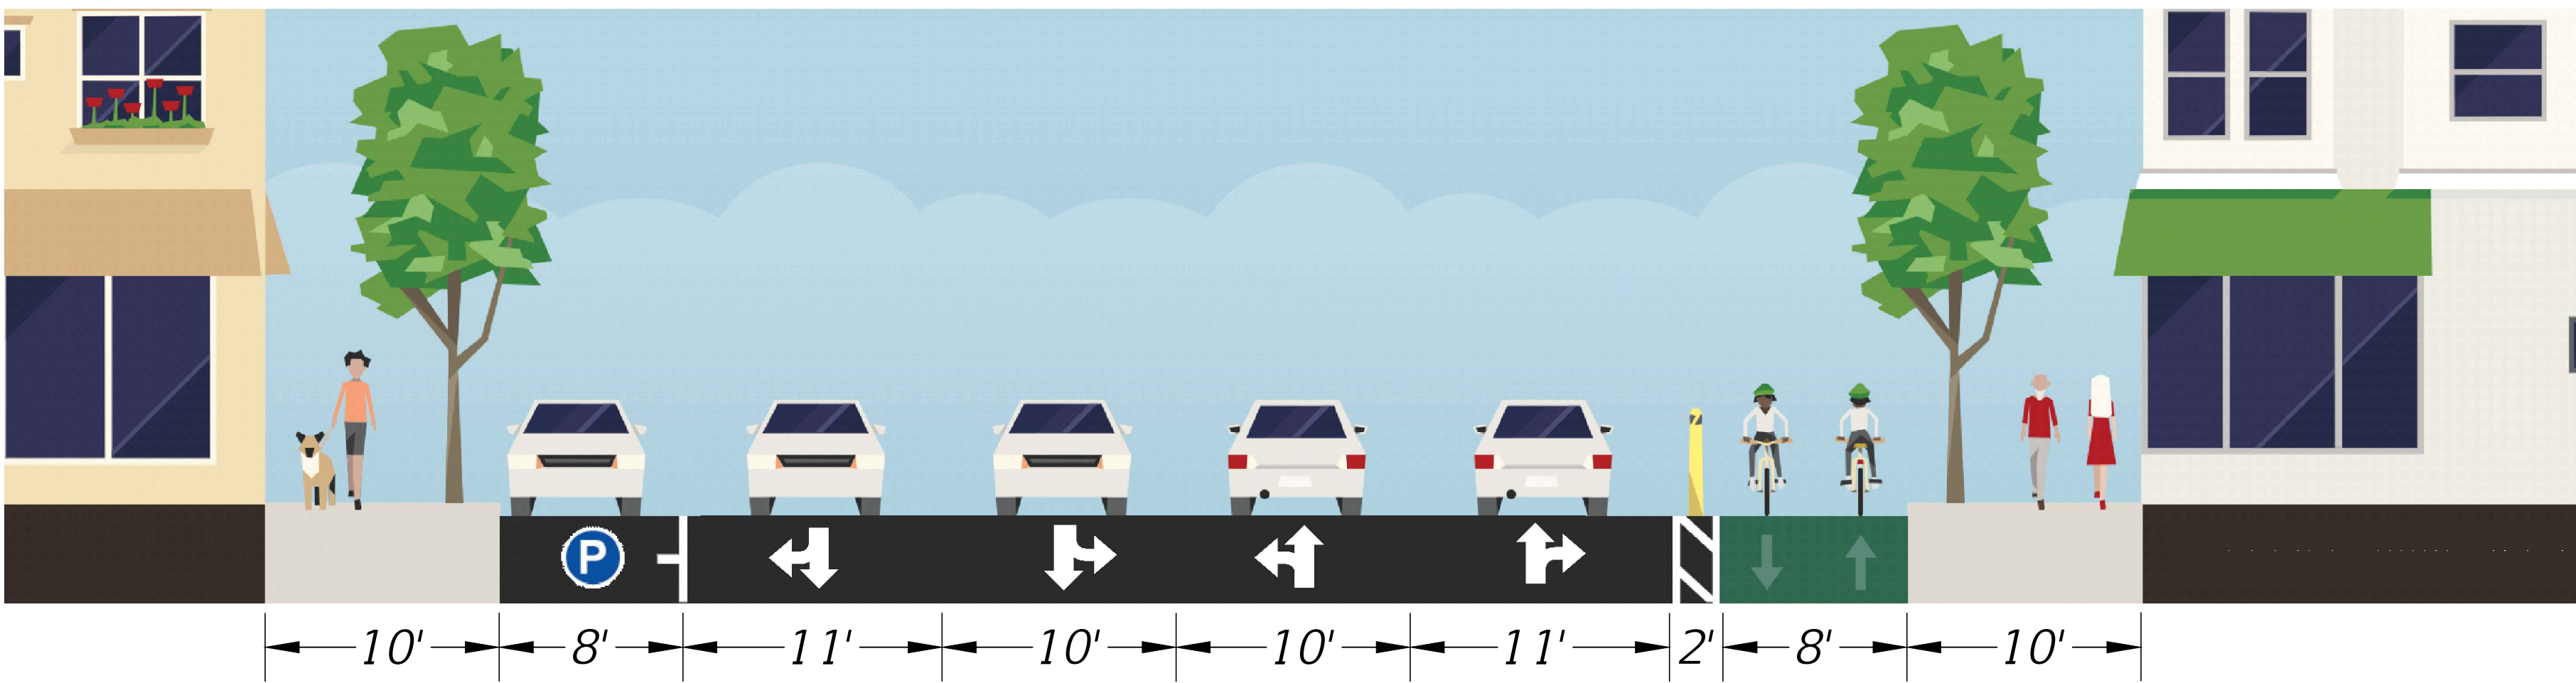

Segment 3

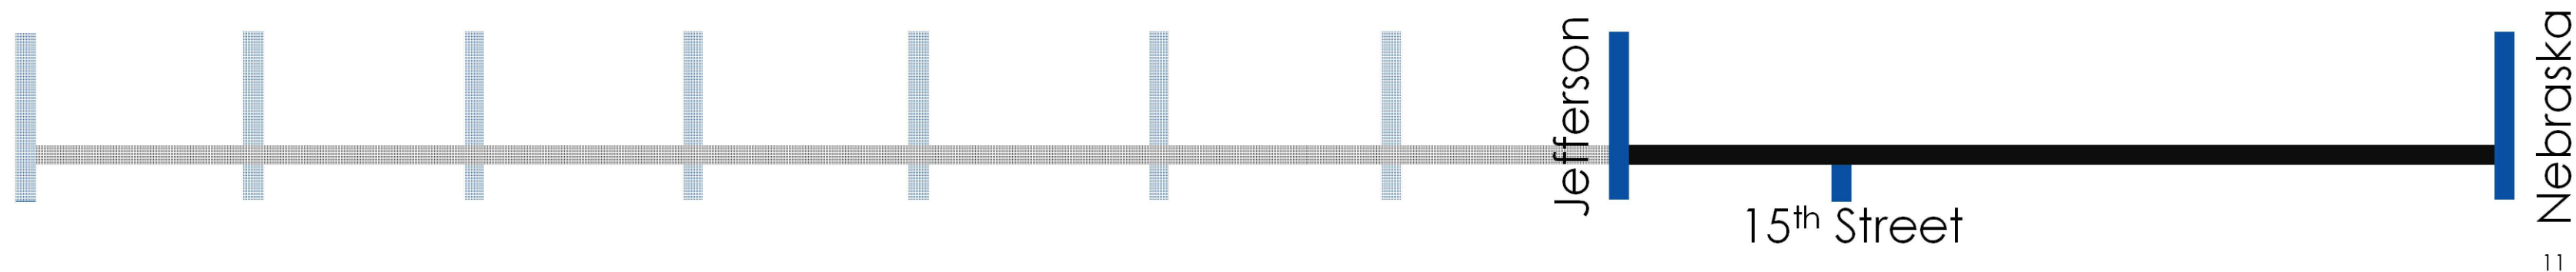

Twiggs St Mobility Improvement Project

From N. Ashley Dr. to N. Nebraska Ave.

Scan for more information or visit

<https://www.tampa.gov/project/trans20091>

