



CITY OF TAMPA

Bob Buckhorn, Mayor

CONTRACT ADMINISTRATION DEPARTMENT

ADDENDUM NO. 1

DATE: June 17, 2015

Contract 15-C-00035; Edison Avenue Groundwater Diversion Underdrains

Bidders on the above referenced project are hereby notified that the following addendum is made to the Contract Documents. BIDS TO BE SUBMITTED SHALL CONFORM TO THIS NOTICE.

- Item 1: Replace Proposal pages P-3 and P-4 with the attached pages P-3R and P-4R.
- Item 2: Replace, on Sheet 10, the existing Clean Out Detail with the attached, revised Clean Out Detail.
- Item 3: Attached for reference is a List of Inverts and Ground Elevations.
- Item 4: Attached for reference is a topographic survey.
- Item 5: Attached for reference is a copy of the pre-bid sign-in sheet.


All other provisions of the Contract Documents and Specifications not in conflict with this Addendum shall remain in full force and effect. Questions are to be e-mailed to ContractAdministration@tampagov.net.

Jim Greiner

Jim Greiner, P.E., Contract Management Supervisor


Item No.	Description	Unit	Approx. Quantity	Unit Price in Words	Unit Price	Total Computed Price
0100-1	Contingency	LS	1	Seventy Eight Thousand Dollars and No Cents	\$ 78,000.00	\$ 78,000.00
0101-1	Mobilization	LS	1	Sixty Three Thousand Dollars and No Cents	\$ 63,000.00	\$ 63,000.00
0102-1	Maintenance of Traffic	LS	1		\$	\$
0104-1	Erosion and Tree Protection	LS	1		\$	\$
0105-1	Tree Root Pruning	LF	1000		\$	\$
0108-1	Well-Pointing and Dewatering	LS	1		\$	\$
0110-1	Clearing and Grubbing	LS	1		\$	\$
0142-1	Import Soil Fill Material	CY	1,500		\$	\$
0142-2	Removal of Unsuitable Soil	CY	2100		\$	\$
0316-10	Pavement Restoration of Roadway	SY	70		\$	\$
0350-20	6-Inch Concrete Driveway Replacement	SY	810		\$	\$
0350-30	4-Inch Concrete Sidewalk	SY	1935		\$	\$
0350-35	6-Inch Concrete Sidewalk	SY	230		\$	\$
0350-38	Brick Walks - Remove and Reset	SY	20		\$	\$
0350-40	Concrete ADA Pedestrian Ramps	EA	16		\$	\$
0350-45	Preservation of Cartouches in Concrete	EA	9	One Hundred Dollars and No Cents	\$ 100.00	\$ 900.00
0416-1	Repair / Replace Water or Reclaimed Water Svc	EA	50		\$	\$

Item No.	Description	Unit	Approx. Quantity	Unit Price in Words	Unit Price	Total Computed Price
0432-08	8" Check Valves	EA	2		\$	\$
0440-10	8" Underdrain FDOT Type II	LF	2500		\$	\$
0440-15	Connection of Existing 4" and 6" Drains	EA	10		\$	\$
0440-20	8" PVC Clean-Outs	EA	12		\$	\$
0440-30	8" HDPE Directional Boring	LF	650		\$	\$
0440-40	Connection to Existing Inlets	EA	2		\$	\$
0520-10	Concrete Curb Type "D"	LF	15		\$	\$
0570-1	Sod Replacement	SY	3,000		\$	\$
0590-1	Irrigation Repairs	LS	1		\$	\$
0600-1	Exploratory Excavation	EA	2		\$	\$
						TOTAL \$

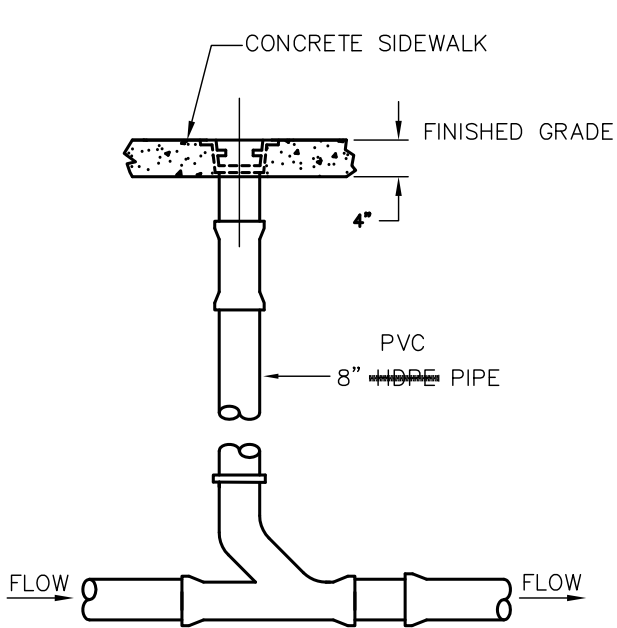

NOTE: SEE SPECIFICATIONS FOR APPROVED BEDDING MATERIAL.

SIDE VIEW

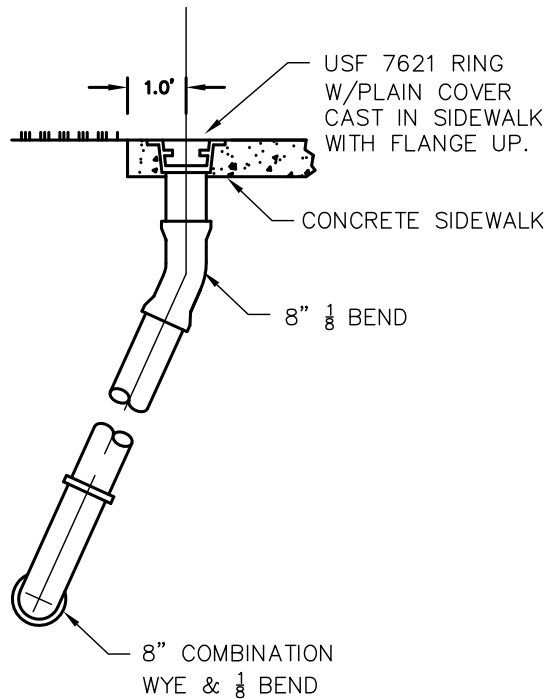

FRONT VIEW

ONE WAY CLEAN-OUT

CLEAN OUT DETAIL

NTS



**EDISON AVENUE GROUNDWATER DIVERSION UNDERDRAINS
CONTRACT 15-C-00035**

WEST SIDE UNDERDRAINS			
STATION	INVERT	GROUND ELEV.	APPROX. DEPTH
11+00	1.47	4.00	2.53
12+00	1.90	4.70	2.80
13+00	2.18	5.00	2.82
14+00	2.46	5.60	3.14
15+00	2.74	5.90	3.16
16+00	3.02	6.50	3.48
17+00	3.30	6.90	3.60
18+00	3.58	7.30	3.72
19+00	3.86	8.00	4.14
20+00	4.14	8.10	3.96
21+00	4.42	8.80	4.38
22+00	5.46	9.50	4.04
23+10	6.63	11.30	4.67

EAST SIDE UNDERDRAINS			
STATION	INVERT	GROUND ELEV.	APPROX. DEPTH
11+00	1.60	4.00	2.40
12+00	2.10	4.50	2.40
13+00	2.42	5.00	2.58
14+00	2.68	5.60	2.92
15+00	2.94	6.10	3.16
16+00	3.20	6.40	3.20
17+00	3.46	7.00	3.54
18+00	3.72	7.40	3.68
19+00	3.98	7.90	3.92
20+00	4.24	8.30	4.06
21+00	4.50	8.50	4.00
22+00	5.55	9.70	4.15
23+10	6.70	11.20	4.50

SECTION 26 TOWNSHIP 29 SOUTH RANGE 18 EAST

CITY OF TAMPA HILLSBOROUGH COUNTY FLORIDA

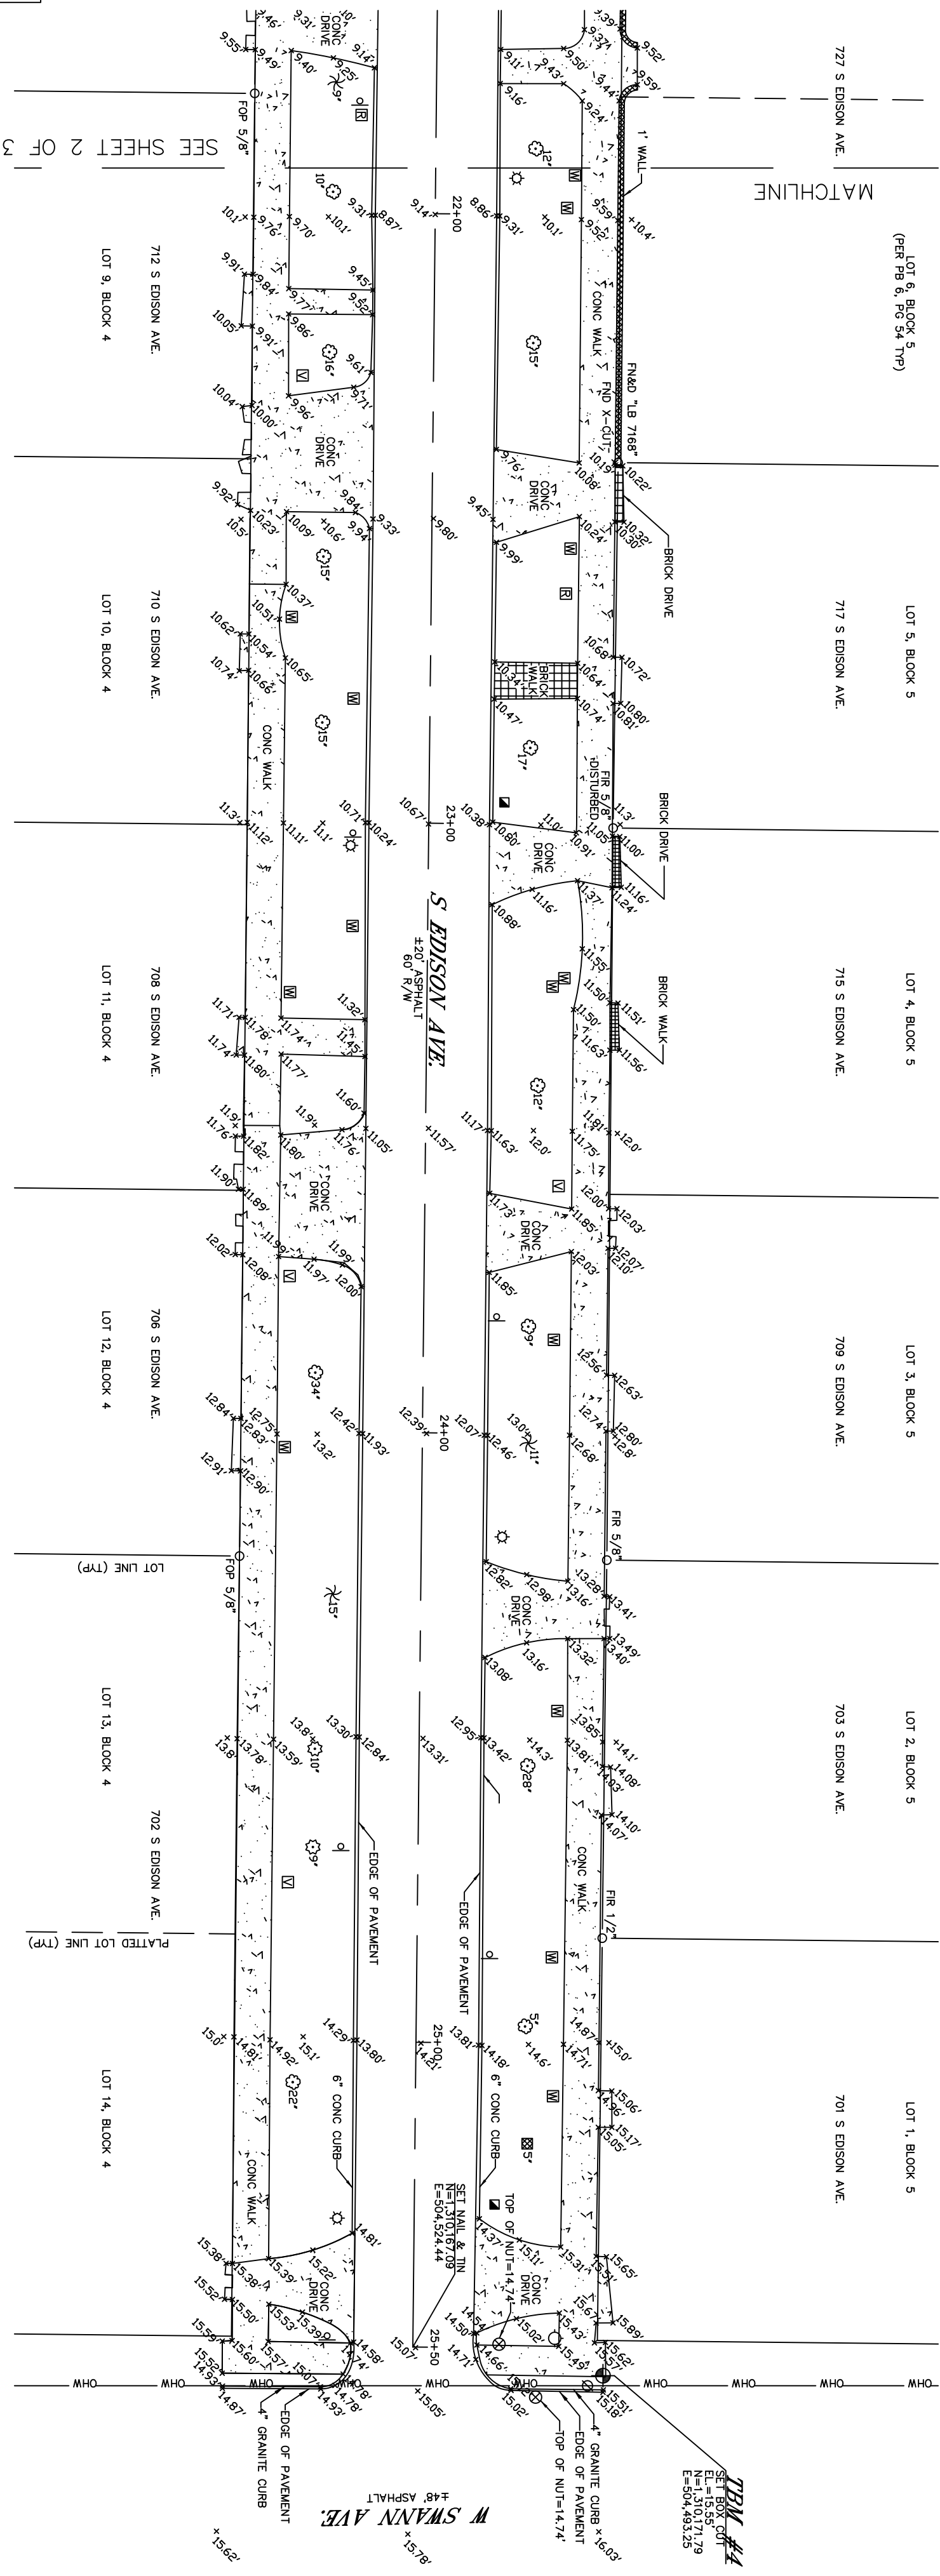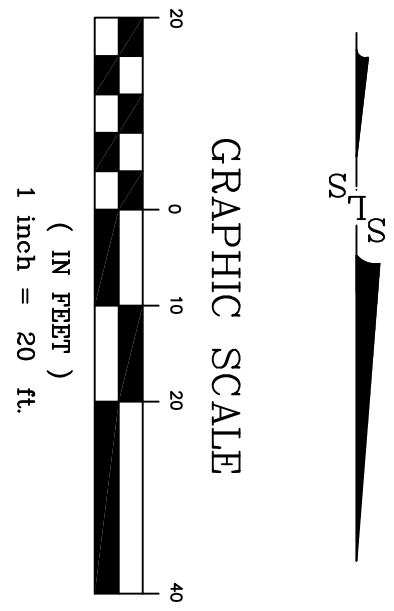

LEGEND
NOT TO SCALE

FRP	FOUND CAPPED IRON PIPE (SIZE NOTED)	FRP	FOUND CAPPED IRON PIPE (SIZE NOTED)
FRP	FOUND CONCRETE MONUMENT (SIZE NOTED)	FRP	FOUND CONCRETE MONUMENT (SIZE NOTED)
FRP	FOUND IRON PIPE (SIZE NOTED)	FRP	FOUND IRON PIPE (SIZE NOTED)
FRP	FOUND VALVE & BRASS DISK	FRP	FOUND VALVE & BRASS DISK
FRP	FOUND PAVEMENT SPRIKE	FRP	FOUND PAVEMENT SPRIKE
FRP	FOUND PROFESSIONAL SURVEYOR'S MARK	FRP	FOUND PROFESSIONAL SURVEYOR'S MARK
FRP	SET 1/2" CAPPED IRON ROD TA 4913*	FRP	SET 1/2" CAPPED IRON ROD TA 4913*
FRP	LICENSED BUSINESS DISK TA 4913*	FRP	LICENSED BUSINESS DISK TA 4913*
FRP	PROFESSIONAL LAND SURVEYOR	FRP	PROFESSIONAL LAND SURVEYOR
FRP	DESCRIPTION	FRP	DESCRIPTION
FRP	FIELD MEASURED	FRP	FIELD MEASURED
FRP	PLAT BOOK	FRP	PLAT BOOK
FRP	PAGE OF BEGINNING	FRP	PAGE OF BEGINNING
FRP	POINT OF COMMENCEMENT	FRP	POINT OF COMMENCEMENT
FRP	BLM	FRP	BLM
FRP	FINISH FLOOR ELEVATION	FRP	FINISH FLOOR ELEVATION
FRP	OFFICIAL RECORDS BOOK NUMBER	FRP	OFFICIAL RECORDS BOOK NUMBER
FRP	TEMPORARY BENCHMARK	FRP	TEMPORARY BENCHMARK
FRP	TOP OF BANK	FRP	TOP OF BANK
FRP	TYPICAL SURVEY	FRP	TYPICAL SURVEY
FRP	UNDERGROUND	FRP	UNDERGROUND
FRP	BARB WIRE FENCE	FRP	BARB WIRE FENCE
FRP	WOOD PAVEMENT	FRP	WOOD PAVEMENT
FRP	CURB AND GUTTER	FRP	CURB AND GUTTER
FRP	VALETT CURB AND CUTTER	FRP	VALETT CURB AND CUTTER
FRP	CONCRETE METAL PIPE	FRP	CONCRETE METAL PIPE
FRP	ELIPTICAL REINFORCED CONCRETE PIPE	FRP	ELIPTICAL REINFORCED CONCRETE PIPE
FRP	HIGH DENSITY POLYETHYLENE PIPE	FRP	HIGH DENSITY POLYETHYLENE PIPE
FRP	REINFORCED CONCRETE PIPE	FRP	REINFORCED CONCRETE PIPE
FRP	CONCRETE END SECTION	FRP	CONCRETE END SECTION
FRP	GENERAL TELEPHONE AND ELECTRONICS	FRP	GENERAL TELEPHONE AND ELECTRONICS
FRP	MANHOLE	FRP	MANHOLE
FRP	OVERHEAD WRES (CABLE, TELEPHONE, ELECTRICAL)	FRP	OVERHEAD WRES (CABLE, TELEPHONE, ELECTRICAL)
FRP	PAINT OR FLAG MARKING ON CABLE TELEVISION LINE	FRP	PAINT OR FLAG MARKING ON CABLE TELEVISION LINE
FRP	PAINT OR FLAG MARKING ON ELECTRIC	FRP	PAINT OR FLAG MARKING ON ELECTRIC
FRP	PAINT OR FLAG MARKING ON GAS LINE	FRP	PAINT OR FLAG MARKING ON GAS LINE
FRP	PAINT OR FLAG MARKING ON RECLAIMED WATER	FRP	PAINT OR FLAG MARKING ON RECLAIMED WATER
FRP	PAINT OR FLAG MARKING ON SANITARY SEWER	FRP	PAINT OR FLAG MARKING ON SANITARY SEWER
FRP	PAINT OR FLAG MARKING ON TELEPHONE LINE	FRP	PAINT OR FLAG MARKING ON TELEPHONE LINE
FRP	PAINT OR FLAG MARKING ON WATER LINE	FRP	PAINT OR FLAG MARKING ON WATER LINE

TREE LEGEND
WITH SIZES (IN INCHES) AS NOTED

○	UNKNOWN
○	BAY
○	BURKHARD
○	CEDRAR
○	CHINA BERRY
○	CITRUS
○	OTHER WRTTLE
○	OPRESS
○	ROOF DRAIN
○	SANITARY MANHOLE
○	SIEN
○	STORM OR RAINAGE MANHOLE
○	SOIL BERING LOCATION
○	TELECOMMUNICATIONS MANHOLE
○	TELEPHONE BOX
○	TRAFFIC SIGNAL ACCESS BOX
○	VERZON ACCESS BOX
○	WATER MANHOLE
○	WATER VALVE
○	WATER METER BOX
○	WELL
○	WOOD LIGHT POLE
○	WOOD UTILITY POLE

SHEET 3 OF 3

	<p>SUNCOAST LAND SURVEYING, Inc.</p> <p>111 FOREST LAKES BOULEVARD OLDSMAR, FLA. 34677</p>	<p>TOPOGRAPHIC SURVEY S EDISON AVE @ BAYSHORE BLVD</p>	<p>DATE OF FIELD SURVEY: 10-15-14</p>	<p>Revisions</p> <table border="1"> <tr><td>4</td><td></td><td></td></tr> <tr><td>3</td><td></td><td></td></tr> <tr><td>2</td><td></td><td></td></tr> <tr><td>1</td><td></td><td></td></tr> </table>	4			3			2			1		
	4															
3																
2																
1																
<p>BOUNDARY - TOPOGRAPHIC - CONSTRUCTION STAKEOUT PH: (813) 854-1342 FAX: (813) 855-6890</p>	<p>PREPARED FOR: CITY OF TAMPA</p>	<p>DRAWING# 14037.DWG Checked by KOM Drawn by JJB</p>	<p>Project No. 14037 Field Book 284 Page 35-40</p>													

CONTRACT 15-C-00035; Edison Ave Groundwater Diverson Underdrains - Pre-Bid Meeting - 6/9/2015; 2:00p.m.

E-Mail to Register as a Plan Holder and E-Mail All Questions to; ContractAdministration@tampagov.net

Sign-In Sheet Please Print

City of Tampa, Contract Administration Department

	Name	Organization	E-Mail OR Phone
1	Jim Greiner, PE	Tampa Contract Administration Dept.	Jim.Greiner@tampagov.net
2	JILLIAN HOWARD	CAD - PC	JILLIAN.HOWARD@TAMPA.GOV.NET
3	FRANK WOODARD	COT - CAO	FRANK.WOODARD@TAMPAGOV.NET
4	Michael Miller	COT - Stormwater	Michael T. Miller @ Tampagov.net
5	MIKE DEKKA	KAMMENA ROOFS&S	QUOTES@KAMMENA.COM
6	VICTOR RIVERA	JPR Universal Construction LLC	JPR Universal @ Hot Mail . Com
7	Scott Harkness	URETEK / PermaForm	sharkness@uretekholding.com
8	CARMEN RODRIGUEZ	COT - CAO - PC	CARMEN.RODRIGUEZ@Tampagov.net
9			
10			
