



# CITY OF TAMPA

Bob Buckhorn, Mayor

CONTRACT ADMINISTRATION DEPARTMENT

Michael W. Chucran, Director

## ADDENDUM 2

DATE: February 8, 2019

### Contract 18-C-00040; New Tampa Recreation Center Addition

Bidders on the above referenced project are hereby notified that the following addendum is made to the Contract Documents. BIDS TO BE SUBMITTED SHALL CONFORM TO THIS NOTICE.

- Item 1: Plans: Replace the Cover and sheets A2.3, A3.1, A4.1, A5.1, A5.2, A9.1 and A9.2 with the attached revised Cover and sheets A2.3, A3.1, A4.1, A5.1, A5.2, A9.1 and A9.2.
- Item 2: Add to the Specifications the attached sections: Section 083326-Overhead Coiling – Service Doors, Section 102239 – Operable Panel Partitions, and Section 133419-Metal Building
- Item 3: Specifications; Section 133420- Metal Building Systems Supplemental; Part 2 – Products; 2.1A.1, Replace the first sentence with the following: Basis of design is the Kirby Building Systems.
- Item 4: Replace Specification Section 075520- Modified Bituminous Sheet Roofing with the attached Section 07550 –Modified Bitumen Membrane Roofing. No other roofing system will be considered for this project in accordance with the City's standardization program.
- Item 5: Specifications; Section 087100 – Door Hardware: On page 087100-8, after 3.3 Hardware Schedule, A., 1, Delete the remainder of the page beginning with "Hardware Sets".
- Item 6: Specifications; Section 087100 – Door Hardware: Replace pages 087100-9 to 087100-31 with the attached pages 087100-9 to 087100-11.

All other provisions of the Contract Documents and Specifications not in conflict with this Addendum shall remain in full force and effect. Questions are to be e-mailed to Contract Administration@tampagov.net.

*Jim Greiner*

Jim Greiner, P.E., Contract Management Supervisor















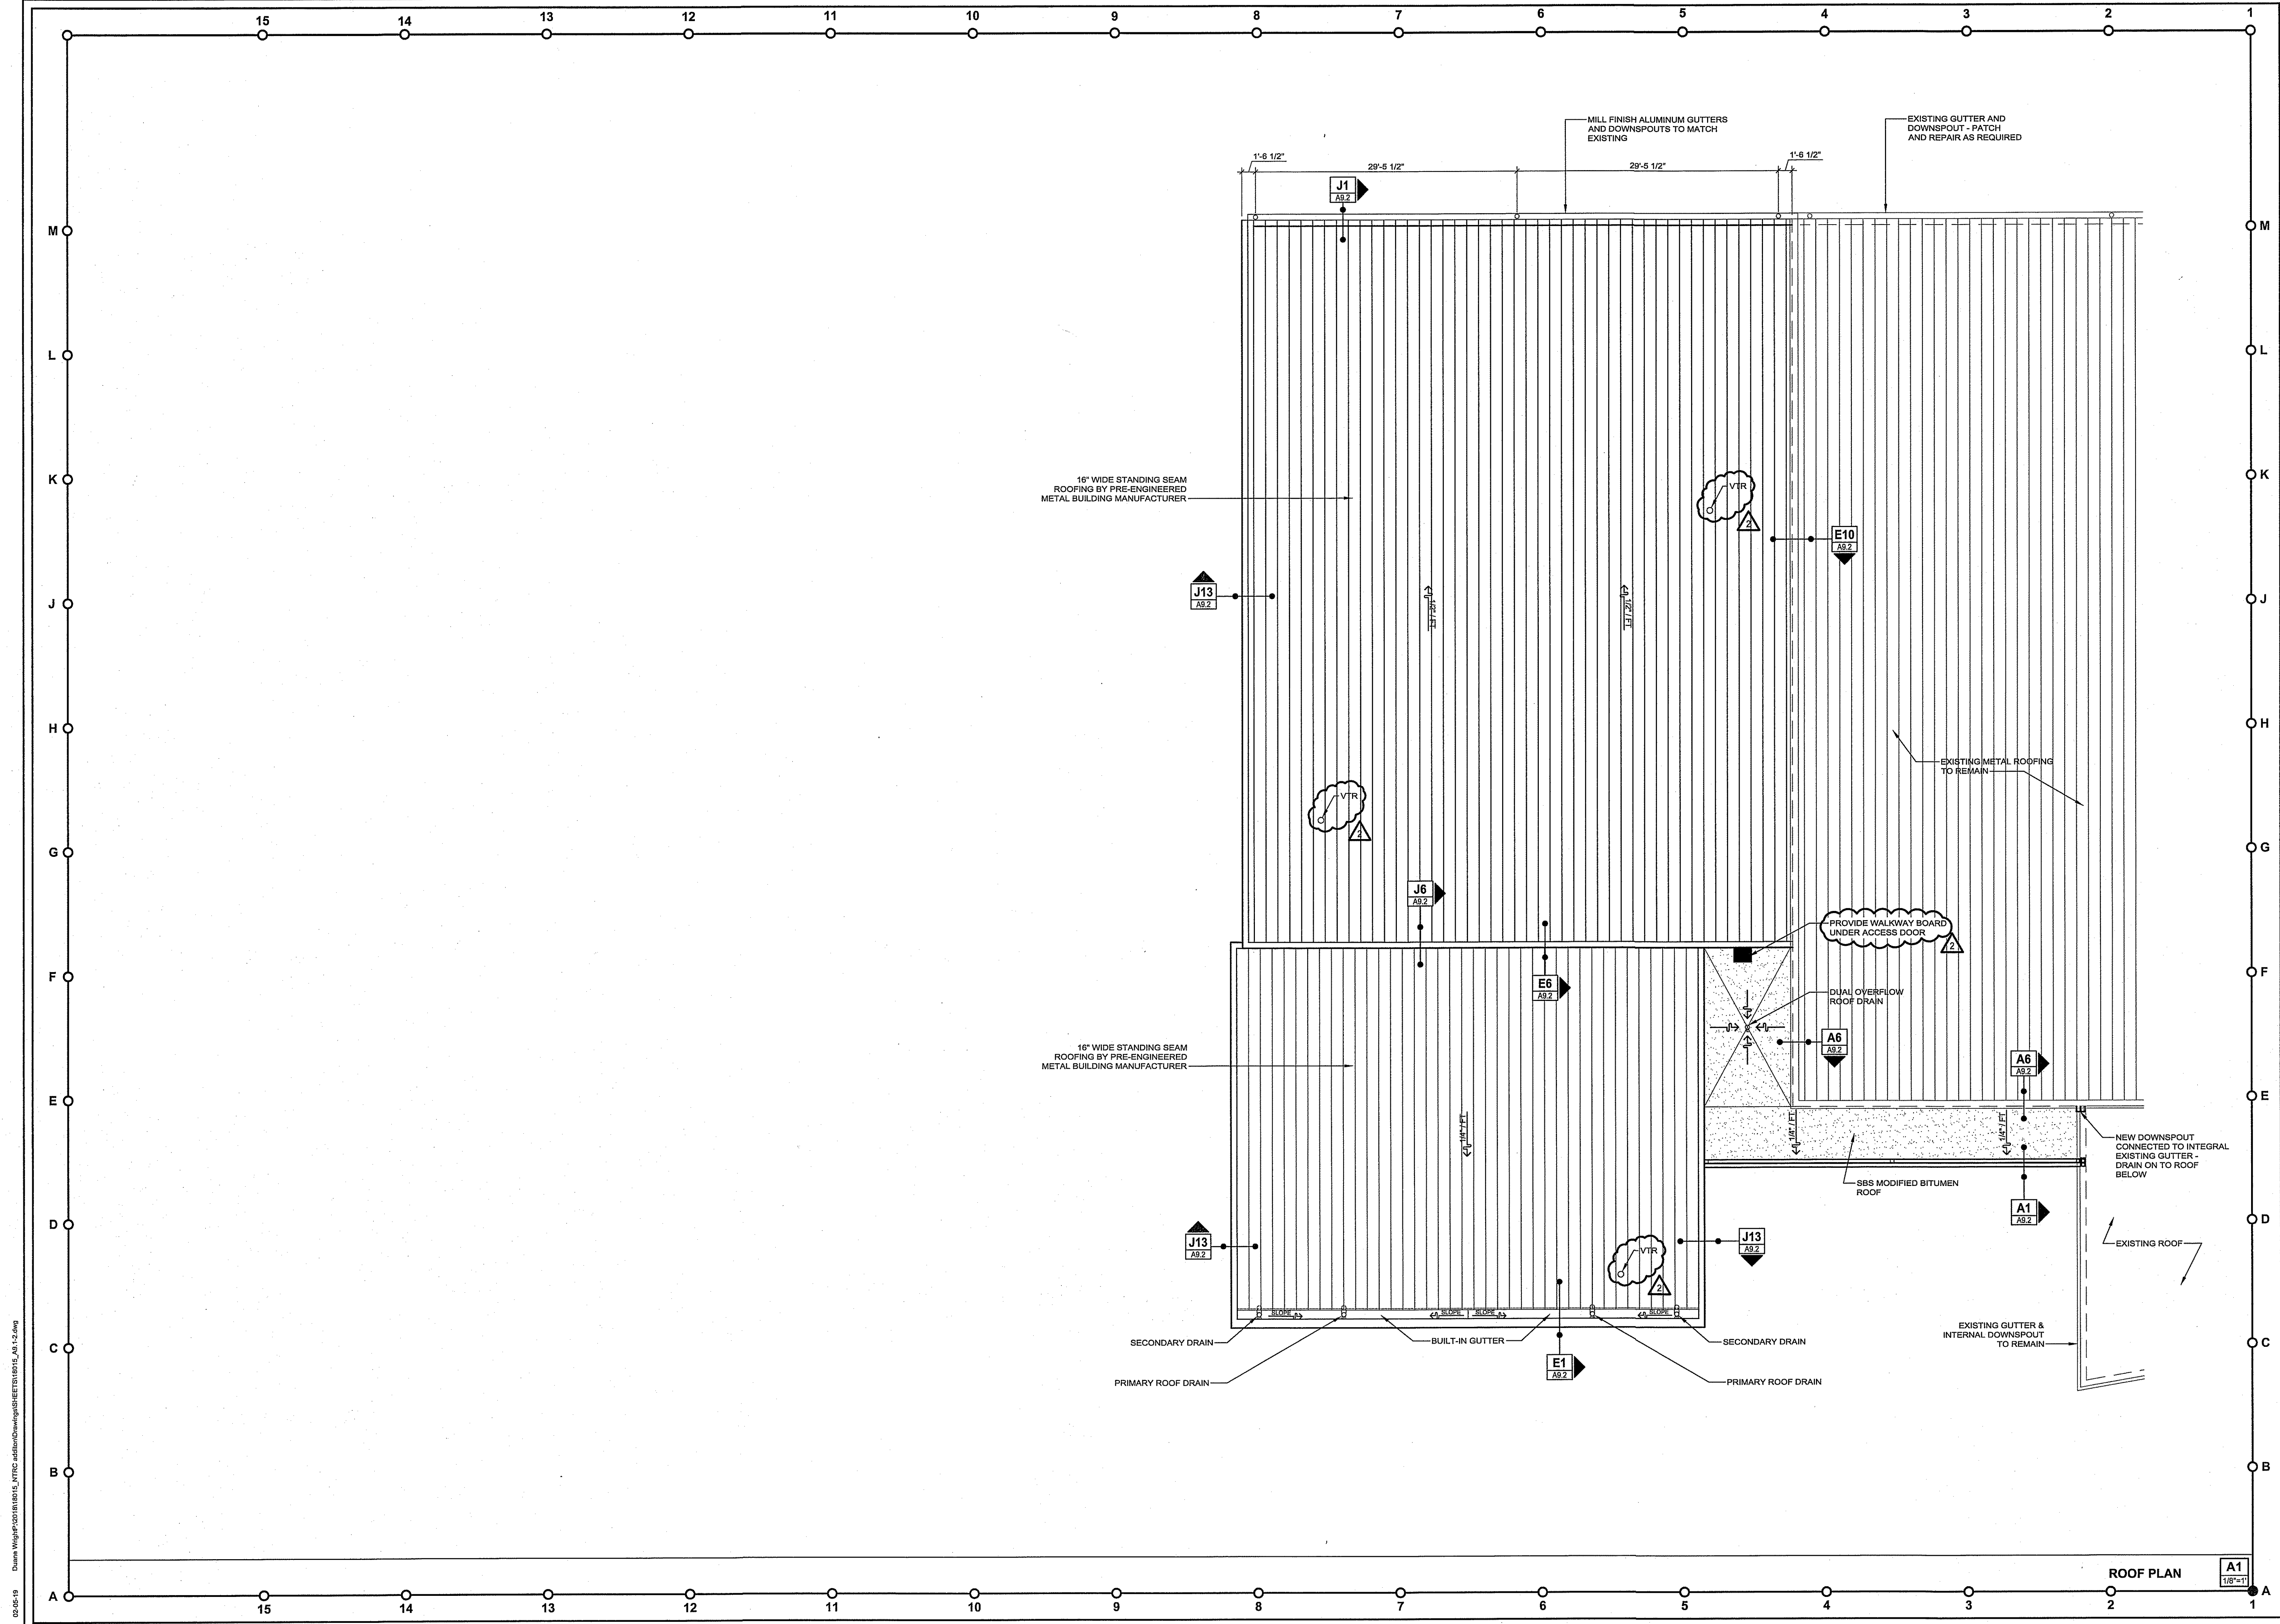


02-05-19 D:\new\p1011818015\_MTRG\_addition\Drawings\SHEETS\B0118\_A9.1.dwg

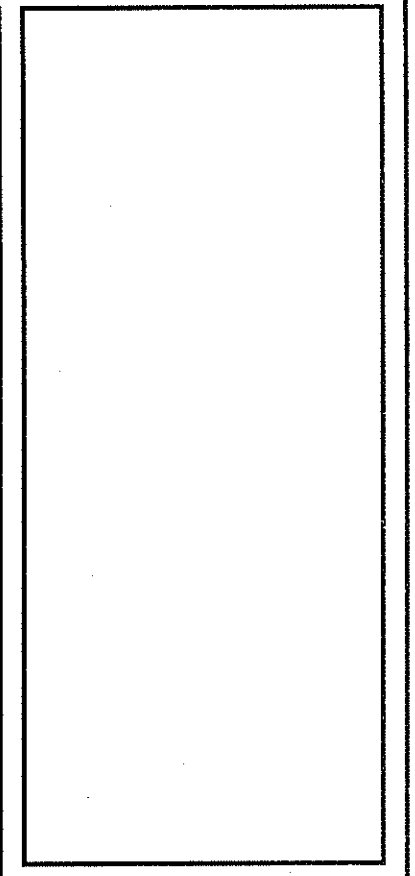

**FleischmanGarcia**  
 ARCHITECTURE • PLANNING • INTERIOR DESIGN  
 590 CATTLEMAN LANE, SUITE 4  
 TAMPA, FLORIDA 33606  
 PHONE (813) 251-4400  
 FAX (813) 251-4400  
 REGISTRATION NUMBER: AA 000123

**NEW TAMPA RECREATION CENTER ADDITION**  
 TAMPA, FL 33647

THE DESIGN AND DRAWING IS THE PROPERTY OF FLEISCHMANGARCIA. NO PART OF THIS DRAWING IS TO BE REPRODUCED OR TRANSMITTED IN ANY FORM OR BY ANY MEANS, ELECTRONIC OR MECHANICAL, WITHOUT THE WRITTEN PERMISSION OF FLEISCHMANGARCIA.

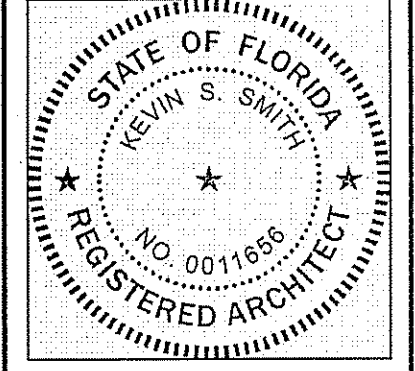

FGA PROJECT NUMBER  
18015


ISSUE DATE  
11/07/18

REVISIONS  
 △ DATE: -  
 △ DATE: 02-04-19  
 △ DATE: -

SHEET NUMBER  
A9.1

ROOF PLAN  
A1  
1/8"=1'



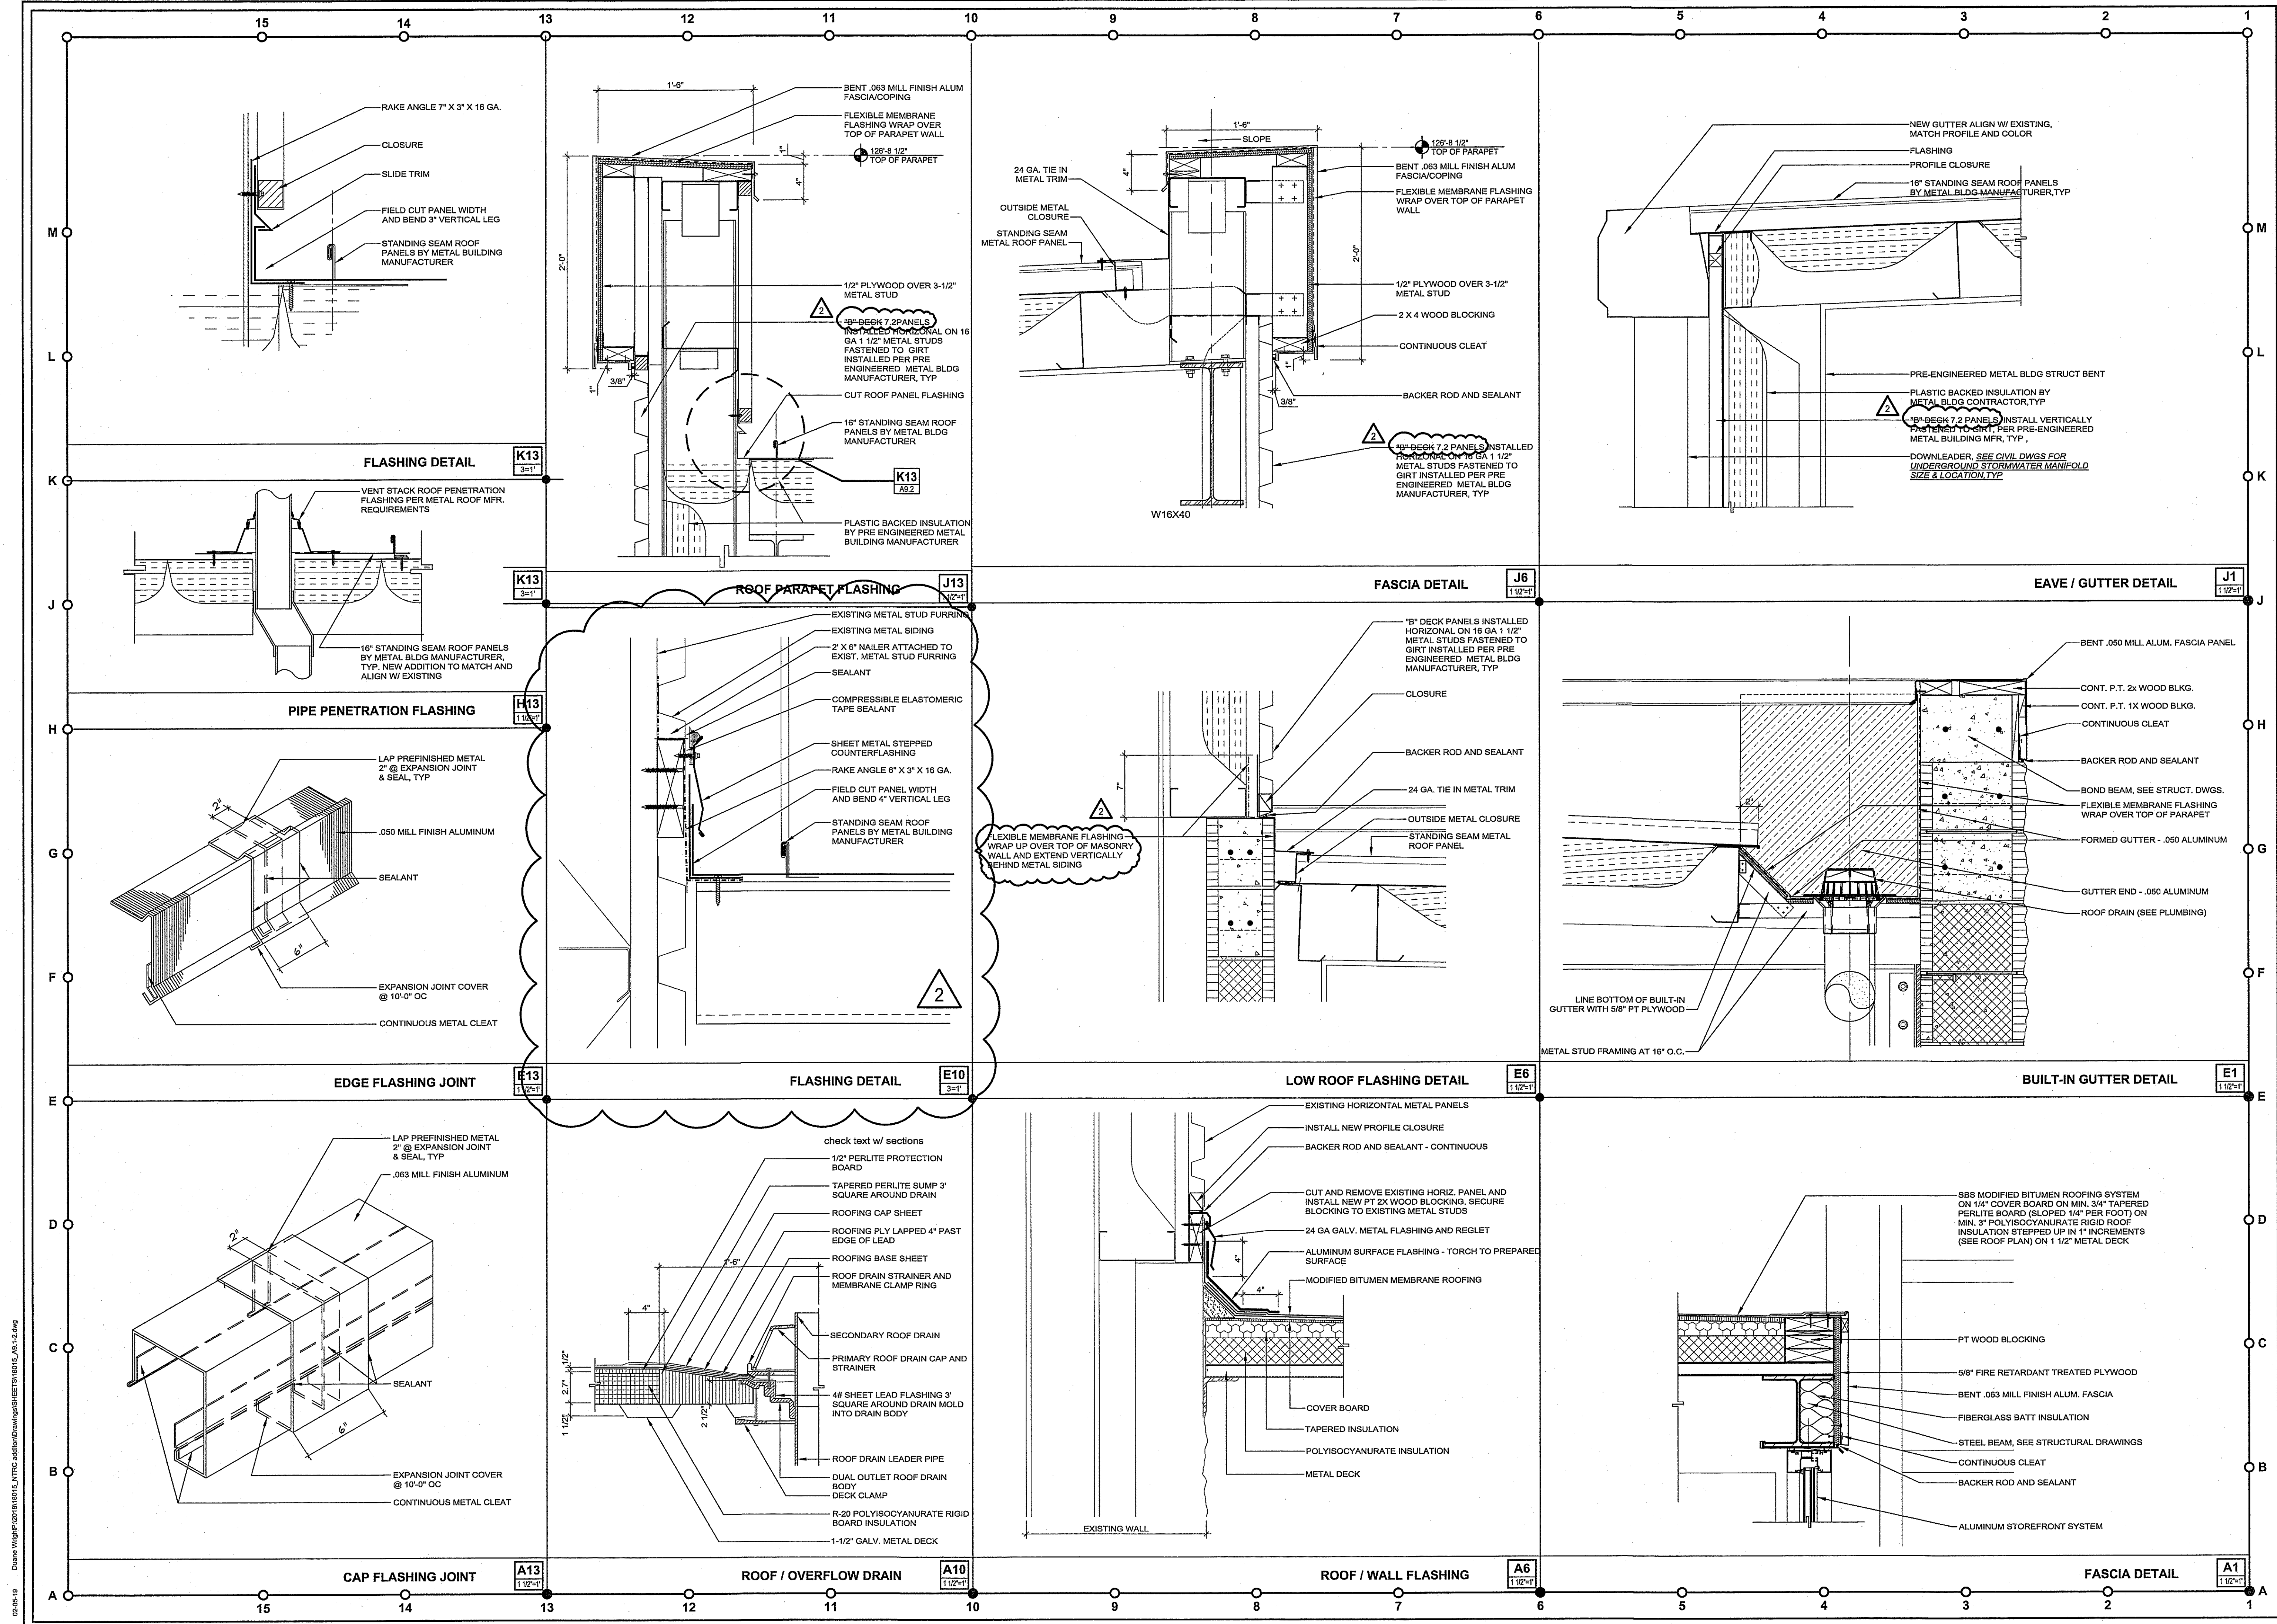

**FleischmanGarcia**  
 ARCHITECTURE • INTERIOR DESIGN  
 1900 EAST BAY AVENUE, SUITE 100  
 TAMPA, FL 33602  
 PHONE: (813) 251-4800  
 FAX: (813) 251-5800  
 REGISTRATION NUMBER: 141 000123

**NEW TAMPA RECREATION CENTER ADDITION**  
 TAMPA, FL 33647

THIS SET OF DRAWINGS IS THE PROPERTY OF FLEISCHMANGARCIA, INC. NO PART OF THIS SET OF DRAWINGS IS TO BE REPRODUCED OR TRANSMITTED IN ANY FORM OR BY ANY MEANS, ELECTRONIC OR MECHANICAL, INCLUDING PHOTOCOPYING, RECORDING, OR BY ANY INFORMATION STORAGE AND RETRIEVAL SYSTEM, WITHOUT THE WRITTEN PERMISSION OF FLEISCHMANGARCIA, INC.

STATE OF FLORIDA  
 REGISTERED ARCHITECT  
 NO. 0011685  
 KEVIN S. SMITH

FGA PROJECT NUMBER  
 18015

ISSUE DATE  
 11/07/18

REVISIONS  
 DATE: \_\_\_\_\_  
 DATE: 02-04-19  
 DATE: \_\_\_\_\_

SHEET NUMBER  
 A9.2

02-04-19 D:\new\p\18015\18015\_NTRC\_addition\Drawings\SHEETS\18015\_A9.2.dwg