

Tampa Construction Specifications
Contract 26-C-00046; Ybor City CRA 7th Avenue Street Resurfacing (Phase 3)

CITY OF TAMPA, FLORIDA

PLANS FOR

Contract 26-C-00046 Ybor City CRA 7th Avenue Street Resurfacing (Phase 3)

These Plans for the referenced projects come from uncontrolled sources and do not conform to WCAG 2.1 at level AA. Individuals with disabilities seeking assistance with the individual project plans or specifications should e-mail Contractadministration@tampagov.net.

City of Tampa

Contract Administration Department

Tampa Municipal Office Building

306 E Jackson Street #280A4N Fourth Floor

Tampa, Florida 33602

AUGUST 2026

CONTRACT PLANS COMPONENTS

ROADWAY

CITY OF TAMPA

ROADWAY PLANS

22-D-02003

TAMPA M.O.V.E.S. DESIGN

HILLSBOROUGH COUNTY

7TH AVENUE PEDESTRIAN MOBILITY & BRICKING PROJECT


INTERSECTIONS:

17TH ST, ANGEL OLIVA SENIOR ST,
19TH ST, AND 20TH STREET

Provision to
construction


INDEX OF ROADWAY PLANS

SHEET NO.	SHEET DESCRIPTION
1	KEY SHEET
2	TYPICAL SECTION
3	GENERAL NOTES
4 - 8	ROADWAY PLAN
9 - 13	SIGNING AND PAVEMENT MARKING PLANS
14	SUMMARY OF PAY ITEMS
15 - 22	SUMMARY OF QUANTITIES

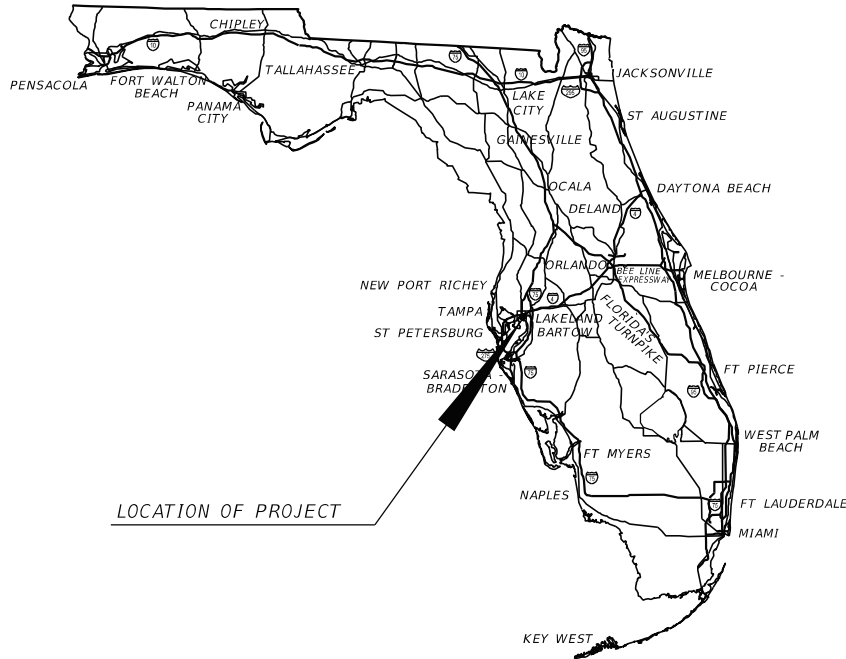


LOCATION OF PROJECT

BEGIN PROJECT
STA. 30+98.02

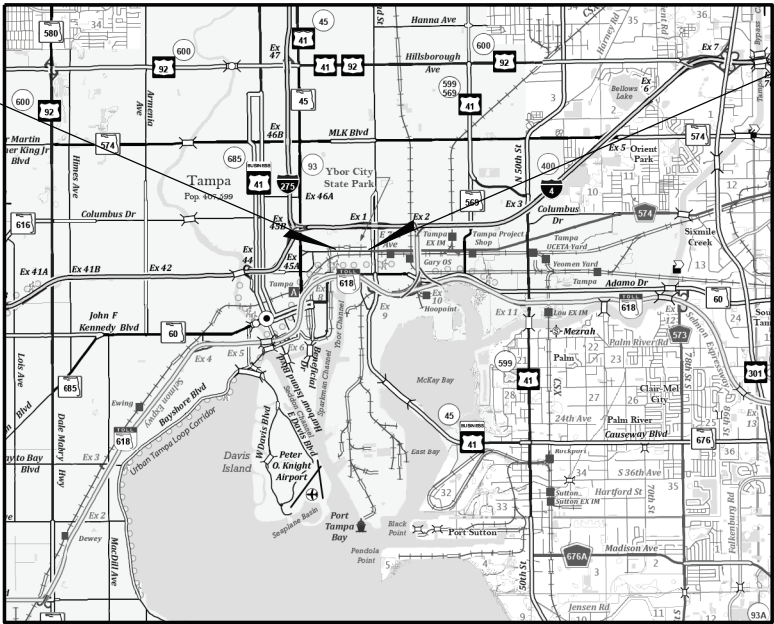

END PROJECT
STA. 44+44.03

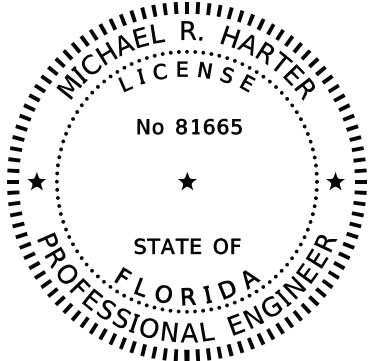

THIS ITEM HAS BEEN DIGITALLY
SIGNED AND SEALED BY

Michael R Harter

Digitally signed by Michael R Harter
DN: cn=Michael R Harter,
o=BRINDLEY PIETERS AND ASSOCIATES INC.,
c=US
Reason: I agree to specified portions of this document
Date: 2025.11.03 11:31:54-05'00'

ON THE DATE ADJACENT TO THE SEAL

PRINTED COPIES OF THIS DOCUMENT ARE
NOT CONSIDERED SIGNED AND SEALED
AND THE SIGNATURE MUST BE VERIFIED
ON ANY ELECTRONIC COPIES.

ROADWAY PLANS
ENGINEER OF RECORD:

MICHAEL R. HARTER, P.E.
P.E. LICENSE NUMBER 81665
BRINDLEY PIETERS & ASSOCIATES, INC
2600 MAITLAND CENTER PARKWAY, SUITE 180
MAITLAND, FLORIDA 32751
407-830-8700

CITY PROJECT MANAGER:

MICHELLE ADEJUMO, M.E., E.I.

GOVERNING STANDARD PLANS:

Florida Department of Transportation, FY2025-26 Standard Plans for Road and Bridge Construction and applicable Interim Revisions (IRs).


Standard Plans for Road Construction and associated IRs are available at the following website: <http://www.fdot.gov/design/standardplans>

GOVERNING STANDARD SPECIFICATIONS:

Florida Department of Transportation, 2025-26 Standard Specifications for Road and Bridge Construction at the following website: <http://www.fdot.gov/programmanagement/Implemented/SpecBooks>


SHEET
NO.

1

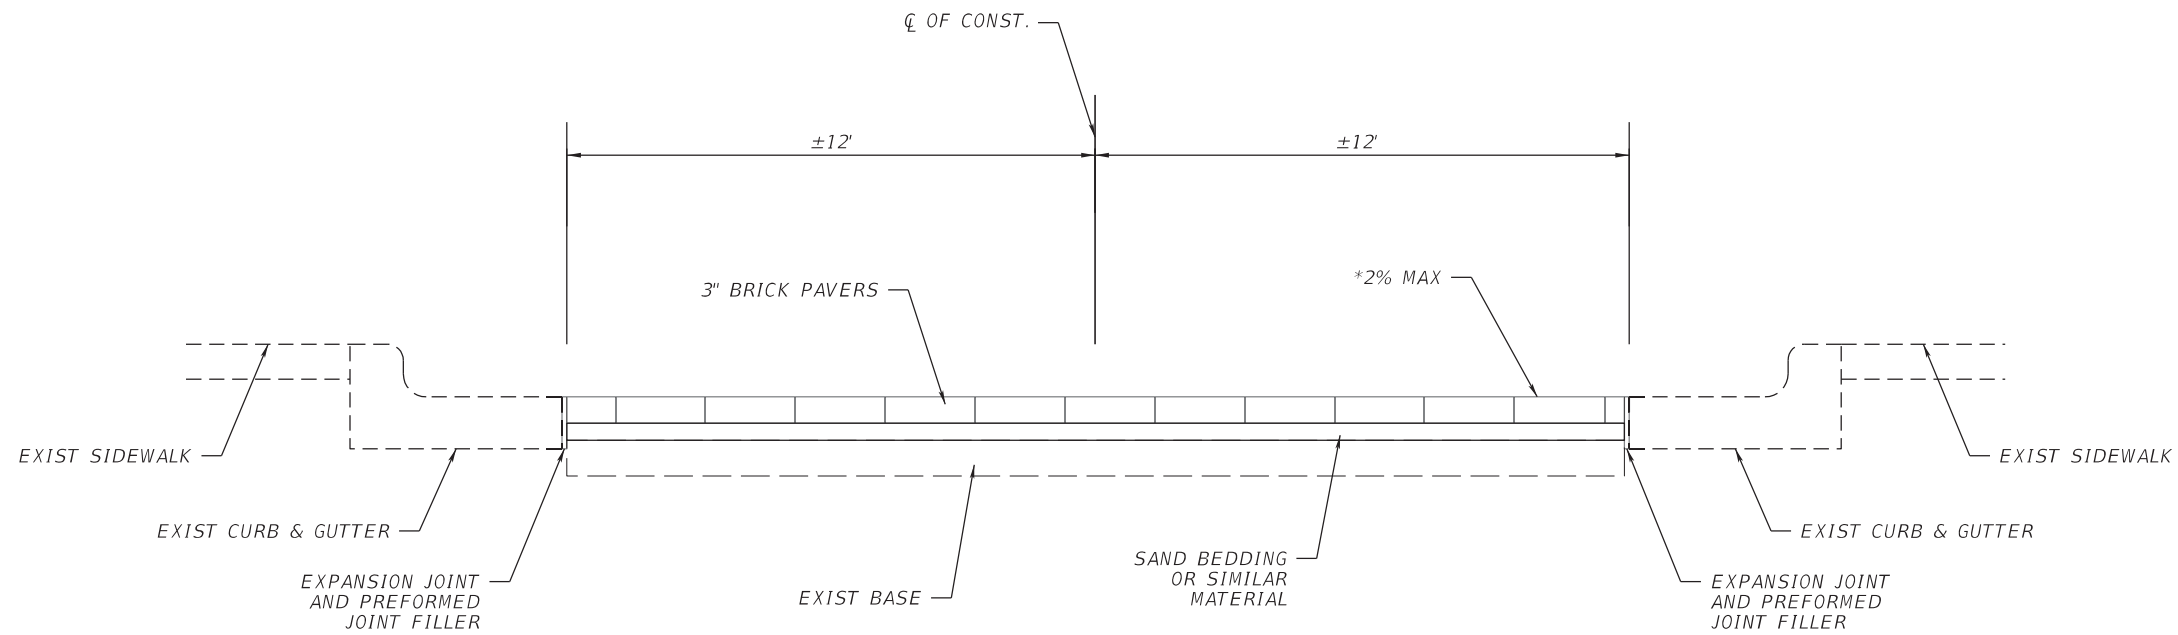

BRICK PAVEMENT TYPICAL SECTION
 STA. 30+98.02 TO STA. 31+83.59
 STA. 34+67.26 TO STA. 35+87.25
 STA. 38+69.63 TO STA. 39+88.00
~~STA. 42+09.62 TO STA. 44+44.03~~

* GRADE BASE TO 2% MAX

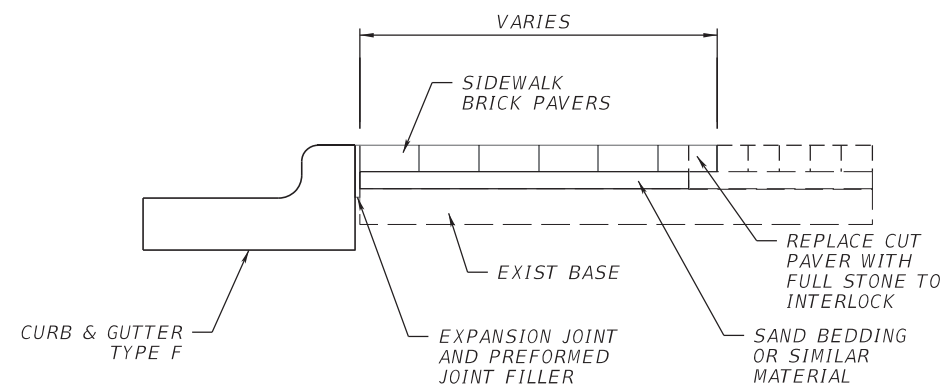

SIDEWALK PAVER DETAIL
 STA. 31+60.35 TO STA. 31+62.30 RT
~~STA. 42+16.40 TO STA. 42+94.19 RT~~
~~STA. 42+16.40 TO STA. 42+92.36 LT~~
~~STA. 43+65.61 TO STA. 44+28.14 LT~~
~~STA. 43+62.93 TO STA. 43+81.20 RT~~
~~STA. 44+01.20 TO STA. 44+41.41 RT~~

Provision to construction

Provision to construction

REVISIONS				ENGINEER OF RECORD		CITY OF TAMPA TAMPA M.O.V.E.S. DESIGN			TYPICAL SECTION	SHEET NO.
DATE	DESCRIPTION			MICHAEL R. HARTER, P.E. LICENSE NUMBER: 81665 BRINDLEY PIETERS & ASSOCIATES, INC. 2600 MAITLAND CENTER PKWY, STE. 180 MAITLAND, FL 32751		ROAD NO.	COUNTY	PROJECT ID		
						7TH AVE	HILLSBOROUGH	22-D-02003		2

GENERAL NOTES:

1.

BENCHMARK ELEVATIONS SHOWN ON THE PLANS ARE NORTH AMERICAN VERTICAL DATUM OF 1988 (NAVD 88).
2.

THE LOCATION(S) OF THE UTILITIES SHOWN IN THE PLANS (INCLUDING THOSE DESIGNATED VV,VH, AND VVH) BASED ON LIMITED INVESTIGATION TECHNIQUES AND SHOULD BE CONSIDERED APPROXIMATE ONLY. THE VERIFIED LOCATIONS/ELEVATIONS APPLY ONLY AT THE POINTS SHOWN. INTERPOLATIONS BETWEEN THE POINTS HAVE NOT BEEN VERIFIED.
3.

CALL SUNSHINE (1-800-432-4770) AT LEAST 48 HOURS PRIOR TO ANY CONSTRUCTION ACTIVITY.
4.

WHEN IN CONFLICT, UTILITY POLES, GAS LINES, UNDERGROUND ELECTRIC, TELEPHONE AND FIBER OPTIC CABLES WILL BE RELOCATED BY THE RESPECTIVE UTILITY OWNERS AT THEIR OWN EXPENSE AS DIRECTED BY THE ENGINEER.
5.

ALL SURVEY INFORMATION WAS OBTAINED FROM A LICENSED FLORIDA PROFESSIONAL SURVEYOR AND MAPPER AND UTILIZED AS SUPPORTING DATA IN THE PRODUCTION OF DESIGN PLANS AND FOR CONSTRUCTION ON SUBJECT PROJECT. THE PROFESSIONAL SURVEYOR AND MAPPER OF RECORD IS:

THOMAS J. GALLOWAY, P.S.M.
P.S.M. NO.: 6549
CPH CONSULTING, LLC
500 WEST FULTON STREET
SANFORD, FLORIDA 32771
PHONE NO.: 407-322-6841
6.

THE CONTRACTOR SHALL TAKE SPECIAL CARE NOT TO IMPACT ANY ITEMS OF HISTORICAL/CULTURAL SIGNIFICANCE, DISTINCTIVE CHARACTER, OR ARCHITECTURAL VALUE, INCLUDING BUT NOT LIMITED TO SIGNS, BENCHES, PLAQUES, AND/OR MARKERS. ANY QUESTIONS CAN BE DIRECTED TO
DENNIS FERNANDEZ
ARCHITECTURAL REVIEW AND HISTORIC PRESERVATION MGR, DEVELOPMENT & GROWTH MGMT
CITY OF TAMPA / 2555 E. HANNA AVE / TAMPA, FLORIDA 33610
P: 813-274-8919 / E: DENNIS.FERNANDEZ@TAMPAGOV.NET

TEMPORARY TRAFFIC CONTROL NOTES:

1.

SET UP WORK ZONE SIGNS IN ACCORDANCE WITH THE APPROPRIATE FDOT STANDARD INDEX 102 SERIES.
2.

TRAFFIC FLOW SHALL BE MAINTAINED ALONG AFFECTED ROADWAYS AT ALL TIMES.
3.

ACCESS TO BUSINESSES AND/OR RESIDENTIAL PROPERTIES SHALL BE MAINTAINED AT ALL TIMES.
4.

EXISTING DRAINAGE PATTERNS SHALL BE MAINTAINED AT ALL TIMES.

ROADWAY NOTES:

1.

ALL WORK, MATERIALS, AND TESTING PER CITY OF TAMPA PAVEMENT AND RIGHT OF WAY RESTORATION REQUIREMENTS.
2.

MATERIAL, TYPE AND THICKNESS OF ASPHALTIC CONCRETE PAVEMENT AND BASE PER CITY OF TAMPA PAVEMENT DESIGN STANDARDS.
3.

ANY HISTORICAL BRICK REMOVED MAY BE REUSED WITHIN THE PROJECT AS DIRECTED BY THE CITY'S PROJECT ADMINISTRATOR.
4.

ANY HISTORICAL BRICK REMOVED FROM STREETS AND NOT USED IN THE PROJECT SHALL BE COLLECTED, PALLETIZED, AND DELIVERED TO CITY OF TAMPA MOBILITY DEPARTMENT, TRANSPORTATION OPERATIONS DIVISION.
5.

UTILITY PULL BOXES AND VALVES SHALL BE ADUSTED TO MEET ADA GUIDELINES.
6.

TRASH CANS, BENCHES, AND INCEDENTALS IMPACTED BY CONSTRUCTION SHALL BE RELOCATED AS DIRECTED BY THE ENGINEER.
7.

SIDEWALK BRICK PAVERS PROPOSED SHALL BE INSTALLED TO MATCH AND ALIGN WITH THE EXISTING BRICK PATTERN.
8.

PROJECT LIMITS AND TIE-IN POINTS ARE APPROXIMATE AND MAY REQUIRE FIELD ADJUSTMENT(S) BY THE CONTRACTOR.

SIGNING AND PAVEMENT MARKING GENERAL NOTES:

1.


PAVEMENT MARKINGS SHALL BE PLACED AS SHOWN IN THE PLANS WITH THE APPROPRIATE FDOT DESIGN STANDARD INDEX AND MUTCD ADHERENCE. ALL PAVEMENT MARKINGS SHALL BE REINSTALLED ACCORDING TO EXISTING MARKINGS UNLESS OTHERWISE NOTED.
2.

THE SIGN AND PAVEMENT MARKING LOCATIONS ARE APPROXIMATE AND MAY REQUIRE FIELD ADJUSTMENT AS DIRECTED BY THE ENGINEER.
3.

EXISTING PAVEMENT MARKINGS THAT CONFLICT WITH PROPOSED PAVEMENT MARKINGS SHALL BE COMPLETELY REMOVED. REMOVAL SHALL BE ACCOMPLISHED BY PAVER REPLACEMENT OR BY OTHER APPROVED METHODS THAT DO NOT LEAVE ANY VISIBLE REMNANTS, INCLUDING SCARRING, GHOSTING, OR FADED STRIPING.
4.

ALL SIGNS ARE TO REMAIN UNLESS OTHERWISE NOTED IN PLANS. ANY EXISTING SIGN TO REMAIN THAT IS DISTURBED DURING CONSTRUCTION SHALL BE RESET TO CURRENT STANDARDS FOR HEIGHT, OFFSET AND METHOD OF INSTALLATION AT NO COST TO THE CITY.


REVISIONS				ENGINEER OF RECORD	CITY OF TAMPA TAMPA M.O.V.E.S. DESIGN			GENERAL NOTES	SHEET NO.
DATE	DESCRIPTION	DATE	DESCRIPTION	MICHAEL R. HARTER, P.E. LICENSE NUMBER: 81665 BRINDLEY PIETERS & ASSOCIATES, INC. 2600 MAITLAND CENTER PKWY, STE. 180 MAITLAND, FL 32751	ROAD NO.	COUNTY	PROJECT ID		3
					7TH AVE	HILLSBOROUGH	22-D-02003		

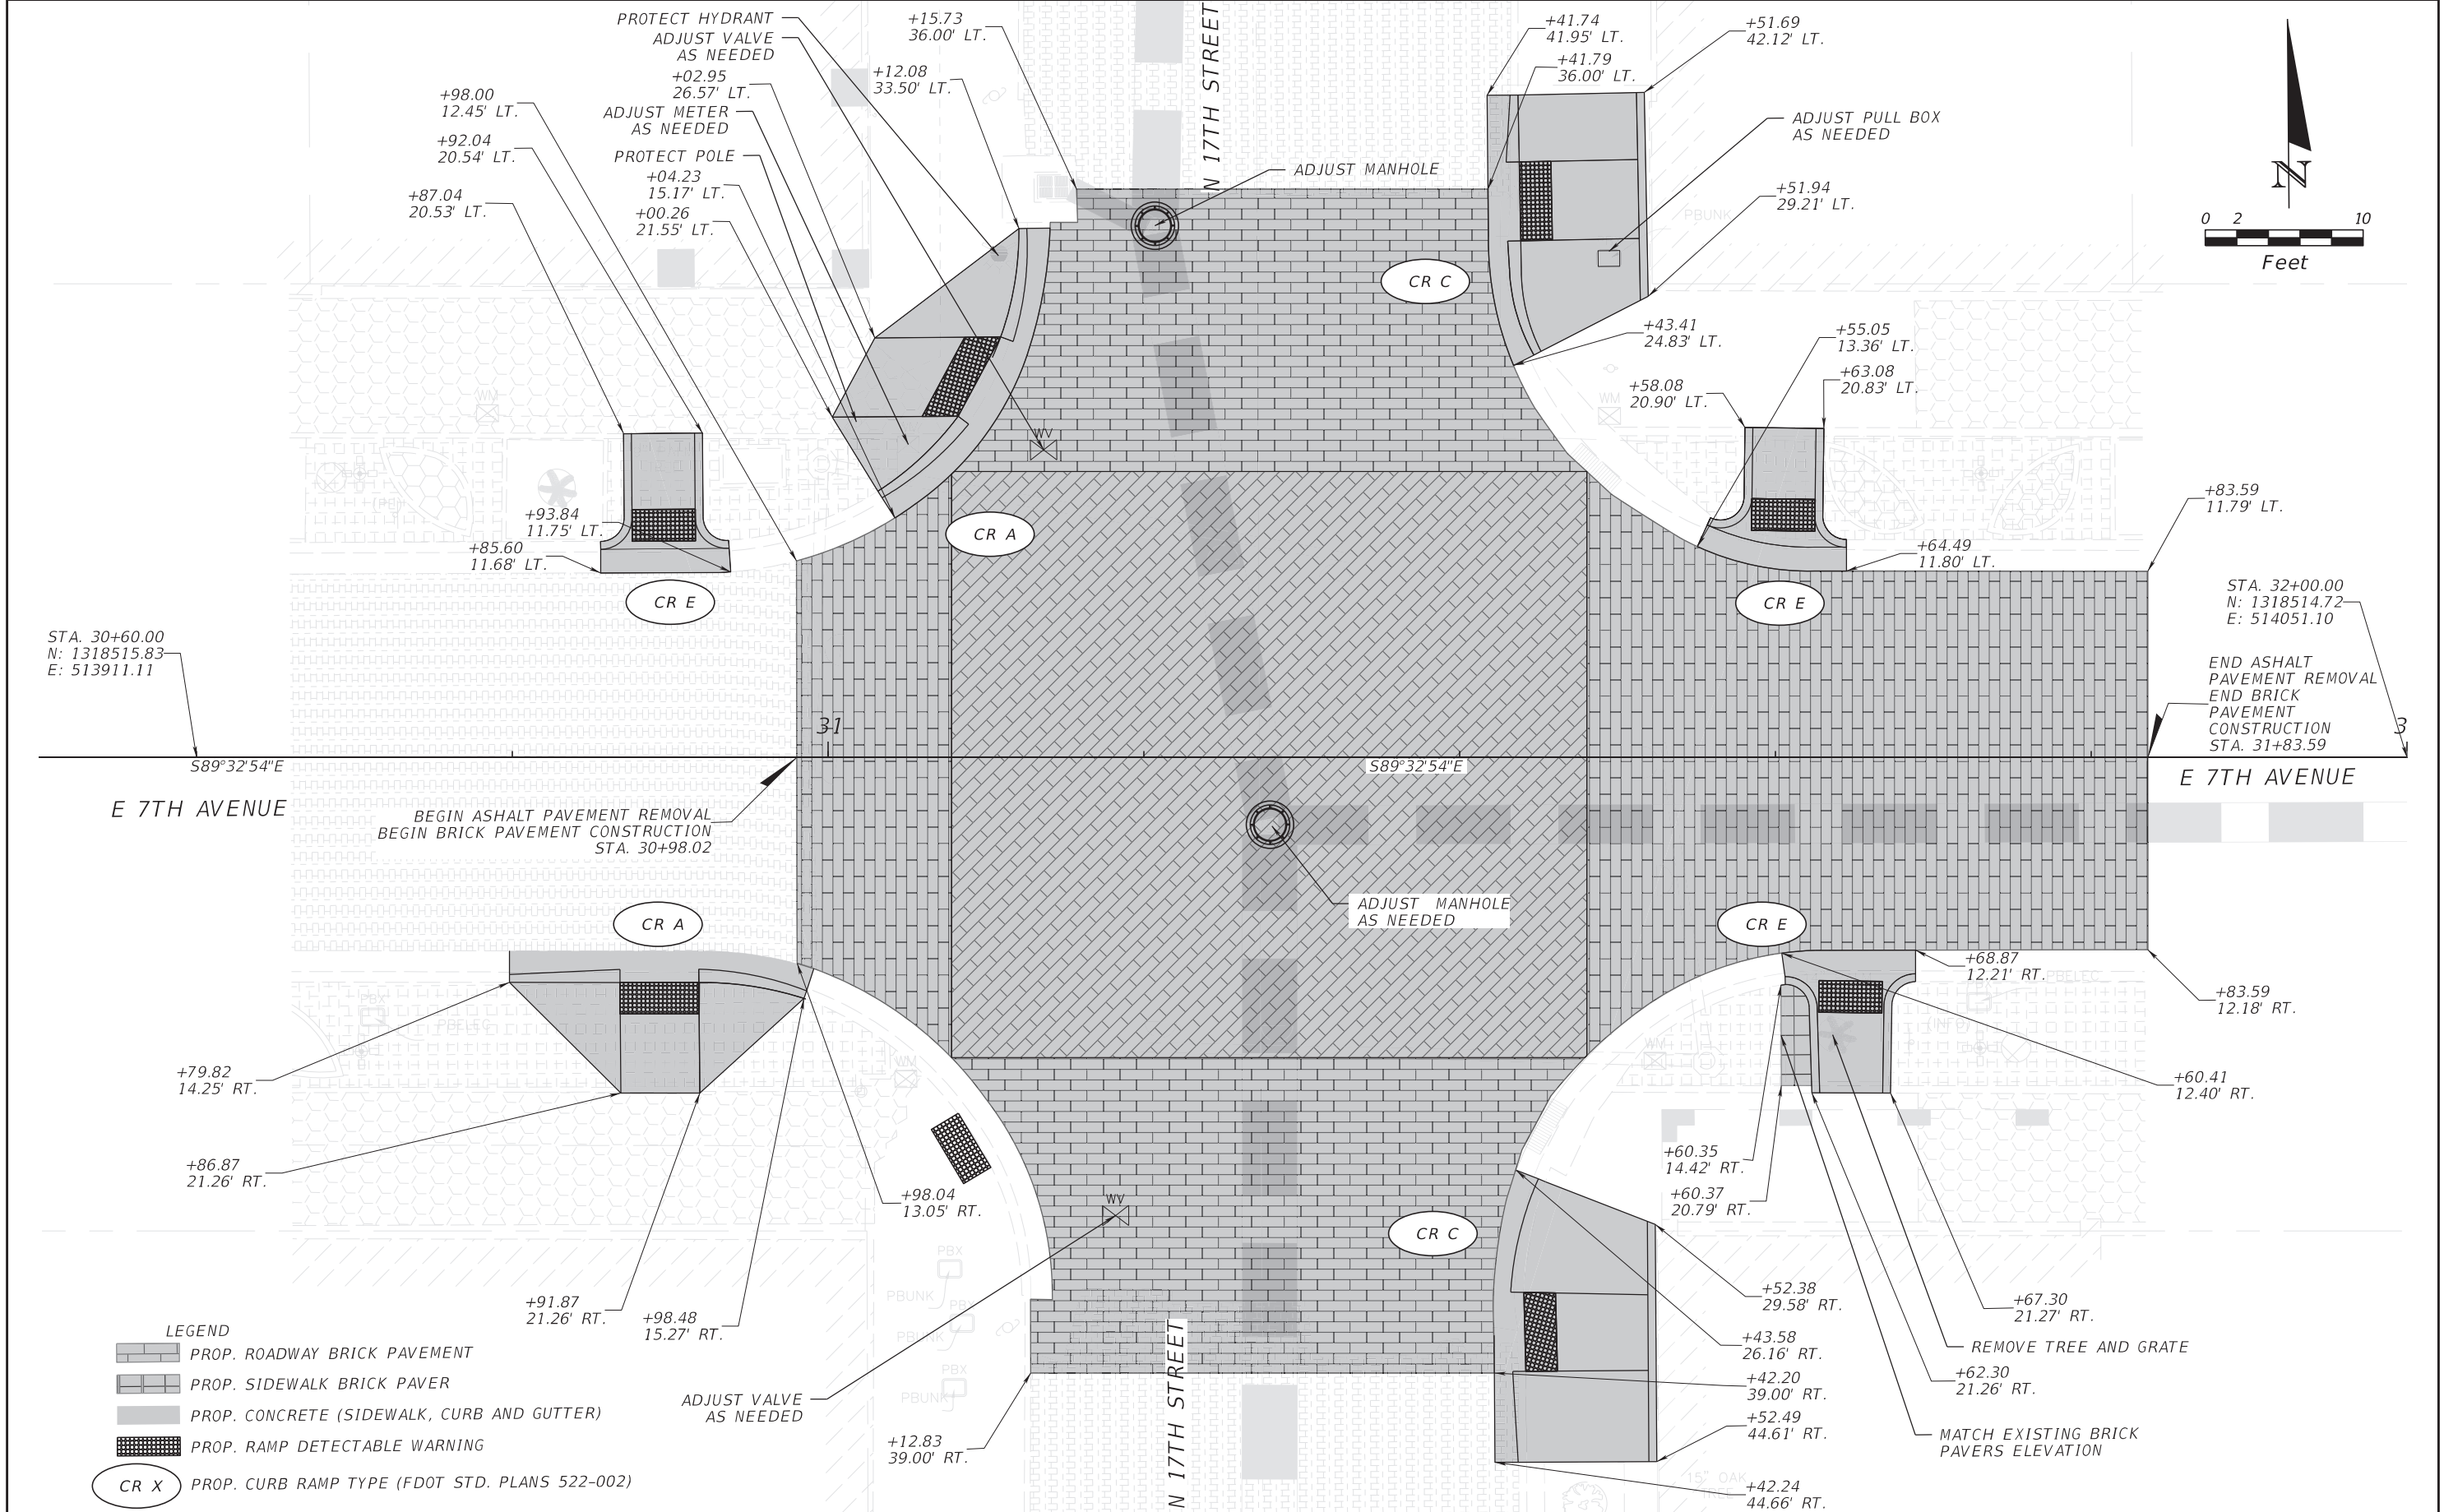

REVISIONS				ENGINEER OF RECORD	CITY OF TAMPA TAMPA M.O.V.E.S. DESIGN			ROADWAY PLAN	SHEET NO.
DATE	DESCRIPTION	DATE	DESCRIPTION		ROAD NO.	COUNTY	PROJECT ID		
					7TH AVE	HILLSBOROUGH	22-D-02003		4


MICHAEL R. HARTER, P.E.
LICENSE NUMBER: 81665
BRINDLEY PIETERS & ASSOCIATES, INC.
2600 MAITLAND CENTER PKWY, STE. 180
MAITLAND, FL 32751

THE OFFICIAL RECORD OF THIS SHEET IS THE ELECTRONIC FILE DIGITALLY SIGNED AND SEALED UNDER RULE 61G15-23.004, F.A.C.

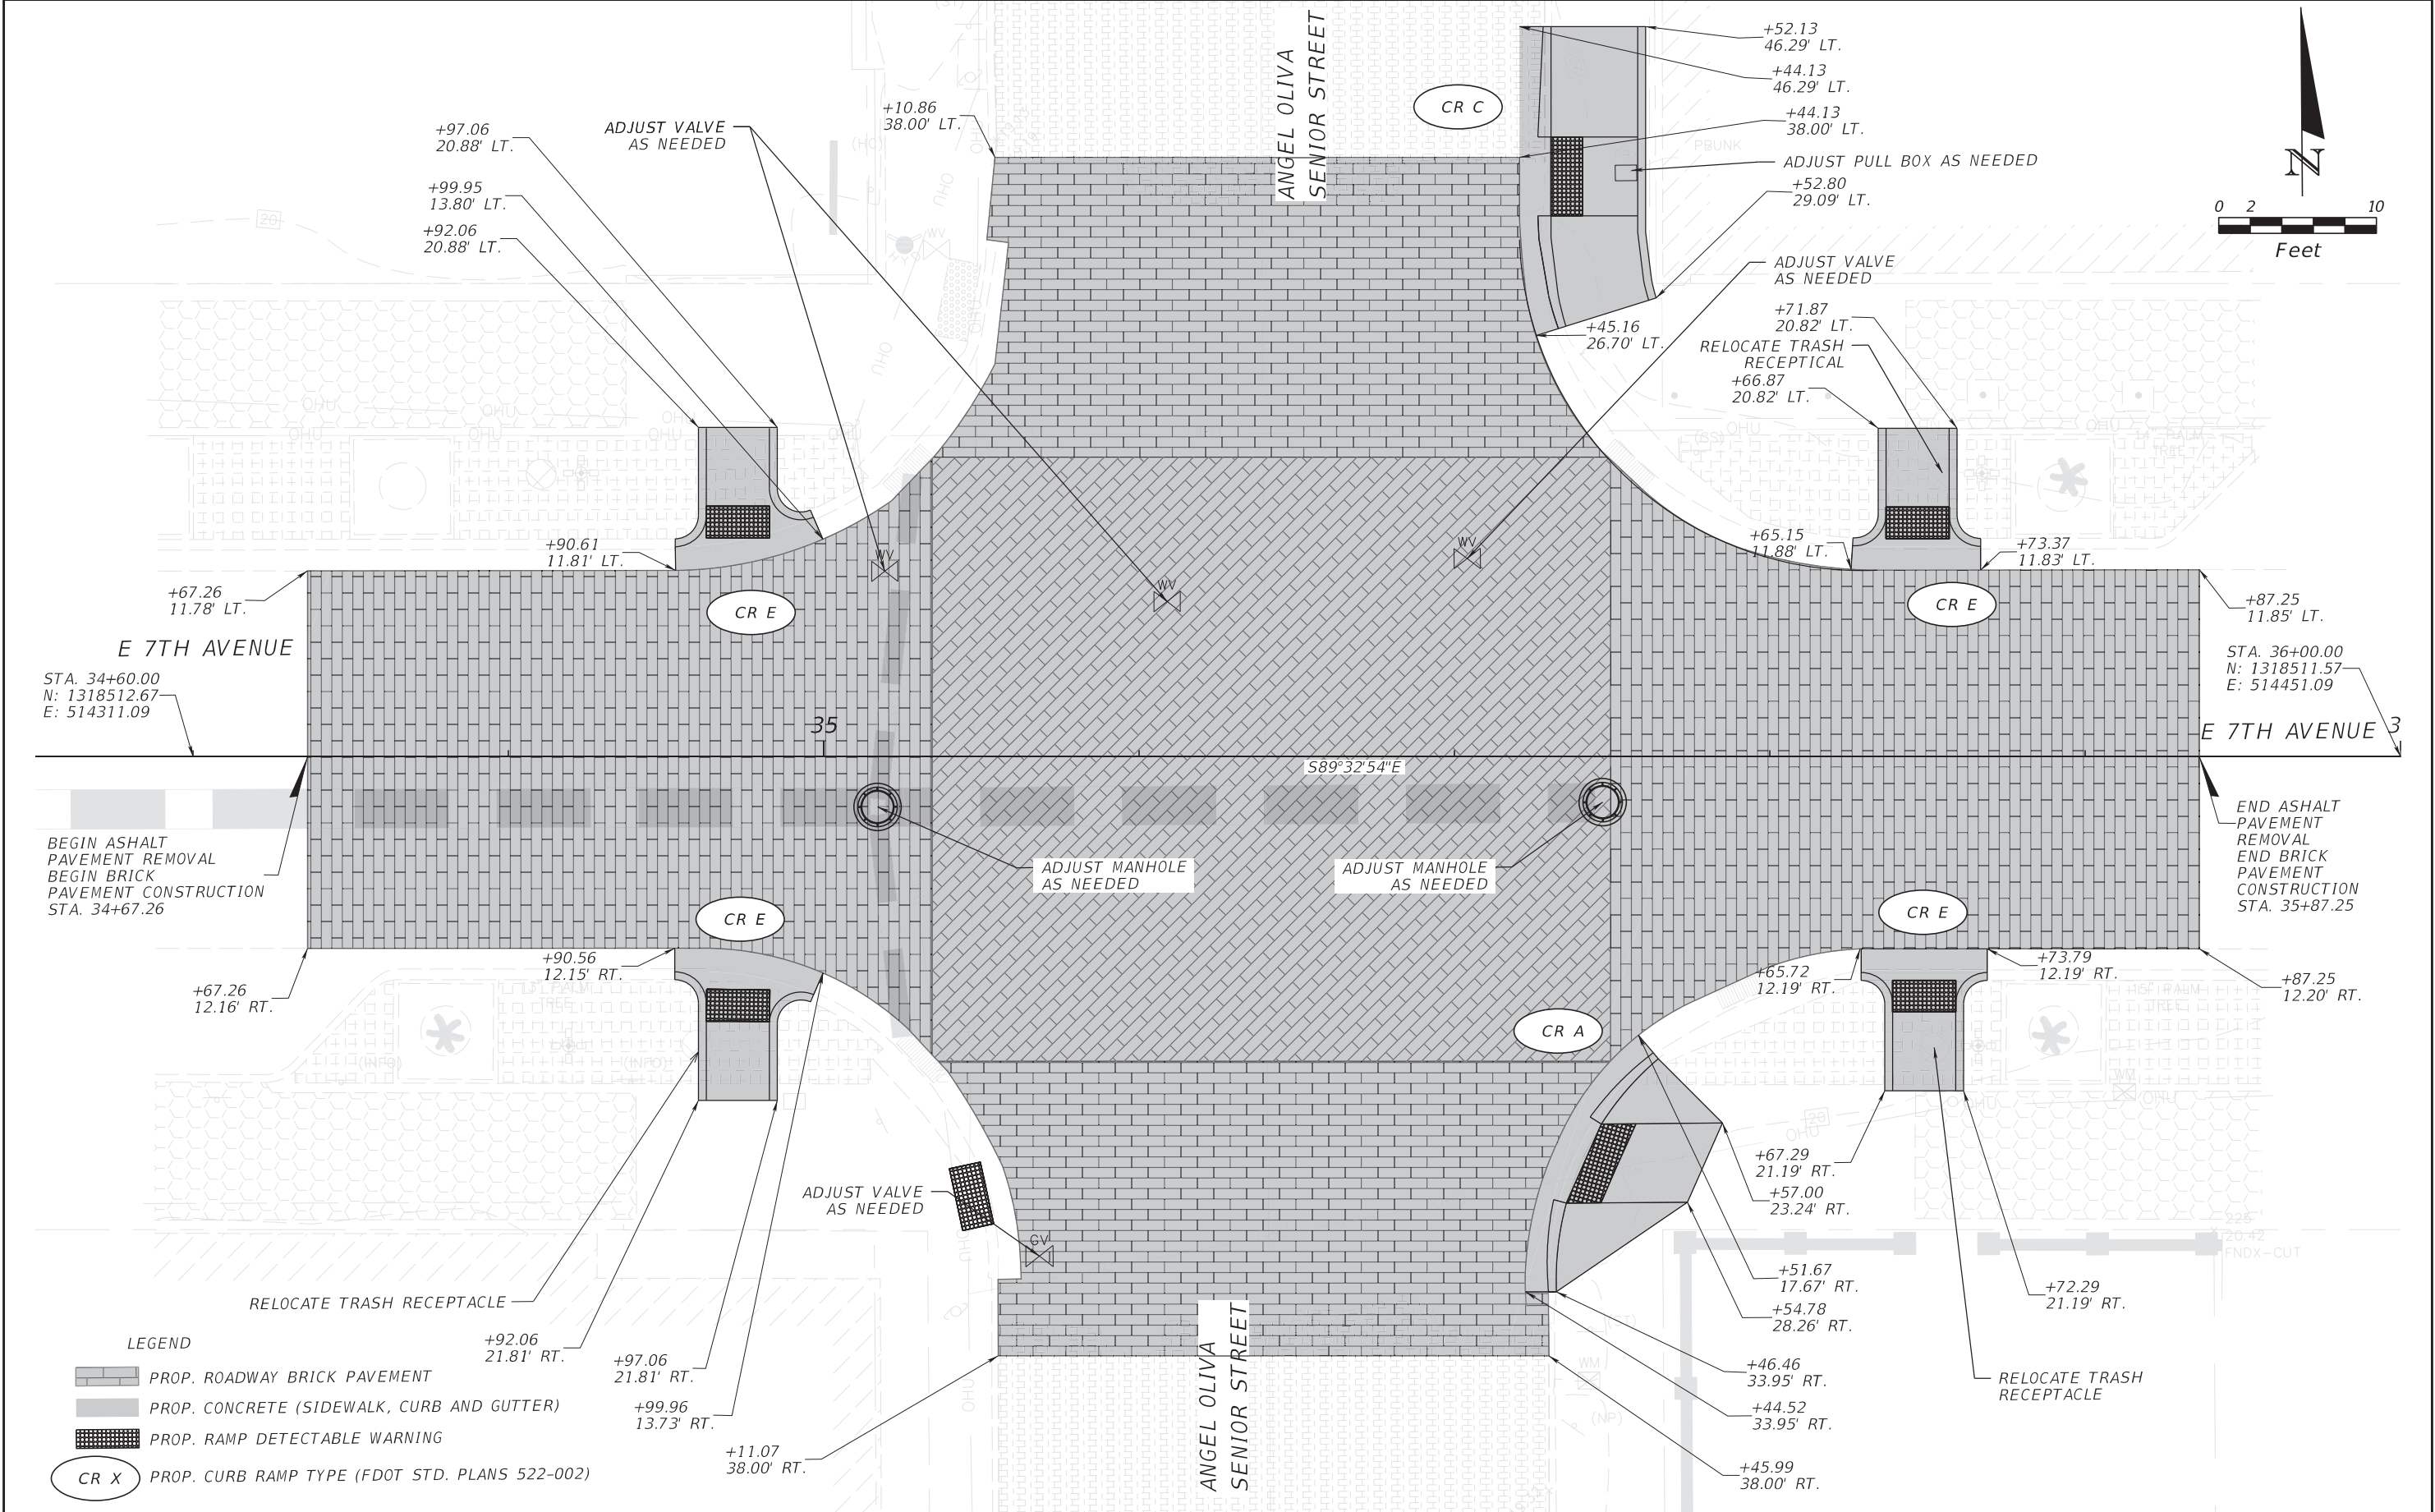

REVISIONS				ENGINEER OF RECORD		CITY OF TAMPA TAMPA M.O.V.E.S. DESIGN			ROADWAY PLAN	SHEET NO. 5
DATE	DESCRIPTION	DATE	DESCRIPTION	MICHAEL R. HARTER, P.E. LICENSE NUMBER: 81665 BRINDLEY PIETERS & ASSOCIATES, INC. 2600 MAITLAND CENTER PKWY, STE. 180 MAITLAND, FL 32751		ROAD NO.	COUNTY	PROJECT ID		
						7TH AVE	HILLSBOROUGH	22-D-02003		


THE OFFICIAL RECORD OF THIS SHEET IS THE ELECTRONIC FILE DIGITALLY SIGNED AND SEALED UNDER RULE 61G15-23.004, F.A.C.

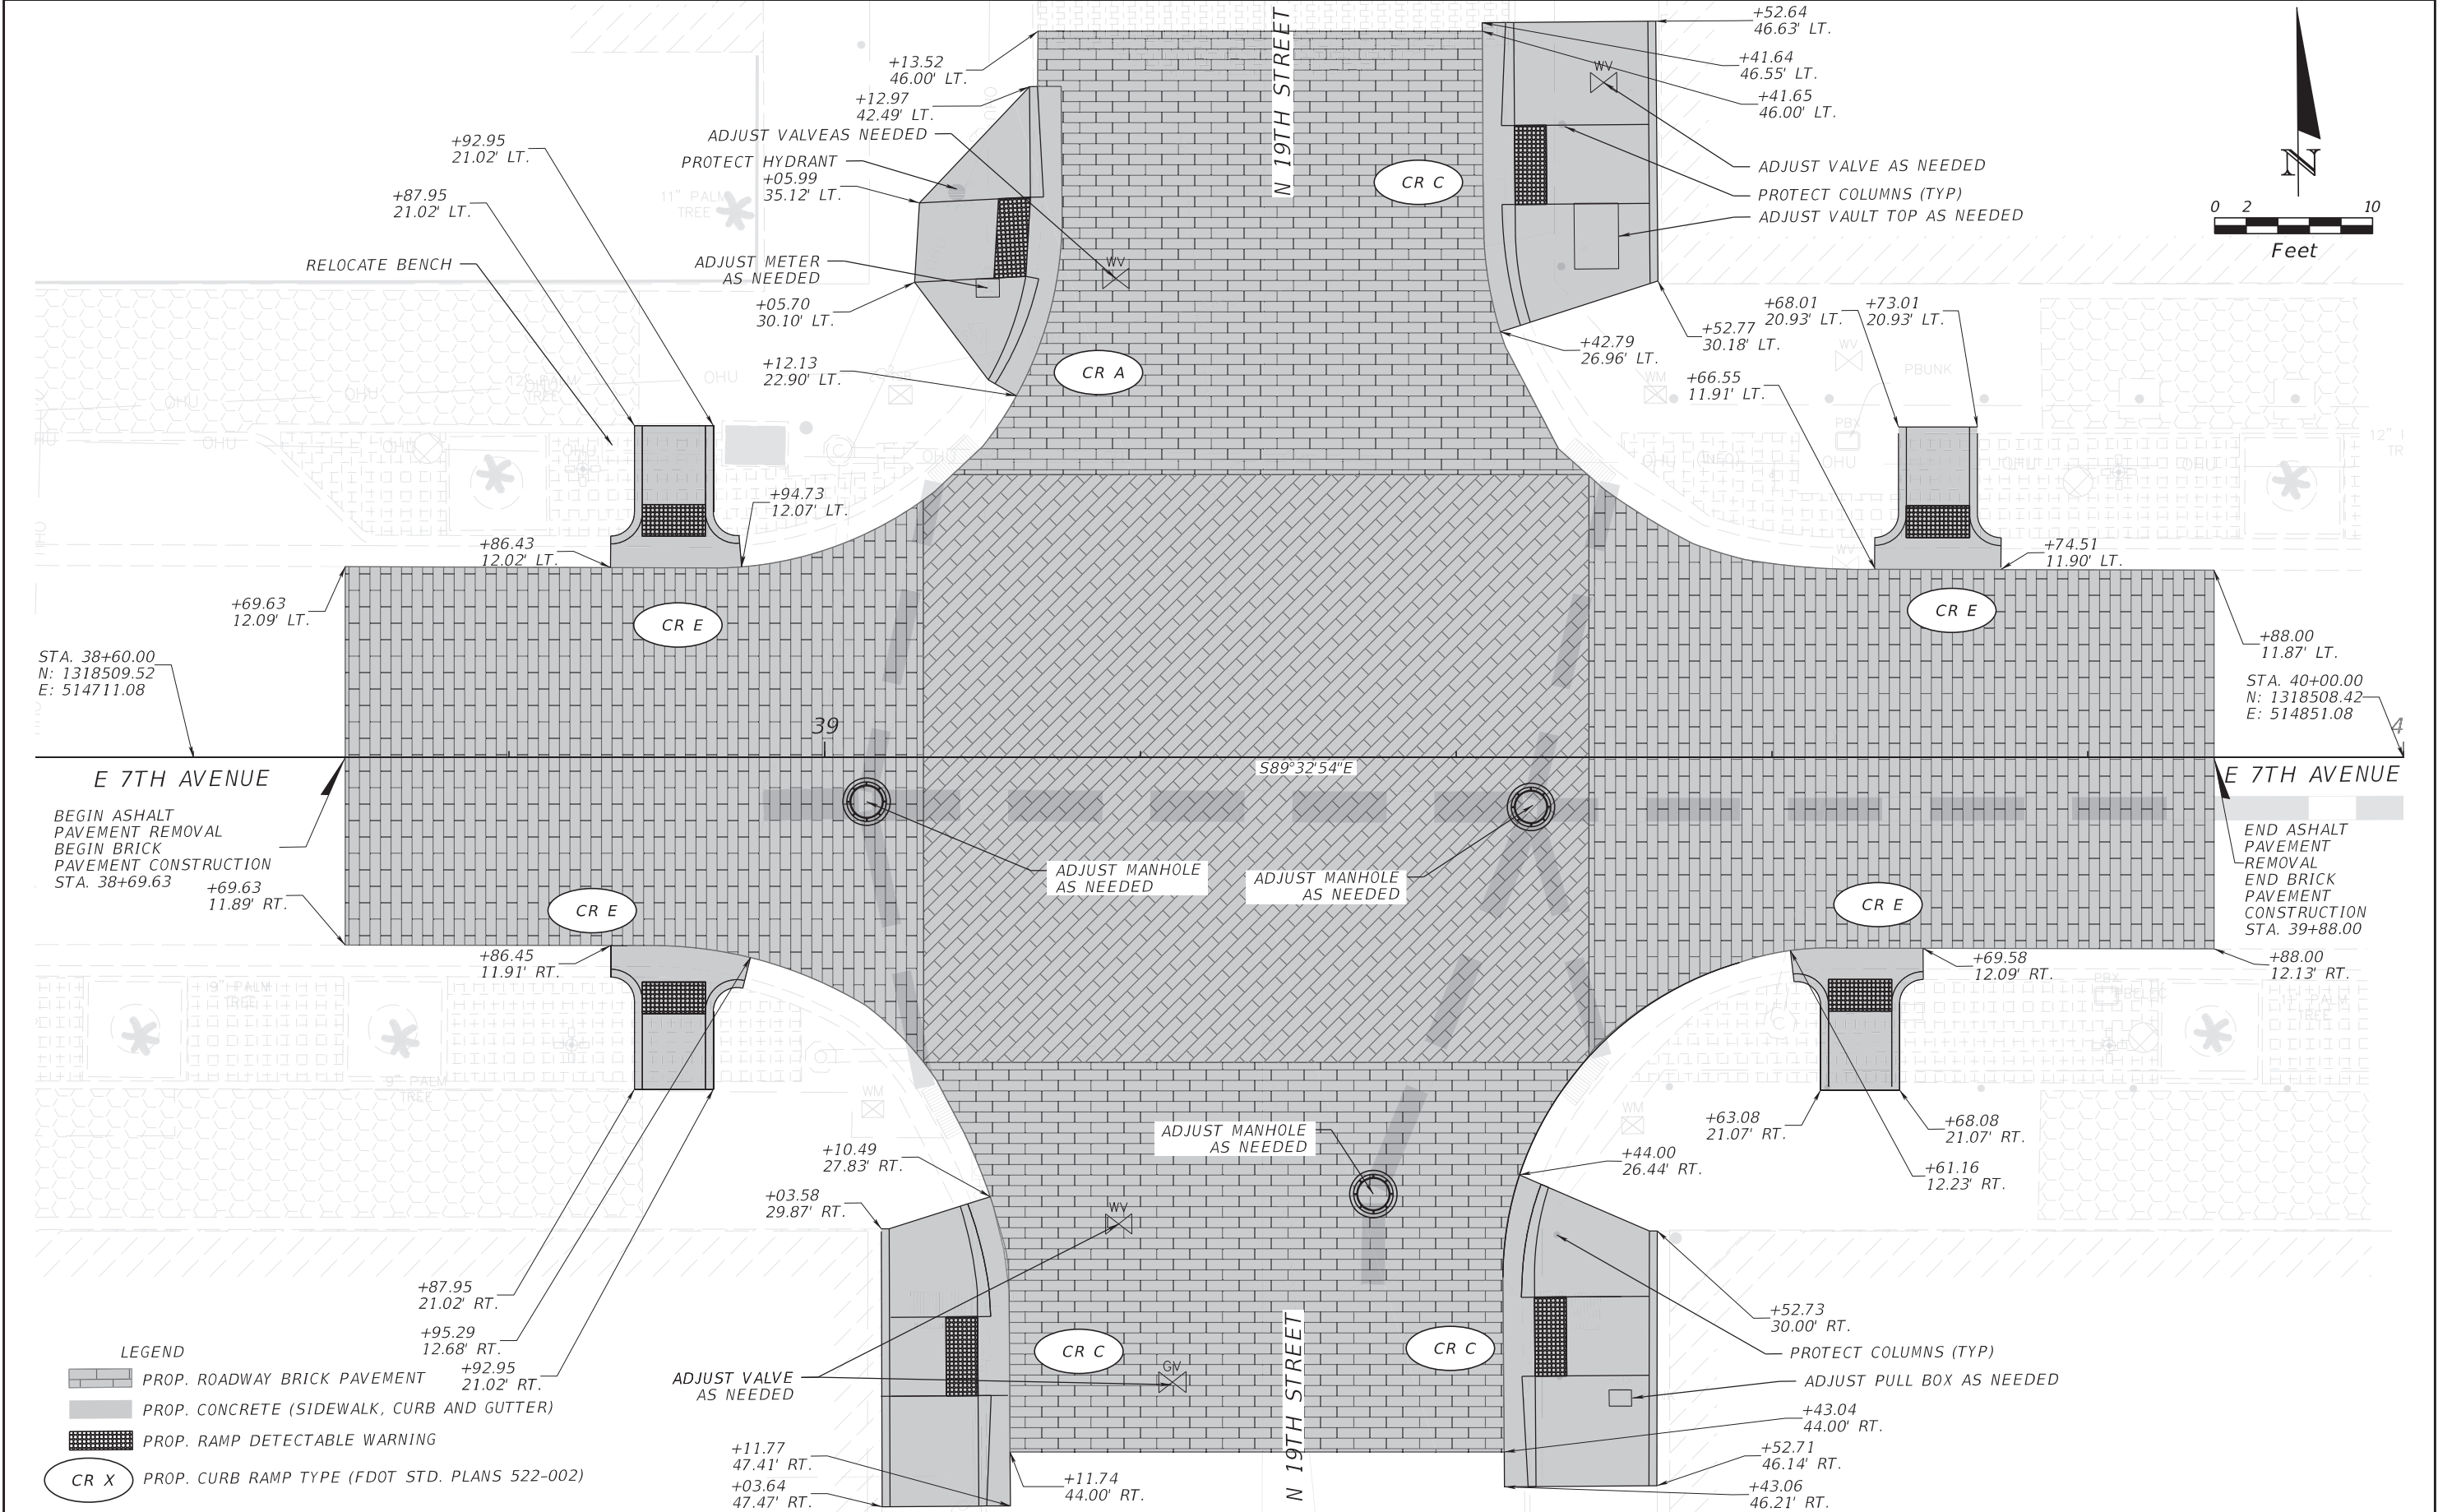


REVISIONS				ENGINEER OF RECORD	CITY OF TAMPA TAMPA M.O.V.E.S. DESIGN			ROADWAY PLAN	SHEET NO.
DATE	DESCRIPTION	DATE	DESCRIPTION		ROAD NO.	COUNTY	PROJECT ID		
					7TH AVE	HILLSBOROUGH	22-D-02003		6

MICHAEL R. HARTER, P.E.
LICENSE NUMBER: 81665
BRINDLEY PIETERS & ASSOCIATES, INC.
2600 MAITLAND CENTER PKWY, STE. 180
MAITLAND, FL 32751

THE OFFICIAL RECORD OF THIS SHEET IS THE ELECTRONIC FILE DIGITALLY SIGNED AND SEALED UNDER RULE 61G15-23.004, F.A.C.


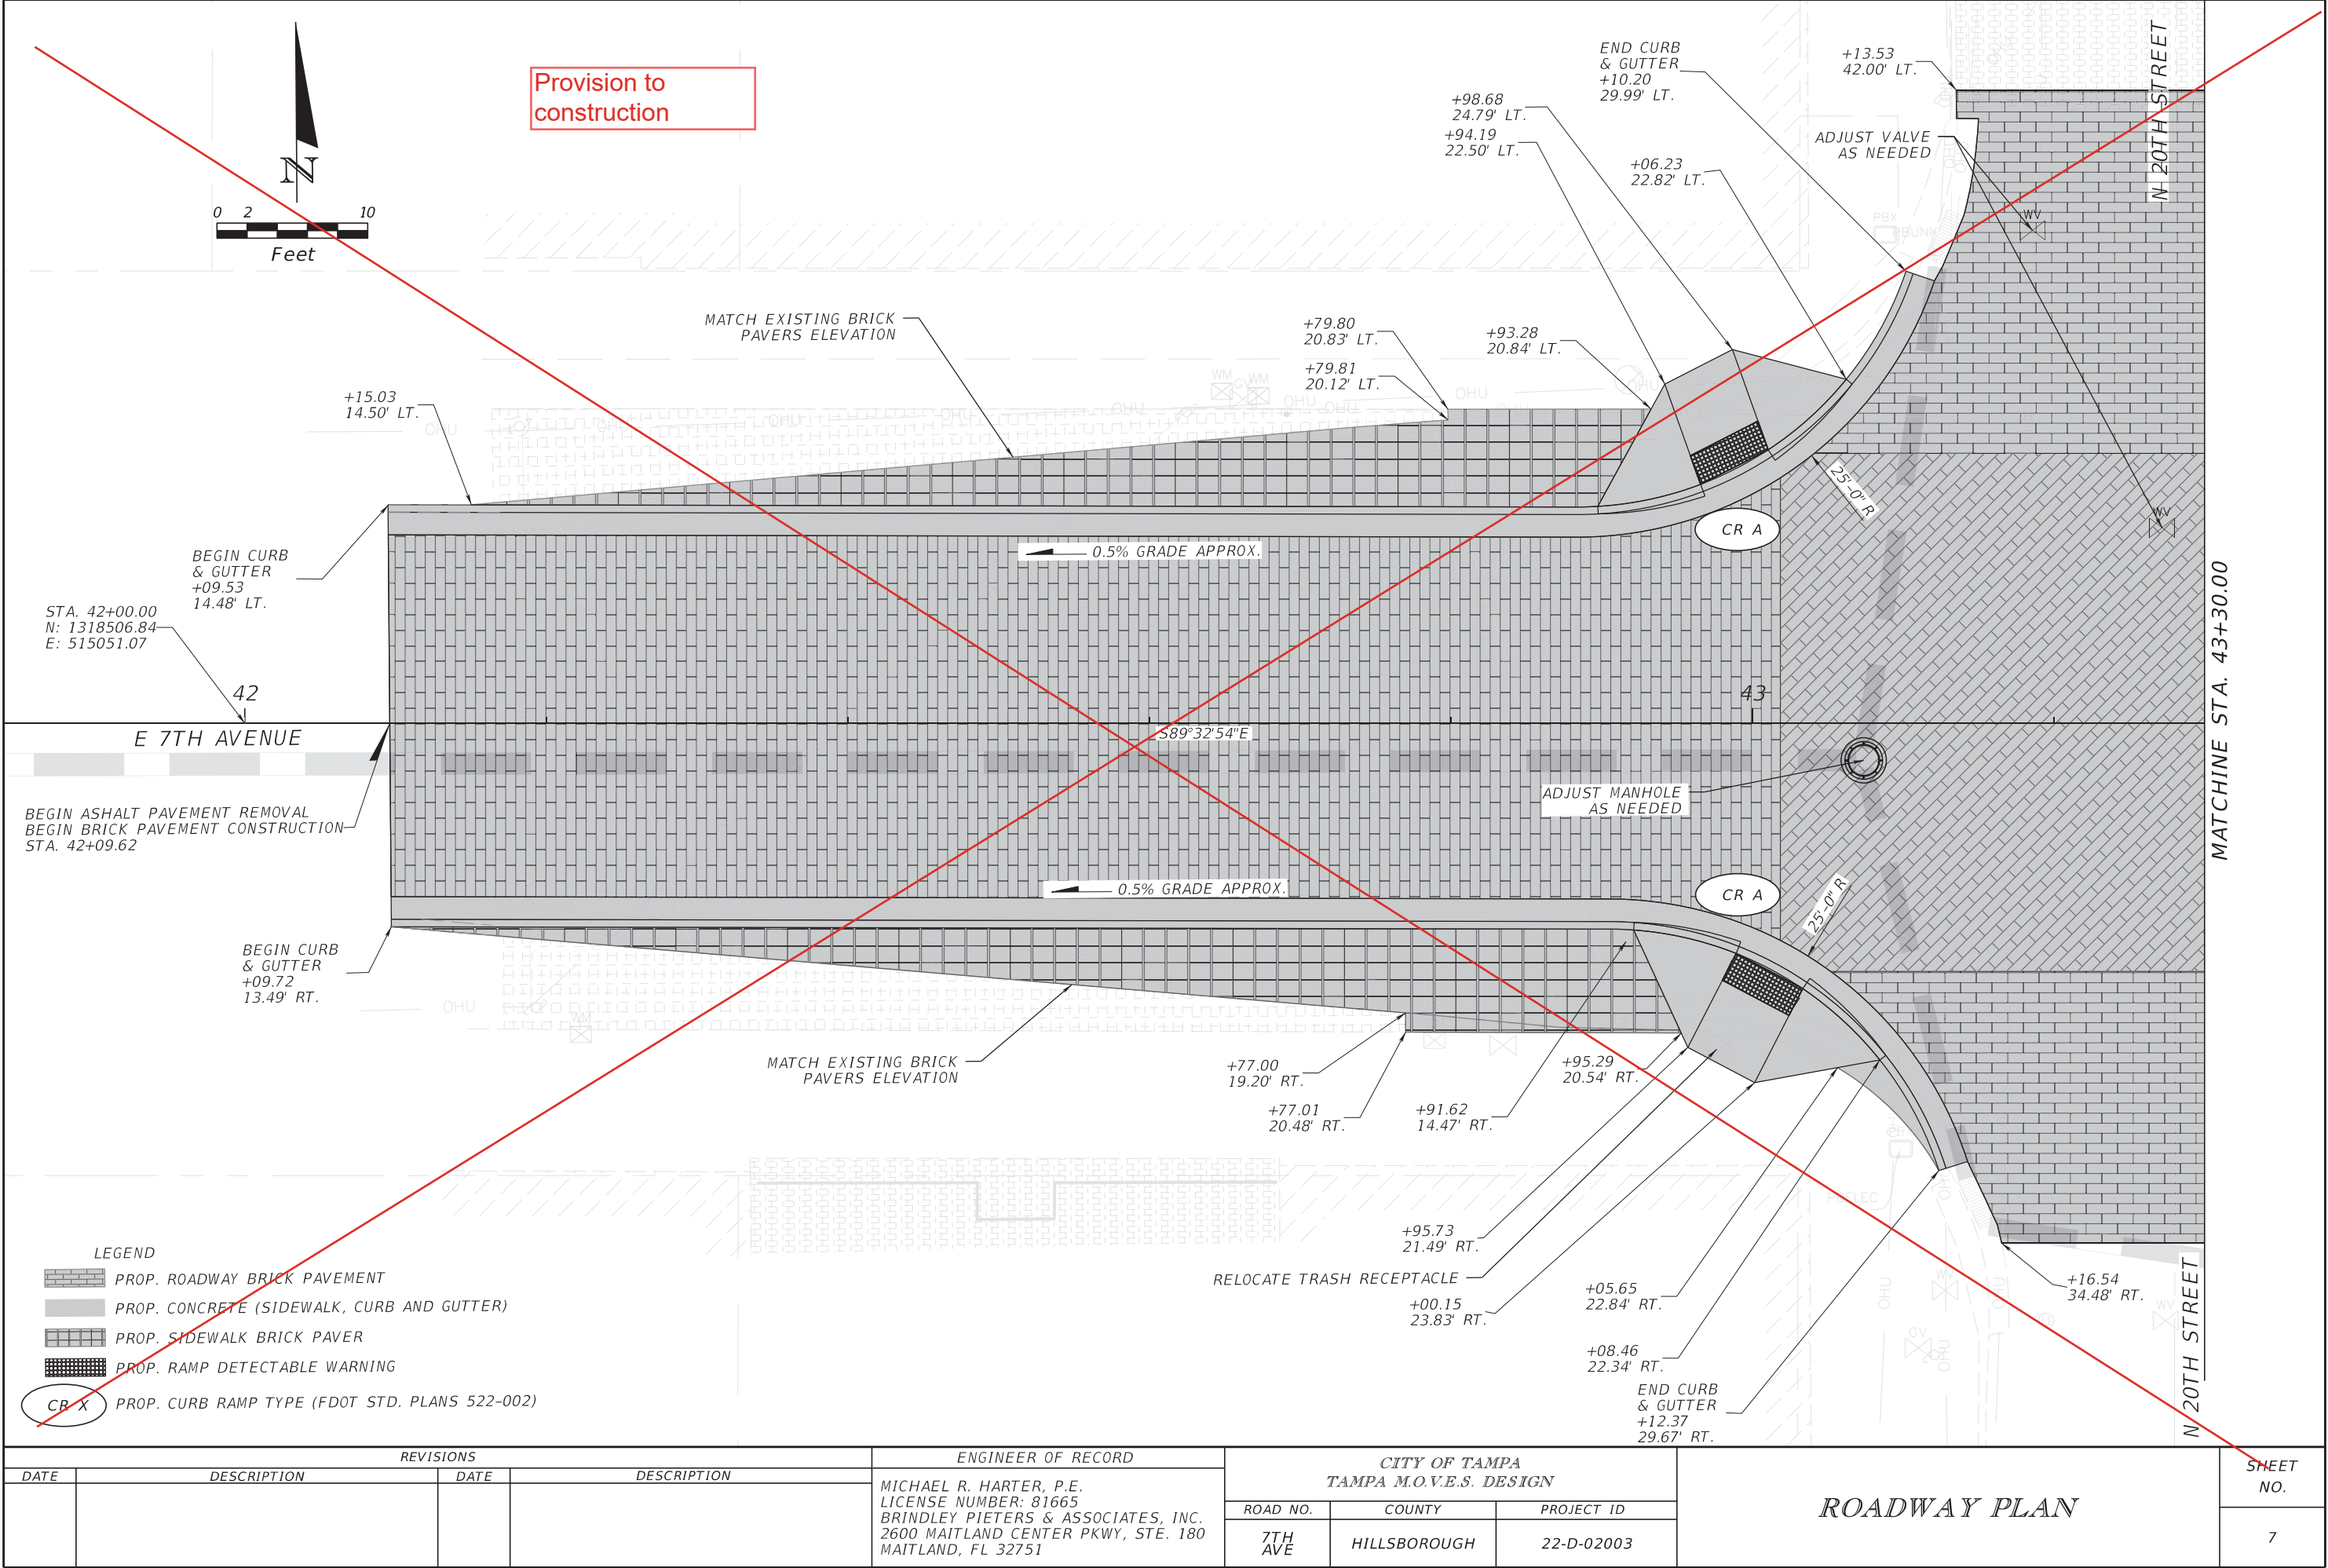


REVISIONS				ENGINEER OF RECORD		CITY OF TAMPA TAMPA M.O.V.E.S. DESIGN			ROADWAY PLAN	SHEET NO. 7
DATE	DESCRIPTION	DATE	DESCRIPTION	MICHAEL R. HARTER, P.E. LICENSE NUMBER: 81665 BRINDLEY PIETERS & ASSOCIATES, INC. 2600 MAITLAND CENTER PKWY, STE. 180 MAITLAND, FL 32751		ROAD NO.	COUNTY	PROJECT ID		
						7TH AVE	HILLSBOROUGH	22-D-02003		

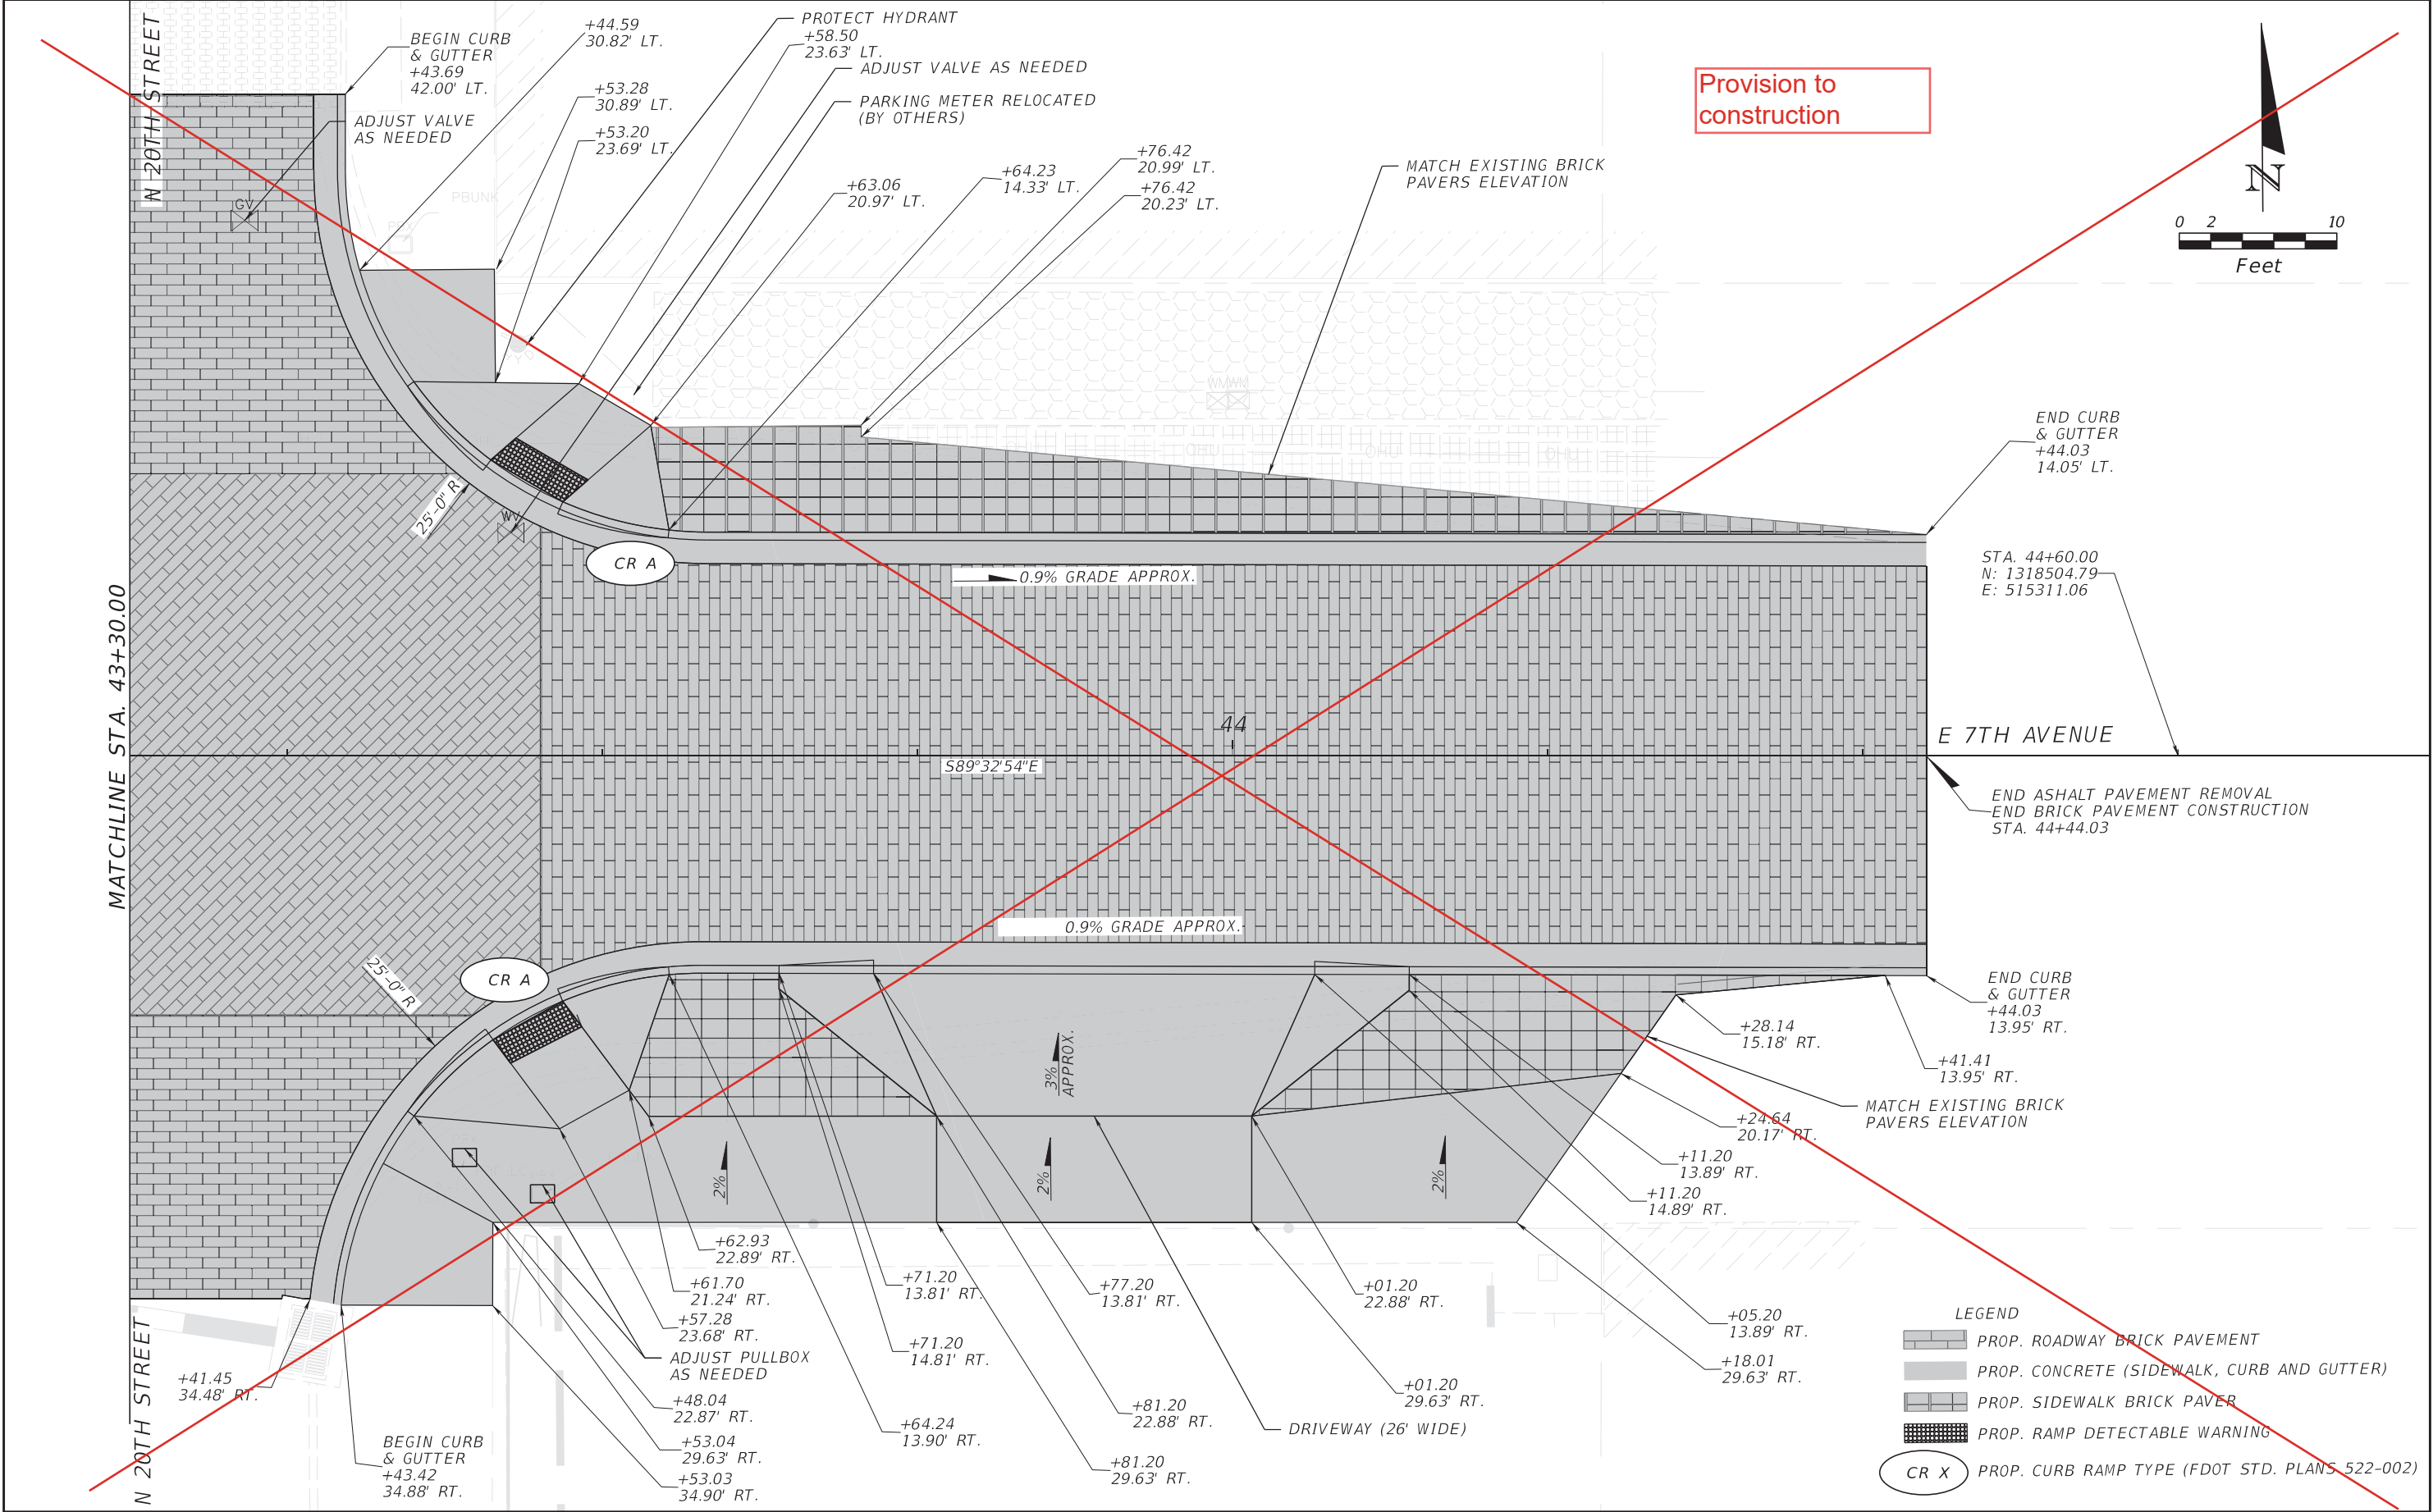


REVISIONS				ENGINEER OF RECORD		CITY OF TAMPA TAMPA M.O.V.E.S. DESIGN			ROADWAY PLAN	SHEET NO. 8
DATE	DESCRIPTION	DATE	DESCRIPTION	MICHAEL R. HARTER, P.E. LICENSE NUMBER: 81665 BRINDLEY PIETERS & ASSOCIATES, INC. 2600 MAITLAND CENTER PKWY, STE. 180 MAITLAND, FL 32751		ROAD NO.	COUNTY	PROJECT ID		
						7TH AVE	HILLSBOROUGH	22-D-02003		

THE OFFICIAL RECORD OF THIS SHEET IS THE ELECTRONIC FILE DIGITALLY SIGNED AND SEALED UNDER RULE 61G15-23.004, F.A.C.

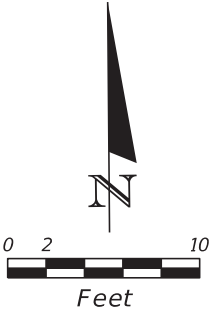
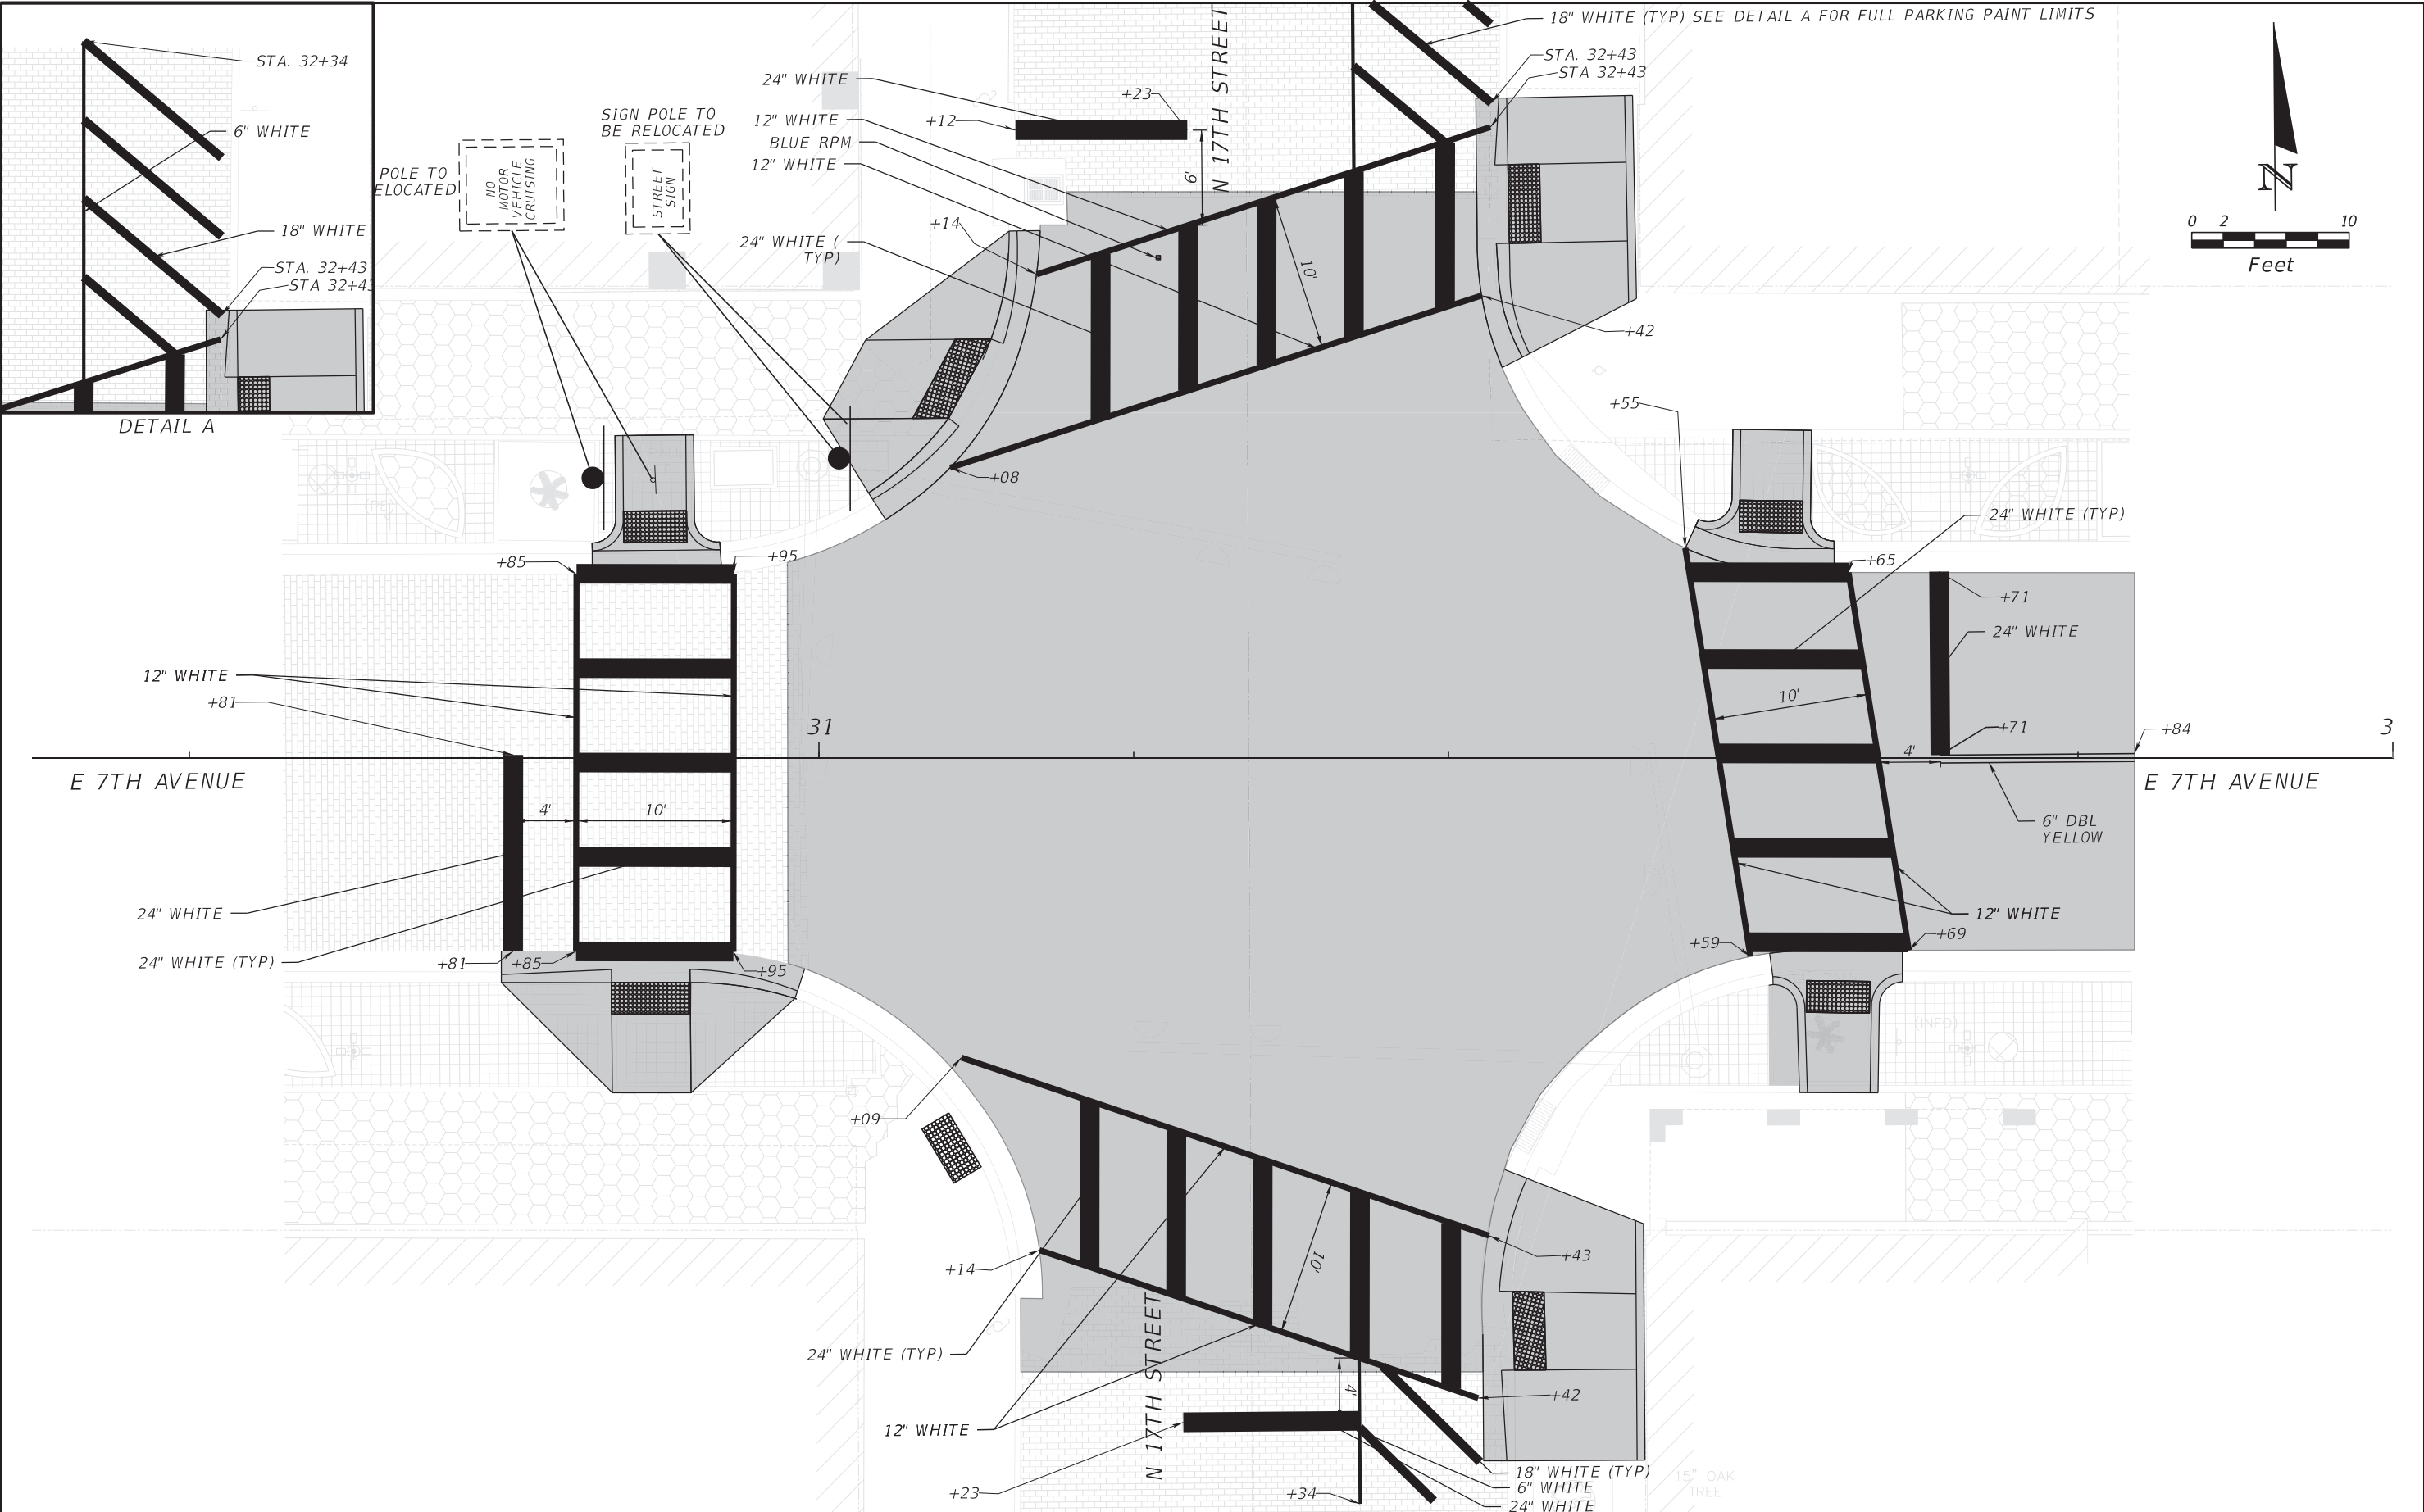


REVISIONS				ENGINEER OF RECORD		CITY OF TAMPA TAMPA M.O.V.E.S. DESIGN		SIGNING AND PAVEMENT MARKING PLAN	SHEET NO. 9
DATE	DESCRIPTION	DATE	DESCRIPTION	MICHAEL R. HARTER, P.E. LICENSE NUMBER: 81665 BRINDLEY PIETERS & ASSOCIATES, INC. 2600 MAITLAND CENTER PKWY, STE. 180 MAITLAND, FL 32751		ROAD NO.	COUNTY		
						7TH AVE	HILLSBOROUGH	PROJECT ID 22-D-02003	

THE OFFICIAL RECORD OF THIS SHEET IS THE ELECTRONIC FILE DIGITALLY SIGNED AND SEALED UNDER RULE 61G15-23.004, F.A.C.

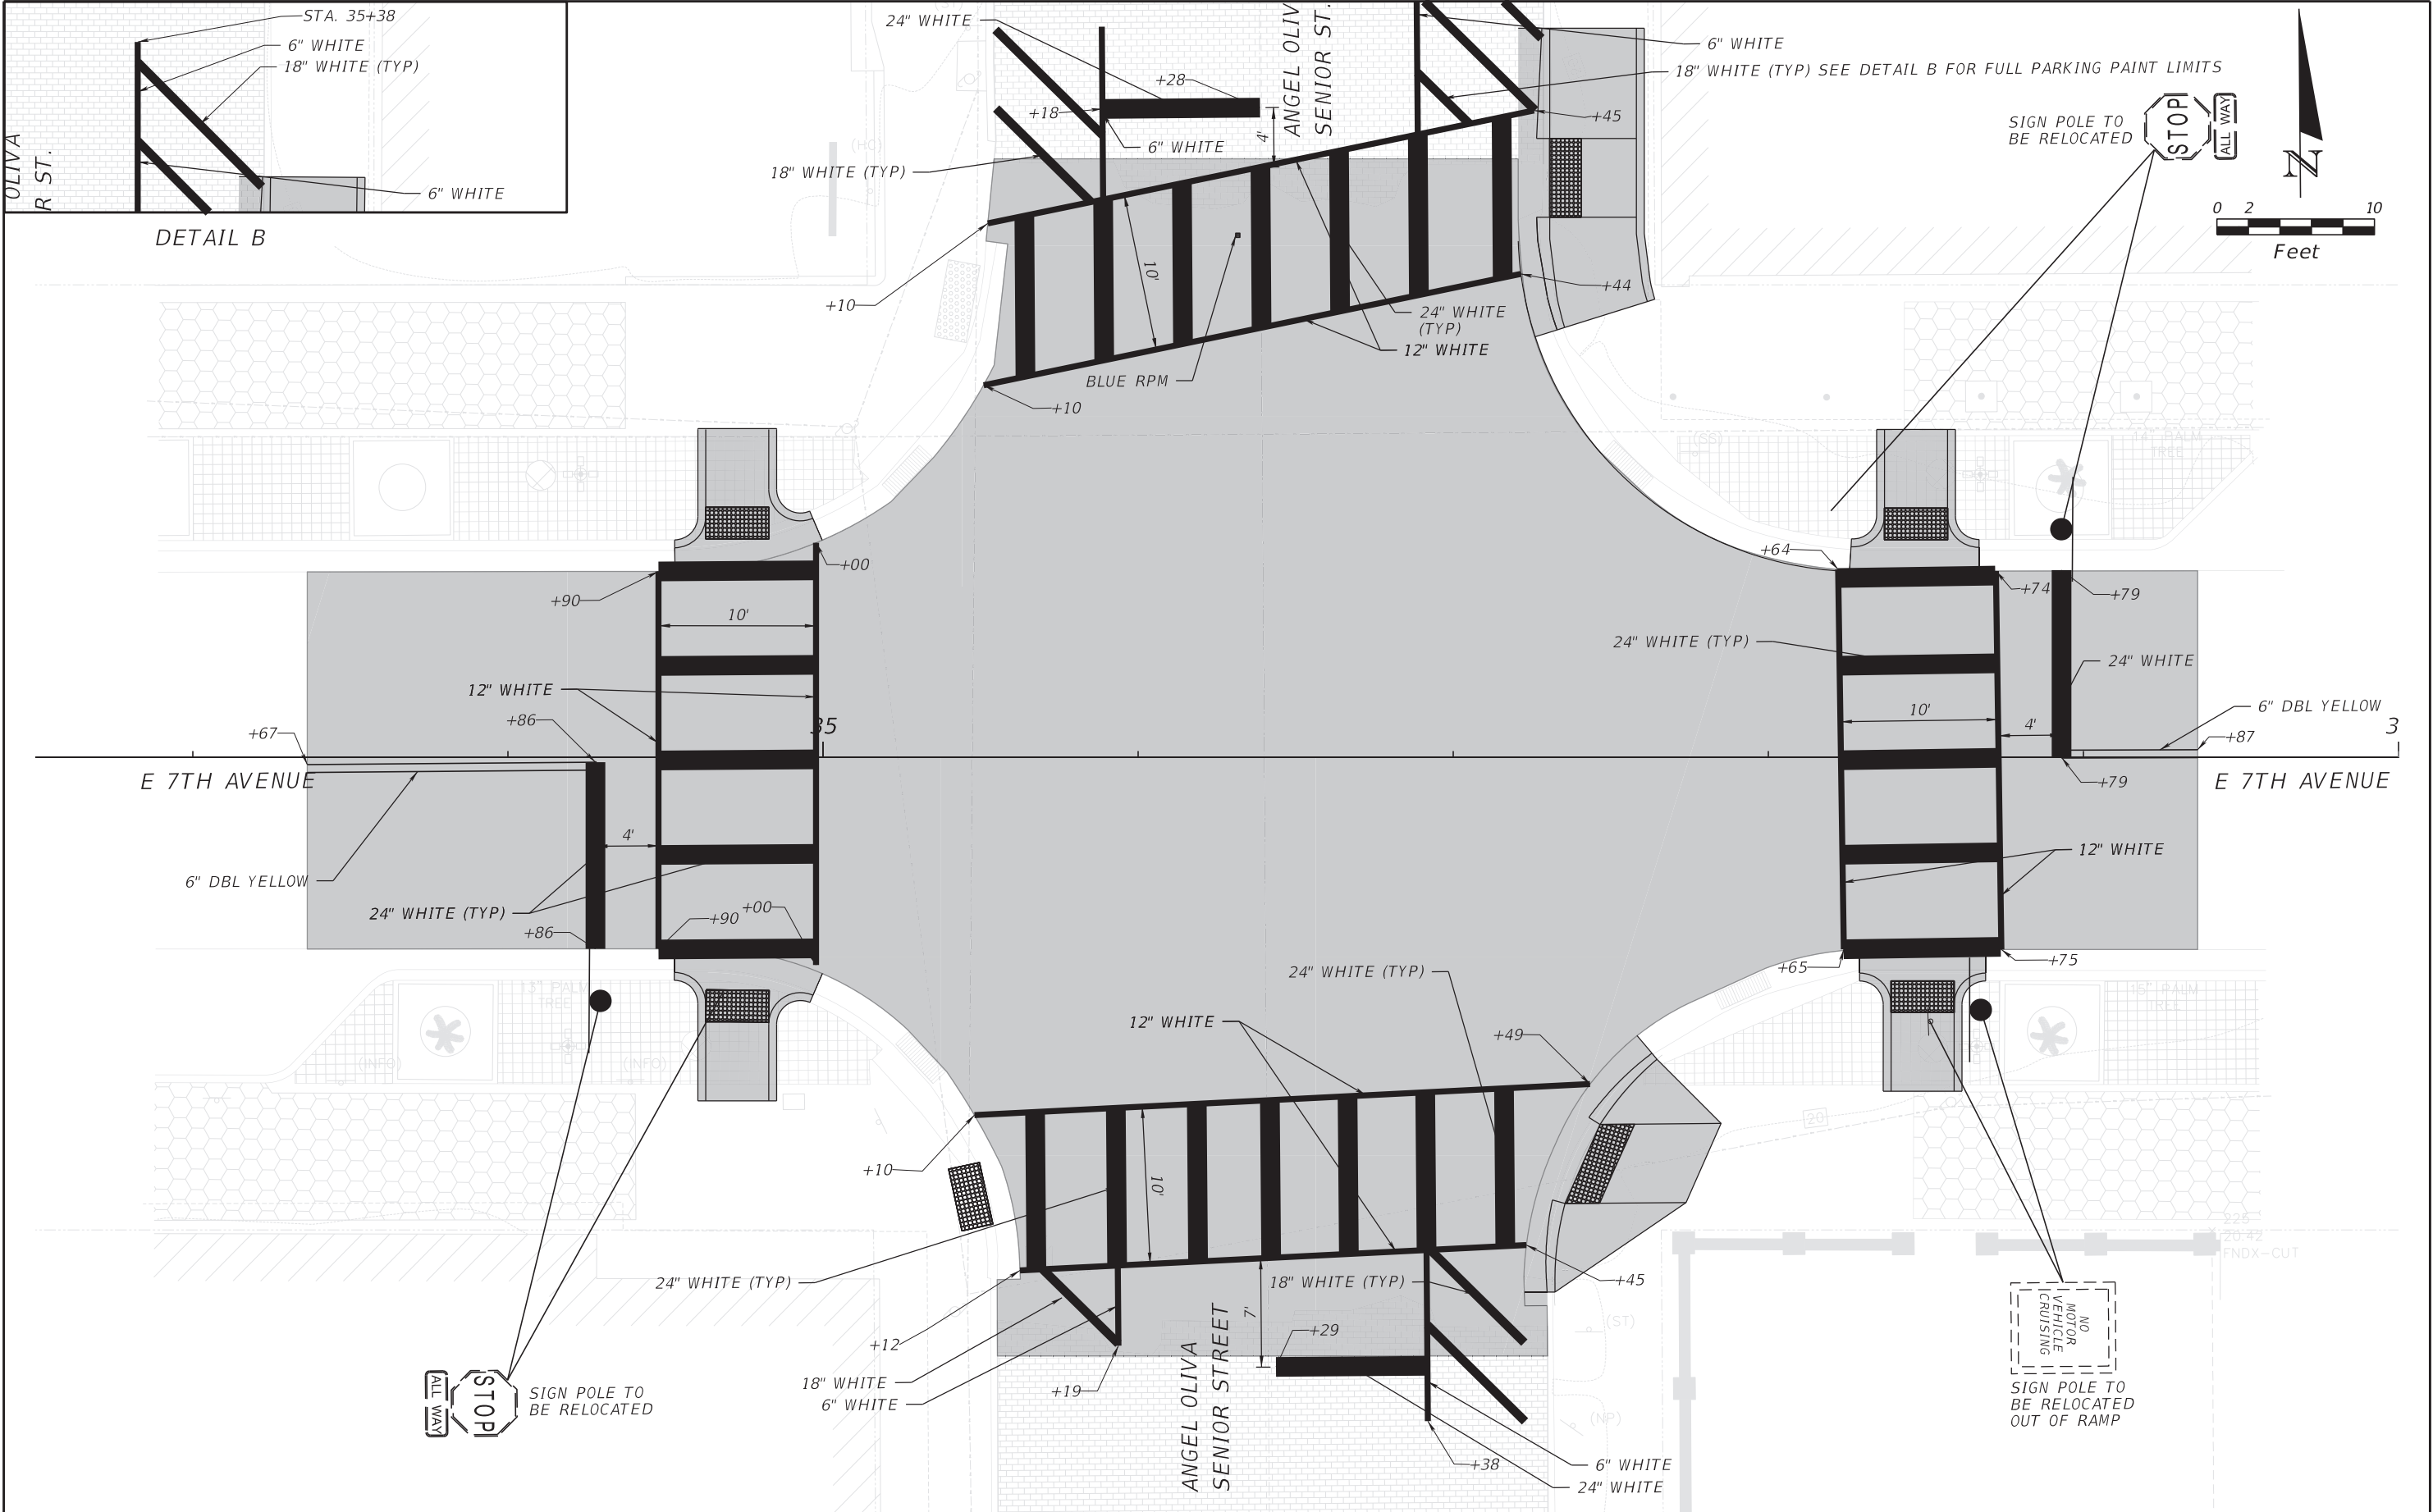


REVISIONS				ENGINEER OF RECORD		CITY OF TAMPA TAMPA M.O.V.E.S. DESIGN		SIGNING AND PAVEMENT MARKING PLAN	SHEET NO. 10
DATE	DESCRIPTION	DATE	DESCRIPTION	MICHAEL R. HARTER, P.E. LICENSE NUMBER: 81665 BRINDLEY PIETERS & ASSOCIATES, INC. 2600 MAITLAND CENTER PKWY, STE. 180 MAITLAND, FL 32751		ROAD NO.	COUNTY		
						7TH AVE	HILLSBOROUGH	PROJECT ID 22-D-02003	

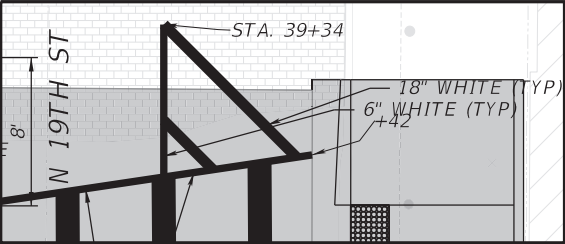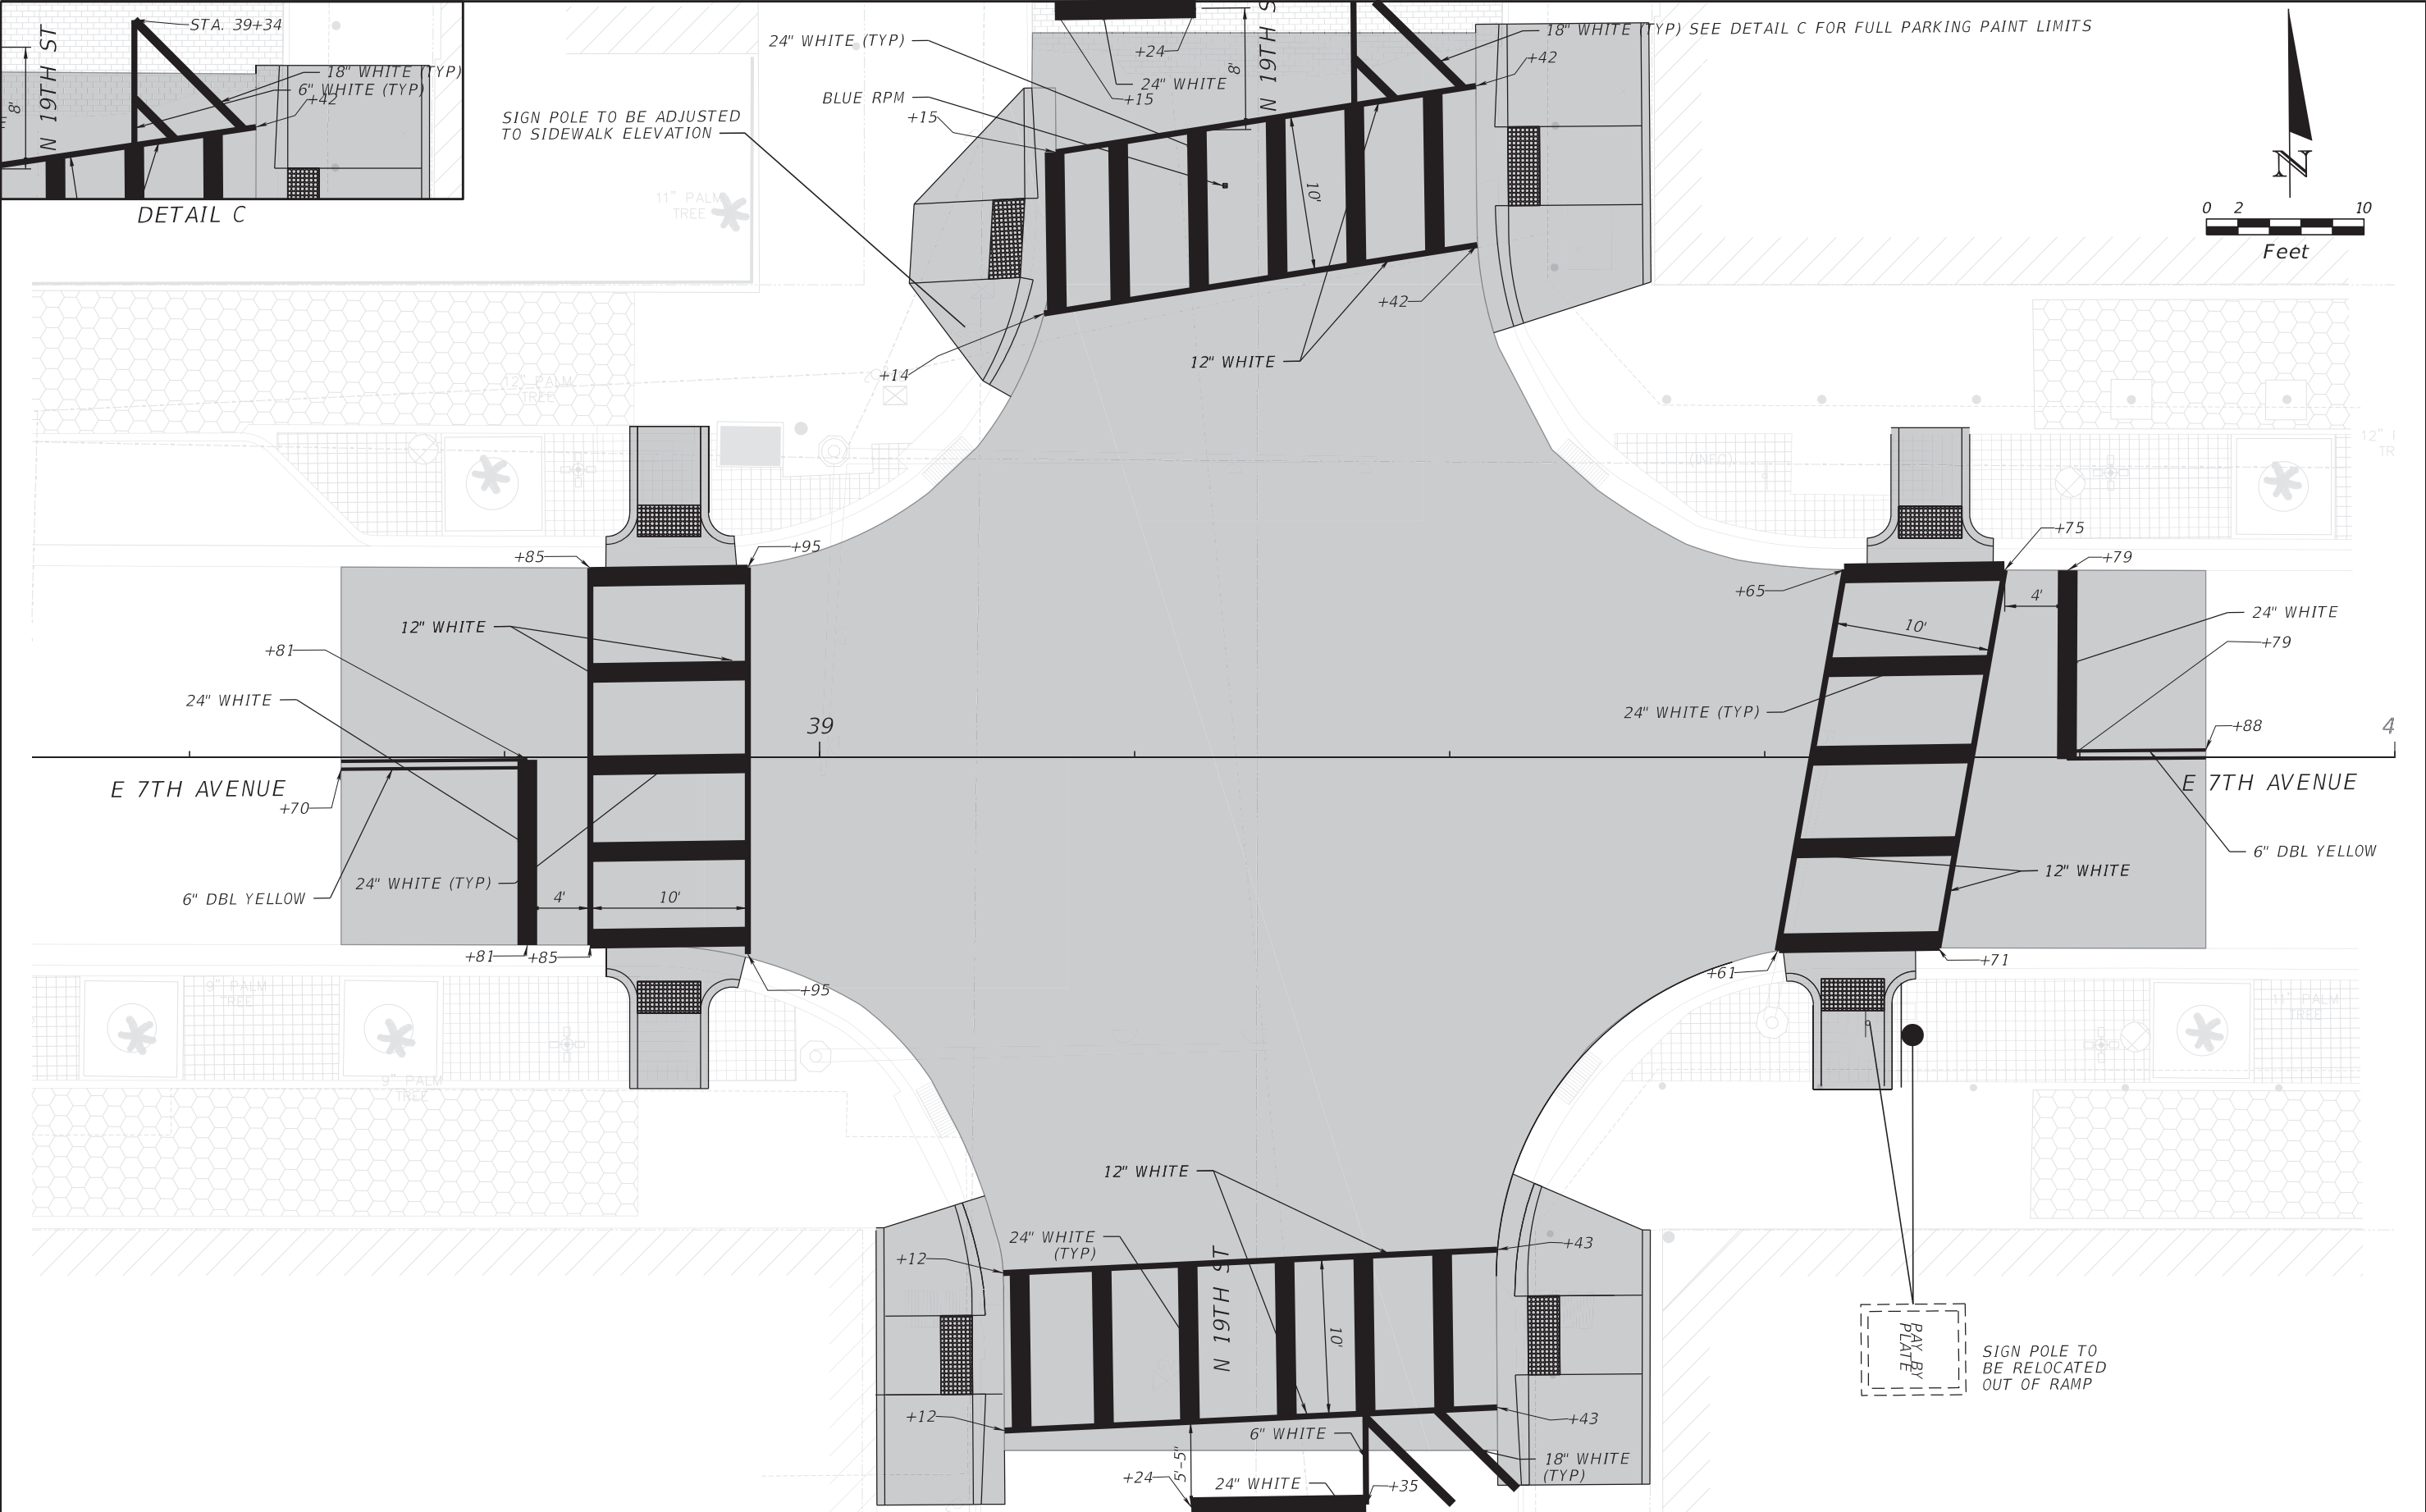


REVISIONS				ENGINEER OF RECORD		CITY OF TAMPA TAMPA M.O.V.E.S. DESIGN			SIGNING AND PAVEMENT		SHEET NO.
DATE	DESCRIPTION	DATE	DESCRIPTION	MICHAEL R. HARTER, P.E. LICENSE NUMBER: 81665 BRINDLEY PIETERS & ASSOCIATES, INC. 2600 MAITLAND CENTER PKWY, STE. 180 MAITLAND, FL 32751		ROAD NO.	COUNTY	PROJECT ID	MARKING PLAN		11
						7TH AVE	HILLSBOROUGH	22-D-02003			

THE OFFICIAL RECORD OF THIS SHEET IS THE ELECTRONIC FILE DIGITALLY SIGNED AND SEALED UNDER RULE 61G15-23.004, F.A.C.

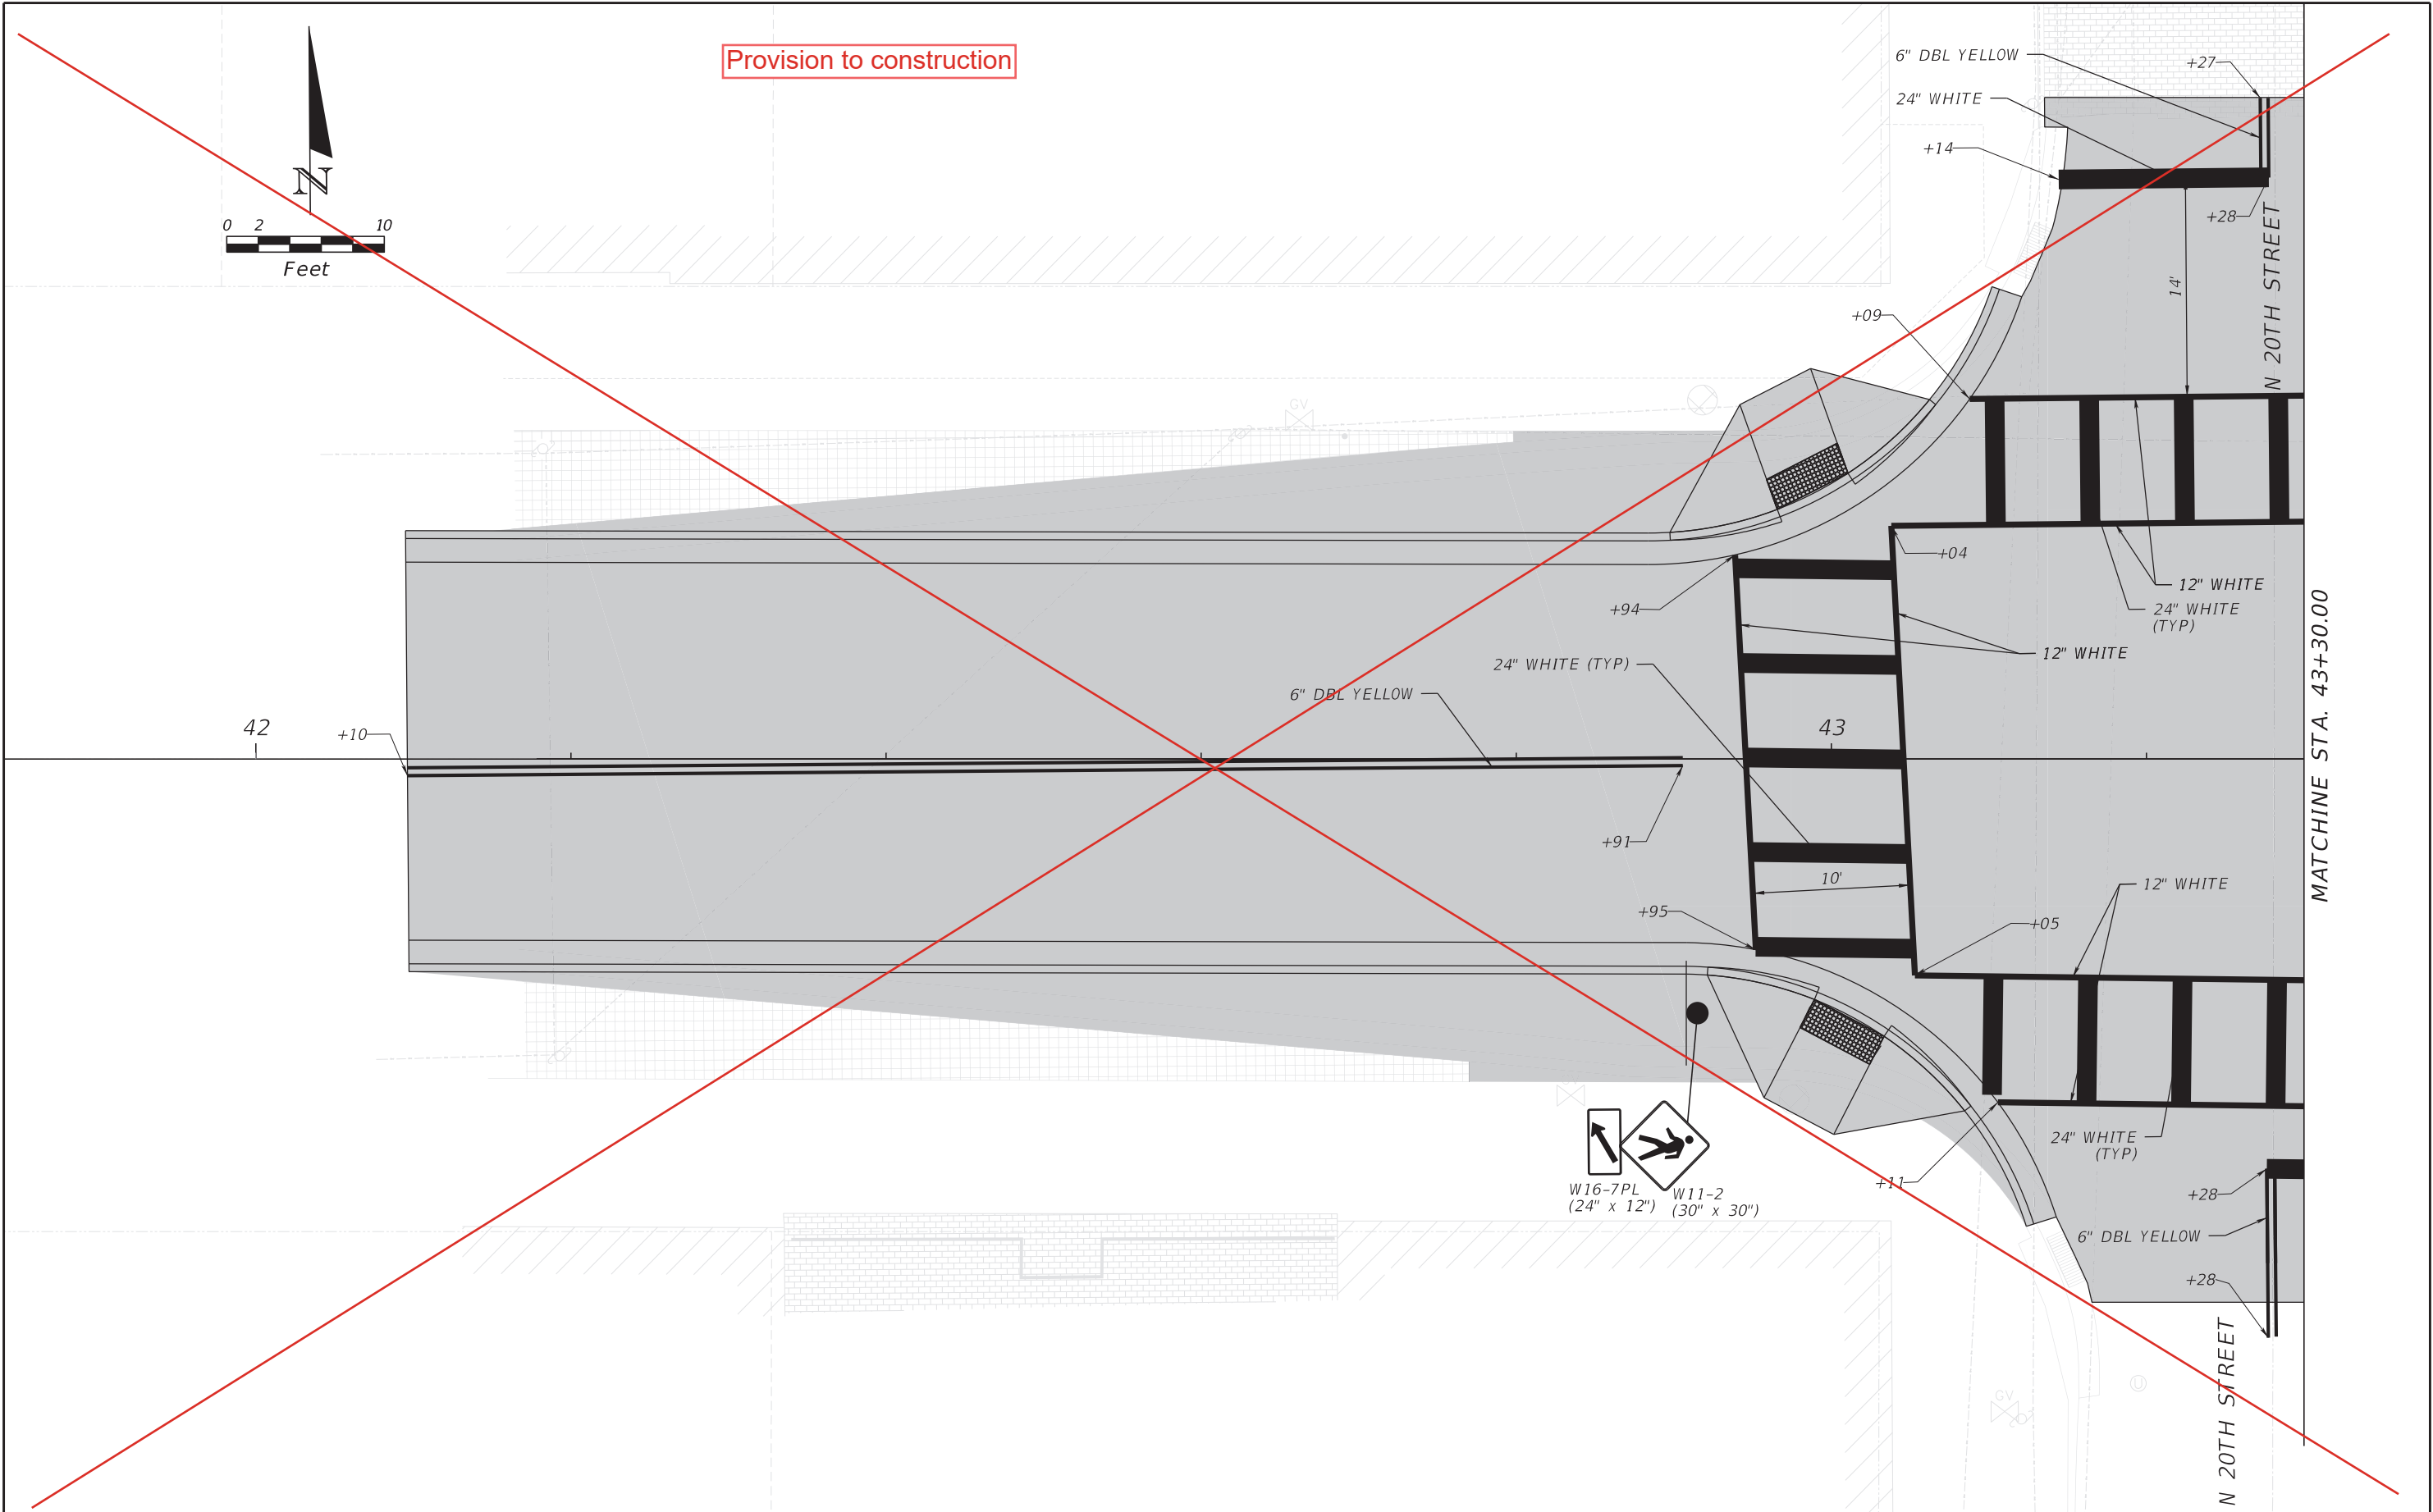

REVISIONS				ENGINEER OF RECORD		CITY OF TAMPA TAMPA M.O.V.E.S. DESIGN			SIGNING AND PAVEMENT MARKING PLAN		SHEET NO.
DATE	DESCRIPTION	DATE	DESCRIPTION	MICHAEL R. HARTER, P.E. LICENSE NUMBER: 81665 BRINDLEY PIETERS & ASSOCIATES, INC. 2600 MAITLAND CENTER PKWY, STE. 180 MAITLAND, FL 32751		ROAD NO.	COUNTY	PROJECT ID			12
						7TH AVE	HILLSBOROUGH	22-D-02003			

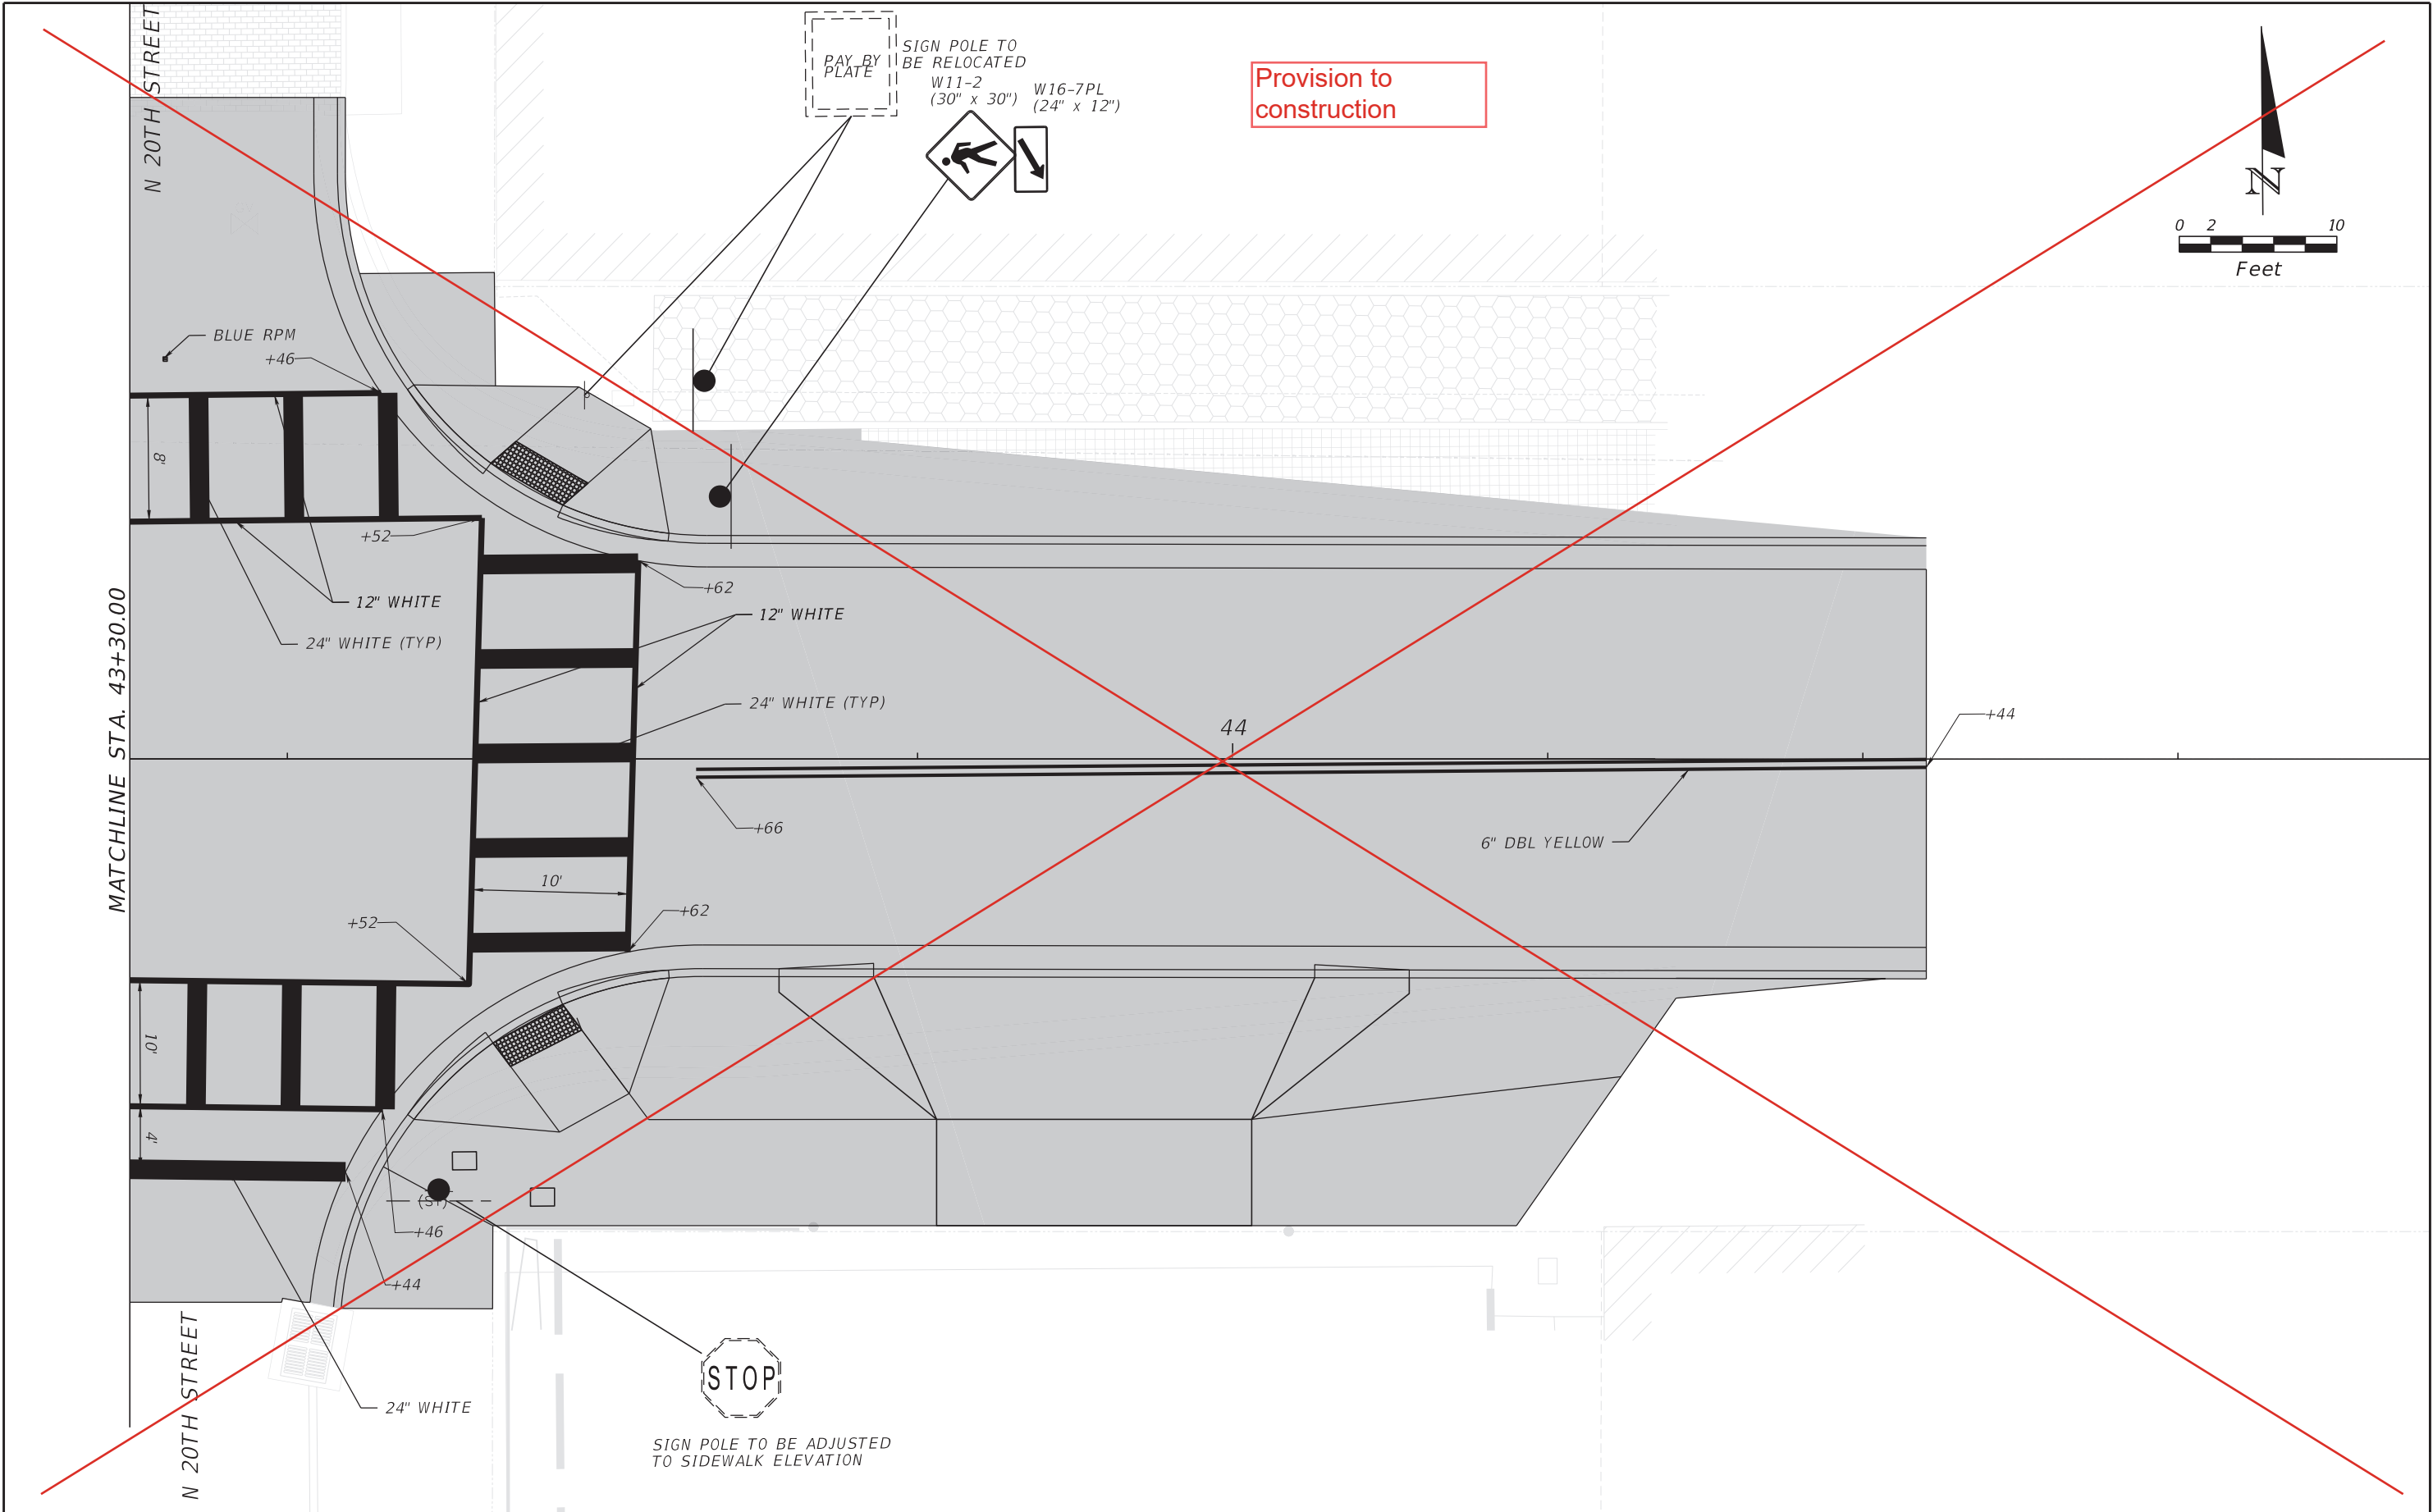

REVISIONS				ENGINEER OF RECORD		CITY OF TAMPA TAMPA M.O.V.E.S. DESIGN			SHEET NO.	
DATE	DESCRIPTION	DATE	DESCRIPTION	MICHAEL R. HARTER, P.E. LICENSE NUMBER: 81665 BRINDLEY PIETERS & ASSOCIATES, INC. 2600 MAITLAND CENTER PKWY, STE. 180 MAITLAND, FL 32751		ROAD NO.	COUNTY	PROJECT ID	SIGNING AND PAVEMENT MARKING PLAN 13	
						7TH AVE	HILLSBOROUGH	22-D-02003		

THE OFFICIAL RECORD OF THIS SHEET IS THE ELECTRONIC FILE DIGITALLY SIGNED AND SEALED UNDER RULE 61G15-23.004, F.A.C.

Summary of Pay Items				
Pay Item Number	Pay Item Description	Unit of Measure	Total Quantity	Construction Remarks
0110 1 1	Clearing & Grubbing	LS	1	
0110 4 10	Removal Of Existing Concrete	SY	360	157
0110 23	Tree Removal	EA	1	
0285 703	Optional Base, Base Group 03	SY	2521	1,555
0327 70 7	Milling Exist Asph Pavt, 4 Avg Depth	SY	2389	1,547
0425 5	Manhole, Adjust	EA	8	7
0425 6	Valve Boxes, Adjust	EA	14	10
0425 6 1	Meter Boxes, Adjust	EA	8	6
0520 1 10	Concrete Curb & Gutter, Type F	LF	728	278
0522 2	Sidewalk Concrete And Driveways, 6" Thick	SY	314	175
0526 1 1	Pavers, Architectural, Roadway	SY	2396	1,554
0526 1 2	Pavers, Architectural, Sidewalk	SY	126	2
0527 2	Detectable Warnings	SF	255	215
0700 1111	Sign Column Ground Sign Assembly, F&I Ground Mount, Less Than 12 SF	EA	2	0
0700 1500	Sign Column Ground Sign Assembly, Relocate	EA	8	6
0706 1 3	Raised Pavement Marker, Type B	EA	4	3
0710 11101	Painted Pavement Markings, Standard, White, Solid, 6	GM	0.017	
0710 11123	Painted Pavement Markings, Standard, White, Solid For Crosswalk Markings, 12	LF	963	686
0710 11124	Painted Pavement Markings, Standard, White, Solid For Diagonal Or Chevron, 18	LF	154	
0710 11125	Painted Pavement Markings, Standard, White, Solid For Stop Line Or Crosswalk, 24	LF	1044	803
0710 11201	Painted Pavement Markings, Standard, Yellow, Solid, 6	GM	0.081	0.023
0751 37	Trash Receptacle	EA	4	3
0751 38 50	Bench, Relocate	EA	1	

Provision to construction

REVISIONS				ENGINEER OF RECORD		CITY OF TAMPA TAMPA M.O.V.E.S. DESIGN			SUMMARY OF PAY ITEMS	SHEET NO.
DATE	DESCRIPTION	DATE	DESCRIPTION	MICHAEL R. HARTER, P.E. LICENSE NUMBER: 81665 BRINDLEY PIETERS & ASSOCIATES, INC. 2600 MAITLAND CENTER PKWY, STE. 180 MAITLAND, FL 32751		ROAD NO.	COUNTY	PROJECT ID		
						7TH AVE	HILLSBOROUGH	22-D-02003		14

Summary of Clearing Grubbing and Removal Items										
Pay Item Number	Pay Item Description	Unit of Measure	Quantity	Total Quantity	Location				Design Notes	Construction Remarks
					Begin Sta	End Sta	Side	Element ID		
0110 1 1	Clearing & Grubbing	LS	1	1	30+79.82	30+98.44	RT	40017	PAVER	
					30+85.62	30+93.73	LT	32684	PAVER	
					31+00.30	31+08.20	LT	37609	PAVER	
					31+41.82	31+43.19	LT	36256	PAVER	
					31+55.71	31+64.42	LT	32698	PAVER	
					31+60.70	31+68.79	RT	37193	PAVER	
					34+90.61	34+99.28	LT	32734	PAVER	
					34+90.64	34+99.33	RT	32741	PAVER	
					35+44.15	35+45.71	LT	36299	PAVER	
					35+52.18	35+54.58	RT	37621	PAVER	
					35+65.27	35+73.29	LT	32756	PAVER	
					35+65.87	35+73.76	RT	32749	PAVER	
					38+86.46	38+94.53	LT	32772	PAVER	
					38+86.53	38+94.90	RT	32764	PAVER	
					39+10.21	39+11.77	RT	36339	ASPHALT	
					39+13.62	39+15.04	LT	36332	ASPHALT	
					39+41.64	39+43.25	LT	36351	PAVER	
					39+41.74	39+43.29	LT	36352	ASPHALT	
					39+42.96	39+44.26	RT	36338	ASPHALT	
					39+61.42	39+69.55	RT	32787	PAVER	
					39+66.53	39+74.43	LT	32780	PAVER	
					42+09.56	43+12.06	LT	40056	ASPHALT	
					42+09.71	43+14.28	RT	33112	ASPHALT	Provision to Construction
					43+41.74	44+44.03	LT	40258	ASPHALT	
					43+42.65	44+28.09	RT	33059	ASPHALT	
0110 4 10	Removal Of Existing Concrete	SY	4.2	360	30+79.88	30+99.03	RT	40010	CURB AND GUTTER	
			1.4	157	30+85.67	30+93.76	LT	32679	CURB AND GUTTER	
			10.2		31+02.84	31+14.04	LT	39806	CURB, SIDEWALK	
			2.7		31+41.83	31+45.07	LT	36257	CCURB AND GUTTER	
			18.9		31+42.17	31+52.42	RT	39813	CURB, SIDEWALK	
			13.0		31+43.77	31+51.89	LT	36262	SIDEWALK	
			1.6		31+55.13	31+64.42	LT	32691	CURB AND GUTTER	
			1.9		31+60.69	31+68.79	RT	37190	CURB AND GUTTER	
			1.6		34+90.63	34+99.89	RT	32729	CURB AND GUTTER	
			1.6		34+90.66	34+99.88	LT	32724	CURB AND GUTTER	
			14.9		35+44.20	35+52.73	LT	39836	CURB, SIDEWALK	
			12.4		35+44.53	35+56.92	RT	39821	CURB, SIDEWALK	
			1.4		35+65.22	35+73.30	LT	32719	CURB AND GUTTER	
			1.3		35+65.86	35+73.72	RT	32718	CURB AND GUTTER	
			1.4		38+86.50	38+94.65	LT	32801	CURB AND GUTTER	
			1.5		38+86.52	38+95.21	RT	32806	CURB AND GUTTER	
			14.4		39+03.65	39+11.60	RT	39867	CURB, SIDEWALK	
			12.4		39+05.77	39+14.96	LT	39887	CURB, SIDEWALK	
			20.3		39+41.73	39+52.71	LT	39884	CURB, SIDEWALK	
			17.5		39+42.99	39+52.69	RT	39870	CURB, SIDEWALK	
			1.4		39+61.24	39+69.50	RT	32795	CURB AND GUTTER	
			1.2		39+66.58	39+74.44	LT	32800	CURB AND GUTTER	
			26.0		42+09.55	43+12.05	LT	39768	CURB, SIDEWALK	Provision to Construction
			27.2		42+09.71	43+14.20	RT	39905	CURB, SIDEWALK	
			24.2		43+41.52	44+43.95	RT	32948	CURB AND GUTTER	
			30.3		43+41.76	44+43.97	LT	39922	CURB, SIDEWALK	
			95.4		43+43.42	44+28.12	RT	33029	SIDEWALK/DRIVE	

REVISIONS				ENGINEER OF RECORD	CITY OF TAMPA TAMPA M.O.V.E.S. DESIGN			SUMMARY OF QUANTITIES
DATE	DESCRIPTION	DATE	DESCRIPTION	MICHAEL R. HARTER, P.E. LICENSE NUMBER: 81665 BRINDLEY PIETERS & ASSOCIATES, INC. 2600 MAITLAND CENTER PKWY, STE. 180 MAITLAND, FL 32751	ROAD NO.	COUNTY	PROJECT ID	
					7TH AVE	HILLSBOROUGH	22-D-02003	

Summary of Sidewalk and Detectable Warnings												
Pay Item Number	Pay Item Description	Unit of Measure	Quantity	Total Quantity	Location				Design Notes	Construction Remarks		
					Begin Sta	End Sta	Side	Element ID				
0522 2	Sidewalk Concrete And Driveways, 6" Thick	SY	9.3	314	30+79.82	30+98.44	RT	40332	CR A			
			3.9	175	30+85.63	30+93.50	LT	22679	CR E			
			10.0		31+00.33	31+12.04	LT	37694	CR A			
			13.0		31+43.77	31+51.89	LT	36577	CR C			
			14.9		31+44.09	31+52.42	RT	36574	CR C			
			4.0		31+55.94	31+64.48	LT	22698	CR E			
			4.1		31+60.70	31+68.79	RT	37209	CR E			
			4.3		34+90.56	34+99.13	RT	22756	CR E			
			3.8		34+90.61	34+99.09	LT	22763	CR E			
			9.5		35+46.01	35+56.91	RT	37699	CR A			
			12.1		35+46.19	35+52.73	LT	36582	CR C			
			4.0		35+65.30	35+73.37	LT	22776	CR E			
			4.0		35+65.79	35+73.76	RT	22769	CR E			
			4.0		38+86.45	38+94.77	RT	22833	CR E			
			4.0		38+86.47	38+94.49	LT	22841	CR E			
			4.0		38+86.47	38+94.49	LT	28379	CR E			
			12.2		39+03.66	39+09.77	RT	36587	CR C			
			9.4		39+05.77	39+13.04	LT	36593	CR A			
			17.7		39+43.64	39+52.71	LT	36596	CR C			
			14.9		39+44.99	39+52.69	RT	36590	CR C			
			4.0		39+61.48	39+69.55	RT	22856	CR E			
			4.0		39+61.48	39+69.55	RT	28336	CR E			
			4.0		39+66.54	39+74.51	LT	22863	CR E			
			9.5		42+89.75	43+06.21	LT	22869	CR A			
			9.5		42+92.13	43+08.39	RT	22873	CR A			
			28.9		43+43.49	43+81.13	RT	22879	RECONSTR	Provision to Construction		
			5.7		43+44.59	43+53.26	LT	22900	RECONSTR			
			11.9		43+47.39	43+64.16	RT	22890	CR A			
			9.7		43+48.03	43+64.23	LT	22895	CR A			
			46.2		43+71.28	44+11.16	RT	22883	DRIVEWAY			
			17.6		44+01.21	44+24.63	RT	22882	RECONSTR			
0527 2	Detectable Warnings	SF	10.0	255	30+86.90	30+91.77	RT	24651				
			8.0	215	30+87.58	30+91.60	LT	24646				
			11.6		31+06.00	31+10.89	LT	35411				
			8.0		31+06.61	31+10.23	RT	36648				
			10.0		31+43.86	31+45.79	LT	36658				
			10.0		31+44.06	31+46.20	RT	36647				
			8.0		31+58.55	31+62.44	LT	24637				
			8.0		31+62.80	31+66.69	RT	24632				
			8.0		34+92.63	34+96.49	RT	24627				
			8.0		34+92.63	34+96.49	LT	24622				
			8.0		35+08.06	35+10.69	RT	35447				
			10.0		35+46.17	35+48.08	LT	36657				
			10.9		35+47.14	35+51.47	RT	35452				
			8.0		35+67.44	35+71.30	LT	24617				
			8.0		35+67.86	35+71.72	RT	24612				
			8.0		38+88.51	38+92.38	RT	24572				
			8.0		38+88.51	38+92.38	RT	35462				
			8.0		38+88.51	38+92.38	LT	24577				
			10.0		39+07.68	39+09.71	RT	36653				
			10.1		39+10.76	39+12.98	LT	36655				
			10.0		39+43.69	39+45.73	LT	36656				
			10.0		39+44.97	39+47.00	RT	36654				
			8.0		39+63.65	39+67.51	RT	24582				
			8.0		39+68.58	39+72.45	LT	24587				
			10.1		42+95.95	43+00.99	LT	24602		Provision to Construction		
			10.0		42+98.08	43+03.28	RT	24597				
			10.6		43+52.99	43+59.01	LT	24607				
			9.7		43+53.12	43+58.62	RT	24592				
REVISIONS					ENGINEER OF RECORD			CITY OF TAMPA TAMPA M.O.V.E.S. DESIGN			SUMMARY OF QUANTITIES	SHEET NO.
DATE	DESCRIPTION		DATE	DESCRIPTION		MICHAEL R. HARTER, P.E. LICENSE NUMBER: 81665 BRINDLEY PIETERS & ASSOCIATES, INC. 2600 MAITLAND CENTER PKWY, STE. 180 MAITLAND, FL 32751			ROAD NO.	COUNTY		
									7TH AVE	HILLSBOROUGH		22-D-02003

Summary of Pavement										
Pay Item Number	Pay Item Description	Unit of Measure	Quantity	Total Quantity	Location				Design Notes	Construction Remarks
					Begin Sta	End Sta	Side	Element ID		
0285 703	Optional Base, Base Group 03	SY	430.4	2521	30+98.07	31+83.53	LT/RT	36773		
			1.3	1,555	31+60.41	31+62.29	RT	37571		
			550.6		34+67.29	35+87.22	LT/RT	26281		
			572.7		38+69.67	39+87.94	LT/RT	26258		
			842.0		42+09.54	44+43.97	LT	40380		Provision to construction
			33.6		42+09.81	42+95.29	RT	31161		
			29.1		42+15.06	42+93.25	LT	31158		
			12.9		43+61.72	43+81.20	RT	37568		
			32.3		43+63.17	44+44.03	LT	31173		
			16.5		44+01.78	44+41.40	RT	31176		
0327 70 7	Milling Exist Asph Pavt, 4 Avg Depth	SY	430.4	2389	30+98.07	31+83.53	LT/RT	36707		
			550.6	1,547	34+67.29	35+87.22	LT/RT	27147		
			566.2		38+69.68	39+87.94	LT/RT	27124		Provision to construction
			842.0		42+09.54	44+43.97	LT/RT	40368		
0526 1 1	Pavers, Architectural, Roadway	SY	430.4	2396	30+98.07	31+83.53	LT/RT	36773		
			550.6	1,554	34+67.29	35+87.22	LT/RT	26281		
			572.7		38+69.67	39+87.94	LT/RT	26258		
			842.0		42+09.54	44+43.97	LT/RT	40380		Provision to construction
0526 1 2	Pavers, Architectural, Sidewalk	SY	1.3	126	31+60.41	31+62.29	RT	37571		Provision to construction
			33.6	2	42+09.81	42+95.29	RT	31161		
			29.1		42+15.06	42+93.25	LT	31158		
			12.9		43+61.72	43+81.20	RT	37568		Provision to construction
			32.3		43+63.17	44+44.03	LT	31173		
			16.5		44+01.78	44+41.40	RT	31176		

Summary of Curbs										
Pay Item Number	Pay Item Description	Unit of Measure	Quantity	Total Quantity	Location				Design Notes	Construction Remarks
					Begin Sta	End Sta	Side	Element ID		
0520 1 10	Concrete Curb & Gutter, Type F	LF	18.8	728	30+79.82	30+98.48	RT	28663	CURB RAMP	
			8.1	278	30+85.59	30+93.73	LT	28664	CURB RAMP	
			19.7		31+03.18	31+12.04	LT	37689	CURB RAMP	
			16.4		31+43.69	31+45.15	LT	36421	CURB RAMP	
			17.9		31+44.09	31+45.42	RT	36427	CURB RAMP	
			9.0		31+55.76	31+64.50	LT	28666	CURB RAMP	
			8.3		31+60.66	31+68.79	RT	37143	CURB RAMP	
			9.0		34+90.56	34+99.36	RT	28659	CURB RAMP	
			9.0		34+90.66	34+99.28	LT	28662	CURB RAMP	
			19.1		35+46.19	35+47.07	LT	36458	CURB RAMP	
			16.7		35+46.51	35+52.88	RT	37690	CURB RAMP	
			8.1		35+65.24	35+73.37	LT	28657	CURB RAMP	
			8.0		35+65.79	35+73.79	RT	28658	CURB RAMP	
			8.2		38+86.44	38+94.53	LT	28654	CURB RAMP	
			8.5		38+86.45	38+94.84	RT	28651	CURB RAMP	
			19.1		39+08.58	39+09.77	RT	36507	CURB RAMP	
			19.0		39+10.38	39+13.04	LT	36525	CURB RAMP	
			19.1		39+43.64	39+44.69	LT	36484	CURB RAMP	
			19.1		39+44.99	39+45.82	RT	36496	CURB RAMP	
			8.2		39+61.42	39+69.50	RT	28647	CURB RAMP	
			8.0		39+66.51	39+74.51	LT	28650	CURB RAMP	
			108.1		42+09.57	43+10.63	LT	28634	RECONST	Provision to construction
			110.4		42+09.71	43+12.85	RT	28637	RECONST	
			112.6		43+43.01	44+44.02	RT	28644	RECONST	
			119.1		43+43.23	44+44.03	LT	40327	RECONST	

REVISIONS				ENGINEER OF RECORD		CITY OF TAMPA TAMPA M.O.V.E.S. DESIGN			SUMMARY OF QUANTITIES	SHEET NO.
DATE	DESCRIPTION	DATE	DESCRIPTION	MICHAEL R. HARTER, P.E. LICENSE NUMBER: 81665 BRINDLEY PIETERS & ASSOCIATES, INC. 2600 MAITLAND CENTER PKWY, STE. 180 MAITLAND, FL 32751		ROAD NO.	COUNTY	PROJECT ID		
						7TH AVE	HILLSBOROUGH	22-D-02003		17

Summary of Signing and Pavement Marking											
Pay Item Number	Pay Item Description	Unit of Measure	Quantity	Total Quantity	Location				Design Notes	Construction Remarks	
					Begin Sta	End Sta	Side	Element ID			
0700 1111	Sign Column Ground Sign Assembly, F&I Ground Mount, Less Than 12 SF	EA	1	0 2	42+92.00	42+92.00	RT	135827		Provision to construction	
			1		43+67.00	43+67.00	LT	135970			
0700 1500	Sign Column Ground Sign Assembly, Relocate	EA	1	6 8	30+89.00	30+89.00	LT	136619			
			1		31+01.00	31+01.00	LT	137744			
			1		34+86.00	34+86.01	RT	138109			
			1		35+70.00	35+70.00	RT	136649			
			1		35+79.00	35+79.00	RT	138044			
			1		39+66.00	39+66.00	RT	136664			
			1		43+59.00	43+59.00	LT	134915		Provision to construction	
			1		43+49.00	43+49.00	RT	134367			
0706 1 3	Raised Pavement Marker, Type B	EA	1	3 4	31+21.56	31+21.56	LT	136480			
			1		35+26.19	35+26.19	LT	136495			
			1		39+25.61	39+25.61	LT	136509			
			1		43+32.38	43+32.38	LT	136523		Provision to construction	
0710 11101	Painted Pavement Markings, Standard, White, Solid, 6	GM	0.0041	0.017	31+33.82	31+33.99	LT	39529			
			0.0018		31+34.32	31+34.39	RT	39530			
			0.0021		35+17.69	35+17.78	LT	39533			
			0.0010		35+18.71	35+18.75	RT	39532			
			0.0029		35+37.63	35+37.75	LT	39535			
			0.0022		35+38.30	35+38.39	RT	39531			
			0.0015		39+33.88	39+33.94	LT	39537			
			0.0011		39+34.66	39+34.70	RT	39536			
0711 11123	Thermoplastic, Standard, White, Solid, 12 For Crosswalk And Roundabout	LF	24.0	963	30+84.57	30+84.59	LT/RT	39642			
			24.0	686	30+94.57	30+94.59	LT/RT	39643			
			35.5		31+08.34	31+42.10	LT	39644			
			35.4		31+09.06	31+42.58	RT	39647			
			30.3		31+13.83	31+42.67	LT	39645			
			29.4		31+14.02	31+41.89	RT	39646			
			26.3		31+55.04	31+59.19	LT/RT	39680			
			24.3		31+65.41	31+69.25	LT/RT	39681			
			24.0		34+89.56	34+89.56	LT/RT	39650			
			26.8		34+99.56	34+99.56	LT/RT	39651			
			39.1		35+09.61	35+48.68	RT	39649			
			34.8		35+10.19	35+44.30	LT	39652			
			35.4		35+10.46	35+45.13	LT	39653			
			32.2		35+12.50	35+44.64	RT	39648			
			24.1		35+64.44	35+64.80	LT/RT	39655			
			24.0		35+74.44	35+74.80	LT/RT	39654			
			24.5		38+85.45	38+85.45	LT/RT	39656			
			31.6		38+95.45	38+95.45	LT/RT	39657			
			31.3		39+11.43	39+43.02	RT	39663			
			27.8		39+11.73	39+43.02	RT	39662			
			27.2		39+14.25	39+41.76	LT	39659			
			24.4		39+15.00	39+41.87	LT	39658			
			24.4		39+60.84	39+65.08	LT/RT	39661			
			25.1		39+71.01	39+75.23	LT/RT	39660			
			25.1		42+93.89	42+95.20	LT/RT	39665		Provision to construction	
			28.6		43+03.81	43+05.30	LT/RT	39664			

REVISIONS				ENGINEER OF RECORD	CITY OF TAMPA TAMPA M.O.V.E.S. DESIGN			SUMMARY OF QUANTITIES	SHEET NO.
DATE	DESCRIPTION	DATE	DESCRIPTION		ROAD NO.	COUNTY	PROJECT ID		
					7TH AVE	HILLSBOROUGH	22-D-02003	18	

MICHAEL R. HARTER, P.E.
LICENSE NUMBER: 81665
BRINDLEY PIETERS & ASSOCIATES, INC.
2600 MAITLAND CENTER PKWY, STE. 180
MAITLAND, FL 32751

P:\Worksets\FD0T\7thAveBricking\Roadway\CESSRD01.dgn : S00_4
jhill 10/22/2025 12:04:43 PM

THE OFFICIAL RECORD OF THIS SHEET IS THE ELECTRONIC FILE DIGITALLY SIGNED AND SEALED UNDER RULE 61G15-23.004, F.A.C.

Summary of Signing and Pavement Marking										
Pay Item Number	Pay Item Description	Unit of Measure	Quantity	Total Quantity	Location				Design Notes	Construction Remarks
					Begin Sta	End Sta	Side	Element ID		
0710-11103	Thermoplastic, Standard, White, Solid, 12 For Crosswalk And Roundabout (cont'd)	LF	48.5		43+03.81	43+52.34	LT	39670		
			46.2		43+05.30	43+51.53	RT	39666		Provision to construction
			37.2		43+08.77	43+45.95	LT	39671		
			37.1		43+10.57	43+47.64	RT	39667		
			29.6		43+51.53	43+52.34	LT/RT	39669		
			24.9		43+61.59	43+62.27	LT/RT	39668		
0710 11124	Painted Pavement Markings, Standard, White, Solid For Diagonal Or Chevron, 18	LF	11.5	154	31+33.82	31+42.64	LT	39679		
			11.5		31+33.86	31+42.68	LT	39678		
			11.5		31+33.90	31+42.72	LT	39677		
			7.6		31+33.94	31+39.74	LT	39676		
			6.6		31+34.35	31+39.07	RT	39674		
			8.7		31+35.80	31+42.00	RT	39675		
			9.5		35+10.95	35+17.75	LT	39686		
			8.5		35+10.99	35+17.02	LT	39685		
			6.7		35+13.95	35+18.74	RT	39684		
			11.2		35+37.64	35+45.59	LT	39687		
			10.5		35+37.68	35+45.19	LT	39688		
			4.6		35+37.72	35+41.02	LT	39689		
			8.7		35+38.34	35+44.55	RT	39682		
			8.4		35+38.54	35+44.52	RT	39683		
			9.8		39+33.88	39+40.84	LT	39693		
			3.6		39+33.92	39+36.50	LT	39692		
			7.8		39+34.66	39+40.20	RT	39690		
			7.1		39+39.19	39+44.28	RT	39691		
0710 11125	Painted Pavement Markings, Standard, White, Solid For Stop Line Or Crosswalk, 24	LF	12.5	1044	30+80.57	30+80.58	LT/RT	39540		
			10.0	803	30+84.57	30+94.57	RT	39541		
			10.0		30+84.57	30+94.57	RT	39542		
			10.0		30+84.58	30+94.58	RT	39543		
			10.0		30+84.59	30+94.59	LT	39544		
			10.0		30+84.59	30+94.59	LT	39545		
			10.9		31+12.49	31+23.40	LT	39546		
			10.6		31+17.20	31+17.21	RT	39558		
			10.5		31+17.89	31+17.90	LT	39547		
			10.6		31+22.70	31+22.71	RT	39559		
			11.2		31+23.15	31+34.35	RT	39563		
			10.5		31+23.44	31+23.46	LT	39548		
			10.6		31+28.19	31+28.20	RT	39560		
			10.5		31+28.43	31+28.44	LT	39549		
			10.4		31+33.98	31+33.99	LT	39550		
			10.6		31+34.37	31+34.38	RT	39561		
			10.5		31+39.78	31+39.79	LT	39551		
			10.6		31+40.16	31+40.17	RT	39562		
			10.1		31+55.28	31+65.41	LT	39552		
			10.1		31+56.17	31+66.29	LT	39553		
			10.1		31+57.12	31+67.25	LT	39555		
			10.1		31+58.08	31+68.21	RT	39556		
			10.1		31+59.04	31+69.17	RT	39557		
			11.7		31+71.16	31+71.25	LT	39554		

REVISIONS				ENGINEER OF RECORD		CITY OF TAMPA TAMPA M.O.V.E.S. DESIGN			SUMMARY OF QUANTITIES	SHEET NO.
DATE	DESCRIPTION	DATE	DESCRIPTION	MICHAEL R. HARTER, P.E. LICENSE NUMBER: 81665 BRINDLEY PIETERS & ASSOCIATES, INC. 2600 MAITLAND CENTER PKWY, STE. 180 MAITLAND, FL 32751		ROAD NO.	COUNTY	PROJECT ID		
						7TH AVE	HILLSBOROUGH	22-D-02003		

Summary of Signing and Pavement Marking										
Pay Item Number	Pay Item Description	Unit of Measure	Quantity	Total Quantity	Location				Design Notes	Construction Remarks
					Begin Sta	End Sta	Side	Element ID		
0710 11125	Painted Pavement Markings, Standard, White, Solid For Stop Line Or Crosswalk, 24 (cont'd)	LF	11.8		34+85.56	34+85.56	RT	40452		
			10.0		34+89.56	34+99.56	RT	39564		
			10.0		34+89.56	34+99.56	RT	39565		
			10.0		34+89.56	34+99.56	RT	39566		
			10.0		34+89.56	34+99.56	LT	39567		
			10.0		34+89.56	34+99.56	LT	39568		
			10.2		35+12.78	35+12.85	LT	39581		
			10.0		35+13.46	35+13.54	RT	40453		
			10.0		35+17.73	35+27.73	LT	39587		
			10.2		35+17.78	35+17.85	LT	39582		
			10.0		35+18.59	35+18.67	RT	39569		
			10.2		35+22.78	35+22.85	LT	39583		
			10.0		35+23.72	35+23.80	RT	39570		
			10.2		35+27.76	35+27.83	LT	39584		
			10.0		35+28.37	35+28.44	RT	39571		
			9.6		35+28.76	35+38.36	RT	39575		
			10.2		35+32.76	35+32.83	LT	39585		
			10.0		35+33.30	35+33.38	RT	39572		
			10.2		35+37.75	35+37.82	LT	39586		
			10.0		35+38.23	35+38.31	RT	39573		
			10.2		35+43.06	35+43.13	LT	40455		
			10.0		35+43.22	35+43.30	RT	39574		
			10.0		35+64.44	35+74.44	LT	39580		
			10.0		35+64.53	35+74.53	LT	39579		
			10.0		35+64.62	35+74.62	RT	39578		
			10.0		35+64.71	35+74.70	RT	39577		
			10.0		35+64.80	35+74.79	RT	39576		
			11.9		35+78.62	35+78.62	LT/RT	40454		
			11.8		38+81.44	38+81.45	RT	39588		
			10.0		38+85.45	38+95.45	RT	39589		
			10.0		38+85.45	38+95.45	RT	39590		
			10.0		38+85.45	38+95.45	RT	39591		
			10.0		38+85.45	38+95.45	LT	39592		
			10.0		38+85.45	38+95.45	LT	39593		
			10.0		39+12.69	39+12.84	RT	39607		
			10.1		39+14.91	39+15.06	LT	39595		
			9.0		39+14.93	39+23.89	LT	39594		
			10.0		39+17.90	39+18.05	RT	39608		
			10.1		39+18.95	39+19.10	LT	39596		
			10.0		39+23.37	39+23.52	RT	39609		
			11.1		39+23.60	39+34.70	RT	39613		
			10.1		39+23.95	39+24.10	LT	39597		
			10.1		39+28.94	39+29.09	LT	39598		
			10.0		39+29.51	39+29.66	RT	39610		
			10.1		39+33.93	39+34.08	LT	39599		
			10.0		39+34.51	39+34.66	RT	39611		
			10.1		39+38.92	39+39.07	LT	39600		
			10.0		39+39.51	39+39.66	RT	39612		

REVISIONS				ENGINEER OF RECORD	CITY OF TAMPA TAMPA M.O.V.E.S. DESIGN			SUMMARY OF QUANTITIES
DATE	DESCRIPTION	DATE	DESCRIPTION	MICHAEL R. HARTER, P.E. LICENSE NUMBER: 81665 BRINDLEY PIETERS & ASSOCIATES, INC. 2600 MAITLAND CENTER PKWY, STE. 180 MAITLAND, FL 32751	ROAD NO.	COUNTY	PROJECT ID	
					7TH AVE	HILLSBOROUGH	22-D-02003	

Summary of Signing and Pavement Marking										
Pay Item Number	Pay Item Description	Unit of Measure	Quantity	Total Quantity	Location				Design Notes	Construction Remarks
					Begin Sta	End Sta	Side	Element ID		
0710 11125	Painted Pavement Markings, Standard, White, Solid For Stop Line Or Crosswalk, 24 (cont'd)	LF	10.2		39+60.90	39+71.08	RT	39606		
			10.2		39+61.97	39+72.15	RT	39604		
			10.2		39+63.00	39+73.18	LT	39603		
			10.2		39+63.99	39+74.17	LT	39602		
			10.2		39+65.04	39+75.22	LT	39601		
			12.0		39+79.19	39+79.23	LT/RT	39605		
			10.0		42+93.94	43+03.96	LT	39626		
			10.0		42+94.25	43+04.27	LT	39625		
			10.0		42+94.56	43+04.58	LT/RT	39624		
			10.0		42+94.88	43+04.90	RT	39623		
			10.0		42+95.19	43+05.21	RT	39622		
			8.0		43+10.20	43+10.29	RT	39621		
			8.0		43+10.37	43+10.45	LT	39627		
			13.3		43+14.43	43+27.77	LT	39639		
			8.0		43+16.20	43+16.29	RT	39620		
			8.0		43+16.37	43+16.45	LT	39628		
			8.0		43+22.19	43+22.29	RT	39619		
			8.0		43+22.37	43+22.45	LT	39629		
			16.1		43+27.65	43+43.70	RT	39614		
			8.0		43+28.19	43+28.29	RT	39618		Provision to construction
			8.0		43+28.37	43+28.45	LT	39630		
			8.0		43+34.19	43+34.29	RT	39617		
			8.0		43+34.37	43+34.45	LT	39631		
			8.0		43+40.19	43+40.29	RT	39616		
			8.0		43+40.36	43+40.45	LT	39632		
			8.0		43+46.19	43+46.29	RT	39615		
			8.0		43+46.36	43+46.45	LT	39633		
			10.0		43+51.60	43+61.61	RT	39638		
			10.0		43+51.77	43+61.77	RT	39637		
			10.0		43+51.93	43+61.94	LT	39636		
			10.0		43+52.10	43+62.10	LT	39635		
			10.0		43+52.26	43+62.27	LT	39634		
0710 11201	Painted Pavement Markings, Standard, Yellow, Solid, 6	GM	0.0023	0.081	31+71.25	31+83.59	LT	39711		
			0.0023	0.023	31+71.26	31+83.59	RT	39712		
			0.0035		34+67.26	34+85.56	RT	39710		
			0.0035		34+67.26	34+85.56	RT	39709		
			0.0016		35+78.62	35+87.25	RT	39708		
			0.0016		35+78.62	35+87.25	LT	39707		
			0.0022		38+69.63	38+81.44	RT	39705		
			0.0022		38+69.63	38+81.44	RT	39706		
			0.0017		39+79.19	39+88.00	RT	39704		
			0.0017		39+79.19	39+88.00	LT	39703		
			0.0148		42+16.40	42+94.59	RT	39702		
			0.0148		42+16.40	42+94.56	LT/RT	39701		
			0.0010		43+27.23	43+27.27	LT	39697		
			0.0011		43+27.65	43+27.69	RT	39699		Provision to construction
			0.0010		43+27.73	43+27.77	LT	39698		
			0.0011		43+28.15	43+28.19	RT	39700		
			0.0125		43+61.90	44+28.11	RT	39695		
			0.0125		43+61.91	44+28.11	RT	39696		

REVISIONS				ENGINEER OF RECORD	CITY OF TAMPA TAMPA M.O.V.E.S. DESIGN			SUMMARY OF QUANTITIES
DATE	DESCRIPTION	DATE	DESCRIPTION	MICHAEL R. HARTER, P.E. LICENSE NUMBER: 81665 BRINDLEY PIETERS & ASSOCIATES, INC. 2600 MAITLAND CENTER PKWY, STE. 180 MAITLAND, FL 32751	ROAD NO.	COUNTY	PROJECT ID	
					7TH AVE	HILLSBOROUGH	22-D-02003	

Summary of Utility Adjustments										
Pay Item Number	Pay Item Description	Unit of Measure	Quantity	Total Quantity	Location				Design Notes	Construction Remarks
					Begin Sta	End Sta	Side	Element ID		
0425 5	Manhole, Adjust	EA	1	7 8	31+20.70	31+20.70	LT	28078		
			1		31+27.99	31+27.99	RT	33495		
			1		35+03.41	35+03.41	RT	27973		
			1		35+49.40	35+49.40	RT	27949		
			1		39+02.66	39+02.66	RT	27797		
			1		39+34.76	39+34.76	RT	27883		
			1		39+44.74	39+44.74	RT	27763		Provision to construction
			1		43+07.39	43+07.39	RT	27827		
0425 6	Valve Boxes, Adjust	EA	1	10 14	31+13.65	31+13.65	LT	28003	WATER	
			1		31+18.21	31+18.21	RT	27997	WATER	
			1		35+03.87	35+03.87	LT	27925	WATER	
			1		35+13.68	35+13.68	RT	27943	GAS	
			1		35+21.77	35+21.77	LT	27931	WATER	
			1		35+40.81	35+40.81	LT	27937	WATER	
			1		39+18.44	39+18.44	LT	27919	WATER	
			1		39+18.62	39+18.62	RT	27913	WATER	
			1		39+22.02	39+22.02	RT	27907	GAS	
			1		39+49.34	39+49.34	LT	32233	WATER	
			1		43+18.58	43+18.58	LT	27866	WATER	
			1		43+27.18	43+27.18	LT	27854	WATER	Provision to construction
			1		43+37.30	43+37.30	LT	27872	GAS	
			1		43+54.19	43+54.19	LT	27860	WATER	
0425 6 1	Meter Boxes, Adjust	EA	1	6 8	31+05.08	31+05.08	LT	126948	WATER	
			1		31+48.77	31+50.14	LT	32222	PULL BOX	
			1		35+50.19	35+51.57	LT	32230	PULL BOX	
			1		39+09.58	39+11.07	LT	32231	TRAFFIC	
			1		39+47.46	39+50.30	LT	32232	VAULT	
			1		39+49.69	39+51.11	RT	32239	PULL BOX	
			1		43+50.47	43+52.01	RT	27795	PULL BOX	Provision to construction
			1		43+55.43	43+56.97	RT	27796	PULL BOX	

Summary of General Items									
Pay Item Number	Pay Item Description	Unit of Measure	Quantity	Total Quantity	Location			Design Notes	Construction Remarks
					Begin Sta	End Sta	Side		
0110 23	Tree Removal	EA	1	1	31+63.82	31+63.82	RT		
0751 38 50	Bench, Relocate	EA	1	1	38+85.90	38+92.08	LT		
0751 37	Trash Receptacle	EA	1	3 4	34+91.96	34+91.96	RT	Relocate	
			1		35+70.44	35+70.44	RT	Relocate	
			1		35+70.95	35+70.95	LT	Relocate	
			1		42+91.82	42+91.82	RT	Relocate	Provision to construction

REVISIONS				ENGINEER OF RECORD		CITY OF TAMPA TAMPA M.O.V.E.S. DESIGN			SUMMARY OF QUANTITIES	SHEET NO.
DATE	DESCRIPTION	DATE	DESCRIPTION	MICHAEL R. HARTER, P.E. LICENSE NUMBER: 81665 BRINDLEY PIETERS & ASSOCIATES, INC. 2600 MAITLAND CENTER PKWY, STE. 180 MAITLAND, FL 32751		ROAD NO.	COUNTY	PROJECT ID		
						7TH AVE	HILLSBOROUGH	22-D-02003		22