

# TREE PROTECTION FOR GRAND TREE


8.5"X11" cardboard warning with 2" hgt. black lettering. Sign to be laminated in a plastic material to be waterproof, and fastened to fence with plastic zipties or equivalent to prevent sagging. Locate one (1) sign every 50' along fence.

Crown spread/drip line or other limit of Tree Protection

Tree Protection fence: 6'-8' hgt. Chain Link fence sections in Metal Frame sections; mount with Stanchions or Steel posts on Movable Core Drilled Concrete Blocks, installed at 8' on center.

2" x 8" steel posts or approved equal

3" thick layer of mulch (eucalyptus or City approved equivalent); no closer than 1' from trunk

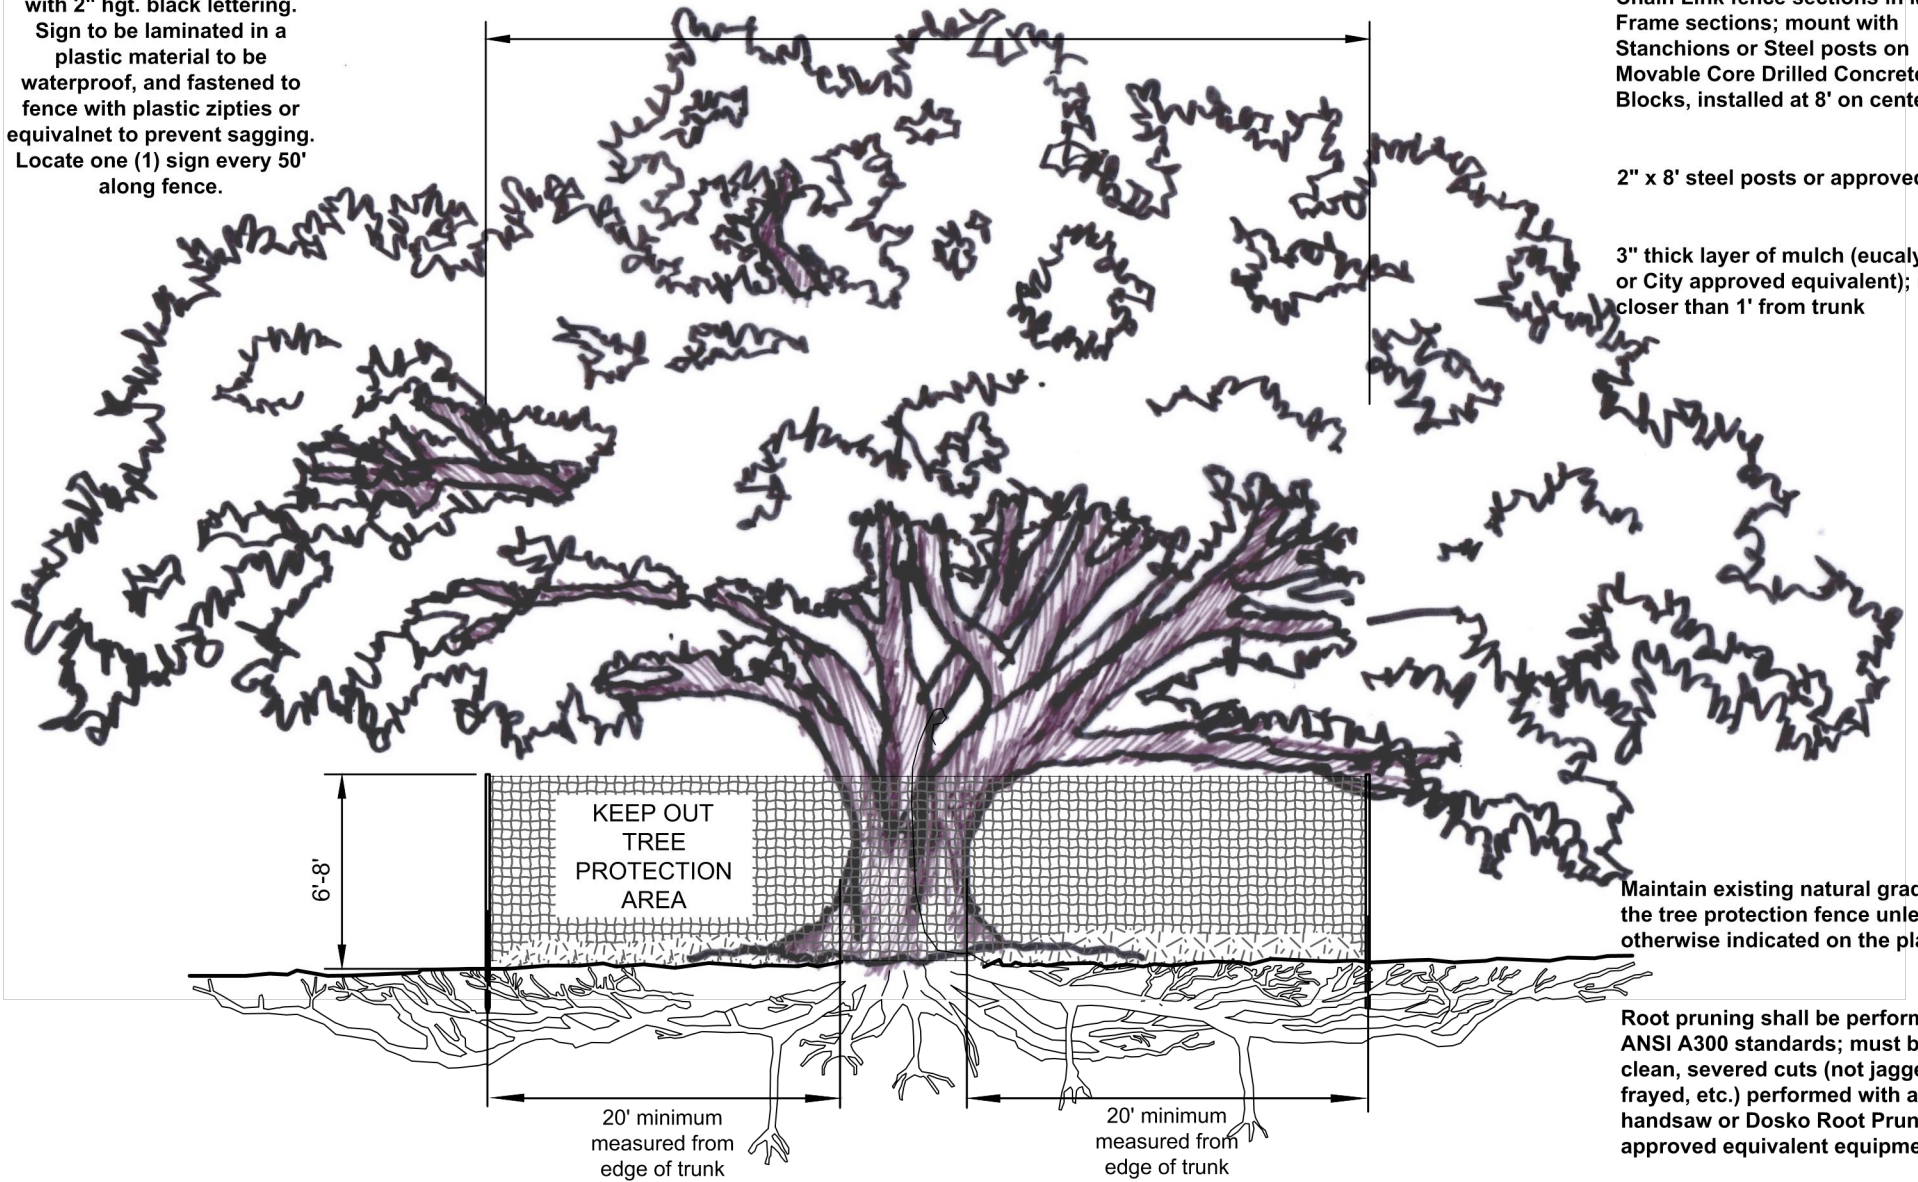

Maintain existing natural grade with the tree protection fence unless otherwise indicated on the plans

Root pruning shall be performed to ANSI A300 standards; must be clean, severed cuts (not jagged, frayed, etc.) performed with a handsaw or Dosko Root Pruner or approved equivalent equipment

area. See tree preservation plan for fence alignment.

**NOTES:**

- 1- See specifications for additional tree protection requirements.**
- 2- If there is no existing irrigation, see specifications for watering requirements.**
- 3- Pruning shall be performed to ANSI A300 standards.**
- 4- No equipment shall operate inside the protective fencing including during fence installation and removal.**
- 5- See site preparation plan for any modifications with the Tree Protection area.**