

Crown spread/drip line or other limit of Tree Protection area. See tree preservation plan for fence alignment.


**NOTES:**

- 1- See specifications for additional tree protection requirements.
- 2- If there is no existing irrigation, see specifications for watering requirements.
- 3- Pruning shall be performed to ANSI A300 standards.
- 4- No equipment shall operate inside the protective fencing including during fence installation and removal.
- 5- See site preparation plan for any modifications with the Tree Protection

Tree Protection fence: High Density Polyethylene Fencing with 3.5"x1.5" openings; color orange; attach to steel or wood posts installed at 6'-8' on center.

2" x 4' to 6' steel posts or approved equal

3" thick layer of mulch (eucalyptus or City approved equivalent); no closer than 1' from trunk

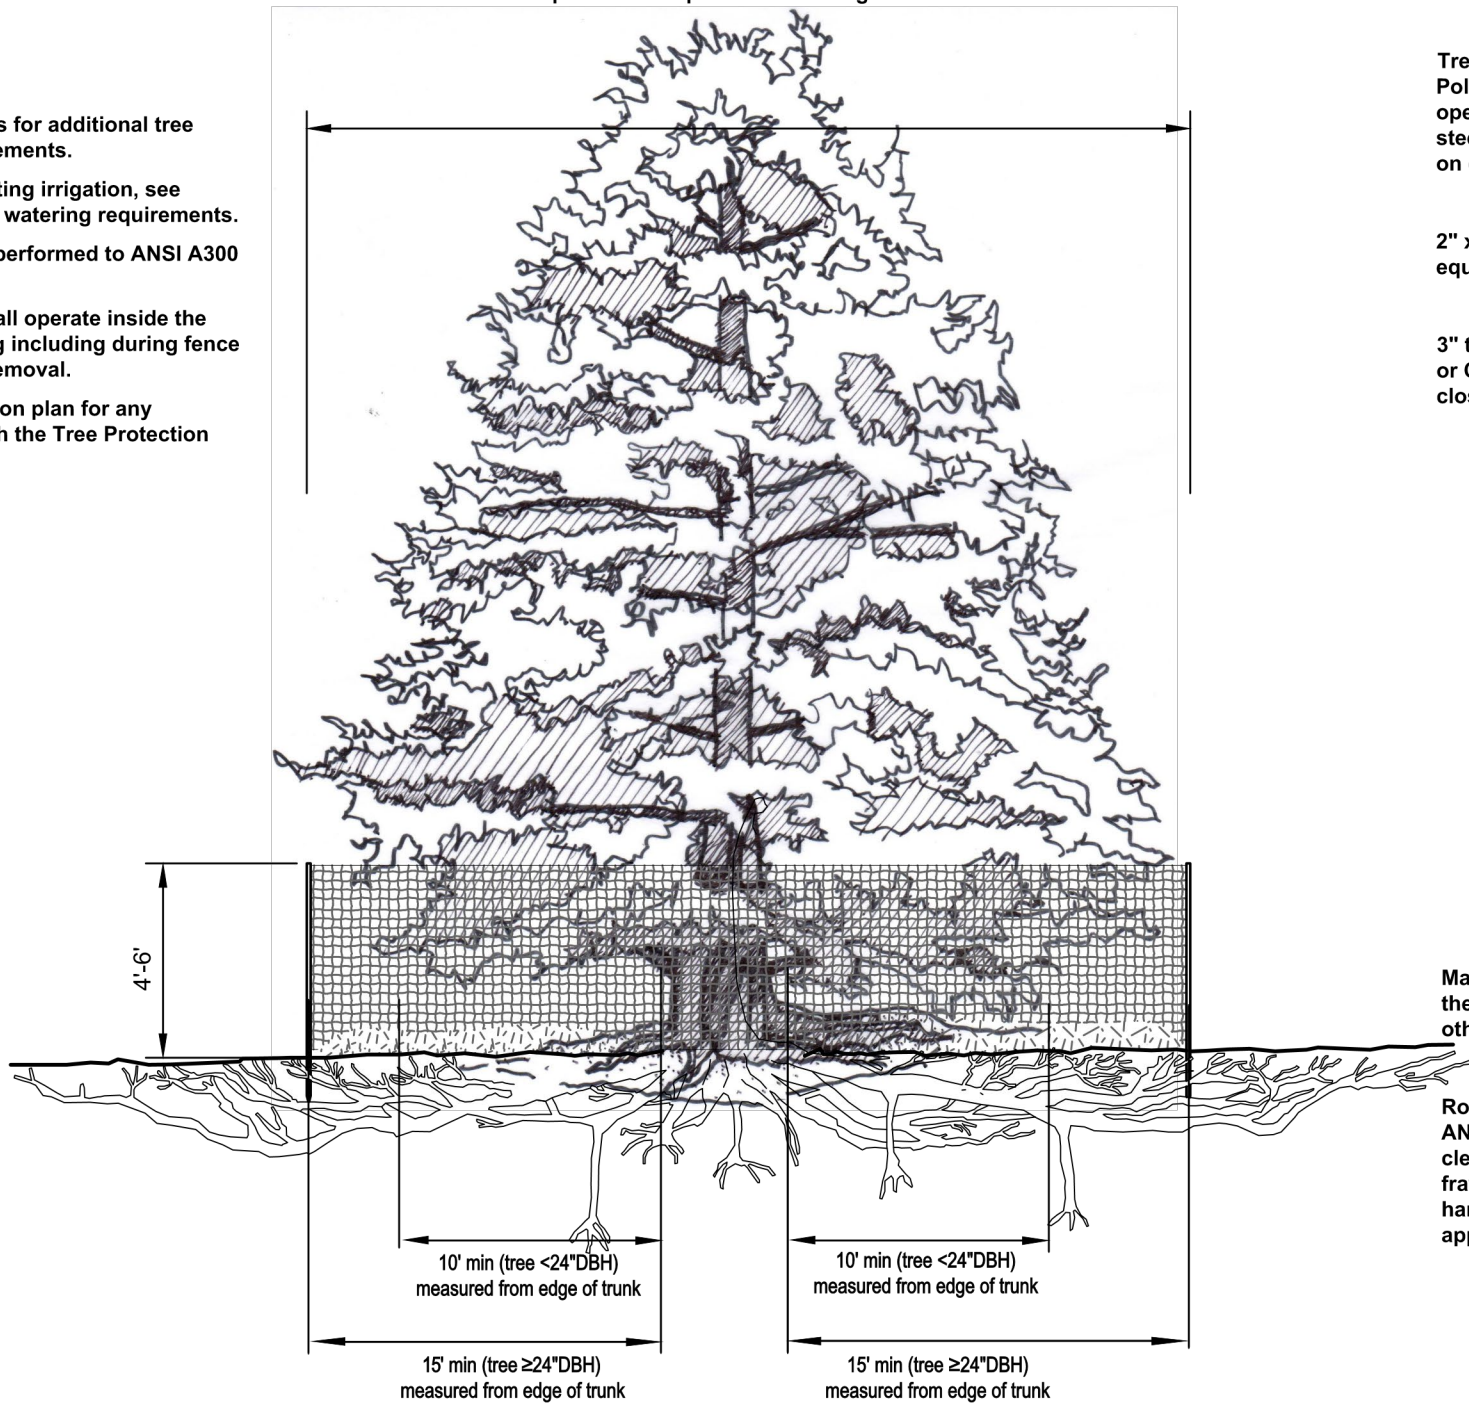

Maintain existing natural grade with the tree protection fence unless otherwise indicated on the plans

Root pruning shall be performed to ANSI A300 standards; must be clean, severed cuts (not jagged, frayed, etc.) performed with a handsaw or Dosko Root Pruner or approved equivalent equipment

area.

## **TREE PROTECTION FOR LARGE ORNAMENTAL, SHADE, AND CONIFER TREES**

**15' MINIMUM PROTECTIVE ROOT ZONE APPLIES TO SPECIMEN TREES. SEE SEC. 27-43.**