



# PUBLIC INFORMATION EVENT

## Doyle Carlton Drive/ Laurel Street Intersection Improvements


TA Grant Project | City Project No: 1001179

[tampa.gov/mobility/transportation/projects/doyle-carlton](https://tampa.gov/mobility/transportation/projects/doyle-carlton)



# Design Concept (Proposed)

## Doyle Carlton Drive / Laurel Street Intersection

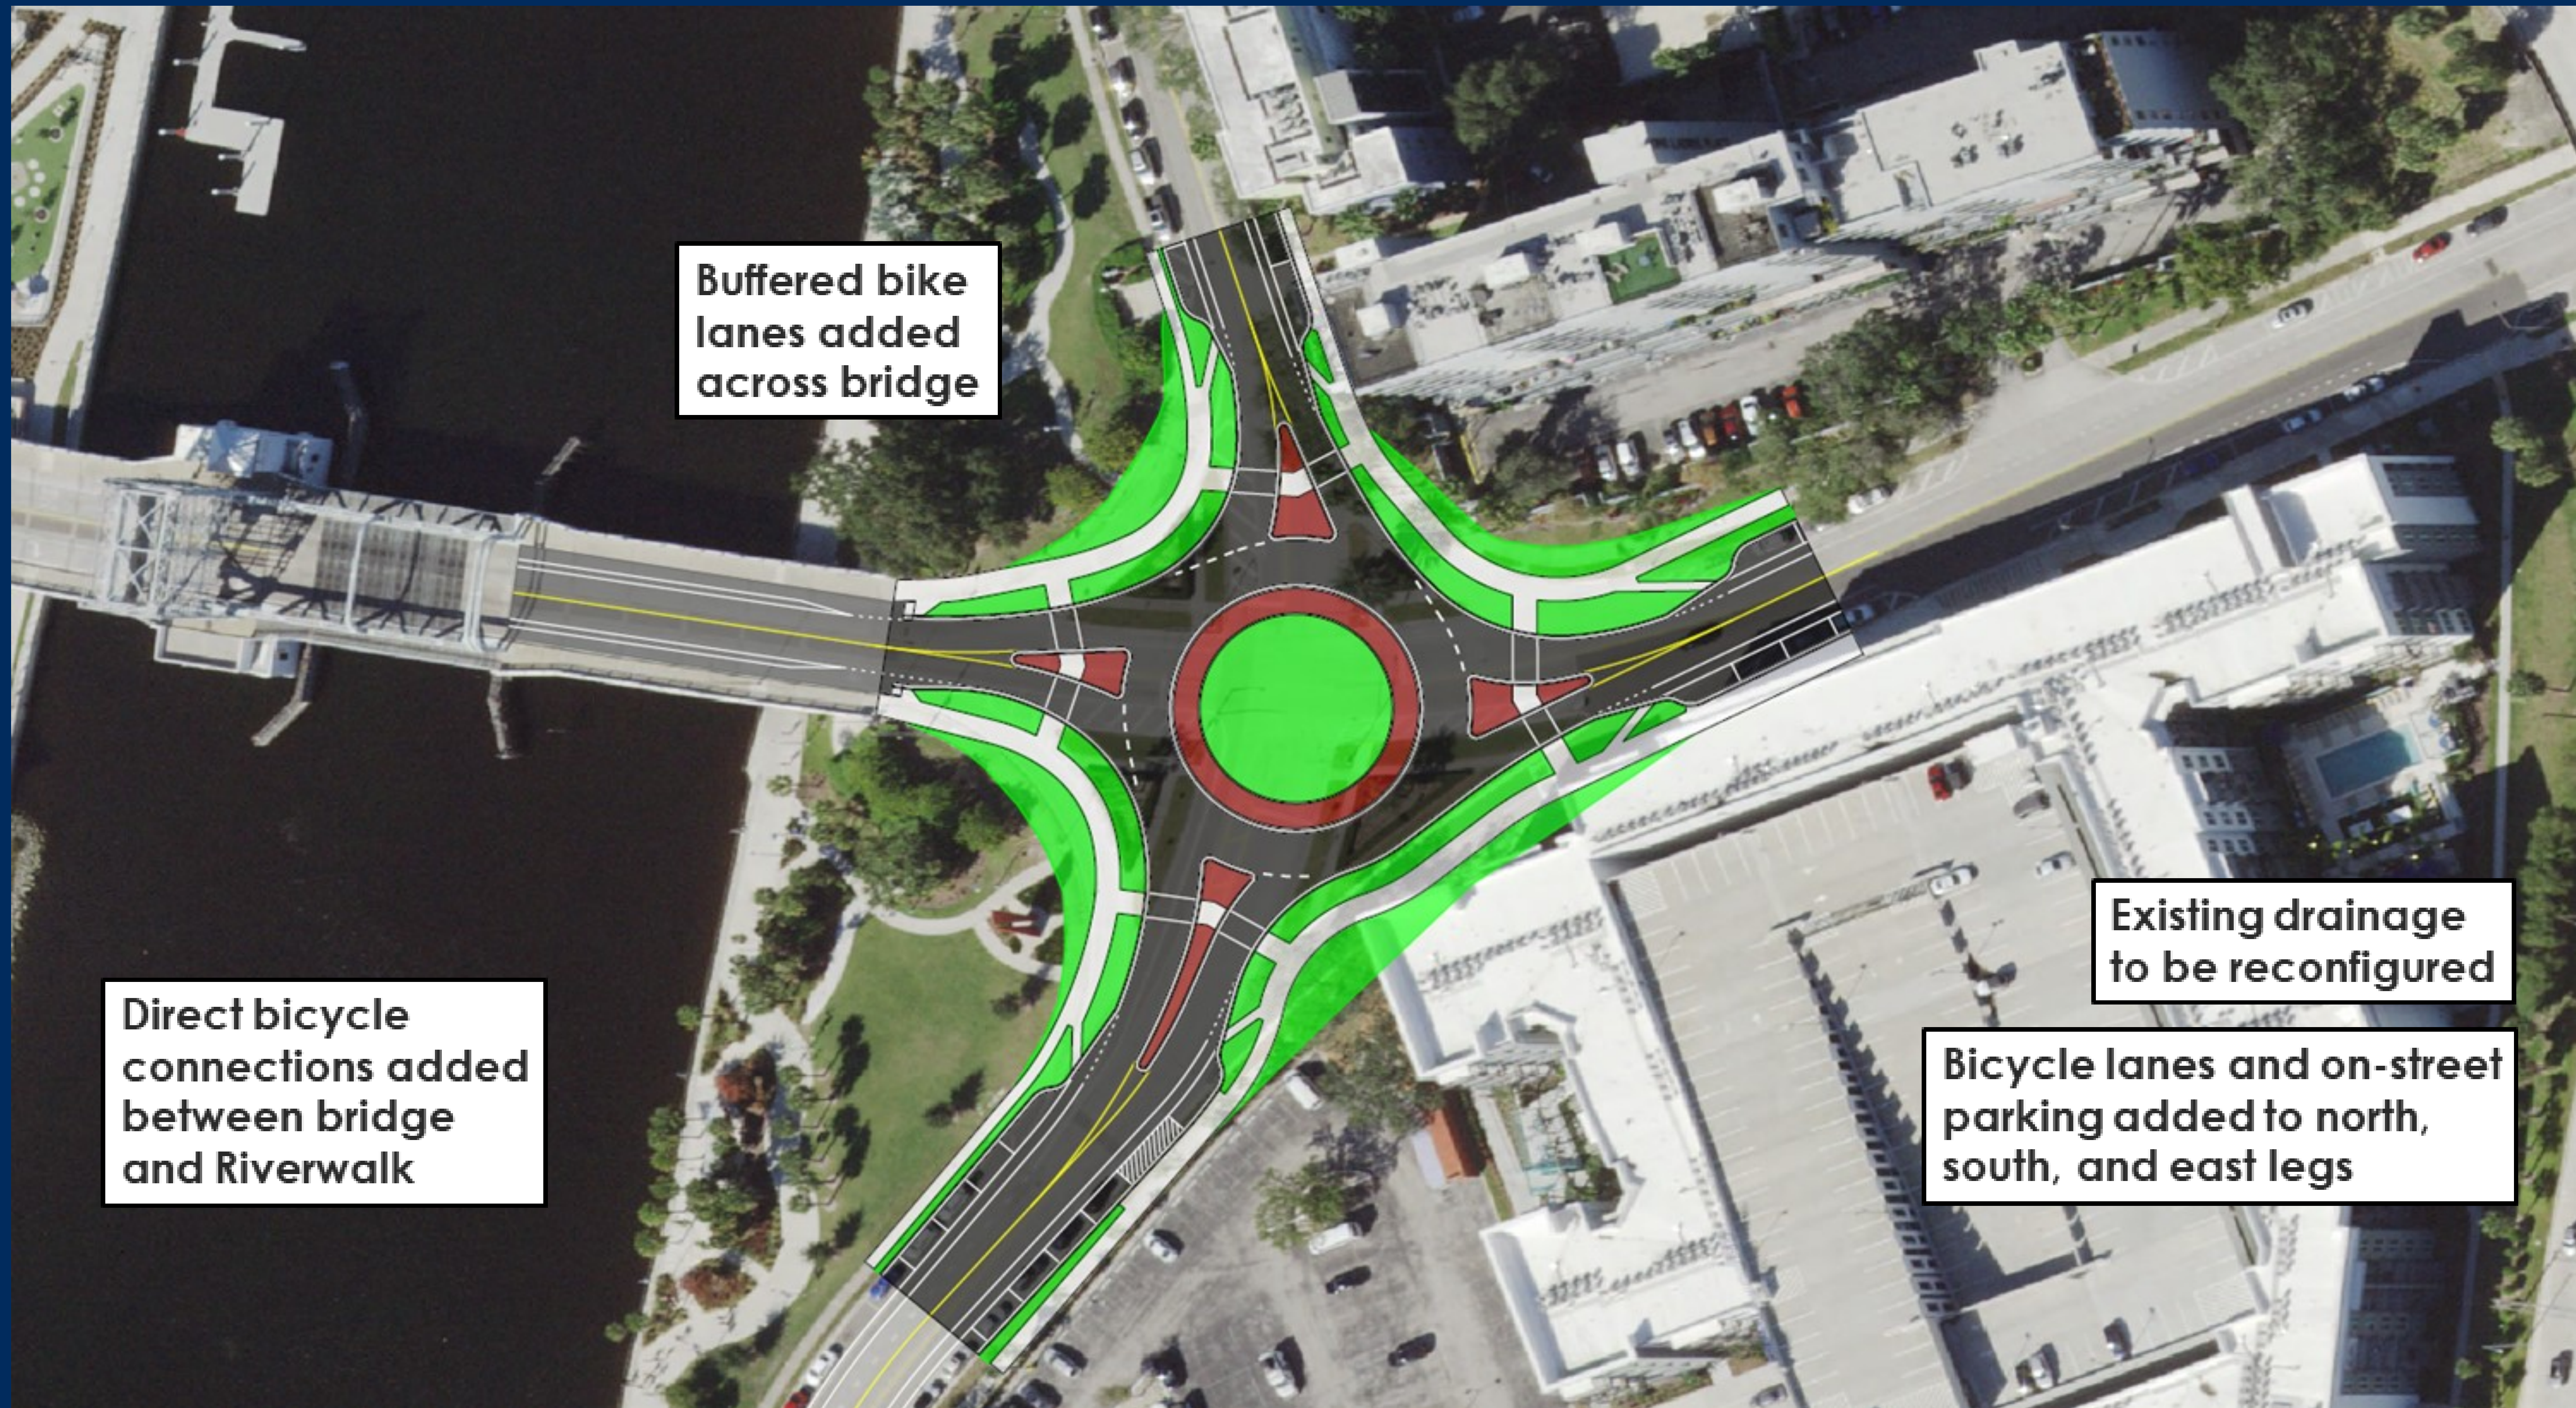


Buffered bike lanes added across bridge


Direct bicycle connections added between bridge and Riverwalk

Existing drainage to be reconfigured

Bicycle lanes and on-street parking added to north, south, and east legs

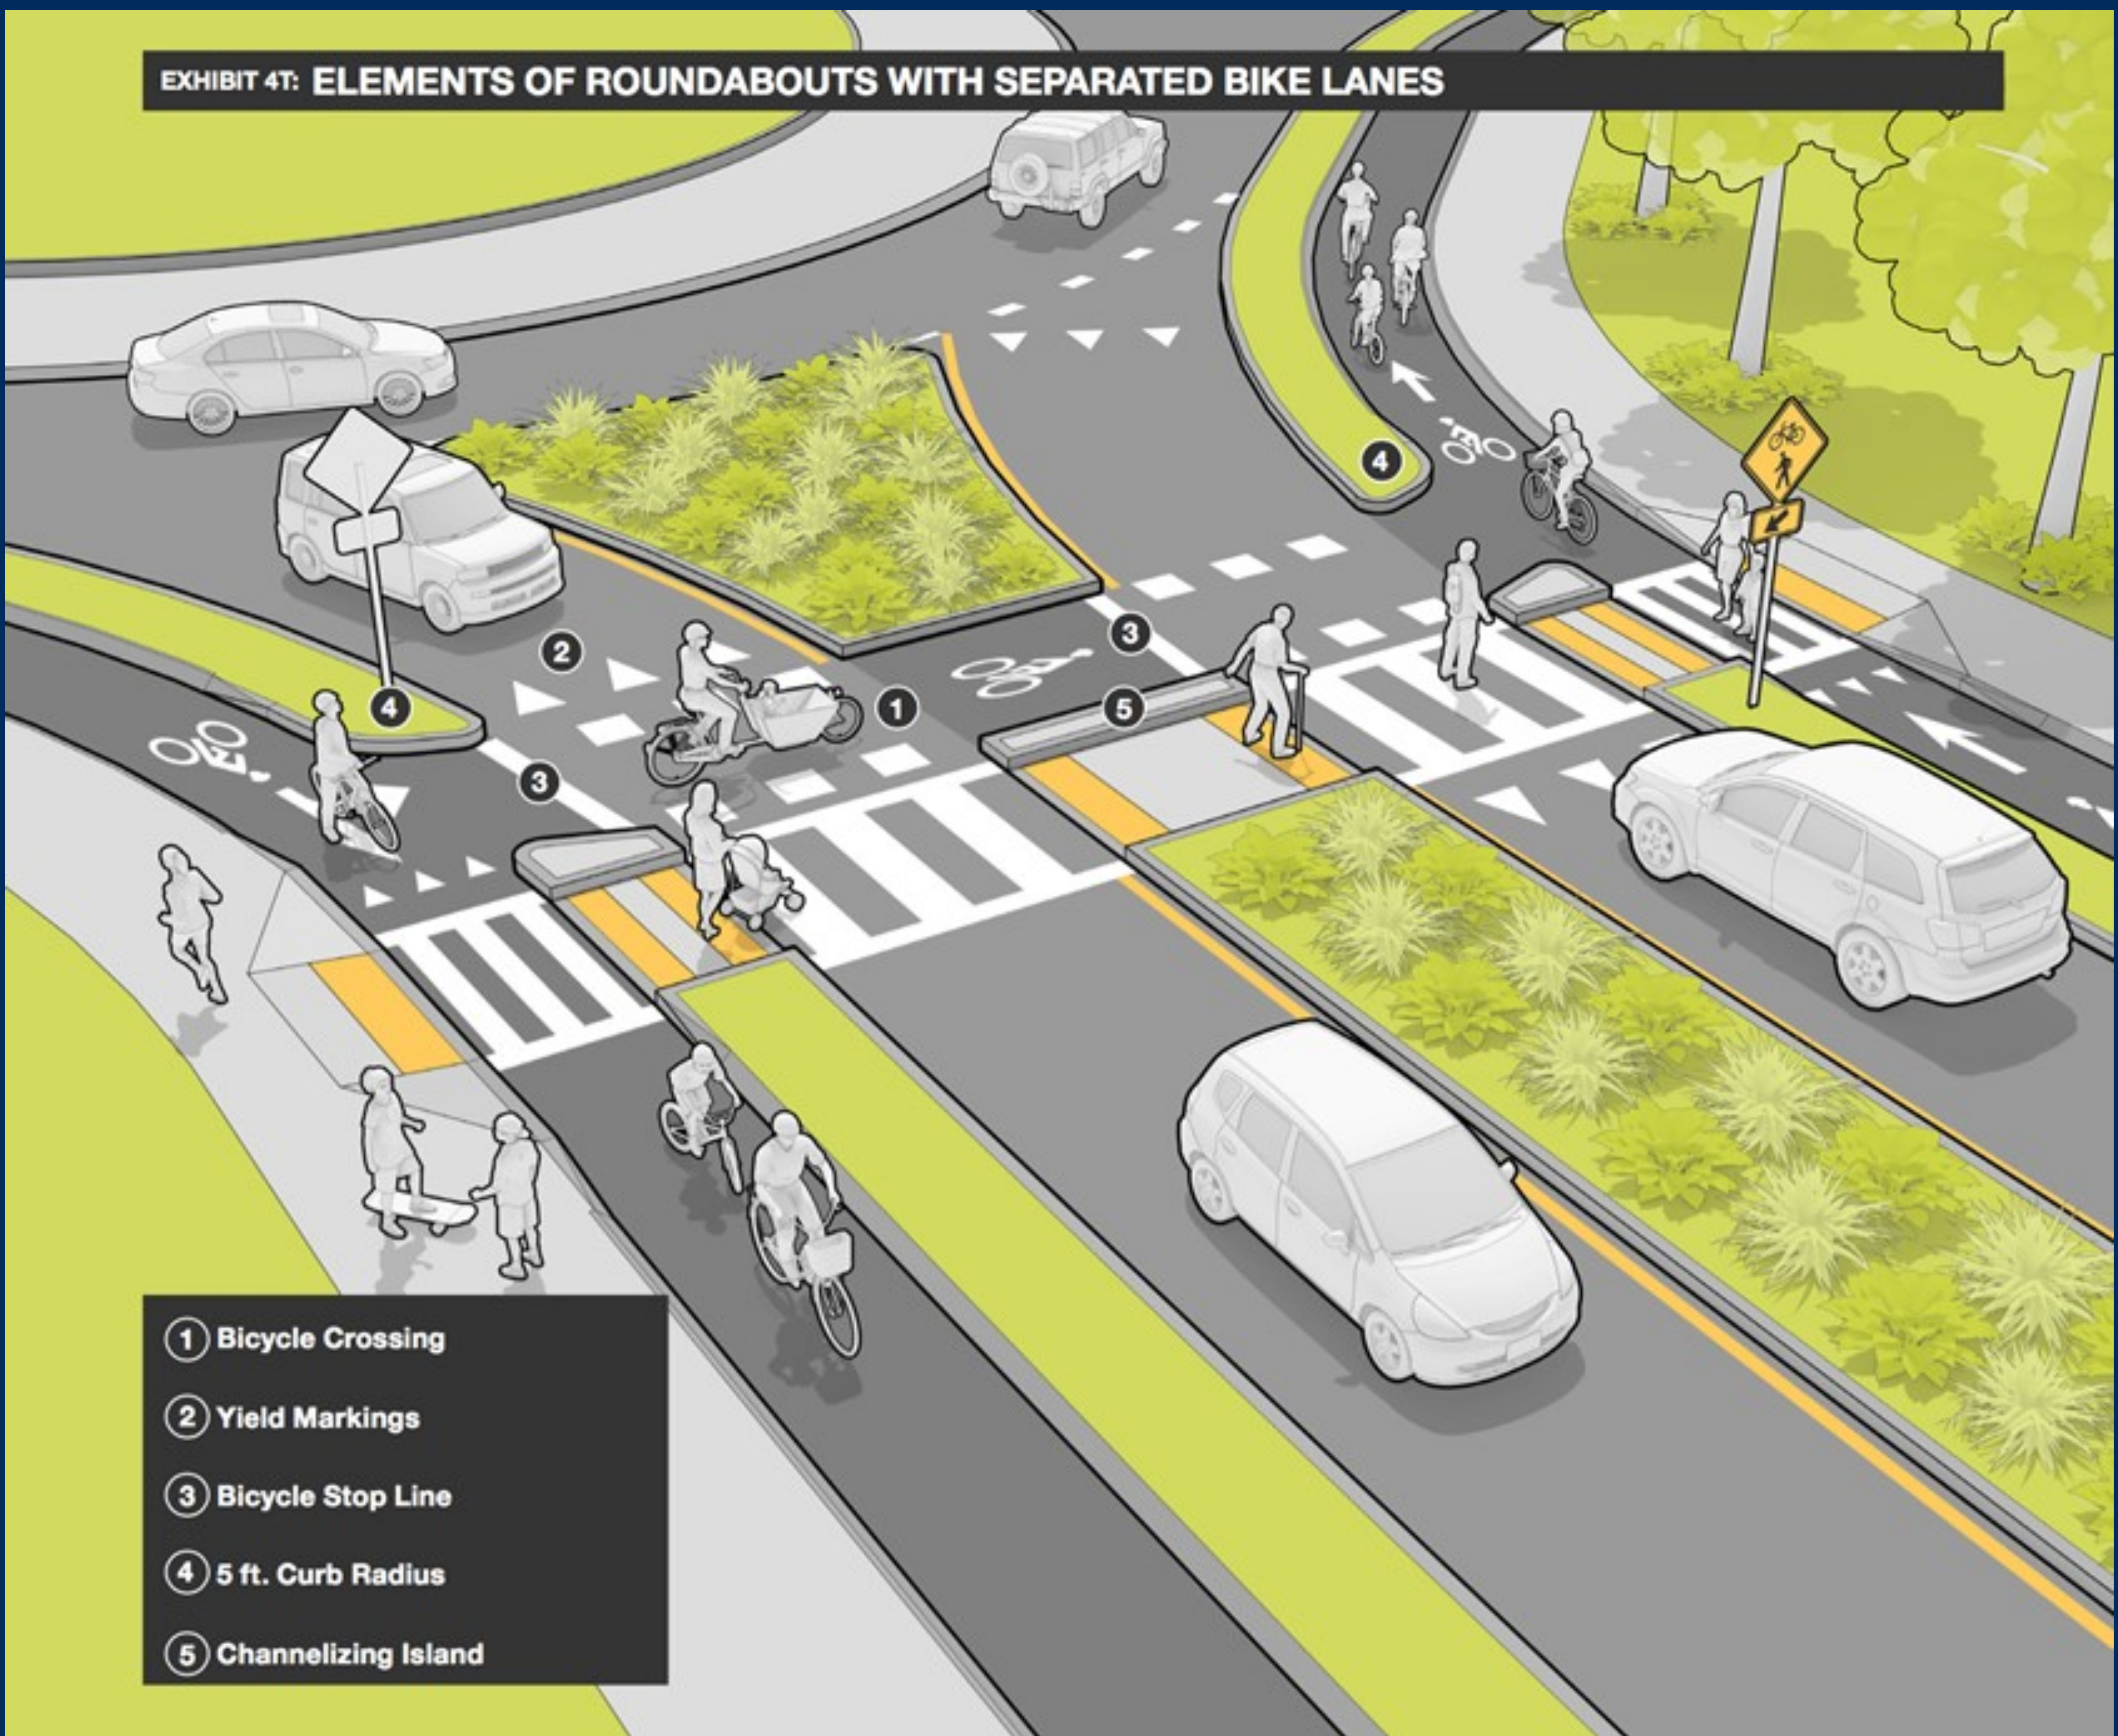


# Elements of a Modern Roundabout

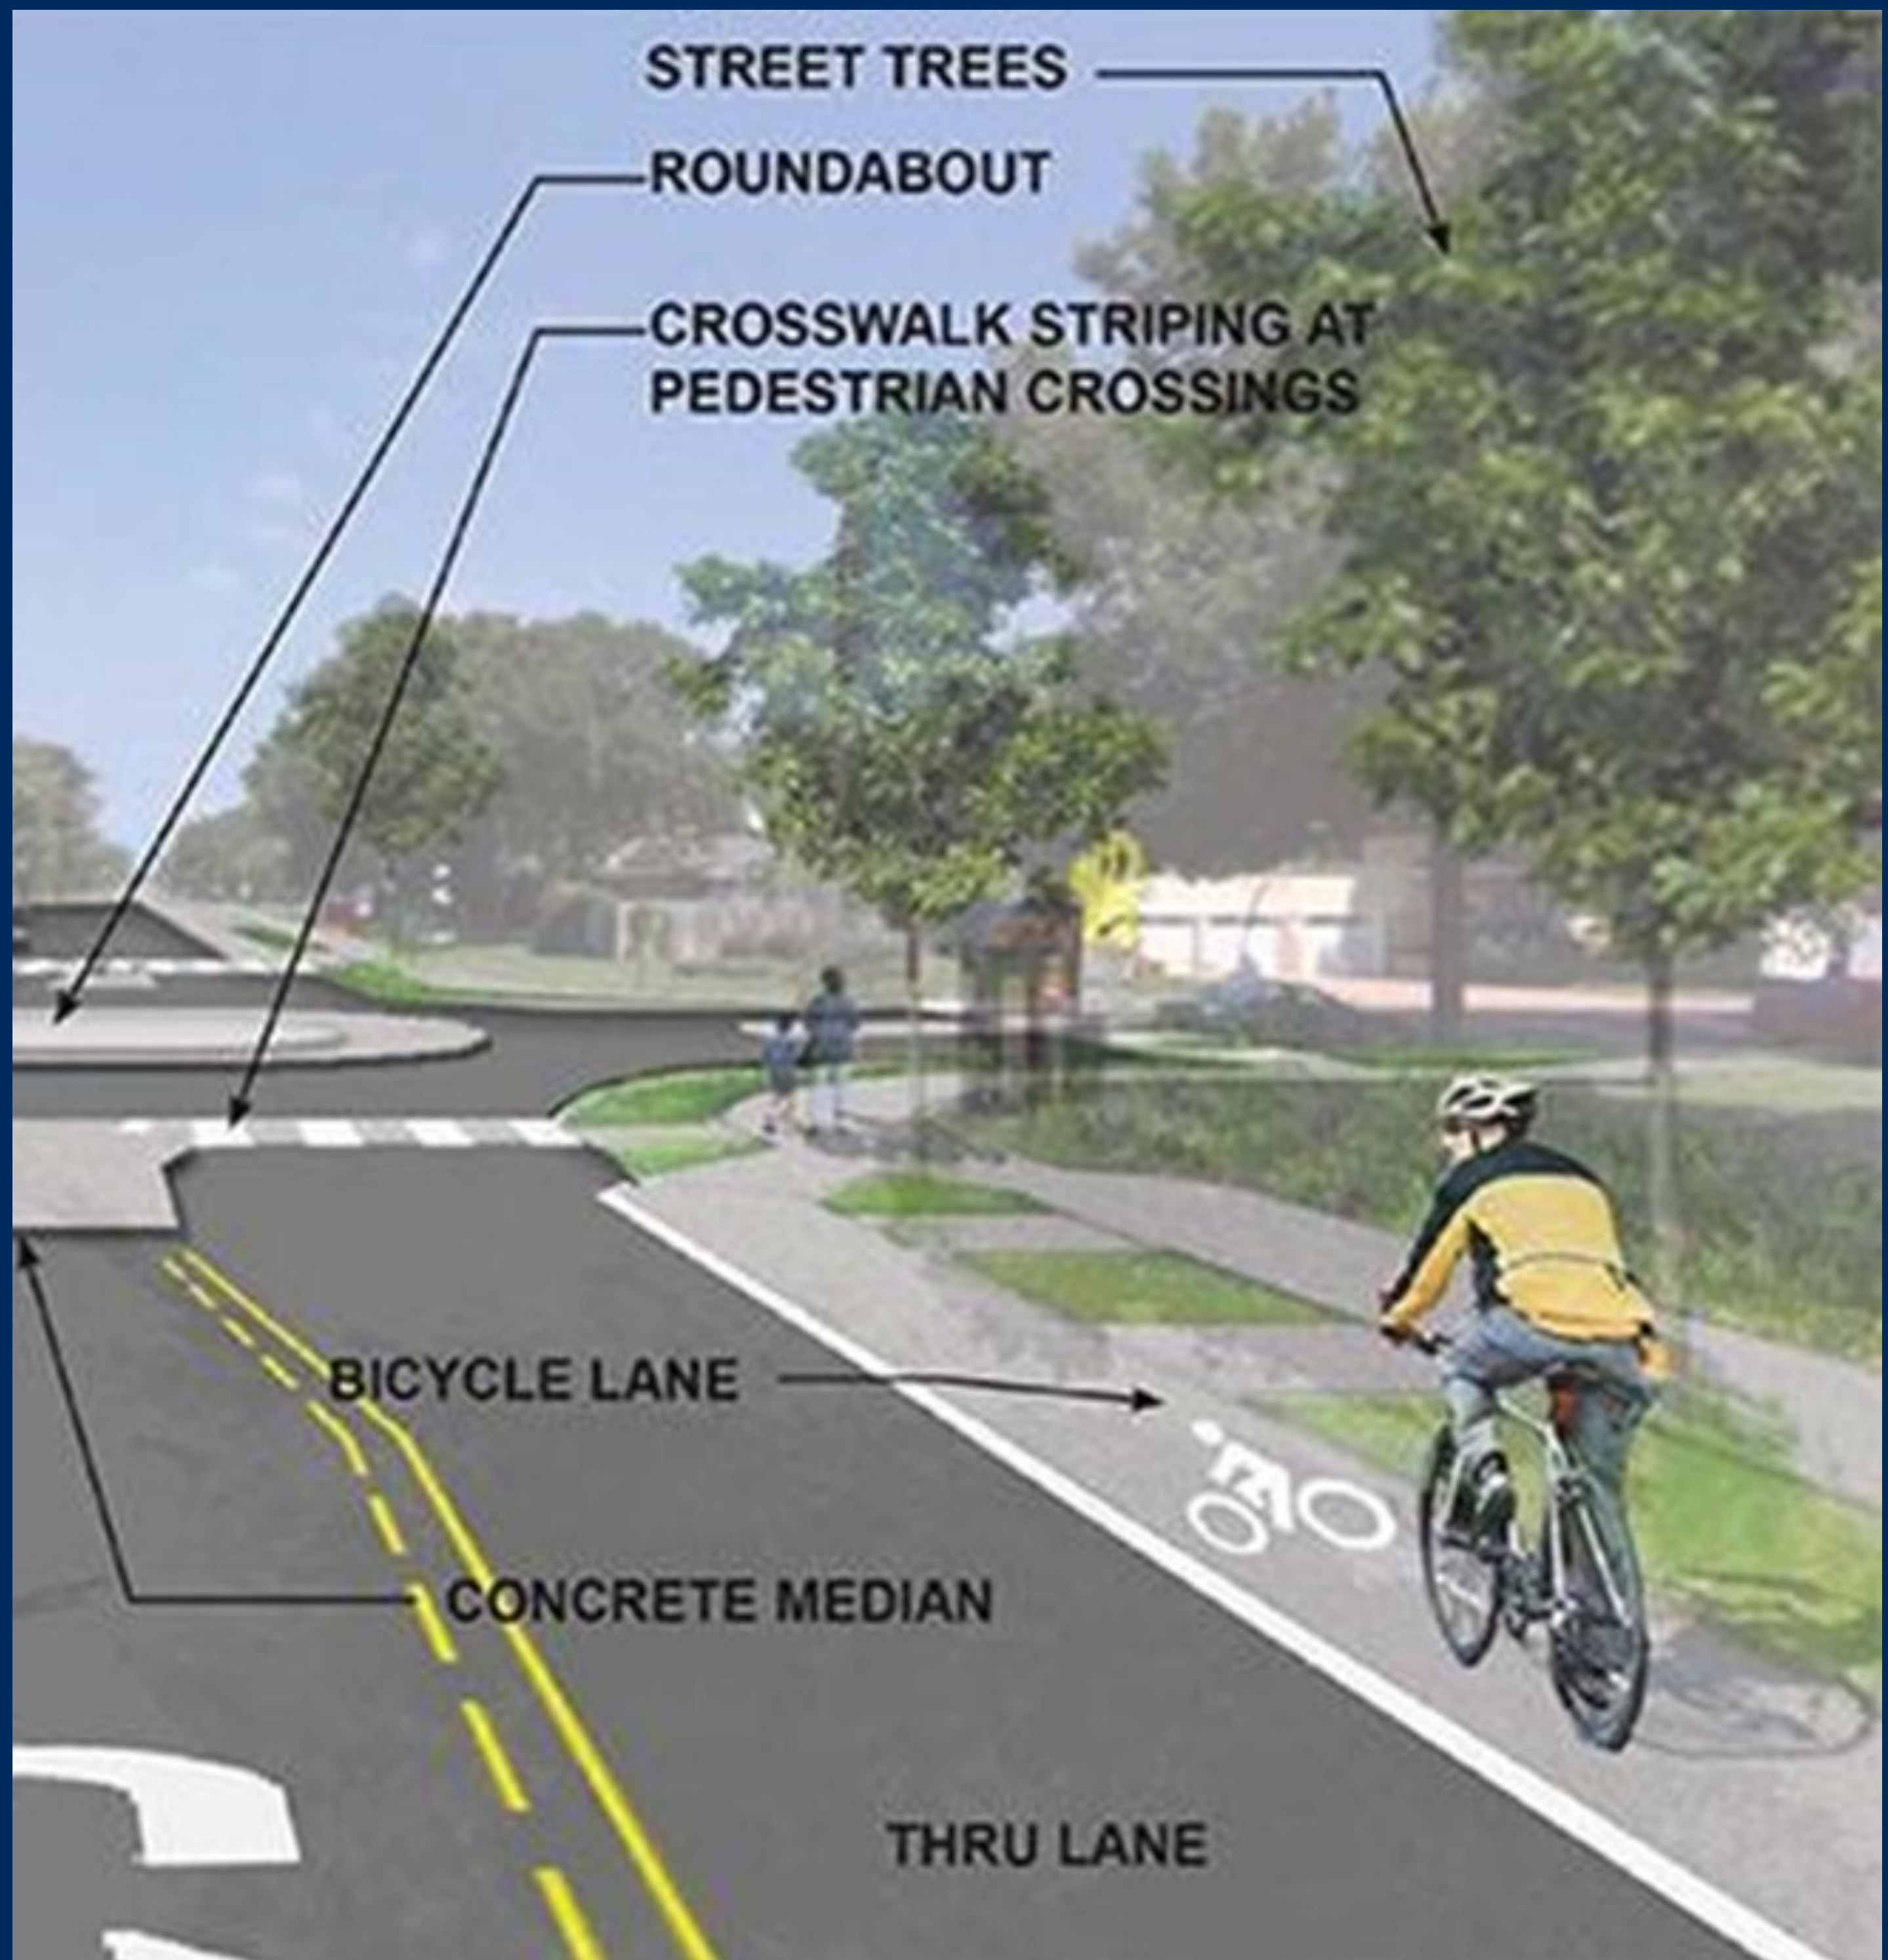





# More than just a pretty space!

*Public art & greenspace can calm traffic & create a gateway*

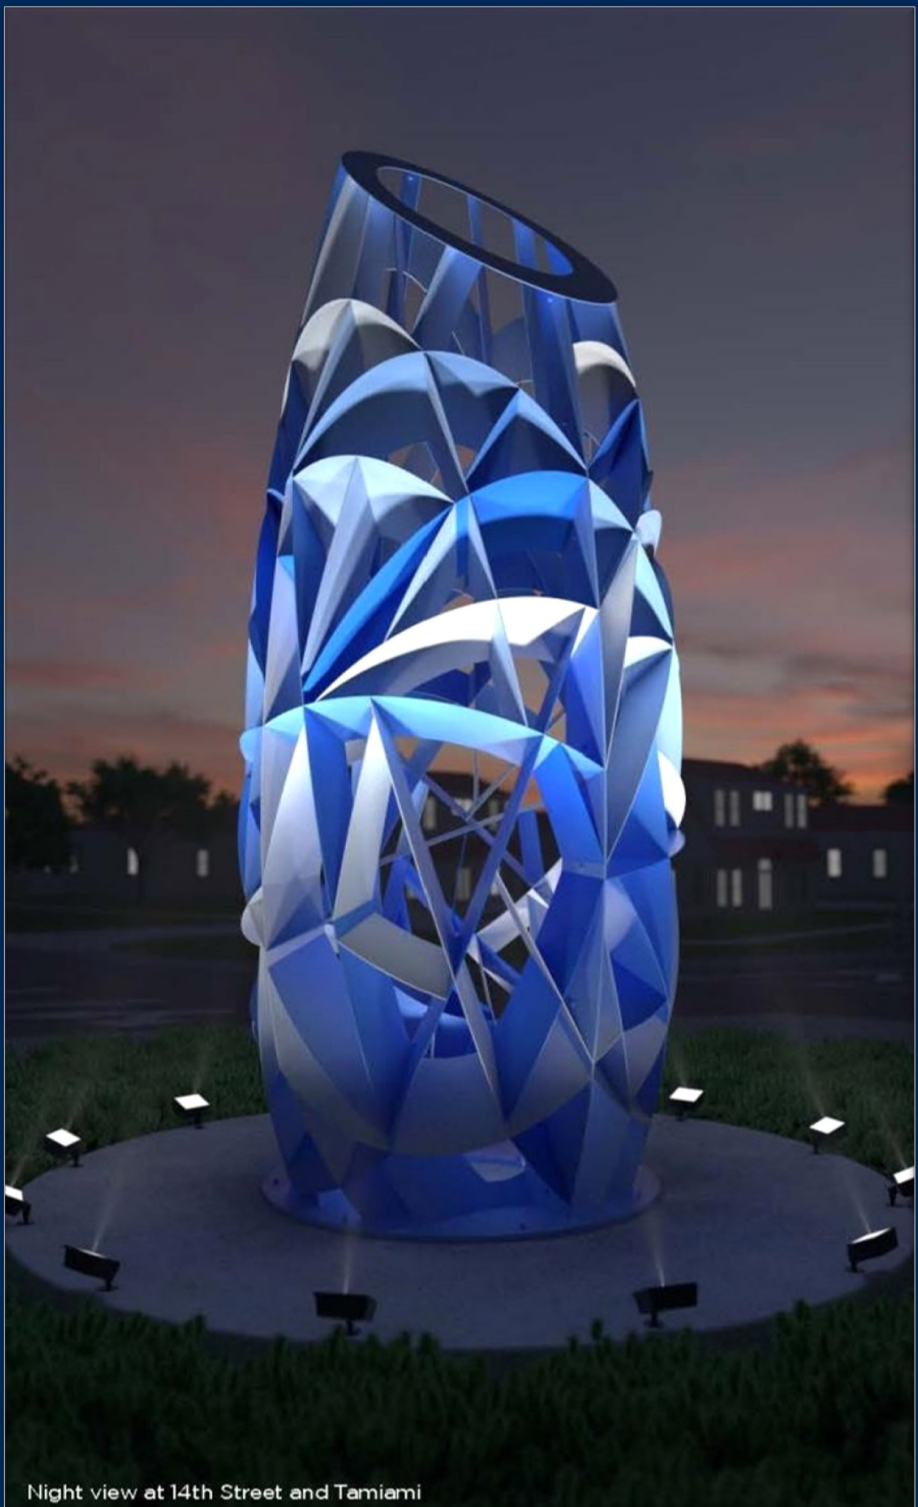

Night view at 14th Street and Tamianni

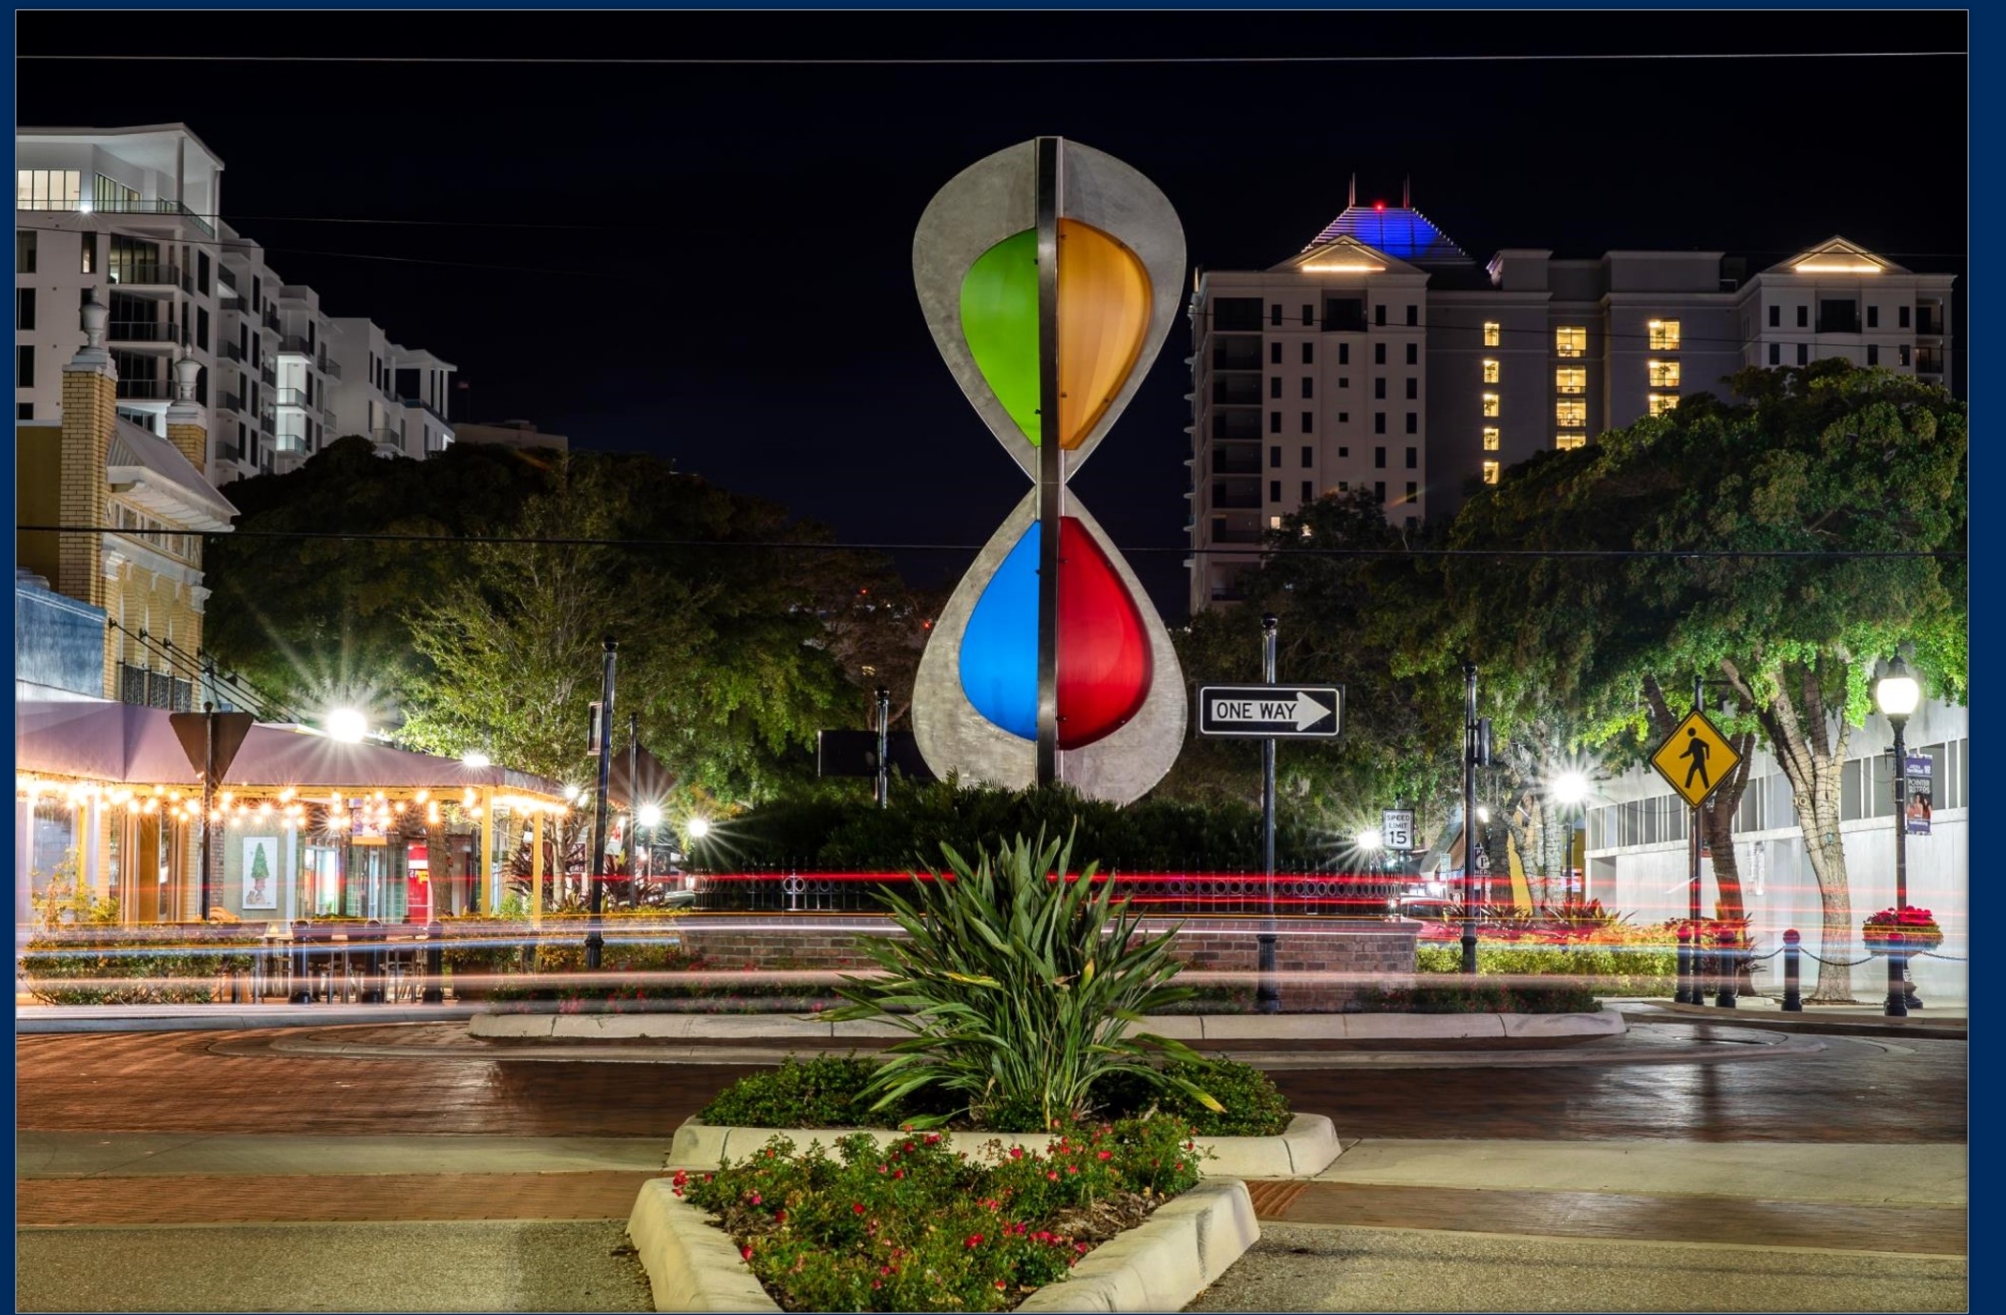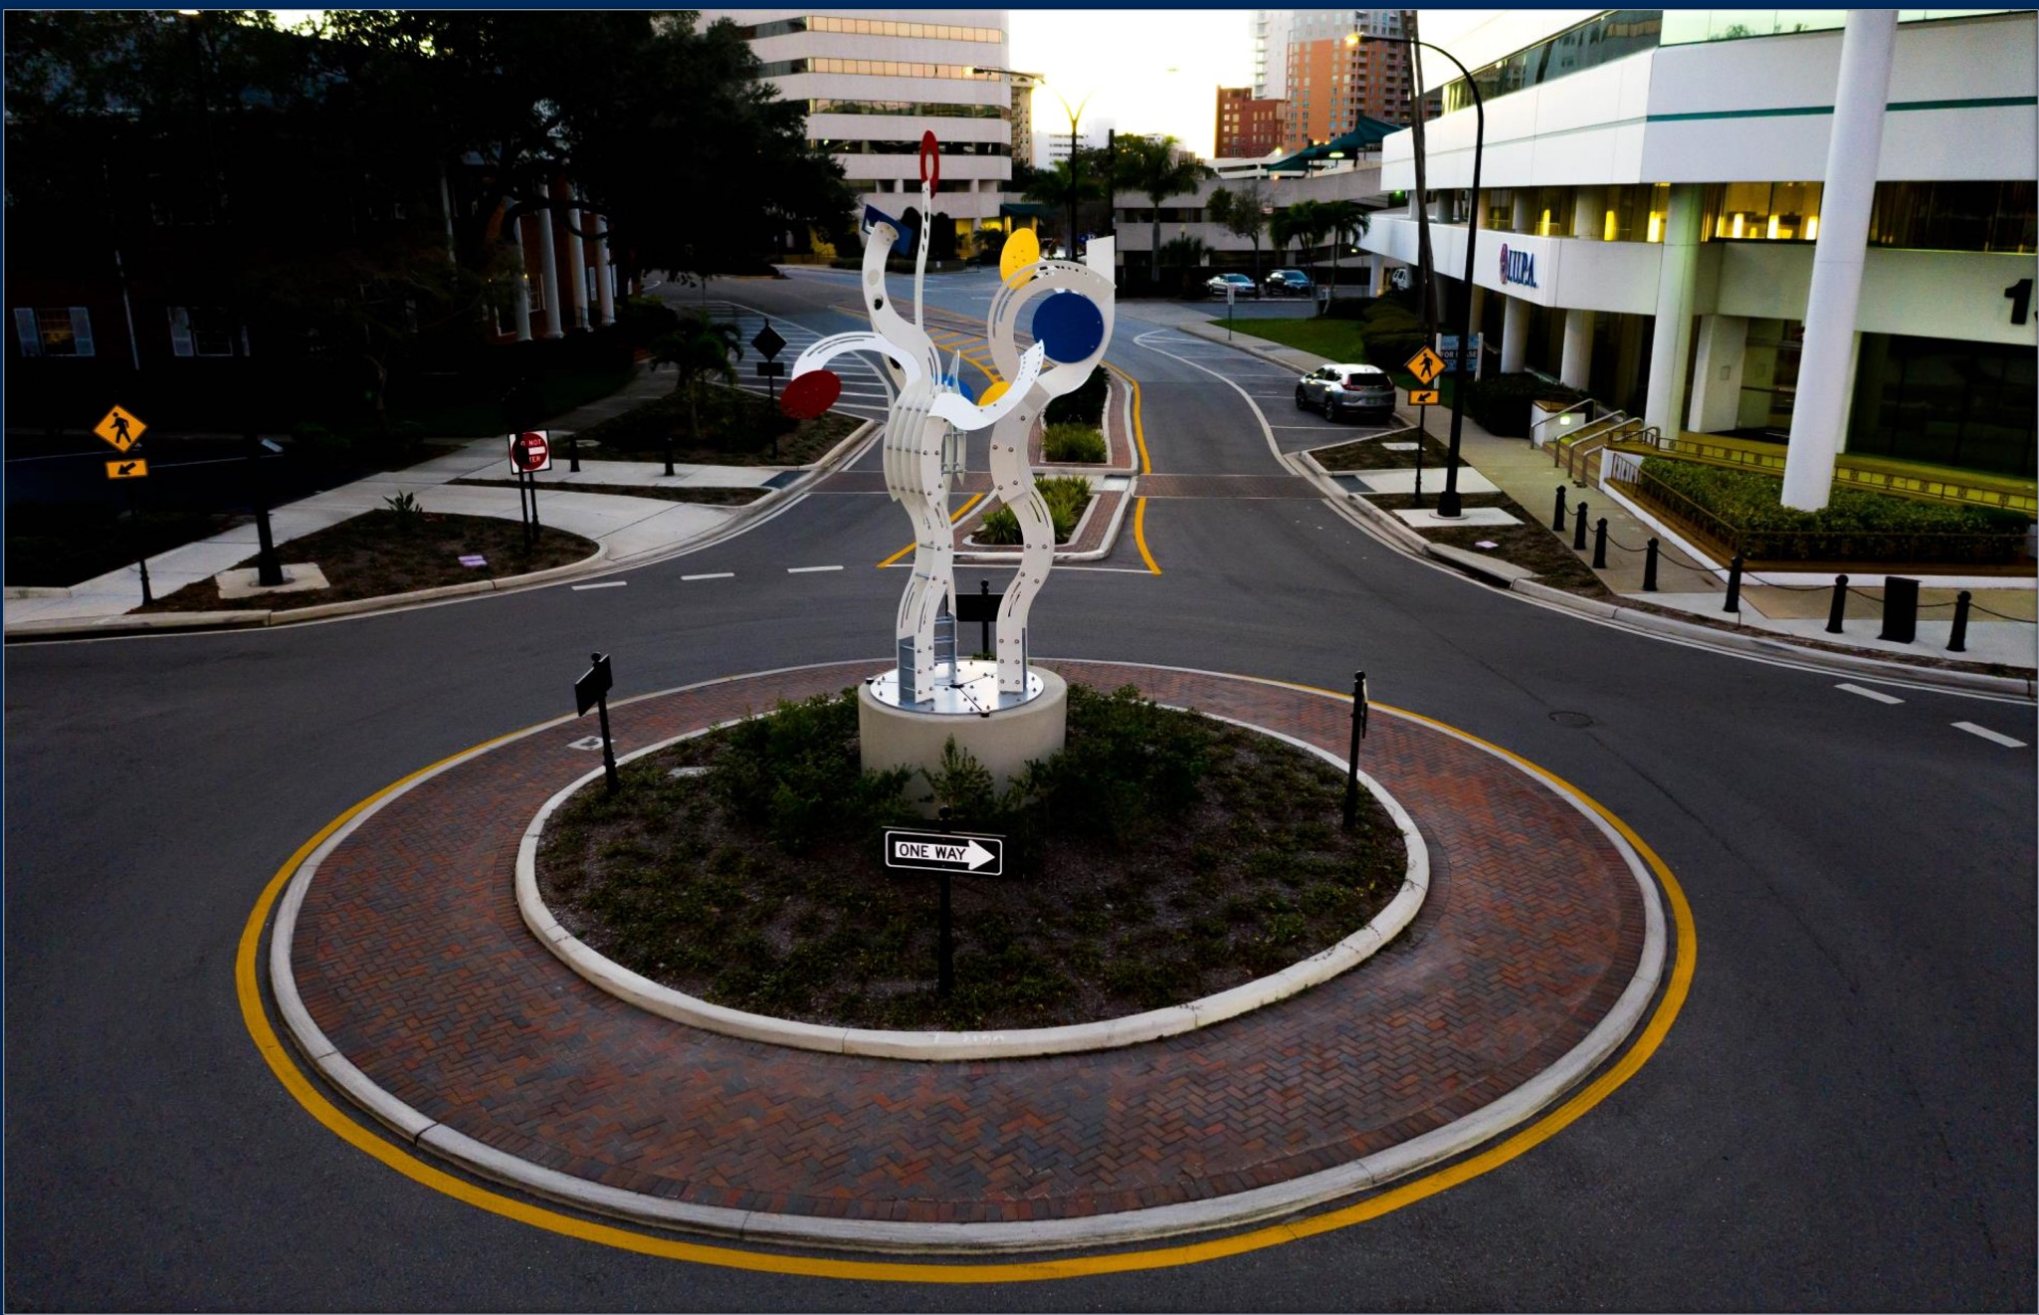

## Share your ideas!

Doyle Carlton Dr / Laurel St  
Intersection Improvements