


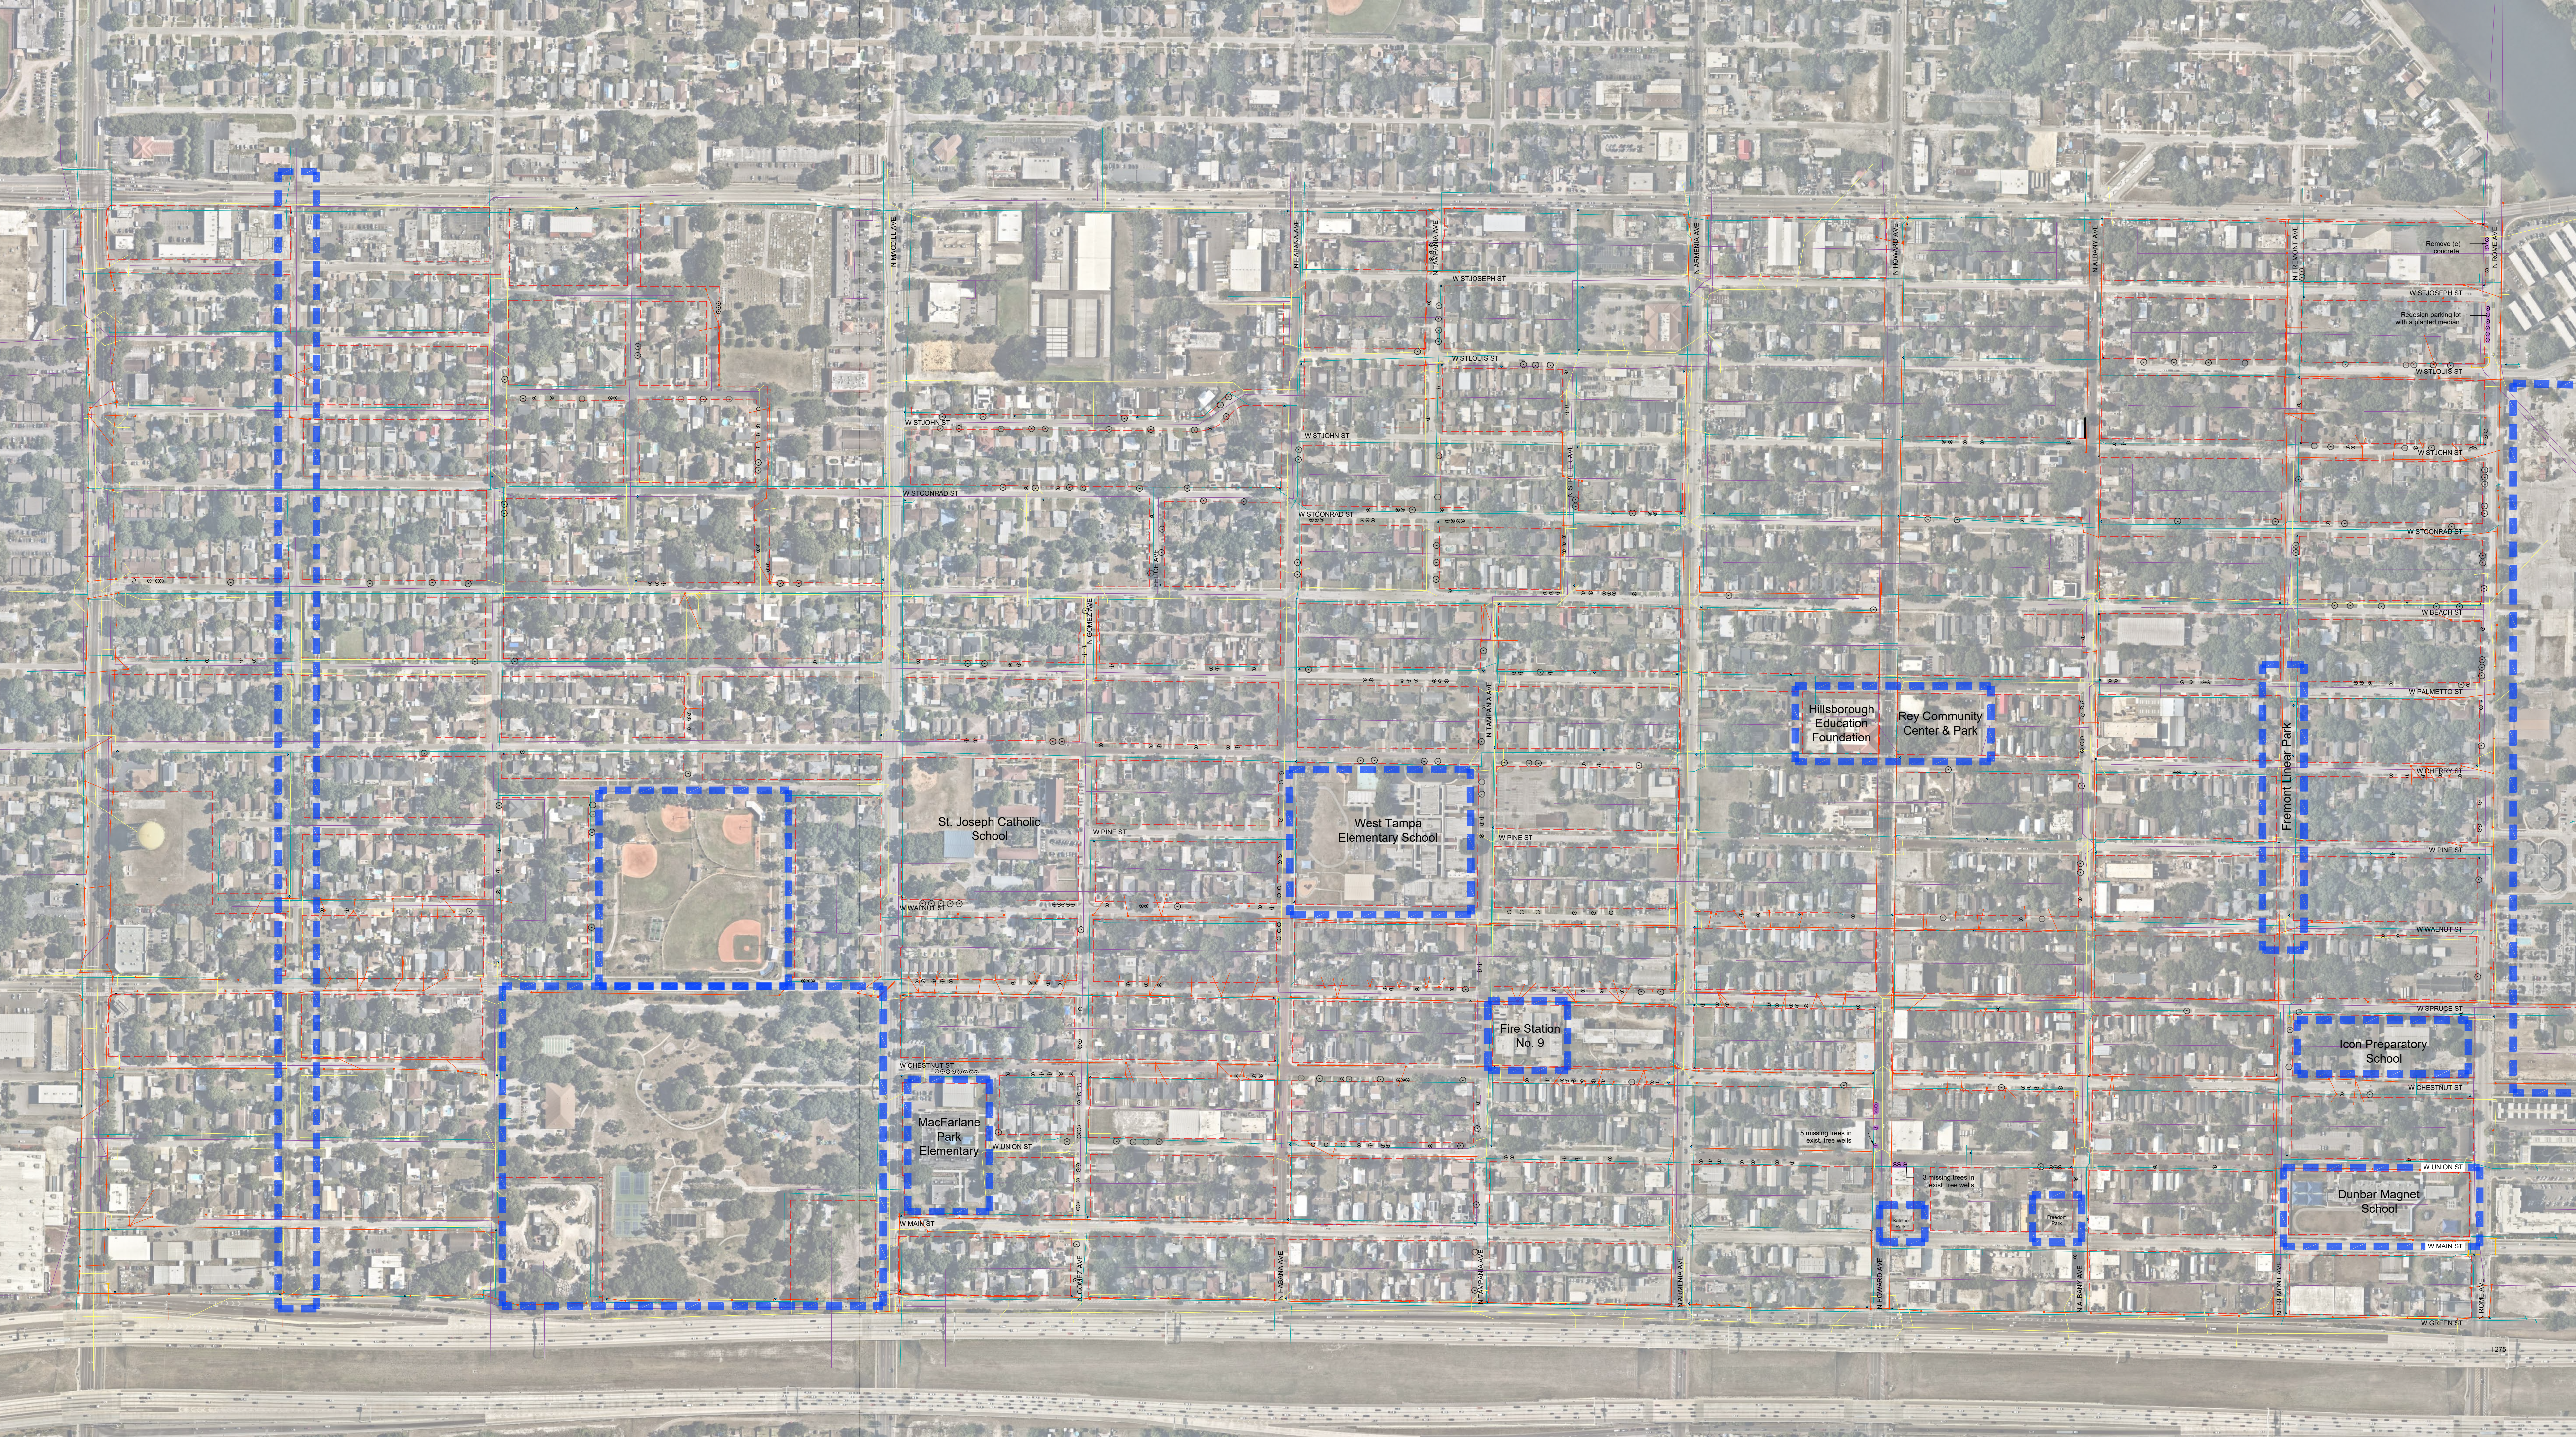

| LEGEND |                                      |
|--------|--------------------------------------|
|        | Areas not under consideration        |
|        | Right of Way                         |
|        | Overhead Power Lines & Power Poles   |
|        | Water Line - Subsurface              |
|        | Stormwater Pipe - Subsurface         |
|        | Sewer Pipe - Subsurface              |
|        | Other Utilities                      |
|        | Fire Hydrant                         |
|        | Type 1 Tree: Large, Shade = 181      |
|        | Type 2 Tree: Columnar, Narrow = 72   |
|        | Type 3 Tree: Small, Ornamental = 258 |