




**SITE ADDRESS:**  
MELTING POT SOCIAL  
105 W. TYLER STREET  
TAMPA, FL 33602

A PART OF BLOCK 7C, RIVERFRONT SUBDIVISION EAST, AS RECORDED IN PLAT BOOK 42, PAGE 56, OF THE PUBLIC RECORDS OF HILLSBOROUGH COUNTY, FLORIDA; LYING IN SECTION 24, TOWNSHIP 29 SOUTH, RANGE 18 EAST.

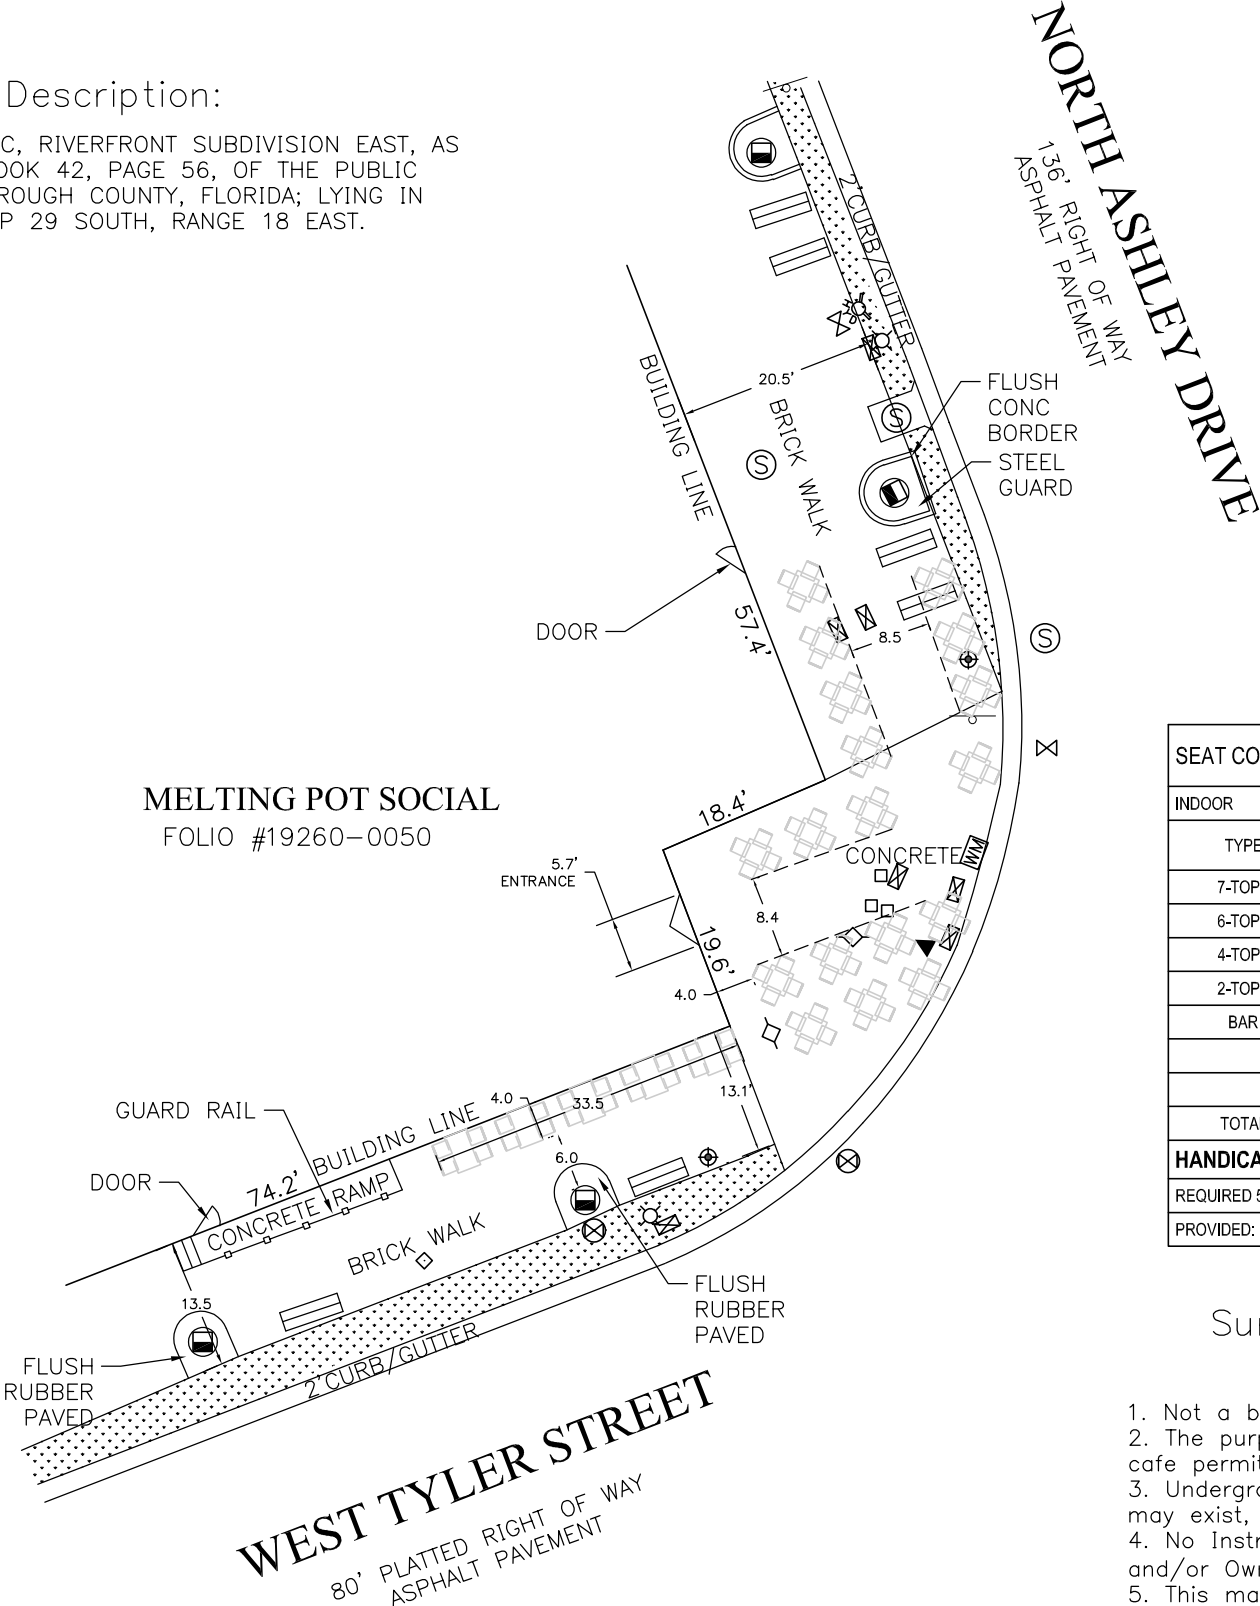


SEAT COUNT: MAXIMUM			177		
INDOOR			OUTDOOR		
TYPE	# TABLES	# SEATS	TYPE	# TABLES	# SEATS
7-TOPS	4	28	8-TOPS	0	0
6-TOPS	2	12	6-TOPS	0	0
4-TOPS	14	56	4-TOPS	11	44
2-TOPS	2	4	2-TOPS	0	0
BAR		33			
TOTAL	22	133	TOTAL	11	44
<b>HANDICAP ACCESSIBLE</b>					
REQUIRED 5% OF TOTAL:					8.9
PROVIDED:					11

Surveyor's Notes:

1. Not a boundary survey.
2. The purpose of the survey is to show improvements for a sidewalk and/or easement.
3. Underground encroachments, such as utilities and foundations that may exist, have not been field located.
4. No Instruments of Record reflecting Easements, Rights of Way, and/or Ownership were furnished this Surveyor.
5. This map does not determine or reflect ownership.
6. Additions or deletions to survey maps or reports made by other than the signing party or parties is prohibited without written consent of the signing party or parties.
7. This survey is a representation of existing field conditions at the time of the field survey date..
8. The Date of Signature does not supercede or update the date of the field survey.

## TABLE & CHAIR COUNT

23 SQUARE TABLES 2.5' BY 2.5'  
92 SQUARE CHAIRS 1.7' BY 1.5'

		<b>HAMILTON</b> ENGINEERING & SURVEYING, LLC. 3409 W. LEMON STREET TAMPA, FL 33609 (813) 260-3535 LB #B405	
DATE	REVISIONS	SECTION TOWNSHIP RANGE <b>24-29S-18E</b> JOB NUMBER <b>04210.0001</b> DATE <b>08/31/23</b> DRAWN BY: <b>HBR</b> SHEET <b>1/1</b>	
XX/XX/XX	X		
Harry B. Rogers III, PSM Florida Professional Surveyor & Mapper No. 6418 Hamilton Engineering and Surveying, LLC. LB#405 Not valid without the signature and the original raised seal or the unique signature and the digital seal of a Florida Licensed Surveyor and Mapper.		